


Sheet List		
Sheet Number	Sheet Name	Current Revision
DA001	FRONT PAGE	1
DA002	SITE CONTEXT	1
DA003	SITE CONTEXT	1
DA004	SITE EXISTING PHOTOS	1
DA005	SITE ANALYSIS	1
DA006	SITE STRATEGY	
DA007	SITE PLAN	3
DA008	INITIAL GROUND FLOOR PLAN	
DA009	SITE CUT & FILL DIAGRAM	
DA010	LOWER GROUND FLOOR PLAN	1
DA011	GROUND FLOOR PLAN	1
DA012	LEVEL 1 FLOOR PLAN	1
DA013	LEVEL 2 FLOOR PLAN	1
DA014	ROOF PLAN	1
DA020	SECTIONS	1
DA030	ELEVATIONS	1
DA031	MATERIAL SCHEDULE	1
DA040	3D BLOCK MODELS	1
DA050	SHADOW DIAGRAMS JUNE 21 9AM	
DA051	SHADOW DIAGRAMS JUNE 21 MIDDAY	
DA052	SHADOW DIAGRAMS JUNE 21 3PM	
DA060	3D VISUALISATIONS	
DA061	3D VISUALISATIONS	

Note:

Contractor to check and verify all dimensions on site prior to commencement of work or preparation of shop drawings.
Do not scale this drawing.

Copyright Alleanza Architecture Pty Ltd unless otherwise agreed in writing. This document may only be used for the express purpose and project for which it has been created and must not be used by any other person or for any other purpose.

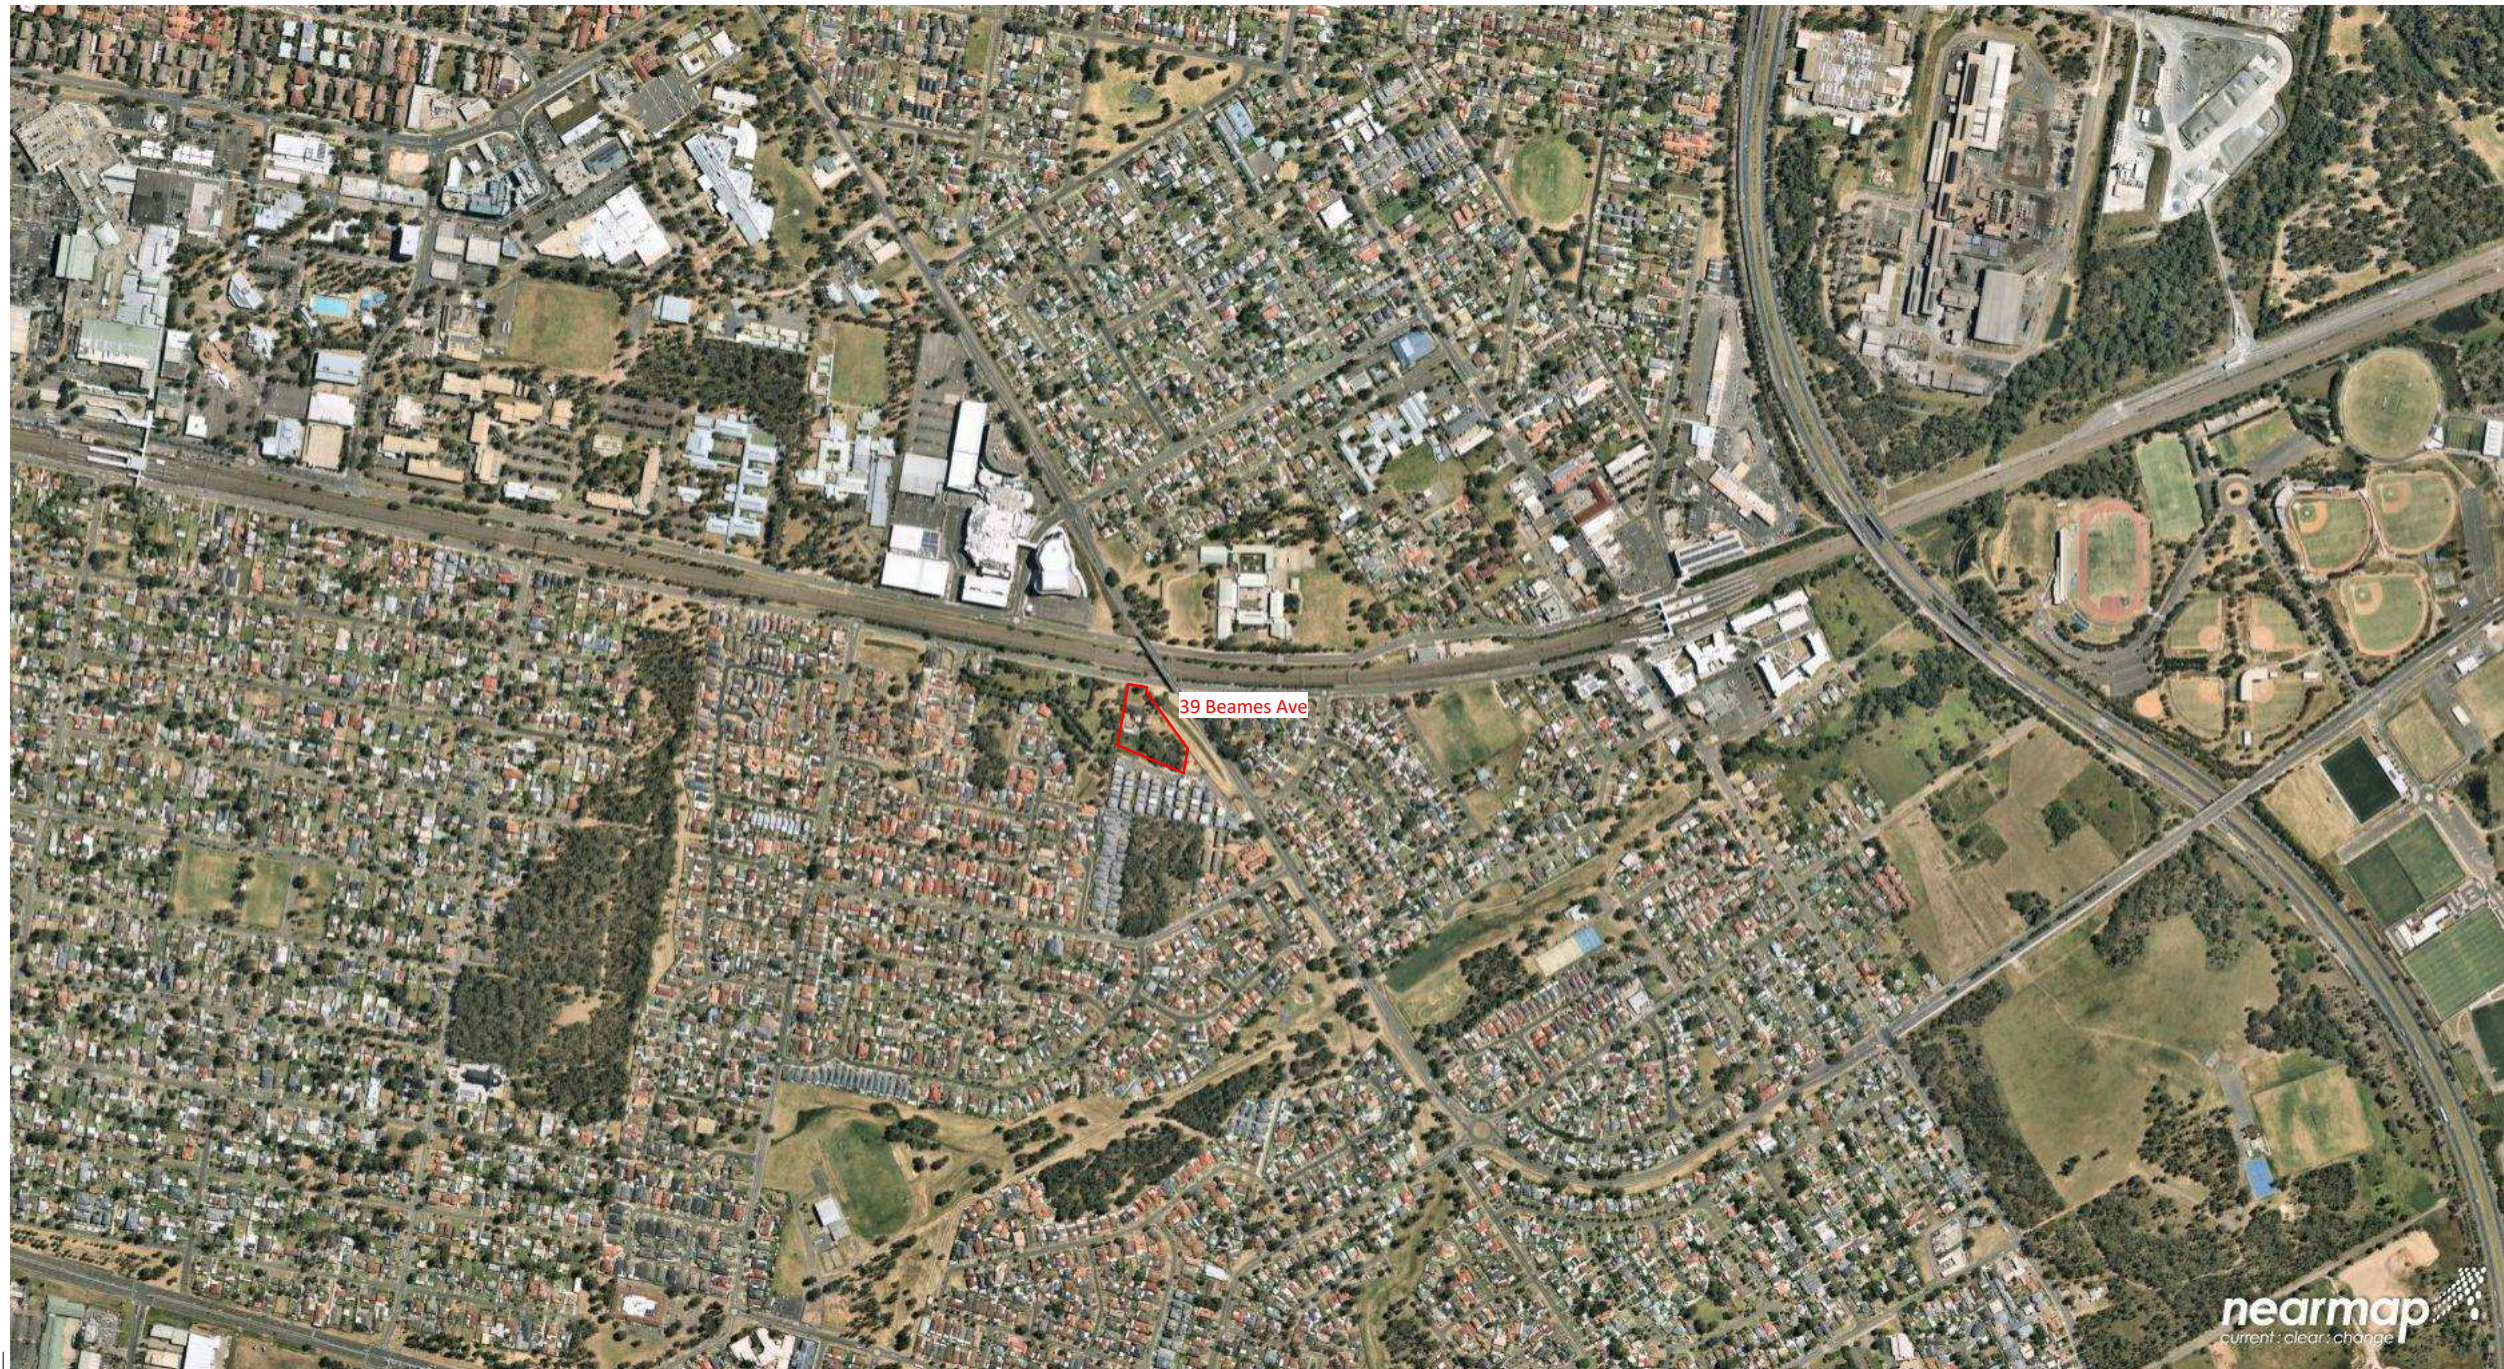

Issue to Planner	19.04.2021	1
Subject	P.A.	Date Issue

architect
ALLEANZA
ARCHITECTURE

P: 02 8039 8822
A: L1 695-699 George Street
Sydney NSW 2000
W: www.alleanza.com.au

Nominated Architect: Charles Gianville NSW Registration No. 3130


Project
**Bellfield College - Feeder
Campus**

Address
**39 Beames Avenue, Mount
Druitt**

Client
Owner

PRELIMINARY


drawn:	Author
checked:	Checker
verified:	Approver
sheet size:	A1
scale:	

 

FRONT PAGE
Sheet

20126	DA001	1
project_no.	Sheet_no.	Issue

Note:
 Contractor to check and verify all dimensions on site prior to commencement of work or preparation of shop drawings.
 Do not scale this drawing.
 Copyright Alleanza Architecture Pty Ltd unless otherwise agreed in writing. This document may only be used for the express purpose and project for which it has been created and must not be used by any other person or for any other purpose.

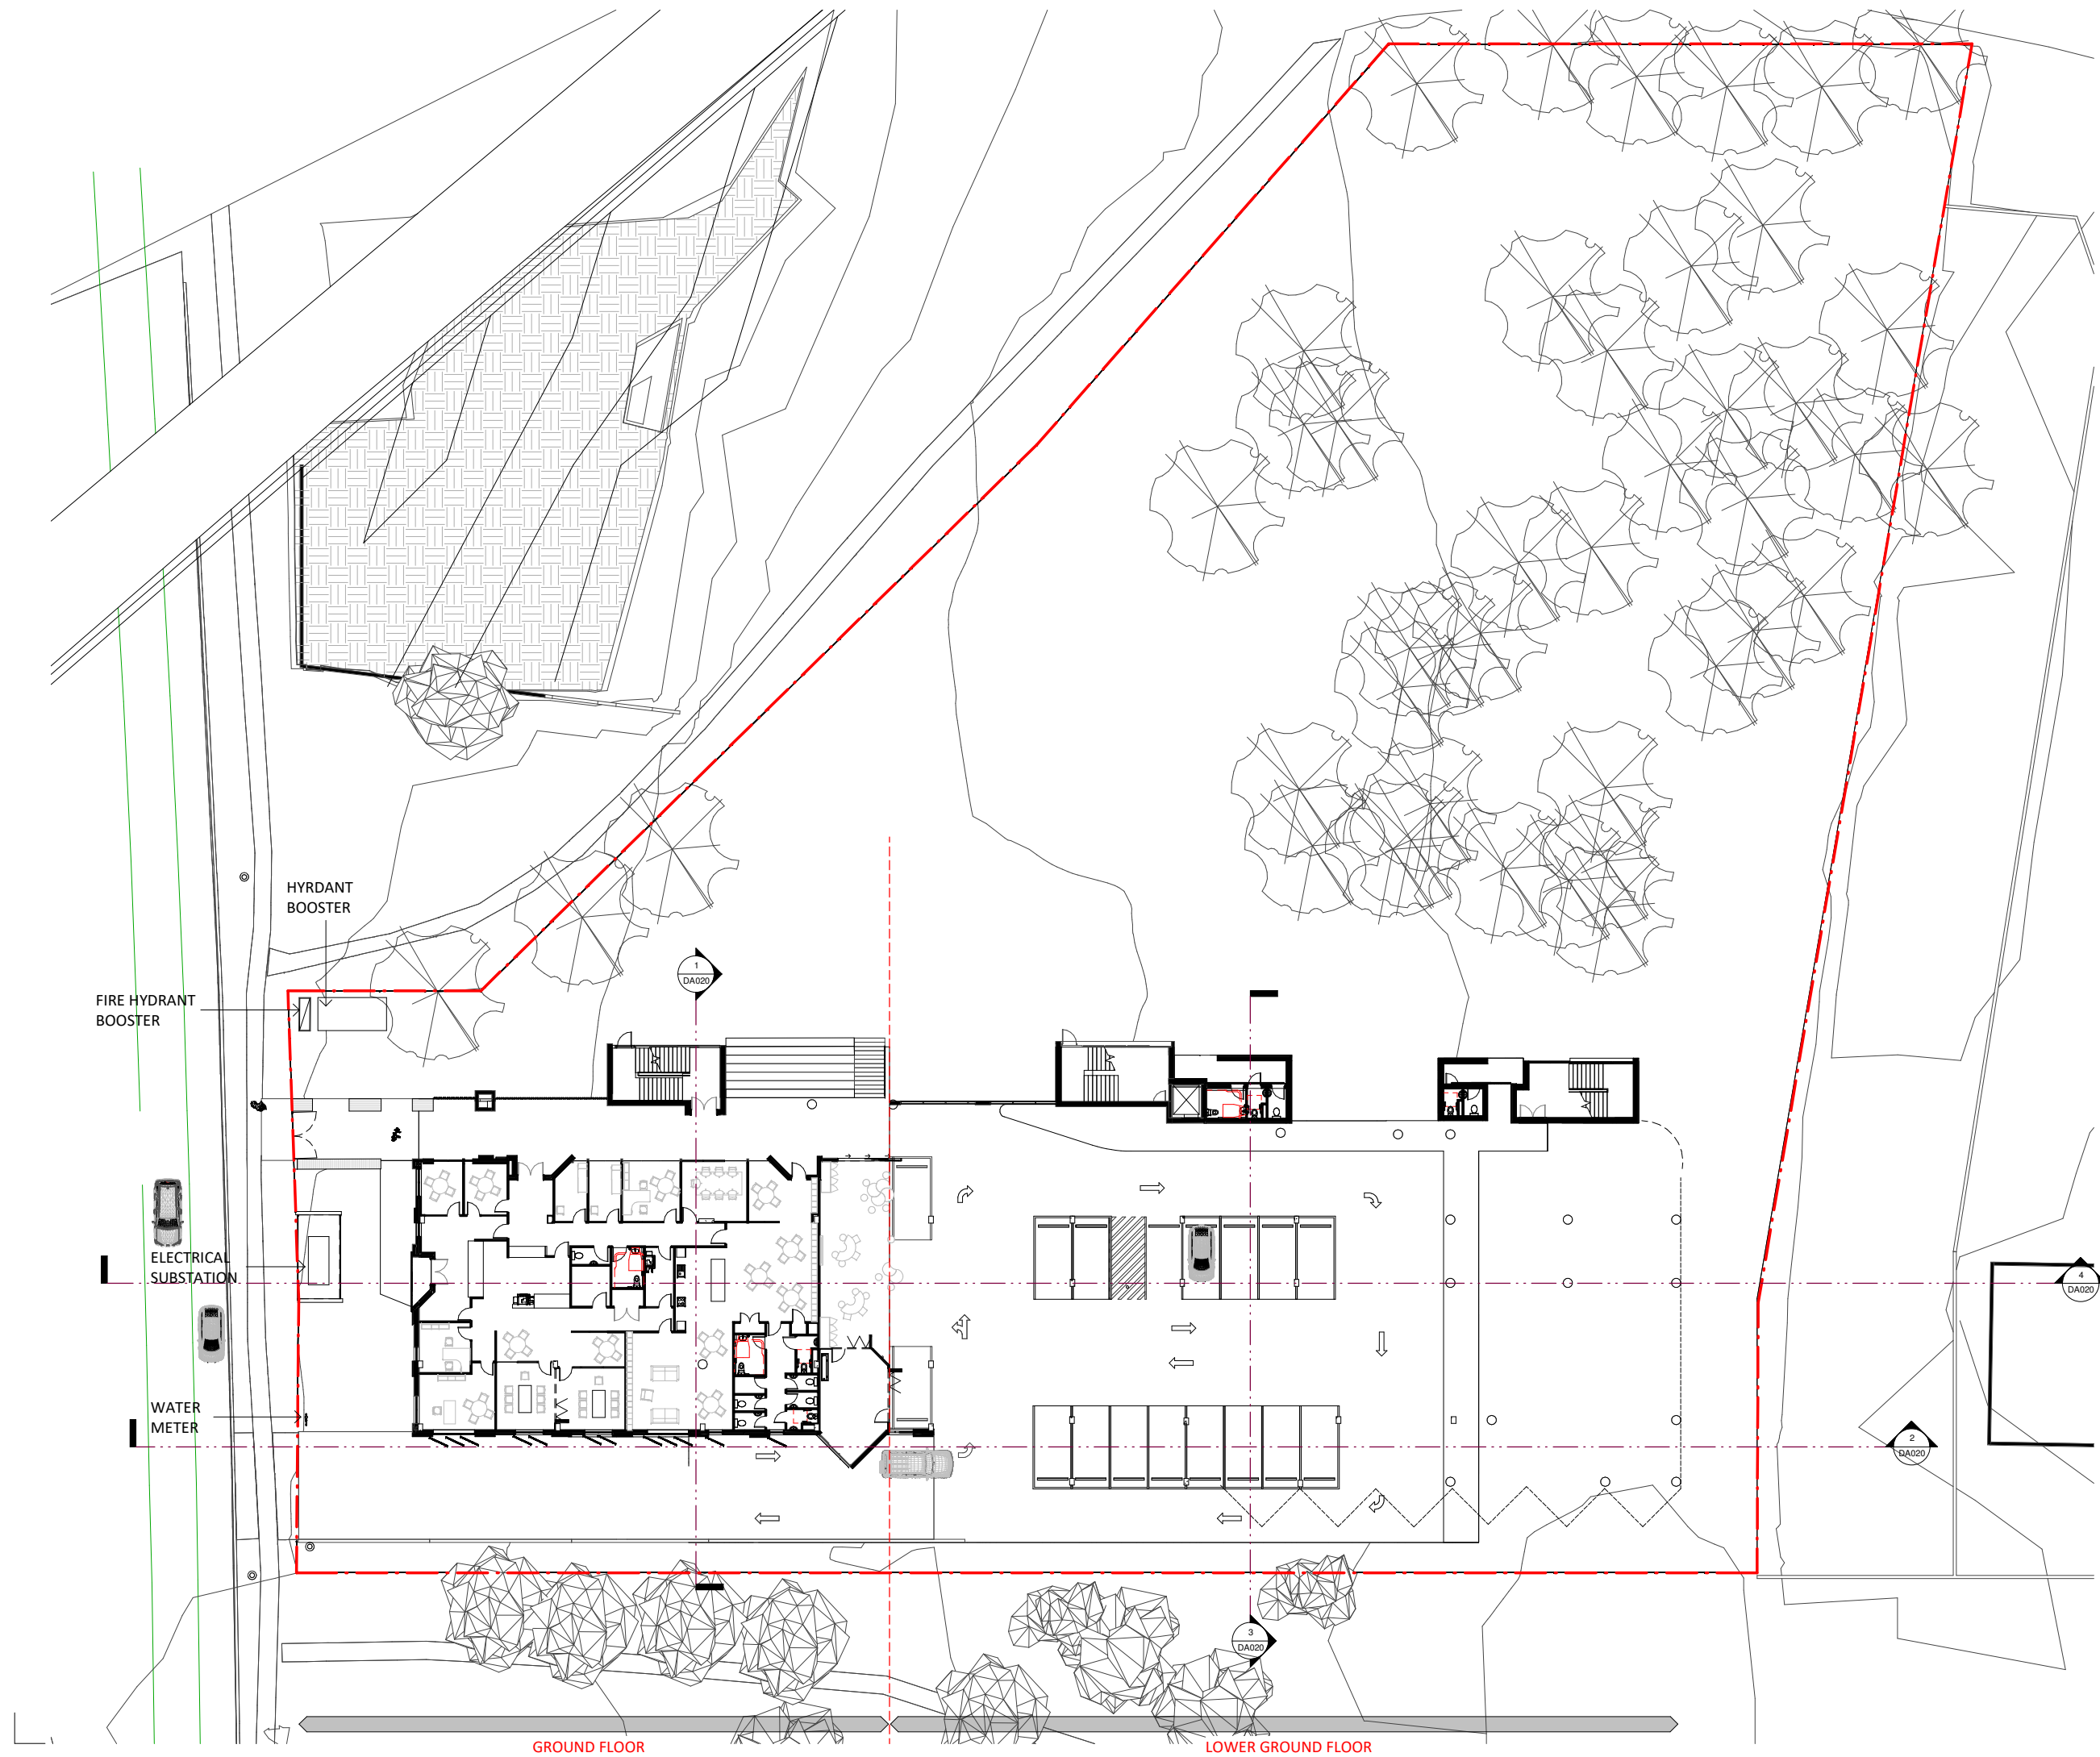

Issue to Planner	19.04.2021	3
coordination	13.04.2021	2
coordination	09.04.2021	1
Subject	P.A.	Date Issue

ALLEANZA
 ARCHITECTURE

P: 02 8039 8822
 A: L1 695-699 George Street
 Sydney NSW 2000
 W: www.alleanza.com.au
 Nominated Architect: Charles Gianville NSW Registration No. 3130


Project
Bellfield College - Feeder Campus

Address
39 Beames Avenue, Mount Drutt

Client
Owner

PRELIMINARY

drawn:	Author
checked:	Checker
verified:	Approver
sheet size:	A1
scale:	1 : 200

 


SITE PLAN
 Sheet

20126	DA007	3
project_no.	Sheet_no.	Issue

Note:
 Contractor to check and verify all dimensions on site prior to commencement of work or preparation of shop drawings.
 Do not scale this drawing.

Copyright Alleanza Architecture Pty Ltd unless otherwise agreed in writing. This document may only be used for the express purpose and project for which it has been created and must not be used by any other person or for any other purpose.

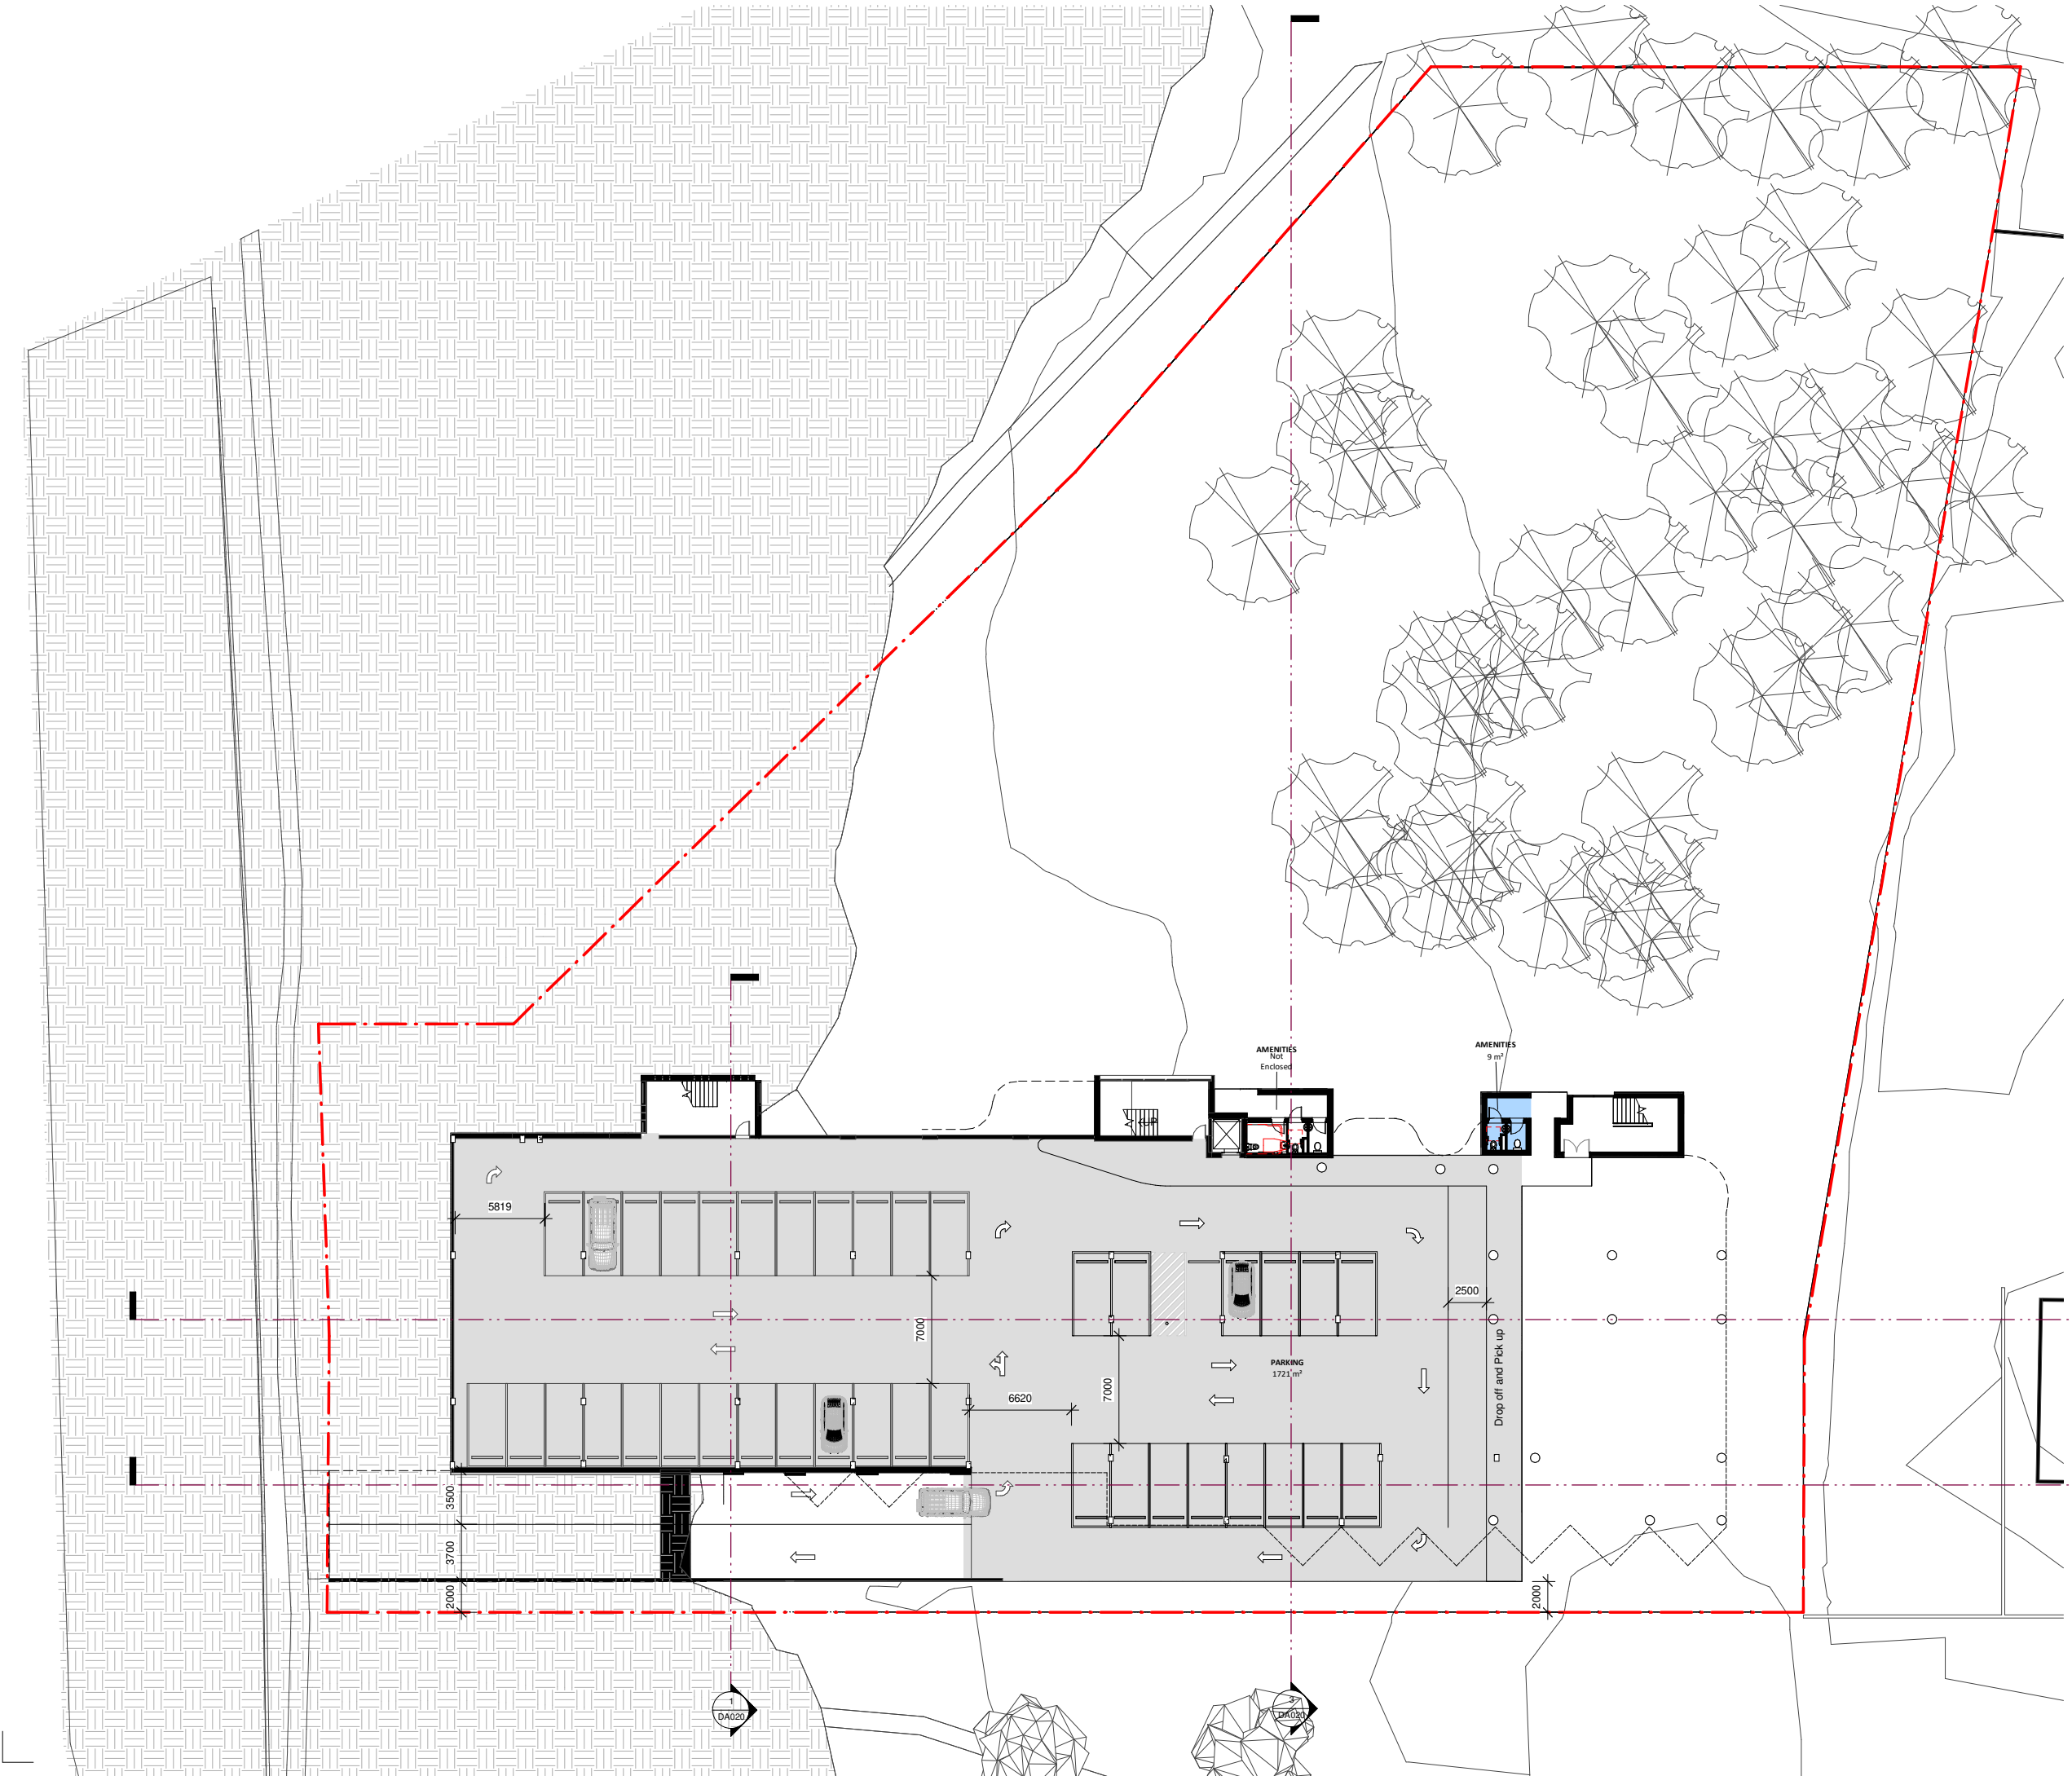

Issue to Planner	Subject	P.A.	Date	Issue
			19.04.2021	1

architect

ALLEANZA

ARCHITECTURE

P: 02 8039 8822
 A: L1 695-699 George Street
 Sydney NSW 2000
 W: www.alleanza.com.au

Nominated Architect: Charles Gianville NSW Registration No. 3130

Project

Bellfield College - Feeder Campus

Address

39 Beames Avenue, Mount Drutt

Client

Owner

PRELIMINARY

drawn:	Author
checked:	Checker
verified:	Approver
sheet size:	A1
scale:	1 : 200

0 2 5 8m

LOWER GROUND FLOOR PLAN

Sheet

20126	DA010	1
project_no.	Sheet_no.	Issue



Note:
 Contractor to check and verify all dimensions on site prior to commencement of work or preparation of shop drawings.
 Do not scale this drawing.
 Copyright Alleanza Architecture Pty Ltd unless otherwise agreed in writing. This document may only be used for the express purpose and project for which it has been created and must not be used by any other person or for any other purpose.

Issue to Planner	Subject	P.A.	Date	Issue
			19.04.2021	1


ALLEANZA
 ARCHITECTURE
 P: 02 8039 8822
 A: L1 695-699 George Street
 Sydney NSW 2000
 W: www.alleanza.com.au
 Nominated Architect: Charles Gianville NSW Registration No. 3130

Project
Bellfield College - Feeder Campus
 Address
39 Beames Avenue, Mount Drutt
 Client
Owner

PRELIMINARY

drawn:	Author
checked:	Checker
verified:	Approver
sheet size:	A1
scale:	1 : 200

0 2 5 8m

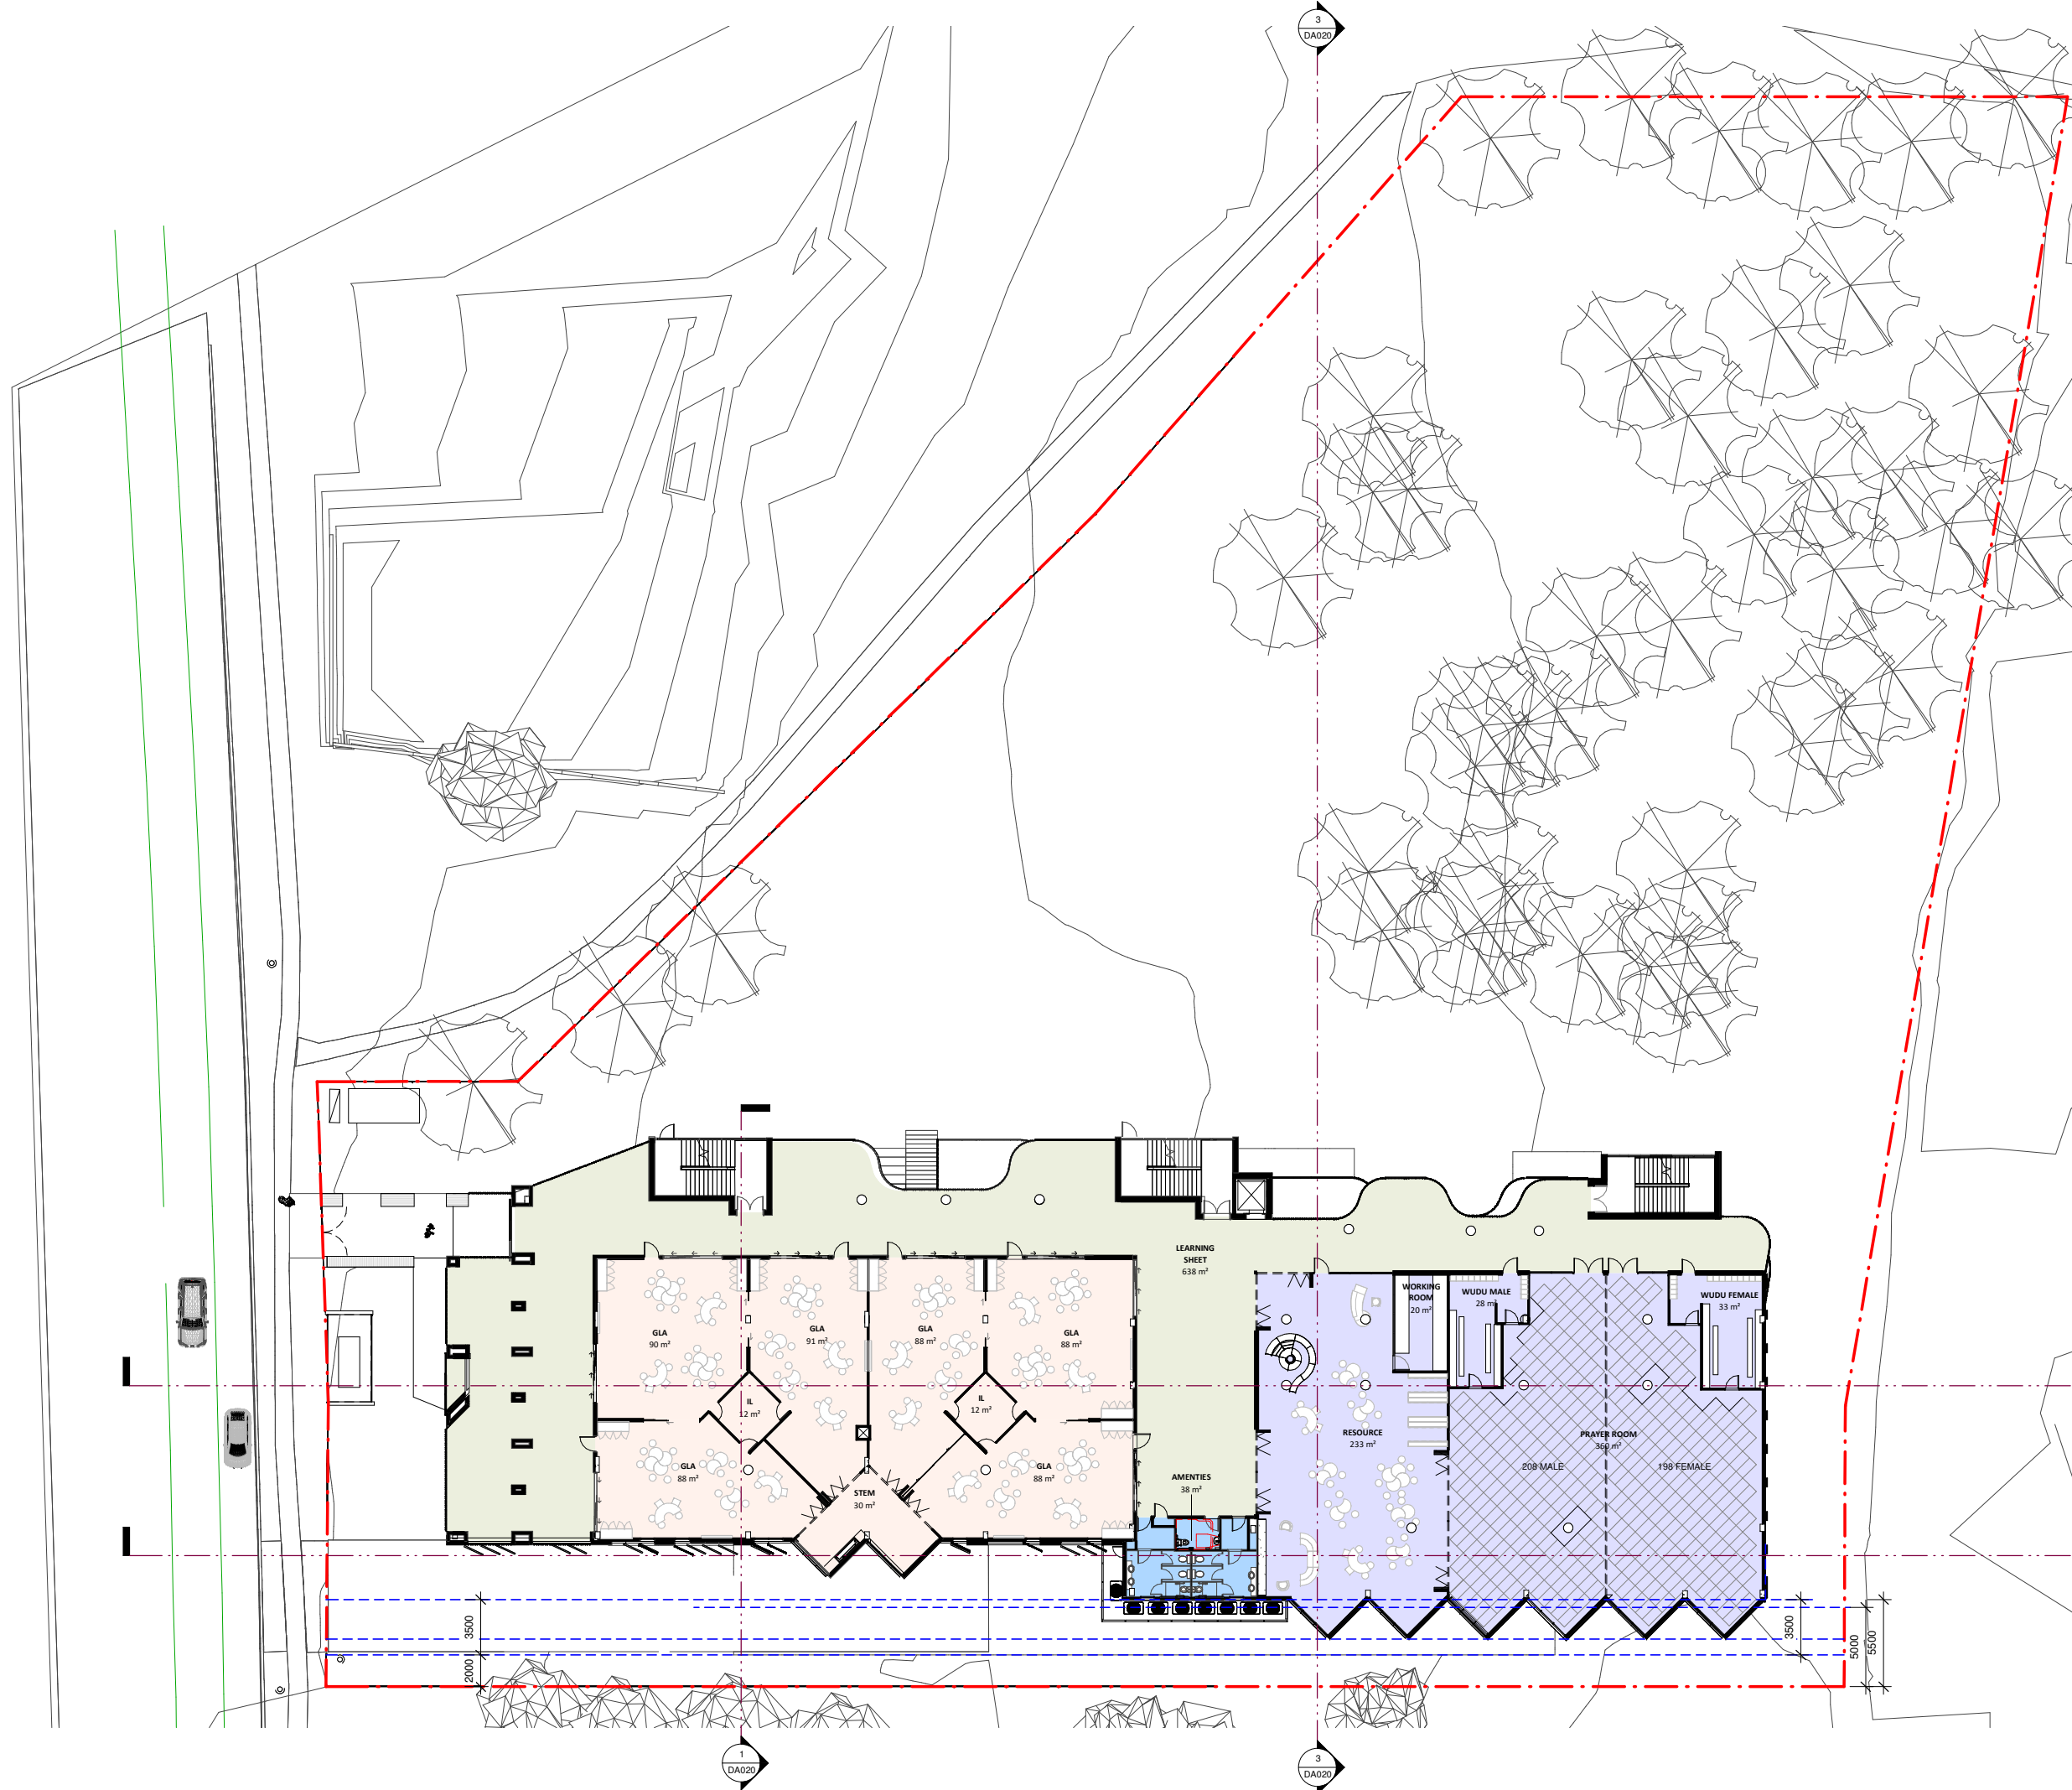

Note:
 Contractor to check and verify all dimensions on site prior to commencement of work or preparation of shop drawings.
 Do not scale this drawing.
 Copyright Alleanza Architecture Pty Ltd unless otherwise agreed in writing. This document may only be used for the express purpose and project for which it has been created and must not be used by any other person or for any other purpose.

Issue to Planner	Subject	P.A.	Date	Issue
			19.04.2021	1

architect

ALLEANZA

ARCHITECTURE

P: 02 8039 8822
 A: L1 695-699 George Street
 Sydney NSW 2000
 W: www.alleanza.com.au

Nominated Architect: Charles Gianville NSW Registration No. 3130

Project
Bellfield College - Feeder Campus
 Address
39 Beames Avenue, Mount Drutt
 Client
Owner

PRELIMINARY

drawn:	Author
checked:	Checker
verified:	Approver
sheet size:	A1
scale:	1 : 200

north

LEVEL 1 FLOOR PLAN
 Sheet

20126	DA012	1
project_no.	Sheet_no.	Issue

Note:
 Contractor to check and verify all dimensions on site prior to commencement of work or preparation of shop drawings.
 Do not scale this drawing.
 Copyright Alleanza Architecture Pty Ltd unless otherwise agreed in writing. This document may only be used for the express purpose and project for which it has been created and must not be used by any other person or for any other purpose.



Issue to Planner	Subject	P.A.	Date	Issue
			19.04.2021	1

architect

ALLEANZA

ARCHITECTURE

P: 02 8039 8822
 A: L1 695-699 George Street
 Sydney NSW 2000
 W: www.alleanza.com.au

Nominated Architect: Charles Gianville NSW Registration No. 3130


Project
Bellfield College - Feeder Campus
 Address
39 Beames Avenue, Mount Drutt
 Client
Owner

PRELIMINARY

drawn:	Author
checked:	Checker
verified:	Approver
sheet size:	A1
scale:	1 : 200

north

Note:
 Contractor to check and verify all dimensions on site prior to commencement of work or preparation of shop drawings.
Do not scale this drawing.
 Copyright Alleanza Architecture Pty Ltd unless otherwise agreed in writing. This document may only be used for the express purpose and project for which it has been created and must not be used by any other person or for any other purpose.

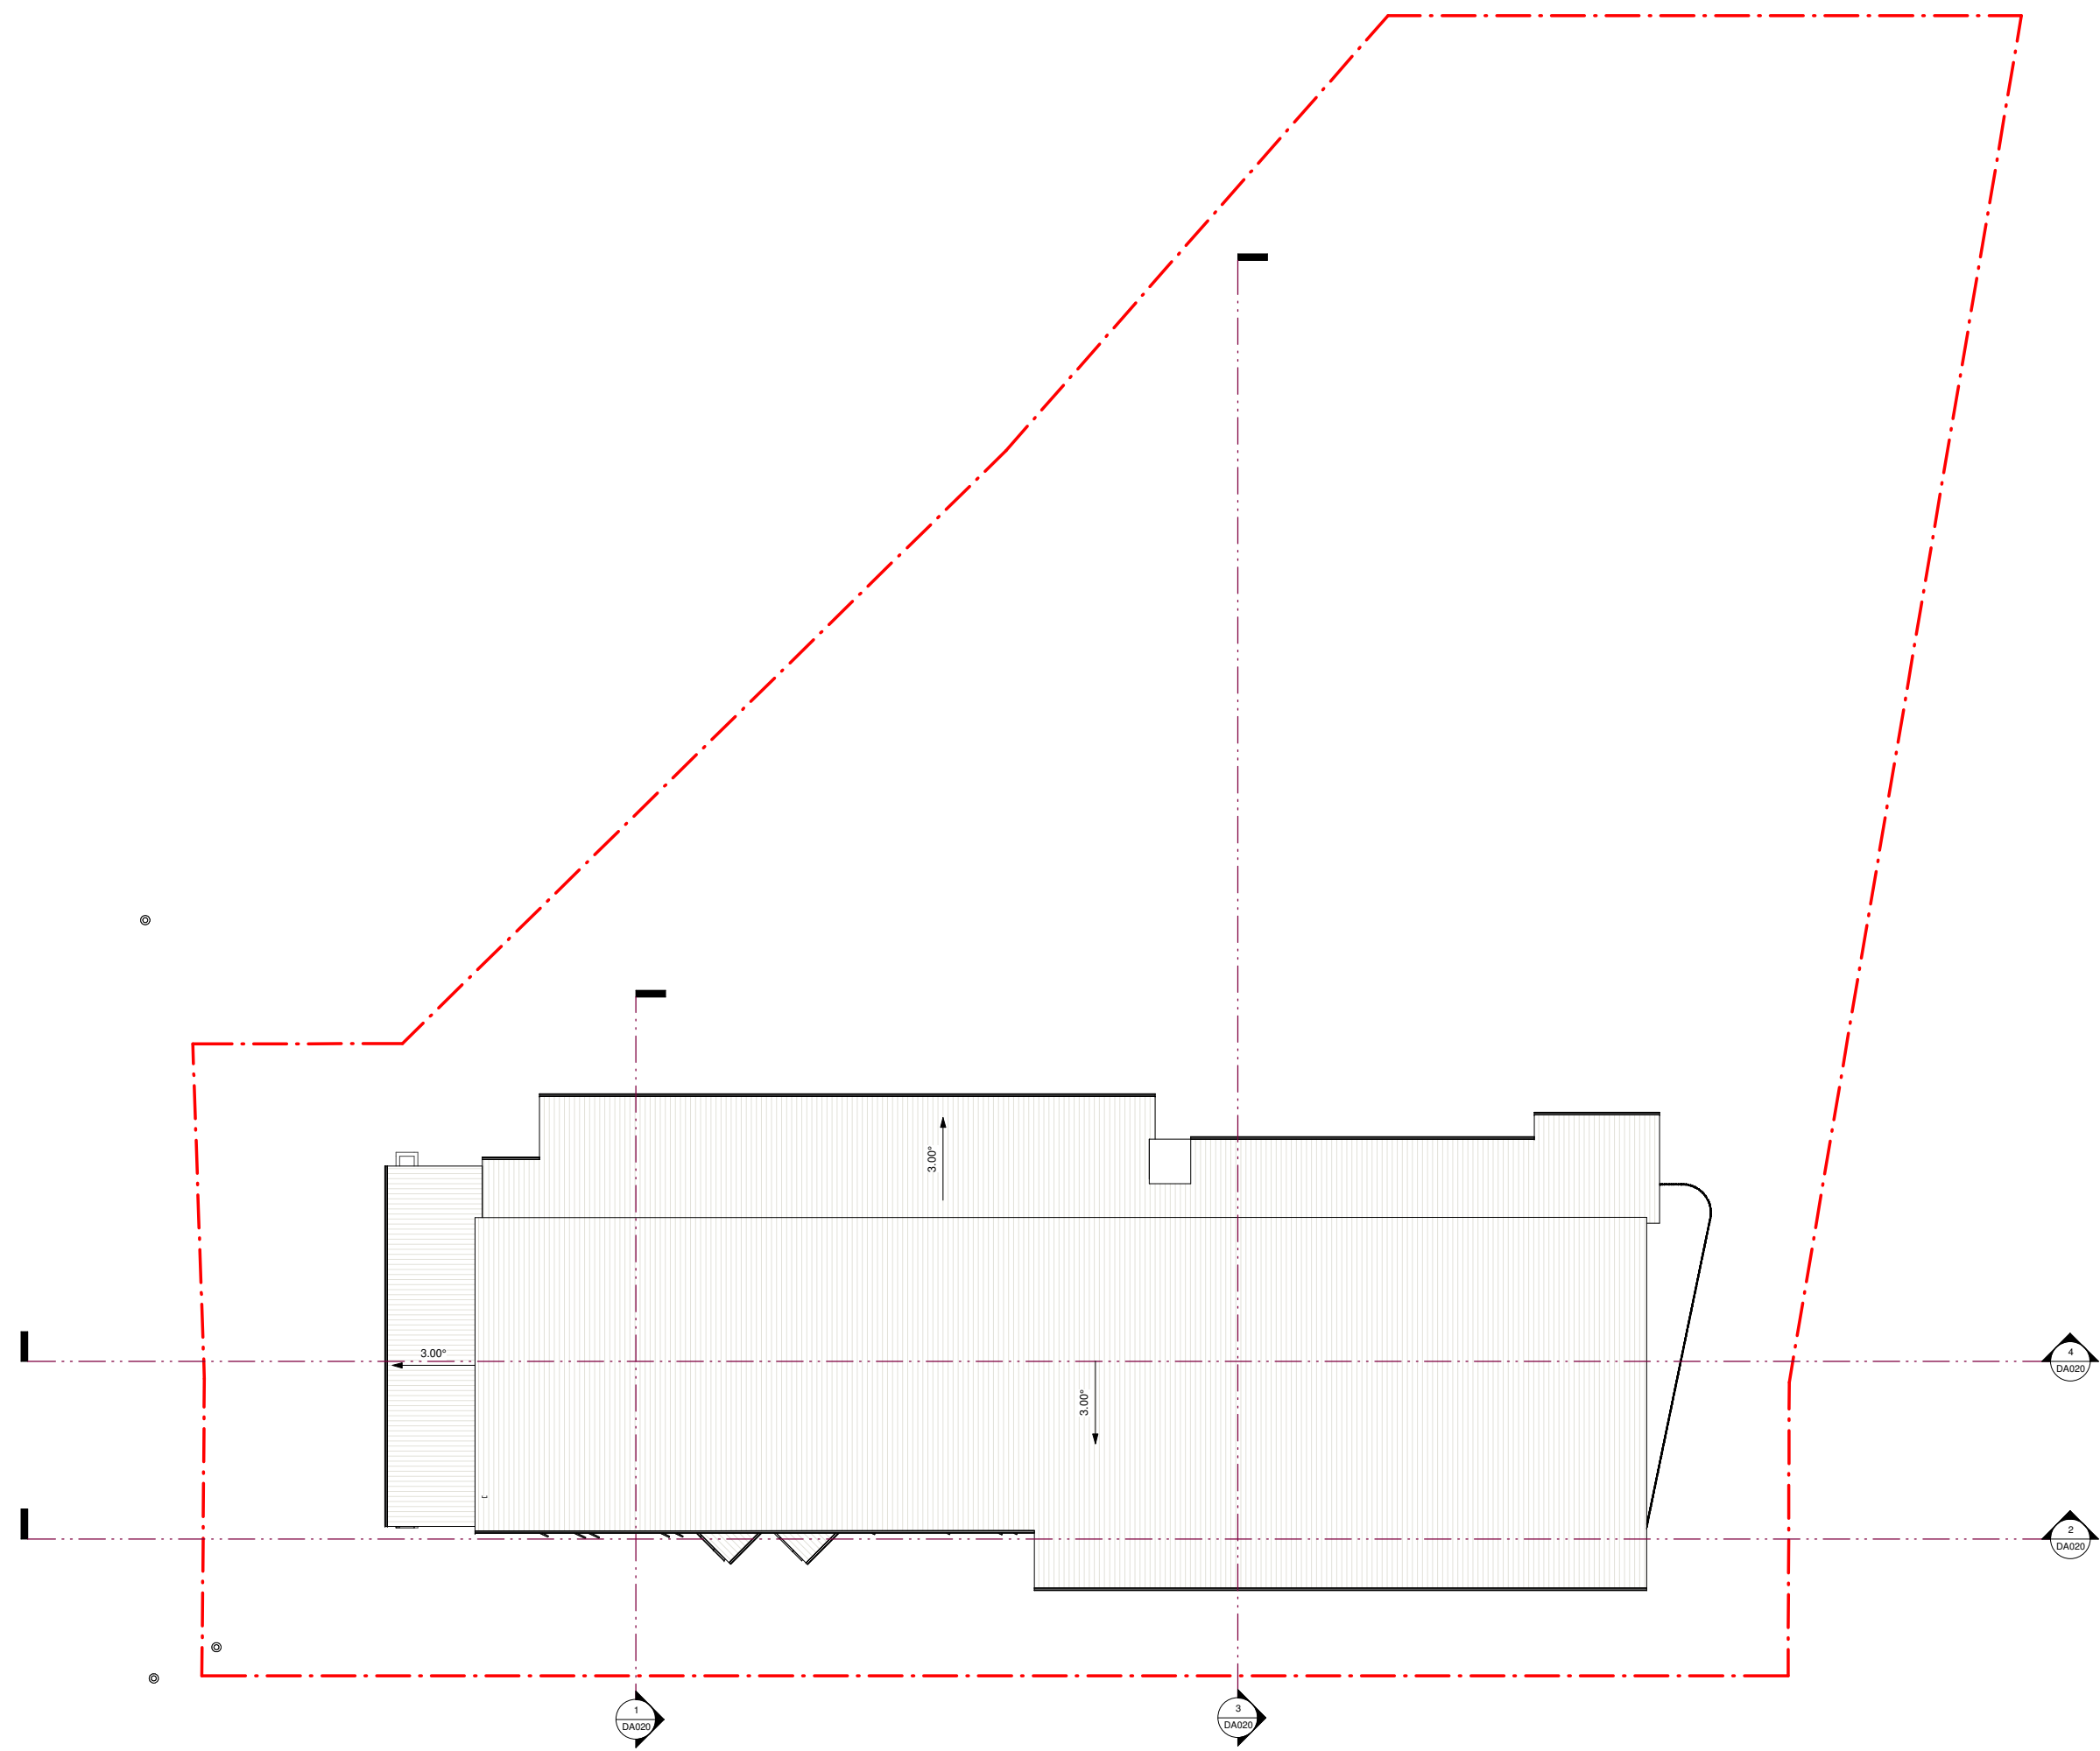

Issue to Planner	Subject	P.A.	Date	Issue
			19.04.2021	1

architect

ALLEANZA
ARCHITECTURE

P: 02 8039 8822
 A: L1 695-699 George Street
 Sydney NSW 2000
 W: www.alleanza.com.au

Nominated Architect: Charles Gianville NSW Registration No. 3130

Project
Bellfield College - Feeder Campus

Address
39 Beames Avenue, Mount Drutt

Client
Owner

PRELIMINARY

drawn:	Author
checked:	Checker
verified:	Approver
sheet size:	A1
scale:	1 : 200

north

ROOF PLAN
Sheet


20126	DA014	1
project_no.	Sheet_no.	Issue



2 North Elevation (Street Elevation)
SK09 1:200



1 East Elevation
SK09 1:200

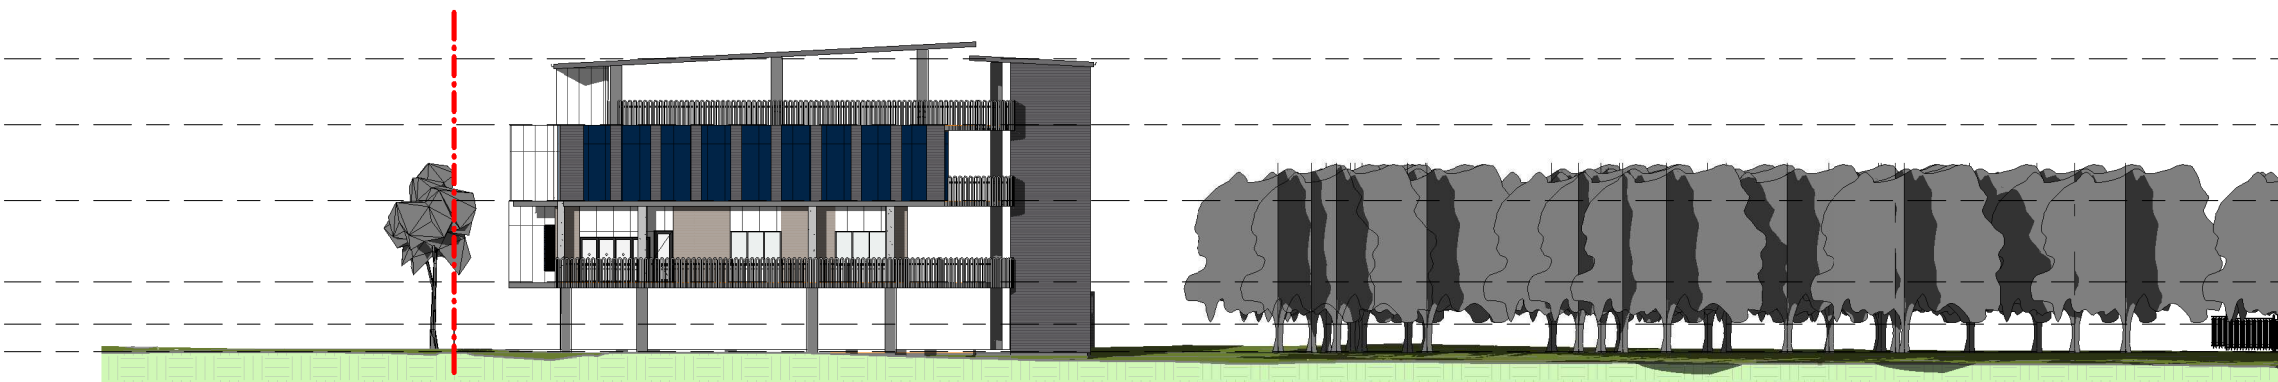

4 South Elevation
SK09 1:200



3 West Elevation
SK09 1:200

Note:

Contractor to check and verify all dimensions on site prior to commencement of work or preparation of shop drawings. Do not scale this drawing.

Copyright Alleanza Architecture Pty Ltd unless otherwise agreed in writing. This document may only be used for the express purpose and project for which it has been created and must not be used by any other person or for any other purpose.

Issue to Planner	Subject	P.A.	Date	Issue
			19.04.2021	1

architect

ALLEANZA

ARCHITECTURE

P: 02 8039 8822
A: L1 695-699 George Street
Sydney NSW 2000
W: www.alleanza.com.au

Nominated Architect: Charles Gianville NSW Registration No. 3130

Bellfield College - Feeder Campus

Address
39 Beames Avenue, Mount Drutt

Client
Owner

PRELIMINARY

drawn:	Author
checked:	Checker
verified:	Approver
sheet size:	A1
scale:	1:200

north




ELEVATIONS
Sheet

20126 DA030 1
project_no. Sheet_no. Issue

Note:

Contractor to check and verify all dimensions on site prior to commencement of work or preparation of shop drawings. Do not scale this drawing.

Copyright Alleanza Architecture Pty Ltd unless otherwise agreed in writing. This document may only be used for the express purpose and project for which it has been created and must not be used by any other person or for any other purpose.

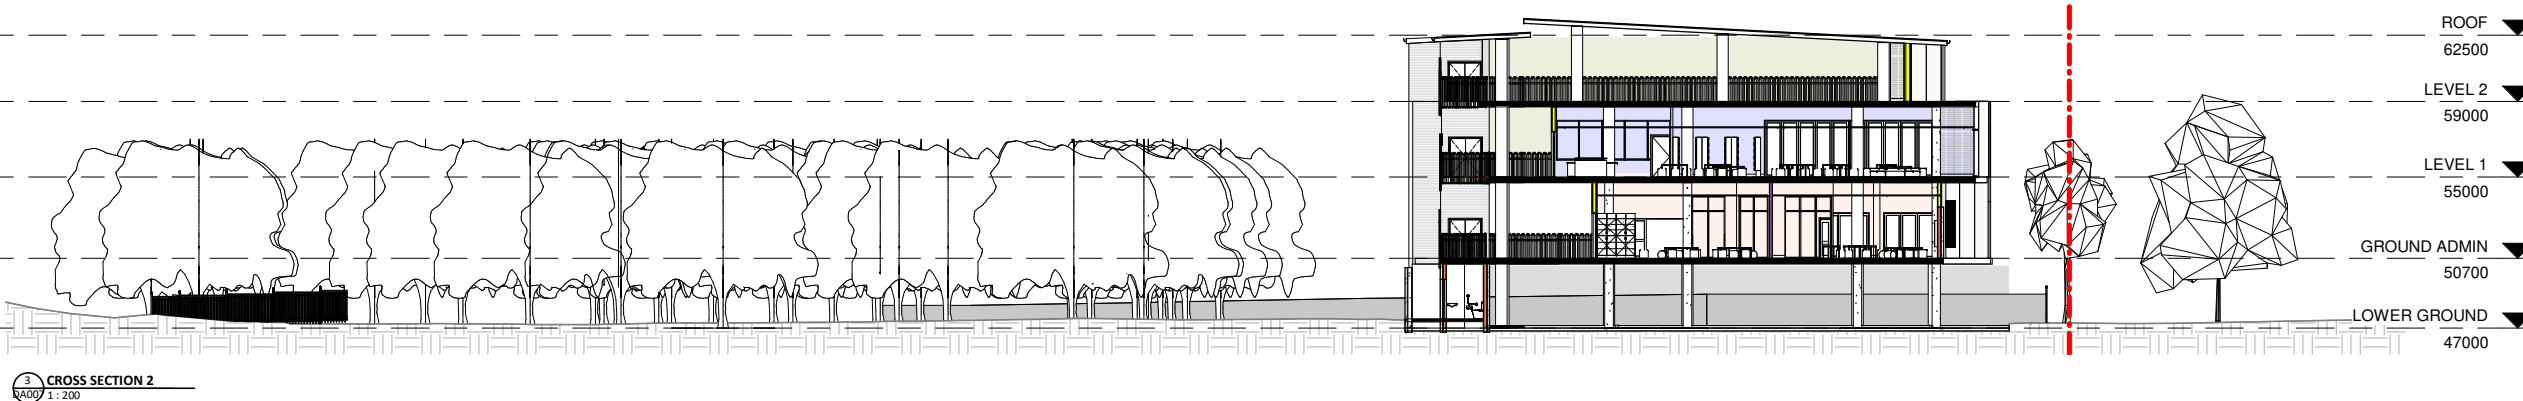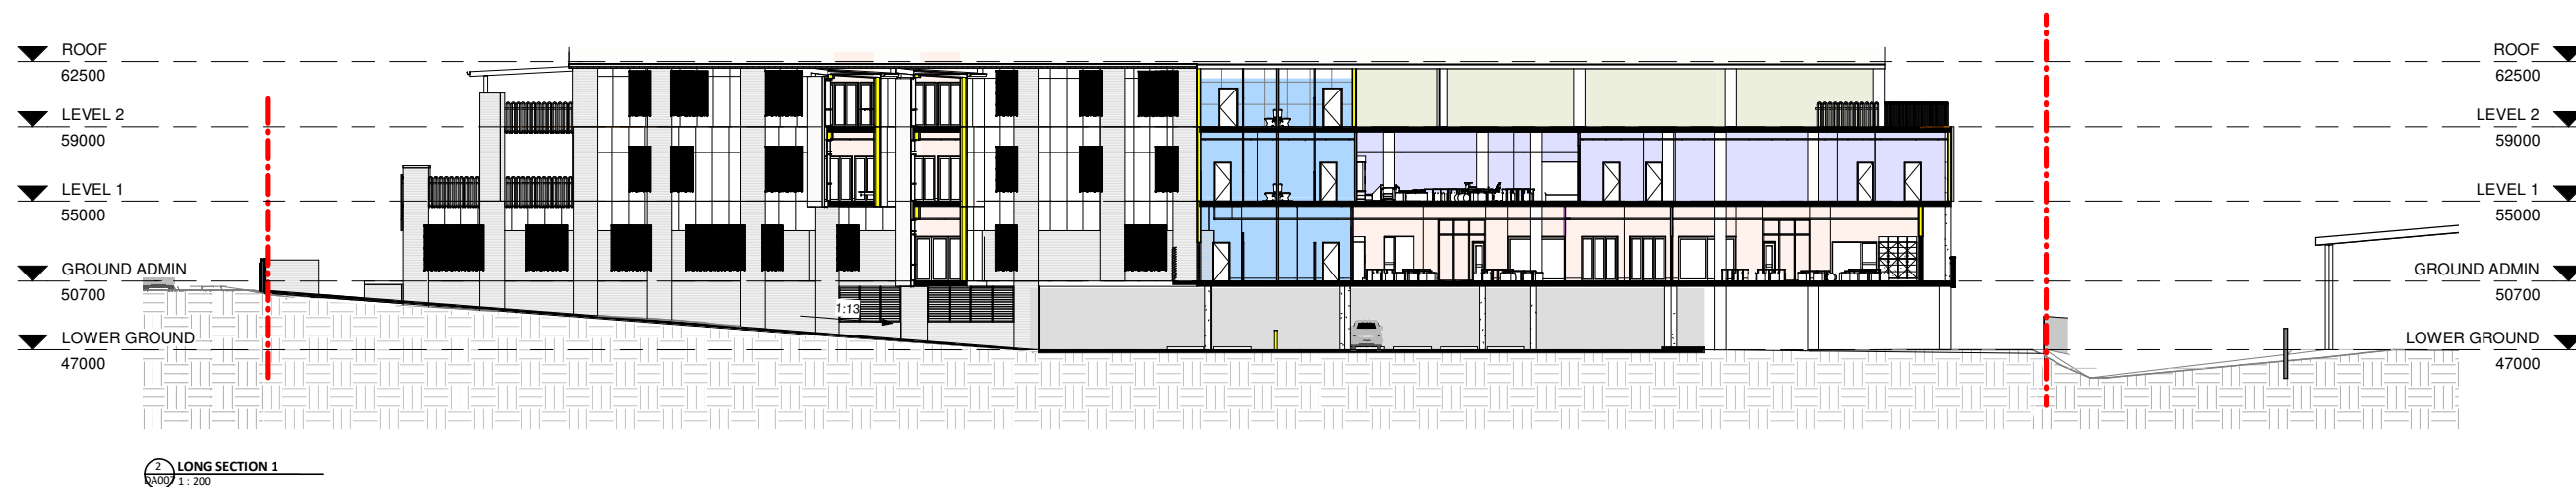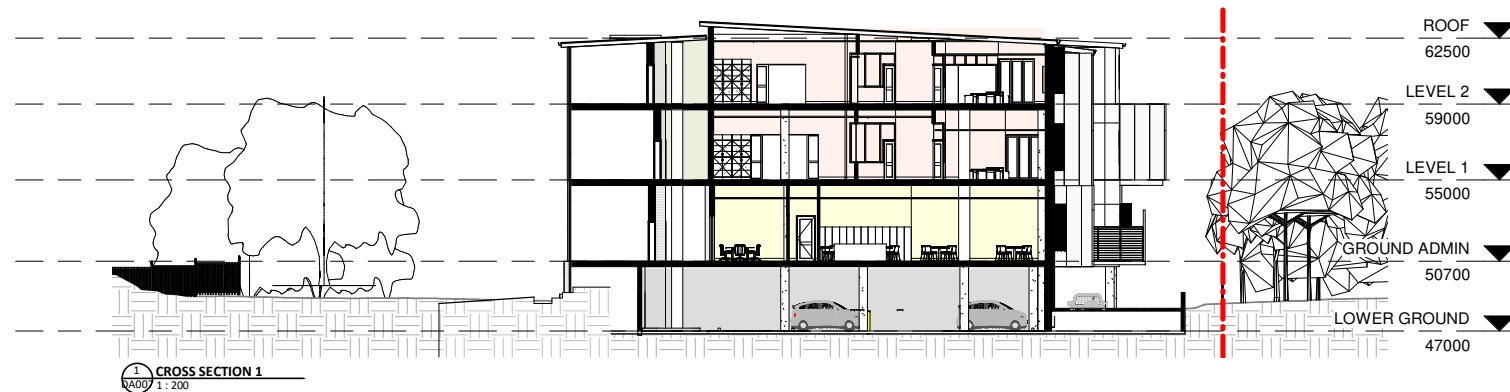

Issue to Planner	Subject	P.A.	Date	Issue
			19.04.2021	1

architect

ALLEANZA ARCHITECTURE

P: 02 8039 8822
A: L1 695-699 George Street
Sydney NSW 2000
W: www.alleanza.com.au


Nominated Architect: Charles Gianville NSW Registration No. 3130

Project
Bellfield College - Feeder Campus
Address
39 Beames Avenue, Mount Drutt

Client
Owner

PRELIMINARY

drawn:	Author
checked:	Checker
verified:	Approver
sheet size:	A1
scale:	1 : 200

 

SECTIONS

20126	DA020	1
project_no.	Sheet_no.	Issue



Note:

Contractor to check and verify all dimensions on site prior to commencement of work or preparation of shop drawings. Do not scale this drawing.

Copyright Alleanza Architecture Pty Ltd unless otherwise agreed in writing. This document may only be used for the express purpose and project for which it has been created and must not be used by any other person or for any other purpose.

Issue to Planner	Subject	P.A.	Date	Issue
			19.04.2021	1

ALLEANZA
ARCHITECTURE

P: 02 8039 8822
A: L1 695-699 George Street
Sydney NSW 2000
W: www.alleanza.com.au

Nominated Architect: Charles Gianville NSW Registration No. 3130


Project
**Bellfield College - Feeder
Campus**

Address
**39 Beames Avenue, Mount
Druitt**

Client
Owner

PRELIMINARY

drawn:	Author
checked:	Checker
verified:	Approver
sheet size:	A1
scale:	

 

MATERIAL SCHEDULE

Project No.	Sheet No.	Issue
20126	DA031	1