



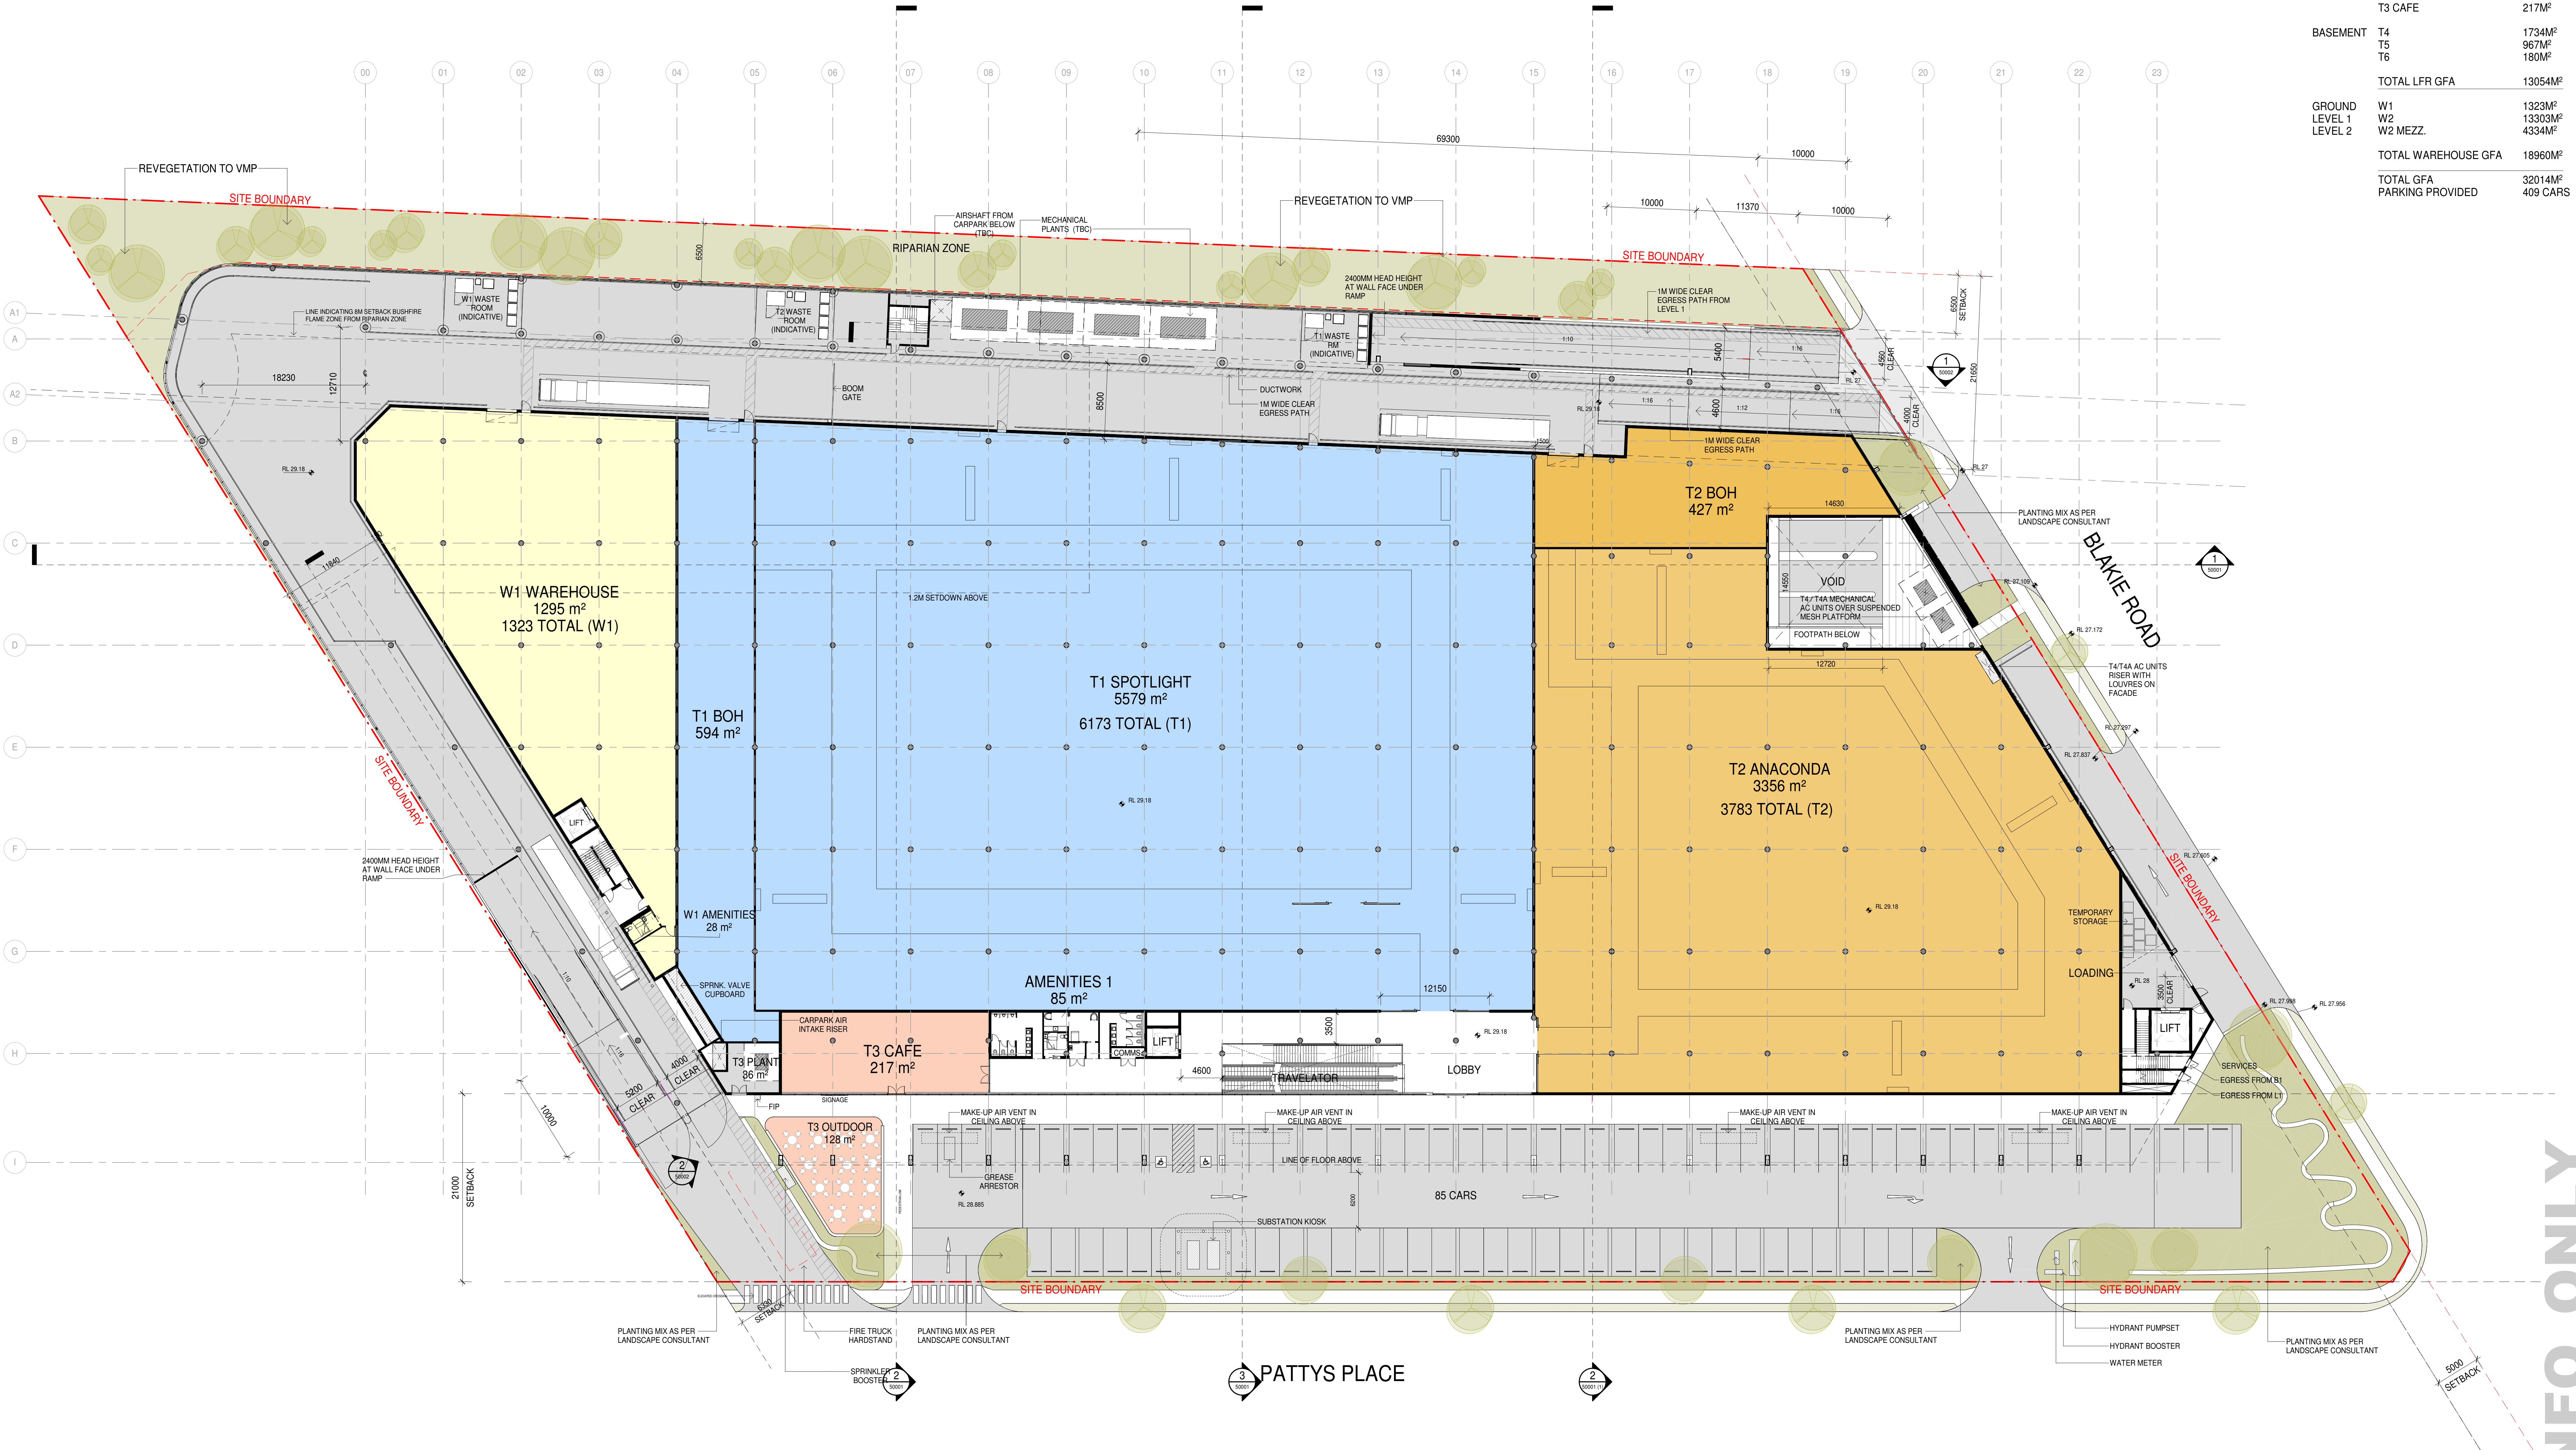

LEVEL	AREA CALCULATION	
GROUND	T1 SPOTLIGHT	6173M²
	T2 ANACONDA	3783M²
	T3 CAFE	217M²
BASEMENT	T4	1734M²
	T5	967M²
	T6	180M²
TOTAL LFR GFA		13054M²
GROUND	W1	1323M²
	W2	13303M²
TOTAL WAREHOUSE GFA		18960M²
TOTAL GFA		32014M²
PARKING PROVIDED		409 CARS

Rev.	Date	Description	Iss.	Appr.
A	16.01.2026	FOR INFORMATION	KD	PS
B	23.01.2026	FOR INFORMATION	KD	AP
C	29.01.2026	FOR INFORMATION	KD	AP
D	20.02.2026	FOR INFORMATION	KD	AP
E	27.02.2026	FOR INFORMATION	KD	AP
F	06.03.2026	FOR INFORMATION	KD	AP
G	13.03.2026	FOR INFORMATION	KD	AP
H	09.04.2026	FOR INFORMATION, LOADING DOCK	KD	AP
J	22.05.2026	FOR INFORMATION	KD	AP

Keyplan

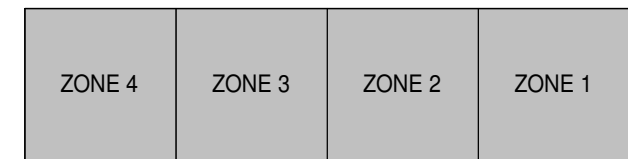

Do not scale this drawing. Verify all dimensions on site before commencing any work.
This drawing remains the property of Buchan Holdings Pty Ltd.
Reproduction in whole or in part without prior written consent of Buchan is prohibited.
All rights reserved. Copyright © 2026 Buchan

Project
SPG - PENRITH WAREHOUSE & REGIONAL DISTRIBUTION CENTRE WITH LARGE FORMAT RETAIL PREMISES
121 - 133 BLAIE ROAD, JAMISONTOWN, NSW
Project Number


Status
DRAFT (WIP)
Date Plotted 25/05/2026 5:23:55 PM
Scale As indicated @A0

Drawing Title
GROUND PLAN
Drawing Number
PEN-BUC-DR-A-DA-20002

Revision
J
Brisbane Studio
+ 61 7 3859 9222 / buchan.au


FOR INFO_ONLY

LEVEL	AREA CALCULATION	
GROUND	T1 SPOTLIGHT	6173M²
	T2 ANACONDA	3783M²
	T3 CAFE	217M²
BASEMENT	T4	1734M²
	T5	967M²
	T6	180M²
	TOTAL LFR GFA	13054M²
GROUND LEVEL 1	W1	1323M²
	W2	13303M²
LEVEL 2	W2 MEZZ.	4334M²
	TOTAL WAREHOUSE GFA	18960M²
	TOTAL GFA	32014M²
	PARKING PROVIDED	409 CARS

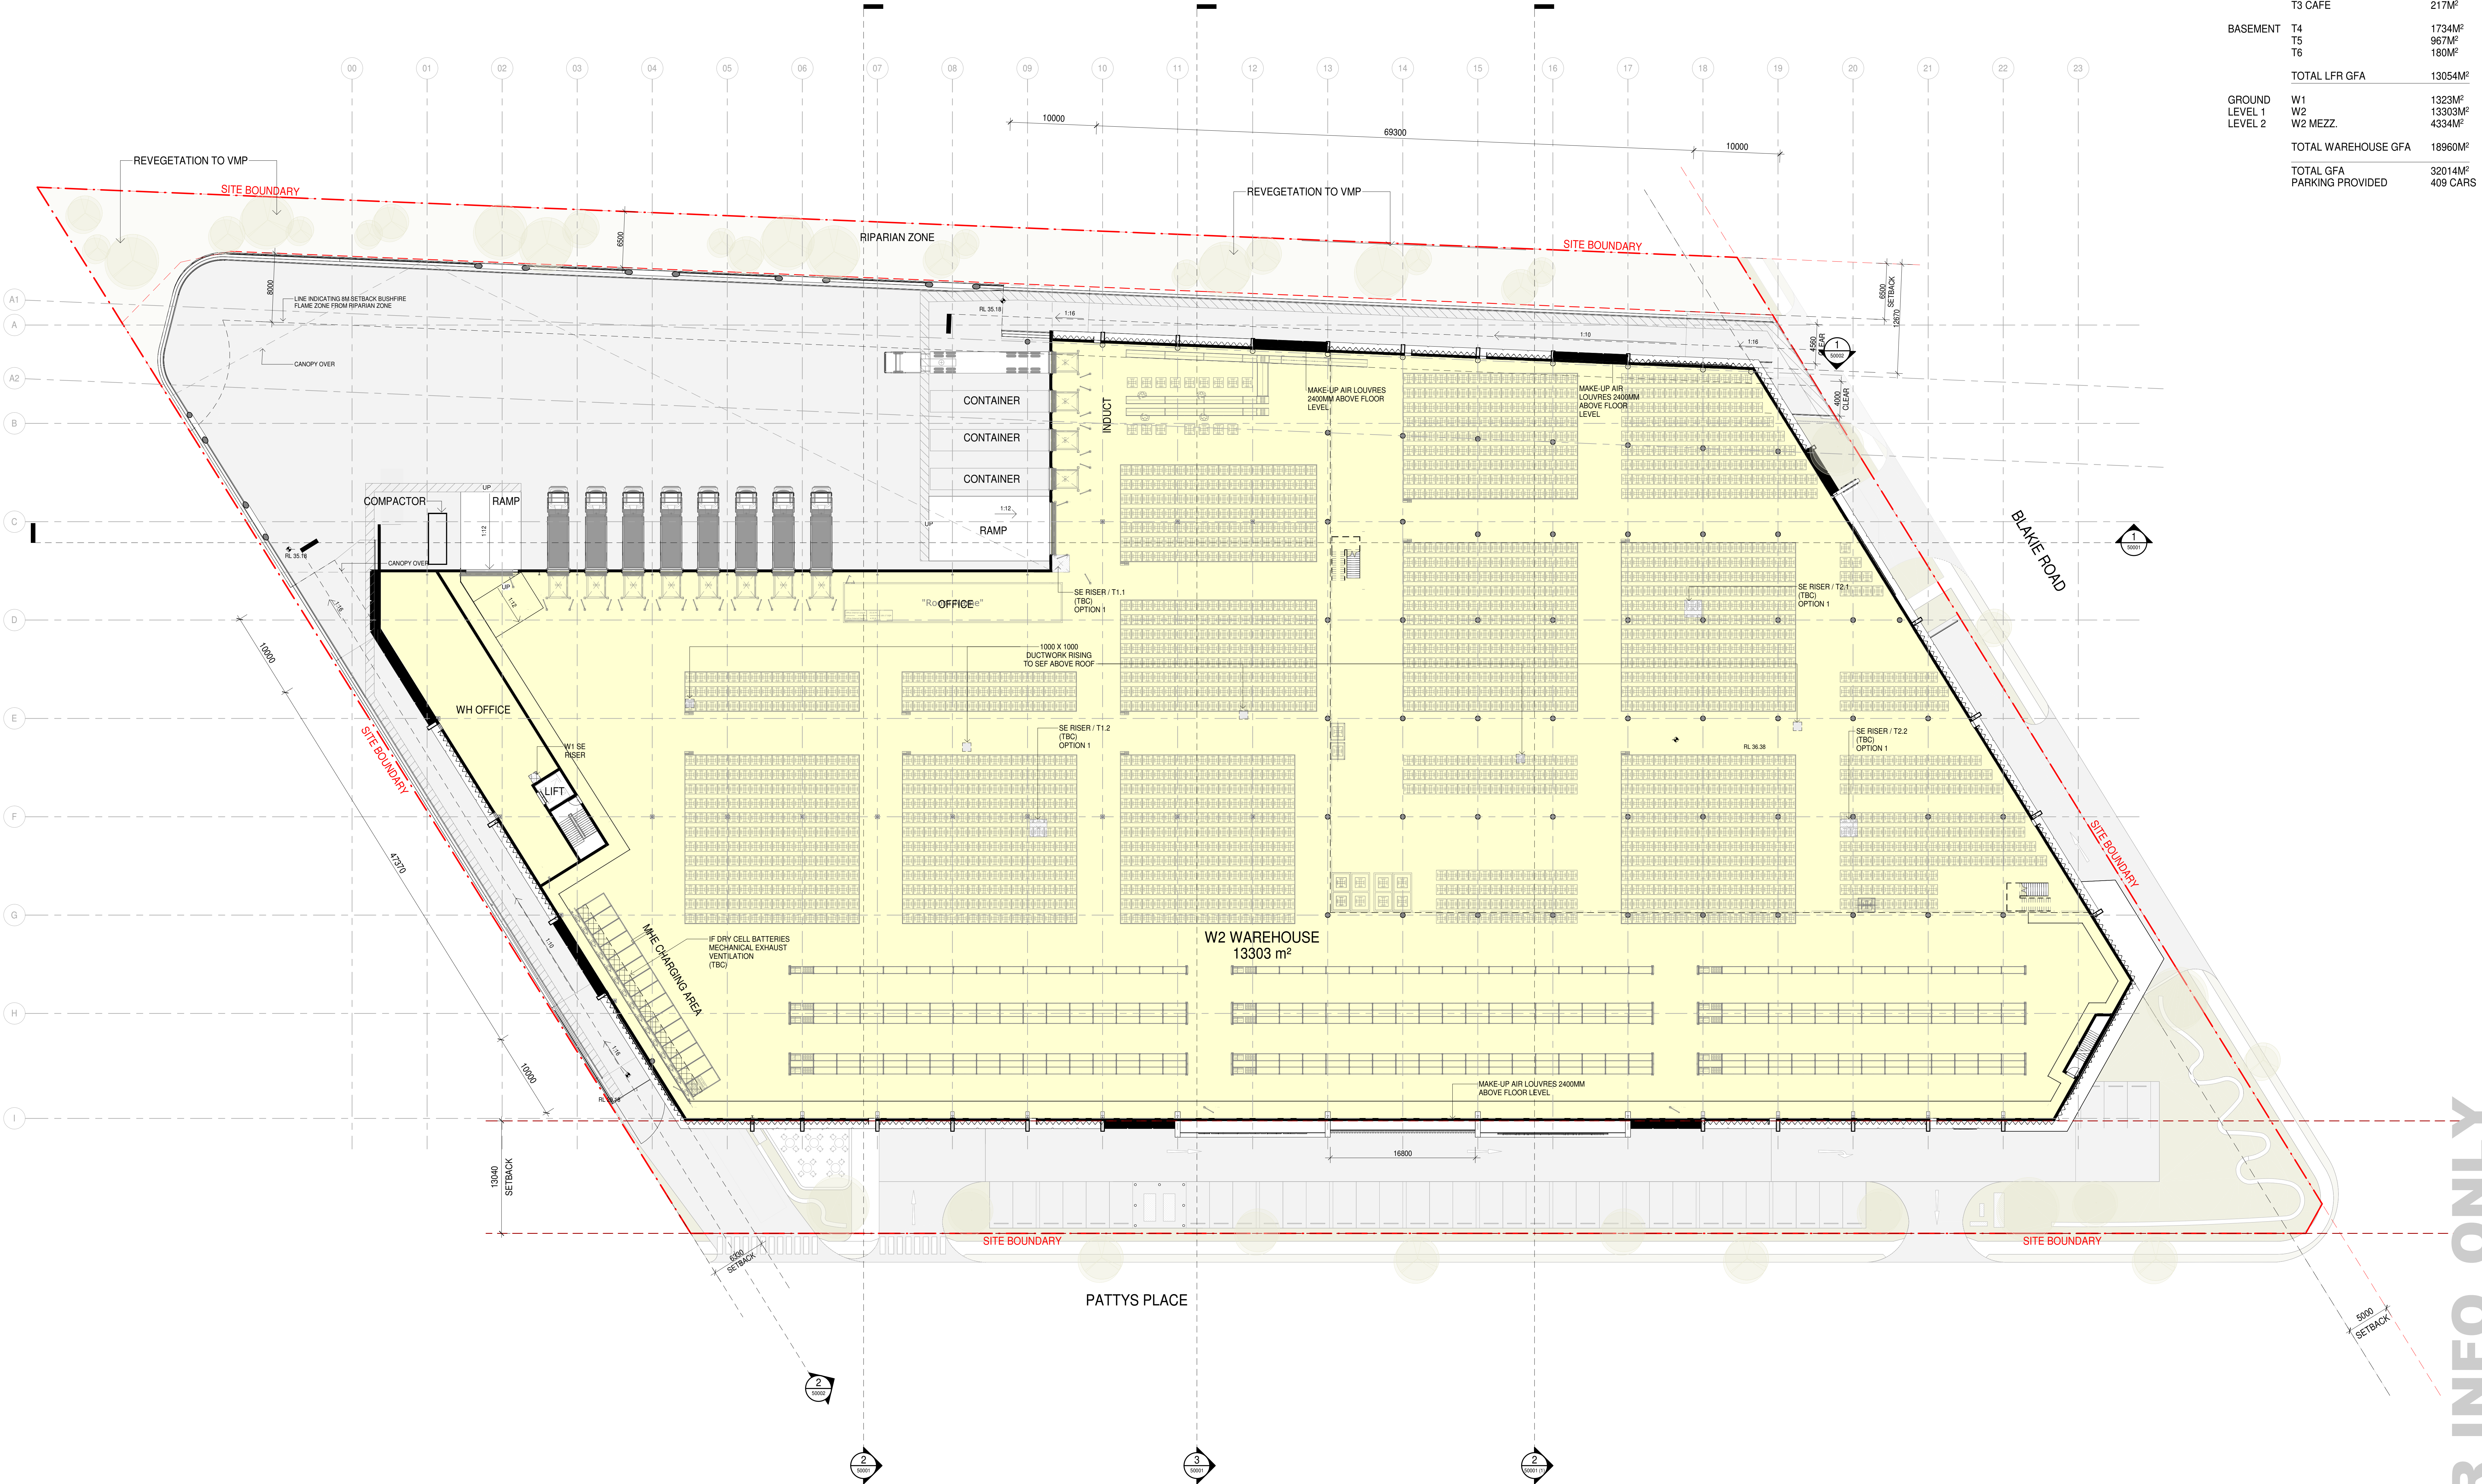

Rev.	Date	Description	Iss.	Appr.
A	16.01.2026	FOR INFORMATION	KD	PS
B	23.01.2026	FOR INFORMATION	KD	AP
C	29.01.2026	FOR INFORMATION	KD	AP
D	27.02.2026	FOR INFORMATION	KD	AP
E	06.03.2026	FOR INFORMATION	KD	AP
F	13.03.2026	FOR INFORMATION	KD	AP
G	22.05.2026	FOR INFORMATION	KD	AP

Keyplan

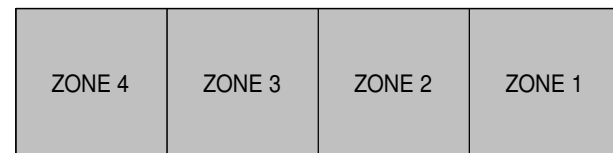

Do not scale this drawing. Verify all dimensions on site before commencing any work.
This drawing remains the property of Buchan Holdings Pty Ltd.
Reproduction in whole or in part without prior written consent of Buchan is prohibited.
All rights reserved. Copyright © 2026 Buchan


Project
SPG - PENRITH WAREHOUSE & REGIONAL DISTRIBUTION CENTRE WITH LARGE FORMAT RETAIL PREMISES
121 - 133 BLAIE ROAD, JAMISONTOWN, NSW
Project Number

Status
DRAFT (WIP)
Date Plotted 25/05/2026 5:24:02 PM
Scale As indicated @A0

Drawing Title
LEVEL 1 PLAN
Drawing Number
PEN-BUC-DR-A-DA-20003


Revision
G
BUCHAN
Brisbane Studio
+ 61 7 3859 9222 / buchan.au

LEVEL	AREA CALCULATION	
GROUND	T1 SPOTLIGHT	6173M²
	T2 ANACONDA	3783M²
	T3 CAFE	217M²
BASEMENT	T4	1734M²
	T5	967M²
	T6	180M²
	TOTAL LFR GFA	13054M²
GROUND LEVEL 1	W1	1323M²
	W2	13303M²
LEVEL 2	W2 MEZZ.	4334M²
	TOTAL WAREHOUSE GFA	18960M²
	TOTAL GFA	32014M²
	PARKING PROVIDED	409 CARS

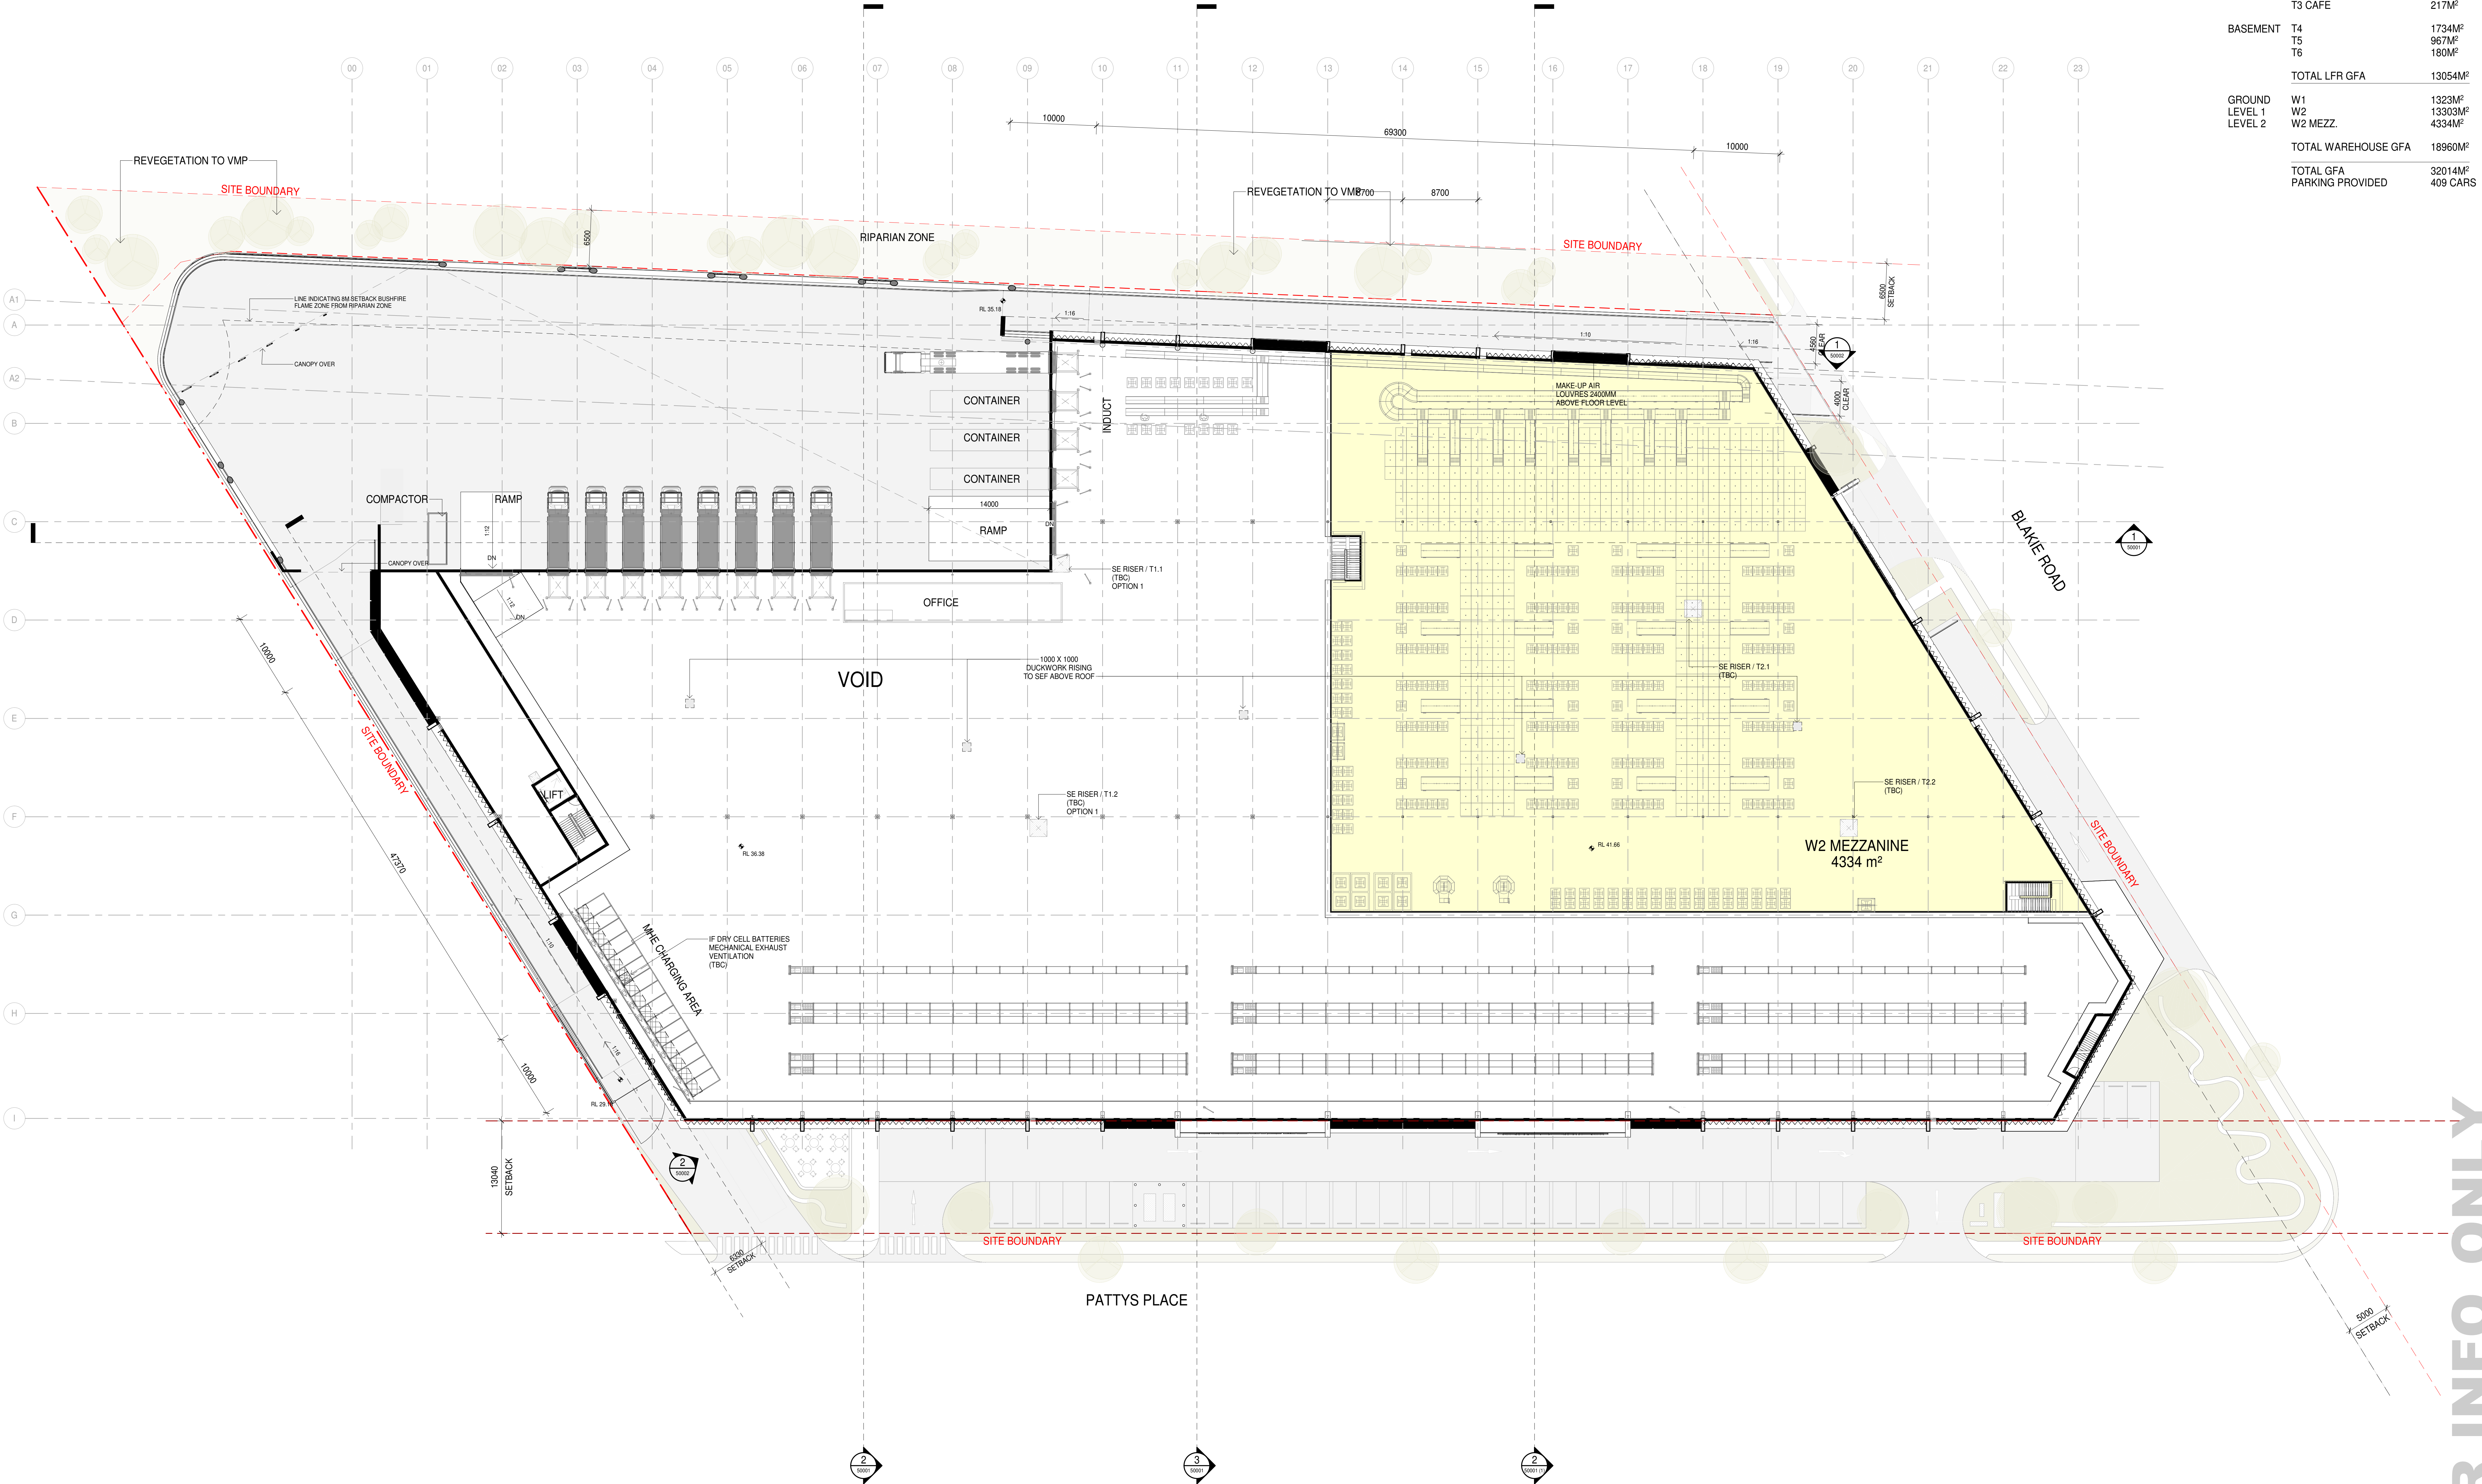

Rev.	Date	Description	Iss.	Appr.
A	16.01.2026	FOR INFORMATION	KD	PS
B	23.01.2026	FOR INFORMATION	KD	AP
C	29.01.2026	FOR INFORMATION	KD	AP
D	27.02.2026	FOR INFORMATION	KD	AP
E	06.03.2026	FOR INFORMATION	KD	AP
F	13.03.2026	FOR INFORMATION	KD	AP
G	22.05.2026	FOR INFORMATION	KD	AP

Keyplan

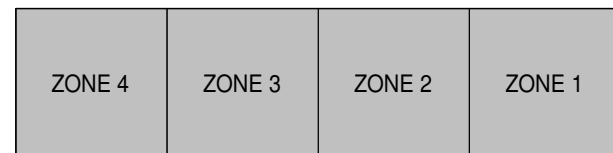


Do not scale this drawing. Verify all dimensions on site before commencing any work.
This drawing remains the property of Buchan Holdings Pty Ltd.
Reproduction in whole or in part without prior written consent of Buchan is prohibited.
All rights reserved. Copyright © 2026 Buchan

Project
SPG - PENRITH WAREHOUSE & REGIONAL DISTRIBUTION CENTRE WITH LARGE FORMAT RETAIL PREMISES
121 - 133 BLAIE ROAD, JAMISONTOWN, NSW
Project Number

Status
DRAFT (WIP)
Date Plotted 25/05/2026 5:24:06 PM
Scale As indicated @A0

Drawing Title
LEVEL 2 MEZZANINE PLAN
Drawing Number
PEN-BUC-DR-A-DA-20004


Revision
G
BUCHAN
Brisbane Studio
+ 61 7 3859 9222 / buchan.au

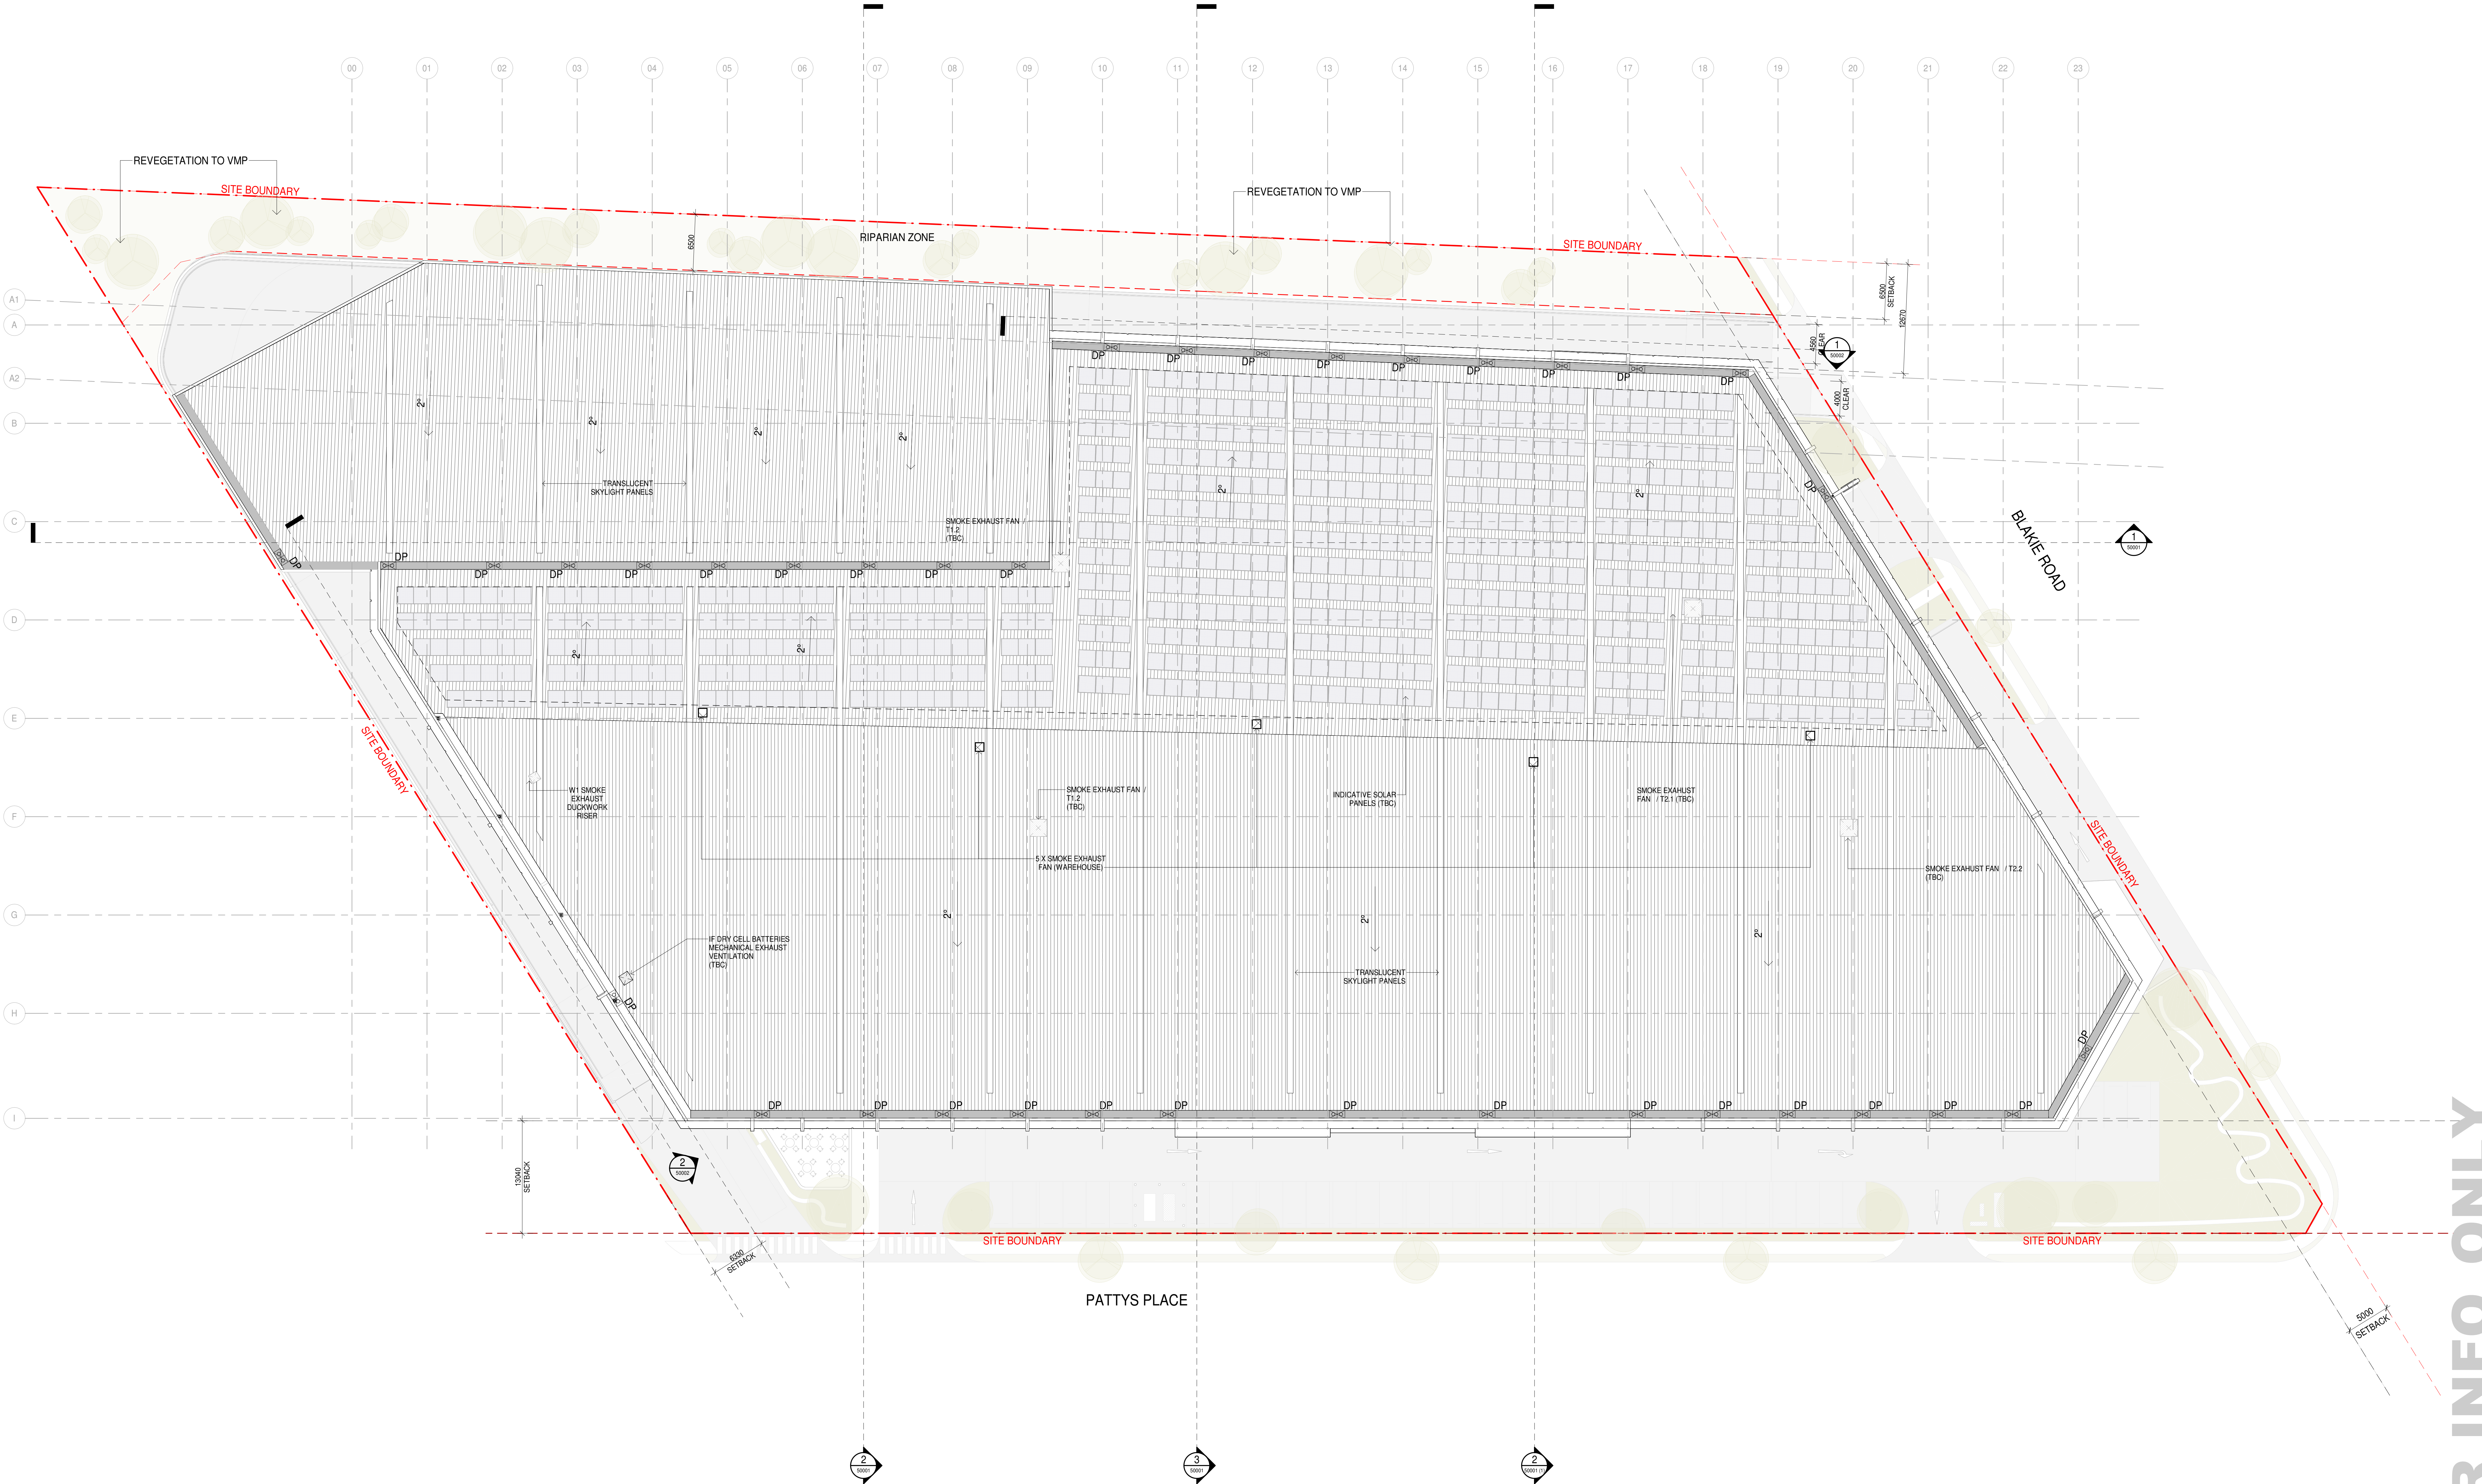

FOR INFO_ONLY

Rev.	Date	Description	Iss.	Appr.
A	16.01.2026	FOR INFORMATION	KD	PS
B	23.01.2026	FOR INFORMATION	KD	AP
C	29.01.2026	FOR INFORMATION	KD	AP
D	27.02.2026	FOR INFORMATION	KD	AP
E	06.03.2026	FOR INFORMATION	KD	AP
F	13.03.2026	FOR INFORMATION	KD	AP
G	22.05.2026	FOR INFORMATION	KD	AP

Keyplan

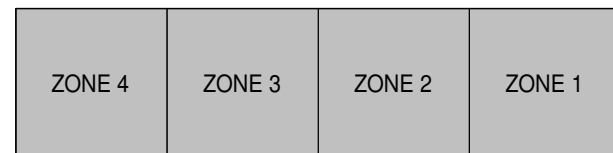

Do not scale this drawing. Verify all dimensions on site before commencing any work.
This drawing remains the property of Buchan Holdings Pty Ltd.
Reproduction in whole or in part without prior written consent of Buchan is prohibited.
All rights reserved. Copyright © 2026 Buchan

Project
SPG - PENRITH WAREHOUSE & REGIONAL DISTRIBUTION CENTRE WITH LARGE FORMAT RETAIL PREMISES
121 - 133 BLAIE ROAD, JAMISONTOWN, NSW
Project Number

Status
DRAFT (WIP)
Date Plotted 25/05/2026 5:24:11 PM
Scale 1 : 250 @A0


Drawing Title
ROOF PLAN

Drawing Number
PEN-BUC-DR-A-DA-20005


Revision
G

BUCHAN


Brisbane Studio
+ 61 7 3859 9222 / buchan.au

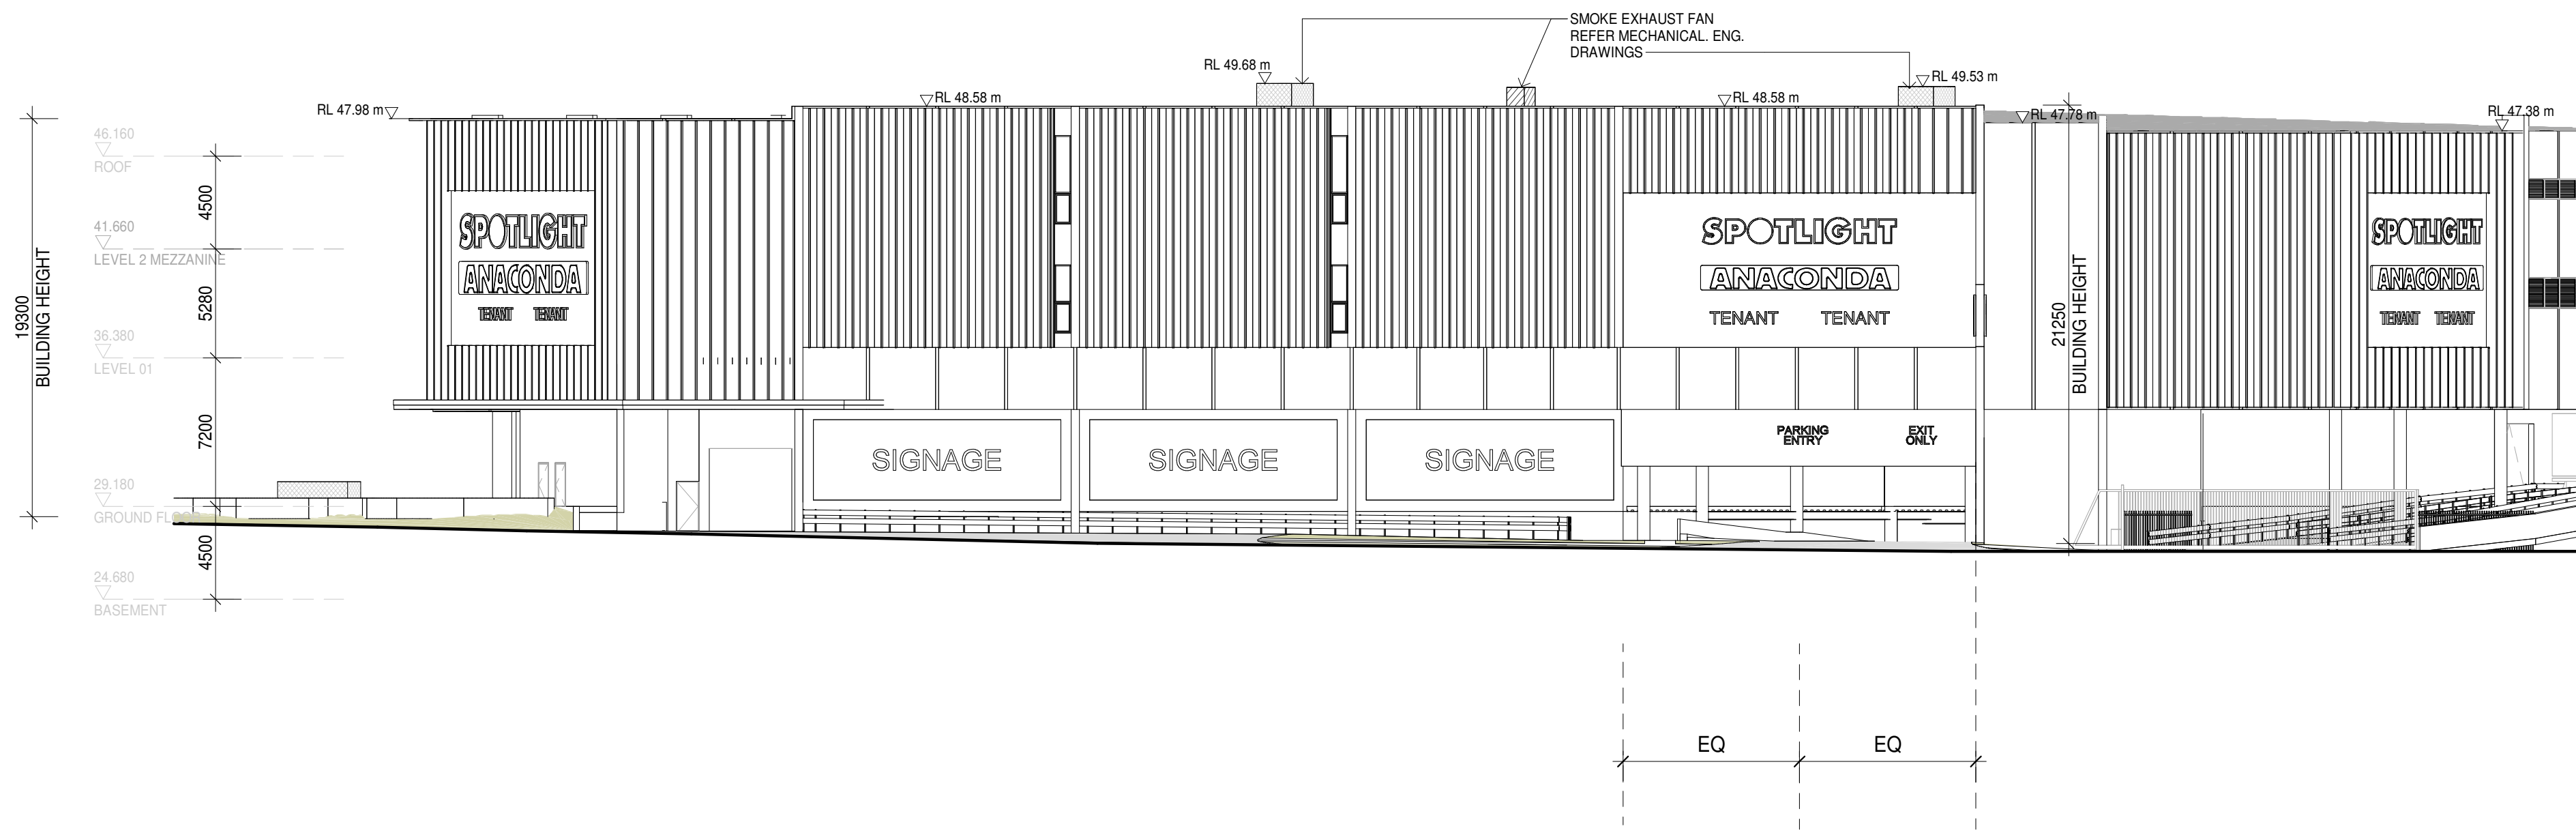

1 DA 40 ELEVATION 1 BLAKIE ROAD
20 SCALE 1 : 250

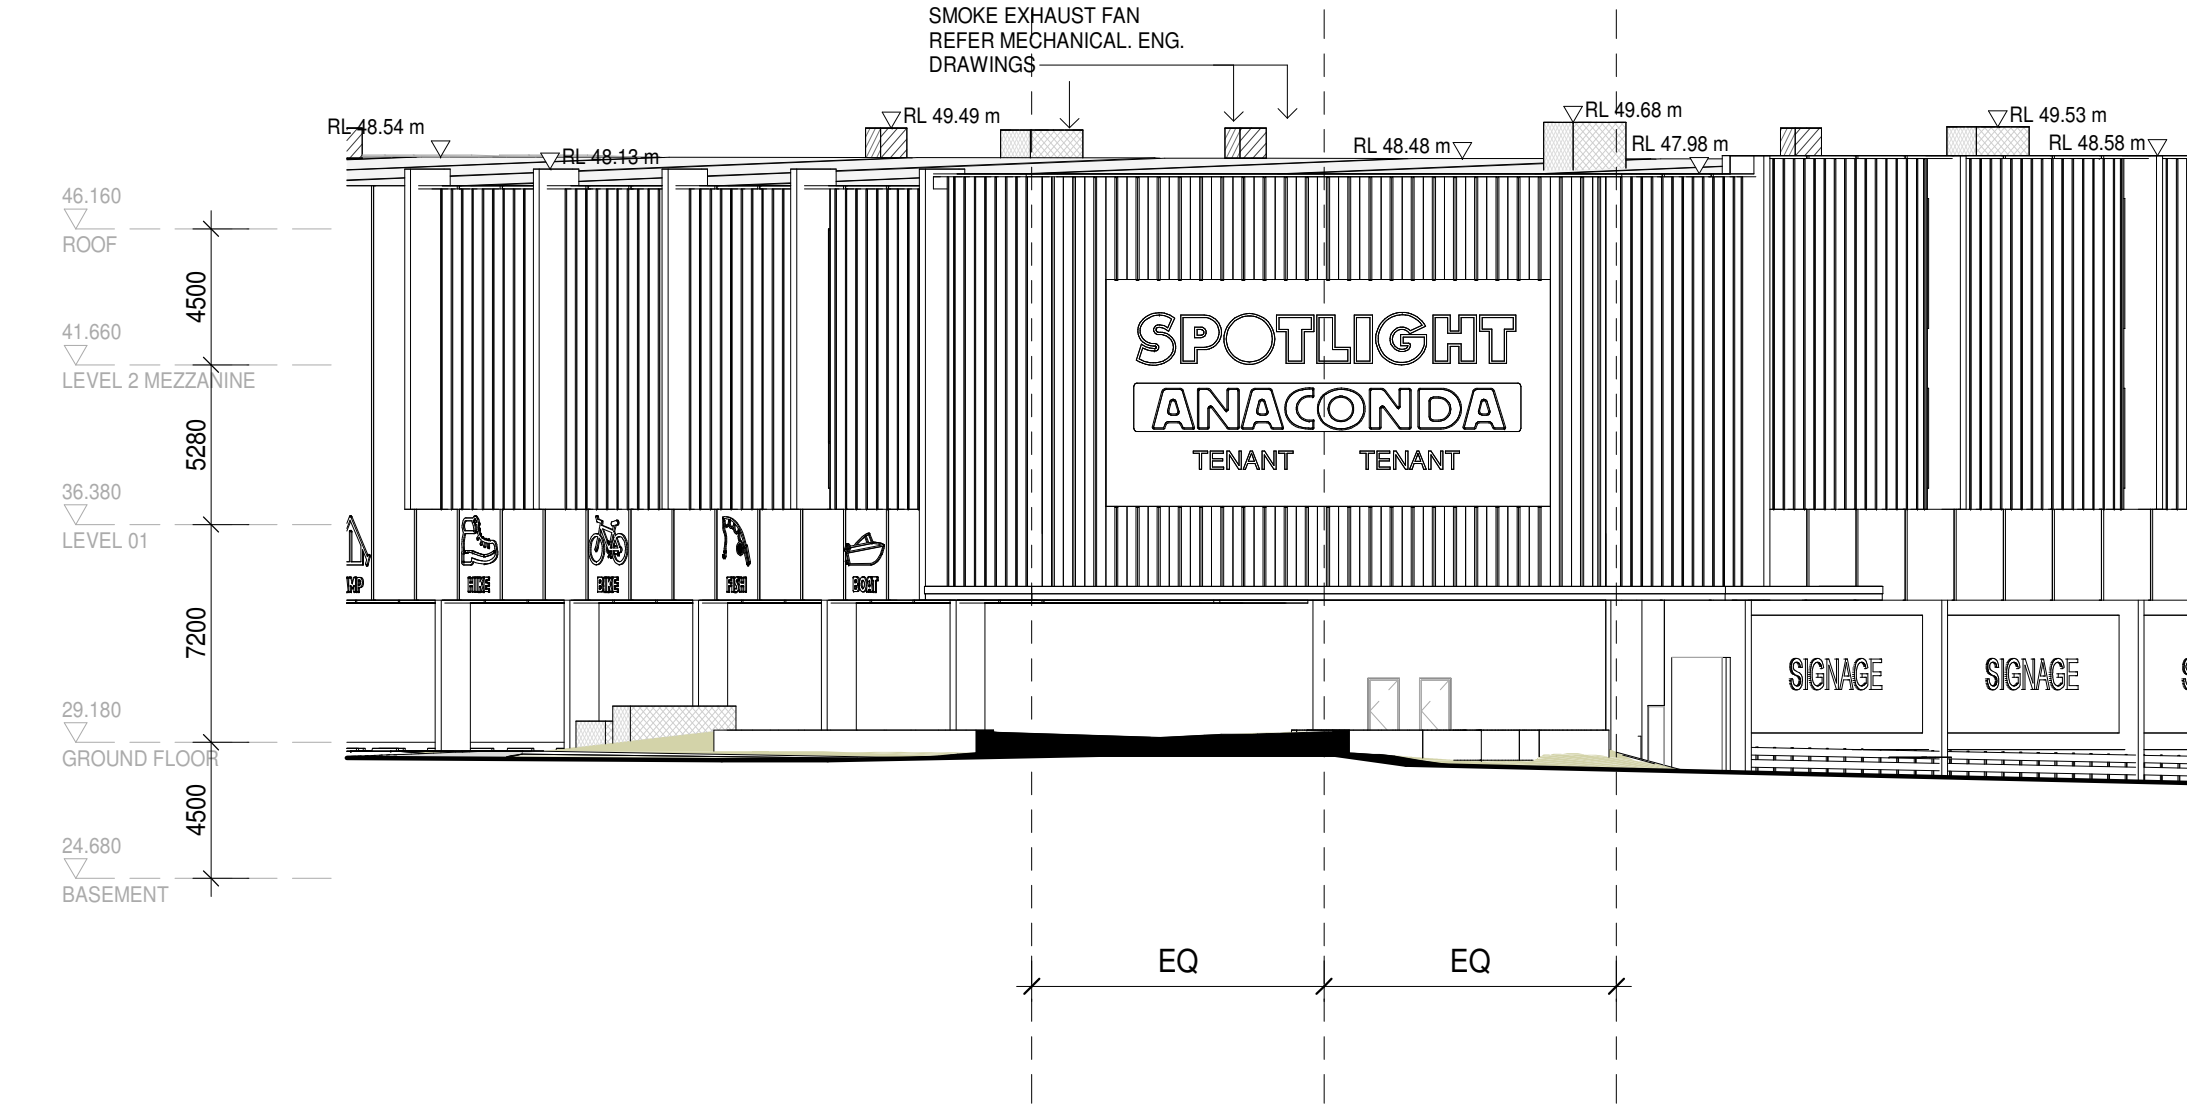

2 DA 40 ELEVATION 2 INTERSECTION
20 SCALE 1 : 250

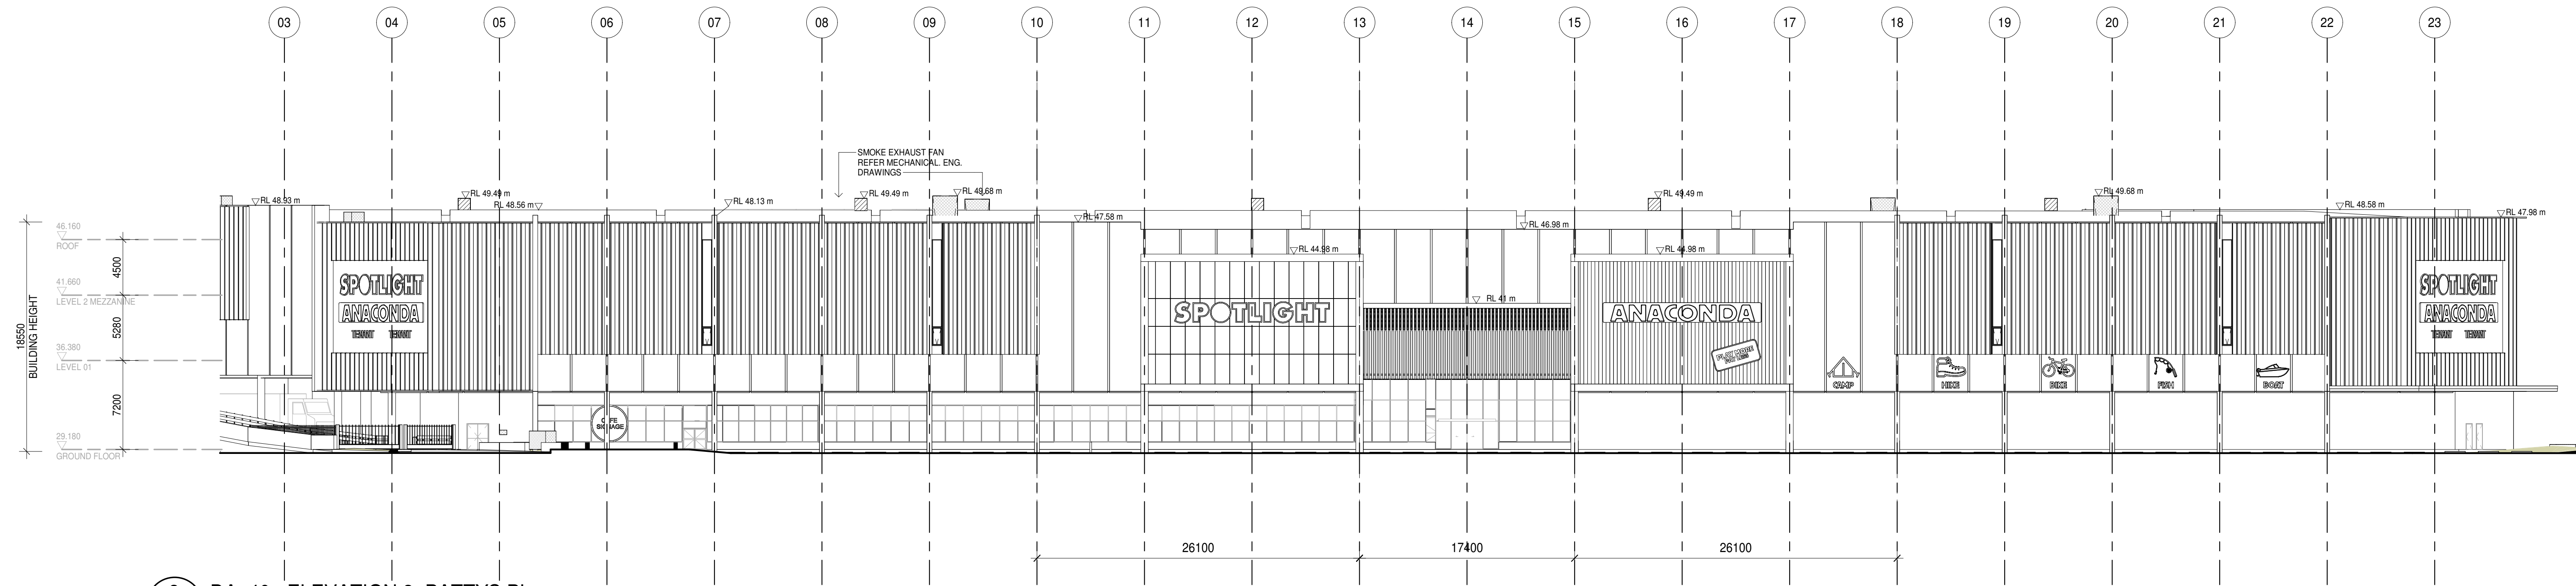


3 DA 40 ELEVATION 3 PATTYS PL
20 SCALE 1 : 250

FOR INFO_ONLY

Rev.	Date	Description	Iss.	Appr.
A	16.01.2026	FOR INFORMATION	KD	PS
B	27.02.2026	FOR INFORMATION	KD	AP
C	06.03.2026	FOR INFORMATION	KD	AP
D	13.03.2026	FOR INFORMATION	KD	AP
E	09.04.2026	FOR INFORMATION, LOADING DOCK	KD	AP
F	22.05.2026	FOR INFORMATION	KD	AP


Keyplan

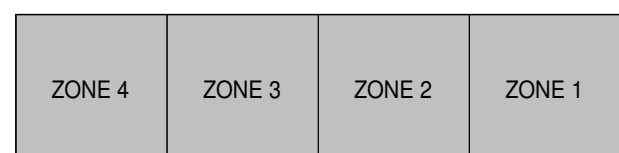

Do not scale this drawing. Verify all dimensions on site before commencing any work.
This drawing remains the property of Buchan Holdings Pty Ltd.
Reproduction in whole or in part without prior written consent of Buchan is prohibited.
All rights reserved. Copyright © 2026 Buchan

Project
SPG - PENRITH WAREHOUSE & REGIONAL DISTRIBUTION CENTRE WITH LARGE FORMAT RETAIL PREMISES
121 - 133 BLAIE ROAD, JAMISONTOWN, NSW
Project Number

Status
DRAFT (WIP)
Date Plotted 25/05/2026 5:24:14 PM
Scale 1 : 250 @A0

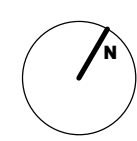


Drawing Title
ELEVATION
Drawing Number
PEN-BUC-DR-A-DA-40001

Revision


F

BUCHAN

Brisbane Studio
+ 61 7 3859 9222 / buchan.au

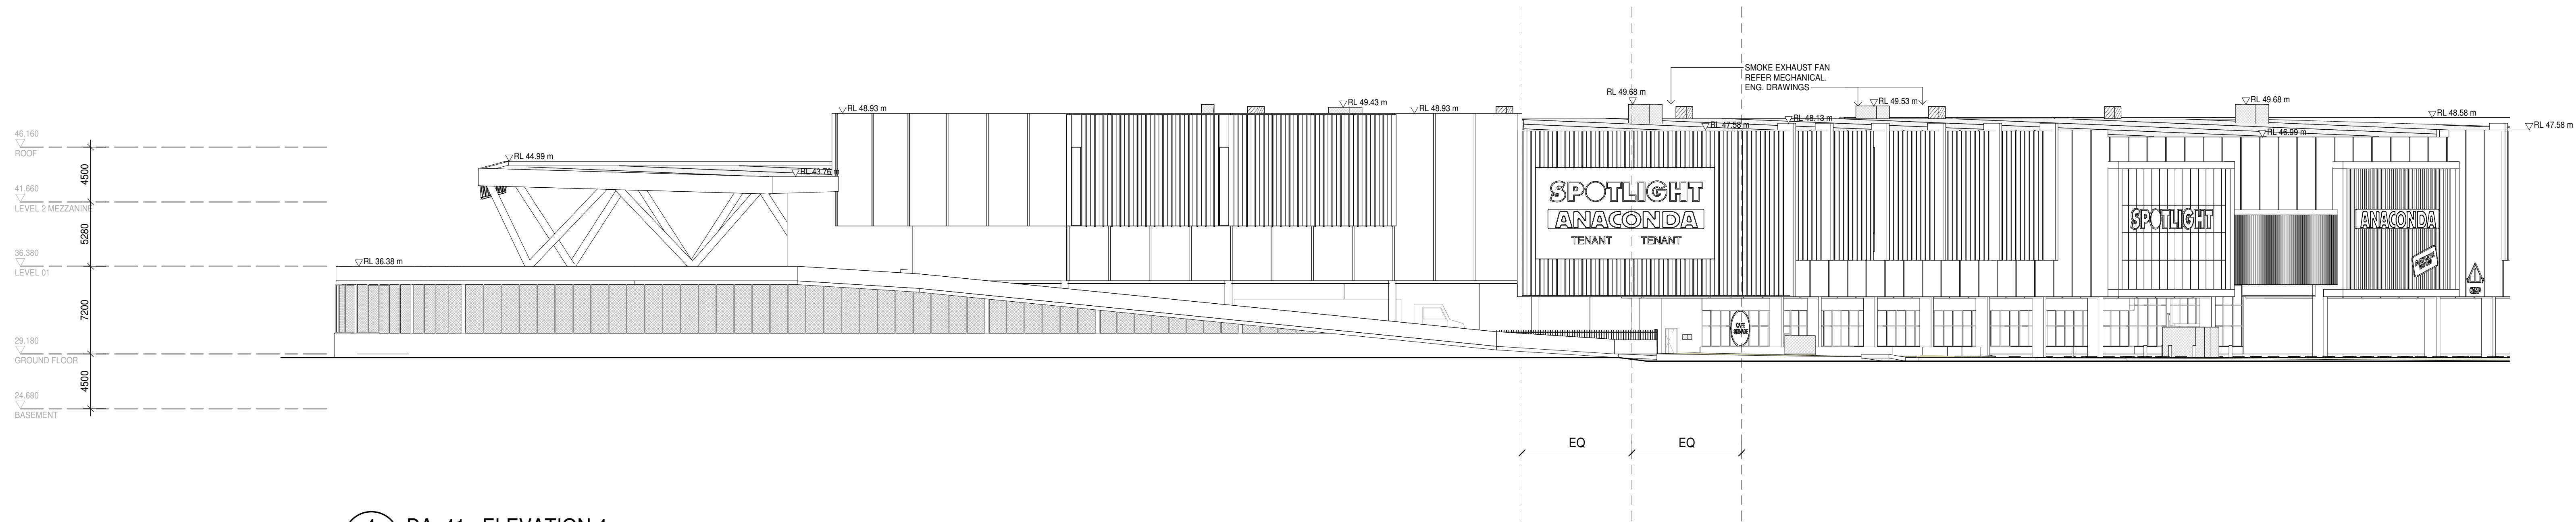


4 DA 41_ELEVATION 4
20 SCALE 1 : 250

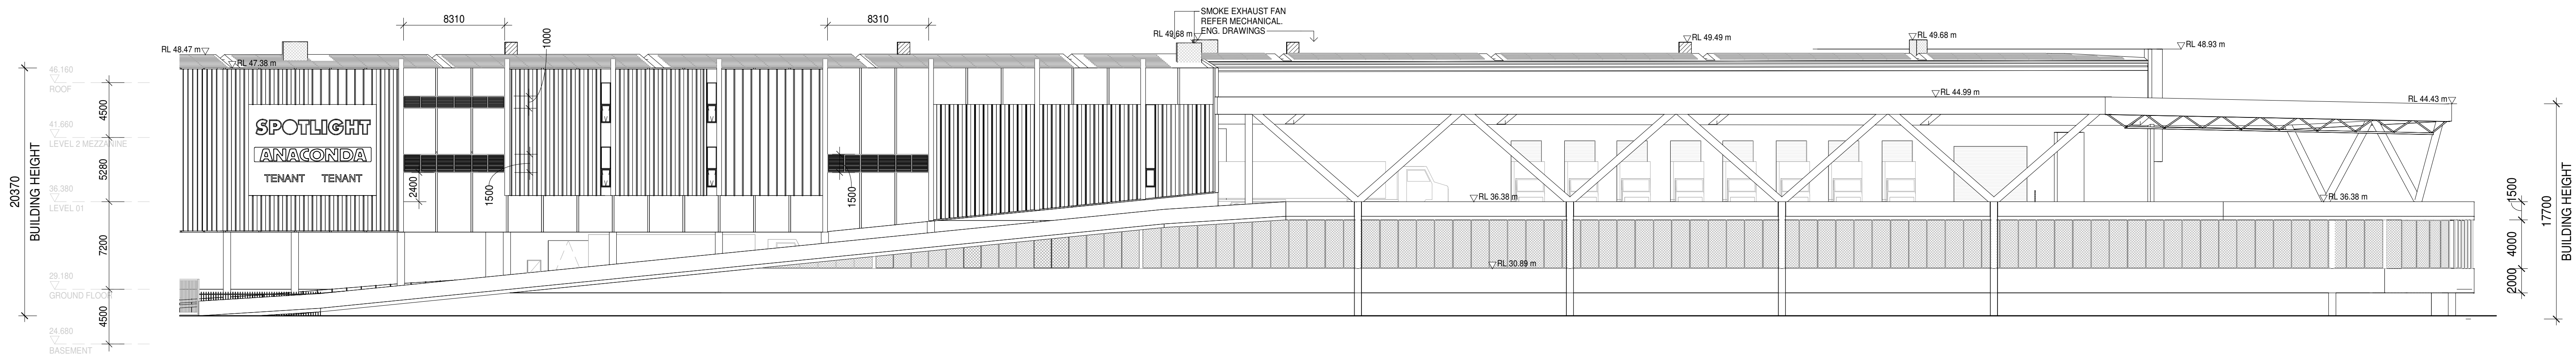

5 DA 41_ELEVATION 5
20 SCALE 1 : 250

Rev.	Date	Description	Iss.	Appr.
A	16.01.2026	FOR INFORMATION	KD	PS
B	27.02.2026	FOR INFORMATION	KD	AP
C	06.03.2026	FOR INFORMATION	KD	AP
D	13.03.2026	FOR INFORMATION	KD	AP
E	22.05.2026	FOR INFORMATION	KD	AP


Keyplan

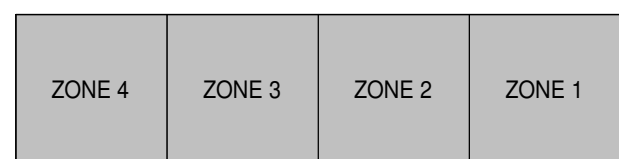

Do not scale this drawing. Verify all dimensions on site before commencing any work.
This drawing remains the property of Buchan Holdings Pty Ltd.
Reproduction in whole or in part without prior written consent of Buchan is prohibited.
All rights reserved. Copyright © 2026 Buchan

Project
SPG - PENRITH WAREHOUSE & REGIONAL DISTRIBUTION CENTRE WITH LARGE FORMAT RETAIL PREMISES
121 - 133 BLAIE ROAD, JAMISONTOWN, NSW
Project Number

Status
DRAFT (WIP)
Date Plotted 25/05/2026 5:24:16 PM
Scale 1 : 250 @A0

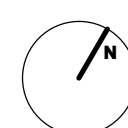

Drawing Title
ELEVATION






Drawing Number
PEN-BUC-DR-A-DA-40002

Revision
E

BUCHAN

Brisbane Studio
+ 61 7 3859 9222 / buchan.au

FOR INFO_ONLY

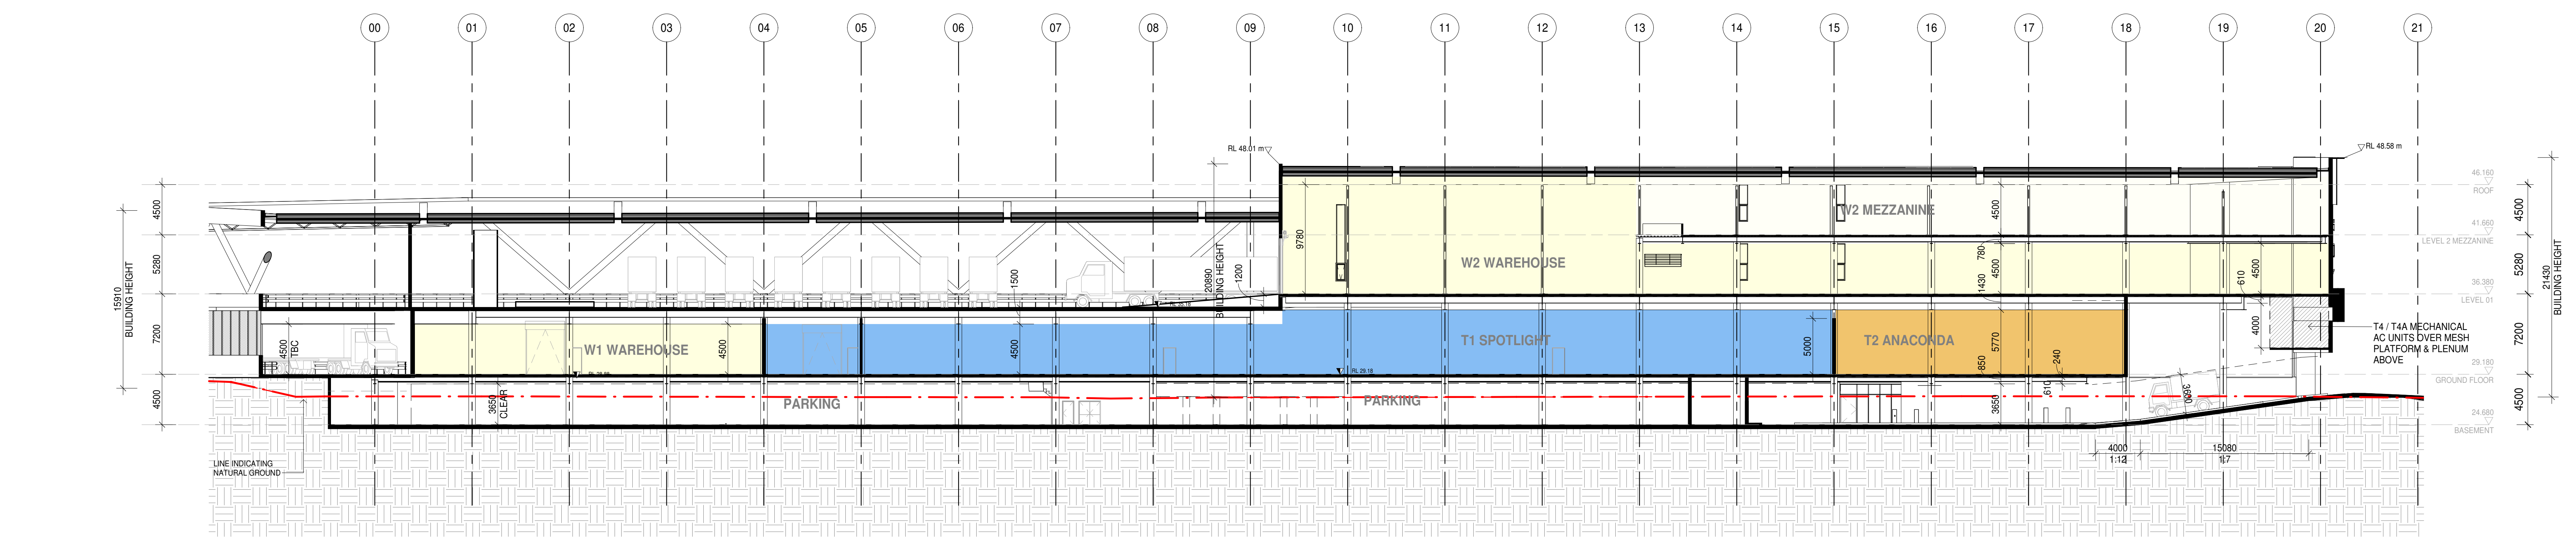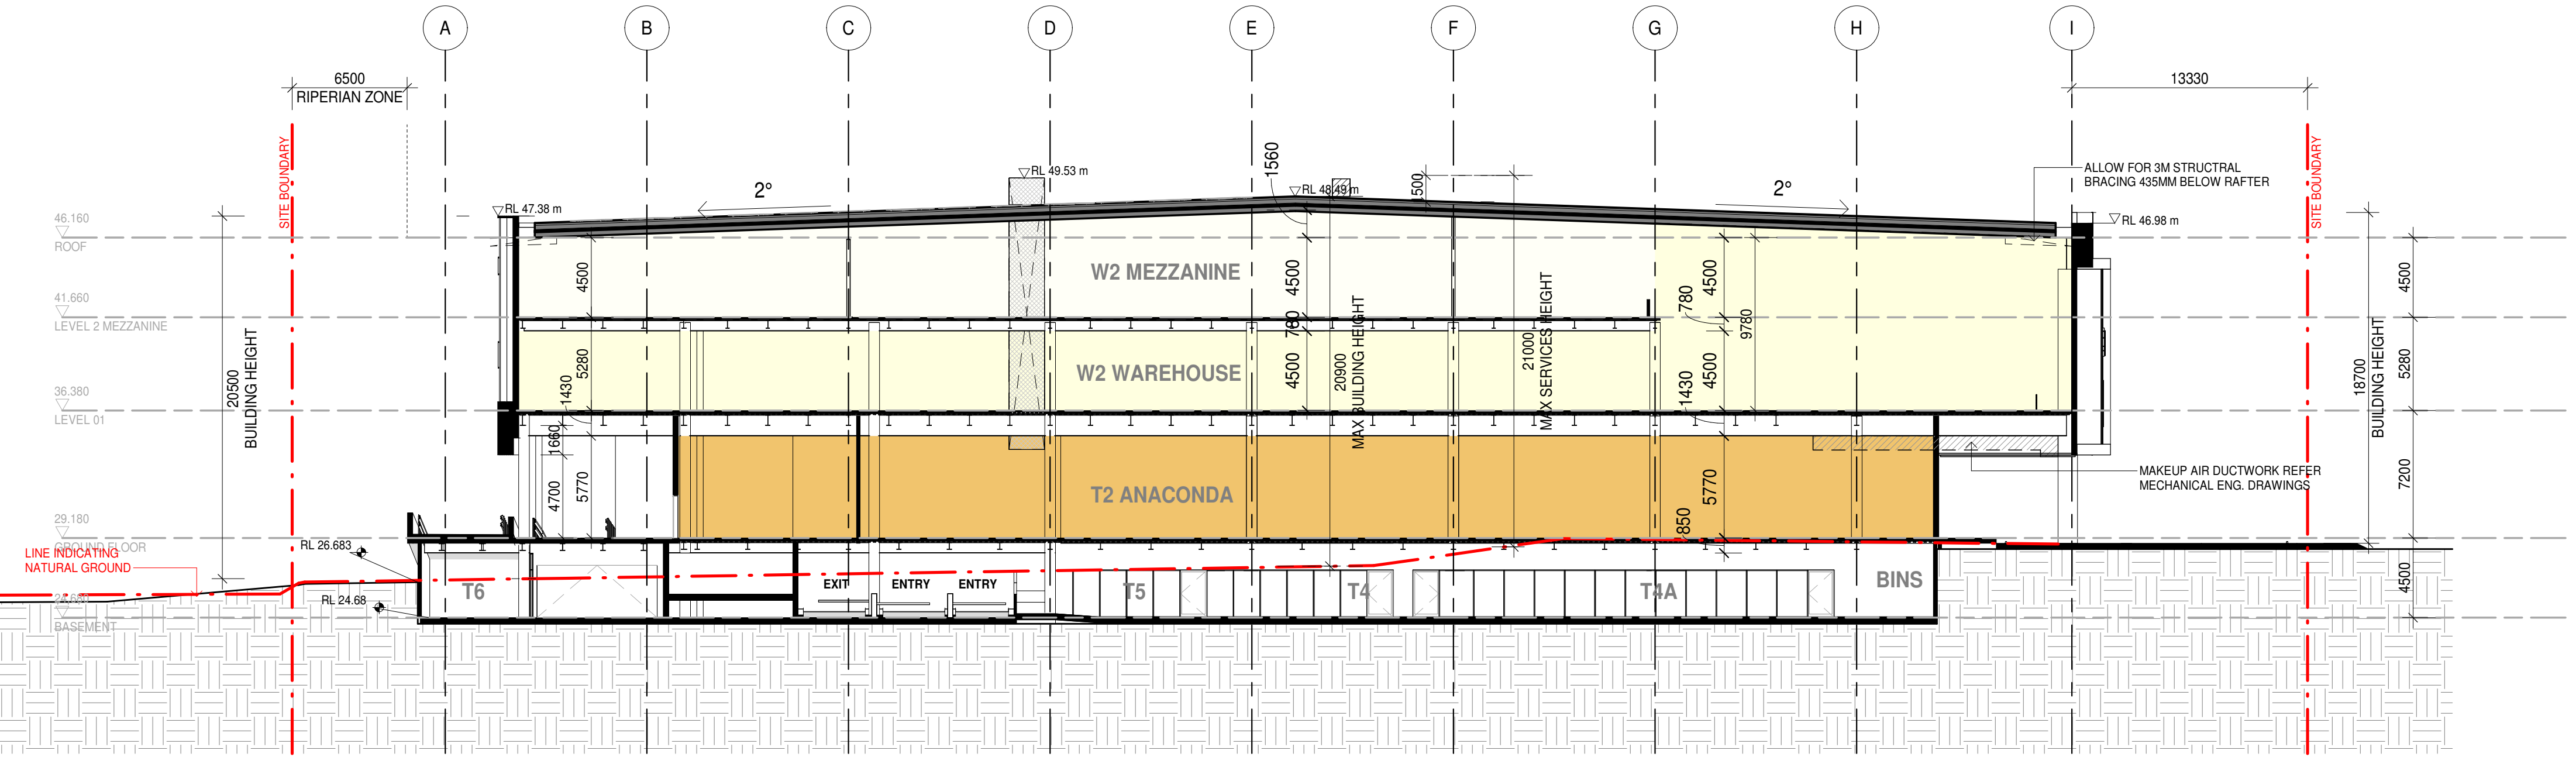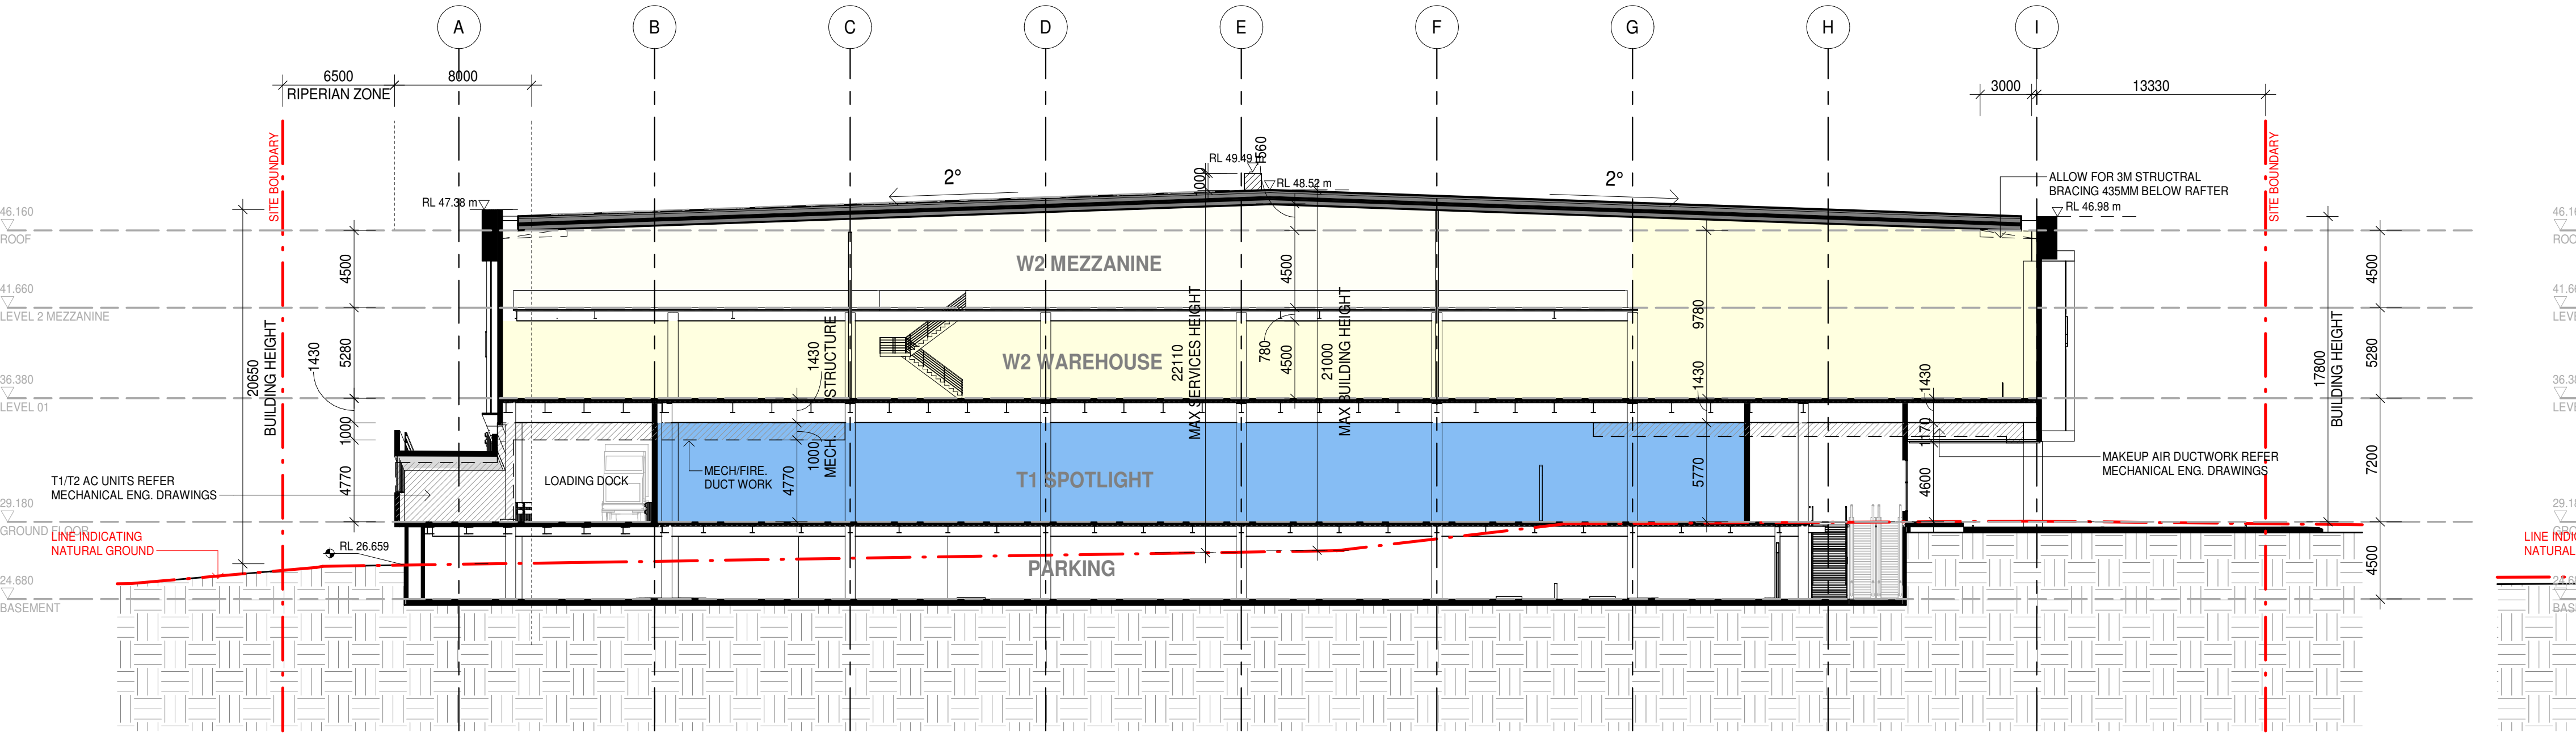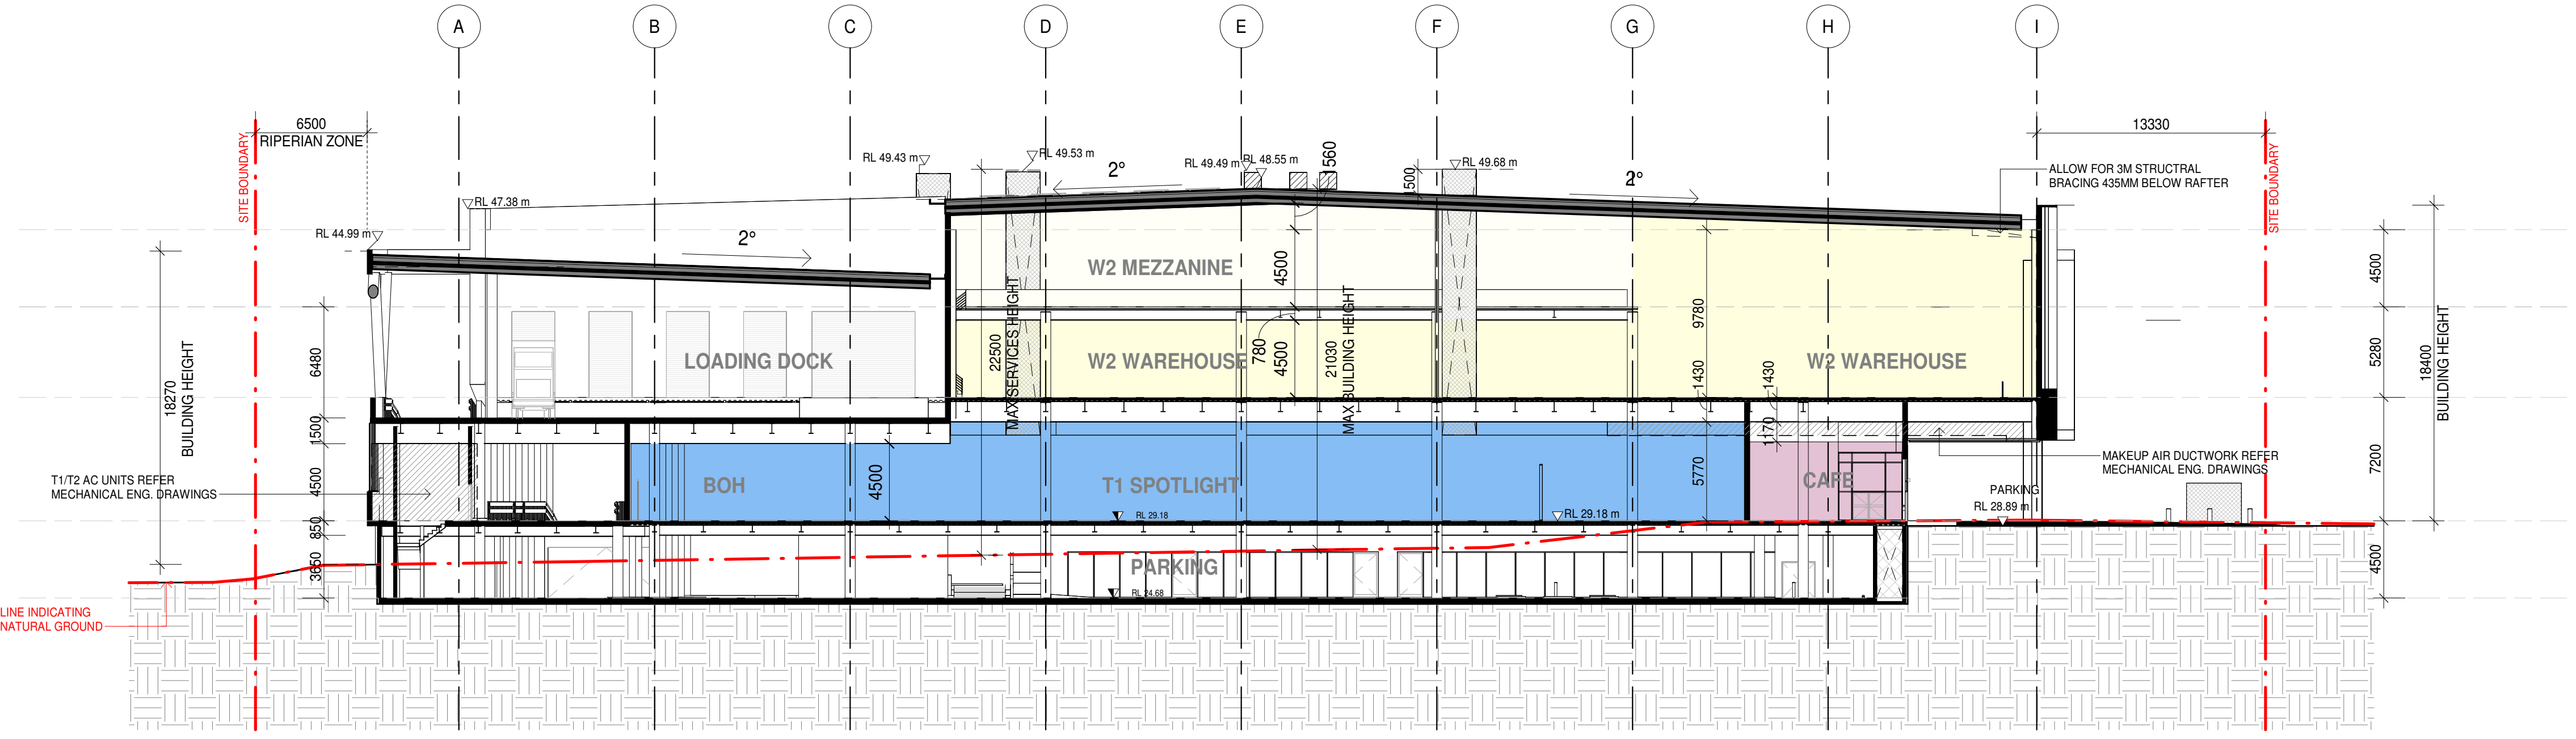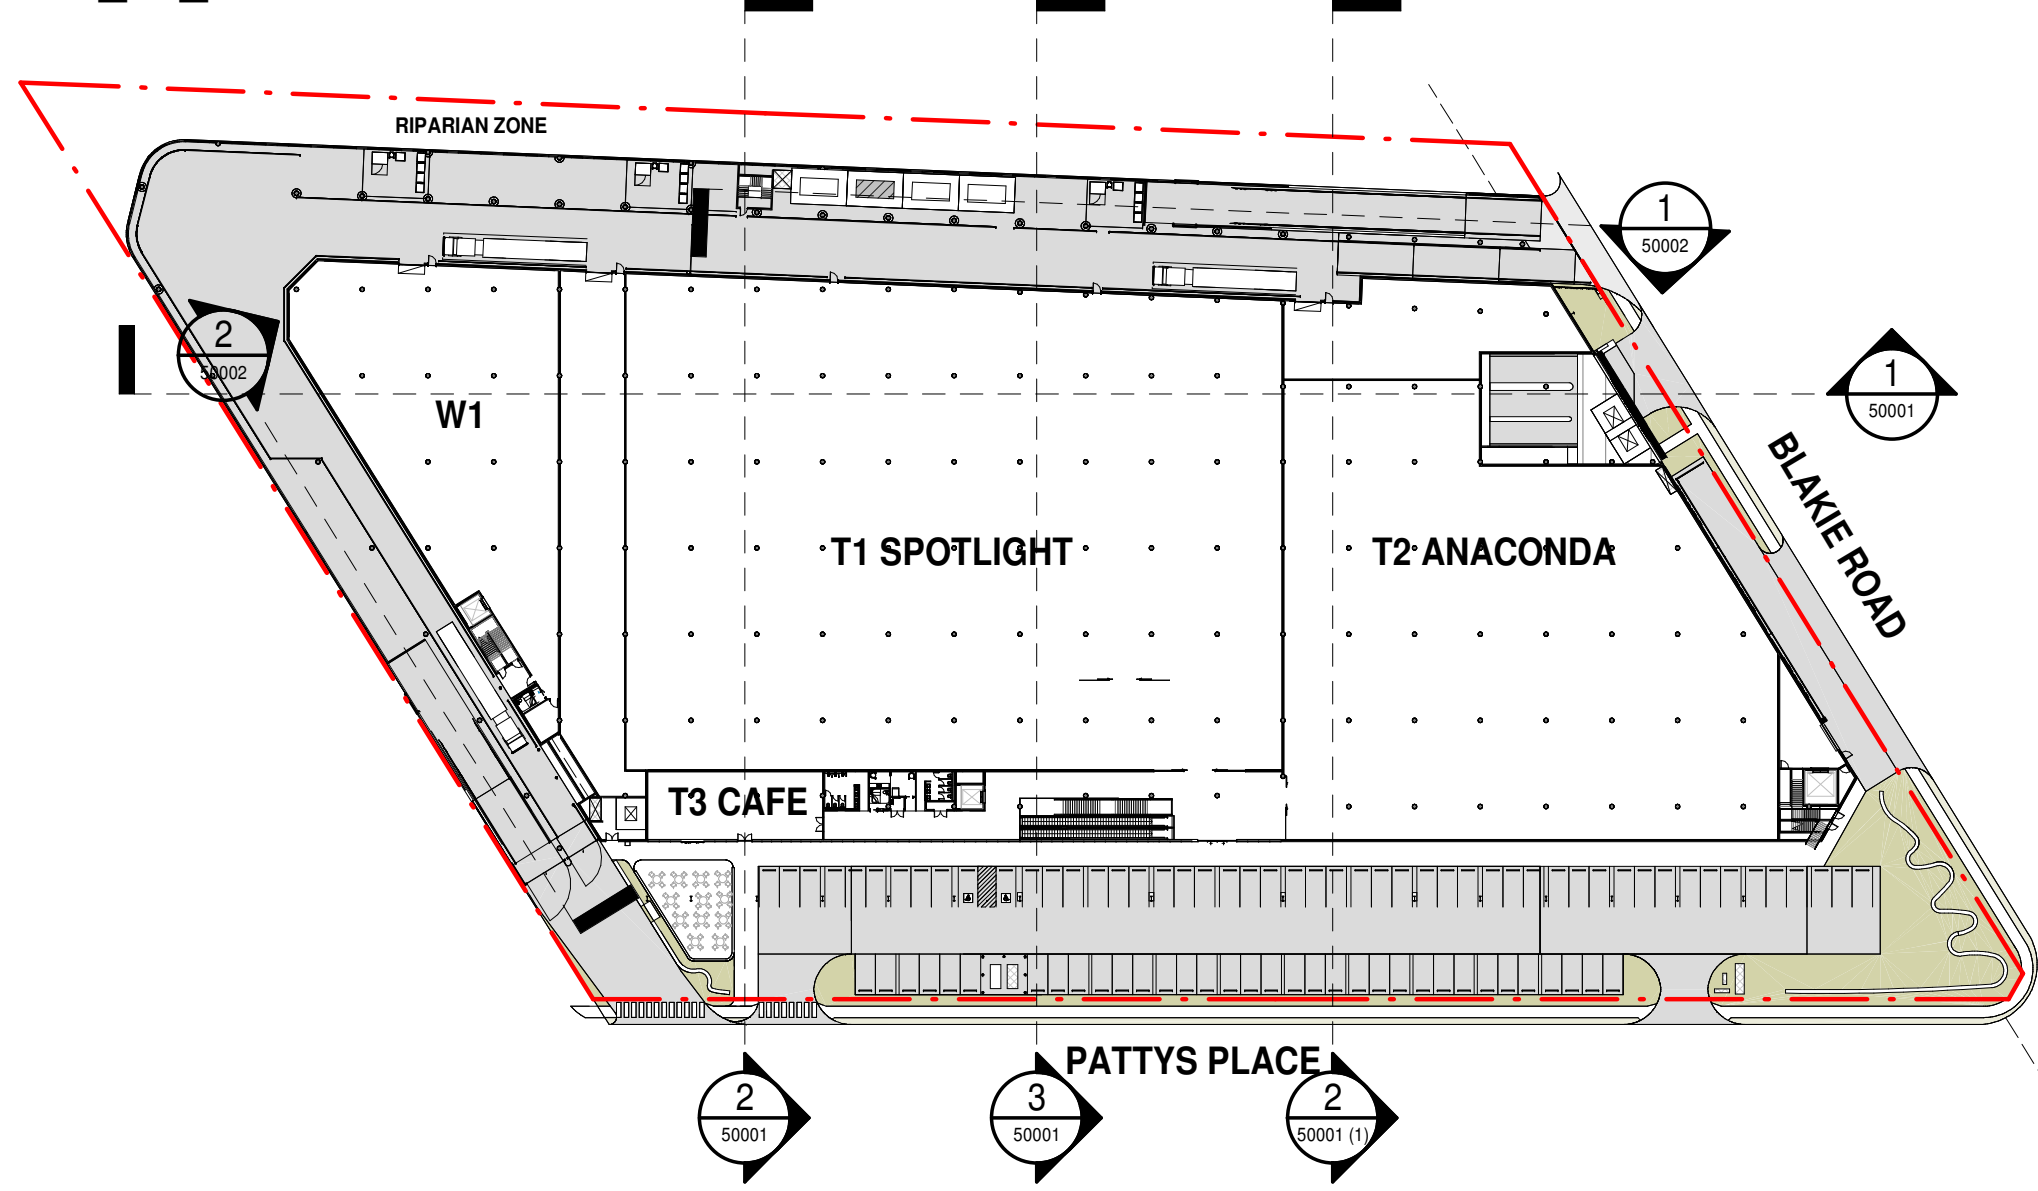

Rev.	Date	Description	Iss.	Appr.
A	16.01.2026	FOR INFORMATION	KD	PS
B	23.01.2026	FOR INFORMATION	KD	AP
C	27.02.2026	FOR INFORMATION	KD	AP
D	06.03.2026	FOR INFORMATION	KD	AP
E	13.03.2026	FOR INFORMATION	KD	AP
F	22.05.2026	FOR INFORMATION	KD	AP

Keyplan			
ZONE 4	ZONE 3	ZONE 2	ZONE 1

Do not scale this drawing. Verify all dimensions on site before commencing any work.
This drawing remains the property of Buchan Holdings Pty Ltd.
Reproduction in whole or in part without prior written consent of Buchan is prohibited.
All rights reserved. Copyright © 2026 Buchan

Project
SPG - PENRITH WAREHOUSE & REGIONAL DISTRIBUTION CENTRE WITH LARGE FORMAT RETAIL PREMISES
121 - 133 BLAIE ROAD, JAMISONTOWN, NSW
Project Number

Status
DRAFT (WIP)
Date Plotted 25/05/2026 5:24:28 PM
Scale As indicated @A0

Drawing Title
SECTION
Drawing Number
PEN-BUC-DR-A-DA-50001

Revision
F
Brisbane Studio
+ 61 7 3859 9222 / buchan.au

FOR INFO_ONLY