


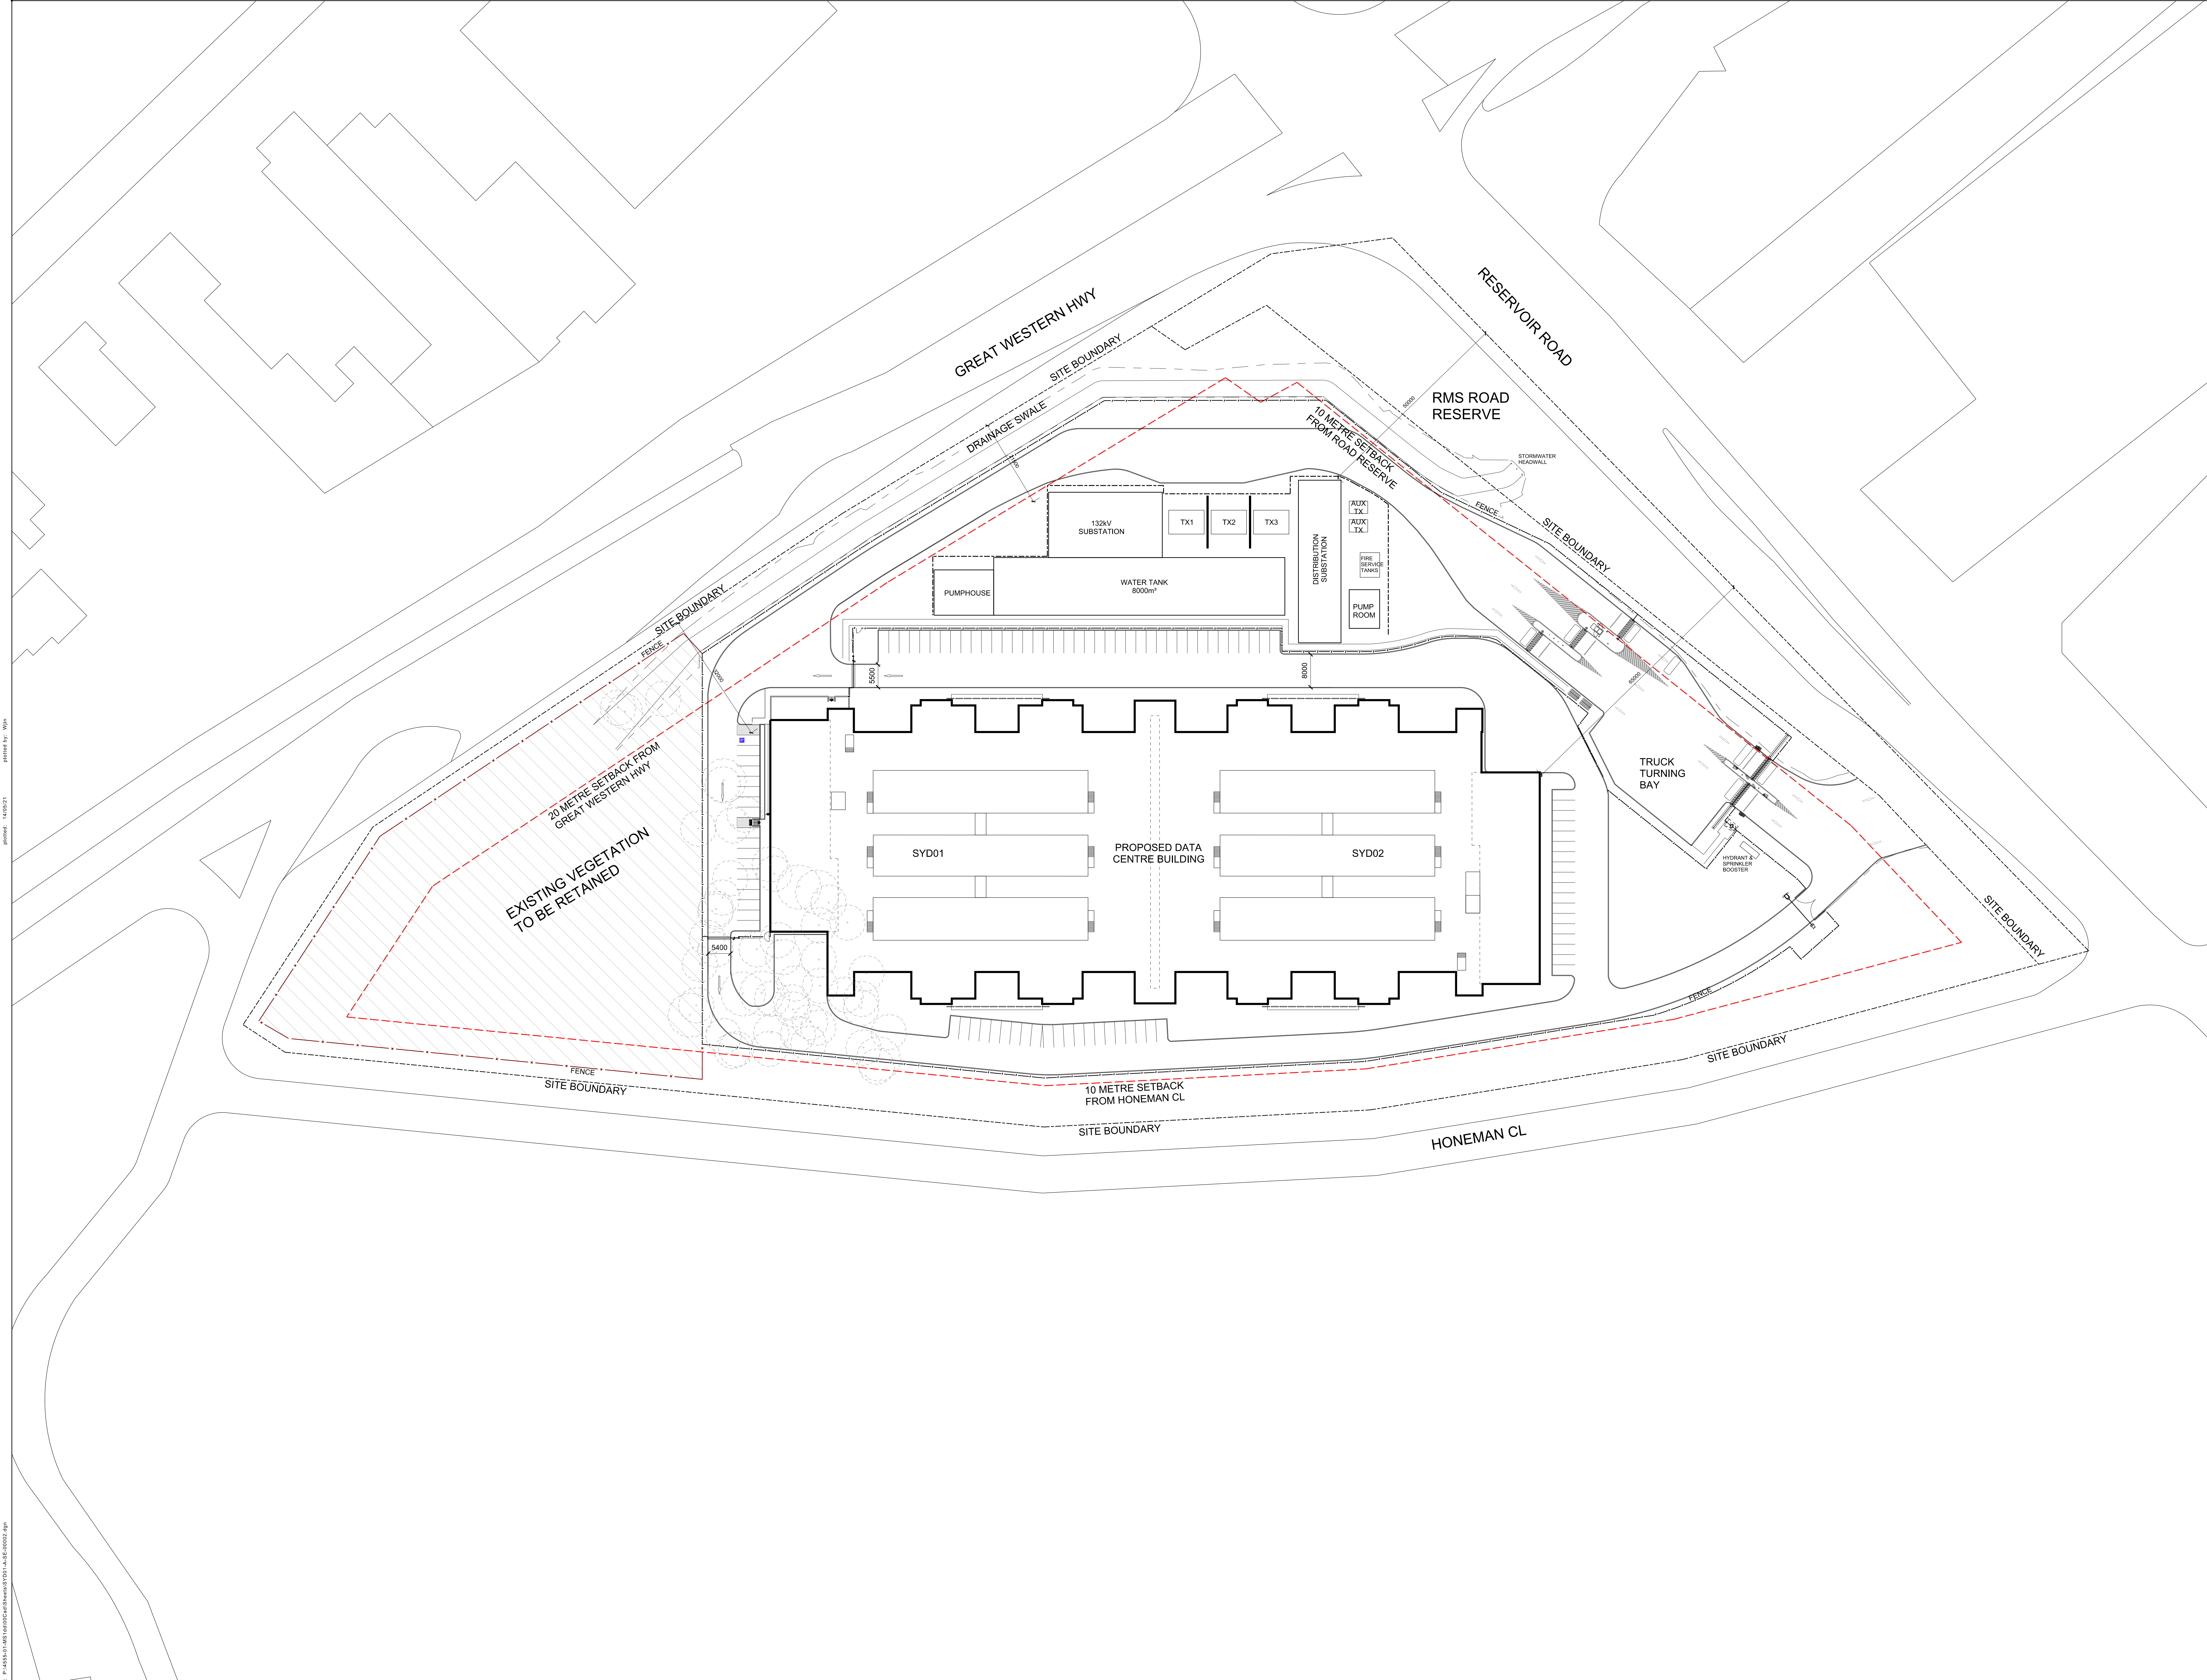

-01	PRELIMINARY	13/05/21	JH	JH
No.	Description	Date	By	Chk.

© copyright of dem (aust) Pty limited also to 085 486 464. Any reproduction, use or distribution of information appears on this document without dem (aust) Pty limited prior consent is prohibited.

Any reports, drawings, designs or information included or referenced that is prepared and/or provided by any other party, including the client/consultant, is the sole responsibility of that party who prepared the report/drawing, design or information and does not constitute a representation by dem (aust) Pty limited. dem (aust) Pty limited expressly takes no responsibility for any documents, reports or other material prepared by any other party.

All specifications items such as stairs, ramps, subfloors, benches, seats, handrails, balustrades, waste fixtures, playground equipment, fences and the like that are indicated on the drawings, are indicated as design intent only. Such Structural Engineer's documents for detailed engineering requirements relate to all existing structural elements of these elements where specific support / structural information is not shown in the design documents. The Consultant shall allow to provide all necessary structural supports / loadings as required to ensure installations are structurally sound and adequate to suit the installation. The Contractor shall be responsible for providing all necessary structural engineering inputs & calculations necessary to satisfy this requirement.

Figure dimensions to be taken in preference to scaled dimensions. Verify all dimensions on the job before preparing shop drawings or commencing work. Dimensions shown are computer generated and the Contractor is to apply standard building tolerances.

Notwithstanding to the use stipulated by the relevant authorities, only if installed and checked by an authorised dem (aust) Pty limited representative.

Lead Consultant / MEP / Structures



LCI CONSULTANTS (AUSTRALIA) PTY LTD

Architect




PO BOX 5036 WEST CHATSWOOD NSW 1515
02 9556 6000
www.dem.com.au

Civil



Client

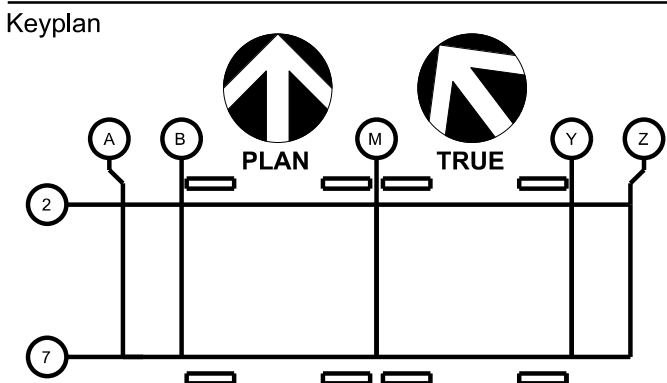

Project
SYD01
6 Honeman Close,
Huntingwood NSW 2148
Drawing Title
SITE PLAN

Status
SEARs Scoping Packing Submission

Scale @ A0 1:500

Project No. 4555-01

Drawing No. **SYD01-A-SE-00002** -01