


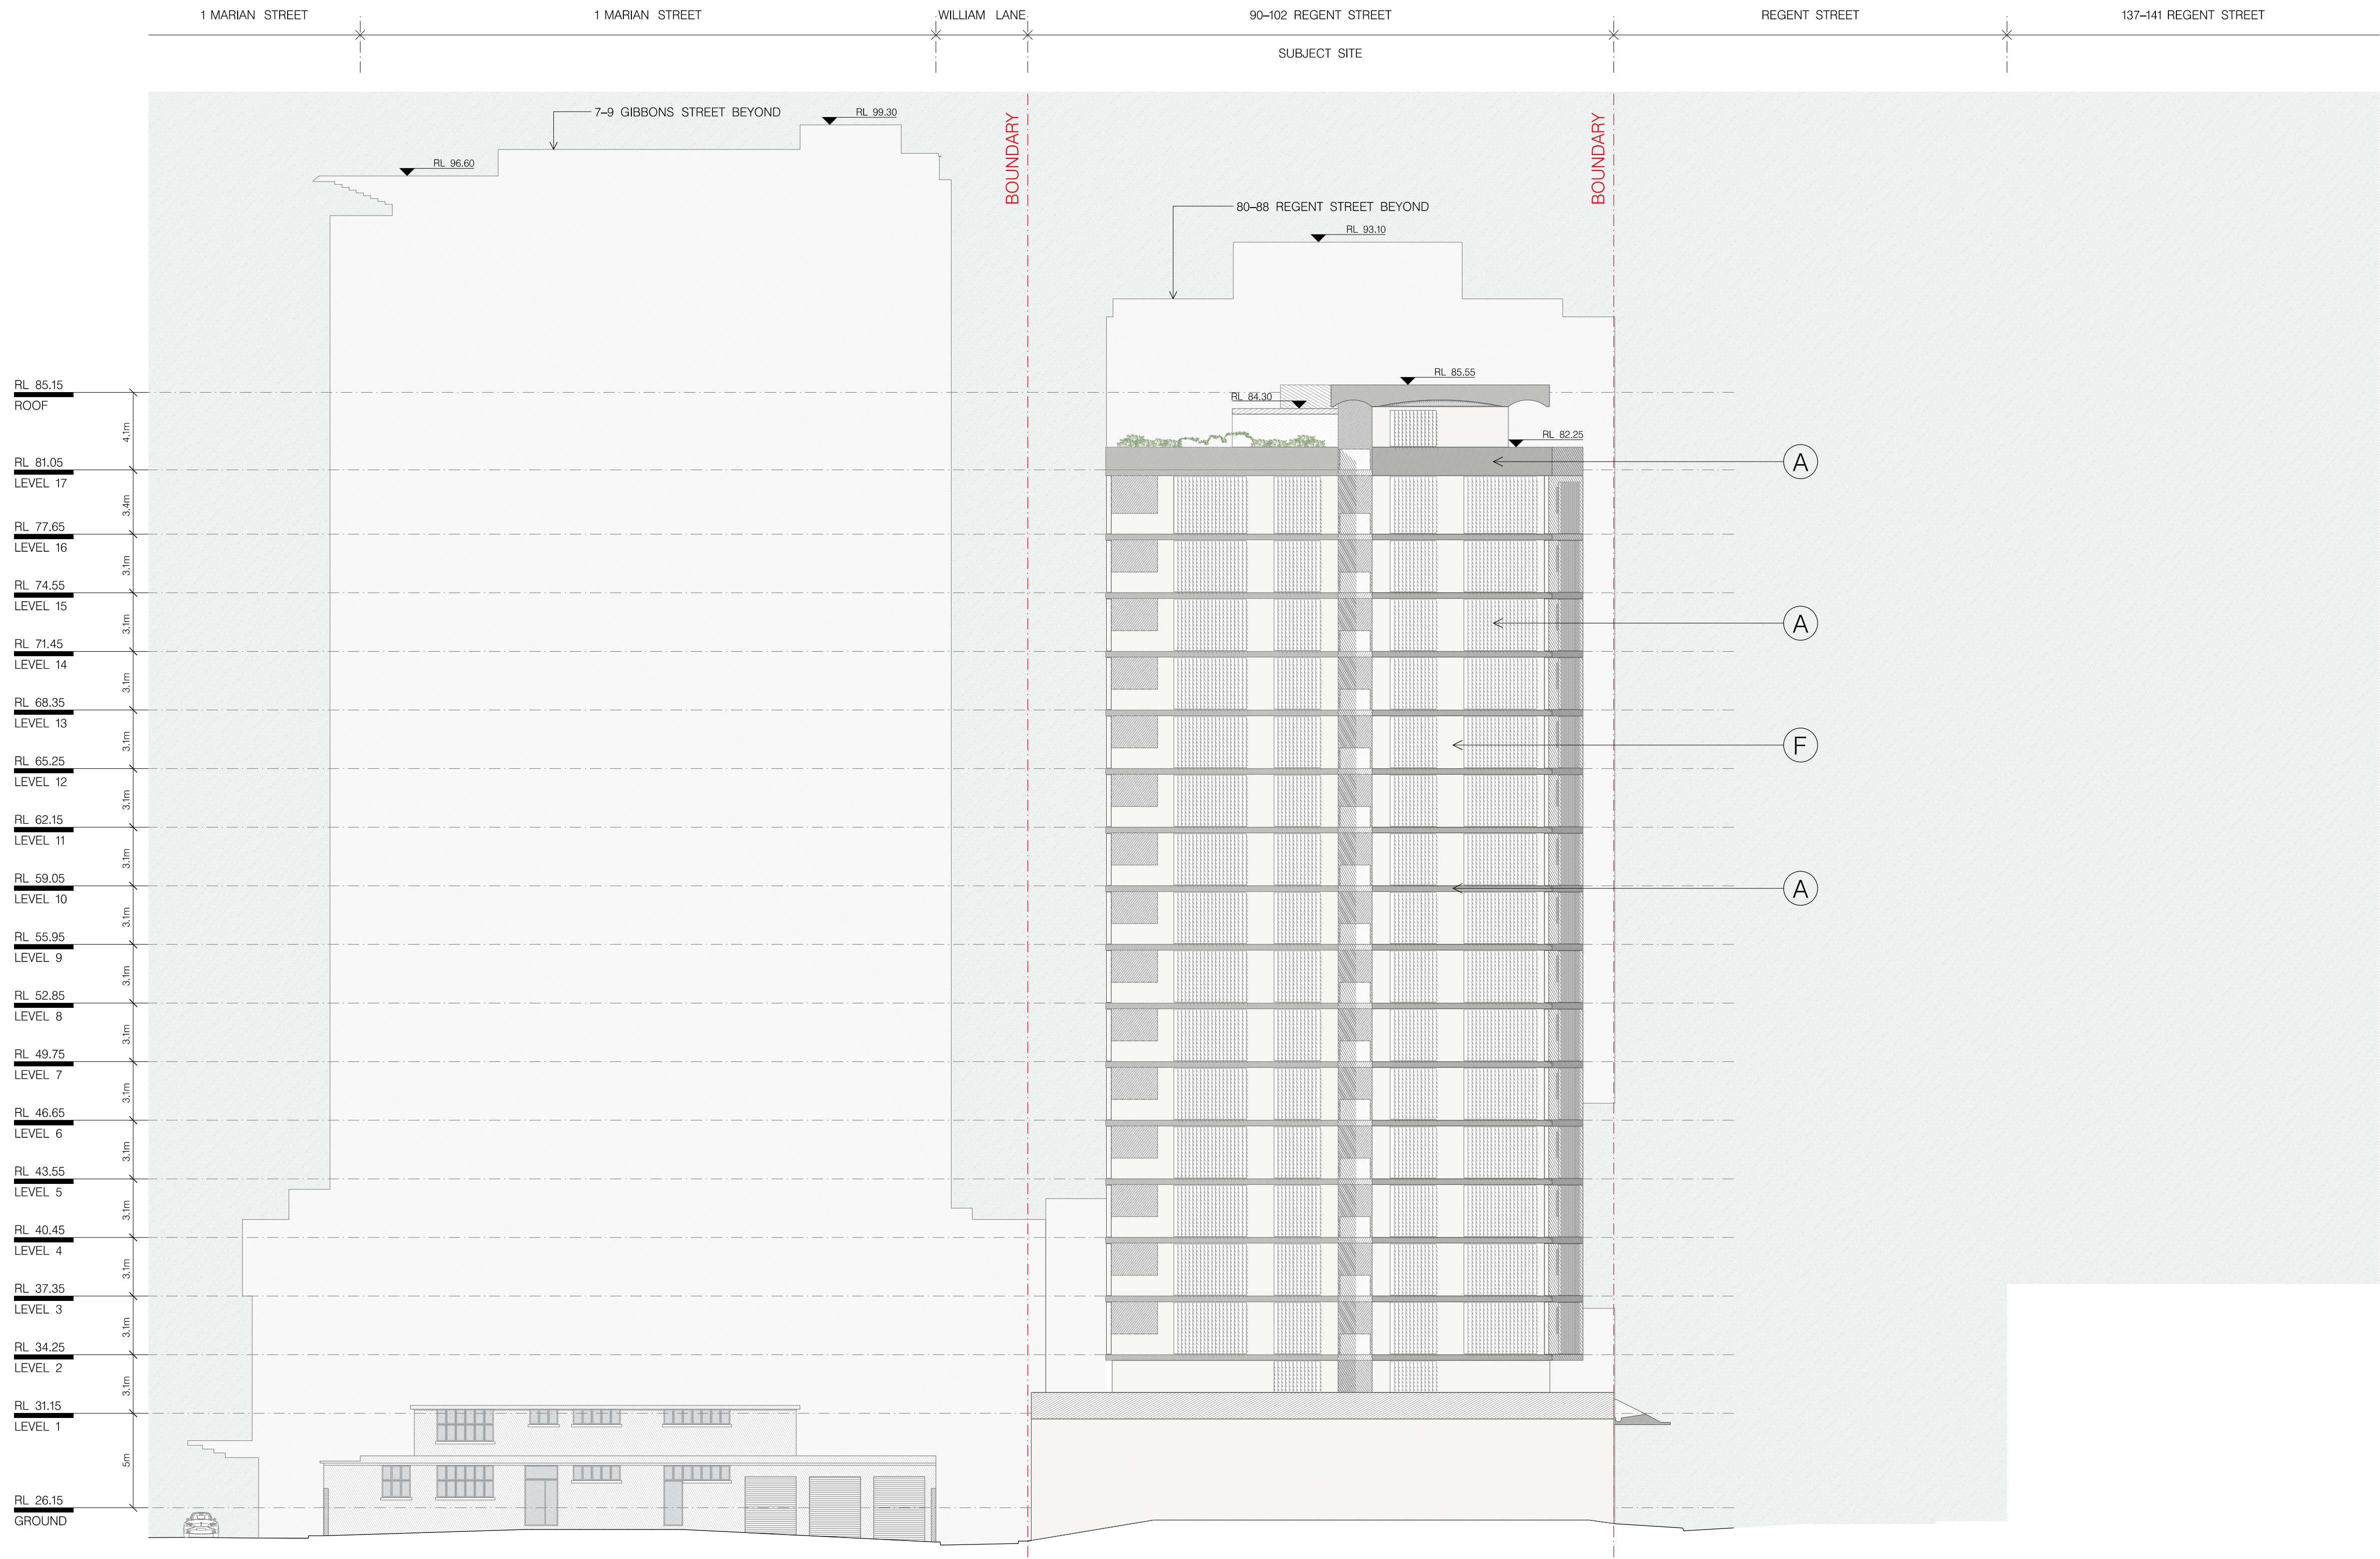

01 SOUTH ELEVATION
1:500

A - OFF FORM CONCRETE

B - CERAMIC GLAZED TILES

C - PRECAST CONCRETE

D - ALUMINIUM FRAMED GLAZING

E - FIXED ALUMINIUM SCREENS

F - ALUMINIUM SCREENS



CANDALEPAS ASSOCIATES -
ALL SAINTS PRIMARY SCHOOL



CANDALEPAS ASSOCIATES -
NEW CANTEBURY ROAD



CANDALEPAS ASSOCIATES -
PELICAN STREET APARTMENTS



CANDALEPAS ASSOCIATES -
FRANCIS STREET APARTMENTS



CANDALEPAS ASSOCIATES -
NEW CANTEBURY ROAD



CANDALEPAS ASSOCIATES -
FRANCIS STREET APARTMENTS

P R E L I M I N A R Y

Revised	By	Scale	Drawn	Original Size
1	ACU	1:500	ACU	A1

FOR DA PURPOSES ONLY
NOT FOR CONSTRUCTION
© COPYRIGHT

THIS DOCUMENT IS THE PROPERTY OF ANGELO CANDALEPAS & ASSOCIATES PTY LTD. THIS DRAWING SHALL ONLY BE USED FOR THE PURPOSES FOR WHICH IT WAS COMMISSIONED. UNAUTHORIZED USE OF THIS DRAWING IS PROHIBITED.

DO NOT SCALE THIS DRAWING. USE ONLY NOTED DIMENSIONS. REPORT ANY DISCREPANCY TO THE ARCHITECT FOR CLARIFICATION PRIOR TO THE COMMENCEMENT OF ANY WORK.

ARCHITECT:
CANDALEPAS
ASSOCIATES

308 SUSSEX ST
SYDNEY NSW 2000

T: 02 9283 7755
F: 02 9283 7477
E: architects@candalepas.com.au
NSW ARCHITECTS REG No. - 5773

PROJECT:
90-102 REGENT ST, REDFERN

CLIENT:
GGWL INVESTMENT

SCALE: 1:200@A1 / 1:400@A3
0 1m 2m 5m 10m

DATE:
15 JUNE 2018

CHECKED 1:
ACU

CHKD2/APPD:
ACU

DRAWN BY:
KC, PN

DRAWING:
SOUTH ELEVATION
(FISHER STREET)

DRAWING No.
DA - 1304

JOB No.
5843

ISSUE
P2