

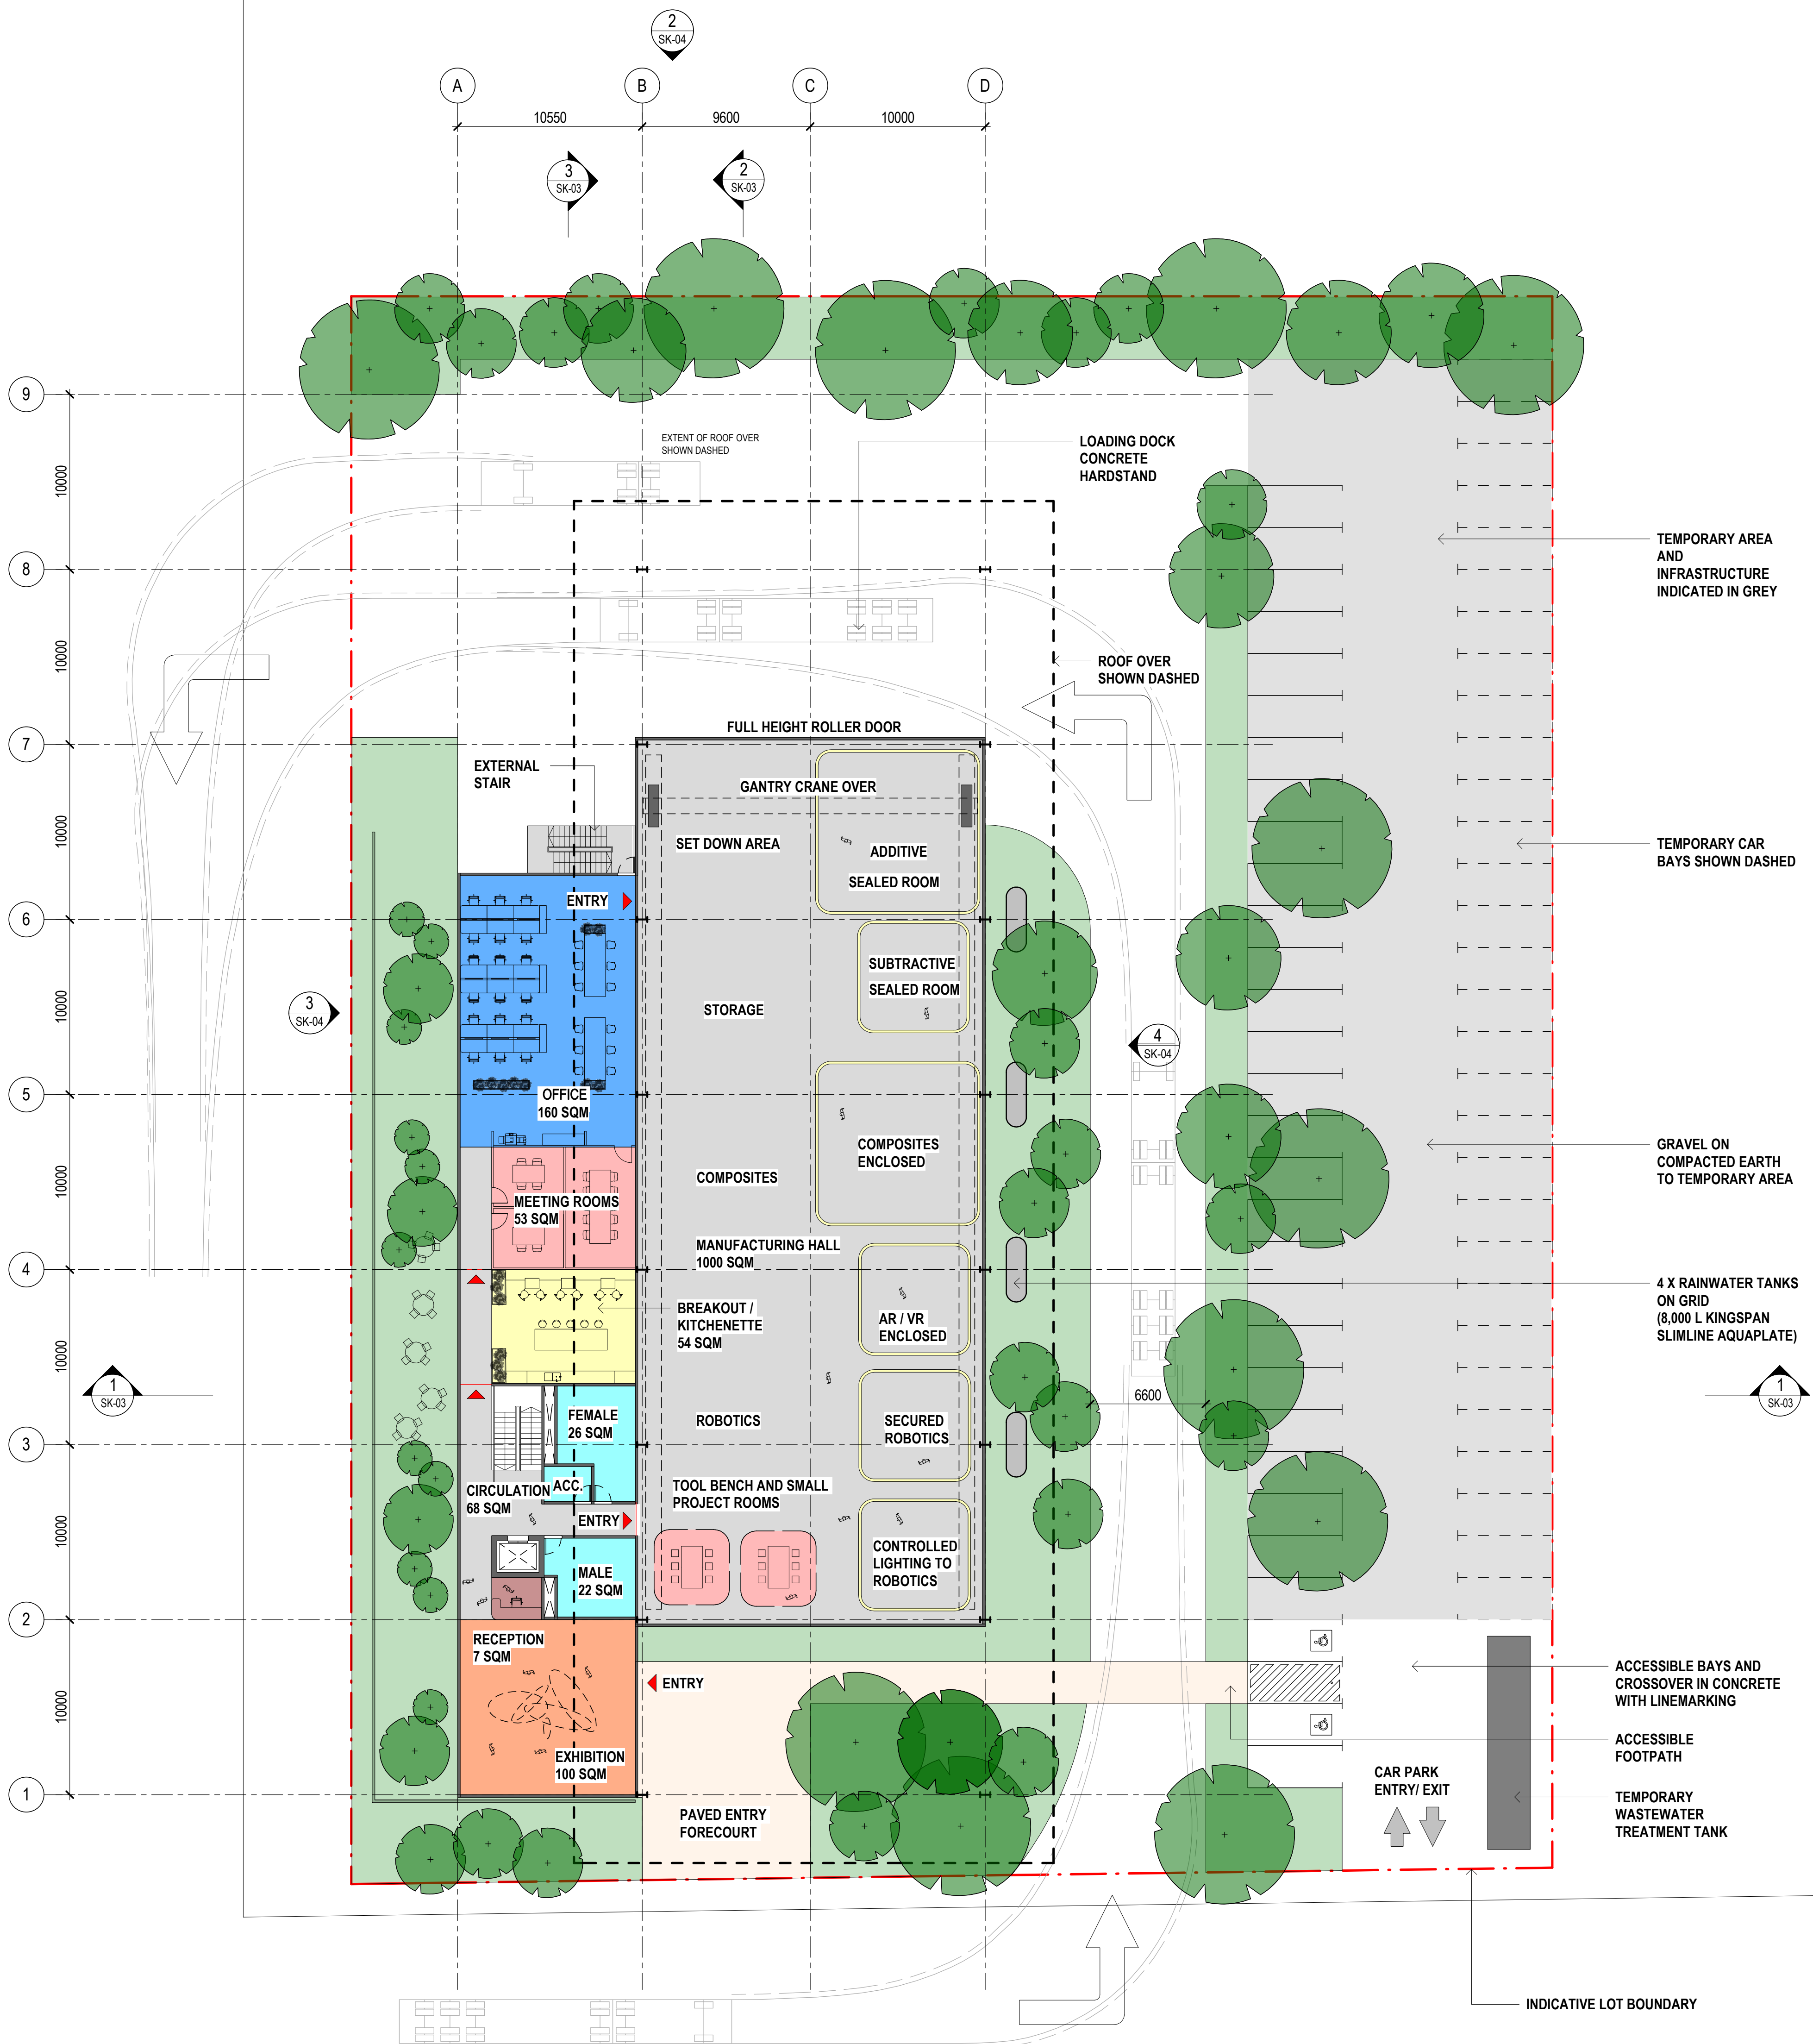


INDICATIVE ONLY
FOR SEARS REQUEST

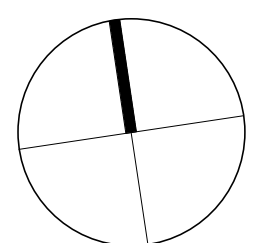

STAGE 1 - PARKING	
Type	Count
CAR BAY (PERMANENT)	27
CAR BAY (TEMPORARY)	30
SHARED BAY	1
TOTAL NUMBER OF BAYS: 58	

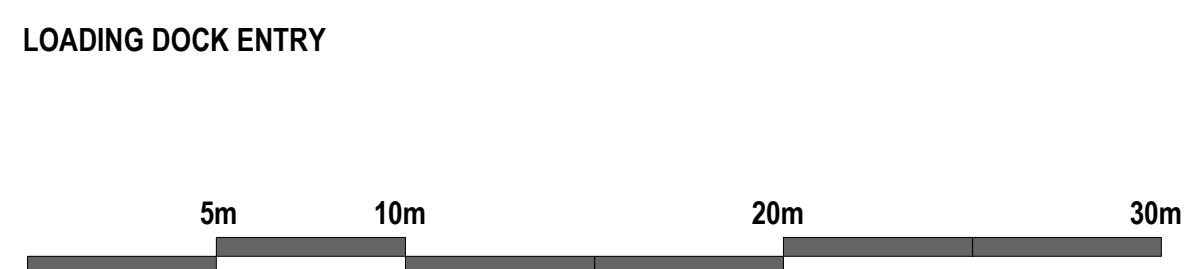

First Building



Drawing: SK-02.1
 Drawing no: B
 Issue: 1 : 200
 Scale @ A1:
 Date: 15.02.21

GROUND FLOOR PLAN

Architectus Sydney
 Level 18 MLC Centre
 19 Martin Place
 Sydney NSW 2000
 sydney@architectus.com.au

architectus™

INDICATIVE ONLY
FOR SEARS REQUEST

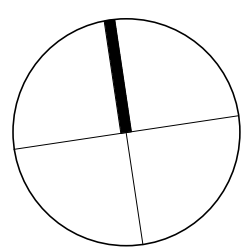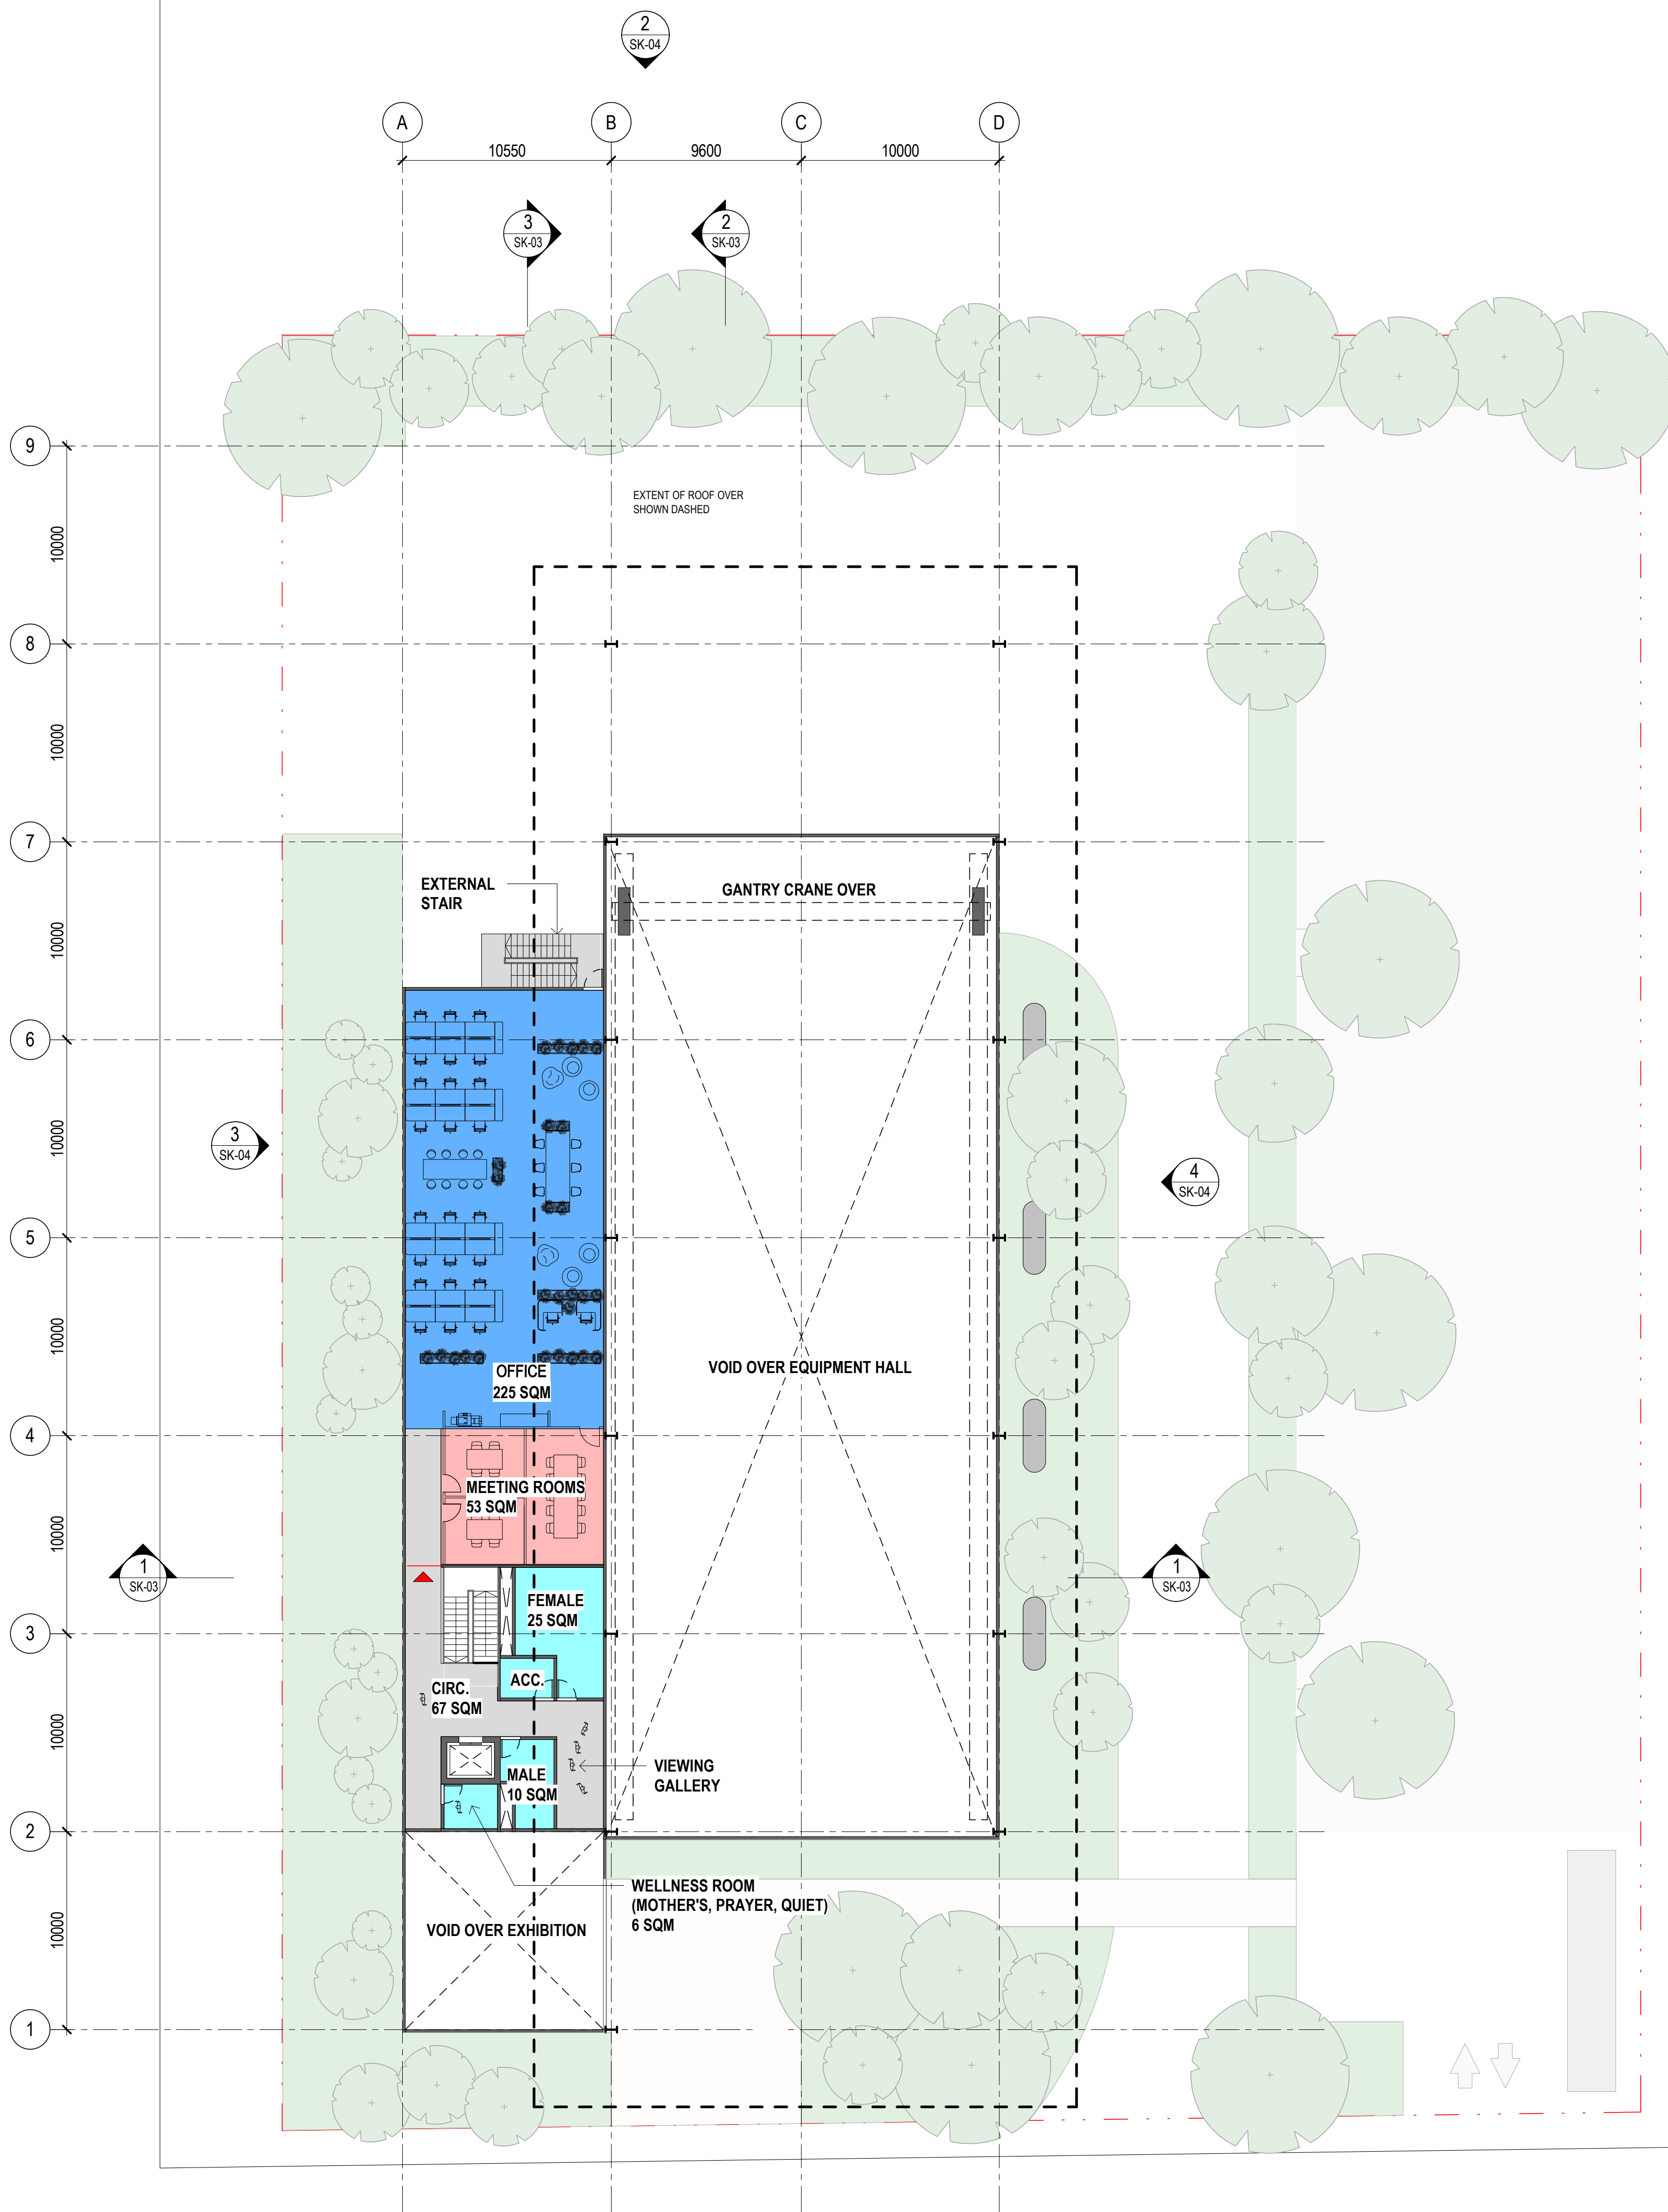

First Building

Drawing: **FIRST FLOOR PLAN**
Drawing no: SK-02.2
Issue: B
Scale @ A1: 1 : 200
Date: 15.02.21

Architectus Sydney
Level 18 MLC Centre
19 Martin Place
Sydney NSW 2000
sydney@architectus.com.au

architectus™