

LEGEND

- | | |
|---|--|
|  | SITE BOUNDARY |
|  | BUILDING SETBACK |
|  | INDICATES EXTENT OF PROPOSED MAIN BUILDING EXTENSION |
|  | INDICATES EXTENT OF PROPOSED HANDSTAND EXTENSIONS TO CIVIL ENGINEERS DETAILS |
|  | INDICATES PROPOSED MAIN BUILDING INTERNAL ALTERATIONS |
|  | INDICATES PROPOSED OFFICE AND SECONDARY BUILDING ADDITIONS |
|  | INDICATES EXTENT OF PROPOSED CONCRETE PAVING WITH EXPOSED AGGREGATE FINISH OR SIMILAR TO CIVIL ENGINEERS DETAILS |
|  | INDICATES EXISTING BUILDING AND SITE AREAS |
| FN-01 | 1800MM HIGH BLACK VINYL COATED CYCLONE WIRE FENCE, 3 BARB WIRES |
| RSD | ROLLER SHUTTER DOOR |

NOTES


ALL NEW CROSSOVERS IN ACCORDANCE WITH LOCAL COUNCIL REQUIREMENTS

ALL PARKING SPACES IN ACCORDANCE WITH VICTORIAN PLANNING SCHEME

ALL DISABLED PARKING SPACES IN ACCORDANCE WITH AUSTRALIAN STANDARD AS2890 (5.4m x 2.4m)

SITE STORMWATER DRAINAGE IN ACCORDANCE WITH LOCAL AUTHORITY & COUNCIL REQUIREMENTS

ALL RELATIVE LEVELS ARE SHOWN TO A.H.D.
(Australian Height Datum)

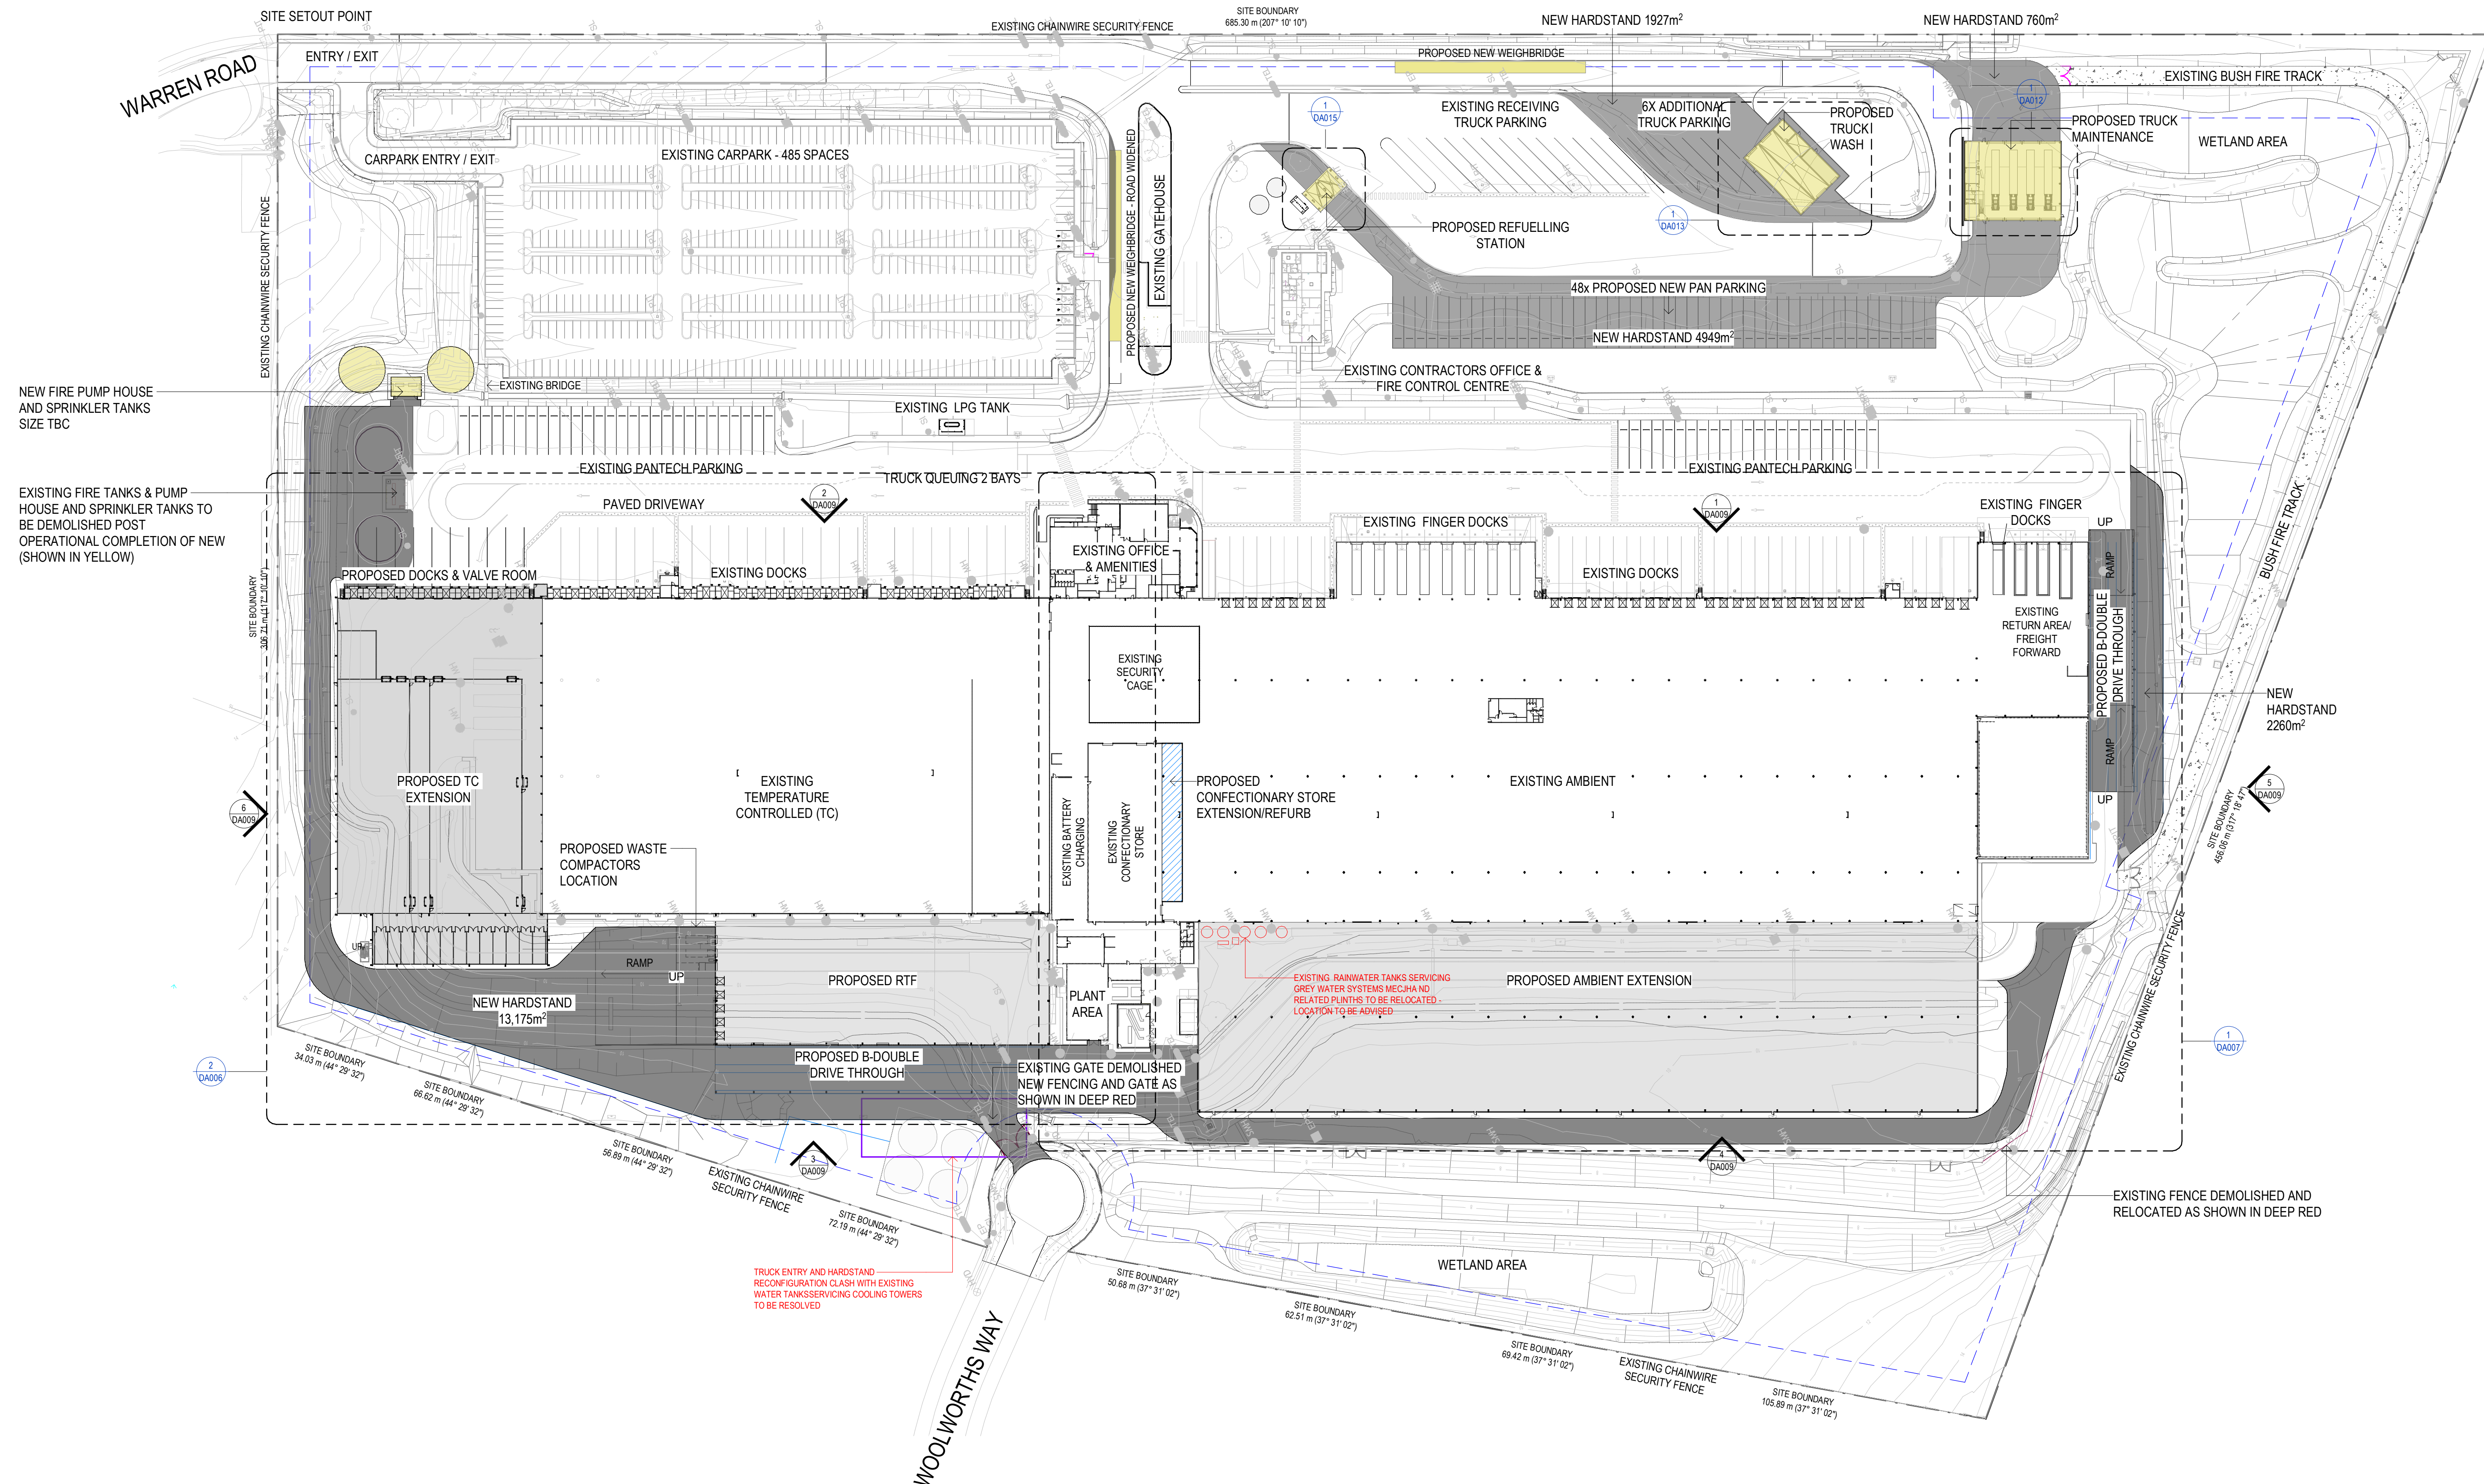


NO.	DATE:	REVISION:	BY:	CHK:
P2	18.10.2021	WIP ISSUED FOR QS	RF	JC
P3	08.11.2021	PRELIMINARY SEARS ISSUE FOR REVIEW	RF	JC
P4	12.11.2021	SEARS - RIPENING ROOM CHANGES	RF	JC
P5	25.11.2021	ISSUED FOR SEARS	RF	JC
P6	03.12.2021	ISSUED FOR SEARS	RF	JC

Watson Young Architects Pty Ltd 8 Grafton Street Prahran Victoria 3181 Australia
ACN: 111398700 T 03 9516 8555 info@watsonyoung.com.au www.watsonyoung.com.au
© Watson Young Architects. This drawing is protected by copyright.

PROJECT:
PROPOSED EXTENSION TO WYONG RDC
1 WOOLWORTHS WAY, WARNERVALE

TITLE:

PROPOSED SITE PLAN
OVERALL

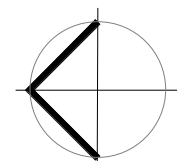

CLIENT: WOOLWORTHS LTD



DATE: August, 2021
DRAWN BY: RF
SCALE: As indicated
SCALE:

JOB NO: 20231

DRAWING NO: DA005

REVISION: P6

**watson
young**