


LEGEND

- SITE BOUNDARY
--- BUILDING SETBACK
- INDICATES EXTENT OF PROPOSED MAIN BUILDING EXTENSION
INDICATES EXTENT OF PROPOSED HARDSTAND EXTENSIONS TO CIVIL ENGINEERS DETAILS
INDICATES PROPOSED MAIN BUILDING INTERNAL ALTERATIONS
INDICATES PROPOSED OFFICE AND SECONDARY BUILDING ADDITIONS
INDICATES EXTENT OF PROPOSED CONCRETE PAVING WITH EXPOSED AGGREGATE FINISH OR SIMILAR TO CIVIL ENGINEERS DETAILS
INDICATES EXISTING BUILDING AND SITE AREAS
- FK-01 1800MM HIGH BLACK VINYL COATED CYCLONE WIRE FENCE, 3 BARS WIRES
RSD ROLLER SHUTTER DOOR

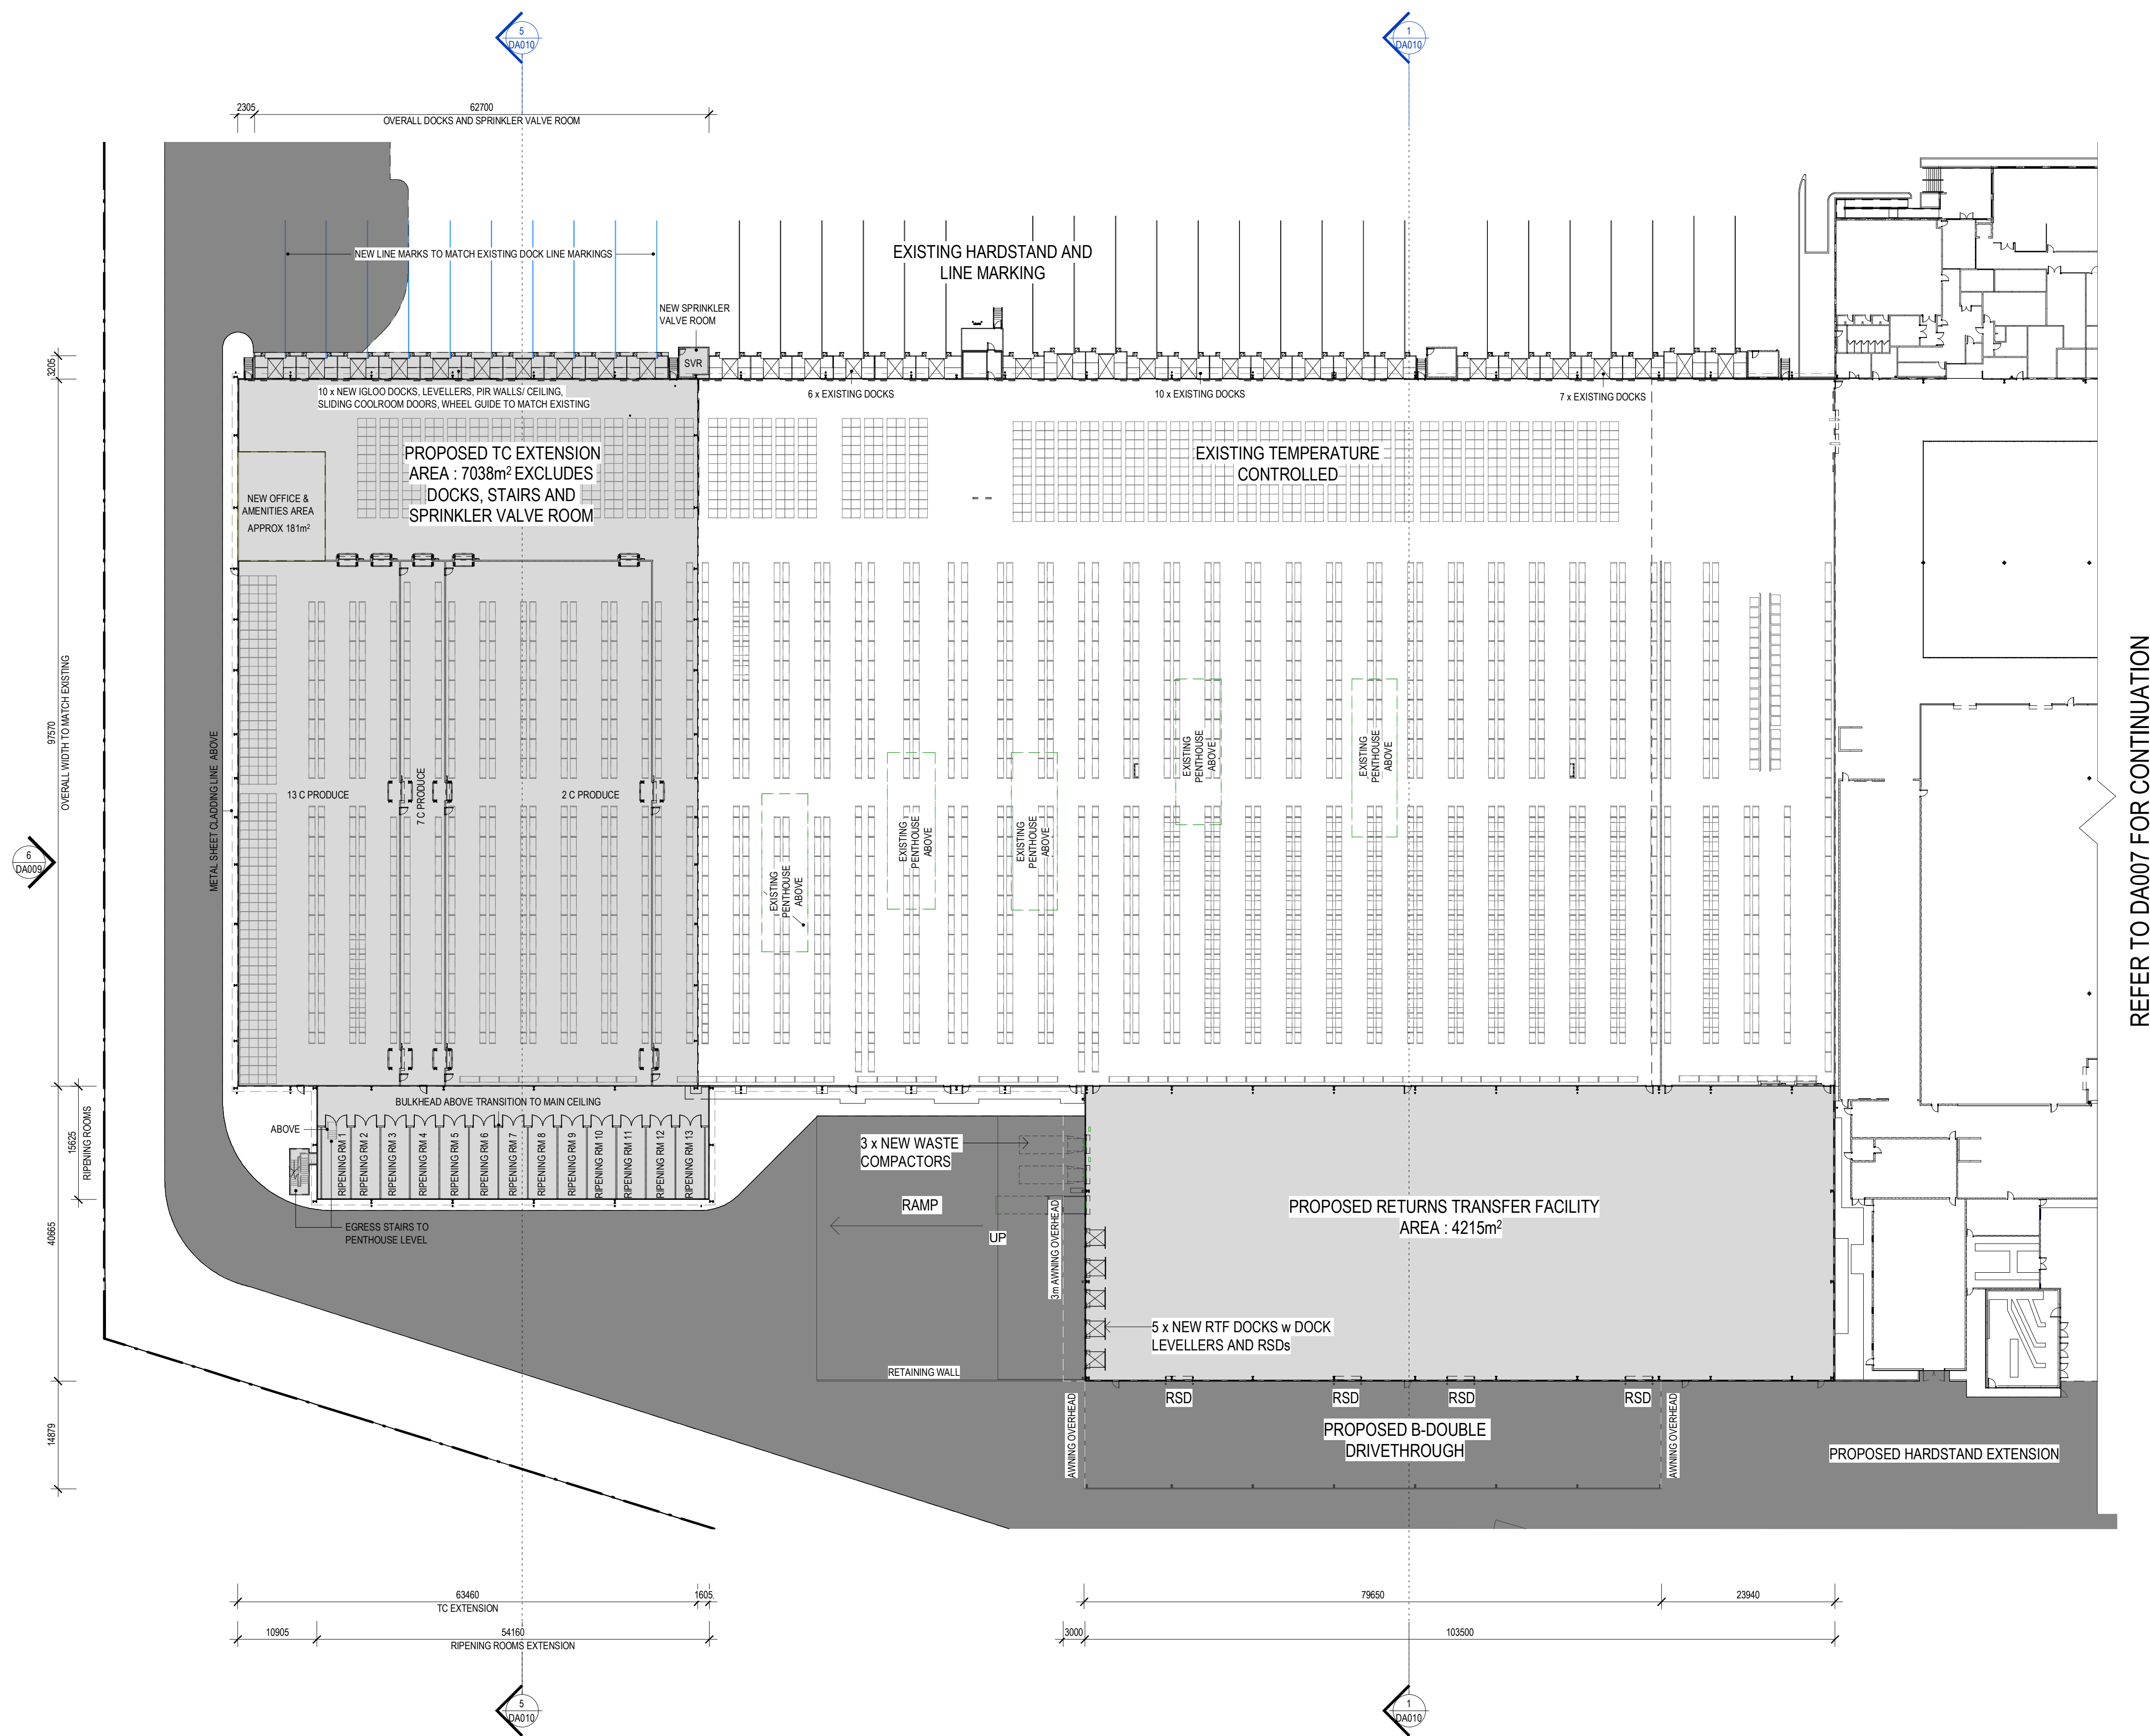

2 PROPOSED FLOOR PLAN - PART 1
SCALE: 1 : 500

NO.	DATE	REVISION	BY	CHK
P1	18.10.2021	WP ISSUED FOR QS	RF	JC
P2	08.11.2021	PRELIMINARY SEARS ISSUE FOR REVIEW	RF	JC
P3	12.11.2021	SEARS - RIPENING ROOM CHANGES	RF	JC
P4	25.11.2021	ISSUED FOR SEARS	RF	JC

Watson Young Architects Pty Ltd, 8 Grafton Street, Prahran, Victoria 3181, Australia
ACN: 111386700 T: 03 9516 8555 info@watsonyoung.com.au www.watsonyoung.com.au
© Watson Young Architects. This drawing is protected by copyright.

PROJECT:
PROPOSED EXTENSION TO WYONG RDC
1 WOOLWORTHS WAY, WARNERVALE

TITLE:
PROPOSED FLOORPLAN -
PART 1

CLIENT:
WOOLWORTHS LTD



DATE: August, 2021
DRAWN BY: RF
SCALE: As indicated
SCALE:

JOB NO.	20231
DRAWING NO.	DA006
REVISION	P4

watson young