






PROPOSED EAST ELEVATION - PART 1  
SCALE: 1 : 500

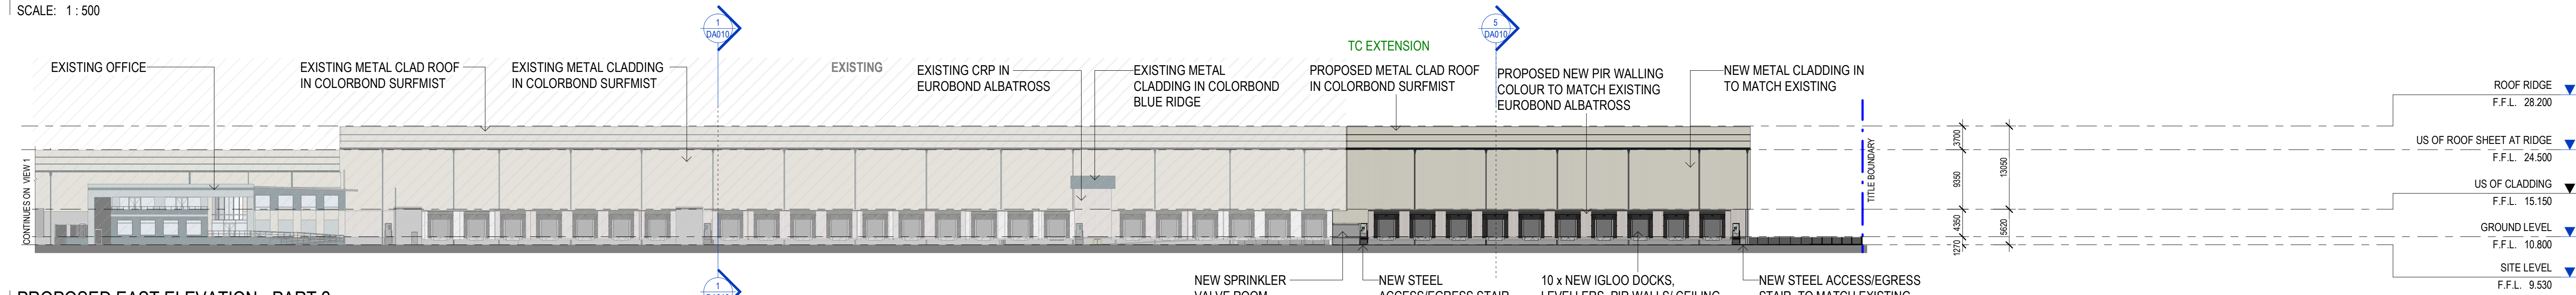


PROPOSED EAST ELEVATION - PART 2  
SCALE: 1 : 500

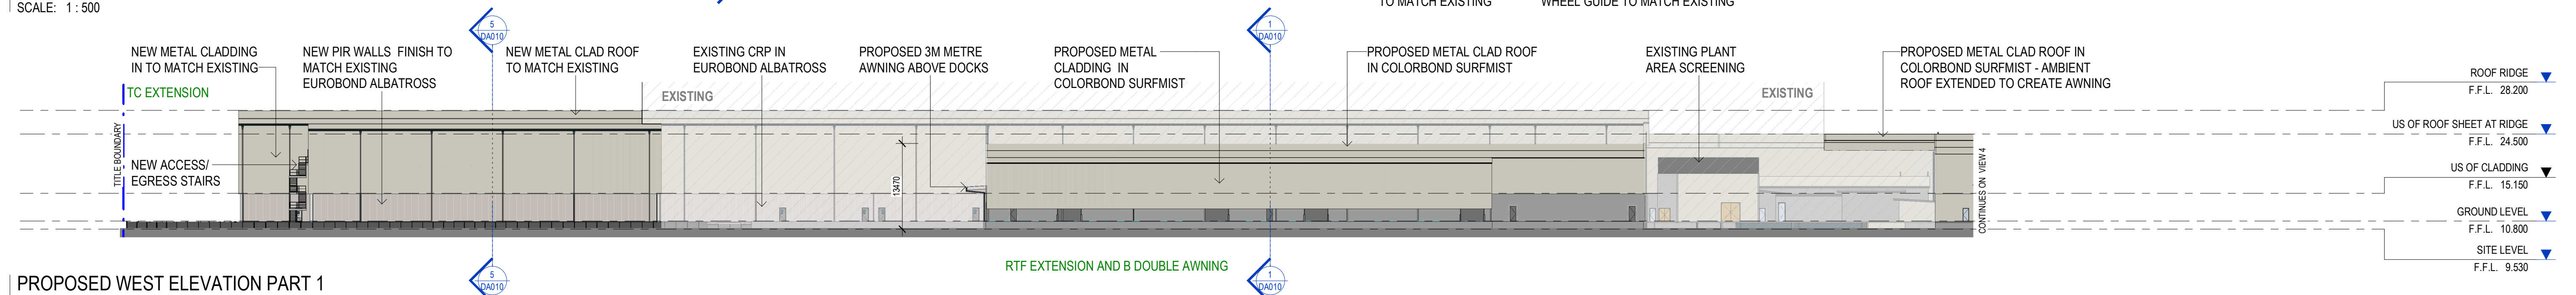


PROPOSED WEST ELEVATION PART 1  
SCALE: 1 : 500

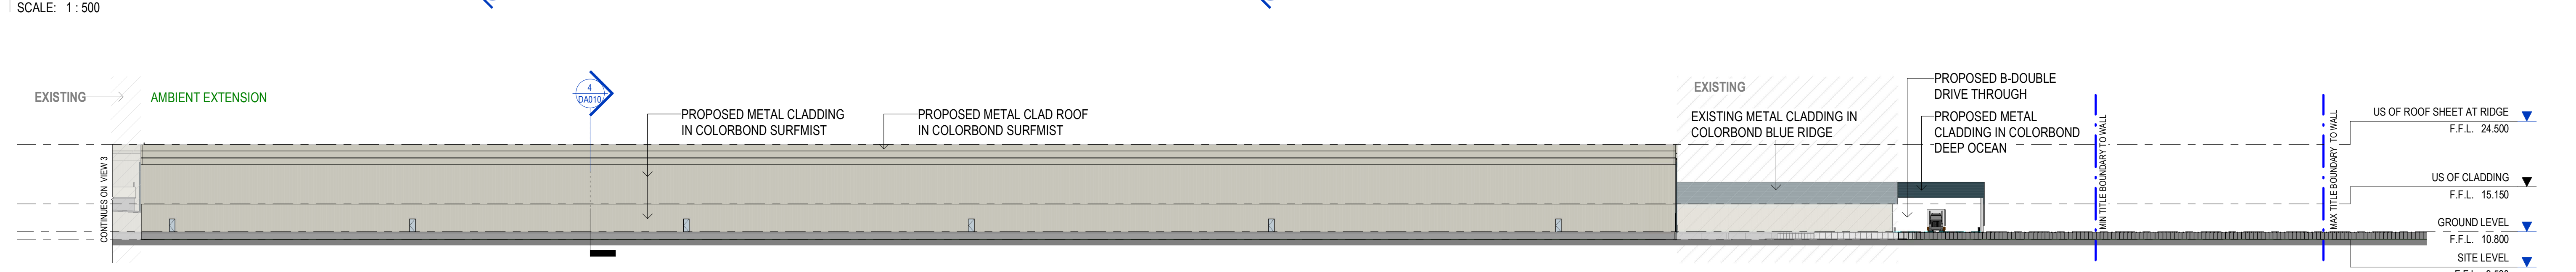

PROPOSED WEST ELEVATION PART 2  
SCALE: 1 : 500

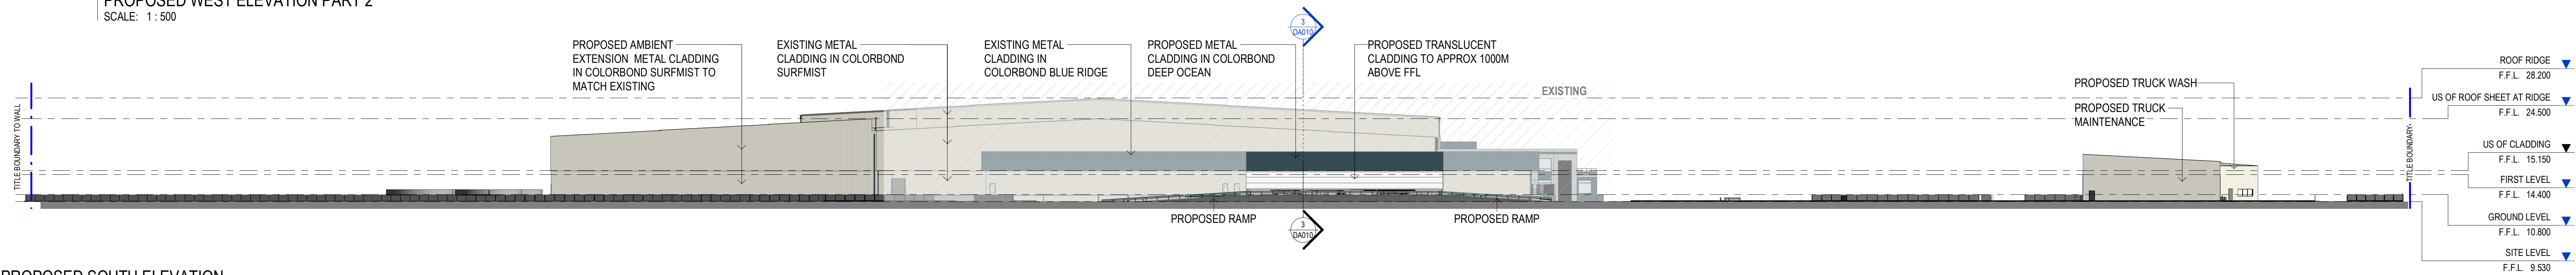

PROPOSED SOUTH ELEVATION  
SCALE: 1 : 500

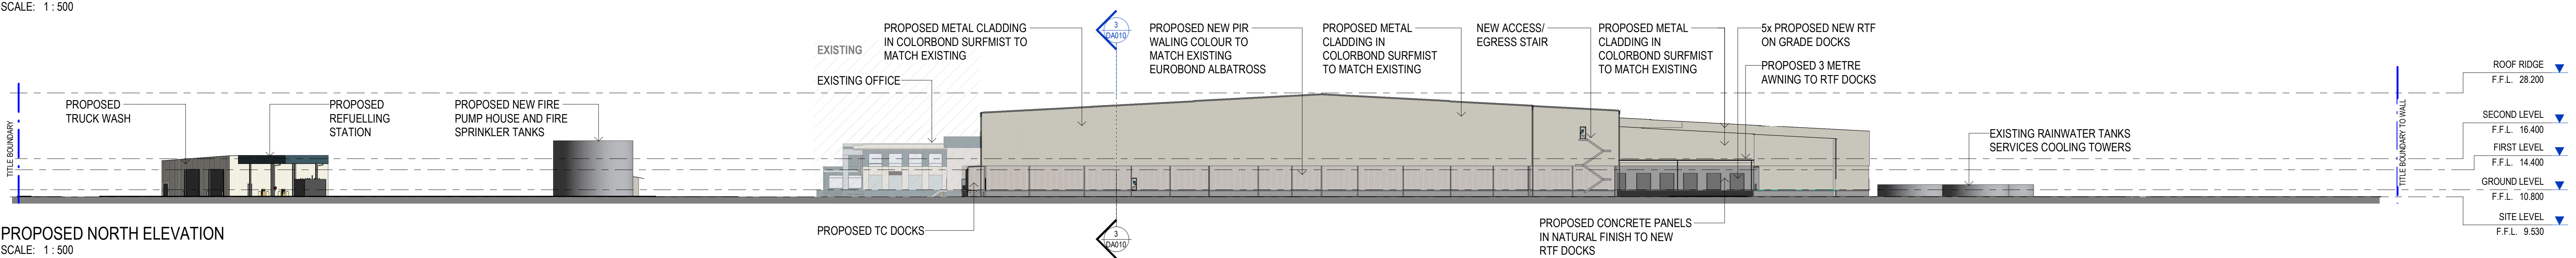

PROPOSED NORTH ELEVATION  
SCALE: 1 : 500

PROJECT:  
PROPOSED EXTENSION TO WYONG RDC  
1 WOOLWORTHS WAY, WARNERVALE

TITLE:  
PROPOSED ELEVATIONS

CLIENT:  
WOOLWORTHS LTD



DATE: August, 2021  
DRAWN BY: RF  
SCALE: 1 : 500

JOB NO:  
20231  
DRAWING NO: DA009  
REVISION: P4

NO: DATE: REVISION: BY: CHK:  
P1: 18.10.2021 WP ISSUED FOR QS RF JC  
P2: 08.11.2021 PRELIMINARY SEARS ISSUE FOR REVIEW RF JC  
P3: 12.11.2021 SEARS - RISE/ING ROOM CHANGES RF JC  
P4: 25.11.2021 ISSUED FOR SEARS RF JC

Watson Young Architects Pty Ltd 8 Grafton Street Prahran Victoria 3181 Australia  
ACN: 111386700 T: 03 9516 8555 info@watsonyoung.com.au www.watsonyoung.com.au  
© Watson Young Architects. This drawing is protected by copyright.

**watson young**