


- General notes**
- All dimensions and existing conditions shall be checked and verified by the contractor before proceeding with the work.
 - All levels relative to 'Australian Height Datum'.
 - Do not scale drawings.
 - Use figured dimensions only.

Legend

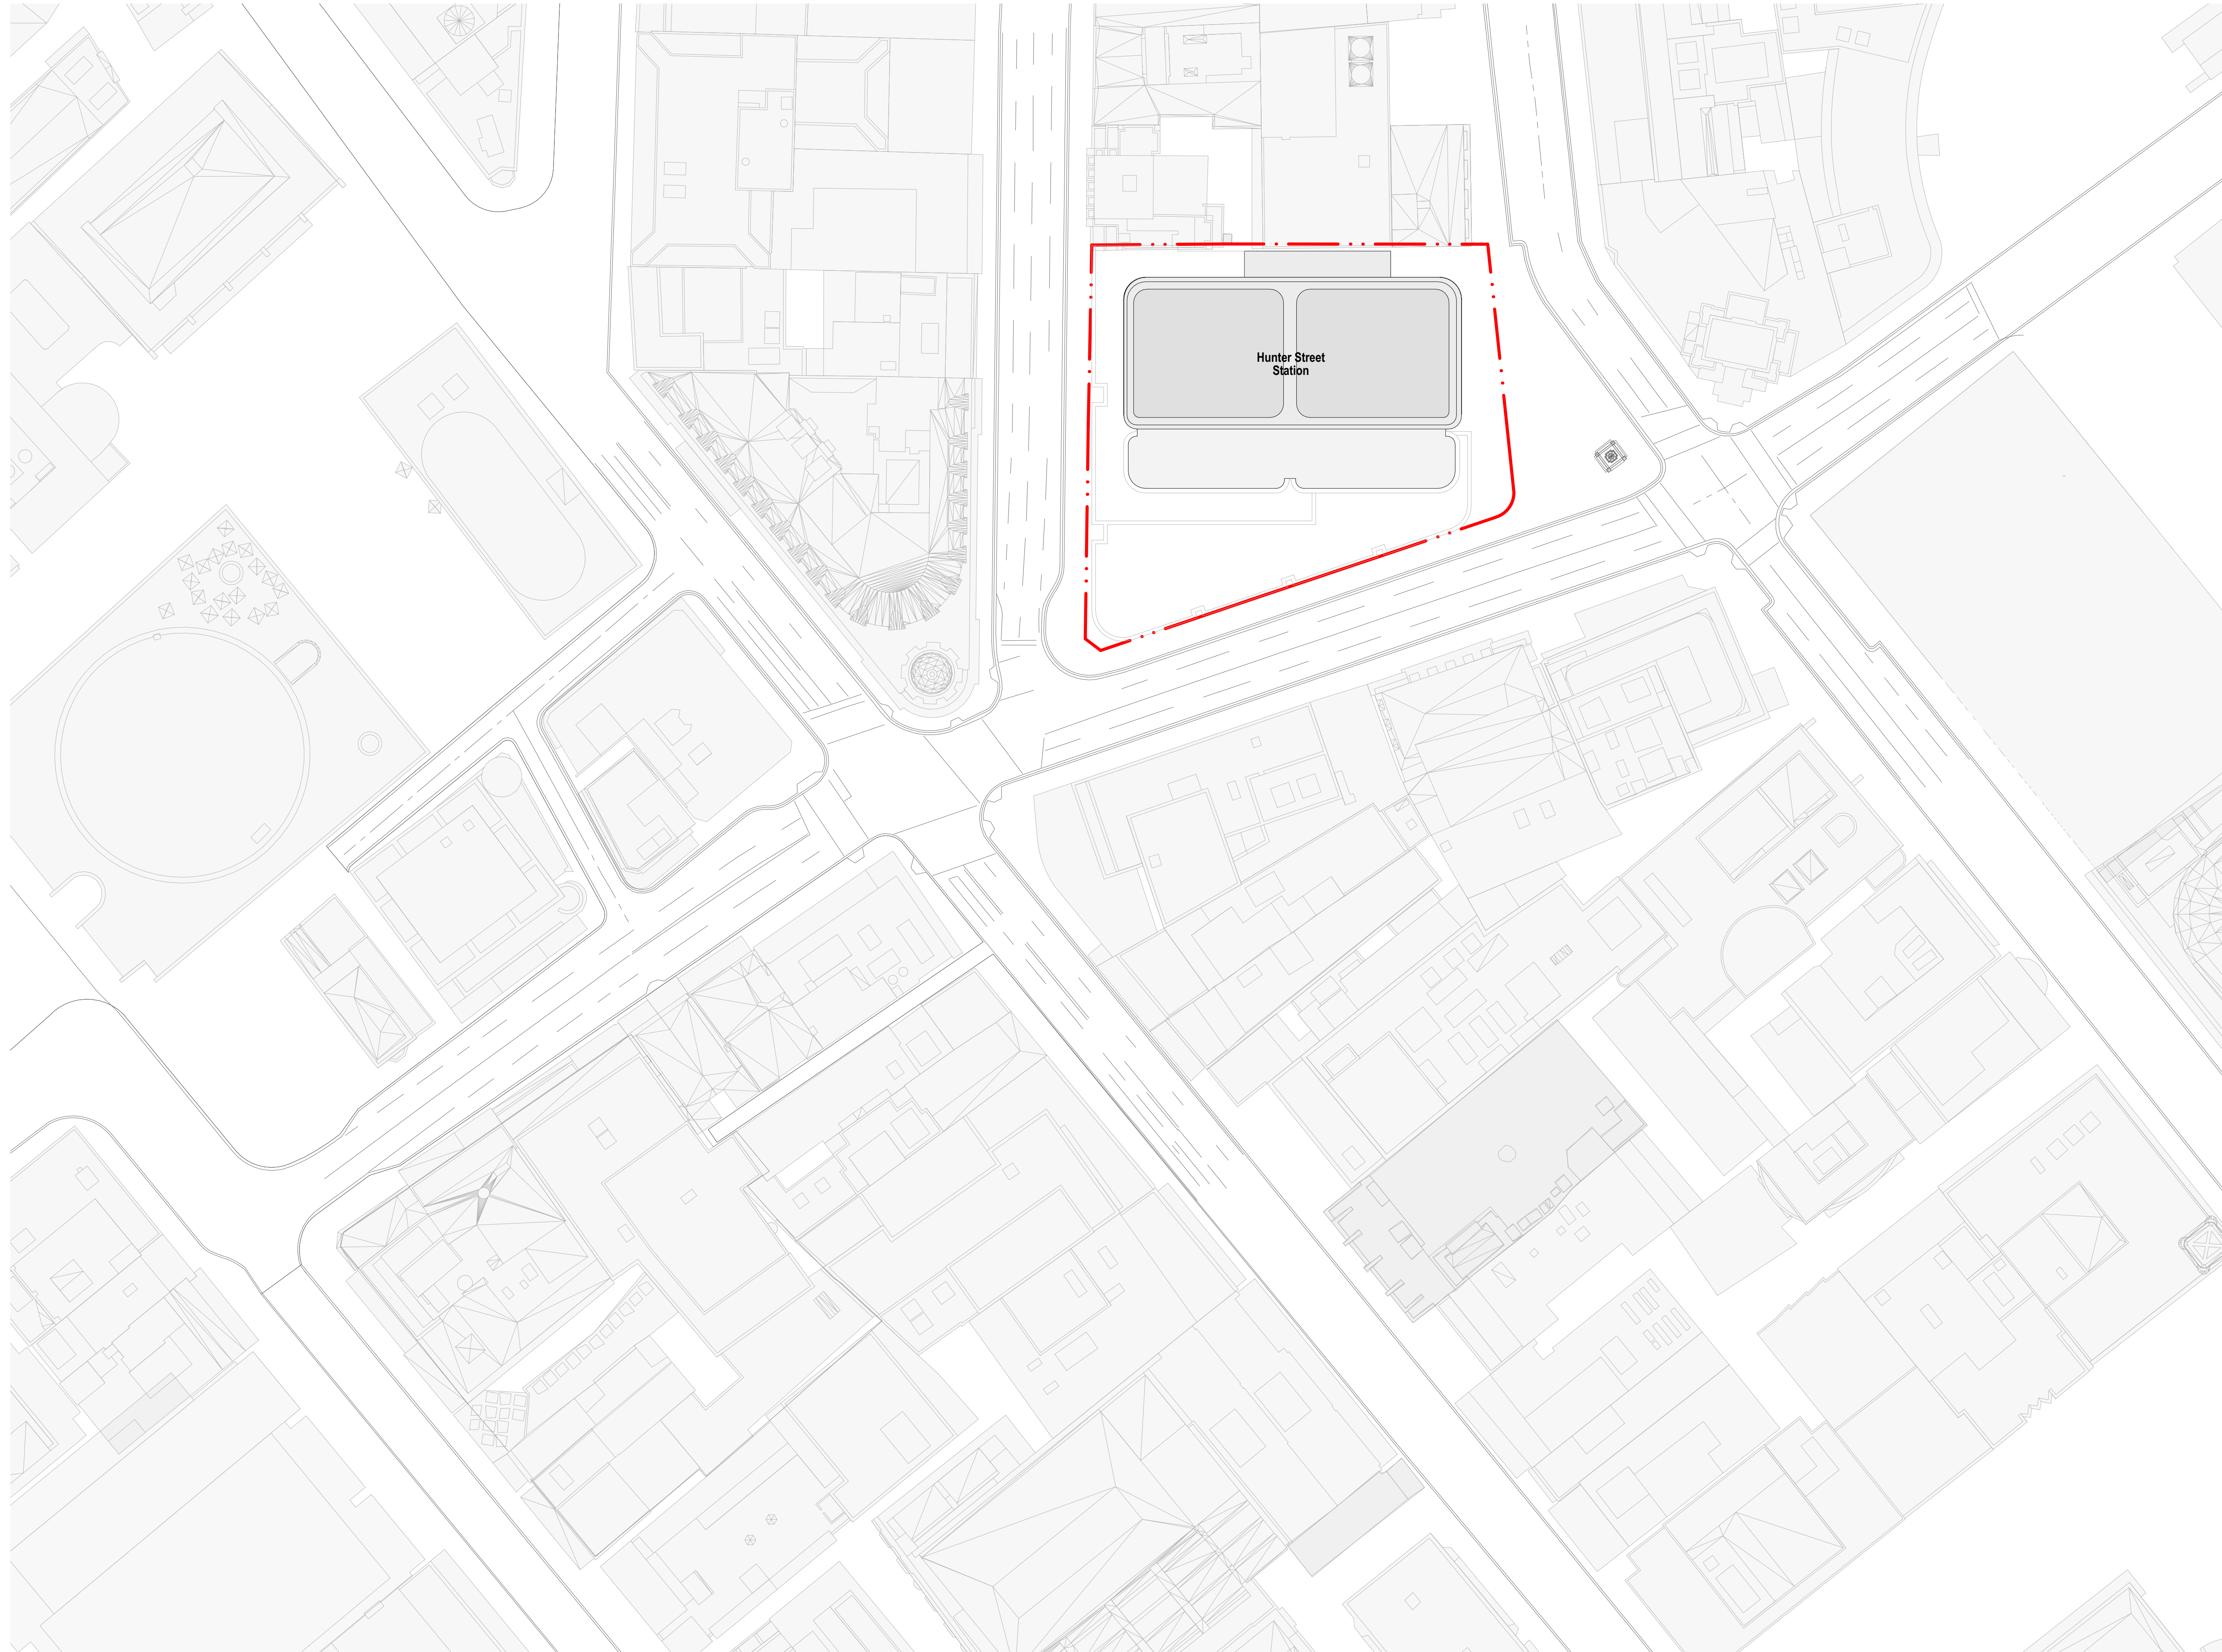

chk by name date rev

Hunter Street Station - East
CBDN
SYDNEY NSW 2000

Scoping Report June 2022 **Scale**
Site Plan 1:200 @ A1

Project Code **First Issued**
MOSD DD/MM/YYYY

Sheet No. **Rev**
PP_E_1200