



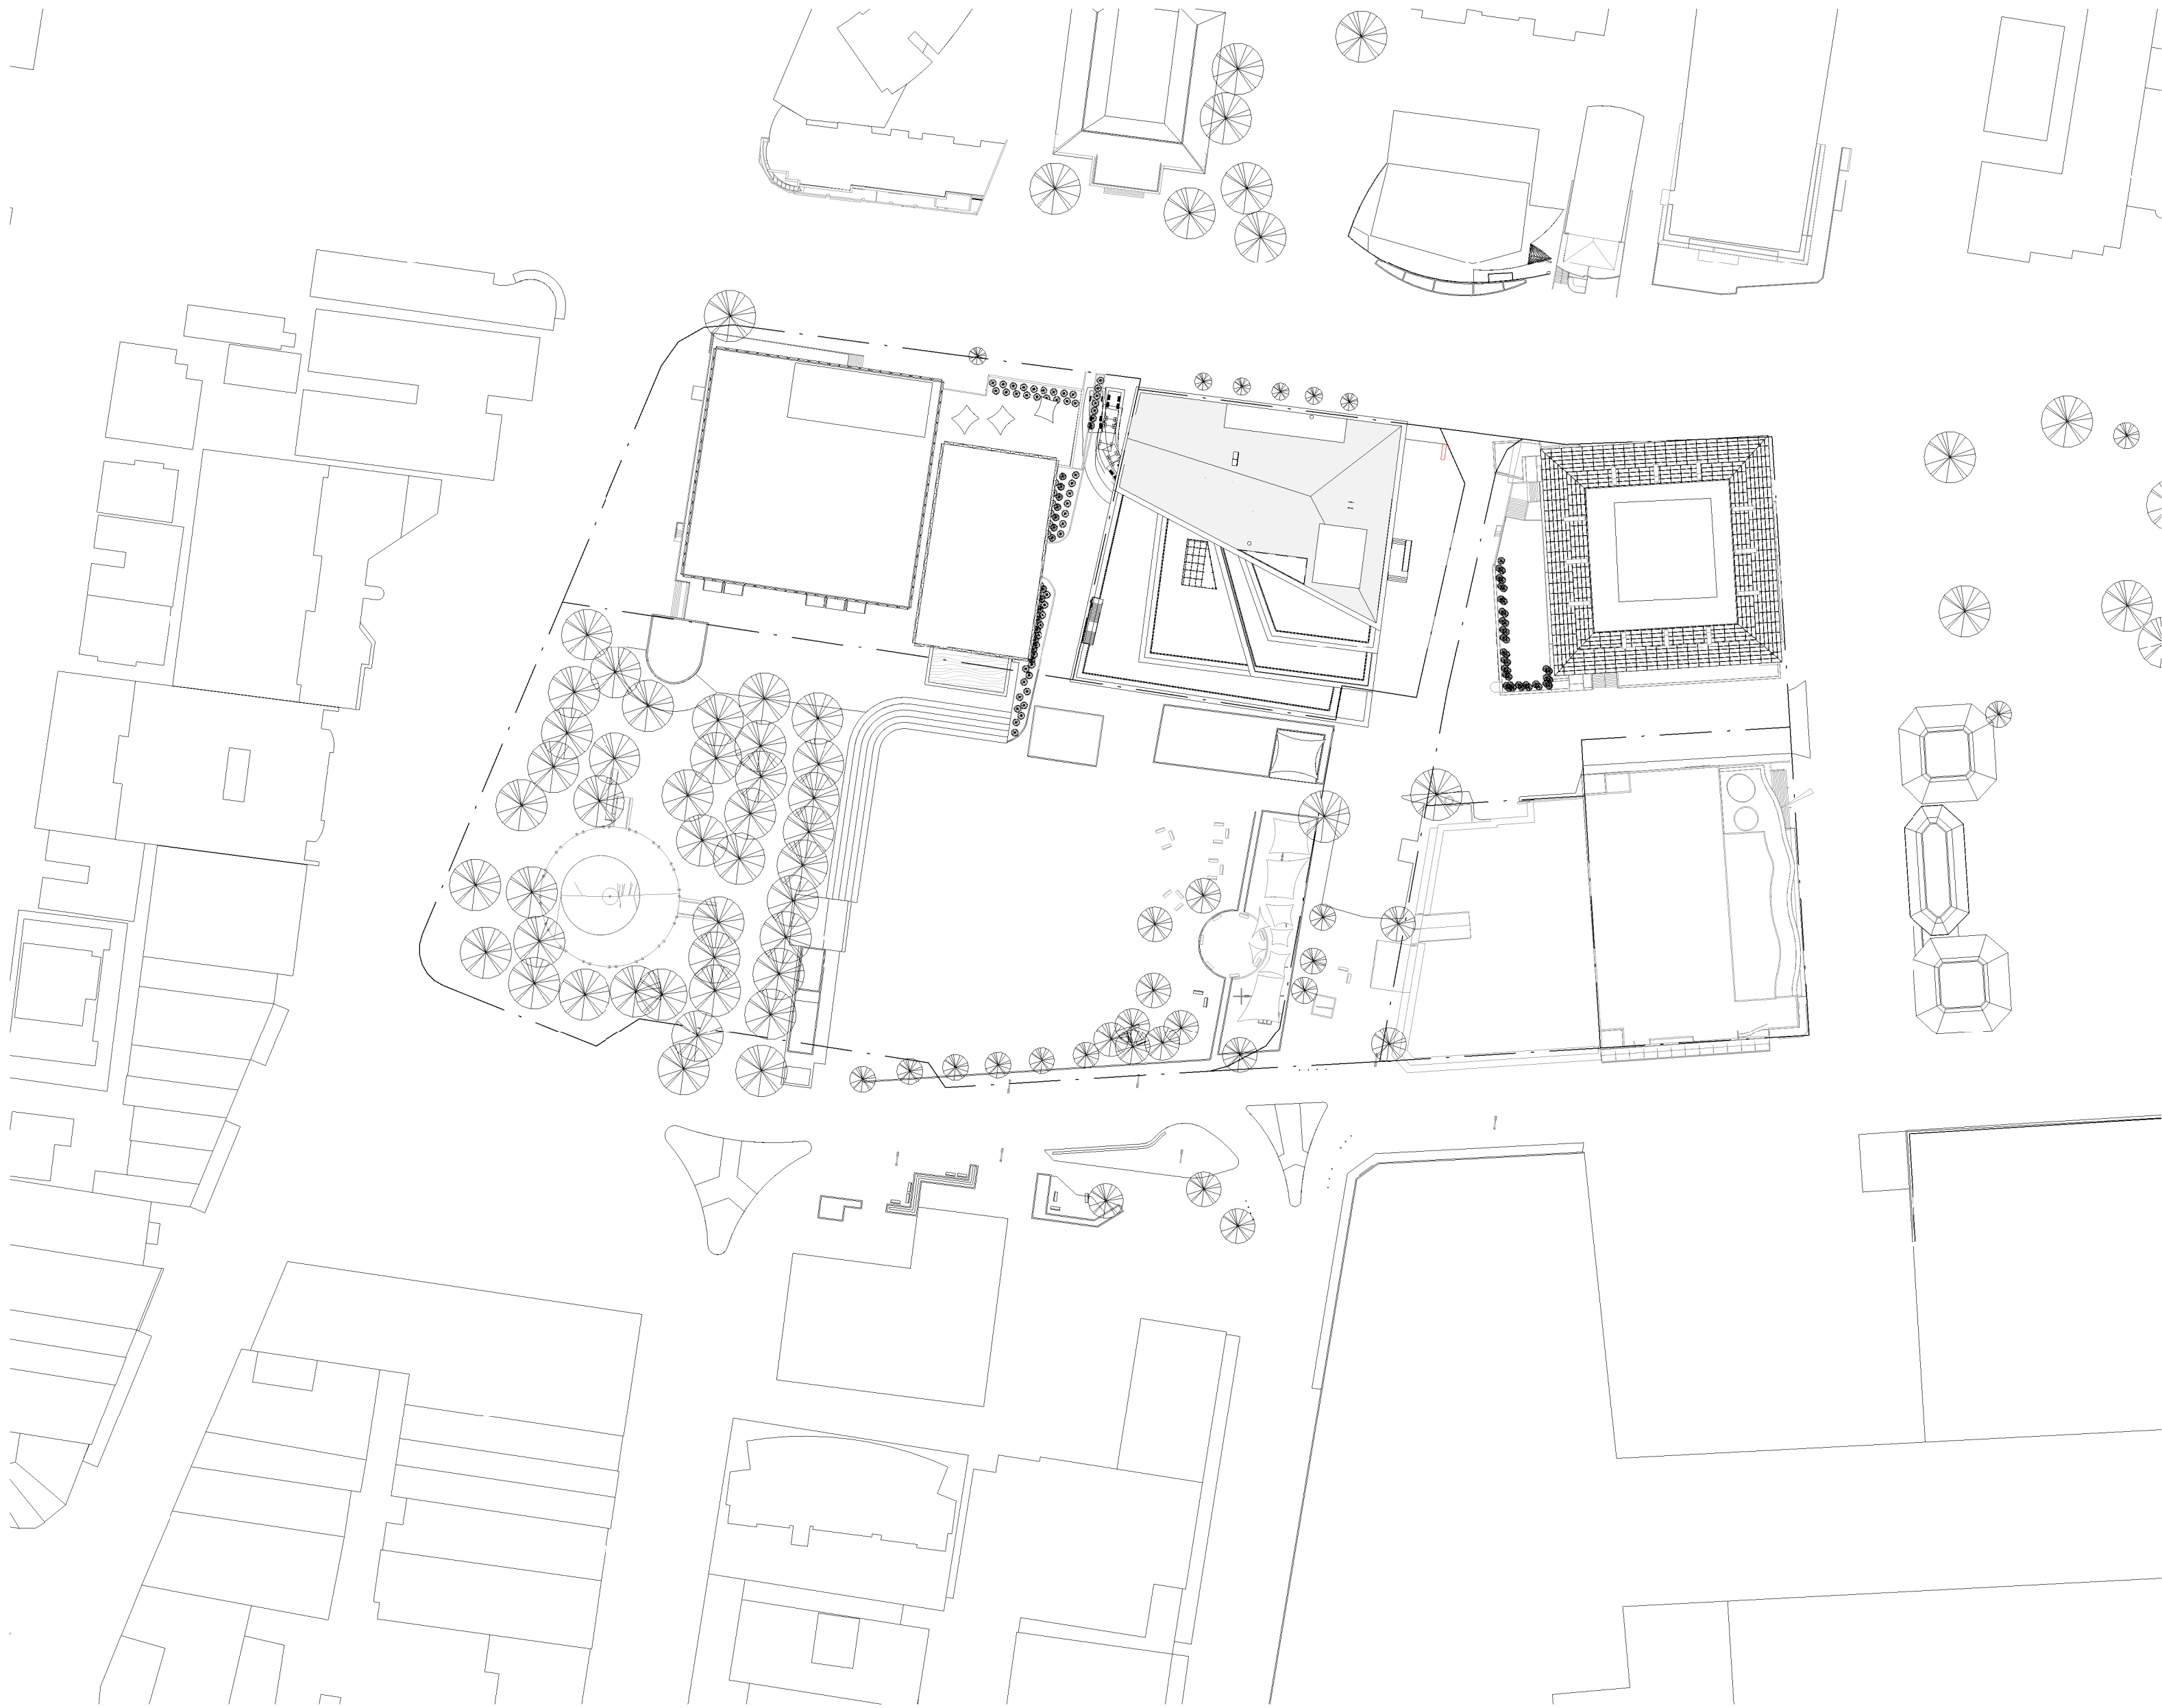

CONTEXT PLAN

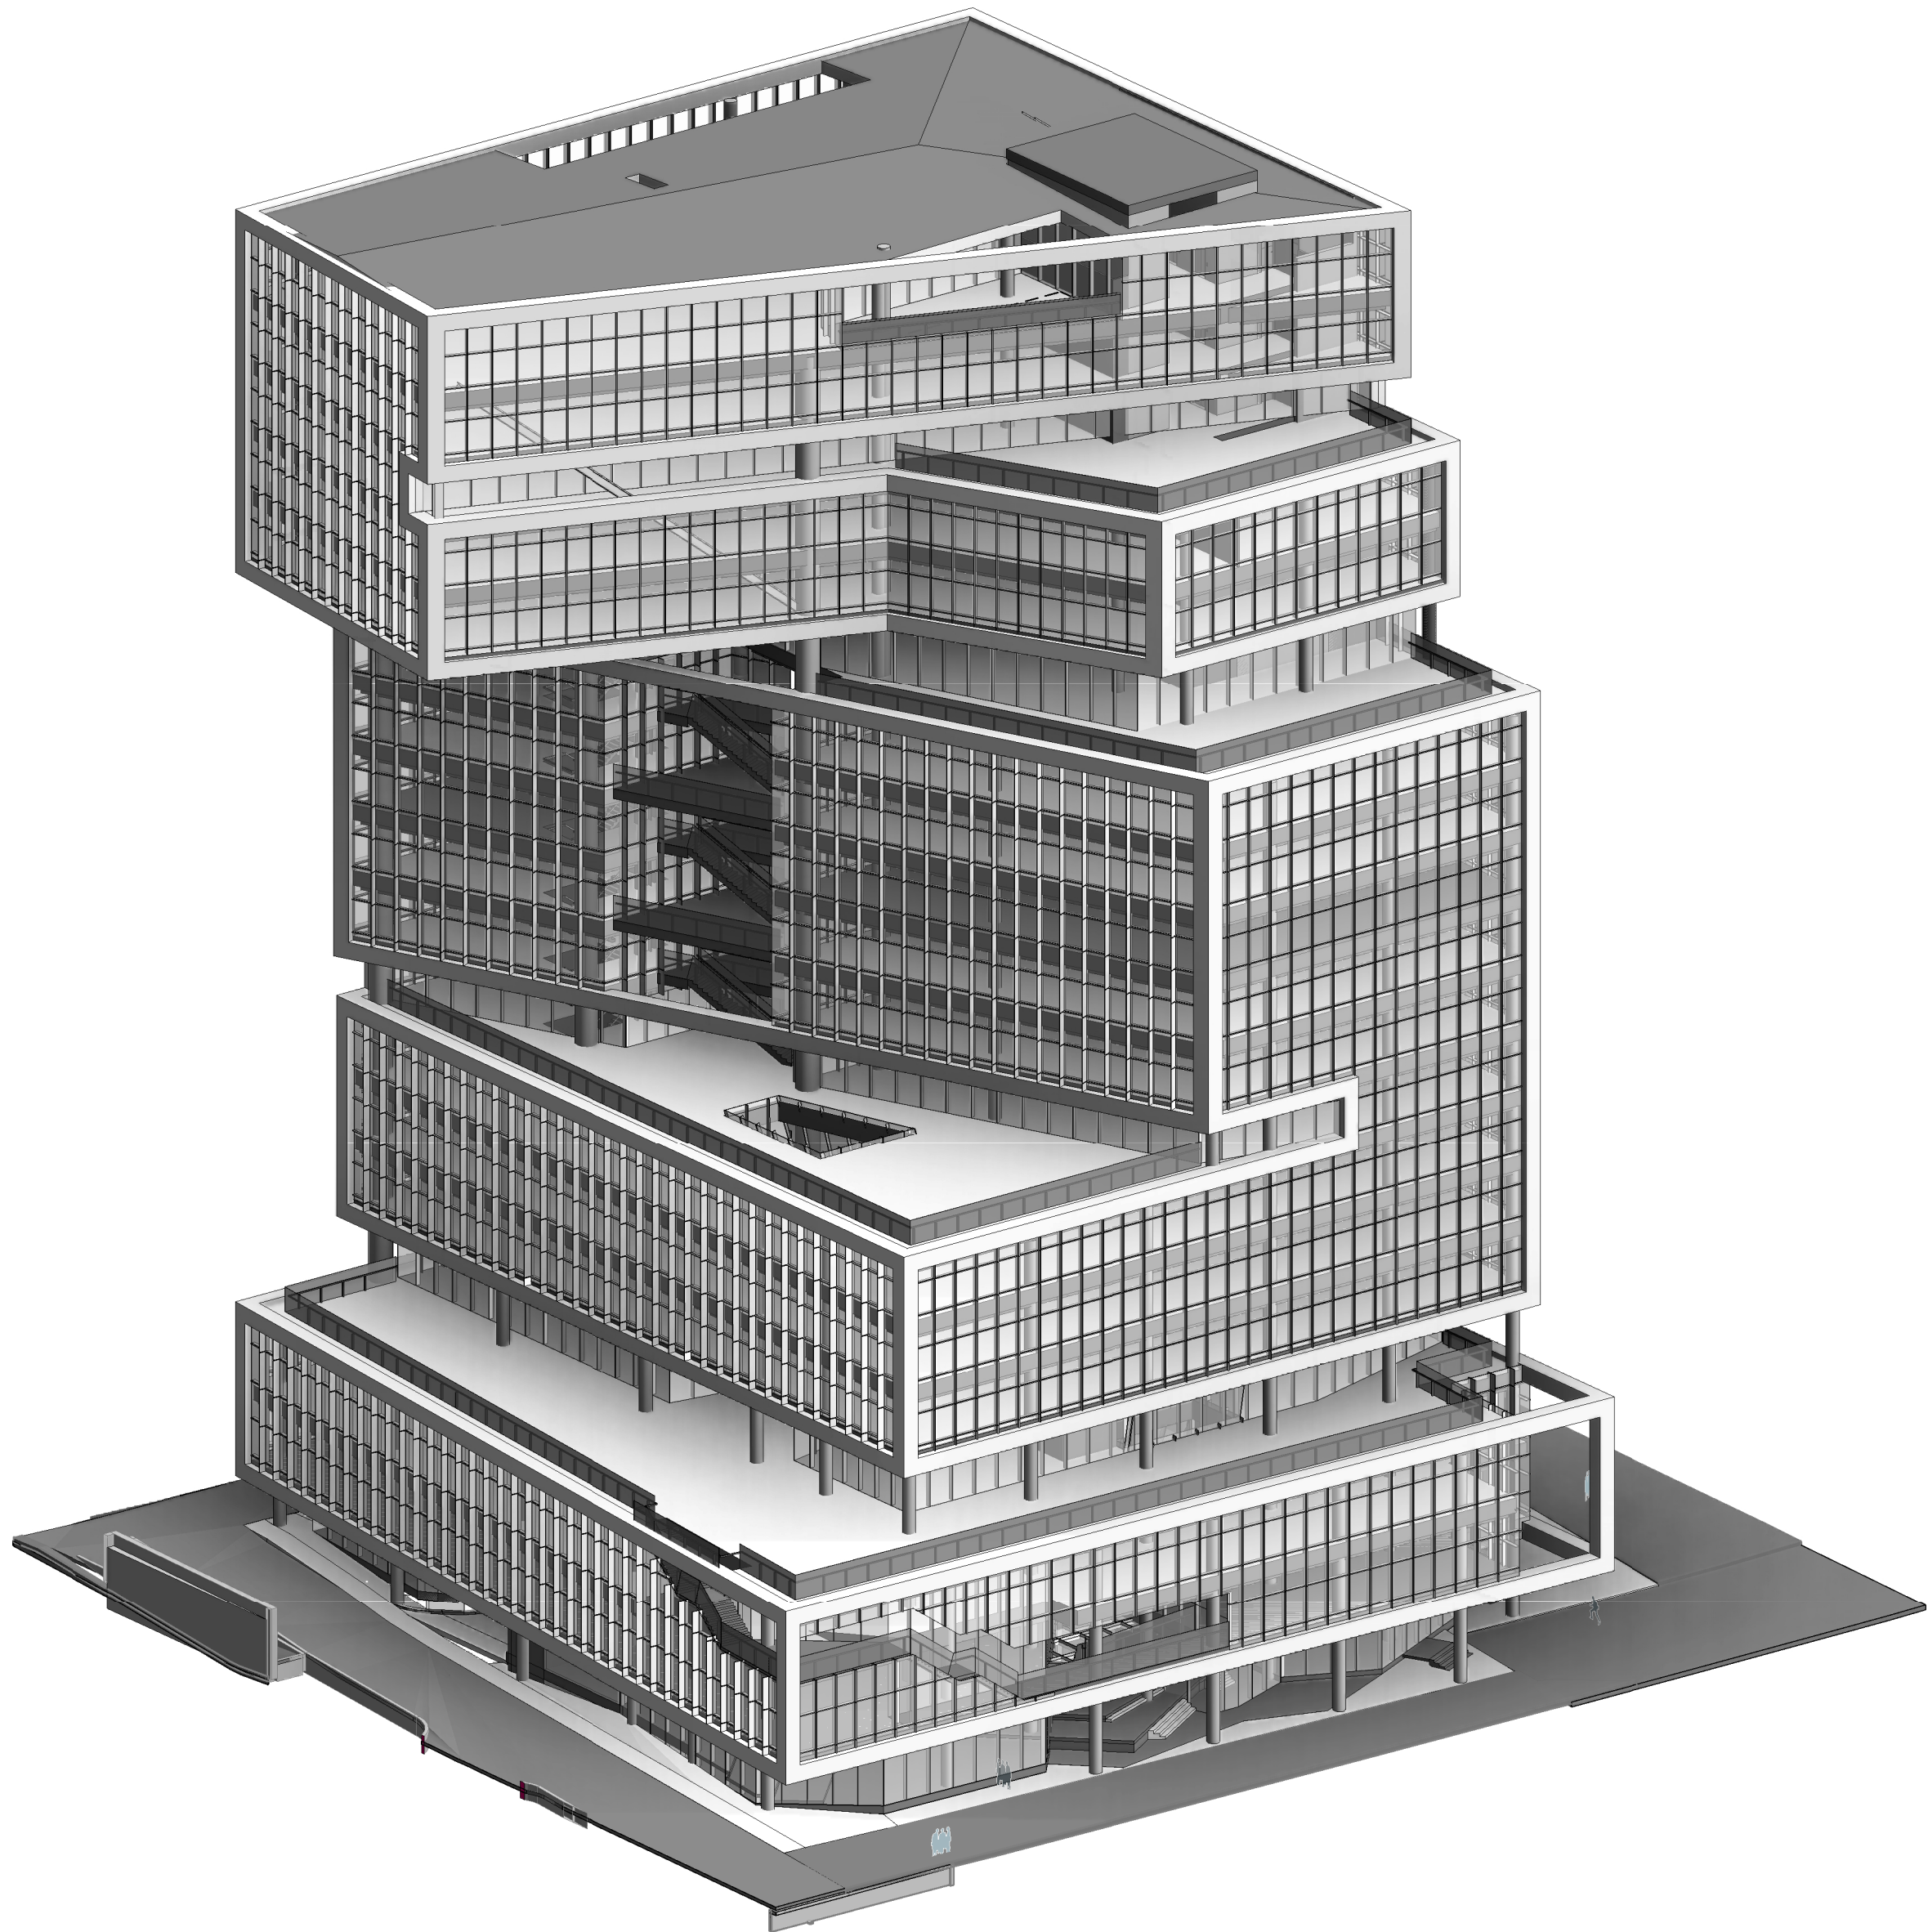

SOUTH WEST CORNER AXONOMETRIC

SHEET No.	DRAWING TITLE
PP0000	COVER SHEET
PP0001	PROPOSED SITE PLAN
PP0201	AREA PLANS - GFA (BANKSTOWN LEP 2015)
PP3001	PLAN - BASEMENT 2
PP3002	PLAN - BASEMENT 1
PP3003	PLAN - GROUND LEVEL
PP3004	PLAN - LEVEL 1
PP3005	PLAN - LEVEL 2
PP3006	PLAN - LEVEL 3
PP3007	PLAN - LEVEL 4
PP3008	PLAN - LEVEL 5

SHEET No.	DRAWING TITLE
PP3009	PLAN - LEVEL 6
PP3010	PLAN - LEVEL 7
PP3011	PLAN - LEVEL 8
PP3012	PLAN - LEVEL 9
PP3013	PLAN - LEVEL 10
PP3014	PLAN - LEVEL 11
PP3015	PLAN - LEVEL 12
PP3016	PLAN - LEVEL 13
PP3017	PLAN - LEVEL 14
PP3018	PLAN - LEVEL 15
PP3019	PLAN - LEVEL 16

SHEET No.	DRAWING TITLE
PP3020	PLAN - LEVEL 17
PP3021	PLAN - LEVEL 18
PP3022	PLAN - LEVEL 19 (ROOF PLAN)
PP4001	BUILDING ELEVATIONS - NORTH (RICKARD RD.)
PP4002	BUILDING ELEVATIONS - EAST (APPIAN WAY)
PP4003	BUILDING ELEVATIONS - SOUTH
PP4004	BUILDING ELEVATIONS - WEST
PP4501	BUILDING SECTION A
PP4502	BUILDING SECTION B

PROJECT MANAGER
Archerfield Partners
Level 5, 139 Macquarie Street, Sydney, NSW 2000
T +61 2 9233 7883 F +61 2 9233 4046

BUILDING SURVEYOR
Group DLA
Level 3, 10 Bridge Street, Sydney, NSW 2000
T +61 8355 3160 F +61 2 8355 3169

STRUCTURAL & CIVIL
Bonacci
Level 6, 37 York Street, Sydney NSW 2000 Australia
T +61 2 6247 8400

SERVICES ENGINEER
Norman Disney & Young
Level 1, 60 Miller Street, North Sydney, NSW 2060, Australia
T +61 2 9928 6800 F +61 2 9955 6900

ESD, VERTICAL TRANSPORT & FIRE ENGINEERING
Umow Lai
L4, 10 Yarra Street, South Yarra VIC 3141
T +61 3 9249 0288 F +61 3 9249 0299

LANDSCAPE ARCHITECT
Aspect Studios
30-32 Easey Street, Collingwood, VIC, 3066
T: +61 3 9417 6844

REV. DETAILS
1 ISSUED FOR PLANNING PROPOSAL

DATE
13.12.2018


CLIENT
WESTERN SYDNEY UNIVERSITY
Locked Bag 1797, Penrith NSW 2751
T +61 2 9852 5222

GENERAL NOTES
THE CONTRACTOR MUST VERIFY ALL DIMENSIONS ON SITE BEFORE COMMENCING ANY WORK.
OR MAKING OF ANY SHOT DRAWINGS. FIGURED DIMENSIONS MUST BE USED IN PREFERENCE TO
SCALED DIMENSIONS. ALL SCALED DIMENSIONS MUST BE VERIFIED ON SITE. THIS DRAWING IS
COPYRIGHT AND REMAINS THE PROPERTY OF THE ARCHITECT.

Level 3, 246 Bourke Street
Melbourne Victoria
Australia 3000
T +61 3 9600 2818
F +61 3 9600 2819
lyons@lyonsarch.com.au
www.lyonsarch.com.au
Lyons

PROJECT
BANKSTOWN CITY CAMPUS DEVELOPMENT
74 RICKARD RD.
BANKSTOWN NSW 2200
DRAWING TITLE
COVER SHEET

PLANNING PROPOSAL
NOT FOR CONSTRUCTION
SCALE
1 : 1000 @A1
JOB No. DRAWN CHECKED DATE
UW04 JC/RH DJ 21.09.2018
DRAWING No. REVISION
PP0000 **1**

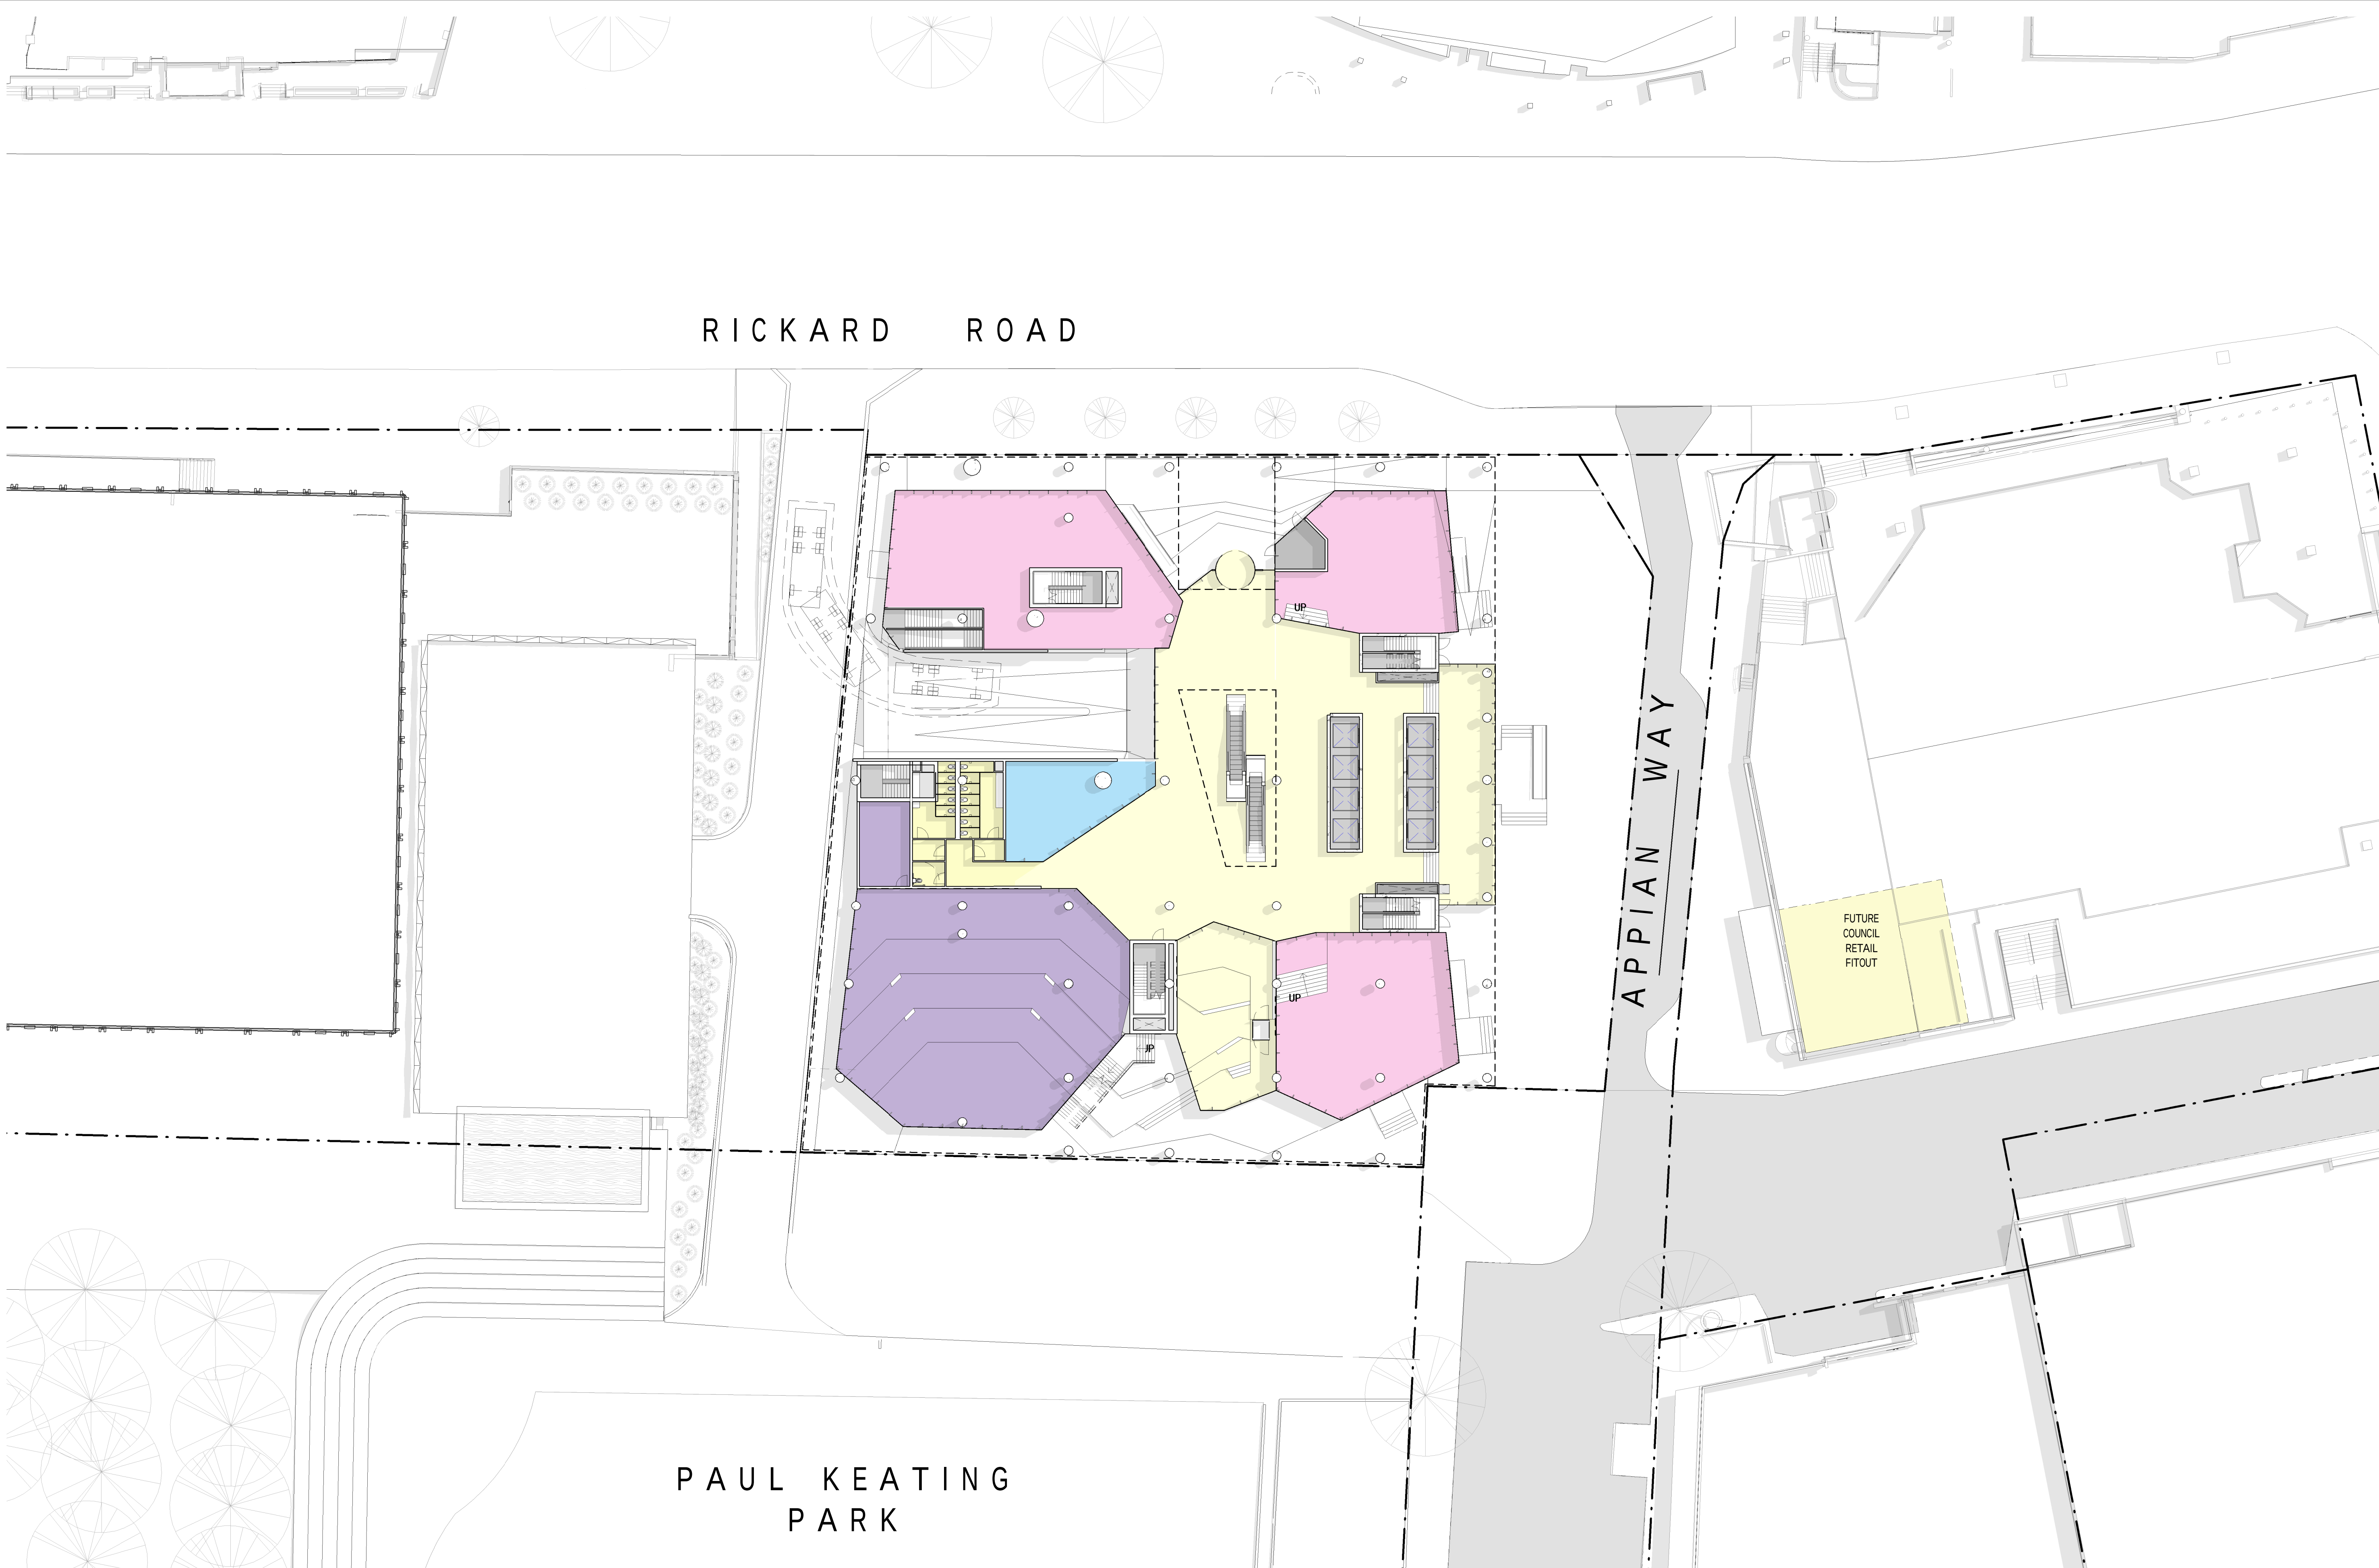

REV. DETAILS
1 ISSUED FOR PLANNING PROPOSAL

DATE
13.12.2018

CLIENT
WESTERN SYDNEY UNIVERSITY

Locked Bag 1797, Penrith NSW 2751
T +61 2 9852 5222

GENERAL NOTES
THE CONTRACTOR MUST VERIFY ALL DIMENSIONS ON SITE BEFORE COMMENCING ANY WORK. MAKING OF ANY SHOT DRAWINGS. FIGURED DIMENSIONS MUST BE USED IN PREFERENCE TO SCALED DIMENSIONS. ALL SCALED DIMENSIONS MUST BE VERIFIED ON SITE. THIS DRAWING IS COPYRIGHT AND REMAINS THE PROPERTY OF THE ARCHITECT.

Level 3, 246 Bourke Street
Melbourne Victoria
Australia 3000
T +61 3 9600 2818
F +61 3 9600 2819
lyons@lyonsarch.com.au
www.lyonsarch.com.au

Lyons

PROJECT
BANKSTOWN CITY CAMPUS DEVELOPMENT
74 RICKARD RD.
BANKSTOWN NSW 2200
DRAWING TITLE
PROPOSED SITE PLAN

PLANNING PROPOSAL
NOT FOR CONSTRUCTION

SCALE
1 : 250 @A1
DATE
21.09.2018
REVISION
1

JOB No. DRAWN CHECKED
UW04 JC/RH DJ

DRAWING No.
PP0001