

PRESBYTERIAN LADIES COLLEGE, CROYDON

1 BOUNDARY STREET, CROYDON, NSW 2132

ALPHA AND OMEGA SCIENCE BUILDING

SECRETARY'S ENVIRONMENTAL ASSESSMENT REQUIREMENTS ARCHITECTURAL DRAWINGS



SHEET LIST				
NO.	NAME	DESCRIPTION	DATE	REV.
SE000	COVER PAGE	ISSUED FOR SEARS REQUEST	05.07.19	A
SE001	SITE PLAN	ISSUED FOR SEARS REQUEST	05.07.19	B
SE002	SITE ANALYSIS	ISSUED FOR SEARS REQUEST	05.07.19	A
SE100	BASEMENT PLAN	ISSUED FOR SEARS REQUEST	05.07.19	A
SE101	GROUND FLOOR PLAN	ISSUED FOR SEARS REQUEST	05.07.19	A
SE102	LEVEL 1 FLOOR PLAN	ISSUED FOR SEARS REQUEST	05.07.19	A
SE103	LEVEL 2 FLOOR PLAN	ISSUED FOR SEARS REQUEST	05.07.19	A
SE200	ROOF PLAN	ISSUED FOR SEARS REQUEST	05.07.19	A
SE301	LONG ELEVATIONS	ISSUED FOR SEARS REQUEST	05.07.19	A
SE400	LONG SECTIONS	ISSUED FOR SEARS REQUEST	05.07.19	A
SE500	3D IMAGE	ISSUED FOR SEARS REQUEST	05.07.19	A

Issue			
No.	Date	Description	Chkd
A	05.07.19	ISSUED FOR SEARS REQUEST	NS

Drawing Title
COVER PAGE

Project
ALPHA & OMEGA

at
1 META STREET, CROYDON NSW 2132


for
PRESBYTERIAN LADIES COLLEGE

Architect
NBRSARCHITECTURE.
Sydney
61 2 9922 2344
Any form of replication of this drawing in full or in part without the written permission of NBRS+PARTNERS Pty Ltd constitutes an infringement of the copyright.
Nominated Architect:
Andrew Duffin NSW 5602
NBRS & Partners Pty Ltd VIC 51197

nbrsarchitecture.com
Any form of replication of this drawing in full or in part without the written permission of NBRS+PARTNERS Pty Ltd constitutes an infringement of the copyright.
Nominated Architect:
Andrew Duffin NSW 5602
NBRS & Partners Pty Ltd VIC 51197

Date 5/07/2019 4:02:25 PM
Scale @ A1

Drawing Reference
18234-NBRS-A-DRAFT-SE000
Revision
A

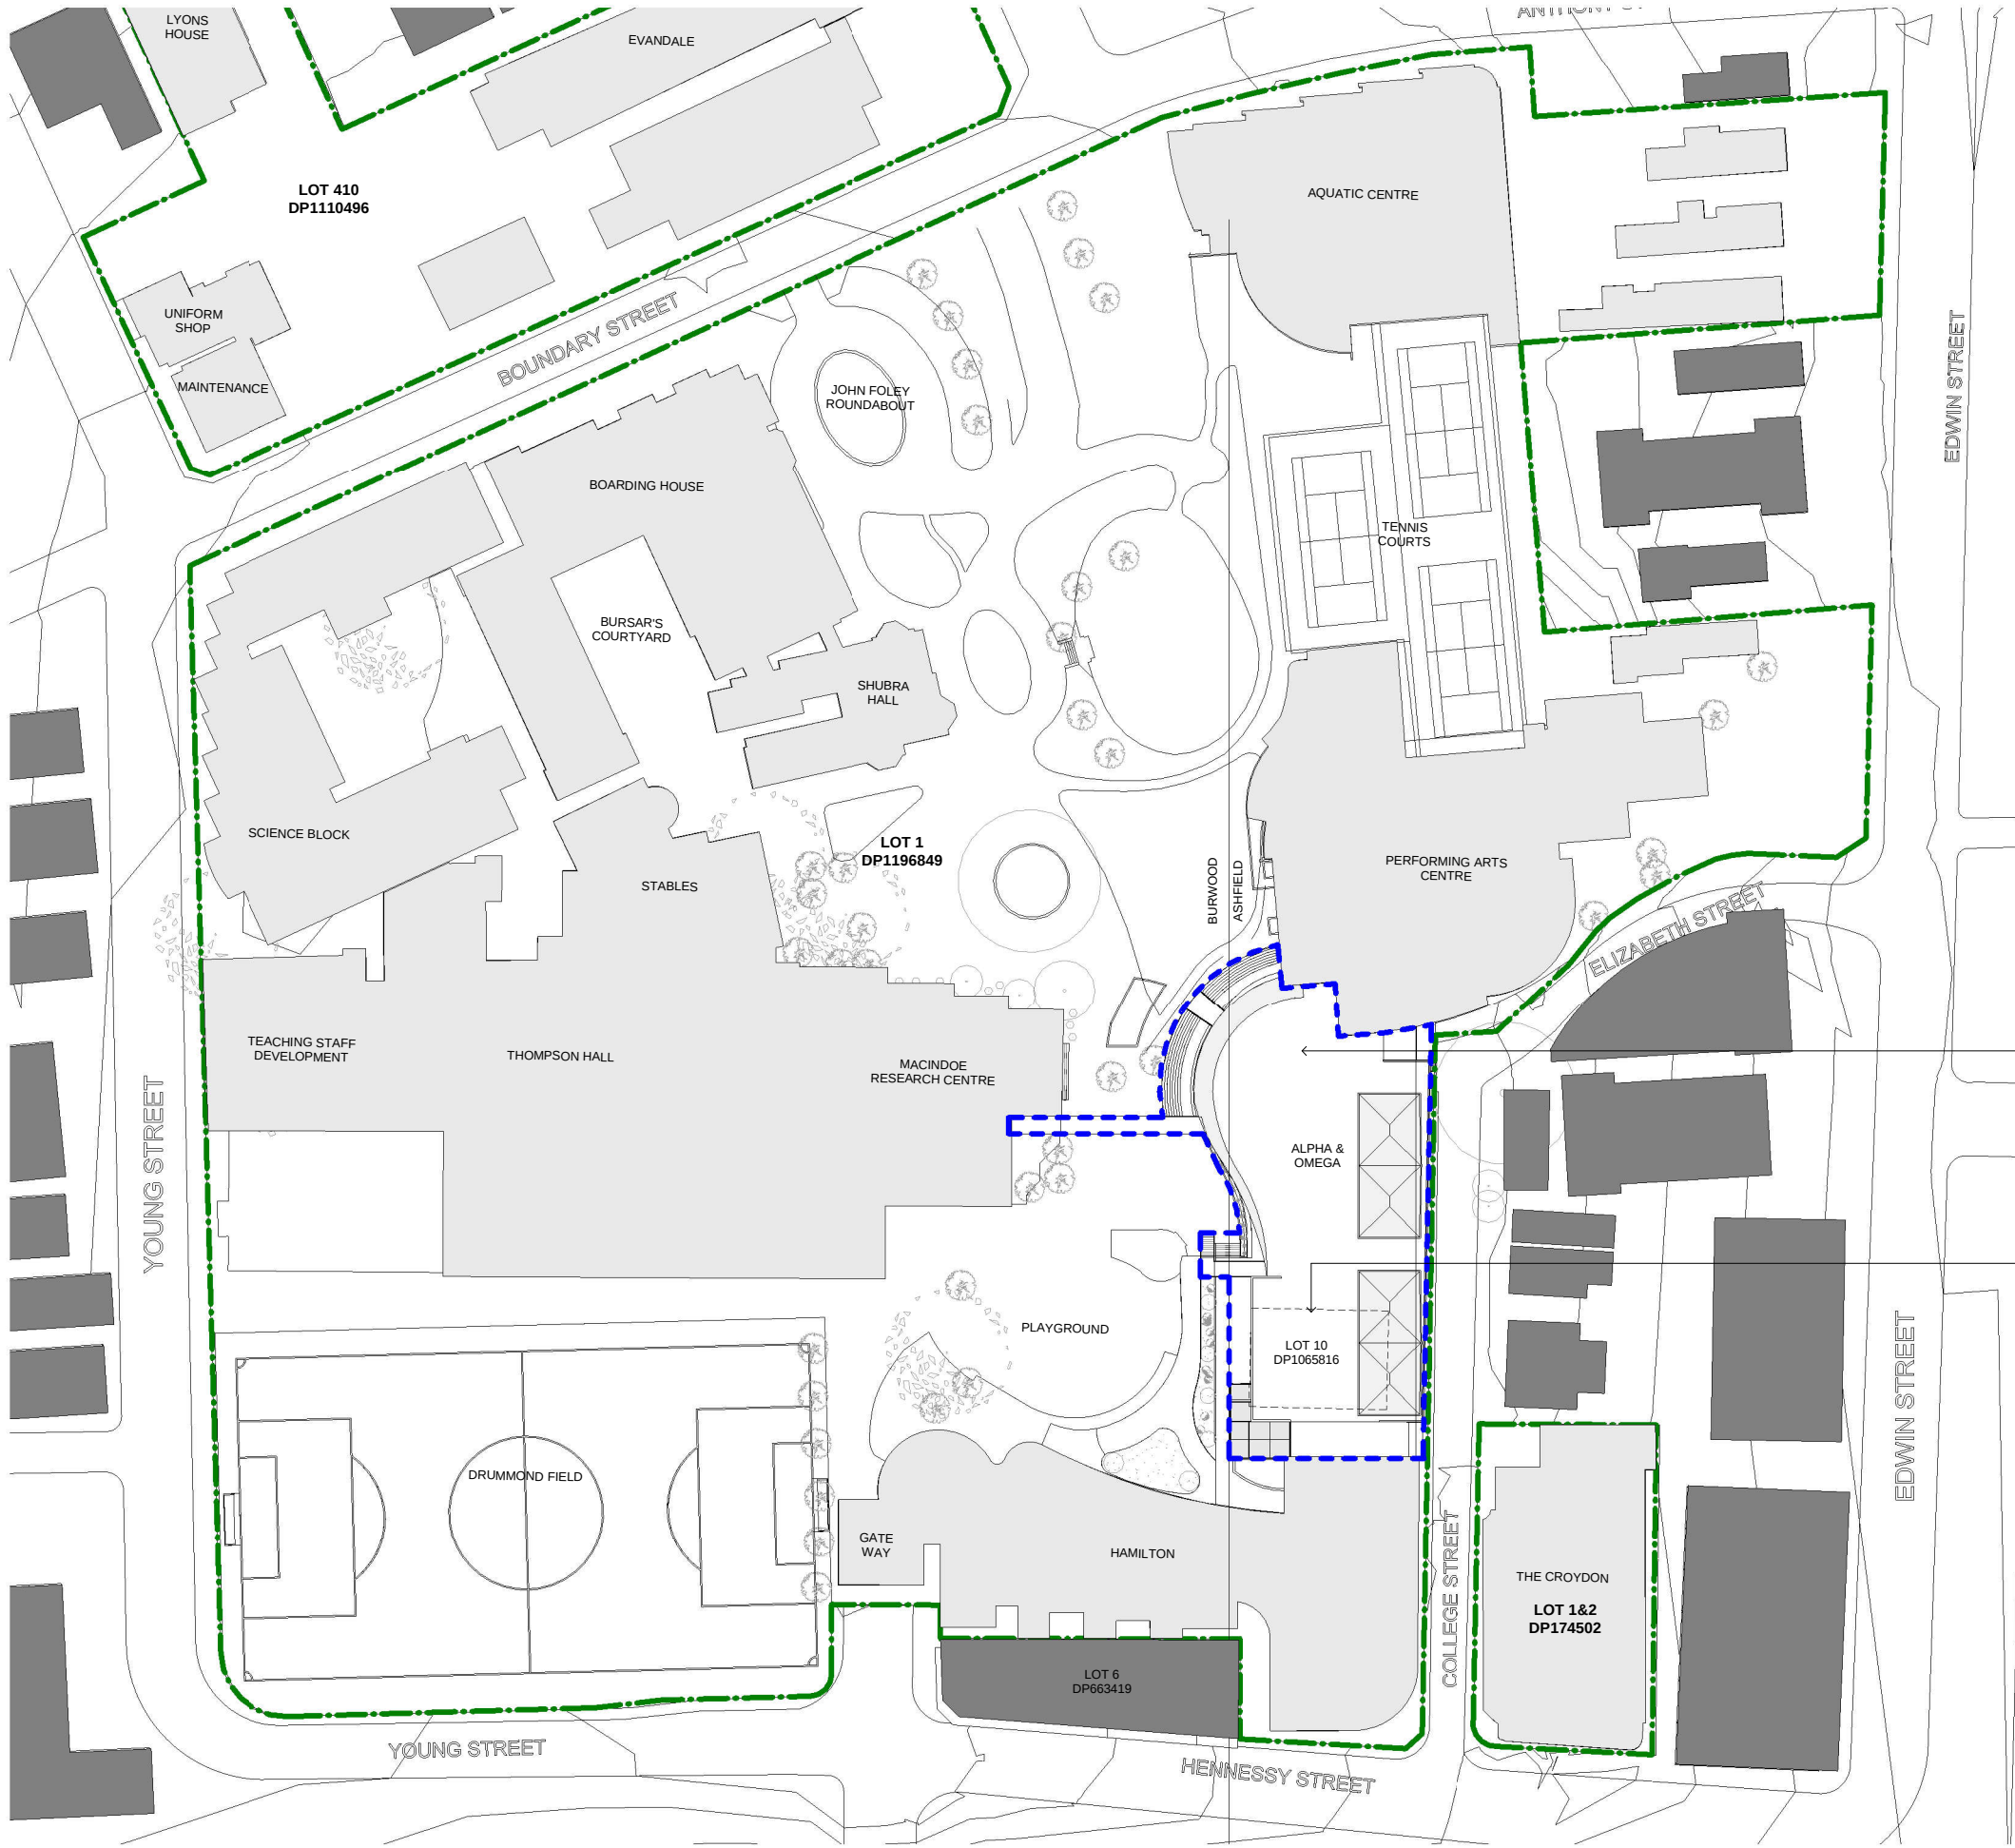

Issue No.	Date	Description	Chkd.
A	28.06.19	ISSUED TO PLANNER	MOR
B	05.07.19	ISSUED FOR SEARS REQUEST	NS


- PROPOSED SCOPE OF WORKS
- PLC BUILDINGS
- NEIGHBOURING BUILDINGS
- SITE BOUNDARY AFTER LOT CONSOLIDATION
- TO BE DEMOLISHED

Drawing Title
SITE PLAN


Project
ALPHA & OMEGA
at
1 META STREET, CROYDON NSW 2132
for
PRESBYTERIAN LADIES COLLEGE

Architect
NBRSARCHITECTURE.
Sydney
61 2 9922 2344
Any form of replication of this drawing in full or in part without the written permission of NBRS+PARTNERS Pty Ltd constitutes an infringement of the copyright.
Nominated Architect:
Andrew Duffin NSW 5602
NBRS & Partners Pty Ltd VIC 51197
nbrsarchitecture.com
© 2019
ABN 16 002 247 565

Date 5/07/2019 4:02:28 PM
Scale 1 : 500 @ A1
Drawing Reference 18234-NBRS-A-DRAFT-SE001
Revision B

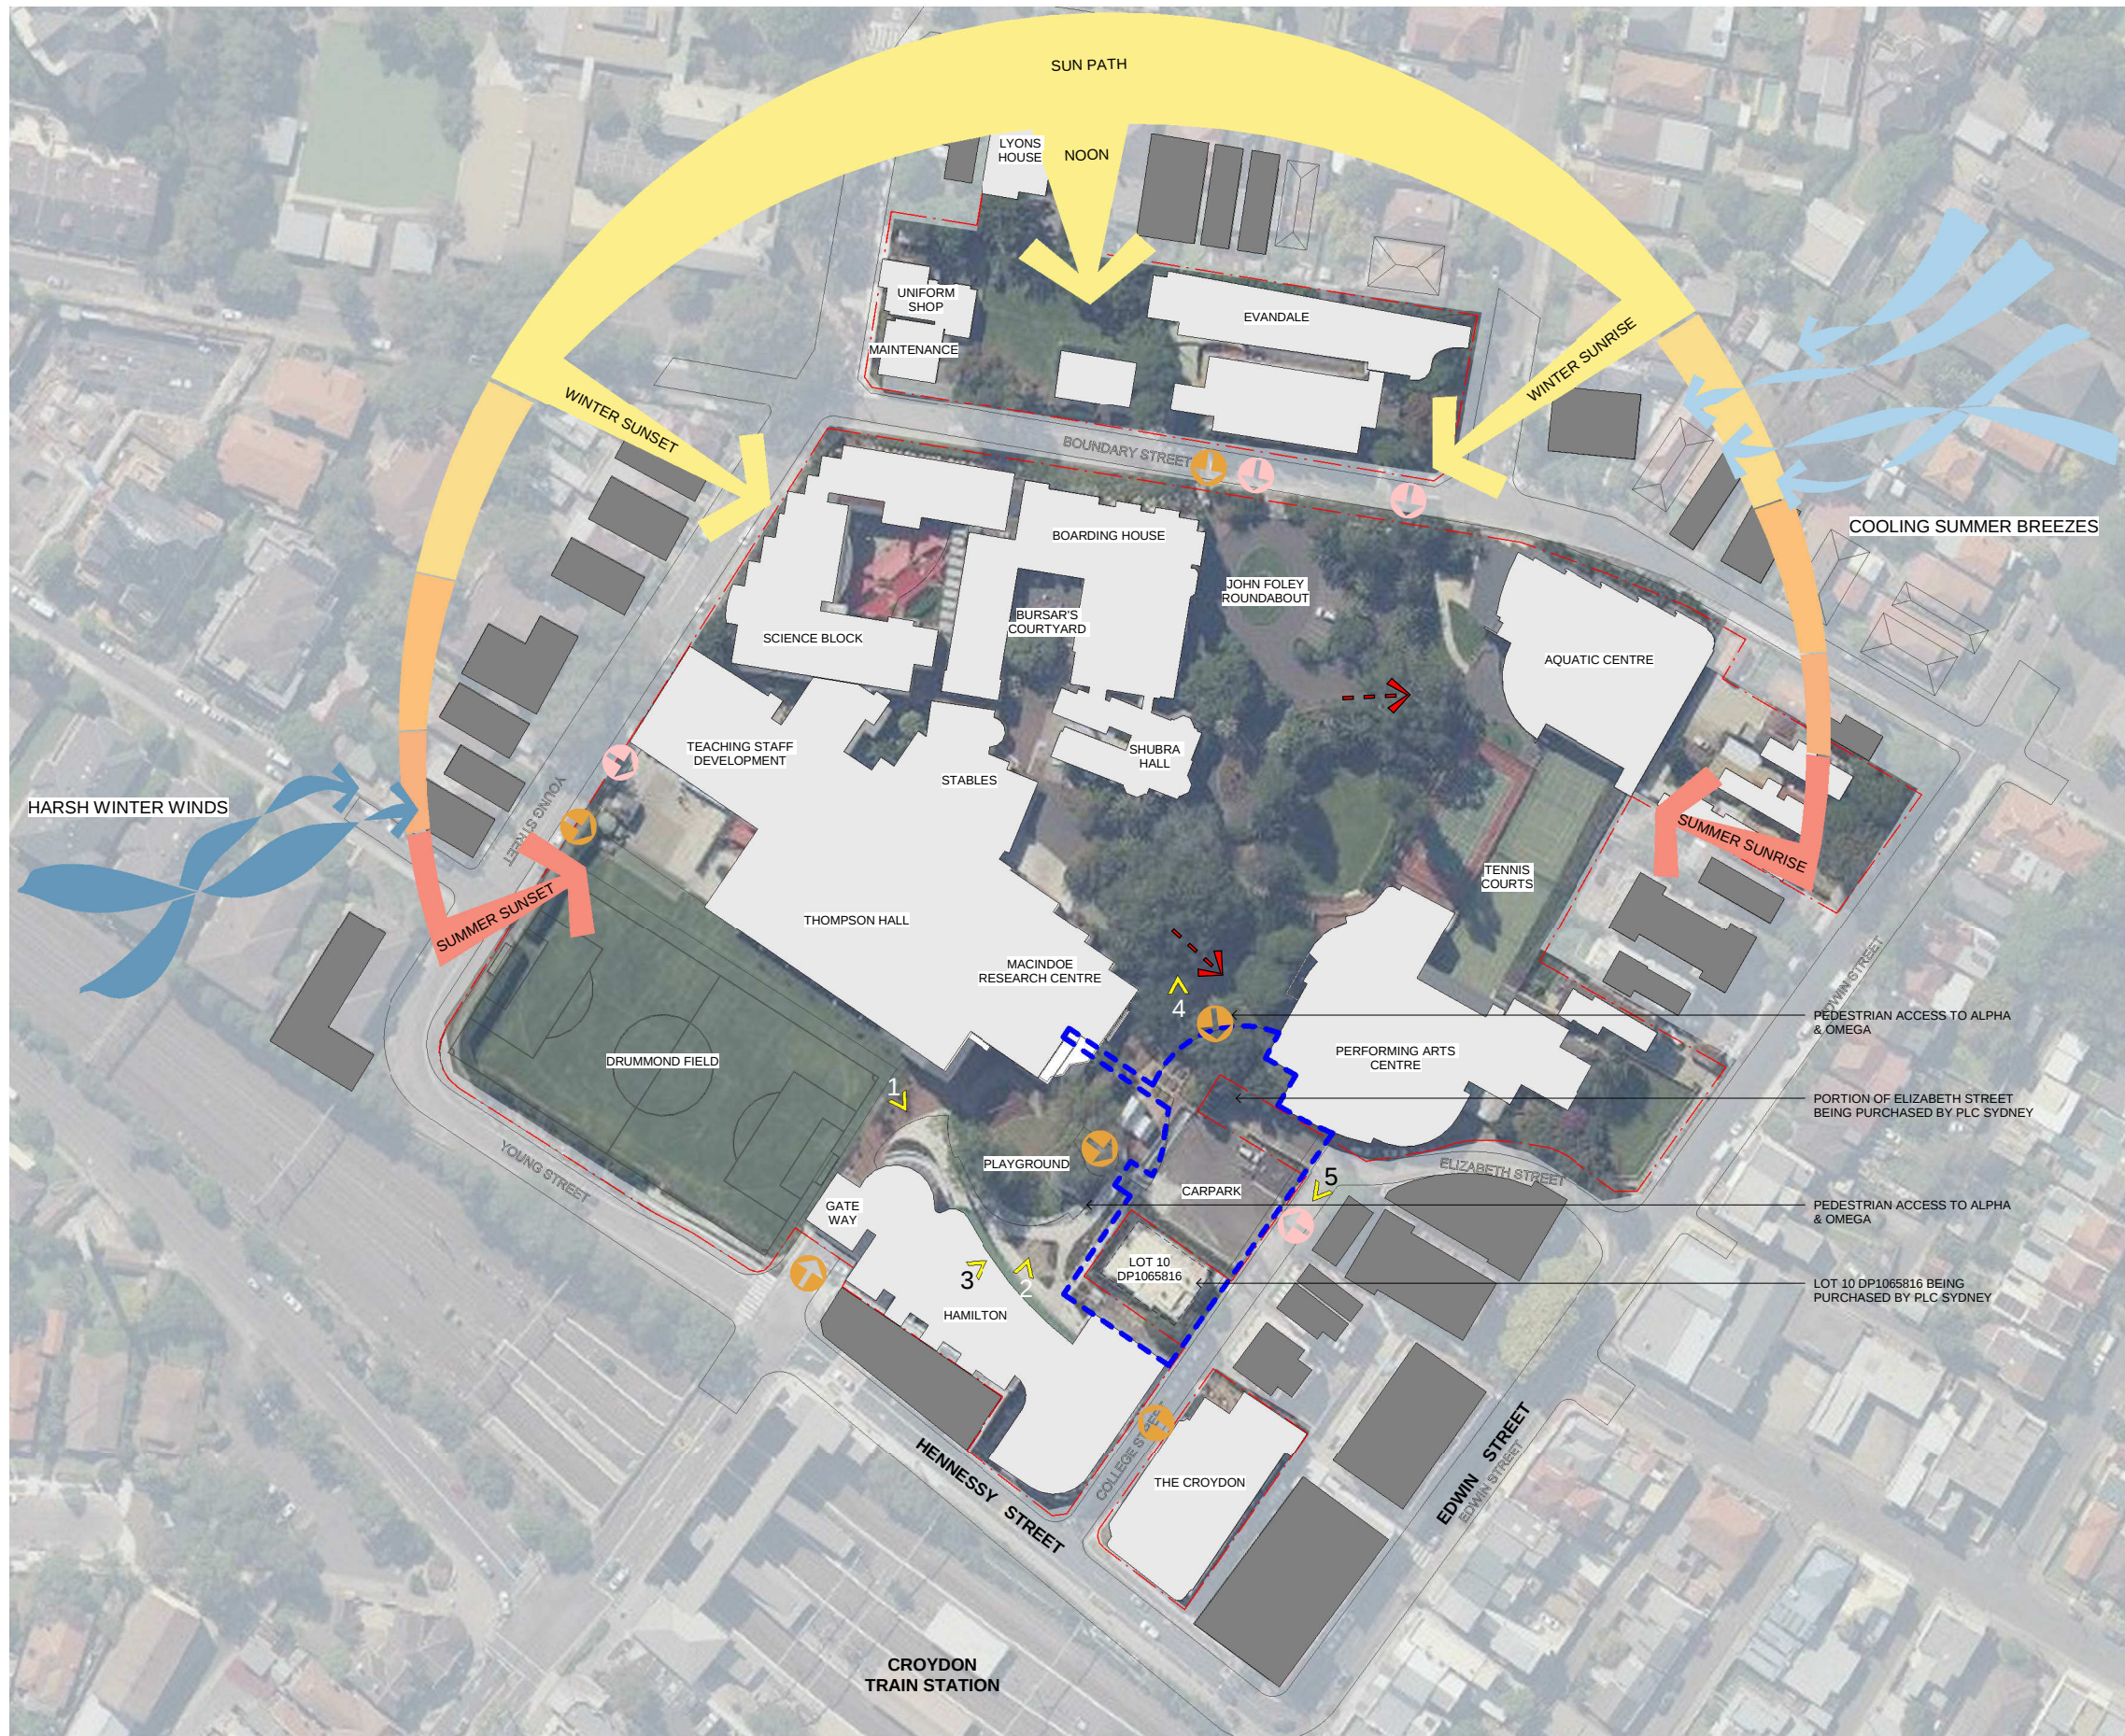

Issue No.	Date	Description	Chkd
A	05.07.19	ISSUED FOR SEARS REQUEST	NS

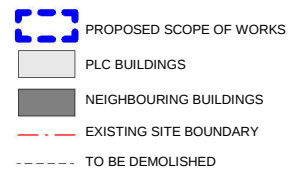


Drawing Title
SITE ANALYSIS

Project
ALPHA & OMEGA
at
1 META STREET, CROYDON NSW 2132
for
PRESBYTERIAN LADIES COLLEGE

Architect
NBRSARCHITECTURE.
Sydney
61 2 9922 2344
Any form of replication of this drawing in full or in part without the written permission of NBRS+PARTNERS Pty Ltd constitutes an infringement of the copyright.
Nominated Architect:
Andrew Duffin NSW 5602
NBRS & Partners Pty Ltd VIC 51197
nbrsarchitecture.com
© 2019
ABN 16 002 247 565

Date 5/07/2019 4:02:30 PM
Scale As indicated @ A1
Drawing Reference 18234-NBRS-A-DRAFT-SE002
Revision A

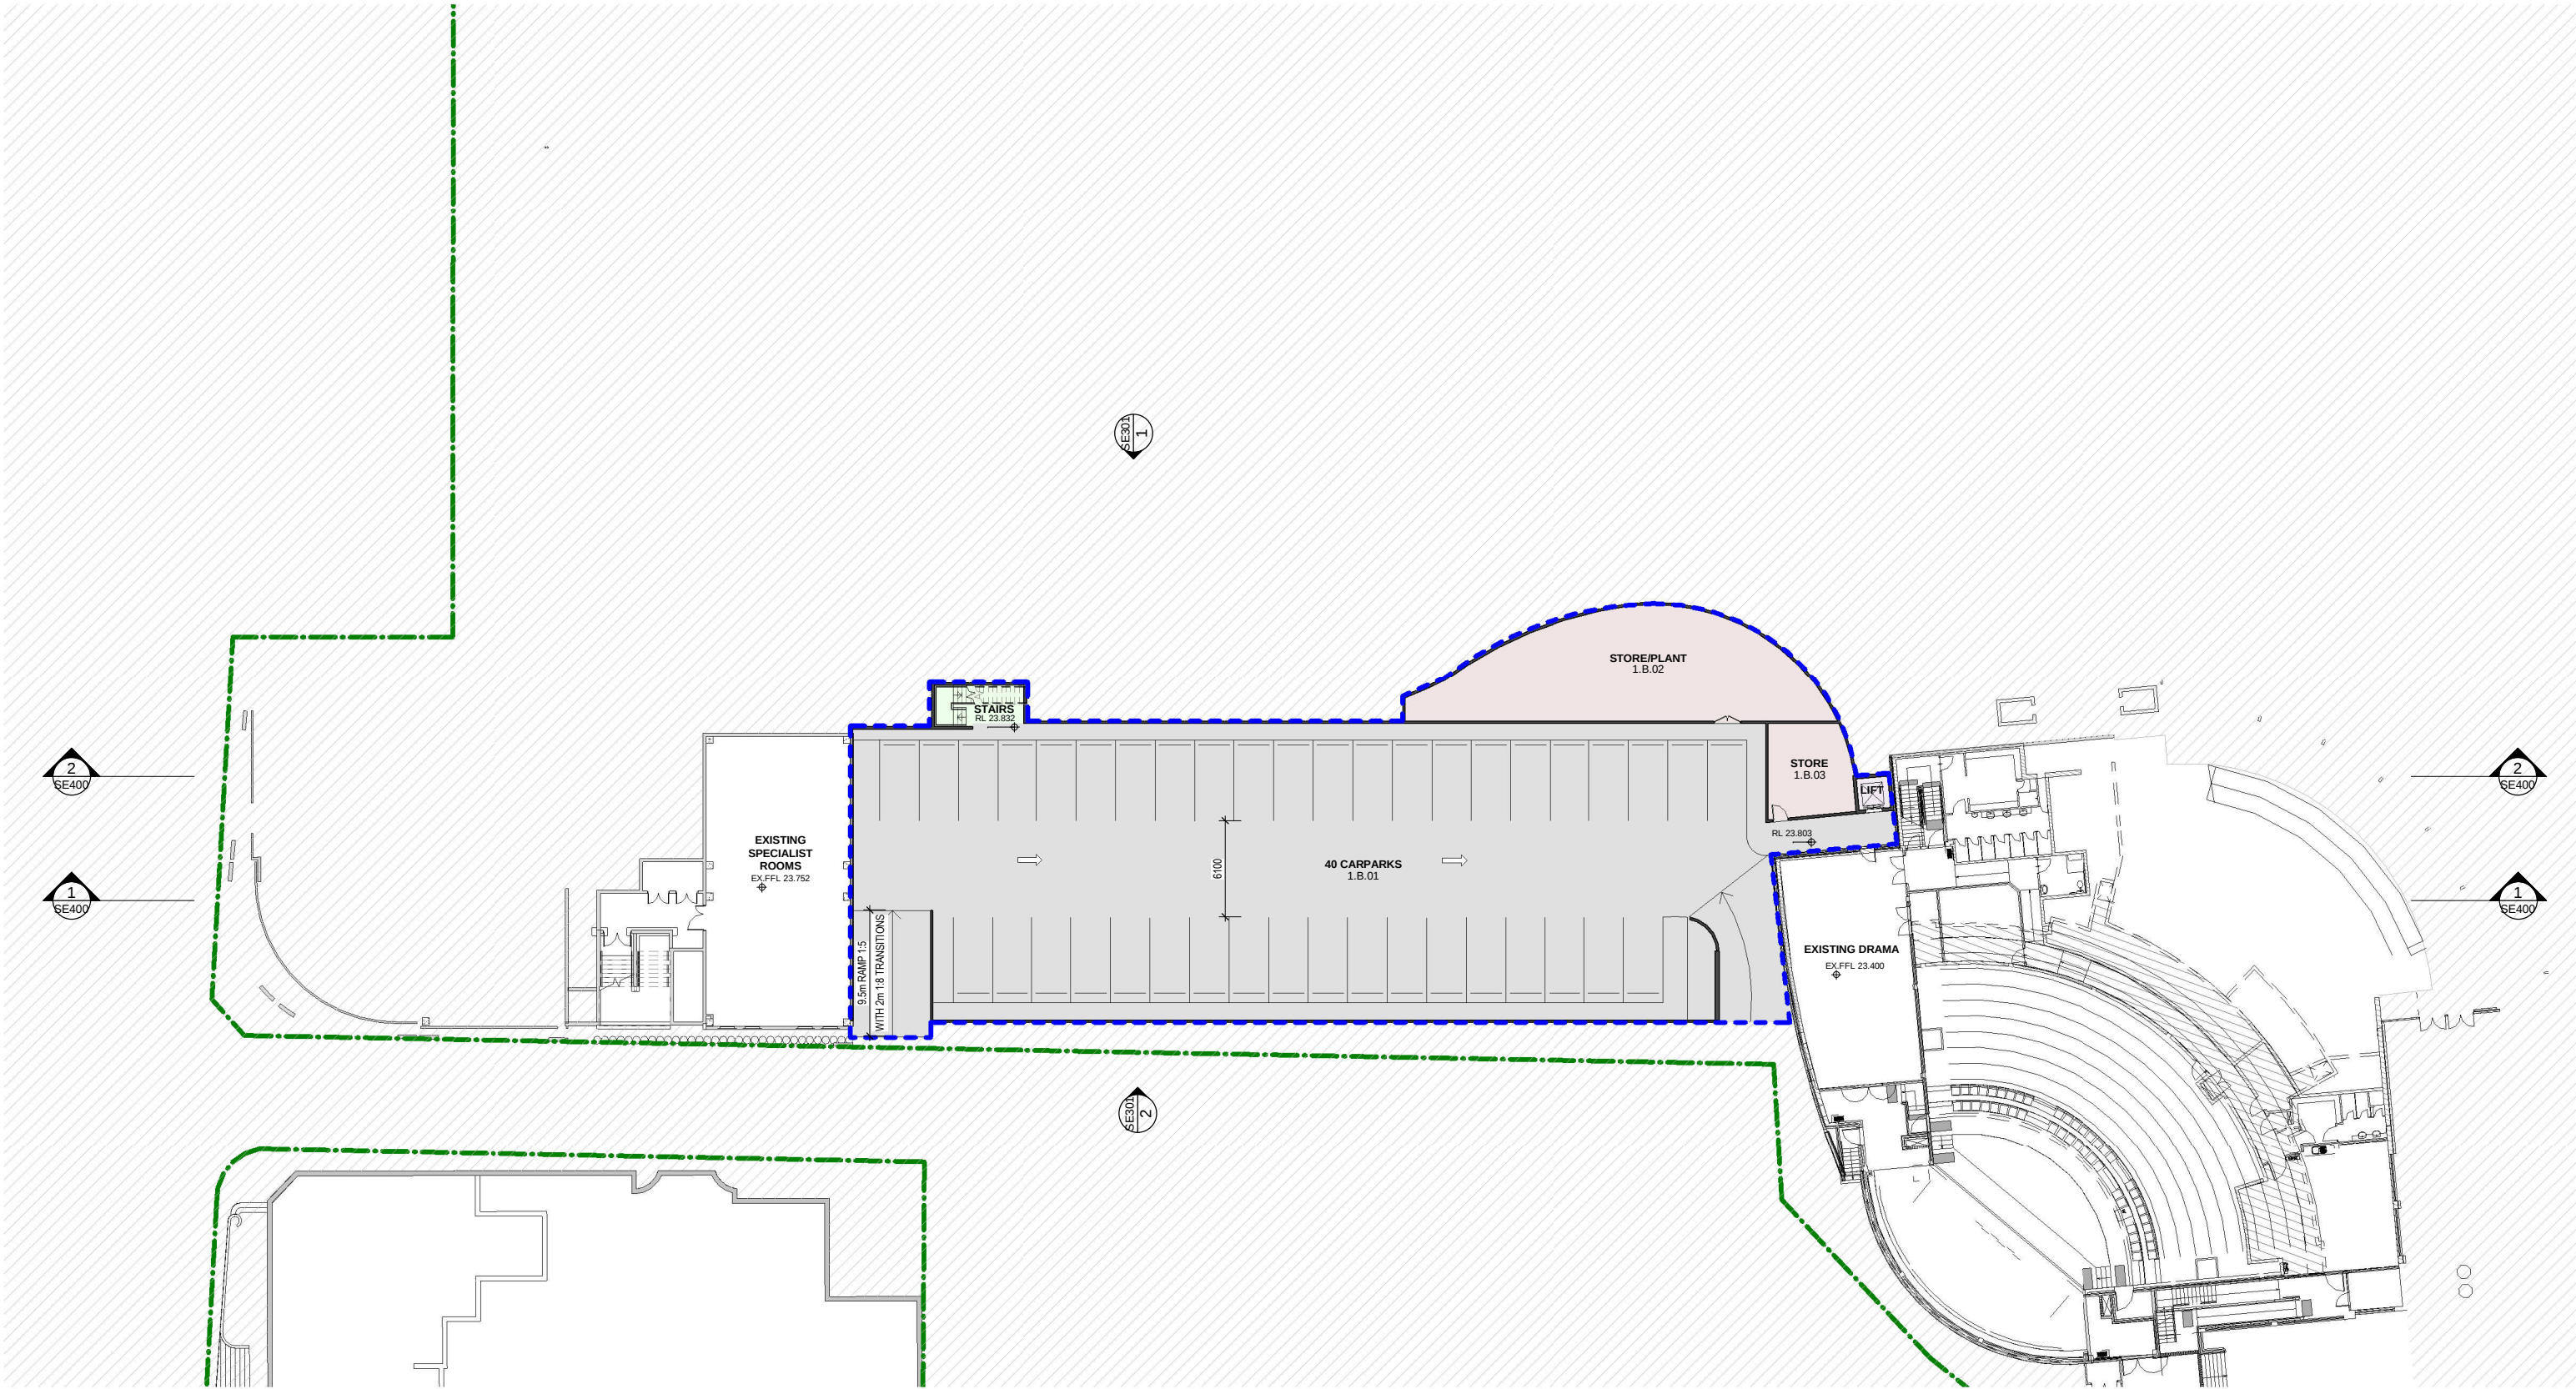

Issue			
No.	Date	Description	Chkd
A	05.07.19	ISSUED FOR SEARS REQUEST	NS

- CARPARK

CIRCULATION

LIFT

STORE
- PROPOSED SCOPE OF WORKS

PLC BUILDINGS

NEIGHBOURING BUILDINGS

SITE BOUNDARY AFTER CONSOLIDATION

PROPOSED LANDSCAPE

Drawing Title
BASEMENT PLANProject
ALPHA & OMEGA


at
1 META STREET, CROYDON NSW 2132

for
PRESBYTERIAN LADIES COLLEGEArchitect
NBRSPARTNERS
Sydney
61 2 9922 2344
Any form of replication of this drawing in full or in part without the written permission of NBRSPARTNERS Pty Ltd constitutes an infringement of the copyright.
Nominated Architect:
Andrew Duffin NSW 5602
NBRSPARTNERS Pty Ltd VIC 51197

Date
5/07/2019 4:02:32 PM

Scale
1 : 200 @ A1

Drawing Reference
18234-NBRSPARTNERS-A-DRAFT-SE100Revision
A

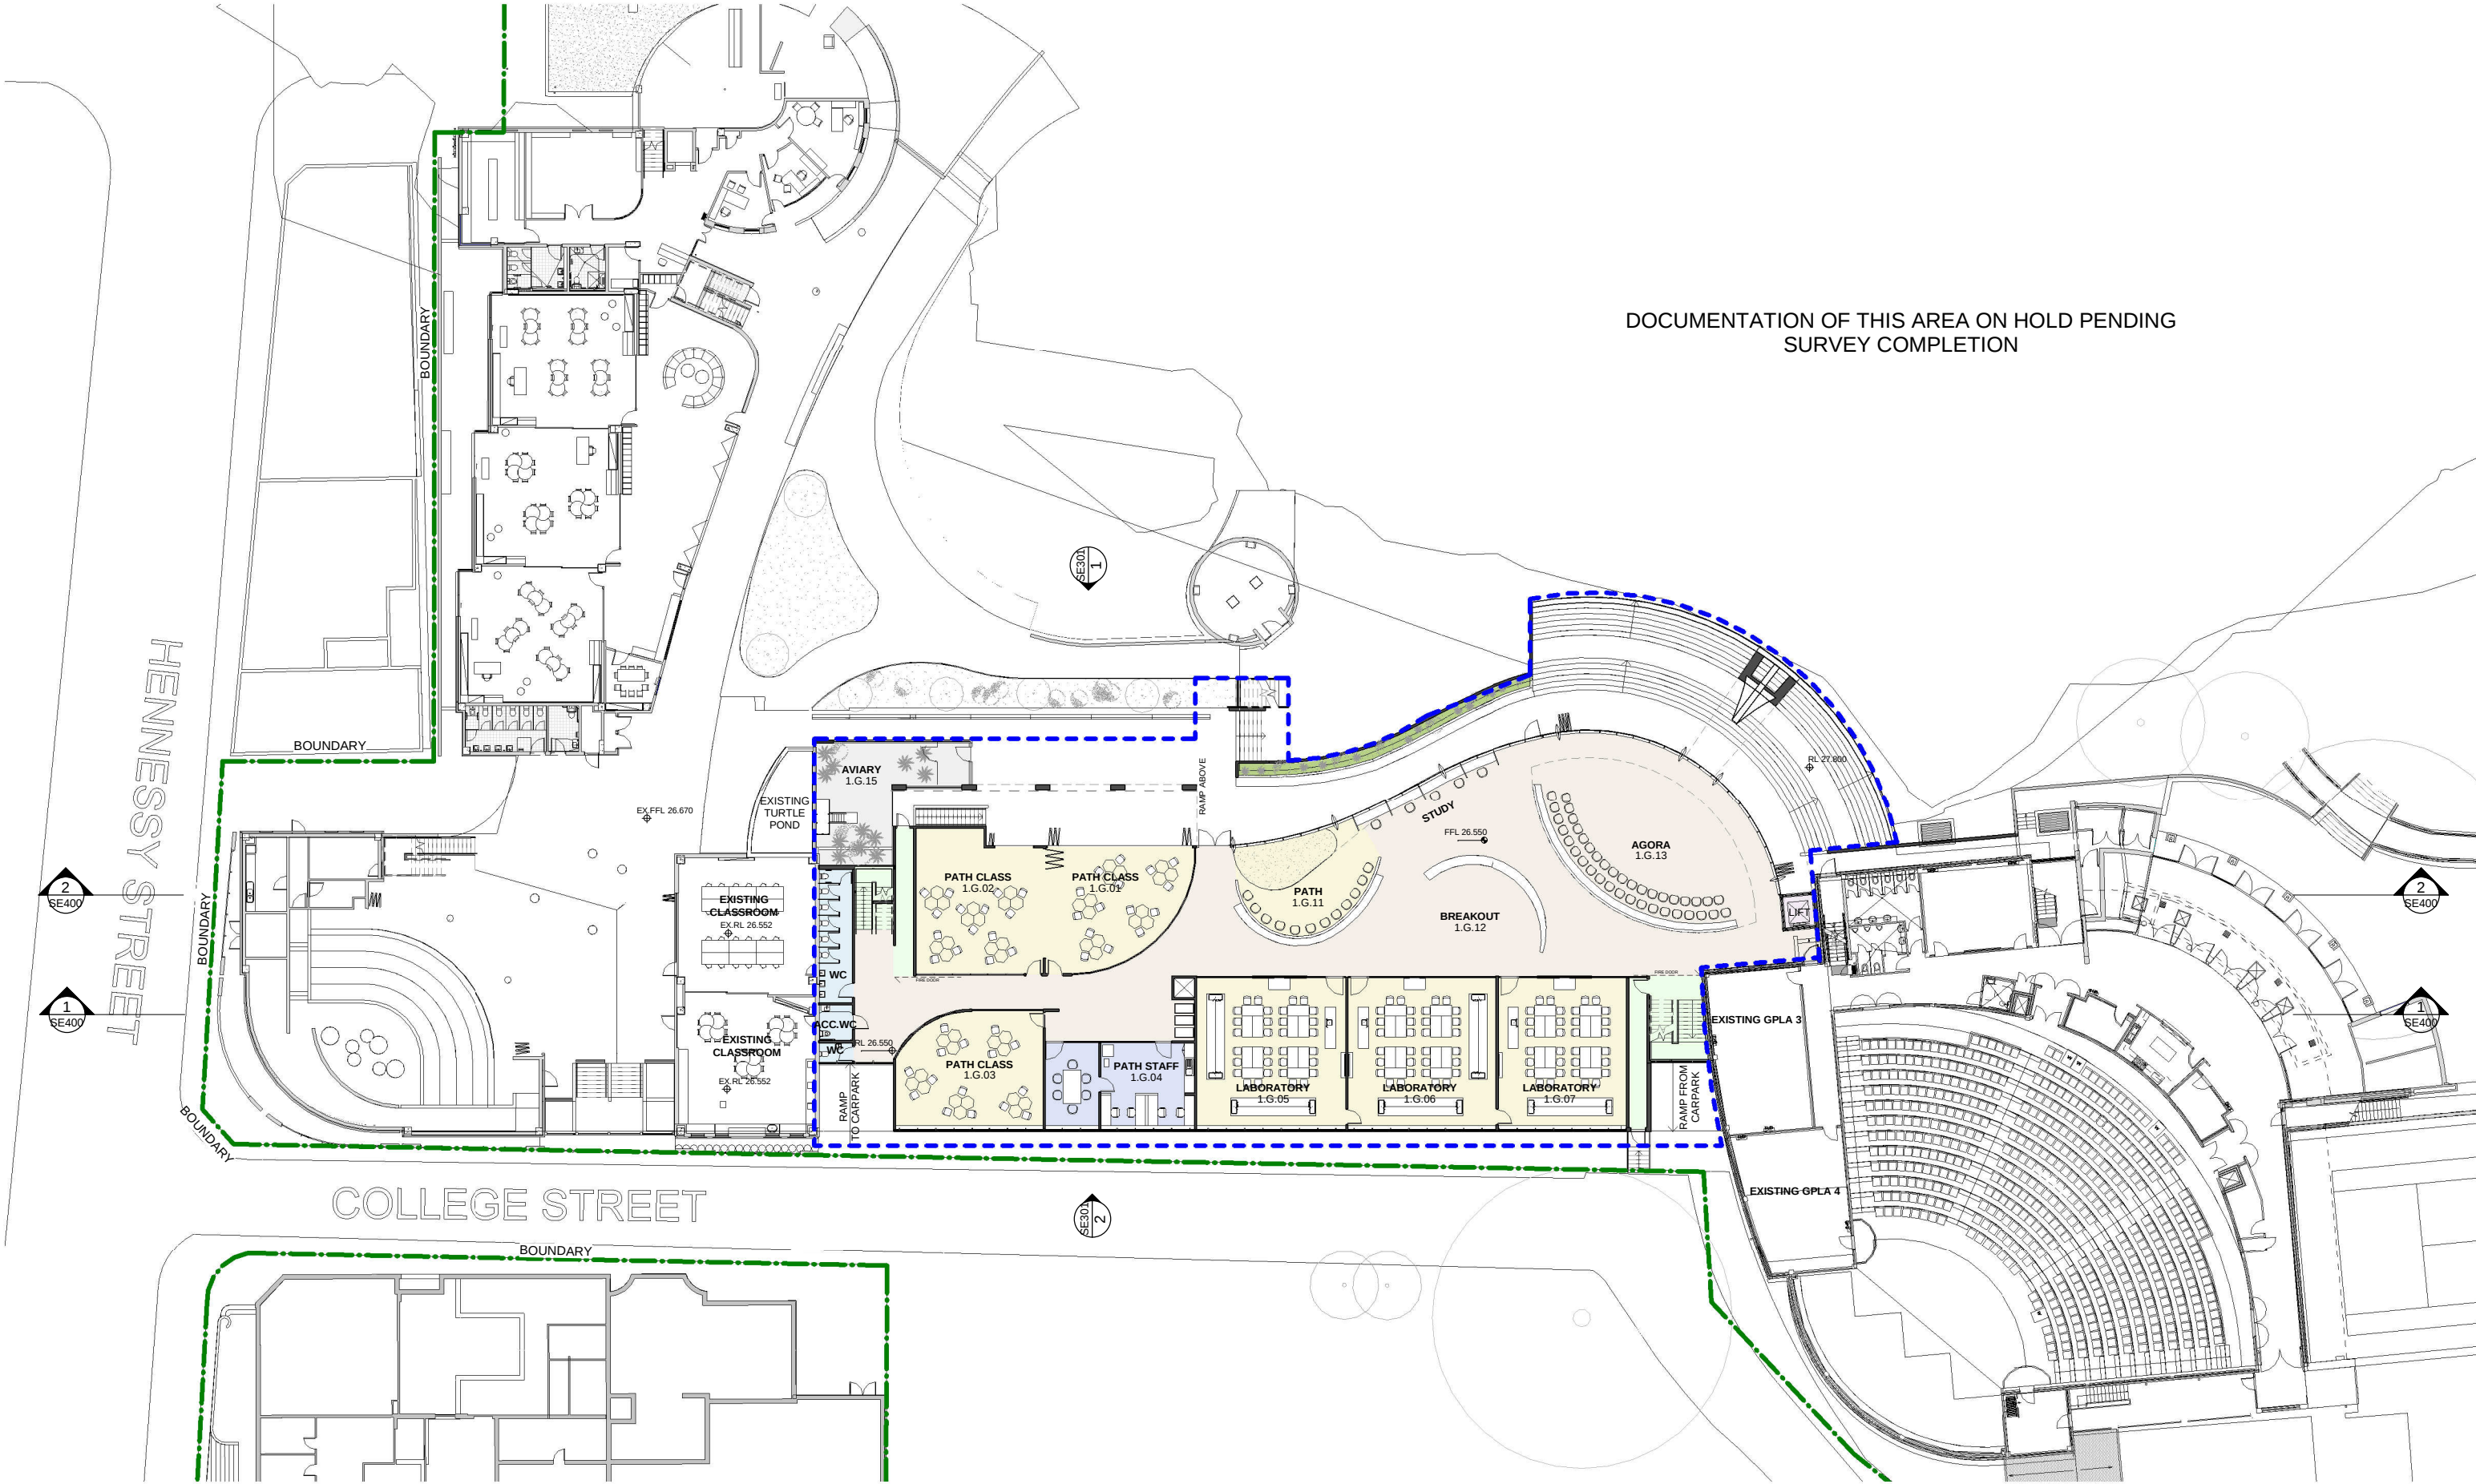

DOCUMENTATION OF THIS AREA ON HOLD PENDING
SURVEY COMPLETION

Issue	No.	Date	Description	Chkd
A	05.07.19	ISSUED FOR SEARS REQUEST	NS	


- BREAKOUT
- CLASSROOM
- CIRCULATION
- WC
- LIFT
- STAFF FACILITY
- AVIARY
- PROPOSED SCOPE OF WORKS
- PLC BUILDINGS
- NEIGHBOURING BUILDINGS
- SITE BOUNDARY AFTER CONSOLIDATION
- PROPOSED LANDSCAPE

Drawing Title
GROUND FLOOR PLAN

Project
ALPHA & OMEGA
at
1 META STREET, CROYDON NSW 2132
for
PRESBYTERIAN LADIES COLLEGE

Architect
NBRSARCHITECTURE.
Sydney
61 2 9922 2344
Any form of replication of this drawing in full or in part without the written permission of NBRS+PARTNERS Pty Ltd constitutes an infringement of the copyright.
Nominated Architect:
Andrew Duffin NSW 5602
NBRS & Partners Pty Ltd VIC 51197
nbrsarchitecture.com
© 2019
ABN 16 002 247 565

Date 5/07/2019 4:02:37 PM
Scale 1 : 200 @ A1
Drawing Reference
18234-NBRS-A-DRAFT-SE101
Revision
A

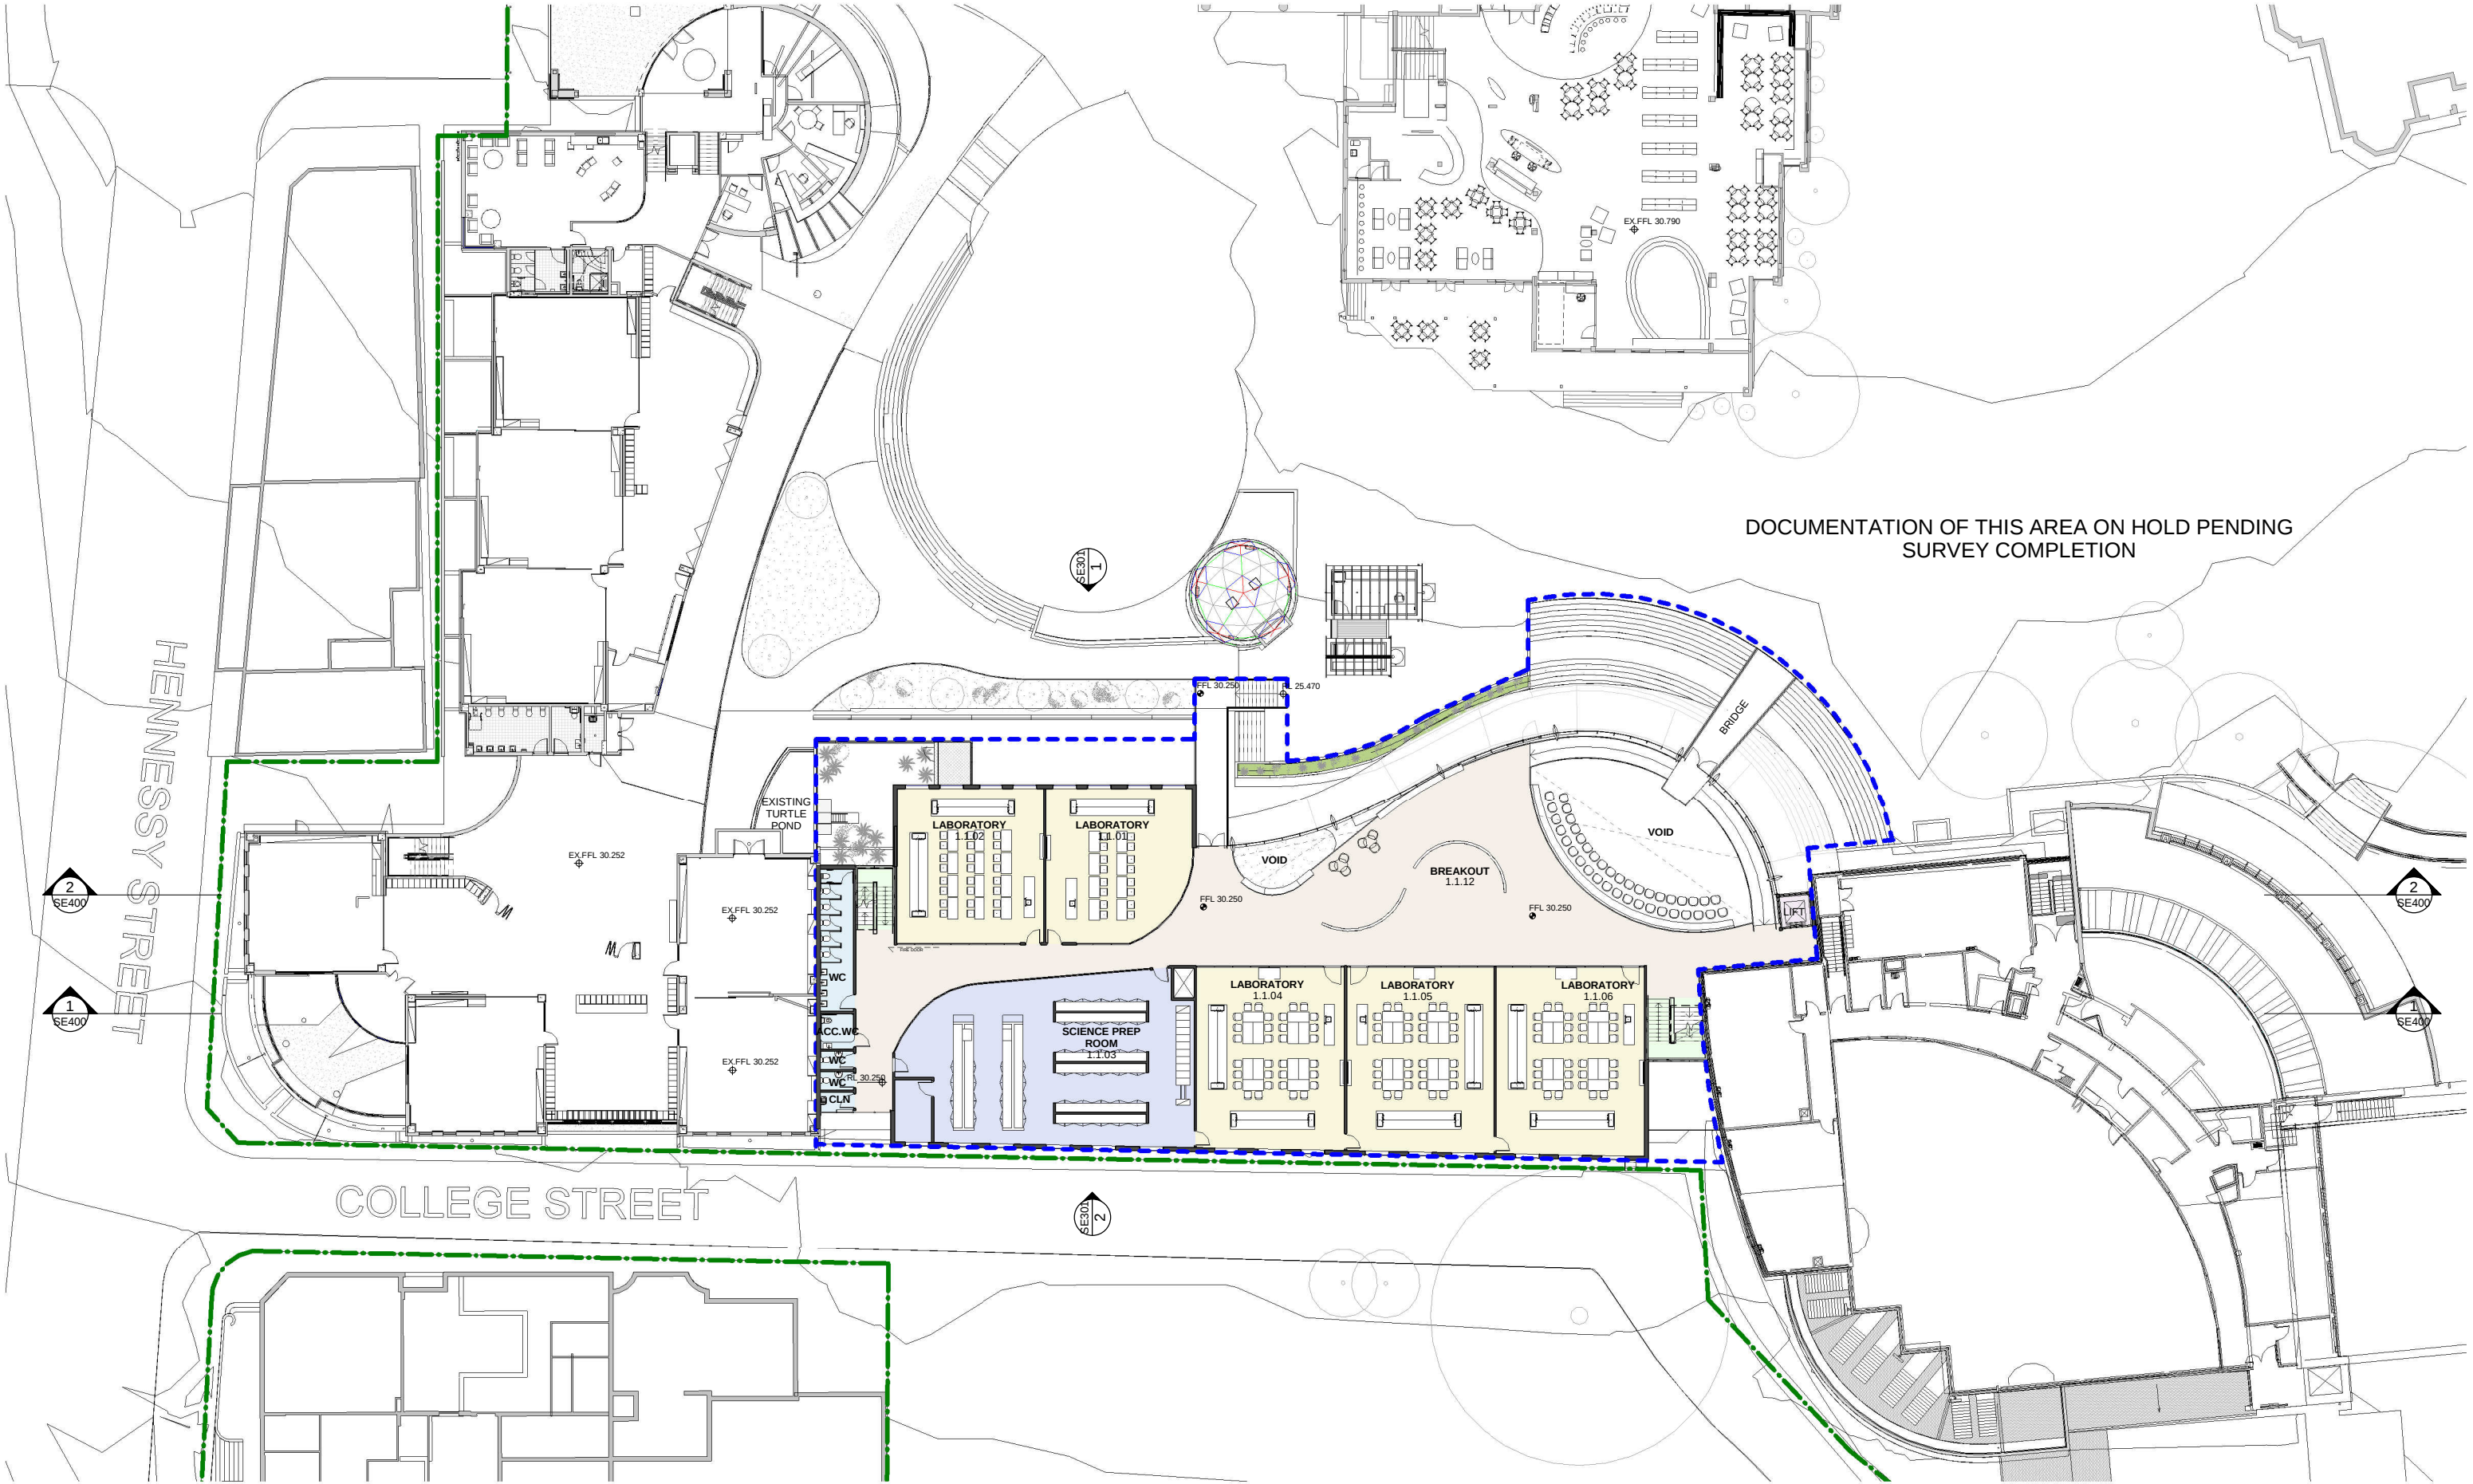

DOCUMENTATION OF THIS AREA ON HOLD PENDING
SURVEY COMPLETION

Issue No.	Date	Description	Chkd
A	05.07.19	ISSUED FOR SEARS REQUEST	NS


- BREAKOUT
- CLASSROOM
- CIRCULATION
- WC
- LIFT
- STAFF FACILITY
- PROPOSED SCOPE OF WORKS
- PLC BUILDINGS
- NEIGHBOURING BUILDINGS
- SITE BOUNDARY AFTER CONSOLIDATION
- PROPOSED LANDSCAPE

Drawing Title
LEVEL 1 FLOOR PLAN

Project
ALPHA & OMEGA
at
1 META STREET, CROYDON NSW 2132
for
PRESBYTERIAN LADIES COLLEGE

Architect
NBRSARCHITECTURE.
Sydney
61 2 9922 2344
Any form of replication of this drawing in full or in part without the written permission of NBRS+PARTNERS Pty Ltd constitutes an infringement of the copyright.
Nominated Architect:
Andrew Duffin NSW 5602
NBRS & Partners Pty Ltd VIC 51197
nbrsarchitecture.com
© 2019
ABN 16 002 247 565

Date 5/07/2019 4:02:39 PM
Scale 1 : 200 @ A1
Drawing Reference
18234-NBRS-A-DRAFT-SE102
Revision
A

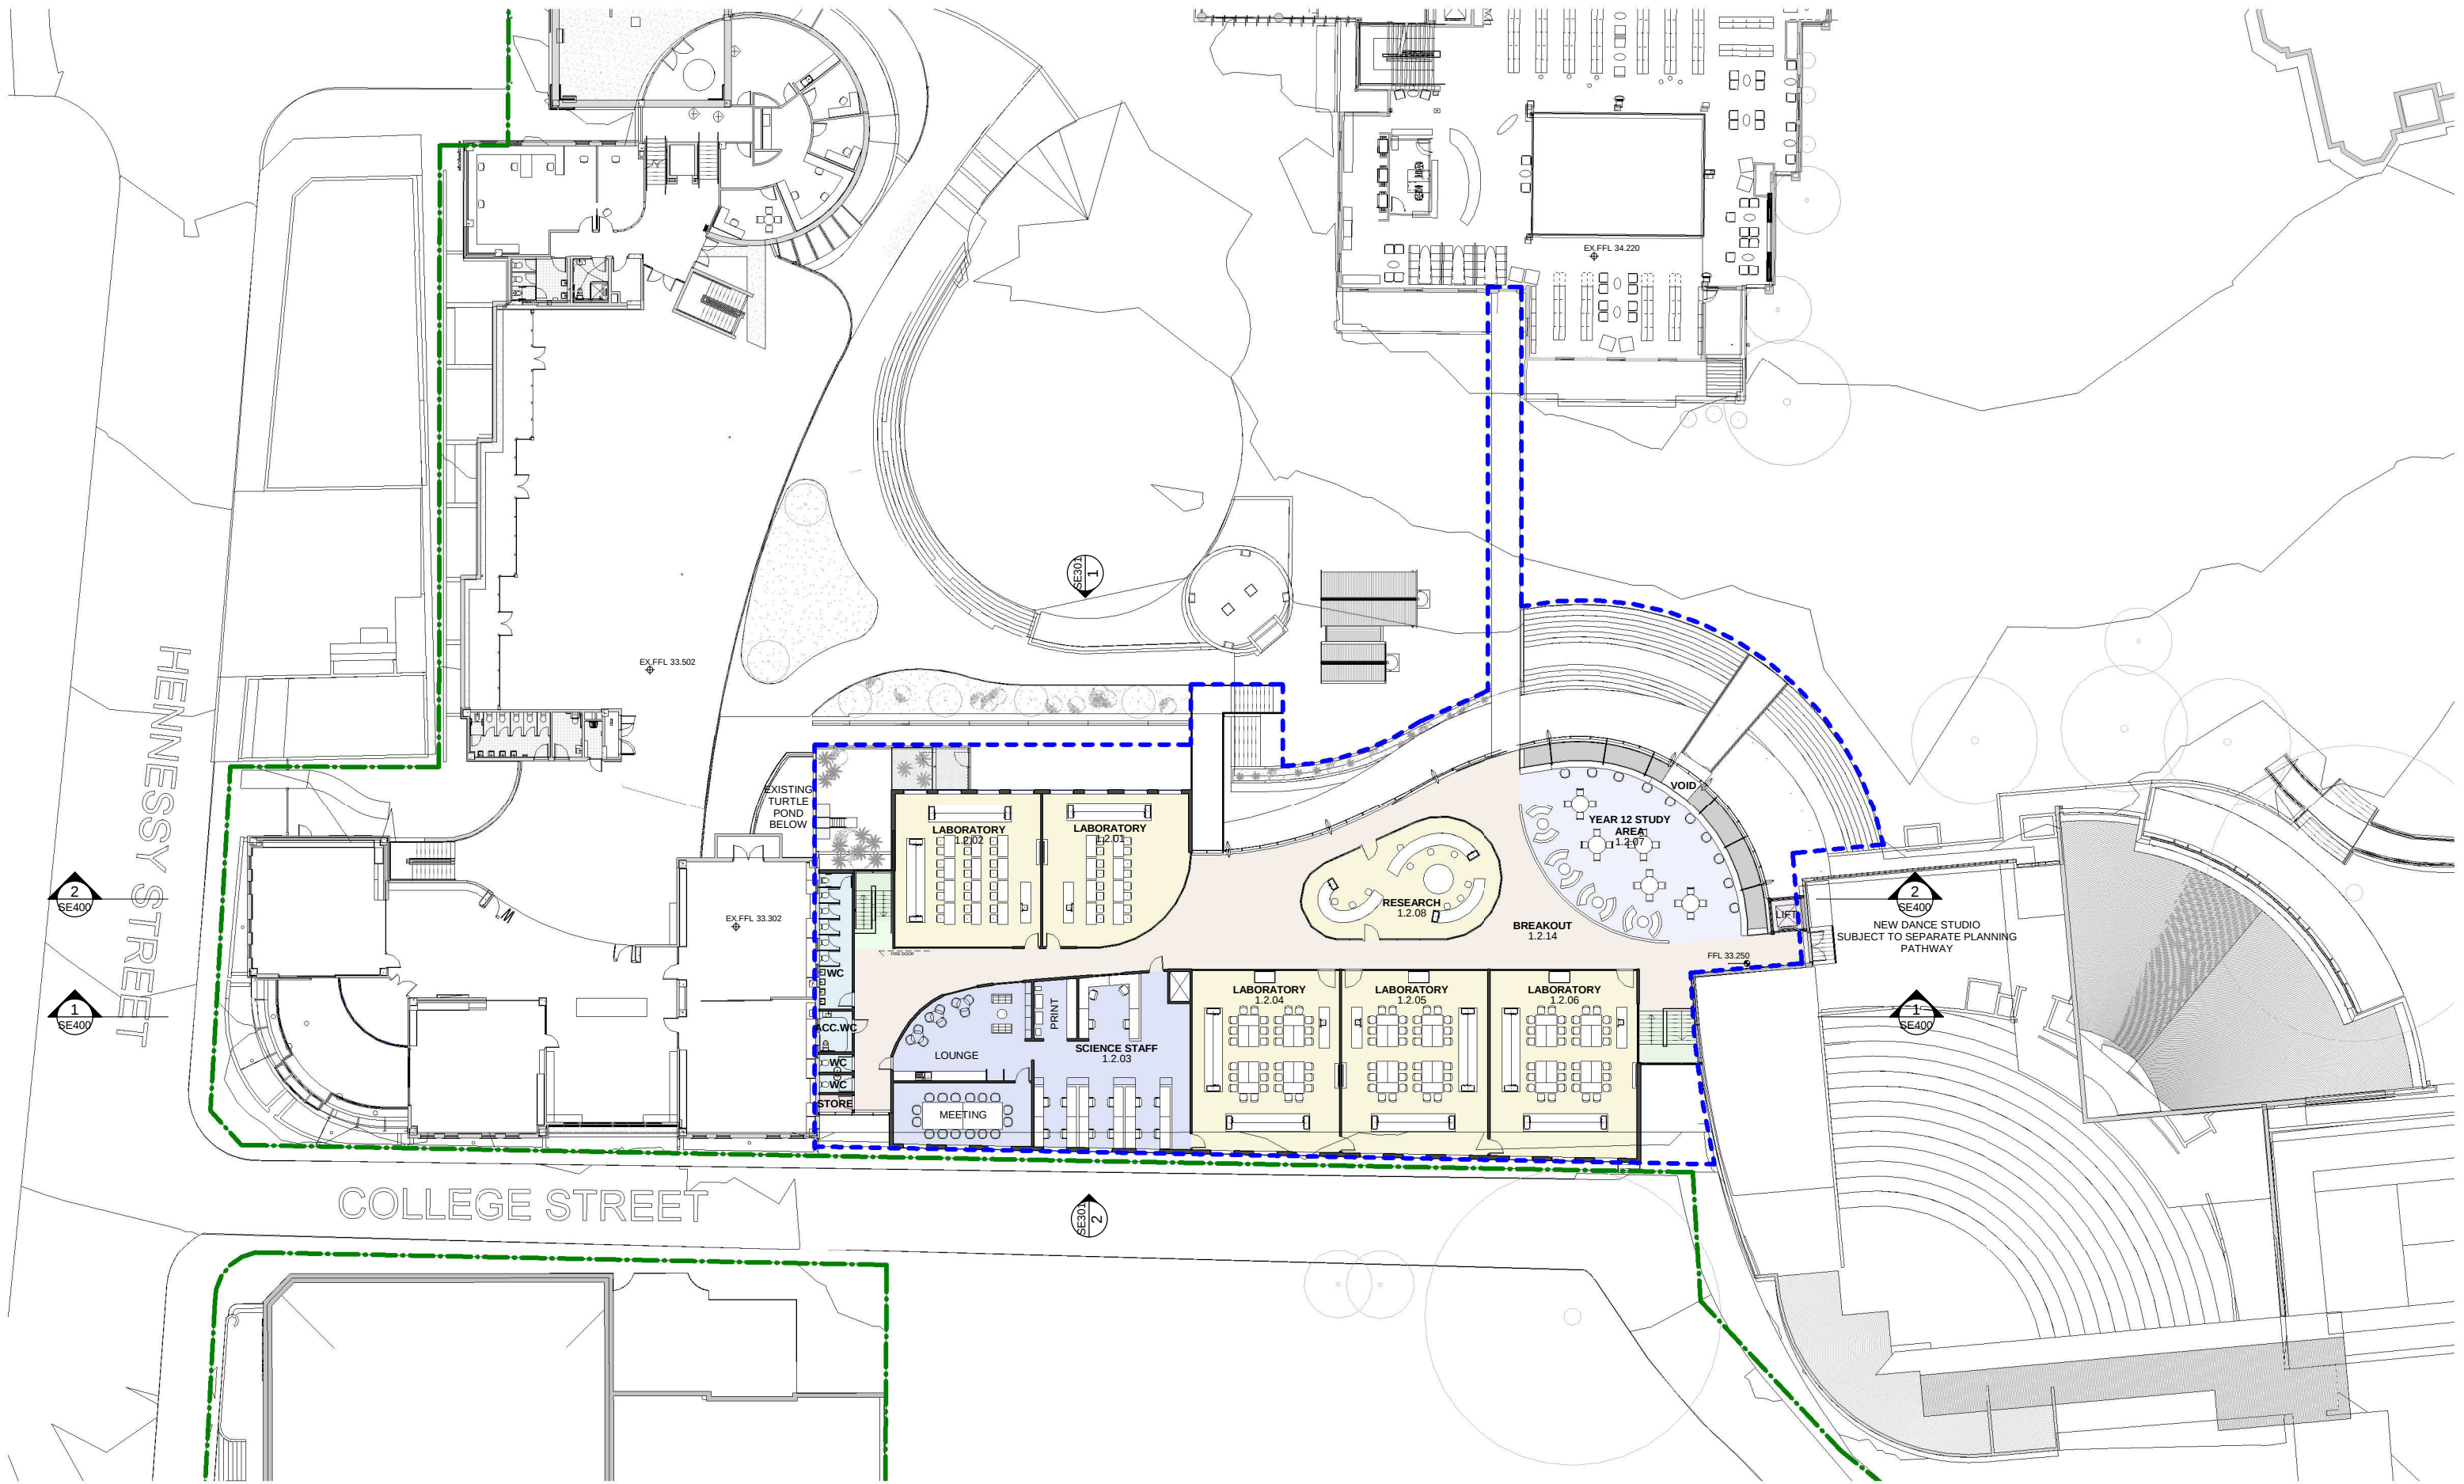

Issue			
No.	Date	Description	Chkd
A	05.07.19	ISSUED FOR SEARS REQUEST	NS

- BREAKOUT

CLASSROOM

CIRCULATION

WC

LIFT

STORE

STAFF FACILITY

YEAR 12
- PROPOSED SCOPE OF WORKS

PLC BUILDINGS

NEIGHBOURING BUILDINGS

SITE BOUNDARY AFTER CONSOLIDATION

PROPOSED LANDSCAPE

Drawing Title
LEVEL 2 FLOOR PLAN

Project
ALPHA & OMEGA

at
1 META STREET, CROYDON NSW 2132

for
PRESBYTERIAN LADIES COLLEGE

Architect
NBRSARCHITECTURE.
Sydney
61 2 9922 2344
Any form of replication of this drawing in full or in part without the written permission of NBRS+PARTNERS Pty Ltd constitutes an infringement of the copyright.
Nominated Architect:
Andrew Duffin NSW 5602
NBRS & Partners Pty Ltd VIC 51197

nbrsarchitecture.com
Any form of replication of this drawing in full or in part without the written permission of NBRS+PARTNERS Pty Ltd constitutes an infringement of the copyright.


© 2019
ABN 16 002 247 565

Date
5/07/2019 4:02:42 PM

Scale
1 : 200 @ A1

Drawing Reference
18234-NBRS-A-DRAFT-SE103

Revision
A

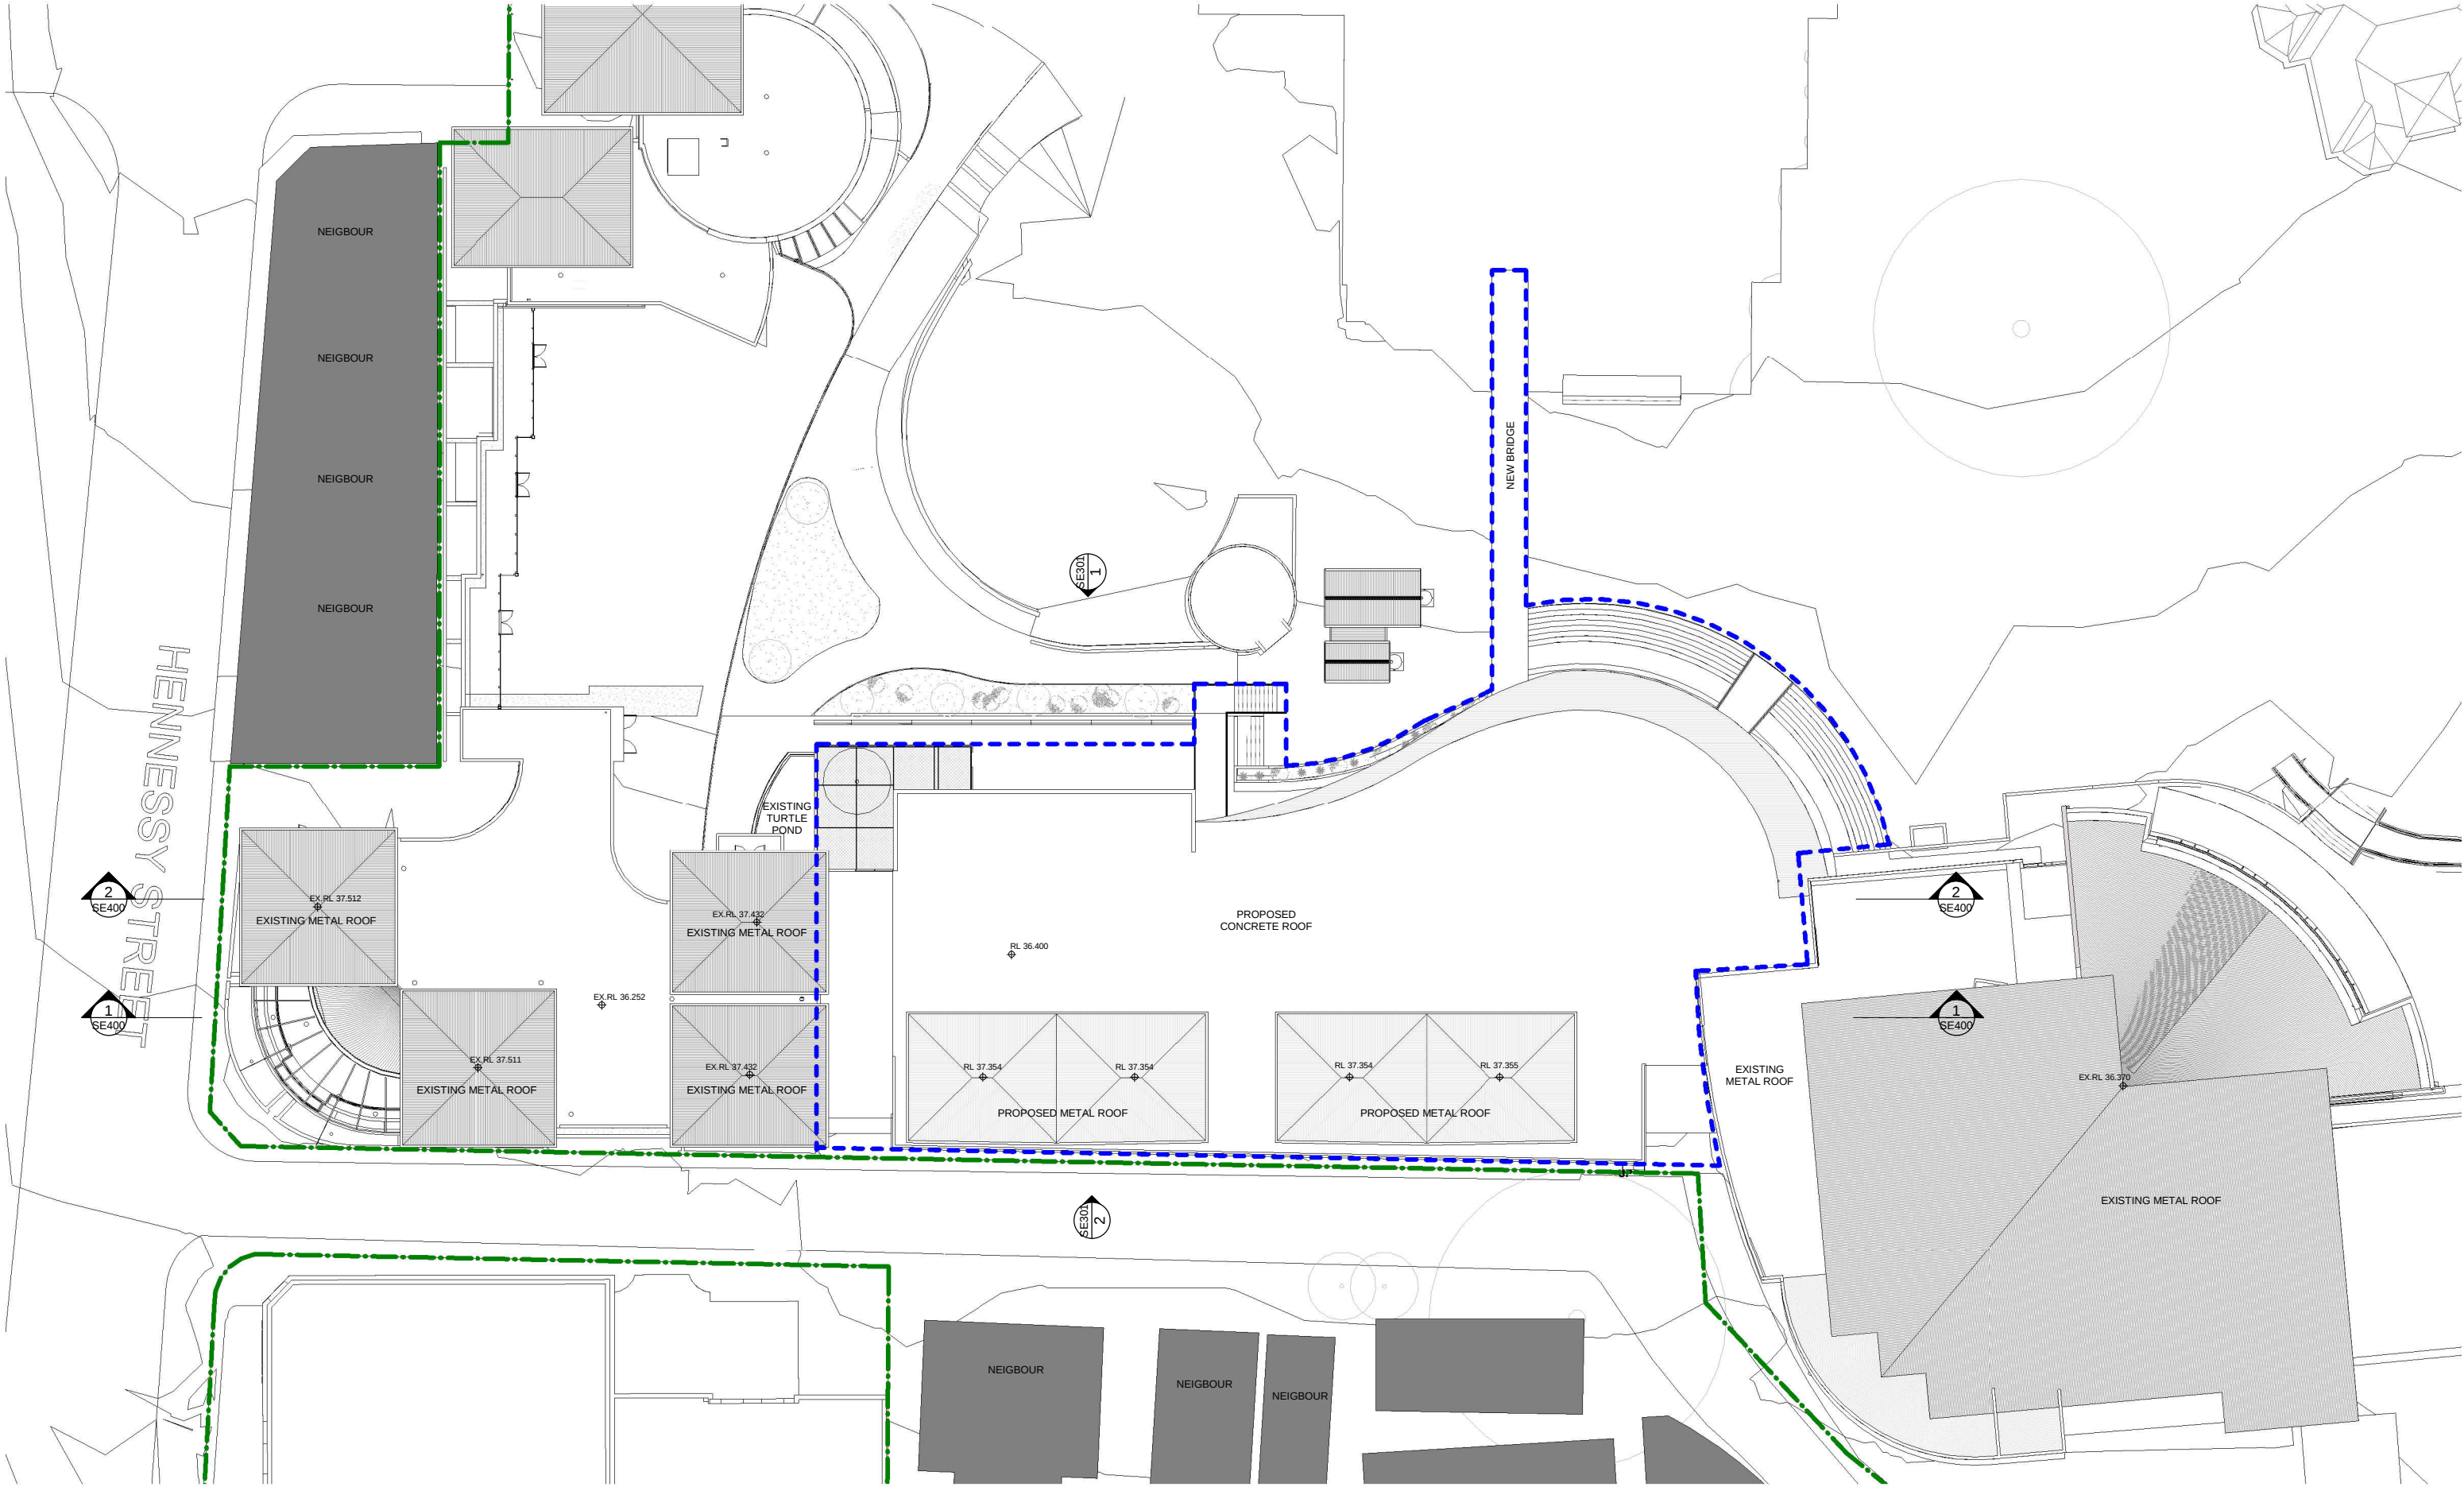

Issue			
No.	Date	Description	Chkd
A	05.07.19	ISSUED FOR SEARS REQUEST	NS

- PROPOSED SCOPE OF WORKS
- PLC BUILDINGS
- NEIGHBOURING BUILDINGS
- SITE BOUNDARY AFTER CONSOLIDATION
- PROPOSED LANDSCAPE

Drawing Title
ROOF PLAN


Project
ALPHA & OMEGA

at
1 META STREET, CROYDON NSW 2132

for
PRESBYTERIAN LADIES COLLEGE

Architect
NBR ARCHITECTURE.
Sydney
61 2 9922 2344
Any form of replication of this drawing in full or in part without the written permission of NBR+PARTNERS Pty Ltd constitutes an infringement of the copyright.
Nominated Architect:
Andrew Duffin NSW 5602
NBR & Partners Pty Ltd VIC 51197
nbrsarchitecture.com
permitted by NBR+PARTNERS Pty Ltd

Date 5/07/2019 4:02:47 PM
Scale 1 : 200 @ A1
Drawing Reference 18234-NBR-A-DRAFT-SE200
Revision A

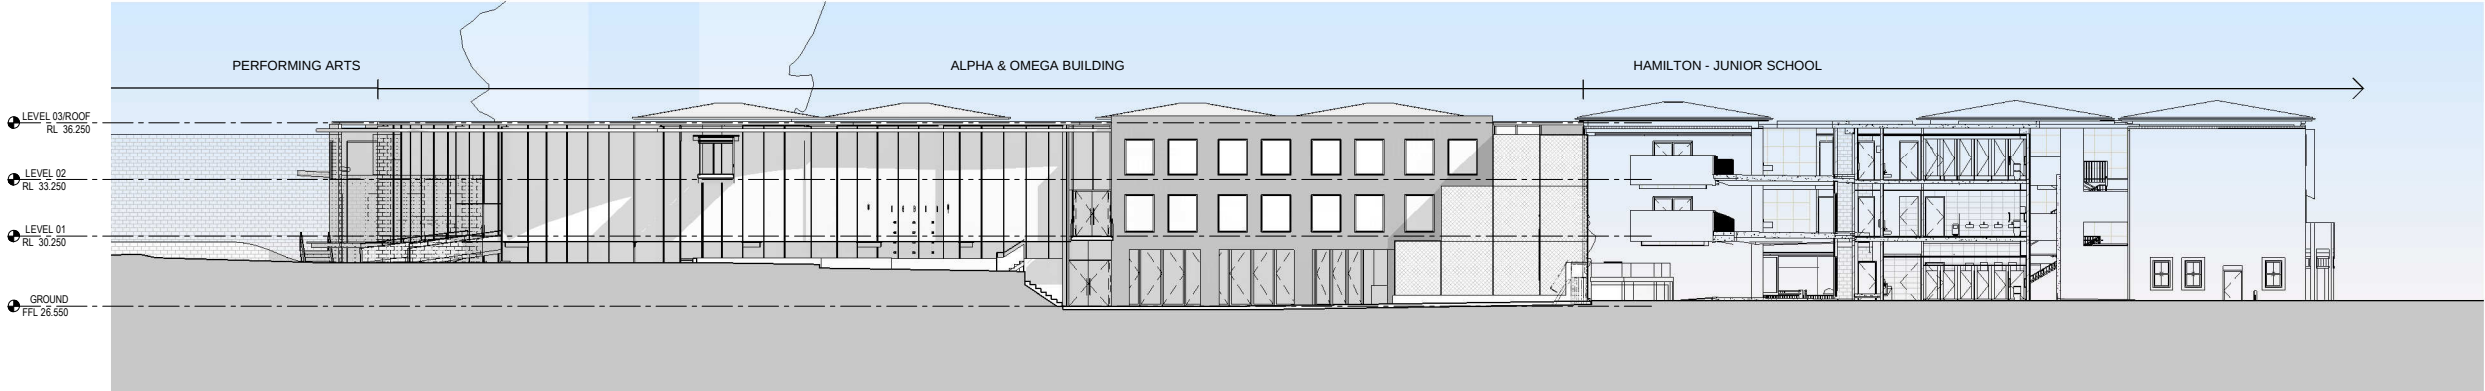

1 NORTH ELEVATION
1 : 200



2 SOUTH ELEVATION
1 : 200

Issue No.	Date	Description	Chkd
A	05.07.19	ISSUED FOR SEARS REQUEST	NS

Drawing Title
LONG ELEVATIONS

Project
ALPHA & OMEGA

at
1 META STREET, CROYDON NSW 2132


for
PRESBYTERIAN LADIES COLLEGE

Architect
NBRSARCHITECTURE.
Sydney
61 2 9922 2344
Any form of replication of this drawing in full or in part without the written permission of NBRS+PARTNERS Pty Ltd constitutes an infringement of the copyright.
Nominated Architect:
Andrew Duffin NSW 5602
NBRS & Partners Pty Ltd VIC 51197


nbsarchitecture.com
© 2019
ABN 16 002 247 565

Date 5/07/2019 4:02:59 PM
Scale 1 : 200 @ A1

Drawing Reference
18234-NBRS-A-DRAFT-SE301
Revision
A

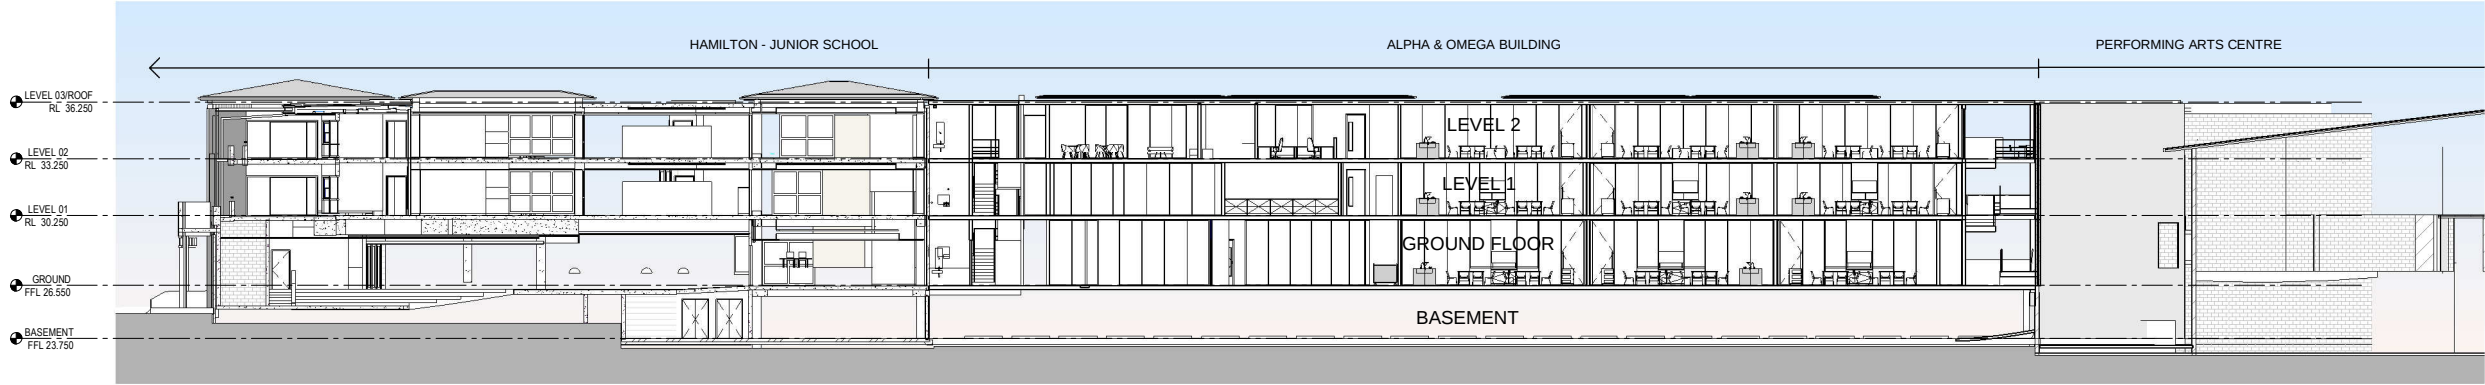

1 SECTION - AA
1 : 200

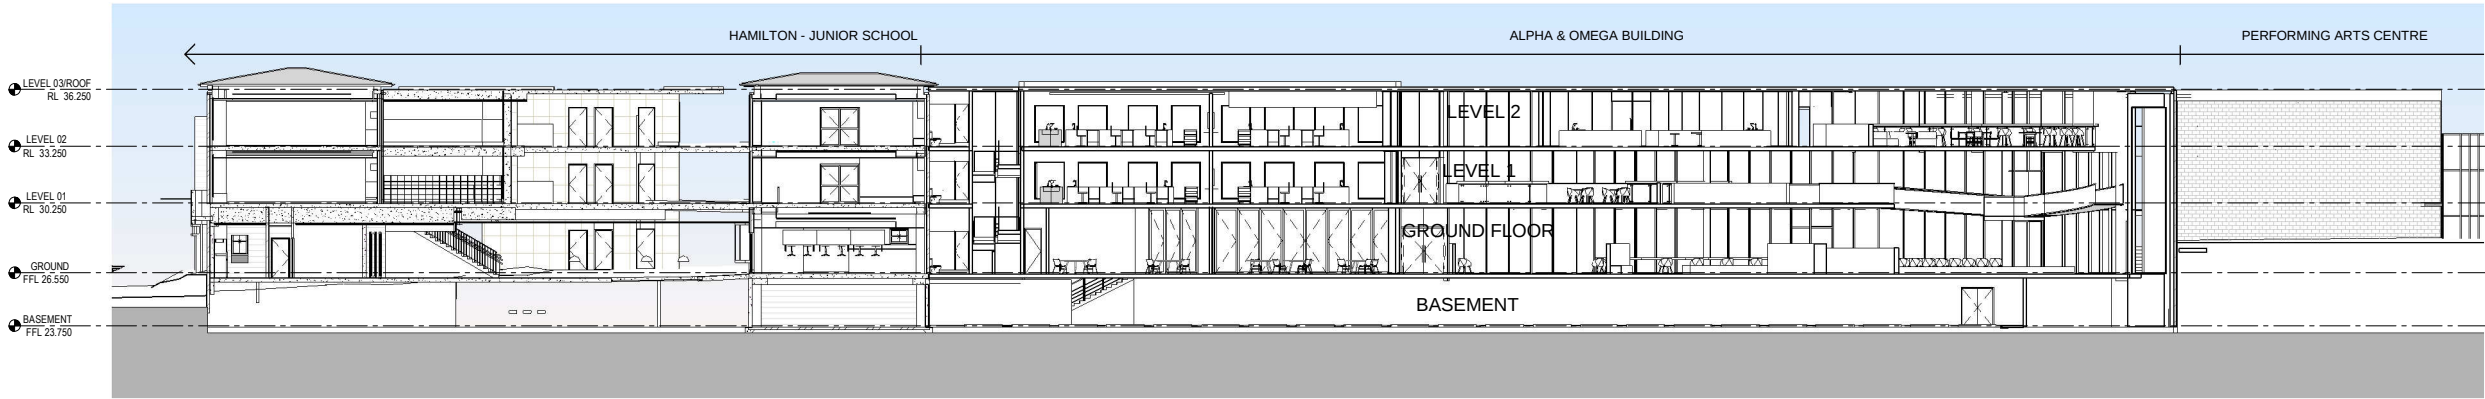

2 LONG SECTION - BB
1 : 200

Issue			
No.	Date	Description	Chkd
A	05.07.19	ISSUED FOR SEARS REQUEST	NS

Drawing Title
LONG SECTIONS

Project
ALPHA & OMEGA

at
1 META STREET, CROYDON NSW 2132

for
PRESBYTERIAN LADIES COLLEGE

Architect
NBRSARCHITECTURE.


Sydney
61 2 9922 2344
Any form of replication of this drawing in full or in part without the written permission of NBRS+PARTNERS Pty Ltd constitutes an infringement of the copyright.
Nominated Architect:
Andrew Duffin NSW 5602
NBRS & Partners Pty Ltd VIC 51197

nbrsarchitecture.com
Any form of replication of this drawing in full or in part without the written permission of the copyright.
© 2019
ABN 16 002 247 565

Date 5/07/2019 4:03:04 PM
Scale 1 : 200 @ A1

Drawing Reference
18234-NBRS-A-DRAFT-SE400

Revision
A

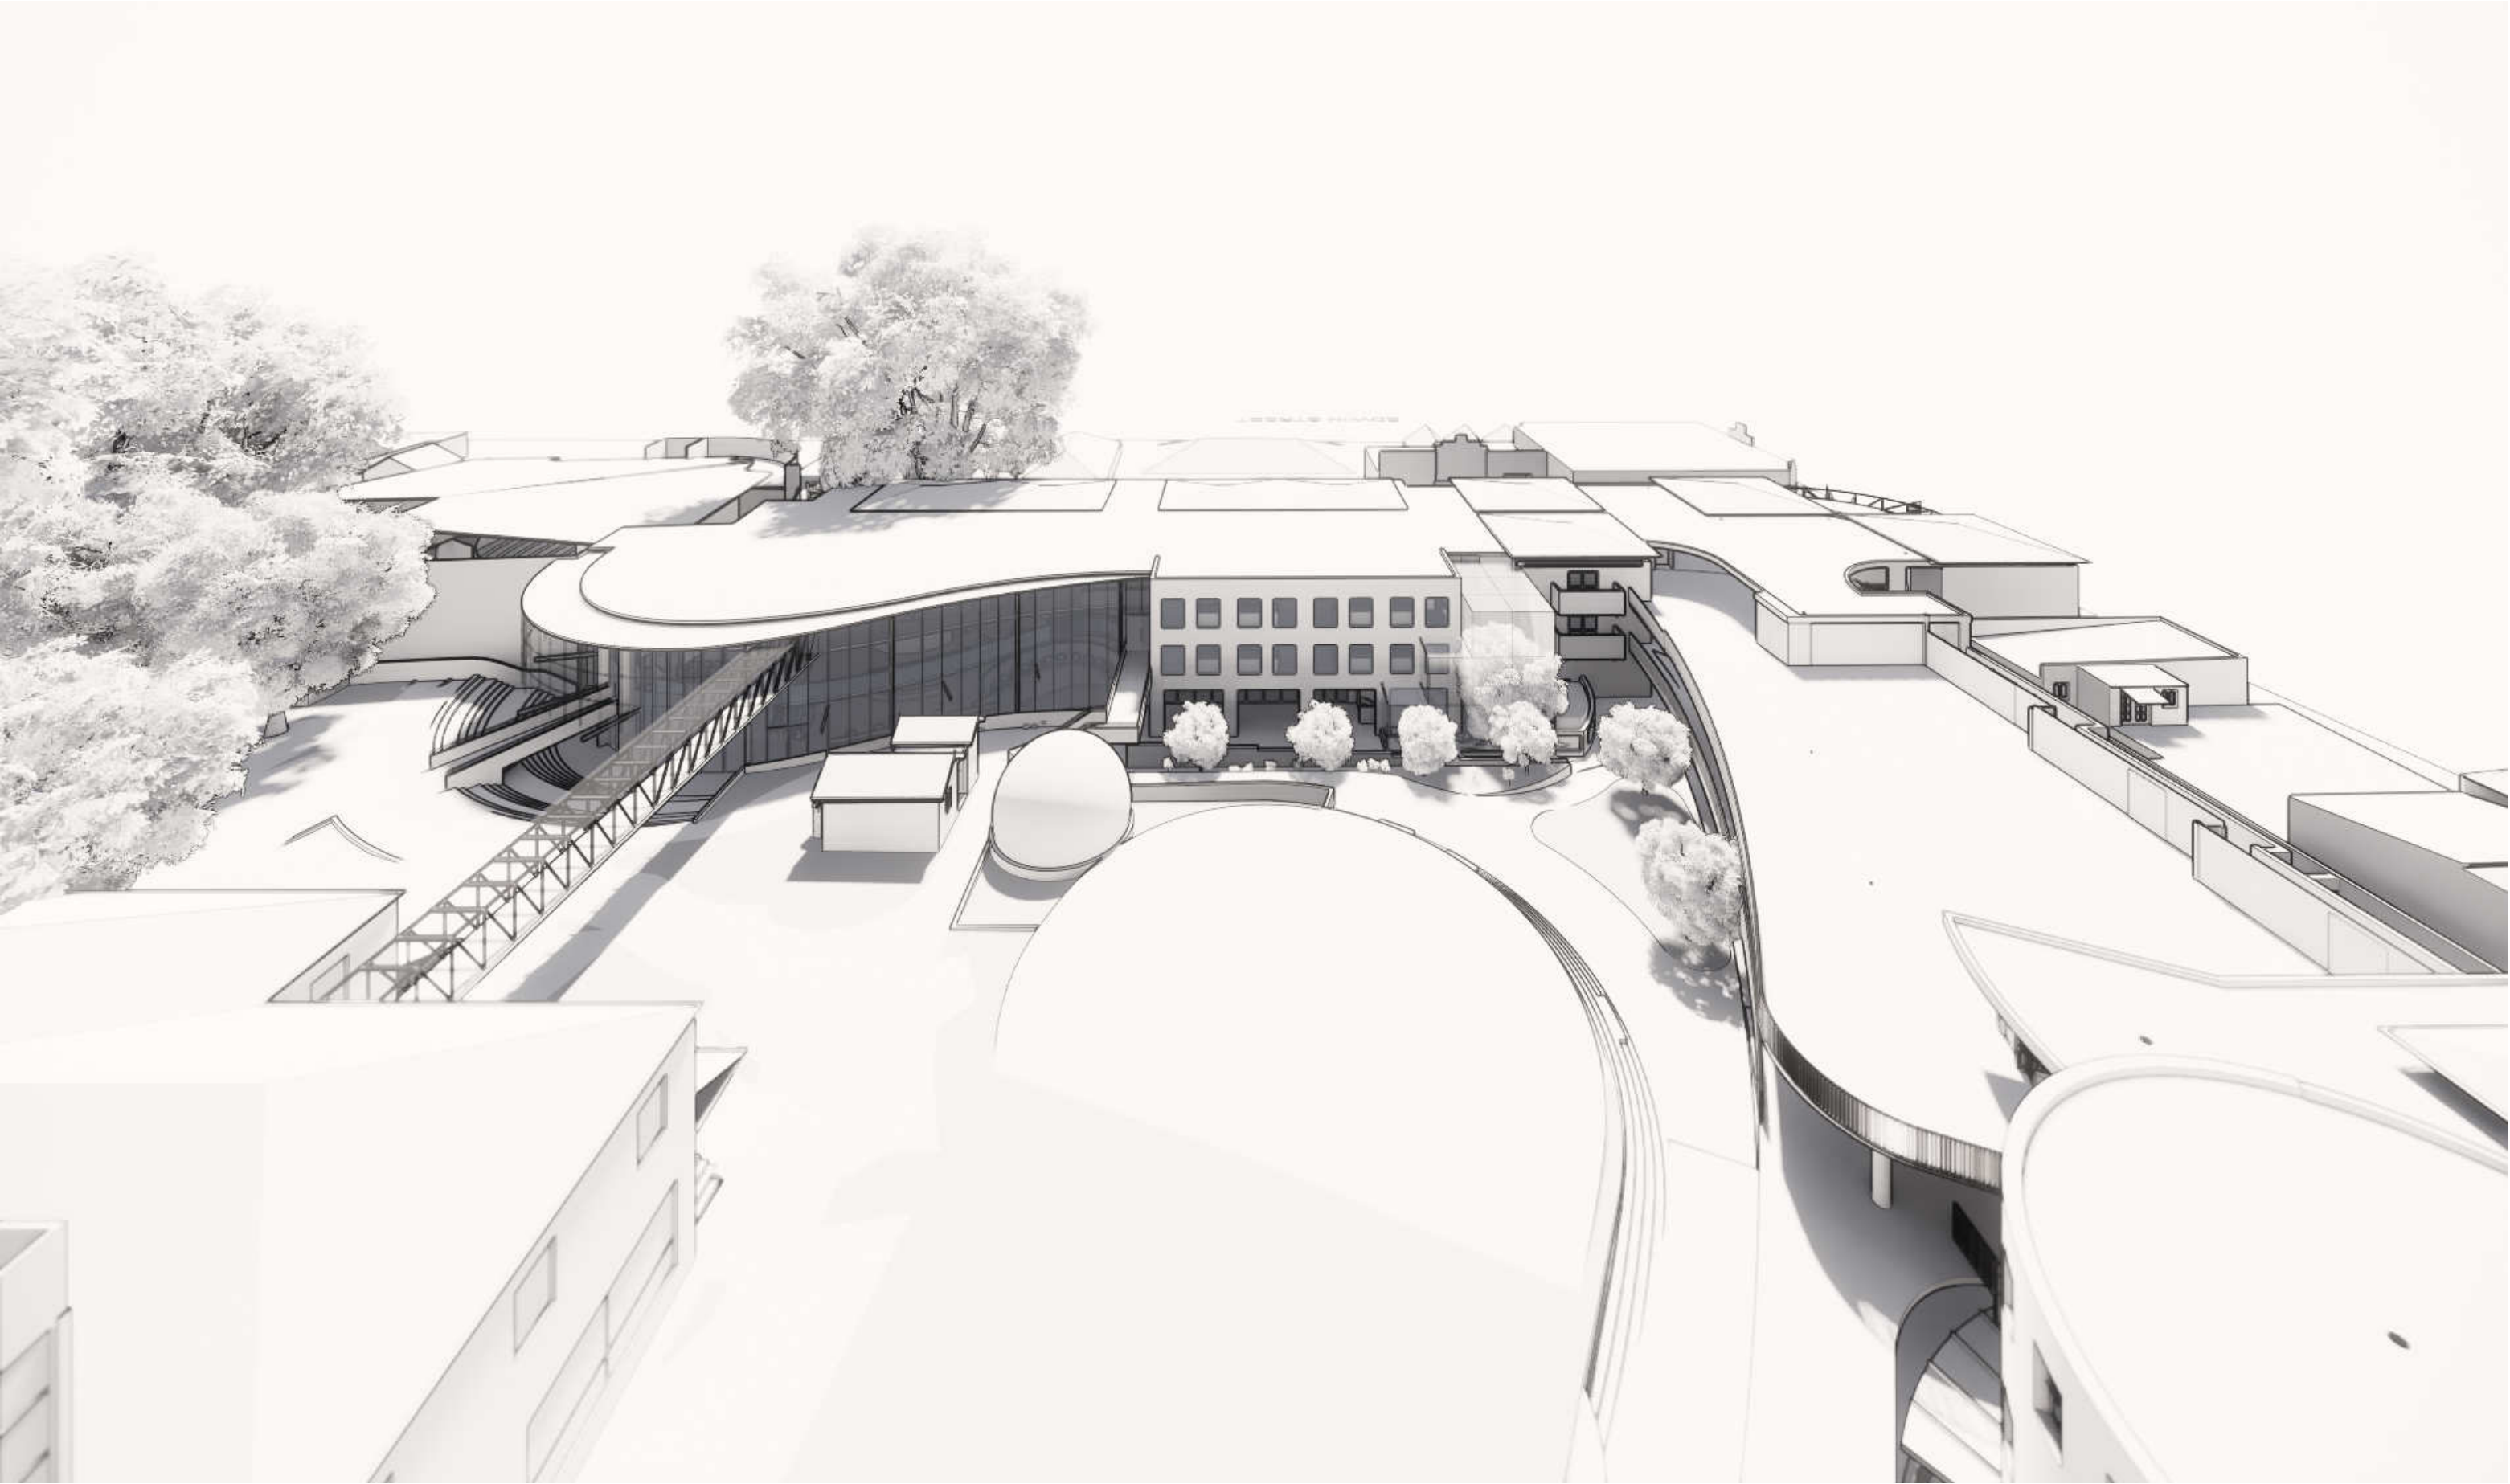

Issue			
No.	Date	Description	Chkd
A	05.07.19	ISSUED FOR SEARS REQUEST	NS

Drawing Title
3D IMAGE

Project
ALPHA & OMEGA

at
1 META STREET, CROYDON NSW 2132

for
PRESBYTERIAN LADIES COLLEGE

Architect
NBRSARCHITECTURE.

Sydney
61 2 9922 2344
Any form of replication of this drawing in full or in part without the written permission of NBRS+PARTNERS Pty Ltd constitutes an infringement of the copyright.
Nominated Architect:
Andrew Duffin NSW 5602
NBRS & Partners Pty Ltd VIC 51197

nbrsarchitecture.com
© 2019
ABN 16 002 247 565

Date 5/07/2019 4:03:05 PM
Scale @ A1

Drawing Reference 18234-NBRS-A-DRAFT-SE500
Revision A