






815 Pacific Highway - Drawing List		
	Drawing Number	Drawing Name
1000 General		
	DA-1000	Cover Sheet
	DA-1200	Site Plan
2000 GA Plans		
	DA-2000	Ground Floor
	DA-2036	Level 12-36 Typical Mid Rise
3000 Elevations		
	DA-3000	Pacific Highway Elevation
	DA-3001	Help Street & Eastern Elevations
4000 Sections		
	DA-4000	Overall Sections
5000 Views		
	DA-5000	View 1
	DA-5001	View 2


Indicative Reference Scheme Design –
Not intended for approval and subject to
design development'

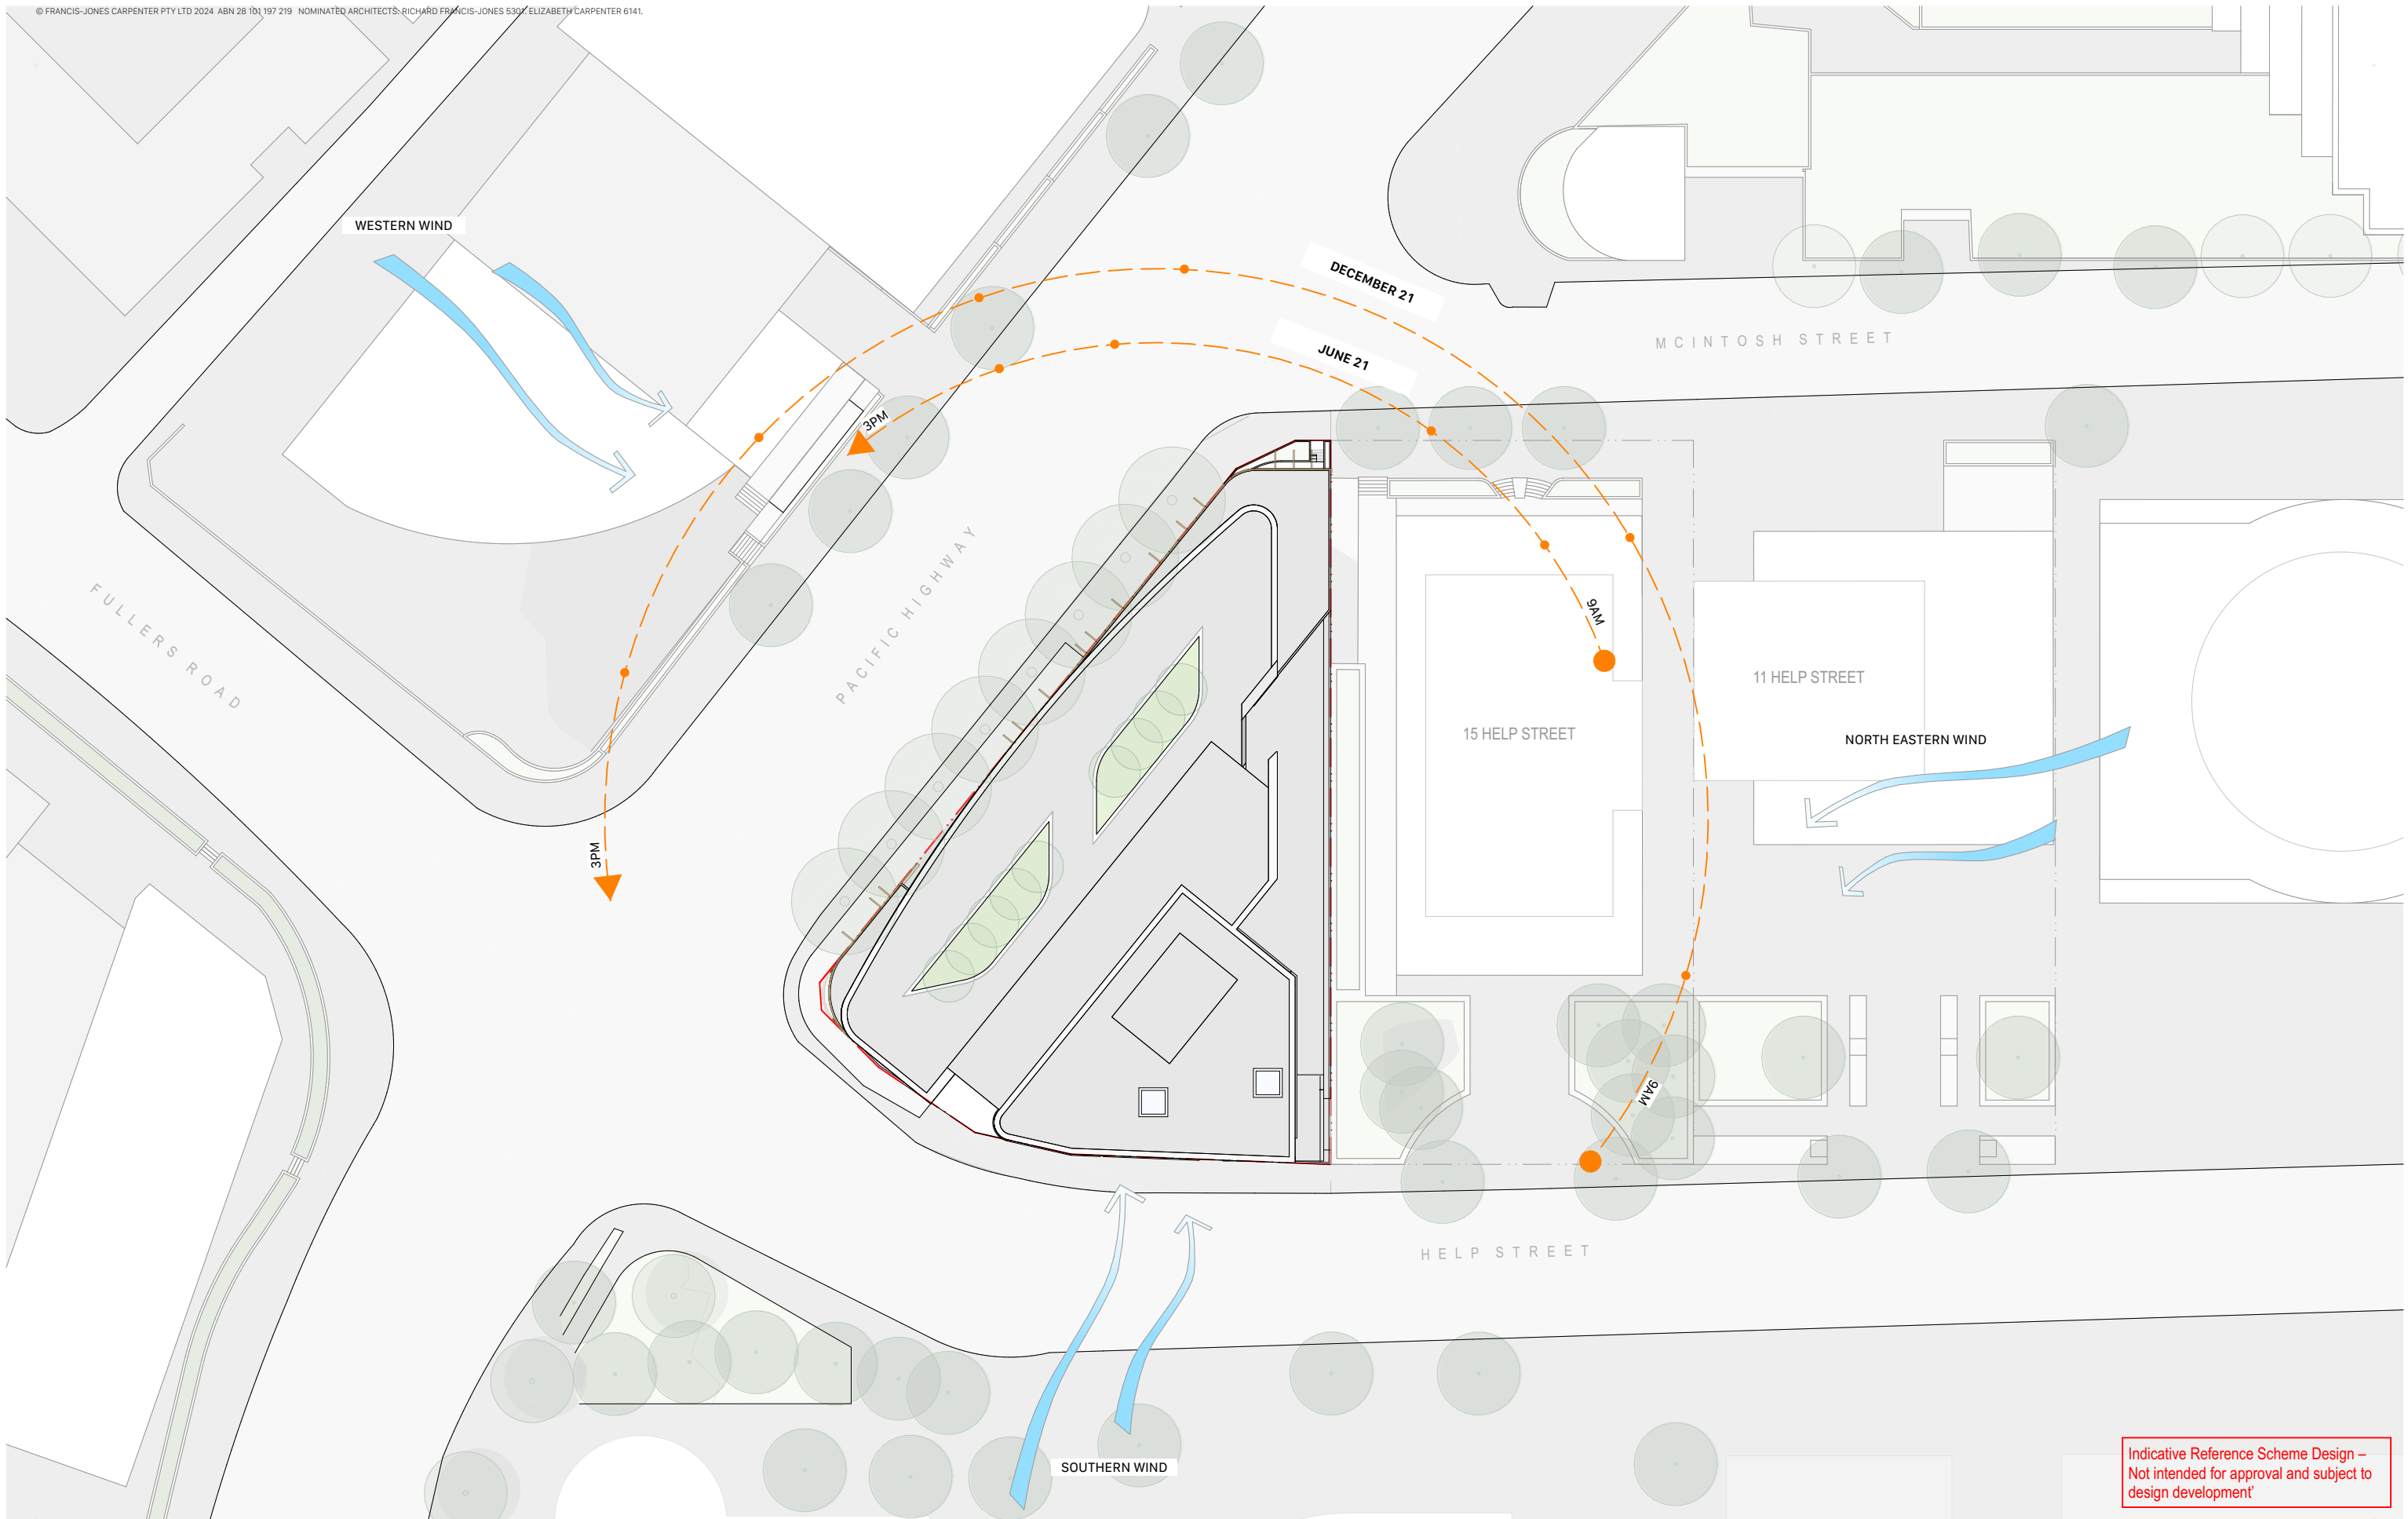



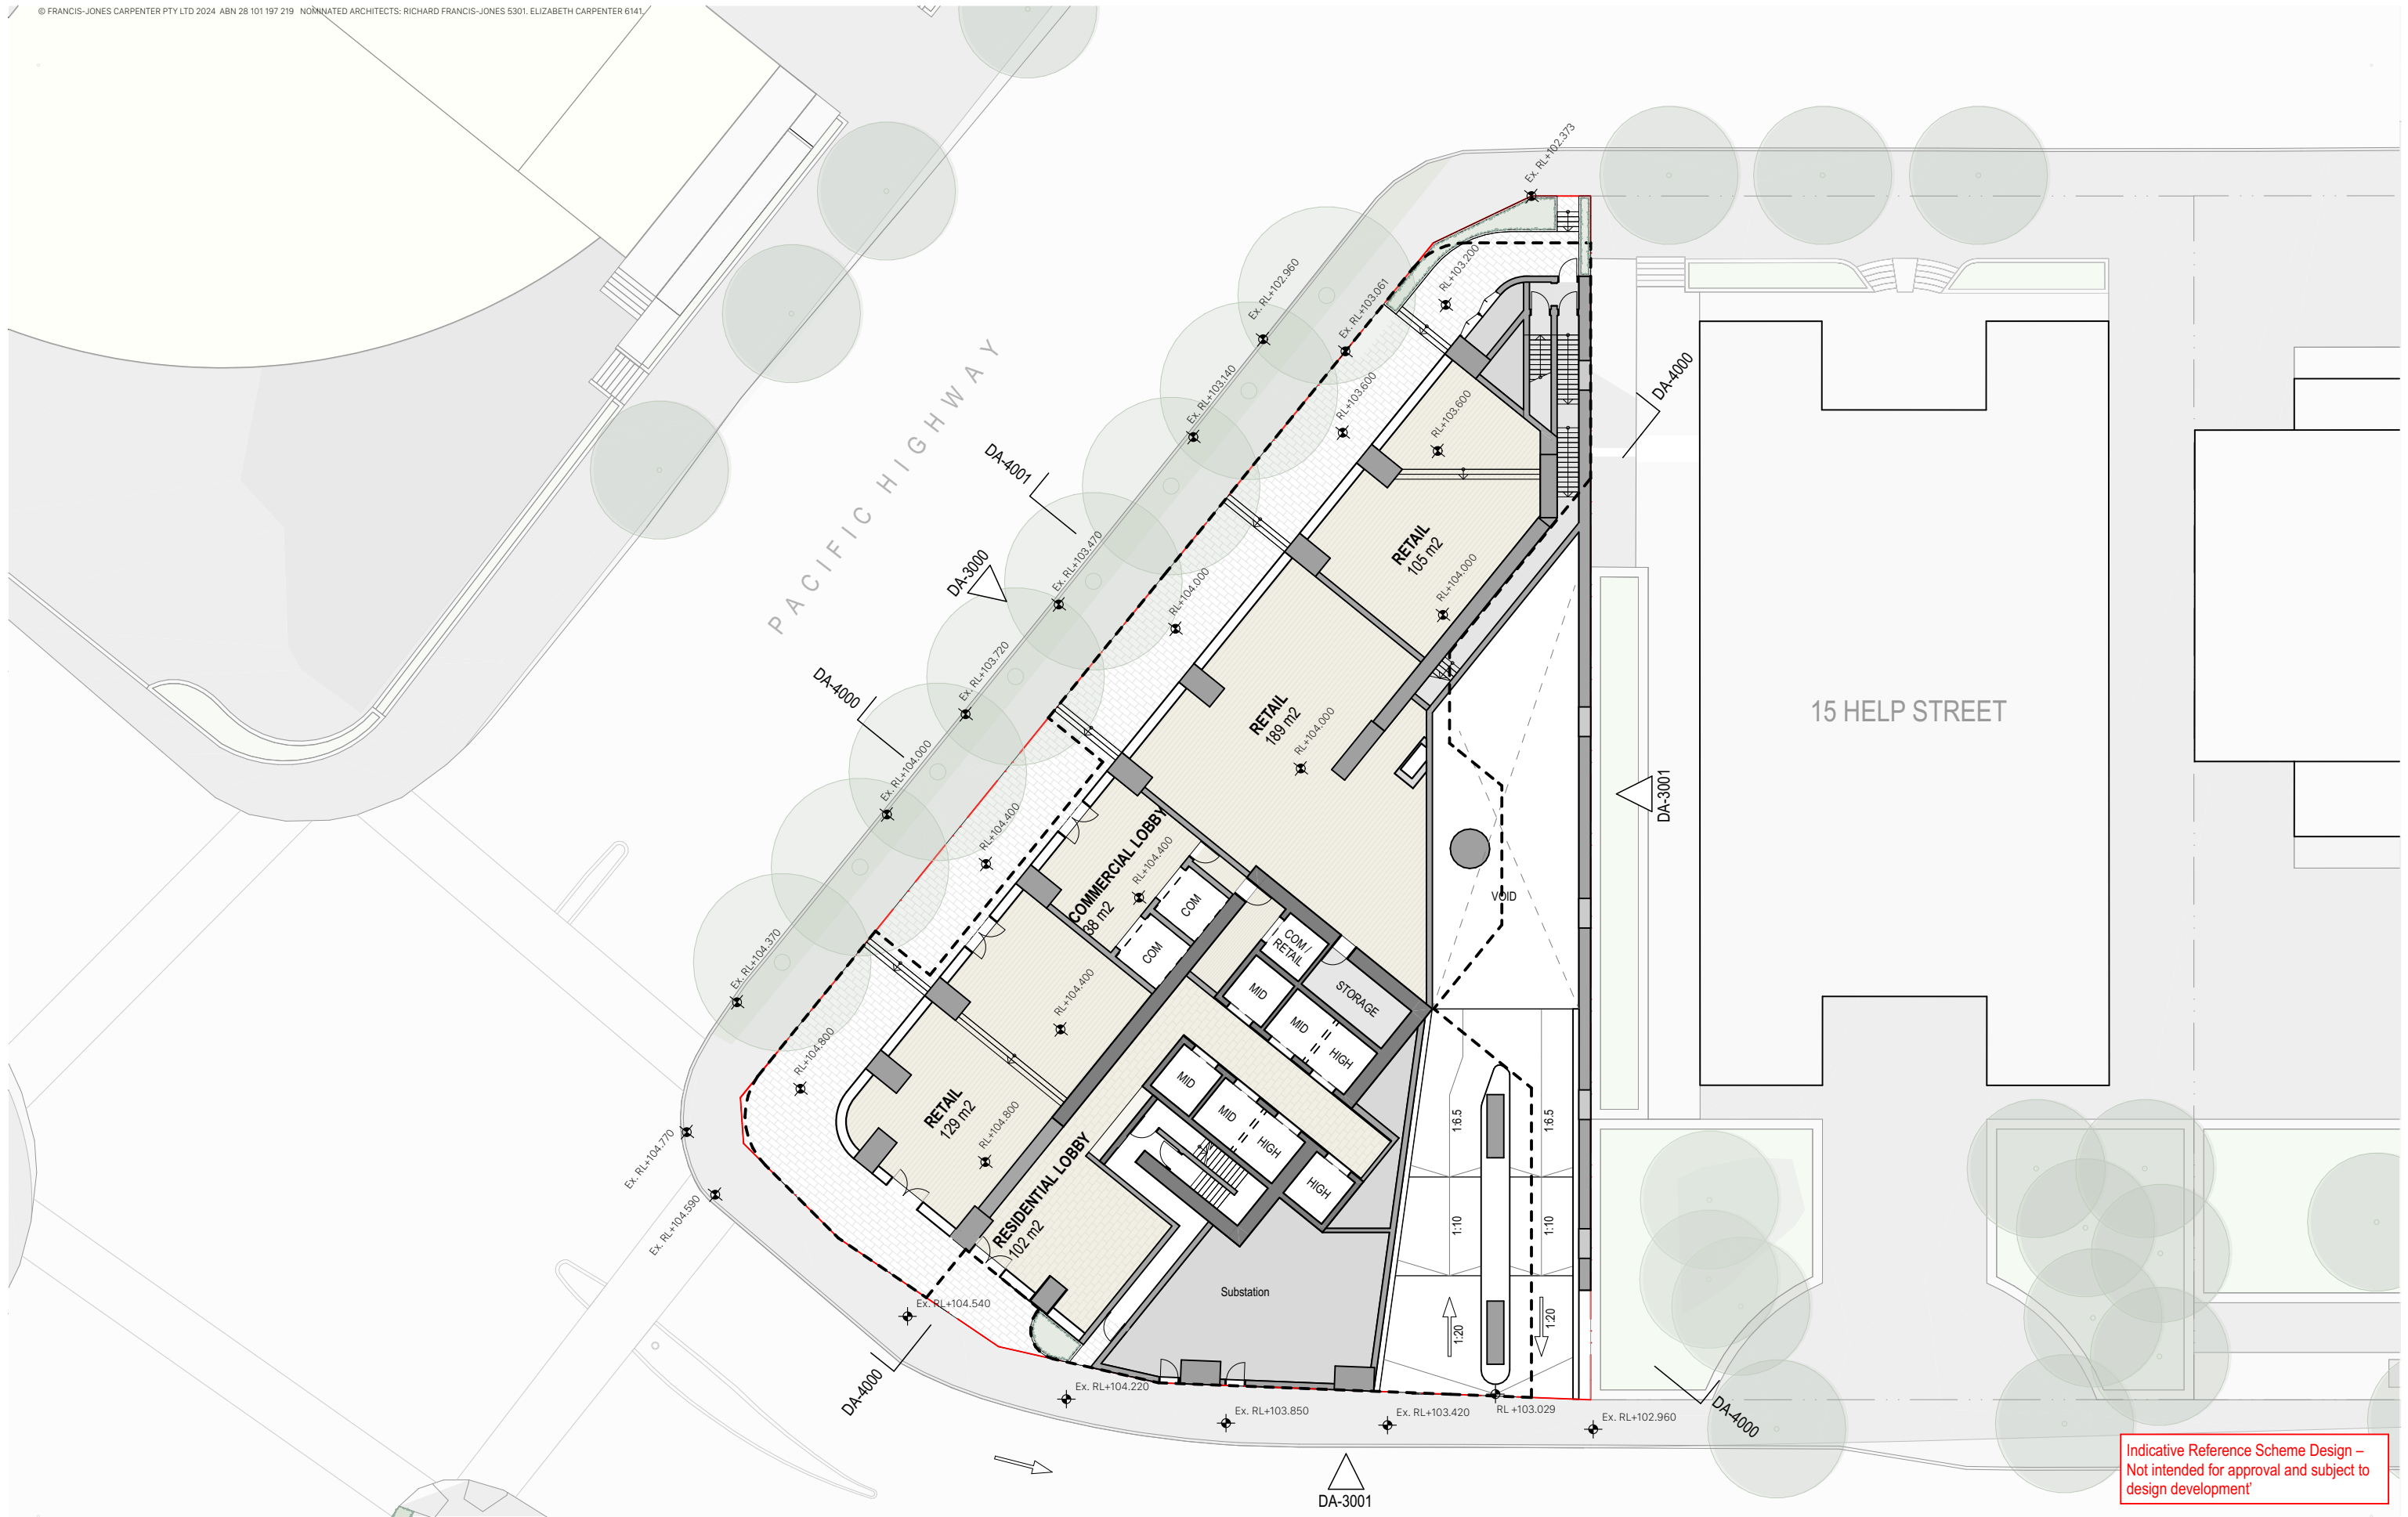

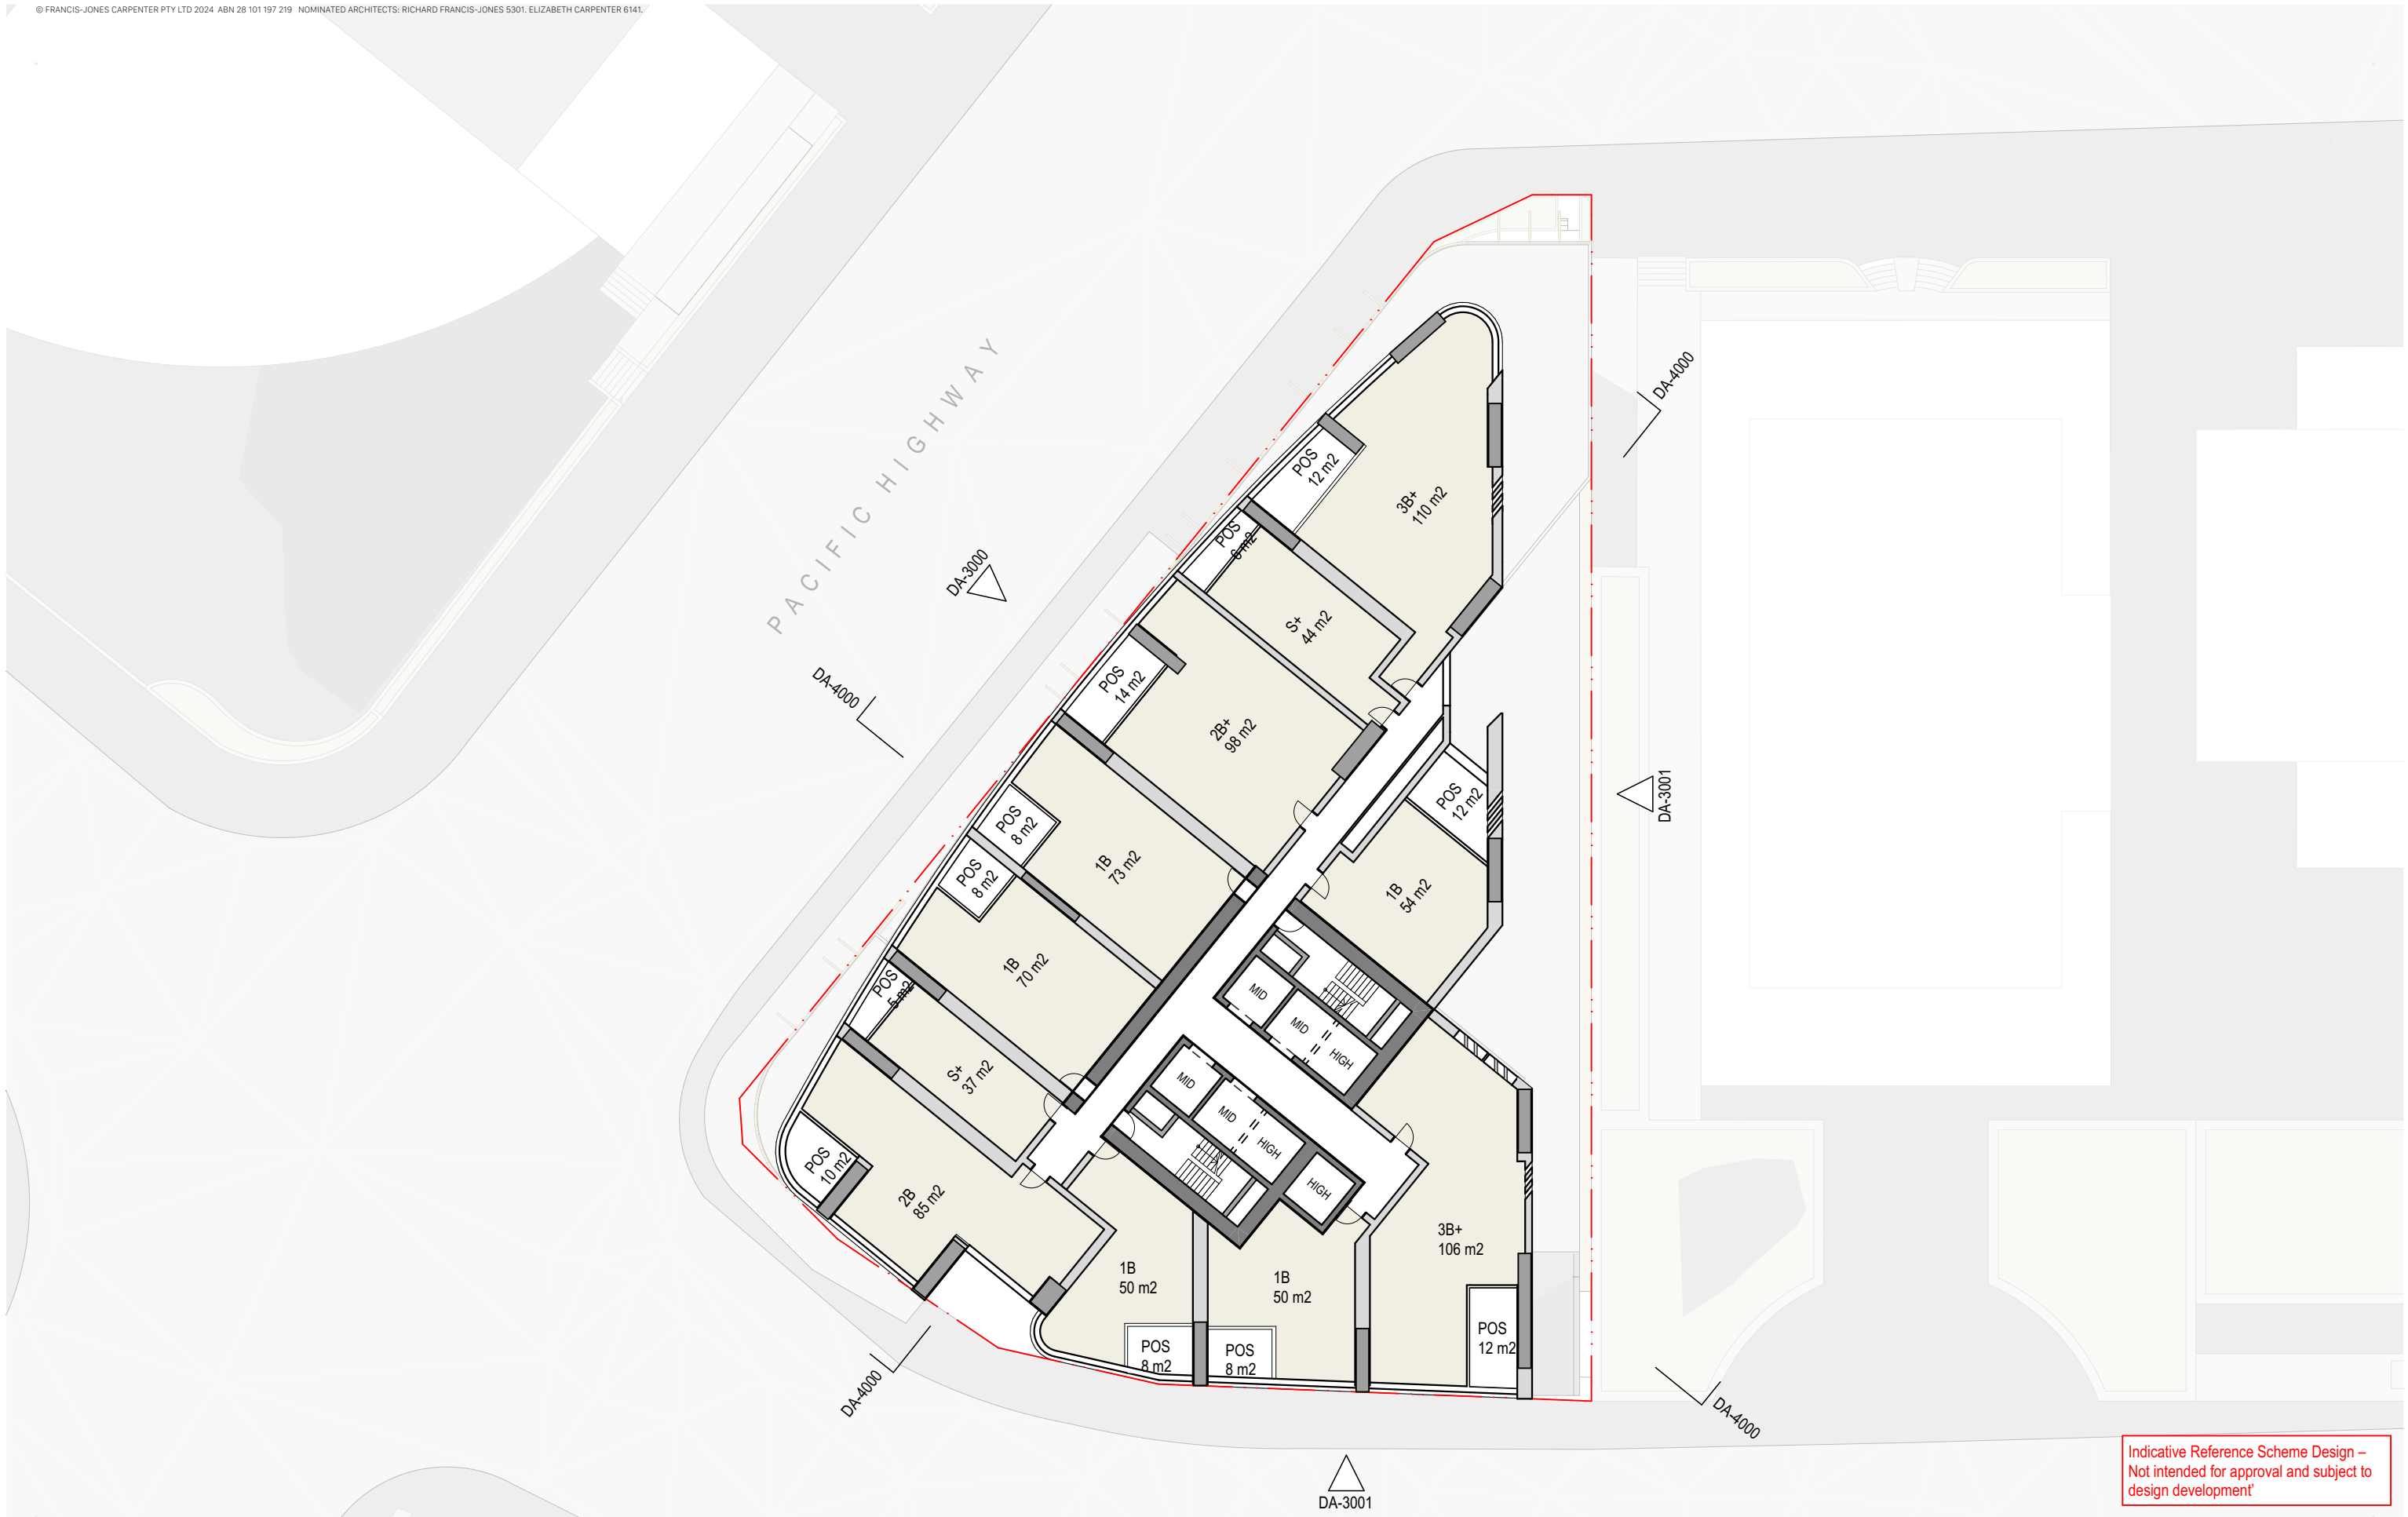

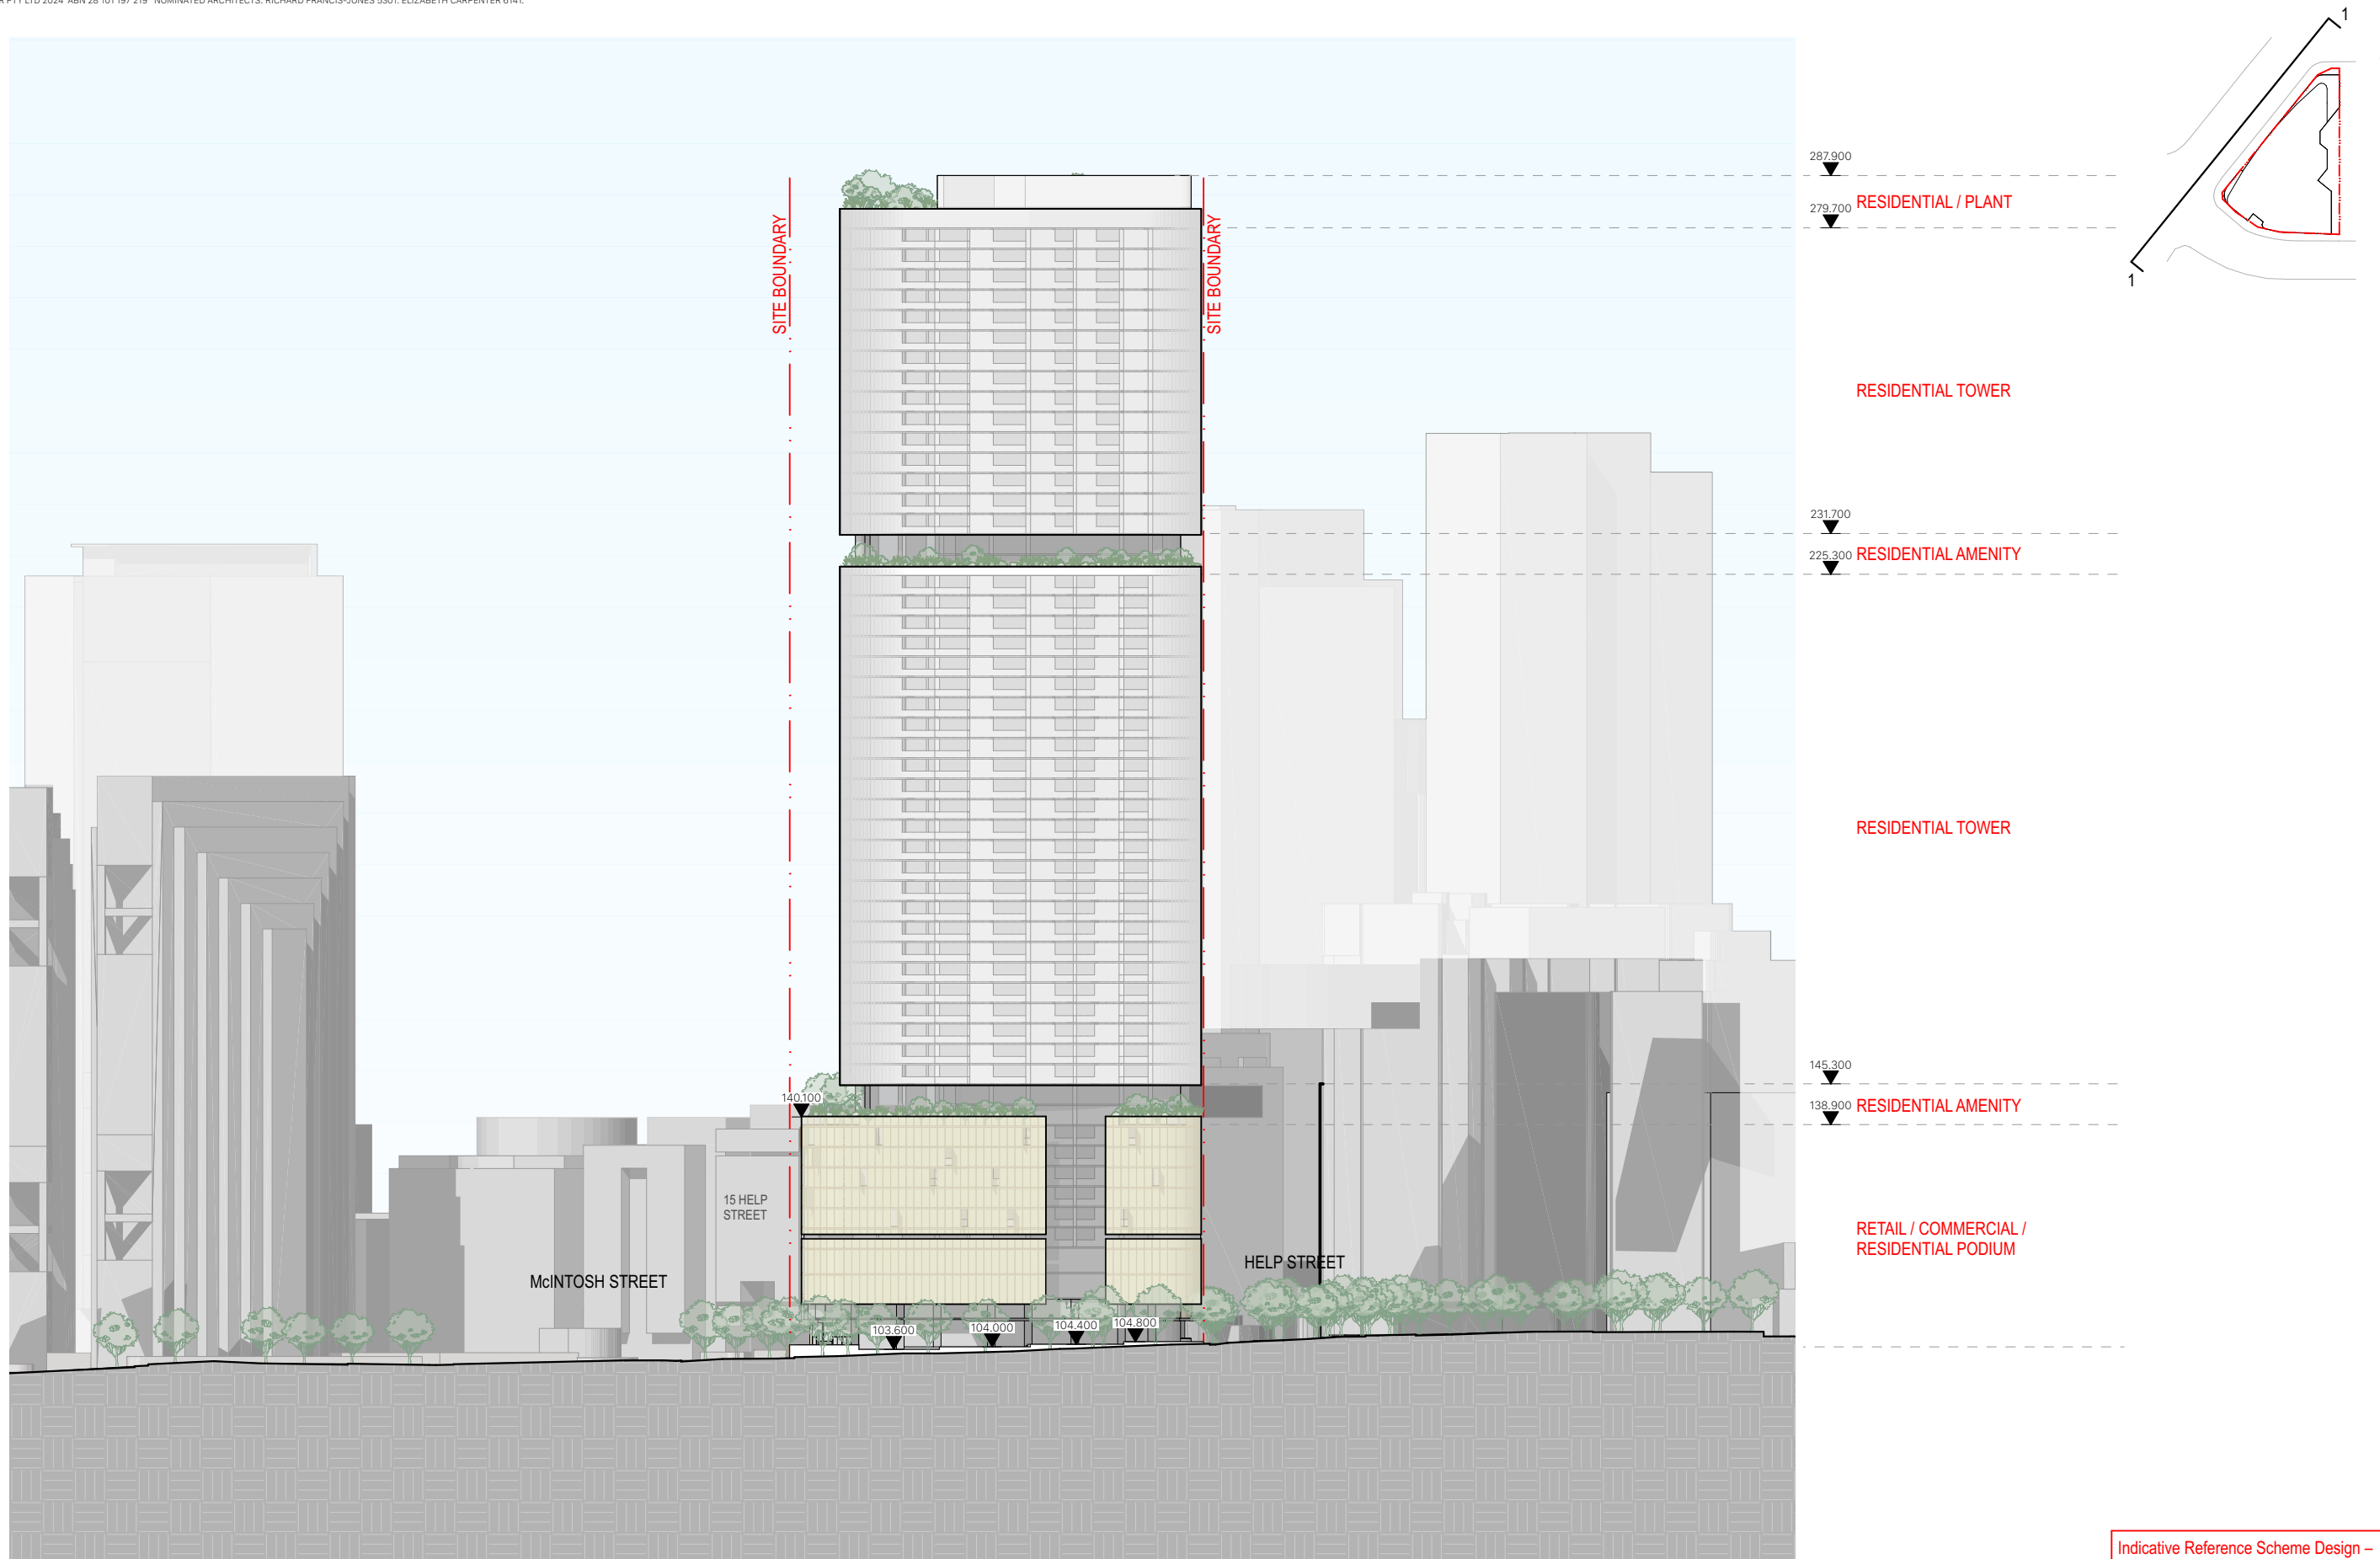


1 ELEVATION Pacific Highway Elevation
1:1000

0
5/11/2024

DA-3000 — Pacific Highway Elevation
Fivex — FXPH

Scale
1:1000 @ A3



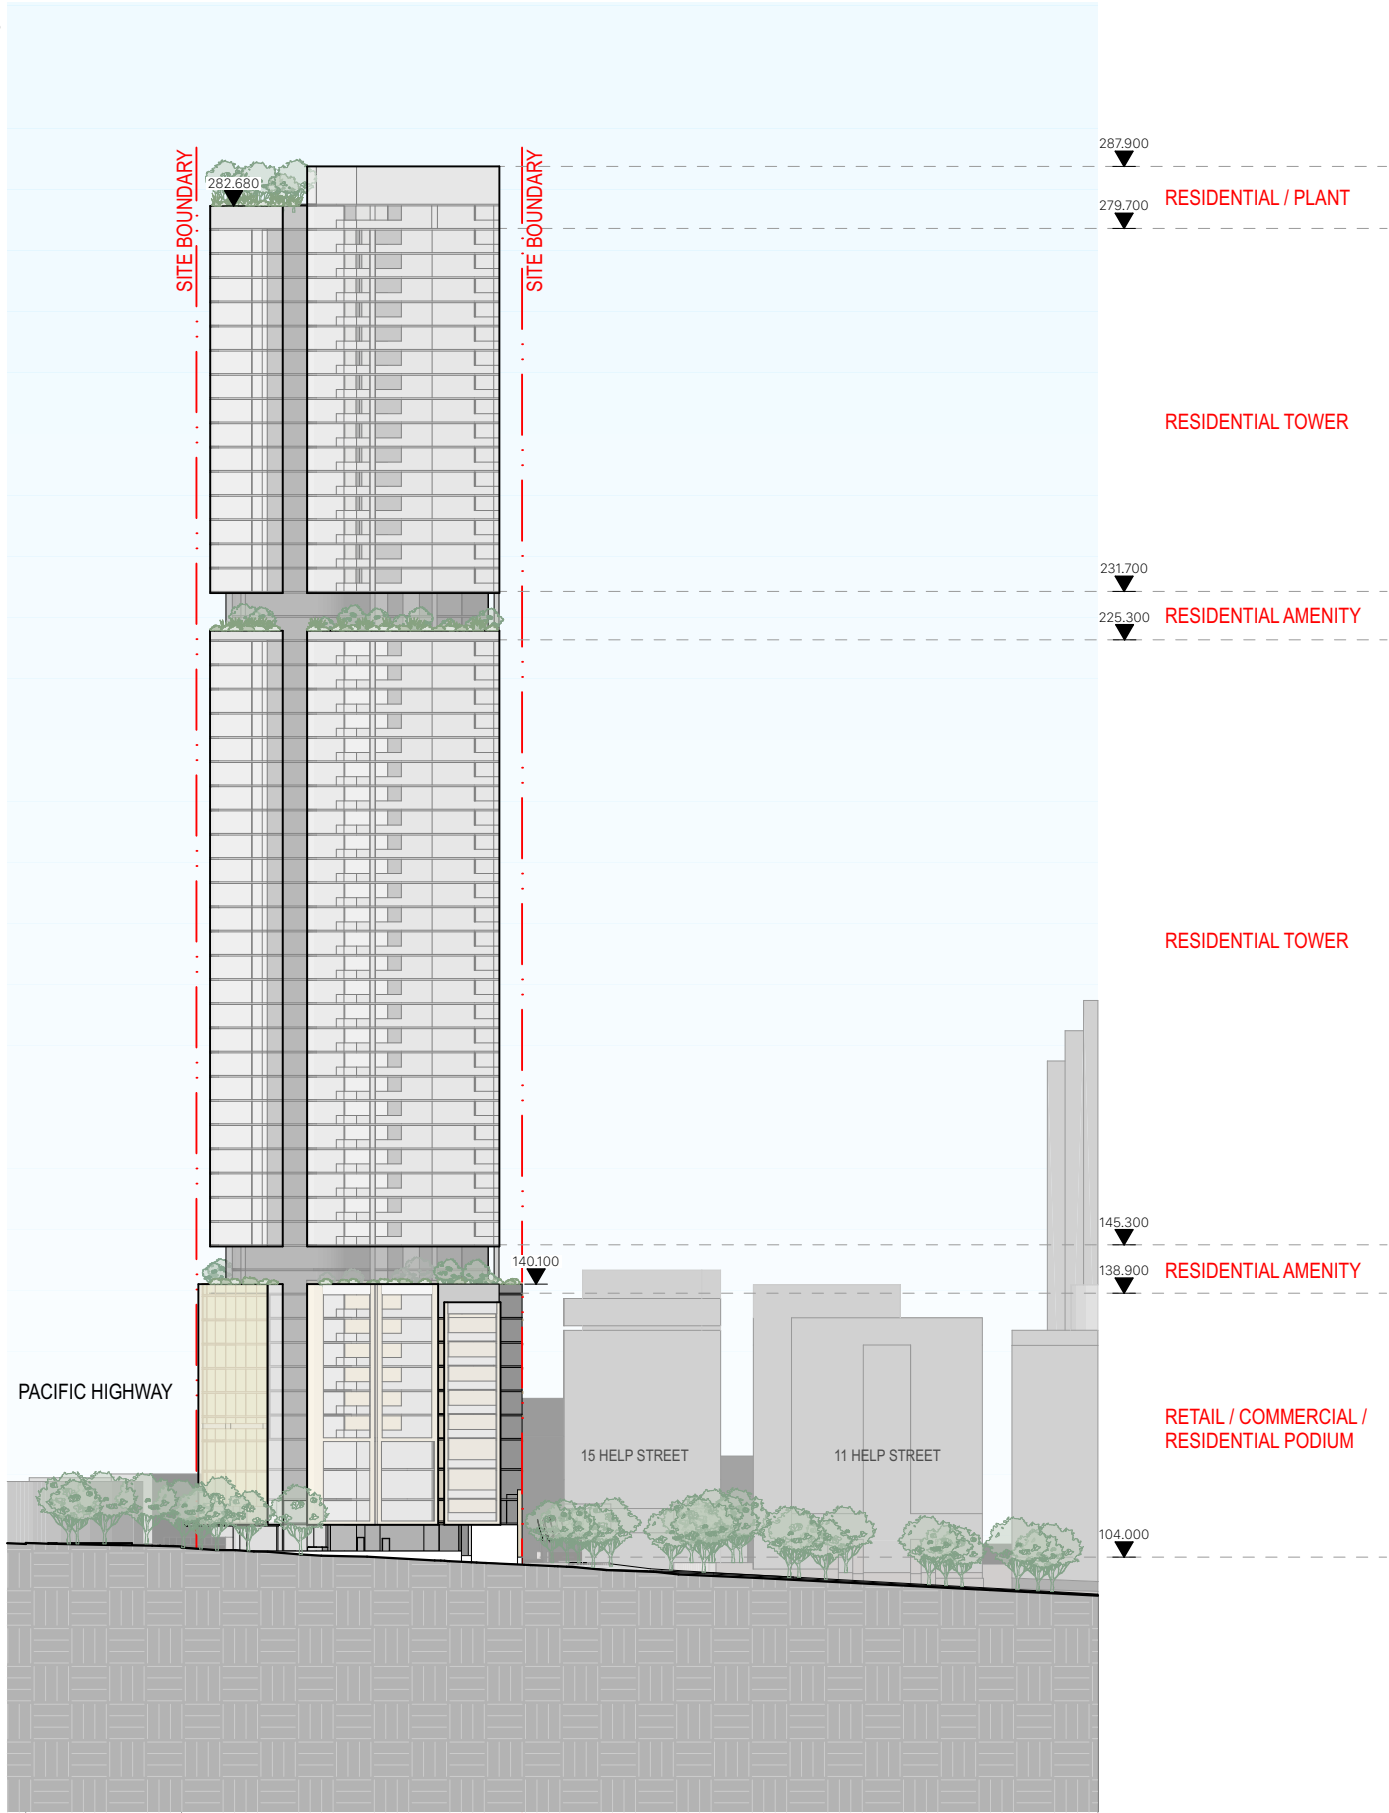


1 ELEVATION Help Street Elevation
1:1000

0
5/11/2024

DA-3001 — Help Street & Eastern Elevations
Fivex — FXPH

fjstudio
formerly fjmtstudio

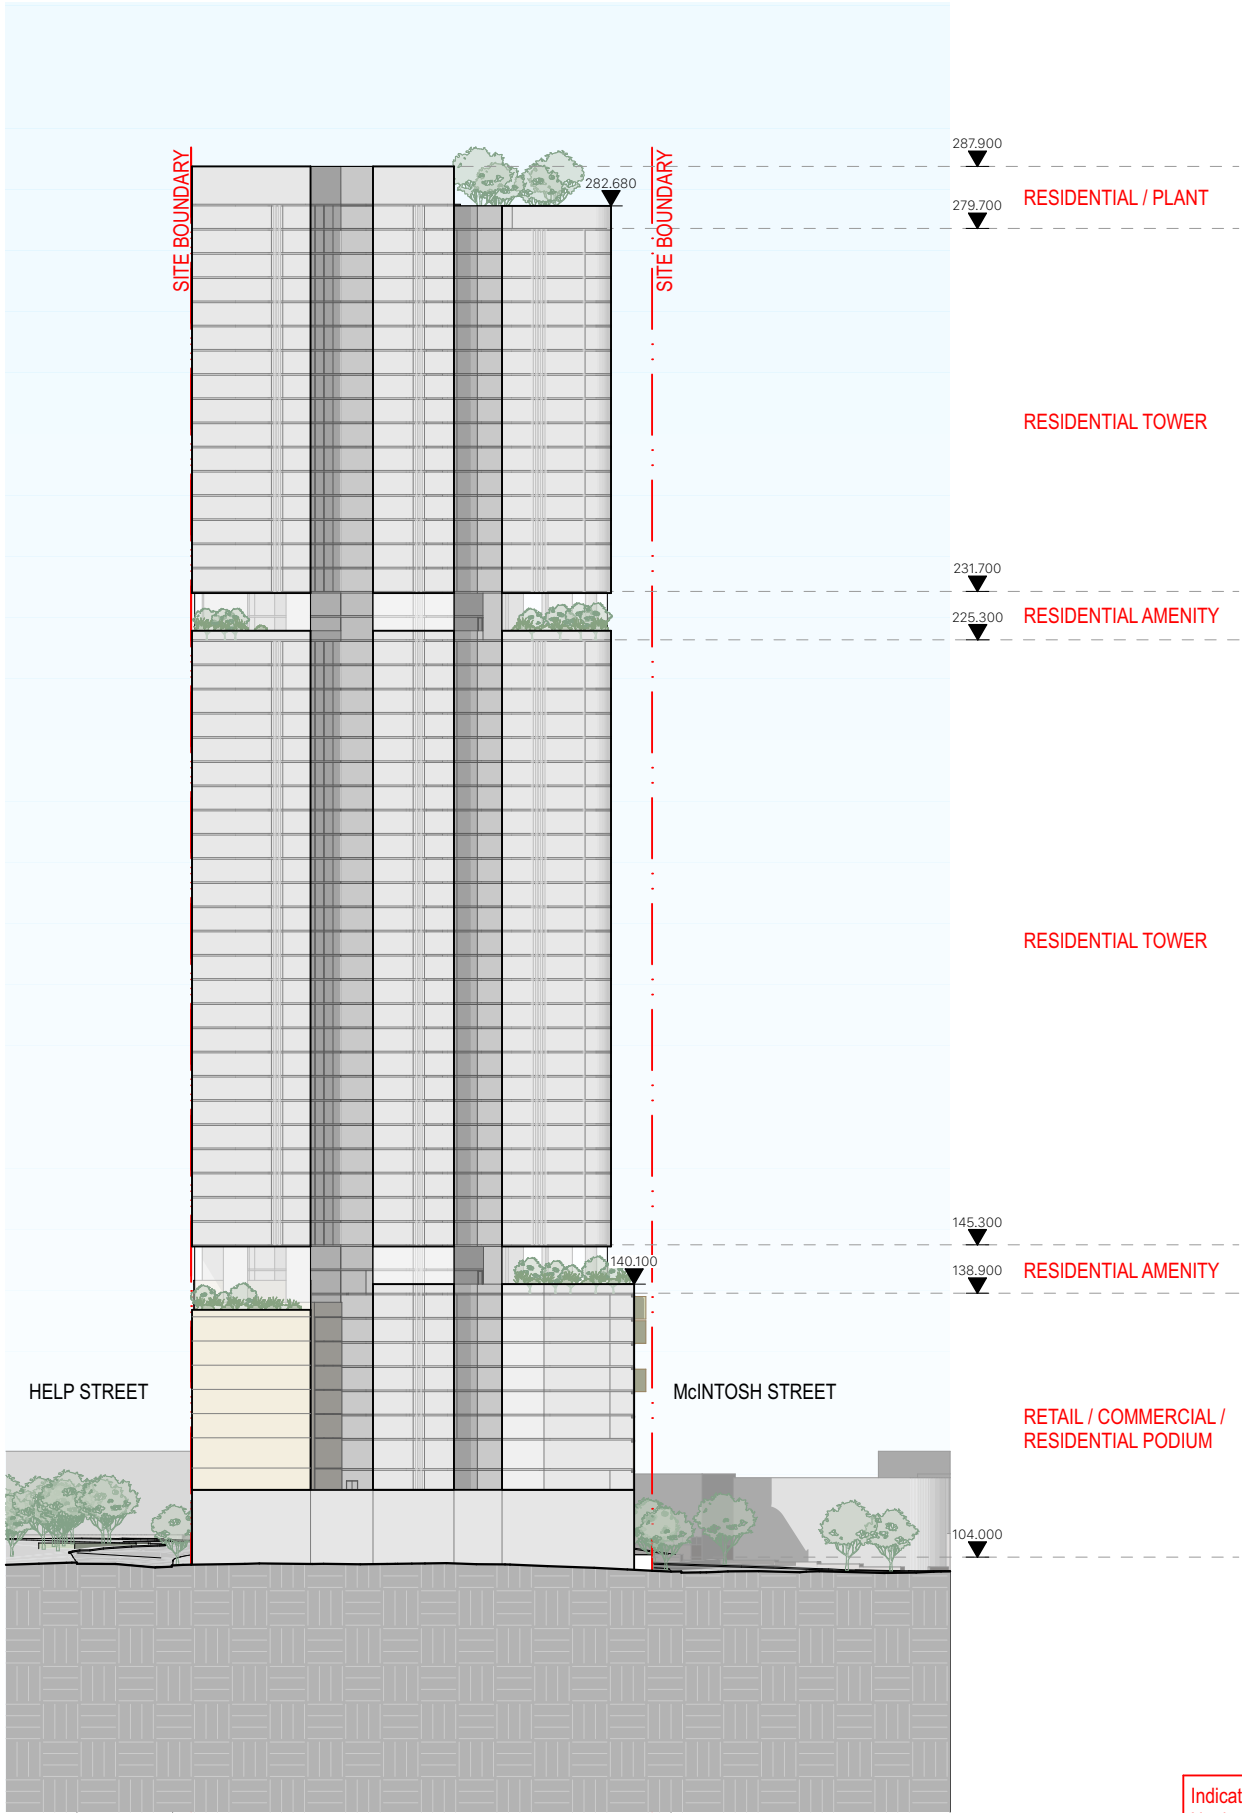



2 ELEVATION Eastern Elevation
1:1000

Scale
1:1000 @ A3

0 10 20 50m


Indicative Reference Scheme Design –
Not intended for approval and subject to
design development

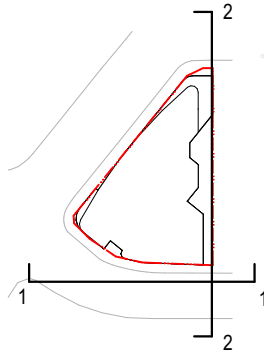

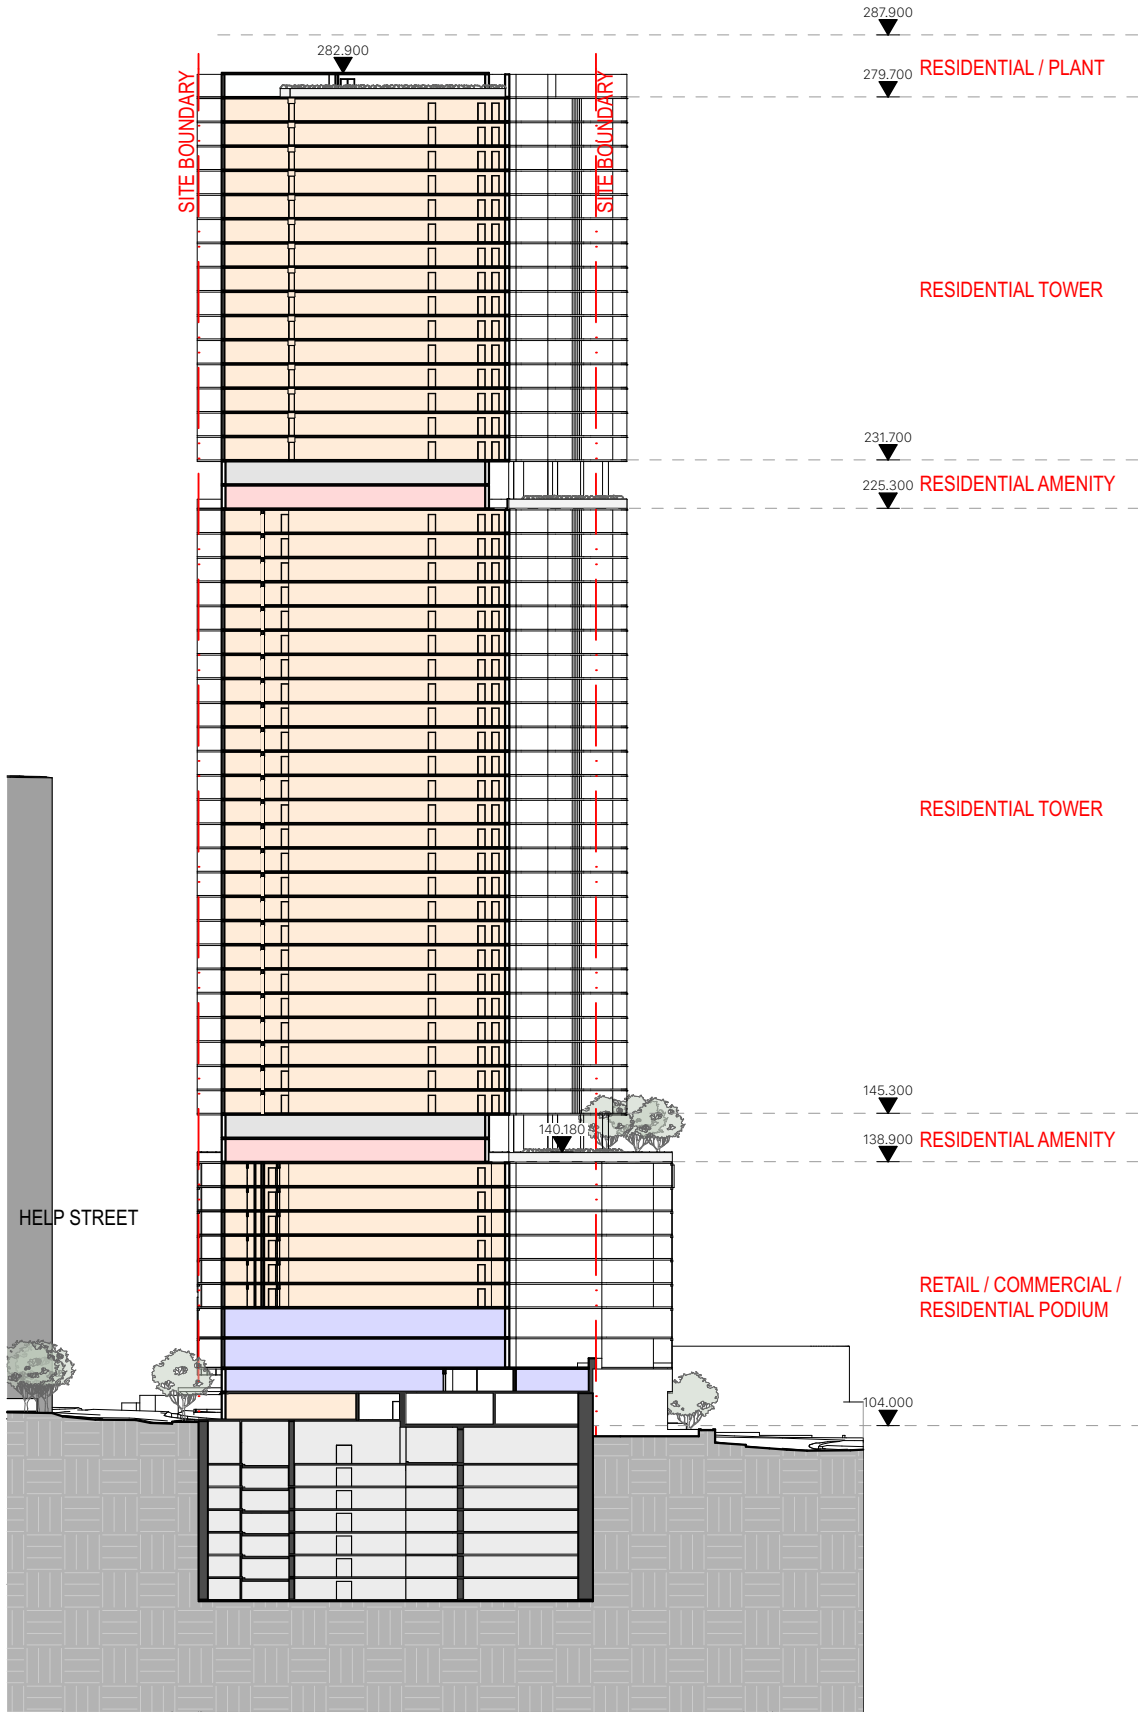

1 SECTION Section 1
1:1000

DA-4000 — Overall Sections
Fivex — FXPH

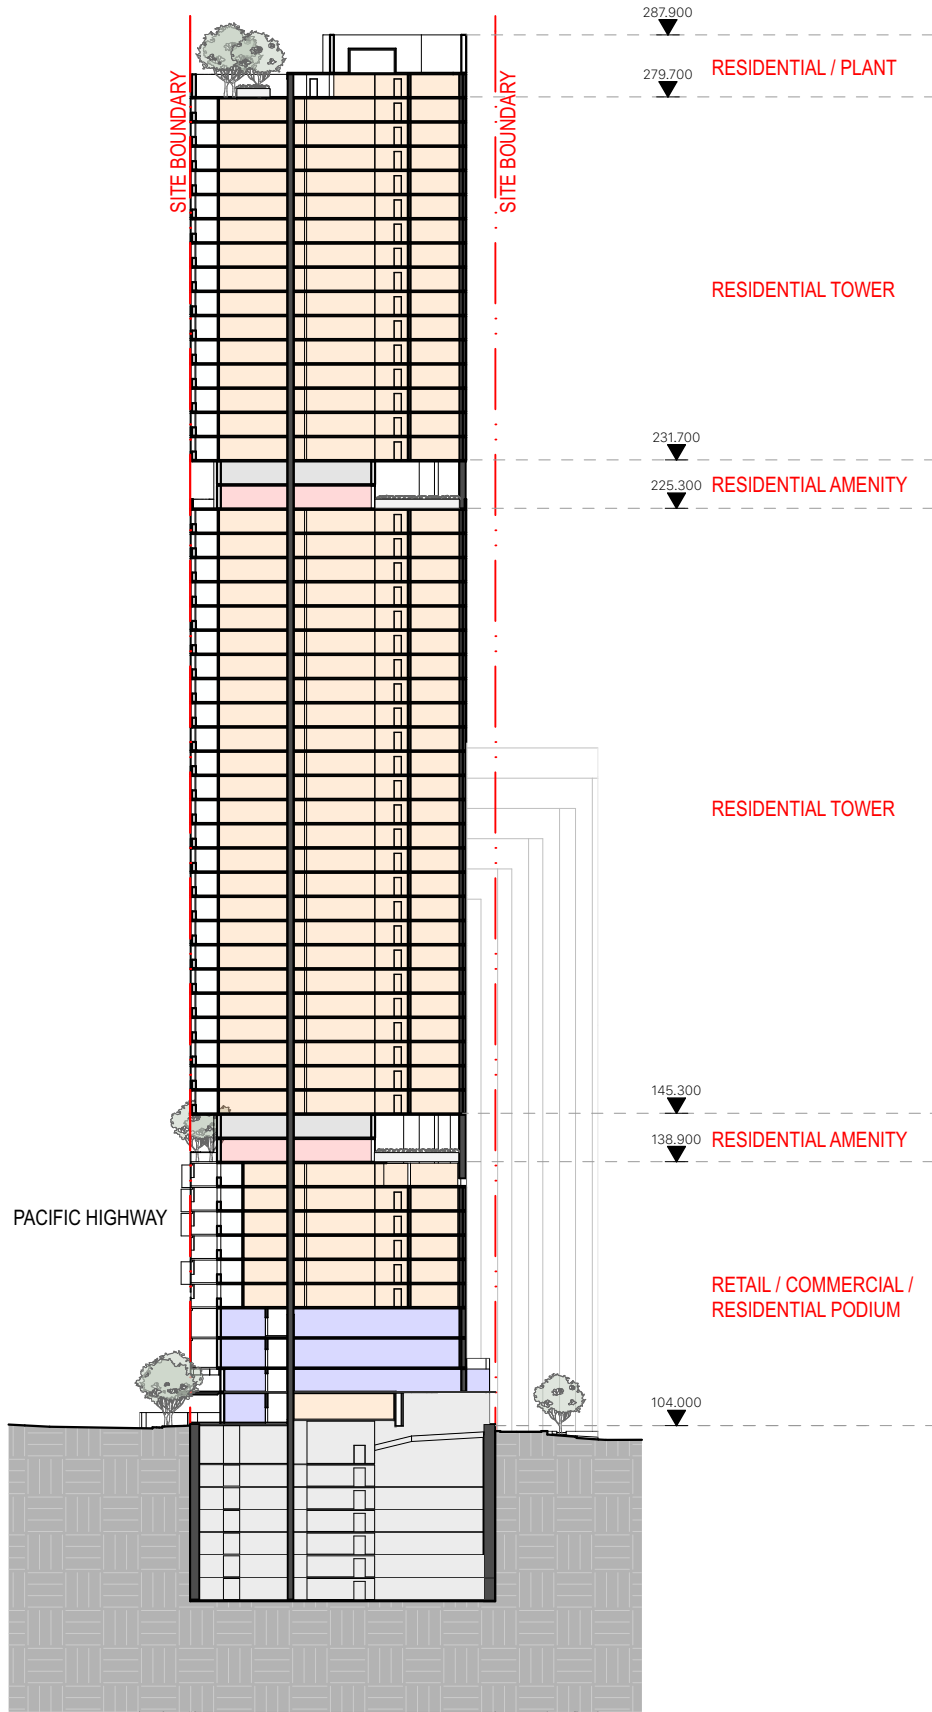

2 SECTION Section 2
1:1000

Indicative Reference Scheme Design –
Not intended for approval and subject to
design development'

Scale
1:1000 @ A3



0
5/11/2024

