

Bradfield Development Authority

Building Two Advanced Manufacturing Research Facility

Section 4.55 Modification Report
Appendix A – Amended Architectural Plans

24 November 2025

FULL SCALE ADVANCED MANUFACTURING RESEARCH FACILITY (AMRF), BUILDING 2

215 BADGERYS CREEK ROAD, BRADFELD

architectus™

Architectus Australia Pty Ltd is the owner of the copyright subsisting in these drawings, plans, designs and specifications. They must not be used, reproduced or copied, in whole or in part, nor may the information, ideas and concepts therein contained (which are confidential to Architectus Australia Pty Ltd) be disclosed to any person without the prior written consent of that company.

Nominated Architect
Ray Brown, NSWARB 6359

Do not scale drawings. Verify all dimensions on site

revision	purpose of issue	date
A01	MODIFICATION 1	21.11.25

SSDA MOD DRAWING REGISTER

Sheet Number	Sheet Name	Current Revision
GENERAL		
S1-SSDA00	COVER SHEET	A01
S1-SSDA01	SITE CONTEXT	A01
S1-SSDA02	SITE ANALYSIS PLAN	A01
STAGE 1		
S1-SSDA03	STAGE 01 - SITE PLAN	A01
S1-SSDA04	STAGE 01 - SHADOW ANALYSIS	A01
S1-SSDA10	STAGE 01 - BASEMENT 1	A01
S1-SSDA11	STAGE 01 - GROUND FLOOR	A01
S1-SSDA12	STAGE 01 - LEVEL 1	A01
S1-SSDA13	STAGE 01 - LEVEL 2	A01
S1-SSDA14	STAGE 01 - LEVEL 3	A01
S1-SSDA15	STAGE 01 - LEVEL 4	A01
S1-SSDA16	STAGE 01 - ROOF	A01
S1-SSDA20	STAGE 01 - NORTH ELEVATION	A01
S1-SSDA21	STAGE 01 - EAST ELEVATION	A01
S1-SSDA22	STAGE 01 - SOUTH ELEVATION	A01
S1-SSDA23	STAGE 01 - WEST ELEVATION	A01
S1-SSDA30	STAGE 01 - SECTION 1	A01
S1-SSDA33	STAGE 01 - SECTION 4	A01
S1-SSDA34	STAGE 01 - SECTION 5	A01
S1-SSDA36	STAGE 01 - SECTION 7	A01
STAGE 2		
S2-SSDA03	STAGE 02 - SITE PLAN	A01
S2-SSDA04	STAGE 02 - SHADOW ANALYSIS	A01
S2-SSDA10	STAGE 02 - BASEMENT 1	A01
S2-SSDA11	STAGE 02 - GROUND FLOOR	A01
S2-SSDA12	STAGE 02 - LEVEL 1	A01
S2-SSDA13	STAGE 02 - LEVEL 2	A01
S2-SSDA14	STAGE 02 - LEVEL 3	A01
S2-SSDA15	STAGE 02 - LEVEL 4	A01
S2-SSDA16	STAGE 02 - LEVEL 5	A01
S2-SSDA17	STAGE 02 - ROOF	A01
S2-SSDA20	STAGE 02 - NORTH ELEVATION	A01
S2-SSDA21	STAGE 02 - EAST ELEVATION	A01
S2-SSDA22	STAGE 02 - SOUTH ELEVATION	A01
S2-SSDA23	STAGE 02 - WEST ELEVATION	A01
S2-SSDA30	STAGE 02 - SECTION 1	A01
S2-SSDA31	STAGE 02 - SECTION 2	A01
S2-SSDA32	STAGE 02 - SECTION 3	A01
S2-SSDA33	STAGE 02 - SECTION 4	A01
S2-SSDA34	STAGE 02 - SECTION 5	A01
S2-SSDA35	STAGE 02 - SECTION 6	A01
S2-SSDA36	STAGE 02 - SECTION 7	A01



architectus™

Architectus Sydney
Level 18
25 Martin Place
Sydney NSW 2000
T (61 2) 8252 8400
F (61 2) 8252 8600
sydney@architectus.com.au
ABN 90 131 245 684

Collaborating Architect: **Aileen Sage**

Lab Design Consultant: **Jacobs**


project
**FULL SCALE AMRF
BUILDING 2**
215 BADGERYS CREEK ROAD, BRADFELD
drawing

COVER SHEET

scale	@A1	drawing no.
prepared	LB	AR-S1-SSDA00
approved	BR	revision
project no	220479	A01

24/11/2025 6:25:40 PM

revision	purpose of issue	date
A01	MODIFICATION 1	21.11.25

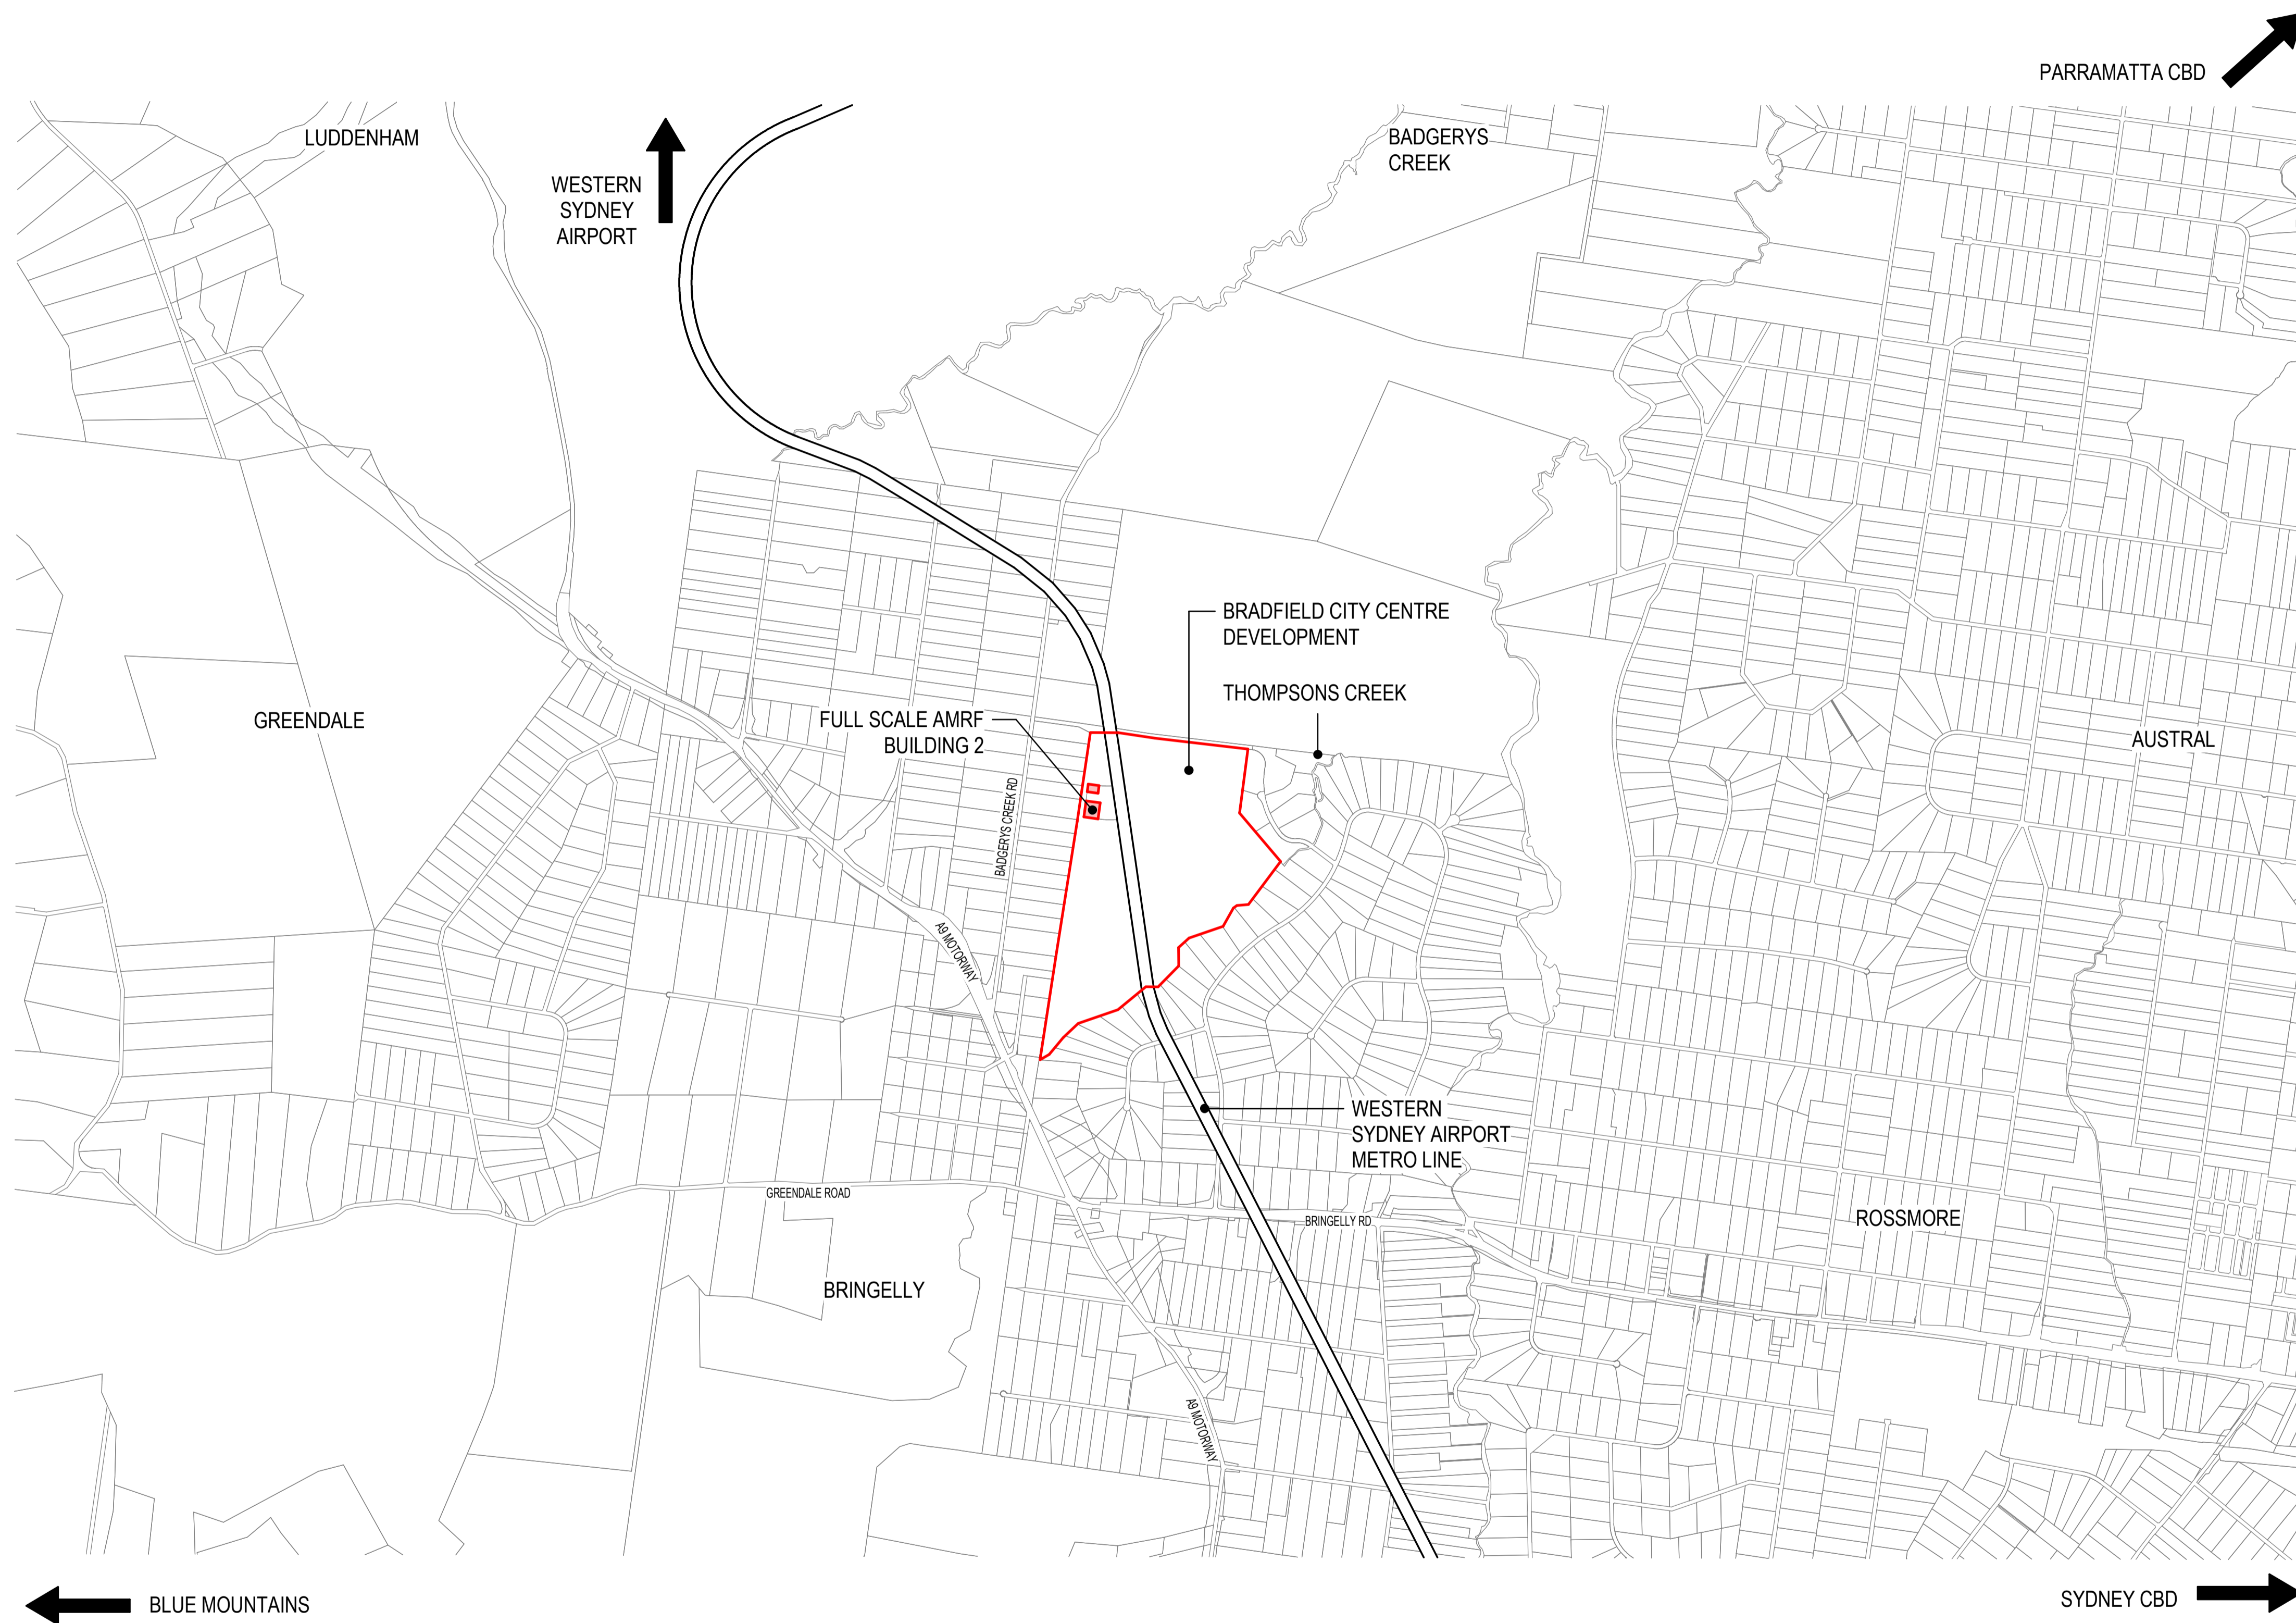

architectus™

Architectus Sydney
Level 18
25 Martin Place
Sydney NSW 2000
T (61 2) 8252 8400
F (61 2) 8252 8600
sydney@architectus.com.au
ABN 90 131 245 684


Collaborating Architect: **Aileen Sage**

Lab Design Consultant: **Jacobs**

project
**FULL SCALE AMRF
BUILDING 2**
215 BADGERYS CREEK ROAD, BRADFIELD
drawing

SITE CONTEXT

scale	1 : 20000 @A1	drawing no.
prepared	LB	AR-S1-SSDA01
approved	BR	revision
project no	220479	A01

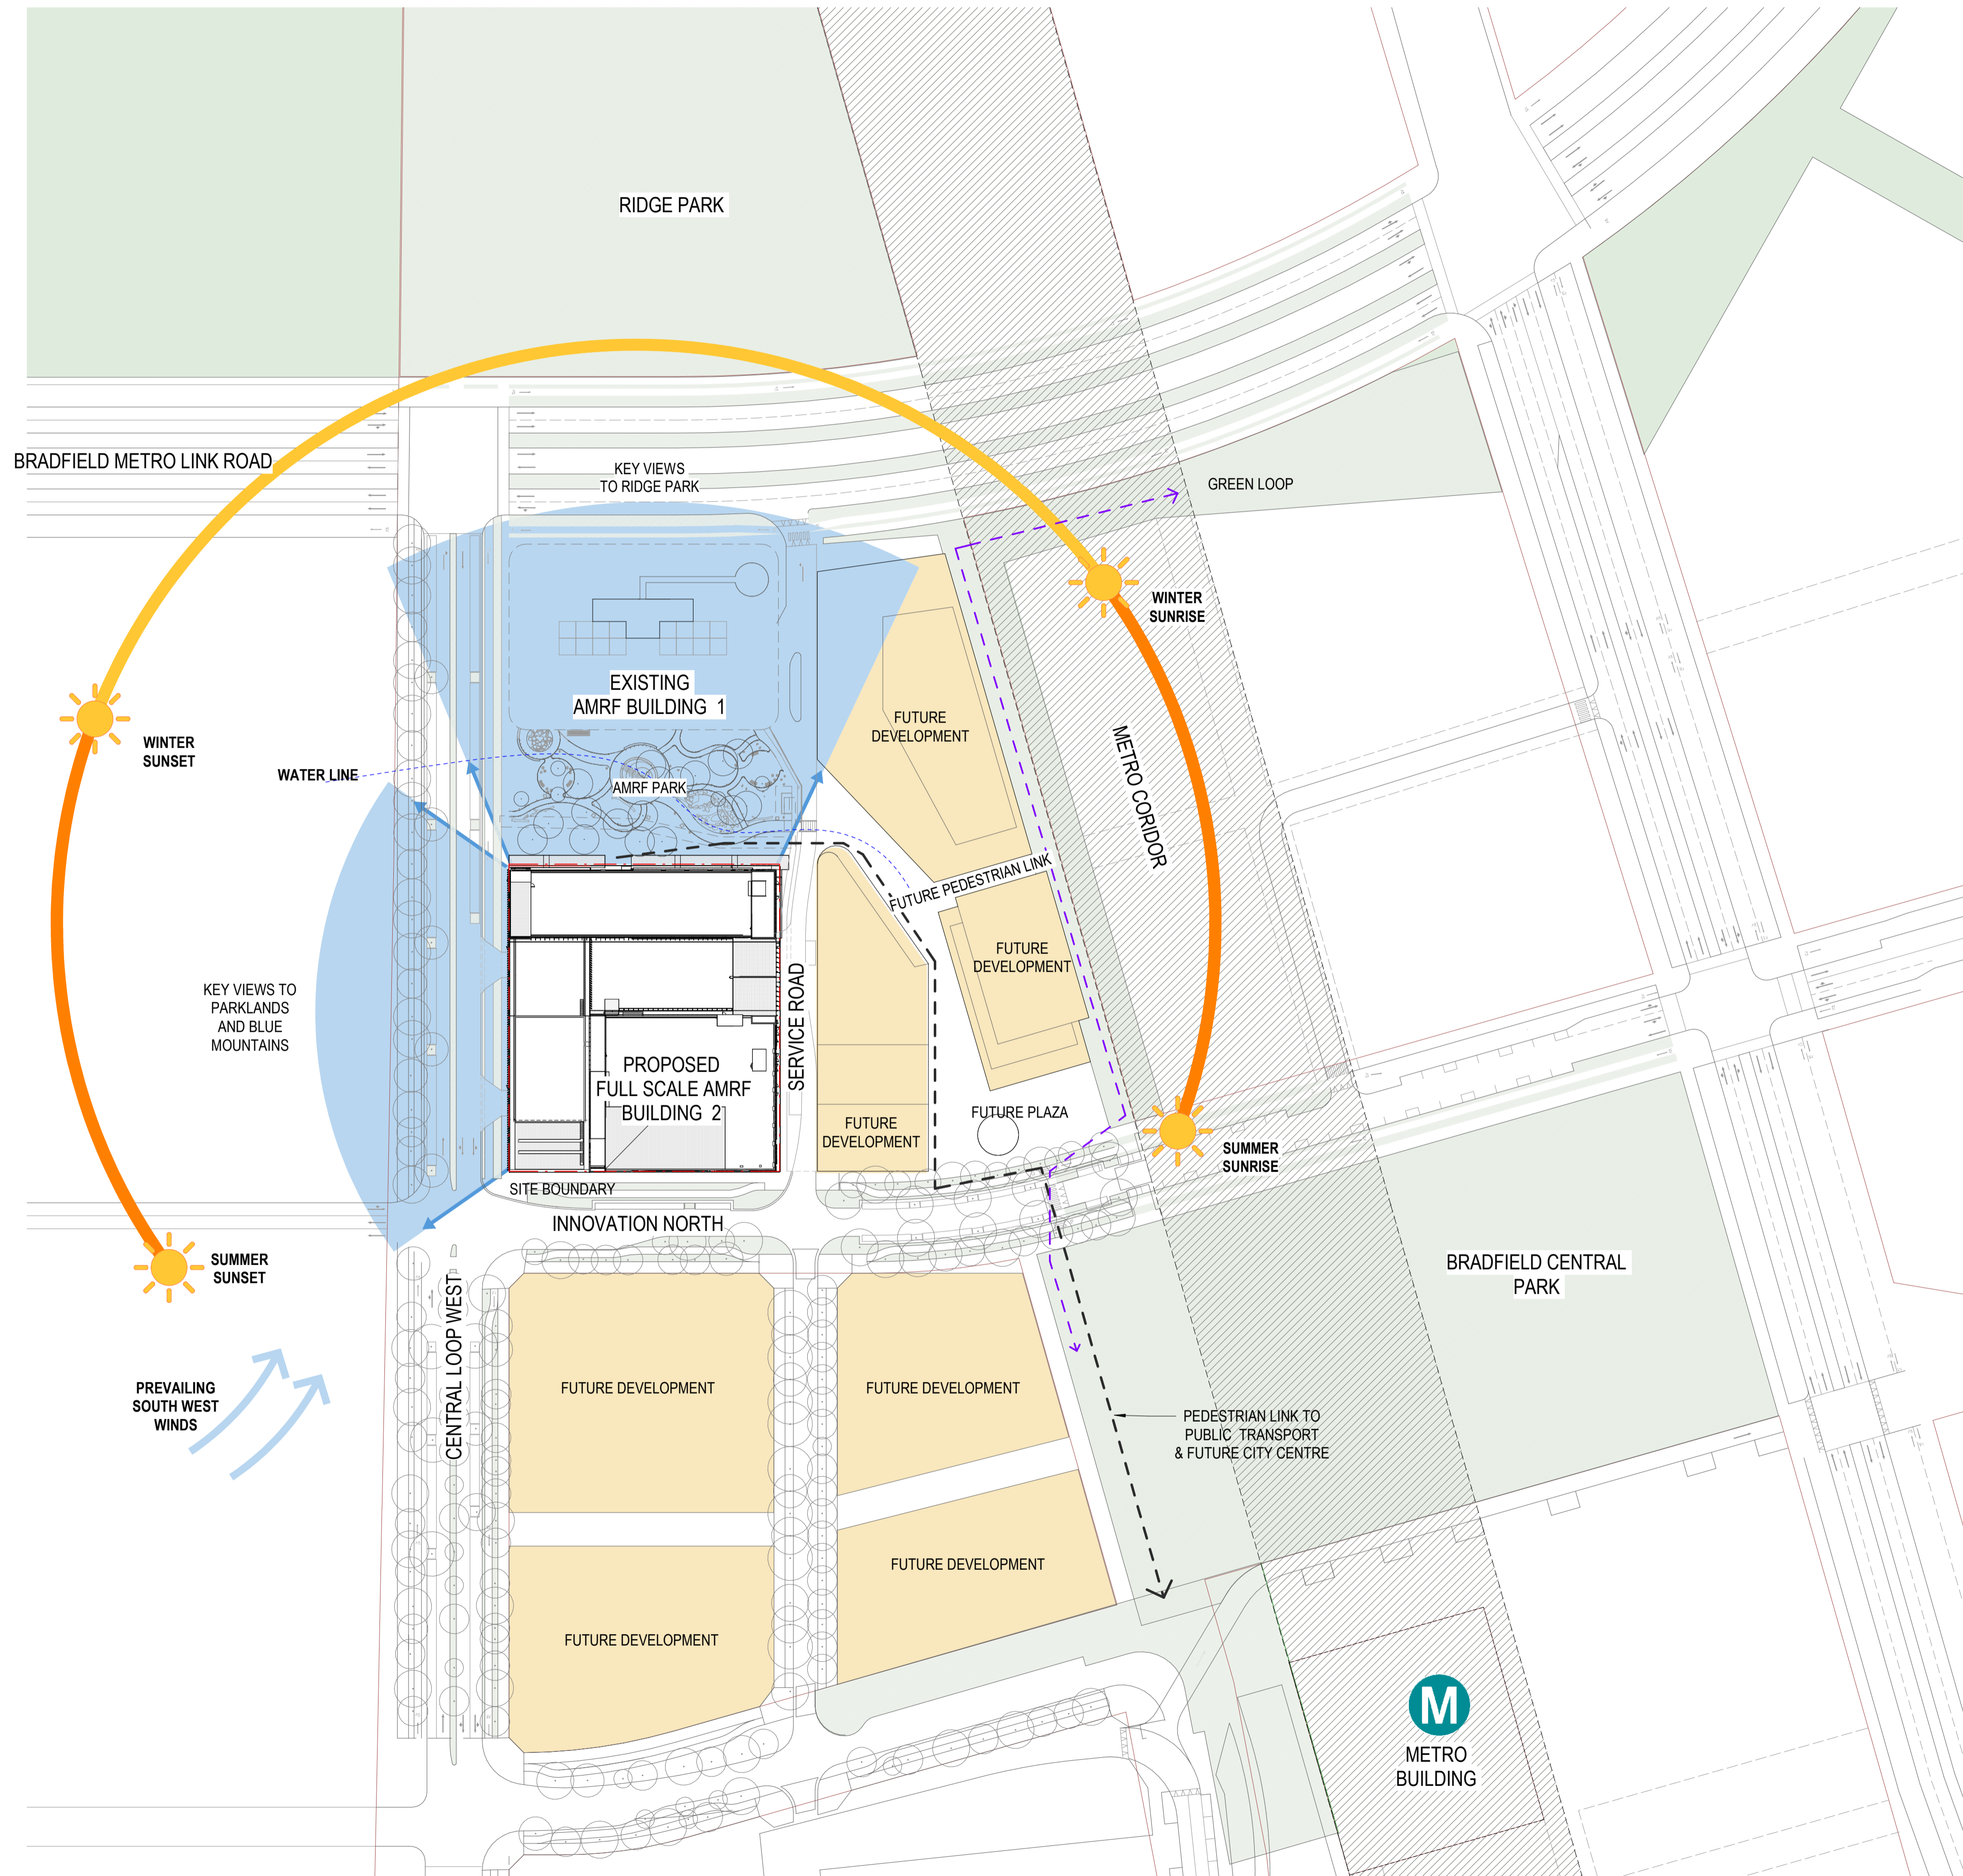

architectus™

Architectus Sydney
Level 18
25 Martin Place
Sydney NSW 2000
T (61 2) 8252 8400
F (61 2) 8252 8600
sydney@architectus.com.au
ABN 90 131 245 684


Collaborating Architect: **Aileen Sage**

Lab Design Consultant: **Jacobs**

project
FULL SCALE AMRF BUILDING 2
215 BADGERYS CREEK ROAD, BRADFIELD
drawing

SITE ANALYSIS PLAN

scale	1 : 1000 @A1	drawing no.
prepared	LB	AR-S1-SSDA02
approved	BR	revision
project no	220479	A01

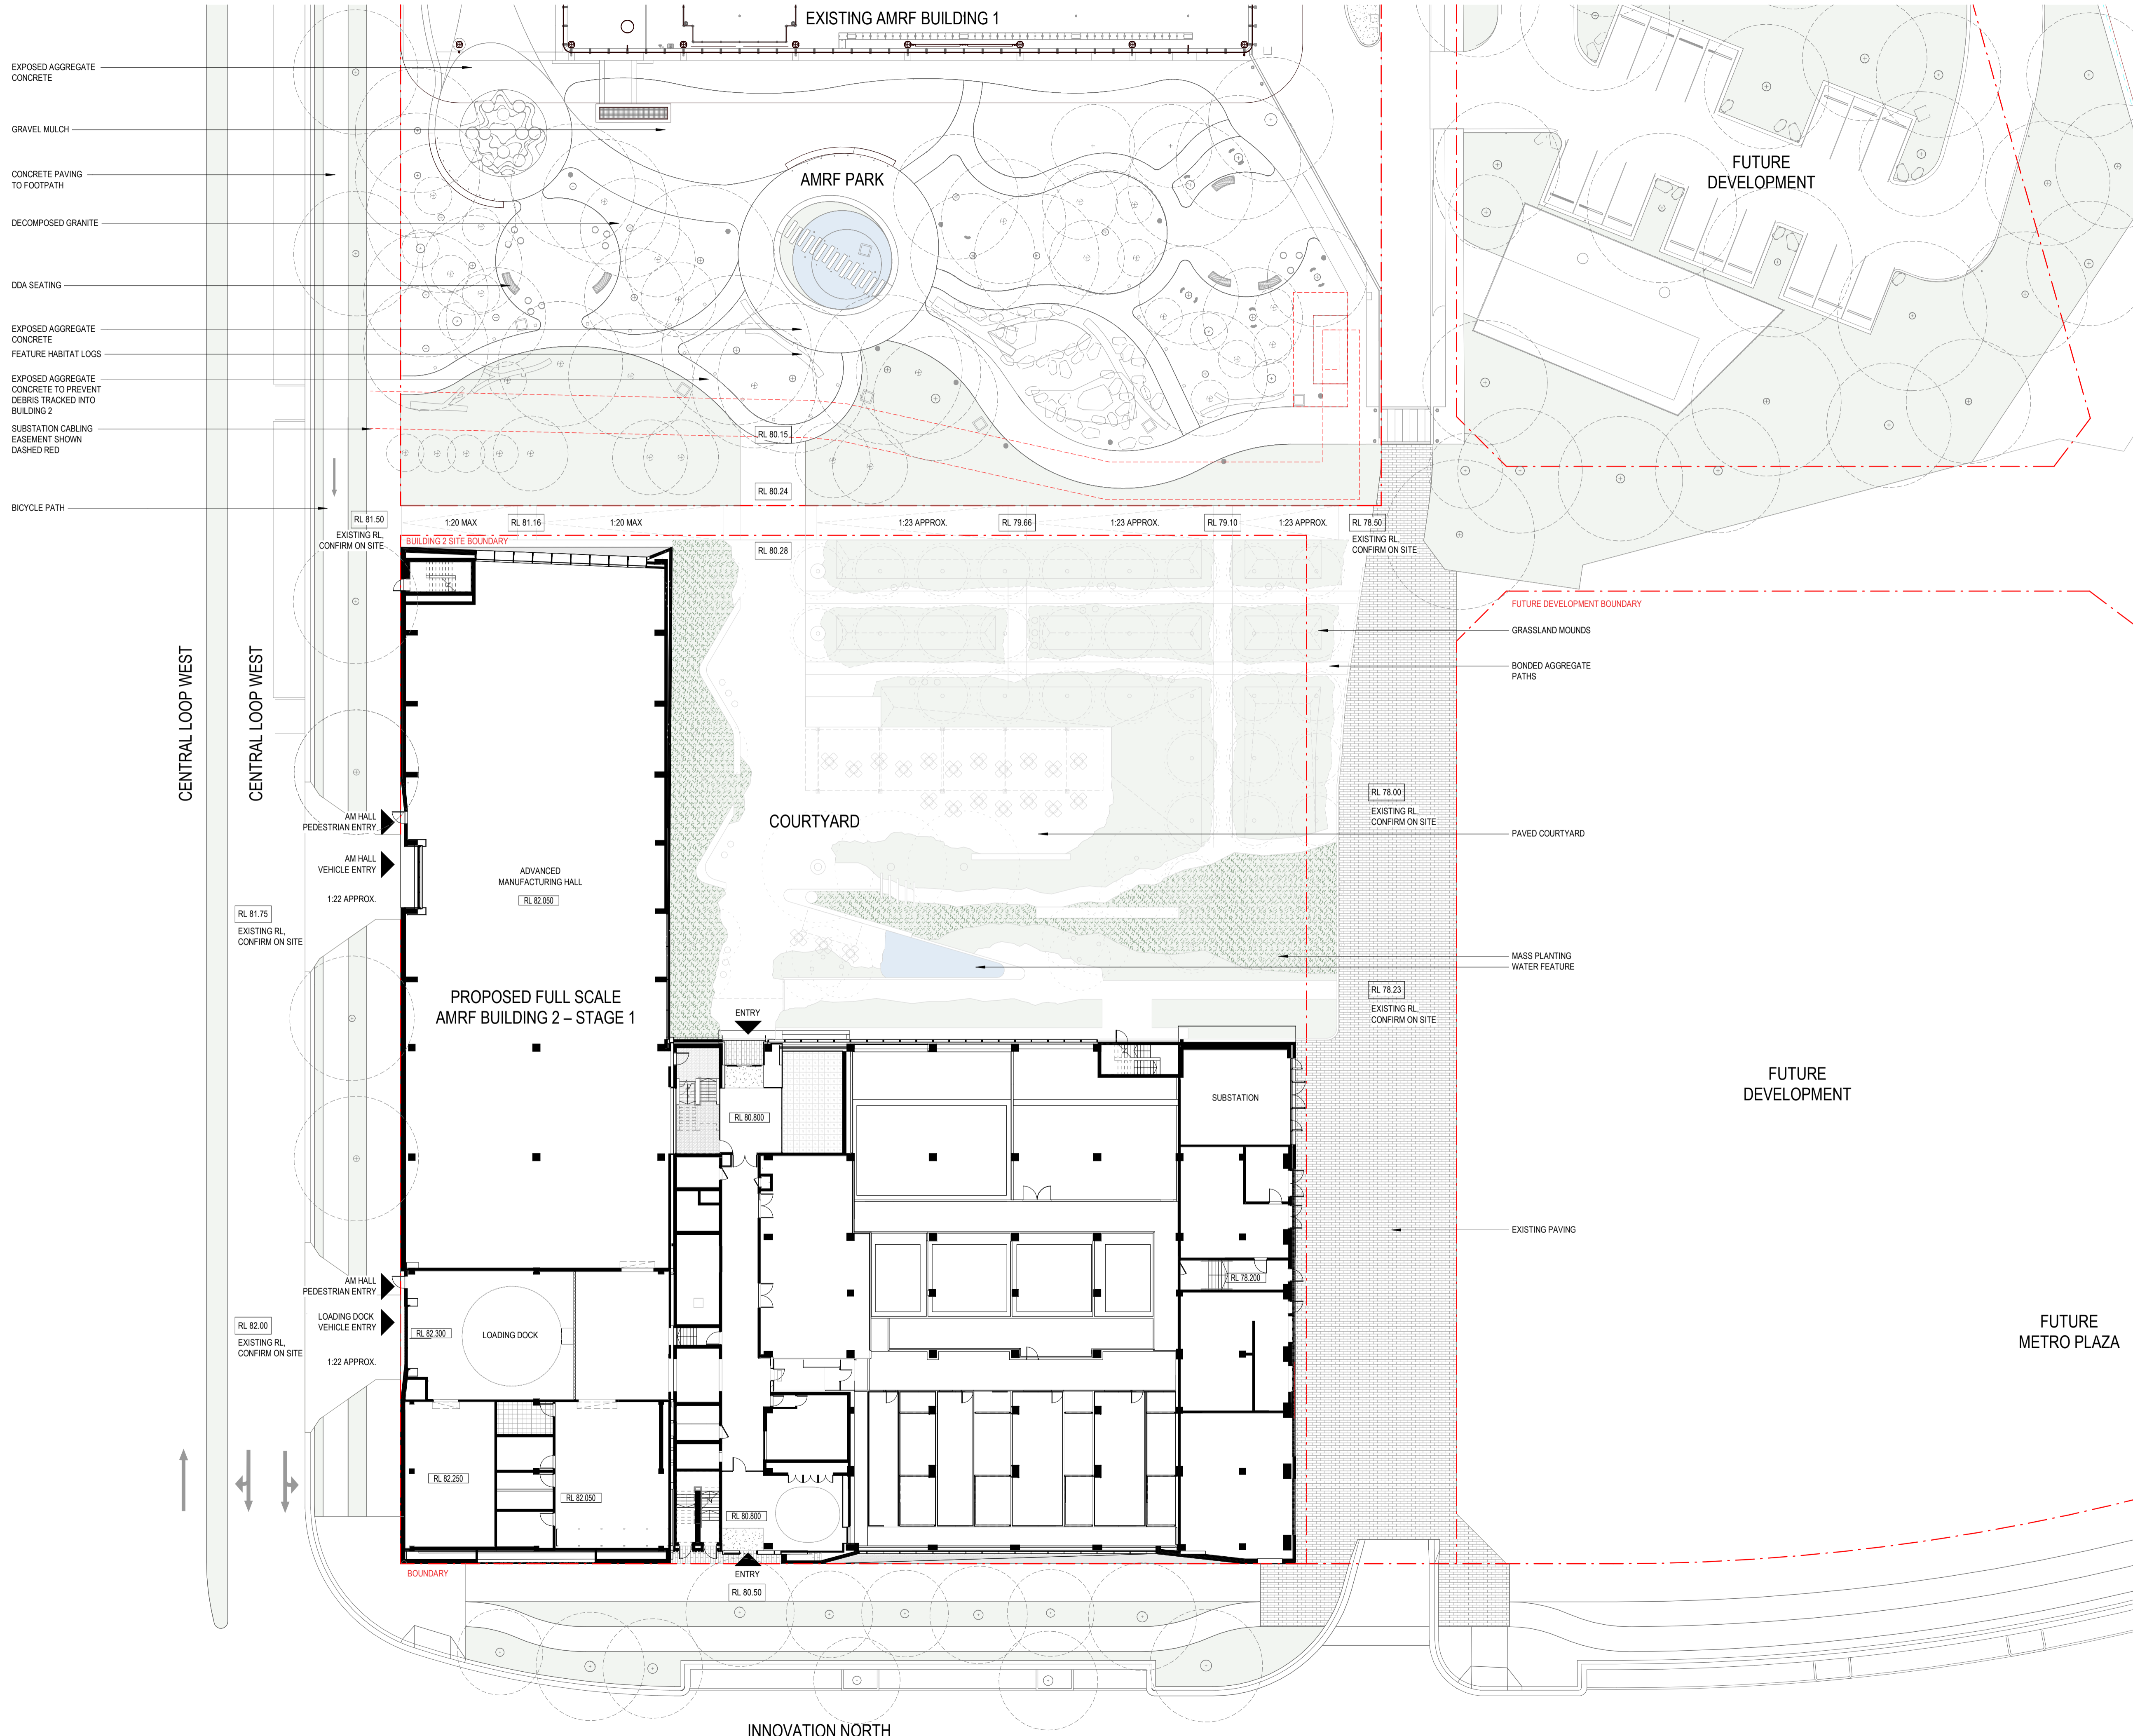


architectus
 Architectus Australia Pty Ltd is the owner of the copyright subsisting in these drawings, plans, designs and specifications. They must not be used, reproduced or copied, in whole or in part, nor may the information, ideas and concepts therein contained (which are confidential to Architectus Australia Pty Ltd) be disclosed to any person without the prior written consent of that company.

Nominated Architect
 Ray Brown, NSWARB 6359

Do not scale drawings. Verify all dimensions on site

revision	purpose of issue	date
A01	MODIFICATION 1	21.11.25

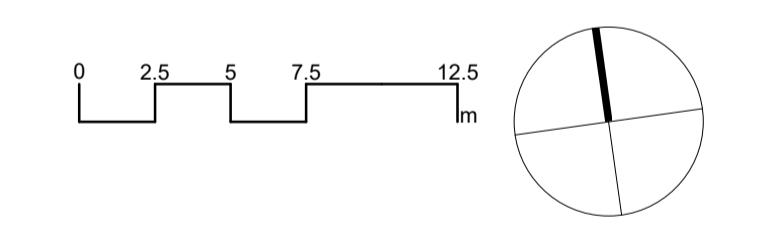


architectusTM
 Architectus Sydney Level 18
 25 Martin Place
 Sydney NSW 2000
 T (61 2) 8252 8400
 F (61 2) 8252 8600
 sydney@architectus.com.au
 ABN 90 131 245 684


Collaborating Architect: **Aileen Sage**
 Lab Design Consultant: **Jacobs**

project
FULL SCALE AMRF BUILDING 2
 215 BADGERYS CREEK ROAD, BRADFIELD
 drawing


STAGE 01 - SITE PLAN
 scale 1 : 250 @ A1 drawing no.
 prepared LB **AR-S1-SSDA03**
 approved BR revision
 project no 220479 **A01**
 25/11/2025 3:50:34 PM

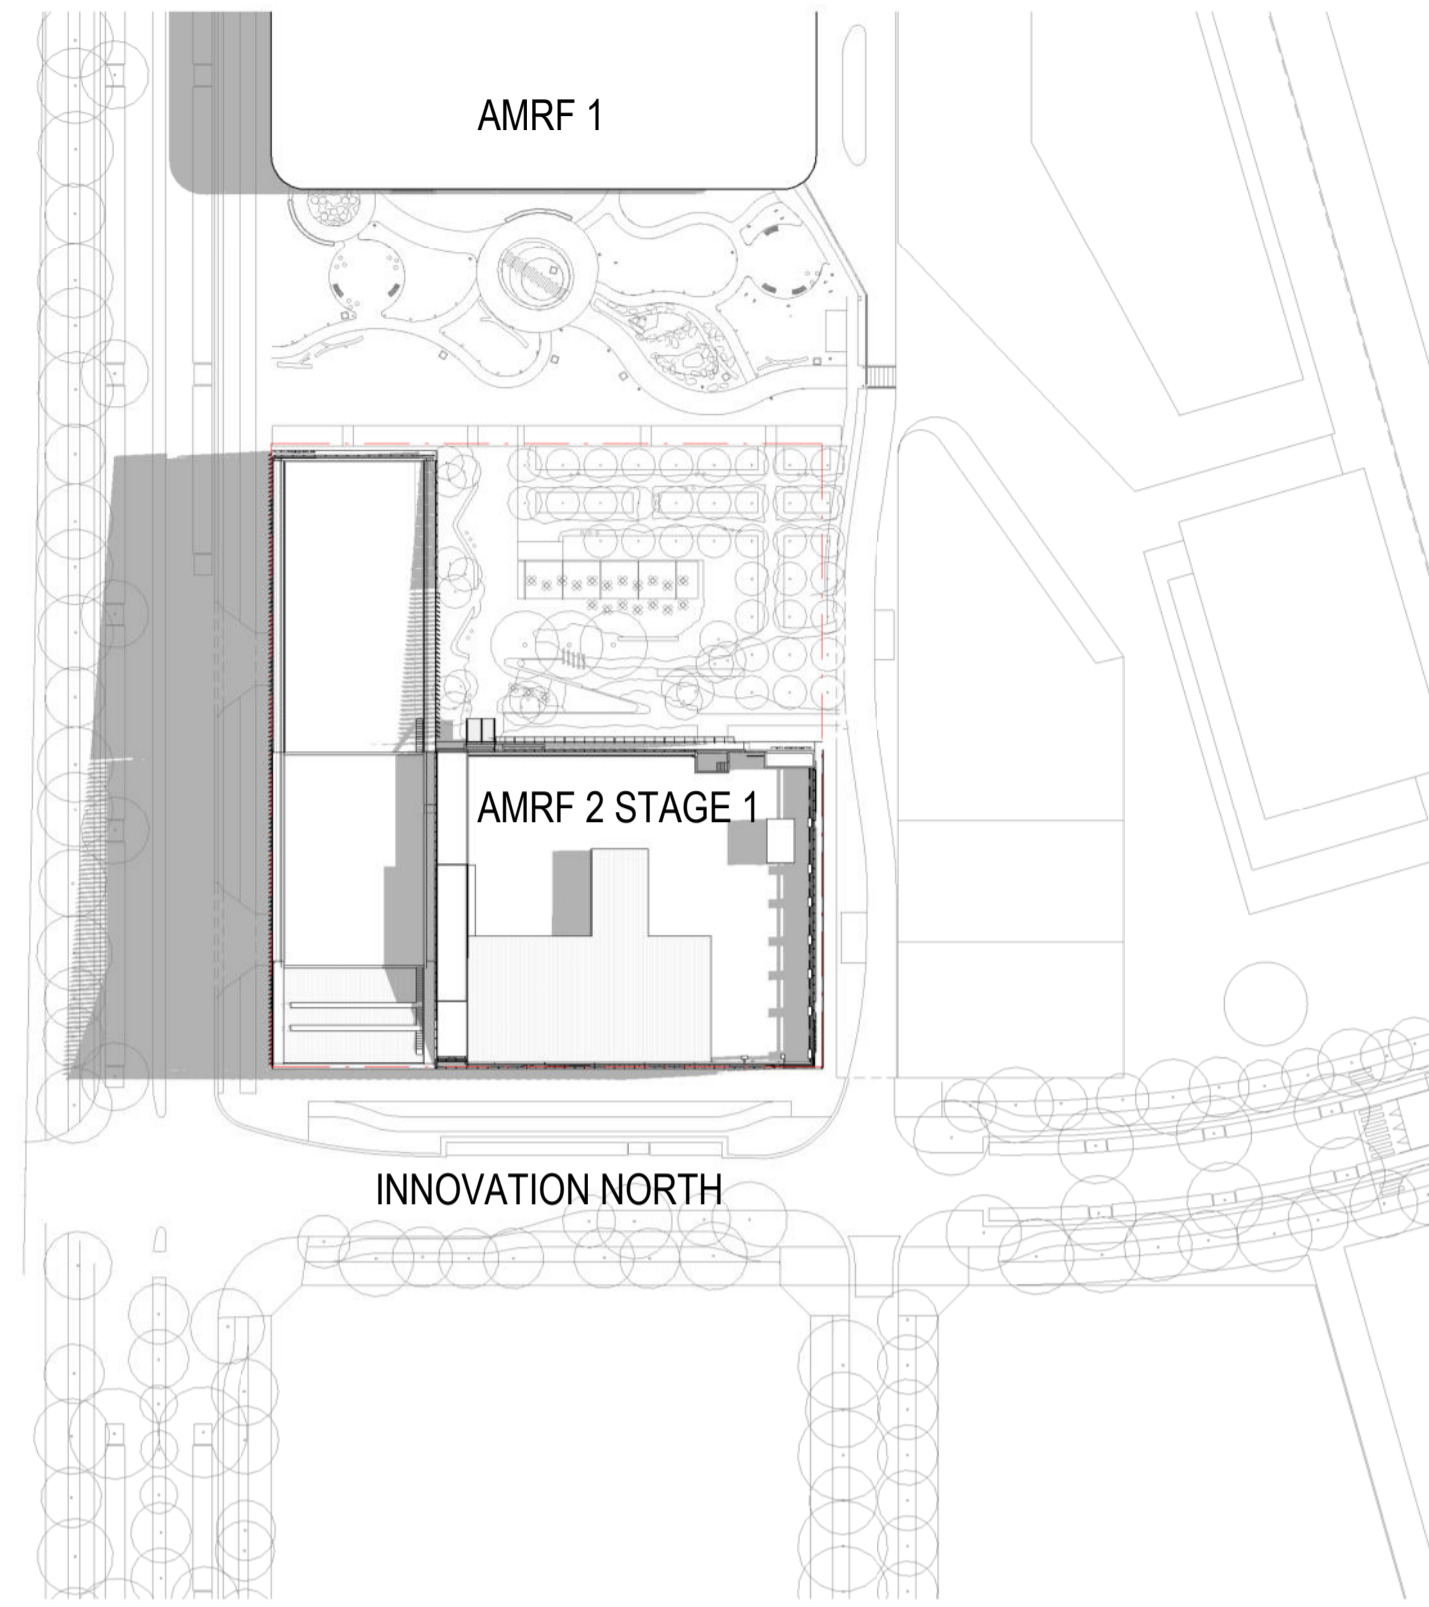


1 STAGE 1 - SUMMER SOLSTICE - 9 AM
SCALE: 1 : 1000

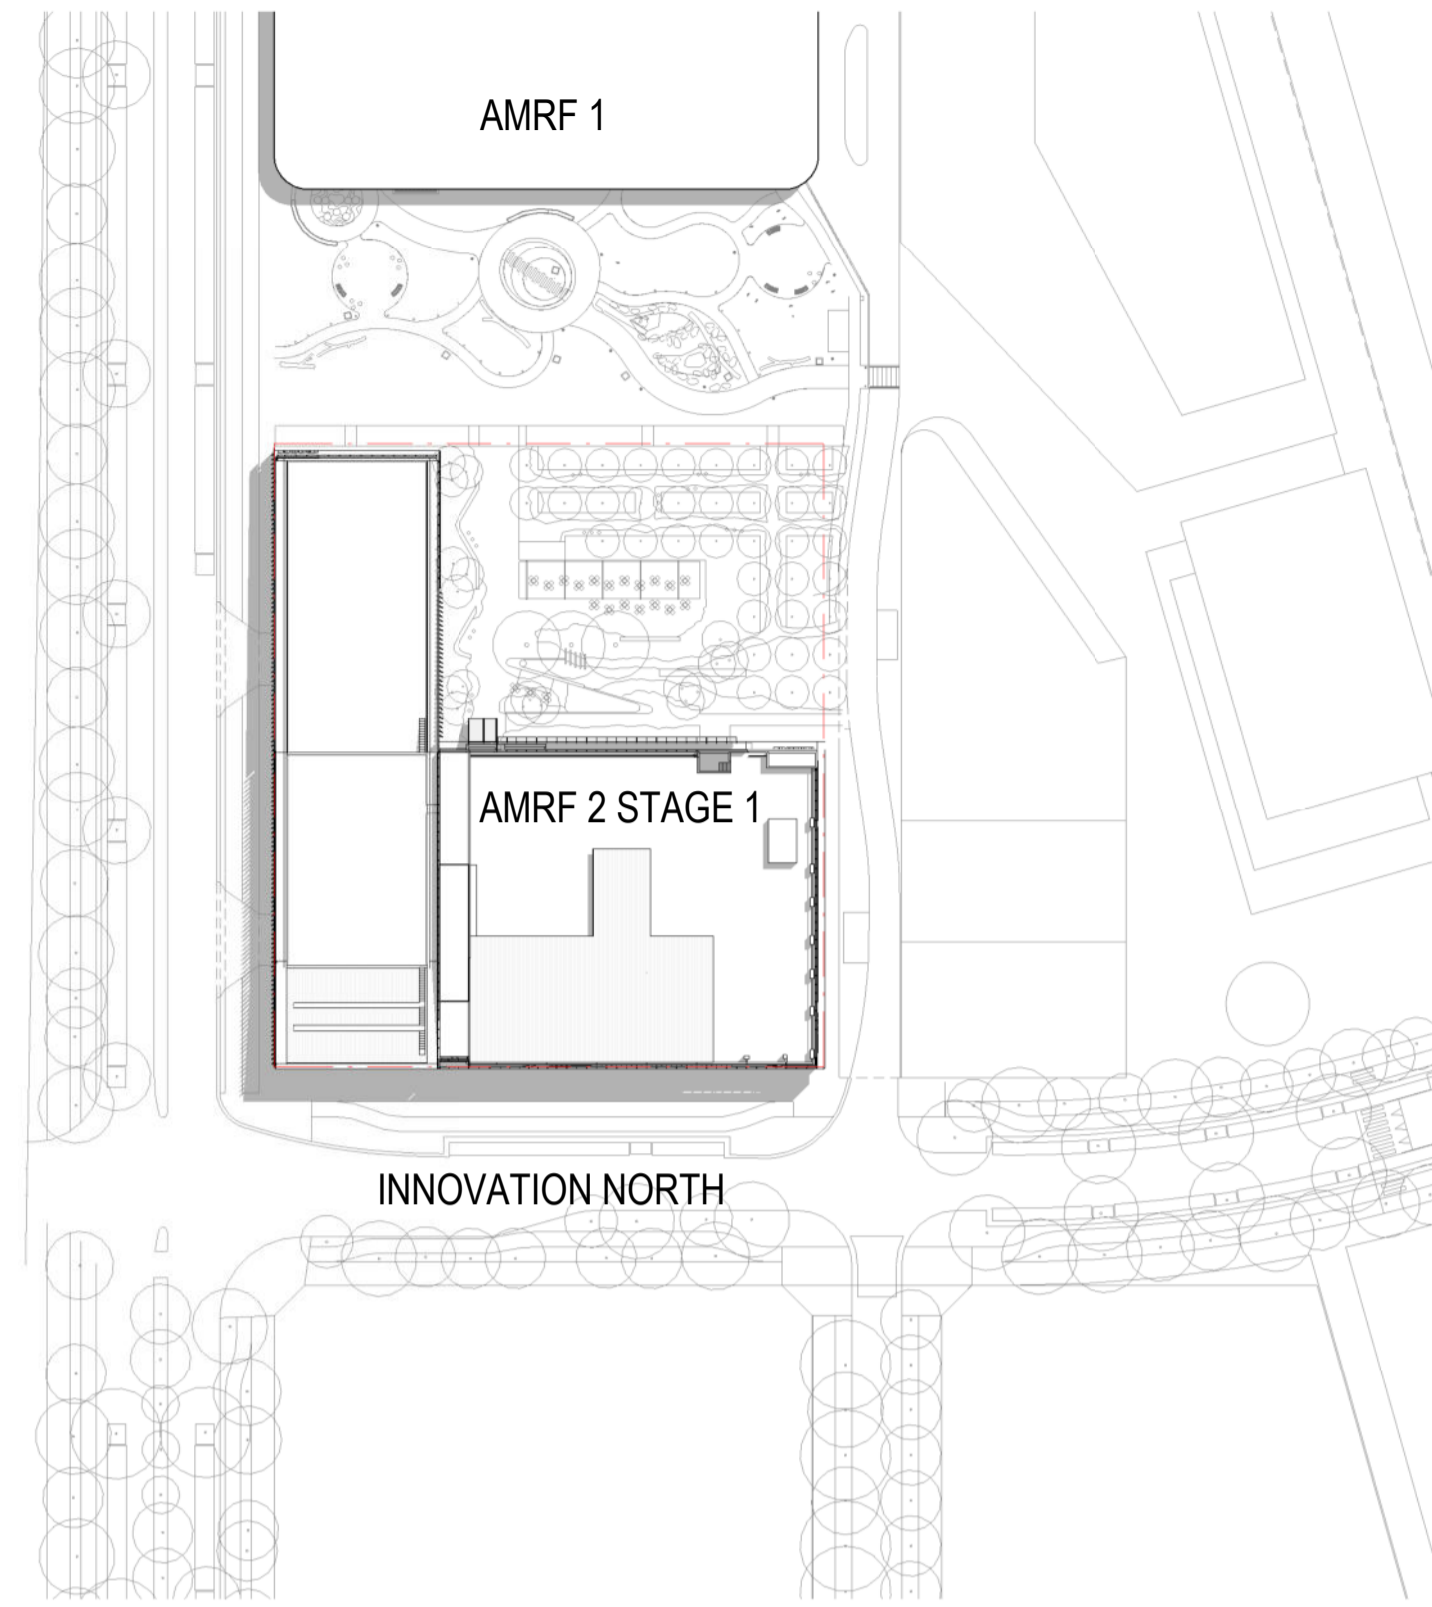


2 STAGE 1 - SUMMER SOLSTICE - 12 PM
SCALE: 1 : 1000

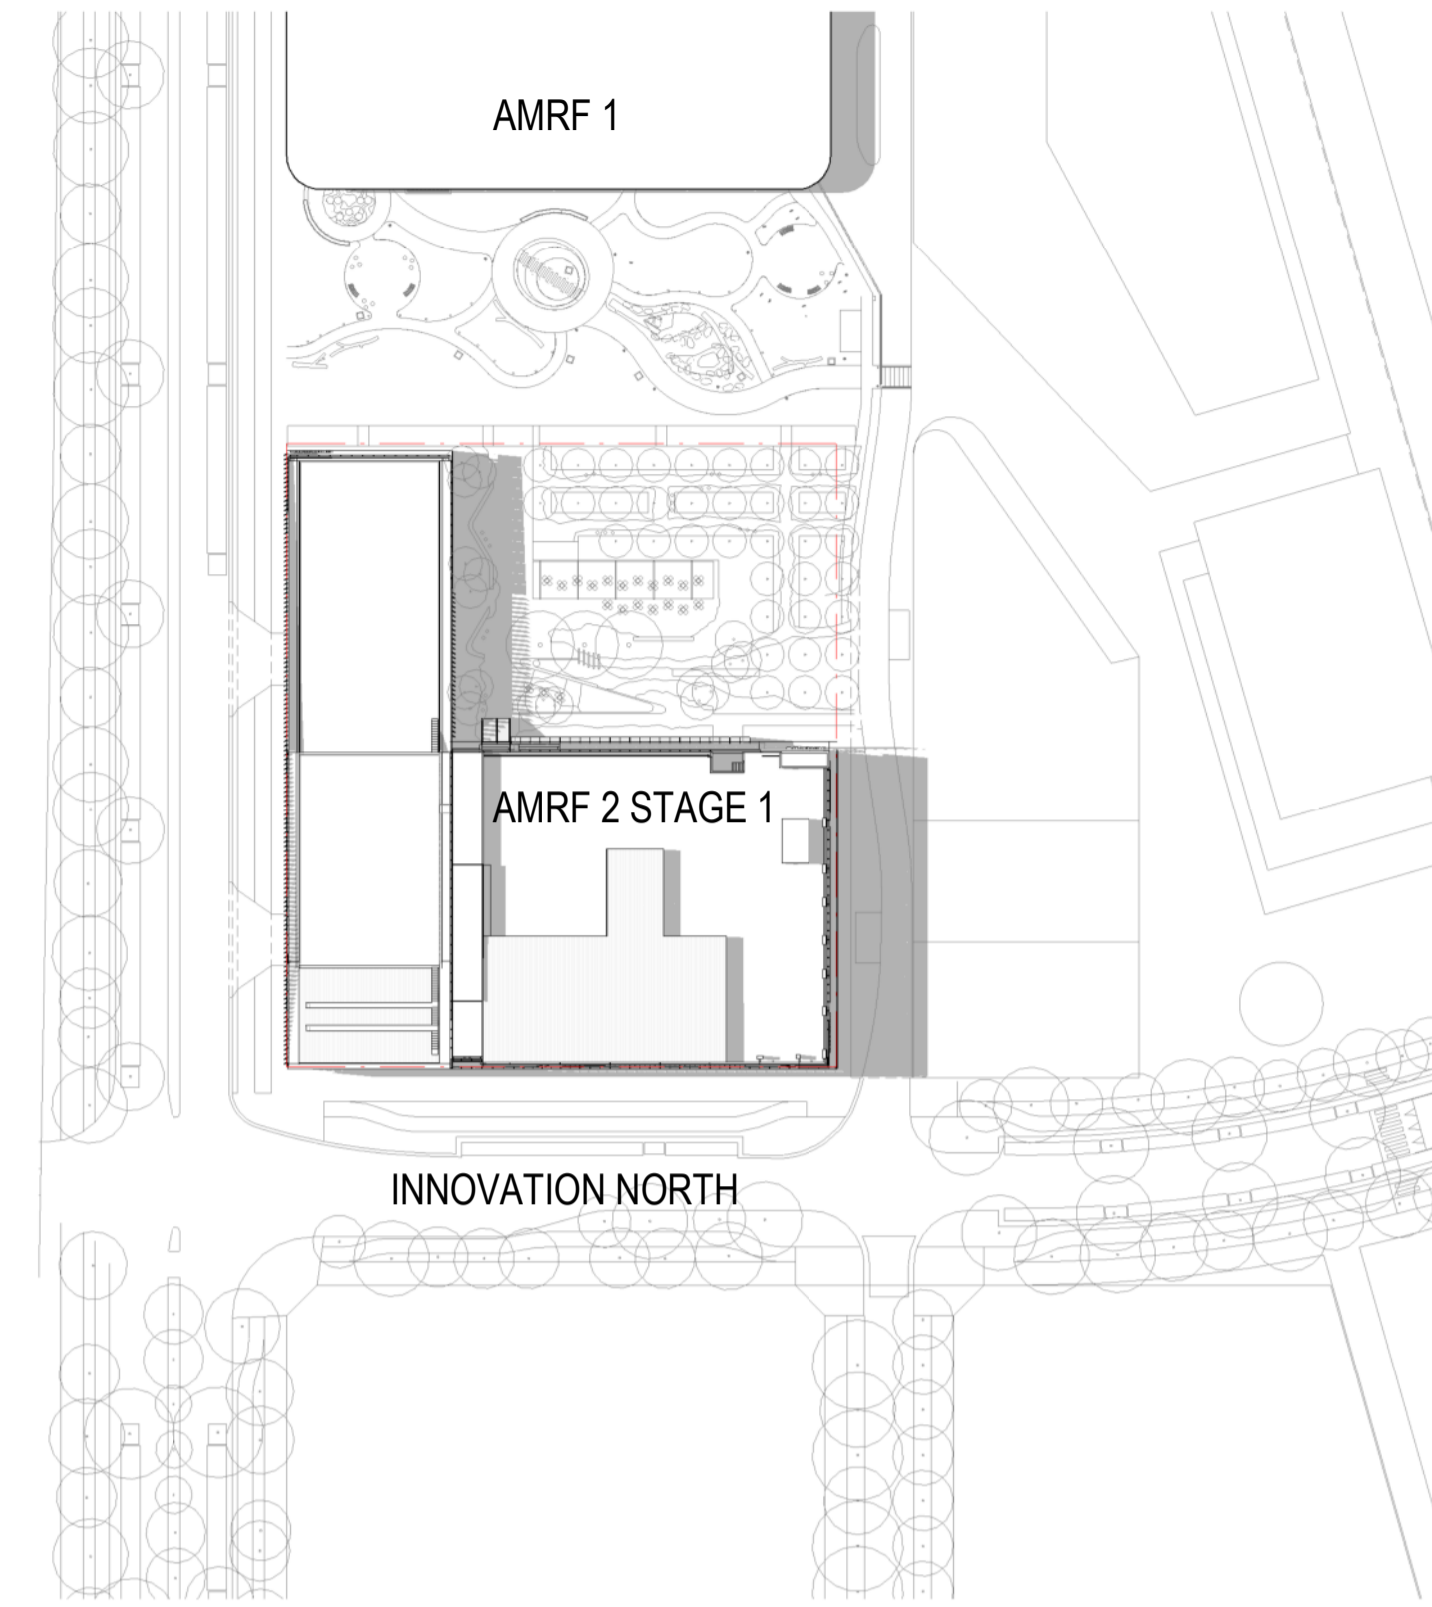


3 STAGE 1 - SUMMER SOLSTICE - 3 PM
SCALE: 1 : 1000

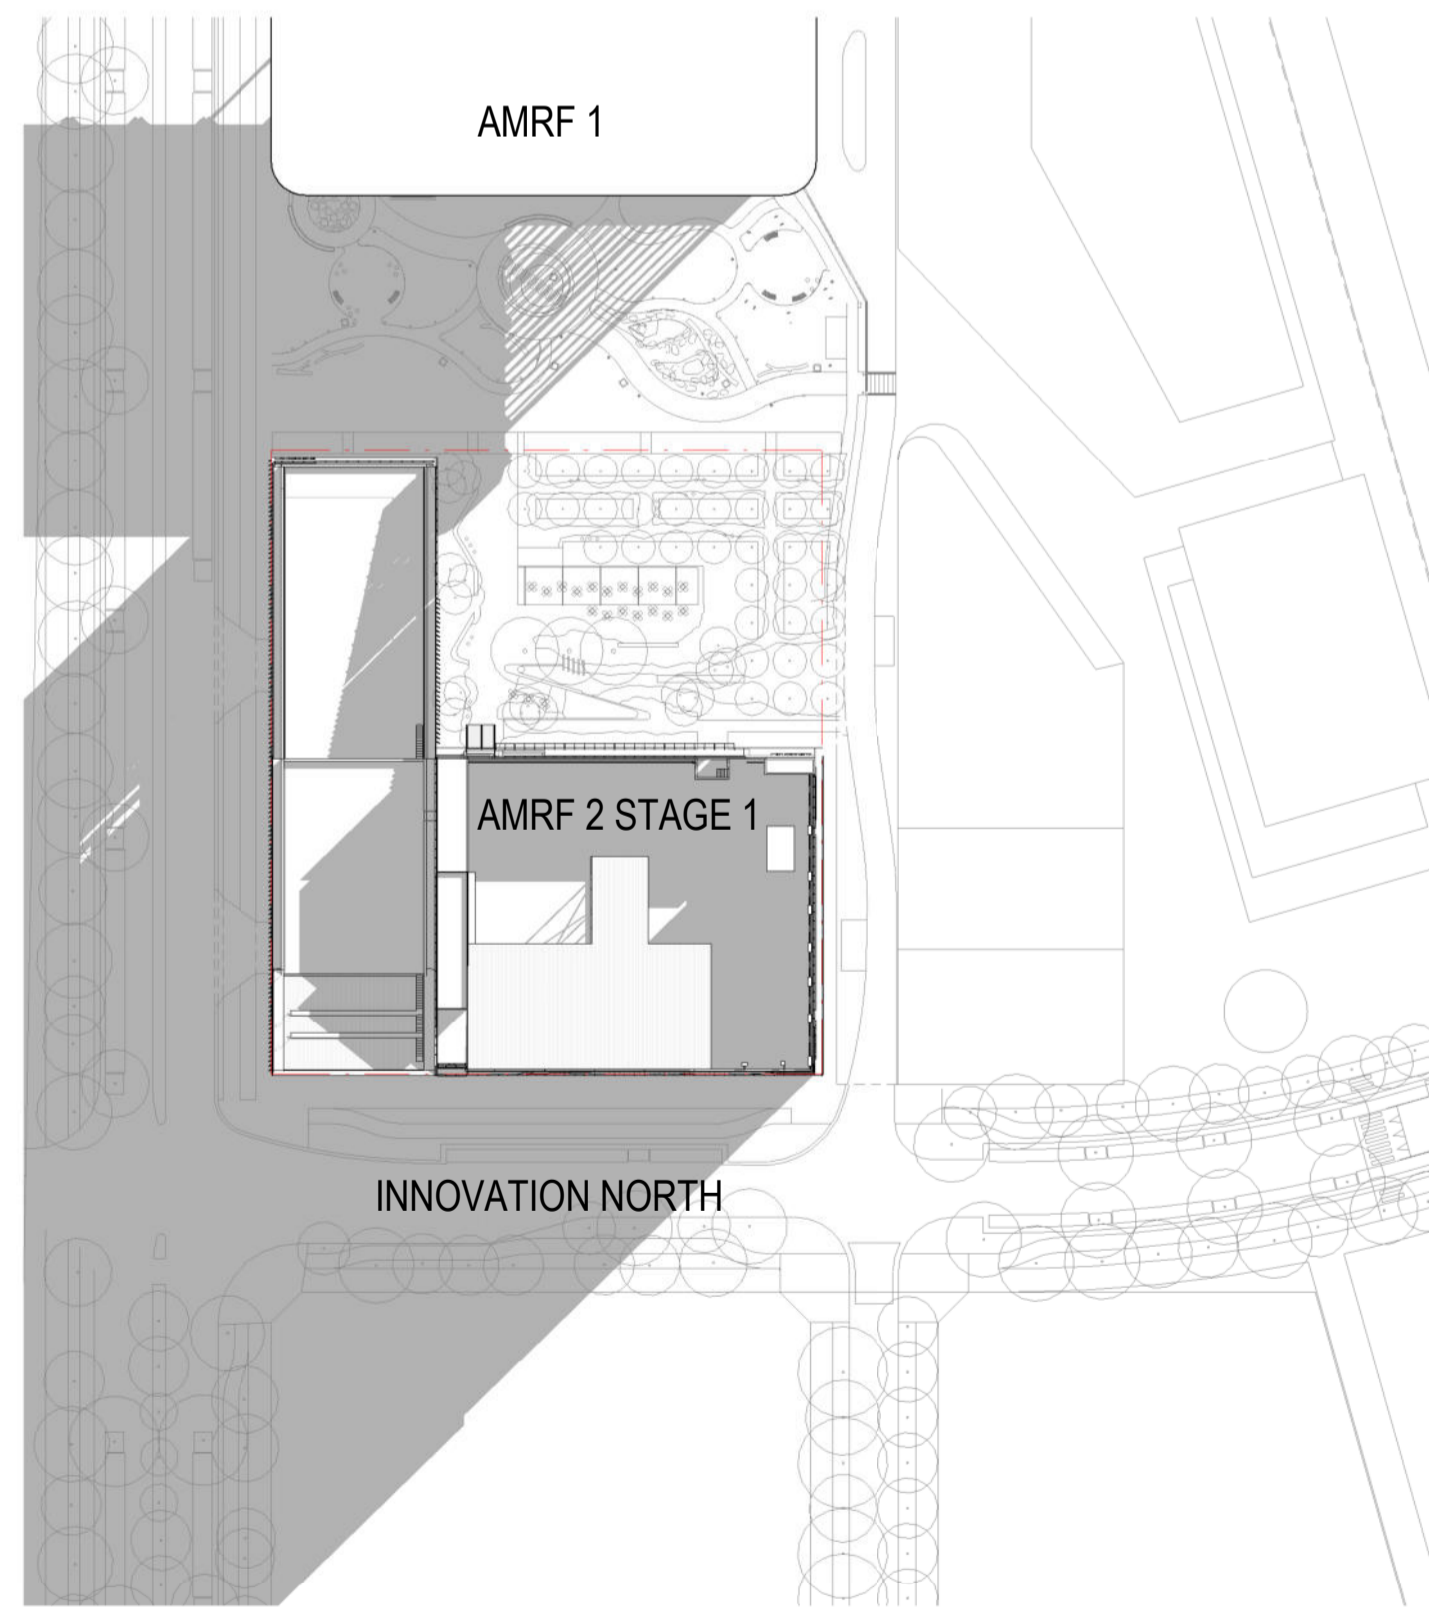


4 STAGE 1 - WINTER SOLSTICE - 9 AM
SCALE: 1 : 1000

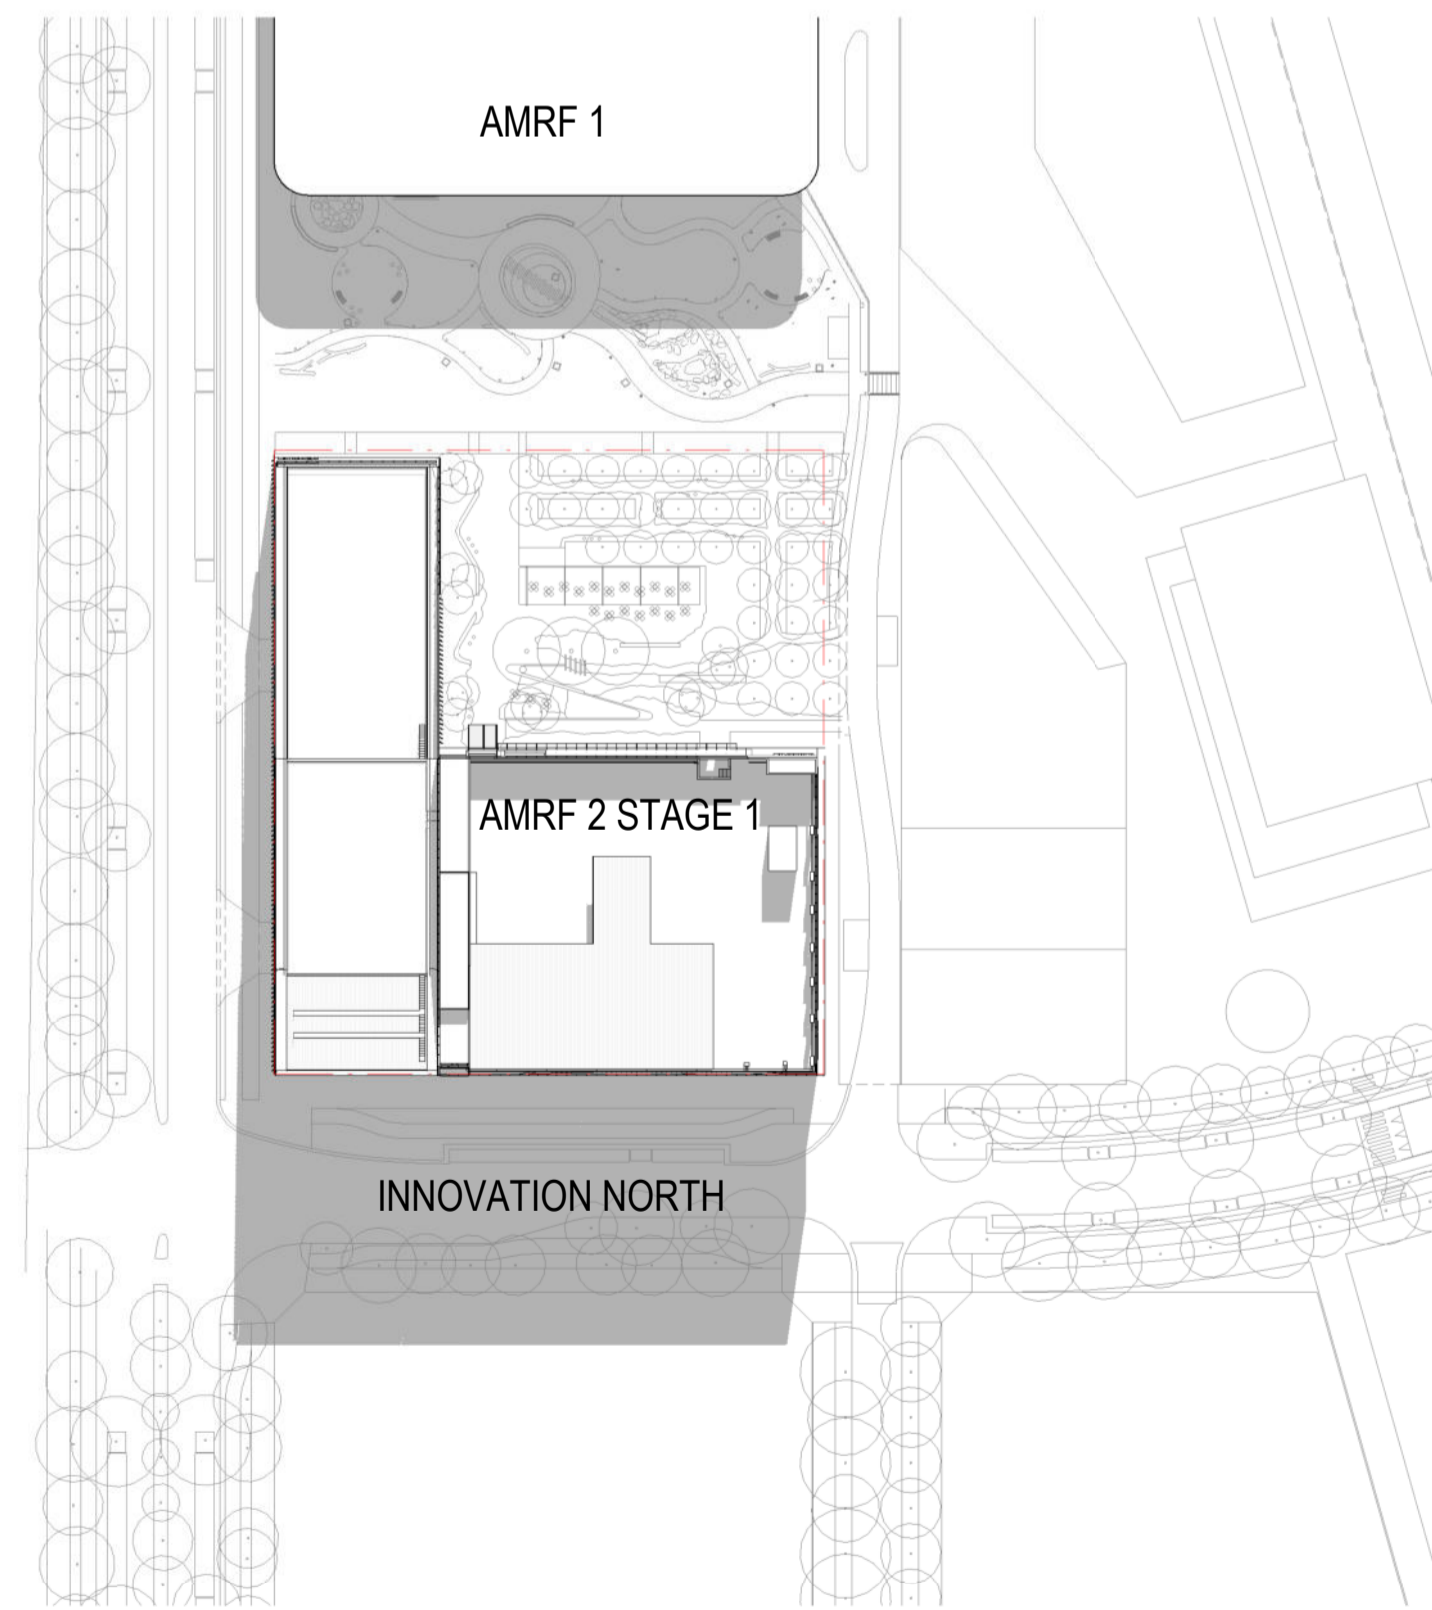

5 STAGE 1 - WINTER SOLSTICE - 12 PM
SCALE: 1 : 1000

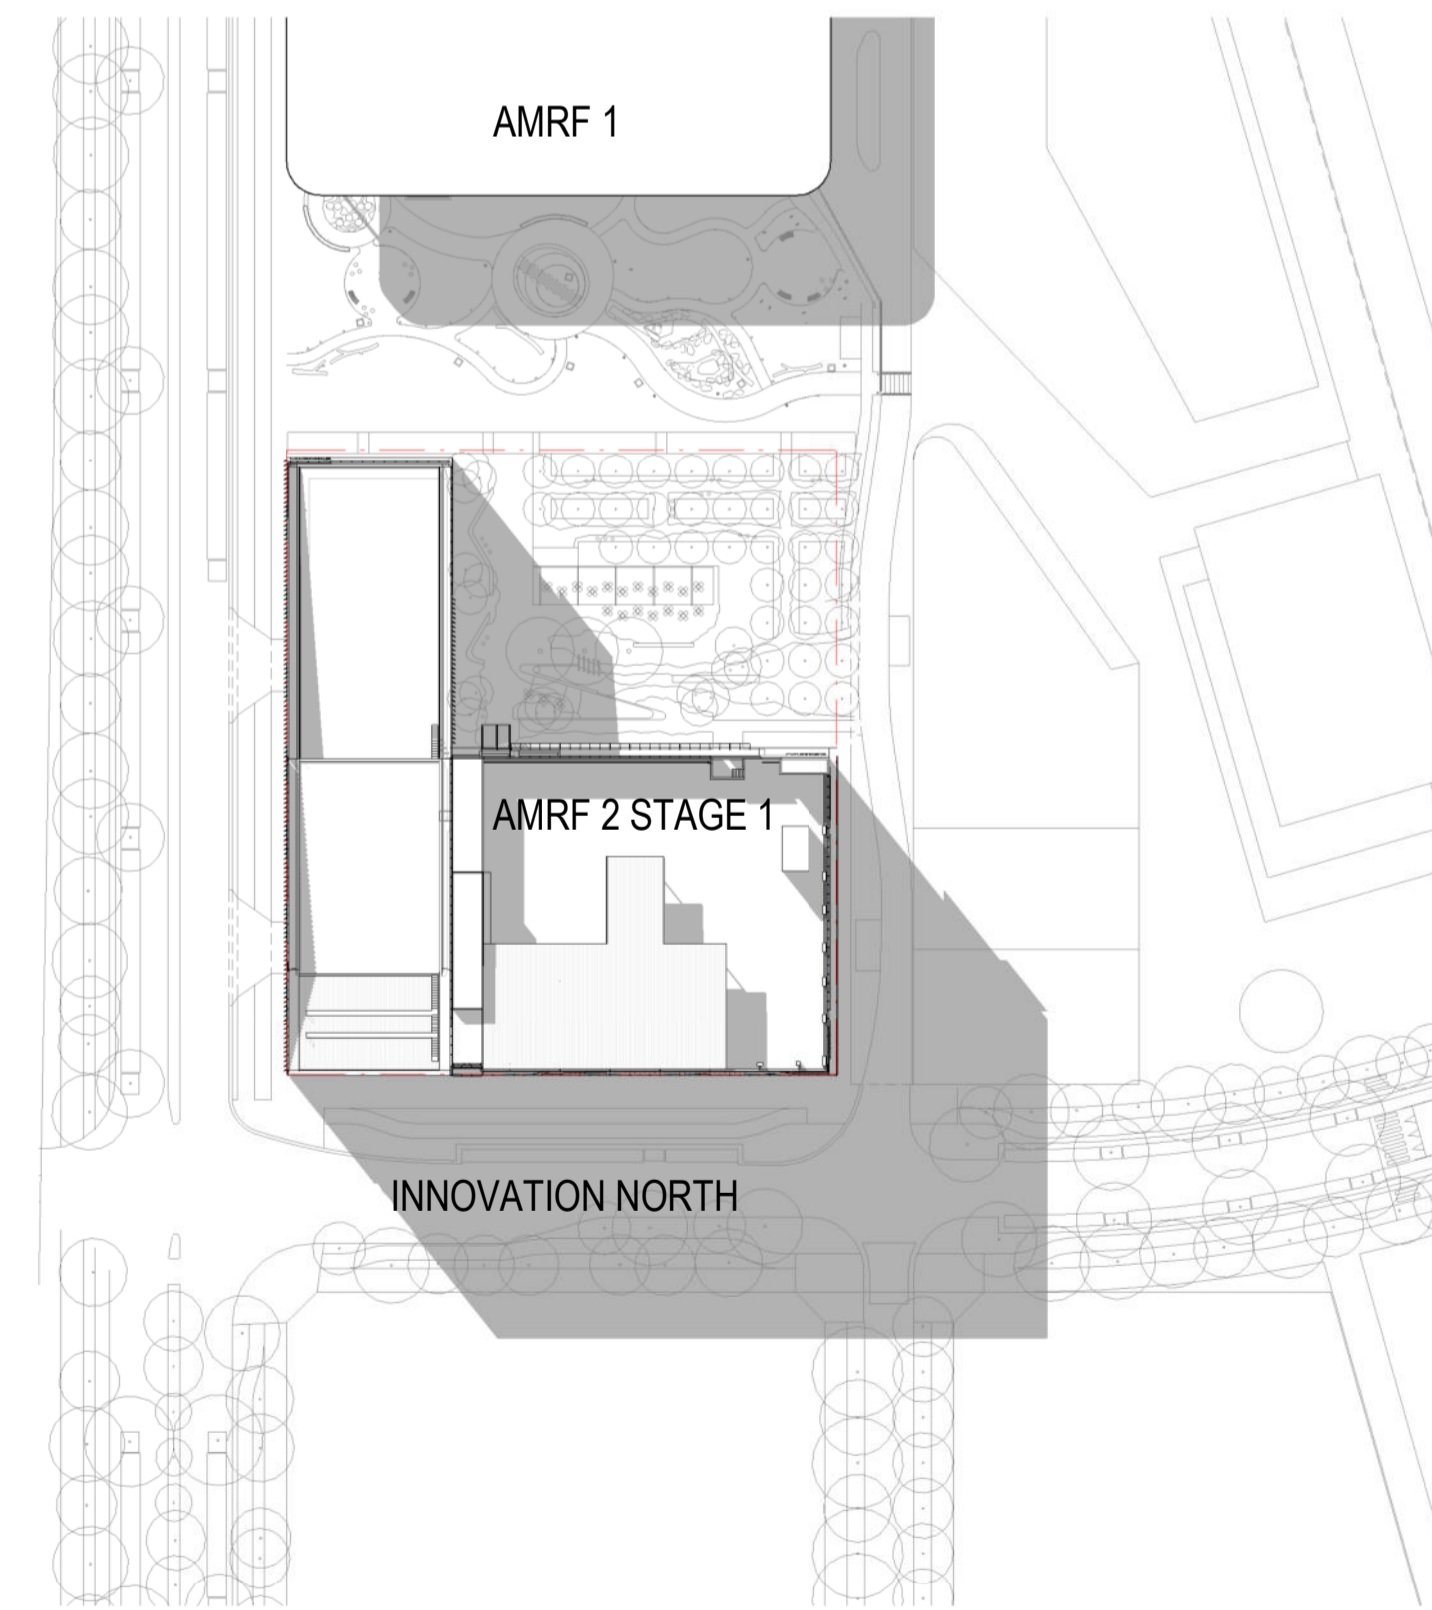

6 STAGE 1 - WINTER SOLSTICE - 3 PM
SCALE: 1 : 1000

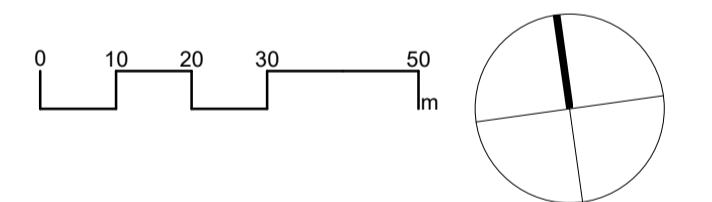

architectus™

Architectus Sydney
Level 18
25 Martin Place
Sydney NSW 2000
T (61 2) 8252 8400
F (61 2) 8252 8600
sydney@architectus.com.au
ABN 90 131 245 684

Collaborating Architect: **Aileen Sage**

Lab Design Consultant: **Jacobs**

project
**FULL SCALE AMRF
BUILDING 2**
215 BADGERYS CREEK ROAD, BRADFIELD
drawing

STAGE 01 - SHADOW ANALYSIS


scale 1 : 1000@A1 drawing no.

prepared LB **AR-S1-SSDA04**

approved BR revision

project no 220479 **A01**

revision	purpose of issue	date
A01	MODIFICATION 1	21.11.25

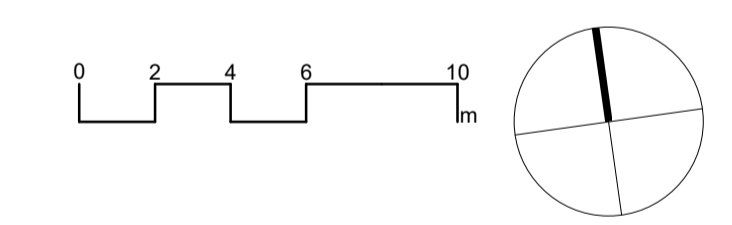

architectusTM

Architectus Sydney Level 18
25 Martin Place
Sydney NSW 2000
T (61 2) 8252 8400
F (61 2) 8252 8600
sydney@architectus.com.au
ABN 90 131 245 684



Collaborating Architect: **Aileen Sage**

Lab Design Consultant: **Jacobs**

project
**FULL SCALE AMRF
BUILDING 2**
215 BADGERYS CREEK ROAD, BRADFIELD
drawing

STAGE 01 - BASEMENT 1

scale	1 : 200 @A1	drawing no.
prepared	LB/JS	AR-S1-SSDA10
approved	BR	revision
project no	220479	A01

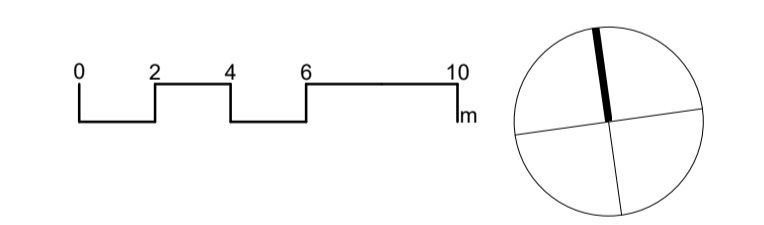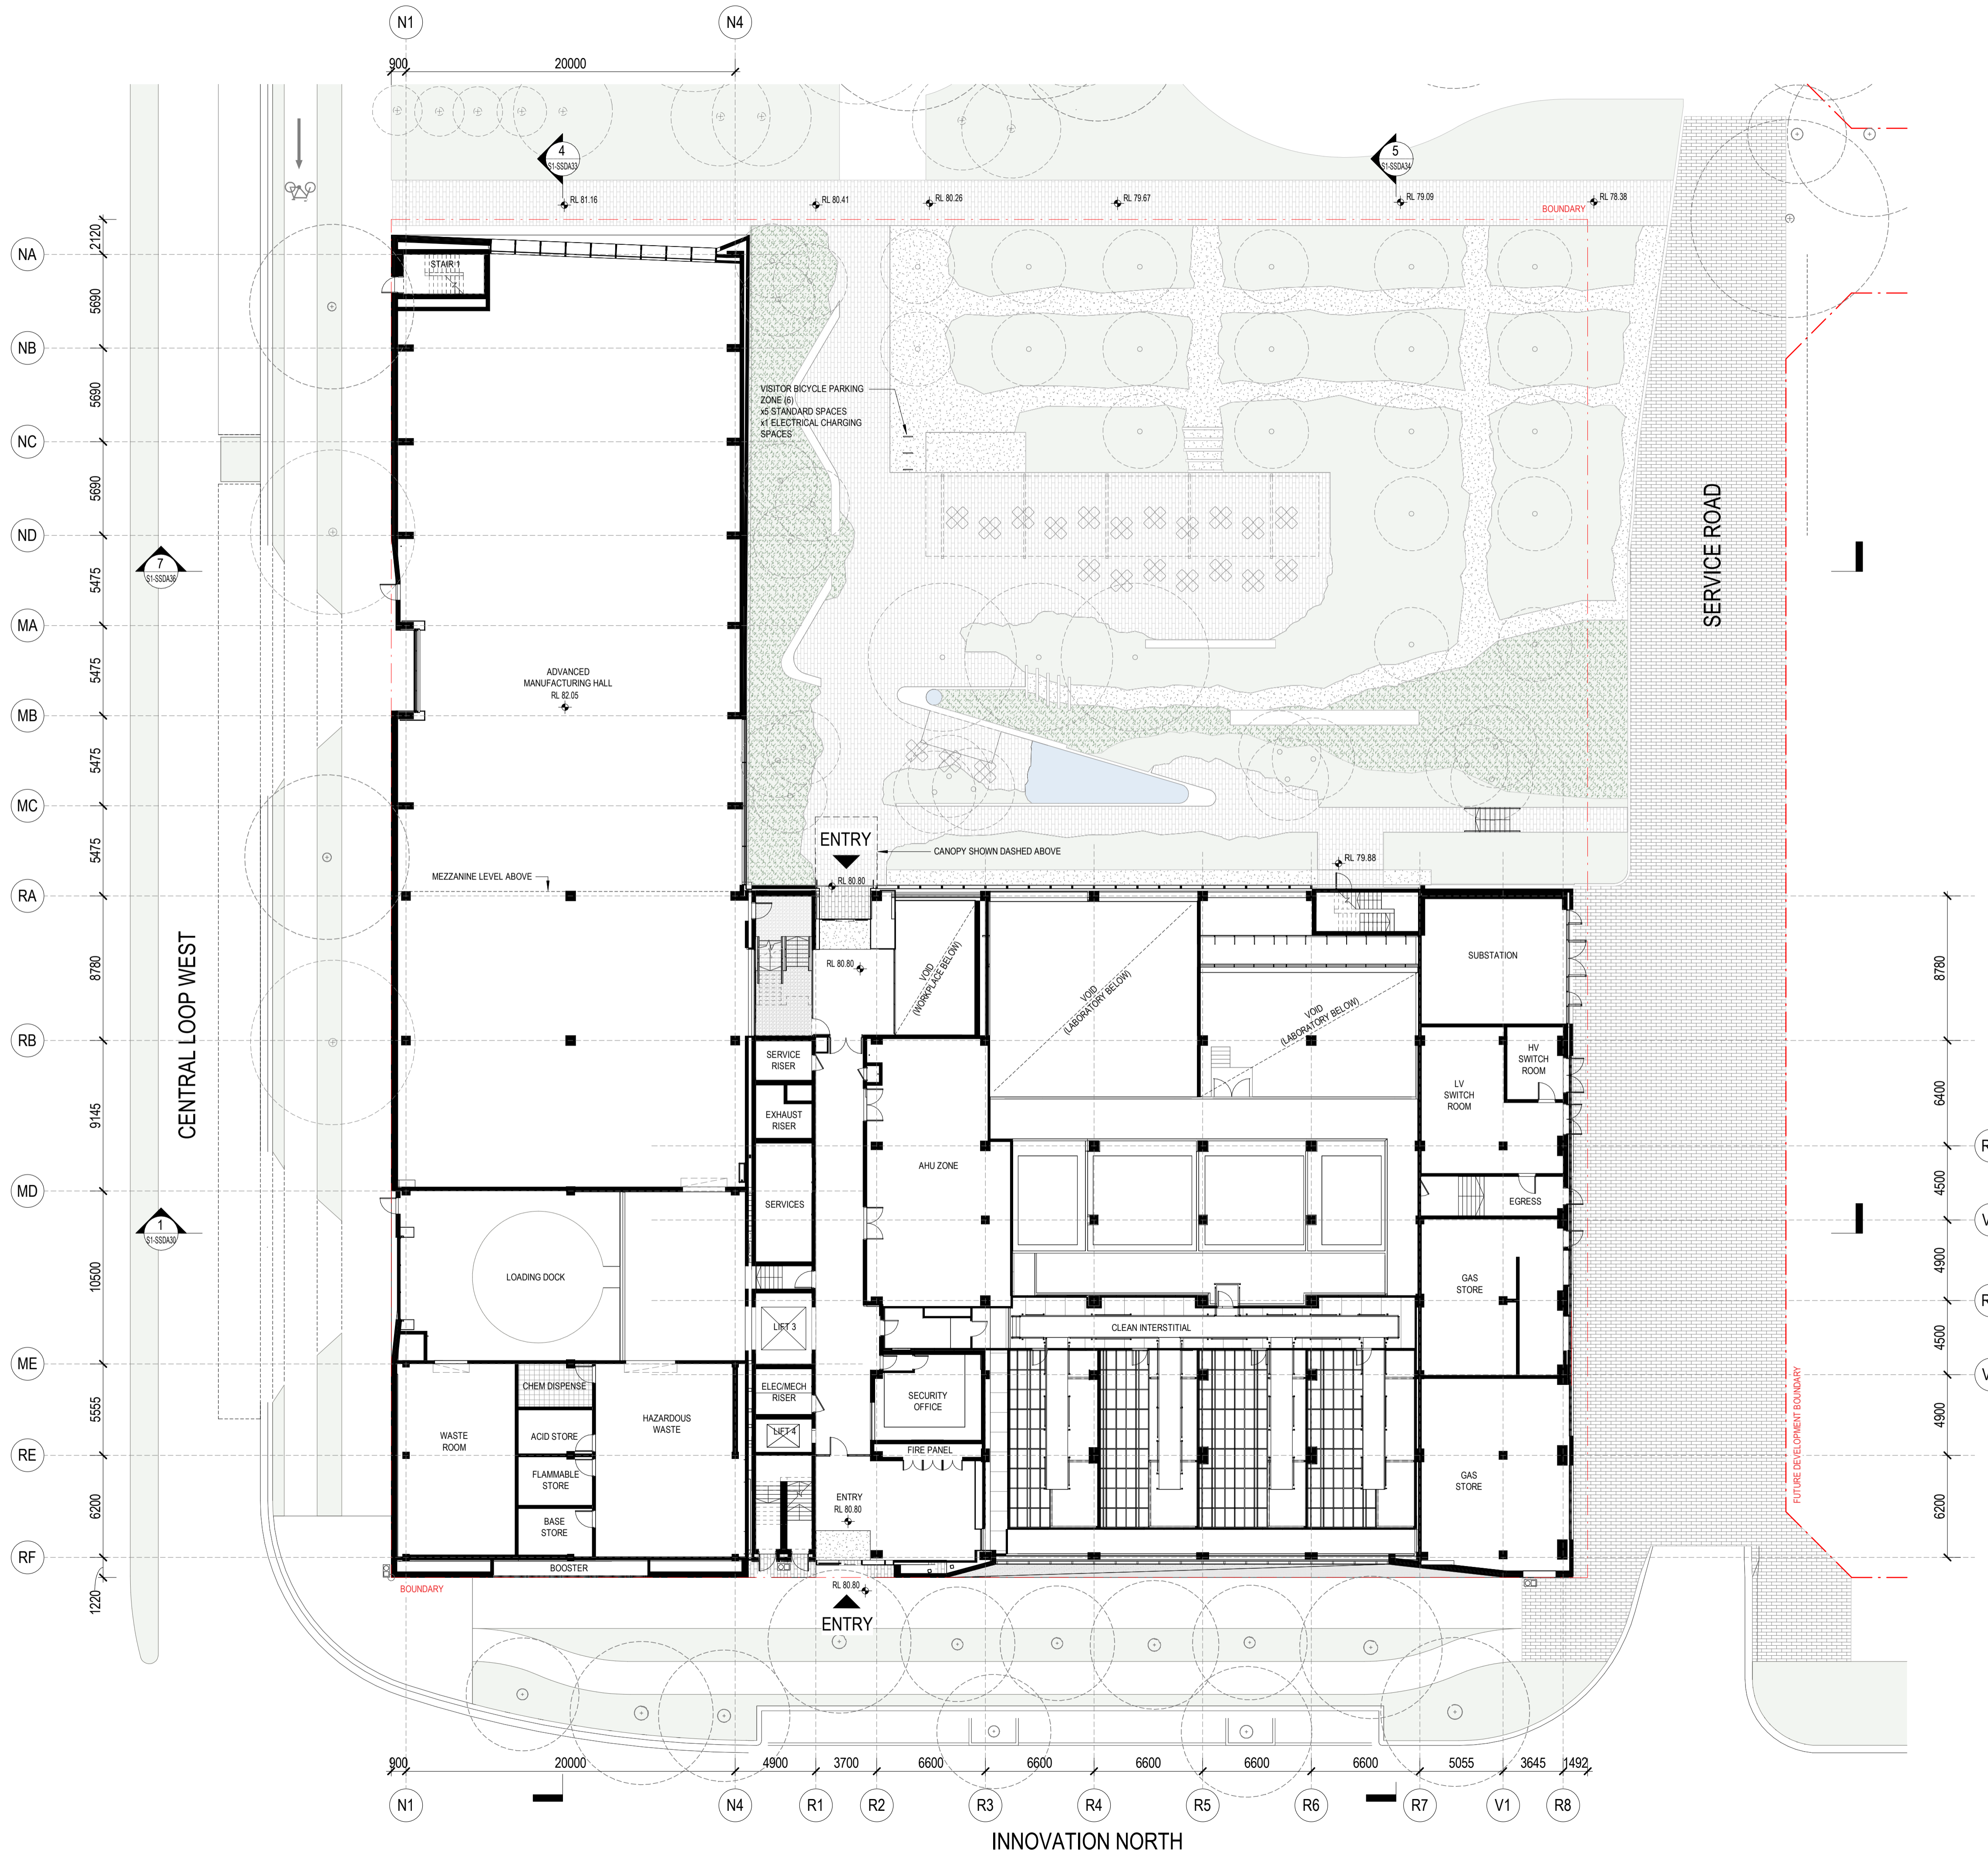

architectus™
Architectus Sydney Level 18
25 Martin Place
Sydney NSW 2000
T (61 2) 8252 8400
F (61 2) 8252 8600
sydney@architectus.com.au
ABN 90 131 245 684

Collaborating Architect: **Aileen Sage**



Lab Design Consultant: **Jacobs**

project
FULL SCALE AMRF BUILDING 2
215 BADGERYS CREEK ROAD, BRADFIELD
drawing

STAGE 01 - GROUND FLOOR

scale	1 : 200 @ A1	drawing no.
prepared	LB/JS	AR-S1-SSDA11
approved	BR	revision
project no	220479	A01

revision	purpose of issue	date
A01	MODIFICATION 1	21.11.25

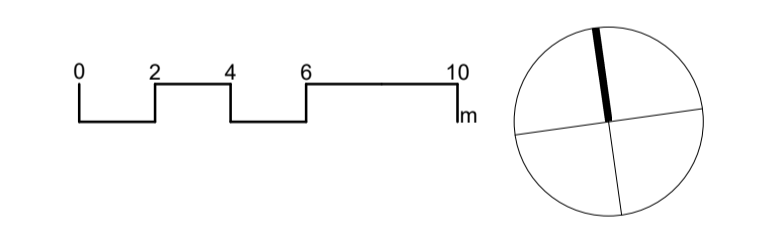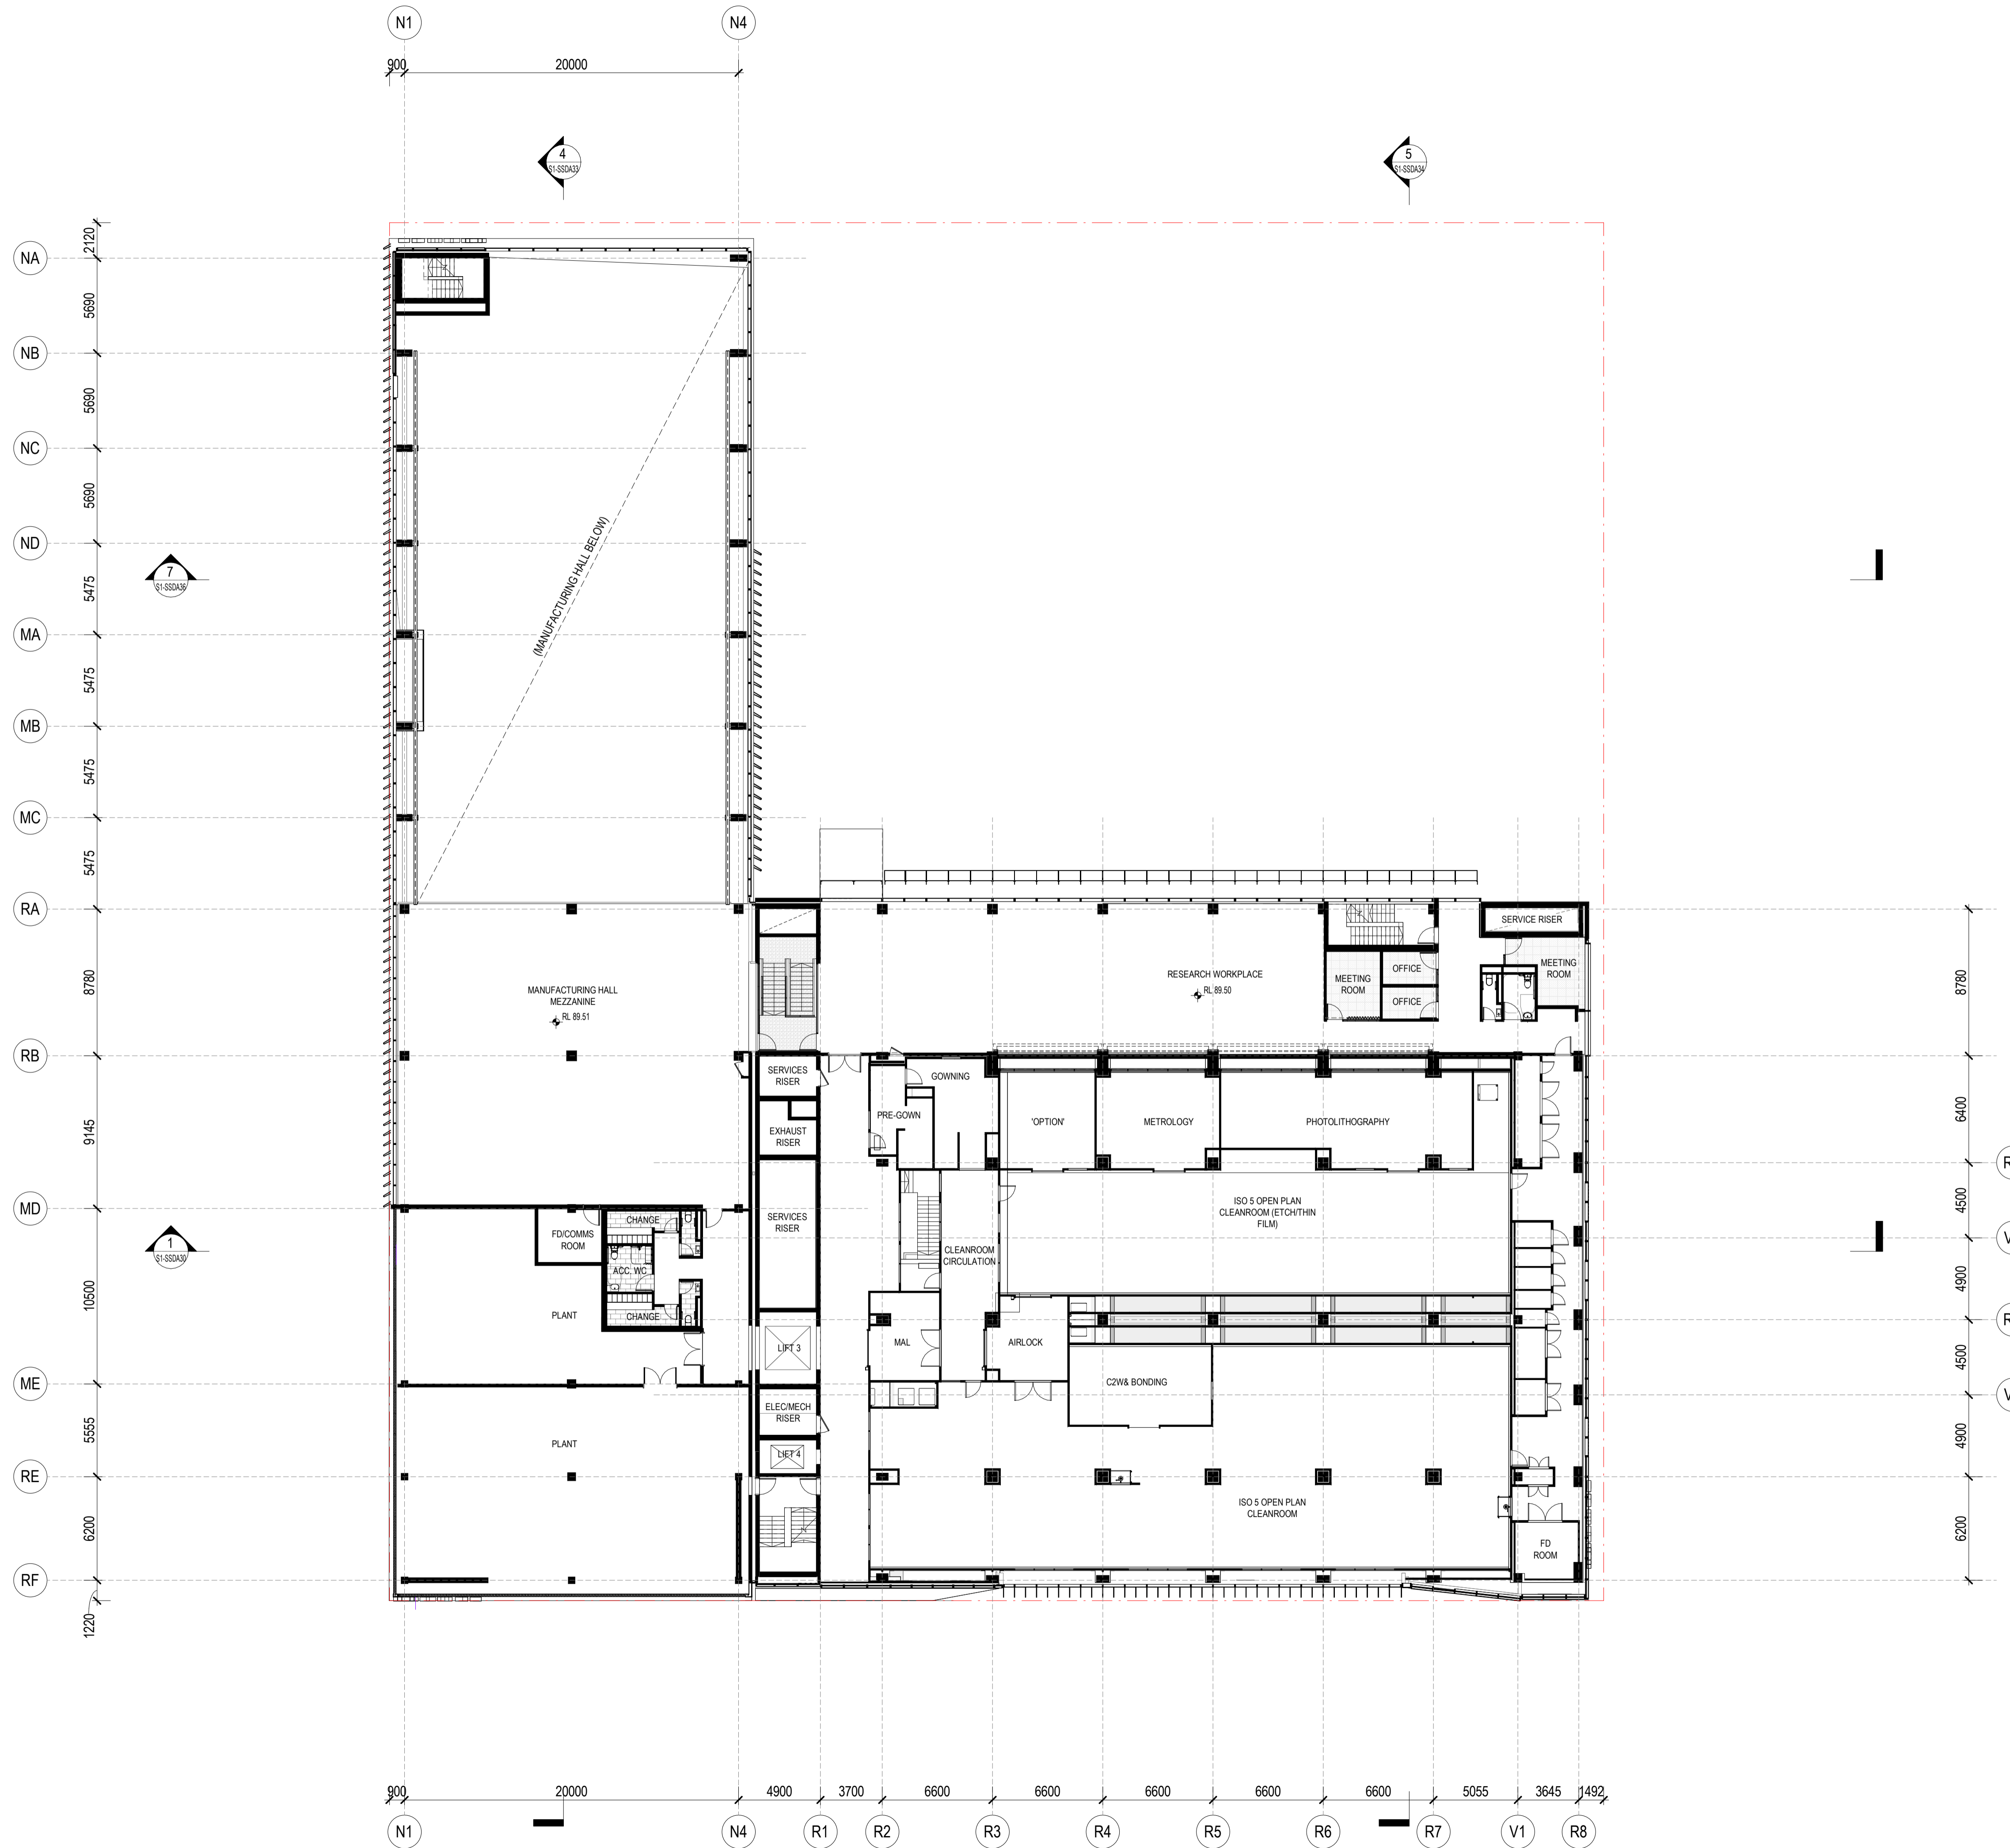

architectus™
 Architectus Sydney Level 18
 25 Martin Place
 Sydney NSW 2000
 T (61 2) 8252 8400
 F (61 2) 8252 8600
 sydney@architectus.com.au
 ABN 90 131 245 684

Collaborating Architect: **Aileen Sage**



Lab Design Consultant: **Jacobs**

project
**FULL SCALE AMRF
 BUILDING 2**
 215 BADGERYS CREEK ROAD, BRADFELD
 drawing

STAGE 01 - LEVEL 2

scale	1 : 200 @A1	drawing no.
prepared	LB/JS	AR-S1-SSDA13
approved	BR	revision
project no	220479	A01

revision	purpose of issue	date
A01	MODIFICATION 1	21.11.25

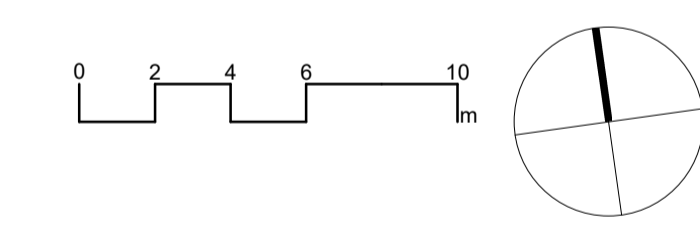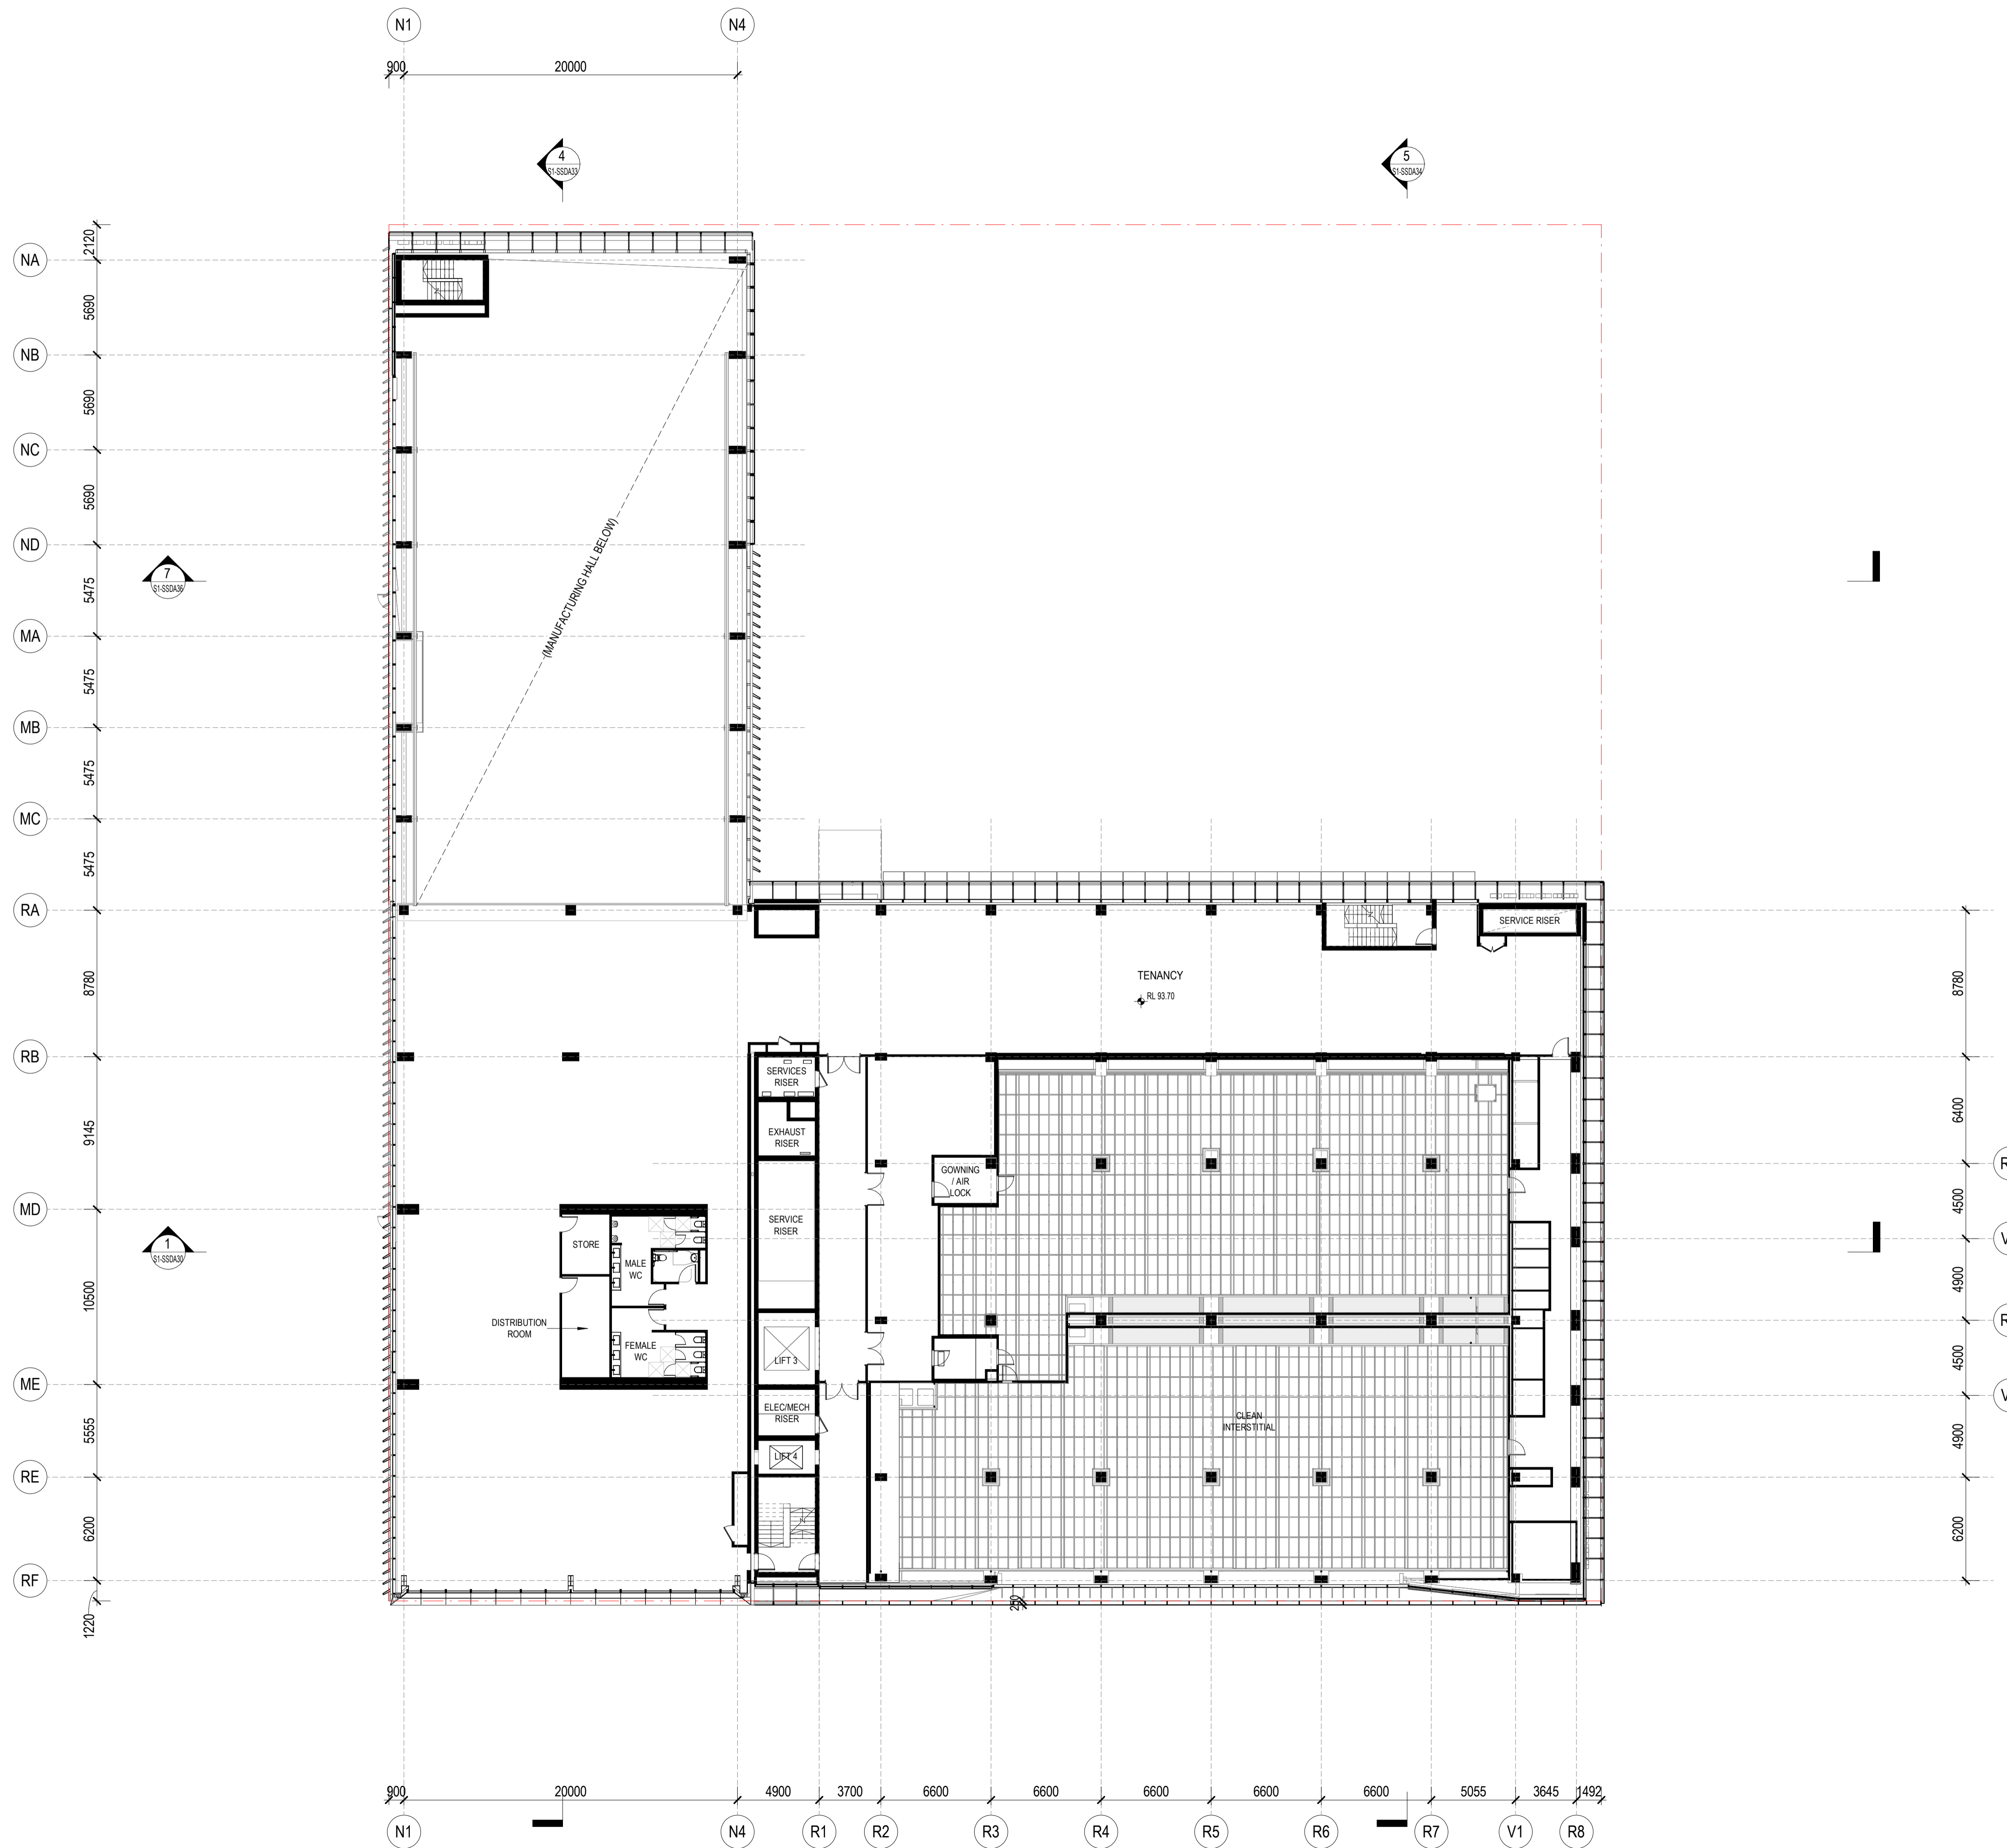

architectus™
 Architectus Sydney Level 18
 25 Martin Place
 Sydney NSW 2000
 T (61 2) 8252 8400
 F (61 2) 8252 8600
 sydney@architectus.com.au
 ABN 90 131 245 684



Collaborating Architect: **Aileen Sage**

Lab Design Consultant: **Jacobs**

project
FULL SCALE AMRF BUILDING 2
 215 BADGERYS CREEK ROAD, BRADFELD
 drawing

STAGE 01 - LEVEL 3		
scale	1 : 200 @A1	drawing no.
prepared	LB/JS	AR-S1-SSDA14
approved	BR	revision
project no	220479	A01

revision	purpose of issue	date
A01	MODIFICATION 1	21.11.25

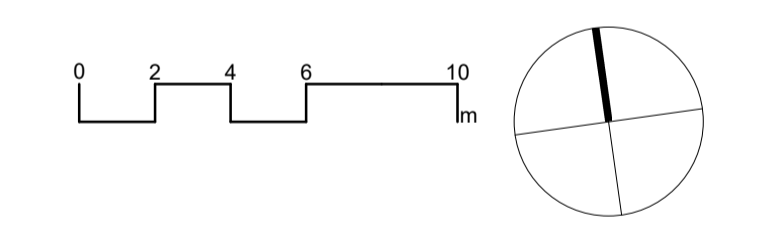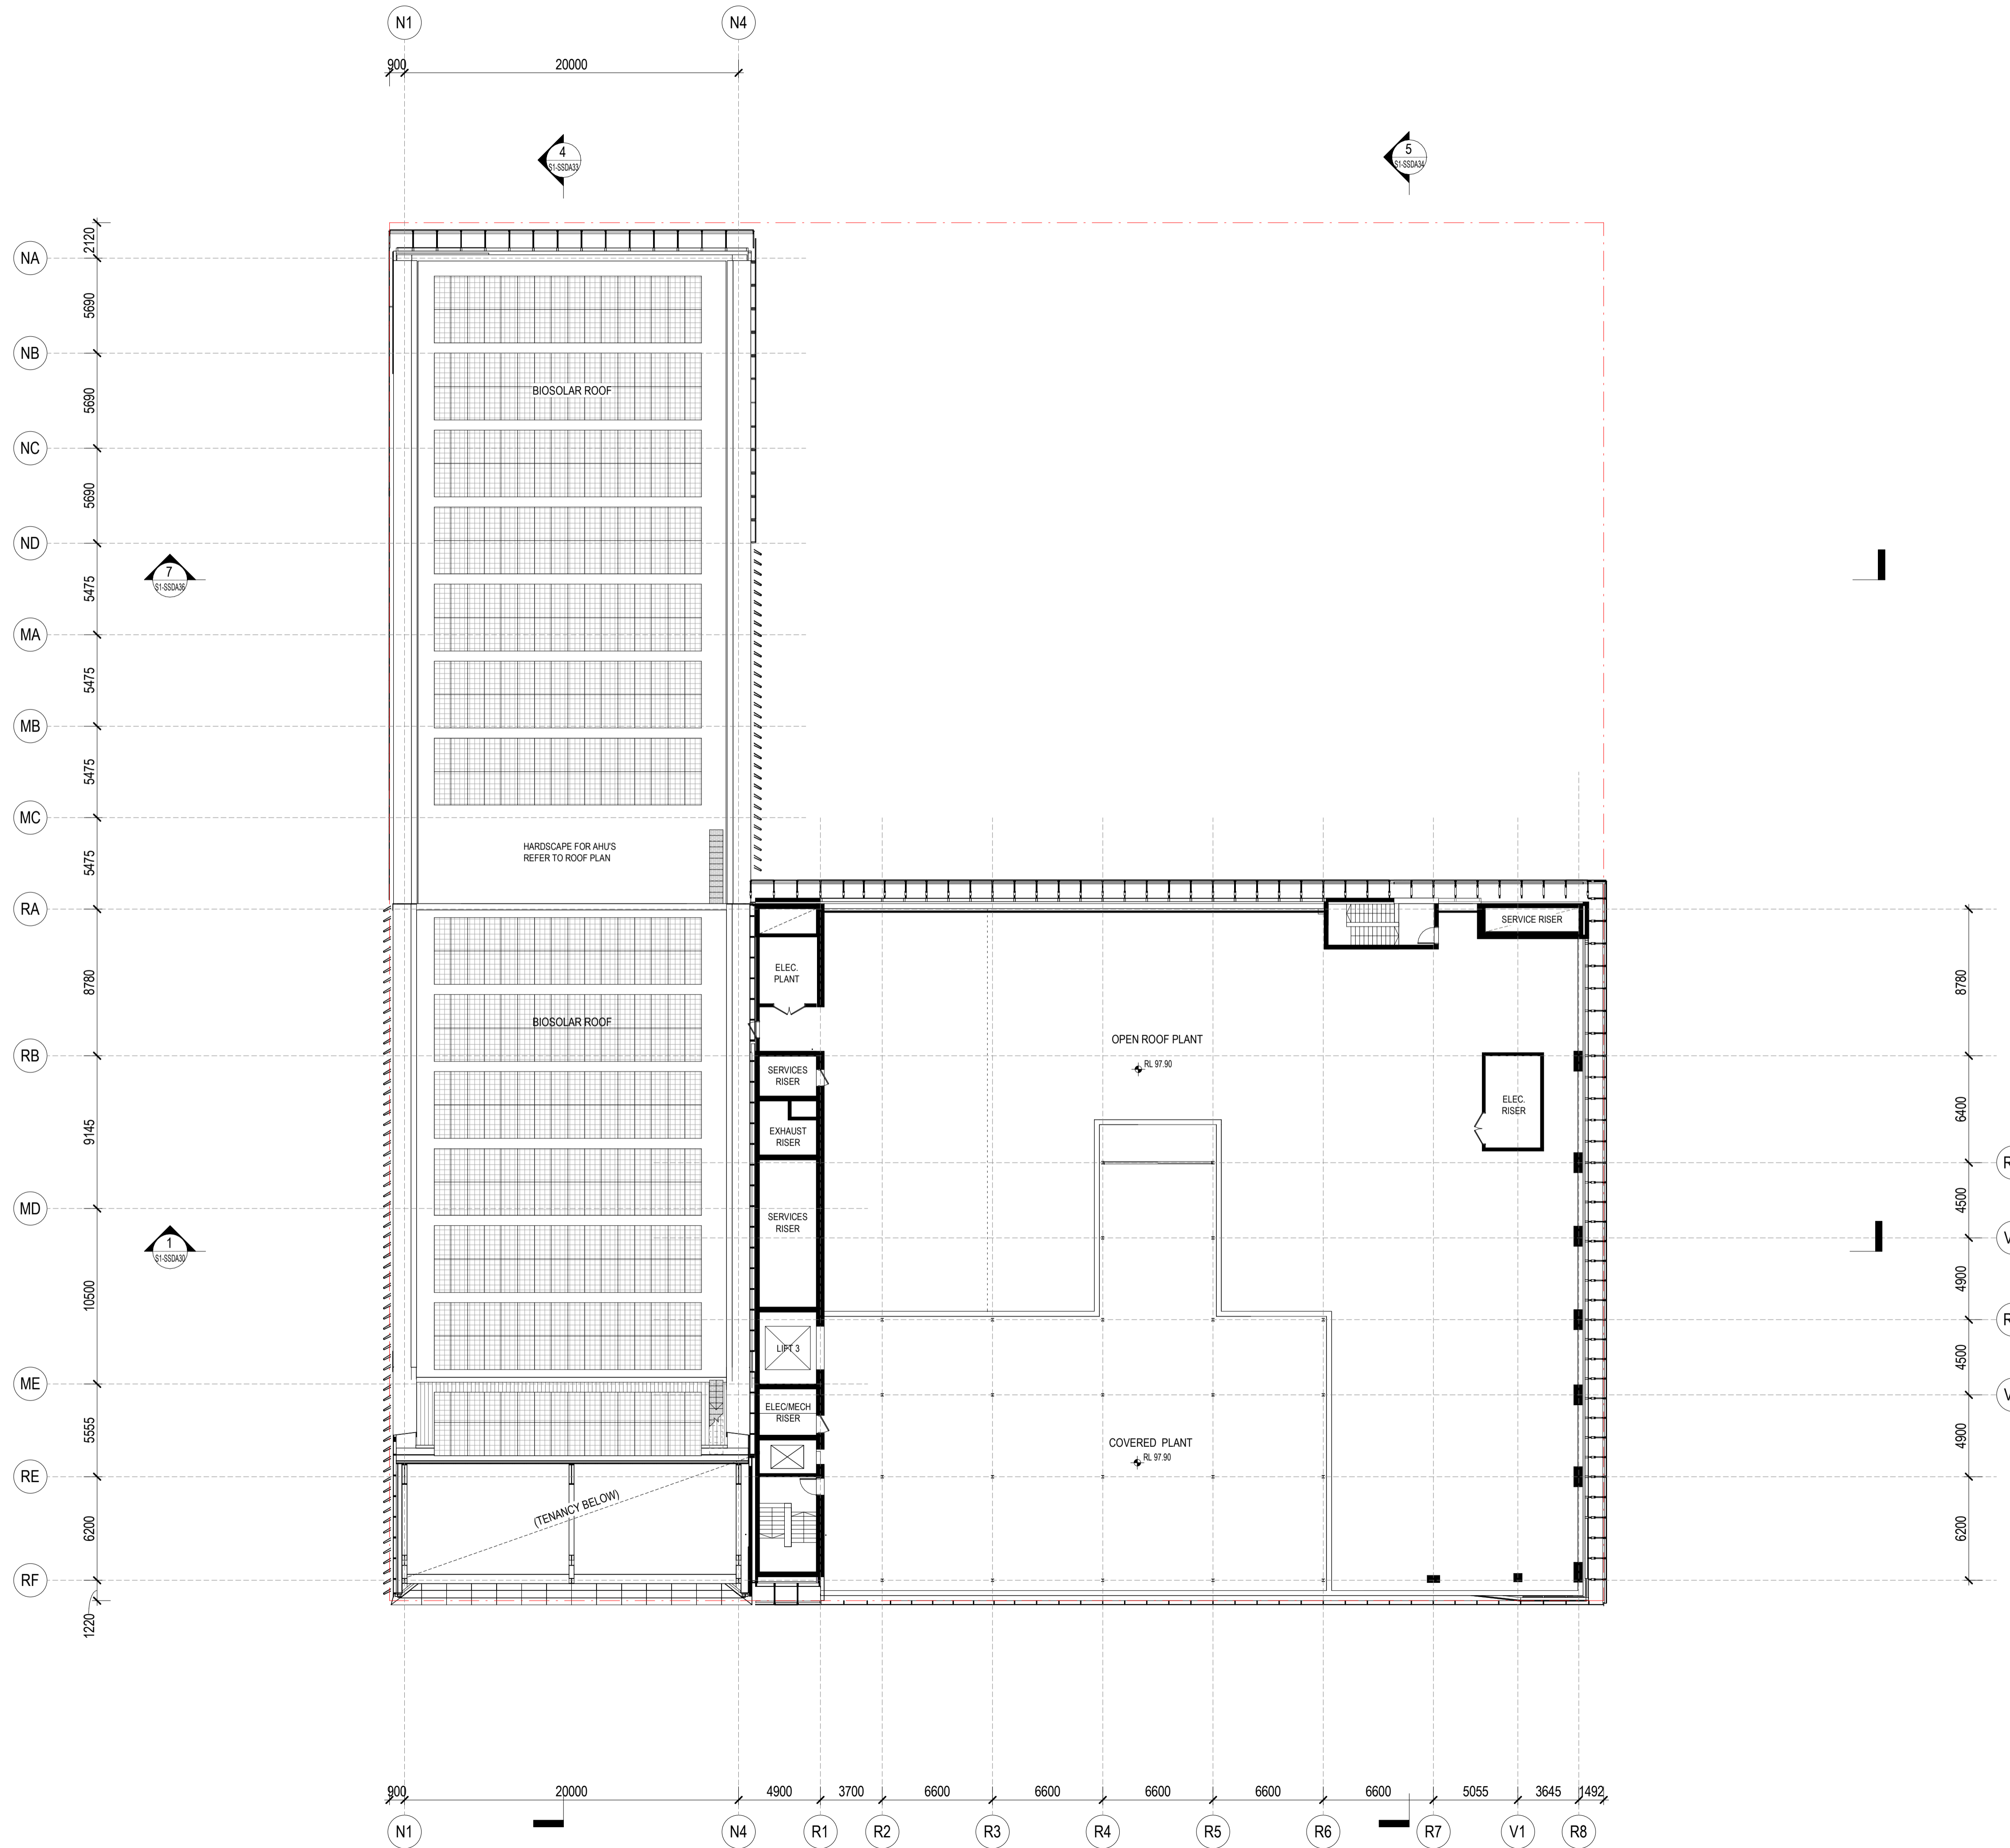

architectus™
Architectus Sydney Level 18
25 Martin Place
Sydney NSW 2000
T (61 2) 8252 8400
F (61 2) 8252 8600
sydney@architectus.com.au
ABN 90 131 245 684

Collaborating Architect: **Aileen Sage**



Lab Design Consultant: **Jacobs**

project
**FULL SCALE AMRF
BUILDING 2**
215 BADGERYS CREEK ROAD, BRADFIELD
drawing

STAGE 01 - LEVEL 4

scale	1 : 200 @A1	drawing no.
prepared	LB/JS	AR-S1-SSDA15
approved	BR	revision
project no	220479	A01

revision	purpose of issue	date
A01	MODIFICATION 1	21.11.25

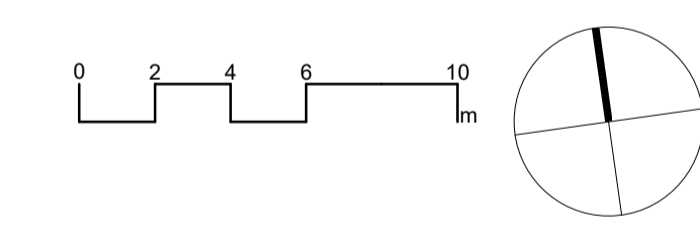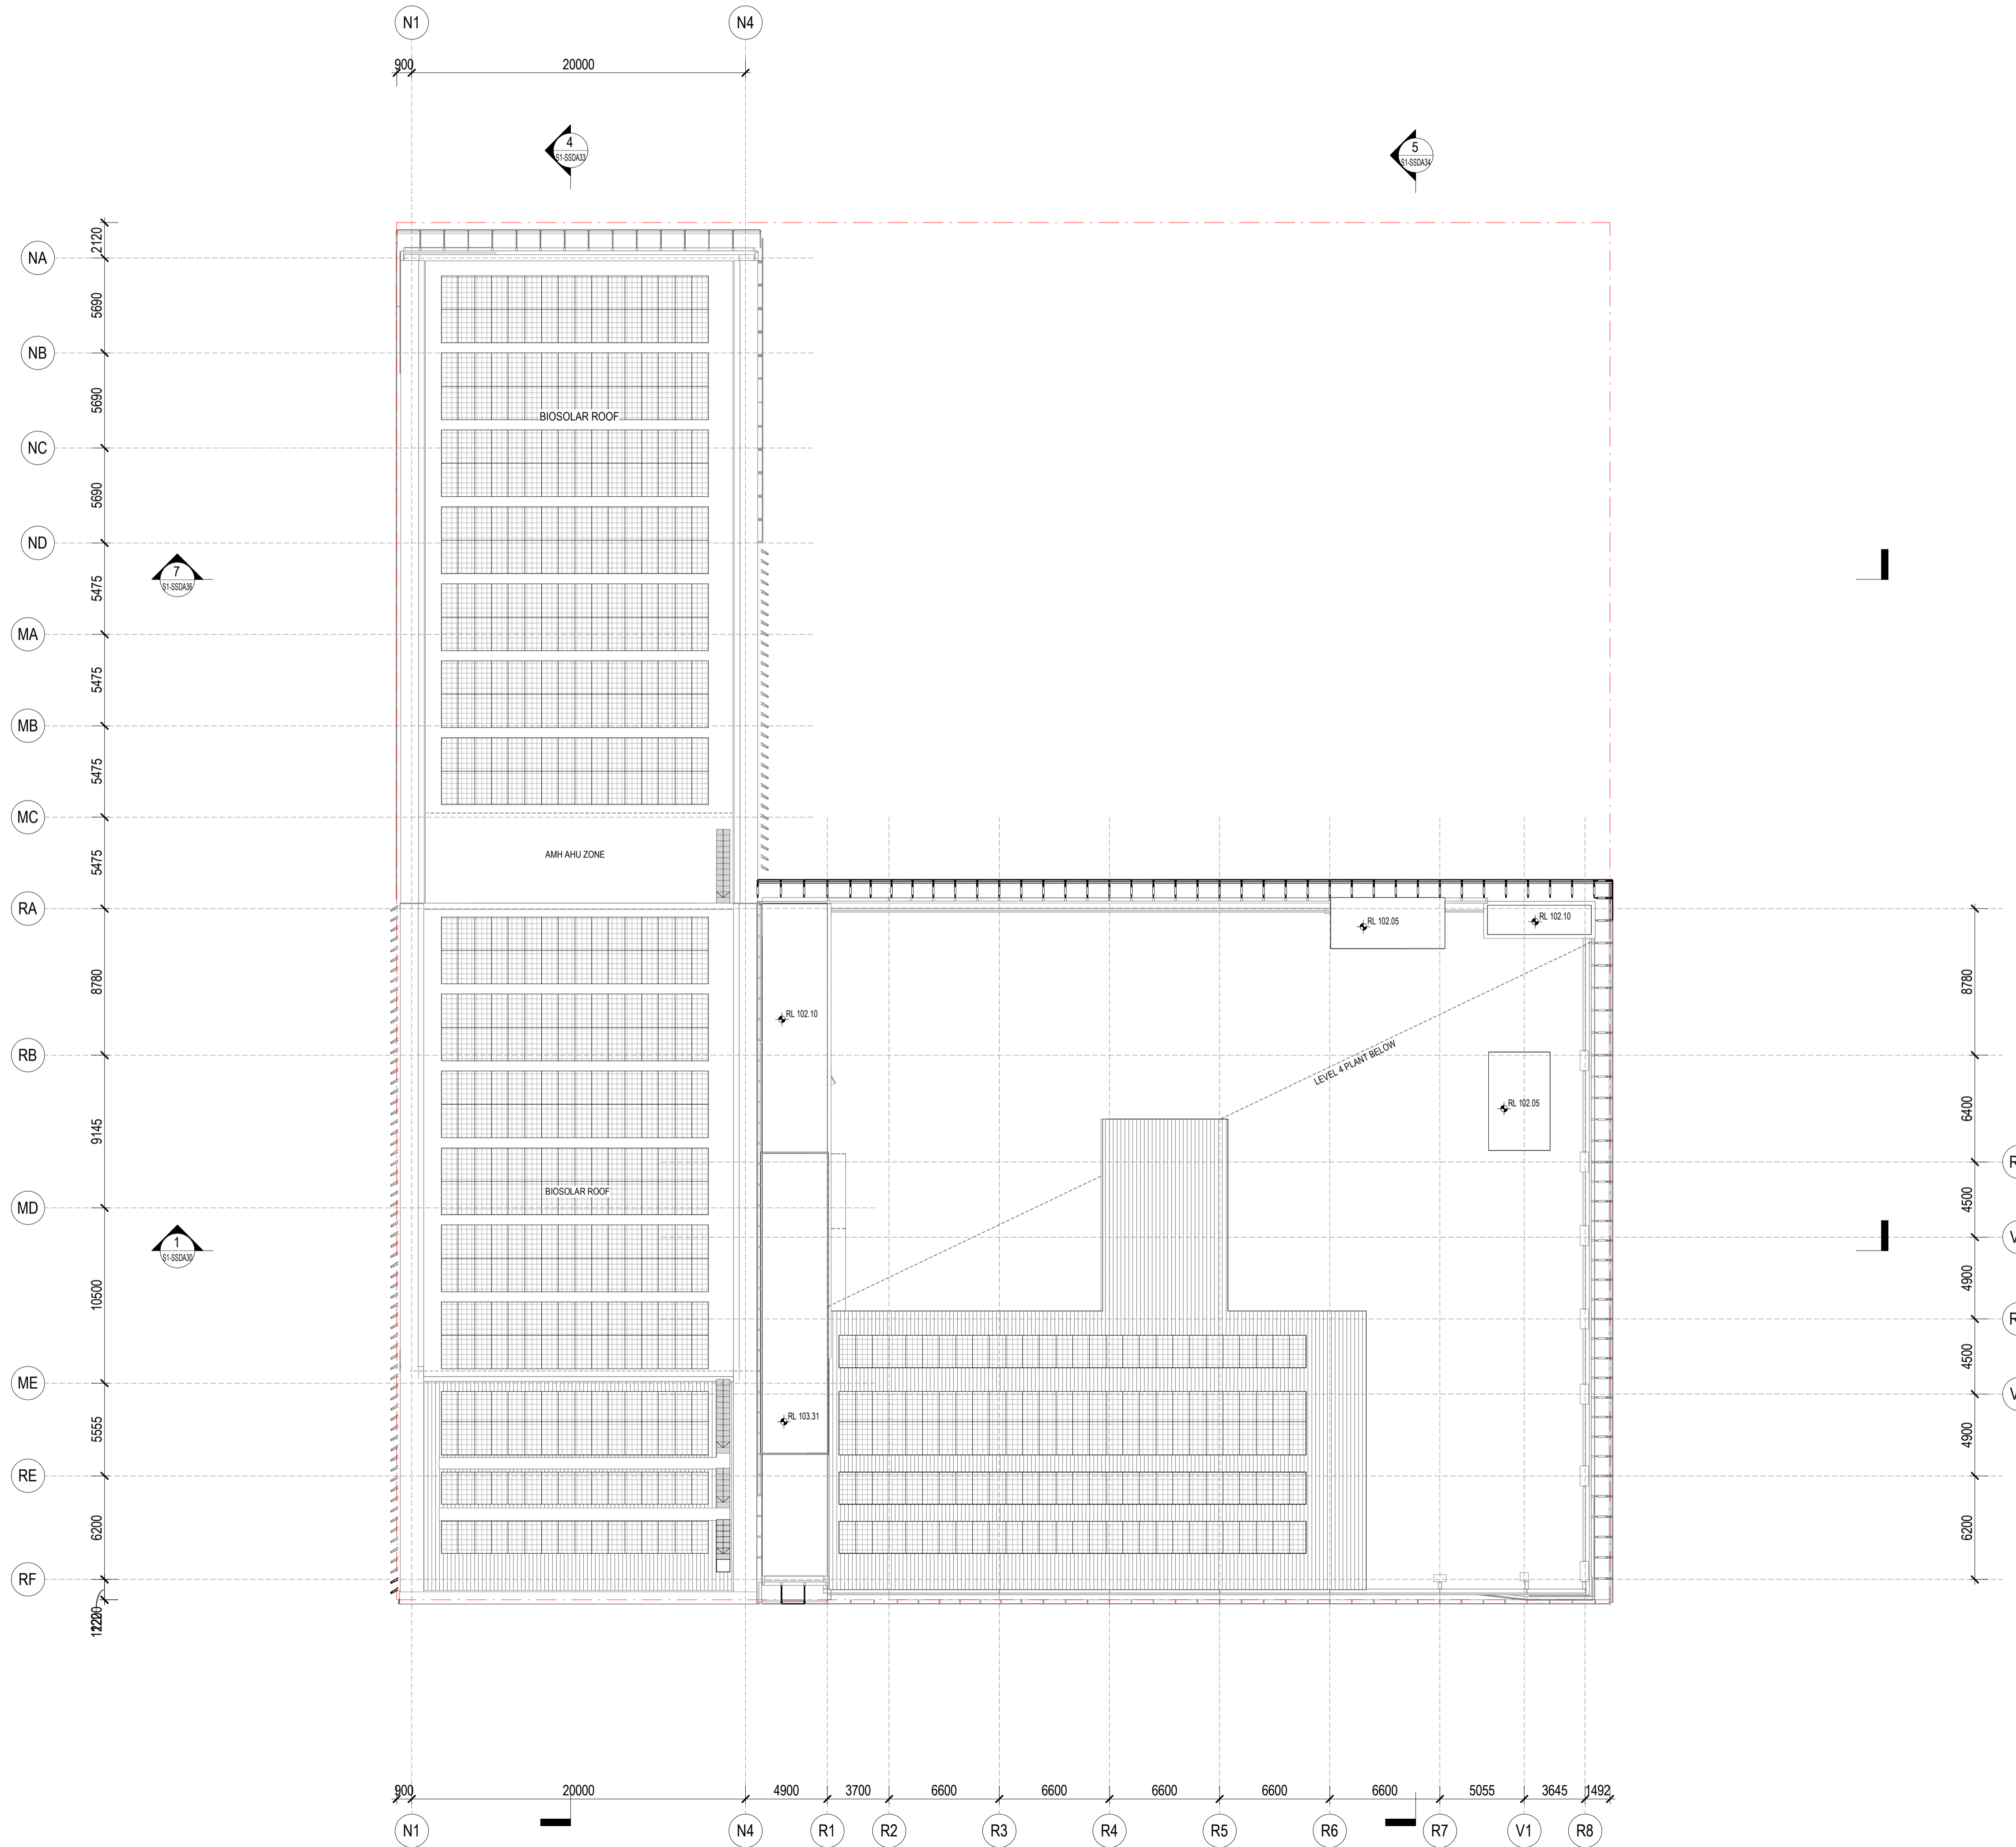

architectus™
 Architectus Sydney Level 18
 25 Martin Place
 Sydney NSW 2000
 T (61 2) 8252 8400
 F (61 2) 8252 8600
 sydney@architectus.com.au
 ABN 90 131 245 684

Collaborating Architect: **Aileen Sage**

Lab Design Consultant: **Jacobs**


project
**FULL SCALE AMRF
 BUILDING 2**
 215 BADGERYS CREEK ROAD, BRADFIELD
 drawing

STAGE 01 - ROOF		
scale	1 : 200@A1	drawing no.
prepared	LB/JS	AR-S1-SSDA16
approved	BR	revision
project no	220479	A01


revision	purpose of issue	date
A01	MODIFICATION 1	21.11.25

EXTERNAL MATERIALS PALETTE


1. Glass Facade
Colour: Neutral Grey.

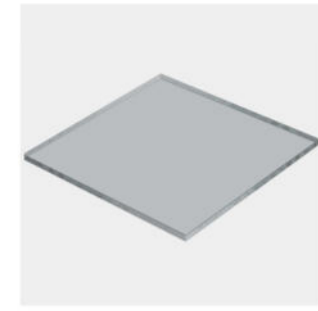


2. Aluminium Sun-Shading Louvers
Colour: Metallic Light-Grey

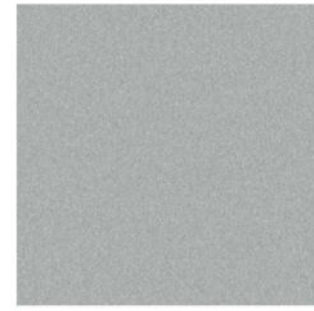


3. Aluminium Cladding
Colour: Metallic Mid-Grey

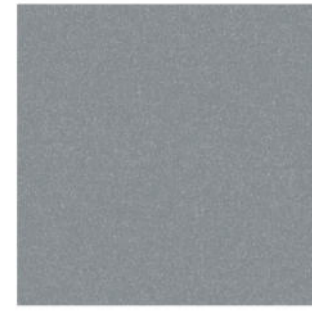

4. Sun-shading Architectural Metal Mesh
Colour: Light Grey

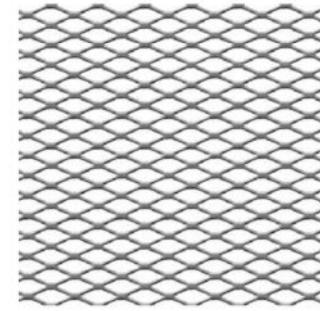


5. Masonry
Colour: Mix of Dark Grey, Mid Grey, Off White.

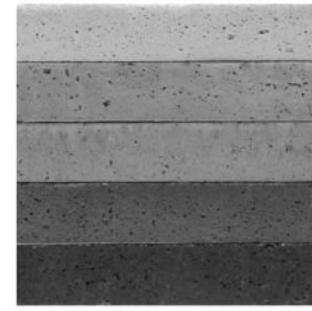



62 METRE MAX. BUILDING HEIGHT

BOUNDARY LINE

BOUNDARY LINE

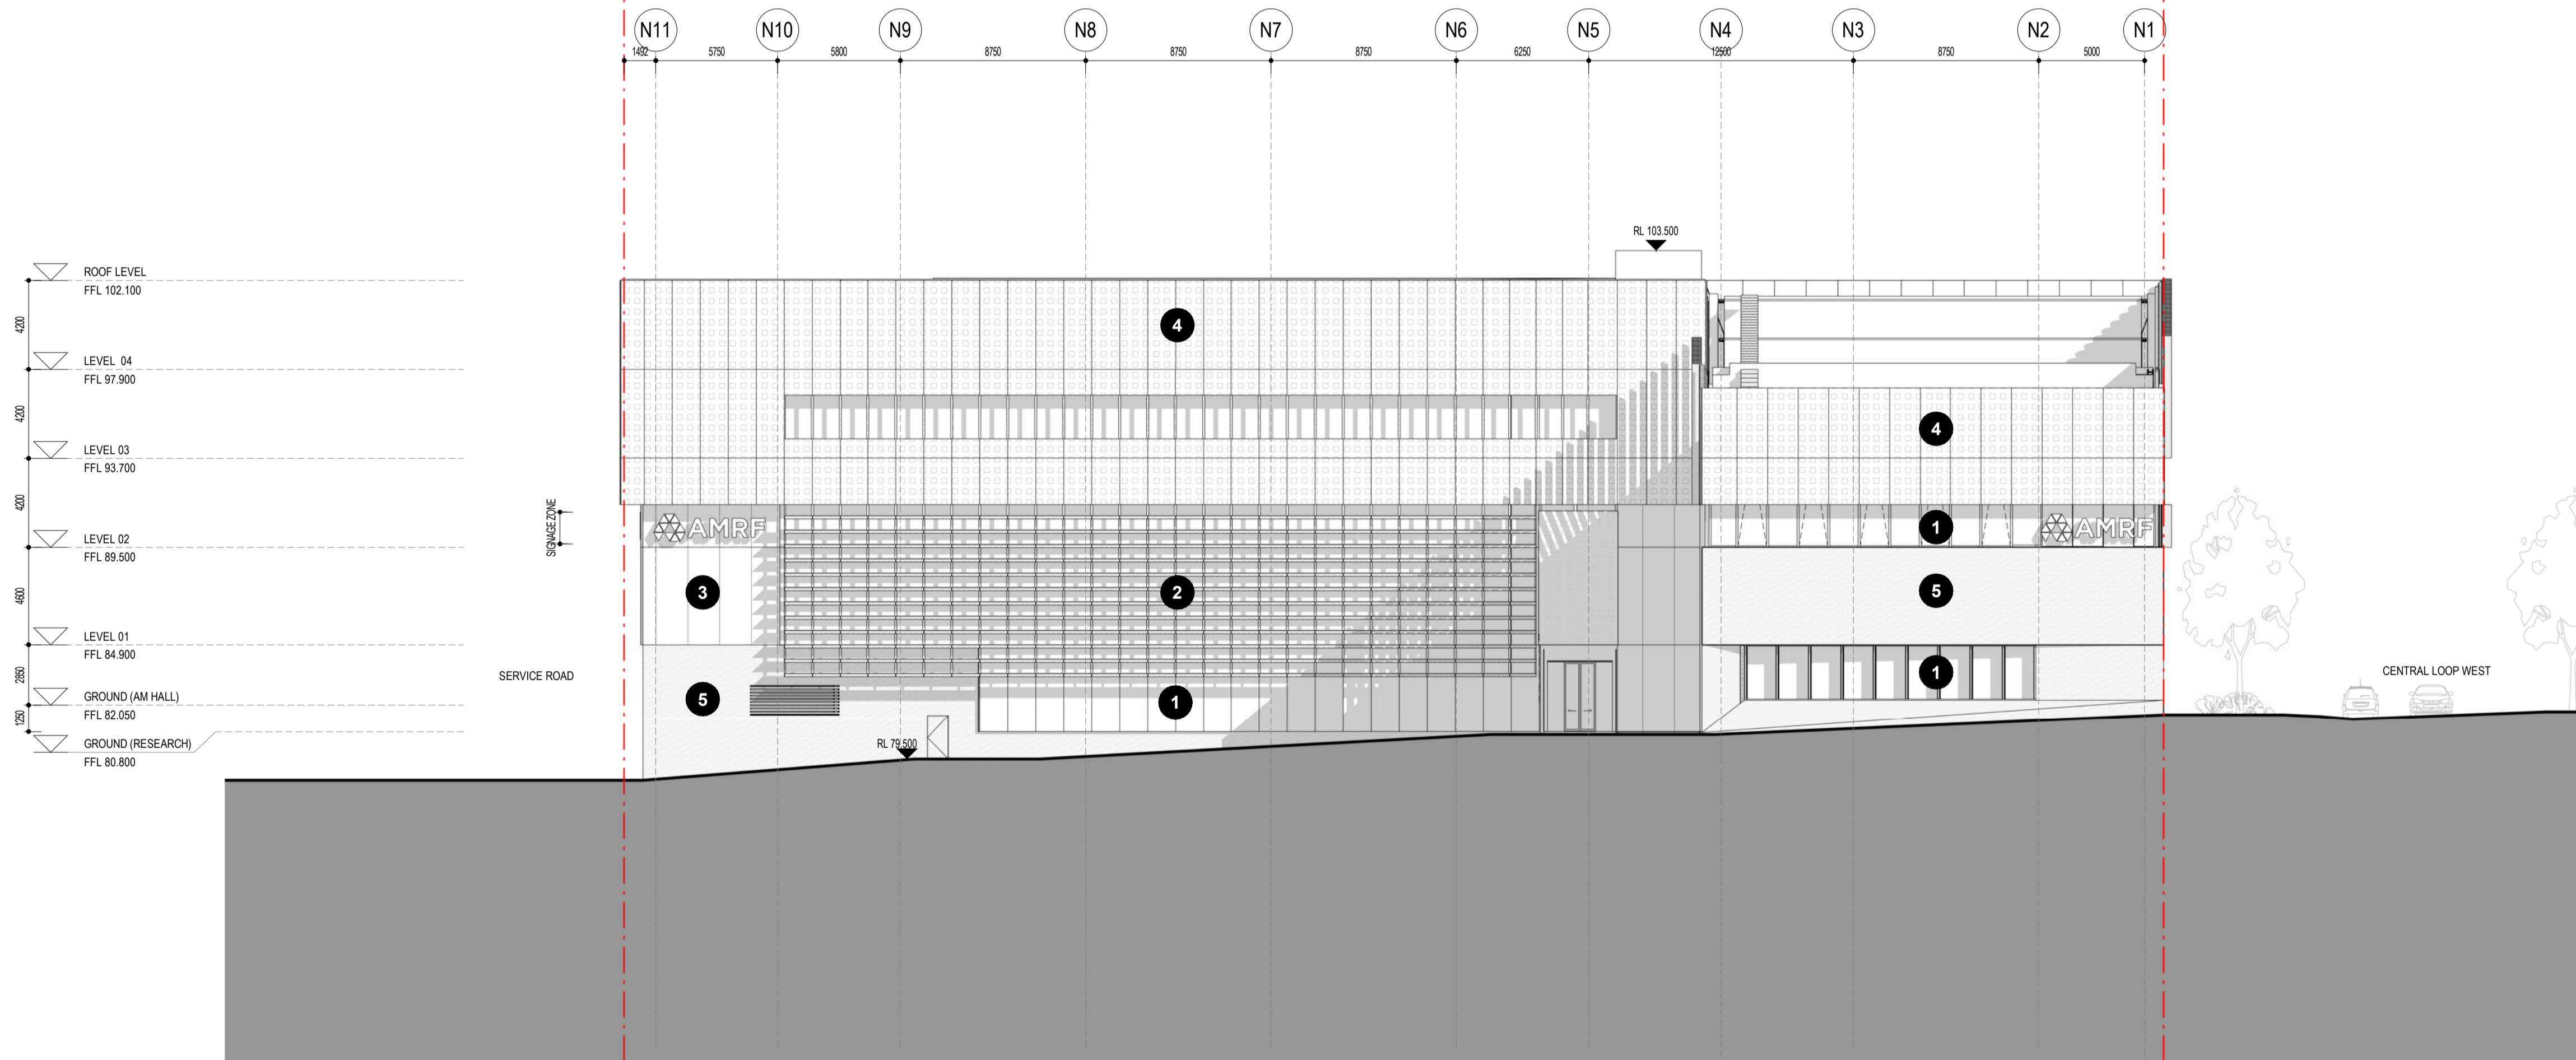

Key Plan

 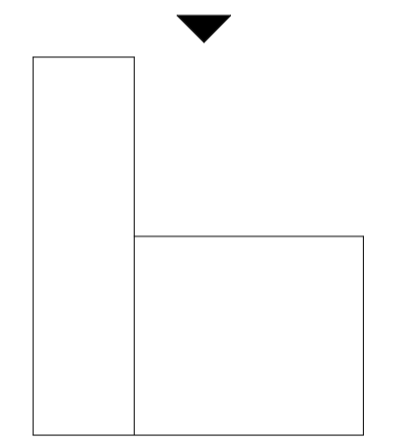

architectus™

Architectus Sydney Level 18
25 Martin Place
Sydney NSW 2000
T (61 2) 8252 8400
F (61 2) 8252 8600
sydney@architectus.com.au
ABN 90 131 245 684

Collaborating Architect: **Aileen Sage**

Lab Design Consultant: **Jacobs**


project
**FULL SCALE AMRF
BUILDING 2**
215 BADGERYS CREEK ROAD, BRADFIELD
drawing

STAGE 01 - NORTH ELEVATION

scale	1 : 200 @A1	drawing no.
prepared	LB	AR-S1-SSDA20
approved	BR	revision
project no.	220479	A01

revision	purpose of issue	date
A01	MODIFICATION 1	21.11.25


EXTERNAL MATERIALS PALETTE

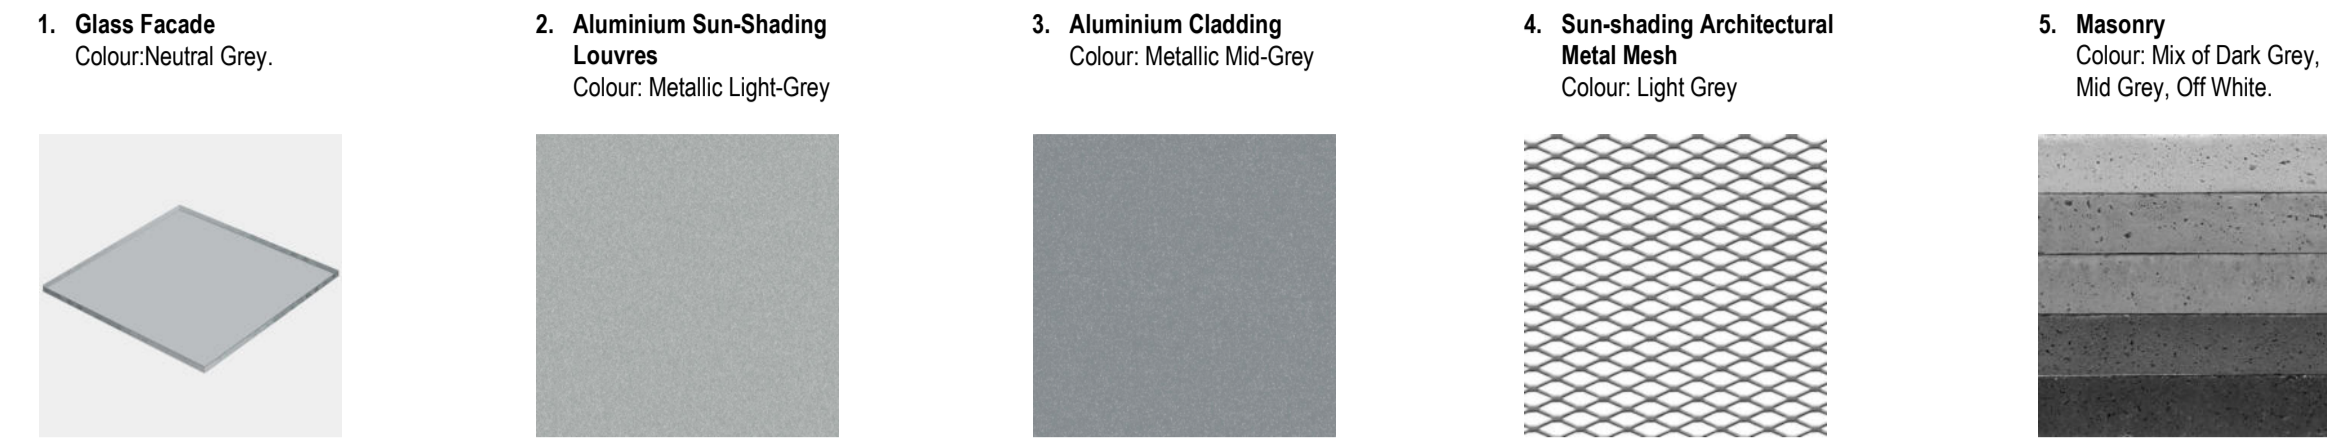



62 METRE MAX. BUILDING HEIGHT

BOUNDARY LINE

BOUNDARY LINE

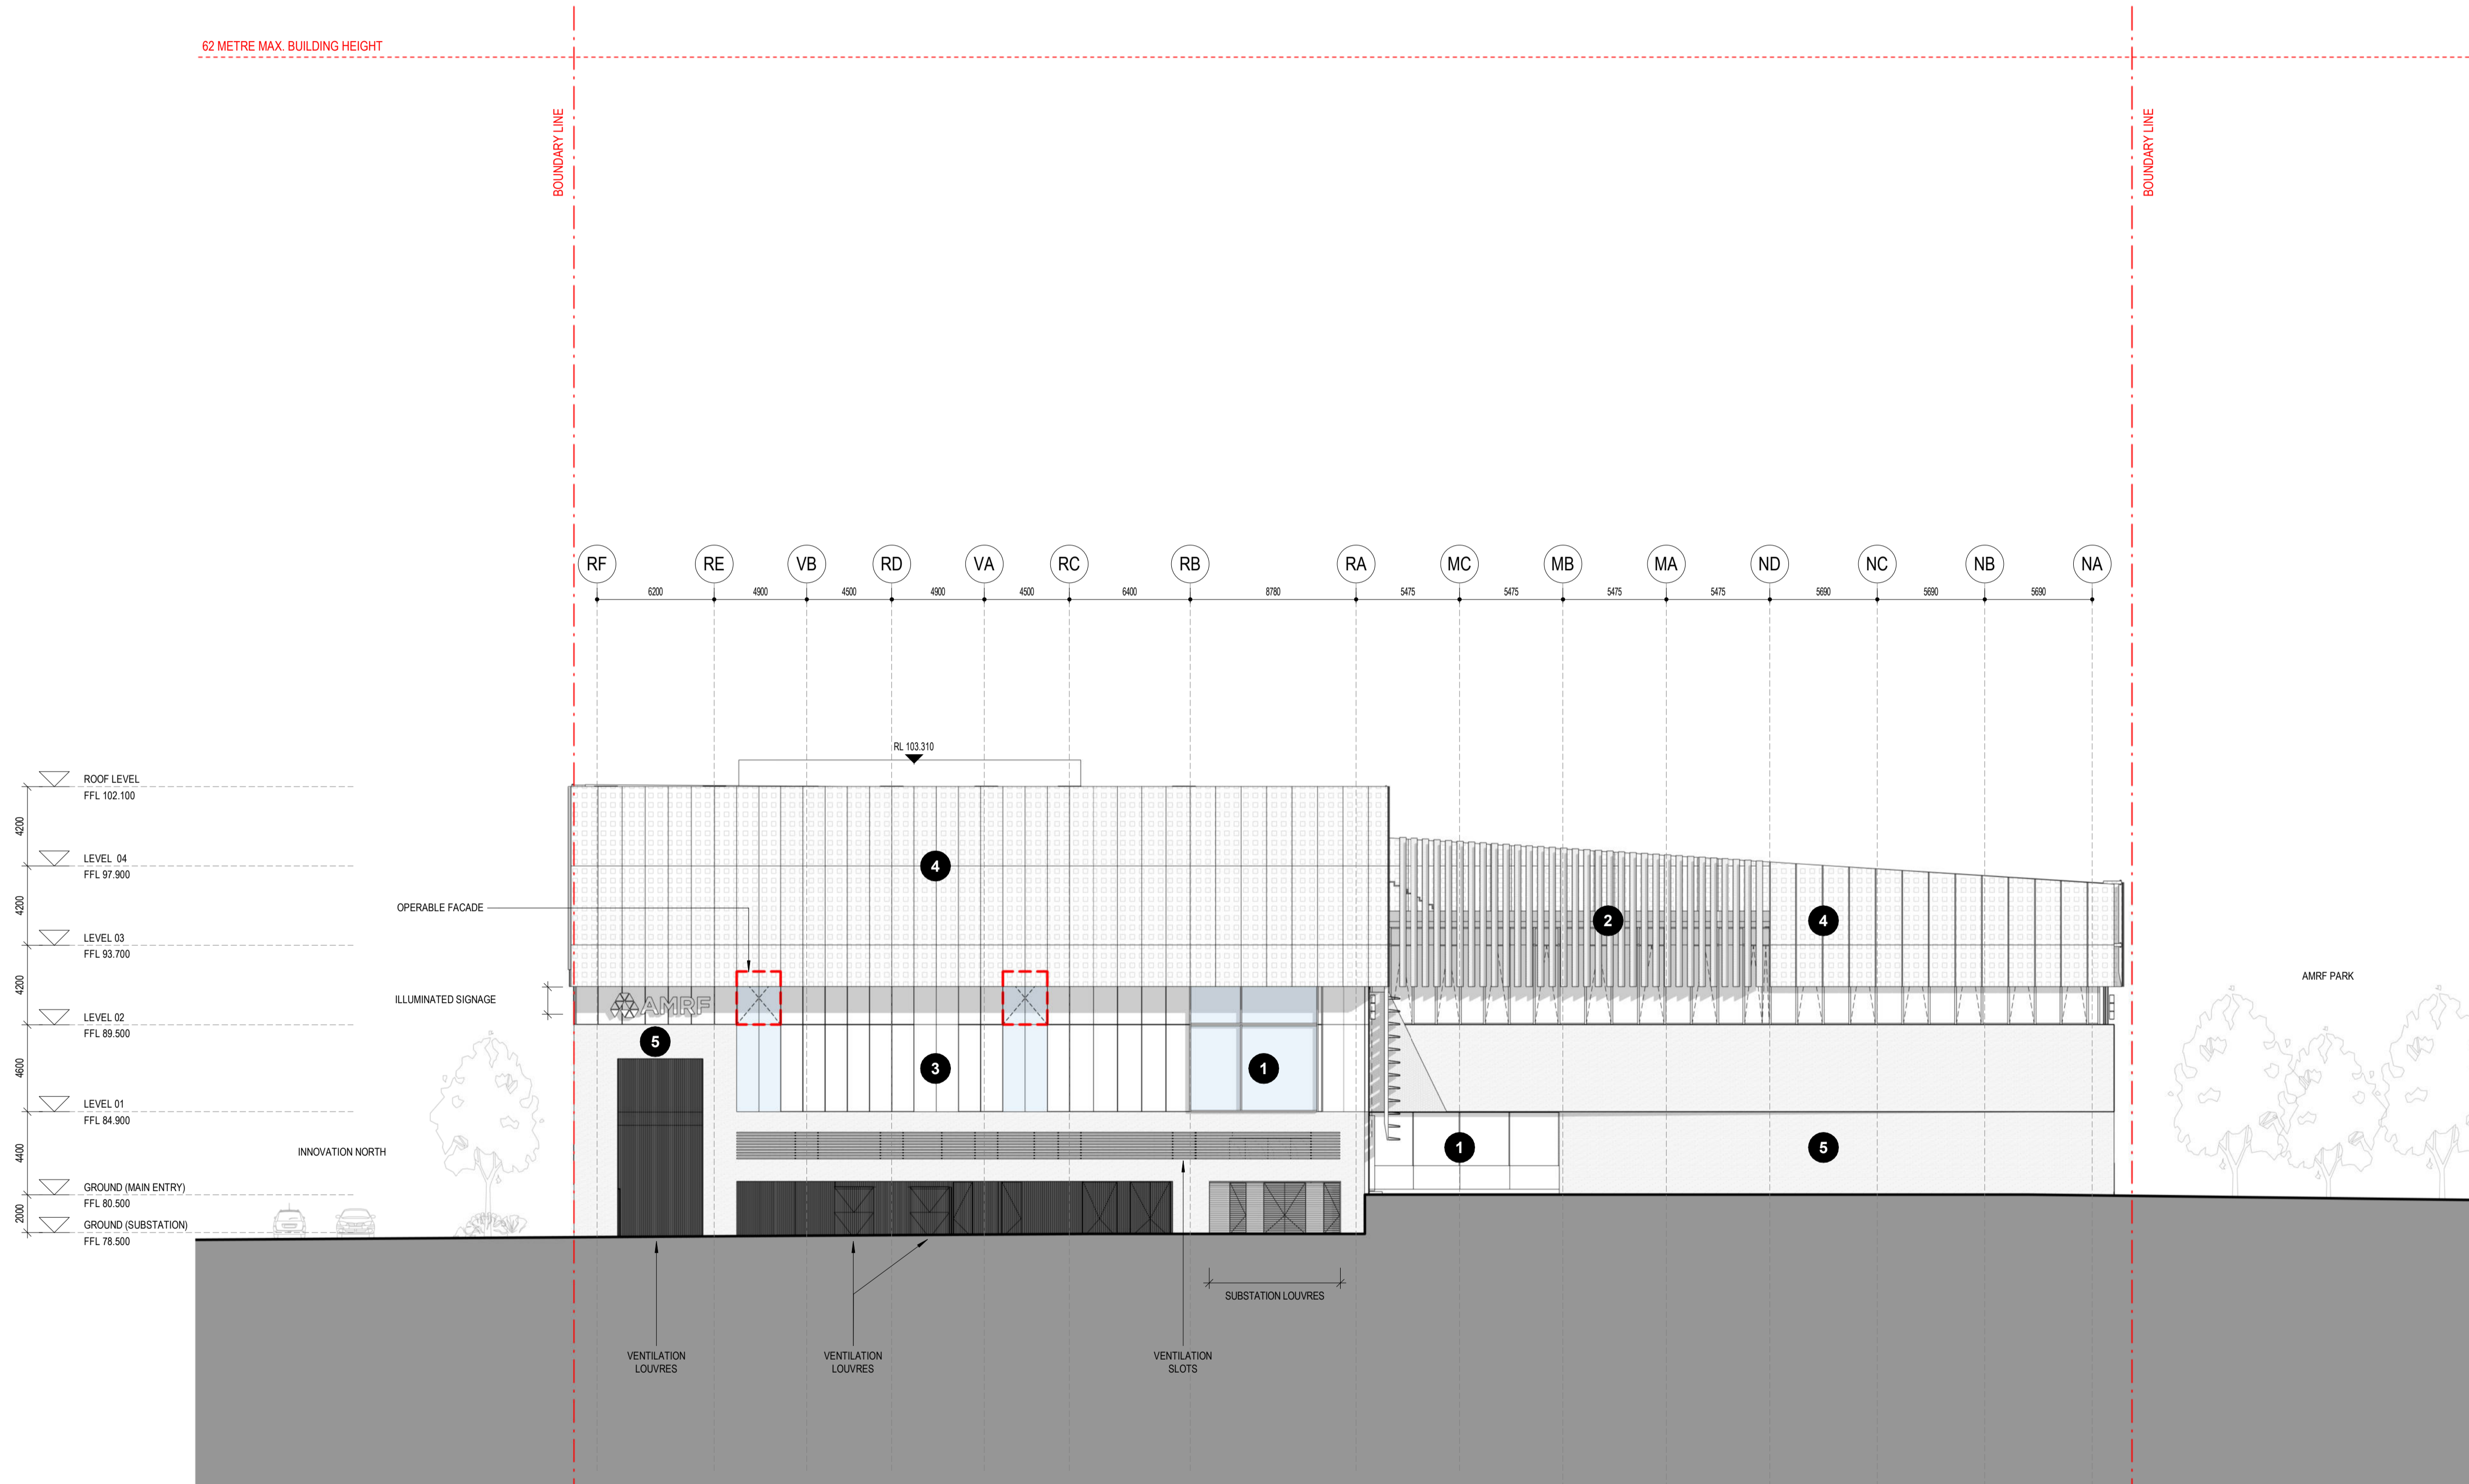

Key Plan

 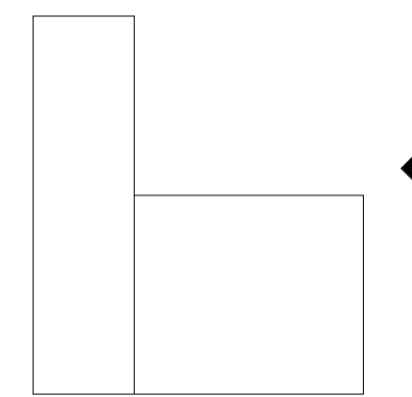

architectus™

Architectus Sydney Level 18
25 Martin Place
Sydney NSW 2000
Melbourne
Perth
Sydney
T (61 2) 8252 8400
F (61 2) 8252 8600
sydney@architectus.com.au
ABN 90 131 245 684

Collaborating Architect: **Aileen Sage**

Lab Design Consultant: **Jacobs**

project
**FULL SCALE AMRF
BUILDING 2**
215 BADGERYS CREEK ROAD, BRADFIELD
drawing


STAGE 01 - EAST ELEVATION

scale	1 : 200@A1	drawing no.
prepared	LB	AR-S1-SSDA21
approved	BR	revision
project no.	220479	A01


revision	purpose of issue	date
A01	MODIFICATION 1	21.11.25

EXTERNAL MATERIALS PALETTE


1. Glass Facade
Colour: Neutral Grey.

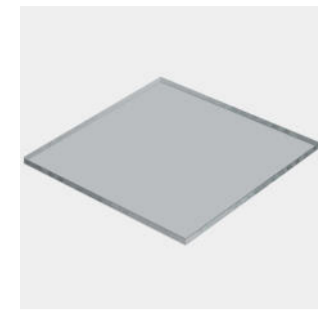


2. Aluminium Sun-Shading Louvres
Colour: Metallic Light-Grey

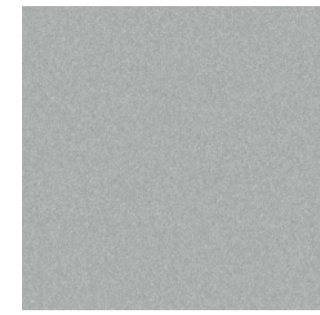


3. Aluminium Cladding
Colour: Metallic Mid-Grey

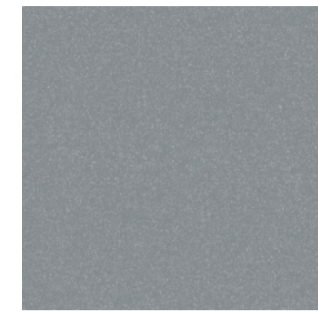


4. Sun-shading Architectural Metal Mesh
Colour: Light Grey

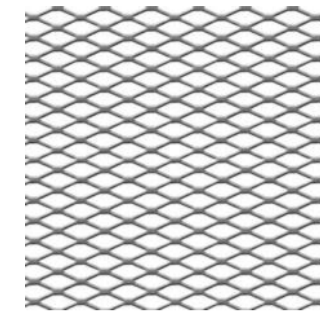

5. Masonry
Colour: Mix of Dark Grey, Mid Grey, Off White.

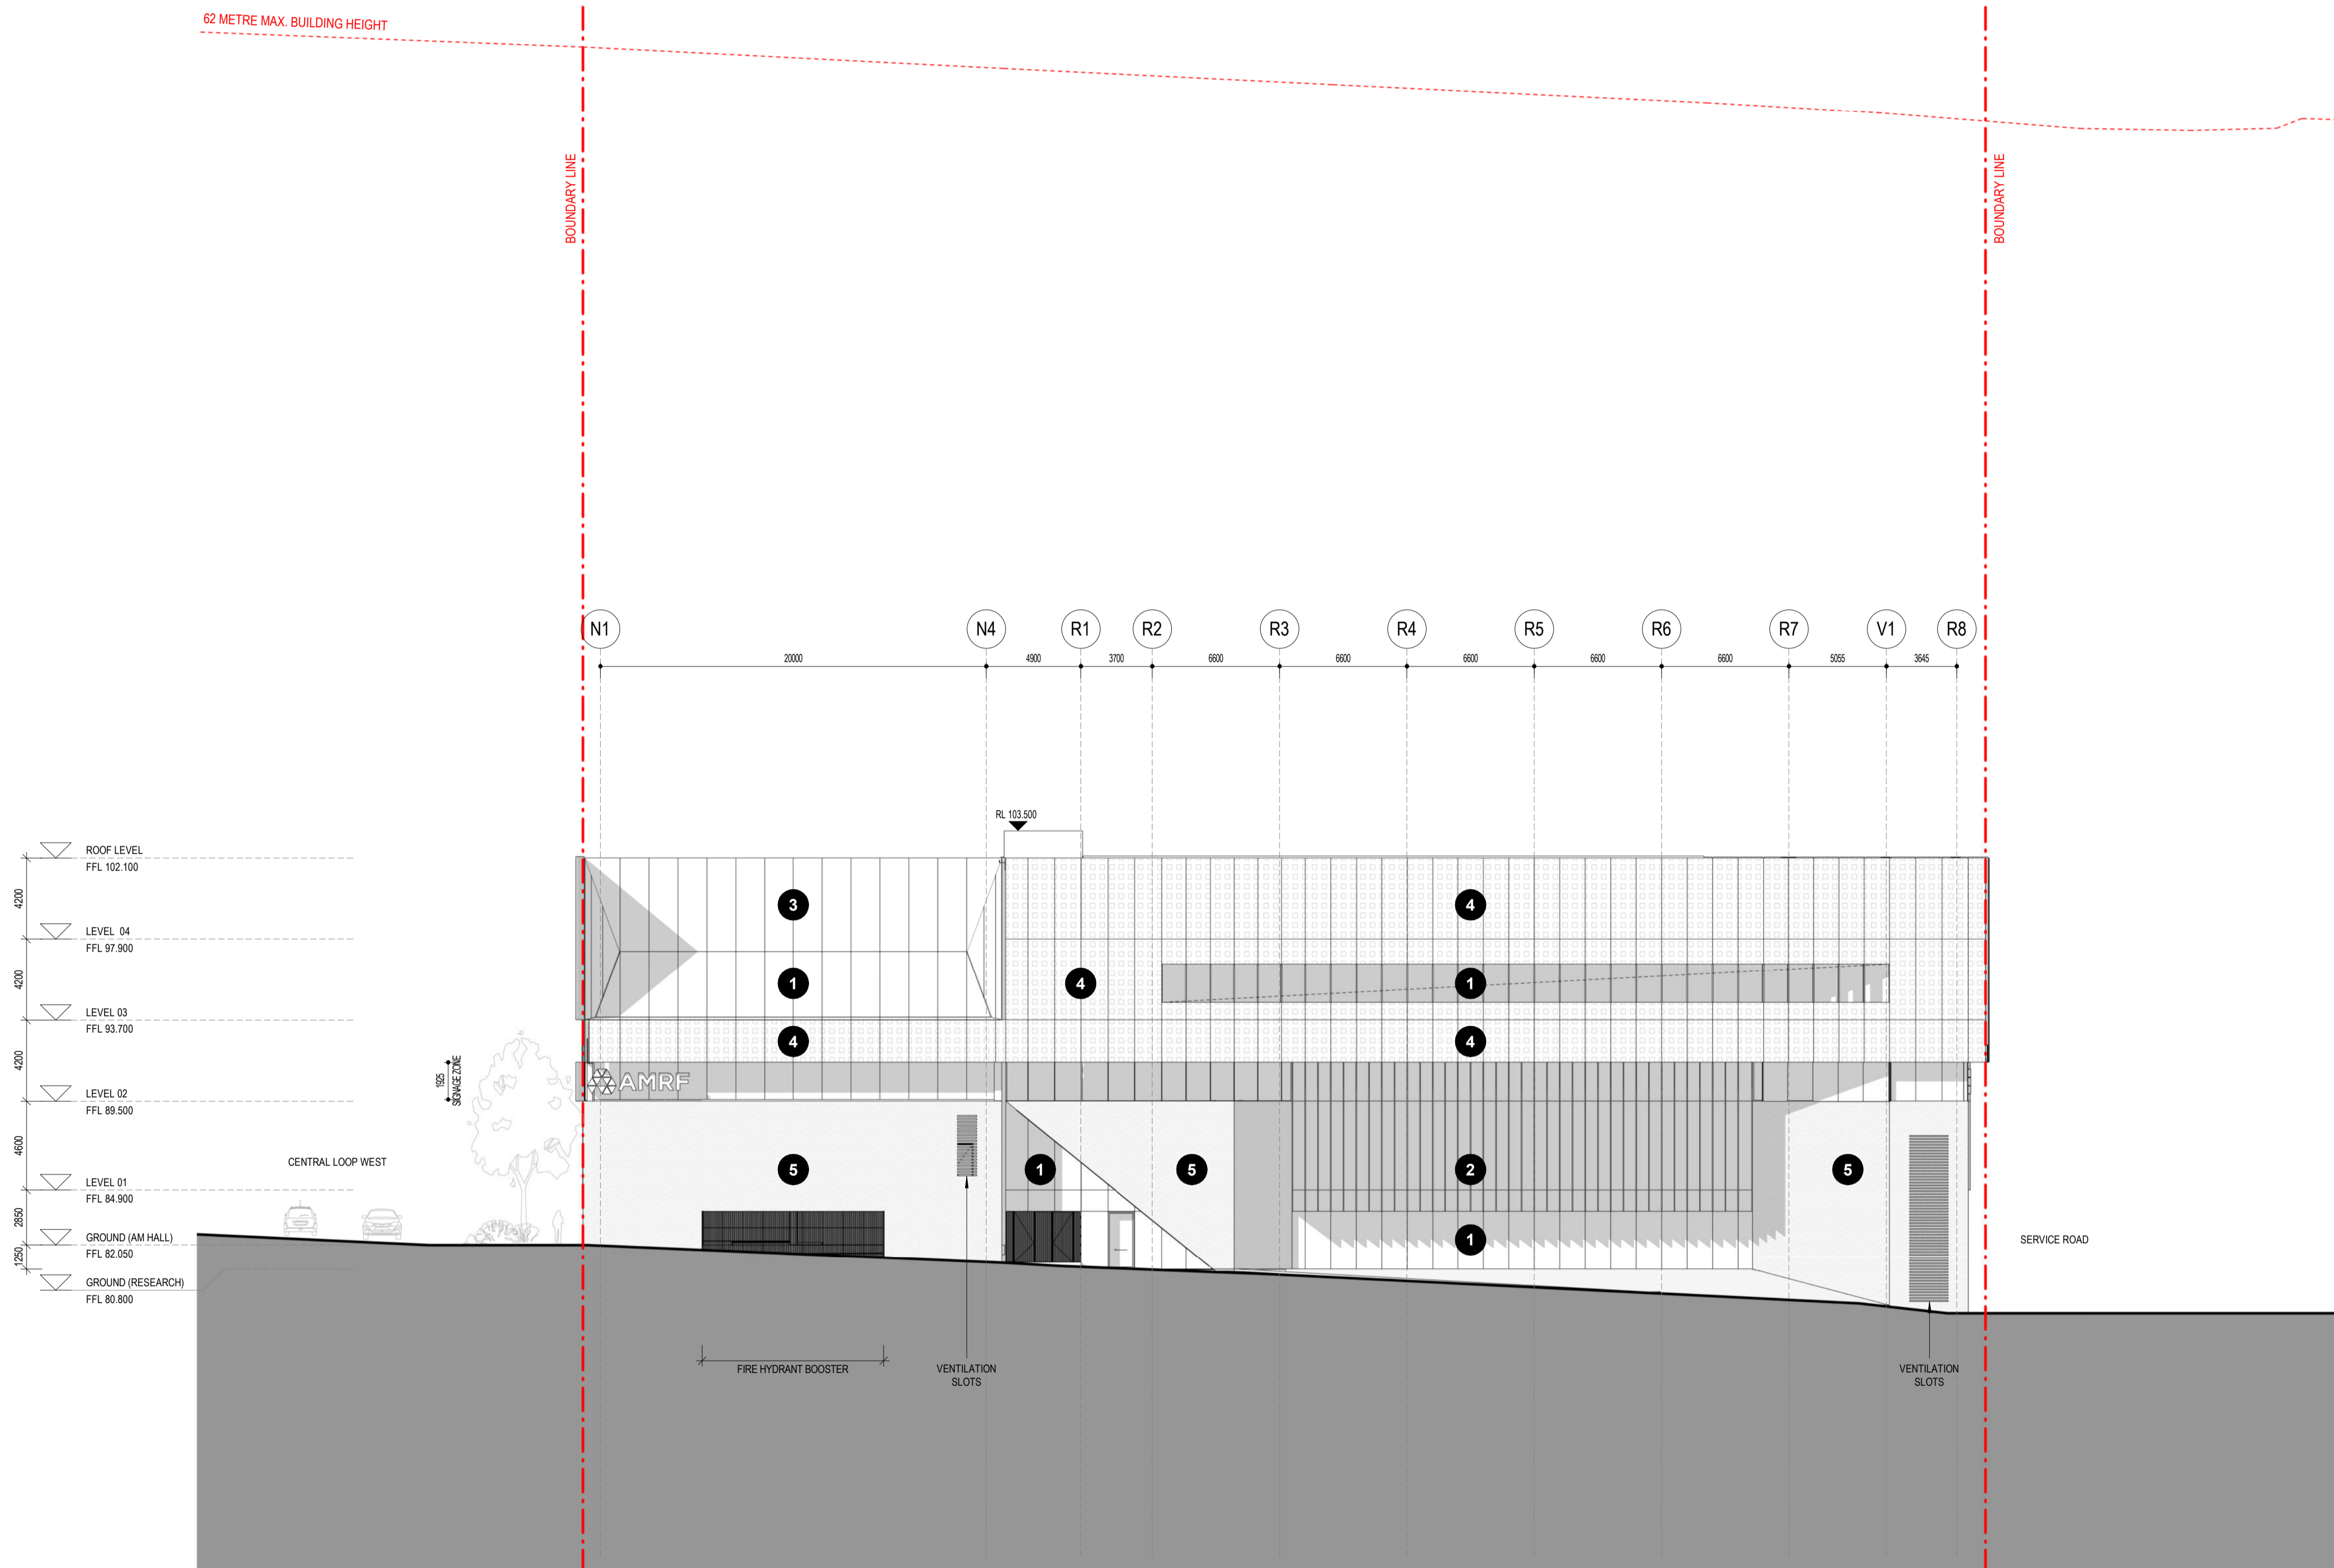

Key Plan

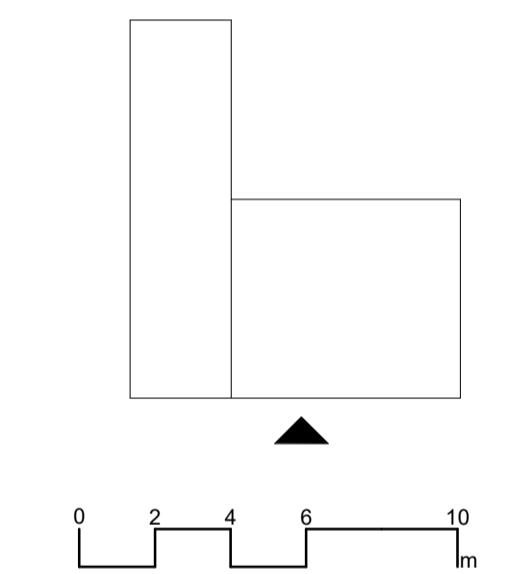

architectus™

Architectus Sydney Level 18
25 Martin Place
Sydney NSW 2000
T (61 2) 8252 8400
F (61 2) 8252 8600
sydney@architectus.com.au
ABN 90 131 245 684

Collaborating Architect: **Aileen Sage**

Lab Design Consultant: **Jacobs**

project
**FULL SCALE AMRF
BUILDING 2**
215 BADGERYS CREEK ROAD, BRADFIELD
drawing


STAGE 01 - SOUTH ELEVATION

scale	1 : 200 @A1	drawing no.
prepared	LB	AR-S1-SSDA22
approved	BR	revision
project no	220479	A01


revision	purpose of issue	date
A01	MODIFICATION 1	21.11.25

EXTERNAL MATERIALS PALETTE

1. Glass Facade
Colour: Neutral Grey.

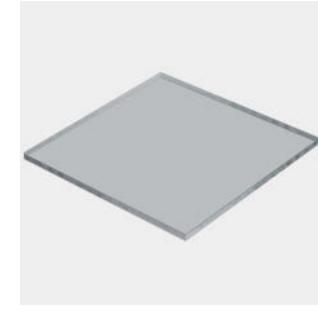


2. Aluminium Sun-Shading Louvres
Colour: Metallic Light-Grey

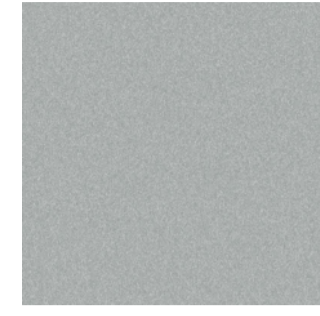



3. Aluminium Cladding
Colour: Metallic Mid-Grey




4. Sun-shading Architectural Metal Mesh
Colour: Light Grey

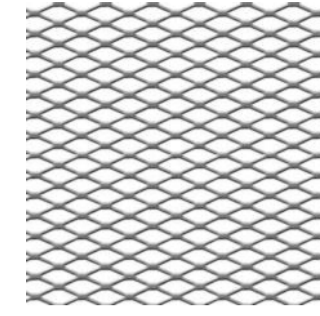

5. Masonry
Colour: Mix of Dark Grey, Mid Grey, Off White.

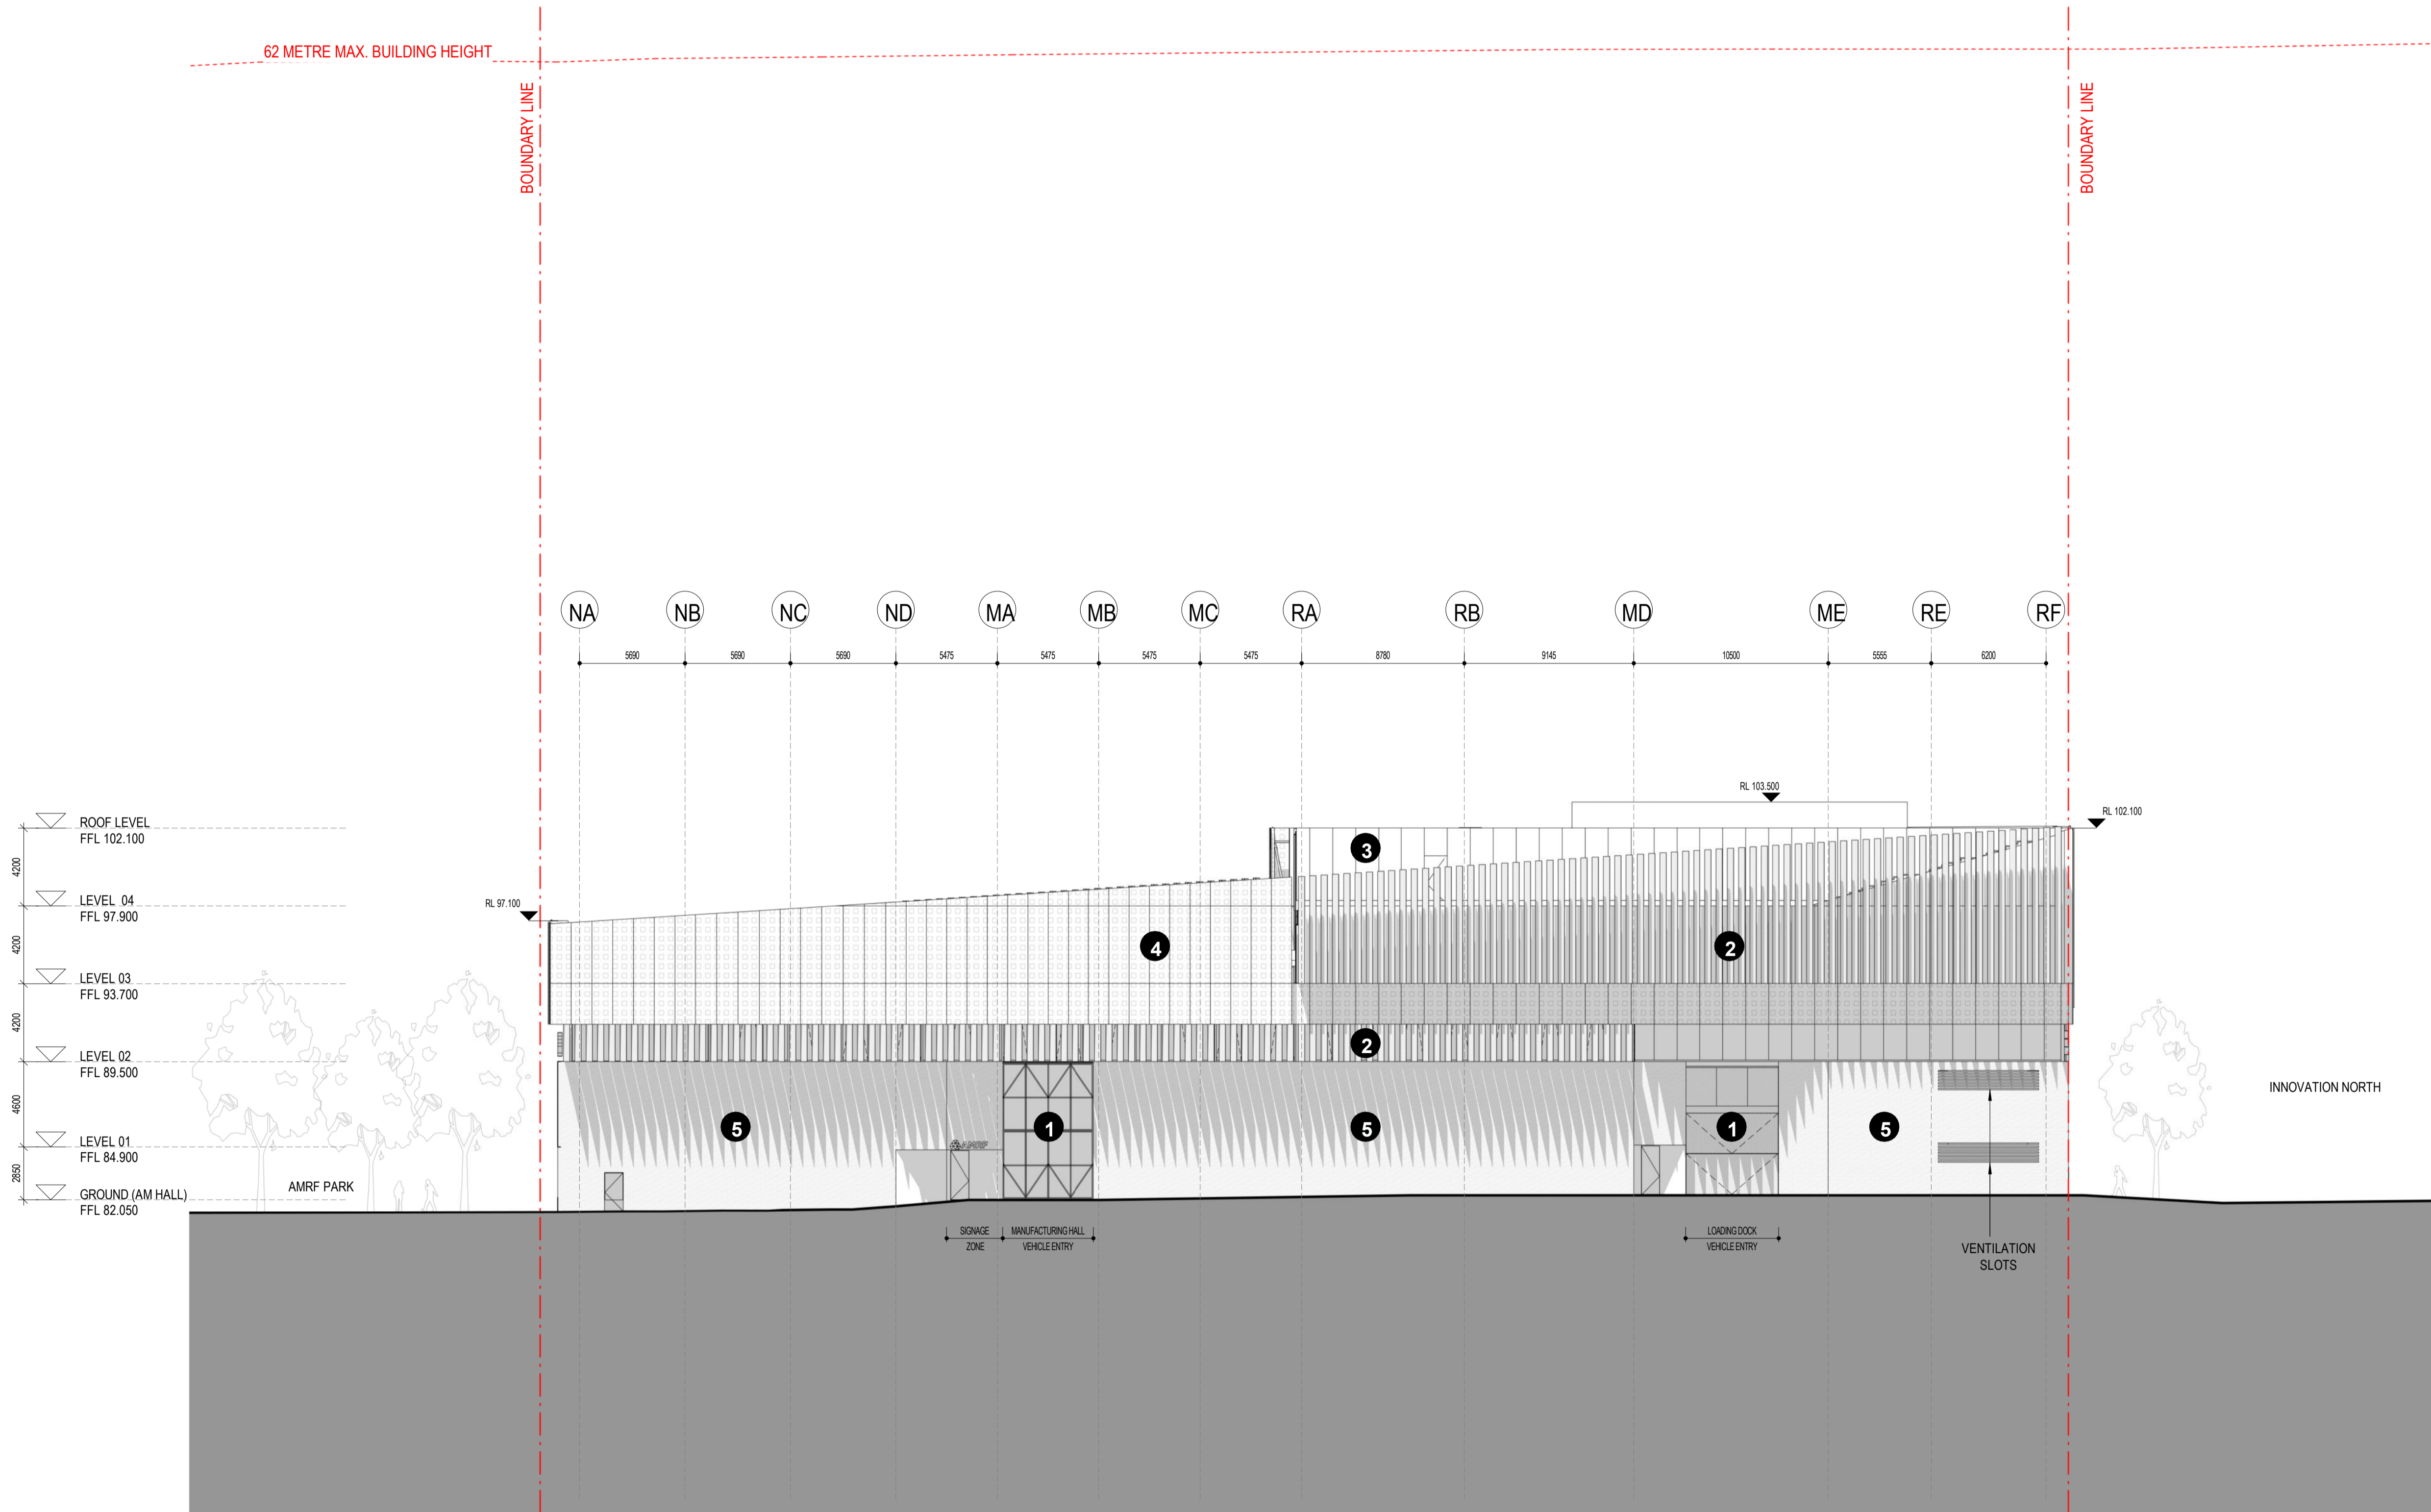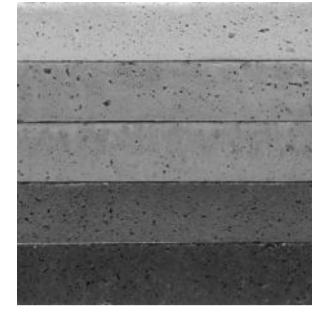

Key Plan

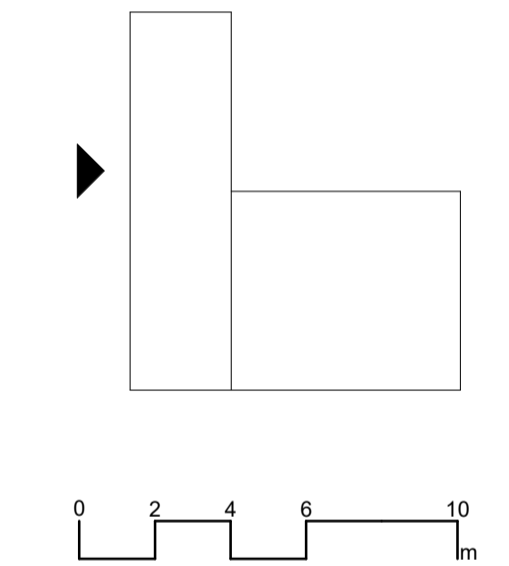

architectus™

Architectus Sydney
Level 18
25 Martin Place
Sydney NSW 2000
T (61 2) 8252 8400
F (61 2) 8252 8600
sydney@architectus.com.au
ABN 90 131 245 684

Collaborating Architect: **Aileen Sage**


Lab Design Consultant: **Jacobs**

project
FULL SCALE AMRF BUILDING 2
25 MURIEL STREET, BRADFIELD
drawing


STAGE 01 - WEST ELEVATION

scale 1 : 200 A1 drawing no.
prepared LB **AR-S1-SSDA23**
approved BR revision
project no 220479 **A01**
24/11/2025 6:33:51 PM

revision	purpose of issue	date
A01	MODIFICATION 1	21.11.25

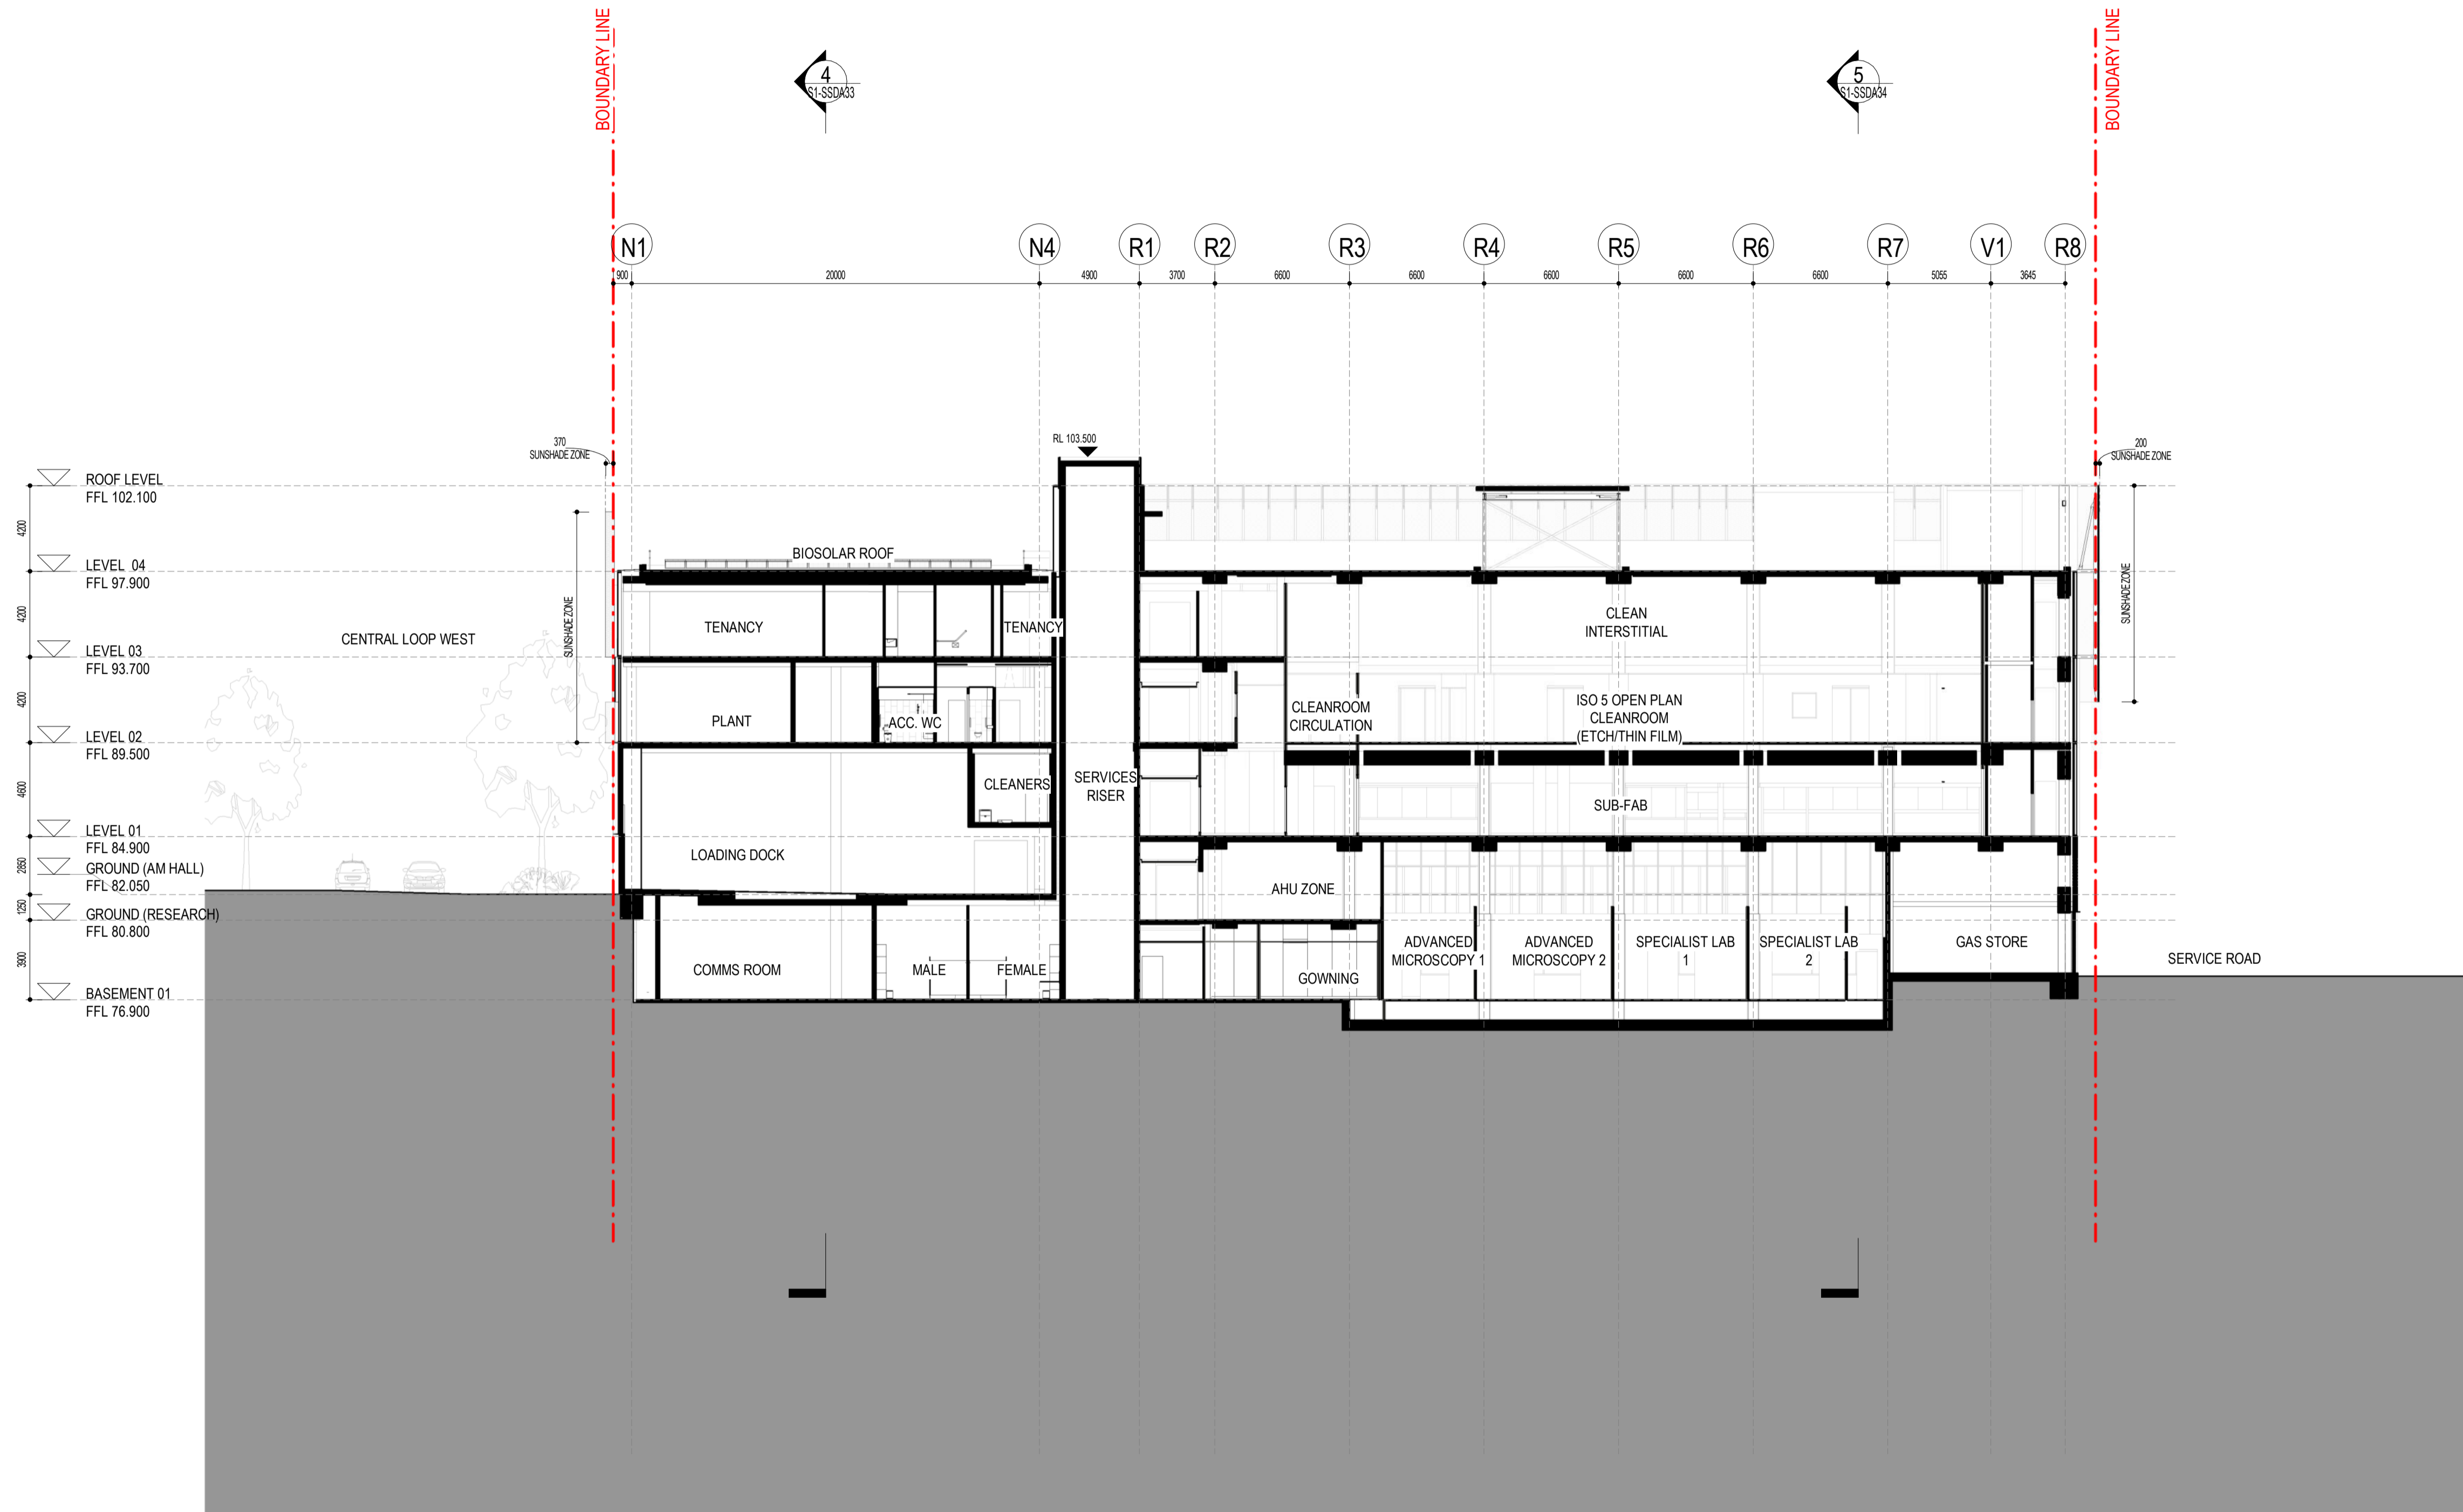

Key Plan

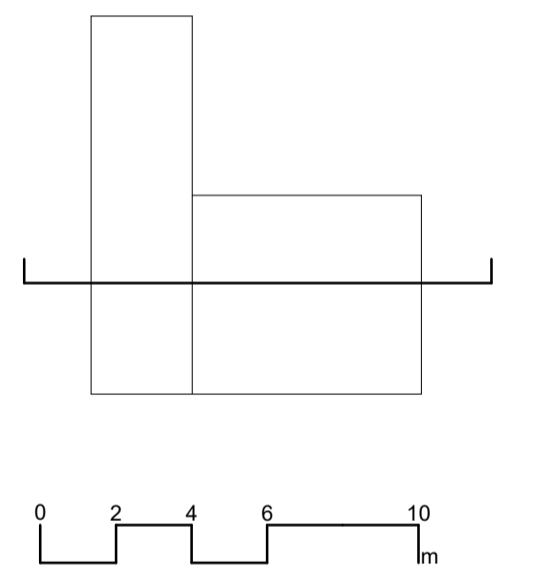

architectus™

Architectus Sydney
Level 18
25 Martin Place
Sydney NSW 2000
T (61 2) 8252 8400
F (61 2) 8252 8600
sydney@architectus.com.au
ABN 90 131 245 684

Collaborating Architect: **Aileen Sage**

Lab Design Consultant: **Jacobs**

project
FULL SCALE AMRF BUILDING 2
100 WENTWORTH ROAD, BRADFIELD
drawing

STAGE 01 - SECTION 1

scale 1 : 200 A1 drawing no.


prepared LB **AR-S1-SSDA30**

approved BR revision


project no 220479 **A01**

24/11/2025 6:34:53 PM

revision	purpose of issue	date
A01	MODIFICATION 1	21.11.25

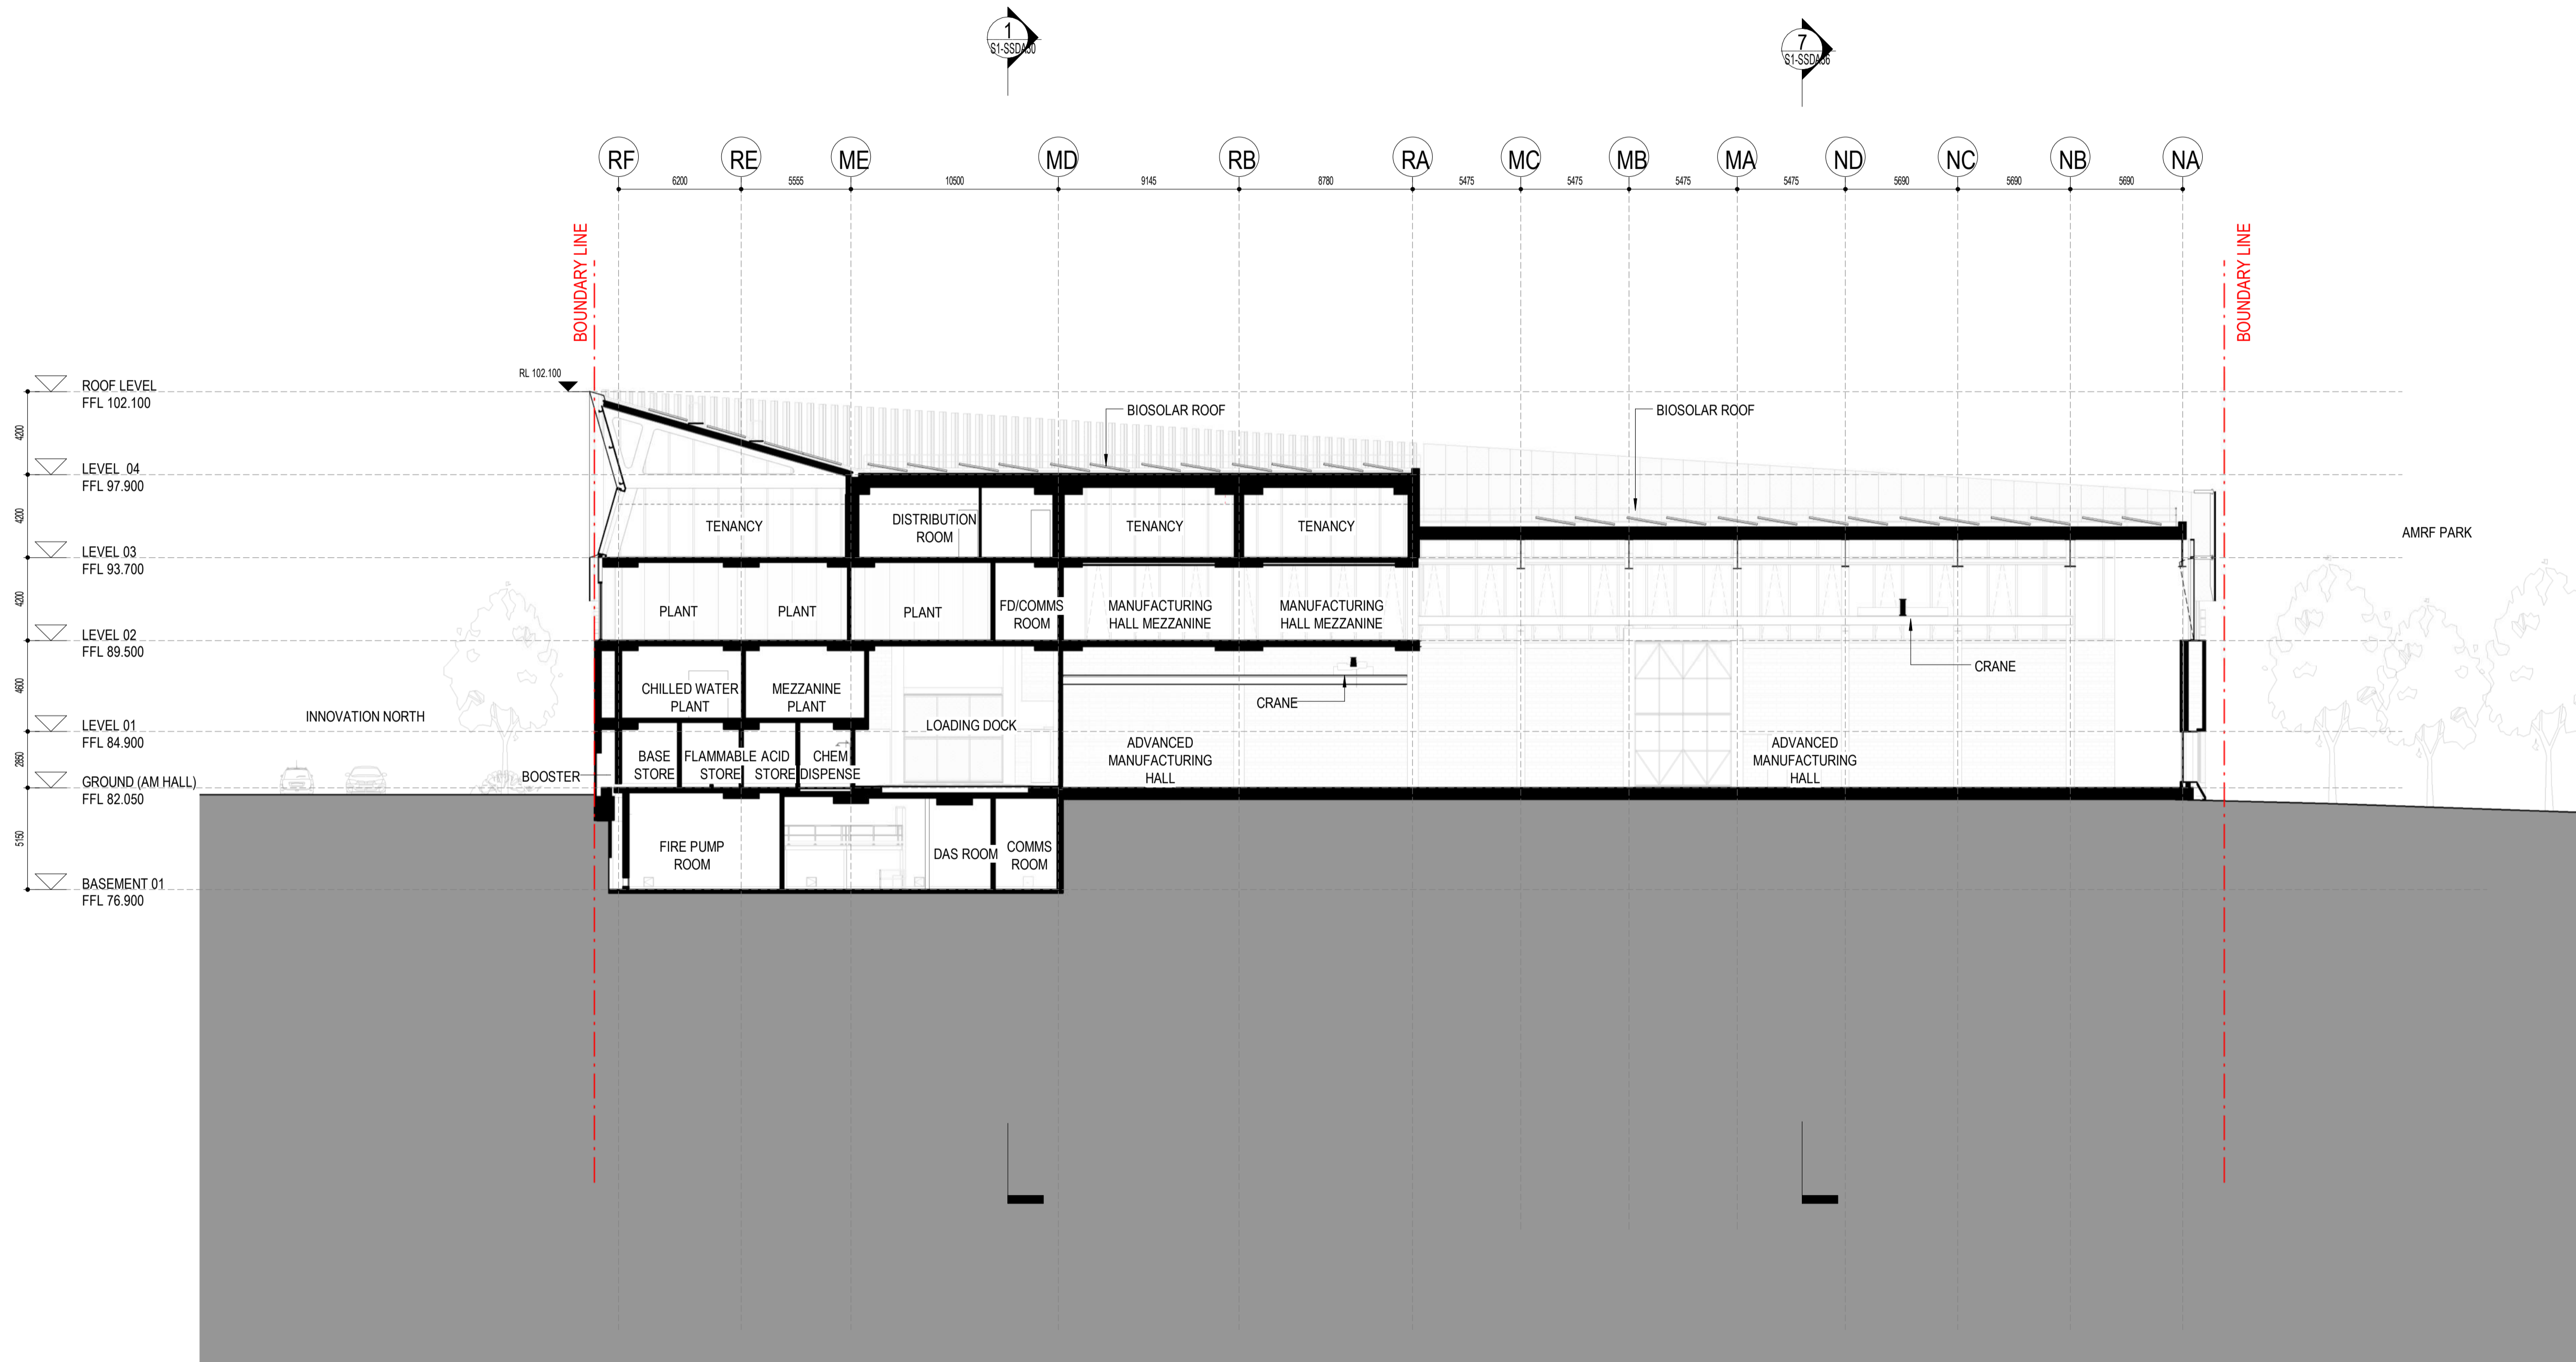

Key Plan

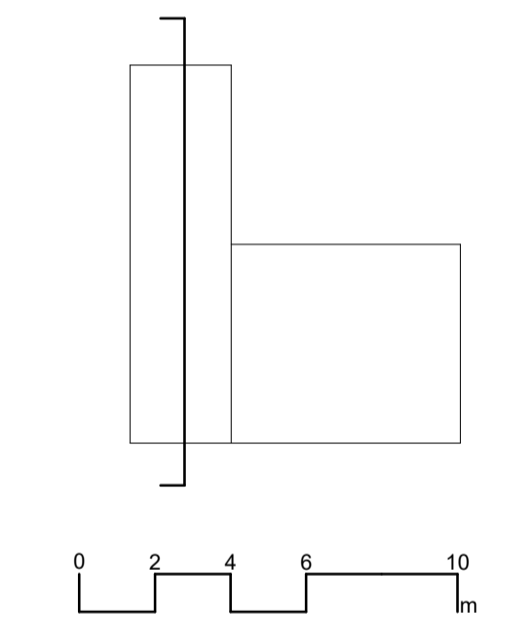

architectus™

Architectus Sydney
Level 18
25 Martin Place
Sydney NSW 2000
T (61 2) 8252 8400
F (61 2) 8252 8600
sydney@architectus.com.au
ABN 90 131 245 684

Collaborating Architect: **Aileen Sage**

Lab Design Consultant: **Jacobs**

project
FULL SCALE AMRF BUILDING 2
100 WENTWORTH ROAD, BRADFIELD
drawing

STAGE 01 - SECTION 4


scale 1 : 200 A1 drawing no.

prepared LB **AR-S1-SSDA33**


approved BR revision

project no 220479 **A01**

revision	purpose of issue	date
A01	MODIFICATION 1	21.11.25

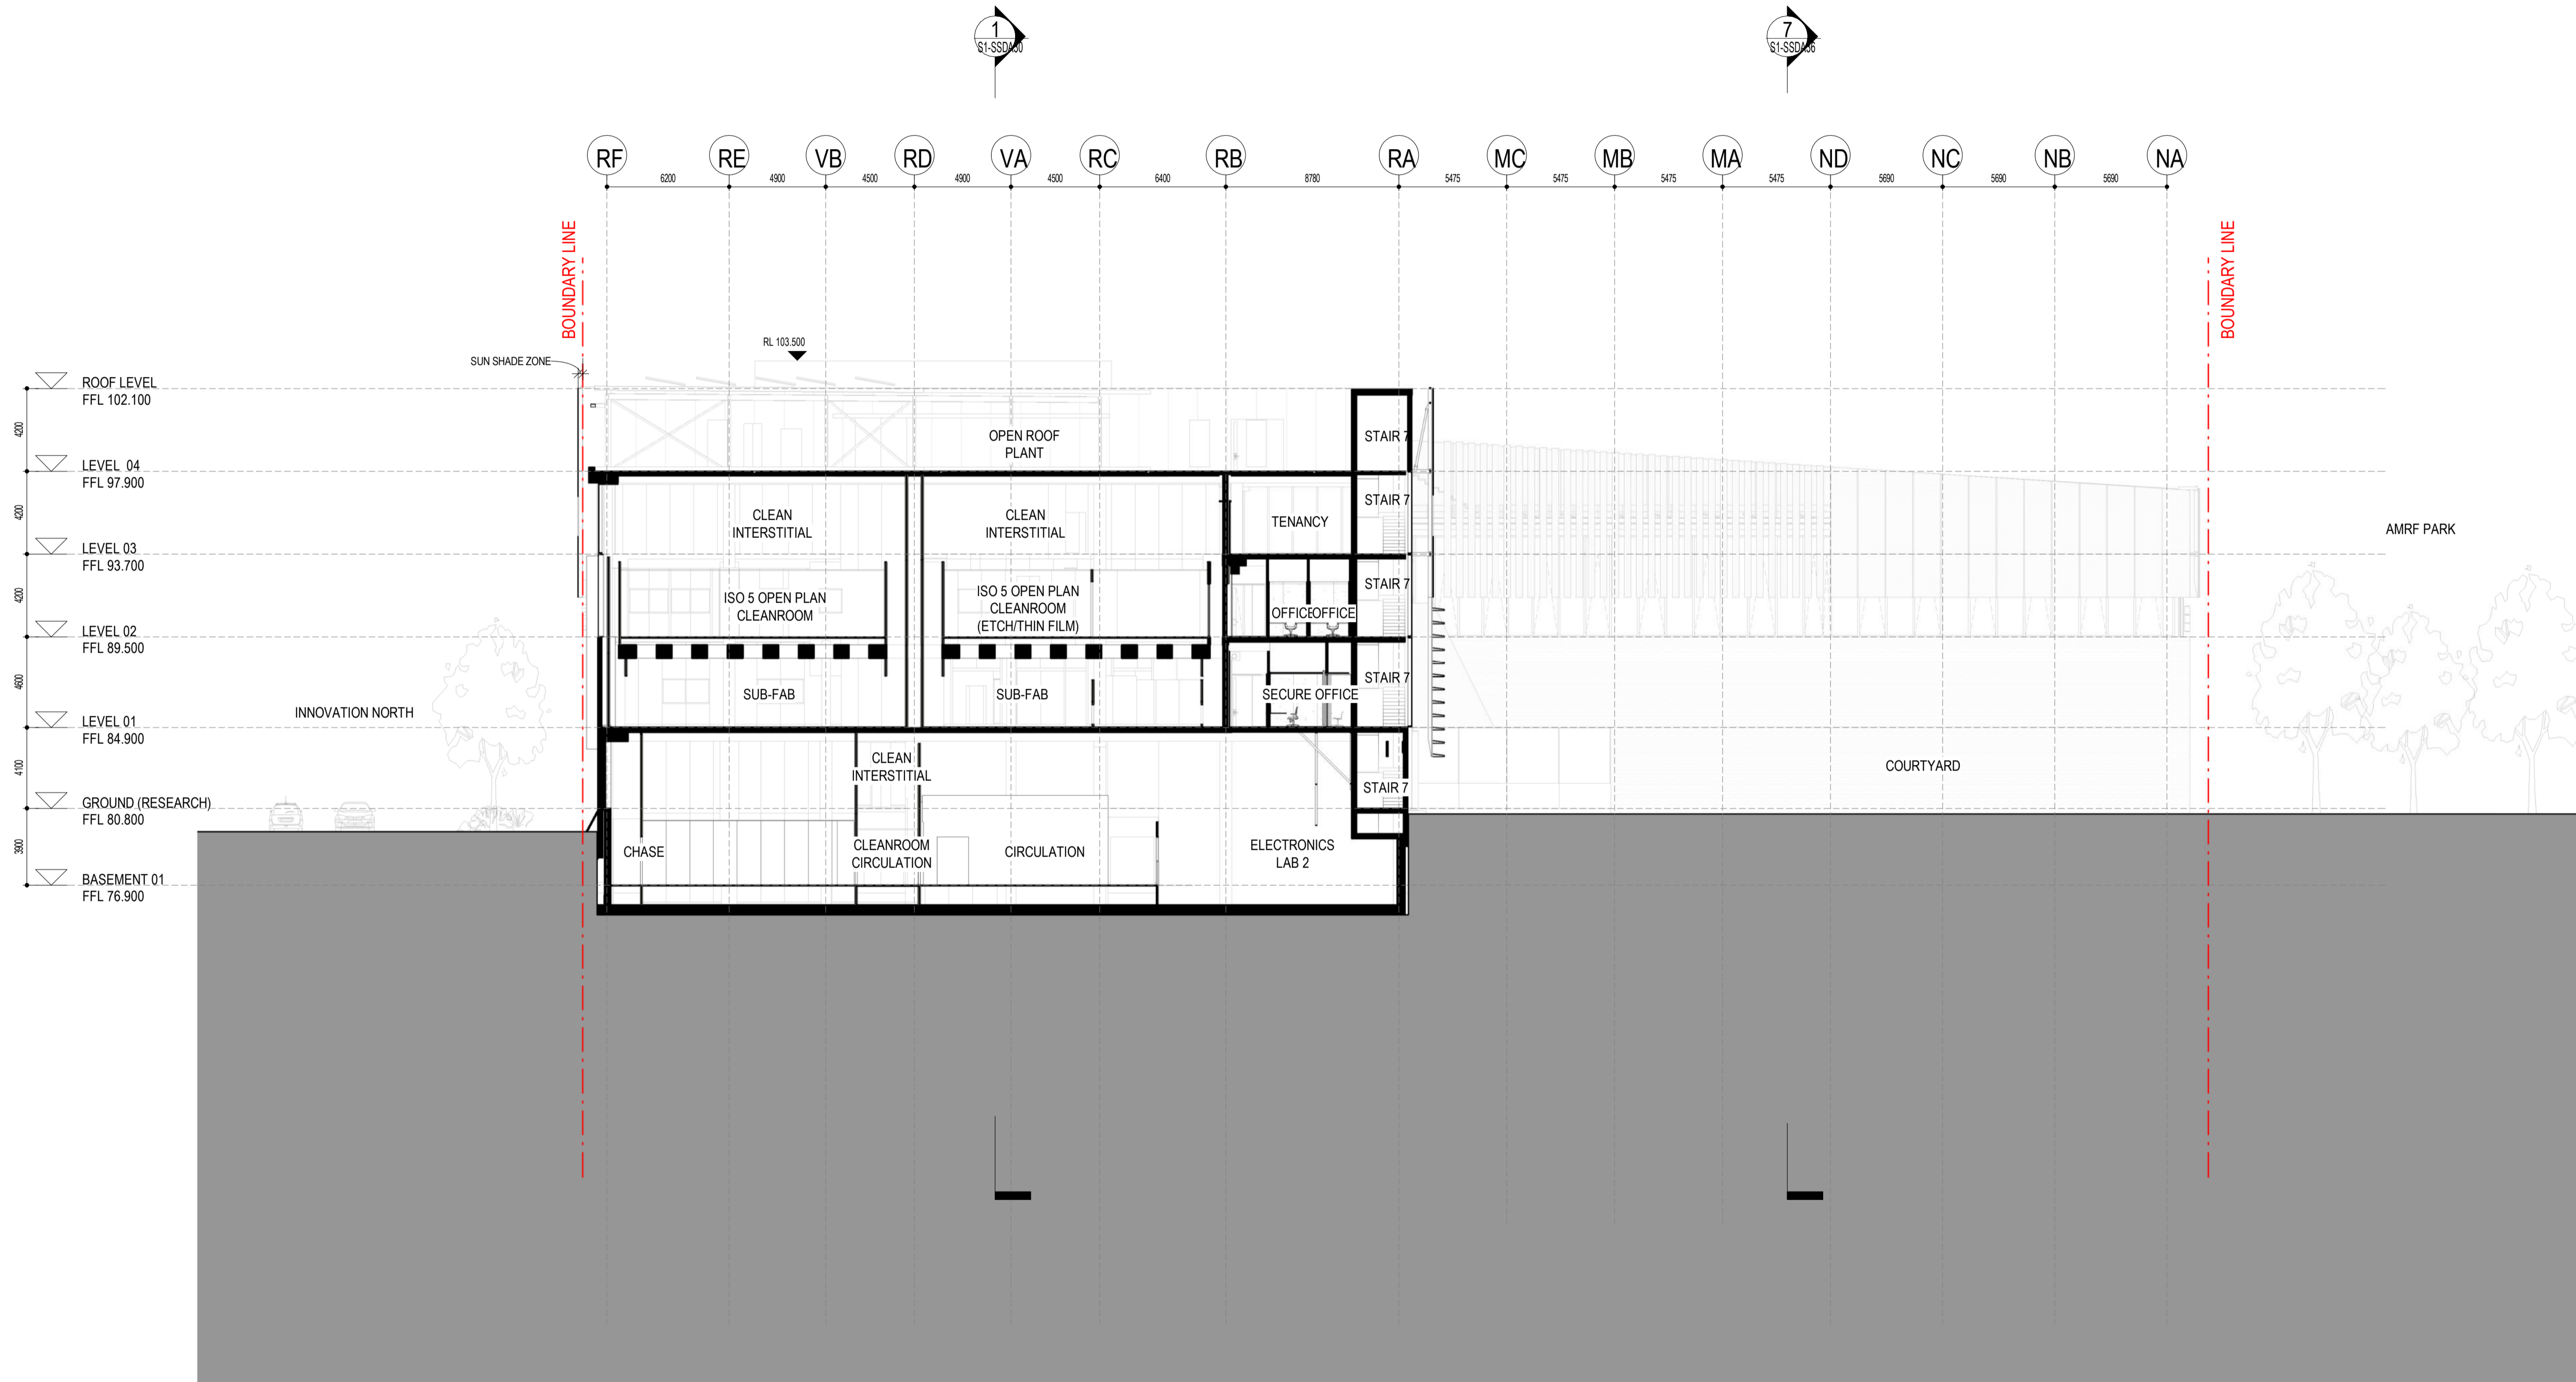

Key Plan

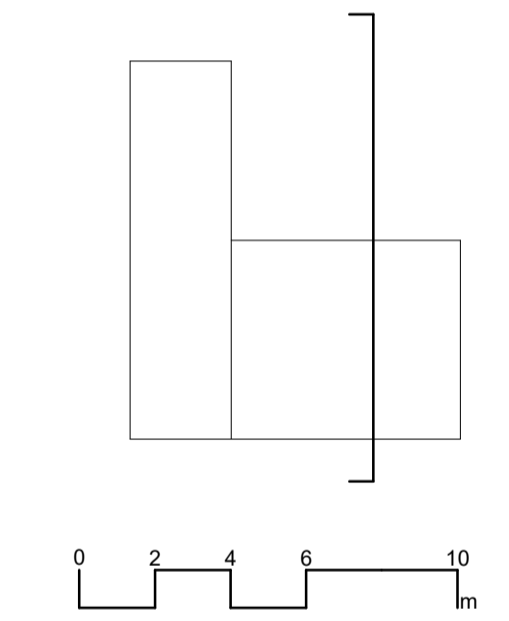

architectus™

Architectus Sydney
Level 18
25 Martin Place
Sydney NSW 2000
T (61 2) 8252 8400
F (61 2) 8252 8600
sydney@architectus.com.au
ABN 90 131 245 684

Collaborating Architect: **Aileen Sage**

Lab Design Consultant: **Jacobs**

project
FULL SCALE AMRF BUILDING 2
DESIGNED BY: JACOBS, BRADFIELD
drawing

STAGE 01 - SECTION 5


scale 1 : 200 A1 drawing no.

prepared LB **AR-S1-SSDA34**


approved BR revision

project no 220479 **A01**

revision	purpose of issue	date
A01	MODIFICATION 1	21.11.25

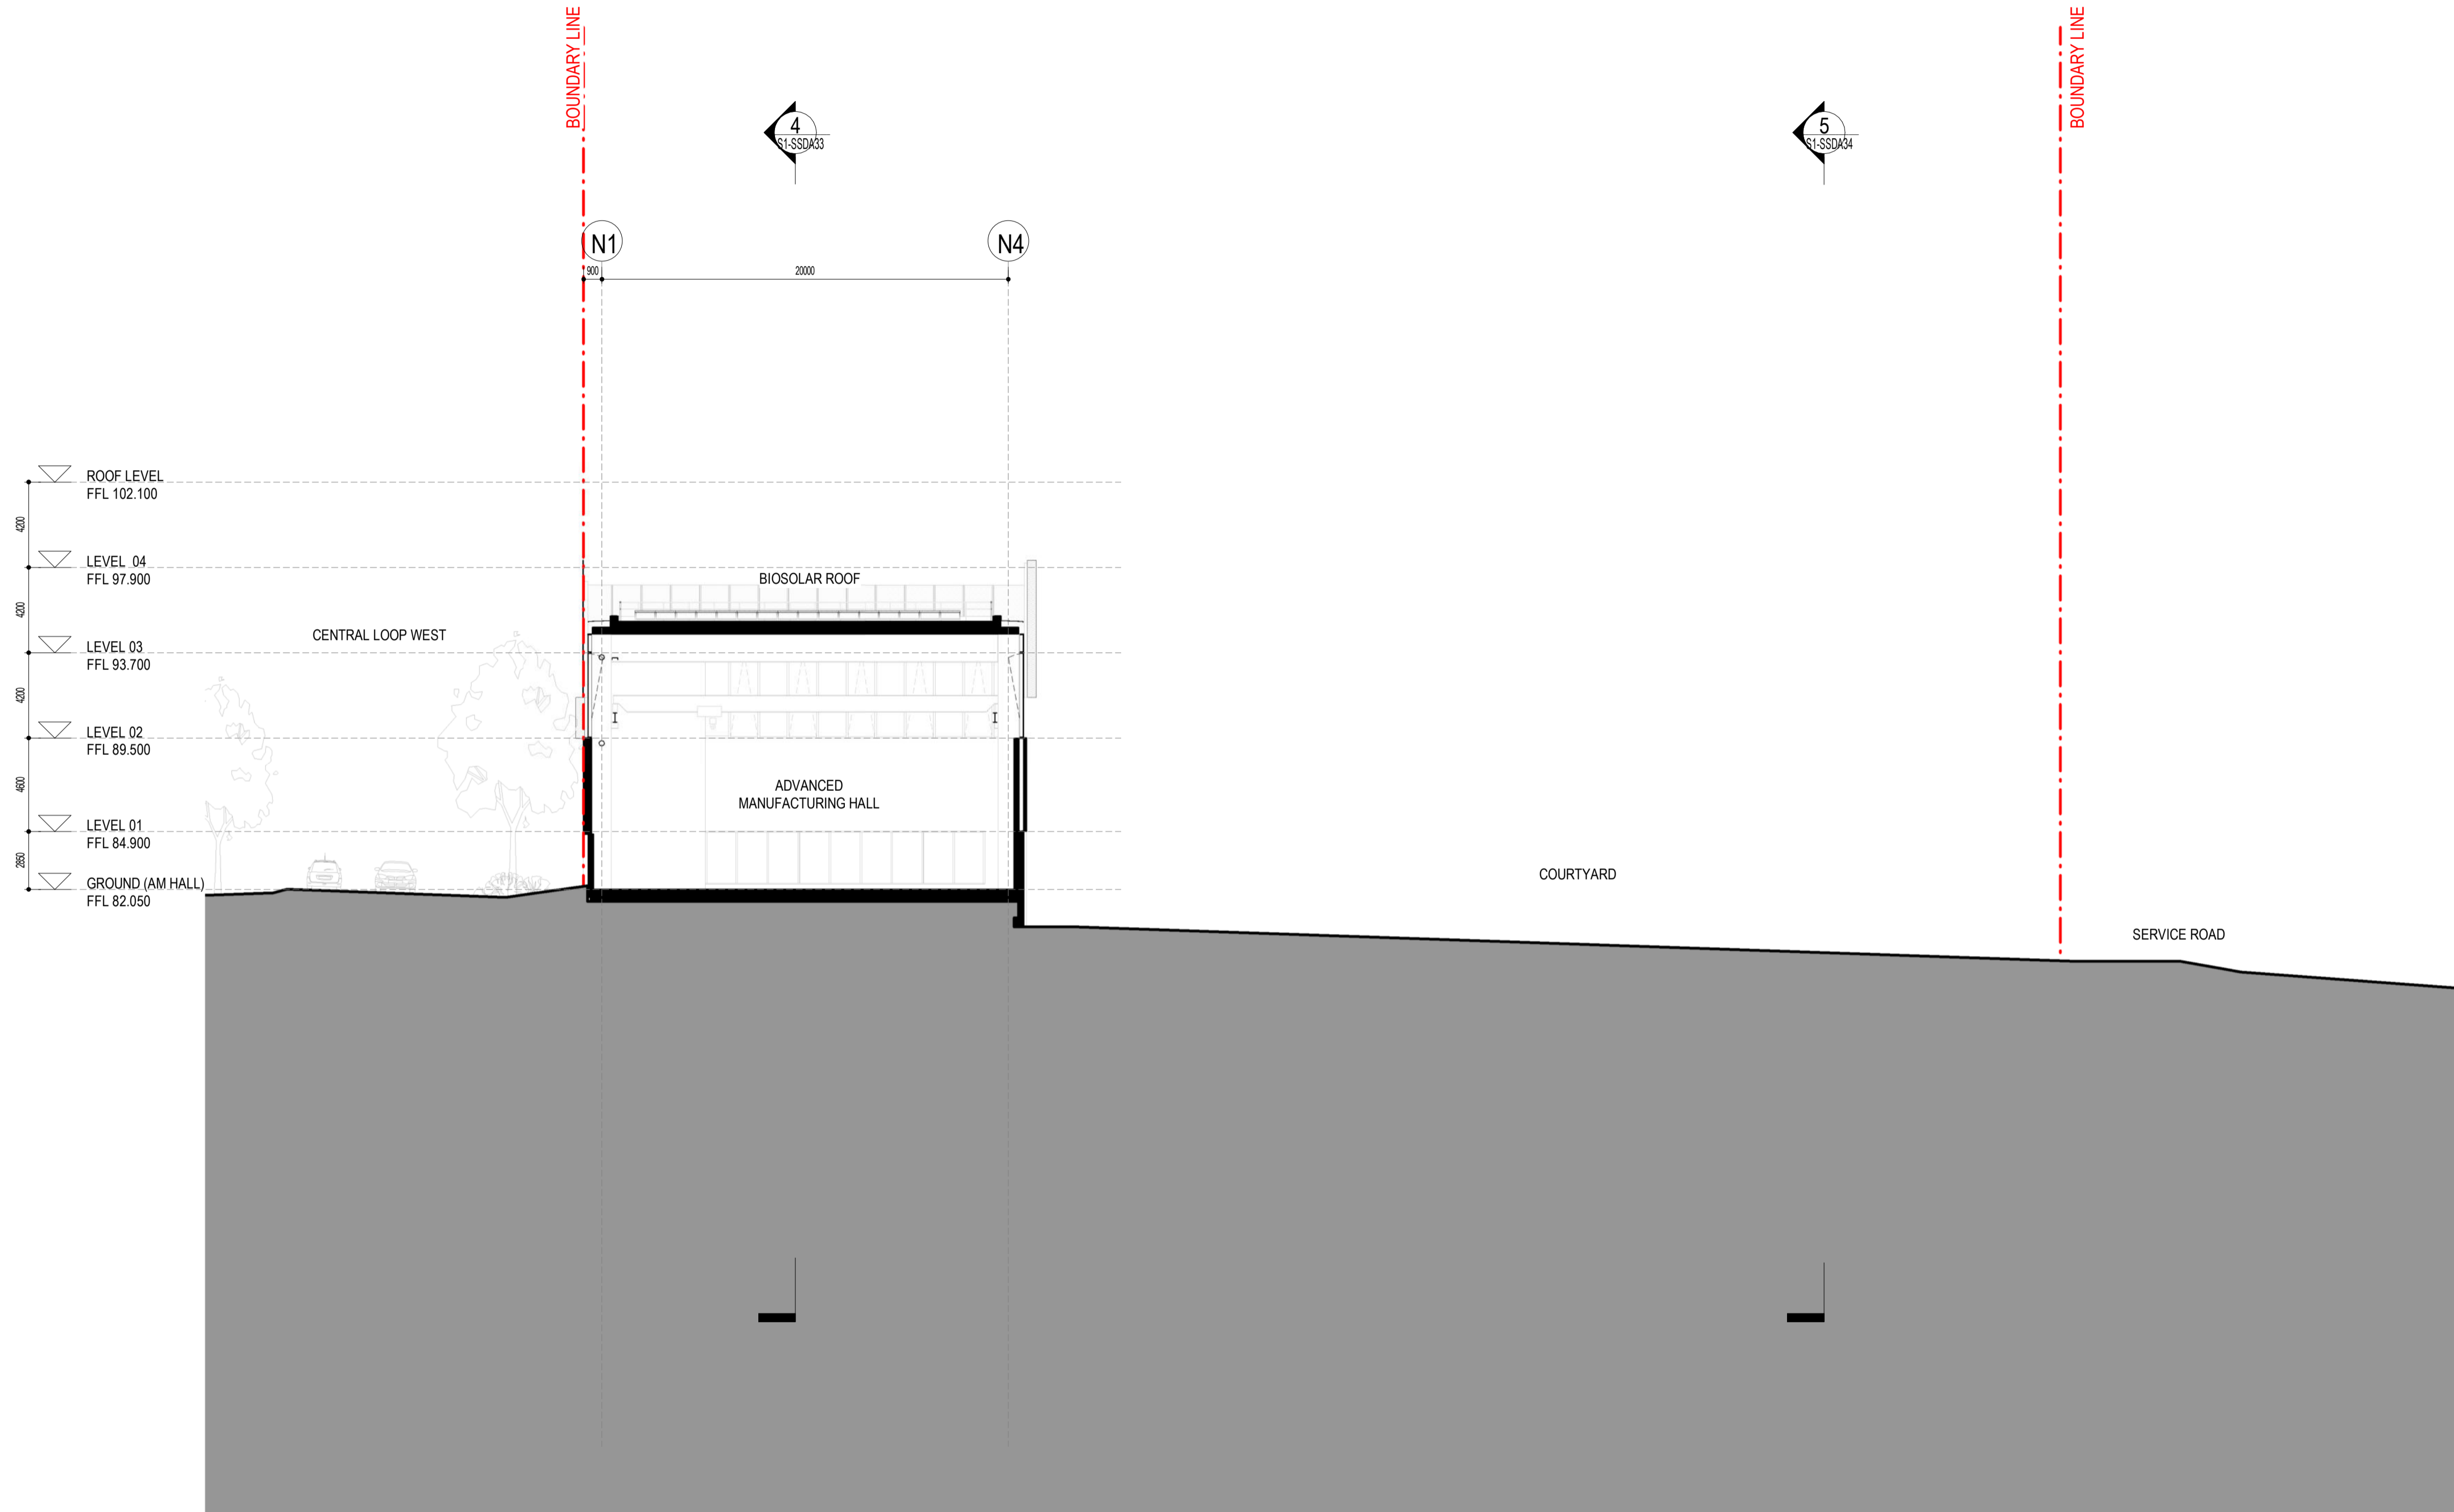

Key Plan

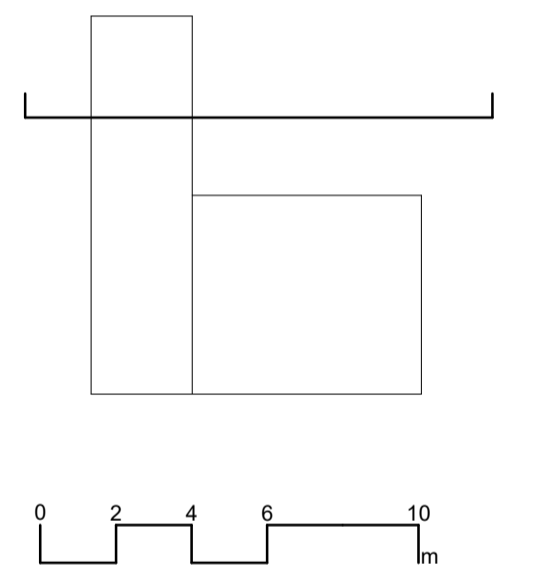

architectus™

Architectus Sydney
Level 18
25 Martin Place
Sydney NSW 2000
T (61 2) 8252 8400
F (61 2) 8252 8600
sydney@architectus.com.au
ABN 90 131 245 684

Collaborating Architect: **Aileen Sage**

Lab Design Consultant: **Jacobs**

project
FULL SCALE AMRF BUILDING 2
25 MARTIN PLACE, SYDNEY, BRADFIELD
drawing


STAGE 01 - SECTION 7

scale 1 : 200 A1 drawing no.

prepared LB **AR-S1-SSDA36**

approved BR revision

project no 220479 **A01**

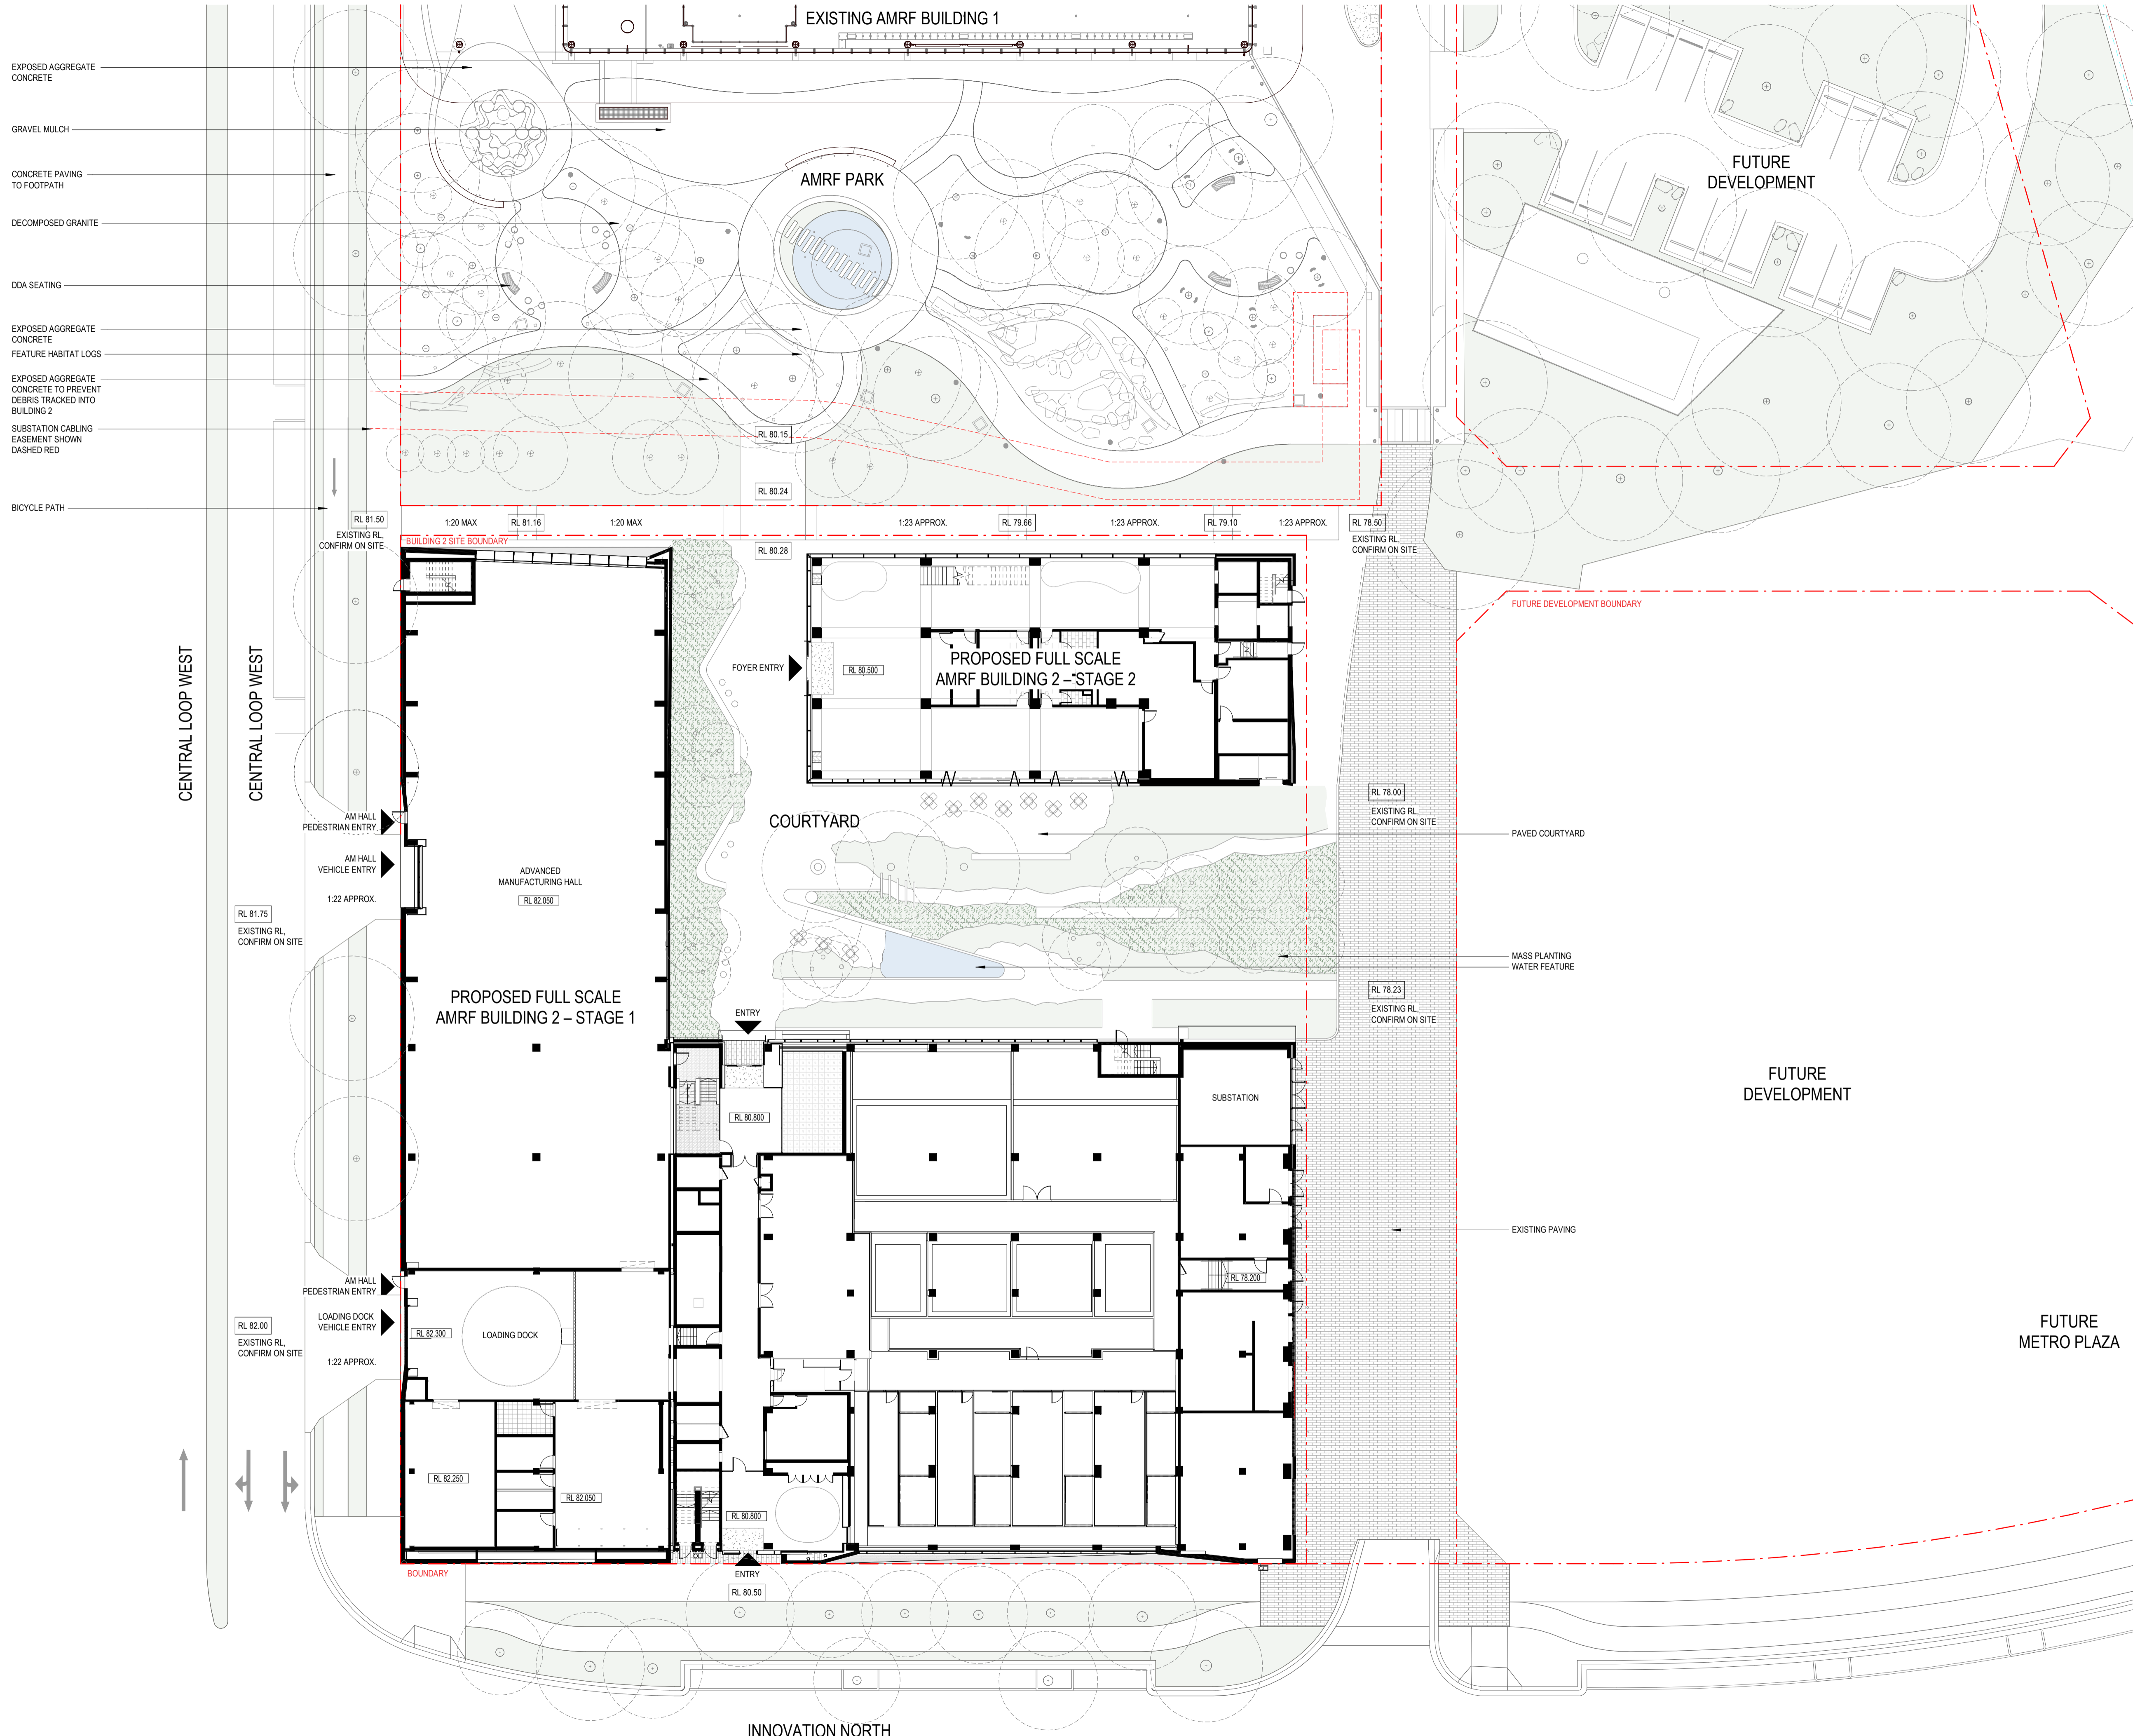


- EXPOSED AGGREGATE CONCRETE
- GRAVEL MULCH
- CONCRETE PAVING TO FOOTPATH
- DECOMPOSED GRANITE
- DOA SEATING
- EXPOSED AGGREGATE CONCRETE
- FEATURE HABITAT LOGS
- EXPOSED AGGREGATE CONCRETE TO PREVENT DEBRIS TRACKED INTO BUILDING 2
- SUBSTATION CABLING EASEMENT SHOWN DASHED RED
- BICYCLE PATH

architectus
 Architectus Australia Pty Ltd is the owner of the copyright subsisting in these drawings, plans, designs and specifications. They must not be used, reproduced or copied, in whole or in part, nor may the information, ideas and concepts therein contained (which are confidential to Architectus Australia Pty Ltd) be disclosed to any person without the prior written consent of that company.

Nominated Architect
 Ray Brown, NSWARB 6359

Do not scale drawings. Verify all dimensions on site

revision	purpose of issue	date
A01	MODIFICATION 1	21.11.25

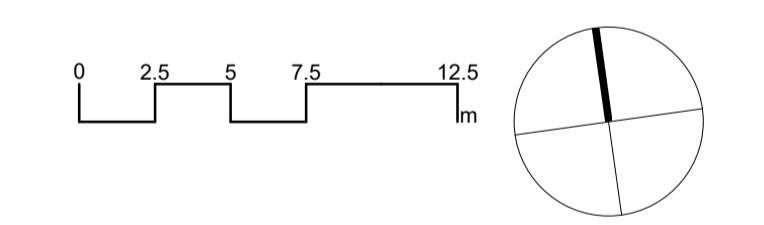


architectusTM
 Architectus Sydney Level 18
 25 Martin Place
 Sydney NSW 2000
 T (61 2) 8252 8400
 F (61 2) 8252 8600
 sydney@architectus.com.au
 ABN 90 131 245 684


Collaborating Architect: **Aileen Sage**
 Lab Design Consultant: **Jacobs**

project
FULL SCALE AMRF BUILDING 2
 215 BADGERYS GREEK ROAD, BRADFIELD
 drawing


STAGE 02 - SITE PLAN
 scale 1 : 250 @ A1 drawing no.
 prepared LB **AR-S2-SSDA03**
 approved BR revision
 project no 220479 **A01**
 25/11/2025 3:50:52 PM

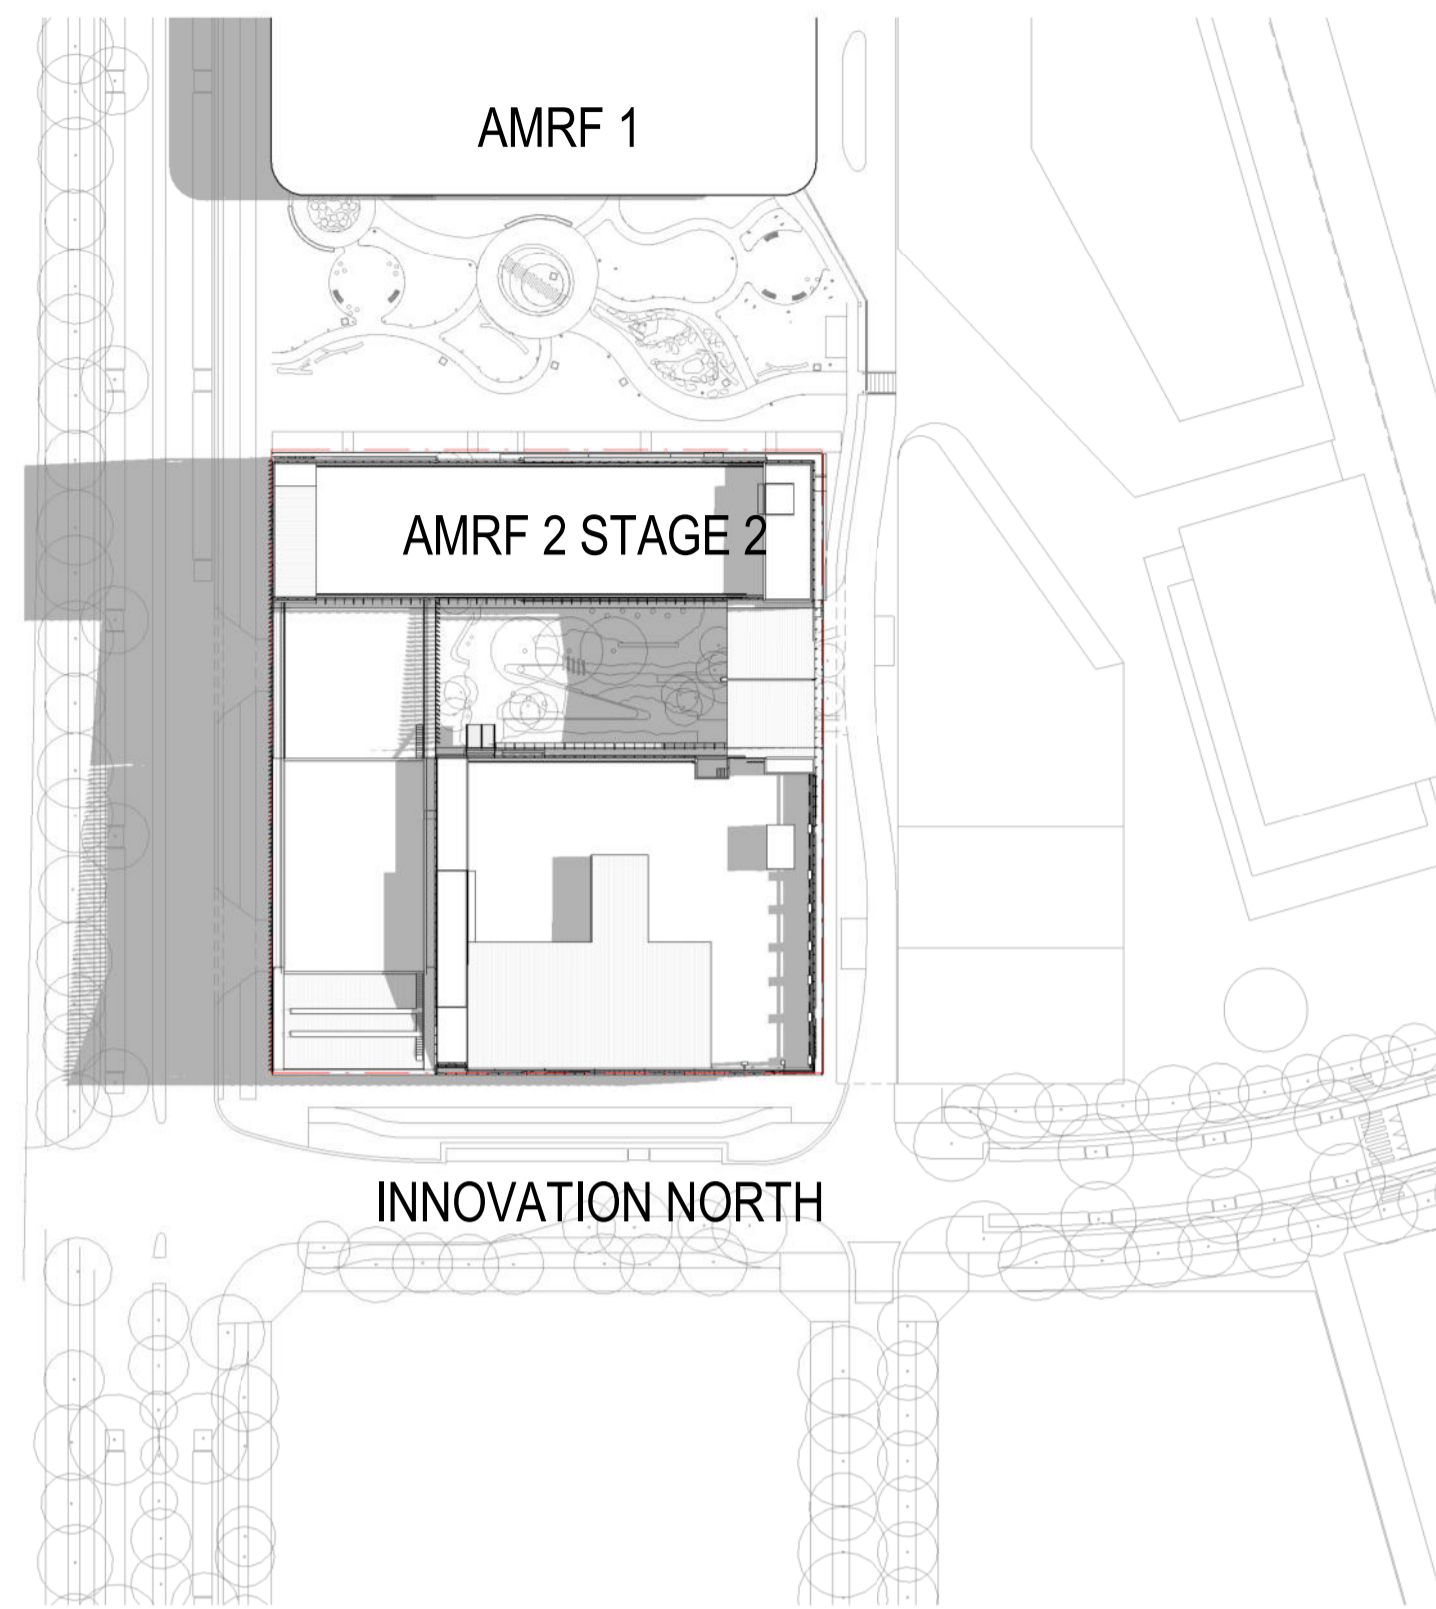


① STAGE 2 - SUMMER SOLSTICE - 9 AM
SCALE: 1 : 1000

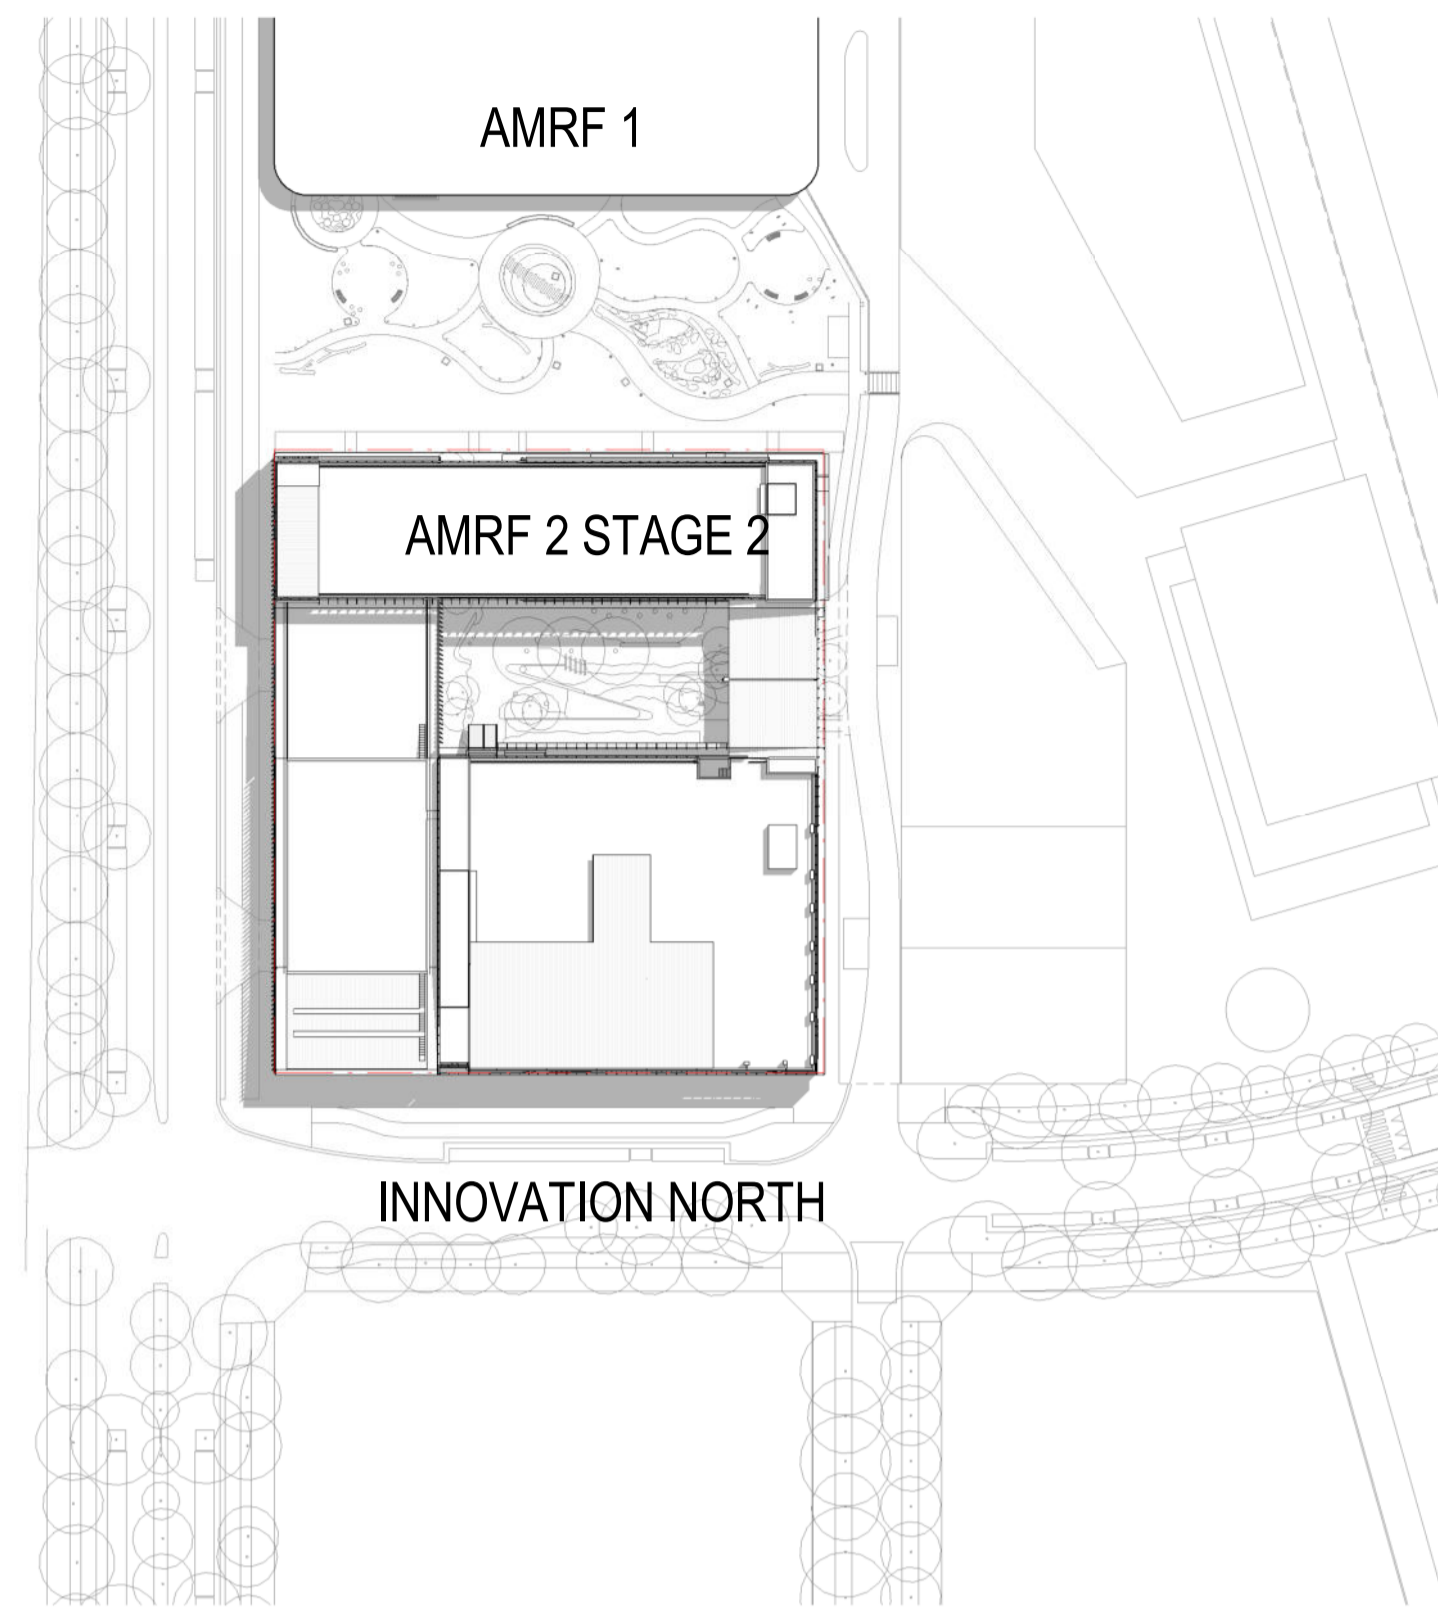


② STAGE 2 - SUMMER SOLSTICE - 12 PM
SCALE: 1 : 1000

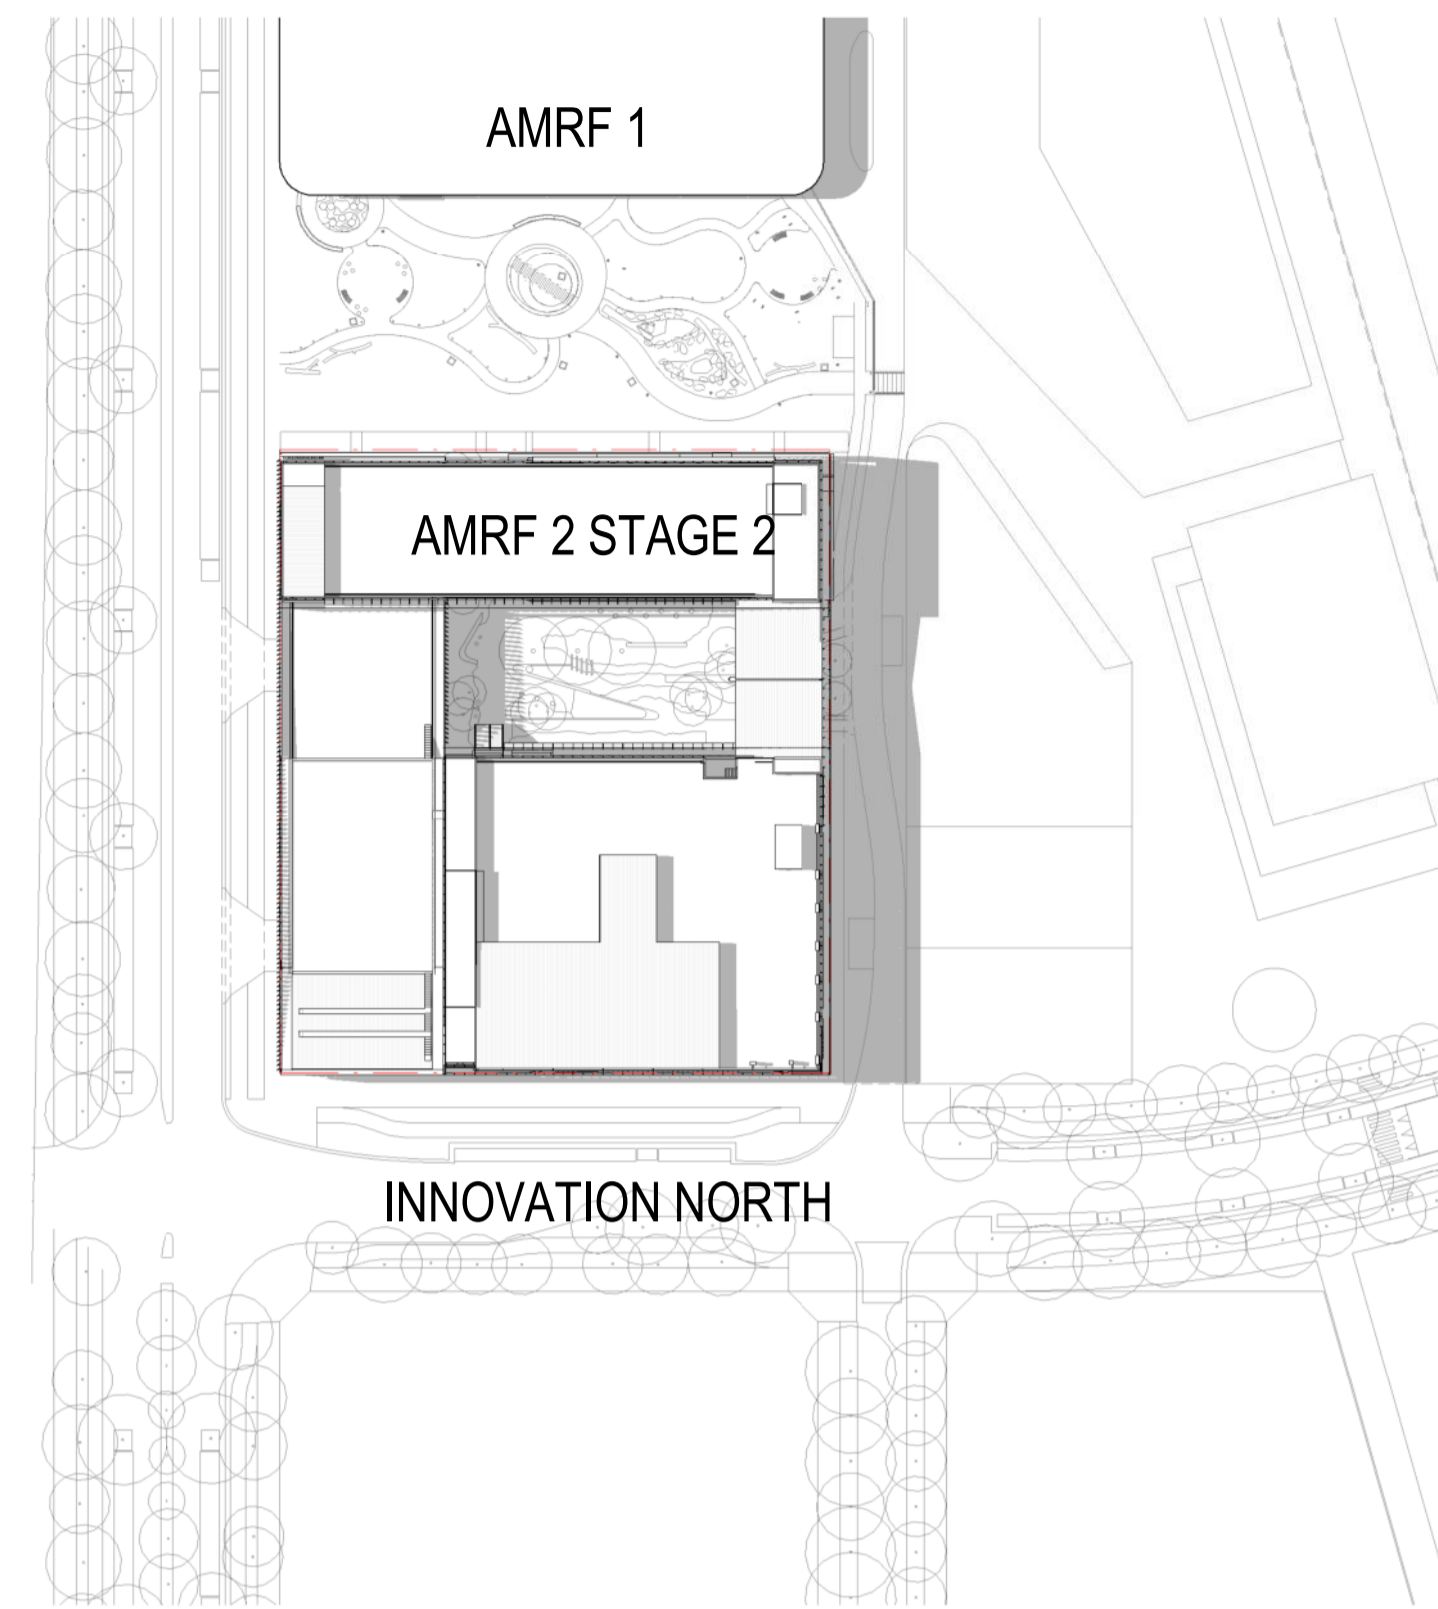


③ STAGE 2 - SUMMER SOLSTICE - 3 PM
SCALE: 1 : 1000

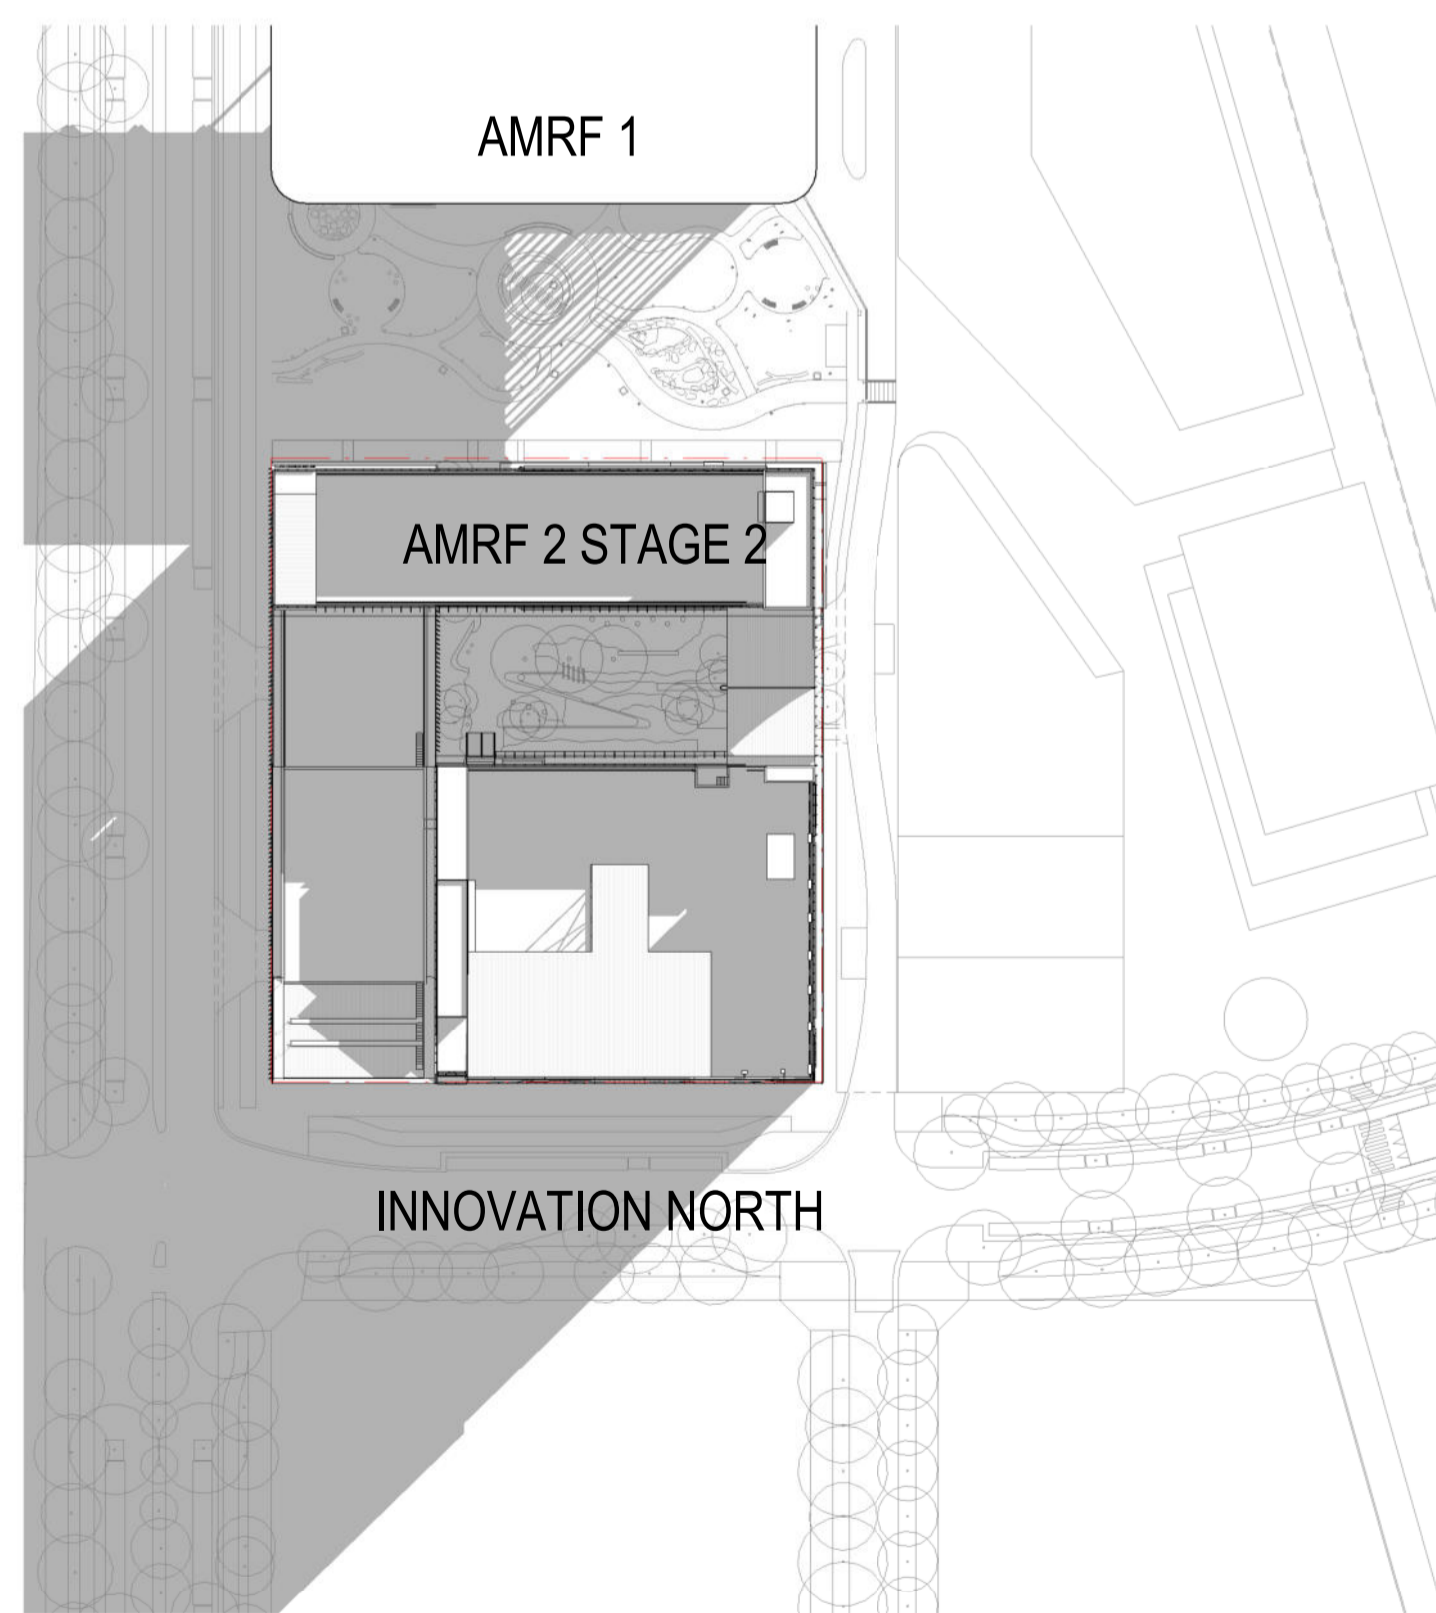


④ STAGE 2 - WINTER SOLSTICE - 9 AM
SCALE: 1 : 1000

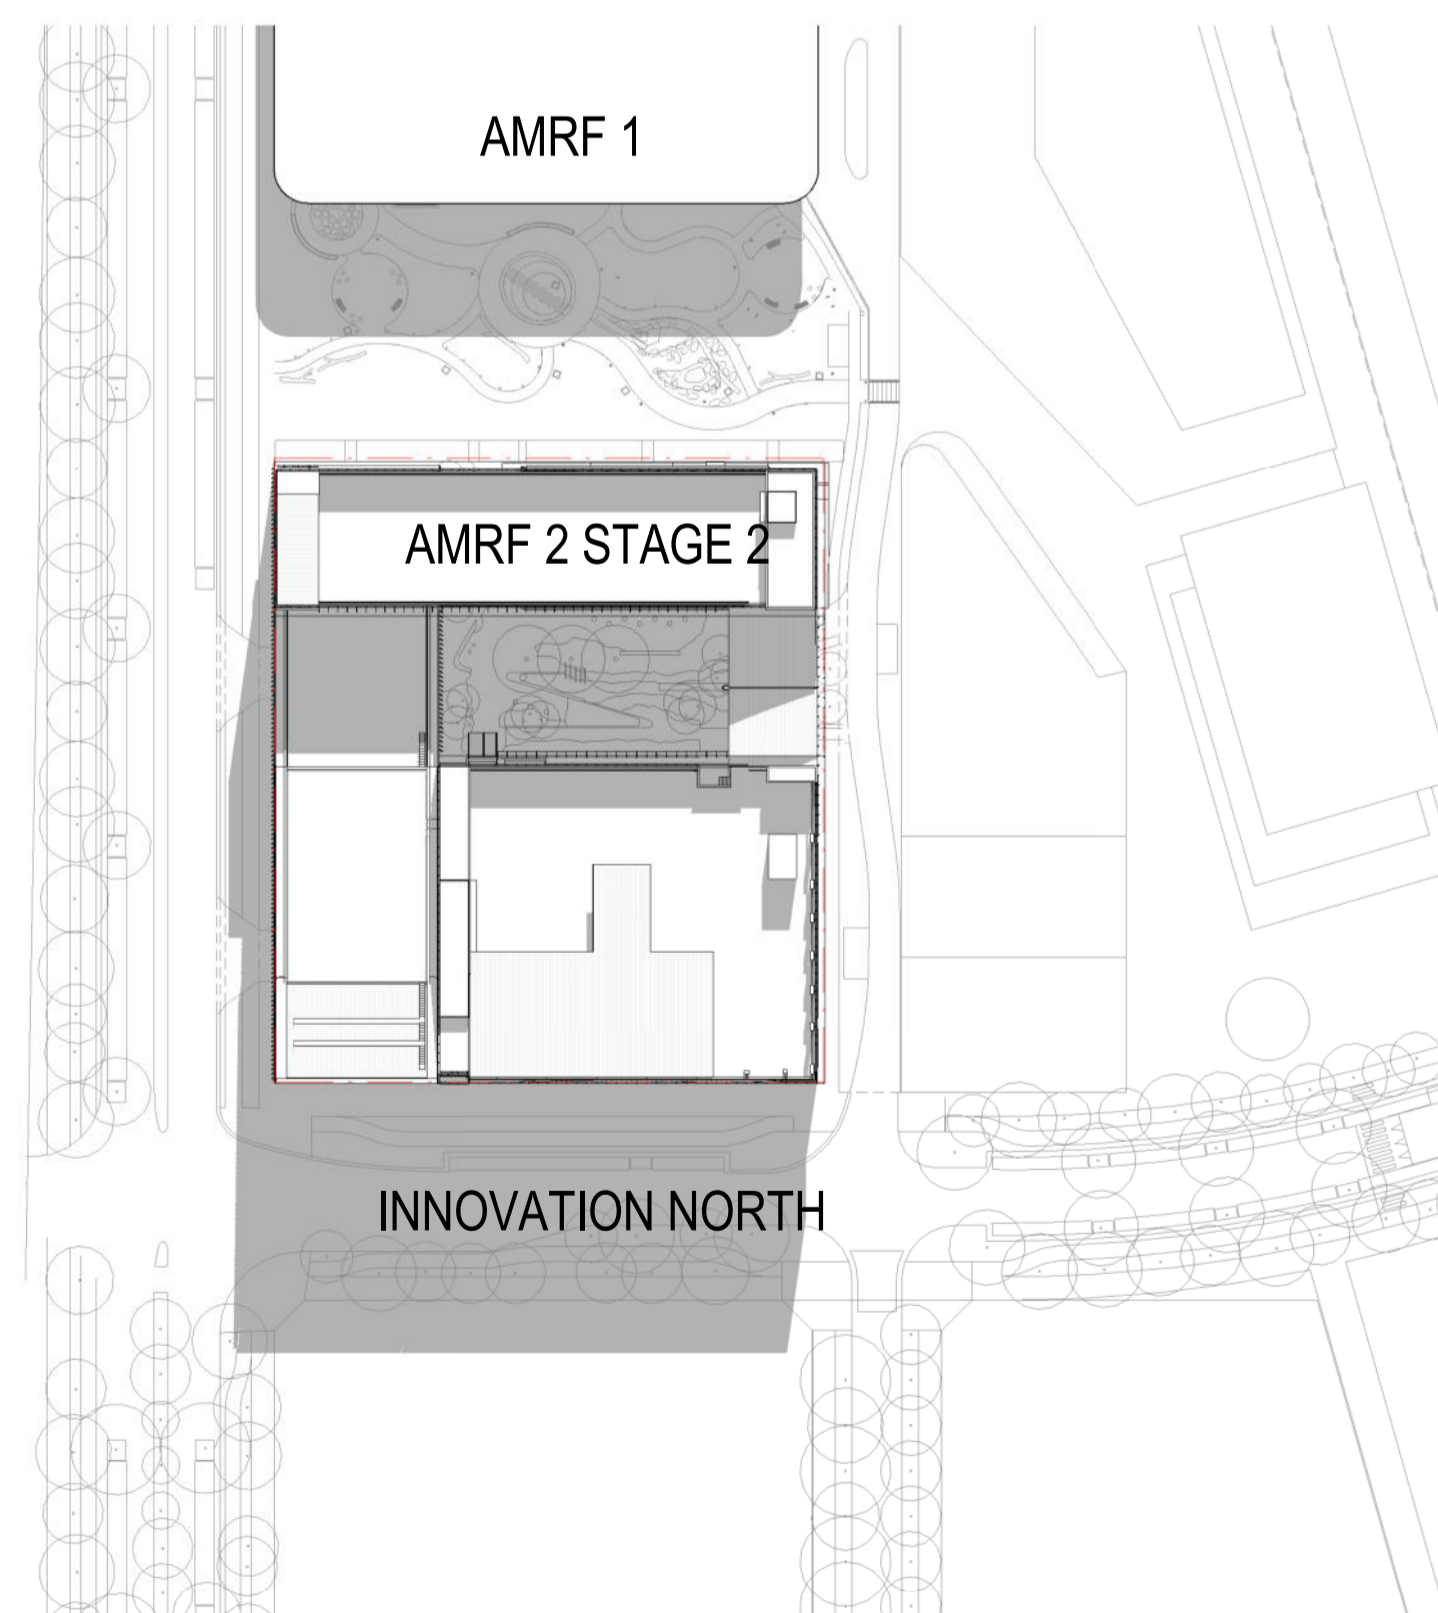

⑤ STAGE 2 - WINTER SOLSTICE - 12 PM
SCALE: 1 : 1000

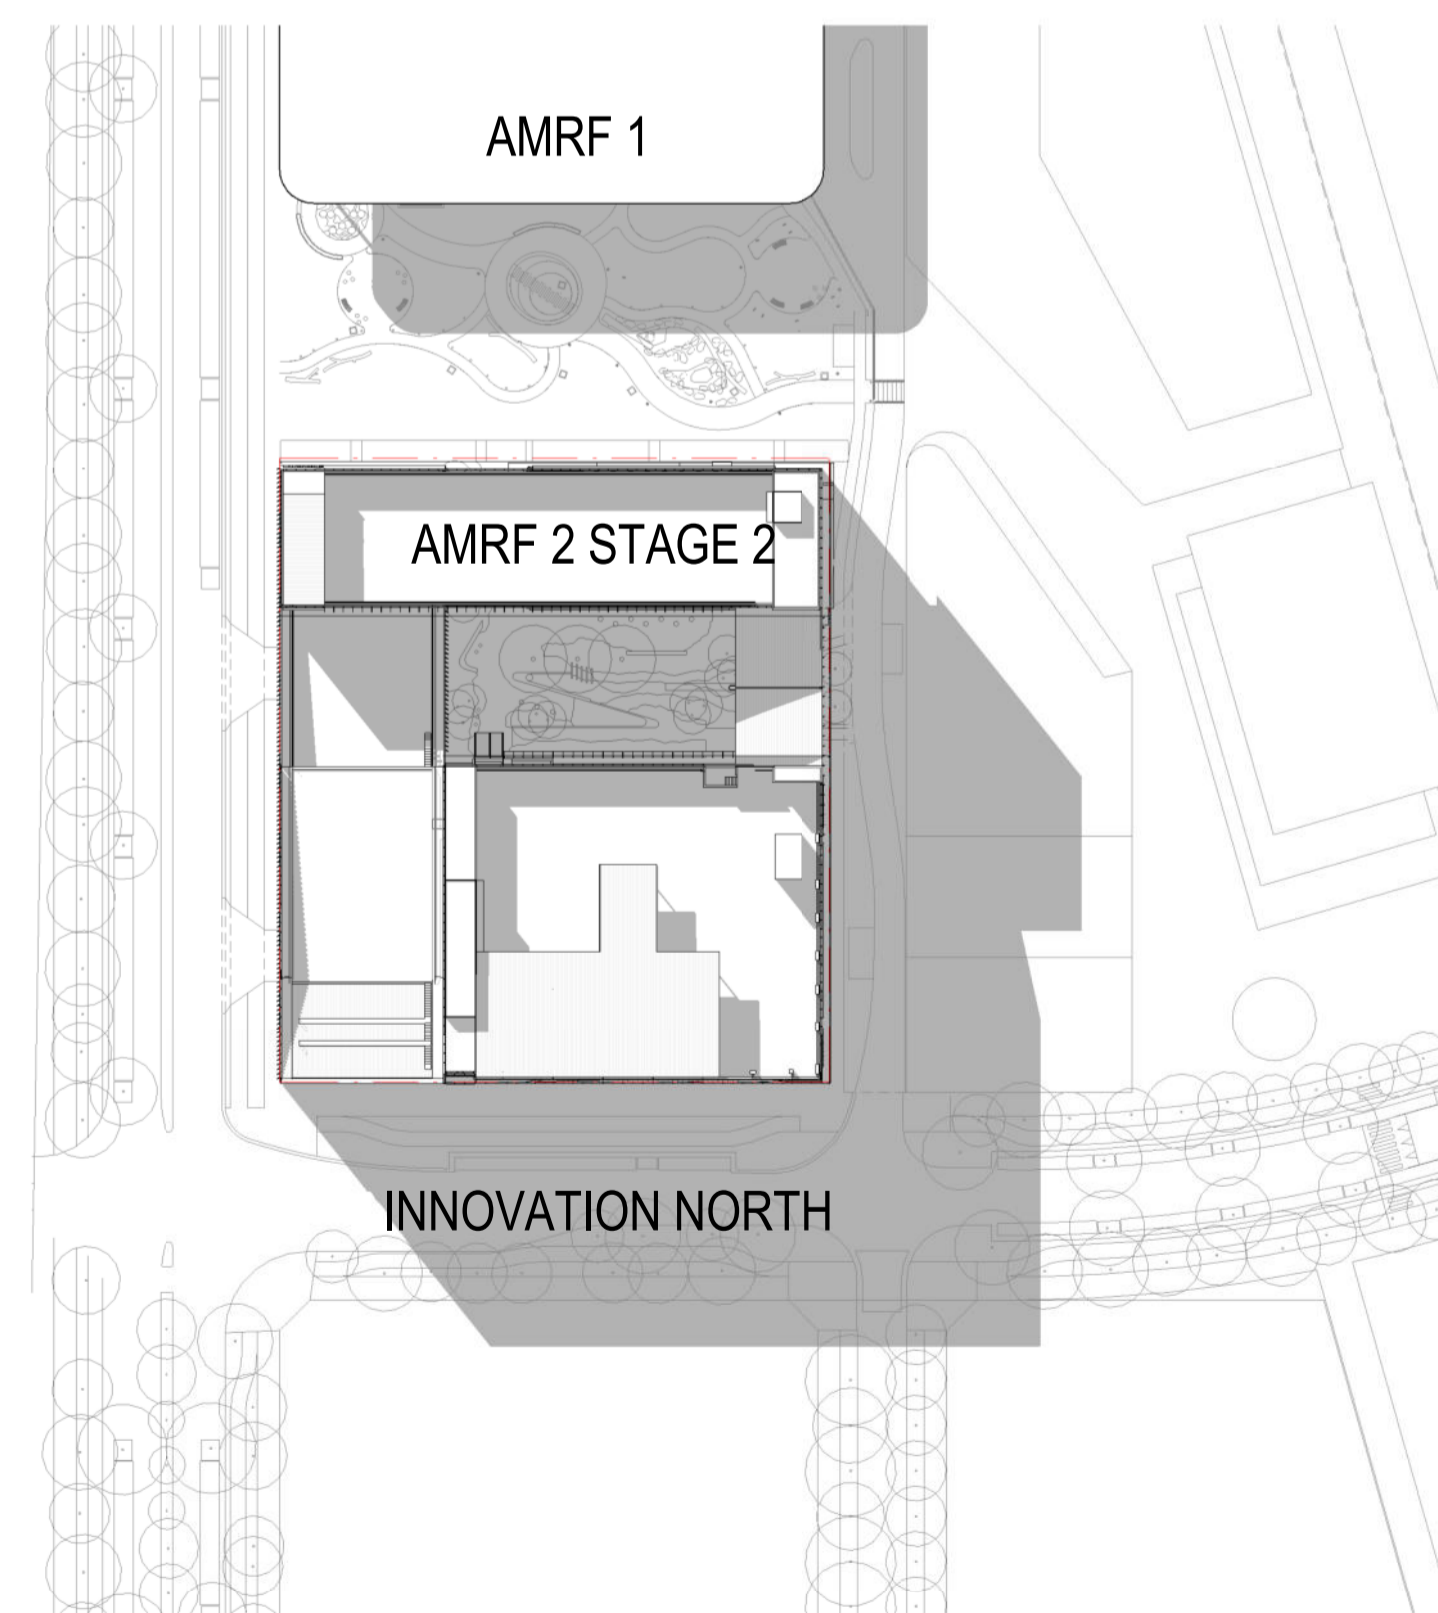

⑥ STAGE 2 - WINTER SOLSTICE - 3 PM
SCALE: 1 : 1000

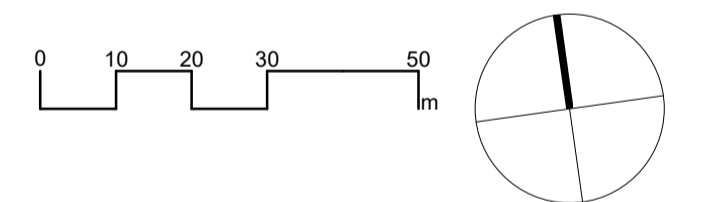

architectus™

Architectus Sydney
Level 18
25 Martin Place
Sydney NSW 2000
T (61 2) 8252 8400
F (61 2) 8252 8600
sydney@architectus.com.au
ABN 90 131 245 684

Collaborating Architect: **Aileen Sage**

Lab Design Consultant: **Jacobs**


project
FULL SCALE AMRF BUILDING 2
25 MARTIN PLACE, BRADFIELD
drawing

STAGE 02 - SHADOW ANALYSIS
scale 1 : 1000@A1 drawing no.

prepared LB **AR-S2-SSDA04**

approved BR revision

project no 220479 **A01**

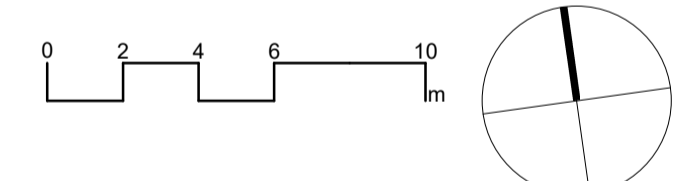

architectus™
 Architectus Sydney Level 18
 25 Martin Place
 Sydney NSW 2000
 T (61 2) 8252 8400
 F (61 2) 8252 8600
 sydney@architectus.com.au
 ABN 90 131 245 684

Collaborating Architect: **Aileen Sage**

Lab Design Consultant: **Jacobs**

project
FULL SCALE AMRF BUILDING 2
 100 GLENVIEW ROAD, BRADFIELD
 drawing

STAGE 02 - GROUND FLOOR


scale 1 : 200 A1 drawing no.

prepared LB/JS **AR-S2-SSDA11**

approved BR revision

project no 220479 **A01**

revision	purpose of issue	date
A01	MODIFICATION 1	21.11.25

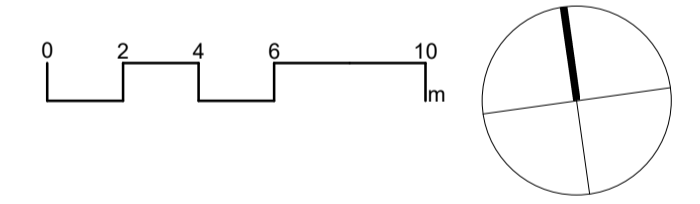

architectus™

Architectus Sydney
Level 18
25 Martin Place
Sydney NSW 2000
T (61 2) 8252 8400
F (61 2) 8252 8600
sydney@architectus.com.au
ABN 90 131 245 684

Collaborating Architect: **Aileen Sage**


Lab Design Consultant: **Jacobs**

project
FULL SCALE AMRF BUILDING 2
100 CANTON ST BRADFIELD

STAGE 02 - LEVEL 1

scale	1 : 200 A1	drawing no.
prepared	LB/JS	AR-S2-SSDA12
approved	BR	revision
project no	220479	A01

revision	purpose of issue	date
A01	MODIFICATION 1	21.11.25

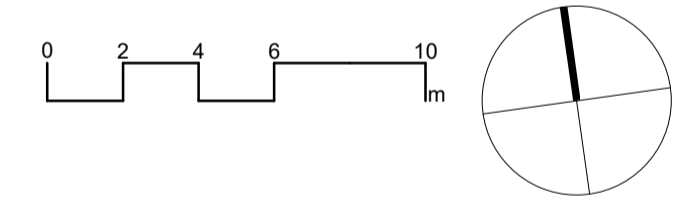

architectus™

Architectus Sydney Level 18
25 Martin Place
Sydney NSW 2000
T (61 2) 8252 8400
F (61 2) 8252 8600
sydney@architectus.com.au
ABN 90 131 245 684

Collaborating Architect: **Aileen Sage**



Lab Design Consultant: **Jacobs**

project
FULL SCALE AMRF BUILDING 2
100 CANTON STREET, BRADFELD
drawing

STAGE 02 - LEVEL 2

scale	1 : 200 A1	drawing no.
prepared	LB/JS	AR-S2-SSDA13
approved	BR	revision
project no	220479	A01

revision	purpose of issue	date
A01	MODIFICATION 1	21.11.25

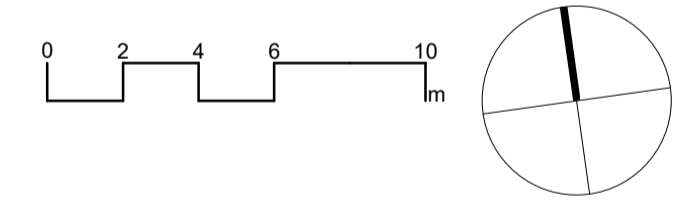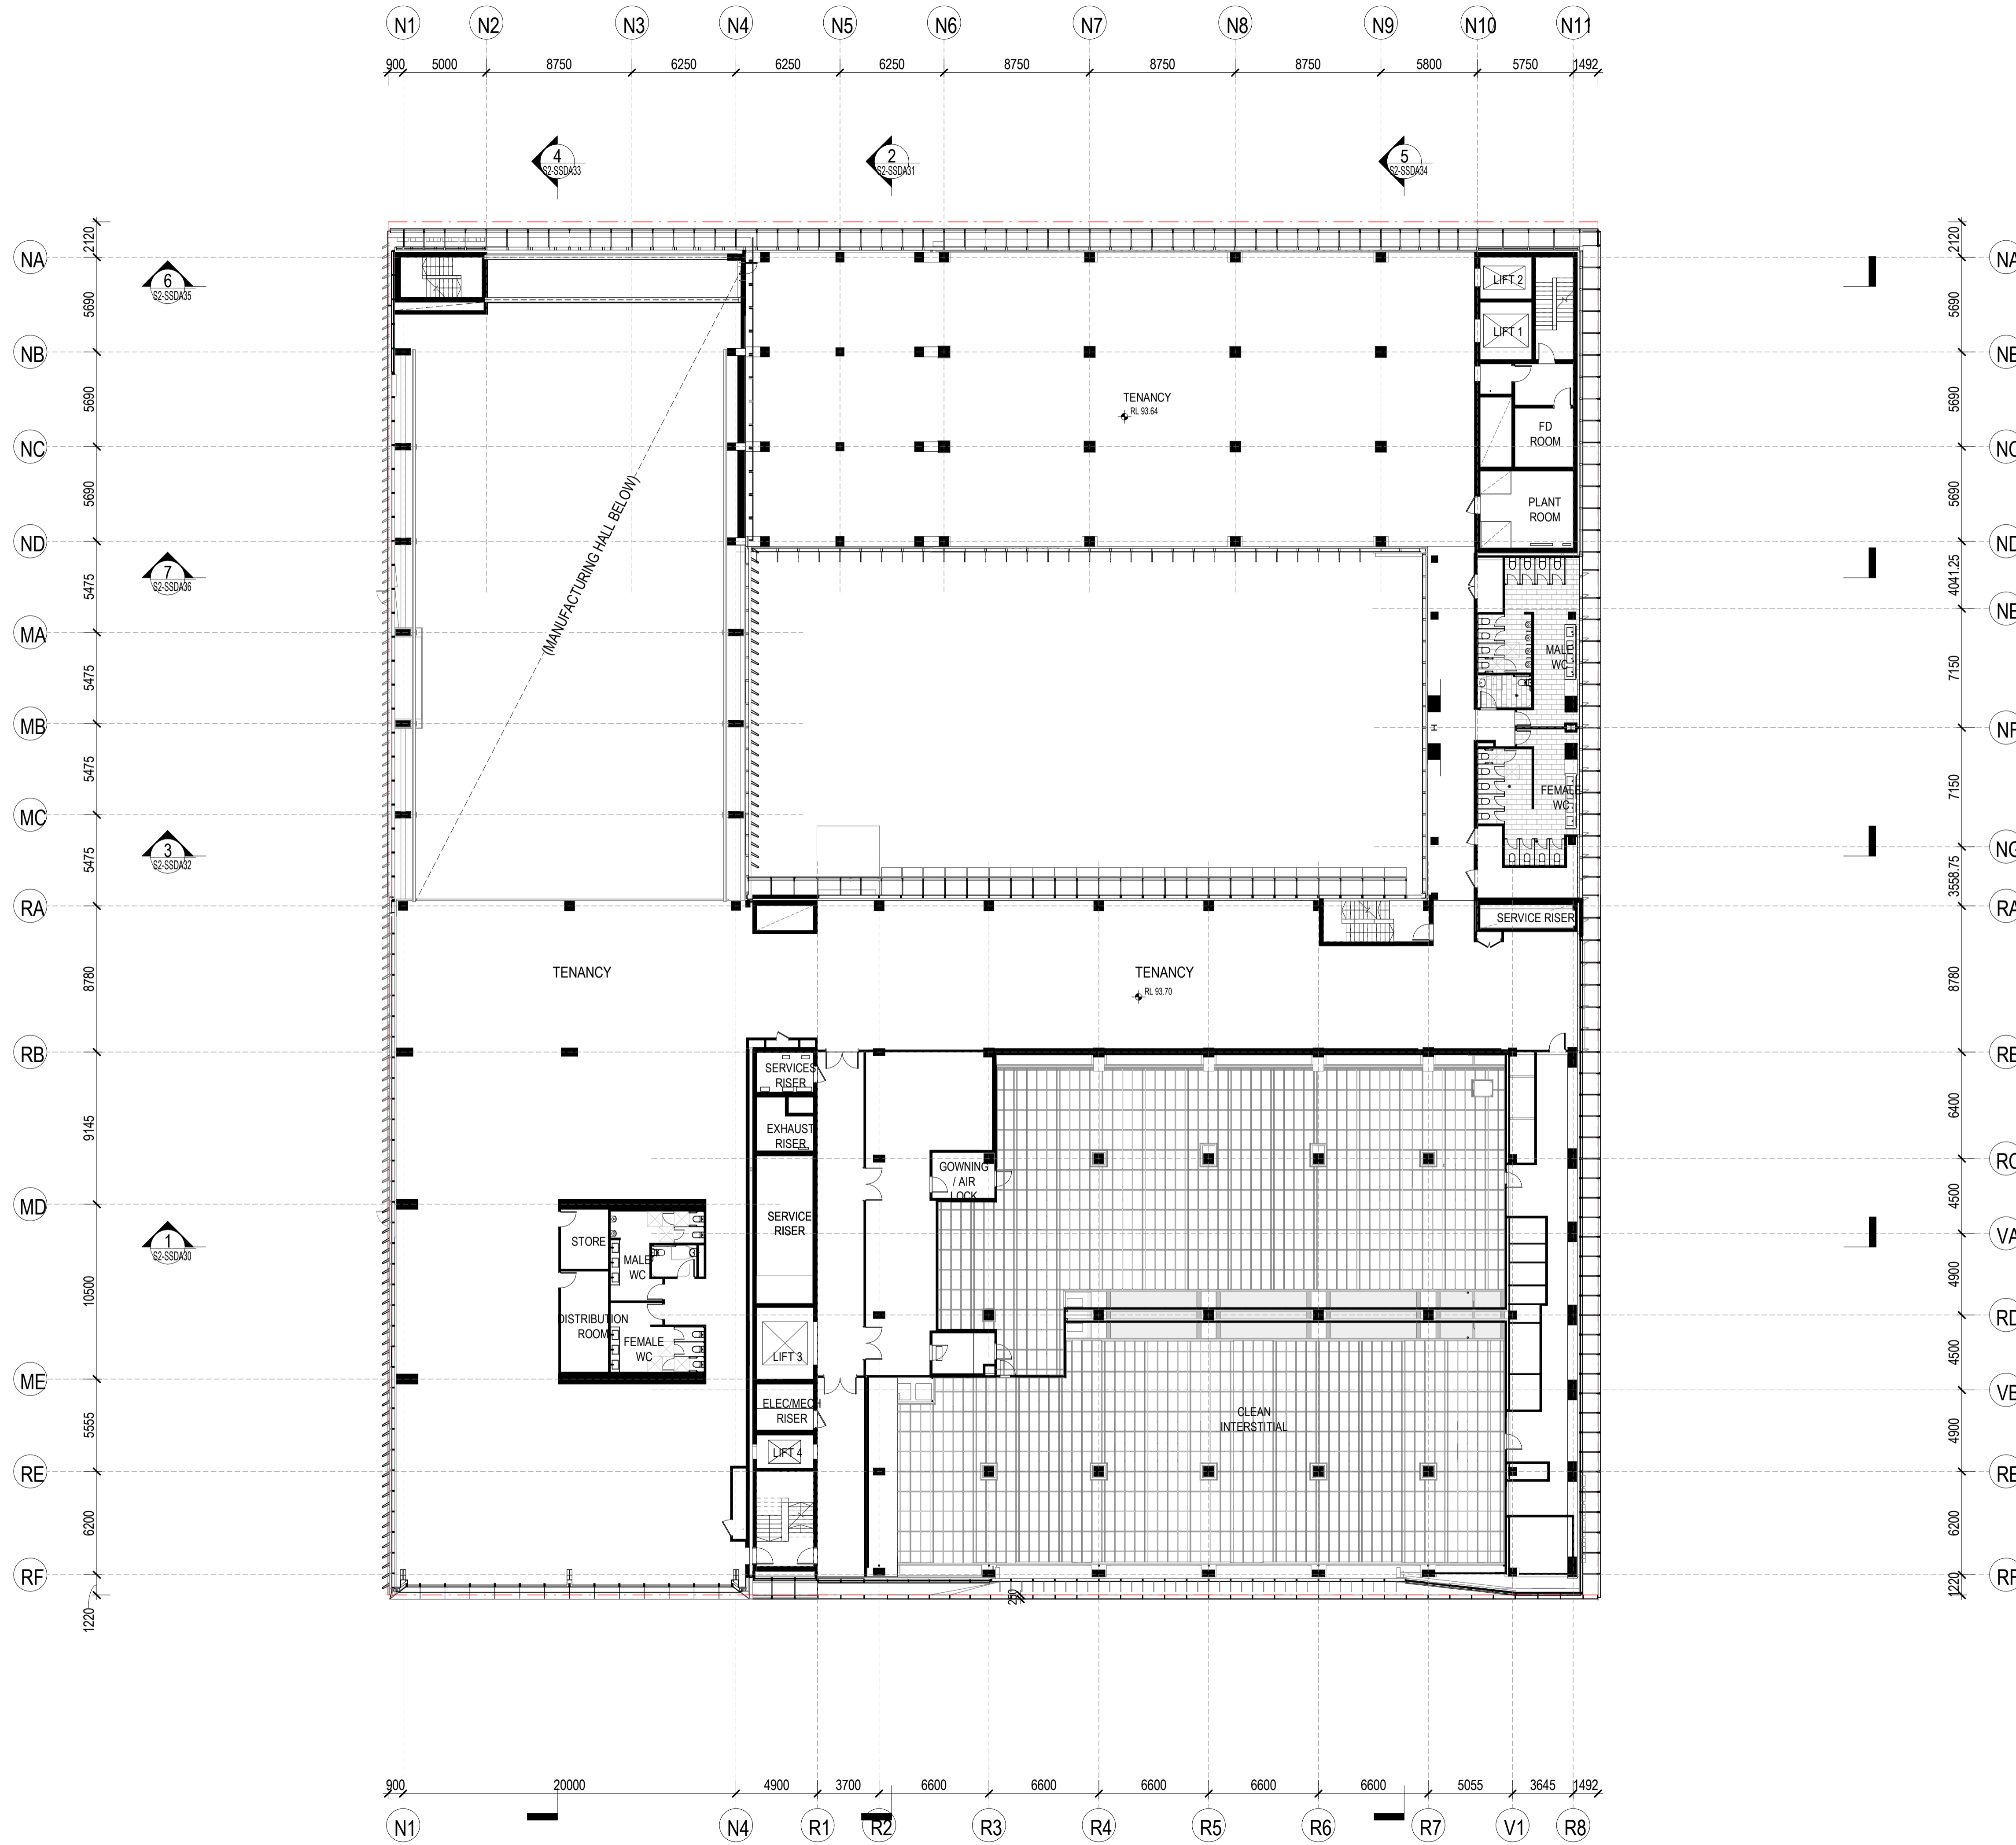

architectus™

Architectus Sydney Level 18
25 Martin Place
Sydney NSW 2000
T (61 2) 8252 8400
F (61 2) 8252 8600
sydney@architectus.com.au
ABN 90 131 245 684

Collaborating Architect: **Aileen Sage**



Lab Design Consultant: **Jacobs**

project
FULL SCALE AMRF BUILDING 2
100 WILSONS PROMENADE, BRADFIELD
drawing

STAGE 02 - LEVEL 3

scale	1 : 200 A1	drawing no.
prepared	LB/JS	AR-S2-SSDA14
approved	BR	revision
project no	220479	A01

revision	purpose of issue	date
A01	MODIFICATION 1	21.11.25

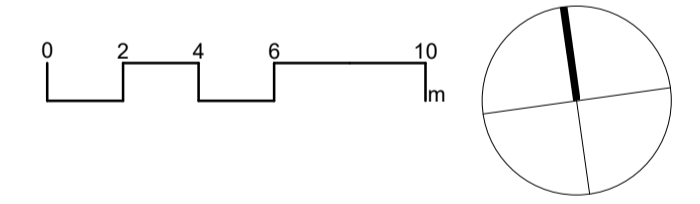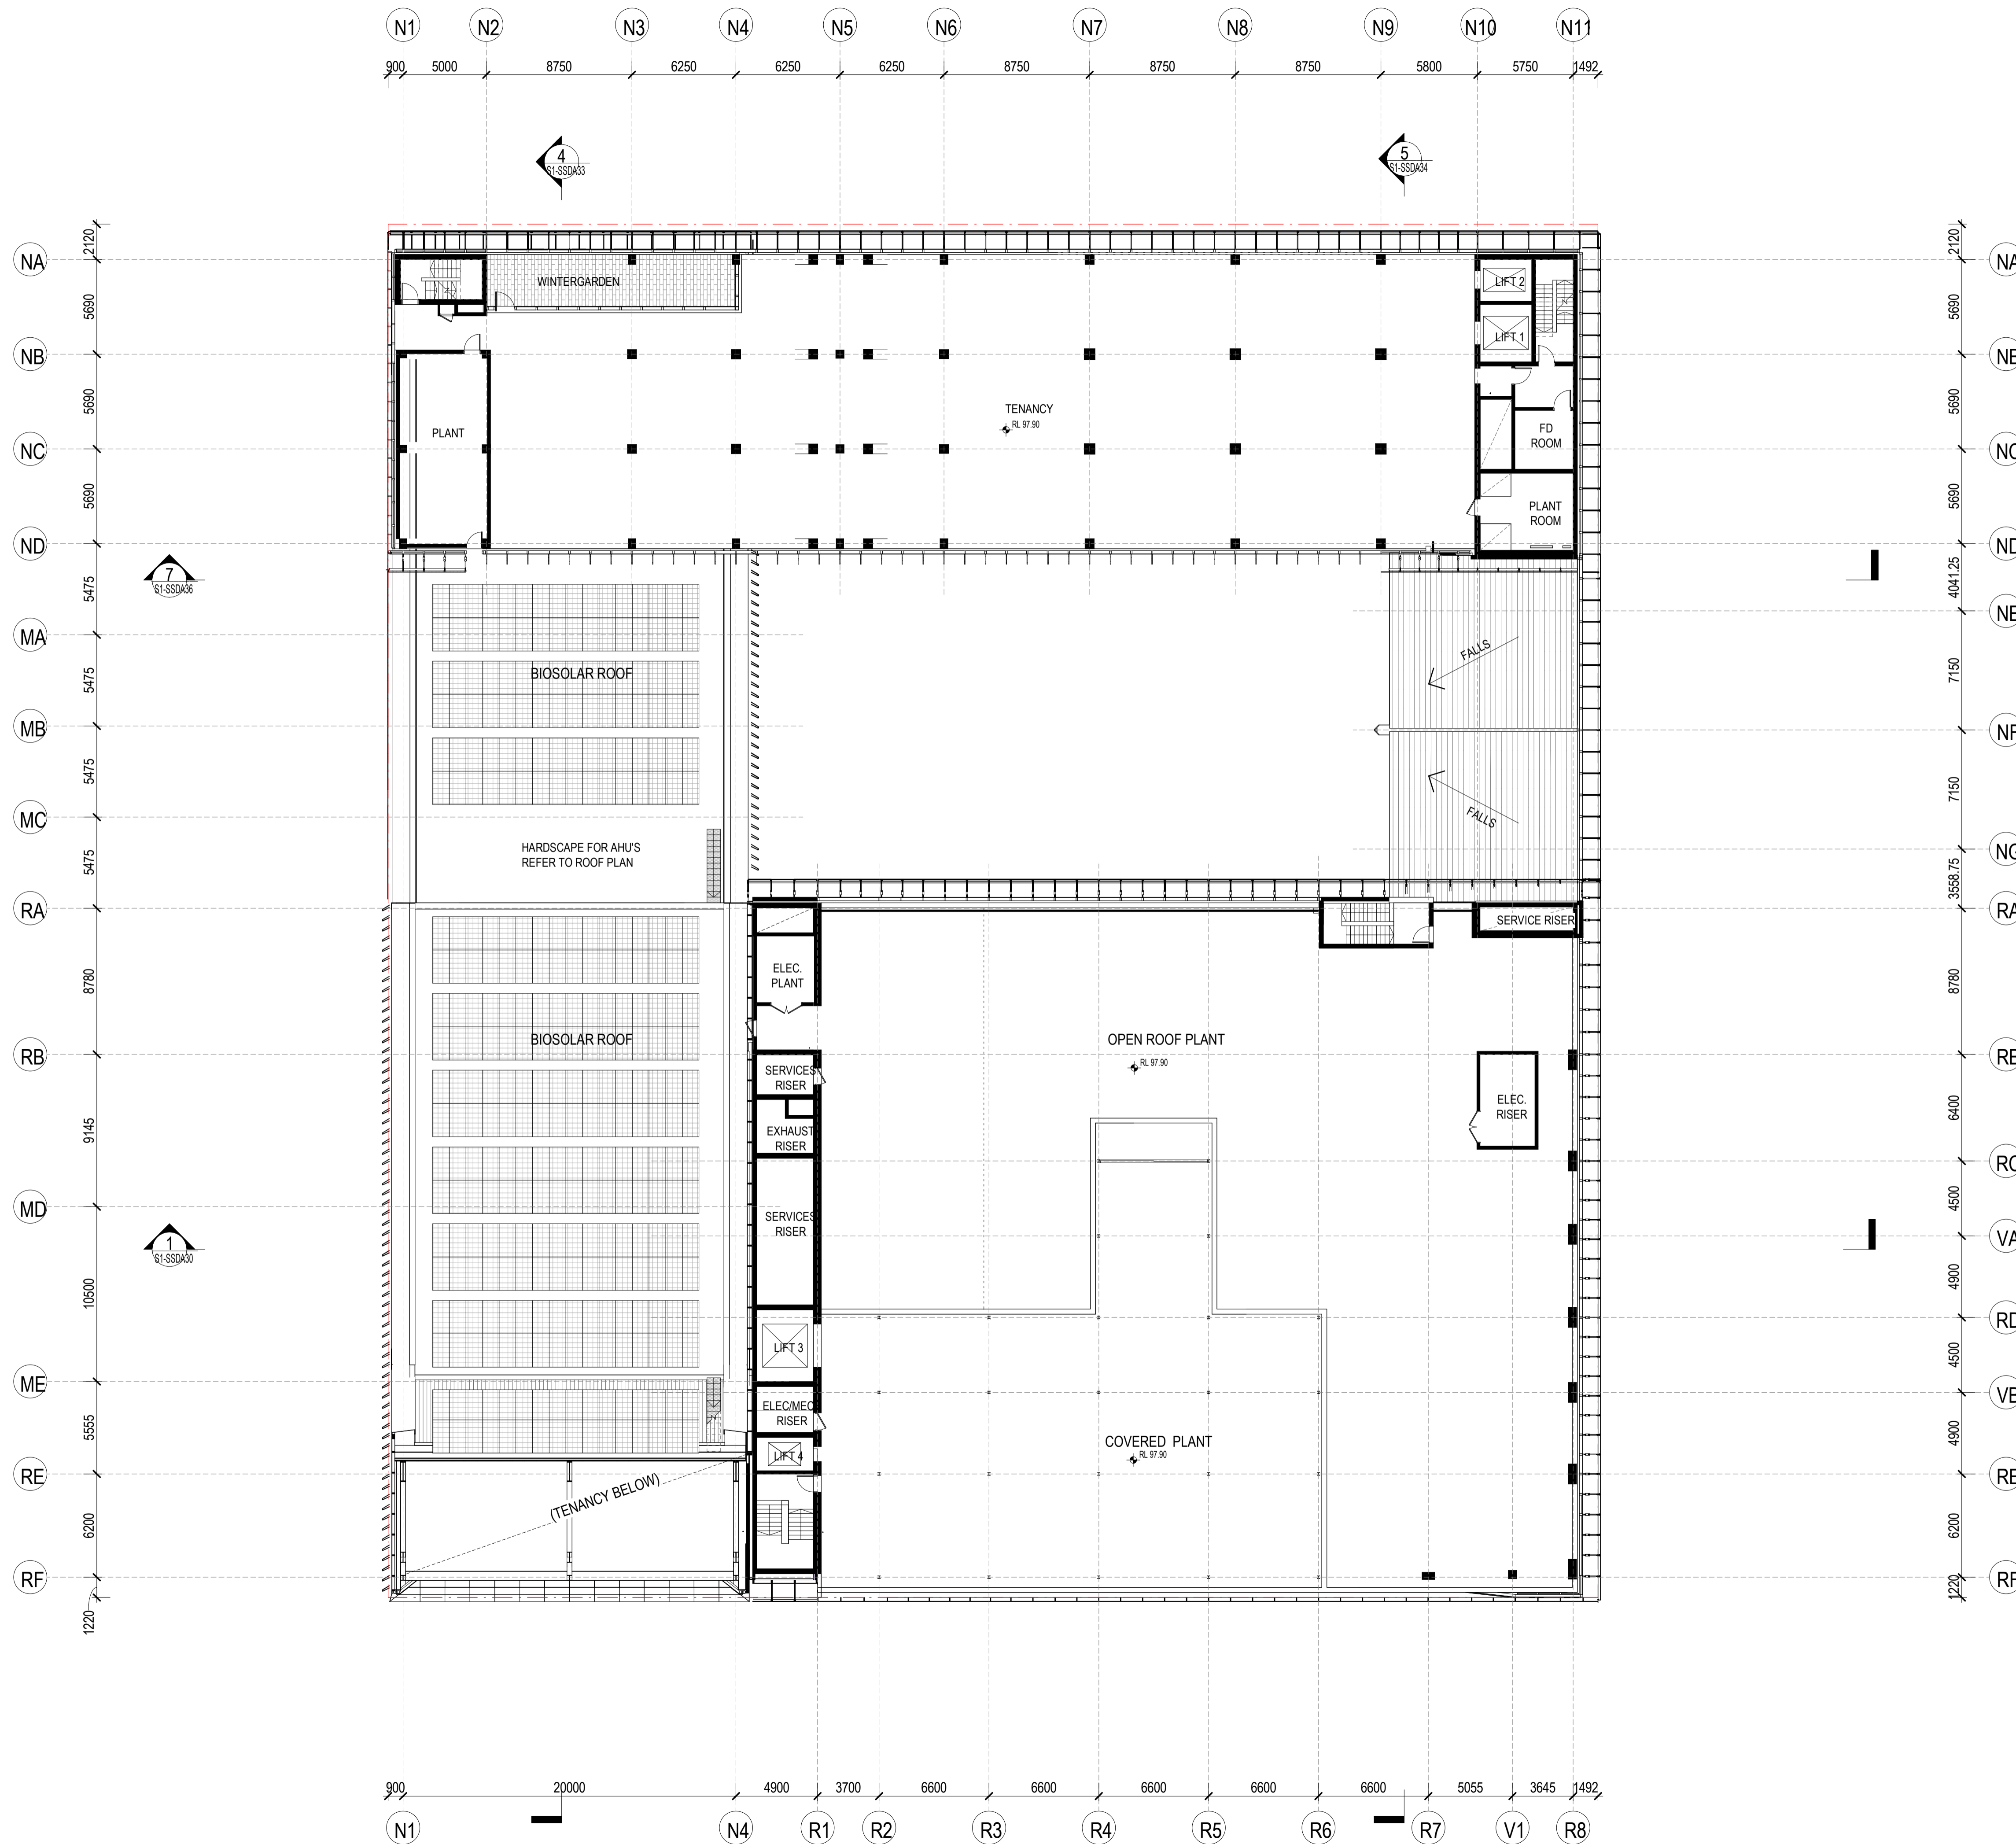

architectus™
 Architectus Sydney Level 18
 25 Martin Place
 Sydney NSW 2000
 T (61 2) 8252 8400
 F (61 2) 8252 8600
 sydney@architectus.com.au
 ABN 90 131 245 684

Collaborating Architect: **Aileen Sage**



Lab Design Consultant: **Jacobs**

project
FULL SCALE AMRF BUILDING 2
 25 MARTIN PLACE, BRADFIELD
 drawing

STAGE 02 - LEVEL 4

scale 1 : 200 A1 drawing no.
 prepared LB/JS **AR-S2-SSDA15**
 approved BR revision
 project no 220479 **A01**
 24/11/2025 6:39:26 PM

revision	purpose of issue	date
A01	MODIFICATION 1	21.11.25

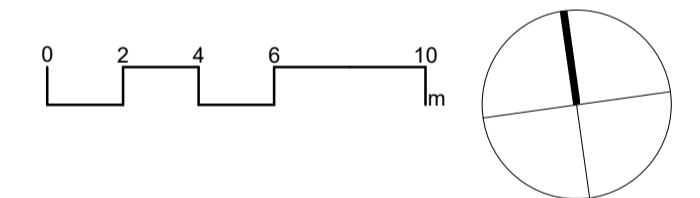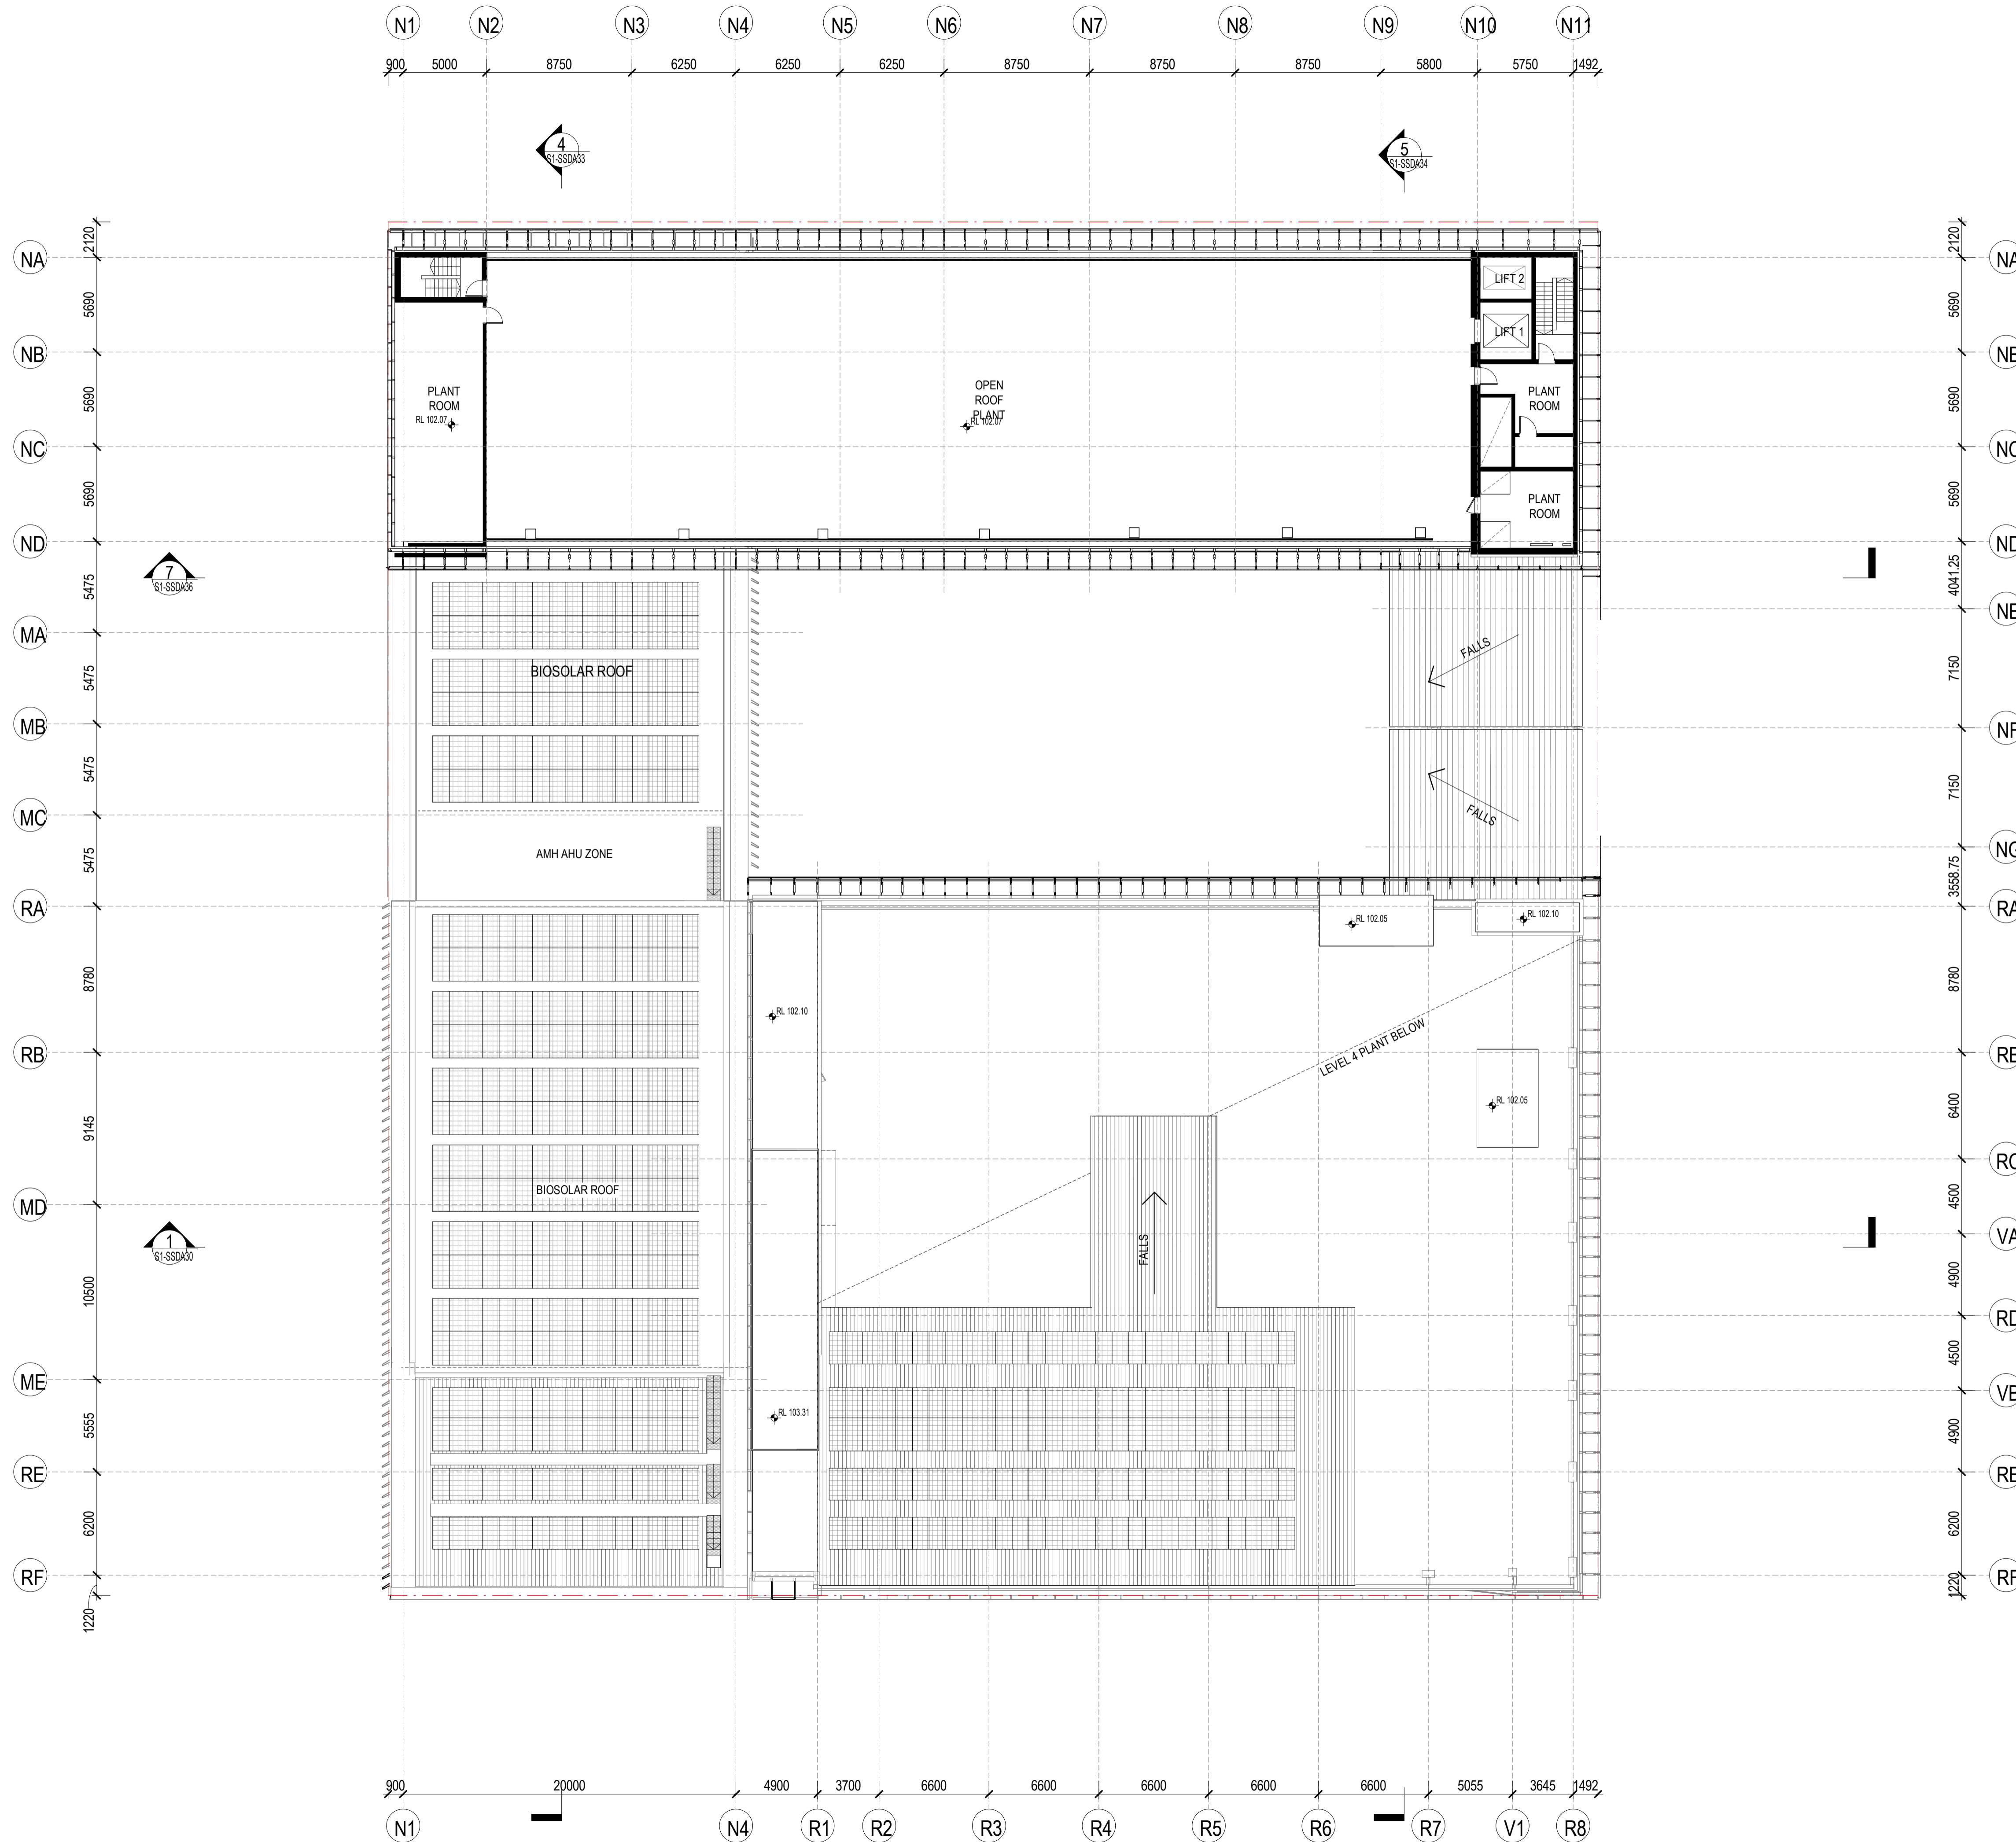

architectus™

Architectus Sydney Level 18
 25 Martin Place
 Sydney NSW 2000
 T (61 2) 8252 8400
 F (61 2) 8252 8600
 sydney@architectus.com.au
 ABN 90 131 245 684

Collaborating Architect: **Aileen Sage**

Lab Design Consultant: **Jacobs**

project
FULL SCALE AMRF BUILDING 2
 100 WENTWORTH ROAD, BRADFIELD
 drawing

STAGE 02 - LEVEL 5


scale 1 : 200 A1 drawing no.

prepared LB/JS **AR-S2-SSDA16**

approved BR revision

project no 220479 **A01**

revision	purpose of issue	date
A01	MODIFICATION 1	21.11.25

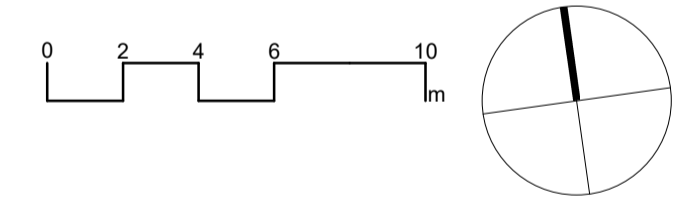

architectus™

Architectus Sydney
Level 18
25 Martin Place
Sydney NSW 2000
T (61 2) 8252 8400
F (61 2) 8252 8600
sydney@architectus.com.au
ABN 90 131 245 684

Collaborating Architect: **Aileen Sage**

Lab Design Consultant: **Jacobs**

project
FULL SCALE AMRF BUILDING 2
100 WENTWORTH ROAD, BRADFIELD
drawing


STAGE 02 - ROOF

scale	1 : 200 A1	drawing no.
prepared	LB/JS	AR-S2-SSDA17
approved	BR	revision
project no	220479	A01


revision	purpose of issue	date
A01	MODIFICATION 1	21.11.25

EXTERNAL MATERIALS PALETTE

1. Glass Facade
Colour: Neutral Grey.

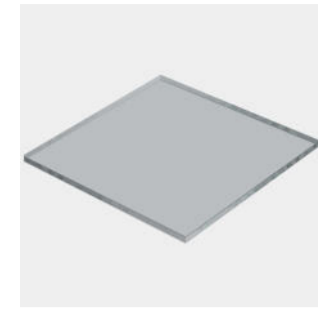


2. Aluminium Sun-Shading Louvres
Colour: Metallic Light-Grey

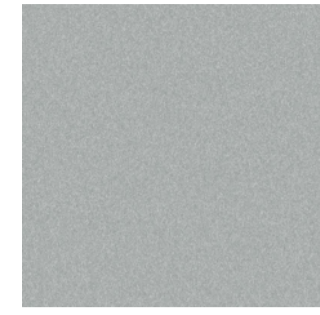


3. Aluminium Cladding
Colour: Metallic Mid-Grey





4. Sun-shading Architectural Metal Mesh
Colour: Light Grey

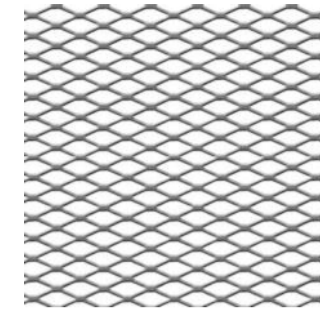

5. Masonry
Colour: Mix of Dark Grey, Mid Grey, Off White.

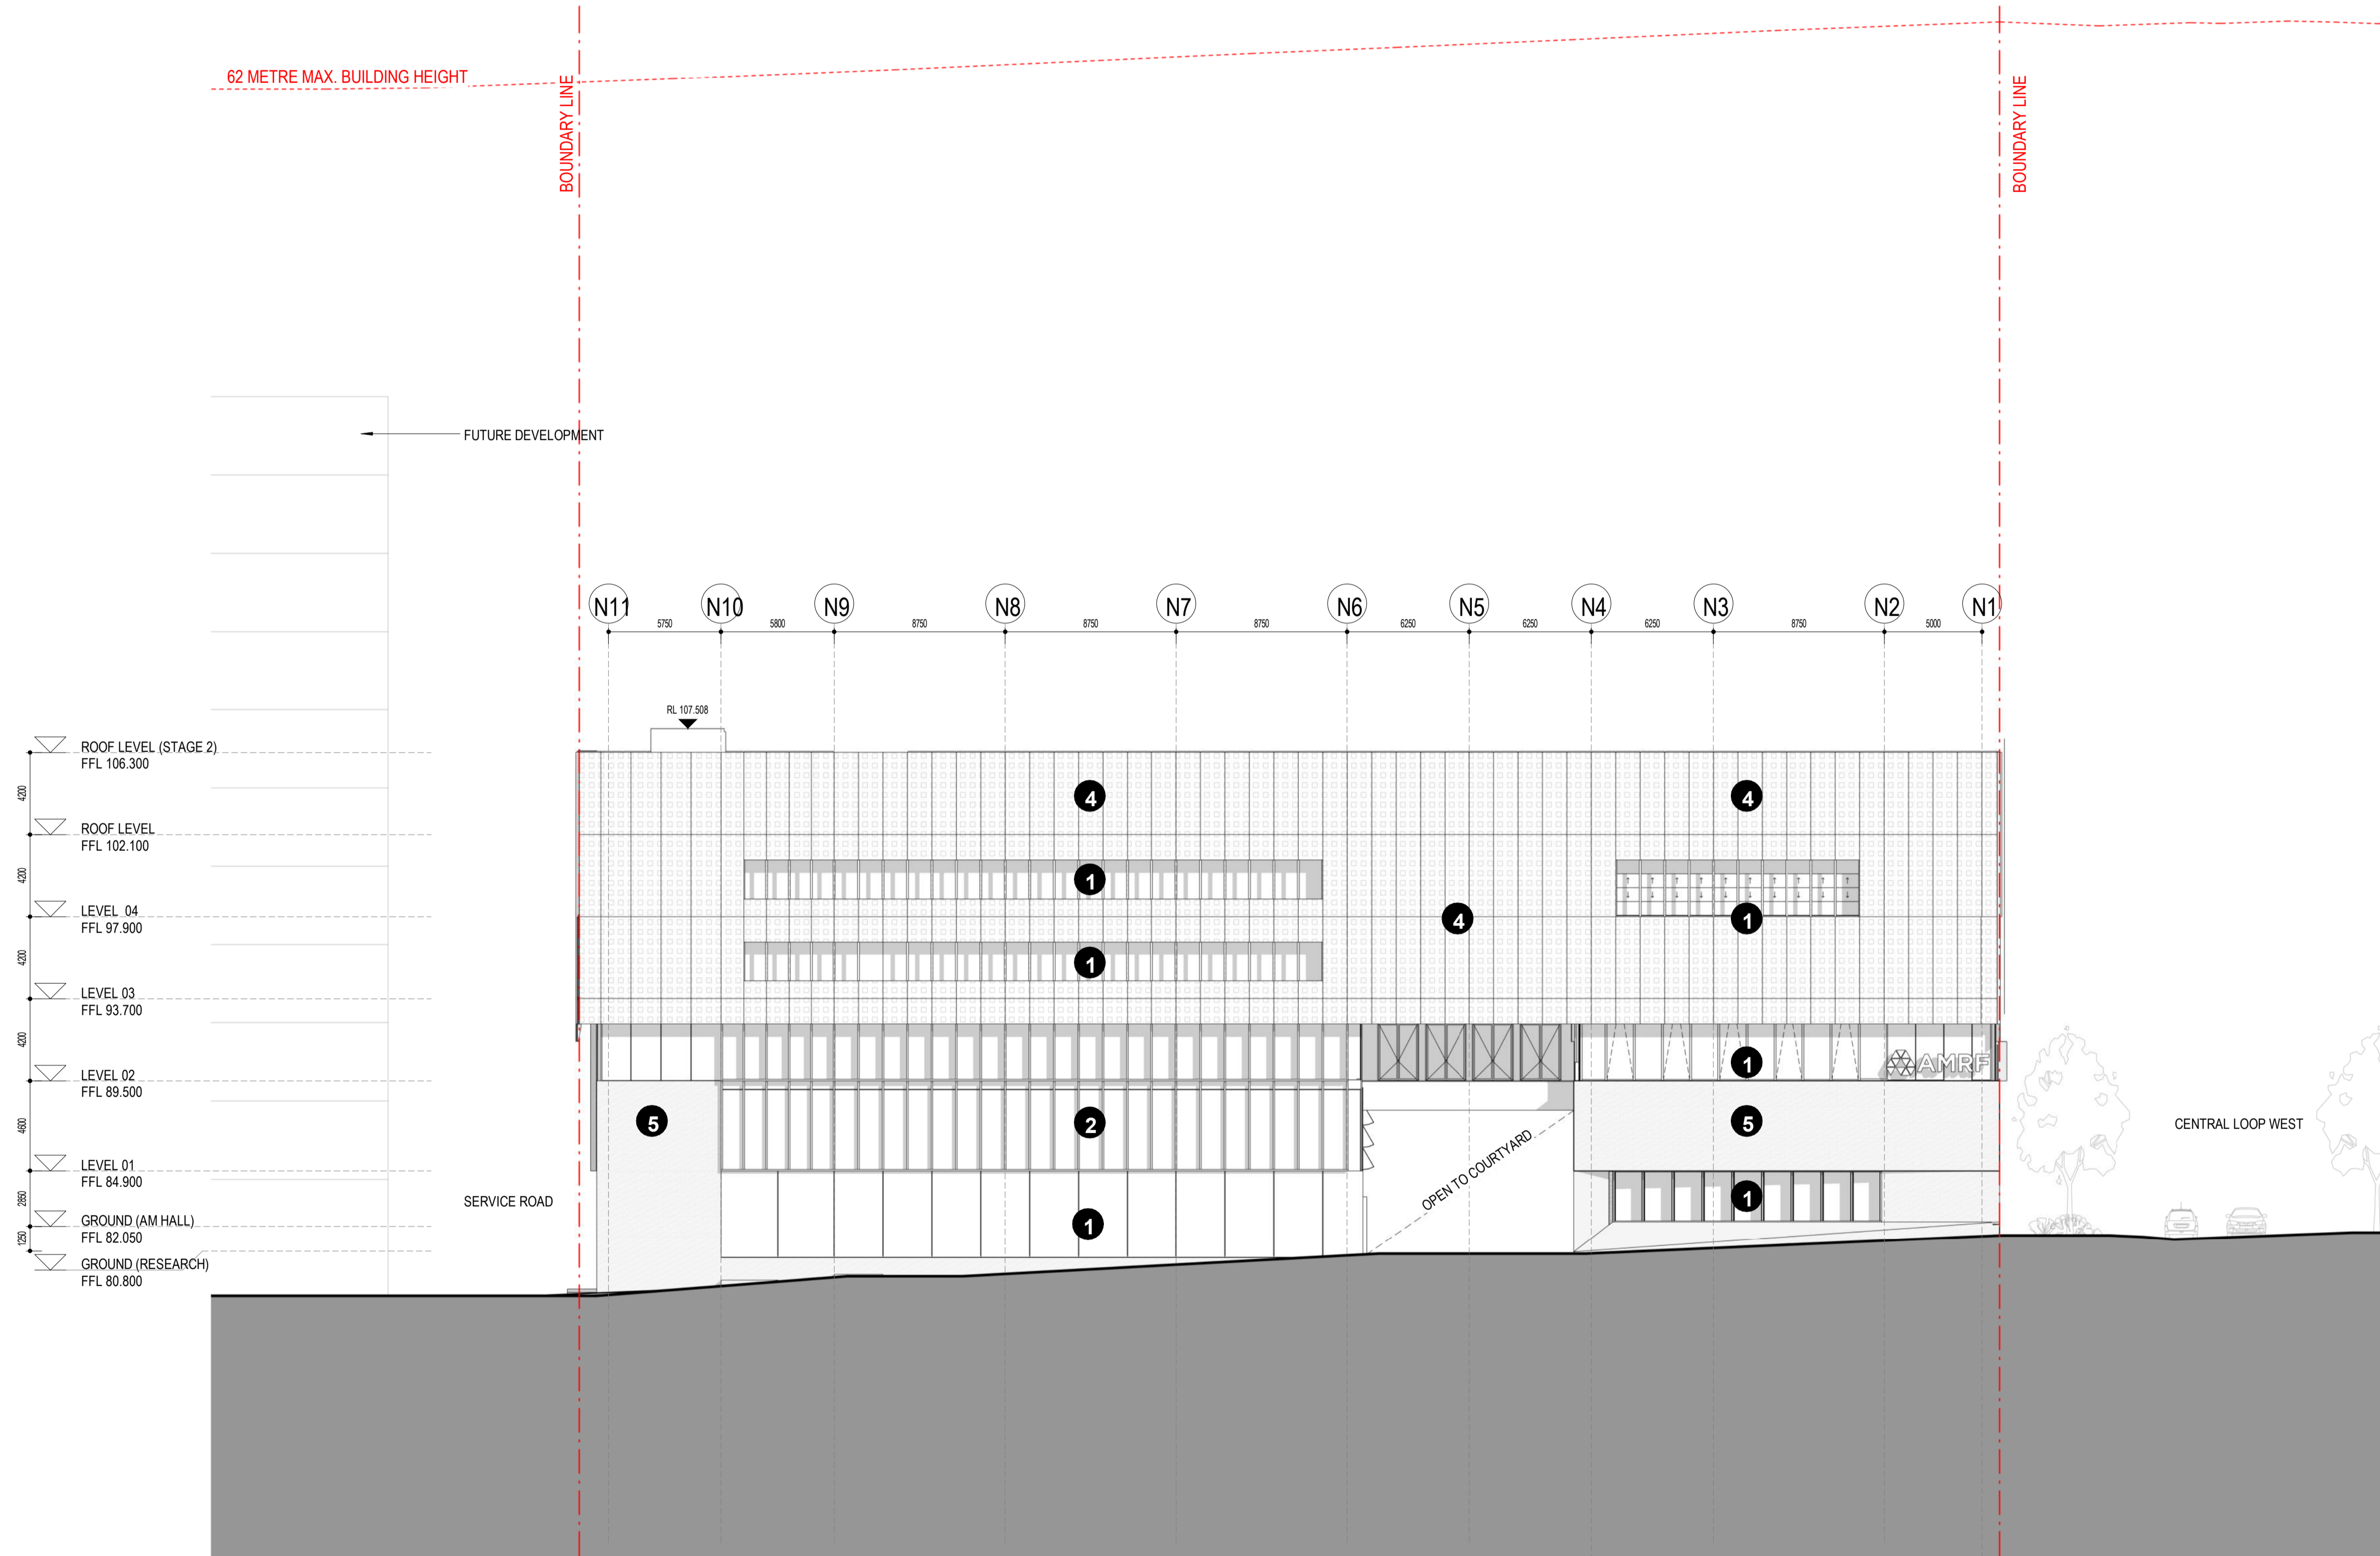

Key Plan

 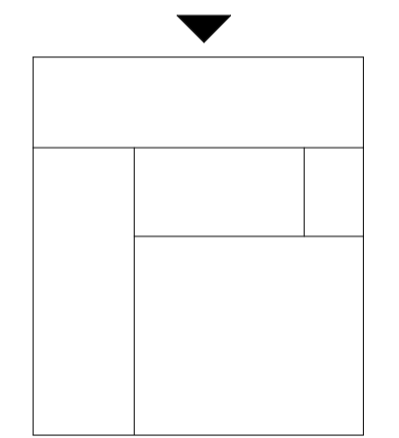

architectus™

Architectus Sydney
Level 18
25 Martin Place
Sydney NSW 2000
T (61 2) 8252 8400
F (61 2) 8252 8600
sydney@architectus.com.au
ABN 90 131 245 684

Collaborating Architect: **Aileen Sage**

Lab Design Consultant: **Jacobs**

project
FULL SCALE AMRF BUILDING 2
25 MURIEL STREET, BRADFIELD
drawing


STAGE 02 - NORTH ELEVATION

scale 1 : 200 A1 drawing no.
prepared LB **AR-S2-SSDA20**
approved BR revision
project no 220479 **A01**


revision	purpose of issue	date
A01	MODIFICATION 1	21.11.25

EXTERNAL MATERIALS PALETTE


1. Glass Facade
Colour: Neutral Grey.

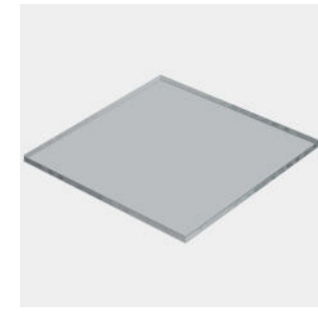


2. Aluminium Sun-Shading Louvres
Colour: Metallic Light-Grey

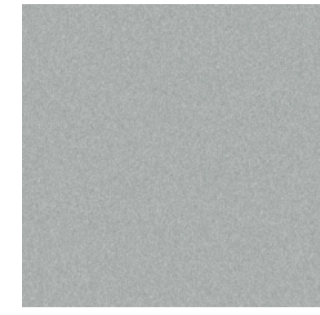

3. Aluminium Cladding
Colour: Metallic Mid-Grey

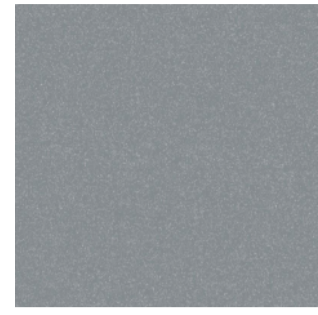

4. Sun-shading Architectural Metal Mesh
Colour: Light Grey

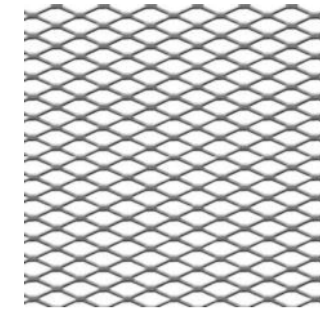


5. Masonry
Colour: Mix of Dark Grey, Mid Grey, Off White.





62 METRE MAX. BUILDING HEIGHT

BOUNDARY LINE

BOUNDARY LINE

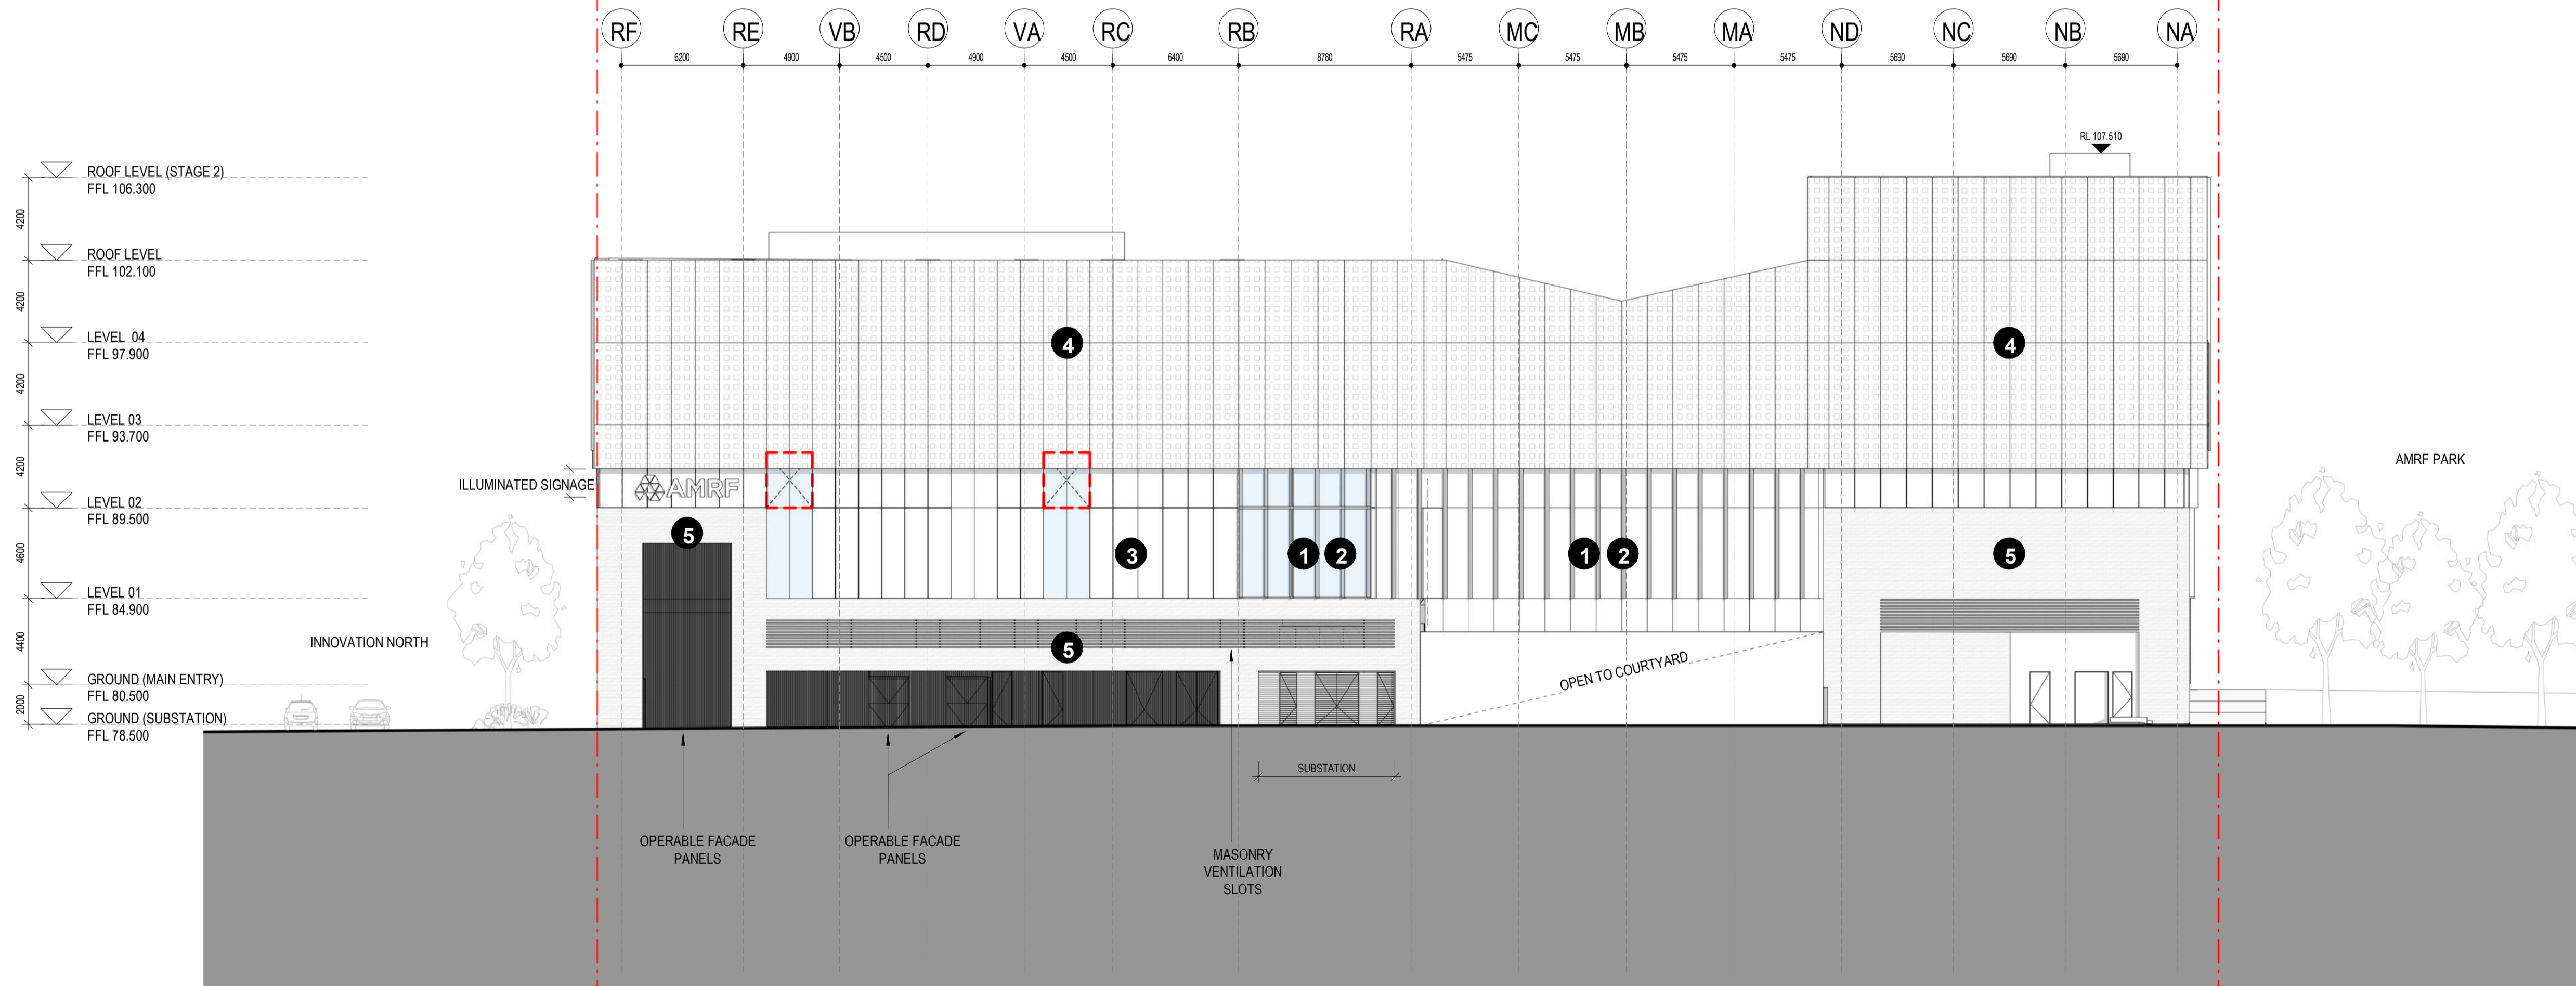

Key Plan

 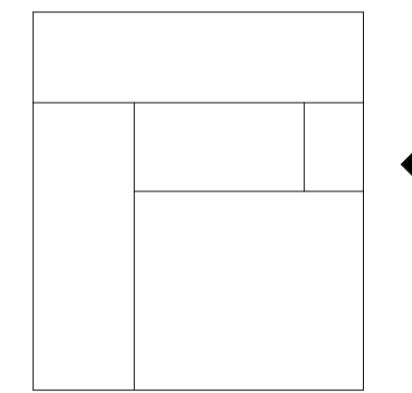

architectus™

Architectus Sydney Level 18
25 Martin Place
Sydney NSW 2000
T (61 2) 8252 8400
F (61 2) 8252 8600
sydney@architectus.com.au
ABN 90 131 245 684

Collaborating Architect: **Aileen Sage**

Lab Design Consultant: **Jacobs**

project
FULL SCALE AMRF BUILDING 2
25 MURIEL STREET, BRADFIELD
drawing

STAGE 02 - EAST ELEVATION

scale 1 : 200 A1 drawing no.

prepared LB **AR-S2-SSDA21** revision

approved BR revision


project no 220479 **A01**

24/11/2025 6:40:50 PM


revision	purpose of issue	date
A01	MODIFICATION 1	21.11.25

EXTERNAL MATERIALS PALETTE

1. Glass Facade
Colour: Neutral Grey.

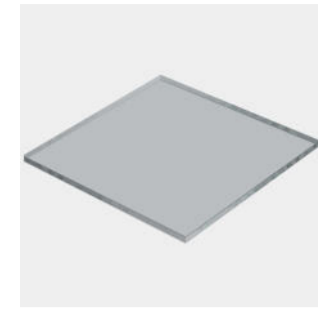


2. Aluminium Sun-Shading Louvres
Colour: Metallic Light-Grey

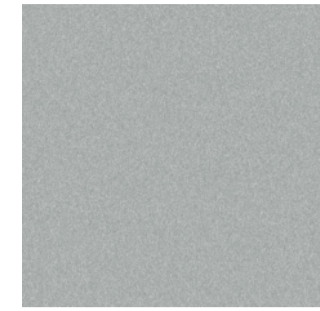

3. Aluminium Cladding
Colour: Metallic Mid-Grey



4. Sun-shading Architectural Metal Mesh
Colour: Light Grey

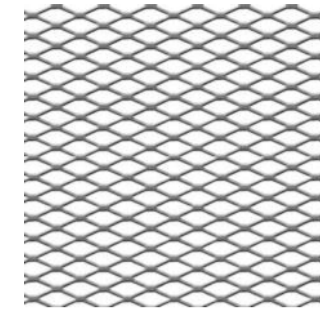


5. Masonry
Colour: Mix of Dark Grey, Mid Grey, Off White.




62 METRE MAX. BUILDING HEIGHT

BOUNDARY LINE

BOUNDARY LINE

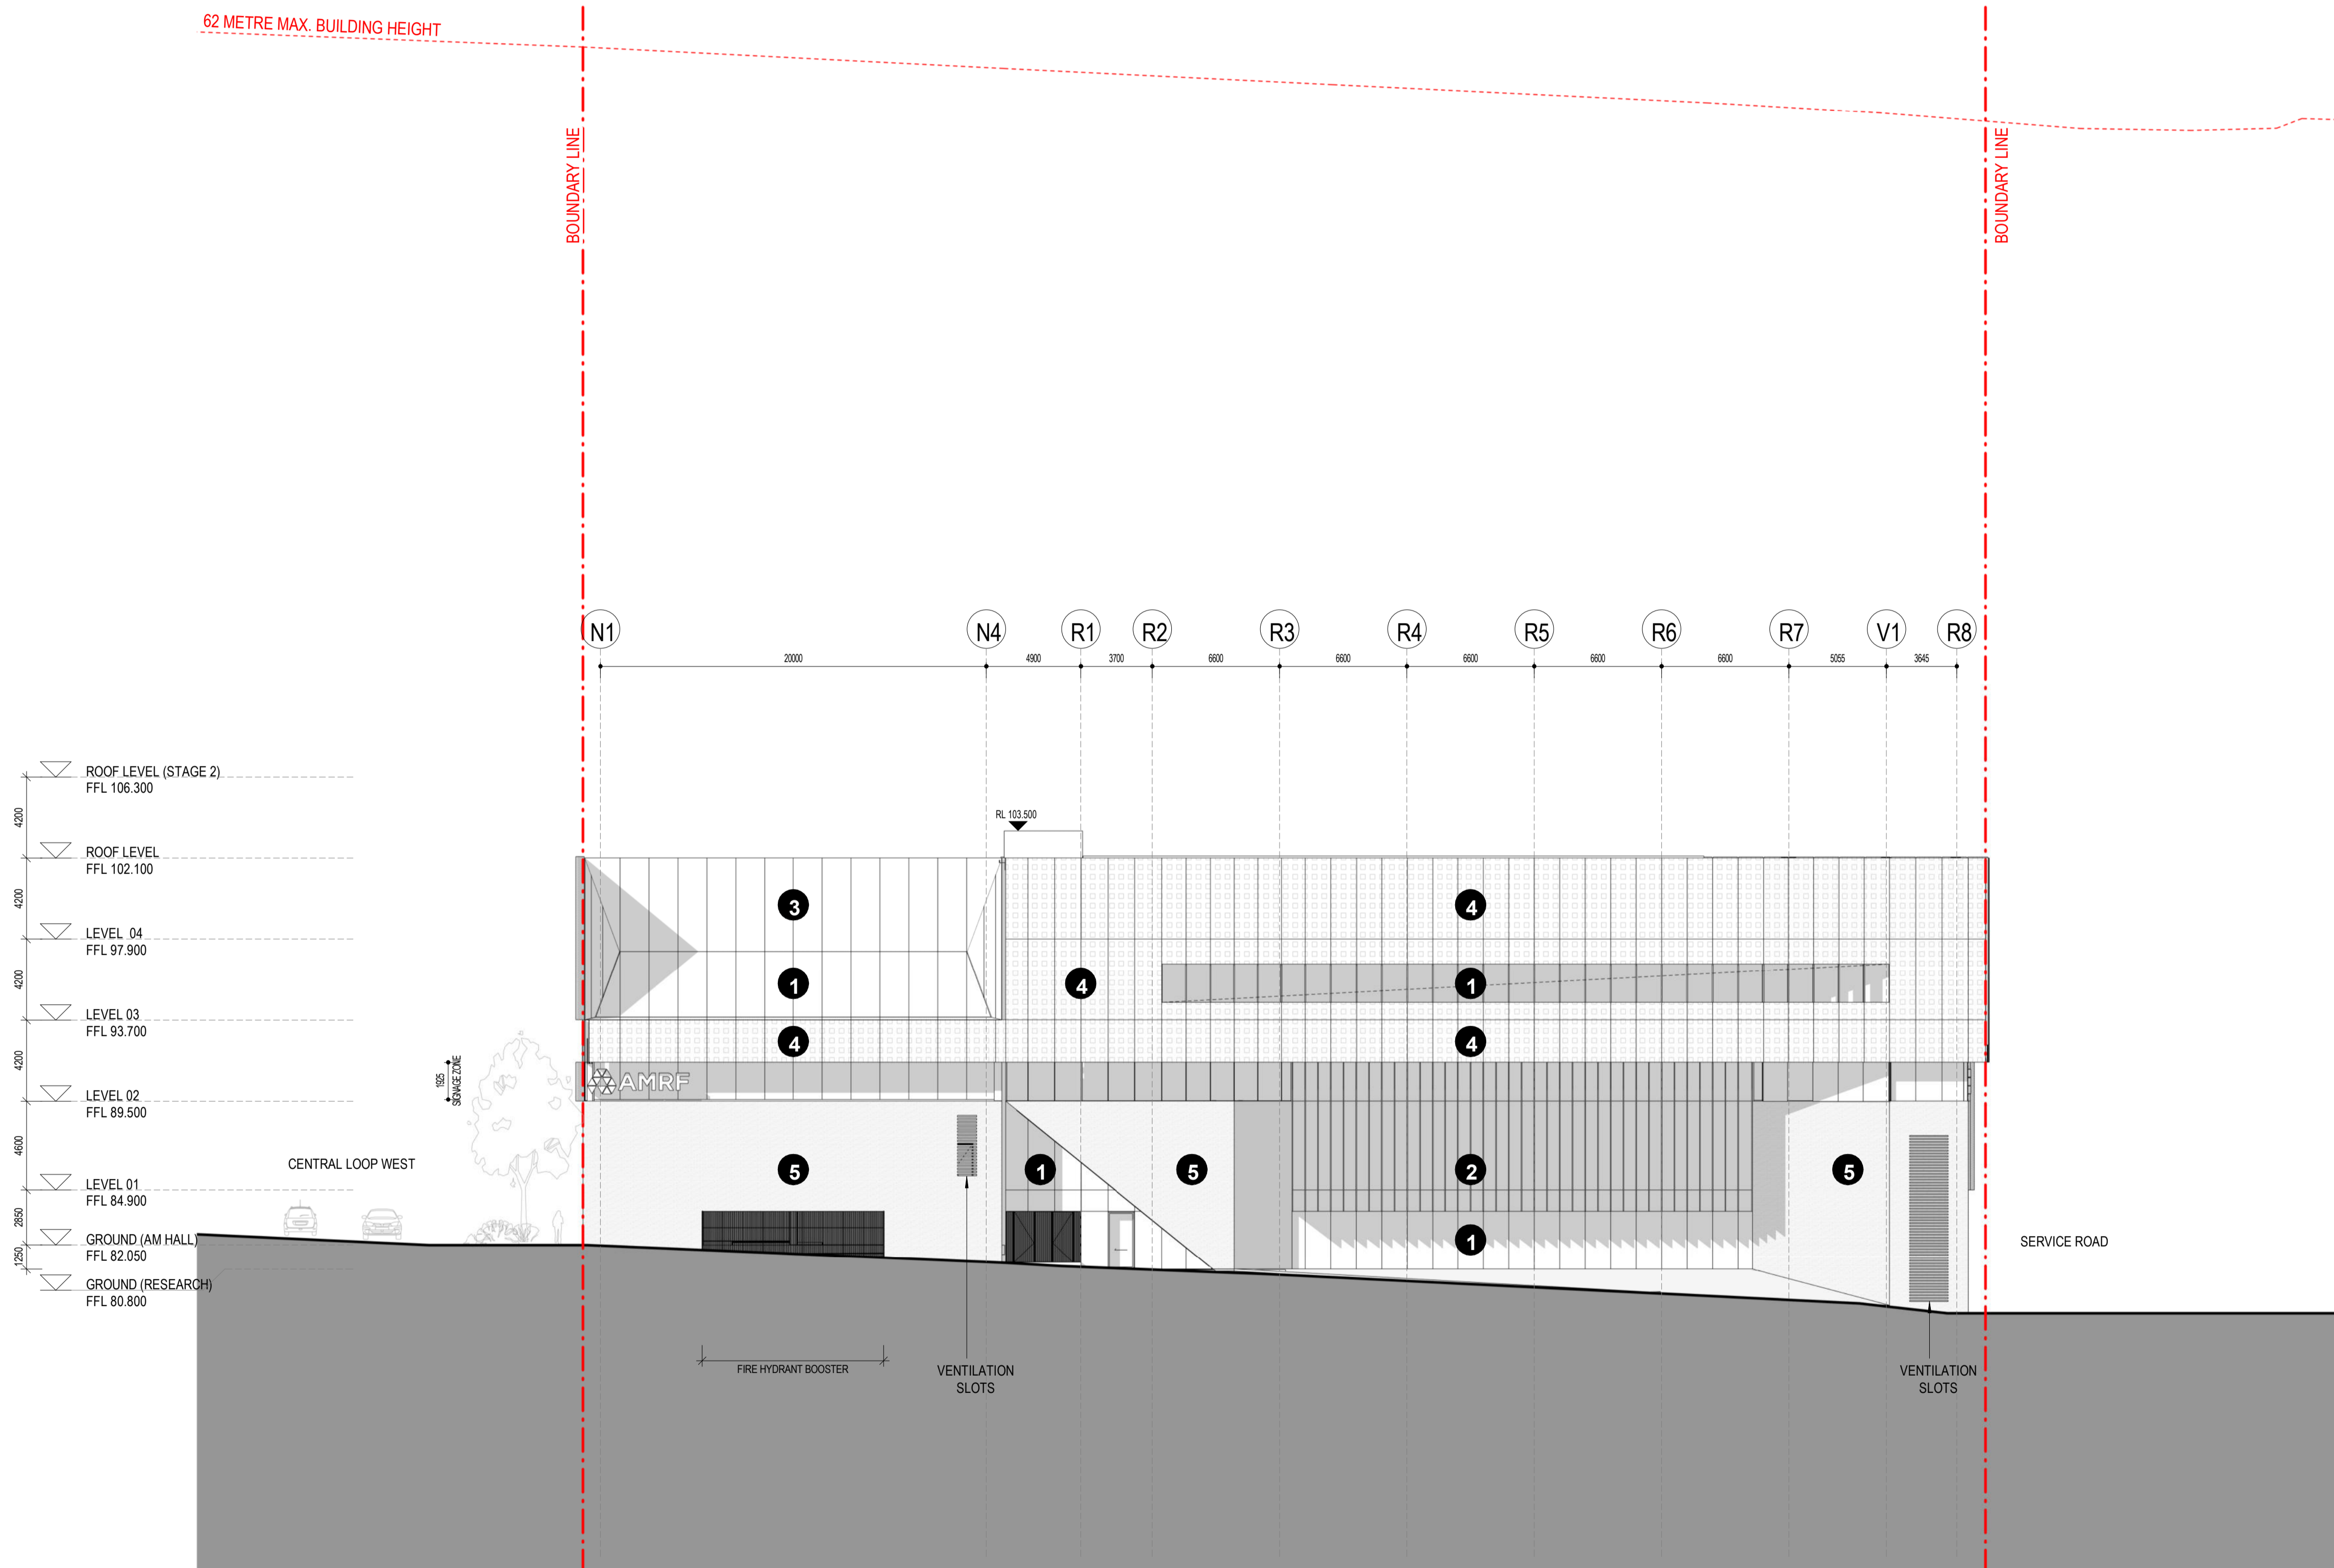

Key Plan

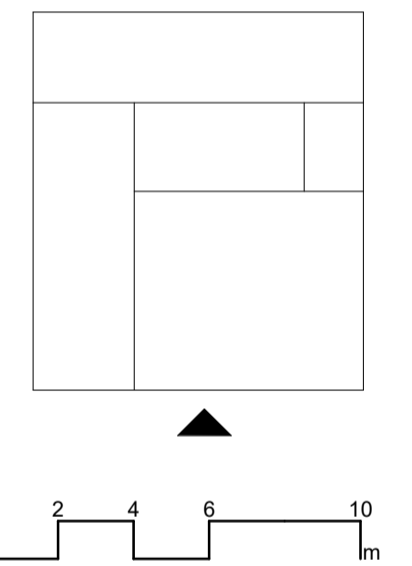

architectus™

Architectus Sydney Level 18
25 Martin Place
Sydney NSW 2000
T (61 2) 8252 8400
F (61 2) 8252 8600
sydney@architectus.com.au
ABN 90 131 245 684

Collaborating Architect: **Aileen Sage**

Lab Design Consultant: **Jacobs**

project
FULL SCALE AMRF BUILDING 2
100 WILSONS BARRACKS ROAD, BRADFIELD
drawing


STAGE 02 - SOUTH ELEVATION

scale	1 : 200 A1	drawing no.
prepared	LB	AR-S2-SSDA22
approved	BR	revision
project no	220479	A01


revision	purpose of issue	date
A01	MODIFICATION 1	21.11.25

EXTERNAL MATERIALS PALETTE

1. Glass Facade
Colour: Neutral Grey.

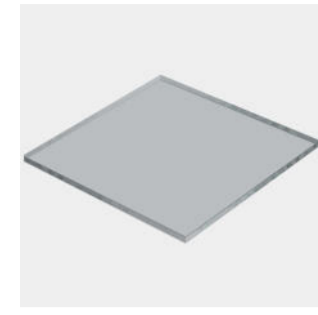


2. Aluminium Sun-Shading Louvres
Colour: Metallic Light-Grey

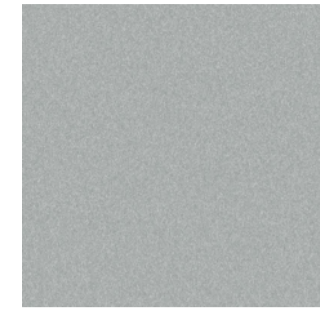


3. Aluminium Cladding
Colour: Metallic Mid-Grey




4. Sun-shading Architectural Metal Mesh
Colour: Light Grey

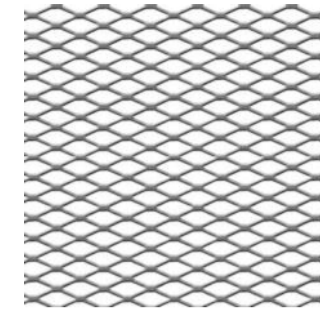

5. Masonry
Colour: Mix of Dark Grey, Mid Grey, Off White.

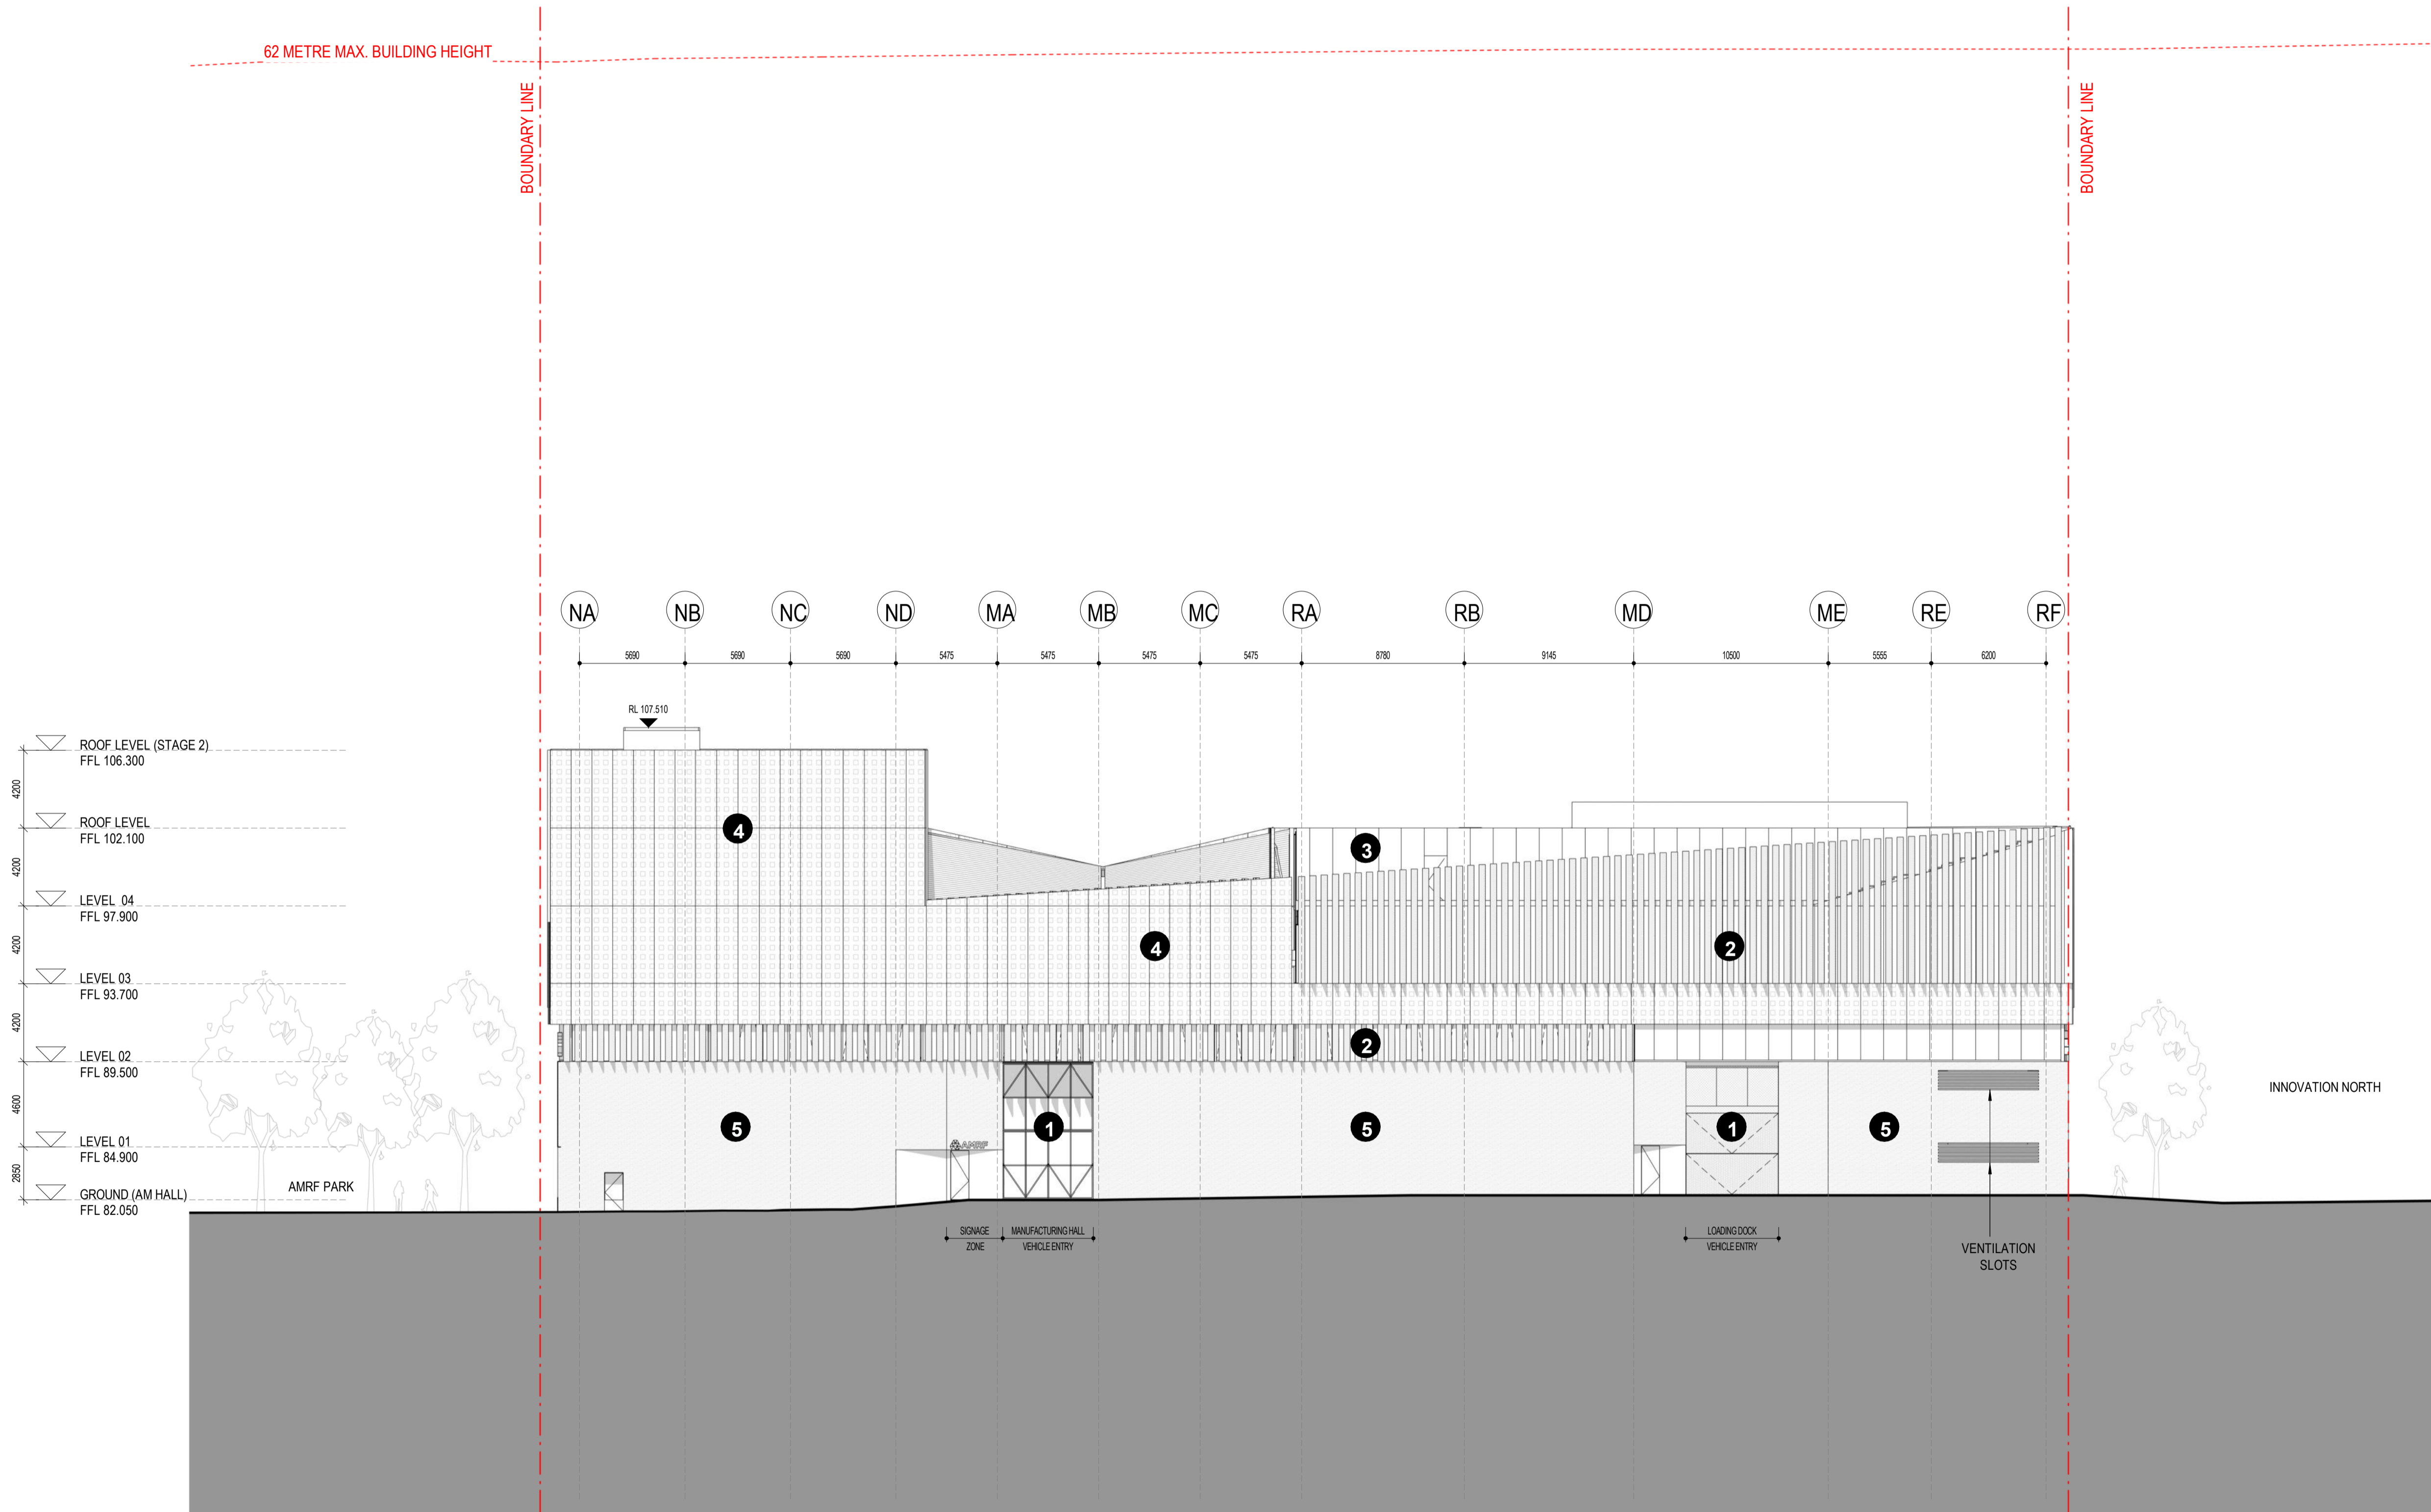

Key Plan

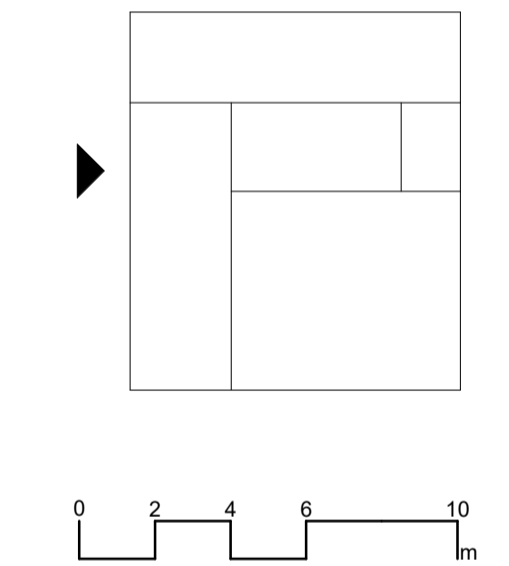

architectus™

Architectus Sydney Level 18
25 Martin Place
Sydney NSW 2000
T (61 2) 8252 8400
F (61 2) 8252 8600
sydney@architectus.com.au
ABN 90 131 245 684

Collaborating Architect: **Aileen Sage**


Lab Design Consultant: **Jacobs**

project
FULL SCALE AMRF BUILDING 2
25 MURIEL STREET, BRADFIELD
drawing



STAGE 02 - WEST ELEVATION

scale 1 : 200 A1 drawing no.
prepared LB **AR-S2-SSDA23**
approved BR revision
project no 220479 **A01**
24/11/2025 6:43:15 PM

revision	purpose of issue	date
A01	MODIFICATION 1	21.11.25

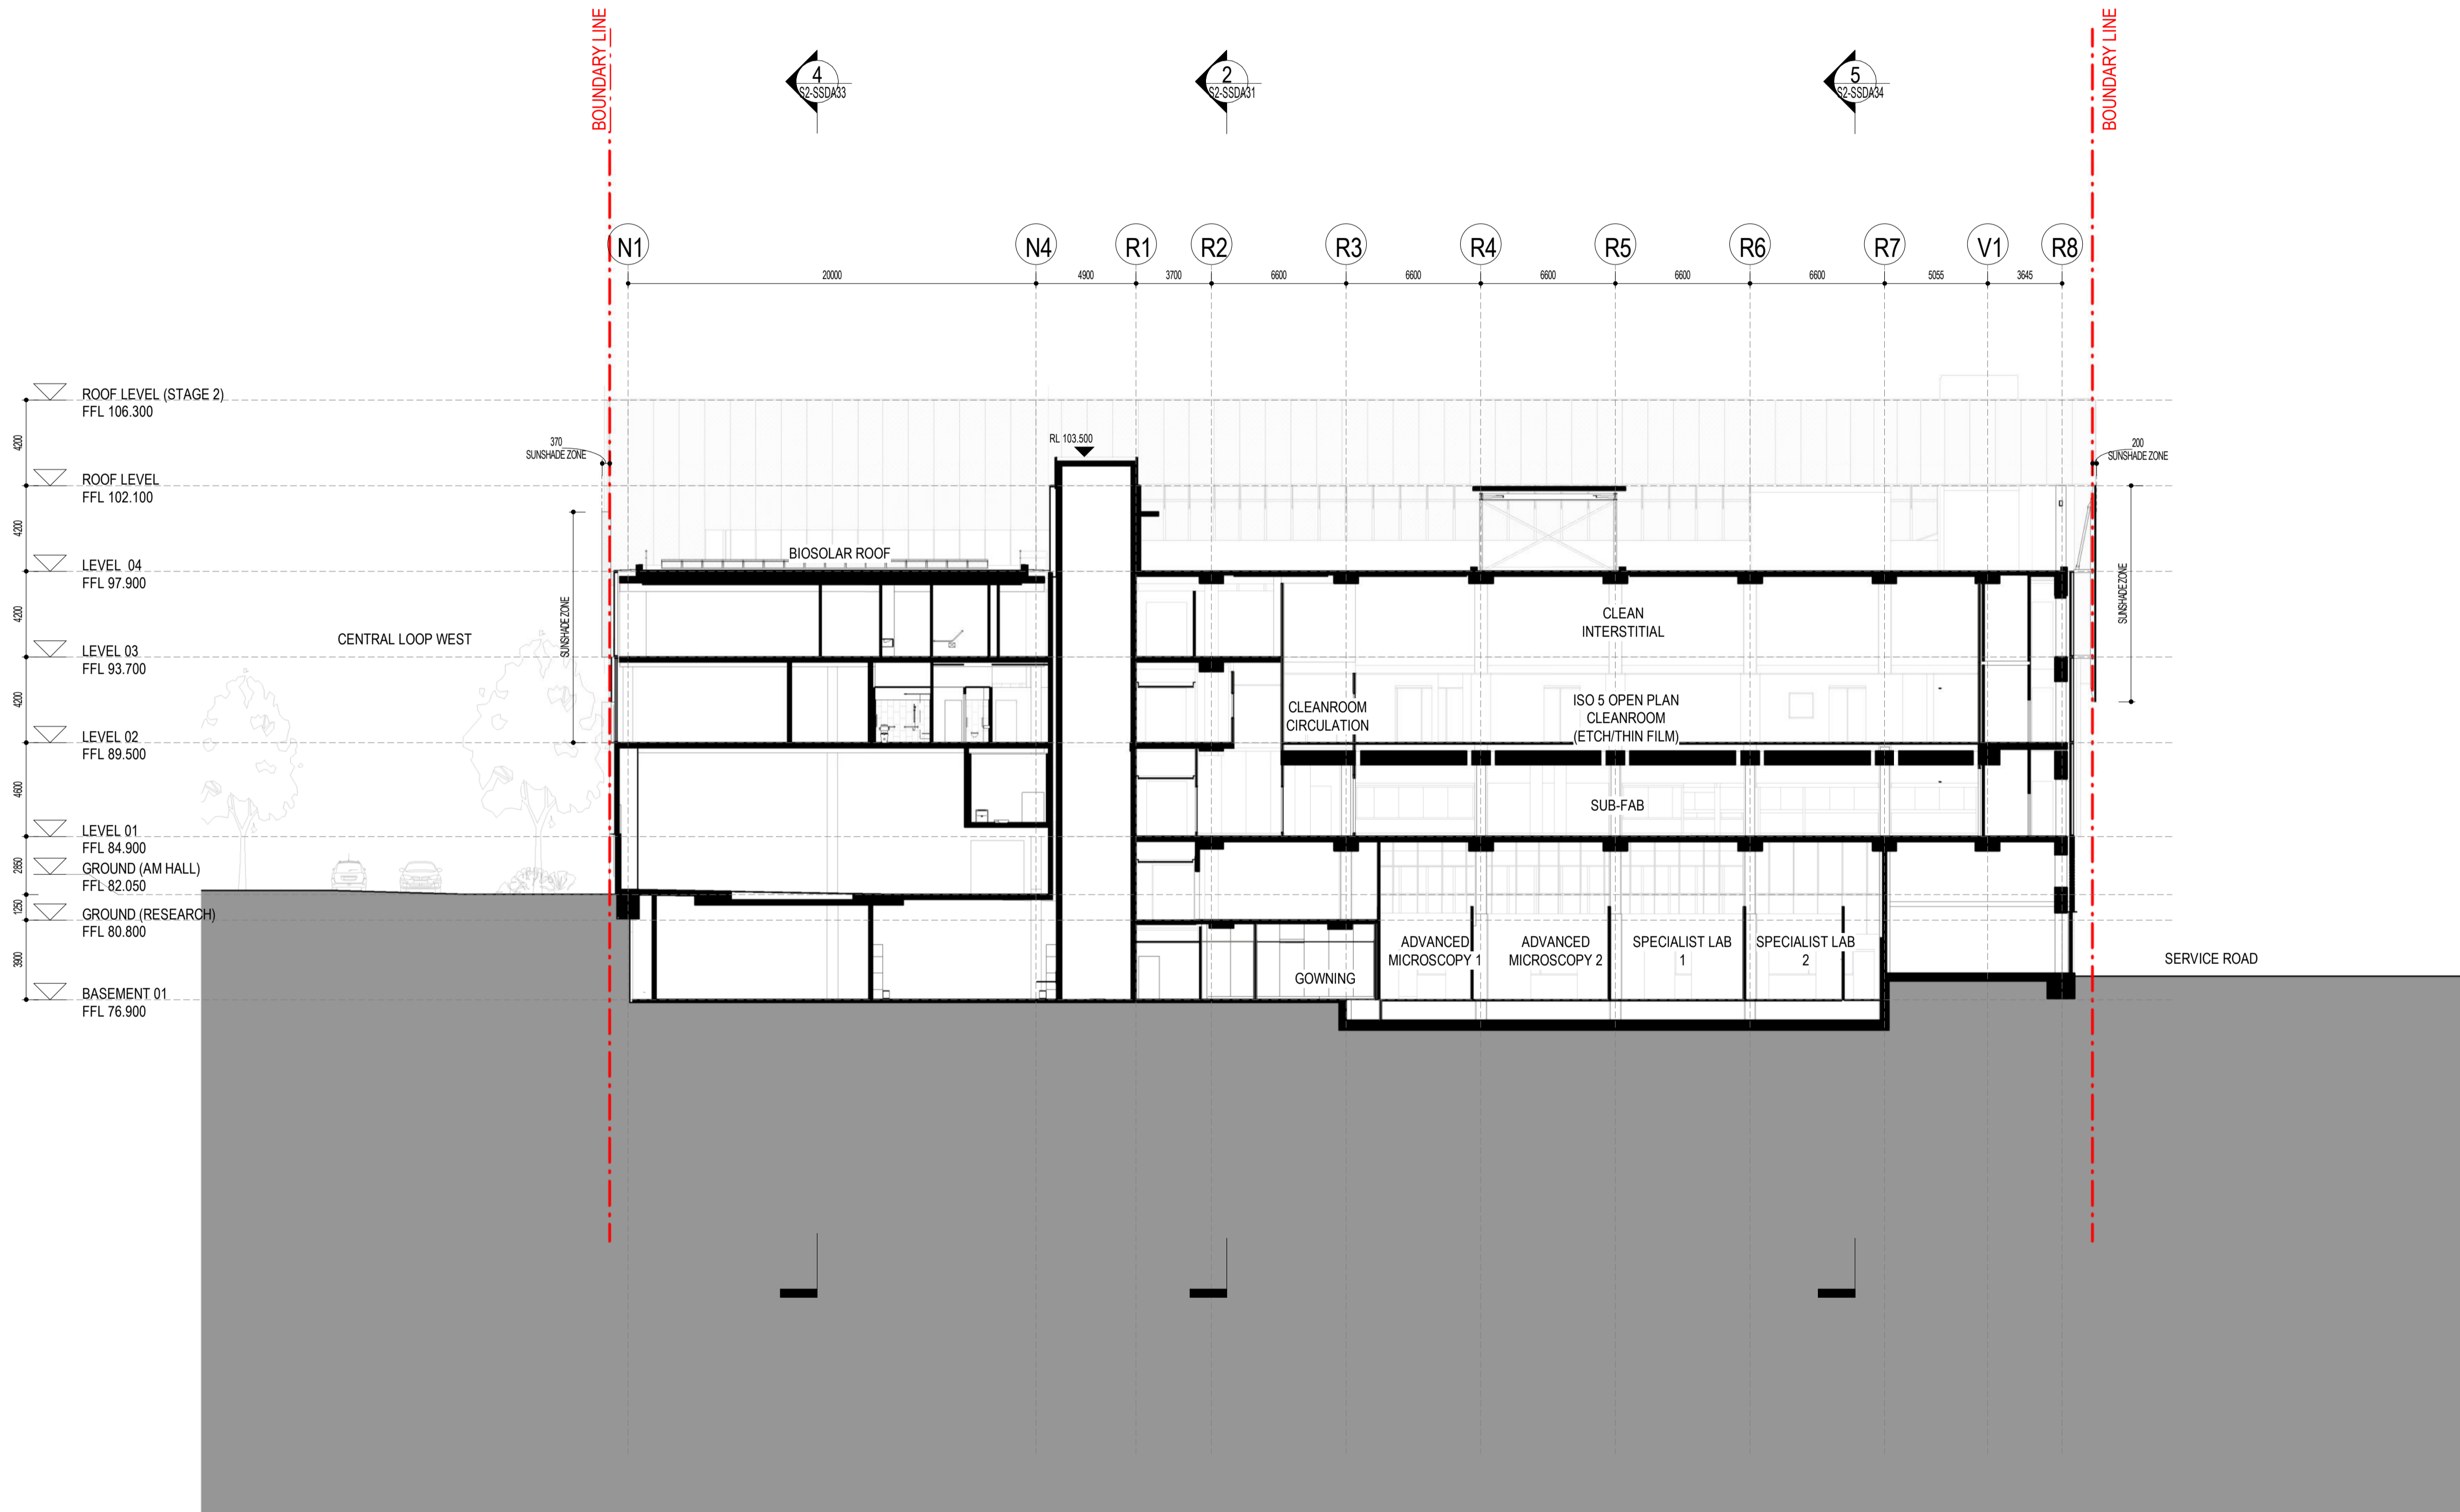

Key Plan

 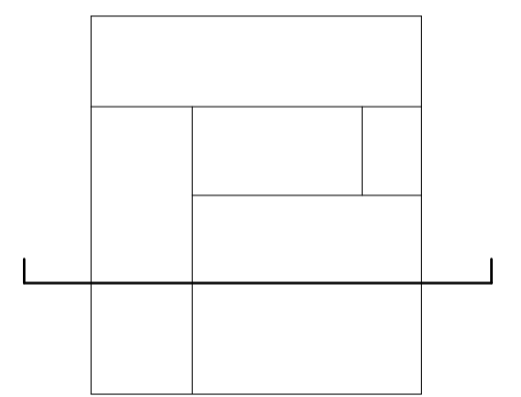

architectus™

Architectus Sydney
Level 18
25 Martin Place
Sydney NSW 2000
T (61 2) 8252 8400
F (61 2) 8252 8600
sydney@architectus.com.au
ABN 90 131 245 684

Collaborating Architect: **Aileen Sage**

Lab Design Consultant: **Jacobs**

project
FULL SCALE AMRF BUILDING 2
100 WENTWORTH ROAD, BRADFELD
drawing

STAGE 02 - SECTION 1

scale 1 : 200 A1 drawing no.


prepared LB **AR-S2-SSDA30**

approved BR revision



project no 220479 **A01**

24/11/2025 6:44:27 PM

revision	purpose of issue	date
A01	MODIFICATION 1	21.11.25

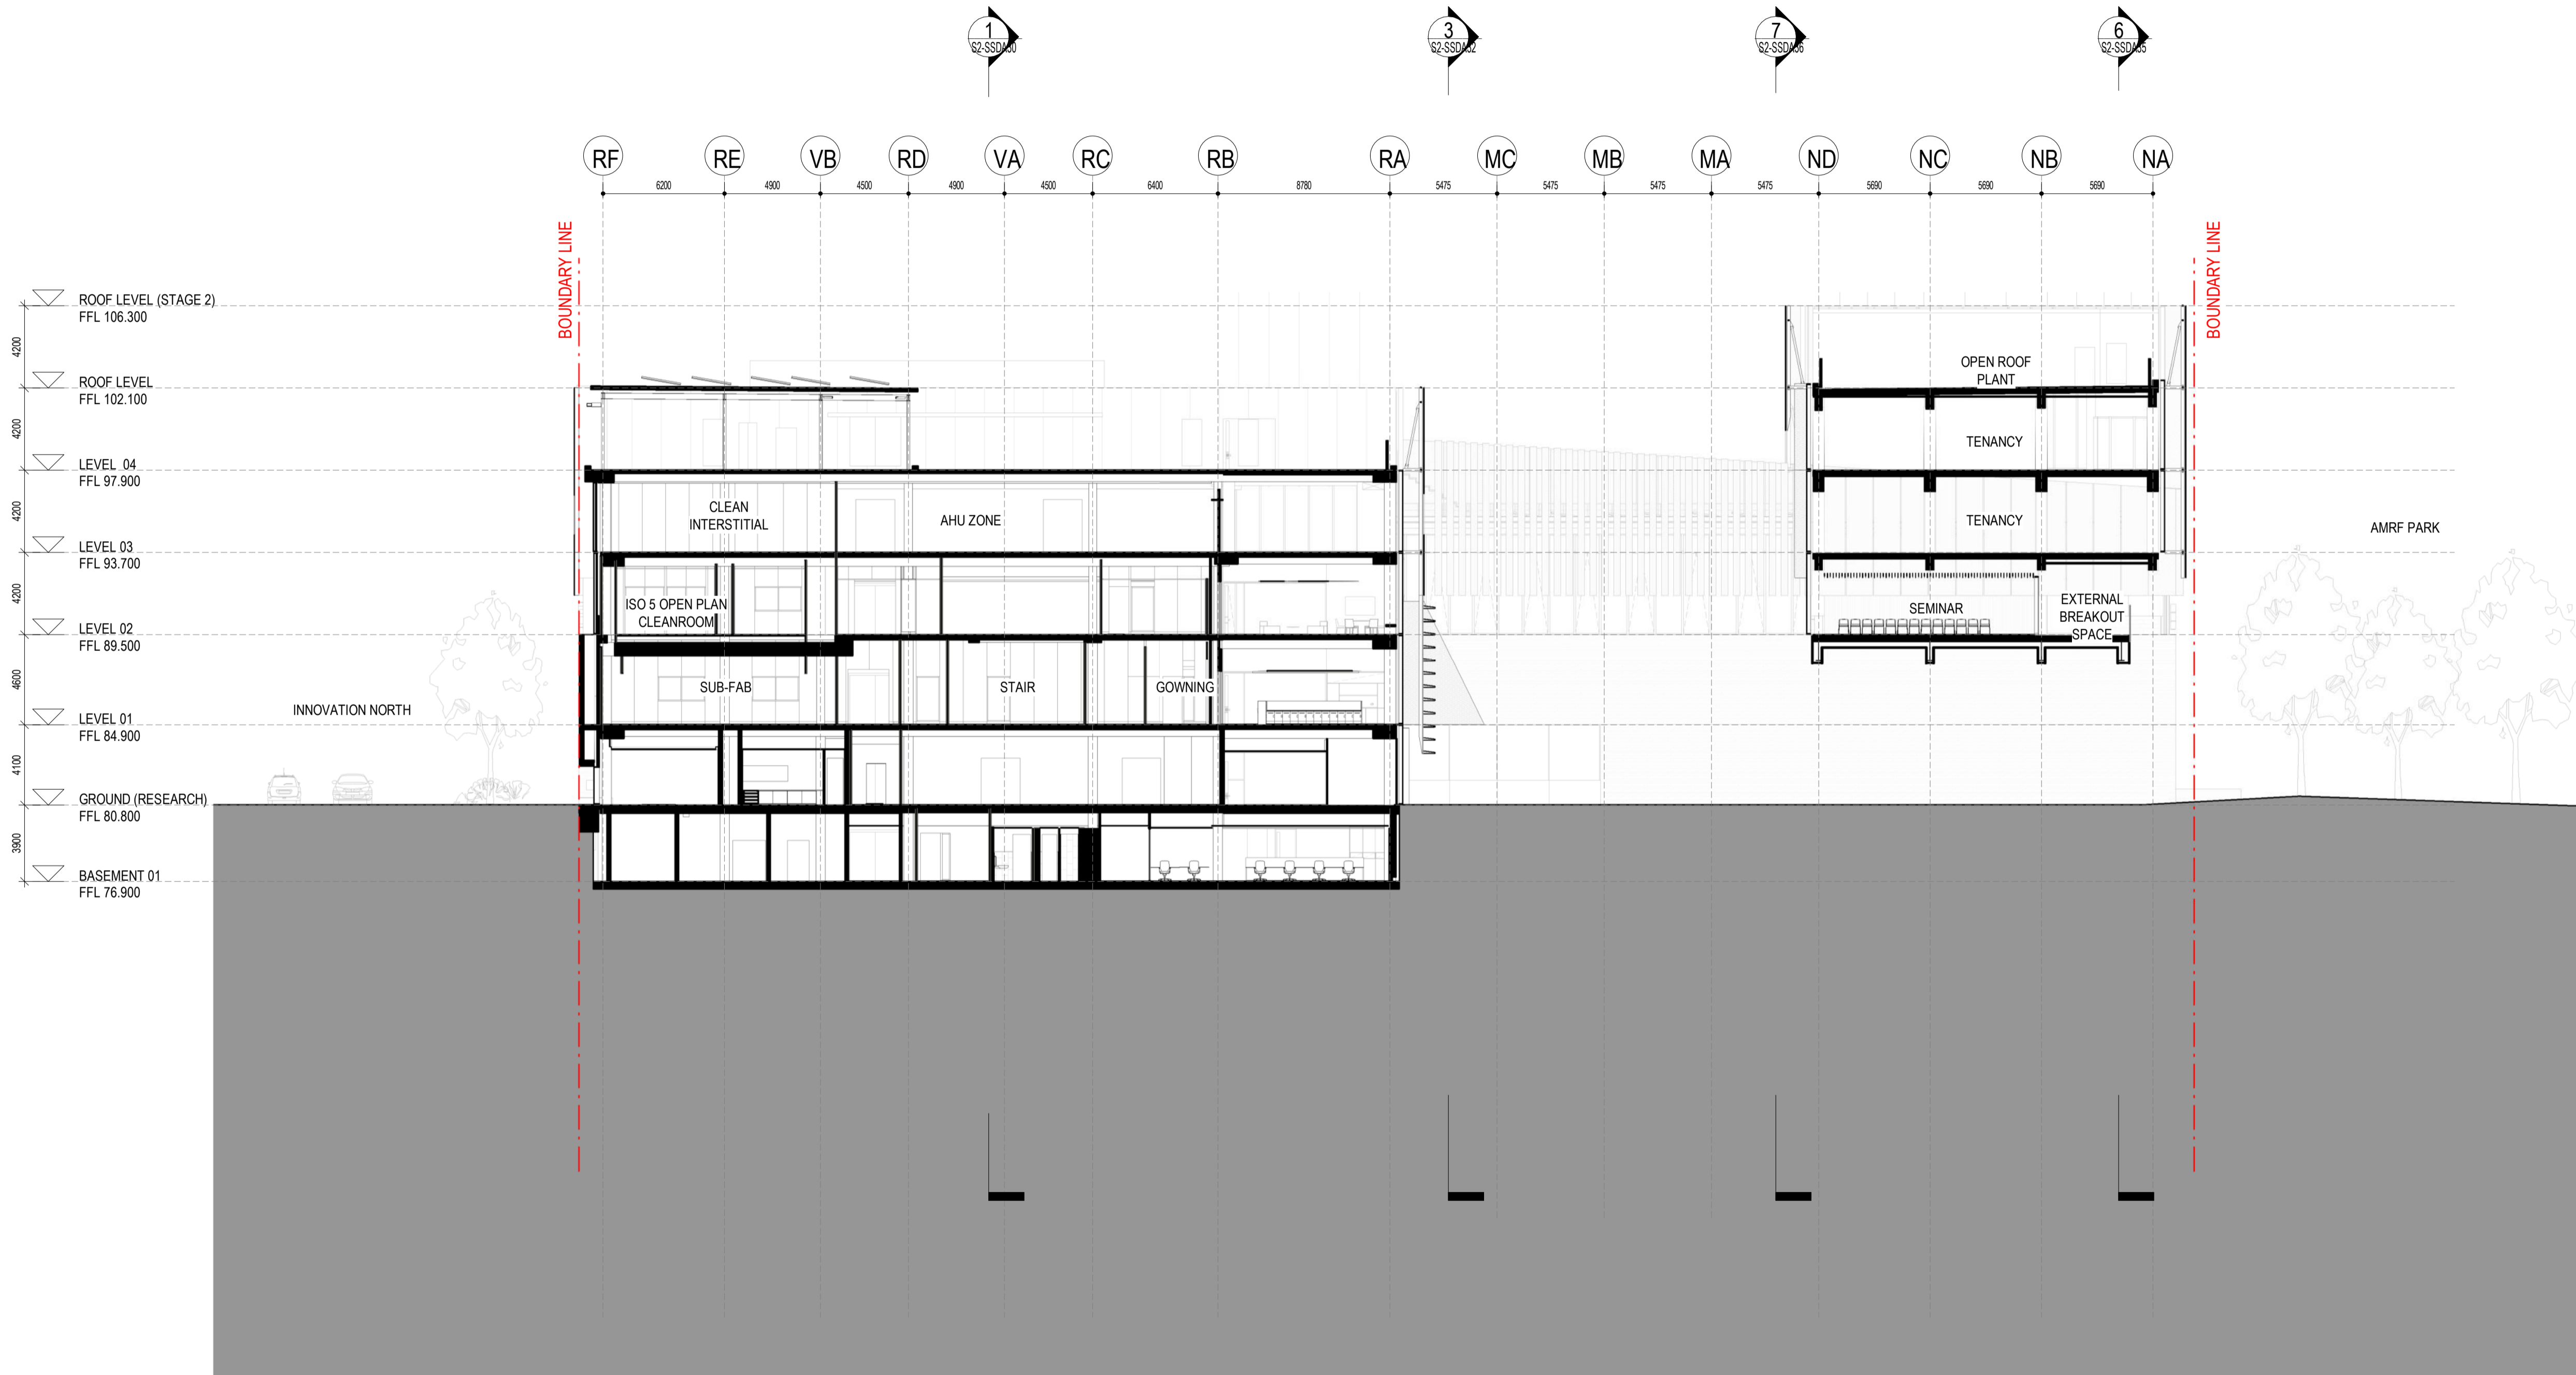

Key Plan

 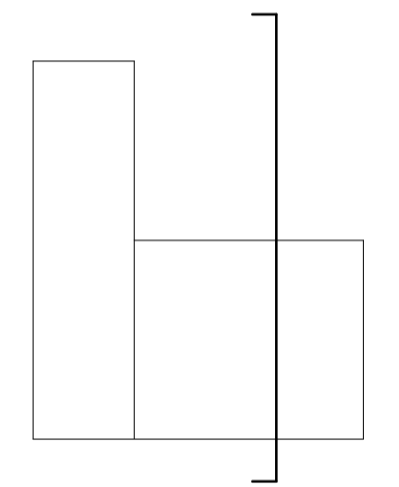

architectus™

Architectus Sydney
Level 18
25 Martin Place
Sydney NSW 2000
T (61 2) 8252 8400
F (61 2) 8252 8600
sydney@architectus.com.au
ABN 90 131 245 684

Collaborating Architect: **Aileen Sage**

Lab Design Consultant: **Jacobs**

project
FULL SCALE AMRF BUILDING 2
100 WENTWORTH ROAD, BRADFIELD
drawing

STAGE 02 - SECTION 2

scale 1 : 200 A1 drawing no.


prepared LB **AR-S2-SSDA31** revision

approved BR revision


project no 220479 **A01**

24/11/2025 6:44:52 PM


revision	purpose of issue	date
A01	MODIFICATION 1	21.11.25

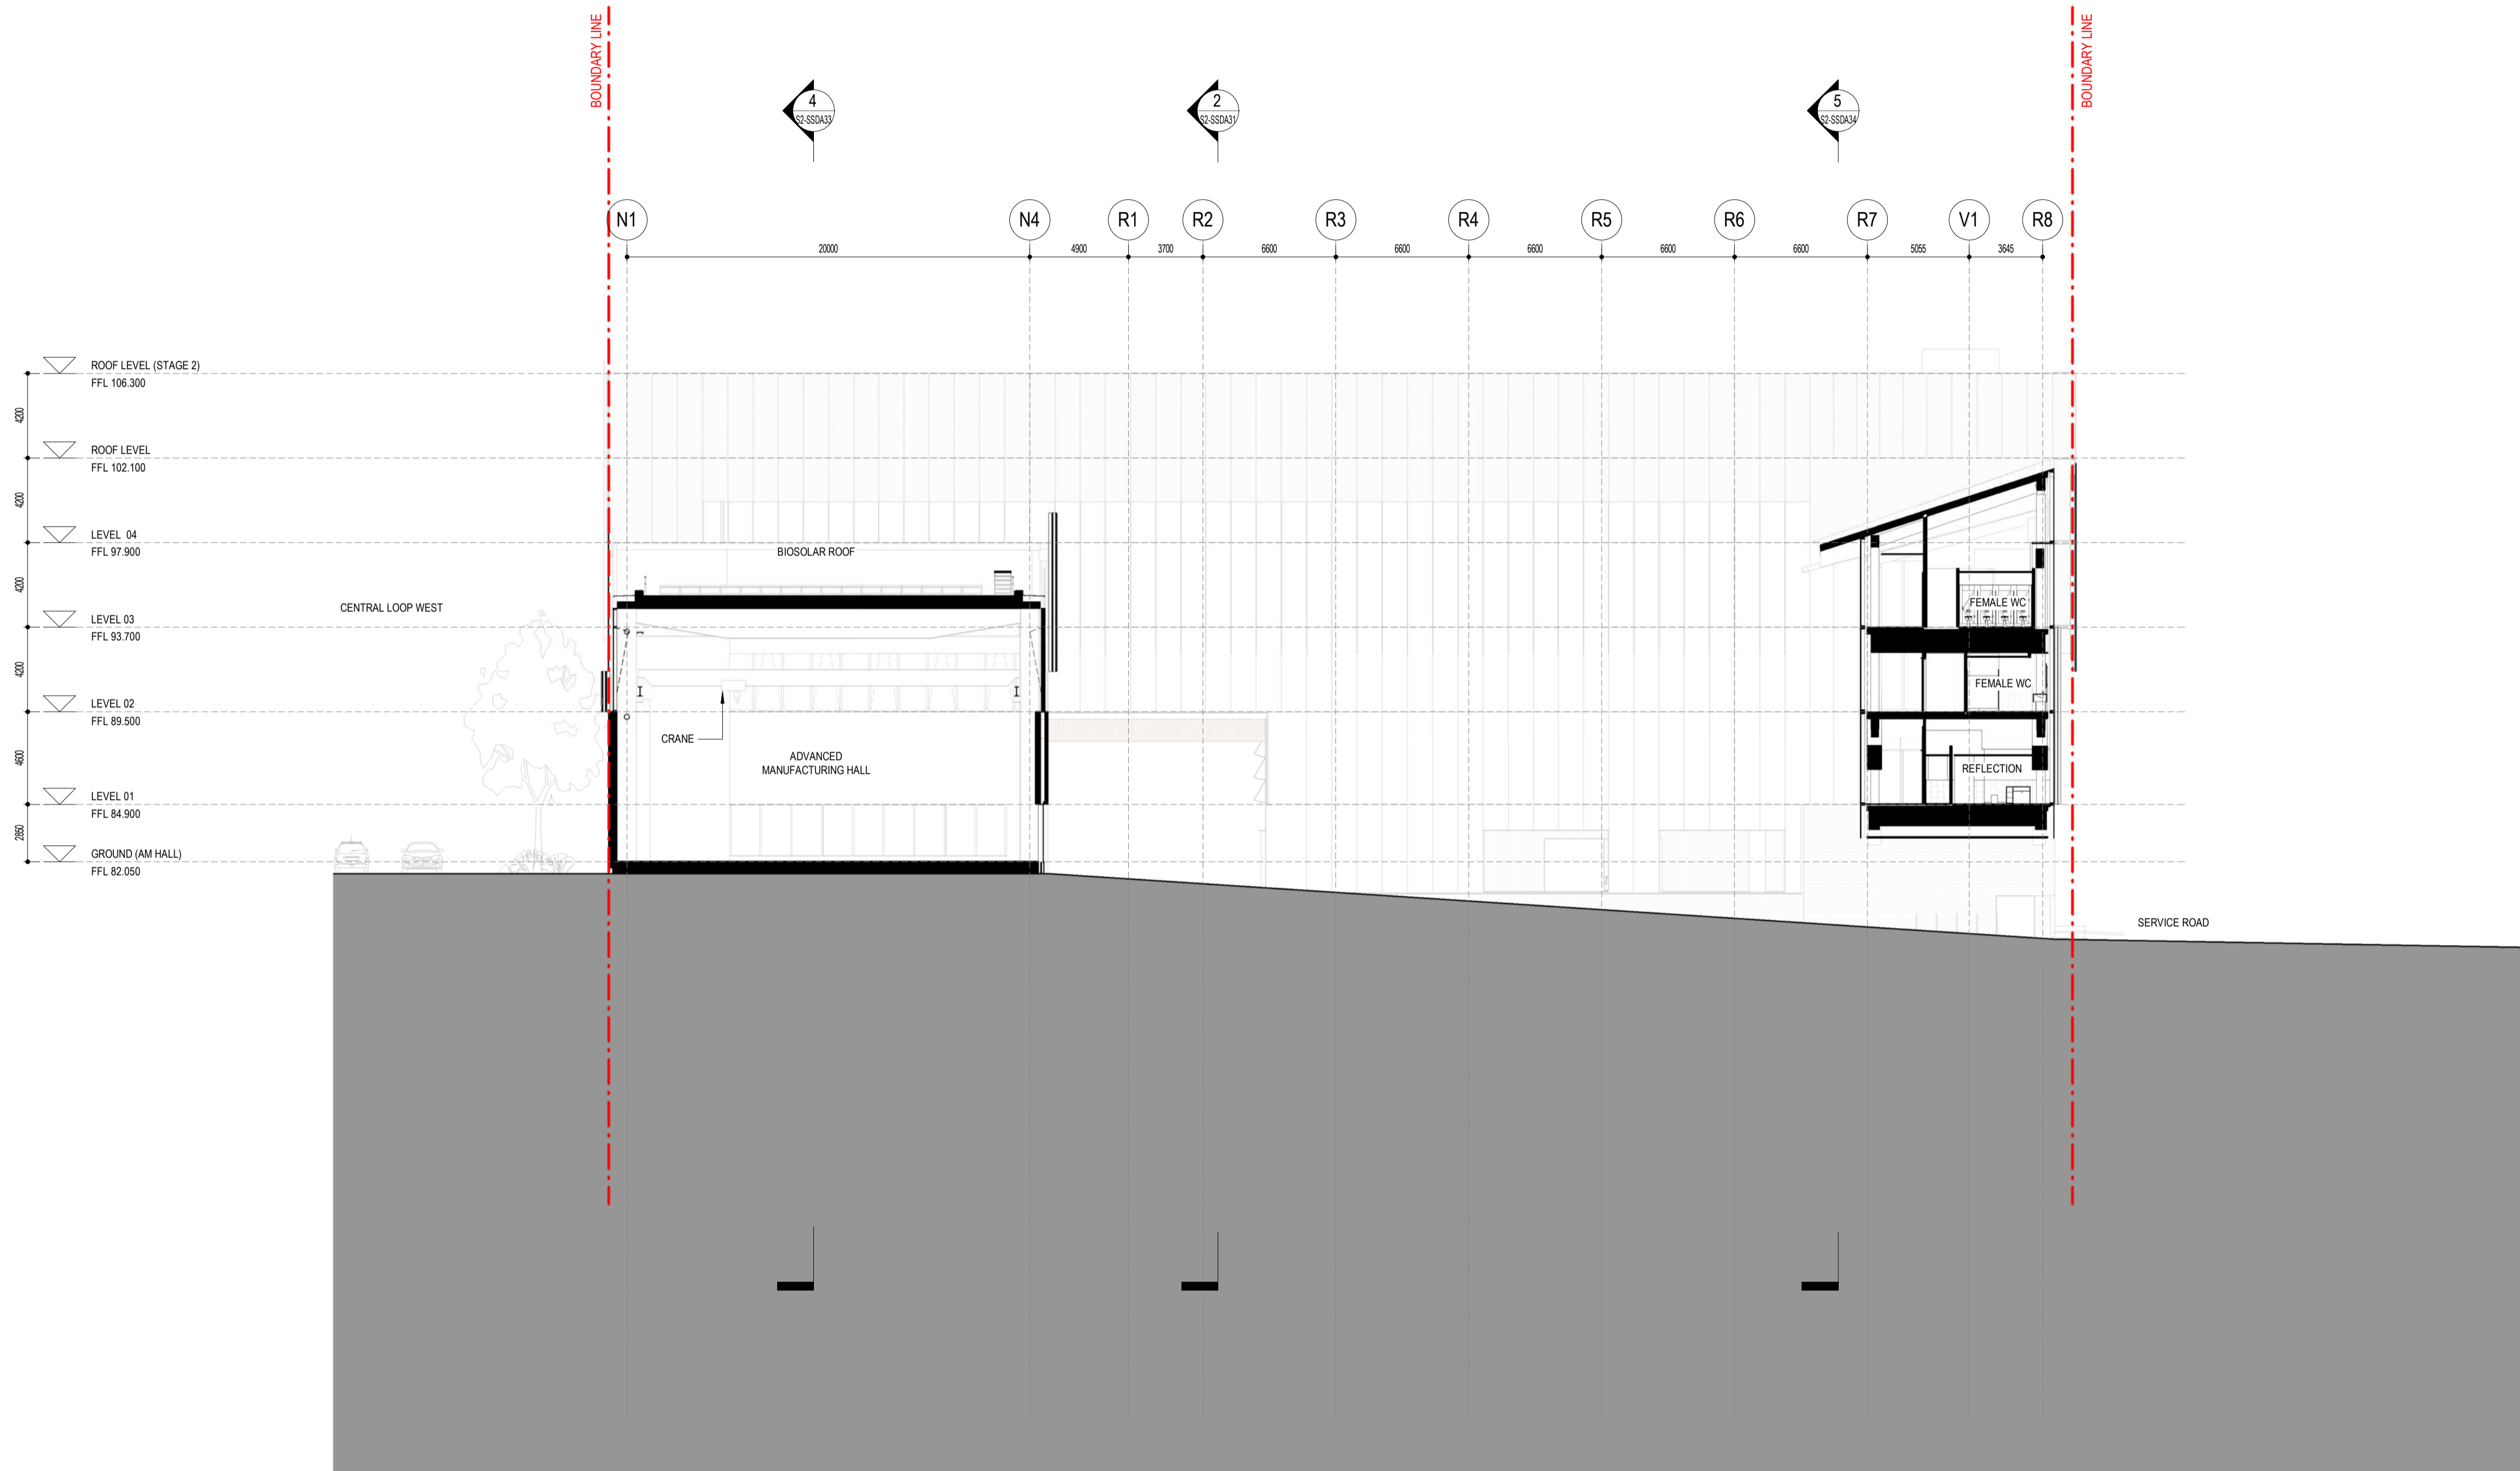


Key Plan

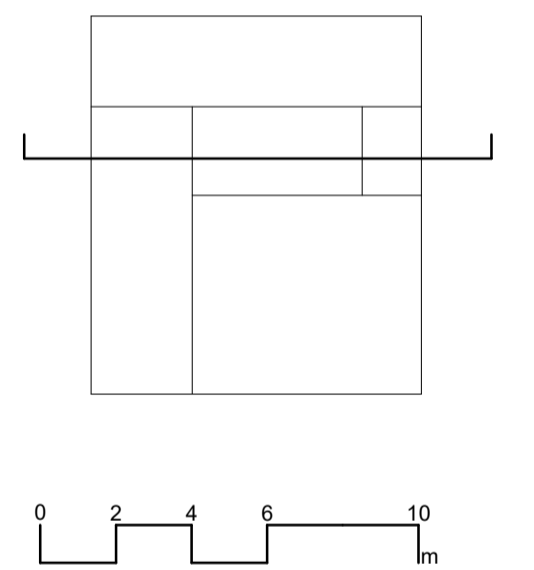

revision	purpose of issue	date
A01	MODIFICATION 1	21.11.25

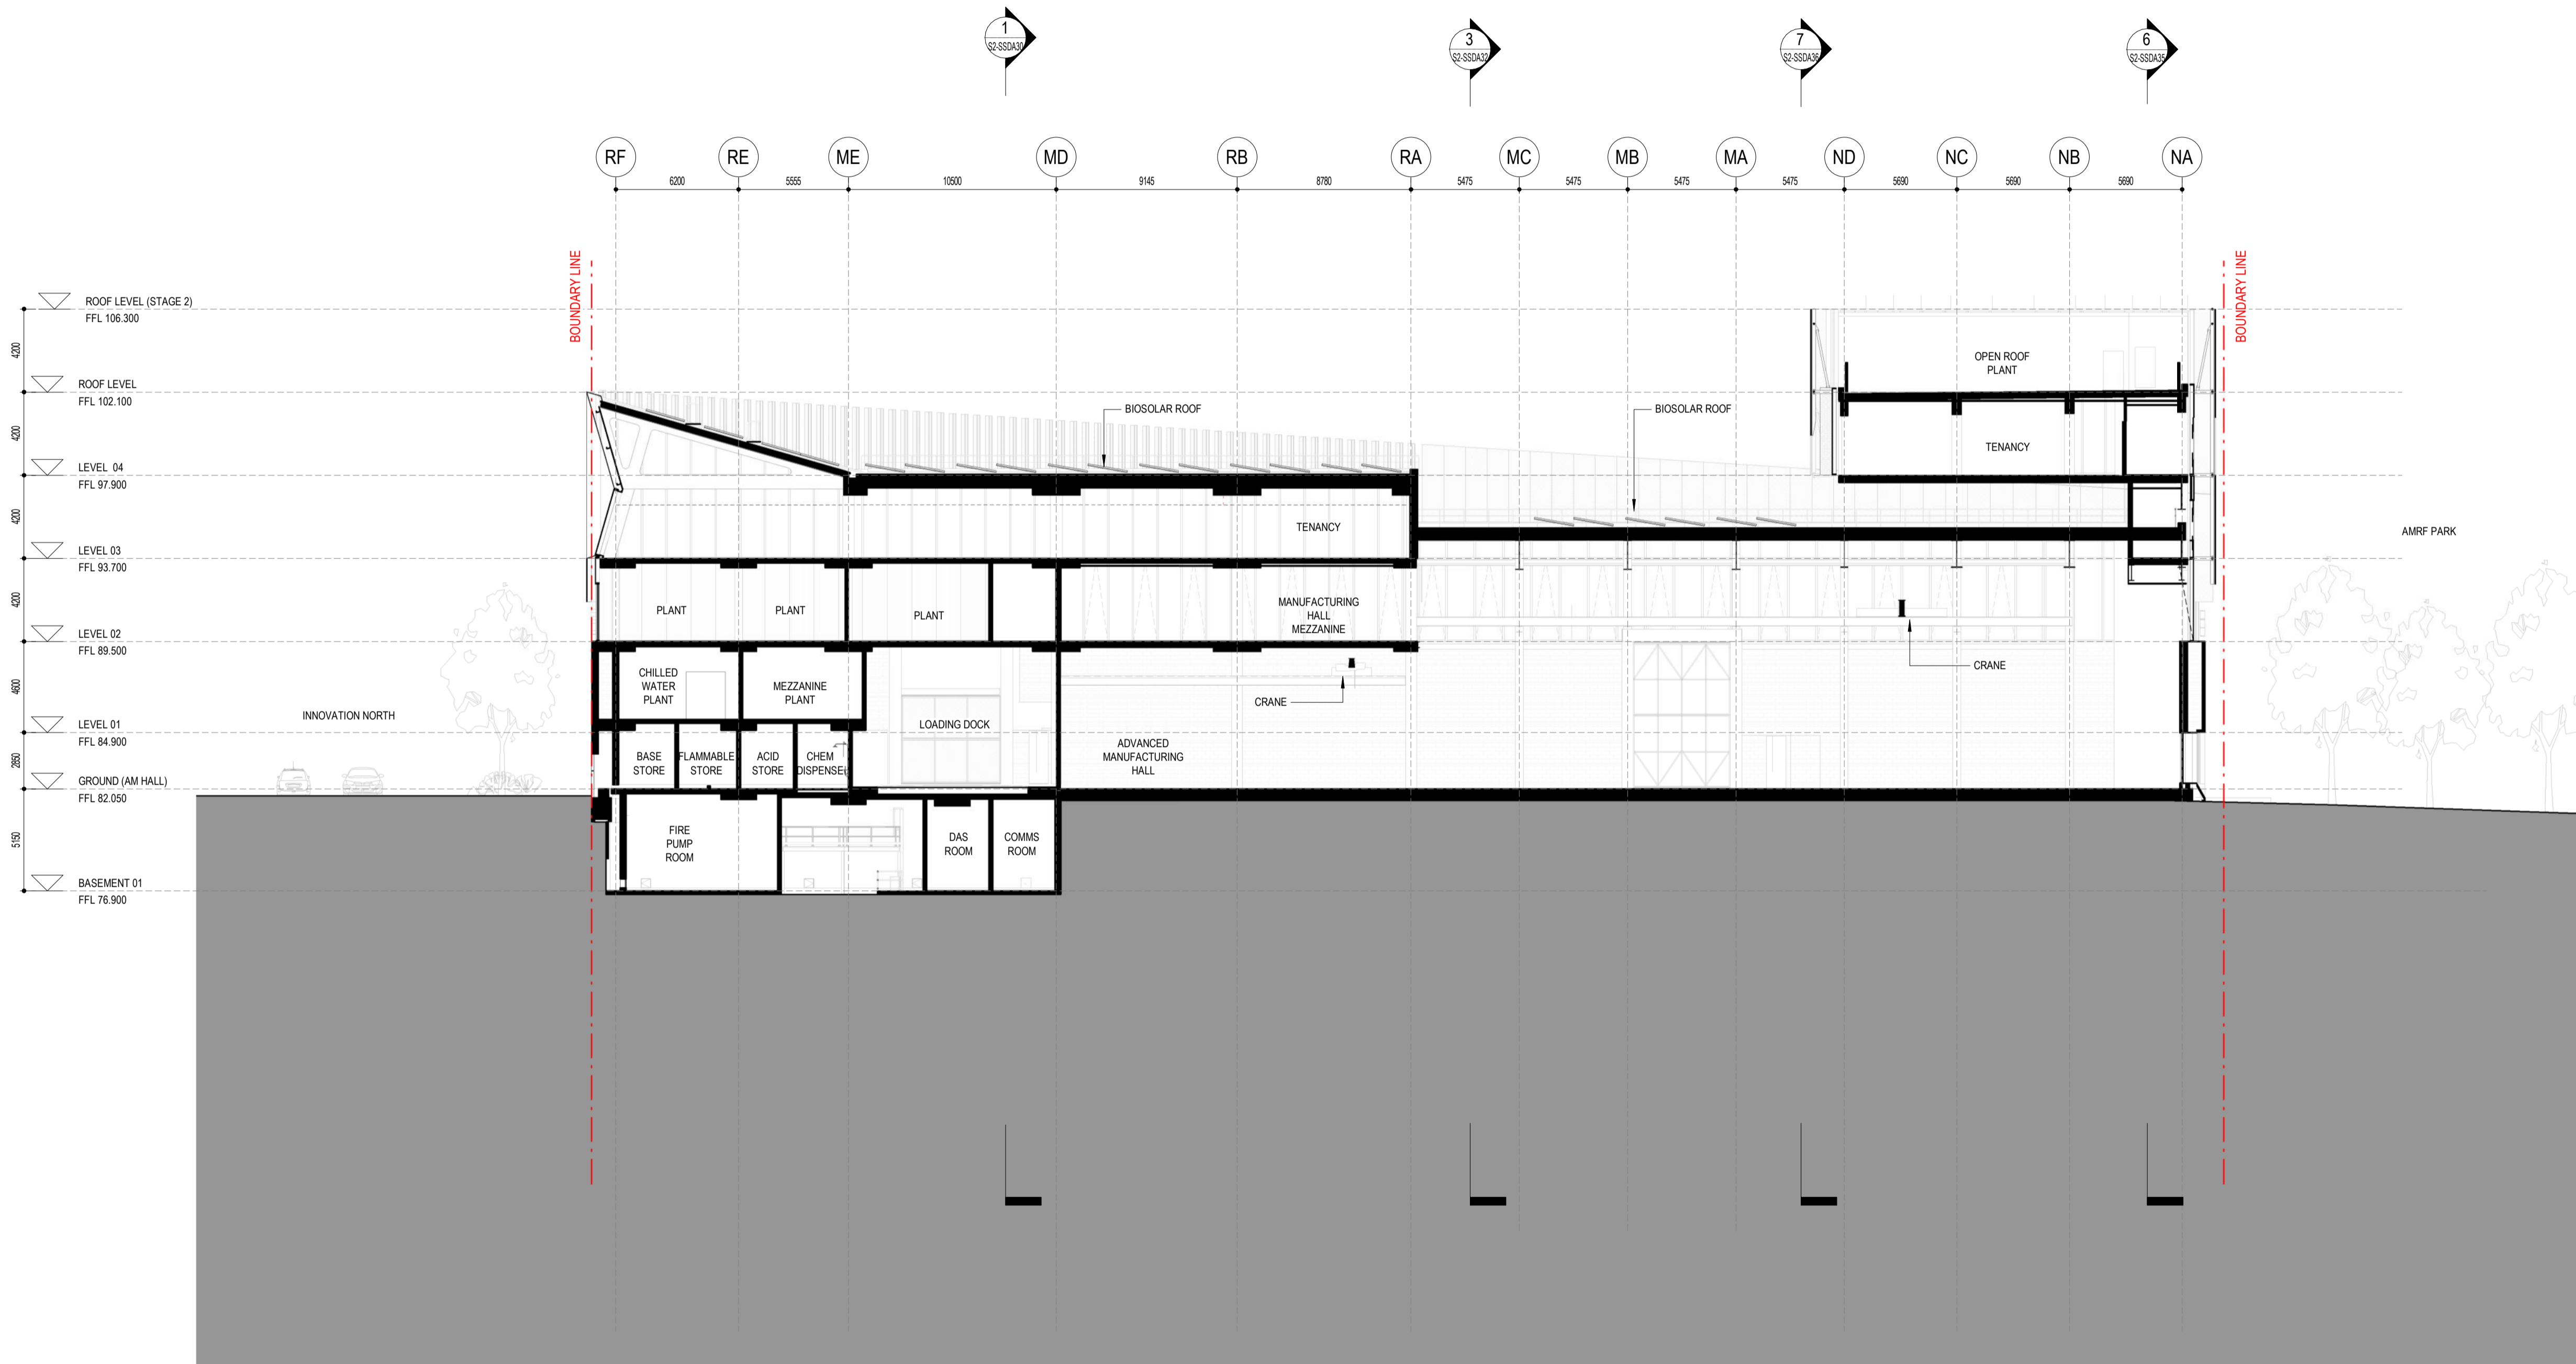

Key Plan

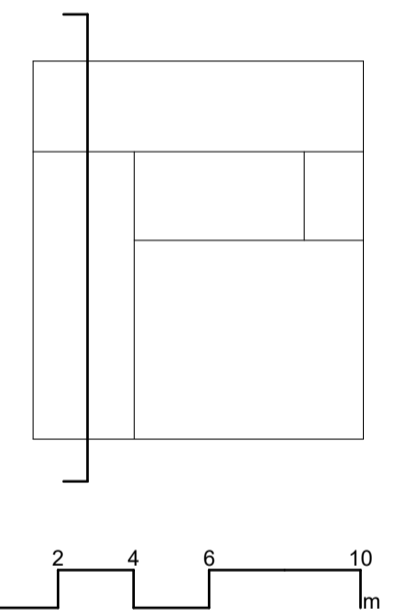

architectus™

Architectus Sydney
Level 18
25 Martin Place
Sydney NSW 2000
T (61 2) 8252 8400
F (61 2) 8252 8600
sydney@architectus.com.au
ABN 90 131 245 684

Collaborating Architect: **Aileen Sage**


Lab Design Consultant: **Jacobs**

project
**FULL SCALE AMRF
BUILDING 2**
215 BADGERYS CREEK ROAD, BRADFIELD
drawing


STAGE 02 - SECTION 4

scale	1 : 200 @A1	drawing no.
prepared	LB	AR-S2-SSDA33
approved	BR	revision
project no	220479	A01


revision	purpose of issue	date
A01	MODIFICATION 1	21.11.25

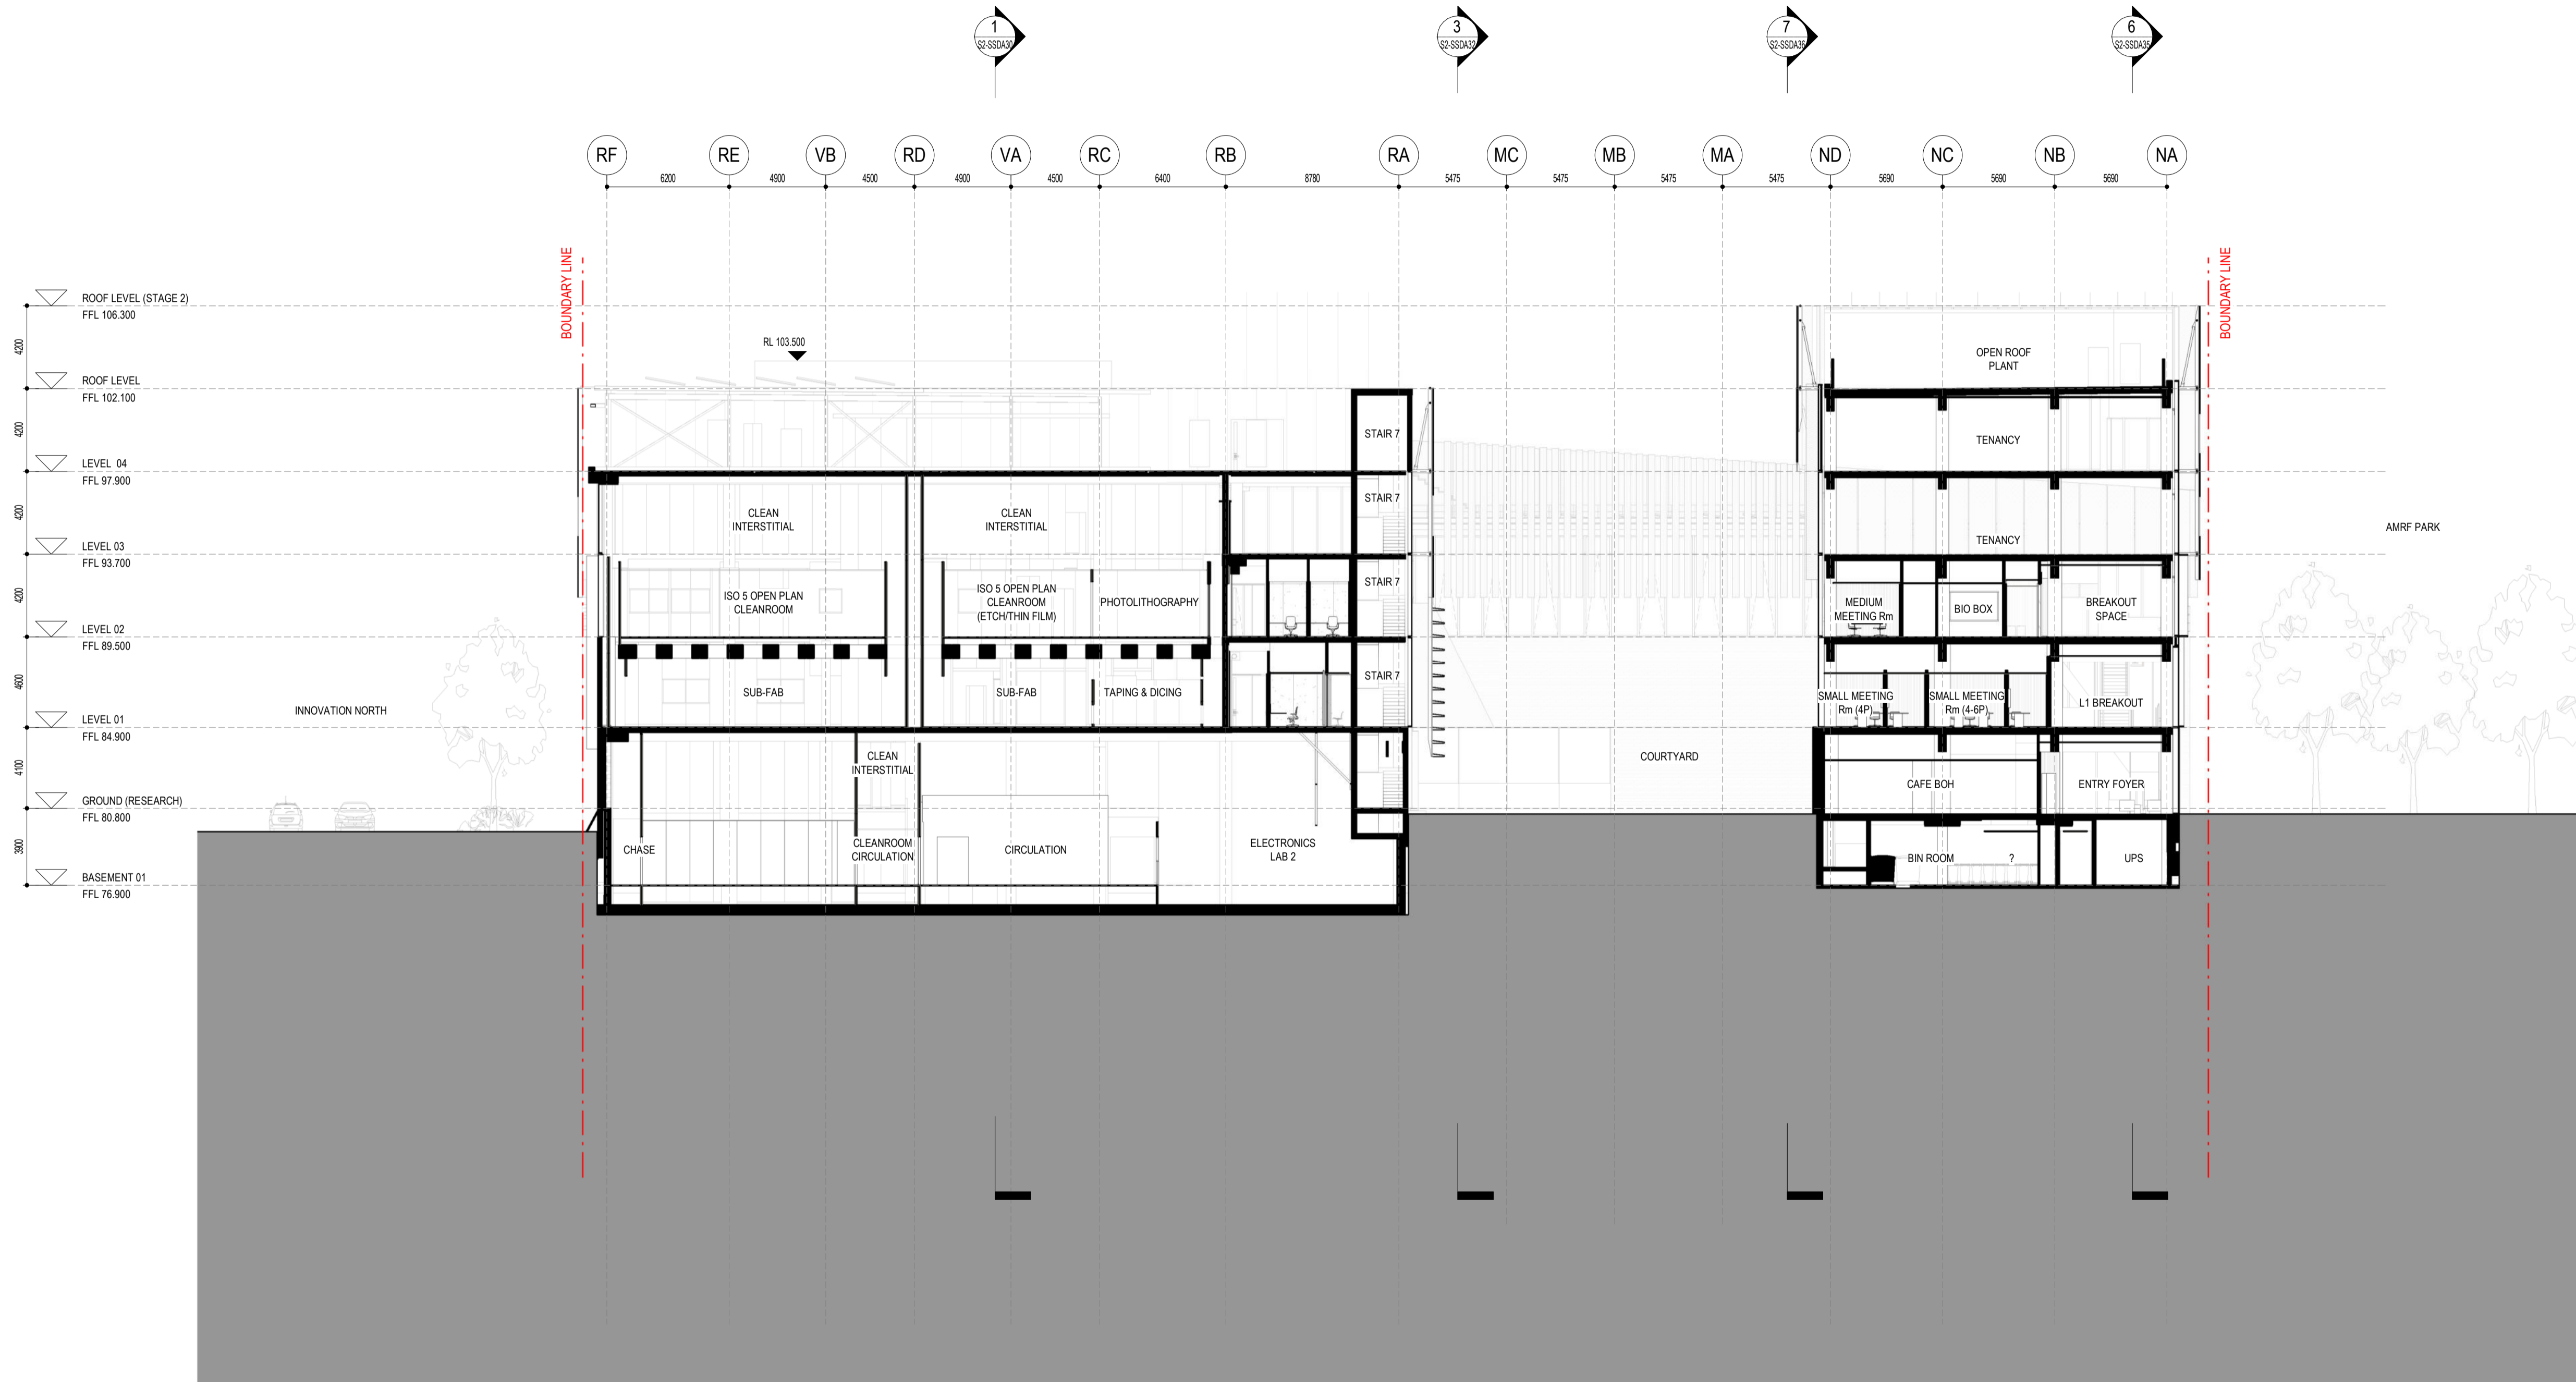


Key Plan

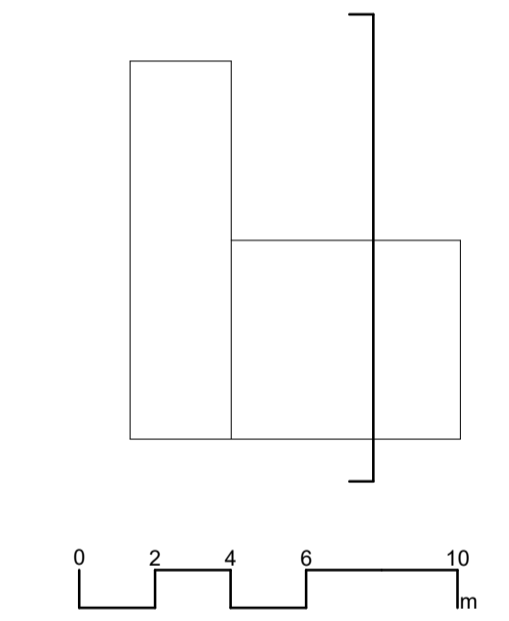

revision	purpose of issue	date
A01	MODIFICATION 1	21.11.25

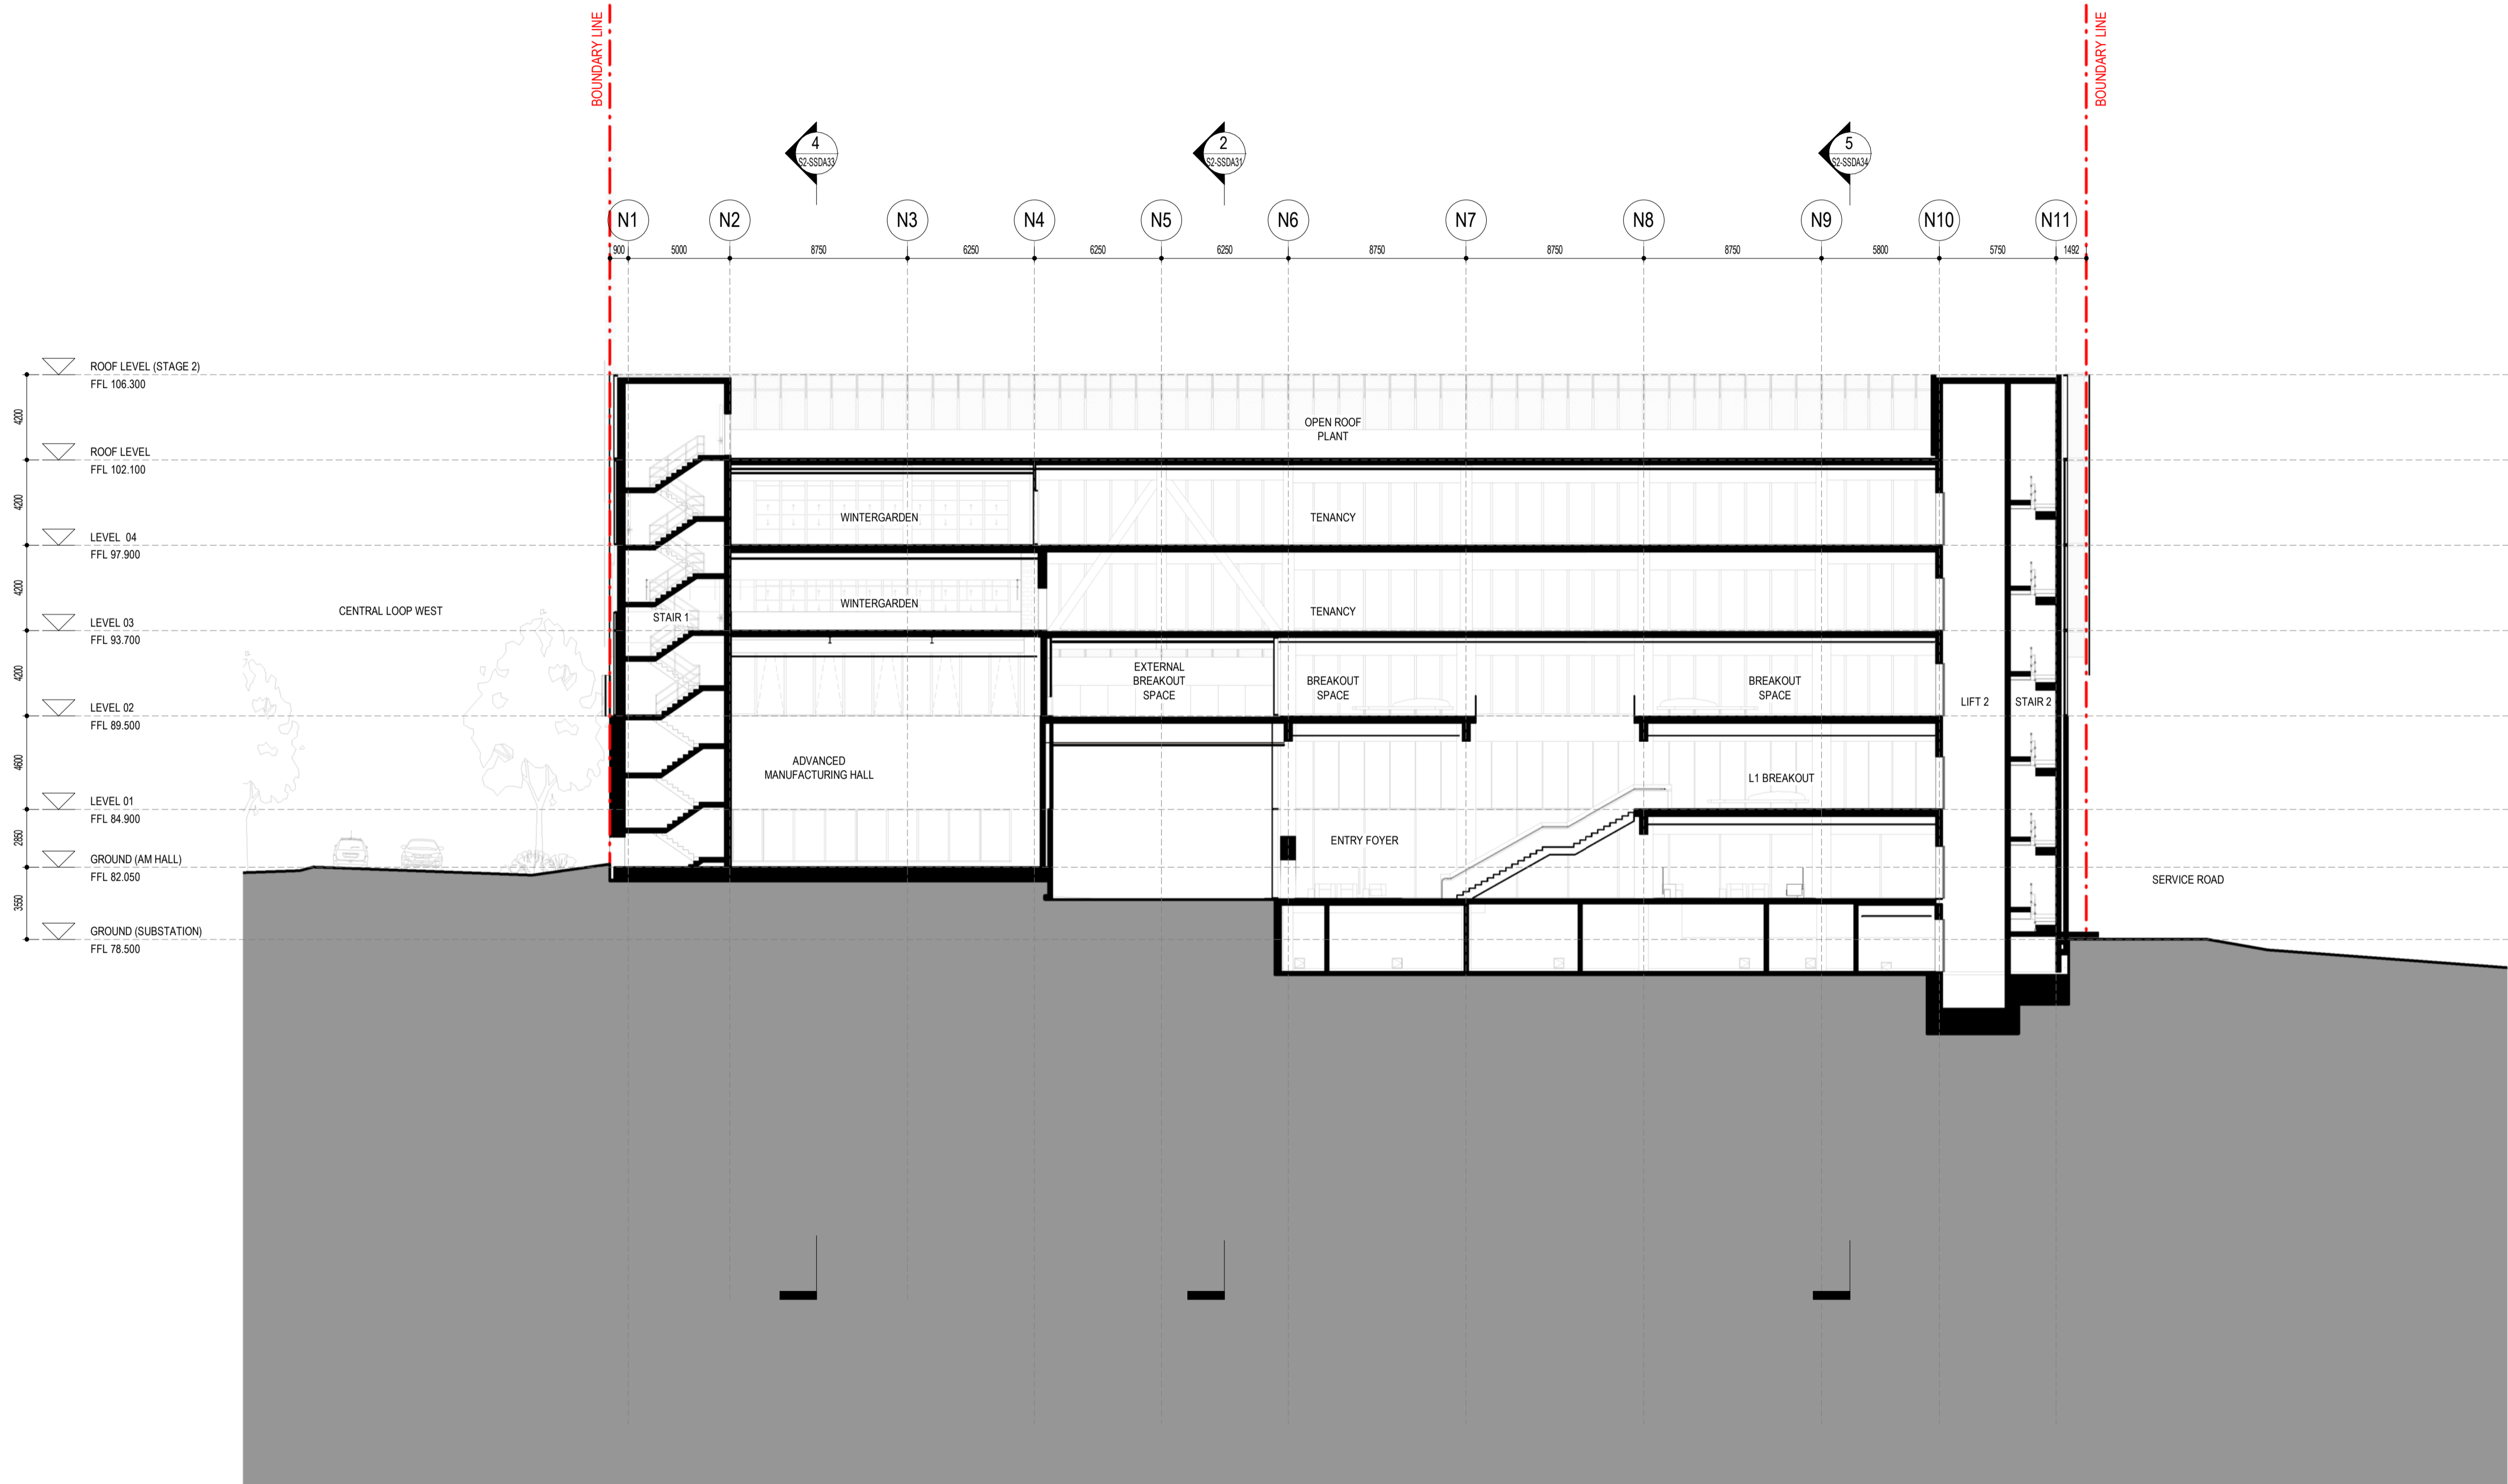

Key Plan

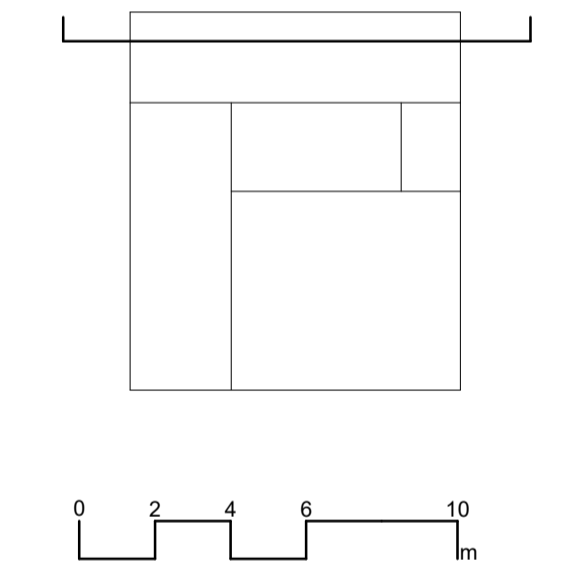

architectus™

Architectus Sydney
Level 18
25 Martin Place
Sydney NSW 2000
T (61 2) 8252 8400
F (61 2) 8252 8600
sydney@architectus.com.au
ABN 90 131 245 684

Collaborating Architect: **Aileen Sage**


Lab Design Consultant: **Jacobs**

project
**FULL SCALE AMRF
BUILDING 2**
215 BADGERYS CREEK ROAD, BRADFELD
drawing


STAGE 02 - SECTION 6

scale	1 : 200 @A1	drawing no.
prepared	LB	AR-S2-SSDA35
approved	BR	revision
project no	220479	A01

revision	purpose of issue	date
A01	MODIFICATION 1	21.11.25

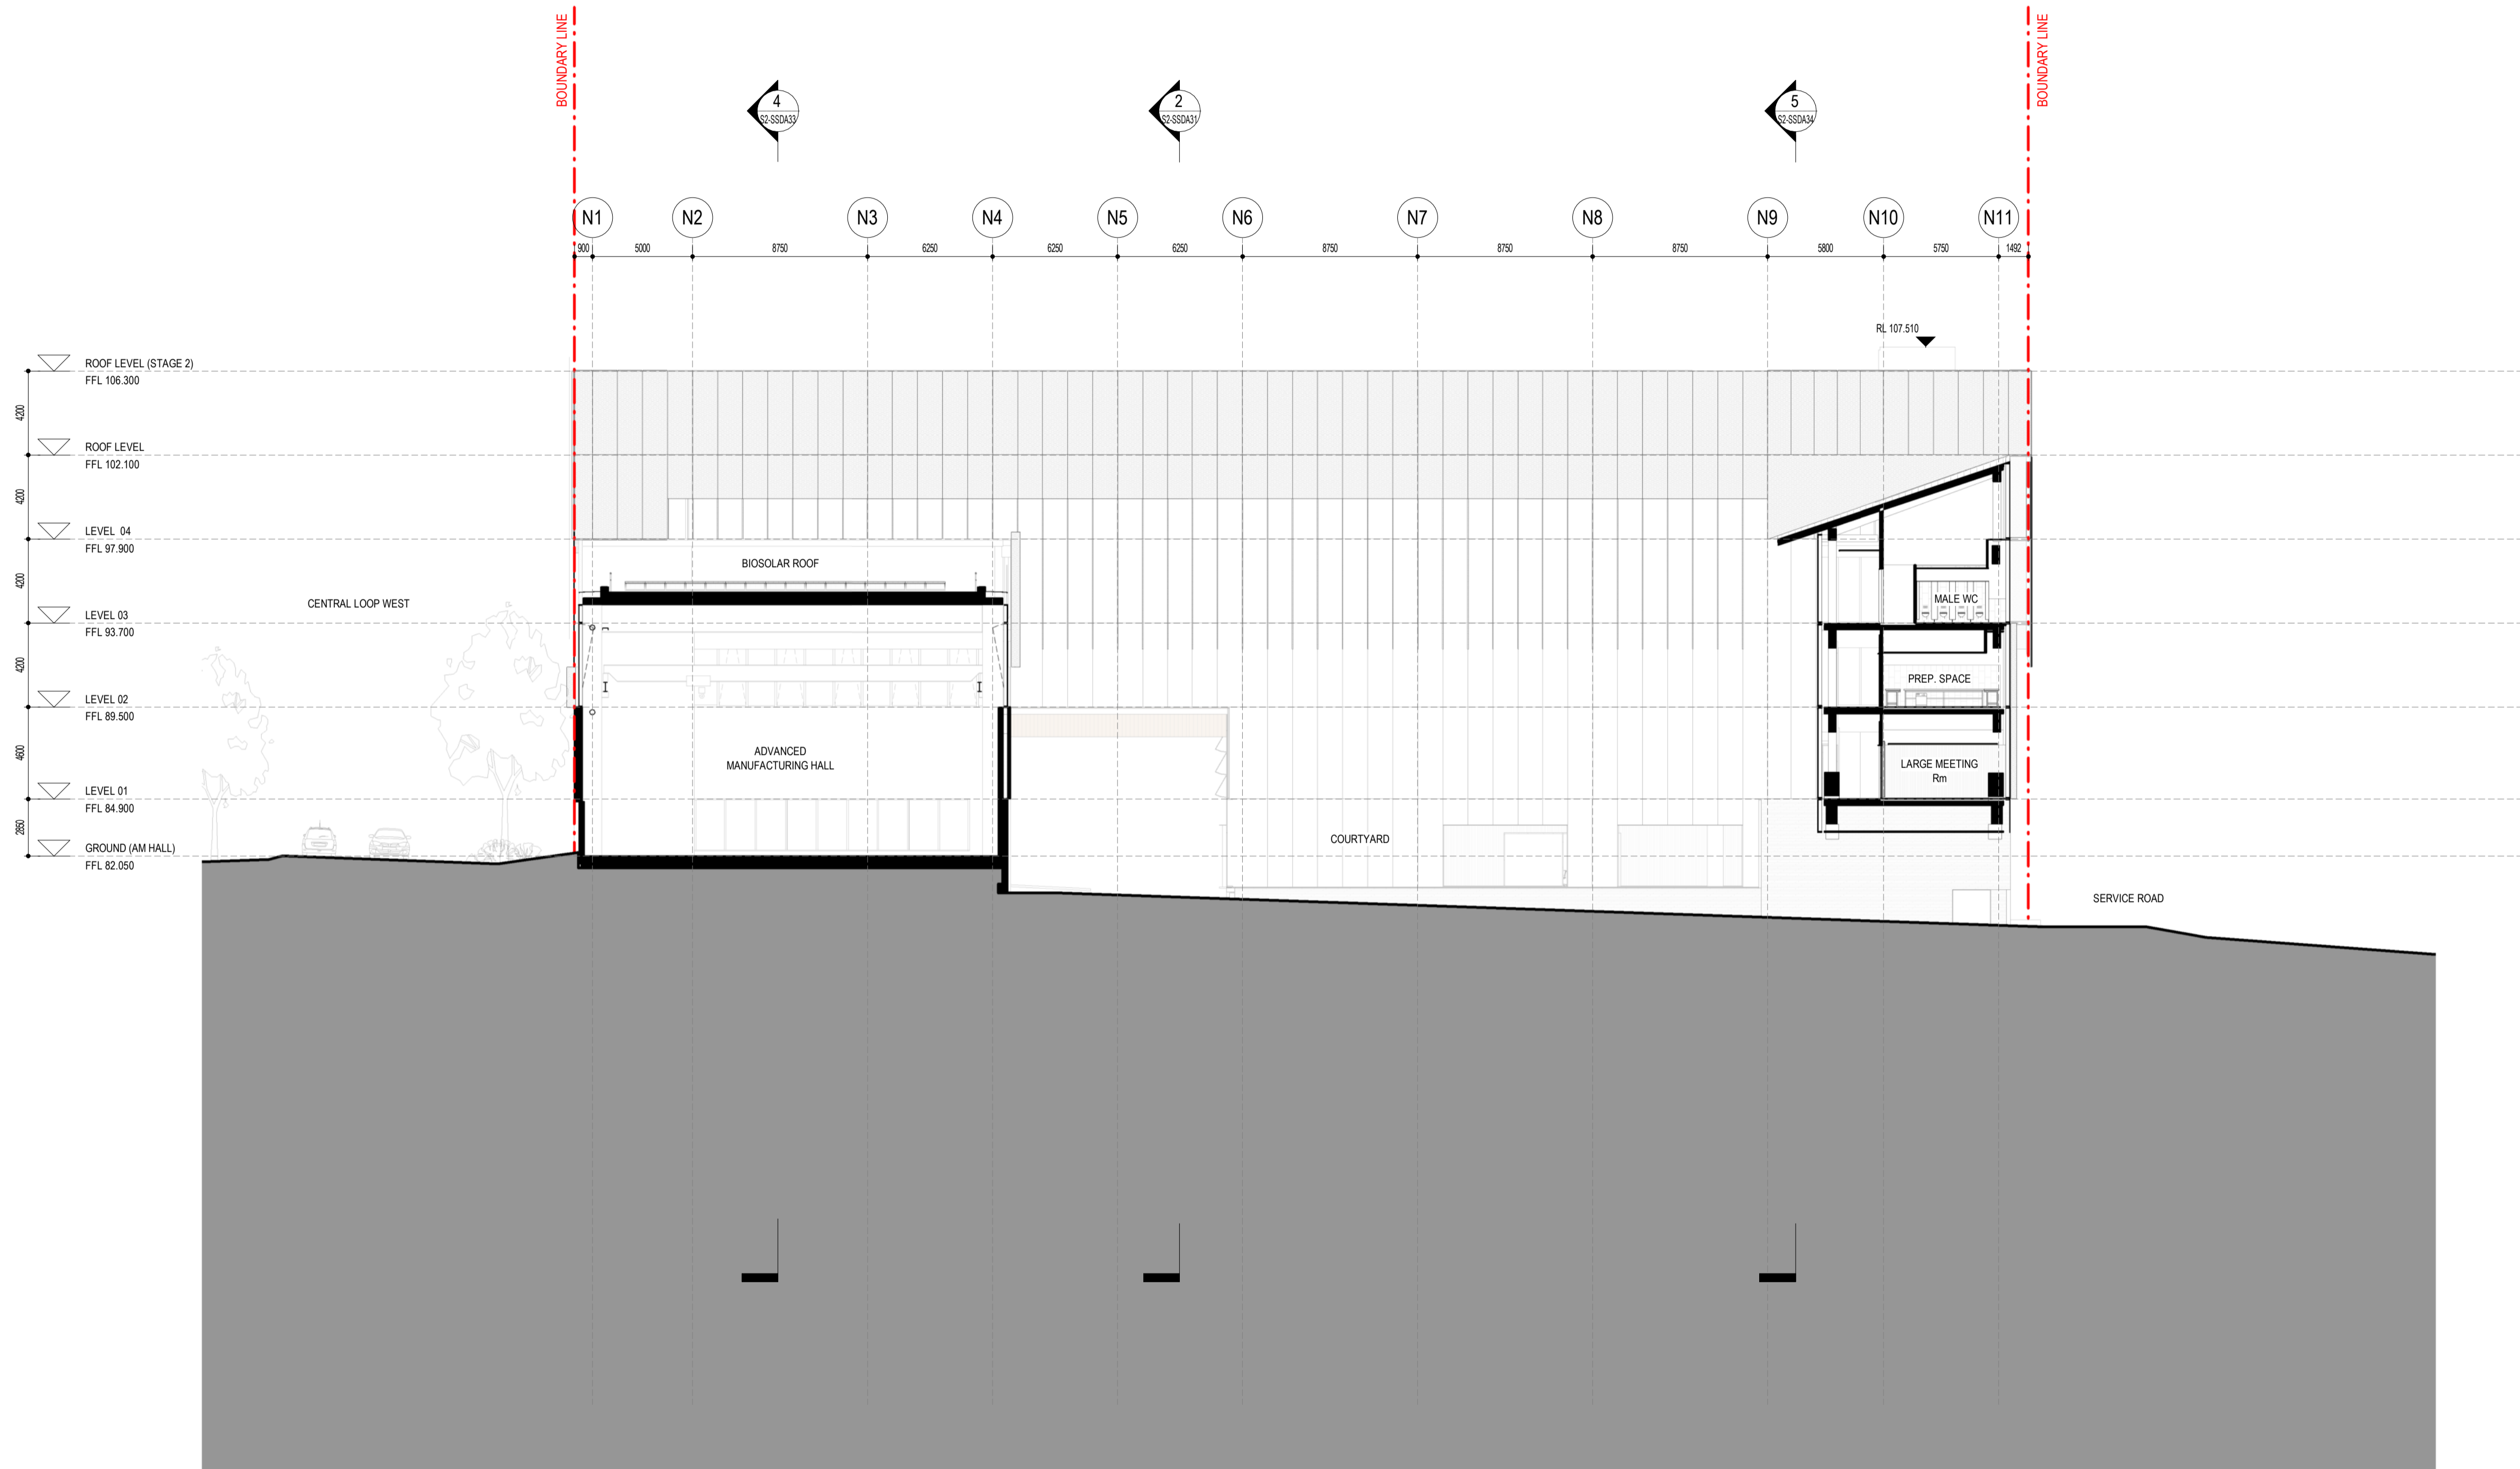

Key Plan

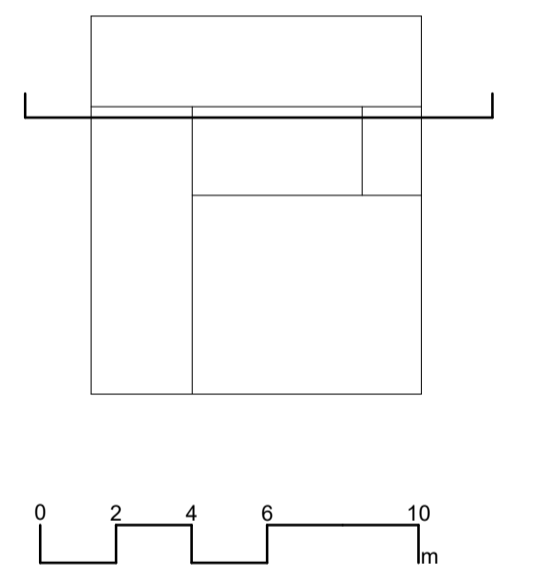

architectus™

Architectus Sydney
Level 18
25 Martin Place
Sydney NSW 2000
T (61 2) 8252 8400
F (61 2) 8252 8600
sydney@architectus.com.au
ABN 90 131 245 684

Collaborating Architect: **Aileen Sage**

Lab Design Consultant: **Jacobs**

project
**FULL SCALE AMRF
BUILDING 2**
215 BADGERYS CREEK ROAD, BRADFELD
drawing

STAGE 02 - SECTION 7

scale	1 : 200 @A1	drawing no.
prepared	LB	AR-S2-SSDA36
approved	BR	revision
project no	220479	A01