




EAST ELEVATION
BLOCK HC

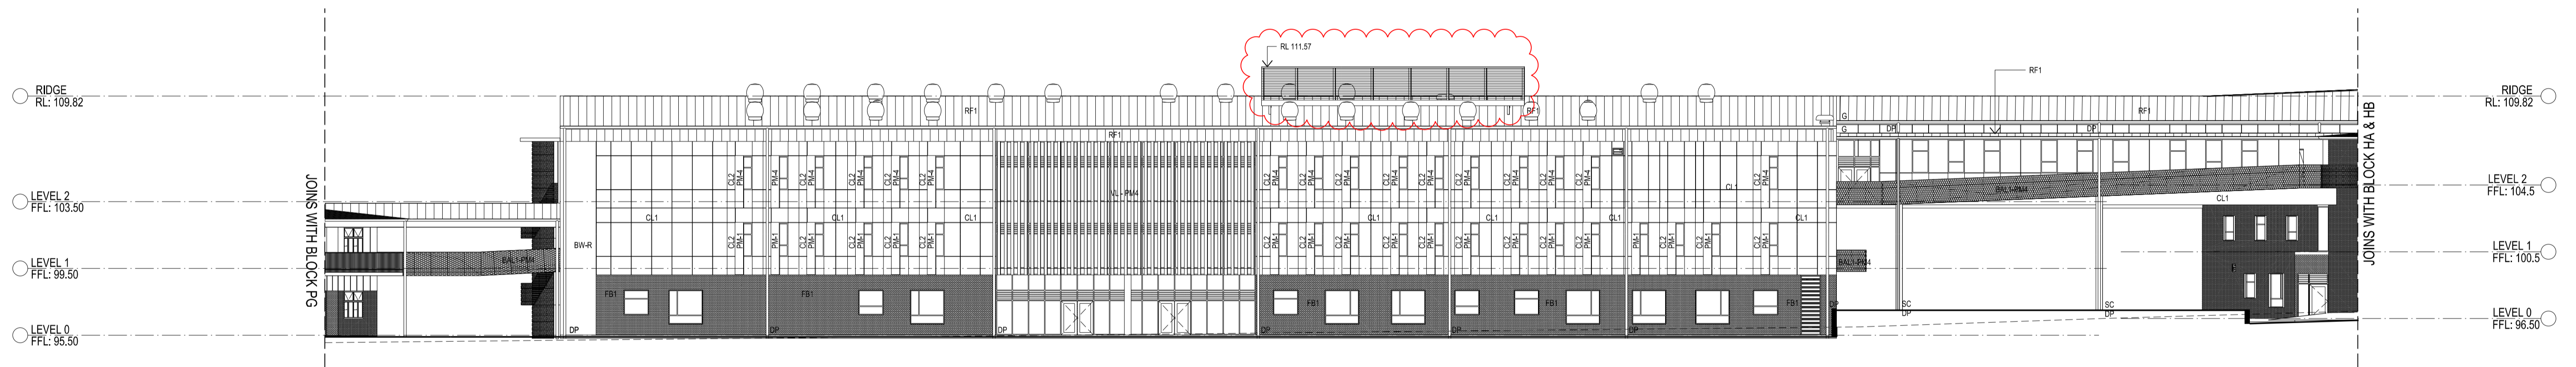

WEST ELEVATION
BLOCK HC

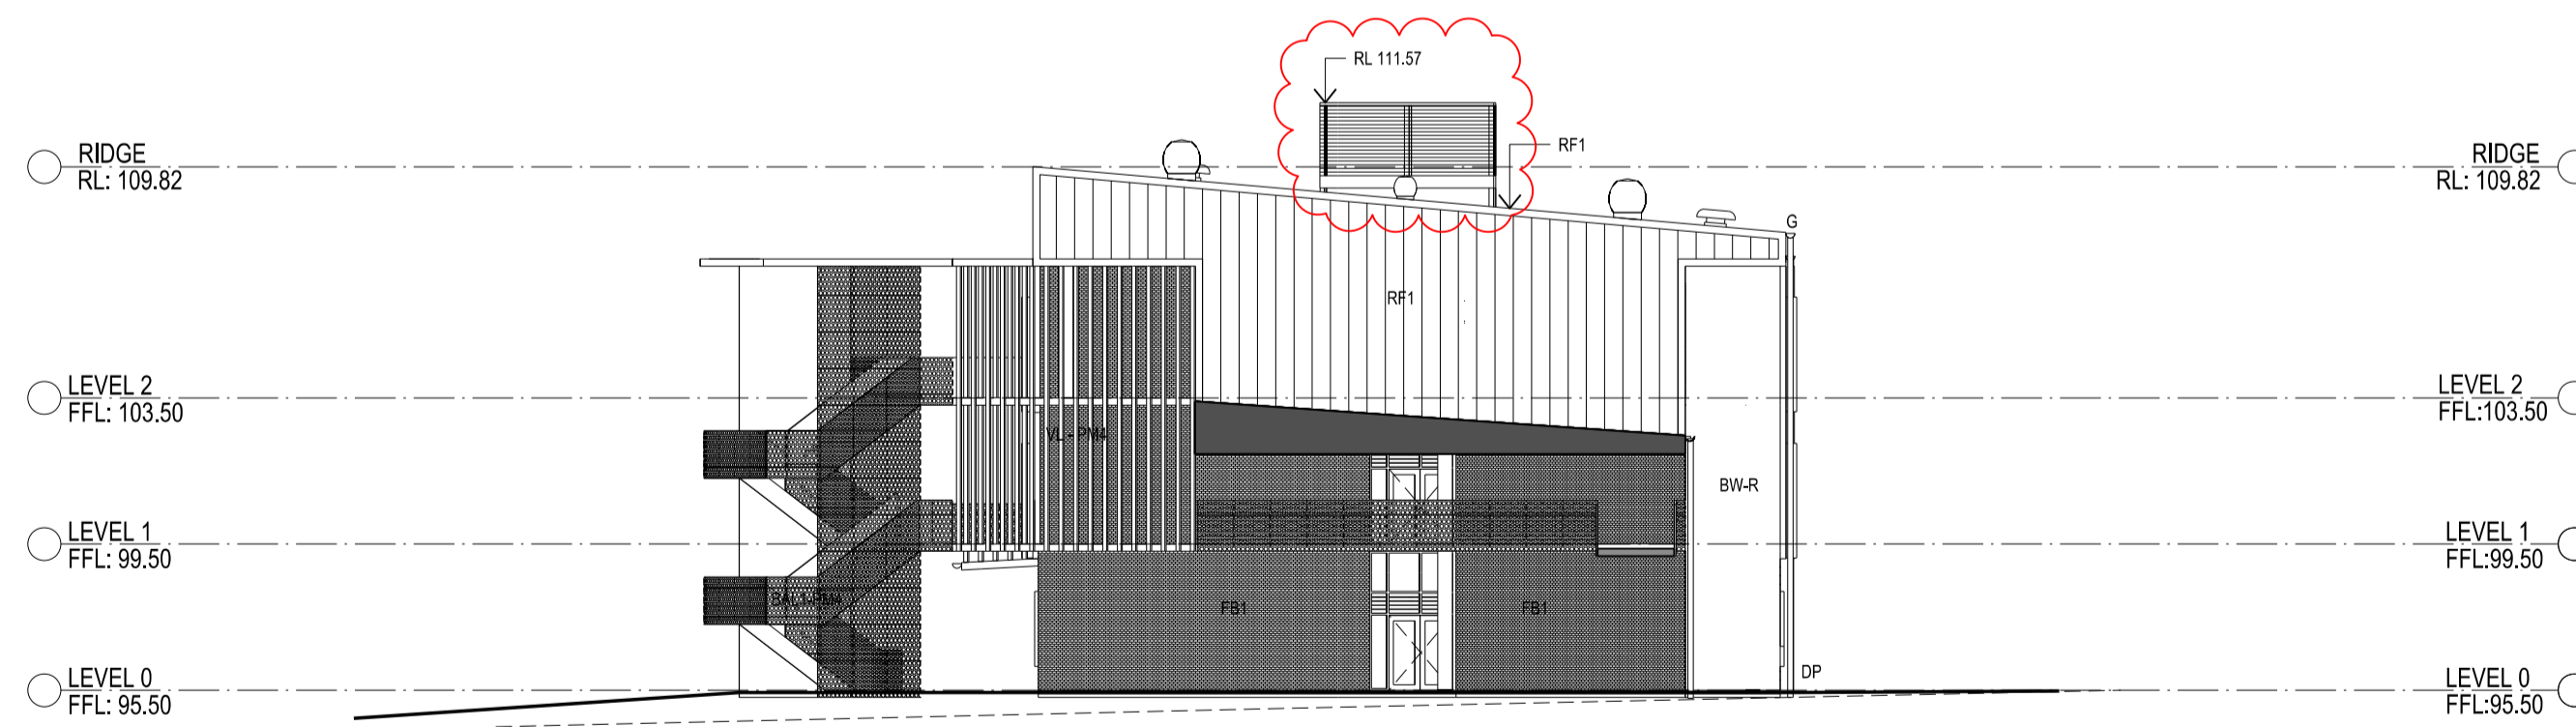

NORTH ELEVATION
BLOCK HC

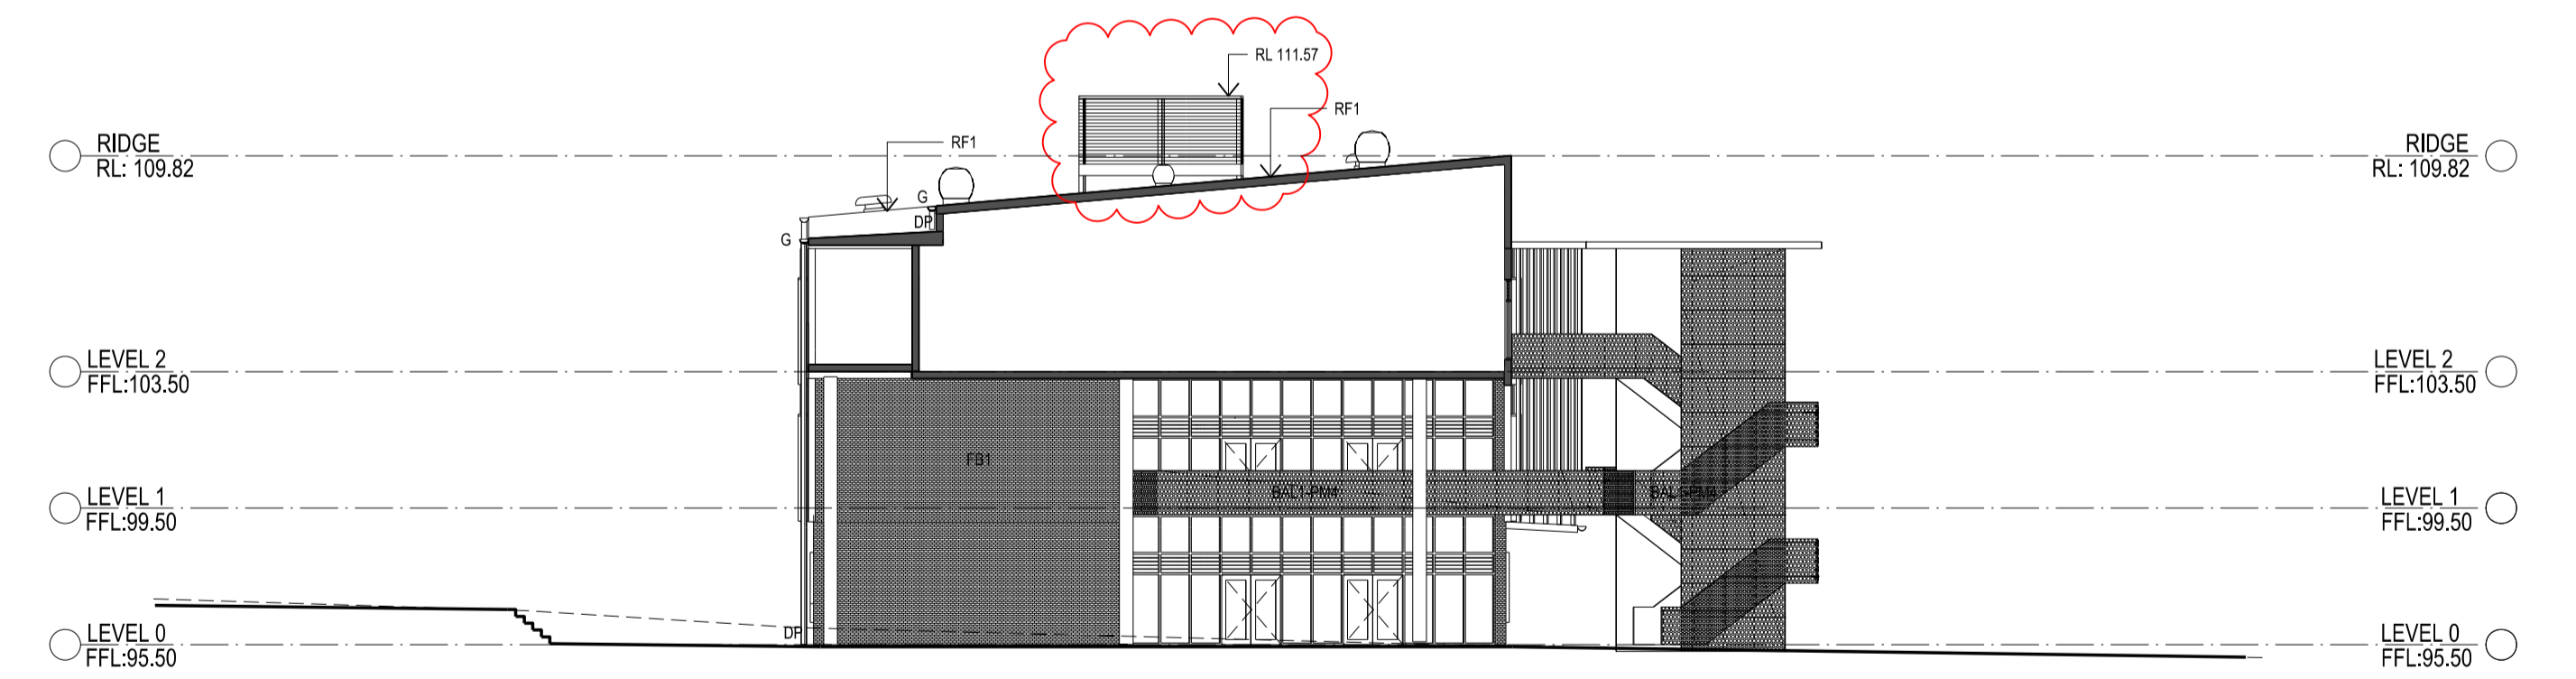

SOUTH ELEVATION
BLOCK HC

PLOT FILE DATE: 7/05/2019 PLOT FILE TIME: 4:12:32 PM

REV	BY	DATE	DESCRIPTION
A	MT	22.02.17	ISSUED FOR SSD APPROVAL
CR		03.04.19	A/C PLATFORMS ADDED
B	CR	03.05.19	ISSUE FOR 64.55 APPROVAL

NOTE:
 1. REFER TO FINISHES SCHEDULE FOR FINISHES AND ALL DIMENSION DESIGNATIONS TO BE CLARIFIED WITH ARCHITECT.
 2. CONTRACTOR TO VERIFY SITE CONDITIONS PRIOR TO CONSTRUCTION AND REPORT ANY DISCREPANCIES TO PROJECT ARCHITECT.
 3. ALL ASPECTS OF CONSTRUCTION TO COMPLY WITH RELEVANT AUSTRALIAN STANDARDS.
 4. DIMENSIONS TO BE MEASURED TO THE TOTAL OUTSIDE INCLUDING BUT NOT LIMITED TO ANY AUTHORITY CONSOLIDATION CODES FOR EXISTING STRUCTURE, SURFACE SPECIFICATION, FINISHES & FINISHES SCHEDULE AND TENDER FORMS.

LEGEND	DESCRIPTION
BA1.2	CONCRETE
CL1	EXTERNAL CLADDING (TYPE)
CL2	SOFFIT
FB1	FACE BRICK (TYPE)
G	GUTTER
GL1	GLASS LOUVER
RF1.2	METAL ROOF (TYPE)
VL	VERTICAL LOUVER
NEW	EXISTING FENCE TO BE RETAINED
NEW	NEW FENCE

NOTE:
 FOR FINISHES CODES REFER TO FINISHES SCHEDULE IN DESIGN ANALYSIS REPORT

NSW MAKING IT HAPPEN

NSW GOVERNMENT Education

PERUMAL PEDAVOLI ARCHITECTS
 T: +61 2 9291 0000
 WEB: www.ppa-arch.com.au
 Normalised Architecture
 Vince Pedavoli NSW reg No. 5045

PERUMAL PEDAVOLI ARCHITECTS

ORAN PARK HIGH SCHOOL & PRIMARY SCHOOL
 SOUTH CIRCUIT & HOLDEN DRIVE
 ORAN PARK NSW 2570

BLOCK HC - ELEVATIONS

0 2 4 6 8 10 20m
 SCALE 1:200 @ A1

03 MAY 2017

PROJECT	DISCIPLINE	PHASE	SHEET NUMBER	REVISION
3191	ARC	AD	_02_101	B