

ST CATHERINE'S SCHOOL

26 ALBION STREET WAVERLEY, NSW

PART 1 - CAMPUS MASTER PLAN
PART 2 - DETAILED DESIGN OF NEW RESEARCH, PERFORMING ARTS AND AQUATIC CENTRE (RPAC)

INDEX

ARCHITECTURAL DRAWINGS

A.000 COVER SHEET AND STAGING DIAGRAM

PART 1 - CAMPUS MASTER PLAN

A.MP.001	CAMPUS SITE SURVEY
A.MP.002	CAMPUS SITE PHOTOS
A.MP.003	CAMPUS SITE ANALYSIS 1 - EXISTING BUILDING STOCK
A.MP.004	CAMPUS SITE ANALYSIS 2 - POSSIBLE NEW BUILD SITES
A.MP.005	CAMPUS SITE ANALYSIS 3 - FACILITY NEEDS ANALYSIS
A.MP.006	CAMPUS SITE ANALYSIS 4 - LOCATION OF NEW FACILITIES
A.MP.007	CAMPUS SITE IMPACT ASSESSMENT 1 - KEY ENTRY POINTS AND PEDESTRIAN MOVEMENT & TRAFFIC MANAGEMENT AND CAR PARKING
A.MP.008	CAMPUS SITE IMPACT ASSESSMENT 2 - PRECINCTS & LANDSCAPE AREA AND BUILDING FOOTPRINT
A.MP.009	CAMPUS SITE IMPACT ASSESSMENT 3 - GROSS FLOOR AREA CALCULATIONS & HEIGHT
A.MP.010	EXISTING SITE PLAN - LEVEL 1
A.MP.011	EXISTING SITE PLAN - LEVEL 2
A.MP.012	EXISTING SITE PLAN - LEVEL 3
A.MP.013	EXISTING SITE PLAN - LEVEL 4
A.MP.014	EXISTING SITE PLAN - LEVEL 5
A.MP.015	EXISTING SITE PLAN - LEVEL 6
A.MP.016	EXISTING SITE PLAN - LEVEL 7
A.MP.017	EXISTING SITE PLAN - LEVEL 8
A.MP.018	EXISTING SITE PLAN - ROOF PLAN
A.MP.020	SITE MASTER PLAN - LEVEL 1
A.MP.021	SITE MASTER PLAN - LEVEL 2
A.MP.022	SITE MASTER PLAN - LEVEL 3
A.MP.023	SITE MASTER PLAN - LEVEL 4
A.MP.024	SITE MASTER PLAN - LEVEL 5
A.MP.025	SITE MASTER PLAN - LEVEL 6
A.MP.026	SITE MASTER PLAN - LEVEL 7
A.MP.027	SITE MASTER PLAN - LEVEL 8
A.MP.028	SITE MASTER PLAN - ROOF PLAN

A.MP.030 SECTIONS - A, B, C & D
A.MP.031 SECTIONS - E, F & G

MASTERPLAN STAGING


- Stage 1-Phase A** - Construction of RPAC Aquatic Centre & Performing Arts, demolition of existing pool, tree removal, associated landscaping work, relocation of demountable building, minor internal alterations to existing D.J.S.C. minor removal of landscaping at Gate 1 and reconfiguration of existing car park.
- Stage 1 - Phase B** - Construction of RPAC Research Centre & associated landscaping work.
- Stage 2** - Construction of Jane Barker Hall, renovations to J-Block, demolition of existing car park, associated landscaping including new pedestrian entry off Albion St, associated BCA and accessibility upgrades.
- Stage 3** New Infill building underneath existing Lenthall Building, minor demolition works to adjoining building, internal space reallocation, associated landscaping works, associated BCA and accessibility upgrades.
- Stage 4** Reallocation of existing spaces in Administration Building, D.J.S.C, Isabel Hall Wing, St. Johns Building, Junior School Building including internal demolition and construction work and associated BCA and accessibility upgrades.
- Stage 5** Demolition of No. 315A and No. 317 Bronte Rd and construction of extension to Nan Hind Centre (approved DA)

PART 1 - CAMPUS MASTER PLAN - CONTINUED


A.MP.040	SHADOW DIAGRAMS : JANE BARKER HALL SITE NEW BUILD - PLAN - 21 MARCH - EQUINOX
A.MP.041	SHADOW DIAGRAMS : JANE BARKER HALL SITE NEW BUILD - PLAN - 21 JUNE - WINTER SOLSTICE
A.MP.042	SHADOW DIAGRAMS : JANE BARKER HALL SITE NEW BUILD - PLAN - 21 DECEMBER - SUMMER SOLSTICE
A.MP.100	SITE ANALYSIS 5 : SUMMARY OF SITE ANALYSIS
A.MP.700	SHADOW DIAGRAMS : RPAC - PLAN - MARCH 21 - EQUINOX
A.MP.701	SHADOW DIAGRAMS : RPAC - PLAN - JUNE 21 - WINTER SOLSTICE
A.MP.702	SHADOW DIAGRAMS : RPAC - PLAN - DECEMBER 21 - SUMMER SOLSTICE
A.MP.703	SHADOW DIAGRAMS : RPAC - WEST ELEVATION OF NO.4 MACPHERSON STREET - MARCH 21 - EQUINOX
A.MP.704	SHADOW DIAGRAMS : RPAC - WEST ELEVATION OF NO.4 MACPHERSON STREET - JUNE 21 - WINTER SOLSTICE
A.MP.705	SHADOW DIAGRAMS : RPAC - WEST ELEVATION OF NO.4 MACPHERSON STREET - DECEMBER 21 - SUMMER SOLSTICE
A.MP.706	SHADOW DIAGRAMS : RPAC - NORTH ELEVATION OF NO.4 MACPHERSON STREET - MARCH 21 - EQUINOX
A.MP.707	SHADOW DIAGRAMS : RPAC - NORTH ELEVATION OF NO.4 MACPHERSON STREET - JUNE 21 - WINTER SOLSTICE
A.MP.708	SHADOW DIAGRAMS : RPAC - NORTH ELEVATION OF NO.4 MACPHERSON STREET - DECEMBER 21 - SUMMER SOLTICE

PART 2 - RPAC

A.001	SITE SURVEY 1
A.002	SITE SURVEY 2
A.003	SITE ANALYSIS
A.004	DEMOLITION PLAN
A.100	FLOOR PLAN - LEVEL 1
A.101	FLOOR PLAN - LEVEL 2
A.102	FLOOR PLAN - LEVEL 3
A.103	FLOOR PLAN - LEVEL 4
A.104	FLOOR PLAN - LEVEL 5
A.105	FLOOR PLAN - LEVEL 6
A.106	FLOOR PLAN - LEVEL 7
A.107	ROOF PLAN
A.150	ELEVATIONS - SOUTH AND EAST
A.151	ELEVATIONS - NORTH AND WEST
A.160	SECTIONS - A, B & C
A.161	SECTIONS - D, E & F
A.800	PHOTOMONTAGES

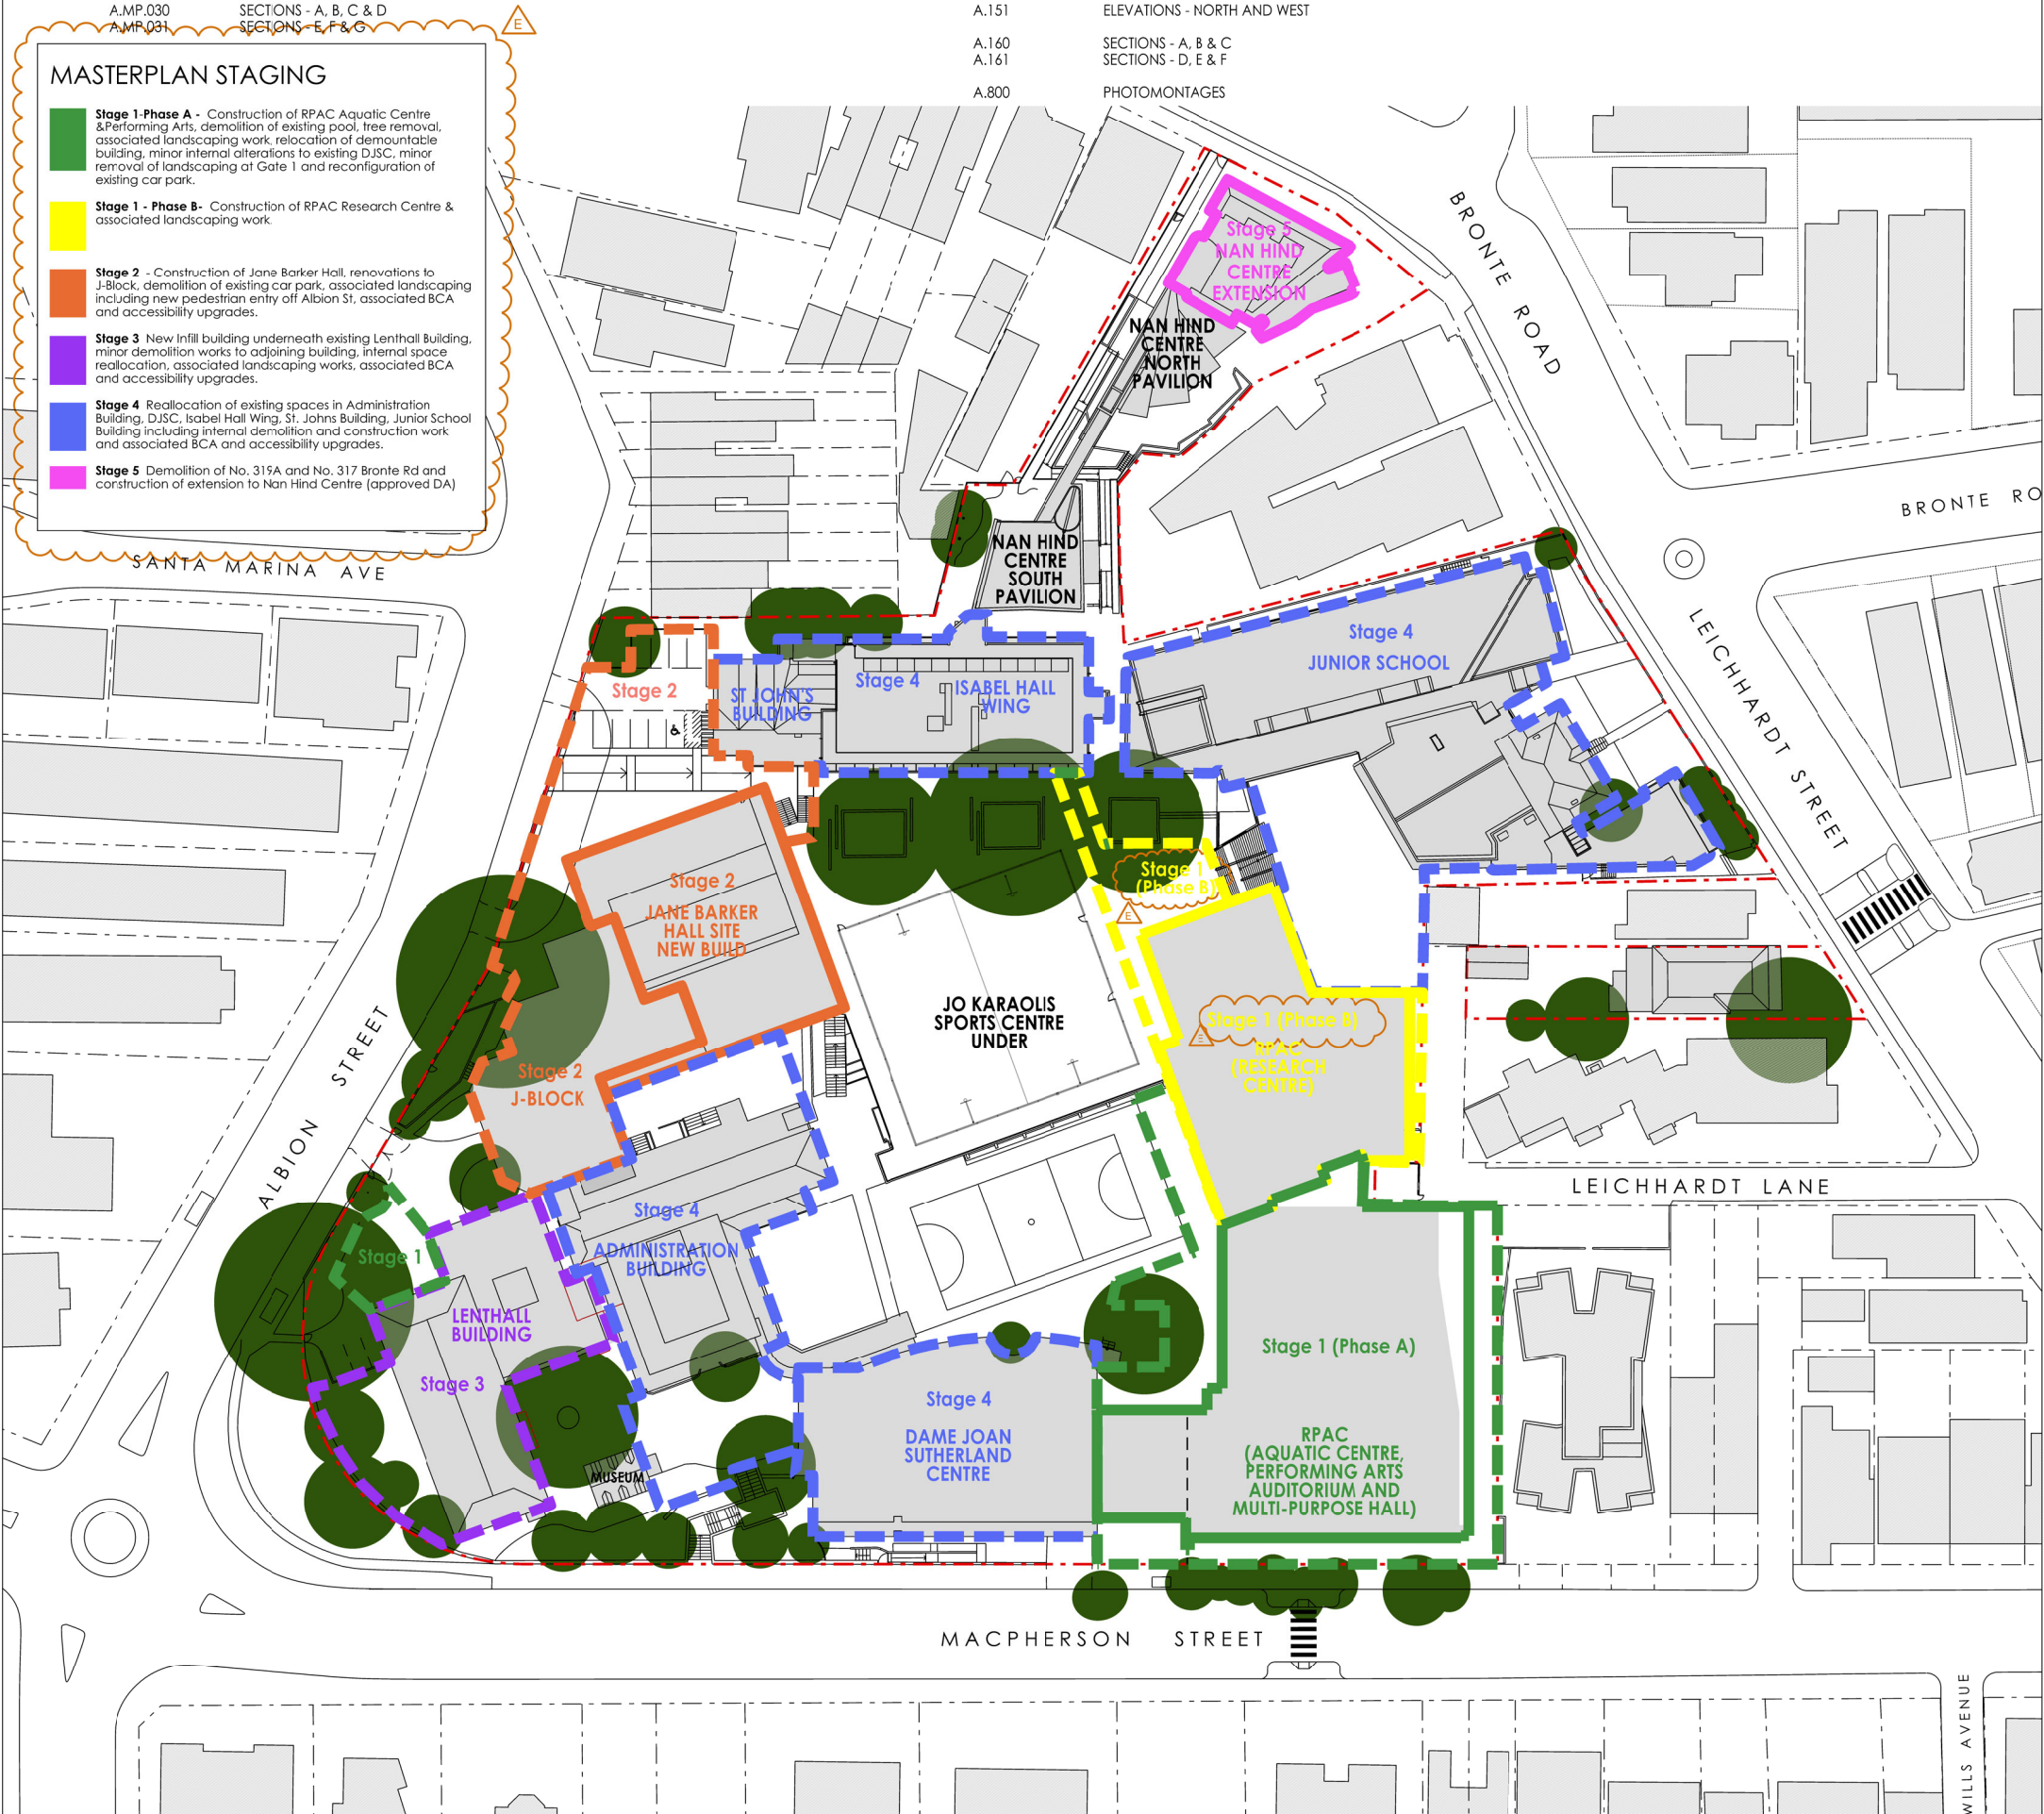

Client		Architect		Project		Drawing Title		Scale: 1:500 @ A1 Job No: 1212	
ST. CATHERINE'S SCHOOL		PD MAYOH PTY LTD		Part 2: RPAC		COVER SHEET & STAGING DIAGRAM		Checked: JS,DBV Drawn: DBV, DH	
26 Albion Street Waverley NSW 2024		ABN 16788098606 Peter Mayoh, Regd. Architect No 1788 Jo Simmons, Regd. Architect No 8227 80 Strathallen Avenue, Northbridge NSW 2063 P : (02) 9958 0488 info@pdmayoh.com.au www.pdmayoharchitects.com.au		Address		26 Albion Street Waverley NSW 2024		Dwg No.	
Issue		Amendment Description		Date		A.000		E	
E	S.4.55 MODIFICATION APPLICATION			27.05.19					
D	ISSUE FOR INFORMATION			04.04.19					
C	ISSUE FOR INFORMATION			29.03.19					
B	D.A. ISSUE			24.09.14					
A	D.A. ISSUE			03.07.14					

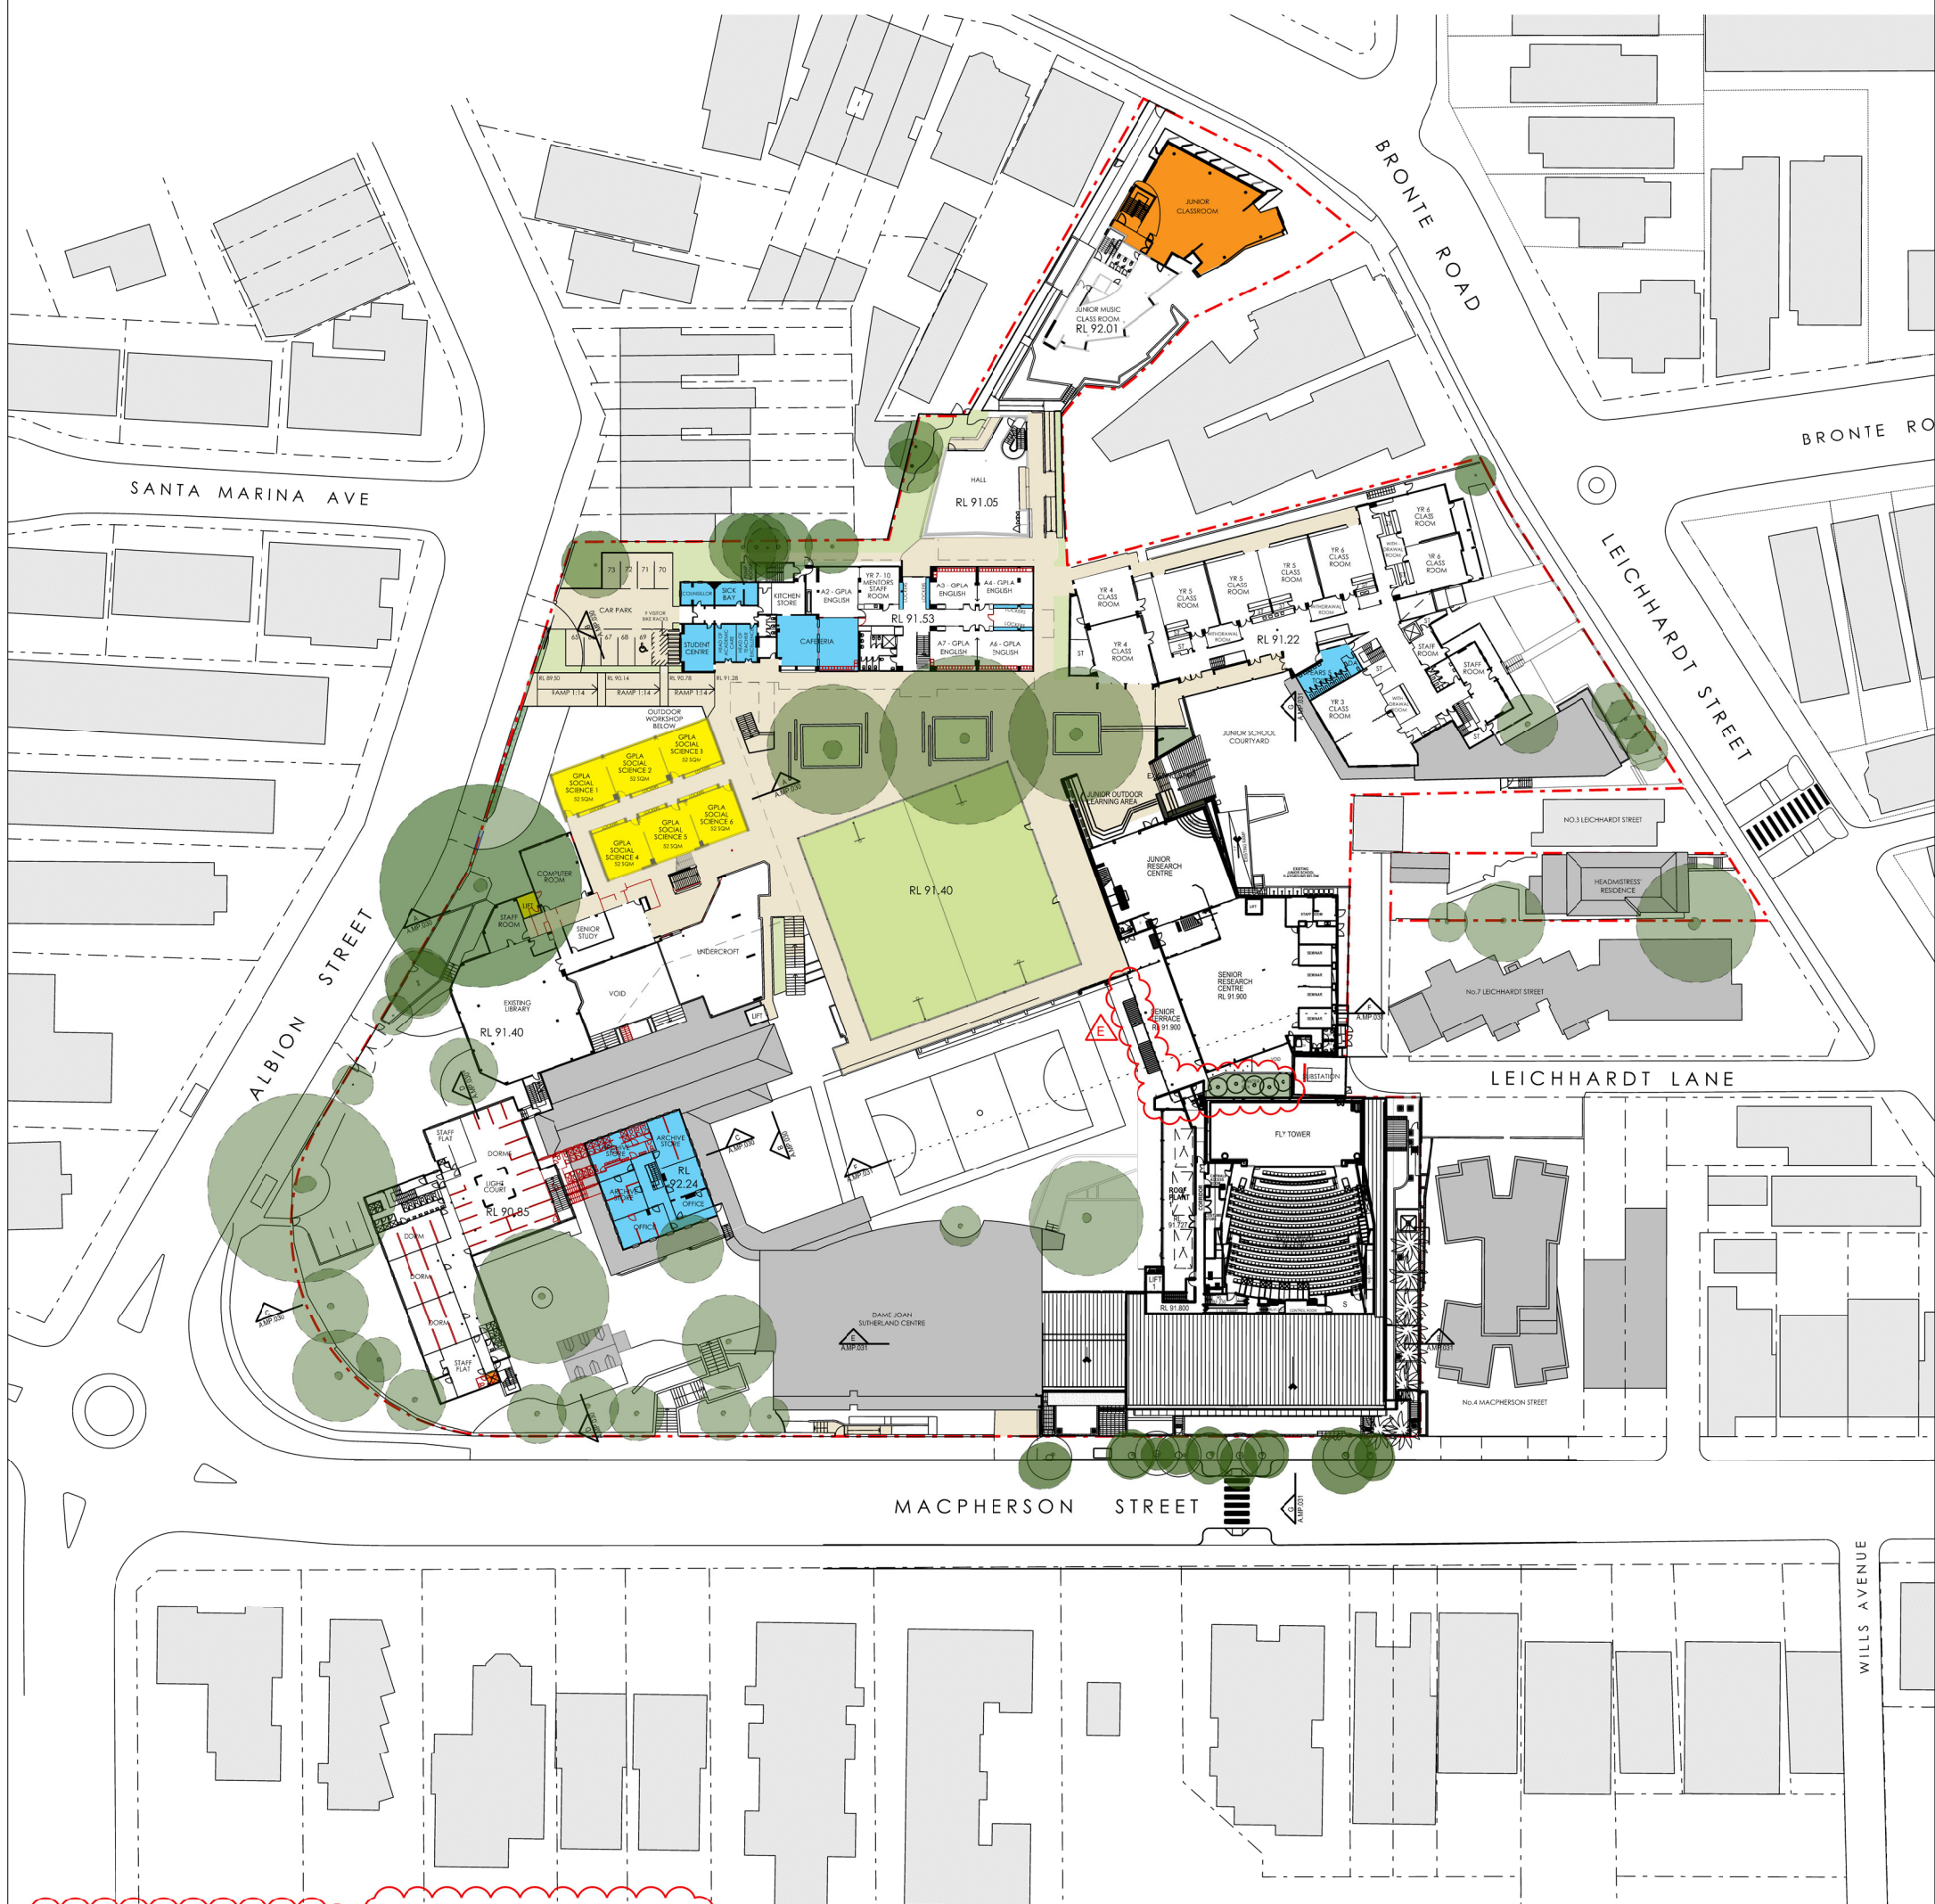

LEGEND

- ST. CATHERINE'S SCHOOL SITE BOUNDARY
- APPROVED DA FOOTPRINT (SSD 6339)
- PROPOSED FUTURE DEVELOPMENT
- APPROVED FUTURE DEVELOPMENT
- INTERNAL RENOVATION
- EXISTING TO BE DEMOLISHED
- EXISTING TREE
- EXISTING TREE TO BE REMOVED

MODIFICATION NOTES:

1. SIZE OF SERVICES RISER INCREASED
2. EXTERNAL STAIR TO RESEARCH CENTRE RELOCATED
3. SHAPE OF PLANTER BOX AMENDED

NOTES:

1. FOR ADDITIONAL INFORMATION REGARDING CHANGES TO THE RPAC DESIGN REFER TO THE S4.55(1A) SERIES.
2. DRAWINGS TO BE REPRODUCED IN COLOUR FOR CLARITY OF INFORMATION.

E	S.4.55 MODIFICATION APPLICATION	27.05.19	Client ST. CATHERINE'S SCHOOL 26 Albion Street Waverley NSW 2024 Architect  PD MAYOH PTY LTD ABN 167880956806 Peter Mayoh, Regd. Architect No 3788 Jo Simmons, Regd. Architect No 8227 60 Strathallen Avenue, Northbridge NSW 2063 P (+62) 9955 0488 info@pdmayoh.com.au www.mayoharchitects.com.au Project Part 1 : Campus Master Plan Address 26 Albion Street Waverley NSW 2024 Drawing Title MASTER PLAN - LEVEL 6
D	ISSUE FOR INFORMATION	04.04.19	
C	ISSUE FOR INFORMATION	29.03.19	
B	S.94 APPLICATION	19.12.17	
A	D.A. ISSUE	03.07.14	
Issue	Amendment Description	Date	



Scale: 1:500 @ A1

Job No: 1212

Checked: PDM_JS Drawn: CM, DBV

Dwg No. **A.MP.025** Issue **E**



- LEGEND**
- ST. CATHERINE'S SCHOOL SITE BOUNDARY
 - APPROVED DA FOOTPRINT (SSD 6339)
 - PROPOSED FUTURE DEVELOPMENT
 - APPROVED FUTURE DEVELOPMENT
 - INTERNAL RENOVATION
 - EXISTING TO BE DEMOLISHED
 - EXISTING TREE
 - EXISTING TREE TO BE REMOVED

NOTES:

- FOR ADDITIONAL INFORMATION REGARDING CHANGES TO THE RPAC DESIGN REFER TO THE S4.55(1A) SERIES.
- DRAWINGS TO BE REPRODUCED IN COLOUR FOR CLARITY OF INFORMATION.

MODIFICATION NOTES:

- SIZE OF SERVICES RISER INCREASED.
- SHAPE OF PLANTER BOX AMENDED.

E	S.4.55 MODIFICATION APPLICATION	27.05.19
D	ISSUE FOR INFORMATION	04.04.19
C	ISSUE FOR INFORMATION	29.03.19
B	S.96 APPLICATION	19.12.17
A	D.A. ISSUE	03.07.14
Issue	Amendment Description	Date

Client
ST. CATHERINE'S SCHOOL
26 Albion Street
Waverley NSW 2024


Architect
PD MAYOH PTY LTD
ABN 16788098606
Peter Mayoh, Regd. Architect No 1788
Jo Simmons, Regd. Architect No 8227
60 Strathallen Avenue, Northbridge NSW 2063
P : (02) 9558 0488
info@pdmayoh.com.au
www.pdmayoharchitects.com.au

Project
Part 1 : Campus Master Plan
Address
26 Albion Street
Waverley NSW 2024


Drawing Title
MASTER PLAN - LEVEL 7

Scale: 1:500 @ A1 Job No: 1212
Checked: PDM,JS Drawn: CM, DBV
Dwg No. Issue
A.MP.026 E




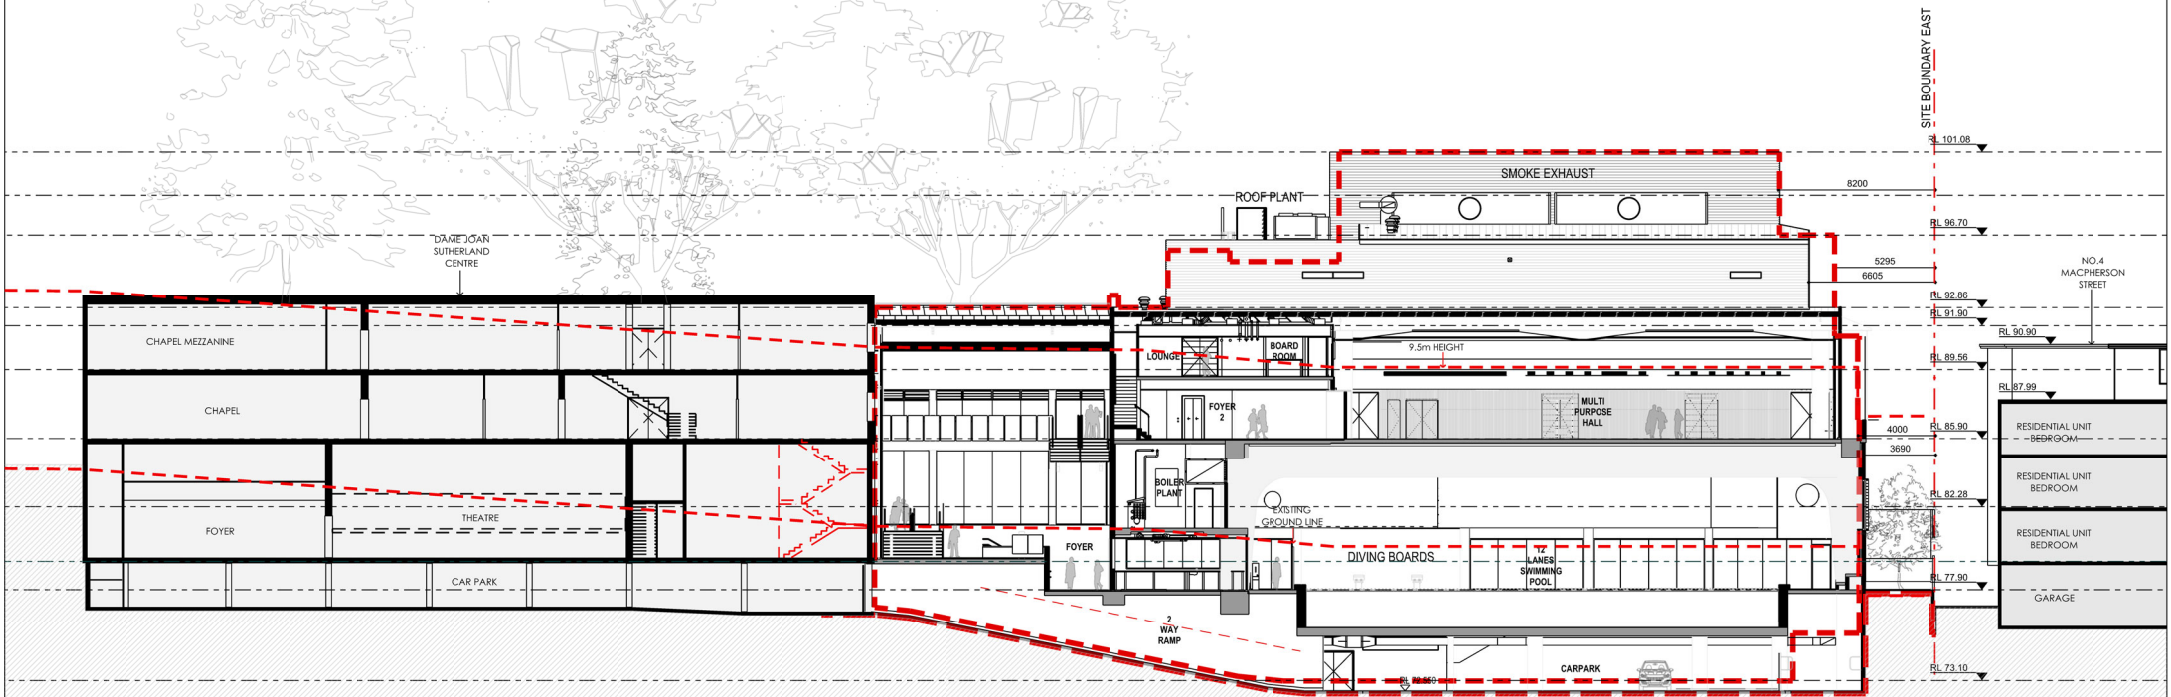

SECTION E

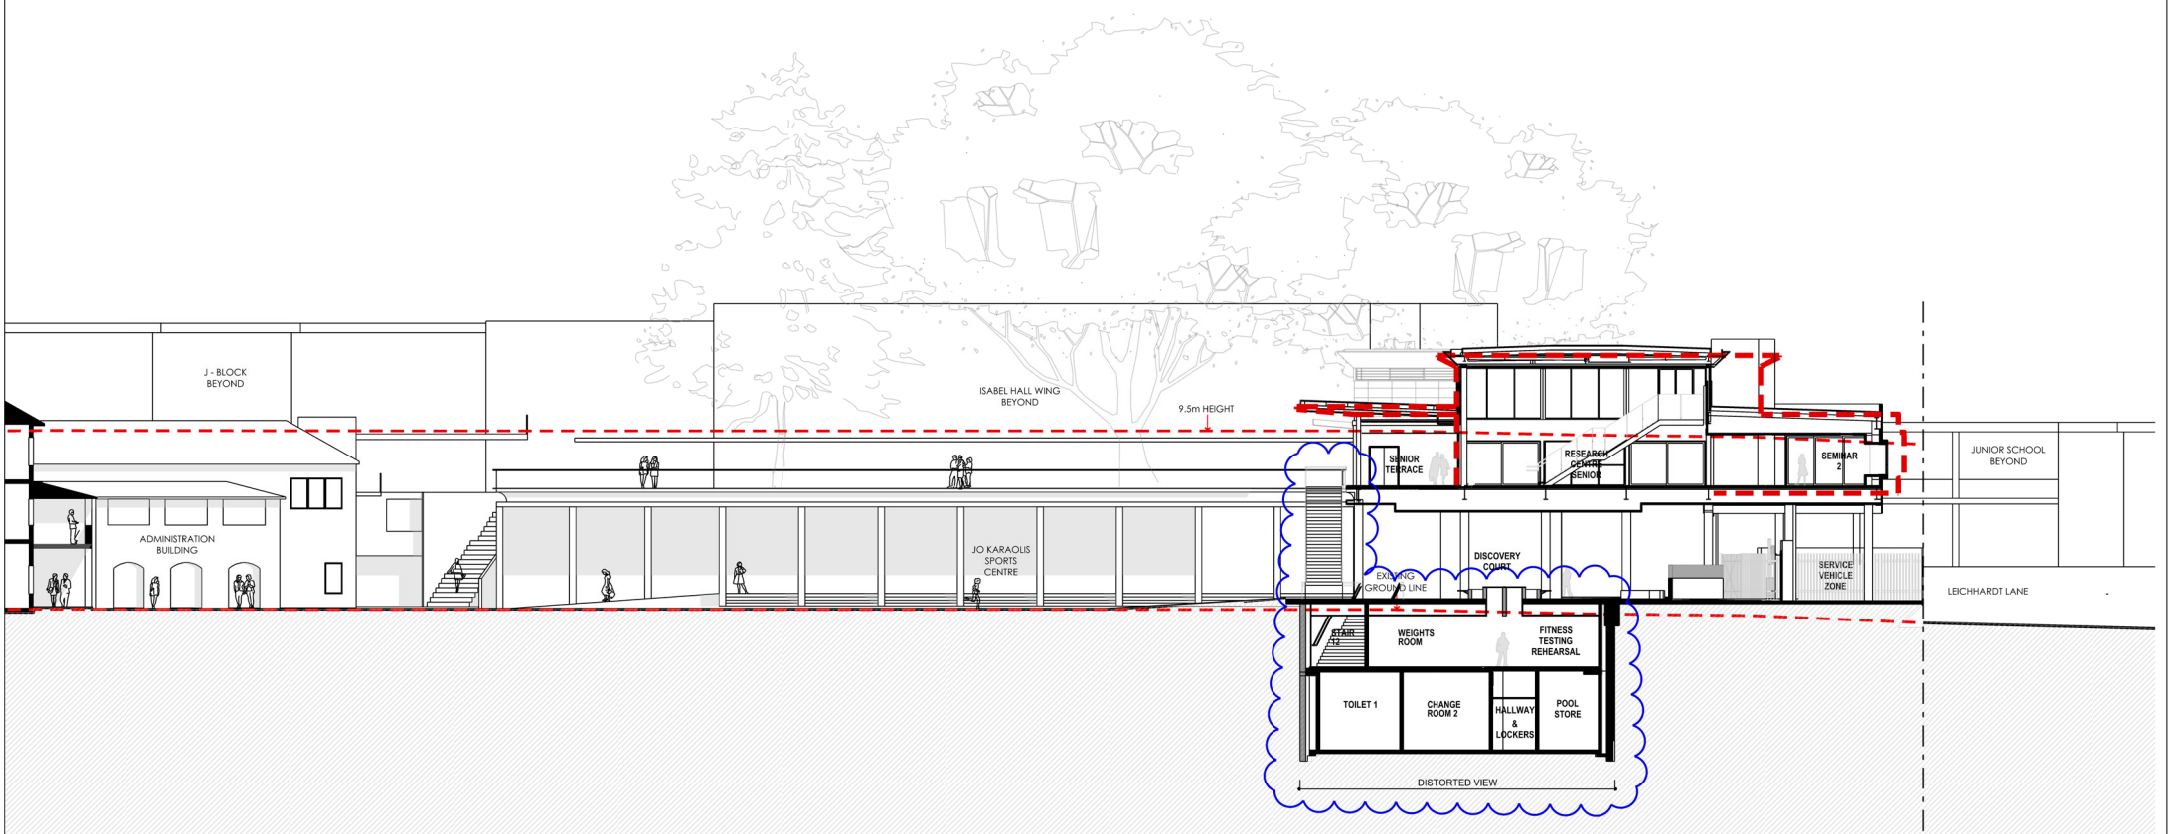

SECTION F

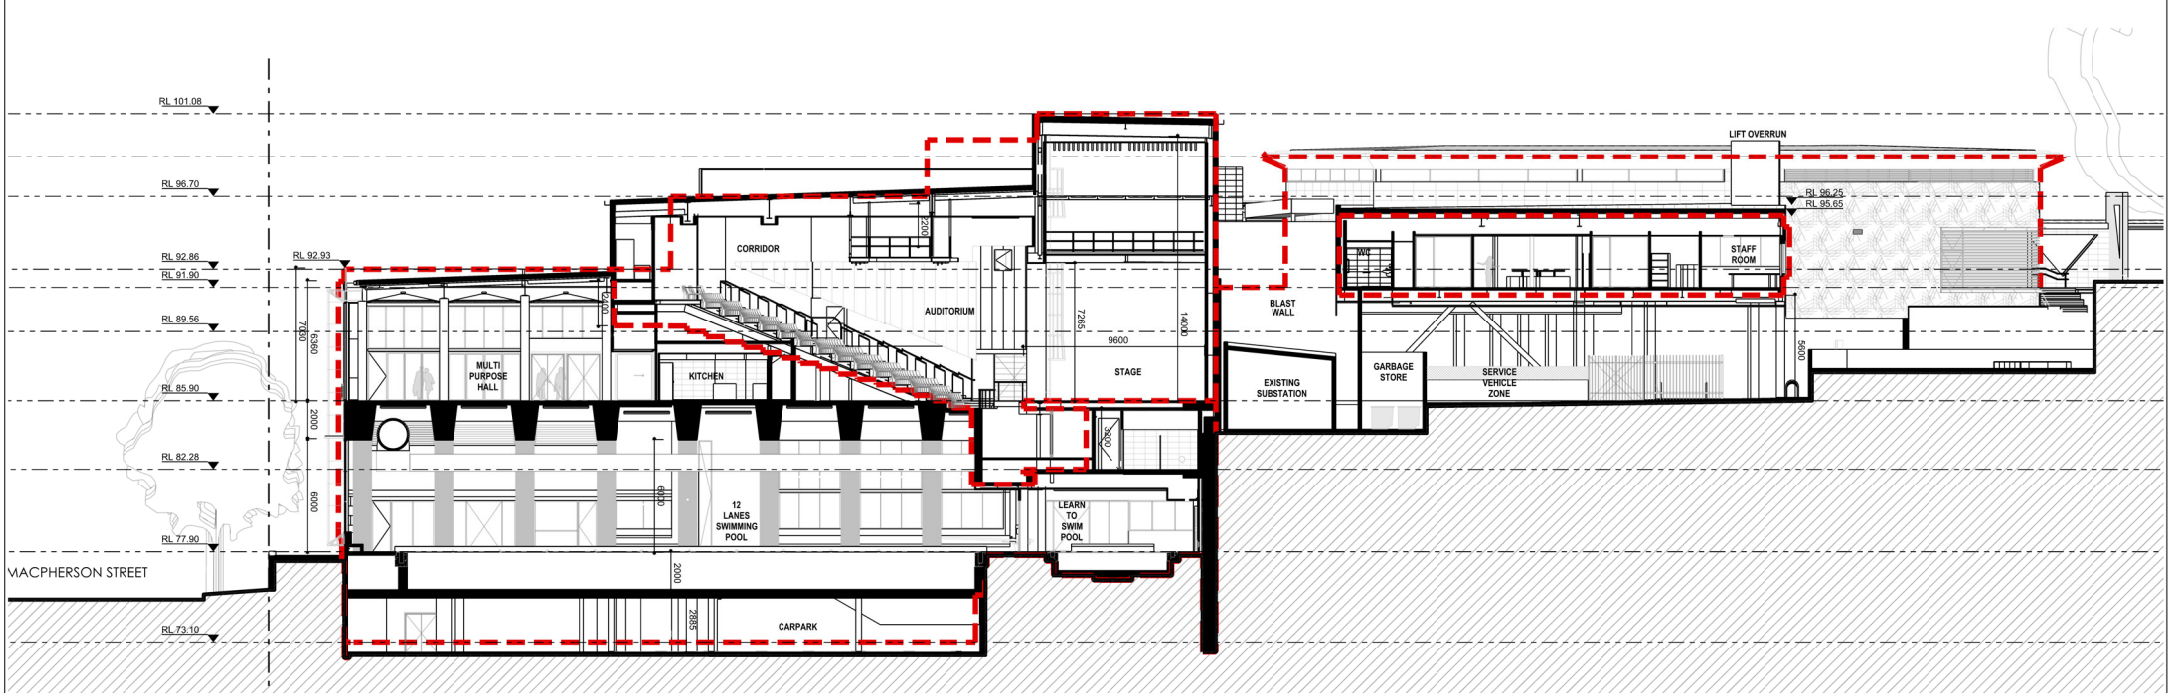

SECTION G

NOTES:

- FOR ADDITIONAL INFORMATION REGARDING CHANGES TO THE RPAC DESIGN REFER TO THE 96A-SERIES.
- DRAWINGS TO BE REPRODUCED IN COLOUR FOR CLARITY OF INFORMATION.

			Client	ST. CATHERINE'S SCHOOL	Architect	PD MAYOH PTY LTD	Project	Drawing Title	Scale: 1:200 @ A1	Job No: 1212	
C	S.4.55 MODIFICATION APPLICATION	27.05.19	26 Albion Street	Waverley NSW 2024		ABN 16788096866 Peter Mayoh, Regd. Architect No 1788 Jo Simmons, Regd. Architect No 8227 60 Strathallen Avenue, Northbridge NSW 2063 P : (02) 9558 0488 info@pdmayoh.com.au www.mayoharchitects.com.au	Part 1 : Campus Master Plan	SECTIONS - E, F & G RPAC			
B	S.96 APPLICATION	19.12.17	26 Albion Street								
A	D.A. ISSUE	03.07.14	26 Albion Street								
Issue	Amendment Description	Date				Waverley NSW 2024	Waverley NSW 2024				