





	EXISTING APPROVED PLANT.
	MOD 30.
	MOD 22.
	MOD 29.
	APPROVED PLANT YET TO BE CONSTRUCTED OR UNDER CONSTRUCTION.




REV	ZONE	DRN	DATE	CHKD	APPD
P03	ALL		12-11-24	AT	
P01	ALL		16-8-24	AT	


Commitment to Excellence

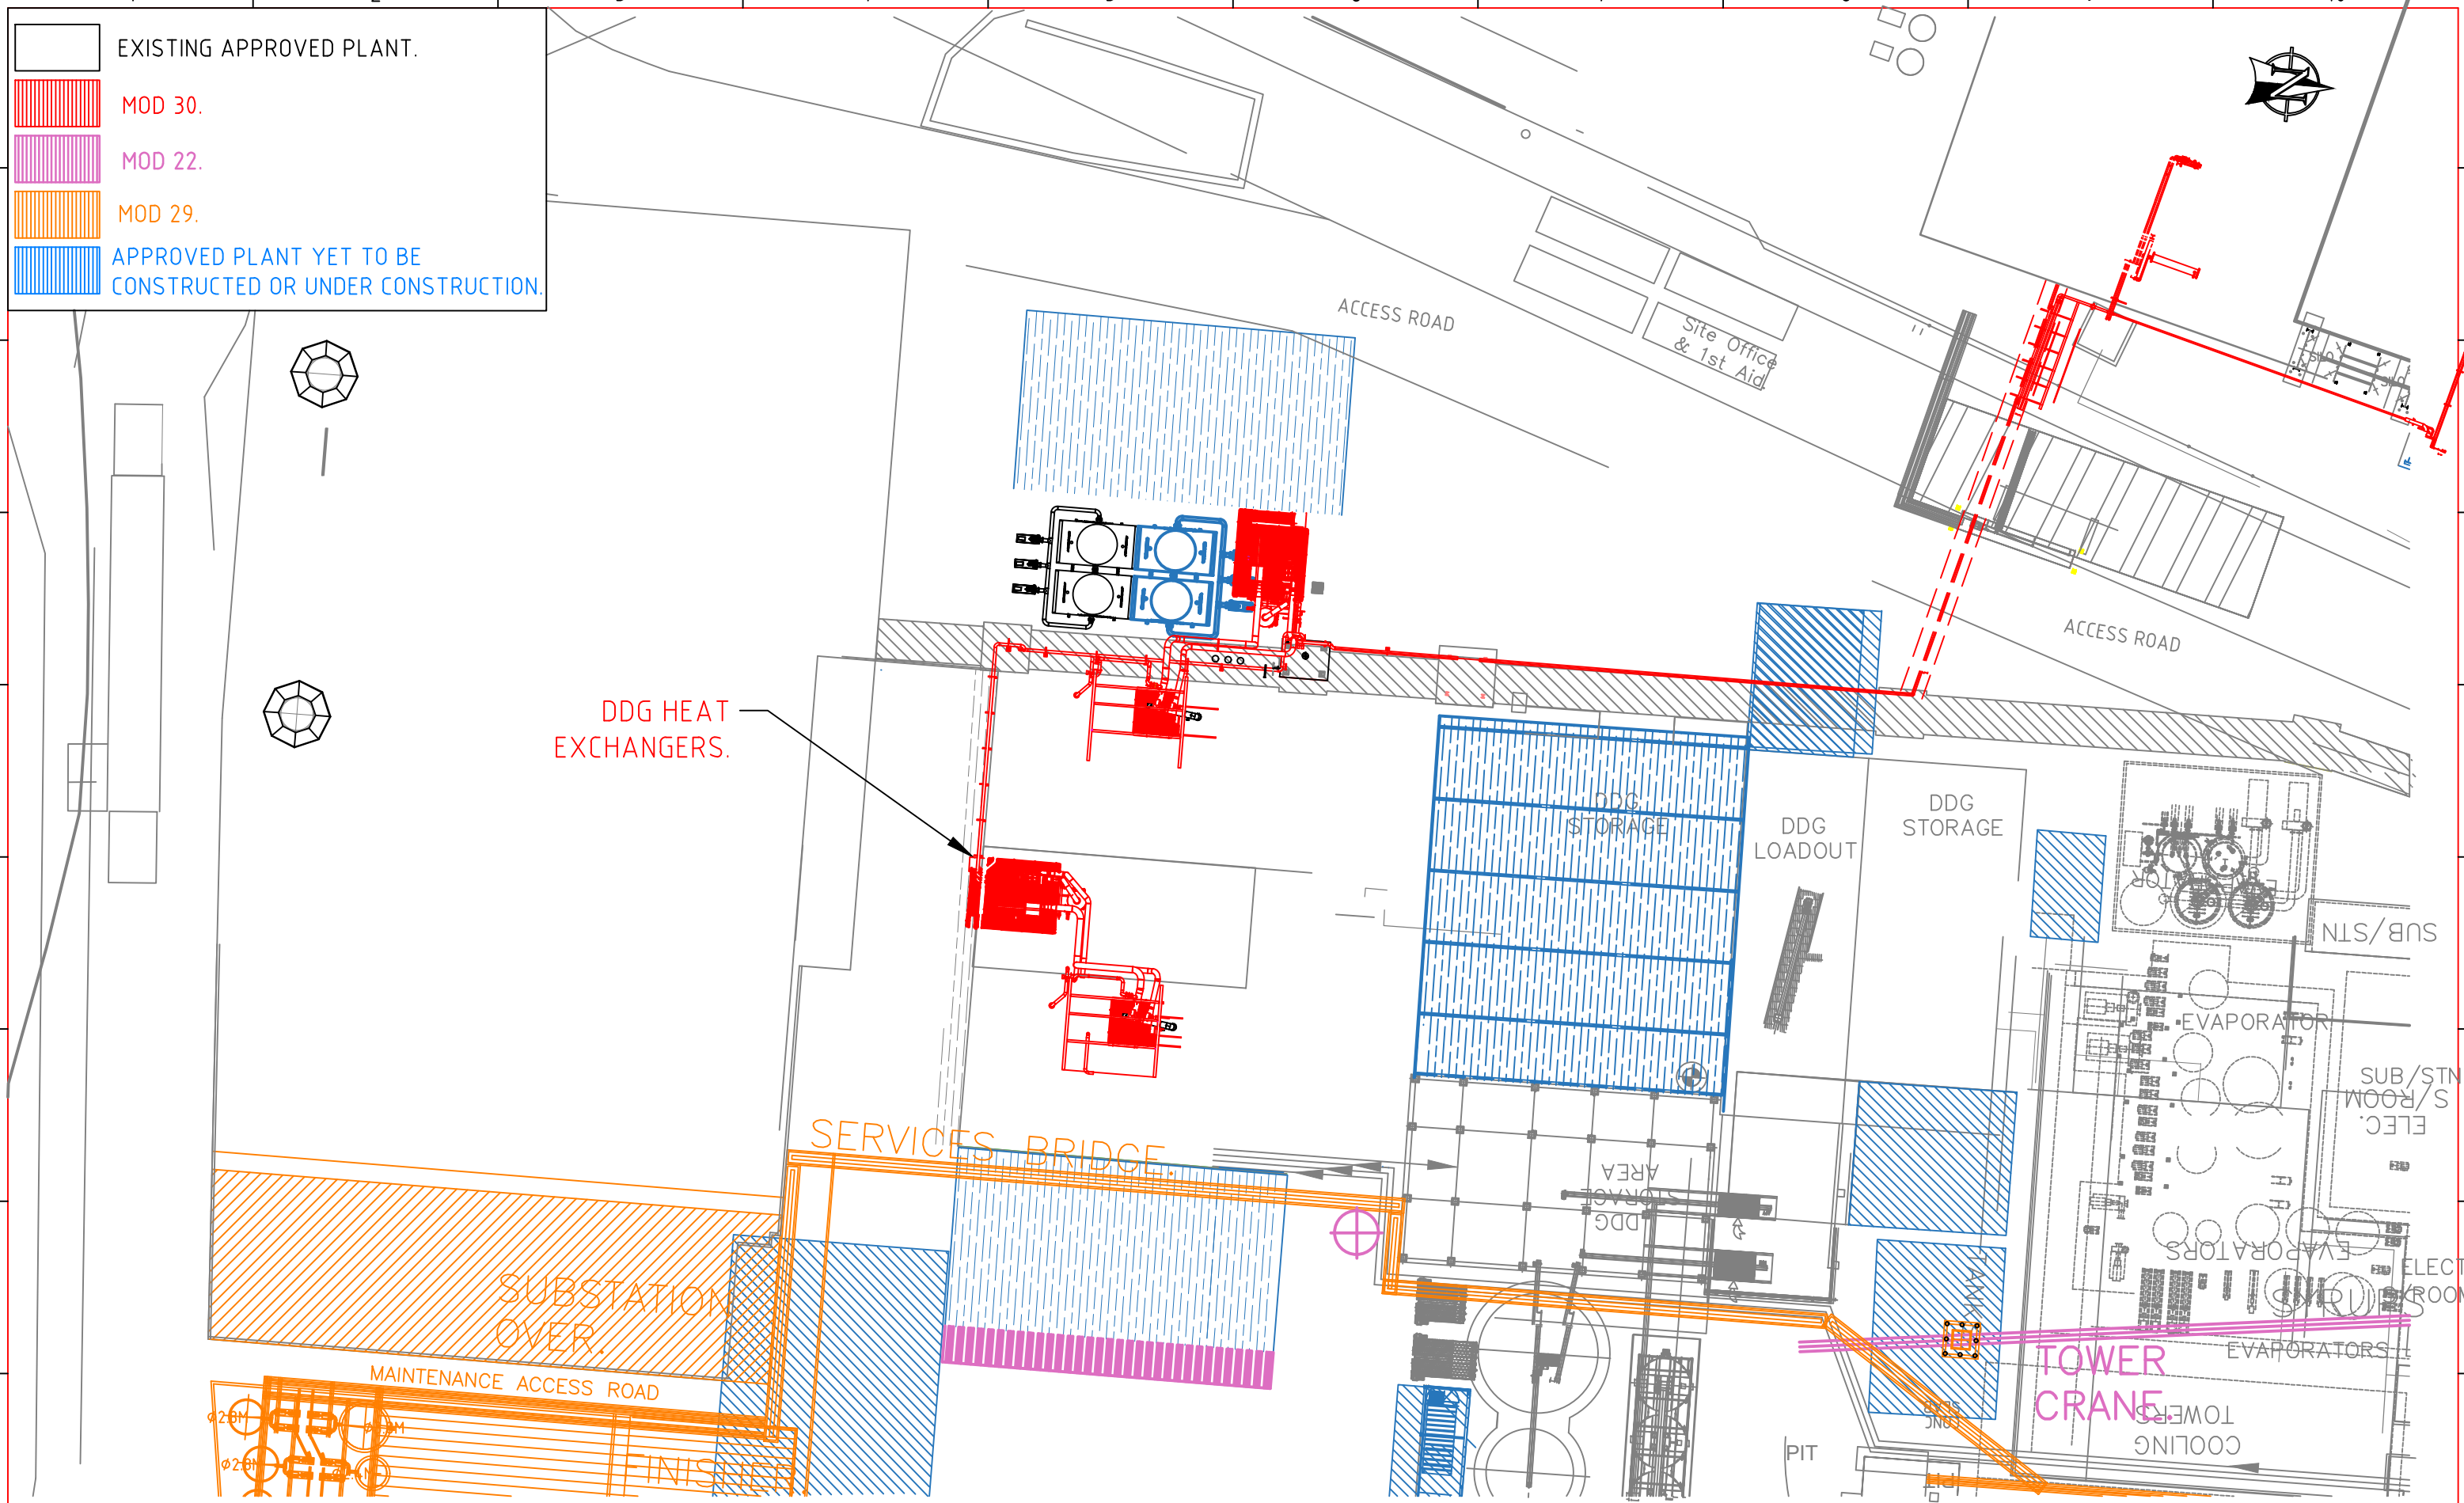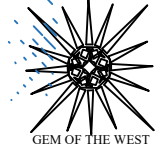

**MANILDRA GROUP**  
100% AUSTRALIAN

GEM OF THE WEST



P.C.	15-1-24	SHOALHAVEN STARCHES.BOMADERRY. NSW	
CHKD	DATE	DWG TITLE	
APPD	DATE	DDG HEAT EXCHANGERS. SITE PLAN.	
	SCALE 1:500	PROJECT No. 7462-019	DWG No. MN7462-017

A3  
REV. P03