



# 90 Peter Brock Drive, Eastern Creek NSW 2766 (DCI SYD02)

## LANDSCAPE DOCUMENTATION SET FOR SSDA

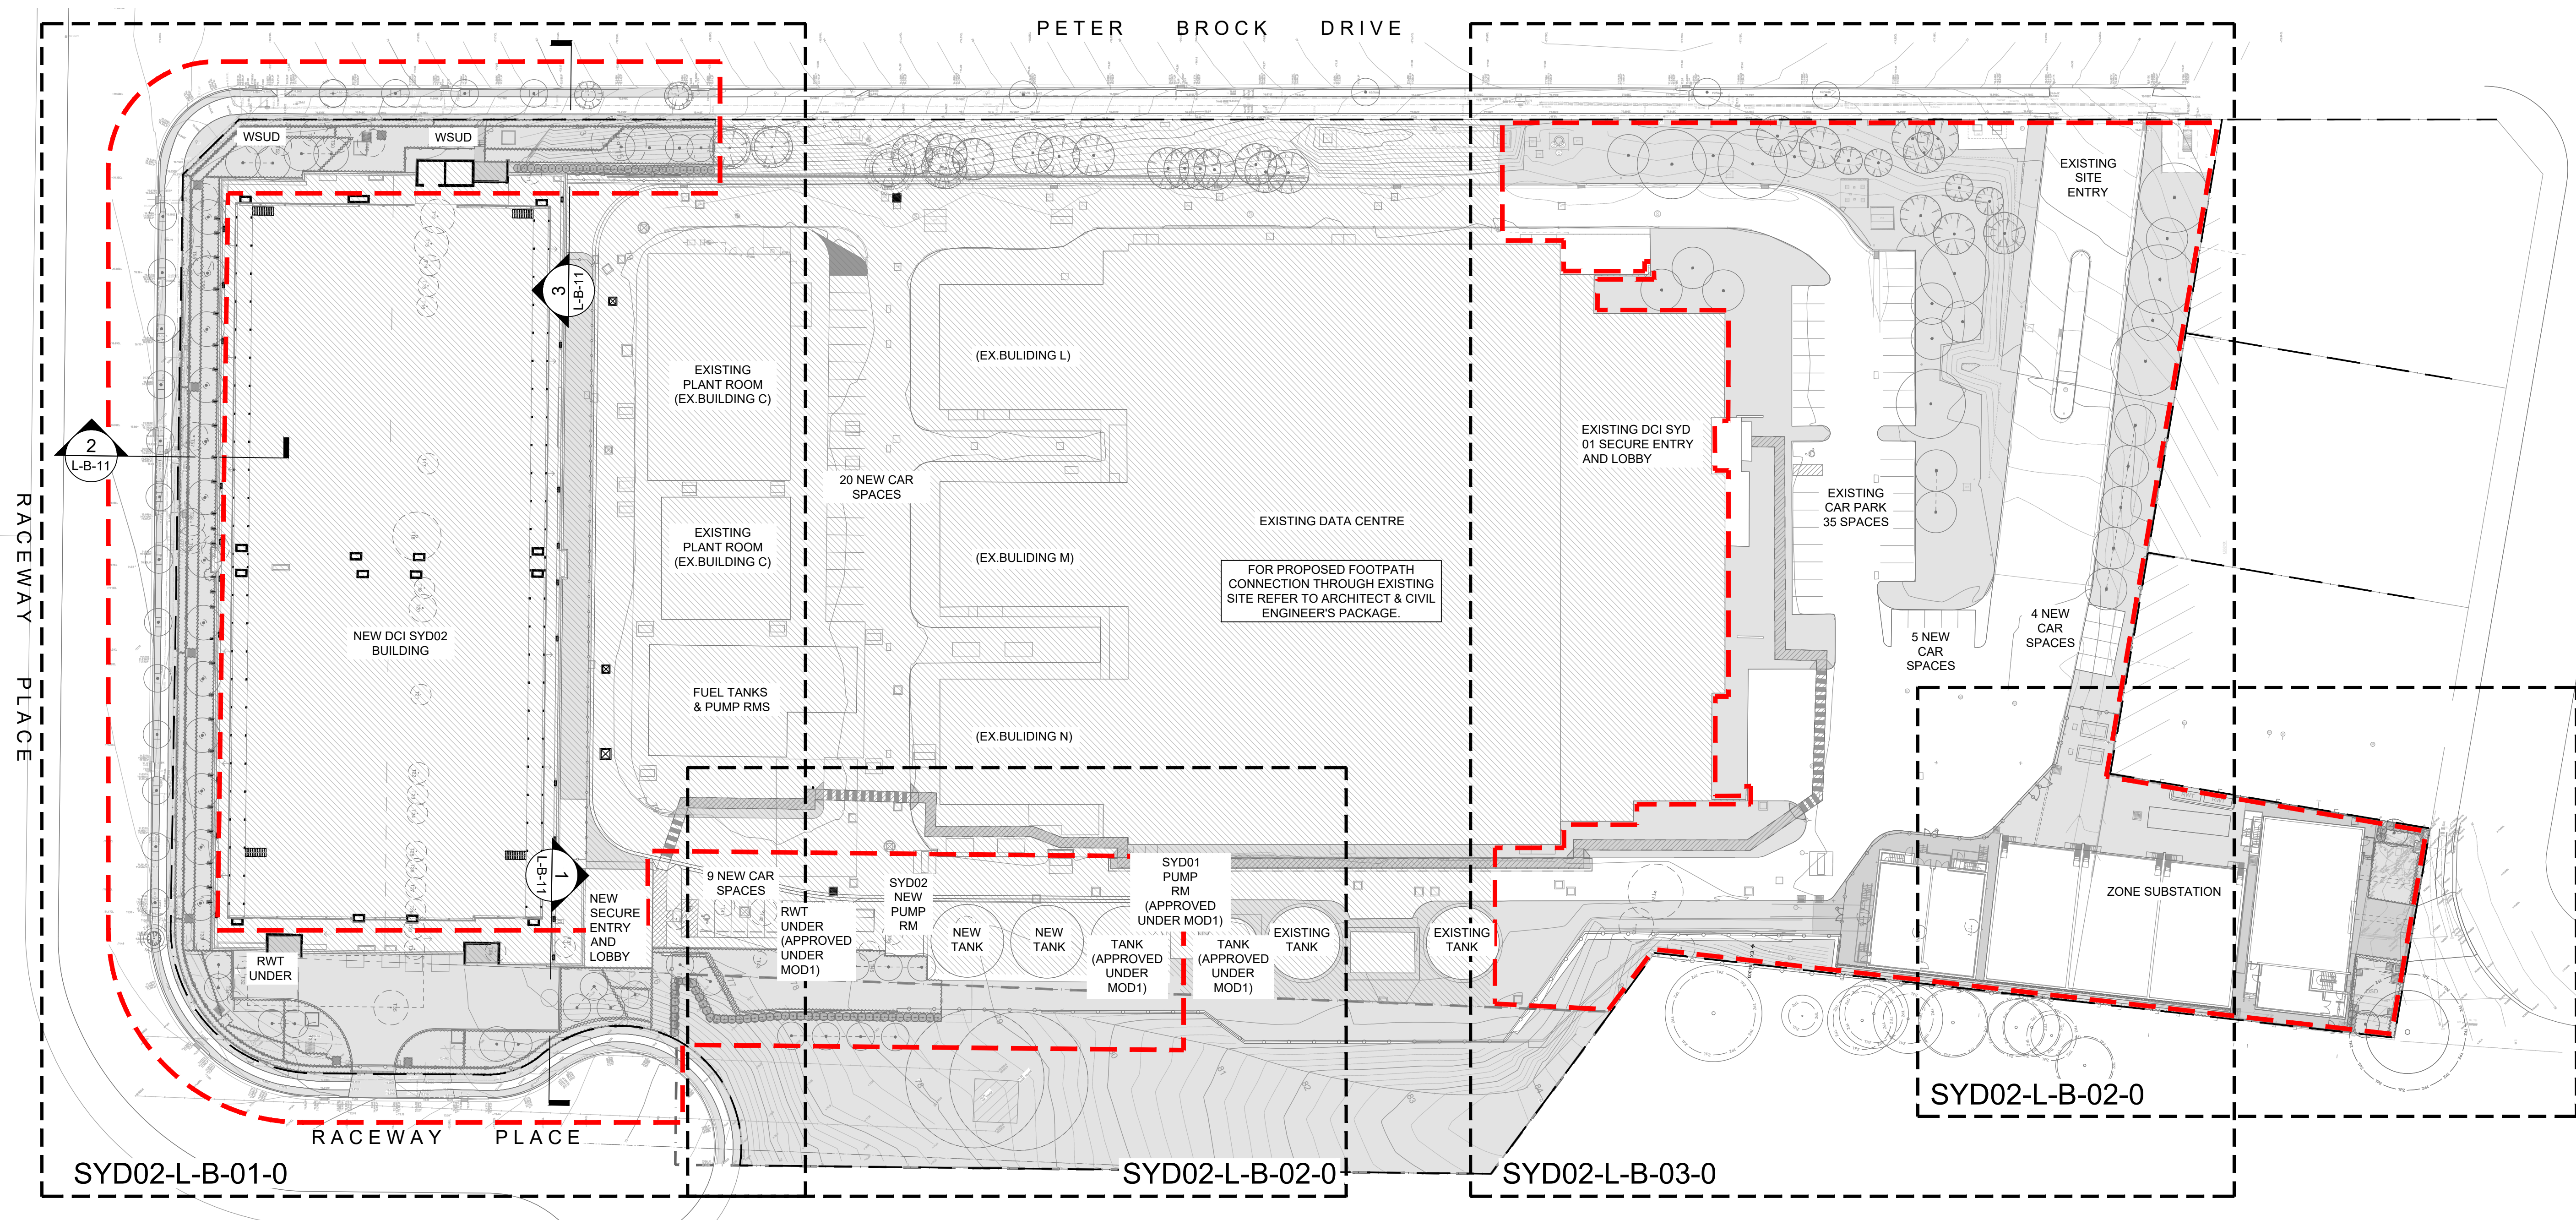


DRAWING LIST

|                |                                     |                |                                                |                |                                 |
|----------------|-------------------------------------|----------------|------------------------------------------------|----------------|---------------------------------|
| SYD02-L-A-01-0 | LANDSCAPE - COVER SHEET & SITE PLAN | SYD02-L-B-01-0 | LANDSCAPE - GENERAL ARRANGEMENT PLAN - SHEET 1 | SYD02-L-C-01-0 | LANDSCAPE - TYPICAL DETAILS     |
| SYD02-L-A-02-0 | LANDSCAPE - LEGEND & GENERAL NOTES  | SYD02-L-B-02-0 | LANDSCAPE - GENERAL ARRANGEMENT PLAN - SHEET 2 | SYD02-L-C-02-0 | LANDSCAPE - SPECIFICATION NOTES |
| SYD02-L-A-03-0 | LANDSCAPE - CANOPY CALCULATION      | SYD02-L-B-03-0 | LANDSCAPE - GENERAL ARRANGEMENT PLAN - SHEET 3 |                |                                 |
|                |                                     | SYD02-L-B-11-0 | LANDSCAPE - SECTIONS                           |                |                                 |




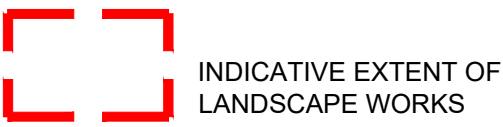


| ISSUE | COMMENTS       | DATE       |
|-------|----------------|------------|
| A     | ISSUE FOR SSDA | 27.10.2025 |
| B     | ISSUE FOR SSDA | 15.04.2026 |
|       |                |            |
|       |                |            |
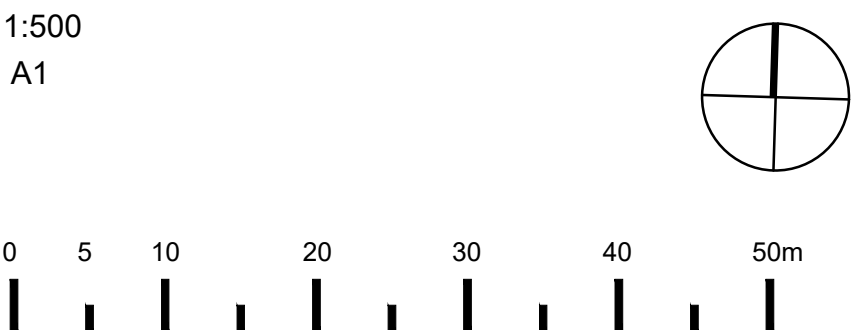


LEGEND

GENERAL
    
|                                                                                   |                                |
|-----------------------------------------------------------------------------------|--------------------------------|
|  | PROPERTY BOUNDARY              |
|  | EXTENT OF RWORKS               |
|  | EXISTING CONTOURS & SPOT LEVEL |
|  | PROPOSED SPOT LEVEL            |
|  | PROPOSED TOP OF WALL LEVELS    |
|  | ELECTRICAL EASEMENT            |






STORMRWATER DESIGN & PROPOSED LEVELS  
refer to civil engineer's package

 




ELECTRICAL & COMMUNICATIONS  
refer to electrical engineer's package



SOFTRWORKS
     
|                                                                                   |                                                                     |
|-----------------------------------------------------------------------------------|---------------------------------------------------------------------|
|  | EXISTING TREES<br>to be retained and protected                      |
|  | EXISTING TREES<br>to be removed                                     |
|  | PROPOSED TREES<br>with min.2m clear trunk at planting               |
|  | PROPOSED SCREENING SHRUBS<br>to mitigate visual impact              |
|  | PROPOSED GROUNDCOVER<br>under 1m in height, refer to plant schedule |
|  | GARDEN EDGE<br>to all junctions of garden bed and turf areas        |

FENCING  
refer to architect's drawings
   
|                                                                                   |   |
|-----------------------------------------------------------------------------------|---|
|  | EXISTING FENCE<br>to be retained<br>FENCE TYPE 1                                                       |
|  | 2.4m palisade security fence to match<br>existing fence at DCI SYD01; refer to<br>architect's drawings |
|  | FENCE TYPE 2<br>fence to match with existing                                                           |
|  | SAFETY BALUSTRADE                                                                                      |

NOTE:  
REFER TO CIVIL ENGINEER'S DRAWINGS FOR  
ALL PROPOSED PITS, ROAD ALIGNMENT, SPOT  
LEVELS, AND RETAINING WALLS.

HARDWORKS

|     |                                                                        |
|-----|------------------------------------------------------------------------|
| EW  | EXISTING RETAINING WALL<br>to be retained                              |
| RW1 | PROPOSED RETAINING WALL<br>details refer to civil engineer's drawings  |
| P1  | VEHICULAR GRADE CONCRETE PAVEMENT<br>refer to civil engineer's detail  |
| P2  | PEDESTRIAN GRADE CONCRETE PAVEMENT<br>refer to civil engineer's detail |

NOTE:  
WHERE PROPOSED TREES ARE WITHIN CLOSE  
PROXIMITY TO UNDERGROUND SERVICES AND  
STORMWATER PITS, CONTRACTOR TO  
CONFIRM WITH PROJECT ARBORIST TO  
ENSURE ROOT BARRIER IS INSTALLED TO  
REQUIRED DEPTH, LOCATION, AND EXTENT.

GENERAL NOTE

- ALL LEVELS SHOWN ON DRAWING, INCLUDING EXISTING LEVELS, BUILDING RL AND FFLS ARE BASED ON DA PLAN AND ORIGINAL SURVEY, AND ARE INDICATIVE ONLY. CONTRACTOR TO CHECK AND CONFIRM ALL LEVELS ON SITE.
- REFER TO CIVIL ENGINEER'S DRAWINGS FOR ALL PROPOSED ROAD LAYOUT, KERB / GUTTER, DRAINAGE, CROSSFALL, AND PITS DETAILS
- REFER TO STRUCTURAL ENGINEER'S DRAWINGS FOR ALL STRUCTURAL DESIGN AND DETAILS.
- THIS DOCUMENTATION SET SHALL BE READ IN CONJUNCTION WITH ALL OTHER DRAWINGS INCLUDING CIVIL / ARCHITECTURAL / STRUCTURAL / SURVEY ETC.
- LOCATE AND PROTECT ALL UNDERGROUND SERVICES PRIOR TO ANY EXCAVATION.
- ANY DISCREPANCIES MUST BE REPORTED IMMEDIATELY TO THE SUPERINTENDENT FOR APPROVAL PRIOR TO COMMENCEMENT OF WORKS.
- DO NOT SCALE DRAWINGS, FIGURED DIMENSIONS HAVE PREFERENCE OVER SCALED DIMENSIONS.
- CONTRACTOR TO CHECK EXISTING LEVELS ALONG SITE BOUNDARY TO CONFIRM EXTENT. OBTAIN APPROVAL FROM SUPERINTENDENT AND PROJECT LANDSCAPE ARCHITECT PRIOR TO COMMENCEMENT OF CONSTRUCTION.
- ALL EXISTING TREES SHOWN AS TO BE RETAINED ARE TO BE RETAINED AND PROTECTED AS PER AS 4970-2009
- THIS LANDSCAPE DOCUMENTATION SET IS PRODUCED FOR TENDERING PURPOSE ONLY. IT SHALL NOT BE USED SOLELY AS FOR CONSTRUCTION ISSUE.
- ROOT BARRIERS HAVE BEEN PROVIDED WHERE PROPOSED TREES ARE WITHIN CLOSE PROXIMITY TO MAJOR SERVICES. WHERE MINOR SERVICES ARE LOCATED CLOSE TO PROPOSED TREES (FINAL LOCATION SUBJECT TO SERVICE CONSULTANTS' IFC DRAWINGS), CONTRACTOR TO CONSULT AND CONFIRM WITH PROJECT ARBORIST FOR ROOT BARRIER REQUIREMENT.

IRRIGATION

TREES AND PLANTING BEDS IN FEATURE LANDSCAPE AREAS ARE TO BE IRRIGATED BY AN AUTOMATICALLY CONTROLLED DRIP IRRIGATION SYSTEM.  
THE IRRIGATION SYSTEM IS TO BE ADJUSTED TO SUIT THE FOLLOWING:

- THE WATER REQUIREMENTS OF PLANT TYPES.
- THE INFILTRATION RATE OF THE SOIL AS WELL AS SEASONS, EXPOSURE, TOPOGRAPHY AND ANY LOCAL AUTHORITY RESTRICTIONS.
- ADJUSTMENT OR SHUT DOWN DURING AND AFTER PERIODS OF PROLONGED HEAVY RAIN

PLANTING ESTABLISHMENT AND MAINTENANCE PERIOD

THE GENERAL APPEARANCE AND PRESENTATION OF THE LANDSCAPE AND THE QUALITY OF PLANT MATERIAL AT THE DATE OF PRACTICAL COMPLETION IS TO BE MAINTAINED FOR THE PLANTING ESTABLISHMENT PERIOD.  
LANDSCAPE MAINTENANCE IS TO BE UNDERTAKEN FOR A PERIOD OF 52 WEEKS FROM THE DATE OF PRACTICAL COMPLETION DURING WHICH TIME THE CONTRACT AREAS ARE TO BE MAINTAINED AND ANY DEFECTS, WHICH BECOME APPARENT, ARE TO BE RECTIFIED. WORK IS TO INCLUDE BUT SHALL NOT BE LIMITED TO:

- WEEDING: WEEDS ARE TO BE REMOVED FROM LAWN, GARDEN BED AREAS AND PAVEMENT BY HAND OR ENVIRONMENTALLY ACCEPTABLE CHEMICAL APPLICATION.
- FERTILISING: APPROVED FERTILISER IS TO BE APPLIED IN ACCORDANCE WITH PLANT TYPE AND SEASONAL GROWTH REQUIREMENTS.
- PRUNING: PRUNING WORKS ARE TO BE CARRIED OUT TO ENHANCE PLANT VIGOUR, MAINTAIN DENSE FOLIAGE AND REMOVE SAFETY HAZARDS OR DEAD AND DAMAGED MATERIAL. MAJOR TREE PRUNING OR LOPPING IS TO BE CARRIED OUT BY A SUITABLY QUALIFIED TREE SURGEON/ARBORIST.
- STAKES AND TIES: TREE STAKES AND TIES ARE TO BE ADJUSTED AND REPLACED AS REQUIRED AND REMOVED WHEN THE PLANT HAS ACHIEVED A STABLE CONDITION.
- INSECT AND DISEASE CONTROL: PESTS AND DISEASES THAT MAY AFFECT THE PLANTS ARE TO BE CONTROLLED BY NATURAL OR APPROVED CHEMICAL METHOD.
- MOWING: AS REQUIRED DEPENDING ON SEASONAL CONDITIONS AND TURF HEIGHT.
- PLANT REPLACEMENT: FAILED, DEAD OR DAMAGED PLANTS ARE TO BE REPLACED WITH PLANTS OF THE SAME SPECIES AND SIZE.
- WASTE REMOVAL: NO WASTE IS TO BE LEFT ON SITE. WASTE IS TO BE DISPOSED AT A DESIGNATED WASTE REMOVAL SITE.
- EXISTING PLANTING AND GRASS: EXISTING GRASS AND PLANTING WITHIN THE LANDSCAPE CONTRACT AREA IS TO BE MAINTAINED IN THE SAME WAY AS NEW GRASS OR PLANTING.
- HARDWORKS: LEAVES, MULCH AND ORGANIC DEBRIS ARE TO BE REMOVED FROM PAVEMENT AND DRAINS. ANY DEFECTIVE PAVEMENTS ARE TO BE MADE GOOD.
- IRRIGATION: ALL COMPONENTS ARE TO BE CHECKED FOR PROPER OPERATION. DAMAGED COMPONENTS ARE TO BE REPAIRED OR REPLACED WITH PARTS FROM THE SAME MANUFACTURER. DIRT OR FOREIGN MATTER ARE TO BE FLUSHED FROM THE SYSTEM AND ANY BLOCKAGES CLEARED

TREE PROTECTION NOTES:

- THE TREE PROTECTION ZONE (TPZ) IS A RADIAL DISTANCE MEASURED FROM THE CENTRE OF THE TRUNK OF THE TREE AND CALCULATED IN ACCORDANCE WITH AS 4970-2009 (PROTECTION OF TREES ON DEVELOPMENT SITES)
- THE STRUCTURAL ROOT ZONE (SRZ) PROVIDES THE BULK OF MECHANICAL SUPPORT AND ANCHORAGE FOR A TREE. THIS IS ALSO A RADIAL DISTANCE MEASURED FROM THE CENTRE OF THE TRUNK AND CALCULATED IN ACCORDANCE WITH AS 4970-2009 (PROTECTION OF TREES ON DEVELOPMENT SITES).

PLANT PALETTE

Trees



Acacia implexa



Acacia parramattensis



Corymbia ficifolia 'Snowflake'



Corymbia ficifolia 'Wildfire'



Eucalyptus tereticornis



Melaleuca linariifolia

Shrubs & Groundcovers



Callistemon 'Little John'



Grevillea 'Crimson Villea'



Indigofera australis



Lomandra filiformis



Westringia 'Aussie Box'




Ajuga australis



Carex inversa



Dianella revoluta

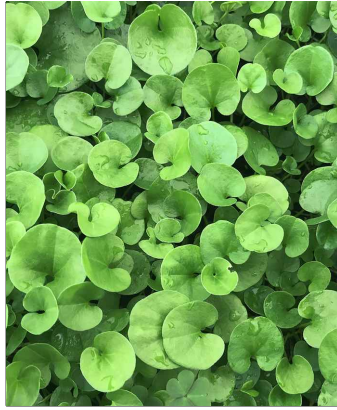

Dichondra repens



Eremophila debile



Grevillea 'Royal Mantle'



Hardenbergia violacea

PROPOSED PLANT SCHEDULE

| ID   | BOTANICAL NAME                            | COMMON NAME              | POT SIZE | MATURE HEIGHT | SPREAD | SPACING      | LOCAL /ENDEMIC SPECIES | NATIVE | LOW WATER USE | QTY |
|---|-------------------------------------------|--------------------------|----------|---------------|--------|--------------|------------------------|--------|---------------|-----|
| <b>Trees</b>   |                                           |                          |          |               |        |              |                        |        |               |     |
| Ac-im   | Acacia implexa                            | Hickory Wattle           | 100lt    | 5-12m         | 4-7m   | As shown     | Yes                    | Yes    | Yes           | 17  |
| Ac-pa   | Acacia parramattensis                     | Parramatta Wattle        | 100lt    | 8-15m         | 5-8m   | As shown     |                        | Yes    | Yes           | 4   |
| Co-ma   | Corymbia maculata                         | Spotted Gum              | 200lt    | Up to 45m     | 8-10m  | As shown     | Yes                    | Yes    | Yes           | 8   |
| Co-sn   | Corymbia ficifolia 'Snowflake'            | Flowering Gum            | 100lt    | 5-6m          | 3-4m   | As shown     |                        | Yes    | Yes           | 13  |
| Co-wi   | Corymbia ficifolia 'Wildfire'             | Flowering Gum            | 100lt    | 4-6m          | 3-4m   | As shown     |                        | Yes    | Yes           | 12  |
| Eu-te   | Eucalyptus tereticornis                   | Forest Red Gum           | 200lt    | Up to 50m     | 5-10m  | As shown     | Yes                    | Yes    | Yes           | 16  |
| Me-li   | Melaleuca linariifolia                    | Snow-in-summer           | 100lt    | 6-15m         | 3-6m   | As shown     |                        | Yes    | Yes           | 14  |
| <b>Shrubs</b>   |                                           |                          |          |               |        |              |                        |        |               |     |
| Ca-li   | Callistemon 'Little John'                 | Bottlebrush Little John  | 300mm    | 0.8m          | 0.8m   | 0.6m centres |                        | Yes    | Yes           | -   |
| Gr-cr   | Grevillea rosmarinifolia 'Crimson Villea' | Crimson Villea Grevillea | 300mm    | 0.8m          | 0.8m   | 0.6m centres |                        | Yes    | Yes           | -   |
| In-au   | Indigofera australis                      | Australian Indigo        | 200mm    | 2m            | 2m     | As Shown     | Yes                    | Yes    | Yes           | -   |
| We-au   | Westringia 'Aussie Box'                   | Aussie Box               | 300mm    | 0.8m          | 0.8m   | 0.6m centres |                        | Yes    | Yes           | -   |
| <b>Groundcovers and Grasses</b>   |                                           |                          |          |               |        |              |                        |        |               |     |
| Aj-au   | Ajuga australis                           | Australian Bugle         | 200mm    | 0.3-0.5m      | 0.5-3m | 3/m2         | Yes                    | Yes    | Yes           | -   |
| Ca-in   | Carex inversa                             | Knob Sedge               | 200mm    | 0.2m          | 0.5m   | 6/m2         | Yes                    | Yes    | Yes           | -   |
| Di-rv   | Dianella revoluta                         | Blueberry Lily           | 200mm    | 0.3-0.4m      | 0.3m   | 5/m2         |                        | Yes    | Yes           | -   |
| Di-re   | Dichondra repens                          | Kidney Weed              | 200mm    | 0.2m          | 1.5m   | 6/m2         | Yes                    | Yes    | Yes           | -   |
| Er-de   | Eremophila debile                         | Winter Apple             | 200mm    | 0.2m          | 1.5m   | 3/m2         | Yes                    | Yes    | Yes           | -   |
| Gr-gc   | Grevillea 'Poorinda Royal Mantle'         | Poorinda Royal Mantle    | 200mm    | 0.2m          | 3m     | 3/m2         |                        | Yes    | Yes           | -   |
| Ha-vi   | Hardenbergia violacea                     | Hardenbergia             | 200mm    | 0.5m          | 2m     | 2/m2         | Yes                    | Yes    | Yes           | -   |
| Lo-sh   | Lomandra fluvialis 'Shara'                | Lomandra Shara           | 200mm    | 0.45m         | 0.5m   | 6/m2         |                        | Yes    | Yes           | -   |
| Lo-ta   | Lomandra filiformis                       | Wattle Mat Rush          | 200mm    | 0.5m          | 0.5m   | 5/m2         | Yes                    | Yes    | Yes           | -   |
| Th-au   | Themeda australis                         | Kangaroo Grass           | 200mm    | 0.5m          | 0.5m   | 6/m2         | Yes                    | Yes    | Yes           | -   |
| <p>* All proposed trees to allow for min. 2m high trunk clearance at date of installaton.<br/>* Plants to be sourced from local nurseries that supply plants of local provenance where possible. Contact landscape architect if any number discrepancies are found. Council compliance controls require that any substitution of species variety or container size MUST be confirmed with project landscape architect to ensure a compliance certificate can be issued.<br/>* All proposed shrubs and groundcovers to be installed at density specified above. Final quantity to be confirmed during CC stage.<br/>* Plants have been selected with majority being Locally Endemic Species (Cumberland Plain Woodland / Grey Box - Ironbark Woodland) with additional Australian Native species where appropriate to ensure all shrubs / groundcovers to be less than 1m high for security reasons.</p> |                                           |                          |          |               |        |              |                        |        |               |     |

| ISSUE | COMMENTS       | DATE       |
|-------|----------------|------------|
| A     | ISSUE FOR SSDA | 27.10.2025 |
| B     | ISSUE FOR SSDA | 15.04.2026 |
|       |                |            |
|       |                |            |
NTS

A1

DCI SYD02

90 Peter Brock Drive, Eastern Creek NSW

ARCHITECT: DEM Pty Ltd


DRAWN: JH/LZ      CHECKED: KG      DATE CREATED: MAR. 2022      JOB NUMBER: LA210420

LANDSCAPE -  
Legend & General Notes

SYD02-L-A-02-0

ISSUE

B

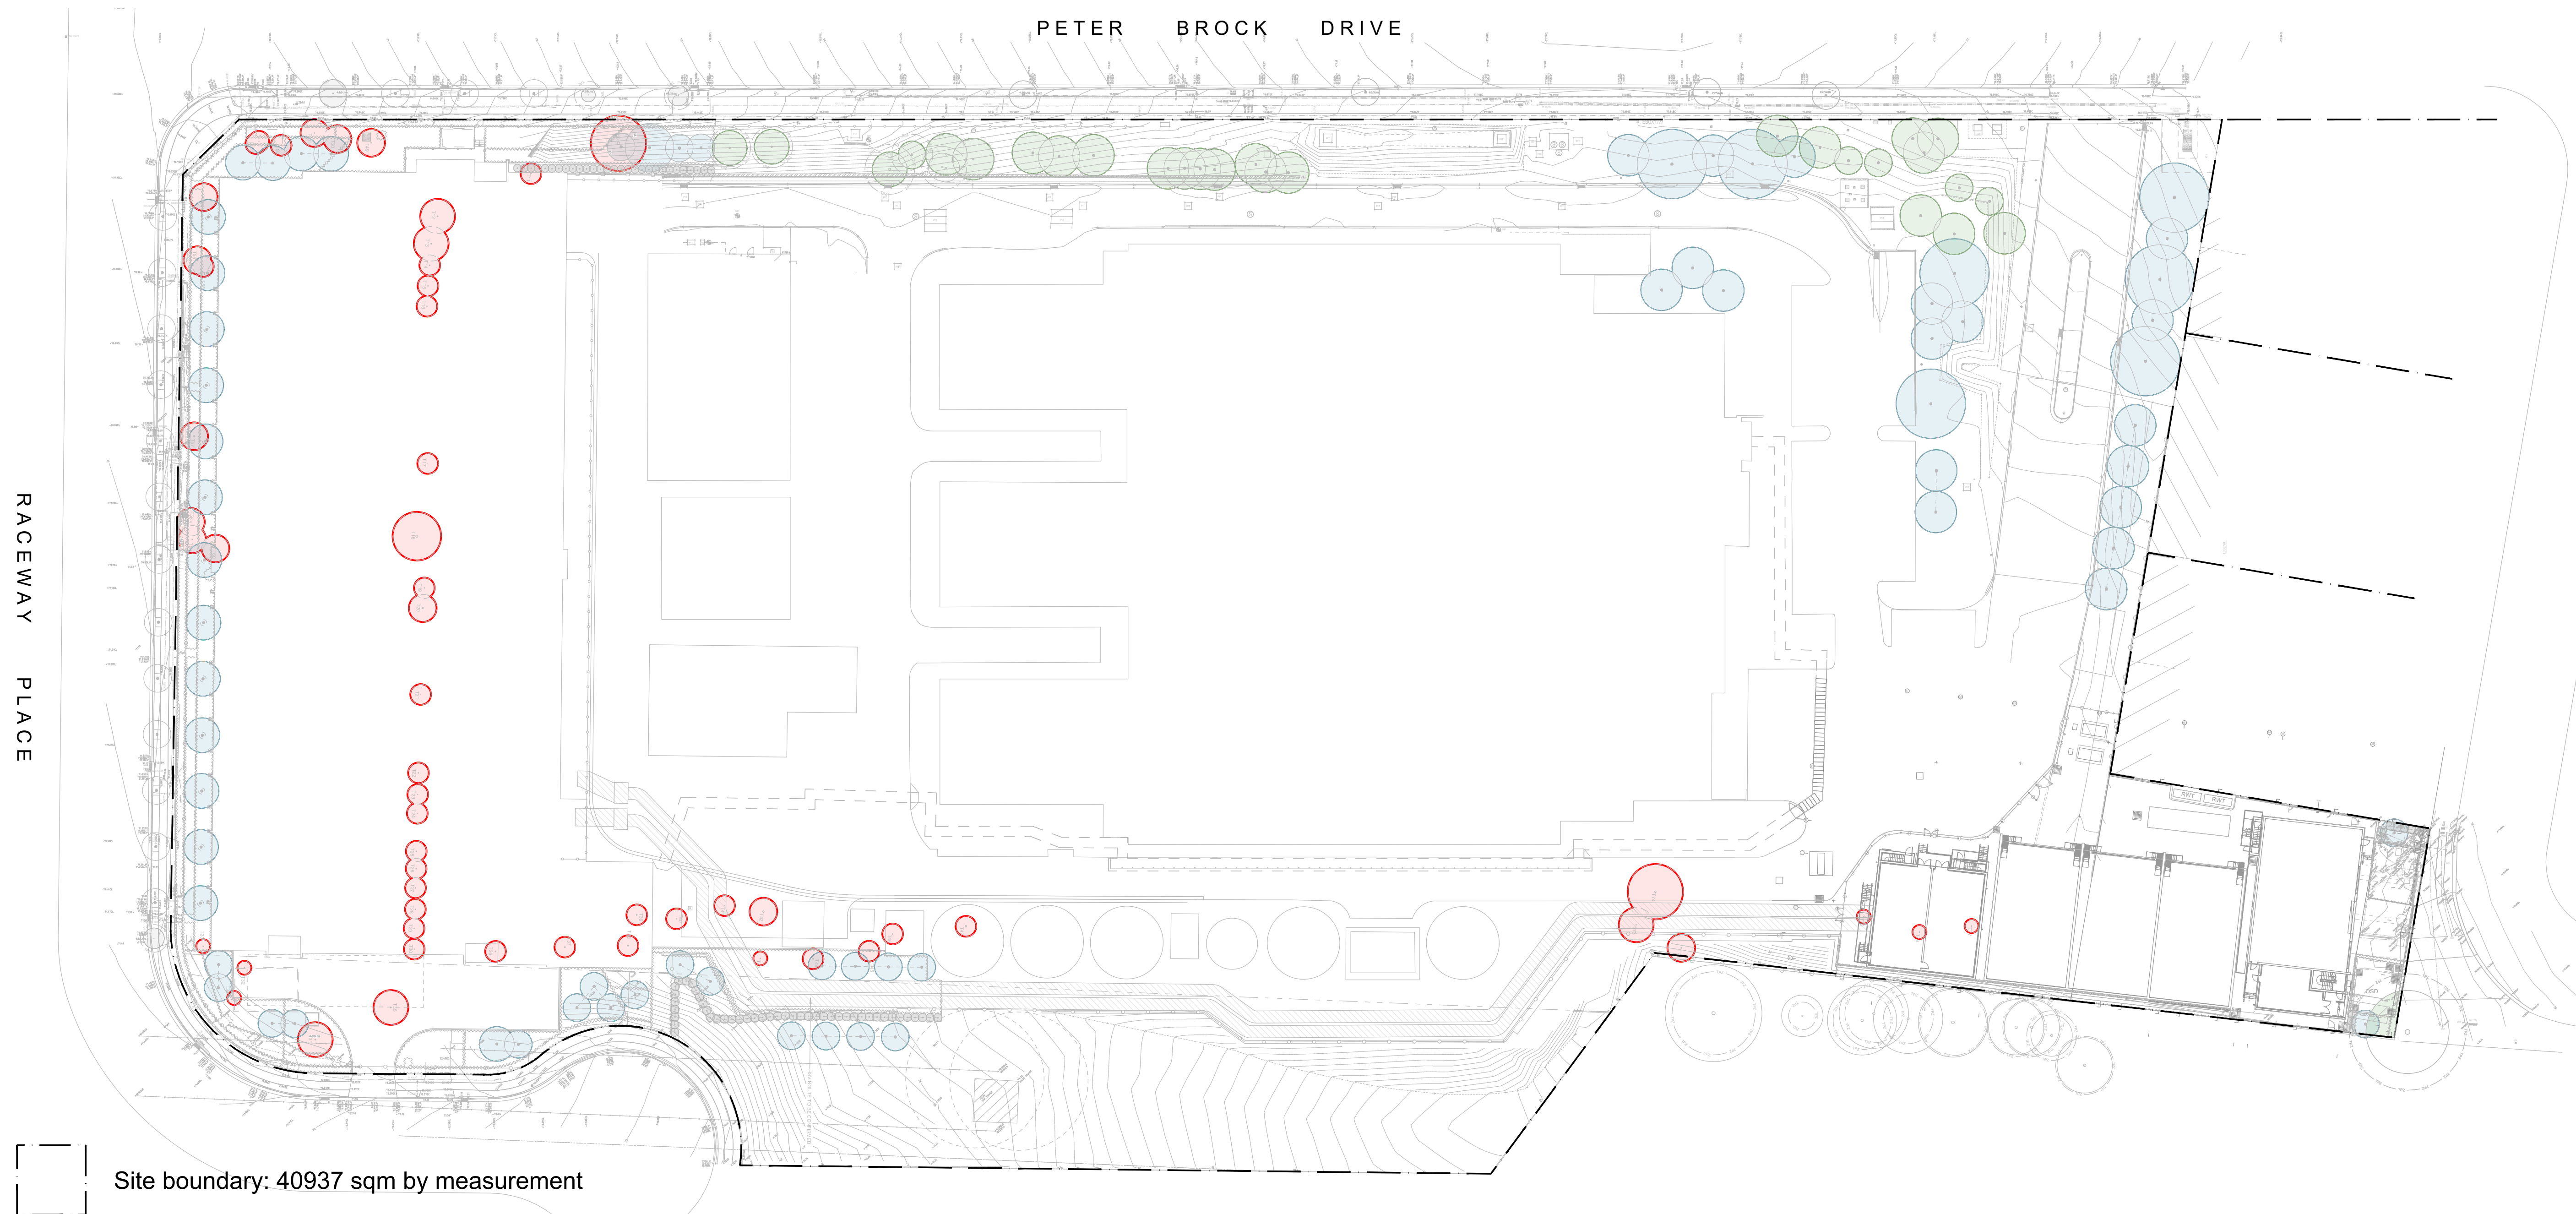


- Site boundary: 40937 sqm by measurement
- Canopy of existing trees to retained
- Canopy of existing trees to remove
- Canopy of proposed trees within the site


| EXISTING TREE CANOPY COVERAGE |                             |            |            | PROPOSED CANOPY COVERAGE     |                              |            |            |
|-------------------------------|-----------------------------|------------|------------|------------------------------|------------------------------|------------|------------|
| KEY                           |                             | TOTAL AREA | PERCENTAGE | KEY                          |                              | TOTAL AREA | PERCENTAGE |
|                               |                             | 1079.2 sqm | 2.63%      |                              |                              | 2311.2sqm  | 5.65%      |
| AREA OF EXISTING TREE CANOPY  | AREA OF REMOVED TREE CANOPY |            |            | AREA OF EXISTING TREE CANOPY | AREA OF PROPOSED TREE CANOPY |            |            |
| 569.3 sqm                     | 509.9 sqm                   |            |            | 569.3 sqm                    | 1741.93sqm                   |            |            |

NOTE:  
EXISTING TREE CANOPY DIAMETER DOCUMENTED AS PER ARBORIST REPORT PREPARED BY ANDREW SCALES DATED 12TH DEC, 2022, AND SITE SURVEY PREPARED BY TOTAL SURVEYING SOLUTION DATED 24TH NOV, 2022


| ISSUE | COMMENTS       | DATE       |
|-------|----------------|------------|
| A     | ISSUE FOR SSDA | 27.10.2025 |
| B     | ISSUE FOR SSDA | 15.04.2026 |
|       |                |            |
|       |                |            |
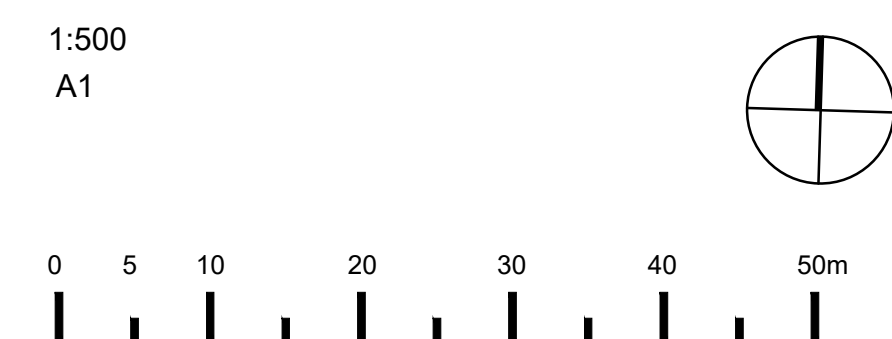



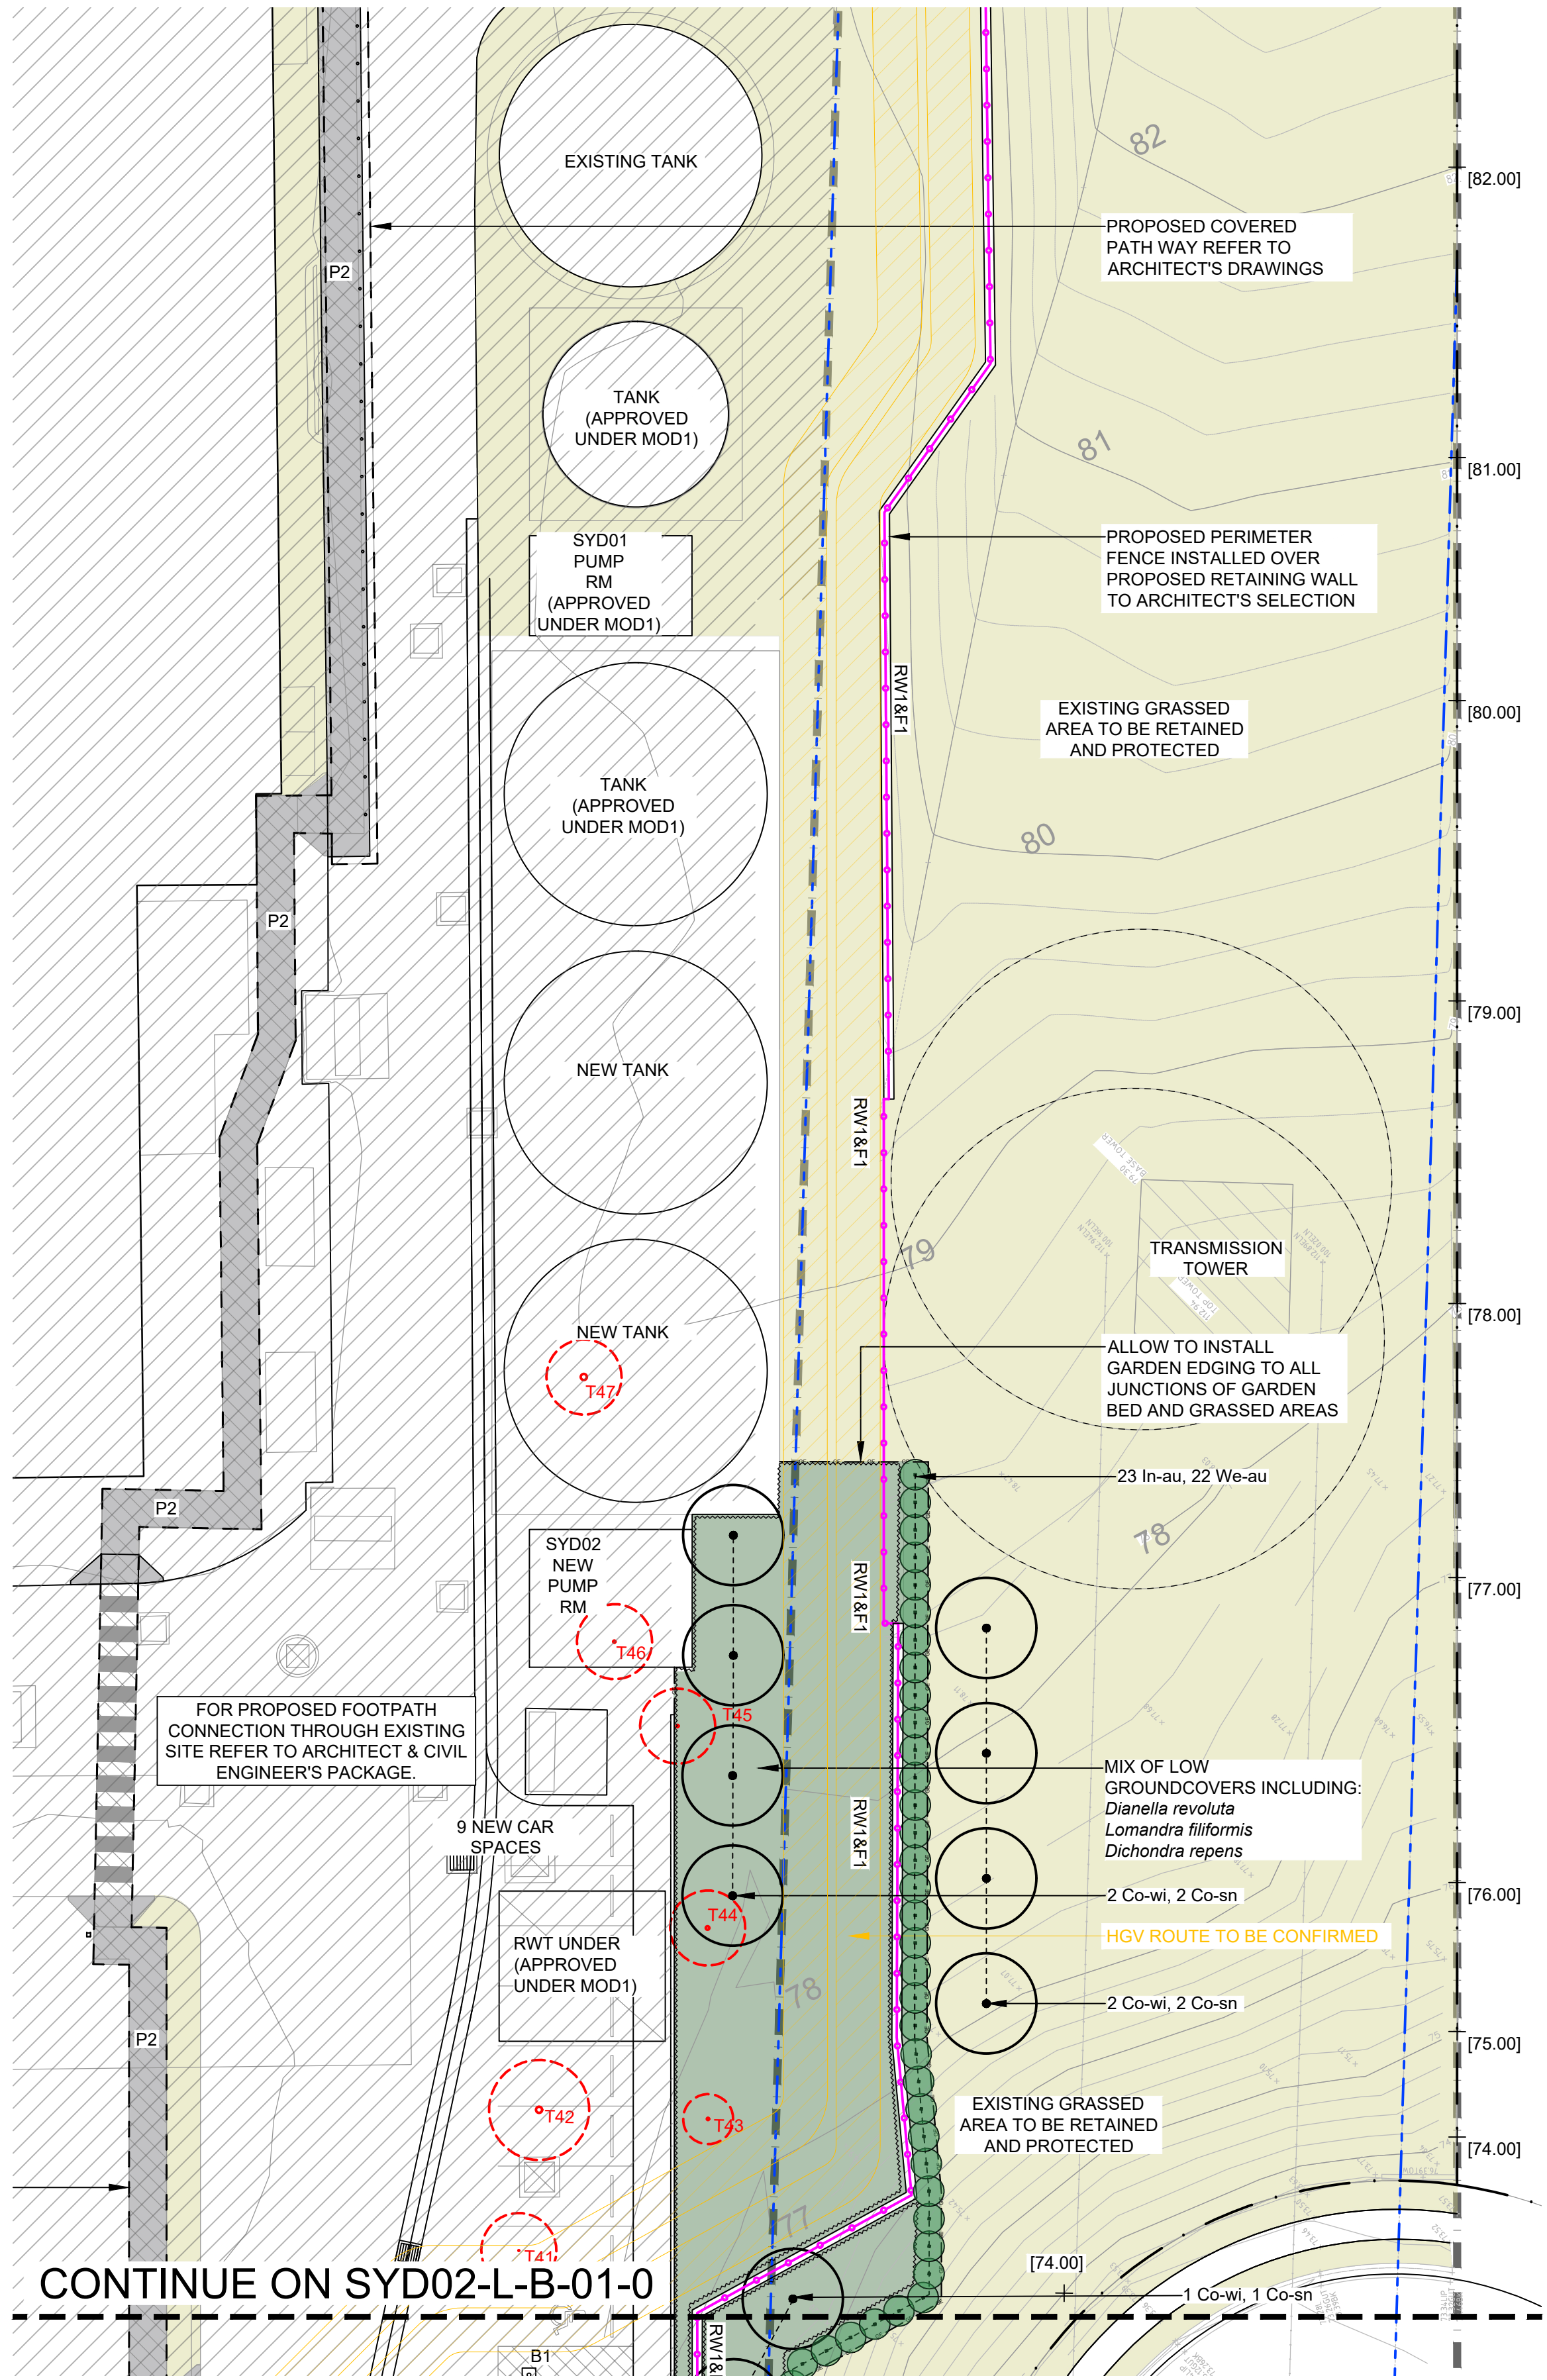



1 GENERAL ARRANGEMENT PLAN - SOUTHERN CARPARK  
1:200 @ A1

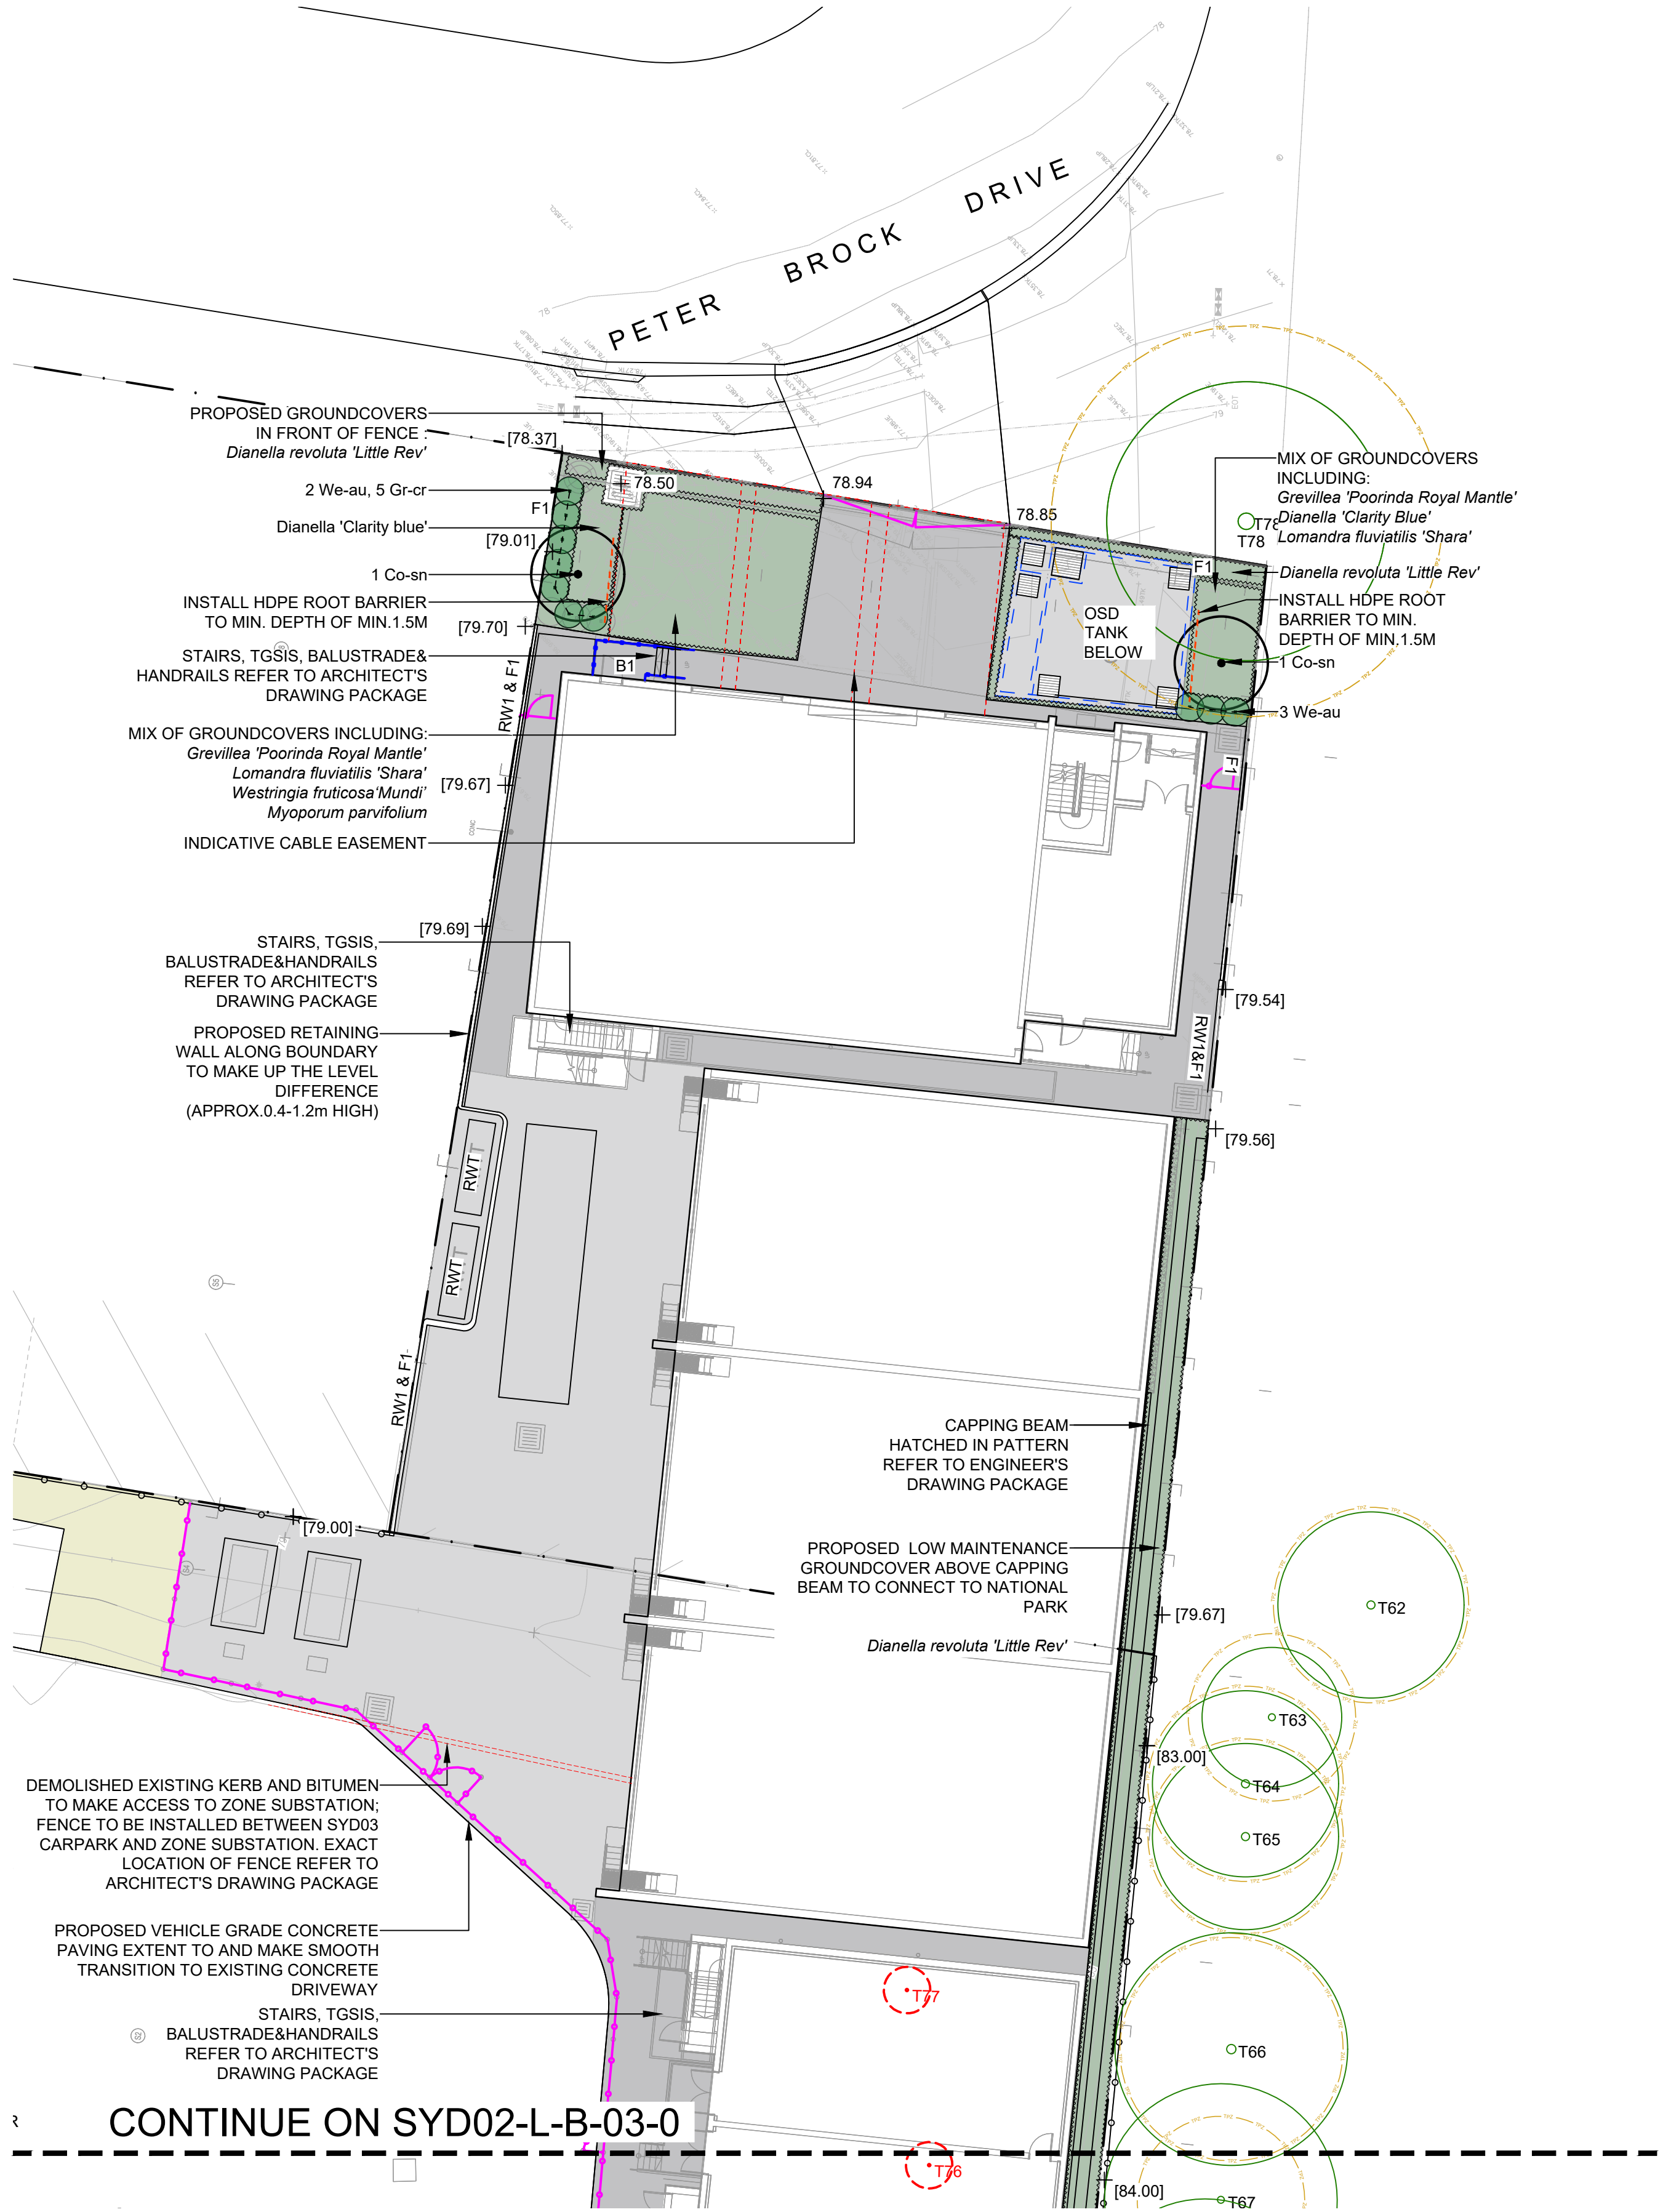

2 GENERAL ARRANGEMENT PLAN - SUBSTATION  
1:200 @ A1


| ISSUE | COMMENTS       | DATE       |
|-------|----------------|------------|
| A     | ISSUE FOR SSDA | 27.10.2025 |
| B     | ISSUE FOR SSDA | 15.04.2026 |
|       |                |            |
|       |                |            |
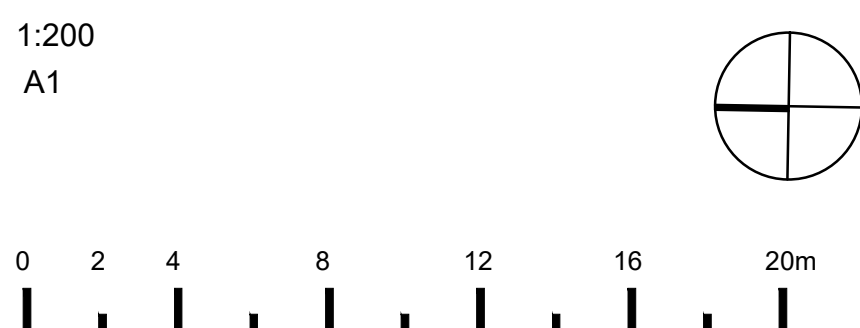


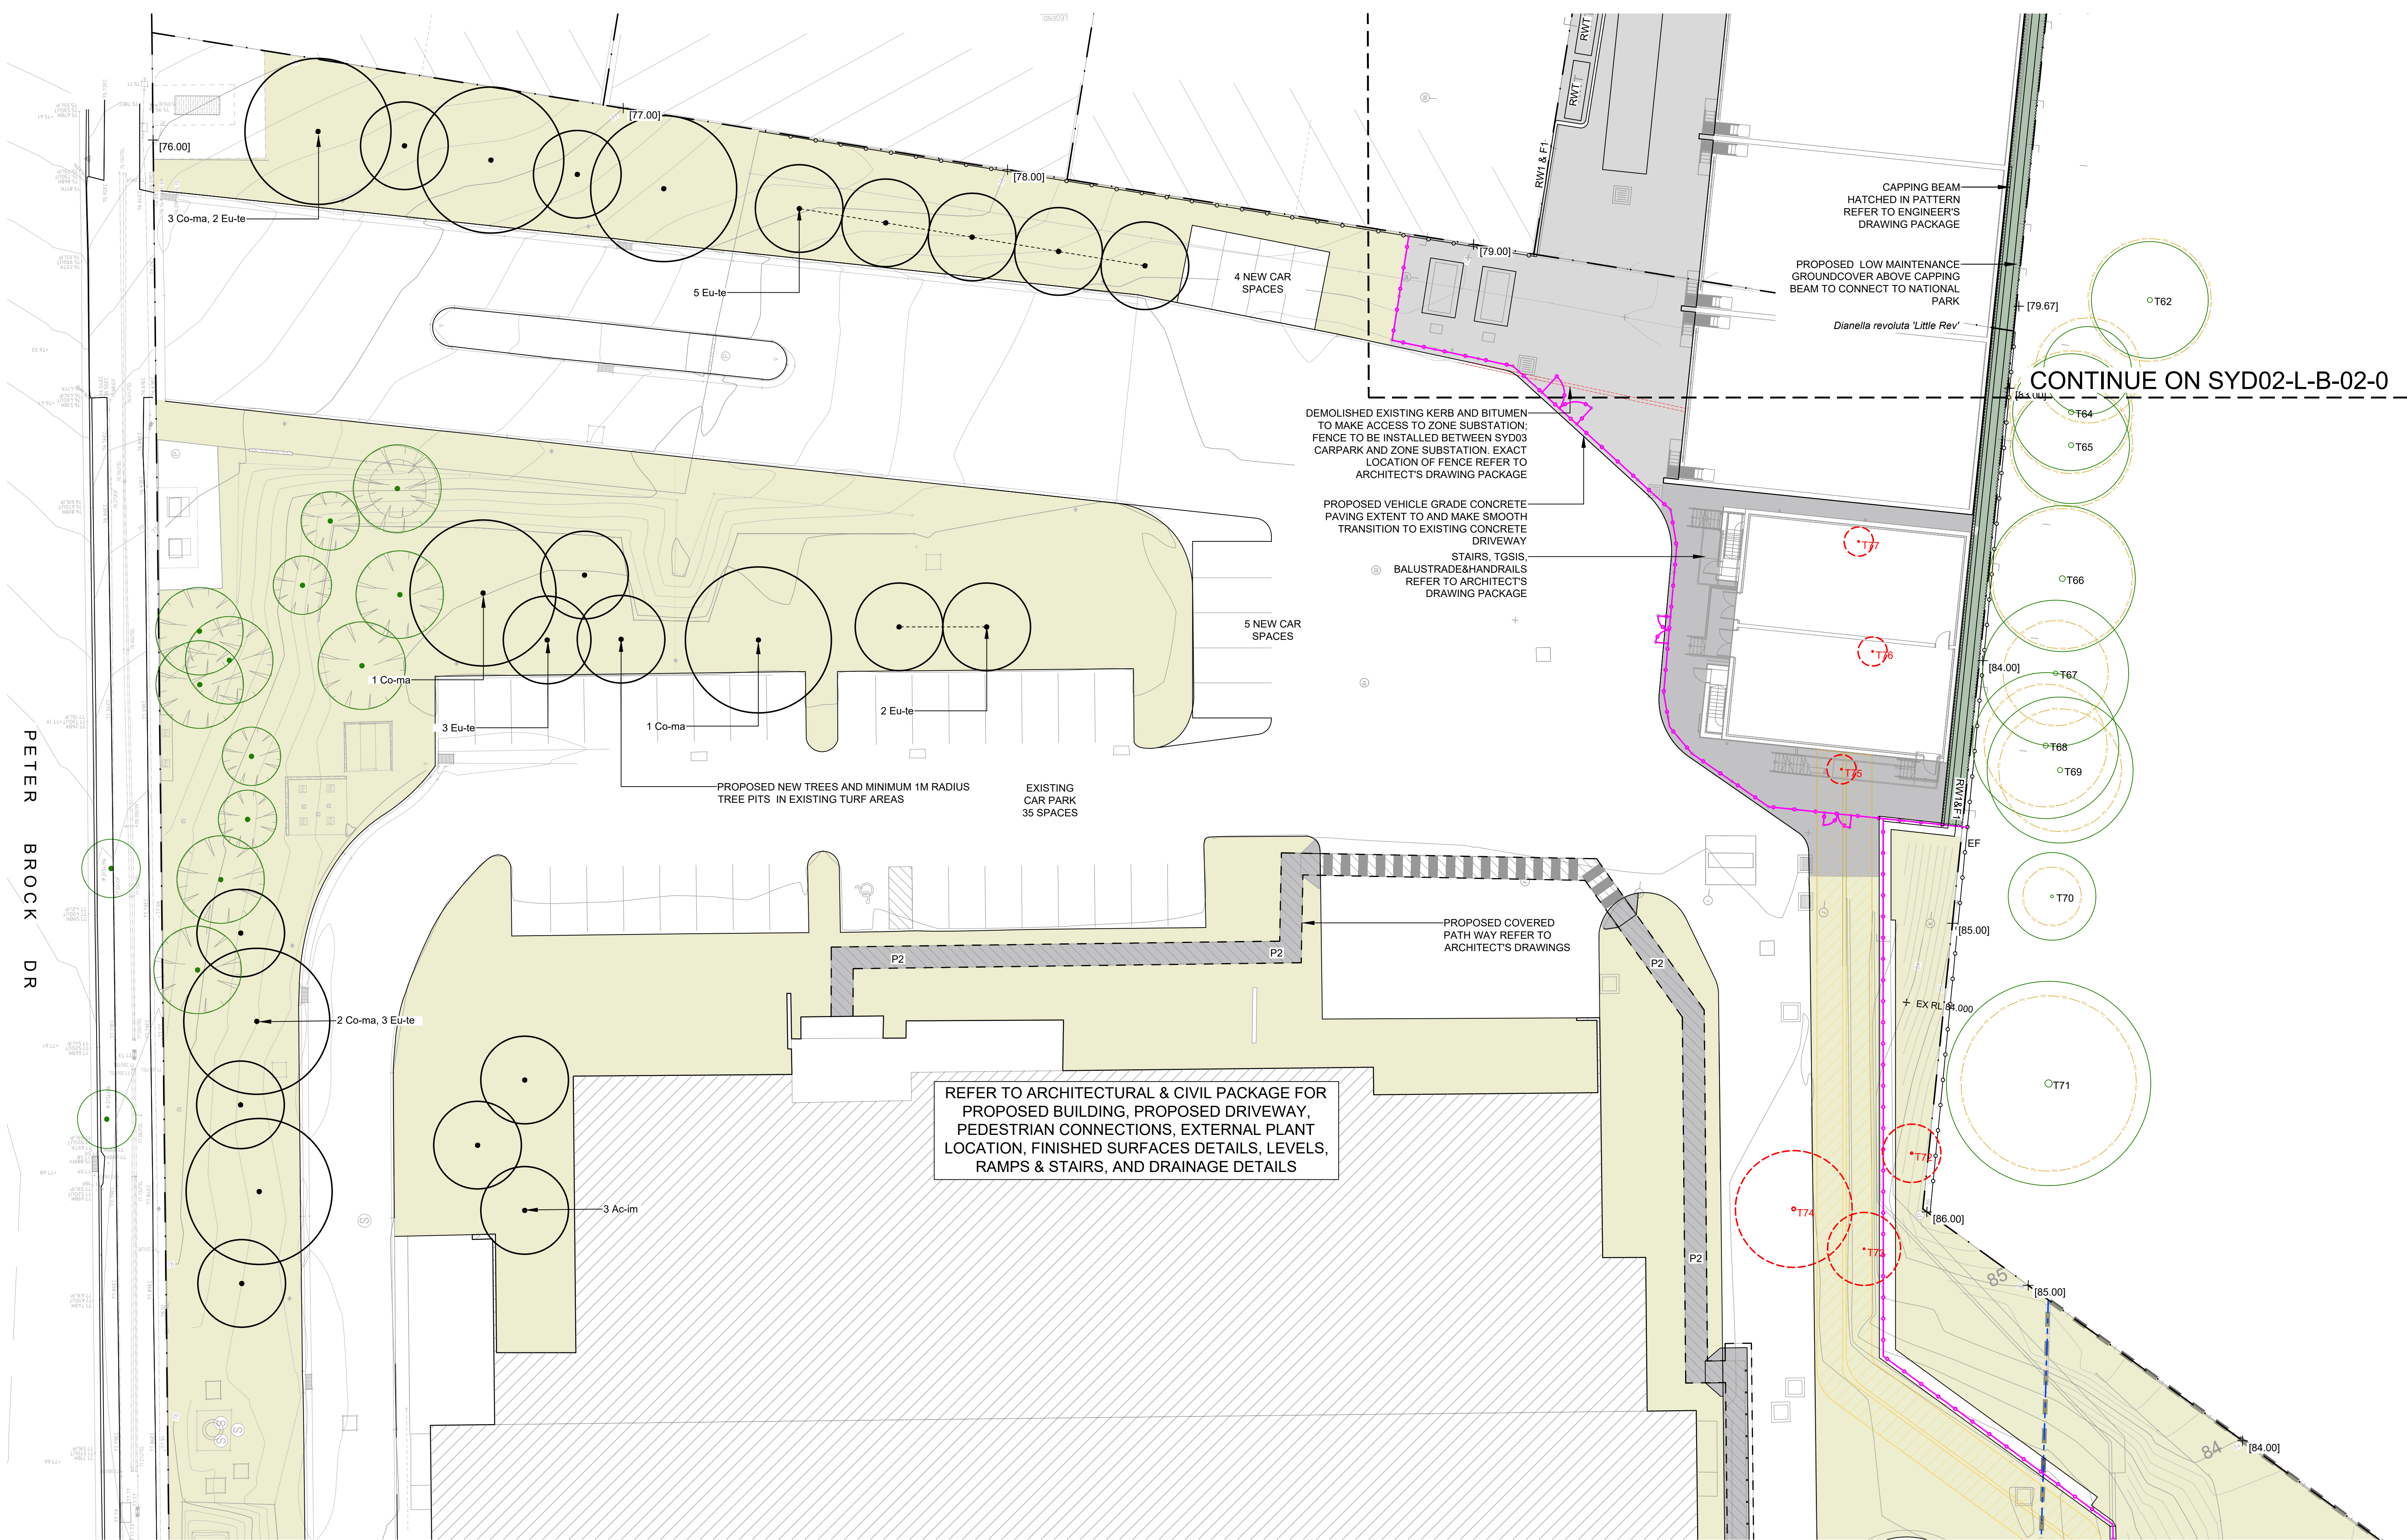


CONTINUE ON SYD02-L-B-02-0

| ISSUE | COMMENTS       | DATE       |
|-------|----------------|------------|
| A     | ISSUE FOR SSDA | 27.10.2025 |
| B     | ISSUE FOR SSDA | 15.04.2026 |
|       |                |            |
|       |                |            |
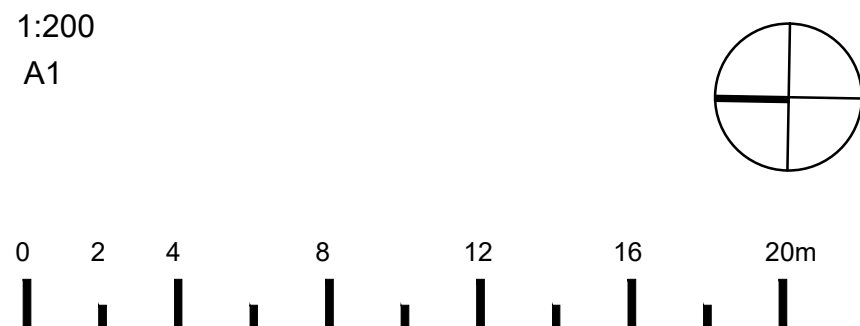


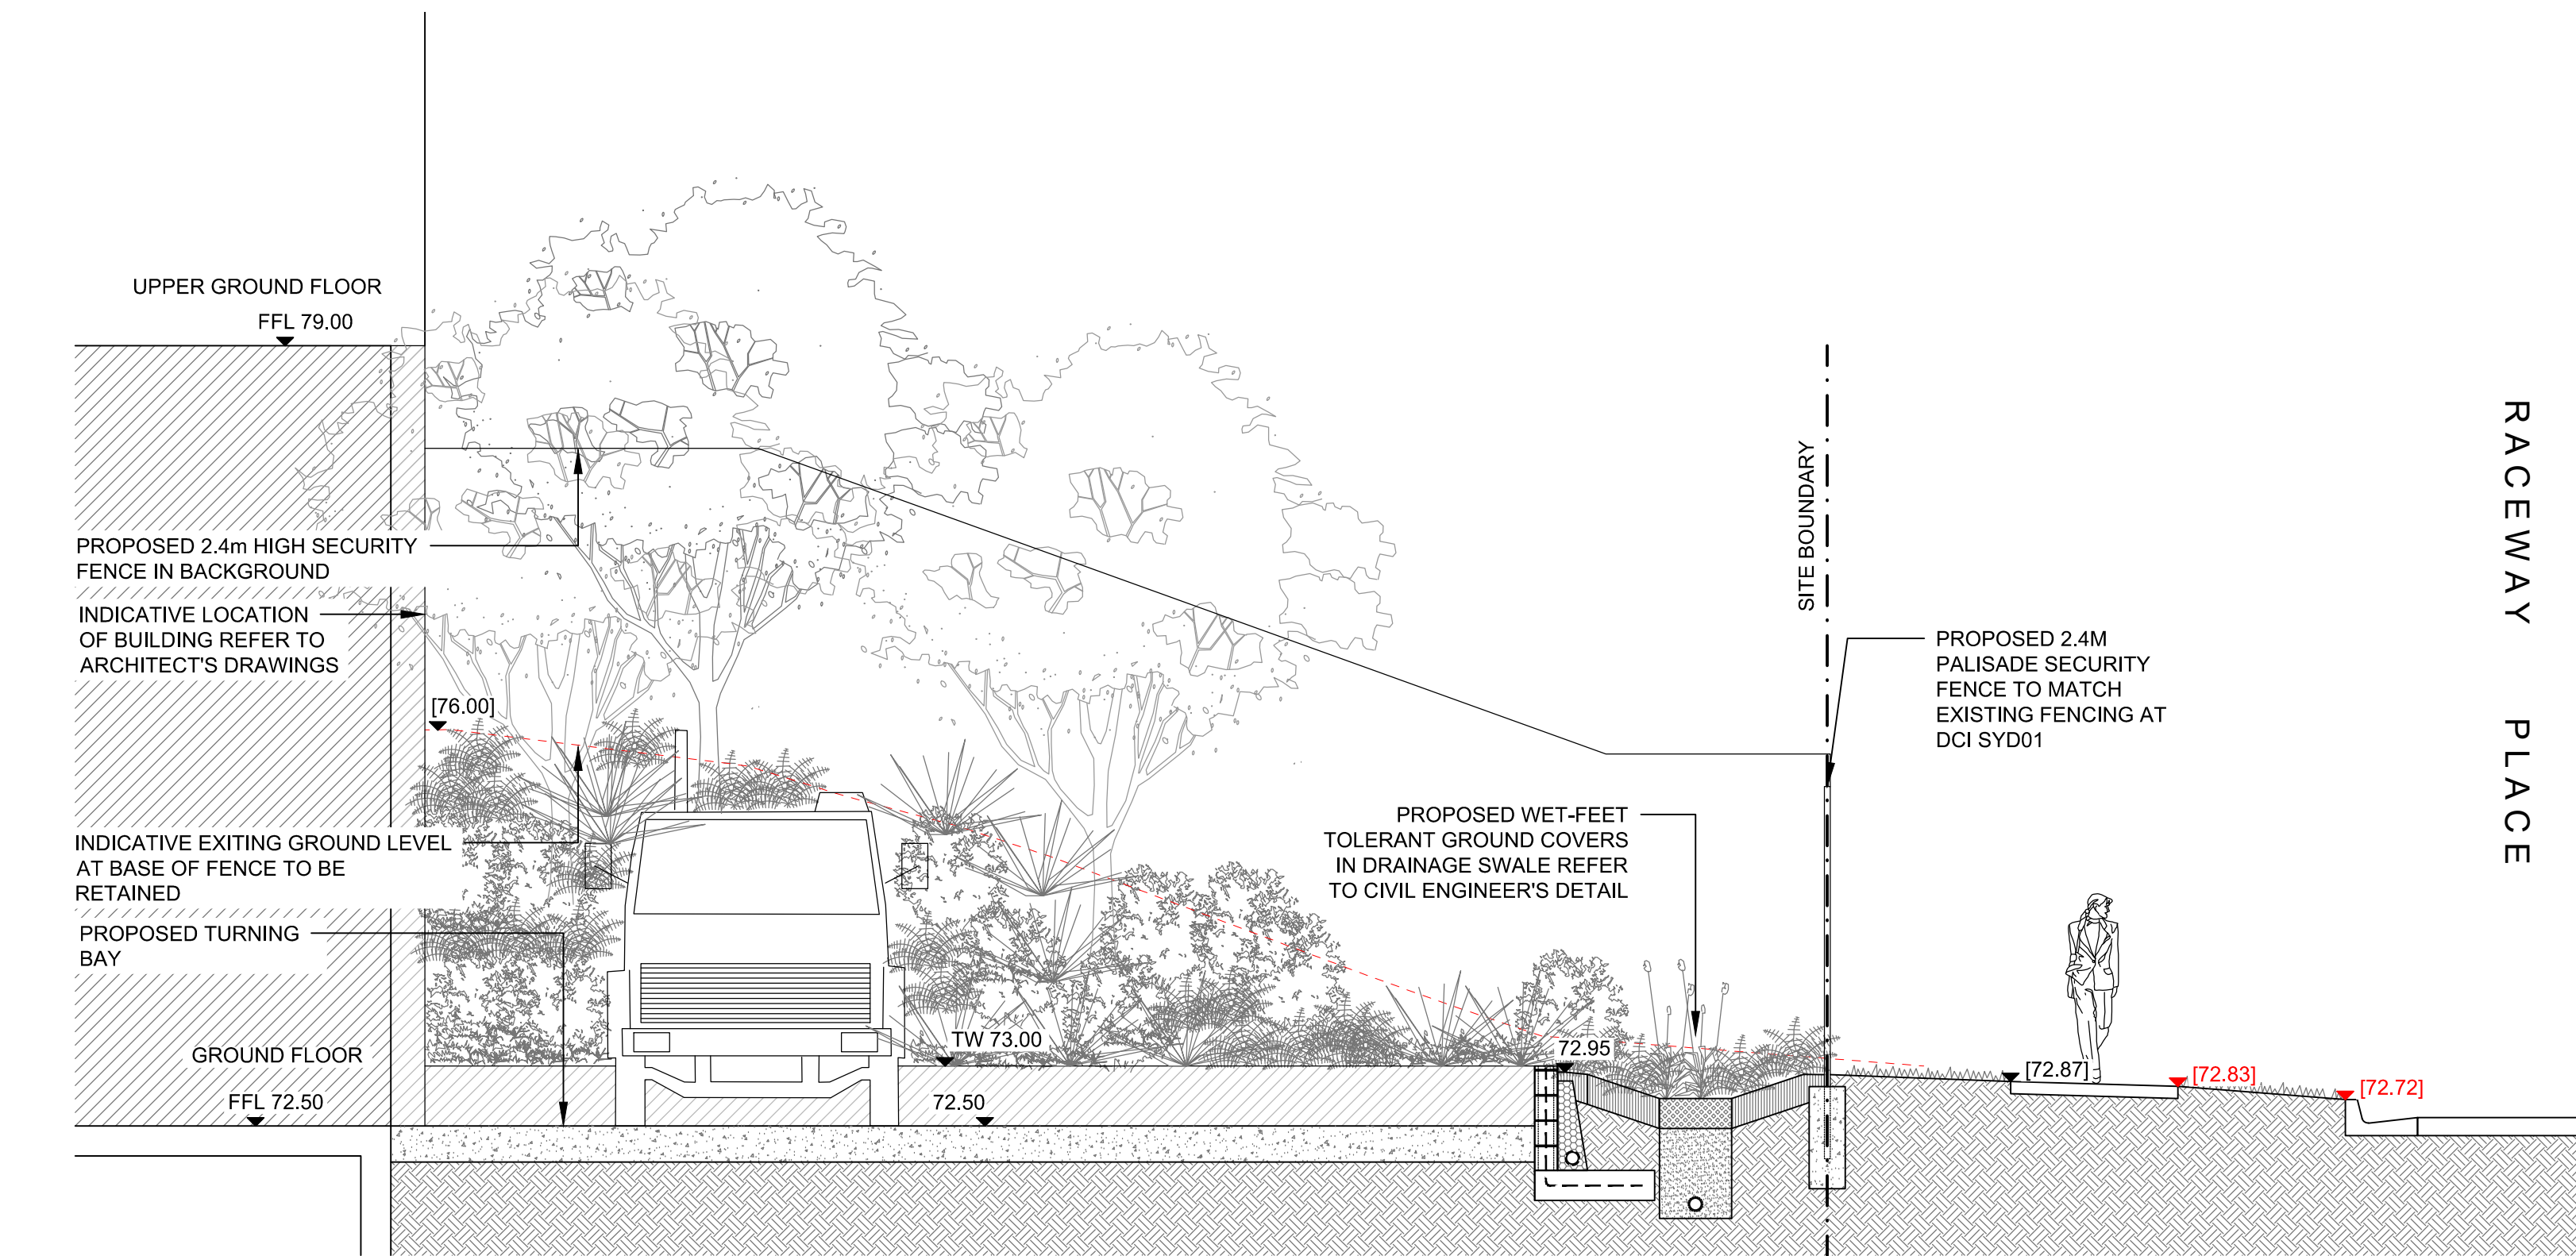


1 SECTION NO.1  
1:50 @ A1

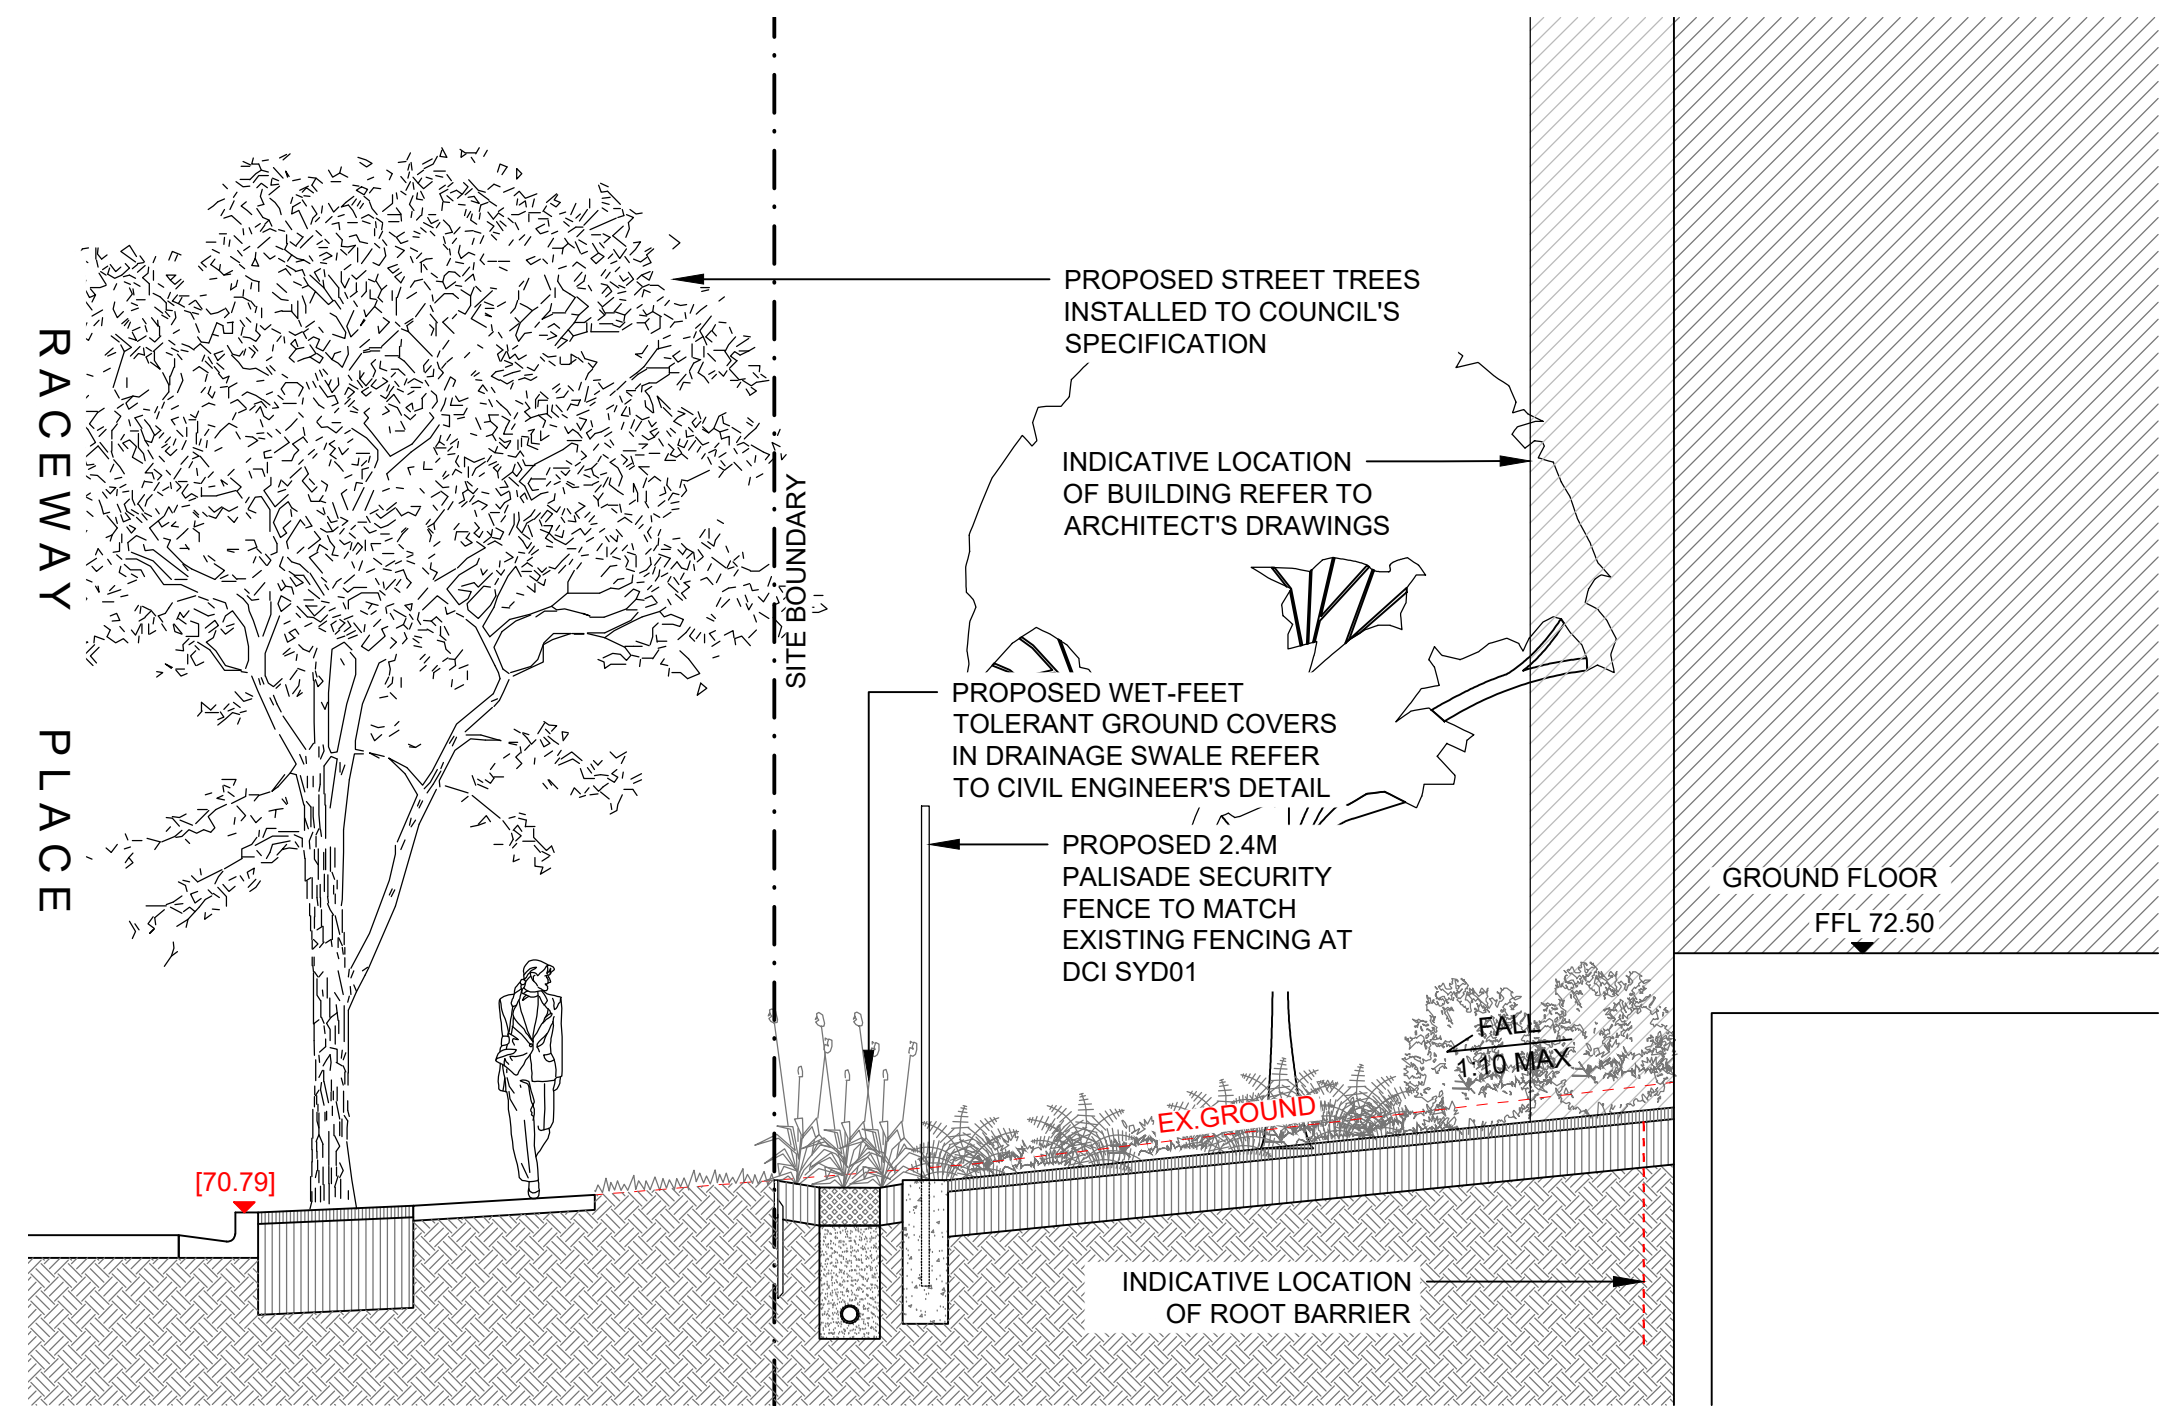

2 SECTION NO.2  
1:50 @ A1

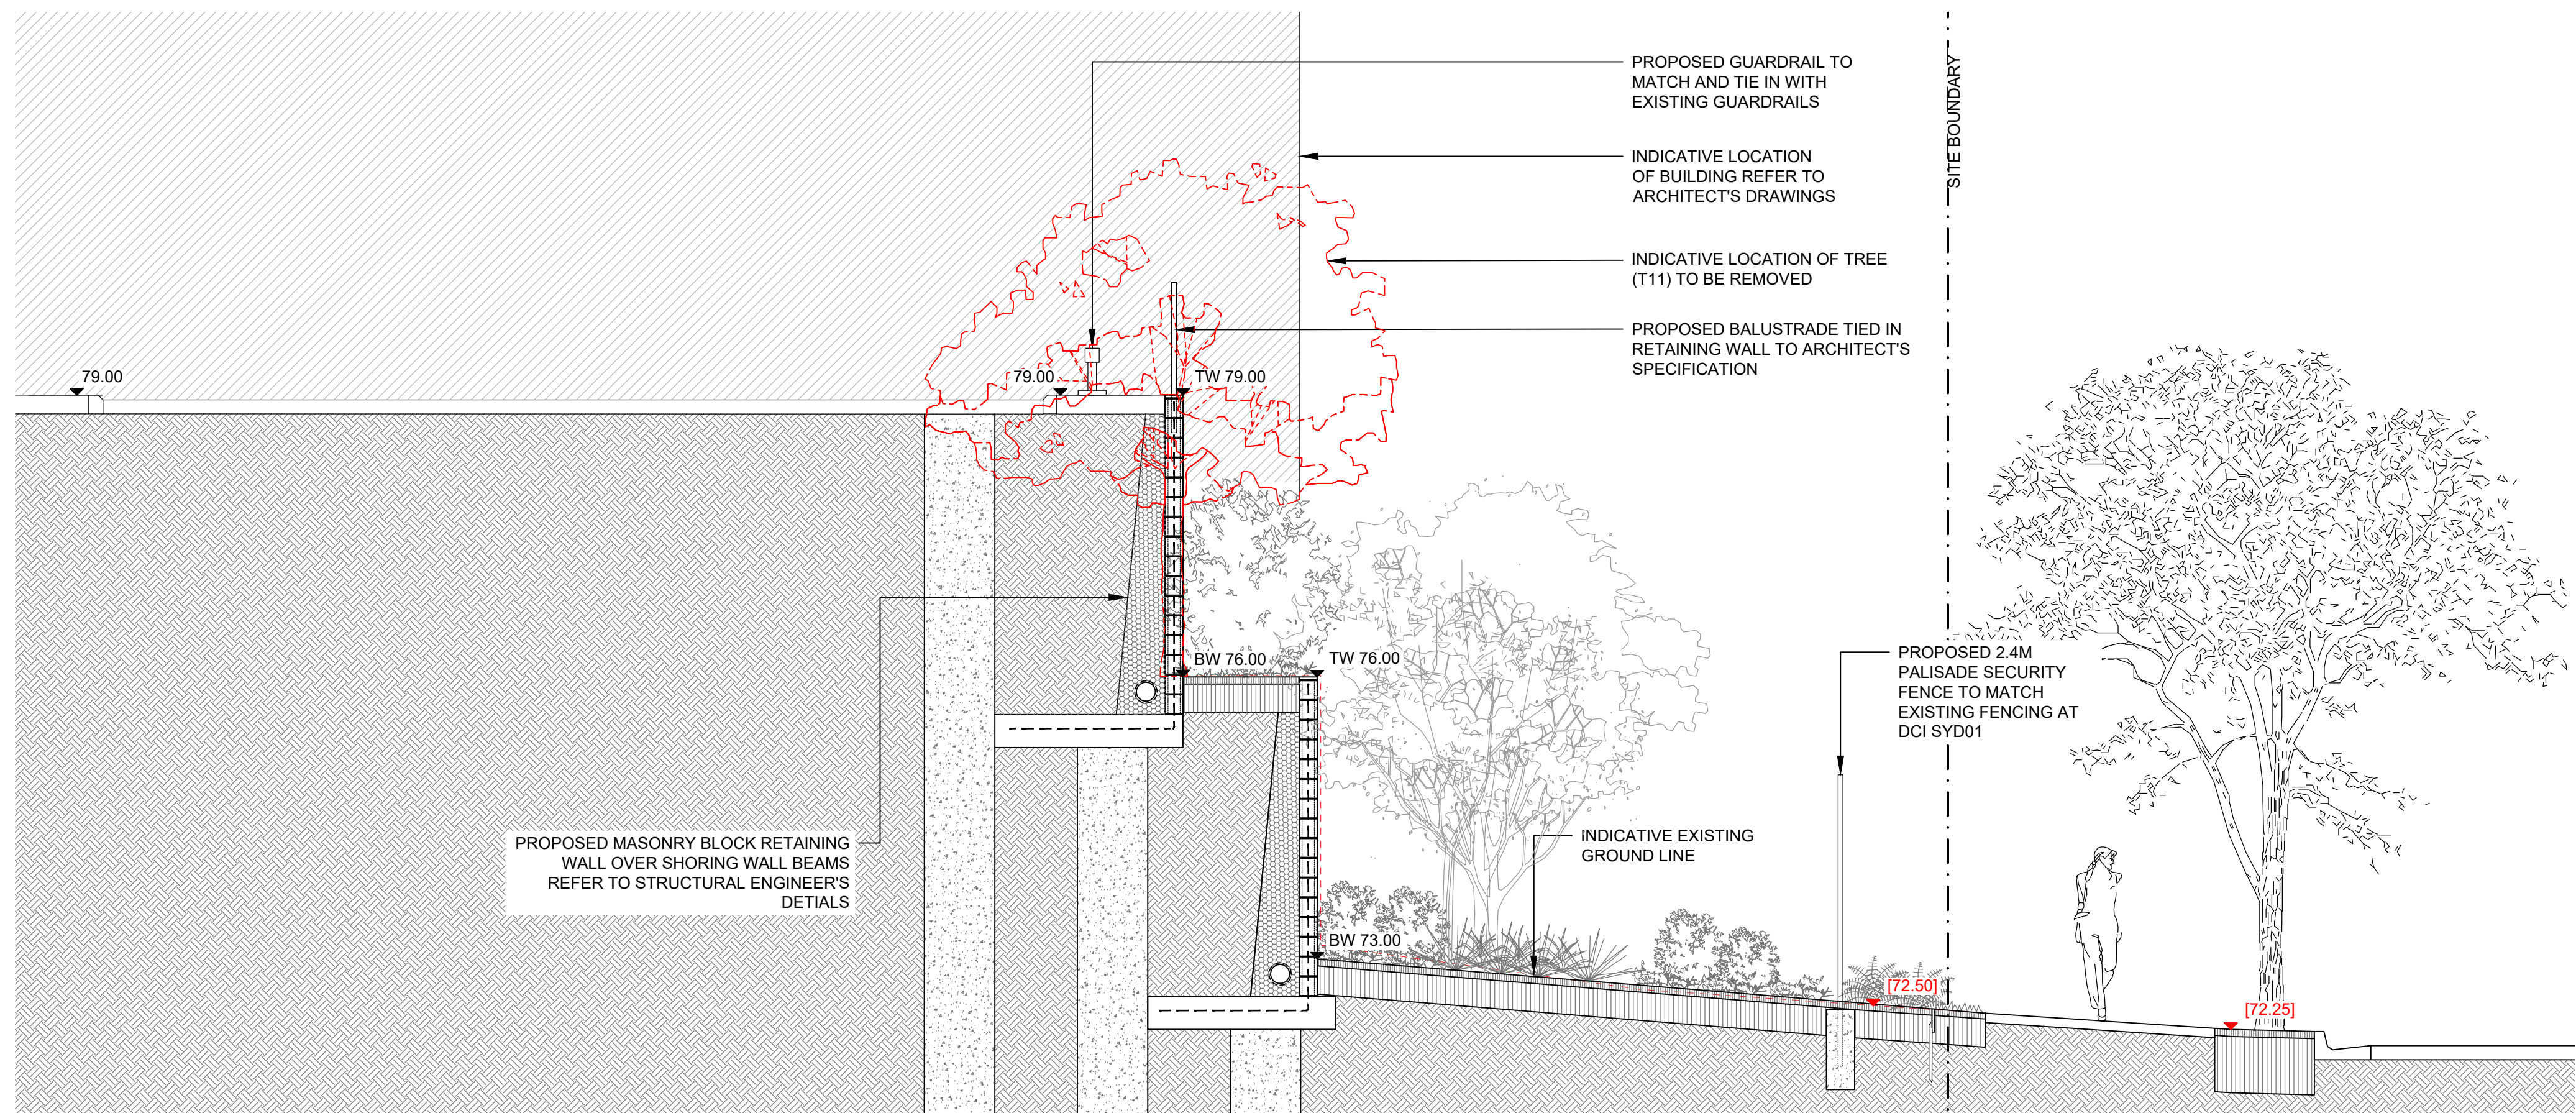


3 SECTION NO.3  
1:50 @ A1

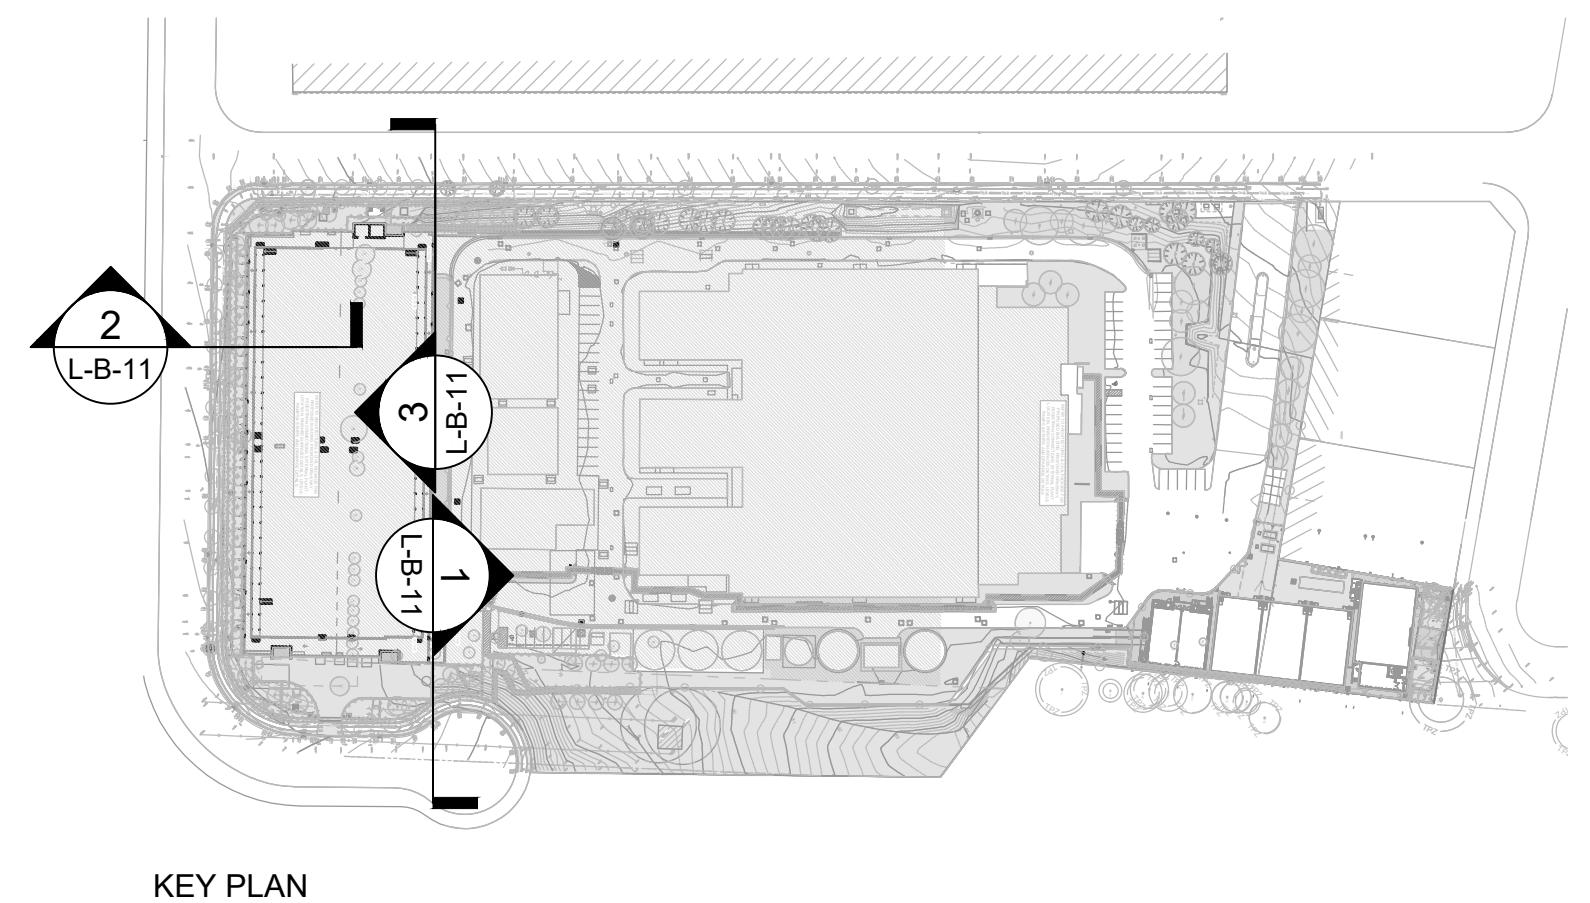


| ISSUE | COMMENTS       | DATE       |
|-------|----------------|------------|
| A     | ISSUE FOR SSDA | 27.10.2025 |
| B     | ISSUE FOR SSDA | 15.04.2026 |
|       |                |            |
|       |                |            |
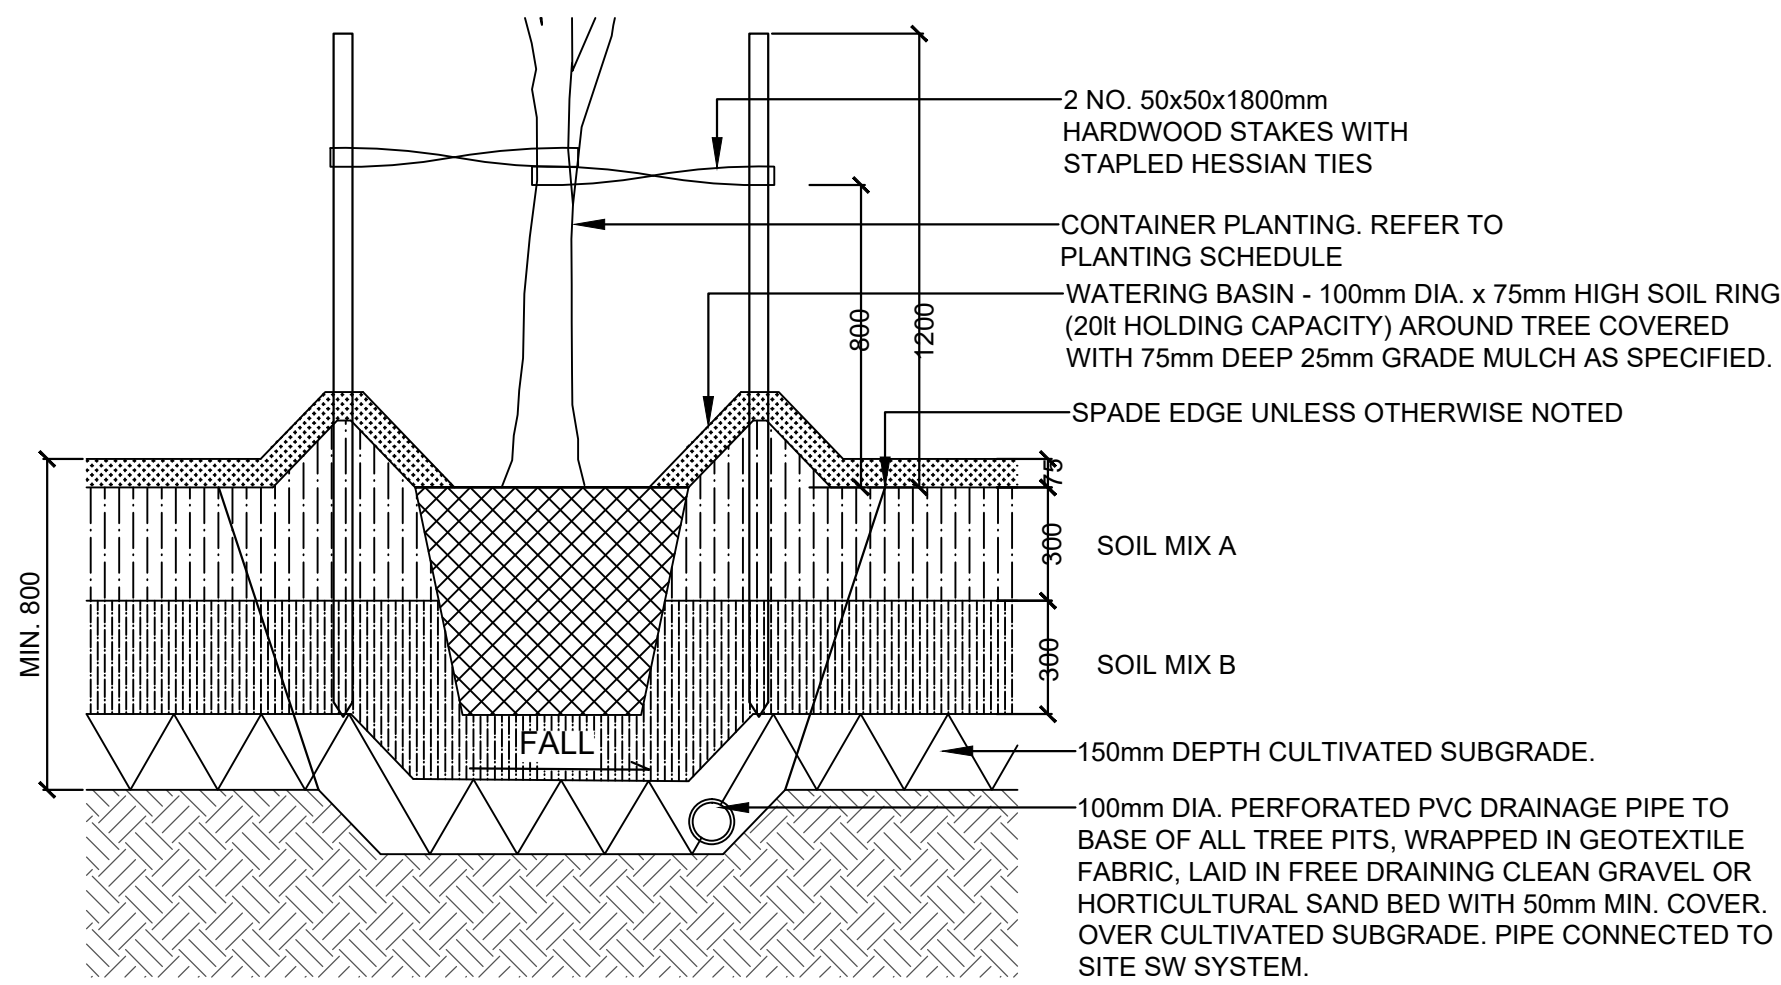


01 TREE PLANTING  
TYPICAL DETAIL 1:20

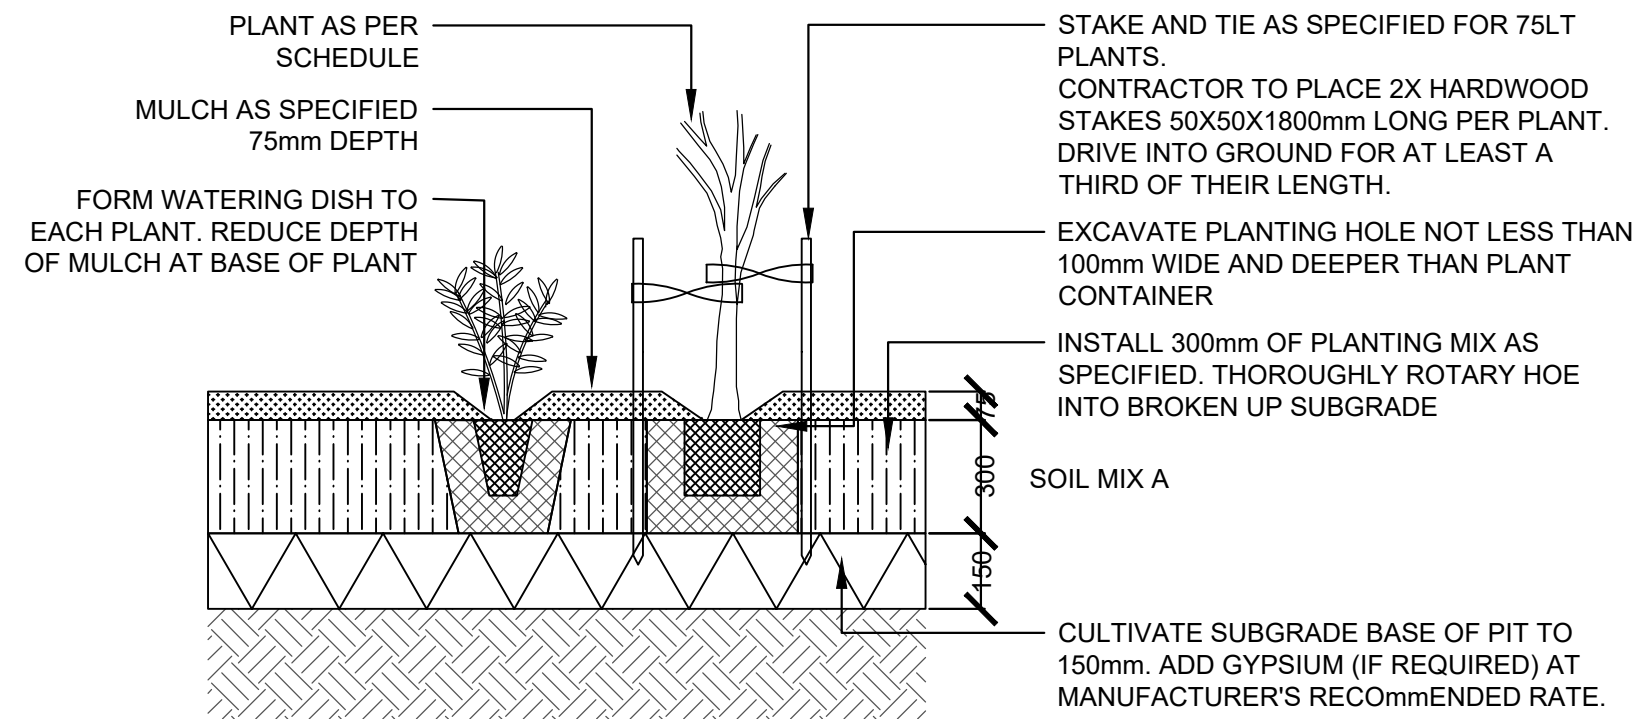


02 MASS PLANTING  
TYPICAL DETAIL 1:20

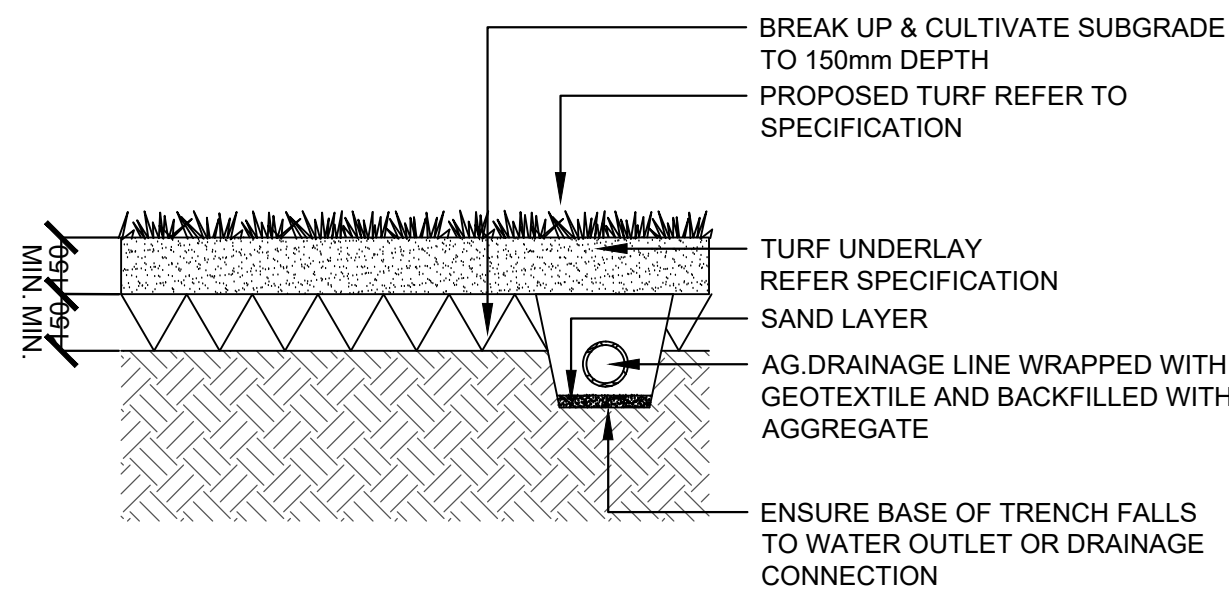


03 TURF  
TYPICAL DETAIL 1:20

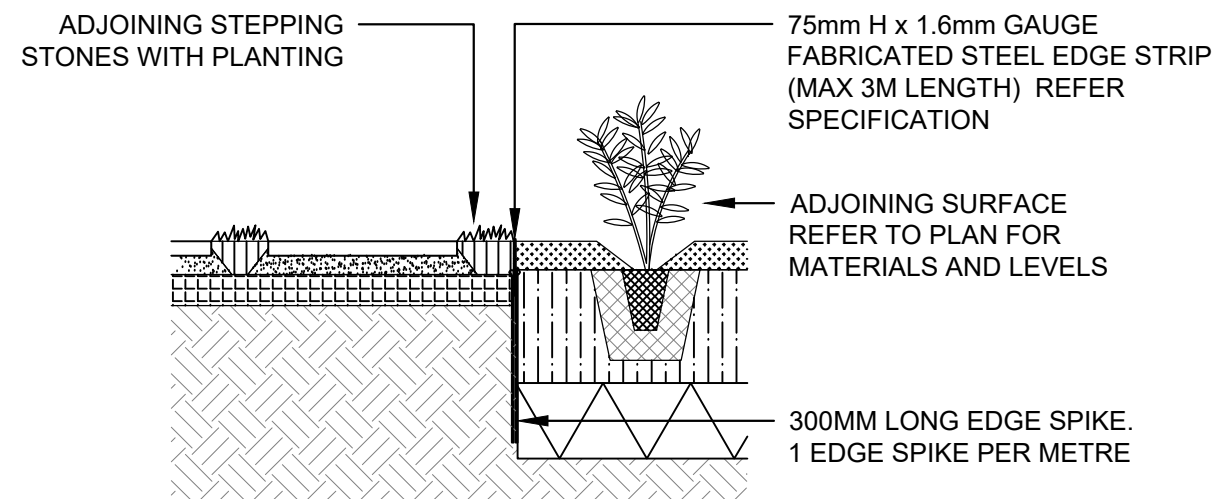

04 STEEL GARDEN EDGE  
TYPICAL DETAIL 1:20

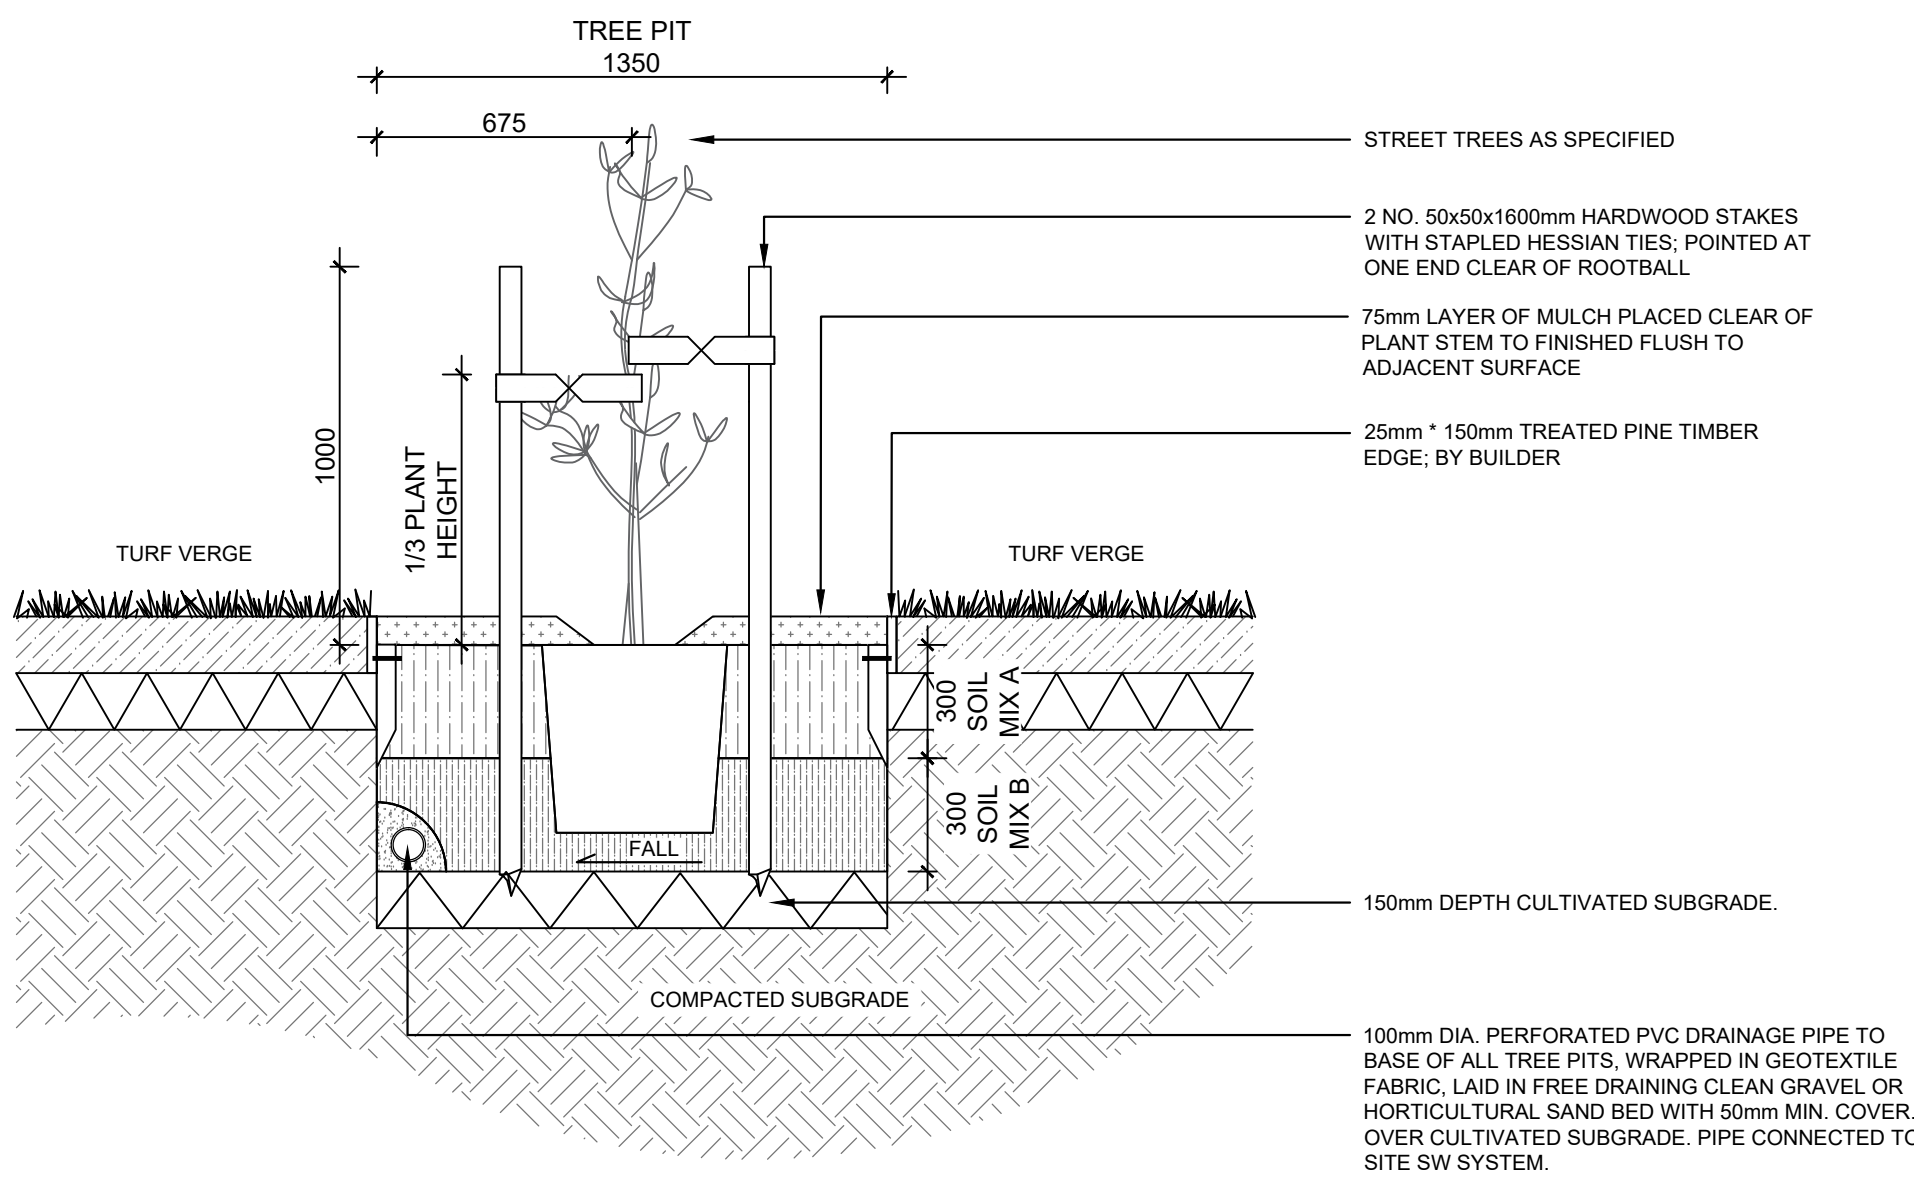

05 STREET TREE PLANTING 1  
TYPICAL DETAIL 1:20

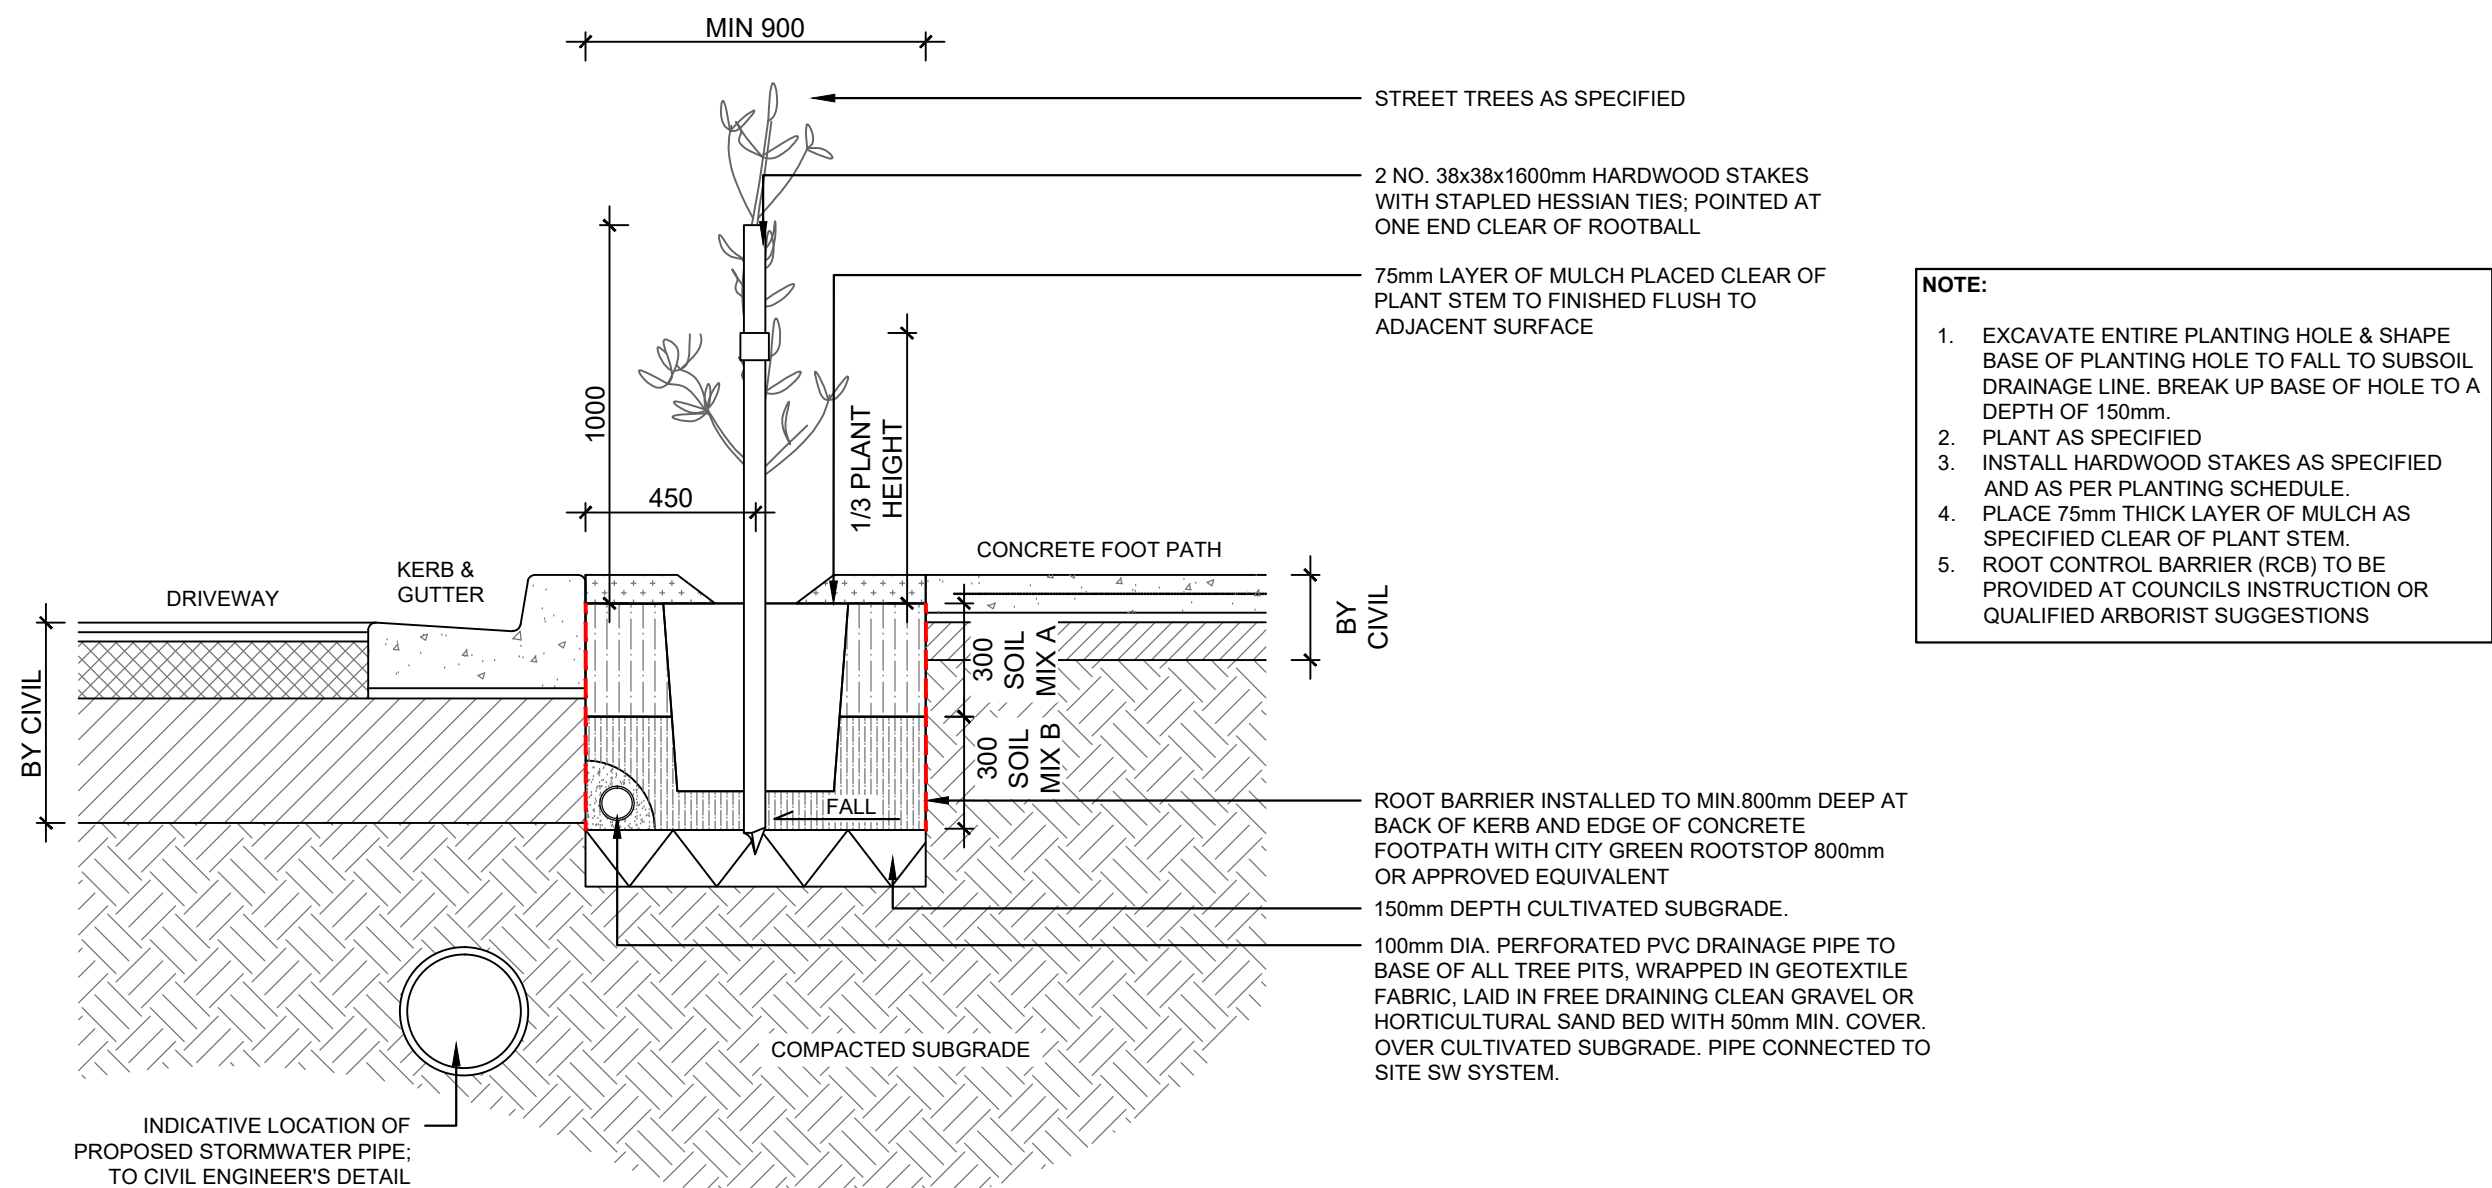

- NOTE:**
- EXCAVATE ENTIRE PLANTING HOLE & SHAPE. BASE OF PLANTING HOLE TO FALL TO SUBSOIL DRAINAGE LINE. BREAK UP BASE OF HOLE TO A DEPTH OF 150mm.
  - PLANT AS SPECIFIED
  - INSTALL HARDWOOD STAKES AS SPECIFIED AND AS PER PLANTING SCHEDULE.
  - PLACE 75mm THICK LAYER OF MULCH AS SPECIFIED CLEAR OF PLANT STEM.
  - ROOT CONTROL BARRIER (RCB) TO BE PROVIDED AT COUNCIL'S INSTRUCTION OR QUALIFIED ARBORIST SUGGESTIONS

06 STEEL TREE PLANTING 2  
TYPICAL DETAIL 1:20

| ISSUE | COMMENTS       | DATE       |
|-------|----------------|------------|
| A     | ISSUE FOR SSDA | 27.10.2025 |
| B     | ISSUE FOR SSDA | 15.04.2026 |
|       |                |            |
|       |                |            |
