

NOTES:
Only use figured dimensions. Do not scale from drawings.

05.01.21	C	DA MINOR AMENDMENT	
29.09.20	B	DA MINOR AMENDMENT	
14.09.20	A	DA MINOR AMENDMENT	
DATE	NO	REVISION	CHK

north



project/client

**CABARITA
BEACHSIDE
APARTMENTS**
TWEED COAST &
HASTINGS ROADS,
CABARITA BEACH




CCN Architects Pty Ltd
63 Edward Street Brisbane QLD 4000
T: 07 3221 0300 info@ccnarchitects.com.au

drawing title


SECTIONS

project no P1710 scale 1 : 400 @A3


dwg no DA-10 rev no C

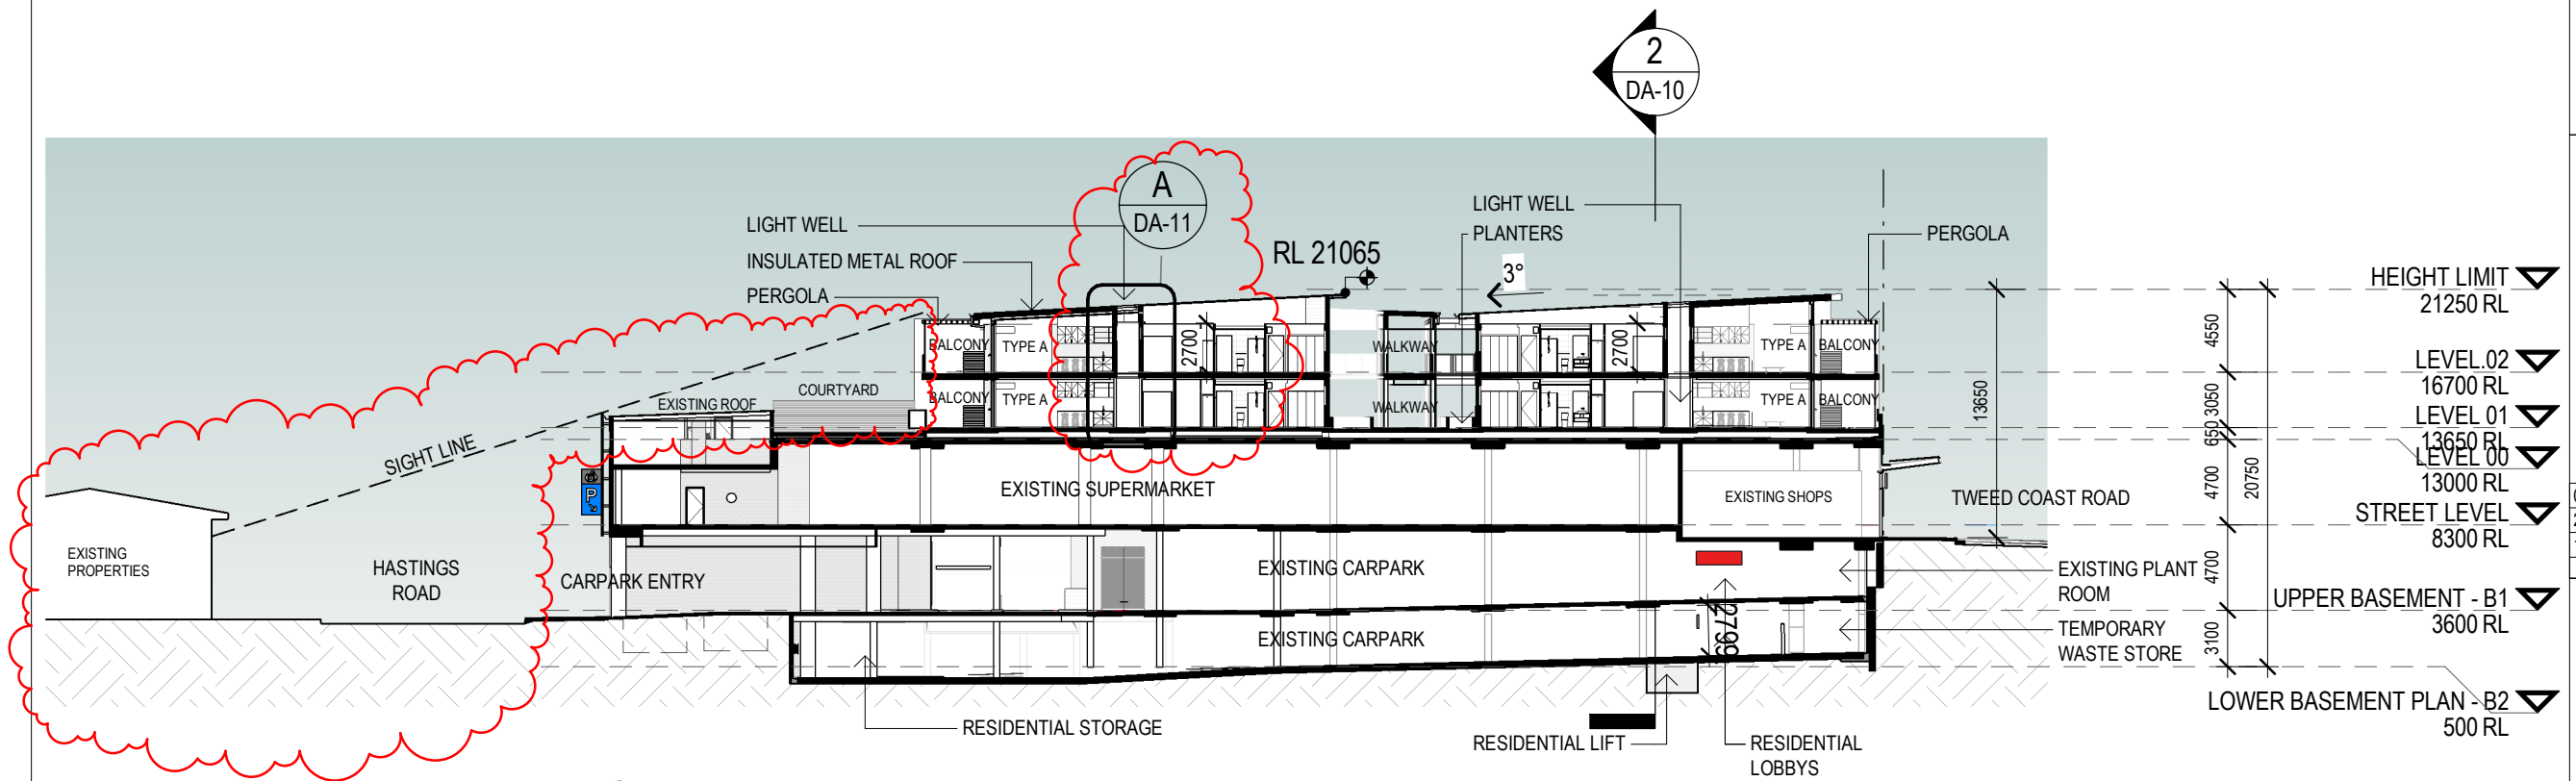


Section 01

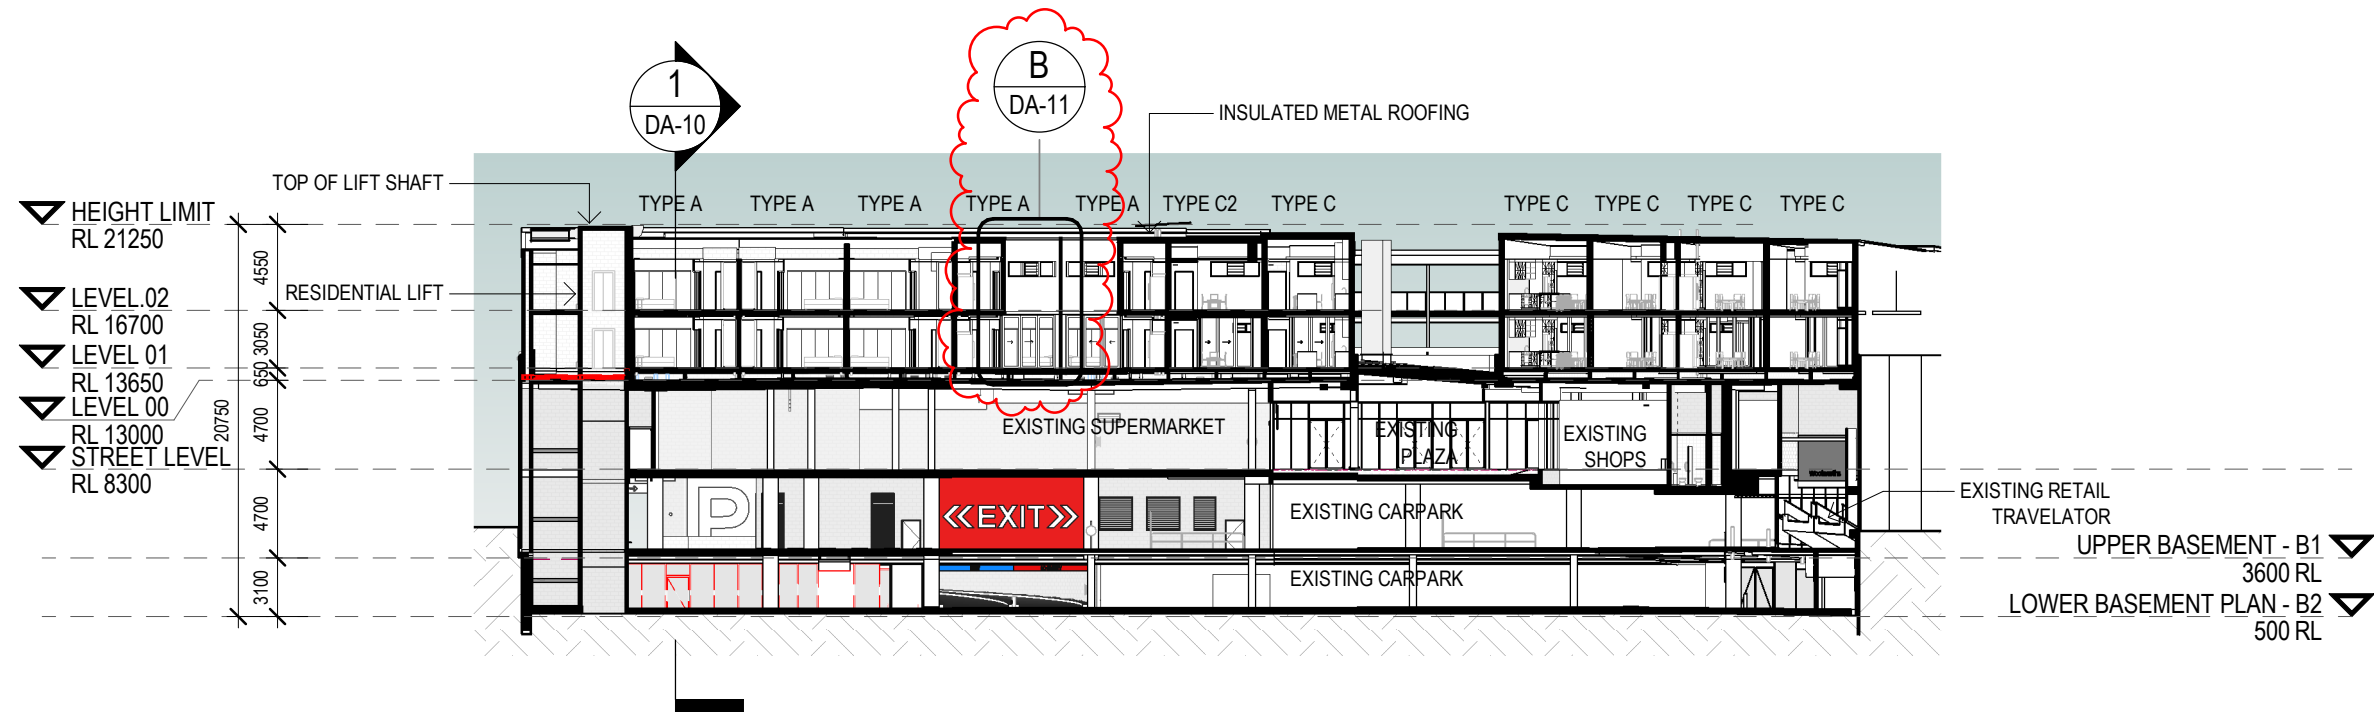


Section 02

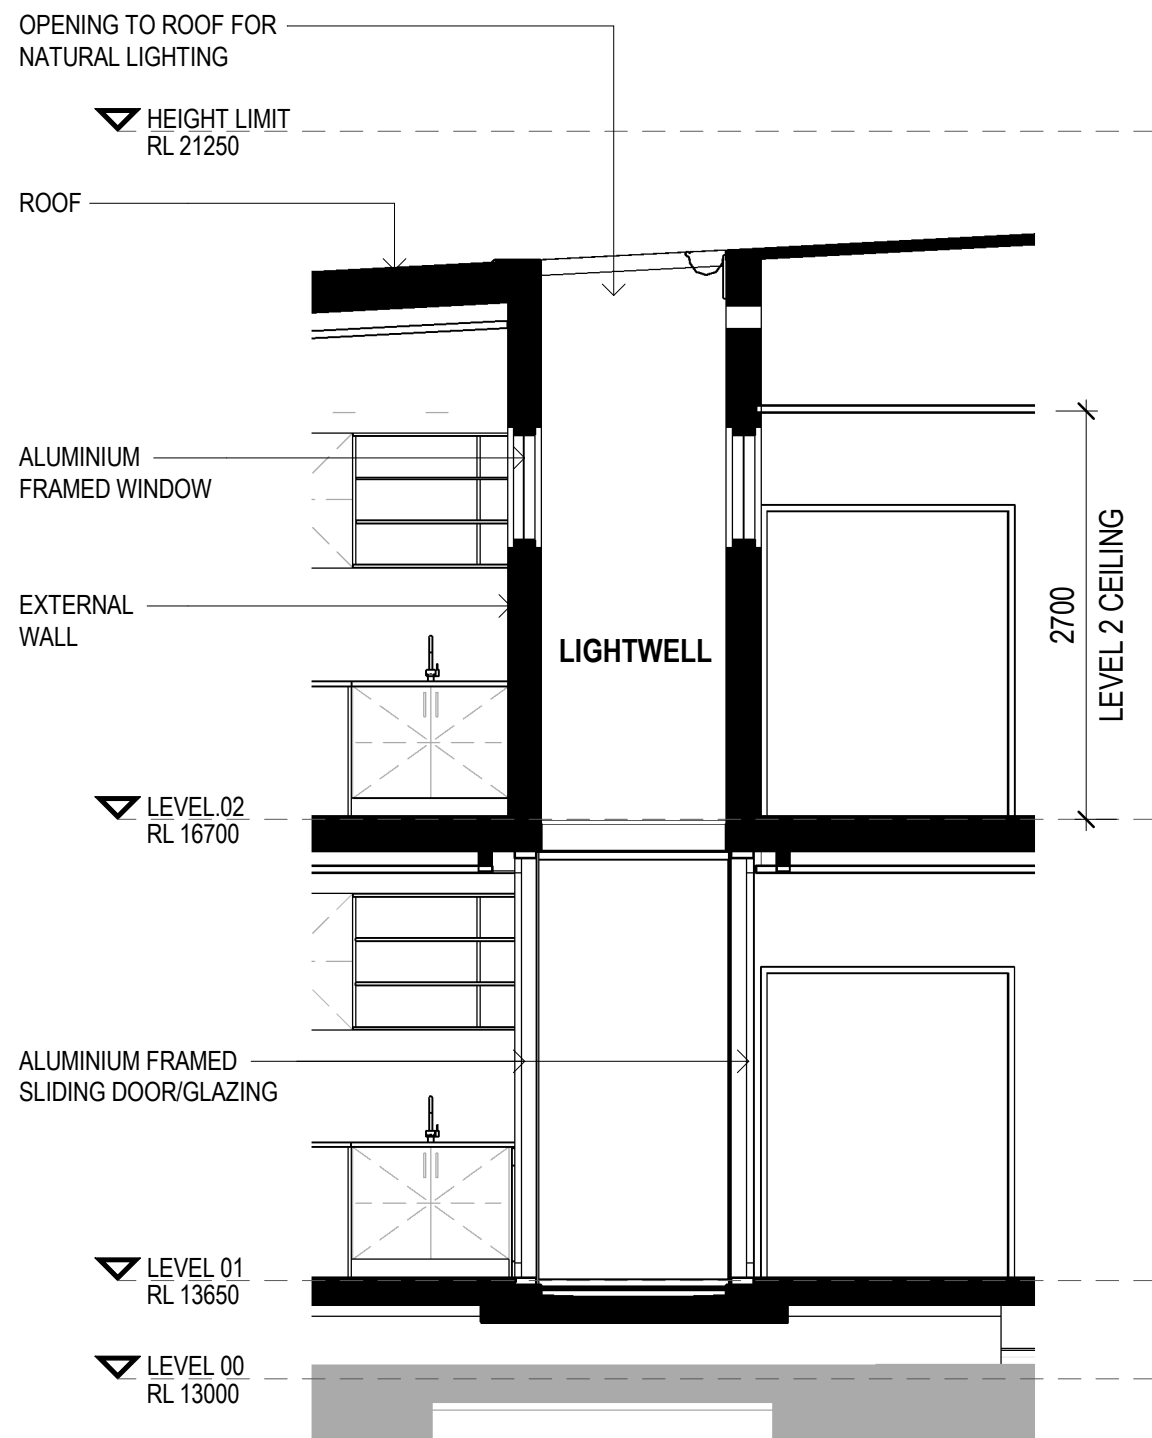

SECTION A - LIGHTWELL

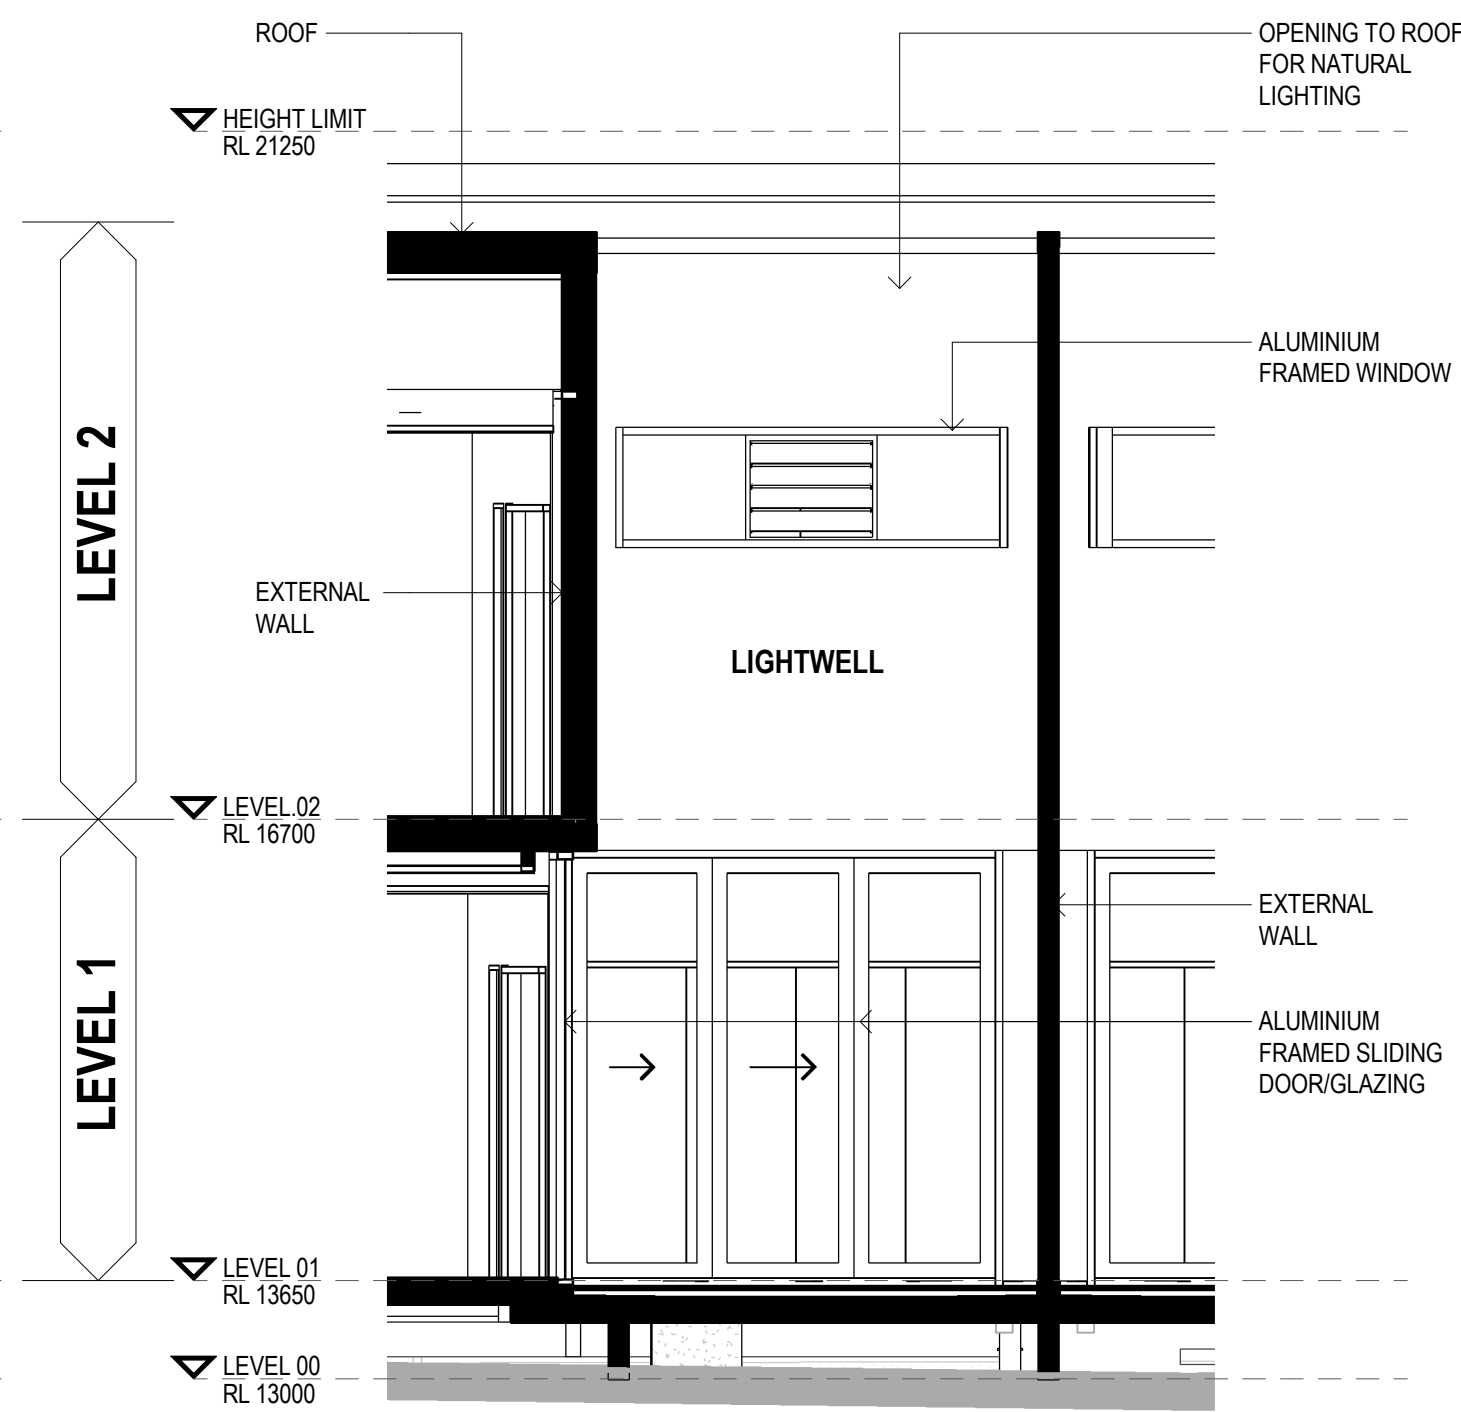

SECTION B - LIGHTWELL

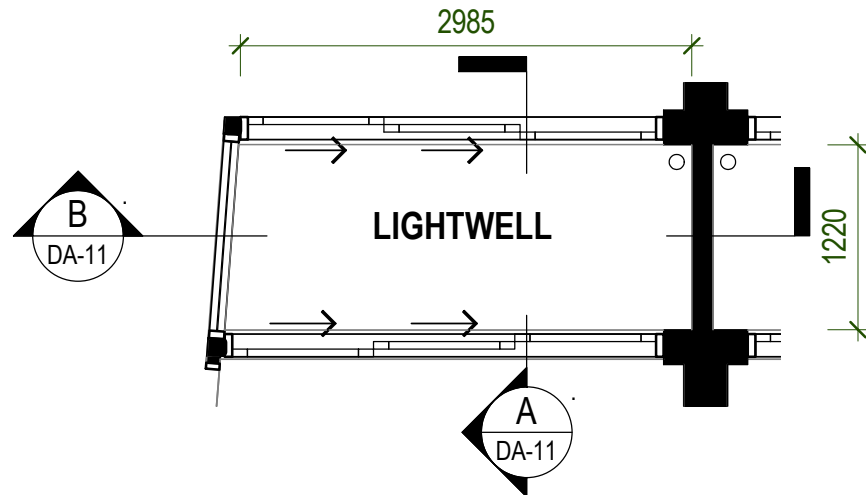


LIGHTWELL FLOOR PLAN AT LEVEL 1

NOTES:
Only use figured dimensions. Do not scale from drawings.

05.01.21	A	DA MINOR AMENDMENT	
DATE	NO	REVISION	CHK

north

 


project/client
CABARITA BEACHSIDE APARTMENTS
TWEED COAST & HASTINGS ROADS,
CABARITA BEACH



CCN Architects Pty Ltd
63 Edward Street Brisbane QLD 4000
T: 07 3221 0300 info@ccnarchitects.com.au

drawing title
TYPICAL LIGHTWELL SECTIONS

project no P1710	scale 1 : 50	@A3
dwg no DA-11	rev no A	

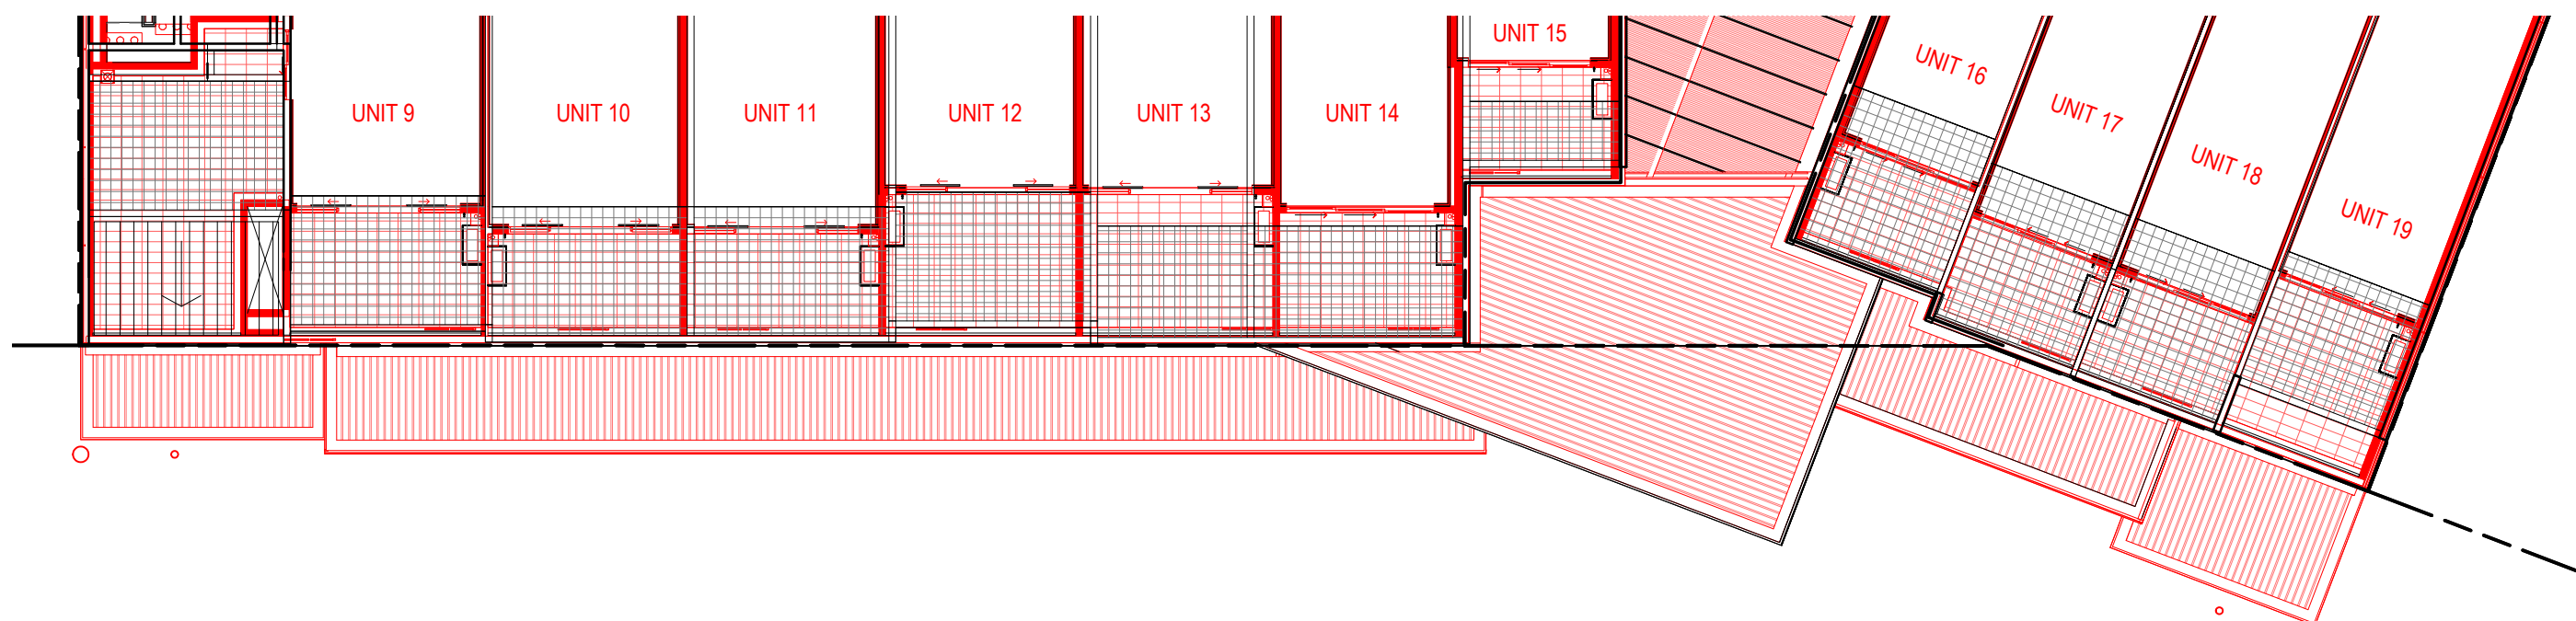


LEGEND

BLACK	Amended Approval - Level 1 Floor Plan - 2011
RED	Current Level 1 Floor Plan - 2021




CABARITA BEACHSIDE APARTMENTS

CCN Architects Pty Ltd | 63 Edward Street BRISBANE QLD 4000 | t: (+617) 3221 0300 | e: info@ccnarchitects.com.au | www.ccnarchitects.com.au

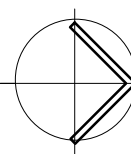

TWEED COAST ROAD ELEVATION
AMENDED APPROVAL COMPARISON

P1710 **SK.40** **A**
05-Jan-21 5:15:10 PM As indicated@ A3

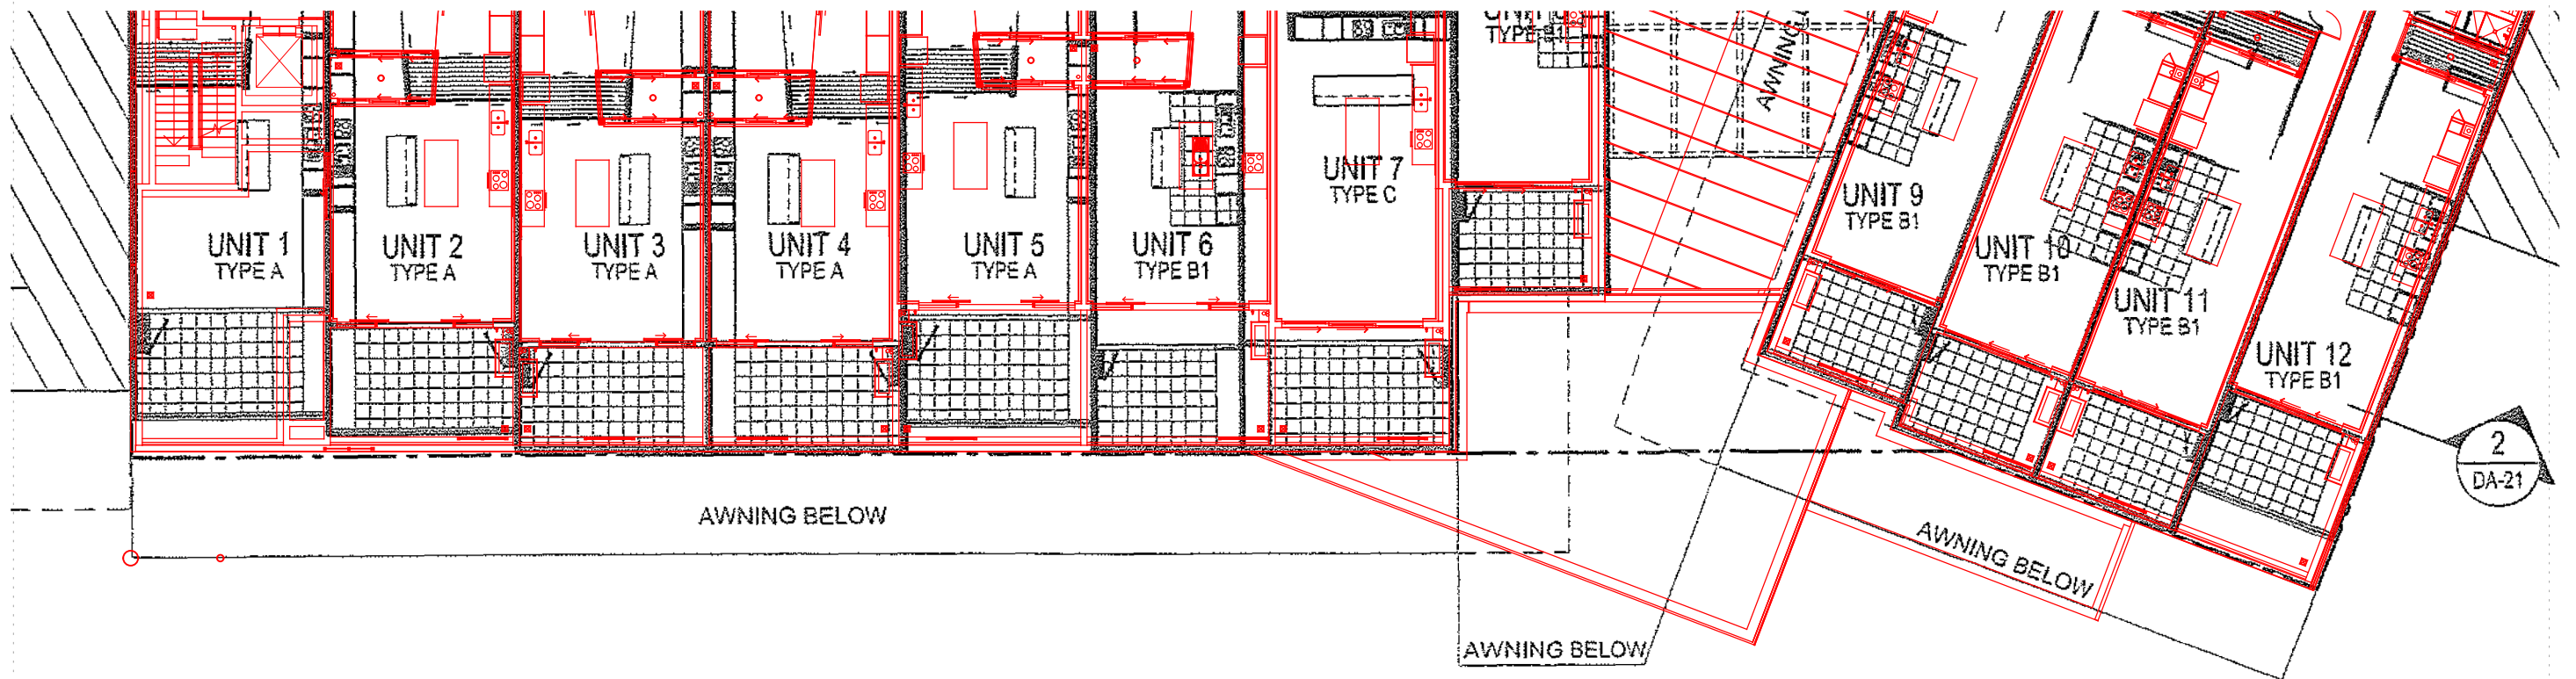

LEGEND


- BLACK Original Approval - Level 1 Floor Plan - 2009
- RED Current Level 1 Floor Plan - 2021



DRAFT

CABARITA BEACHSIDE APARTMENTS

CCN Architects Pty Ltd | 63 Edward Street BRISBANE QLD 4000 | t: 07 32210300 | www.ccnarchitects.com.au | Copyright ©

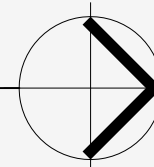

TWEED COAST ROAD ELEVATION ORIGINAL APPROVAL COMPARISON

concept


P1710

CCN Concept PDF.pptx
P1710 Overlay File.dgn

5/01/2021

SK. 41 [A]

1:200 ISO A3

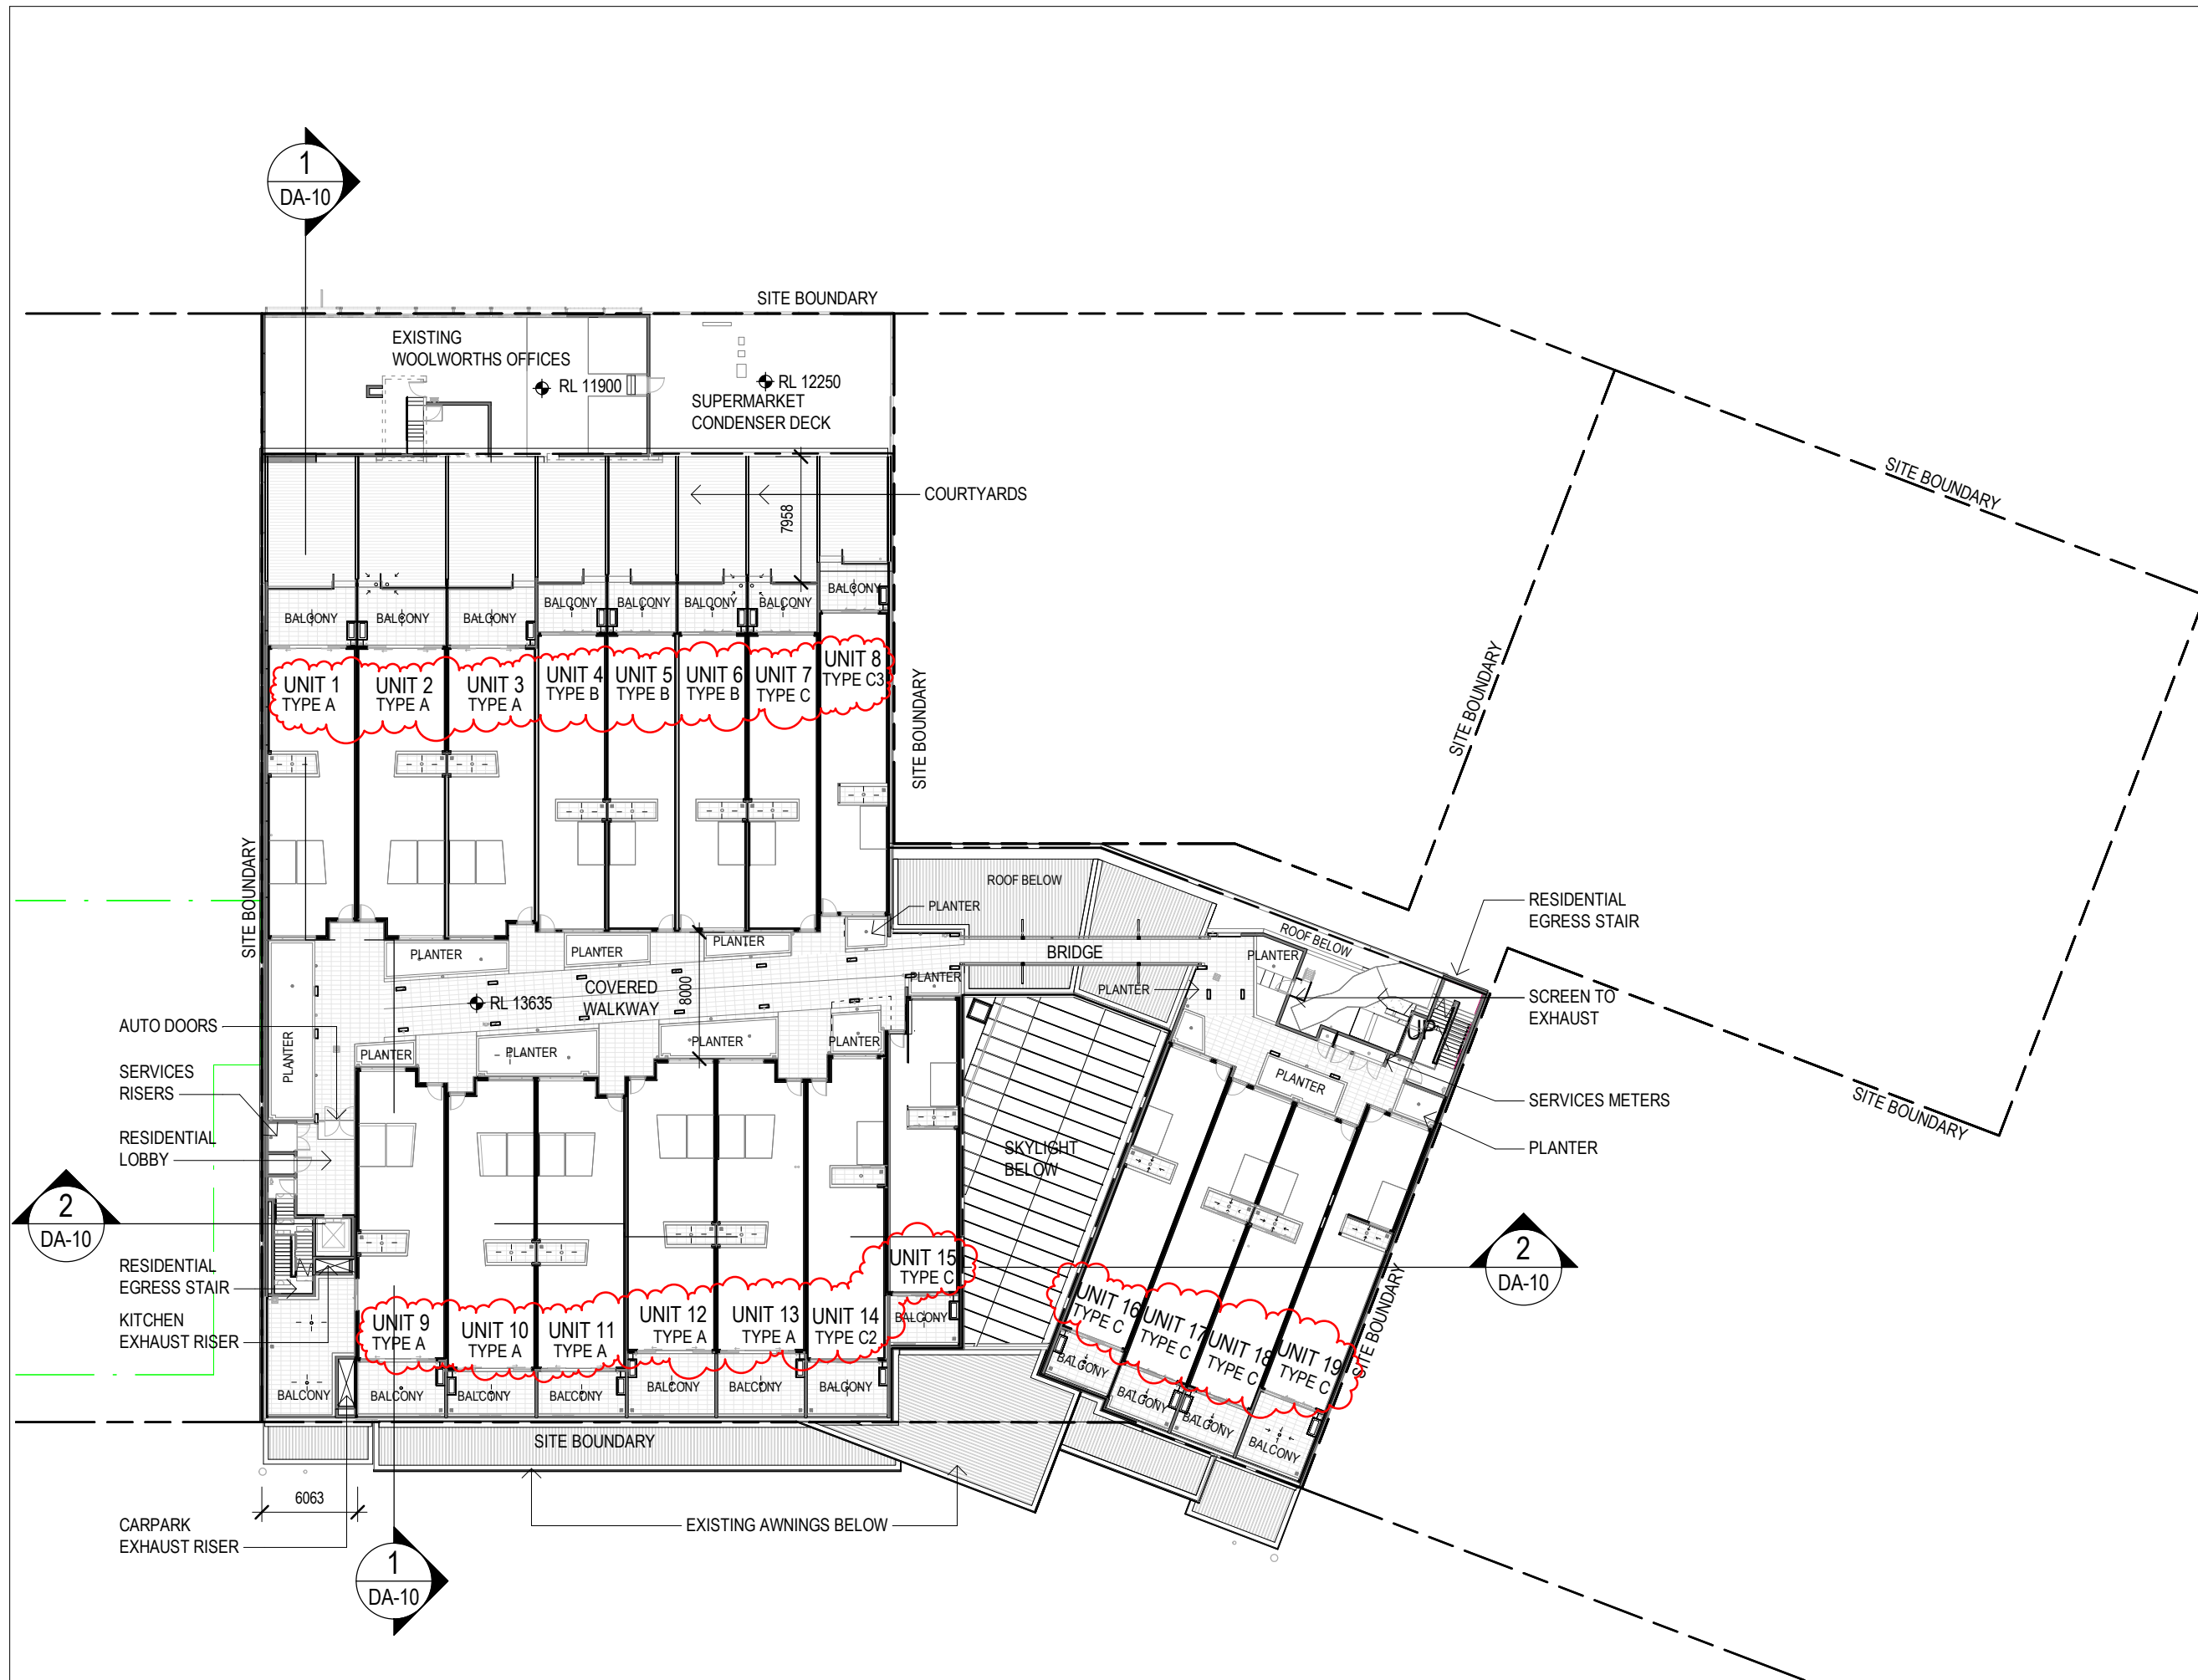

NOTES:
Only use figured dimensions. Do not scale from drawings.

05.01.21	C	DA MINOR AMENDMENT	
29.09.20	B	DA MINOR AMENDMENT	
14.09.20	A	DA MINOR AMENDMENT	
DATE	NO	REVISION	CHK

north


project/client
**CABARITA
BEACHSIDE
APARTMENTS**
**TWEED COAST &
HASTINGS ROADS,
CABARITA BEACH**

CCN Architects Pty Ltd
63 Edward Street Brisbane QLD 4000
T: 07 3221 0300 info@ccnarchitects.com.au

drawing title
LEVEL 1 FLOOR PLAN


project no P1710	scale 1 : 400	@A3
dwg no DA-05	rev no C	

05-Jan-21 9:57:23 AM
C:\Users\CharlesGuzman\Documents\IP1710_CABARITA
UNITS_CENTRAL_R19_ogGSLQG.rvt

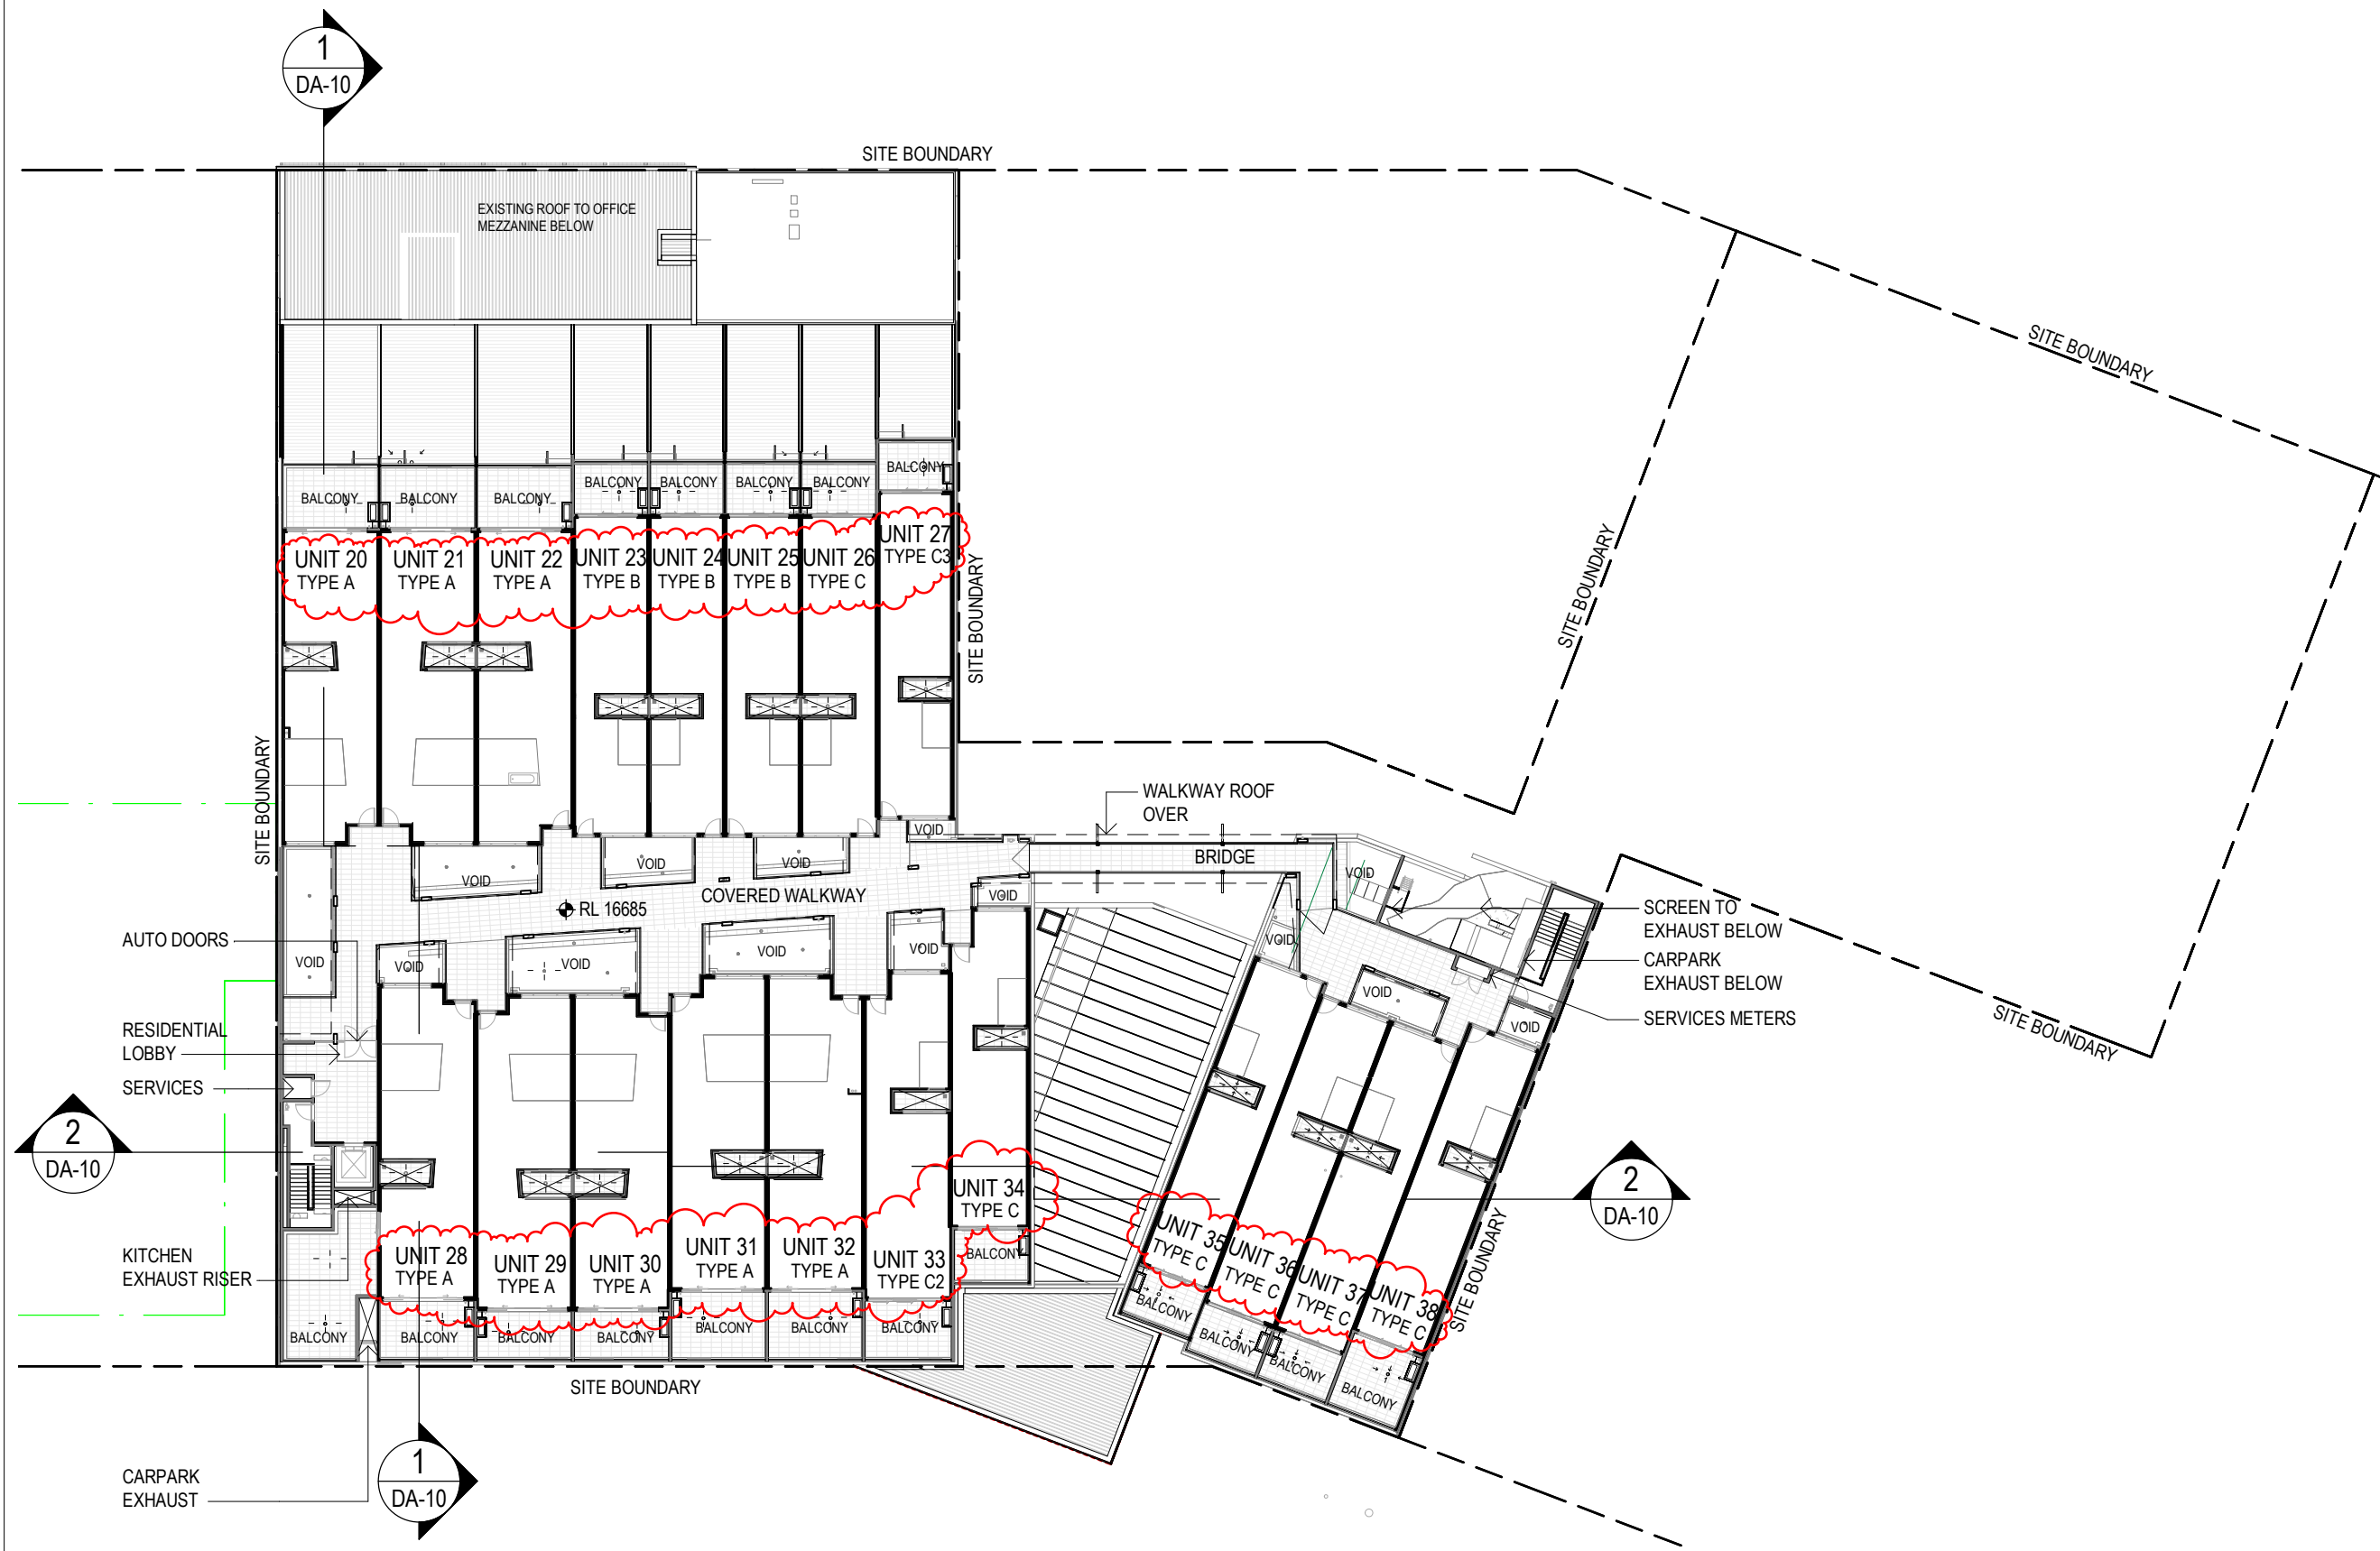

NOTES:
Only use figured dimensions. Do not scale from drawings.

05.01.21	C	DA MINOR AMENDMENT	
29.09.20	B	DA MINOR AMENDMENT	
14.09.20	A	DA MINOR AMENDMENT	
DATE	NO	REVISION	CHK

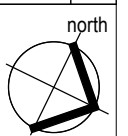

project/client
**CABARITA
BEACHSIDE
APARTMENTS**
**TWEED COAST &
HASTINGS ROADS,
CABARITA BEACH**



CCN Architects Pty Ltd
63 Edward Street Brisbane QLD 4000
T: 07 3221 0300 info@ccnarchitects.com.au

drawing title
LEVEL 2 FLOOR PLAN

project no	scale	@A3
P1710	1 : 400	
dwg no	rev no	
DA-06	C	