



Certificate no.: 0005376300  
 Assessor Name: Guljit Bates  
 Accreditation no.: VIC/BDAV/16/1751  
 Certificate date: 10 Nov 2020

Average star rating: 7.6  
 Dwelling Address: 88 Barangaroo Avenue  
 Barangaroo, NSW 2000

[www.nathers.gov.au](http://www.nathers.gov.au)

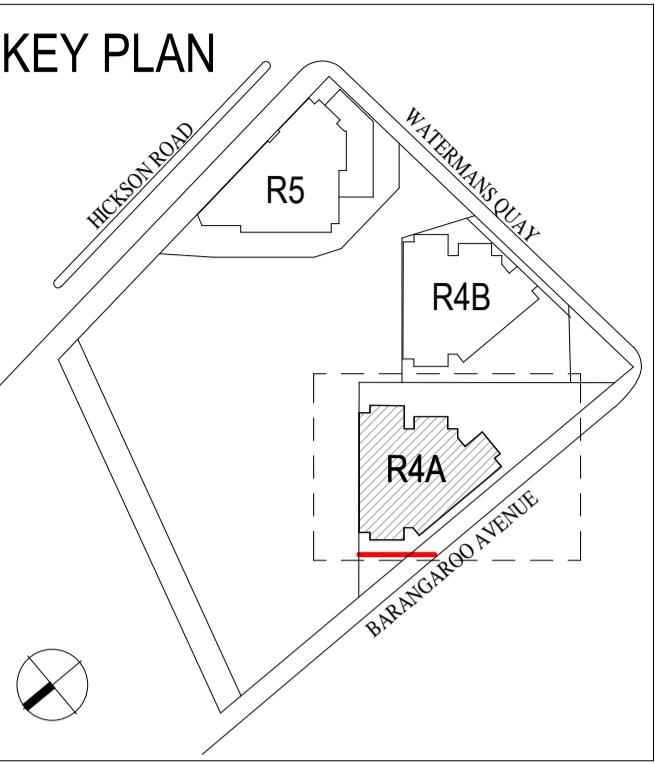

**MODIFICATION:**  
 1. ADDITIONAL BUILDING SIGNAGE LOCATION

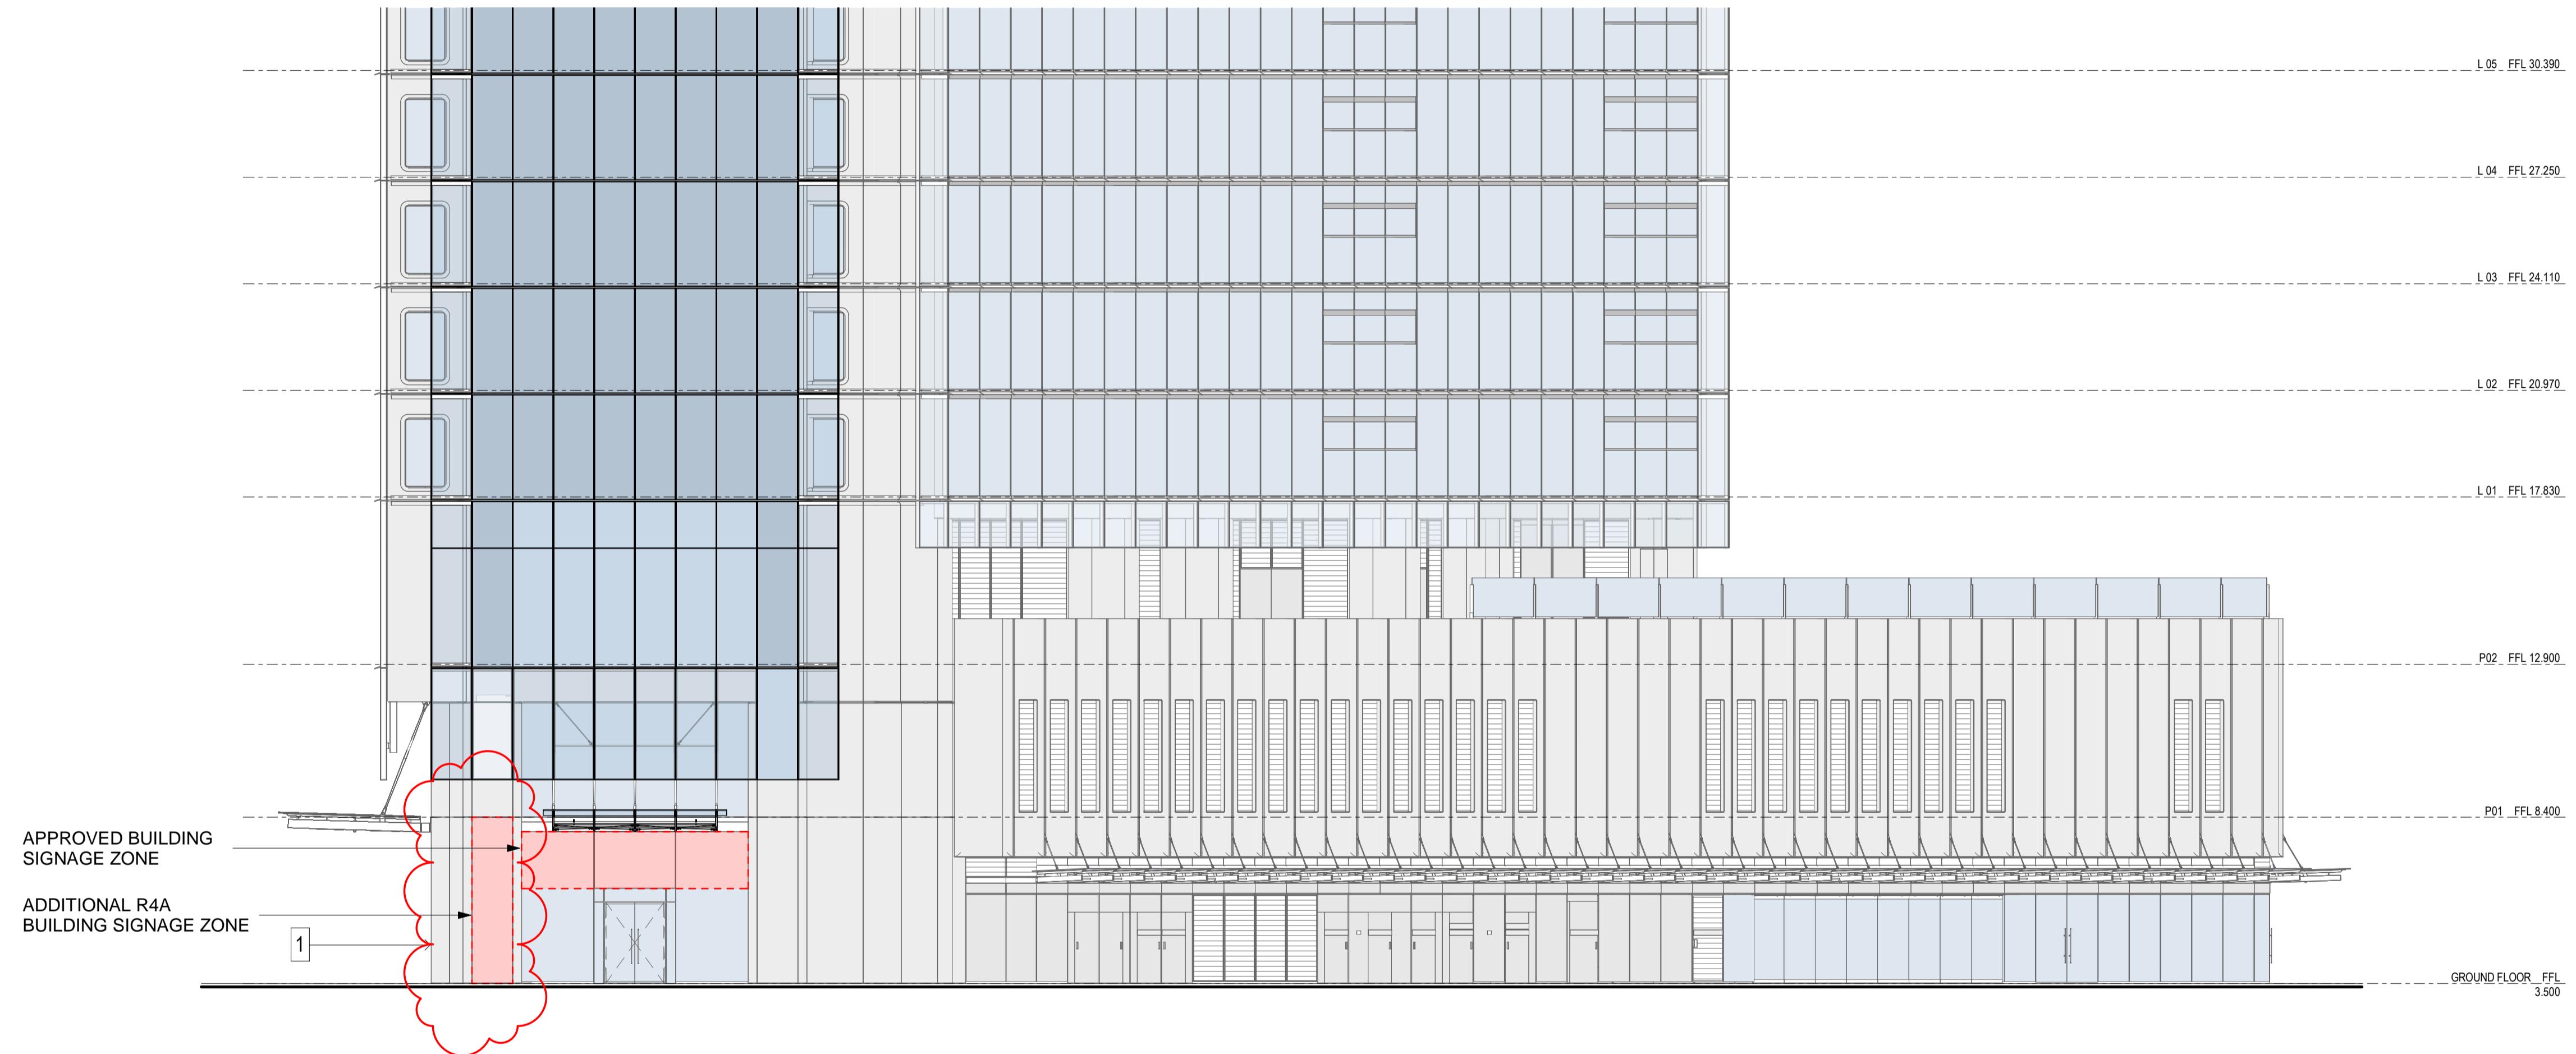

NOTE: FINAL INSTALLATION OF BUILDING IDENTIFICATION SIGNAGE IS LIMITED TO ONE SIGNAGE ZONE ONLY

**lendlease**  
 ONE SYDNEY HARBOUR  
 BARANGAROO


**RPBW**  
 RENZO PIANO BUILDING WORKSHOP  
 Via P.P. Rubens 29, 16158 Genova - Italy  
 Emanuela Baglietto | Nominated Architect  
 NSW ARB 9512

**PTW**  
 PTW Architects  
 Level 11, 88 Phillip Street  
 Sydney NSW 2000 Australia  
 T +61 2 9232 5877  
[ptw.com.au](http://ptw.com.au)

Peddle Thorp & Walker P/L  
 NSW Nominated Architects  
 ABN 23 000 454 424  
 trading as PTW Architects  
 S Parsons Architect No.5098  
 D Jones Architect No.4778

## R4A SIGNAGE ZONE NORTH - WEST ELEVATION

Scale 1:125 @ A1 Scale 1:250 @ A3  
 0 6.25M 1:125

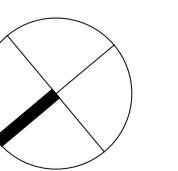

Drawing: BR4A\_ASD\_PA1\_4201  
 Date: 02 NOV 2020 Revision: 21  
 SECTION 4.55