



EXTERNAL FINISHES

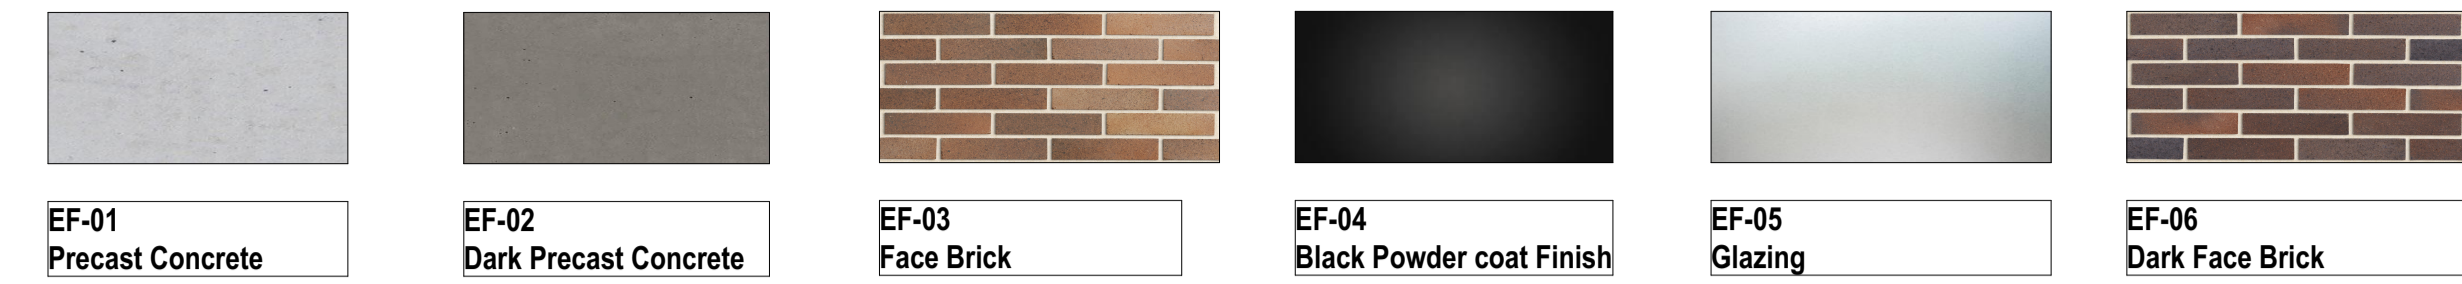

WEST ELEVATION

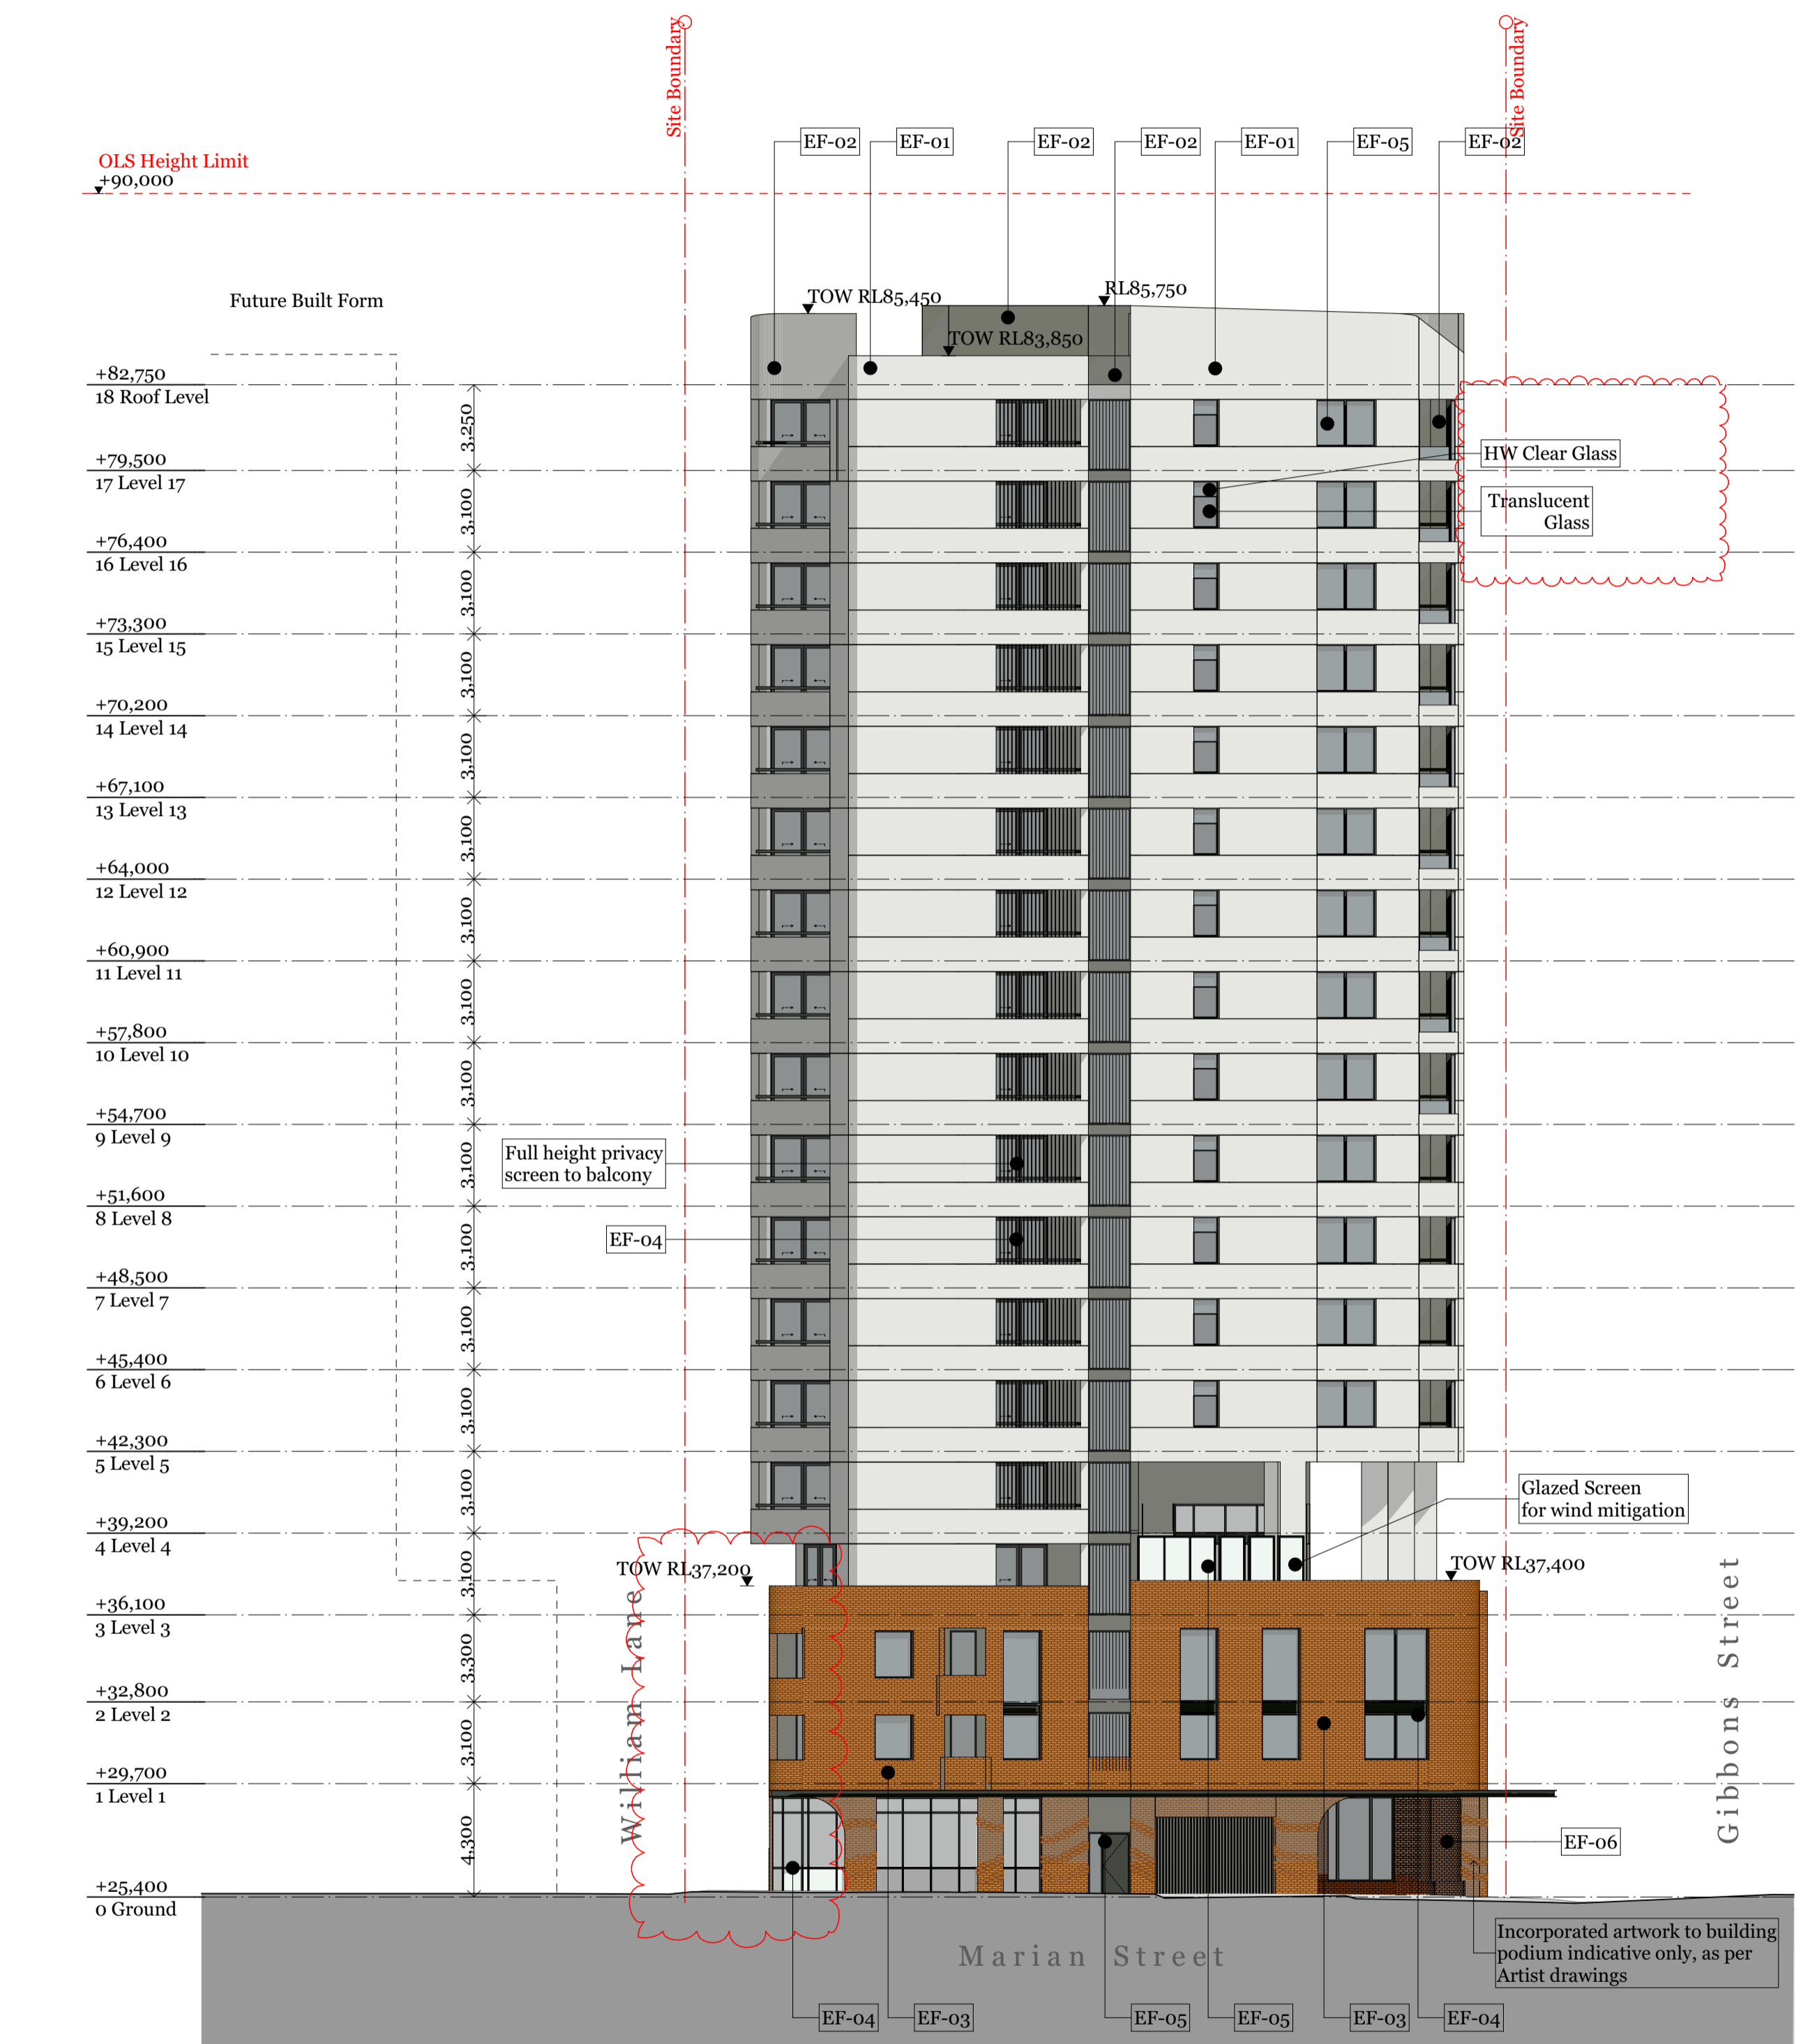

NORTH ELEVATION

<b>Consultants</b> Access - Morris Goding David Goding david@gmg.com.au 0407 246 115 Acoustic - Renzo Tomlin Tony Wong tony.wong@renzotomlin.com.au 8218 0515	<b>Building Services - Arrow</b> Brian Calvert bcalvert@arrow.com.au 0407 246 115 Civil - ABC Consultants Ryan Campbell ryan@abc-consultants.com.au 0492 343 139	<b>Communication - Straight Talk</b> Jessica Stapleton jstaple@straight-talk.com.au 0433 922 069 ESD - Northrop Amir Ghis amir@northrop.com.au 0492 343 139	<b>Fire - Core Engineering</b> Neil Campbell neil@coreengineering.com.au 0410 610 928 Flood - WMA Water Catherine Gosman gosman@wma-water.com.au 0299 2835	<b>Geotechnical - CES</b> Neil Campbell neil@ces-engineering.com.au 0410 610 928 HAZMAT - Greencap James Stewart james.stewart@greencap.com.au 0427 701 502	<b>Heritage - Artefact</b> Sandra Wallace sandra@artefact.net.au 0403 956 086 Landscape - In View Isabel Lester isabel@inviewdesign.com.au 0416 110 038	<b>Surveyor - Norton Survey</b> Tristan Goodbody 8559 2200 Andrew Whitfield awhitfield@nortonpartners.com.au 0497 243 711 Planner - Keylan Michael Woodland michael@keylan.com.au 0448 426 214	<b>QS - WT Partnership</b> Paul Elphick p.elphick@wtpartnership.com.au 0407 243 711 Site Contamination - JRS&G Daniel Denaro DDenaro@jrs.com.au 0468 425 921	<b>Traffic - TTM</b> Callum Hutcheson CHutcheson@ttmgroup.com.au 0492 095 256 Waste - TTM Arthur Stannard astannard@ttmgroup.com.au 071 3327 9500	<b>Wind - Windtech</b> Simon Ronald simon@windtechglobal.com 9993 0308
---	---	--	---	--	--	---	---	--	---



Rev.	Date	By	Ckd	Description
P1	07/09/18	RY	KL	Plans for Review
P2	18/09/18	RY	SO	Arch Set for Review
A	27/09/18	RY	SO	Arch Set for DA Submission
B	11/01/19	KL	SO	Arch Set for DA Submission
C	12/02/19	KL	SO	Arch Set for RTS

DKO Architecture (NSW) Pty Ltd  
119 Redfern Street  
Redfern, NSW 2016  
T +61 2 8346 4500  
info@dko.com.au  
www.dko.com.au  
ABN: 81956706590  
© DKO Architecture (NSW) Pty Ltd  
Except as allowed under copyright act, no part of this drawing may be reproduced or otherwise dealt with without written permission of DKO Architecture.  
NSW: Nominated Architects  
Knox & Knight 5701 David Randerson 8542



Project Name Project Address	11 Gibbons Street, Redfern, NSW 2016	Project Number Drawing Name Scale Date	11929 West & North Elevations 1:200, 1:16/A1 February 2019
Client	SGCH	Drawing Number Revision	DA3000 D