


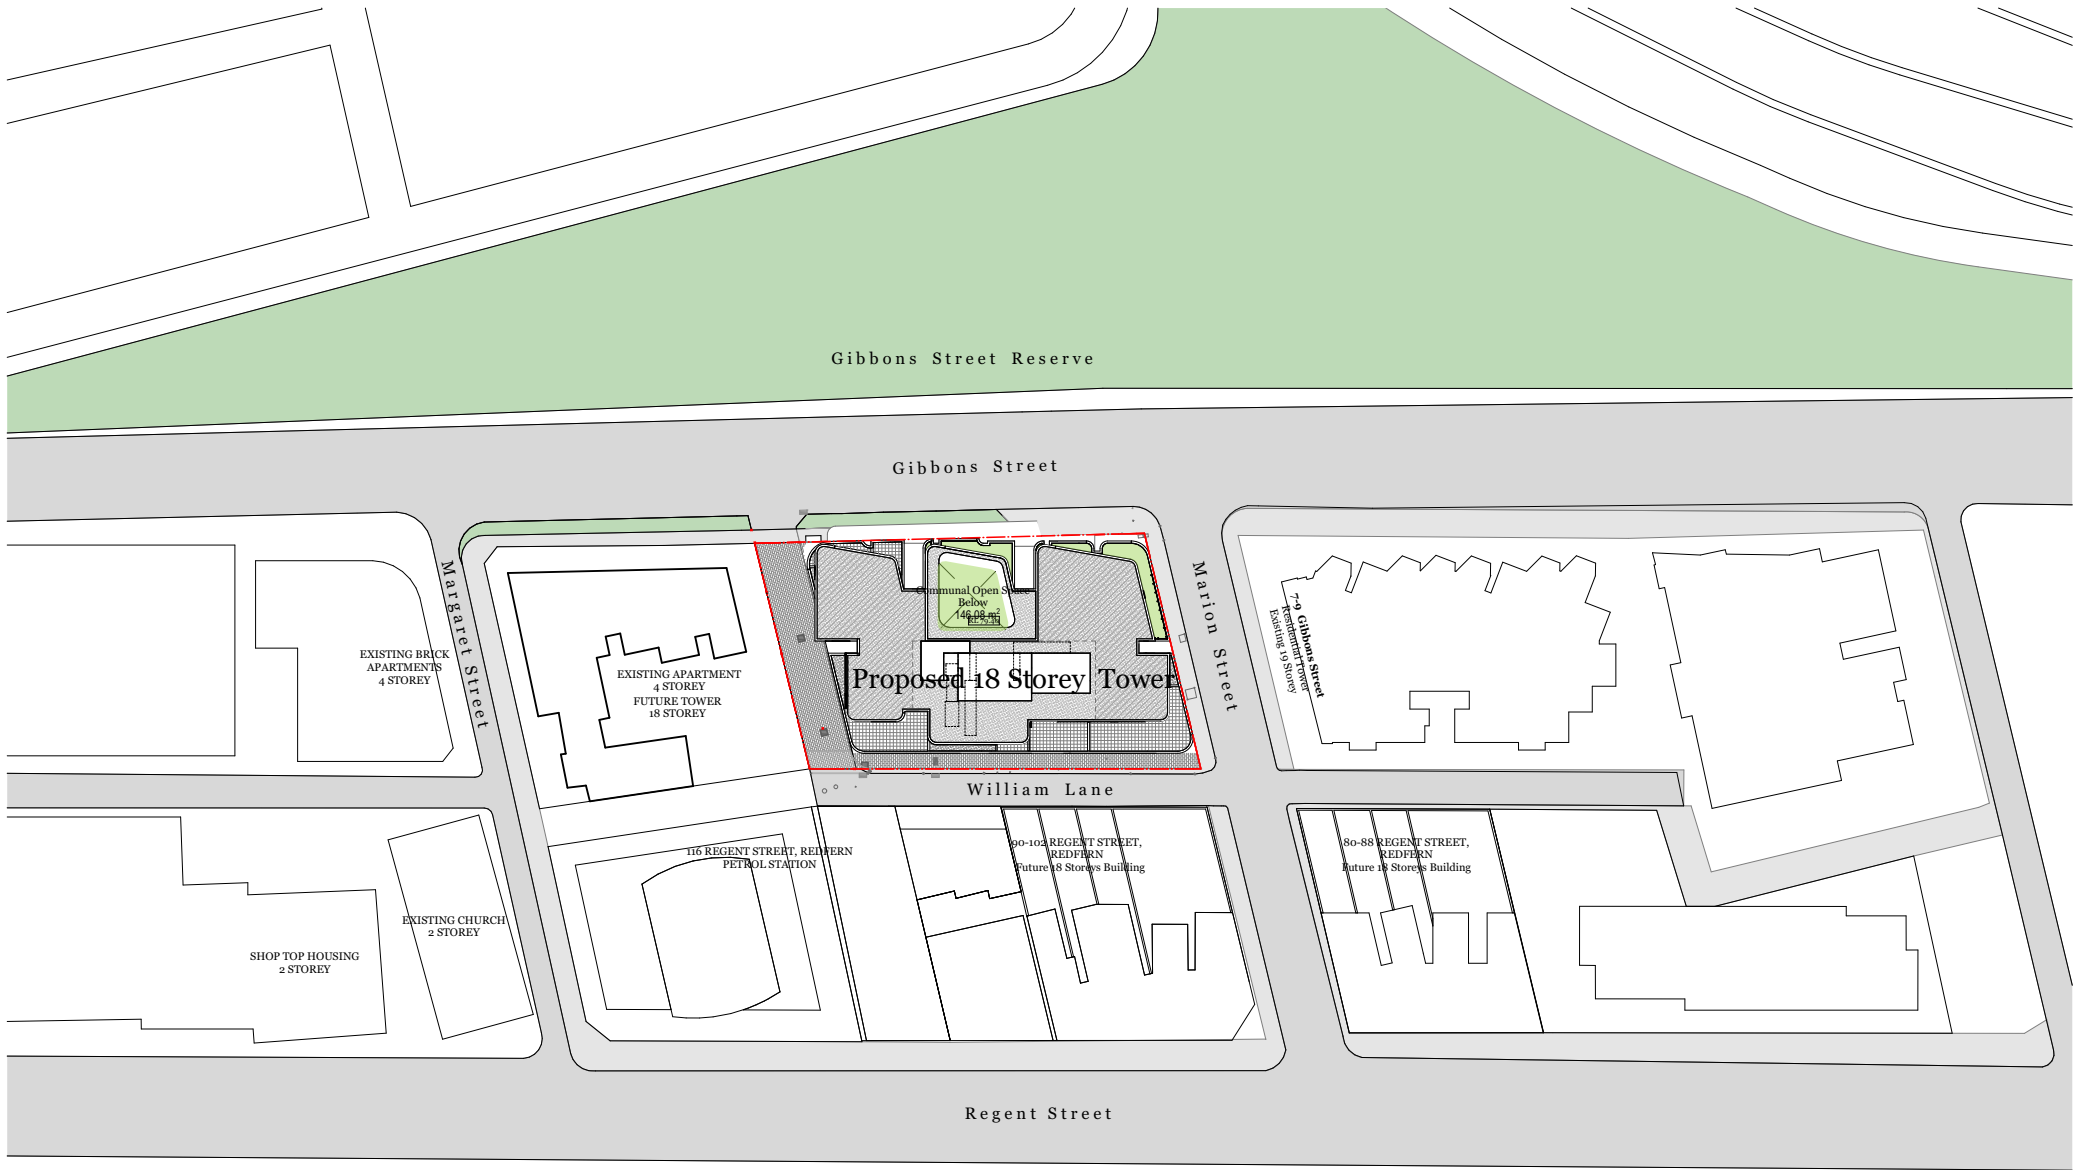

Rev.	Date	By	Ckd	Description
A	25/09/18	RY	SO	Arch Set for DA Submission



DKO Architecture (NSW) Pty Ltd
119 Redfern Street
Redfern, NSW 2016
T +61 2 8346 4500
info@DKO.com.au
www.DKO.com.au
ABN: 81956706590

© DKO Architecture (NSW) Pty Ltd
Except as allowed under copyright act, no part of this
drawing may be reproduced or otherwise dealt with
without written permission of DKO Architecture.
NSW: Nominated Architects
Kosov de Krijger 5787 | David Randerson 8542

DKO

Project Name
Project Address

11 Gibbons street
11 Gibbons Street,
Redfern, NSW 2016

Project Number
Drawing Name
Scale
Date

11929
Notification Site Plan
September 2018

Client

SGCH

Issue for Approval

Drawing Number **DA7000**
Revision