



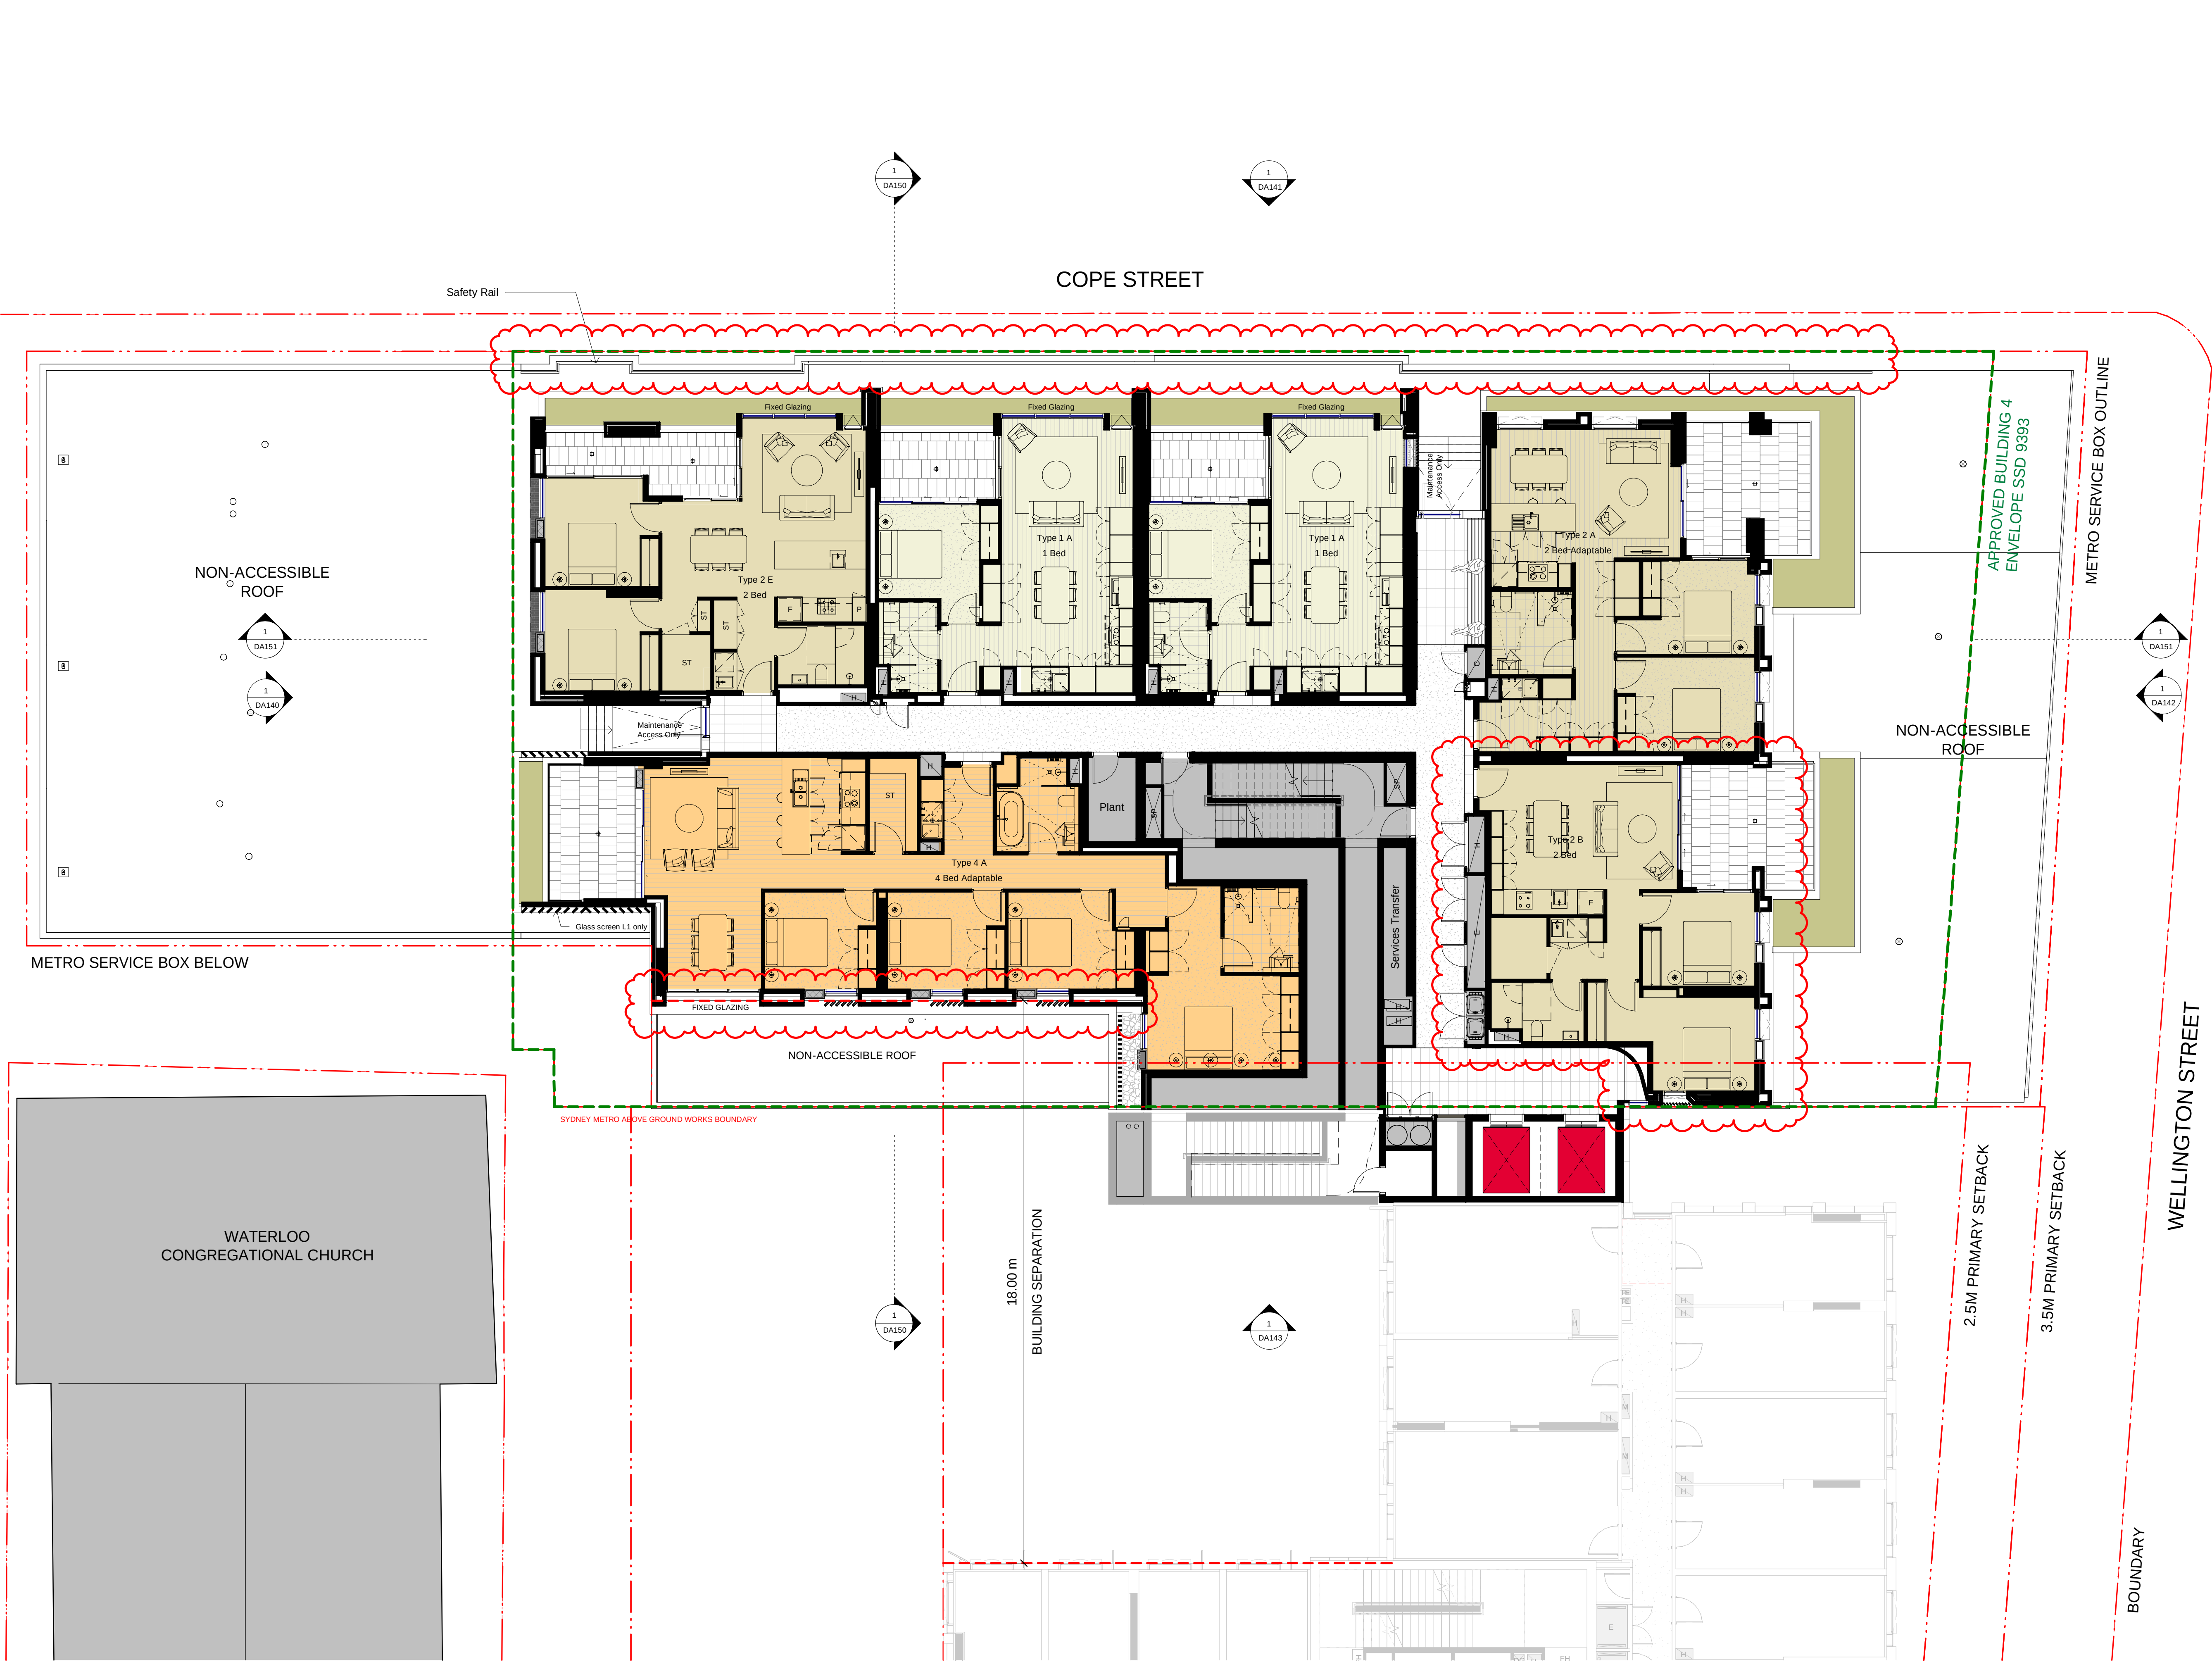

Recent revision history		
#	Status	Description
F	ISSUE FOR INFORMATION	01.06.20
G	DRAFT SSDA ISSUE	15.06.20
H	ISSUE FOR INFORMATION	14.07.20
I	SSDA ISSUE - FOR LANDOWNER'S CONSENT	27.07.20
J	SSDA ISSUE - FOR LANDOWNER'S CONSENT	30.07.20
K	SSDA ISSUE	26.08.20
L	RTS	10.02.21
M	RTS	15.02.21
N	RTS	11.03.21
O	RTS	26.03.21

Notes
No material may be reproduced without prior permission
Contractor must verify all dimensions on site before commencing work or preparing shop drawings.
Do not scale drawings.

- Changes for Return to submission
- Services reconfiguration
 - Western Facade
 - Type 2B Apartment reconfiguration
 - Addition of safety rail on station roof

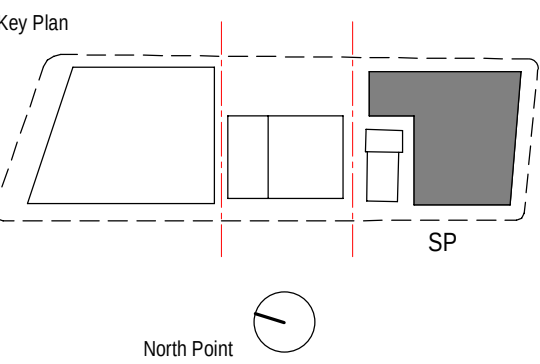

Consultant
BATESSMART

Project
WATERLOO METRO QUARTER DEVELOPMENT

Project number		Size check	
WMQ-BLD4-BSA		25mm	
Checked	Approved	Sheet size	Scale
RT	JC	A1	1 : 100

Sheet title
General Arrangement Plan
Level 01


Status	Revision
AFT D&C Builder	0
Sheet number	Revision
WMQ-BLD4-BSA-AR-DRG-DA101	0



Recent revision history		
#	Status	Description
A	ISSUE FOR INFORMATION	15.05.20
B	ISSUE FOR INFORMATION	01.06.20
C	DRAFT SSDA ISSUE	15.06.20
D	SSDA ISSUE - FOR LANDOWNER'S CONSENT	27.07.20
E	SSDA ISSUE - FOR LANDOWNER'S CONSENT	30.07.20
F	SSDA ISSUE	26.08.20
G	RTS	10.02.21
H	RTS	15.02.21
I	RTS	11.03.21
J	RTS	26.03.21

Notes
No material may be reproduced without prior permission
Contractor must verify all dimensions on site before commencing work or preparing shop drawings.
Do not scale drawings.

- Changes for Return to submission
- Services reconfiguration
 - Western Facade
 - Type 2B Apartment reconfiguration

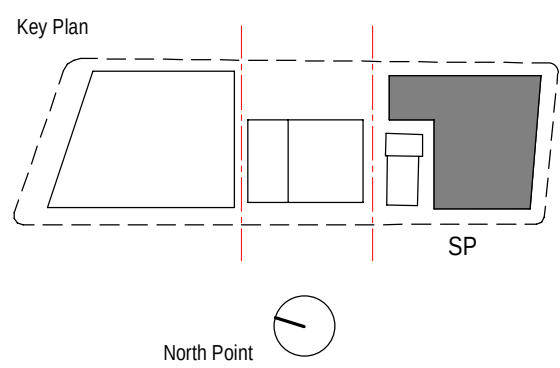

Consultant
BATESSMART

Project
WATERLOO METRO QUARTER DEVELOPMENT

Project number		Size check	
WMQ-BLD4-BSA		25mm	
Checked	Approved	Sheet size	Scale
RT	JC	A1	1 : 100

Sheet title

Level 02


Status		Revision	
AFT D&C Builder		J	
Sheet number		WMQ-BLD4-BSA-AR-DRG-DA102	



Recent revision history		
#	Status	Description
F	ISSUE FOR INFORMATION	15.05.20
G	ISSUE FOR INFORMATION	01.06.20
H	DRAFT SSDA ISSUE	15.06.20
I	SSDA ISSUE - FOR LANDOWNER'S CONSENT	27.07.20
J	SSDA ISSUE - FOR LANDOWNER'S CONSENT	30.07.20
K	SSDA ISSUE	26.08.20
L	RTS	10.02.21
M	RTS	15.02.21
N	RTS	11.03.21
O	RTS	26.03.21

Notes
No material may be reproduced without prior permission
Contractor must verify all dimensions on site before commencing work or preparing shop drawings.
Do not scale drawings.

- Changes for Return to submission
- Services reconfiguration
 - Western Facade
 - Type 2B Apartment reconfiguration

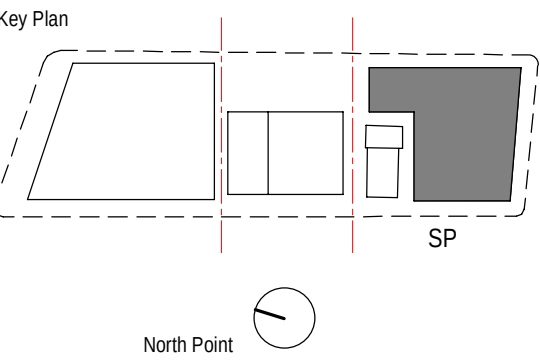

Consultant
BATESSMART

Project
WATERLOO METRO QUARTER DEVELOPMENT

Project number		Size check	
WMQ-BLD4-BSA		25mm	
Checked	Approved	Sheet size	Scale
RT	JC	A1	1 : 100

Sheet title

Level 03-07 (Typical)

Status		Revision	
AFT D&C Builder		Revision	
Sheet number		Revision	
WMQ-BLD4-BSA-AR-DRG-DA103		0	

Do not scale drawings.

Changes for Return to submission

- Services reconfiguration
Western Facade
Type 2B Apartment reconfiguration



Consultant

BATESSMART™

Project
WATERLOO METRO QUARTER DEVELOPMENT

Project number	Size check
WMQ-BLD4-BSA	25mm
Checked	Approved
RT	JC
Sheet size	Scale
A1	1 : 100


Sheet title

Level 08

AFT D&C Builder

Sheet number
NMQ-BLD4-BSA-AR-DRG-DA108


Revision
N

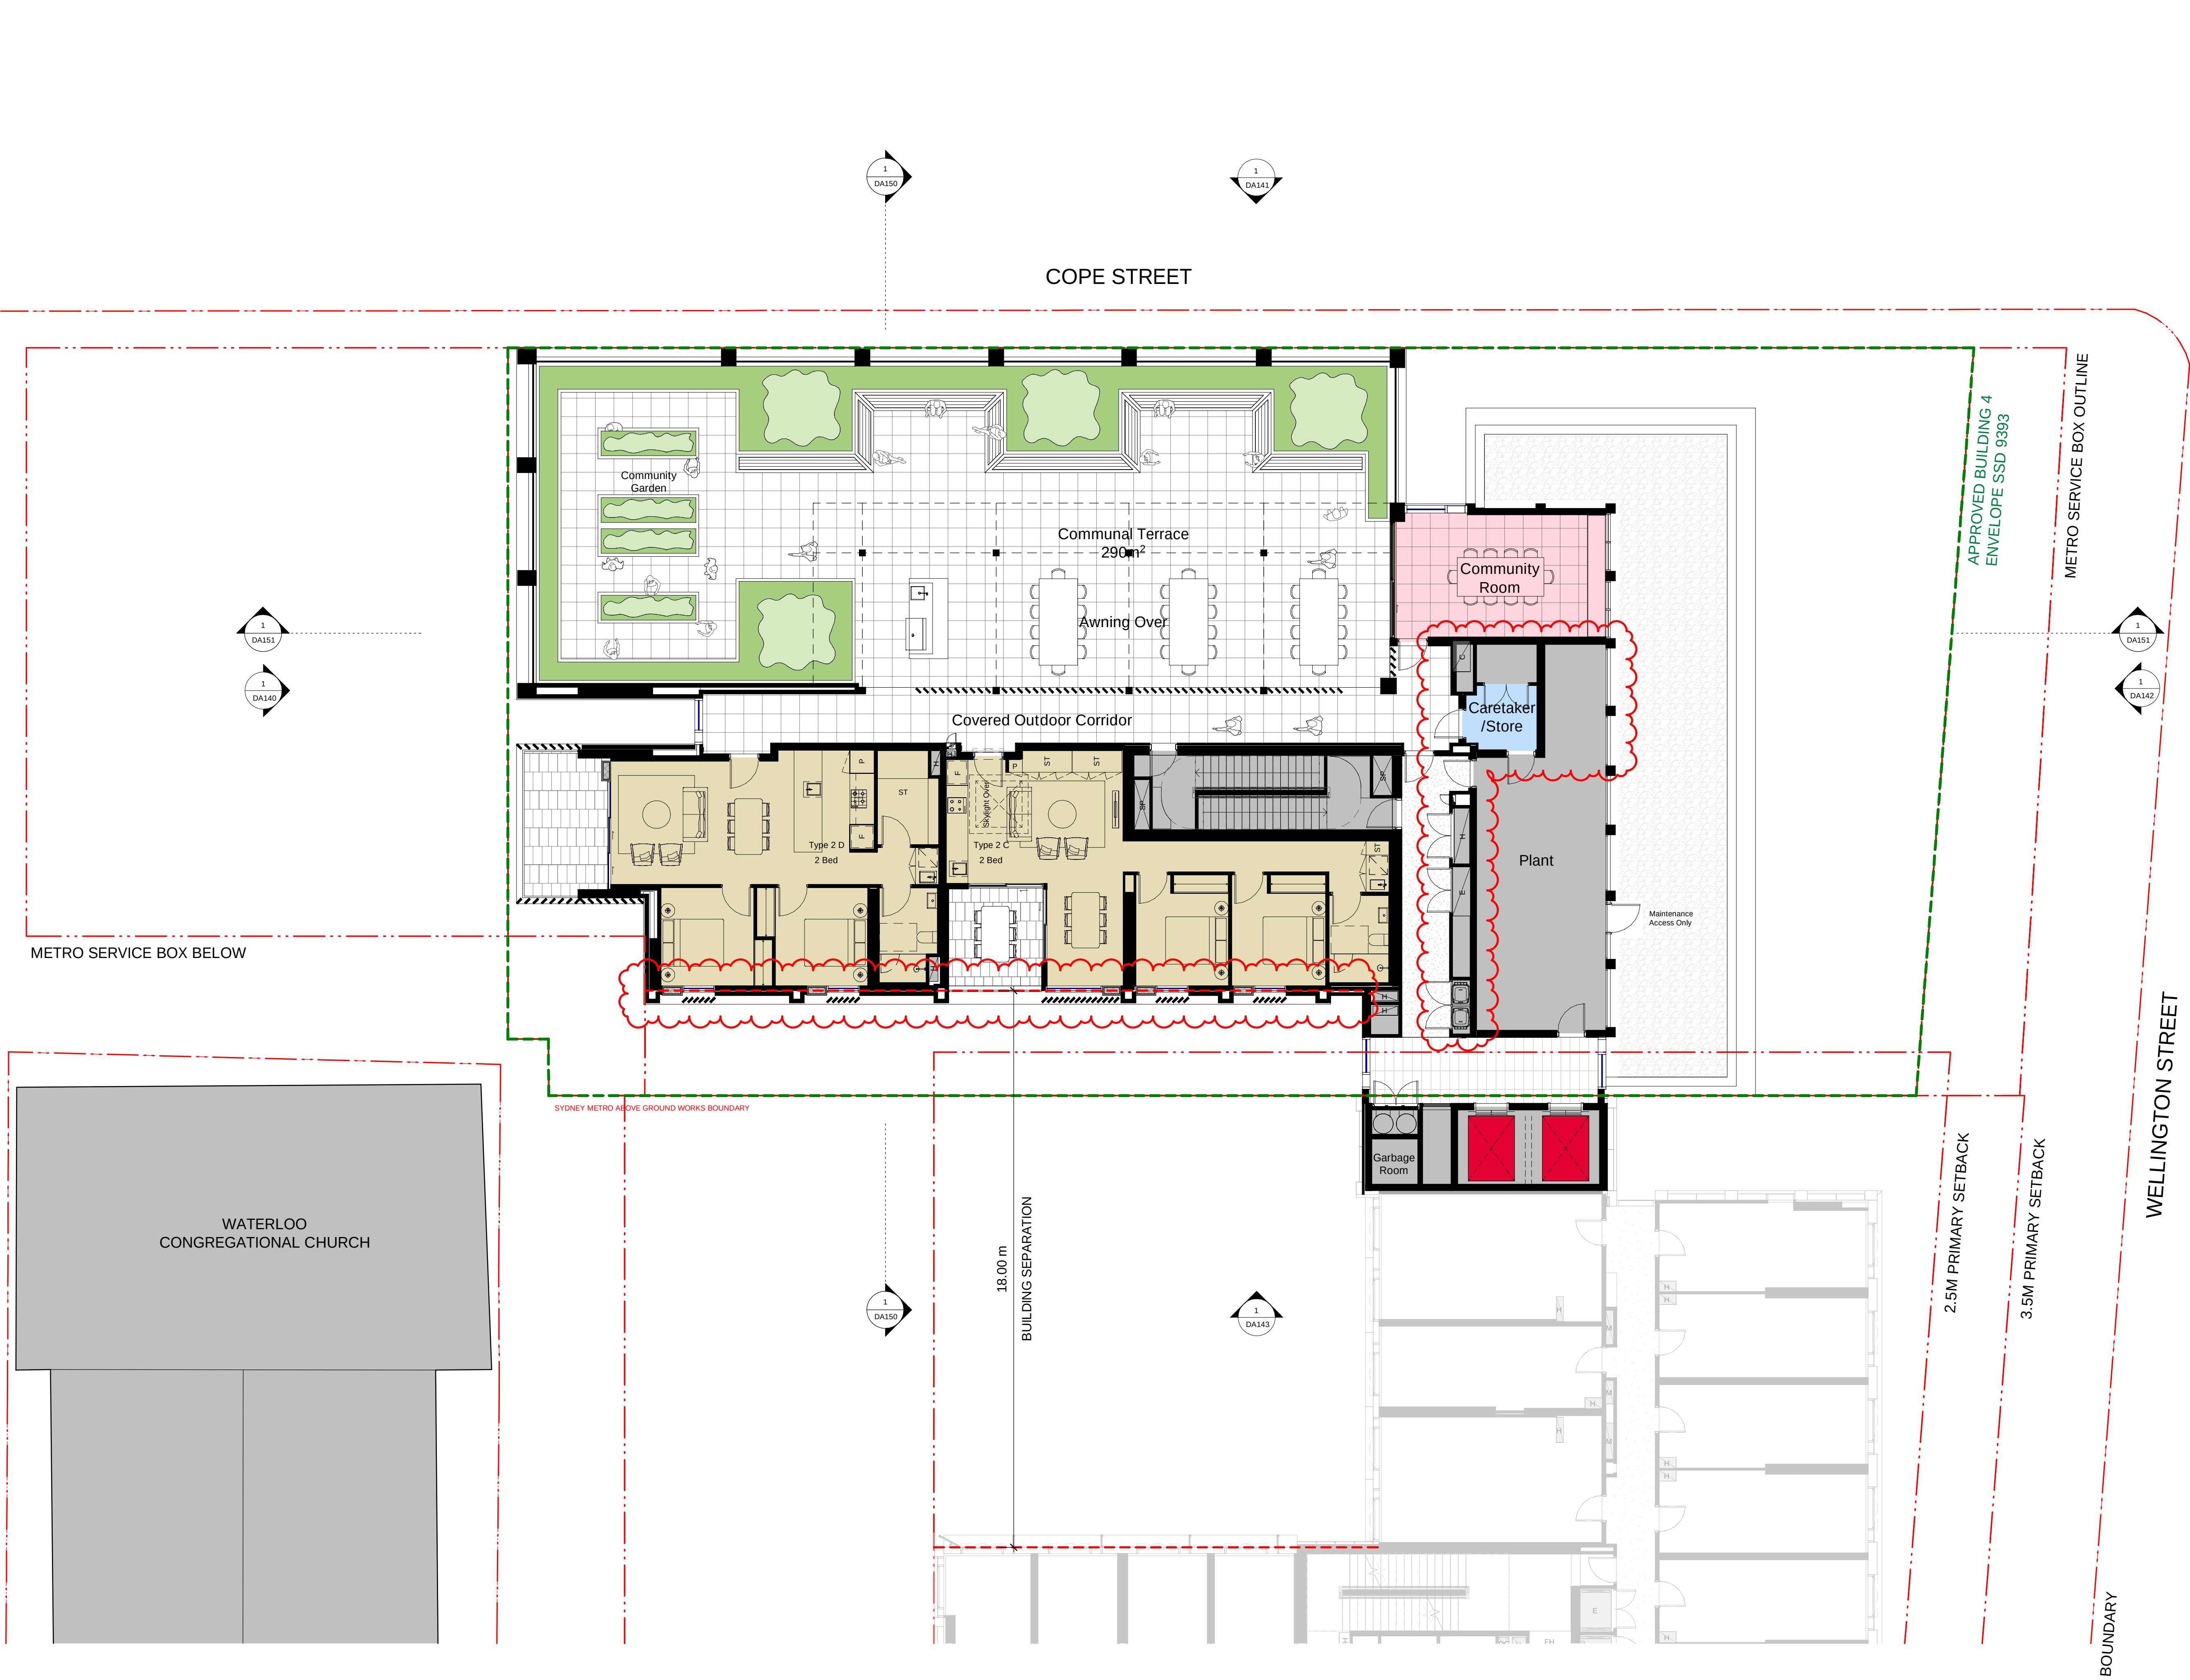

Recent revision history		
#	Status	Description
E	ISSUE FOR INFORMATION	15.05.20
F	ISSUE FOR INFORMATION	01.06.20
G	DRAFT SSDA ISSUE	15.06.20
H	SSDA ISSUE - FOR LANDOWNER'S CONSENT	27.07.20
I	SSDA ISSUE - FOR LANDOWNER'S CONSENT	30.07.20
J	SSDA ISSUE	26.08.20
K	RTS	10.02.21
L	RTS	15.02.21
M	RTS	11.03.21
N	RTS	26.03.21

Notes
No material may be reproduced without prior permission
Contractor must verify all dimensions on site before commencing work or preparing shop drawings.
Do not scale drawings.

- Changes for Return to submission
- Services reconfiguration
 - Western Facade
 - Caretaker / Store reconfiguration

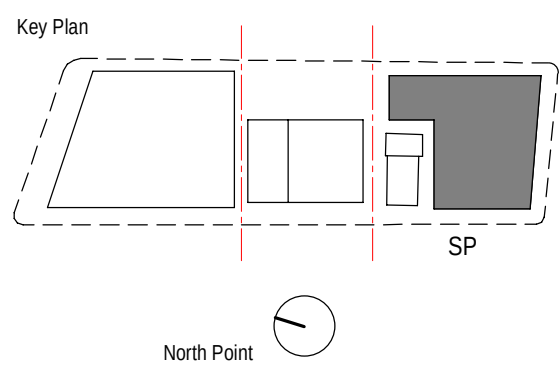

Consultant
BATESSMART


Project
WATERLOO METRO QUARTER DEVELOPMENT

Project number		Size check	
WMQ-BLD4-BSA		25mm	
Checked	Approved	Sheet size	Scale
RT	JC	A1	1 : 100

Sheet title

Level 09


Status		Revision	
AFT D&C Builder		N	
Sheet number		WMQ-BLD4-BSA-AR-DRG-DA109	

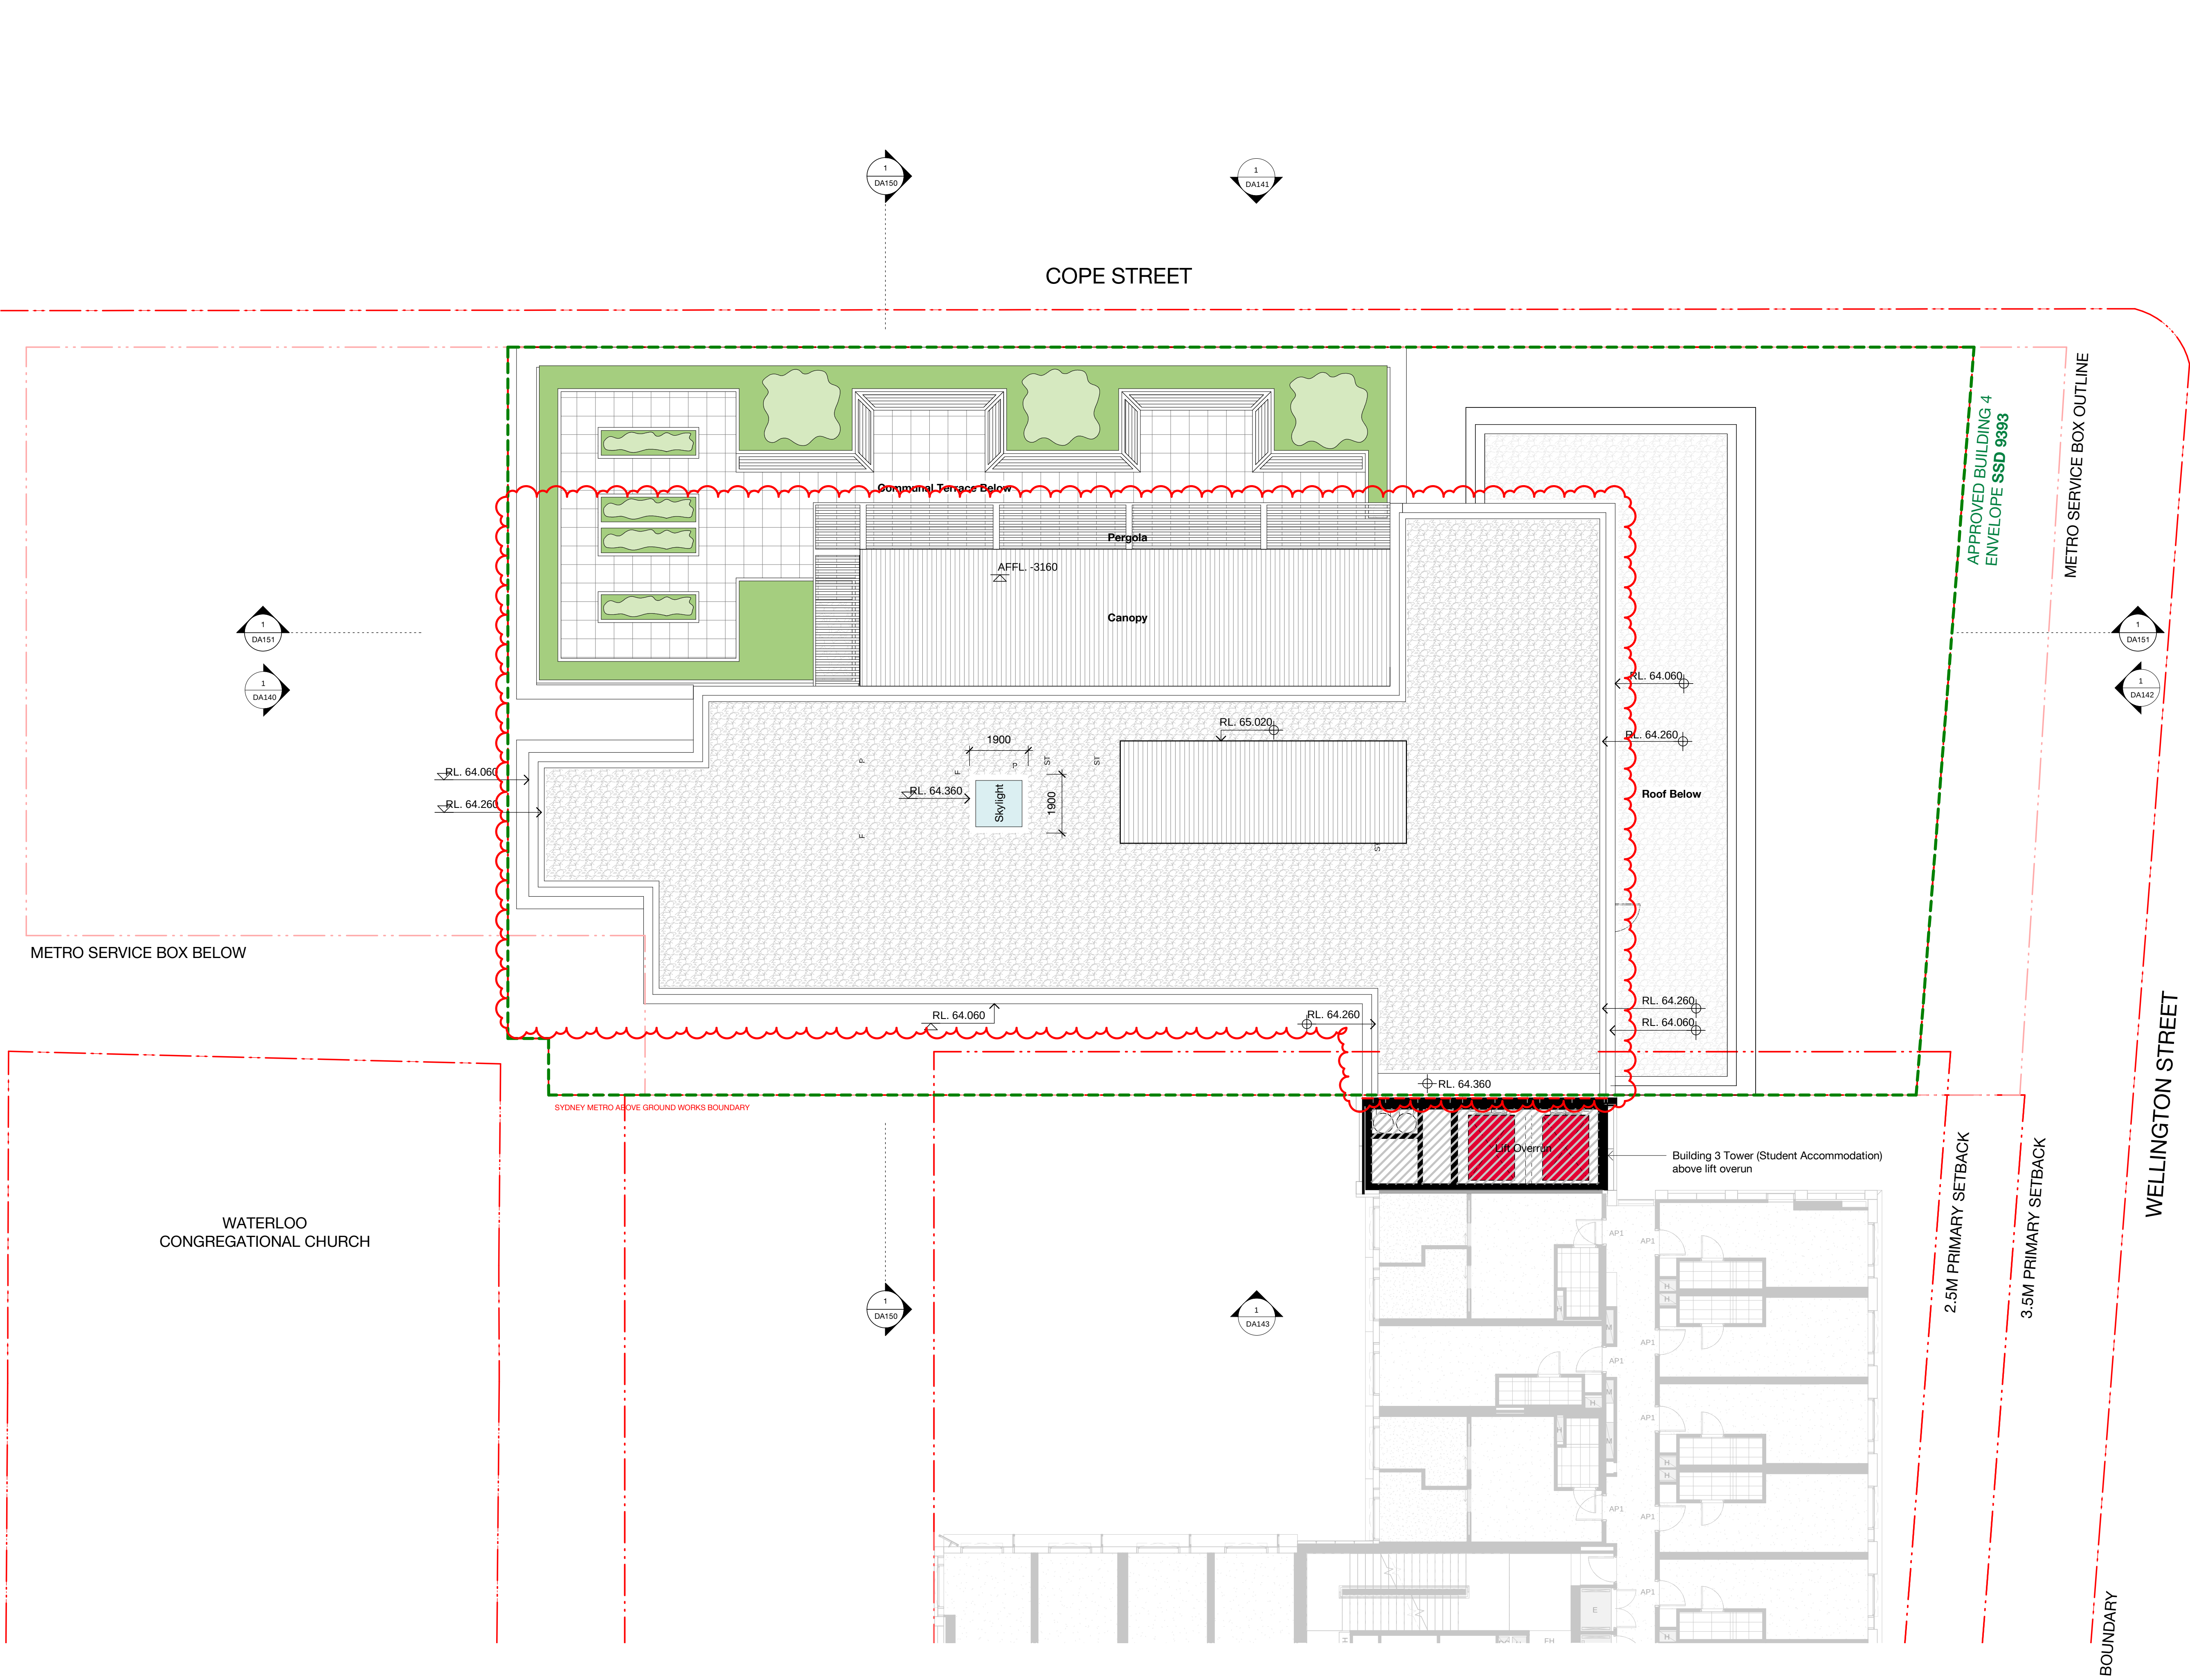

Recent revision history		
#	Status	Description
E	ISSUE FOR INFORMATION	01.06.20
F	DRAFT SSDA ISSUE	15.06.20
G	SSDA ISSUE - FOR LANDOWNER'S CONSENT	27.07.20
H	SSDA ISSUE - FOR LANDOWNER'S CONSENT	30.07.20
I	SSDA ISSUE	26.08.20
J	RTS draft	08.02.21
K	RTS	10.02.21
L	RTS	15.02.21
M	RTS	11.03.21
N	RTS	26.03.21

Notes
No material may be reproduced without prior permission
Contractor must verify all dimensions on site before commencing work or preparing shop drawings.
Do not scale drawings.

- Changes for Return to submission
- Roof parapet
 - Terrace pergola
 - Addition of Roof Plant Enclosure

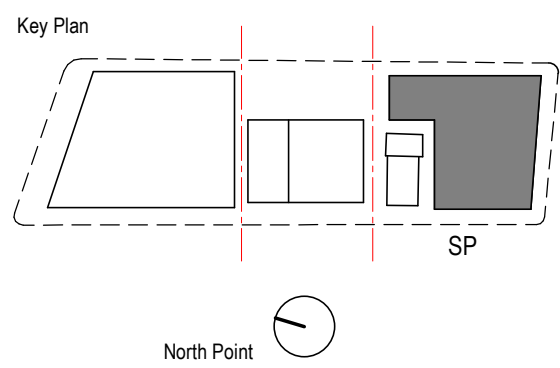

Consultant
BATESSMART


Project
WATERLOO METRO QUARTER DEVELOPMENT

Project number		Size check	
WMQ-BLD4-BSA		25mm	
Checked	Approved	Sheet size	Scale
RT	JC	A1	1 : 100

Sheet title

Roof Plan

Status		Revision	
AFT D&C Builder		N	
Sheet number		Revision	
WMQ-BLD4-BSA-AR-DRG-DA110		N	

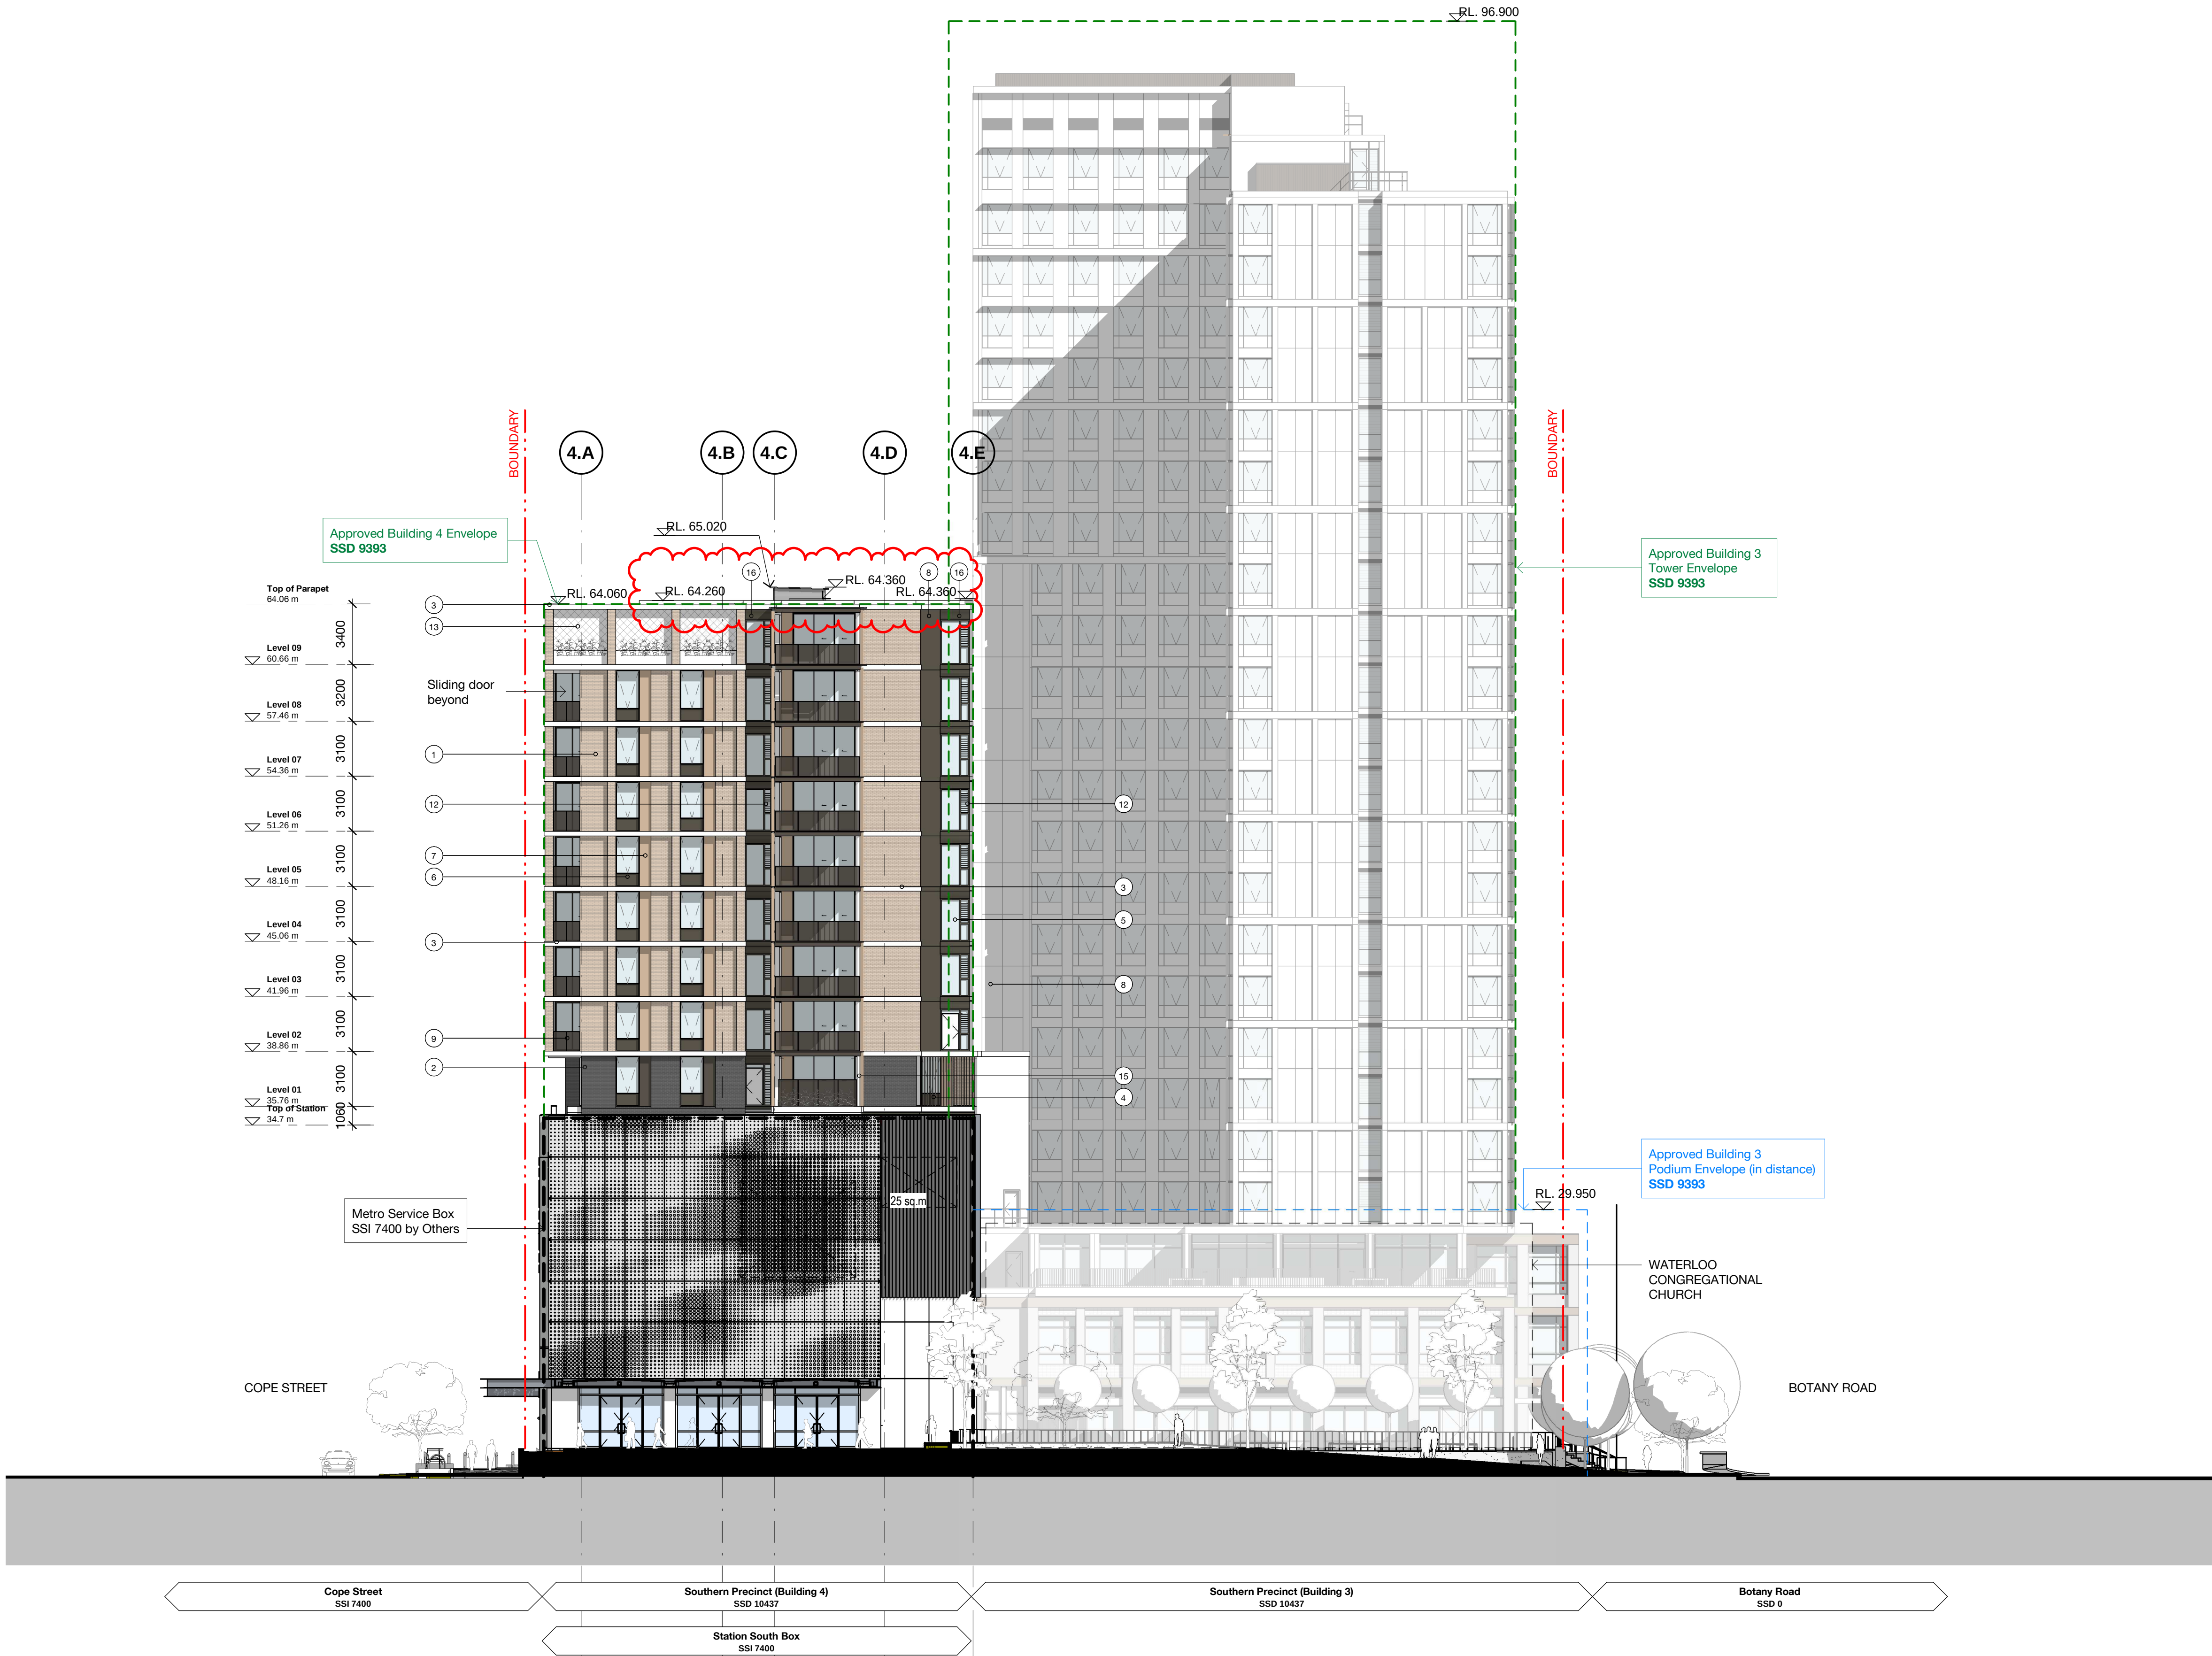


Recent revision history		
#	Status	Description
A	ISSUE FOR INFORMATION	15.05.20
B	ISSUE FOR INFORMATION	01.06.20
C	DRAFT SSDA ISSUE	15.06.20
D	SSDA ISSUE - FOR LANDOWNERS CONSENT	29.07.20
E	SSDA ISSUE	26.08.20
F	RTS draft	08.02.21
G	RTS	10.02.21
H	RTS	15.02.21
I	RTS	11.03.21
J	RTS	26.03.21

Notes
No material may be reproduced without prior permission
Contractor must verify all dimensions on site before commencing work or preparing shop drawings.
Do not scale drawings.

- MATERIALS / FINISHES**
- Brickwork - Light / Cream
 - Brickwork - Dark grey / Brown
 - Exposed concrete slab edge
 - Aluminium vertical screen - Light Bronze
 - Performance vision glass, aluminium window frame - Light Bronze
 - Metal spandrel panel - Dark Bronze
 - Perforated aluminium panel - Mid Bronze
 - Profiled metal cladding - Dark Bronze
 - Perforated aluminium balustrade - Dark Bronze
 - Glass balustrade
 - Metal louvres - Dark Bronze
 - Glass louvres
 - Stainless steel tensile wire mesh screen
 - Aluminium vertical sunblades - Light Bronze
 - Glass screen Level 1 only
 - Horizontal aluminium louvre - Dark Bronze

- Changes for Return to submission**
- Addition of Roof Plant Enclosure
 - Roof parapet

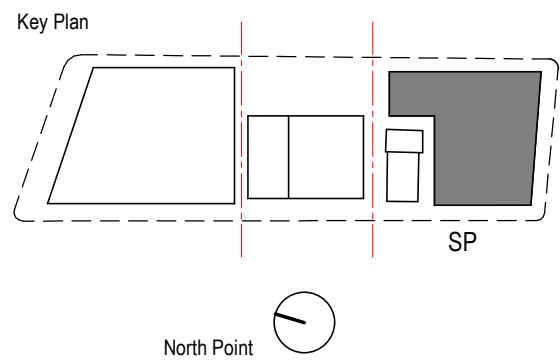


BATESSMART
Project
WATERLOO METRO QUARTER DEVELOPMENT

Project number
WMQ-BLD4-BSA
Checked
RT
Approved
JC
Sheet size
A1
Scale
As indicated

Sheet title
Elevation North

Status
AFT D&C Builder
Sheet number
WMQ-BLD4-BSA-AR-DRG-DA140
Revision
J

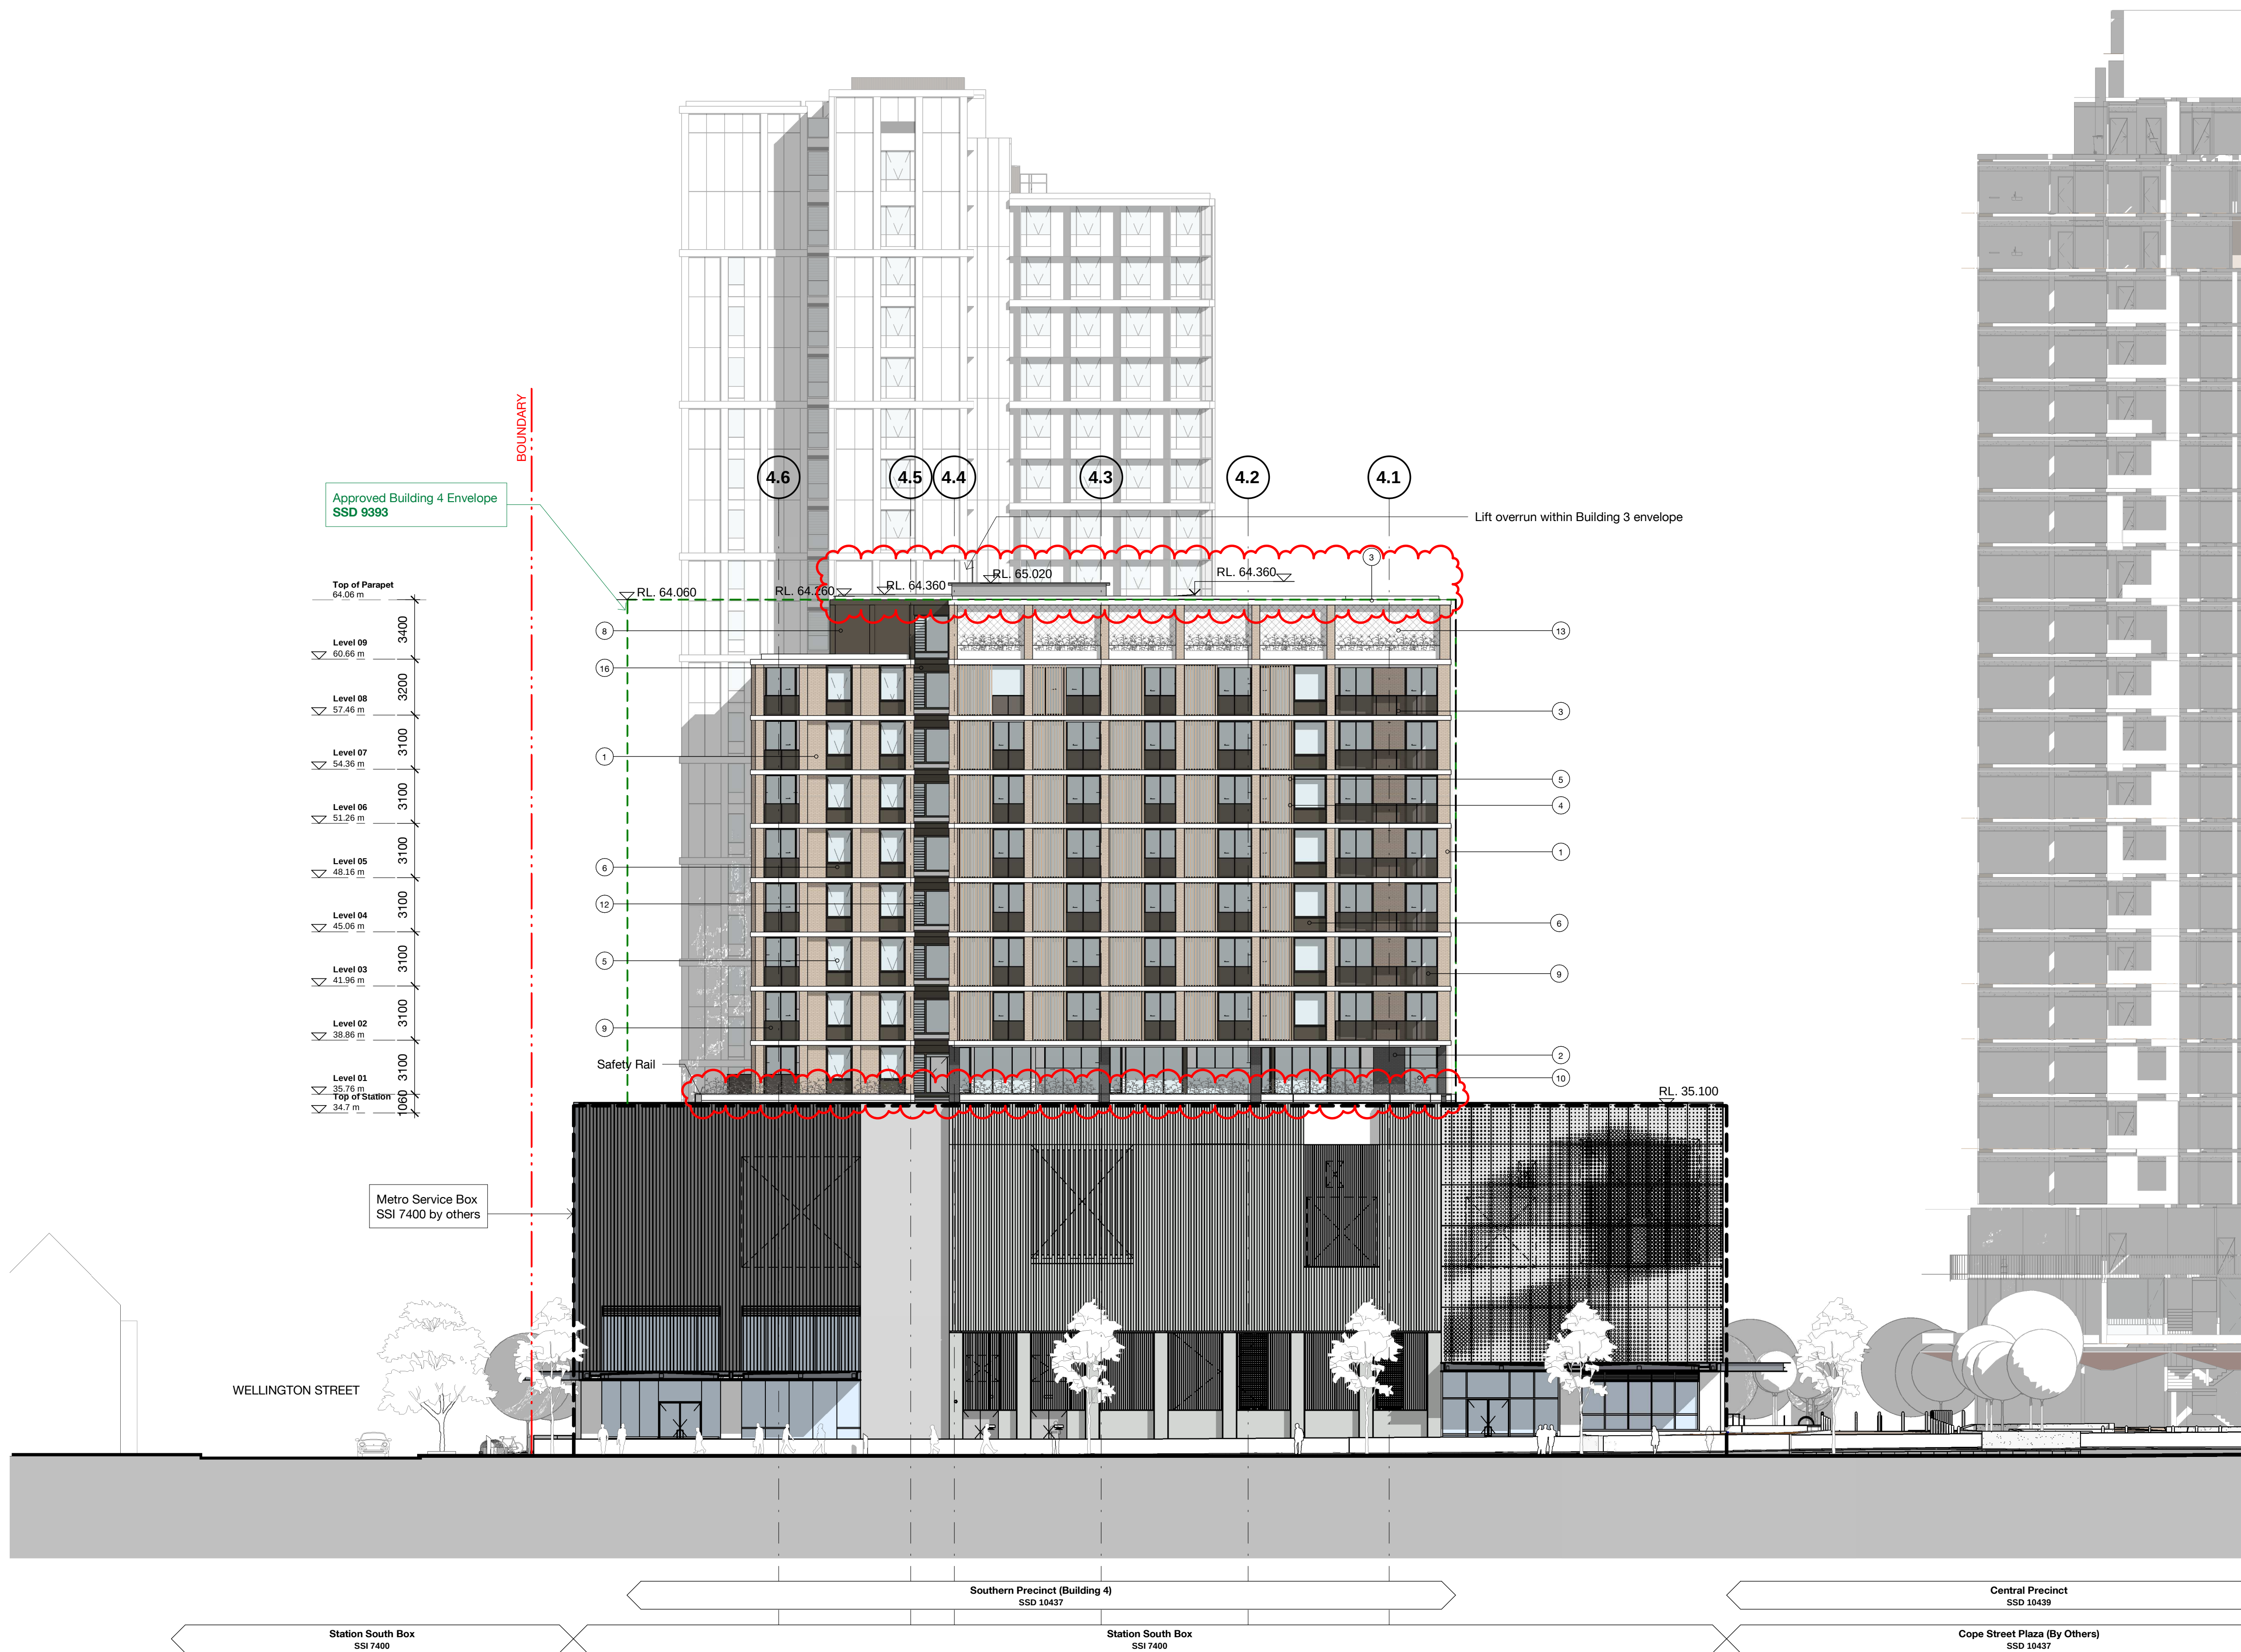

Recent revision history		
#	Status	Description
A	ISSUE FOR INFORMATION	15.05.20
B	ISSUE FOR INFORMATION	01.06.20
C	DRAFT SSDA ISSUE	15.06.20
D	SSDA ISSUE - FOR LANDOWNERS CONSENT	29.07.20
E	SSDA ISSUE	26.08.20
F	RTS draft	08.02.21
G	RTS	10.02.21
H	RTS	15.02.21
I	RTS	11.03.21
J	RTS	26.03.21

Notes

No material may be reproduced without prior permission

Contractor must verify all dimensions on site before commencing work or preparing shop drawings.


Do not scale drawings.

MATERIALS / FINISHES

- Brickwork - Light / Cream
- Brickwork - Dark grey / Brown
- Exposed concrete slab edge
- Aluminium vertical screen - Light Bronze
- Performance vision glass, aluminium window frame - Light Bronze
- Metal spandrel panel - Dark Bronze
- Perforated aluminium panel - Mid Bronze
- Profiled metal cladding - Dark Bronze
- Perforated aluminium balustrade - Dark Bronze
- Glass balustrade
- Metal louvres - Dark Bronze
- Glass louvres
- Stainless steel tensile wire mesh screen
- Aluminium vertical sunblades - Light Bronze
- Glass screen Level 1 only
- Horizontal aluminium louvre - Dark Bronze

Changes for Return to submission

- Addition of Roof Plant Enclosure
- Roof parapet
- Addition of safety rail on station roof

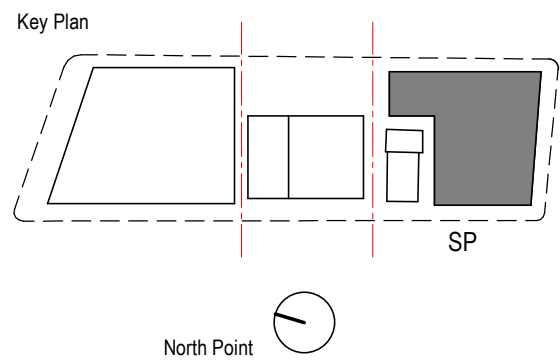


Project
WATERLOO METRO QUARTER DEVELOPMENT

Project number		Size check	
WMQ-BLD4-BSA		25mm	
Checked	Approved	Sheet size	Scale
RT	JC	A1	As indicated

Sheet title

Elevation East

Status		Revision	
AFT D&C Builder		J	
Sheet number		Revision	
WMQ-BLD4-BSA-AR-DRG-DA141		J	

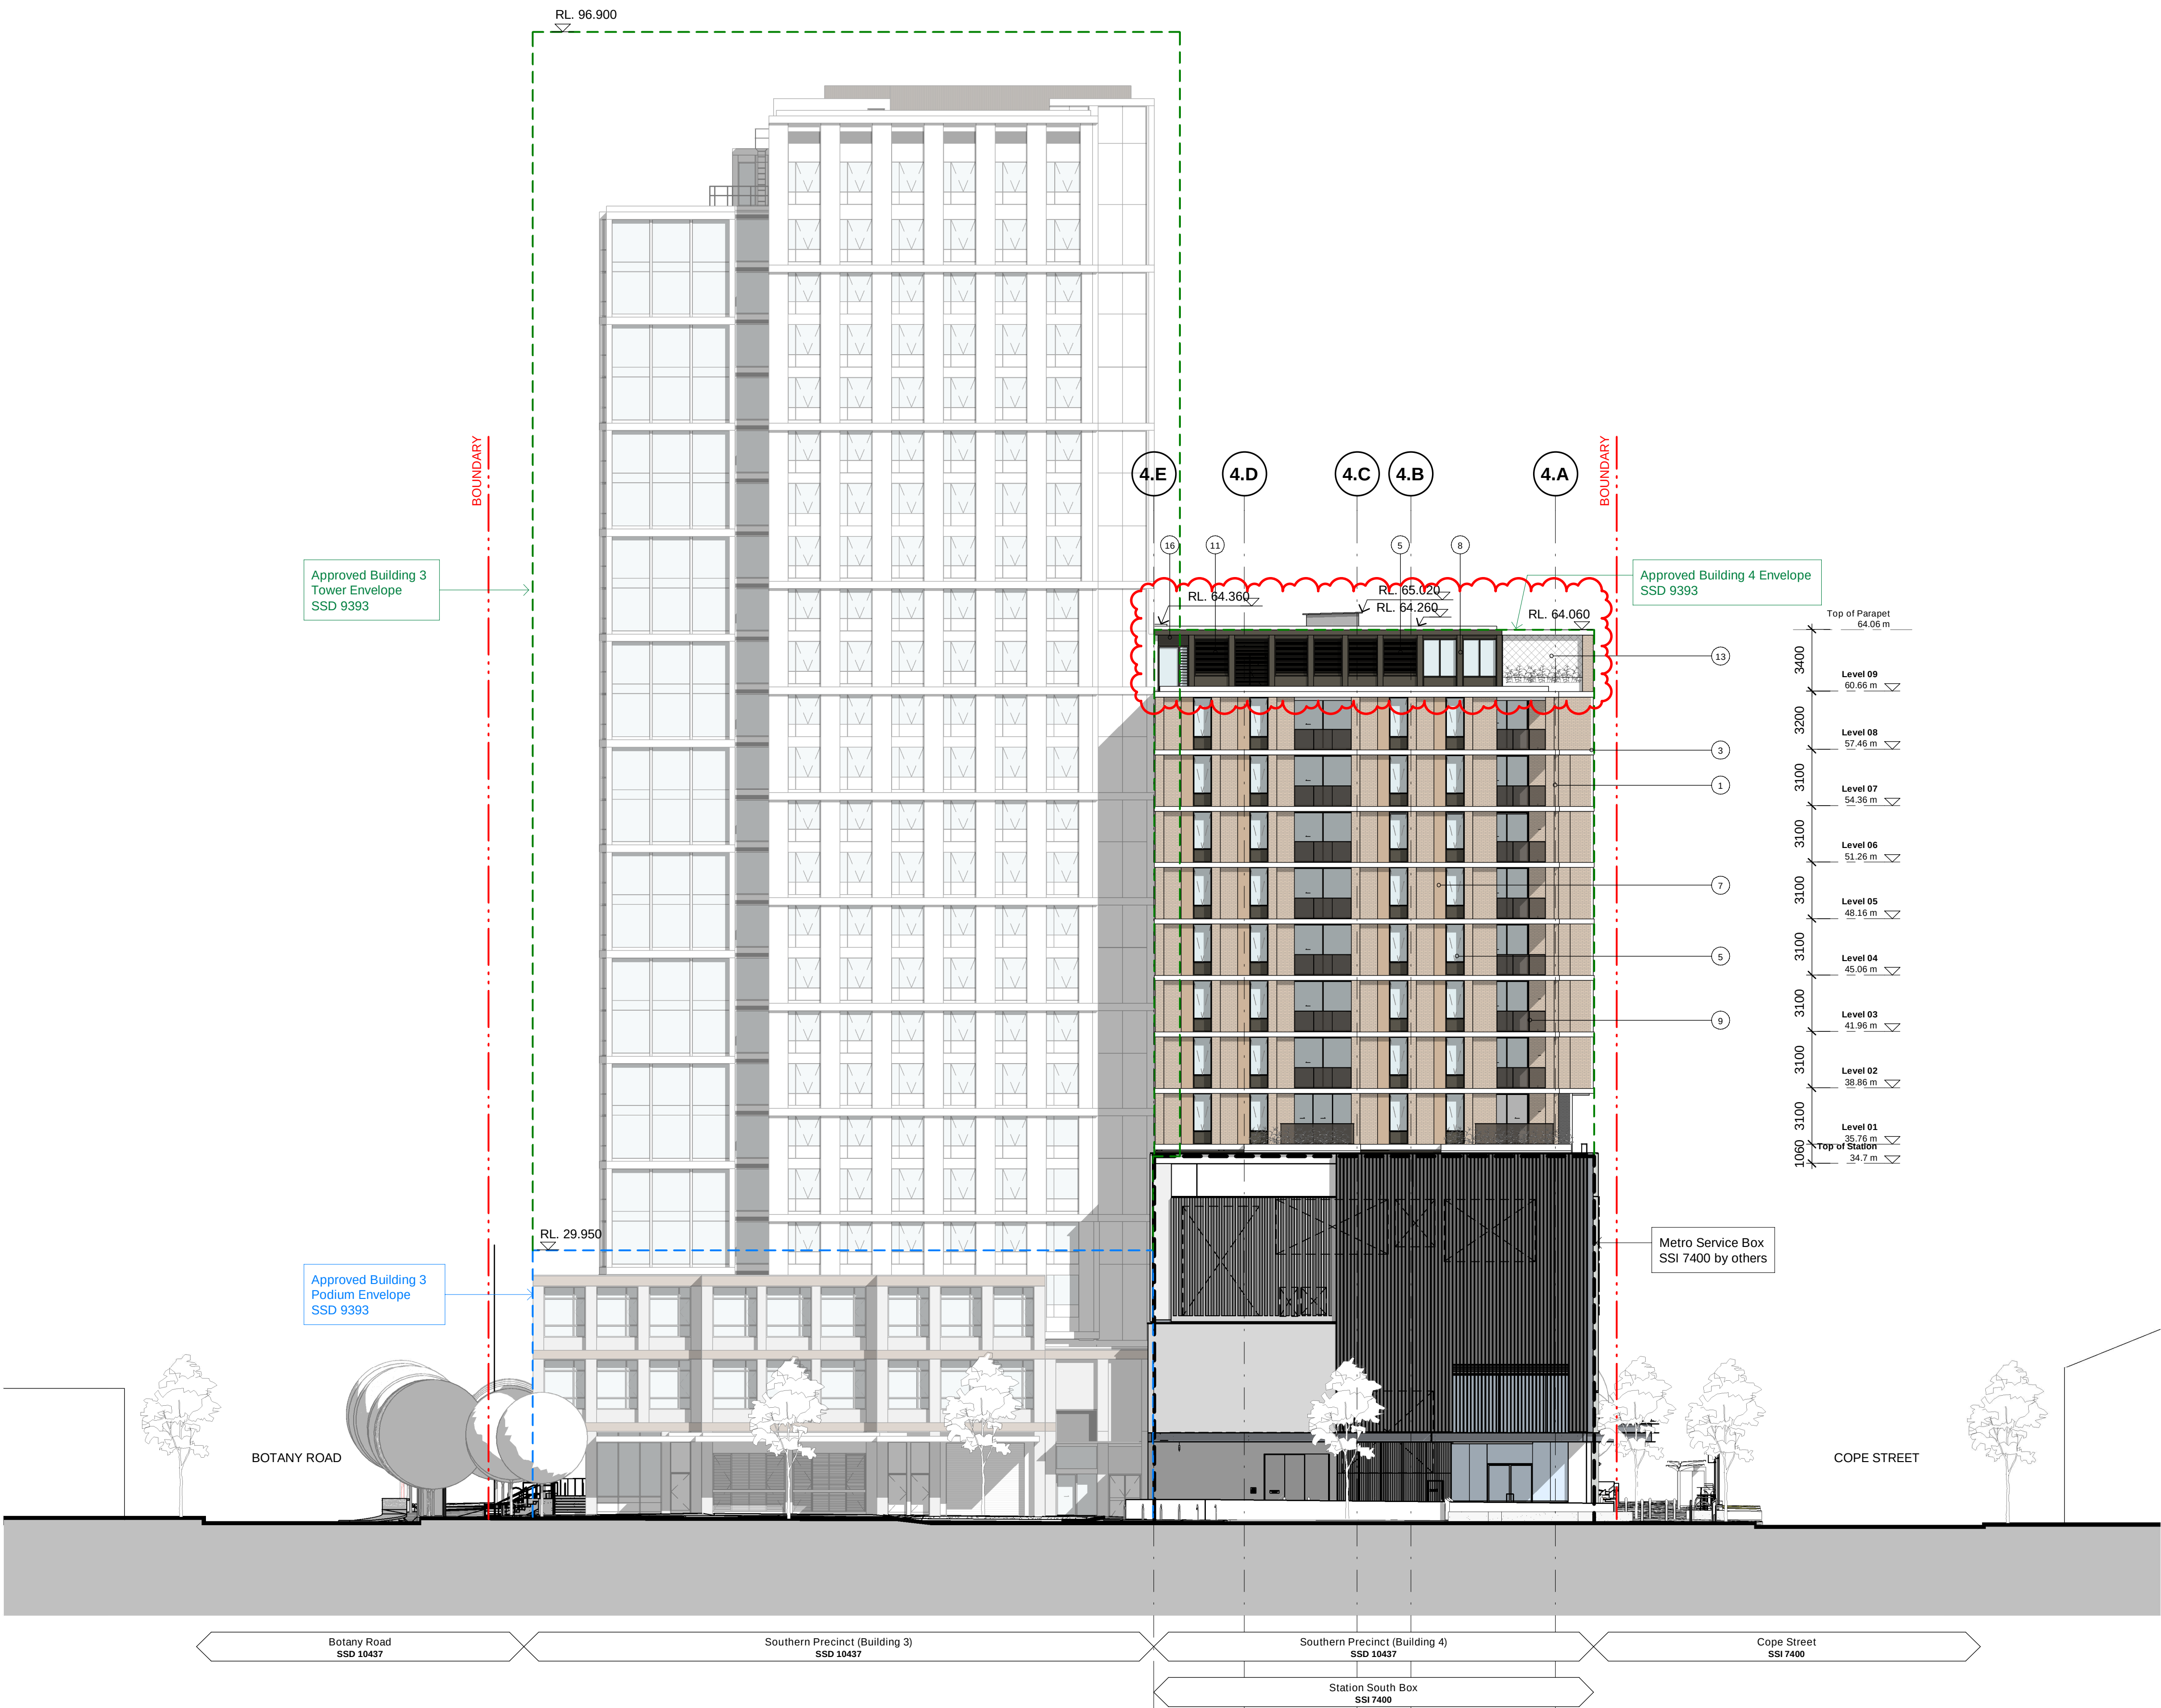

Recent revision history		
#	Status	Description
A	ISSUE FOR INFORMATION	15.05.20
B	ISSUE FOR INFORMATION	01.06.20
C	DRAFT SSDA ISSUE	15.06.20
D	SSDA ISSUE - FOR LANDOWNER'S CONSENT	29.07.20
E	SSDA ISSUE	26.08.20
F	RTS draft	08.02.21
G	RTS	10.02.21
H	RTS	15.02.21
I	RTS	11.03.21
J	RTS	26.03.21

Notes

No material may be reproduced without prior permission

Contractor must verify all dimensions on site before commencing work or preparing shop drawings.


Do not scale drawings.

MATERIALS / FINISHES

- Brickwork - Light / Cream
- Brickwork - Dark grey / Brown
- Exposed concrete slab edge
- Aluminium vertical screen - Light Bronze
- Performance vision glass, aluminium window frame - Light Bronze
- Metal spandrel panel - Dark Bronze
- Perforated aluminium panel - Mid Bronze
- Profiled metal cladding - Dark Bronze
- Perforated aluminium balustrade - Dark Bronze
- Glass balustrade
- Metal louvres - Dark Bronze
- Glass louvres
- Stainless steel tensile wire mesh screen
- Aluminium vertical sunblades - Light Bronze
- Glass screen Level 1 only
- Horizontal aluminium louvre - Dark Bronze

Changes for Return to submission

- Southern facade Level 9
- Roof plant enclosure
- Roof parapet

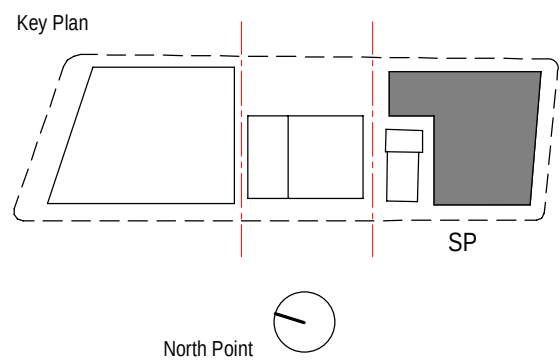


Project
WATERLOO METRO QUARTER DEVELOPMENT

Project number		Size check	
WMQ-BLD4-BSA		25mm	
Checked	Approved	Sheet size	Scale
RT	JC	A1	As indicated

Sheet title

Elevation South

Status	Revision
AFT D&C Builder	J
Sheet number	Revision
WMQ-BLD4-BSA-AR-DRG-DA142	J

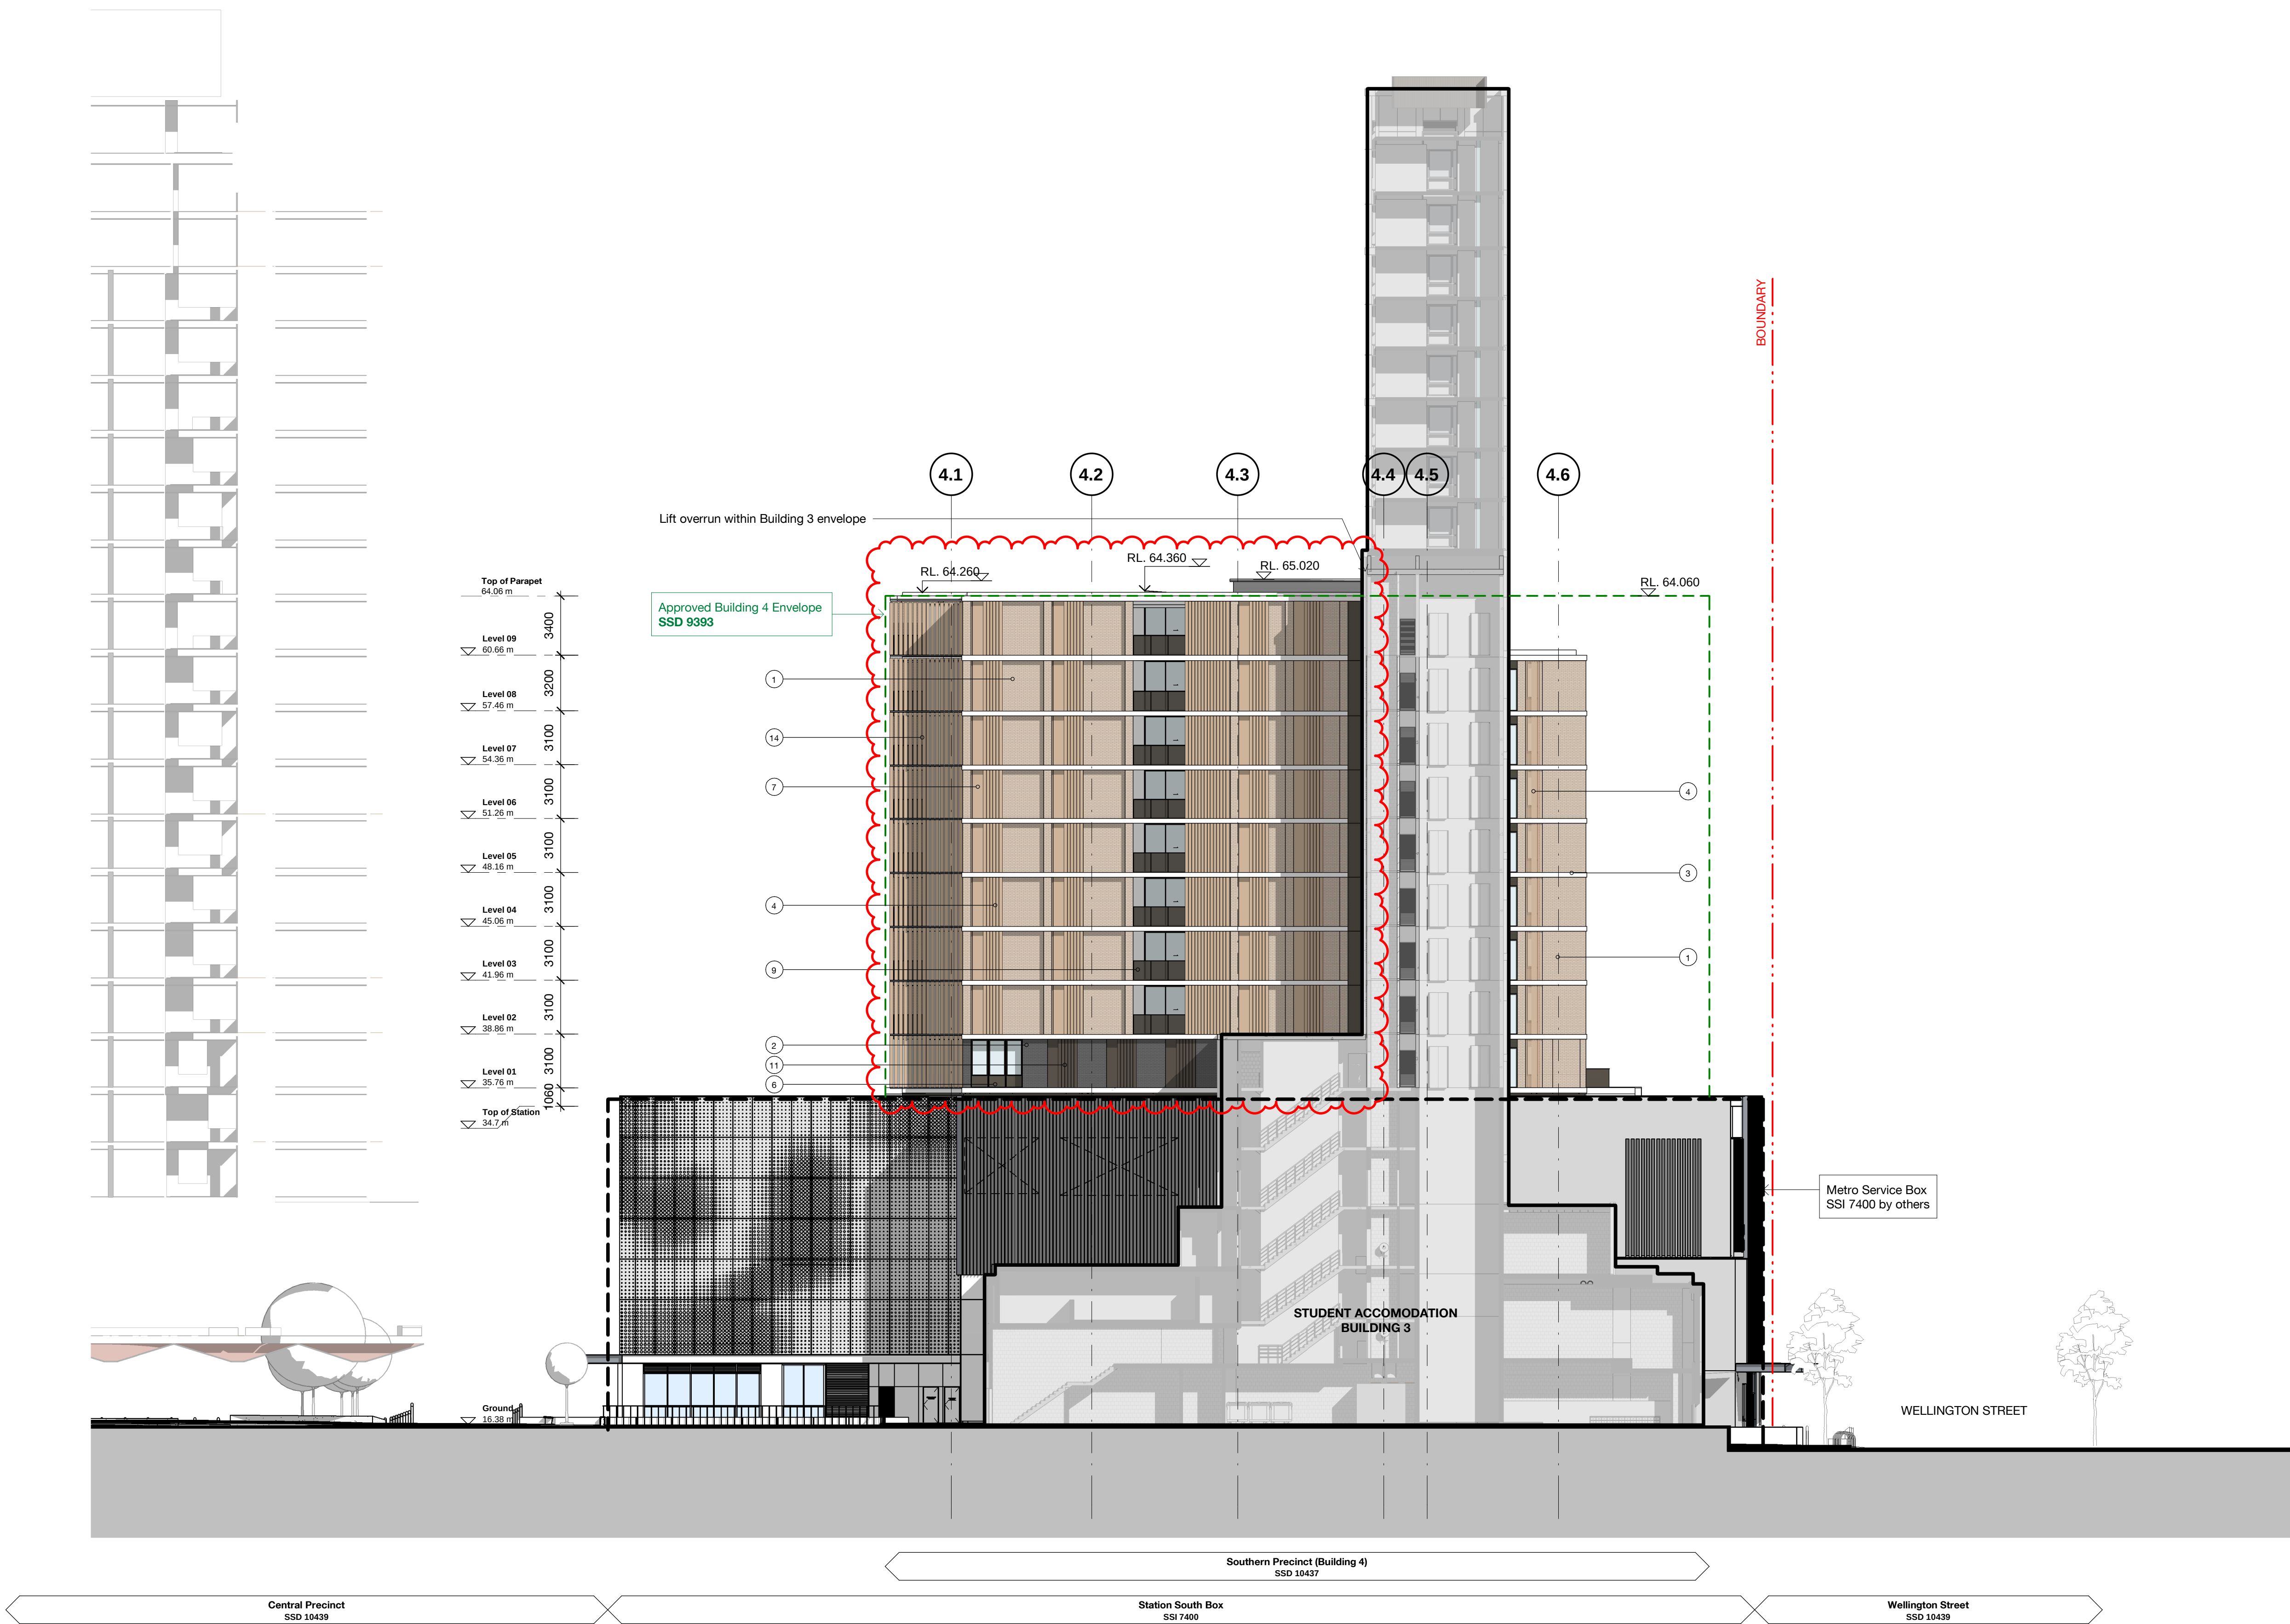

Recent revision history		
#	Status	Description
A	ISSUE FOR INFORMATION	15.05.20
B	ISSUE FOR INFORMATION	01.06.20
C	DRAFT SSDA ISSUE	15.06.20
D	SSDA ISSUE - FOR LANDOWNERS CONSENT	29.07.20
E	SSDA ISSUE	26.08.20
F	RTS draft	08.02.21
G	RTS	10.02.21
H	RTS	15.02.21
I	RTS	11.03.21
J	RTS	26.03.21

Notes


No material may be reproduced without prior permission

Contractor must verify all dimensions on site before commencing work or preparing shop drawings.

Do not scale drawings.

- MATERIALS / FINISHES**
- Brickwork - Light / Cream
 - Brickwork - Dark grey / Brown
 - Exposed concrete slab edge
 - Aluminium vertical screen - Light Bronze
 - Performance vision glass, aluminium window frame - Light Bronze
 - Metal spandrel panel - Dark Bronze
 - Perforated aluminium panel - Mid Bronze
 - Profiled metal cladding - Dark Bronze
 - Perforated aluminium balustrade - Dark Bronze
 - Glass balustrade
 - Metal louvres - Dark Bronze
 - Glass louvres
 - Stainless steel tensile wire mesh screen
 - Aluminium vertical sunblades - Light Bronze
 - Glass screen Level 1 only
 - Horizontal aluminium louvre - Dark Bronze

- Changes for Return to submission**
- Western facade
 - Roof plant enclosure
 - Roof parapet

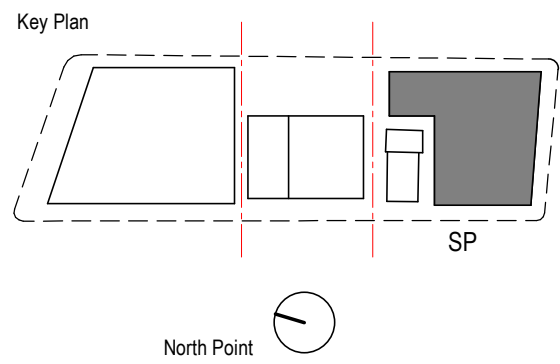

Consultant

BATESSMART

Project

WATERLOO METRO QUARTER DEVELOPMENT

Project number
WMQ-BLD4-BSA

Size check
25mm

Checked
RT

Approved
JC

Sheet size
A1

Scale
As indicated

Sheet title

Elevation West

Status
AFT D&C Builder

Sheet number
WMQ-BLD4-BSA-AR-DRG-DA143

Revision
J

Do not scale drawings.

Changes for Return to submission

- Addition of Roof Plant Enclosure
- Roof parapet



BATESSMART™

Project
WATERLOO METRO QUARTER DEVELOPMENT

Project number		Size check	
WMQ-BLD4-BSA		25mm	
Checked	Approved	Sheet size	Scale
RT	JC	A1	1 : 200

Sheet title

Section A

Status

AFT D&C Builders

Sheet number

WMQ-BLD4-BSA-AR-DRG-DA150

Revision

M




Recent revision history		
#	Status	Description
A	ISSUE FOR INFORMATION	15.05.20
B	ISSUE FOR INFORMATION	01.06.20
C	DRAFT SSDA ISSUE	15.06.20
D	SSDA ISSUE - FOR LANDOWNER'S CONSENT	27.07.20
E	SSDA ISSUE	26.08.20
F	RTS draft	08.02.21
G	RTS	10.02.21
H	RTS	15.02.21
I	RTS	11.03.21
J	RTS	26.03.21

Notes
No material may be reproduced without prior permission
Contractor must verify all dimensions on site before commencing work or preparing shop drawings.
Do not scale drawings.

Changes for Return to submission

- Area schedule to reflect new GFA

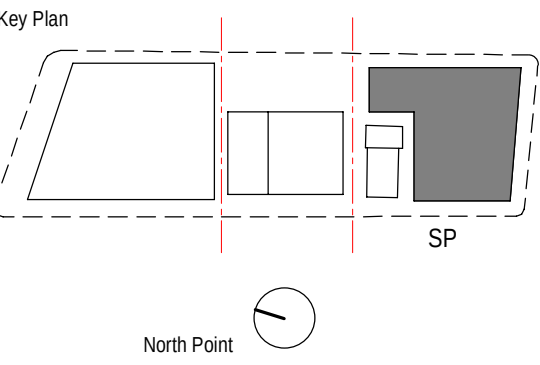

Project
WATERLOO METRO QUARTER DEVELOPMENT

Project number		Size check	
WMQ-BLD4-BSA		25mm	
Checked	Approved	Sheet size	Scale
RT	JC	A1	As indicated

Sheet title

Area Calculations - GFA

Status	Revision
AFT D&C Builder	J
Sheet number	Revision
WMQ-BLD4-BSA-AR-DRG-DA170	J