


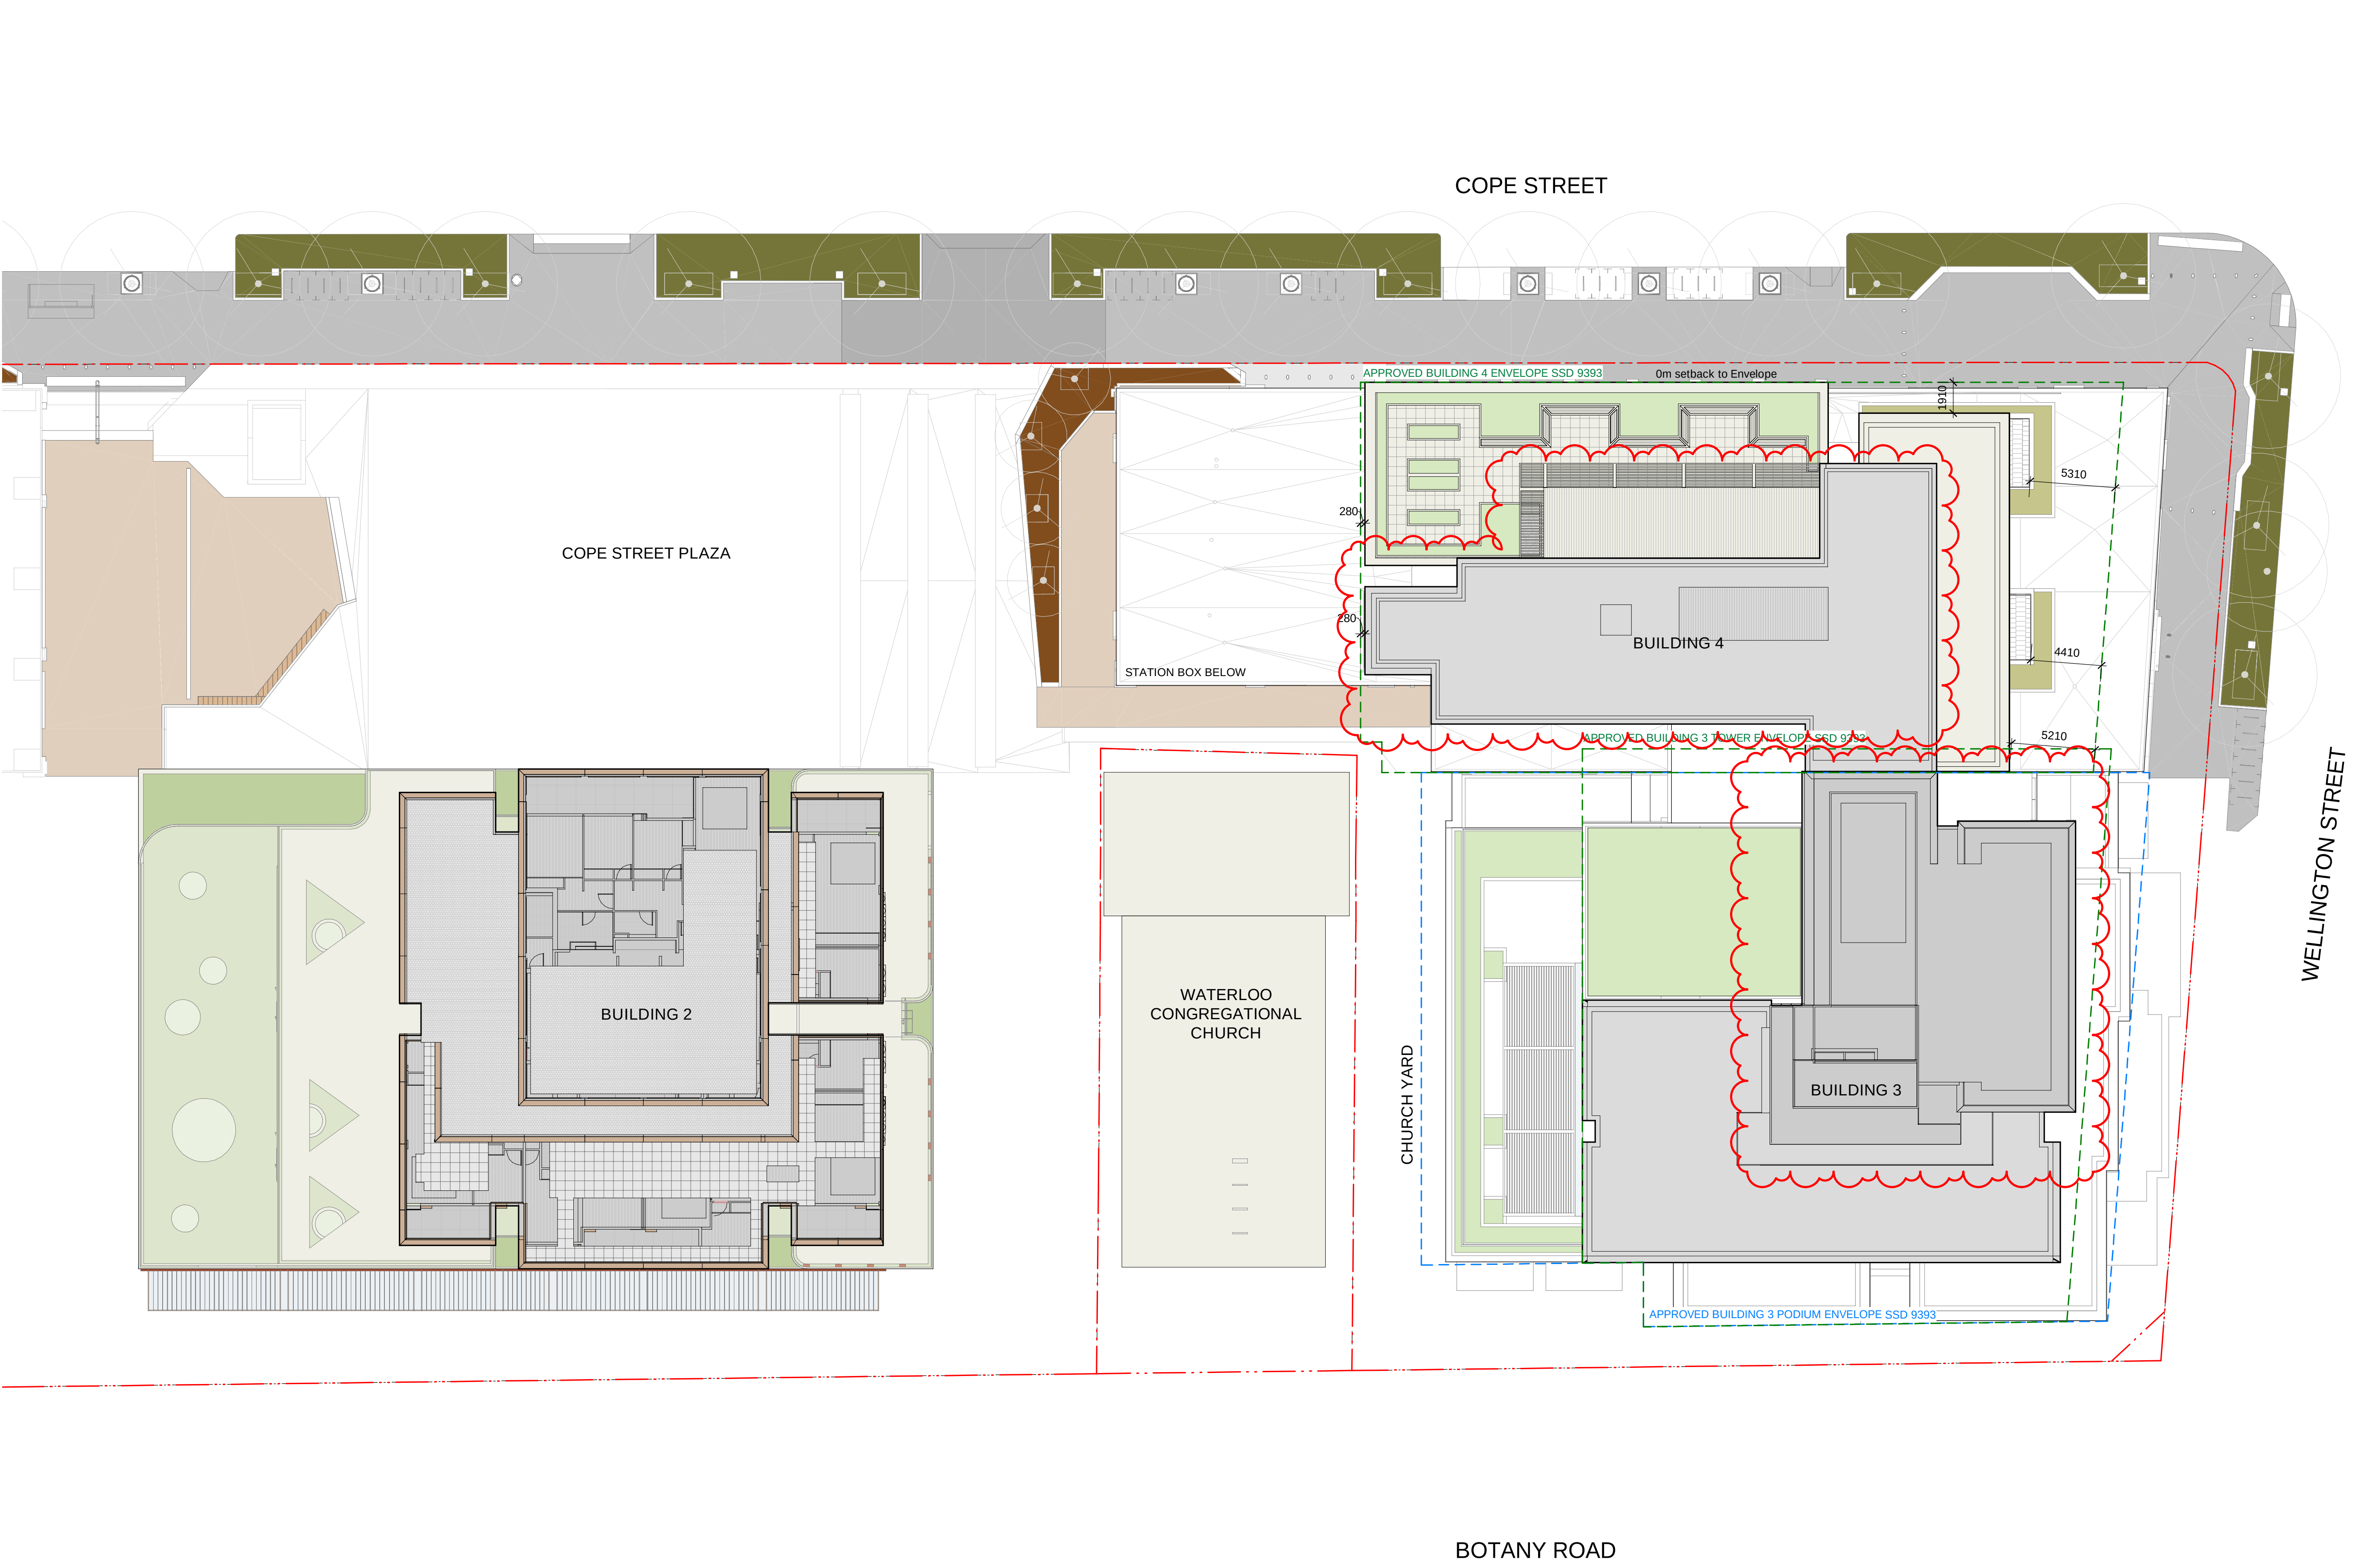

Recent revision history		
#	Status	Description
A	DRAFT	SSDA ISSUE
B	SSDA	ISSUE - FOR LANDOWNER'S CONSENT
C	SSDA	ISSUE
D	RTS	draft
E	RTS	
F	RTS	
G	RTS	


Notes

No material may be reproduced without prior permission

Contractor must verify all dimensions on site before commencing work or preparing shop drawings.

Do not scale drawings.

- RTS Changes
- Building 4 Parapet
 - Building 4 Roof Plant Enclosure
 - Building 4 Terrace Pergola
 - Building 3 Roof Plant Reconfiguration

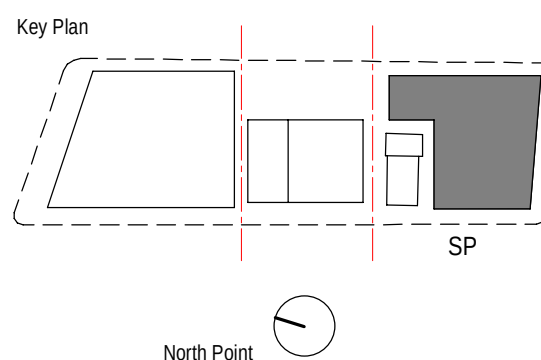

BATESSMART

Project


WATERLOO METRO QUARTER DEVELOPMENT

Project number		Size check	
WMQ-BLD3-BSA		25mm	
Checked	Approved	Sheet size	Scale
JC	JC	A1	1 : 200

Sheet title

Site Plan

Status	Revision
AFT D&C Builder	G
Sheet number	Revision
WMQ-BLD3-BSA-AR-DRG-DA003	G

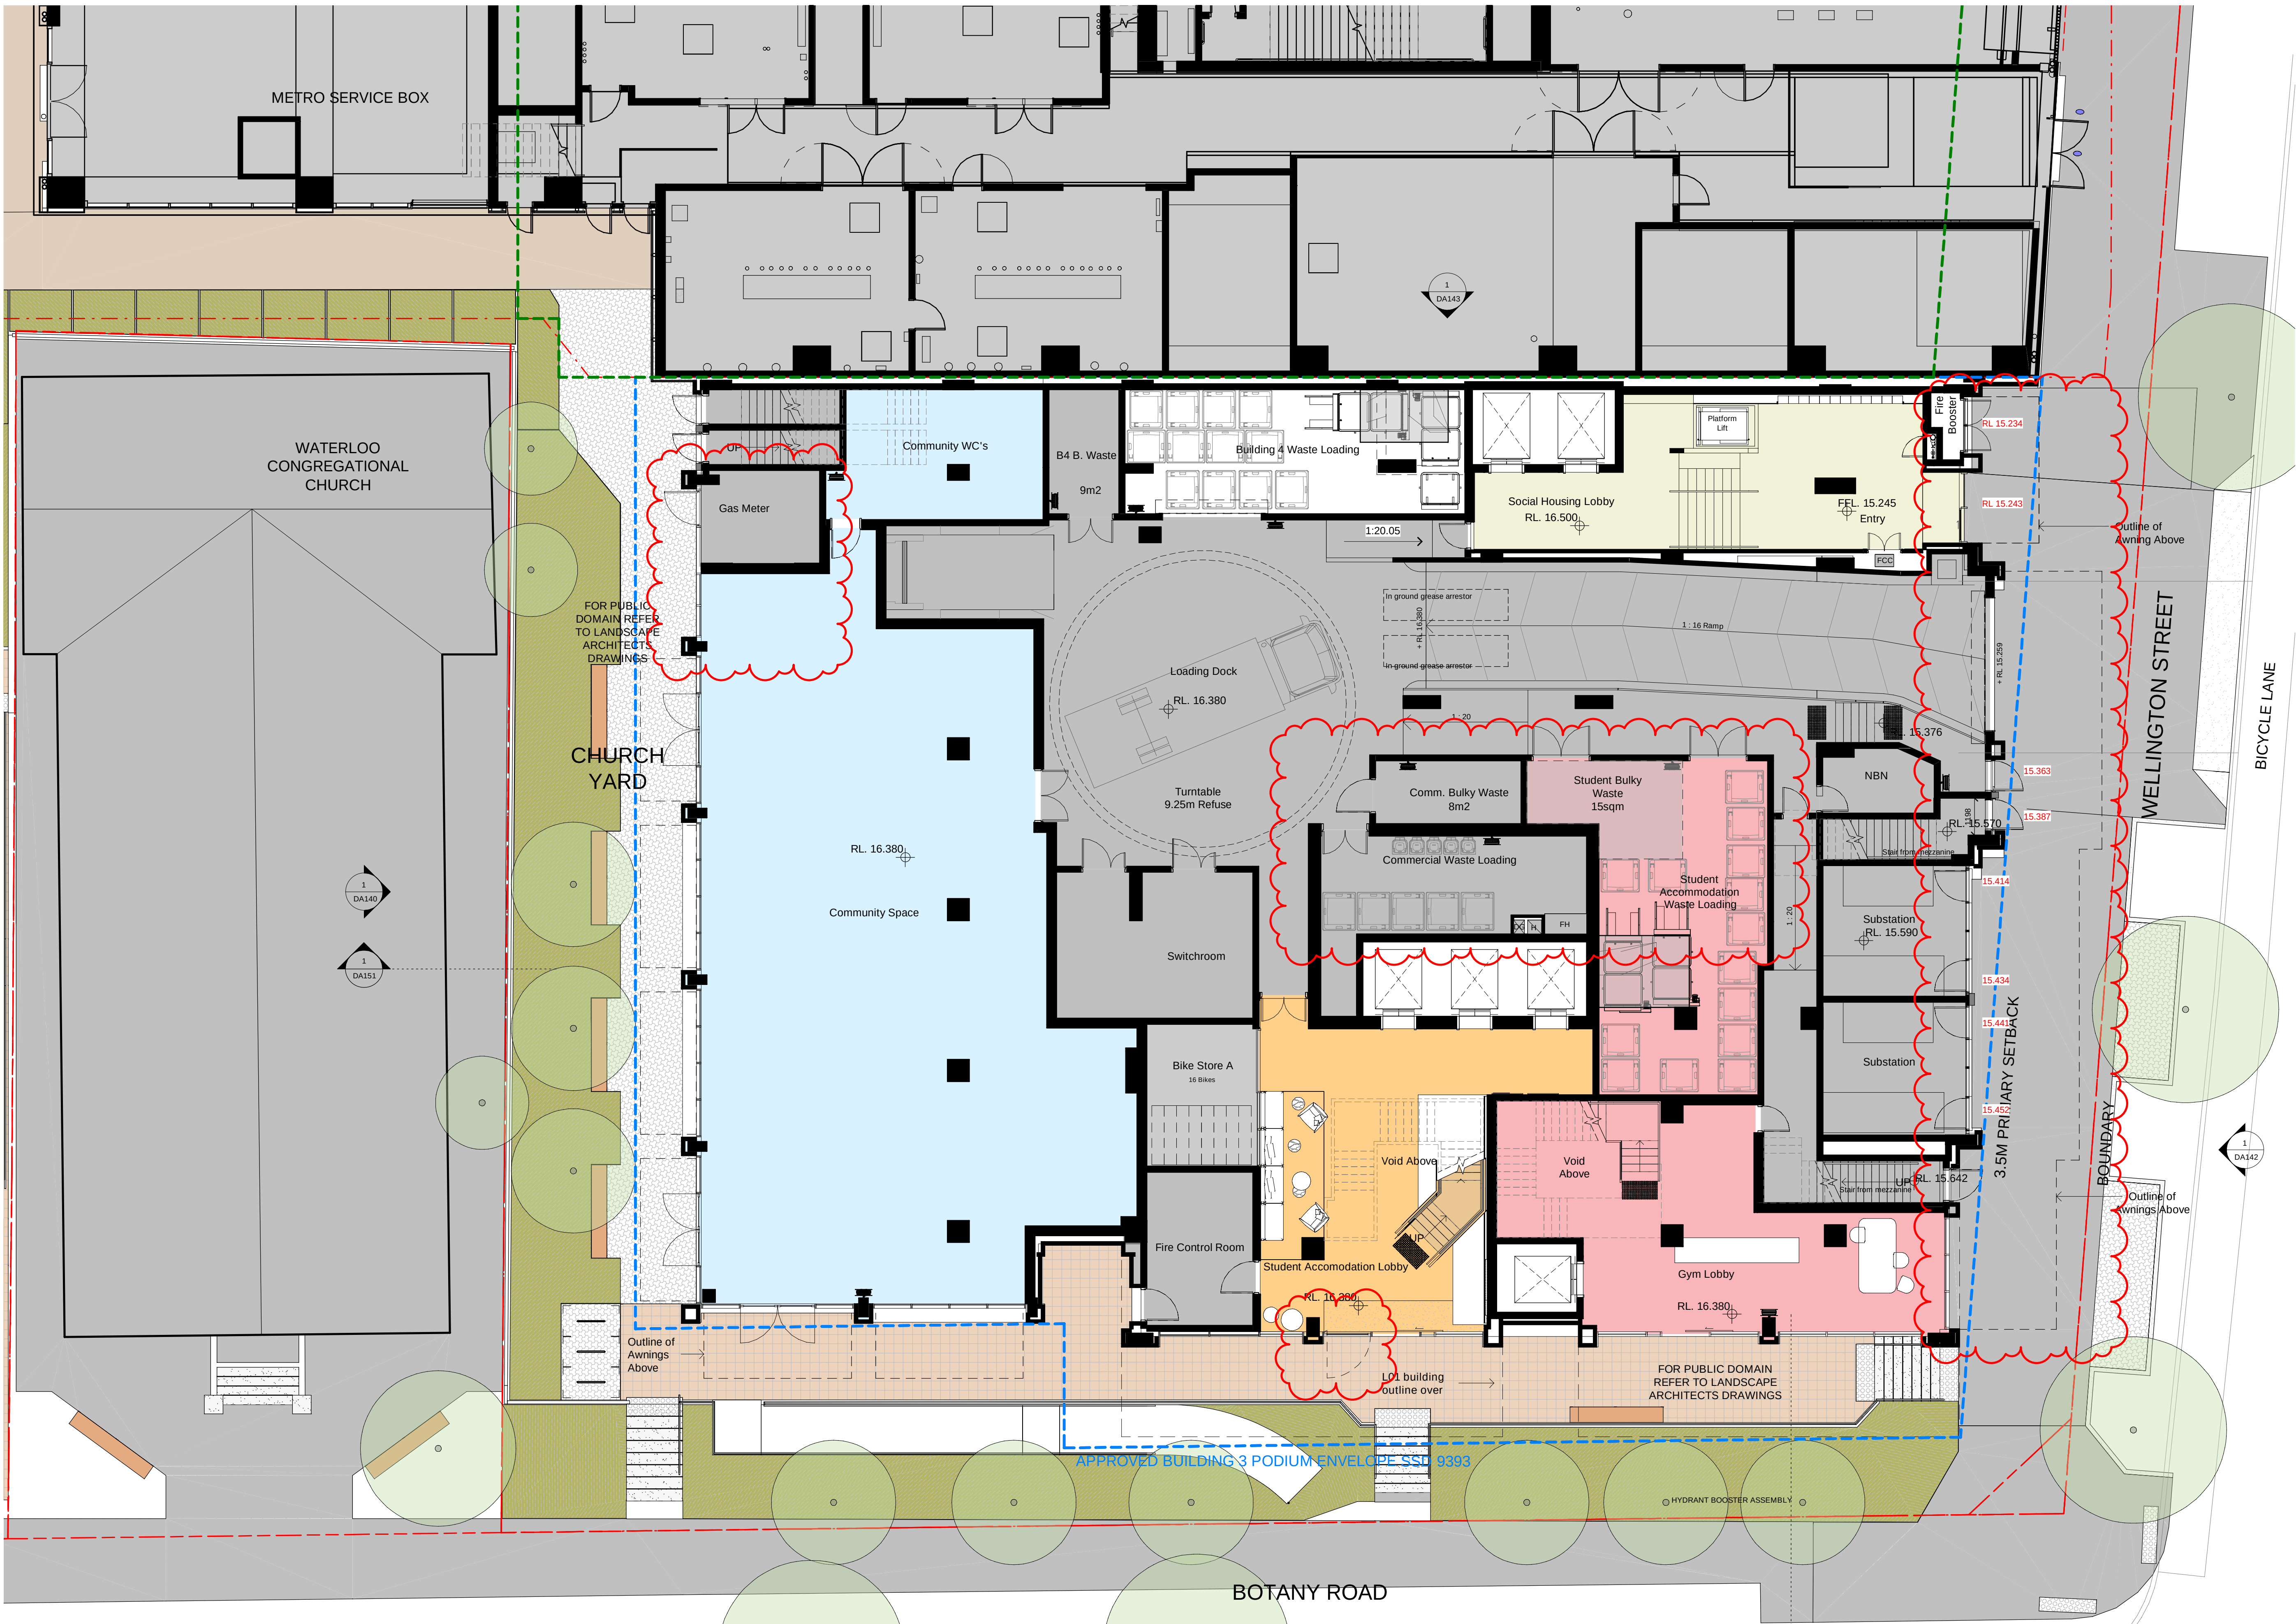


#	Status	Description	Date
D	ISSUE FOR INFORMATION	ISSUE FOR INFORMATION	15.05.20
E	ISSUE FOR INFORMATION	ISSUE FOR INFORMATION	01.06.20
F	DRAFT SSDA ISSUE	DRAFT SSDA ISSUE	15.06.20
G	SSDA ISSUE - FOR LANDOWNER'S CONSENT	SSDA ISSUE - FOR LANDOWNER'S CONSENT	27.07.20
H	SSDA ISSUE - FOR LANDOWNER'S CONSENT	SSDA ISSUE - FOR LANDOWNER'S CONSENT	30.07.20
I	SSDA ISSUE	SSDA ISSUE	26.08.20
J	RTS draft	RTS draft	08.02.21
K	RTS	RTS	10.02.21
L	RTS	RTS	15.02.21
M	RTS	RTS	26.03.21

Notes
No material may be reproduced without prior permission
Contractor must verify all dimensions on site before commencing work or preparing shop drawings.
Do not scale drawings.

RTS Changes

- Bulky Waste Area Reconfiguration
- Door Removed from Community Space
- Gas Meter Room Reconfiguration
- Addition of Swing Door in Student Accommodation Lobby
- Change to Social Housing Lobby Facade and Awning
- Change to Podium Southern Facade and Awning

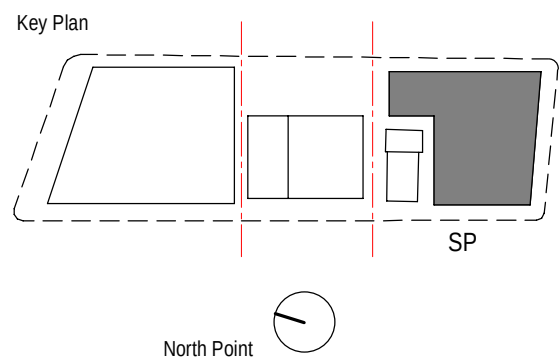


Consultant
BATESSMART

Project
WATERLOO METRO QUARTER DEVELOPMENT

Project number		Size check	
WMQ-BLD3-BSA		25mm	
Checked	Approved	Sheet size	Scale
JC	JC	A1	1 : 100

Sheet title
General Arrangement Plan
Ground Floor Plan

Status	Revision
AFT D&C Builder	
Sheet number	Revision
WMQ-BLD3-BSA-AR-DRG-DA100	M

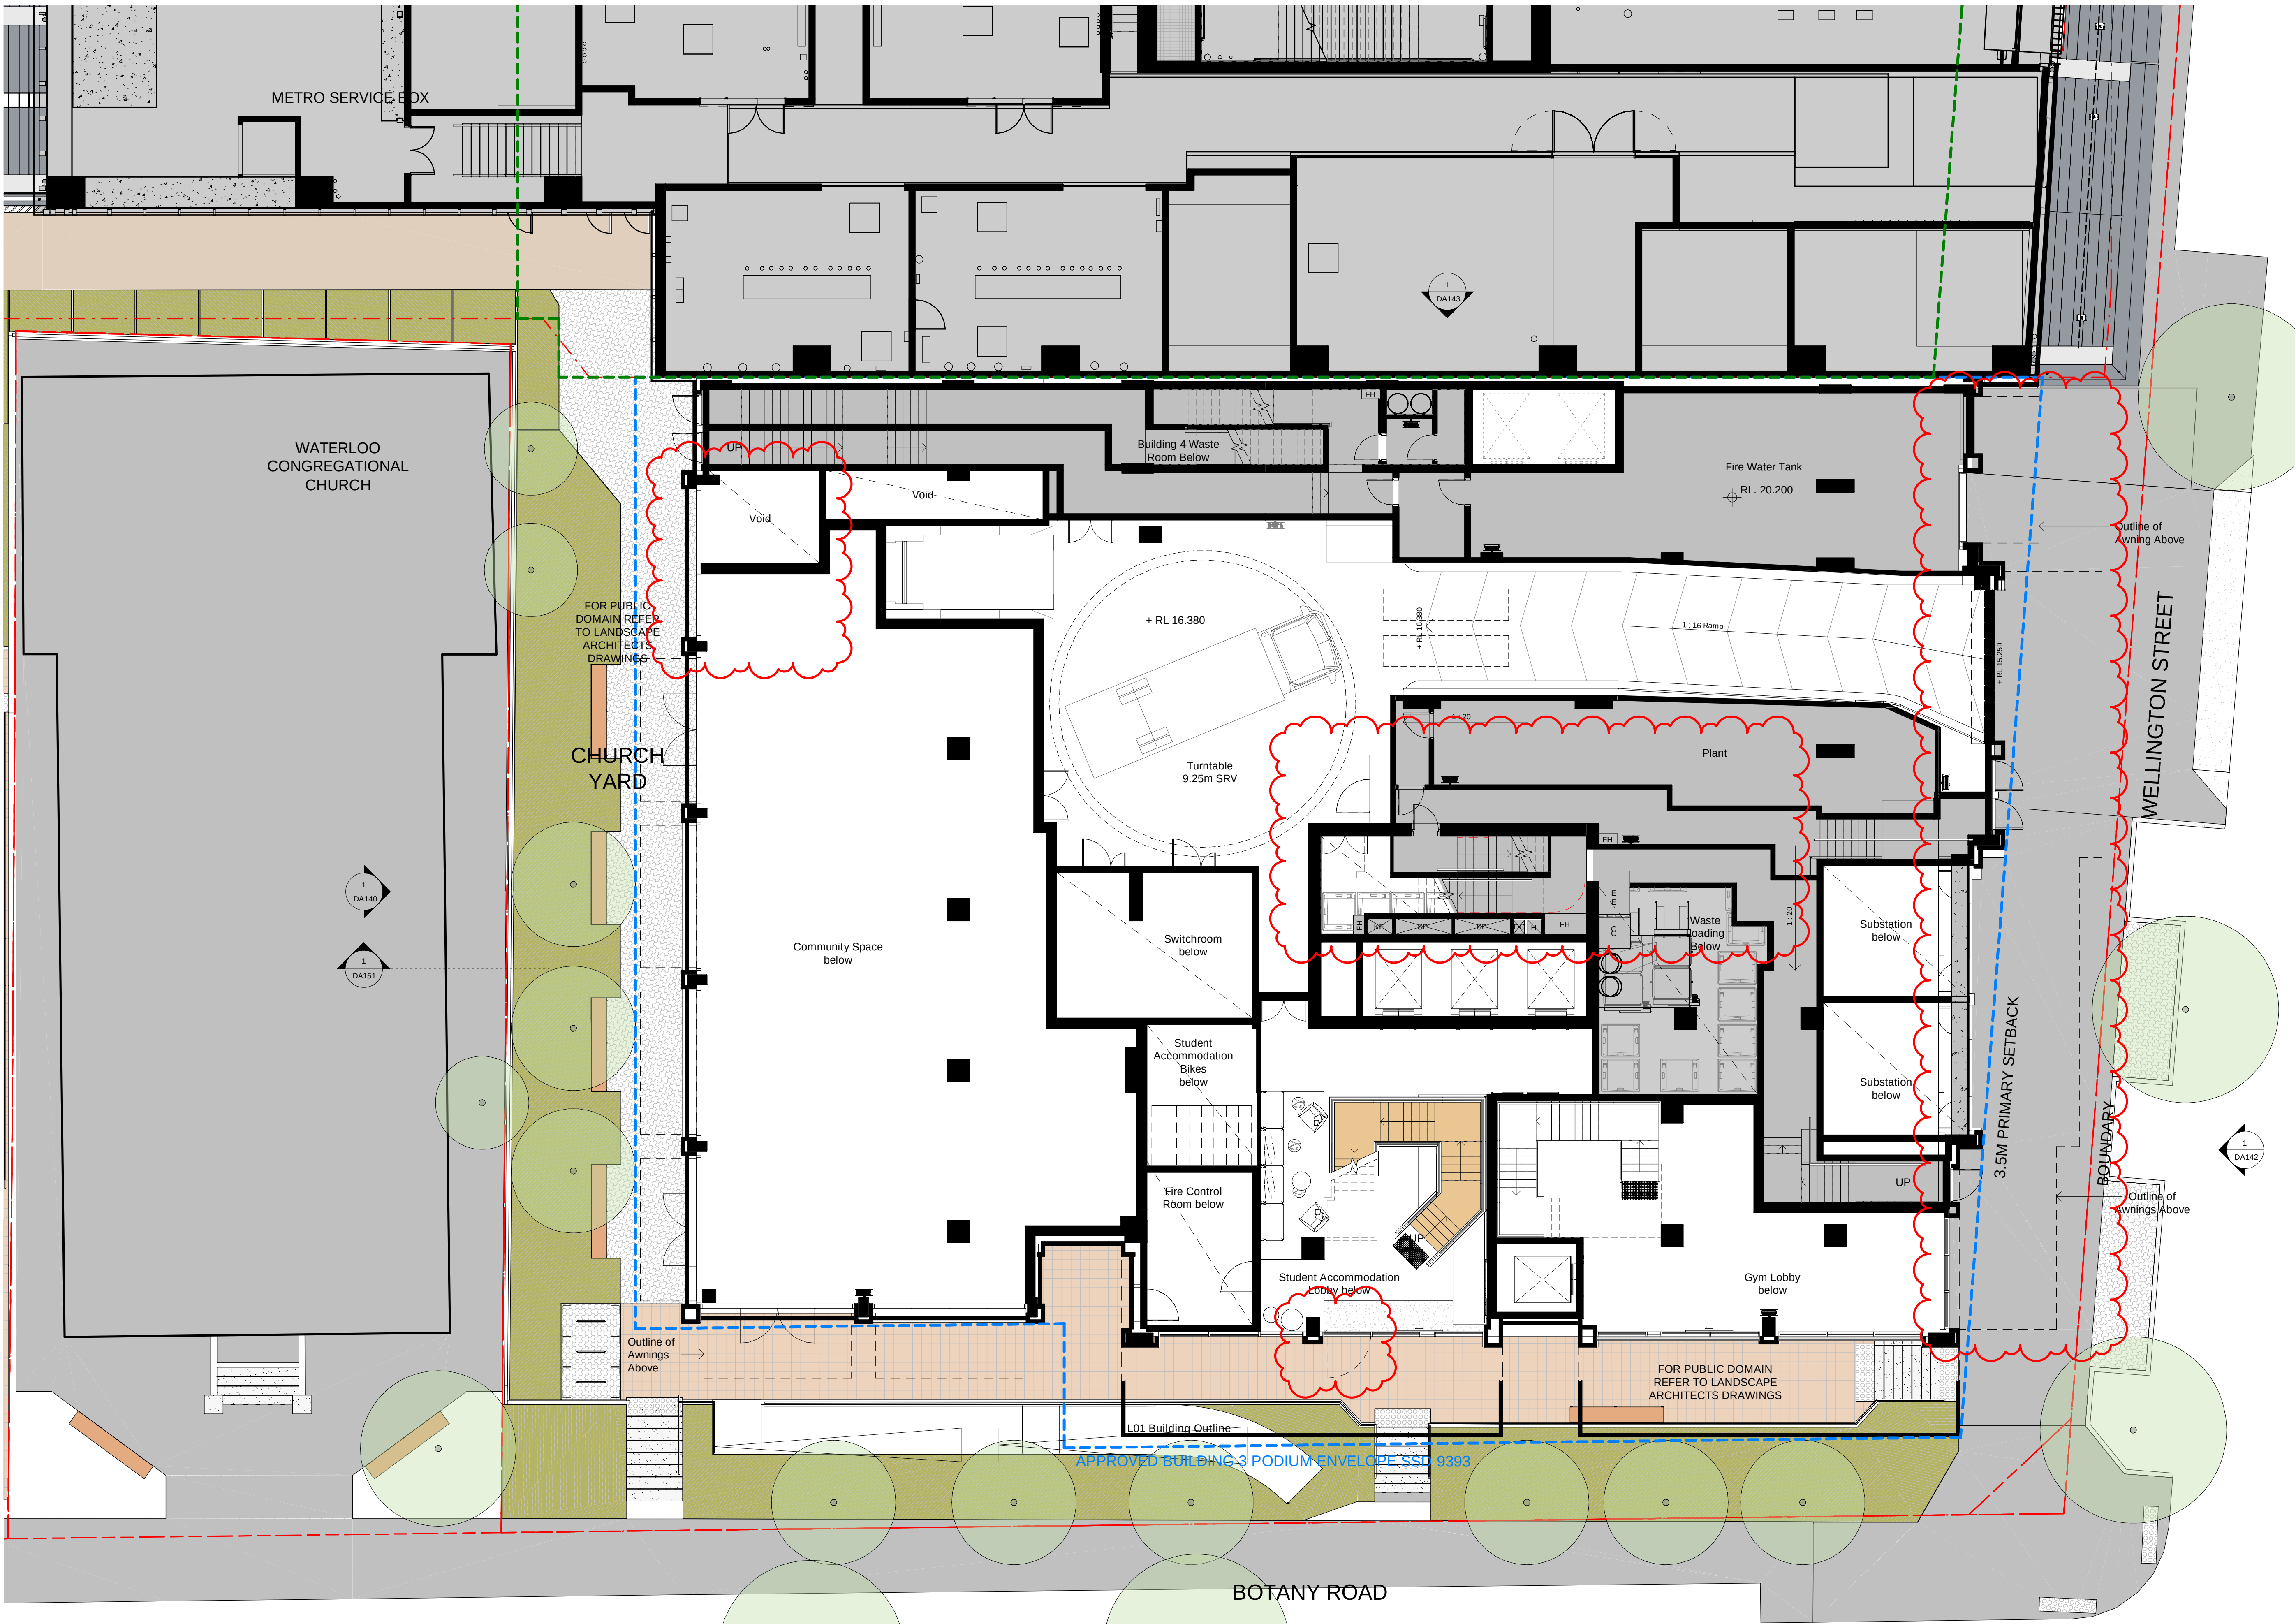


Recent revision history		
#	Status	Description
C	ISSUE FOR INFORMATION	15.05.20
D	ISSUE FOR INFORMATION	01.06.20
E	DRAFT SSDA ISSUE	15.06.20
F	SSDA ISSUE - FOR LANDOWNER'S CONSENT	27.07.20
G	SSDA ISSUE - FOR LANDOWNER'S CONSENT	30.07.20
H	SSDA ISSUE	26.08.20
I	RTS draft	08.02.21
J	RTS	10.02.21
K	RTS	15.02.21
L	RTS	26.03.21

Notes
No material may be reproduced without prior permission
Contractor must verify all dimensions on site before commencing work or preparing shop drawings.
Do not scale drawings.

RTS Changes

- Bulky Waste Area Reconfiguration
- Door Removed from Community Space
- Gas Meter Room Reconfiguration
- Addition of Swing Door in Student Accommodation Lobby
- Change to Social Housing Lobby Facade and Awning
- Change to Podium Southern Facade and Awning

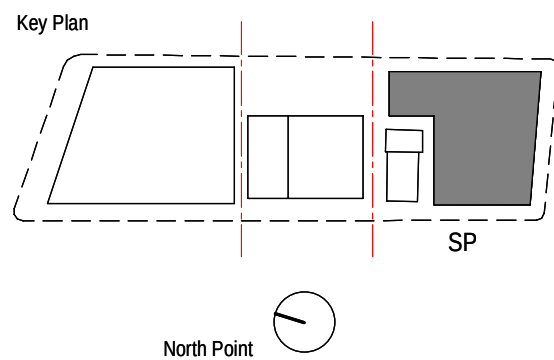


Consultant
BATESSMART

Project
WATERLOO METRO QUARTER DEVELOPMENT

Project number	Size check
WMQ-BLD3-BSA	25mm
Checked JC	Approved JC
Sheet size A1	Scale 1:100

Sheet title
General Arrangement Plan
Mezzanine Plan


Status	Revision
AFT D&C Builder	
Sheet number	
WMQ-BLD3-BSA-AR-DRG-DA100M	L

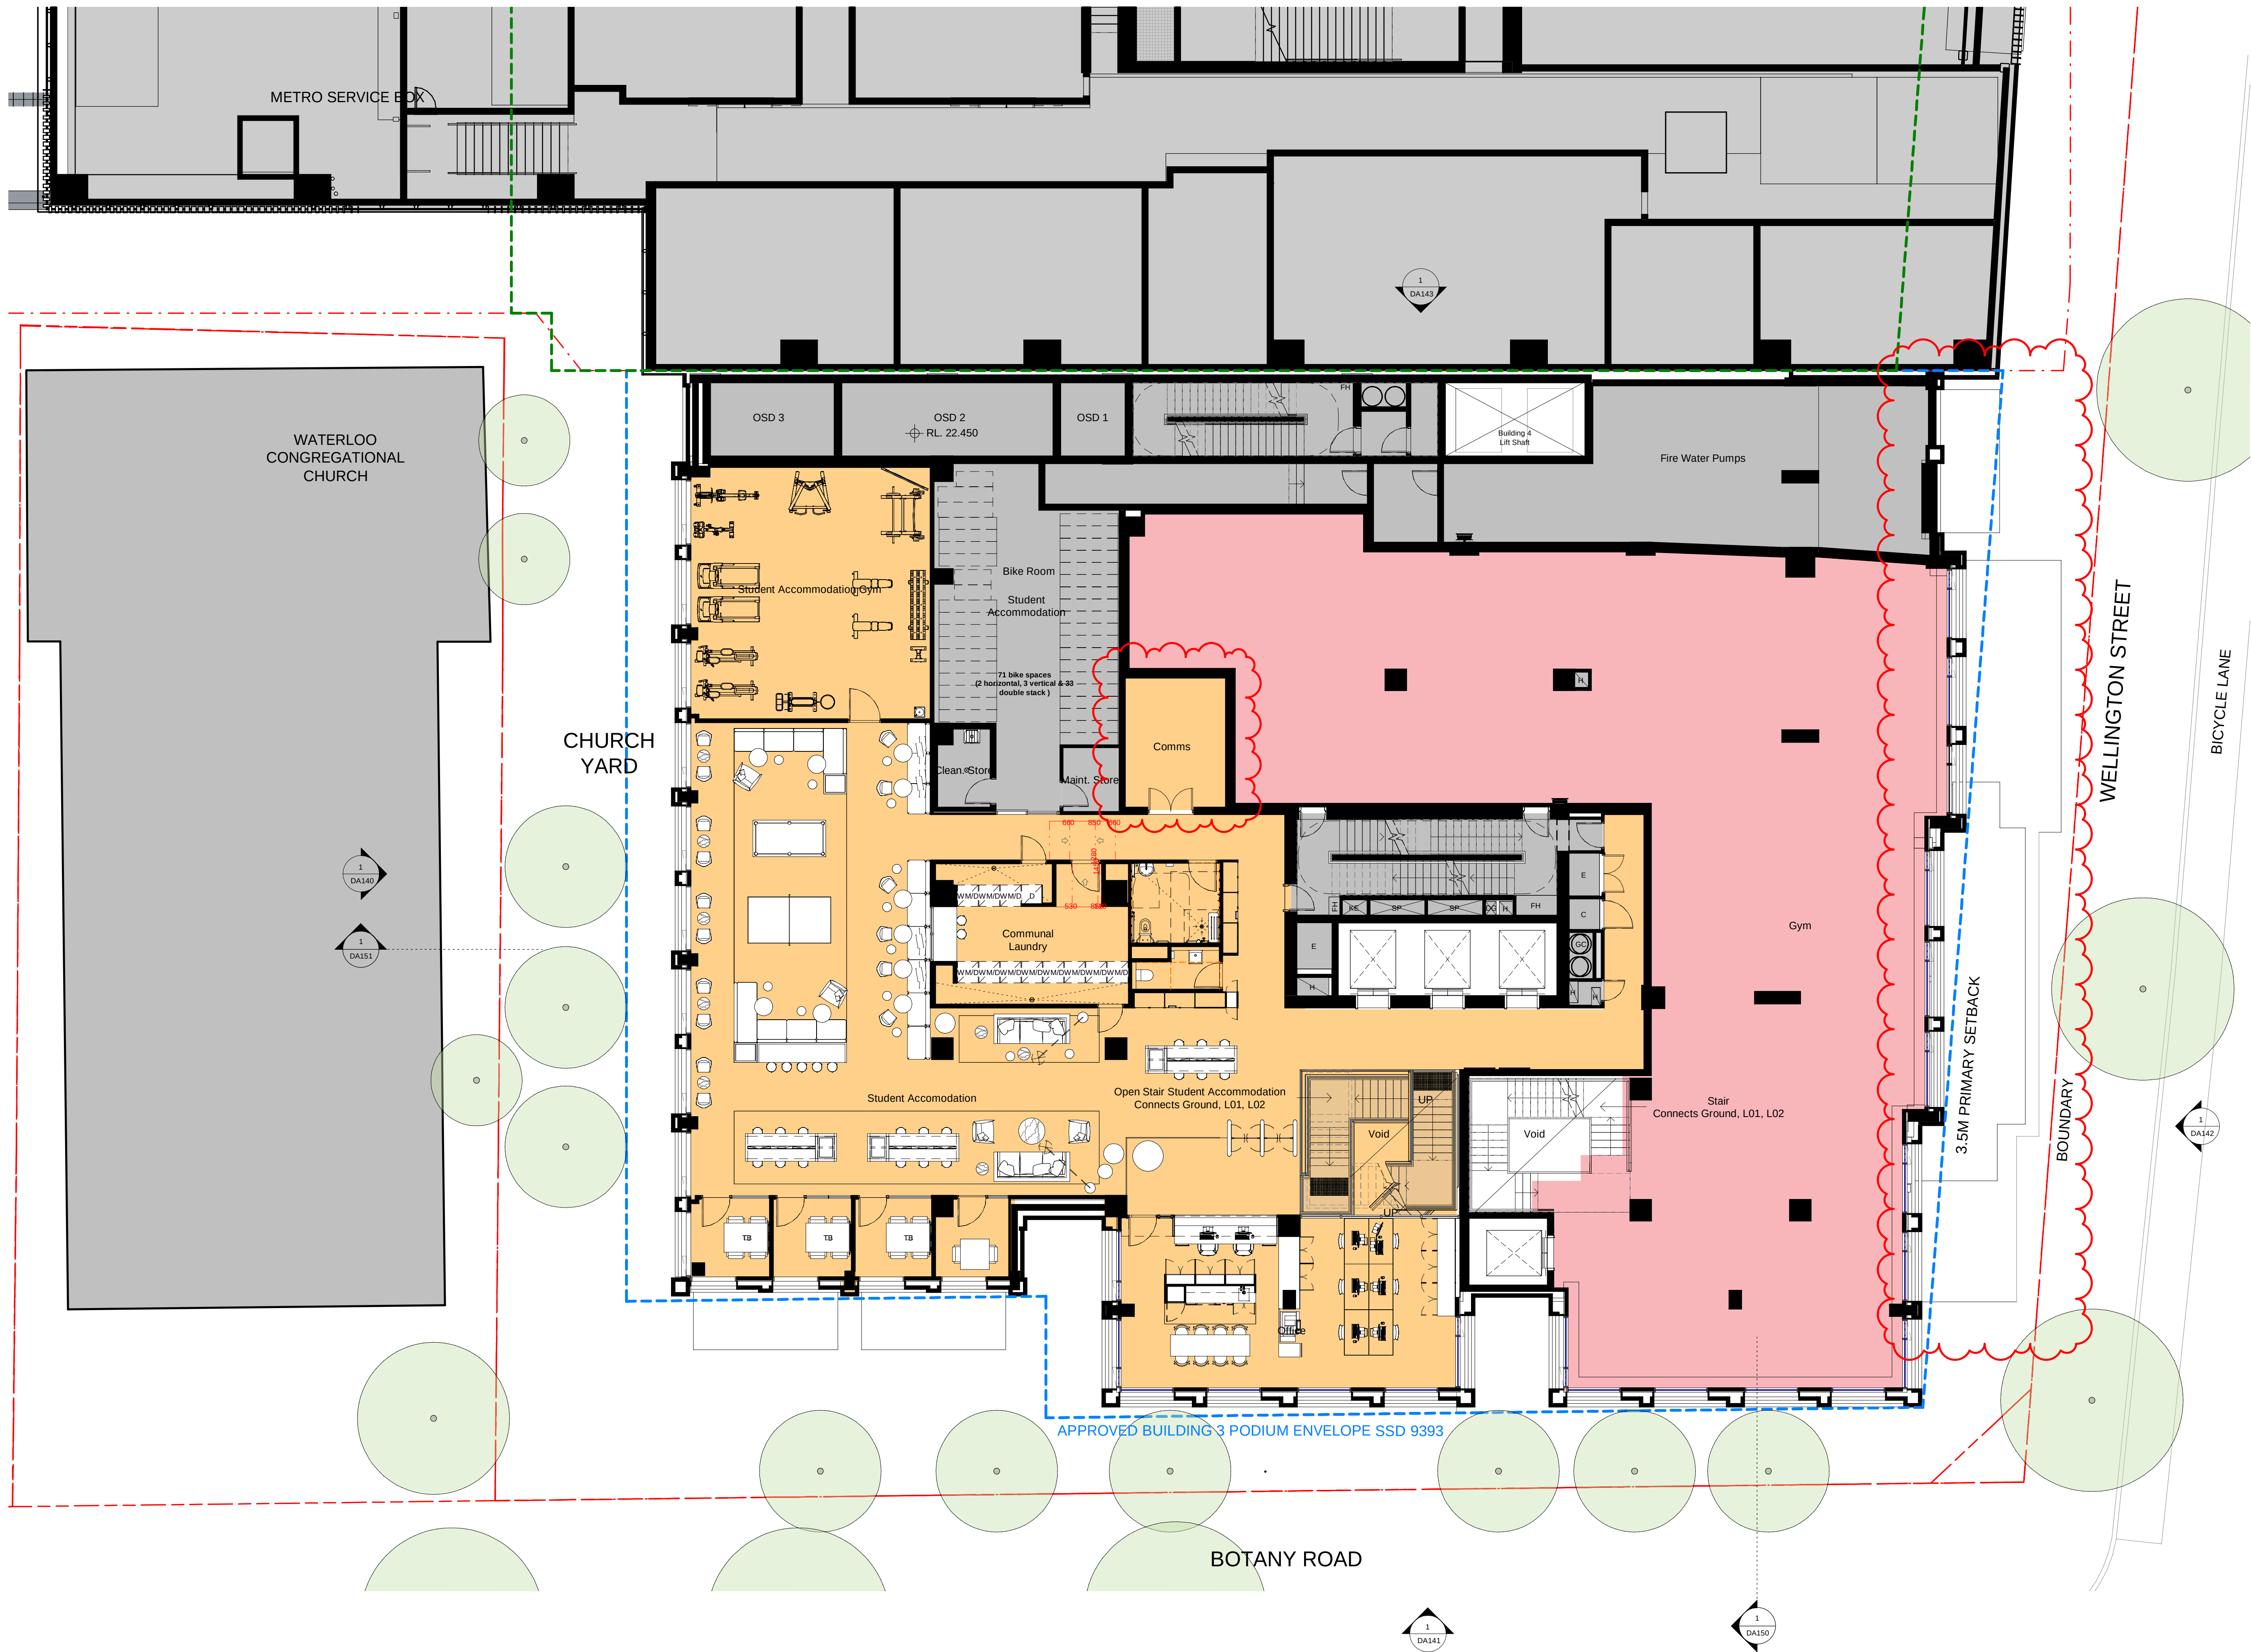

Recent revision history		
#	Status	Description
C	ISSUE FOR INFORMATION	15.05.20
D	ISSUE FOR INFORMATION	01.06.20
E	DRAFT SSDA ISSUE	15.06.20
F	SSDA ISSUE - FOR LANDOWNER'S CONSENT	27.07.20
G	SSDA ISSUE - FOR LANDOWNER'S CONSENT	30.07.20
H	SSDA ISSUE	26.08.20
I	RTS draft	08.02.21
J	RTS	10.02.21
K	RTS	15.02.21
L	RTS	26.03.21

Notes
No material may be reproduced without prior permission
Contractor must verify all dimensions on site before commencing work or preparing shop drawings.
Do not scale drawings.

- RTS Changes
- Relocation of Comms Room from Level 2 to Level 1
 - Change to Podium Southern Facade and Awning

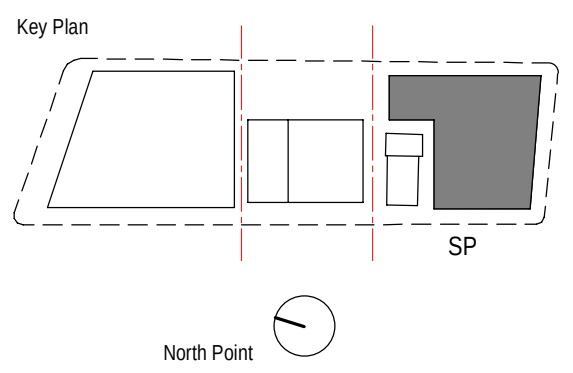


Consultant
BATESSMART

Project
WATERLOO METRO QUARTER DEVELOPMENT

Project number		Size check	
WMQ-BLD3-BSA		25mm	
Checked	Approved	Sheet size	Scale
JC	JC	A1	1 : 100

Sheet title
General Arrangement Plan
Level 1 Plan


Status	Revision
AFT D&C Builder	L
Sheet number	
WMQ-BLD3-BSA-AR-DRG-DA101	

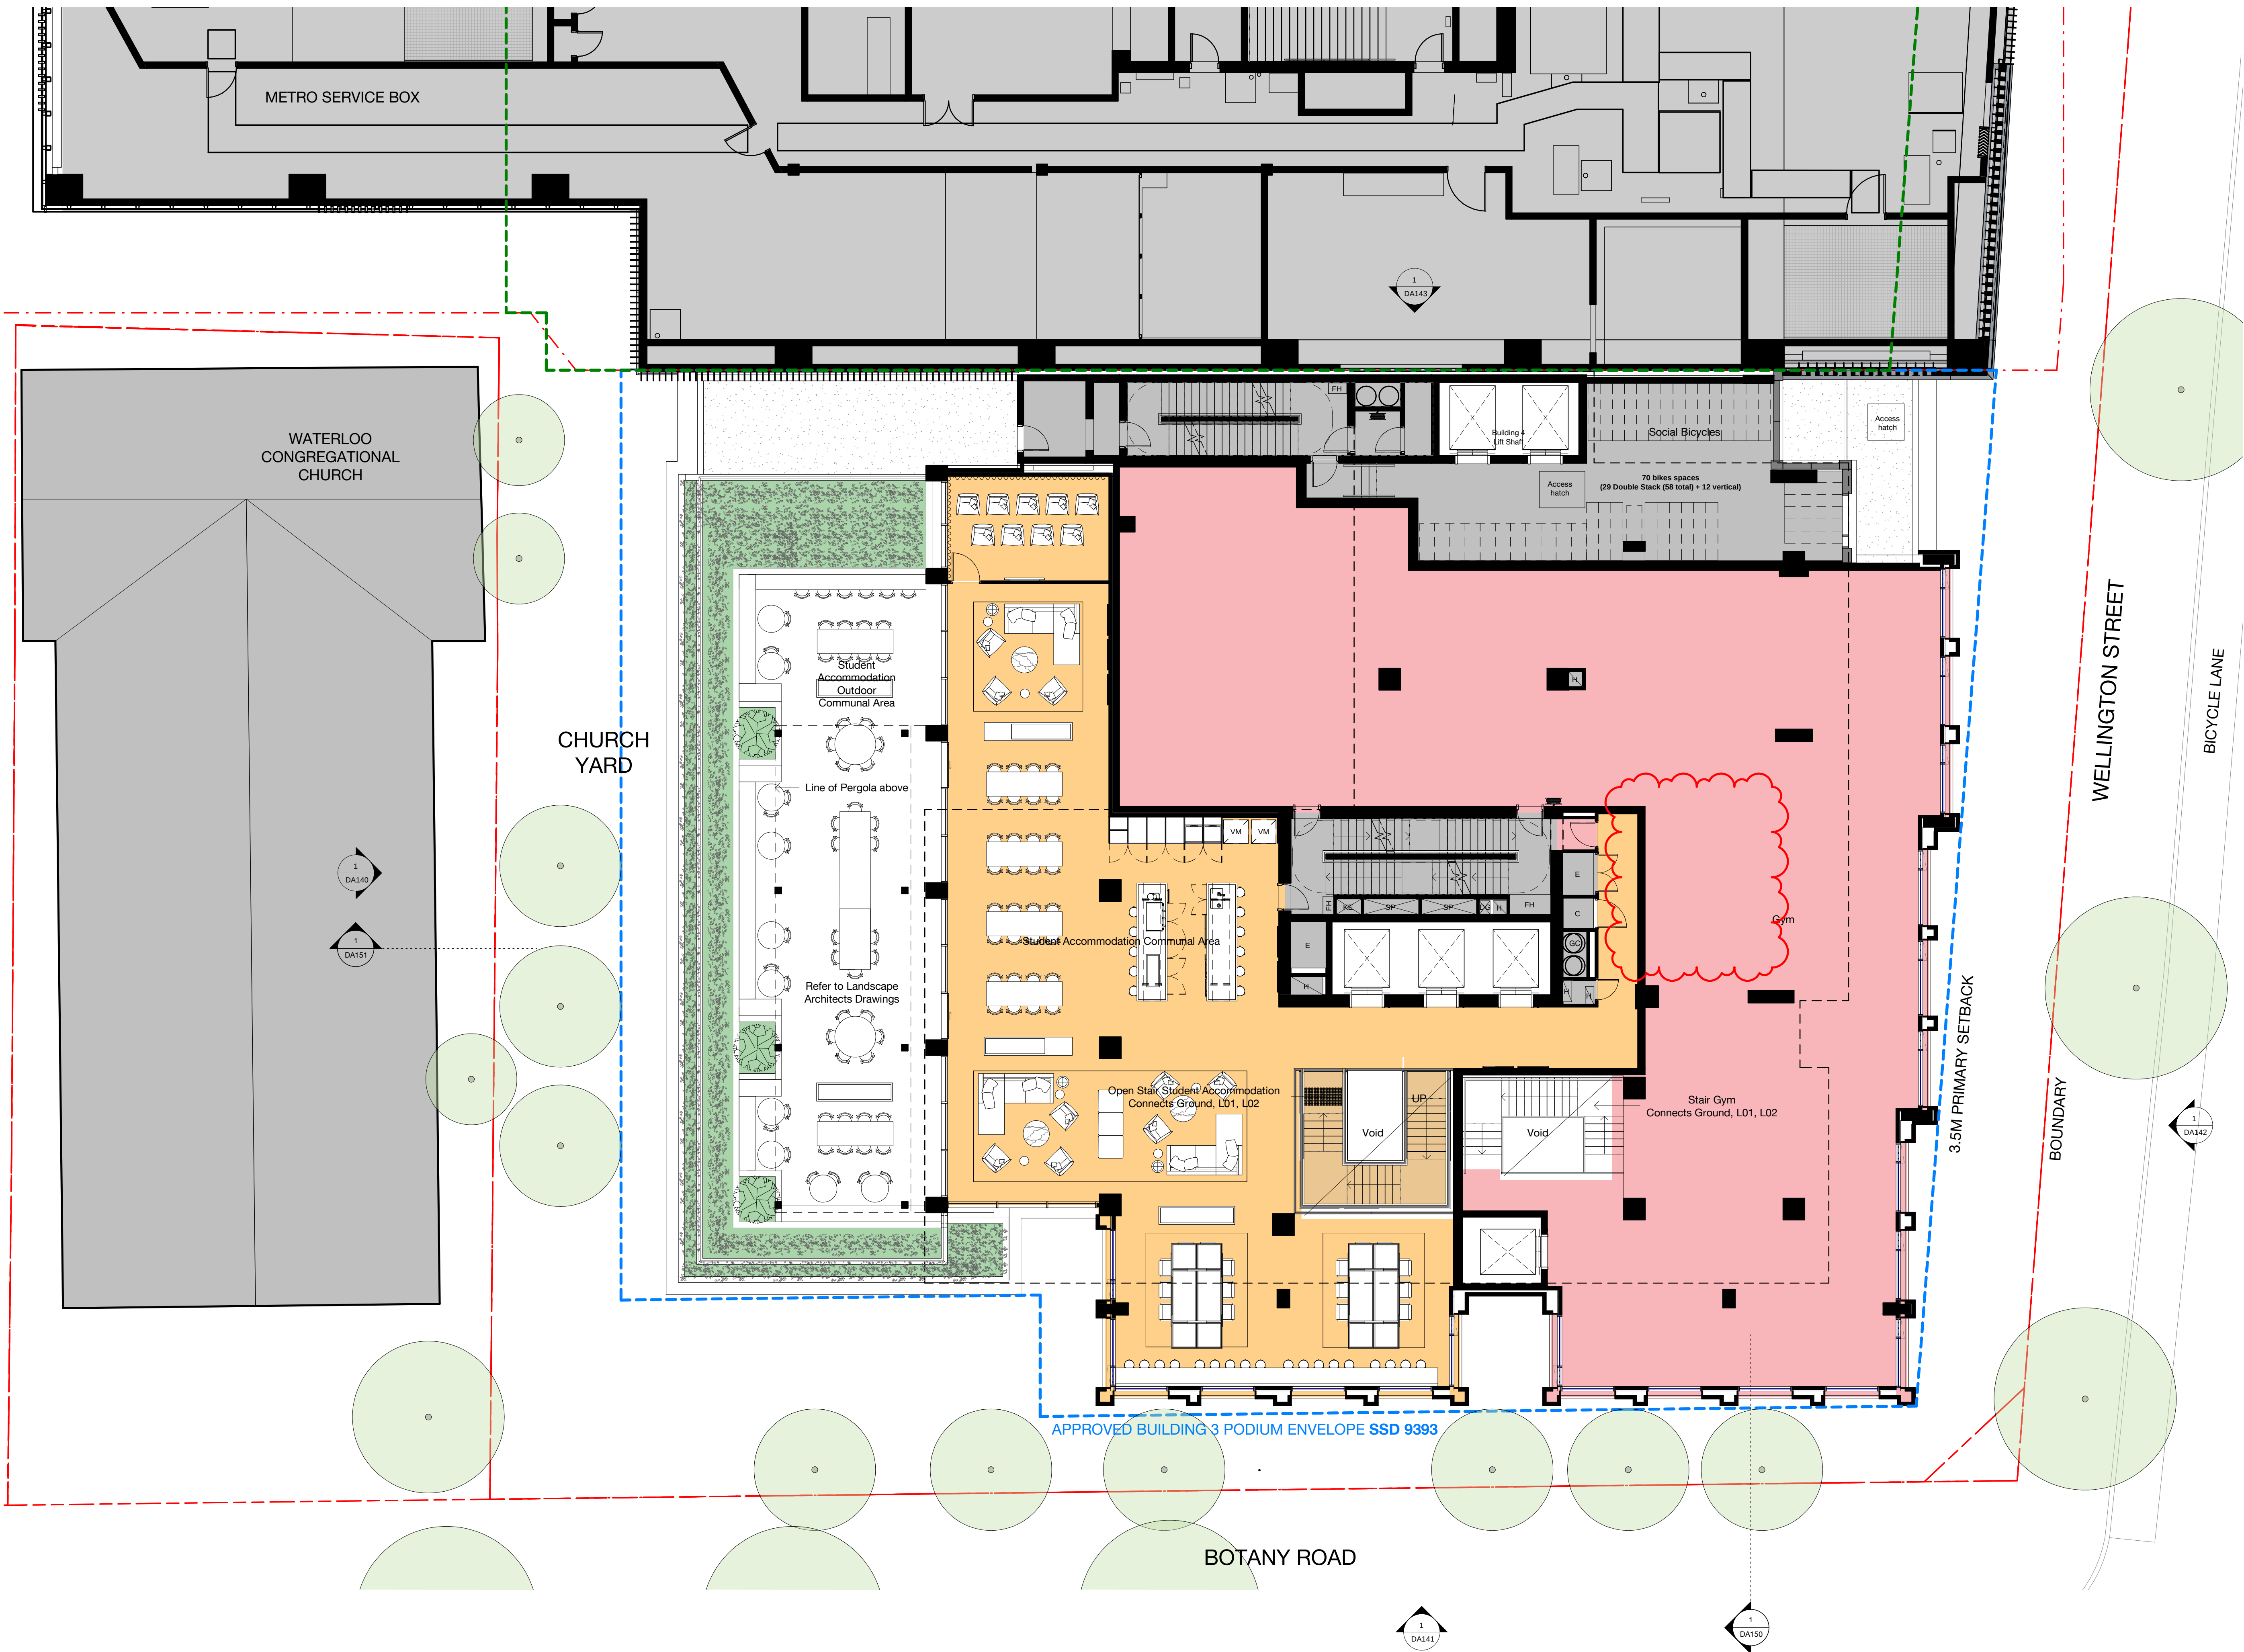

Recent revision history		
#	Status	Description
C	ISSUE FOR INFORMATION	15.05.20
D	ISSUE FOR INFORMATION	01.06.20
E	DRAFT SSDA ISSUE	15.06.20
F	SSDA ISSUE - FOR LANDOWNER'S CONSENT	27.07.20
G	SSDA ISSUE - FOR LANDOWNER'S CONSENT	30.07.20
H	SSDA ISSUE	26.08.20
I	RTS draft	06.02.21
J	RTS	10.02.21
K	RTS	15.02.21
L	RTS	26.03.21

Notes
No material may be reproduced without prior permission
Contractor must verify all dimensions on site before commencing work or preparing shop drawings.
Do not scale drawings.

RTS Changes
• Relocation of Comms Room from Level 2 to Level 1

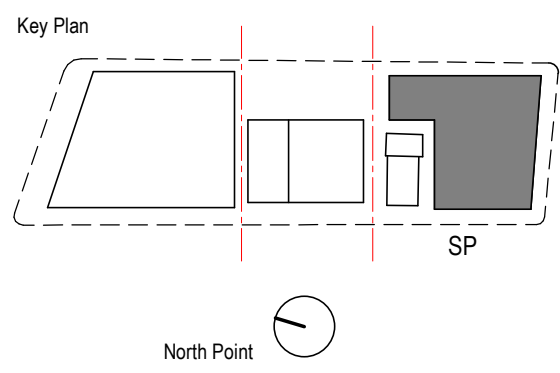


Consultant
BATESSMART

Project
WATERLOO METRO QUARTER DEVELOPMENT

Project number		Size check	
WMQ-BLD3-BSA		25mm	
Checked	Approved	Sheet size	Scale
JC	JC	A1	1 : 100

Sheet title
General Arrangement Plan
Level 2 Plan


Status	Revision
AFT D&C Builder	L
Sheet number	Revision
WMQ-BLD3-BSA-AR-DRG-DA102	L

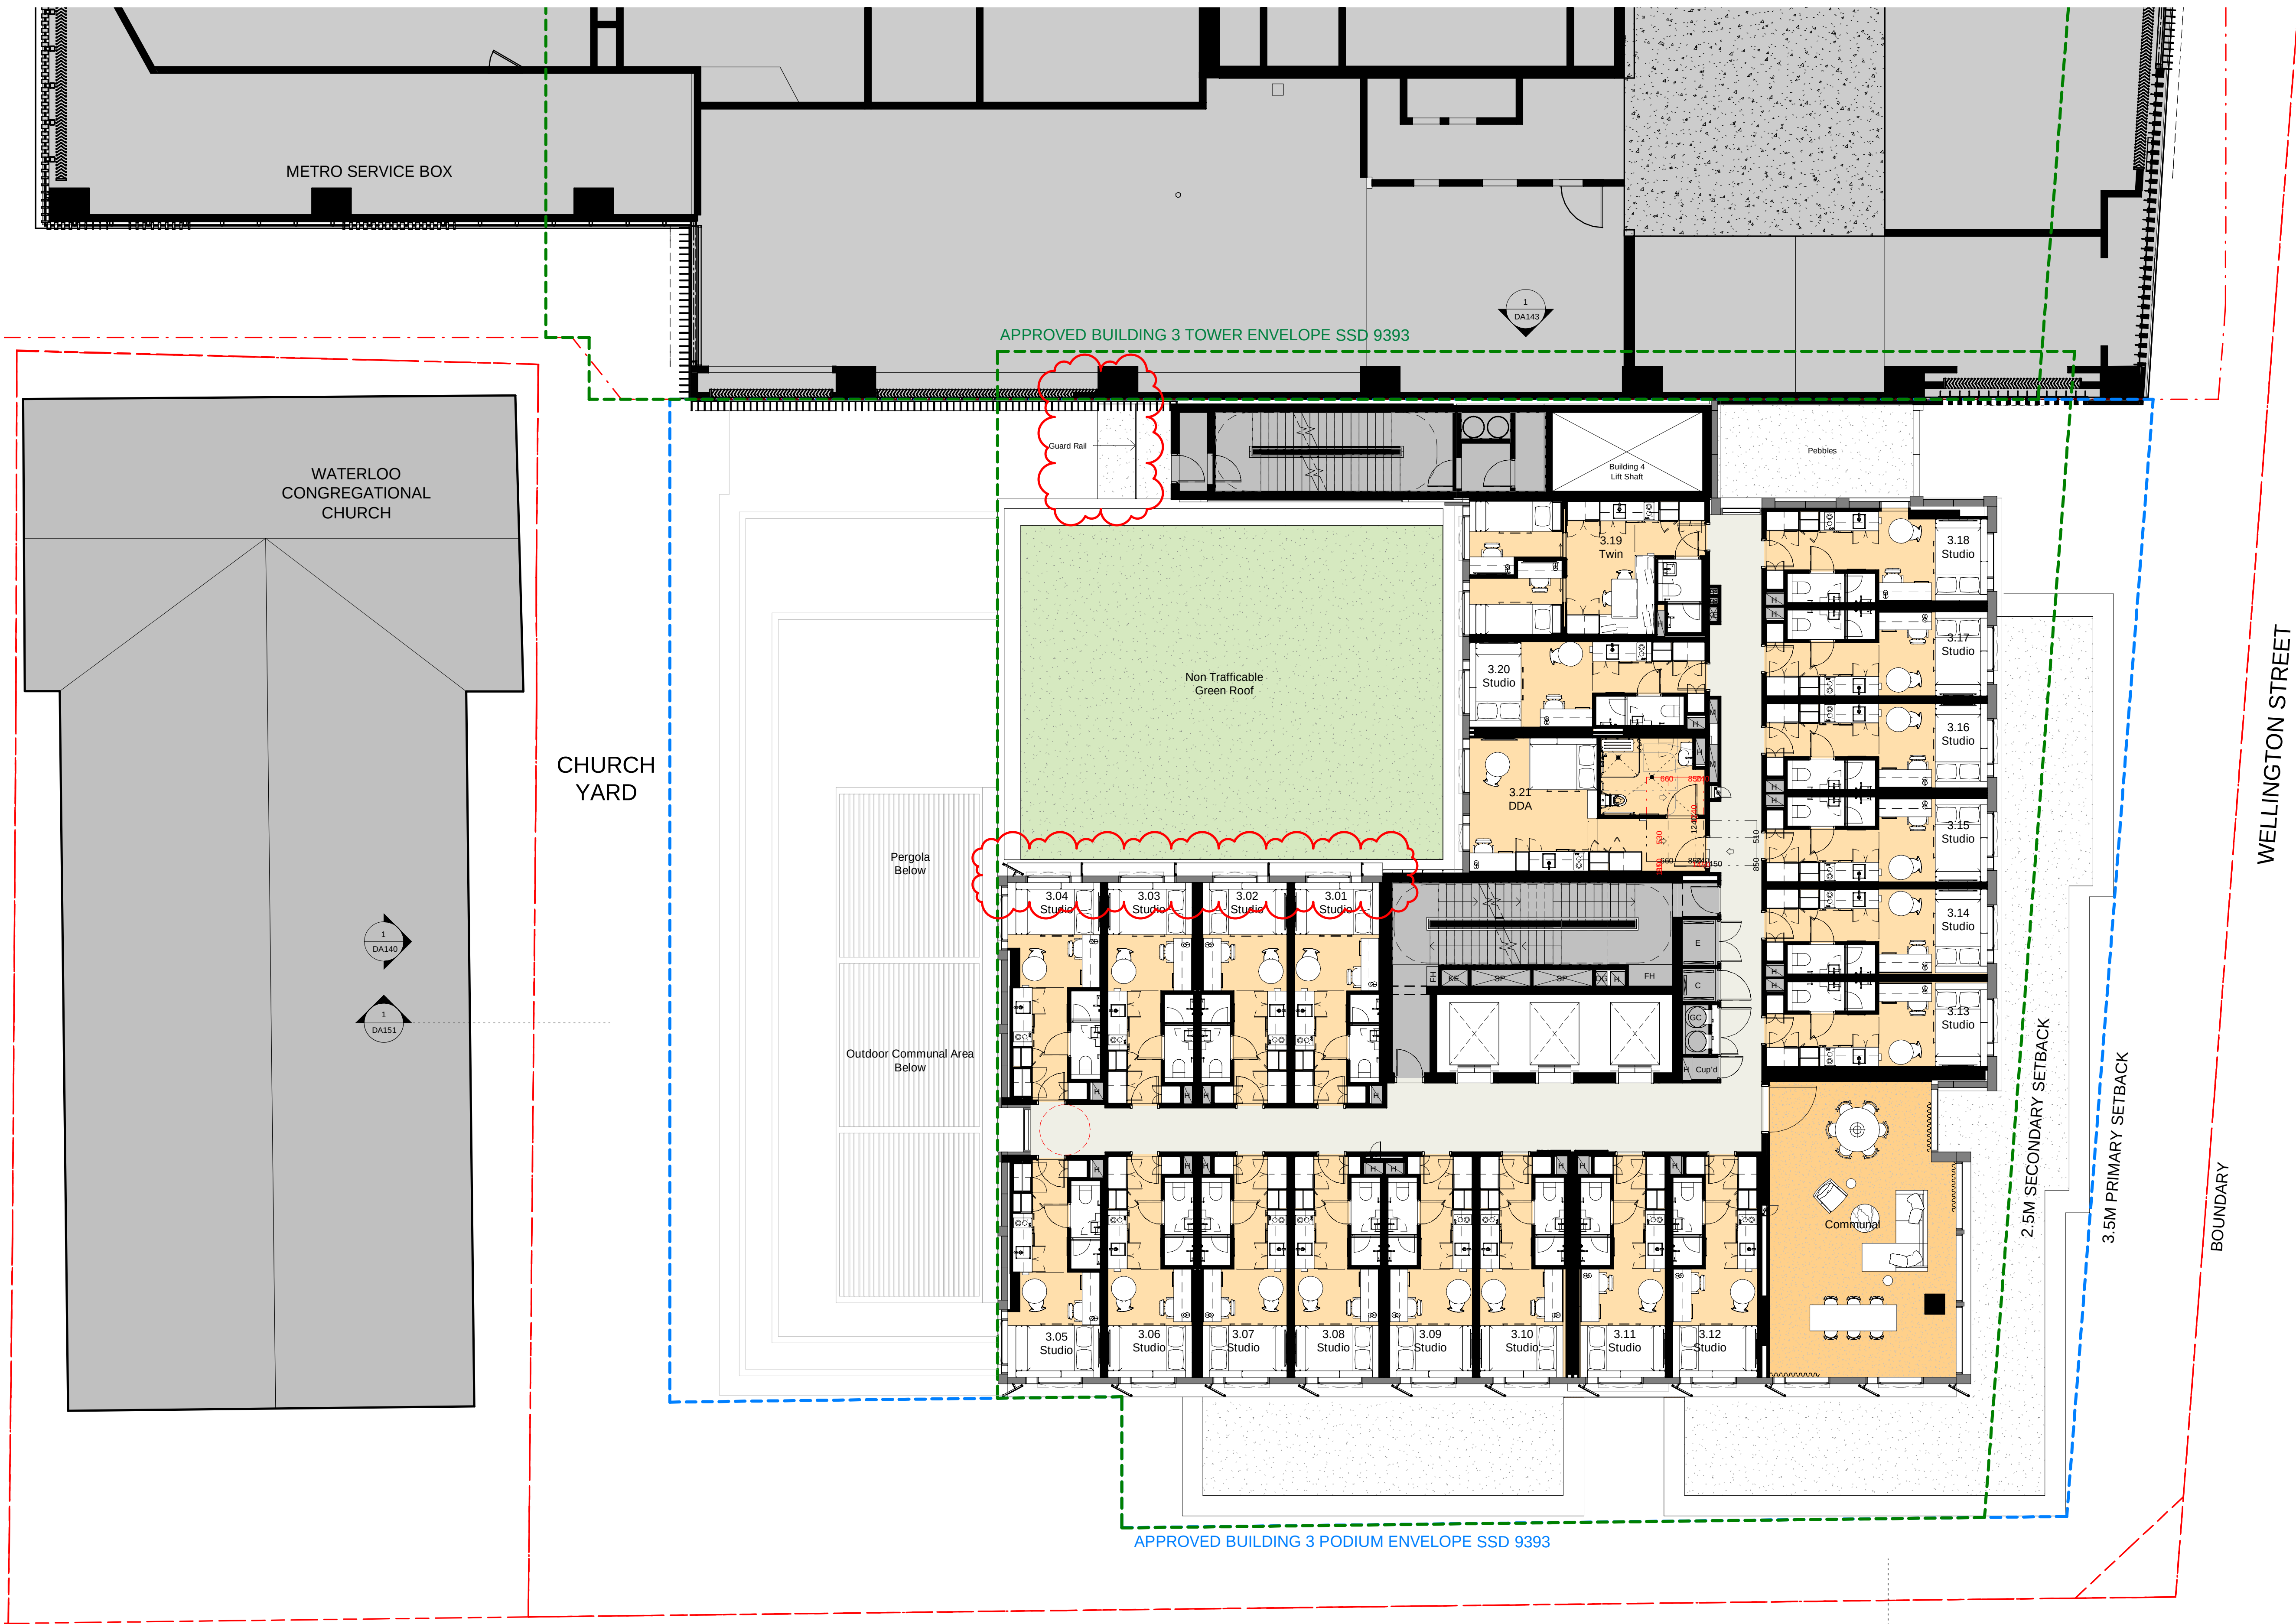

Recent revision history		
#	Status	Description
C	ISSUE FOR INFORMATION	15.05.20
D	ISSUE FOR INFORMATION	01.06.20
E	DRAFT SSDA ISSUE	15.06.20
F	SSDA ISSUE - FOR LANDOWNER'S CONSENT	27.07.20
G	SSDA ISSUE - FOR LANDOWNER'S CONSENT	30.07.20
H	SSDA ISSUE	26.08.20
I	RTS draft	08.02.21
J	RTS	10.02.21
K	RTS	15.02.21
L	RTS	26.03.21

Notes
No material may be reproduced without prior permission
Contractor must verify all dimensions on site before commencing work or preparing shop drawings.
Do not scale drawings.

RTS Changes
• Change to Vertical Privacy Screen on Eastern Facade

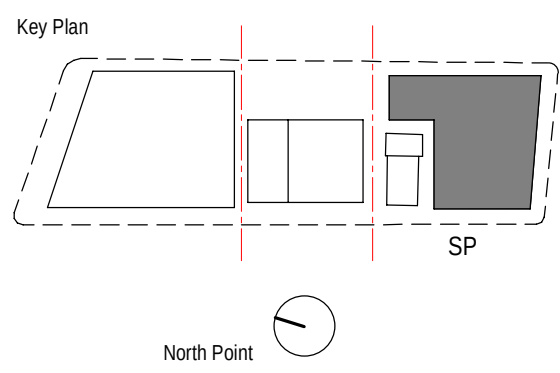

Client

Waterloo Integrated Station Development
A Joint Venture Project
JOHN HOLLAND mirvac

NSW sydney METRO

Consultant

BATESSMART

Project
WATERLOO METRO QUARTER DEVELOPMENT

Project number		Size check	
WMQ-BLD3-BSA		25mm	
Checked JC	Approved JC	Sheet size A1	Scale 1 : 100

Sheet title
General Arrangement Plan
Level 3-5 Plan


Status		Revision	
AFT D&C Builder		L	
Sheet number		WMQ-BLD3-BSA-AR-DRG-DA103	

Change to Vertical Privacy Screen on Eastern Facade

114

WATERLOO METRO QUARTER DEVELOPMENT


Level 6-15 Plan

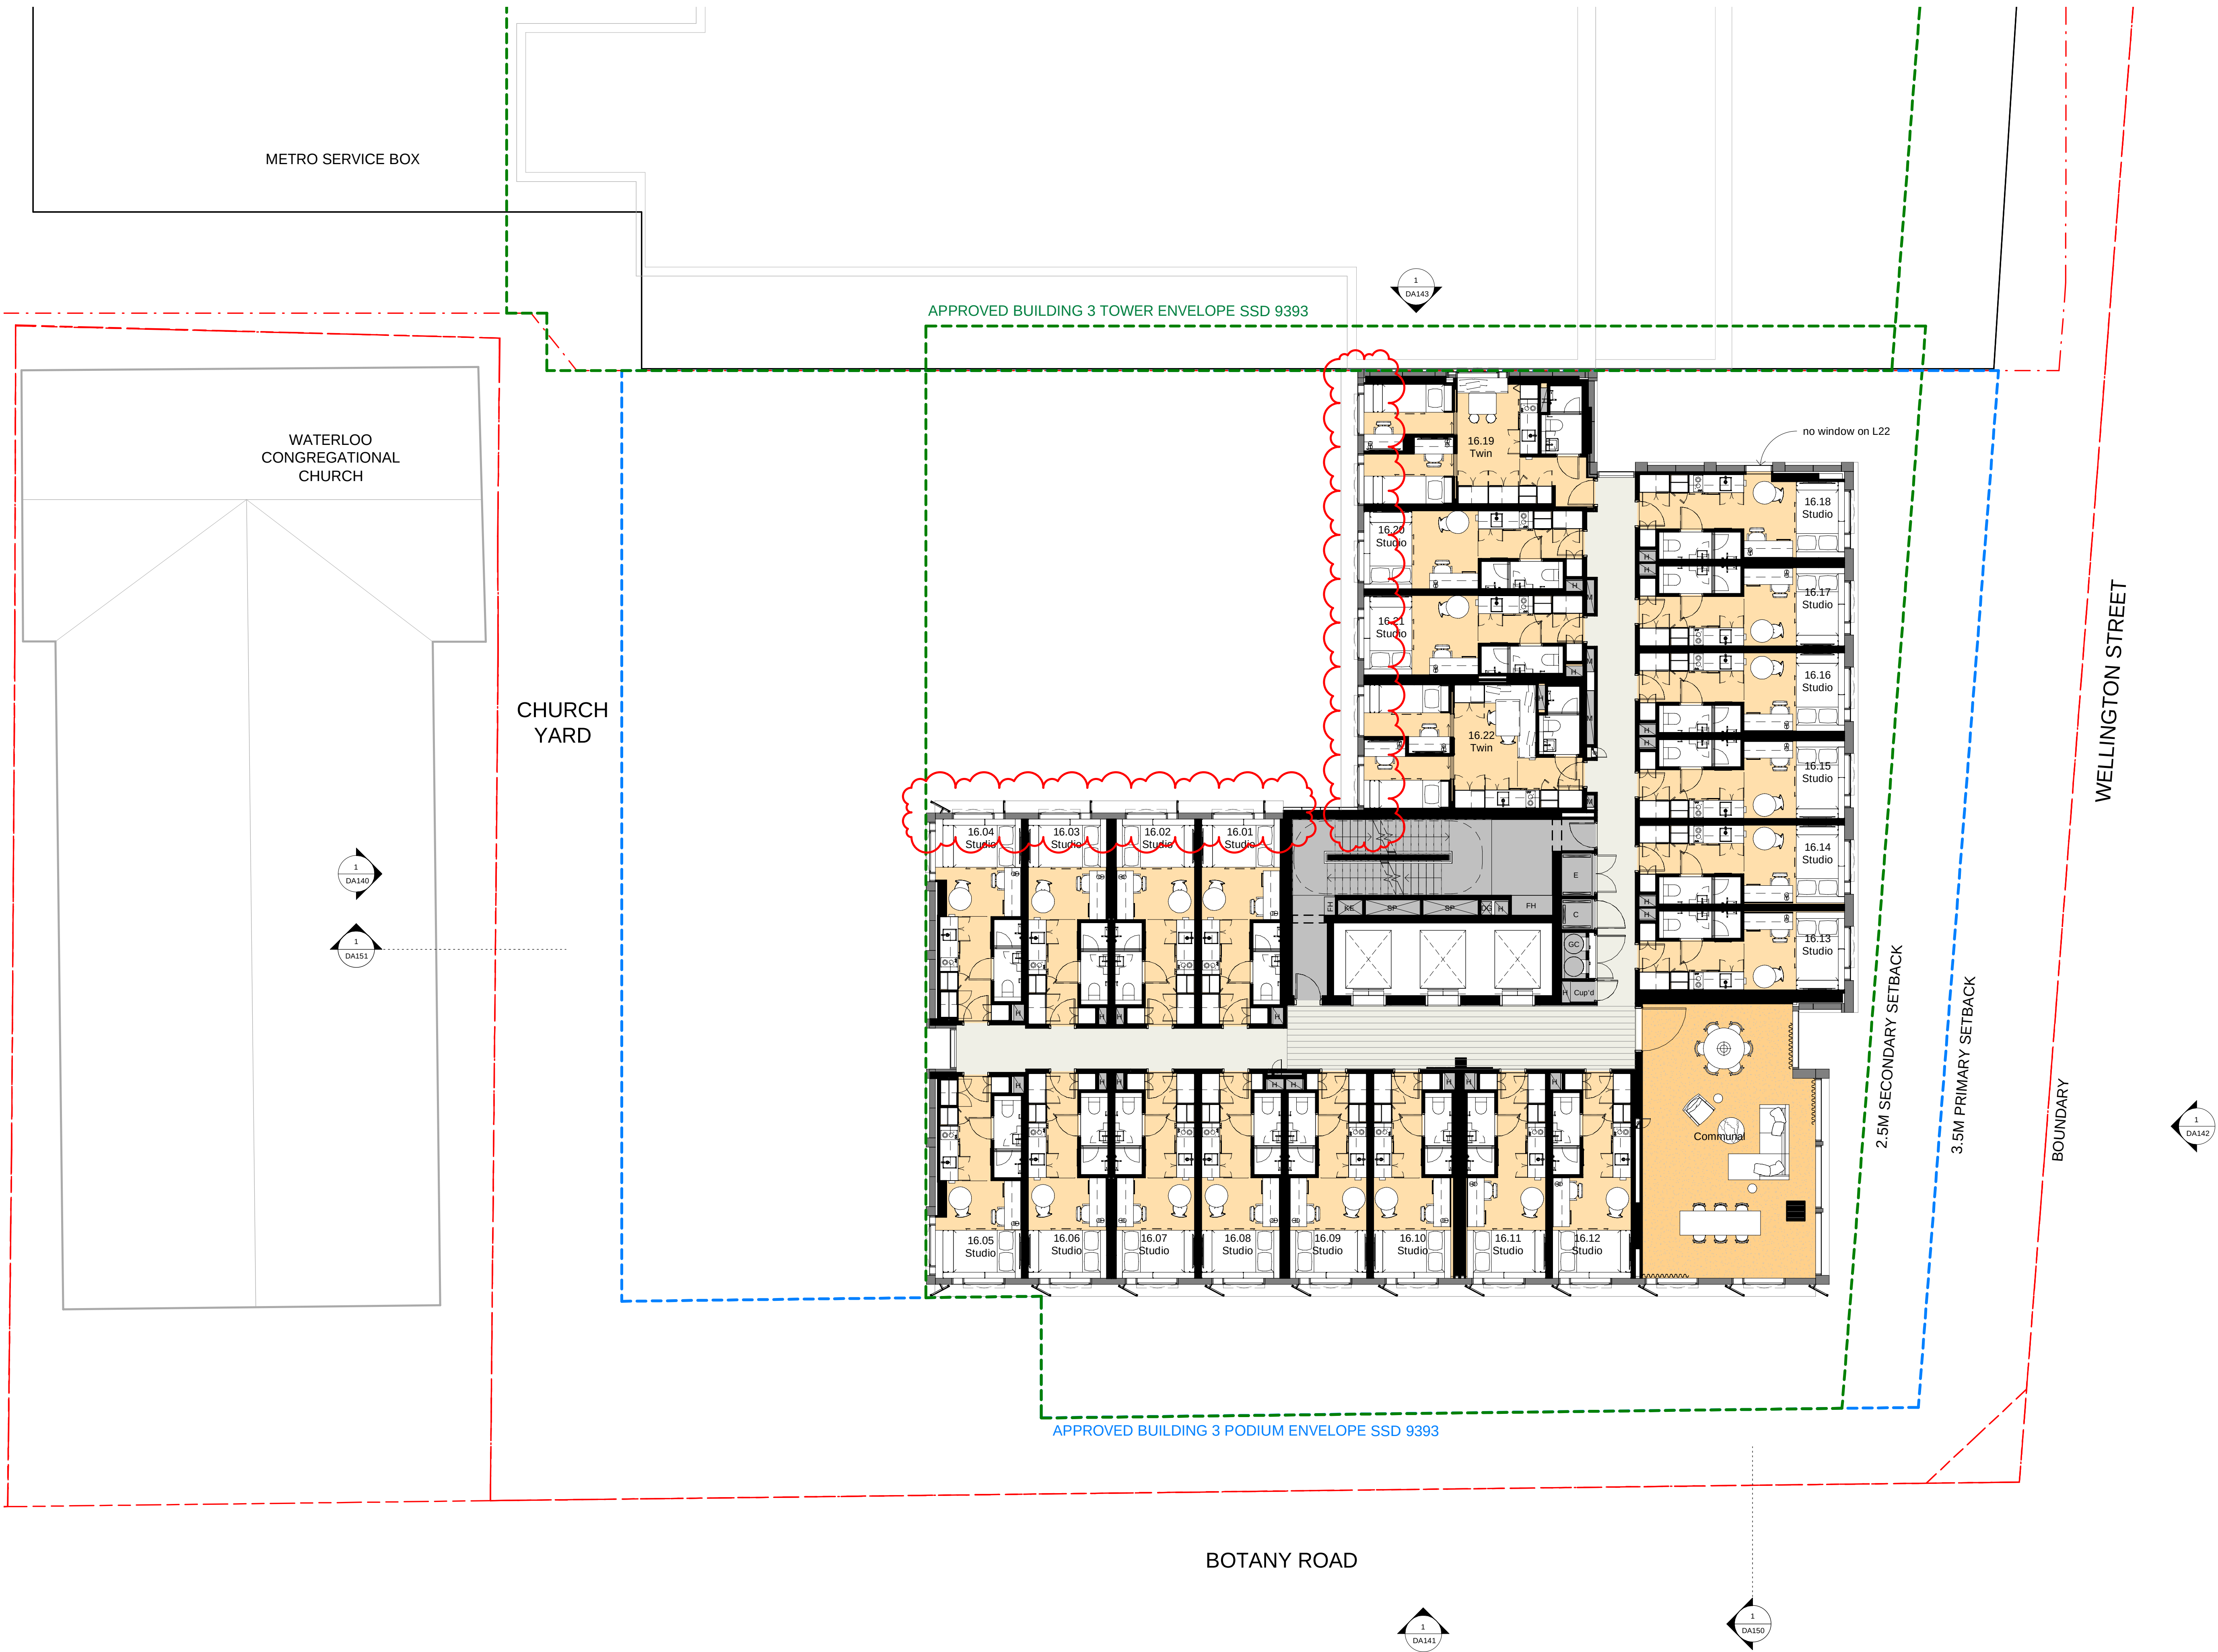

Recent revision history		
#	Status	Description
A	ISSUE FOR INFORMATION	15.05.20
B	ISSUE FOR INFORMATION	01.06.20
C	DRAFT SSDA ISSUE	15.06.20
D	SSDA ISSUE - FOR LANDOWNER'S CONSENT	27.07.20
E	SSDA ISSUE - FOR LANDOWNER'S CONSENT	30.07.20
F	SSDA ISSUE	26.08.20
G	RTS draft	08.02.21
H	RTS	10.02.21
I	RTS	15.02.21
J	RTS	26.03.21

Notes
No material may be reproduced without prior permission
Contractor must verify all dimensions on site before commencing work or preparing shop drawings.
Do not scale drawings.

- RTS Changes
- Change to Vertical Privacy Screen on Eastern Facade
 - Change to Horizontal Sun Shades on Northern Facade

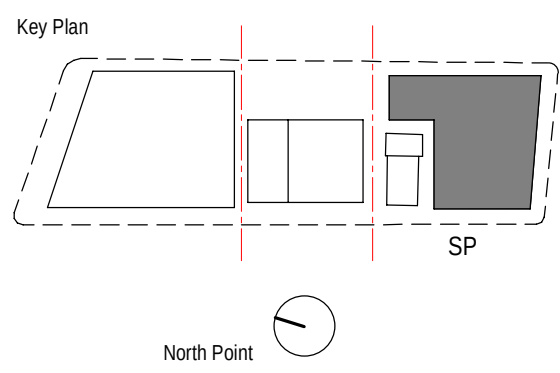

Client

Waterloo Integrated Station Development
A Joint Venture Project
JOHN HOLLAND mirvac

NSW sydney METRO

Consultant

BATESSMART

Project

WATERLOO METRO QUARTER DEVELOPMENT

Project number
WMQ-BLD3-BSA

Size check
25mm

Checked
JC

Approved
JC

Sheet size
A1

Scale
1 : 100


Sheet title

General Arrangement Plan
Level 16-22 Plan

Status
AFT D&C Builder

Sheet number
WMQ-BLD3-BSA-AR-DRG-DA116


Revision
J

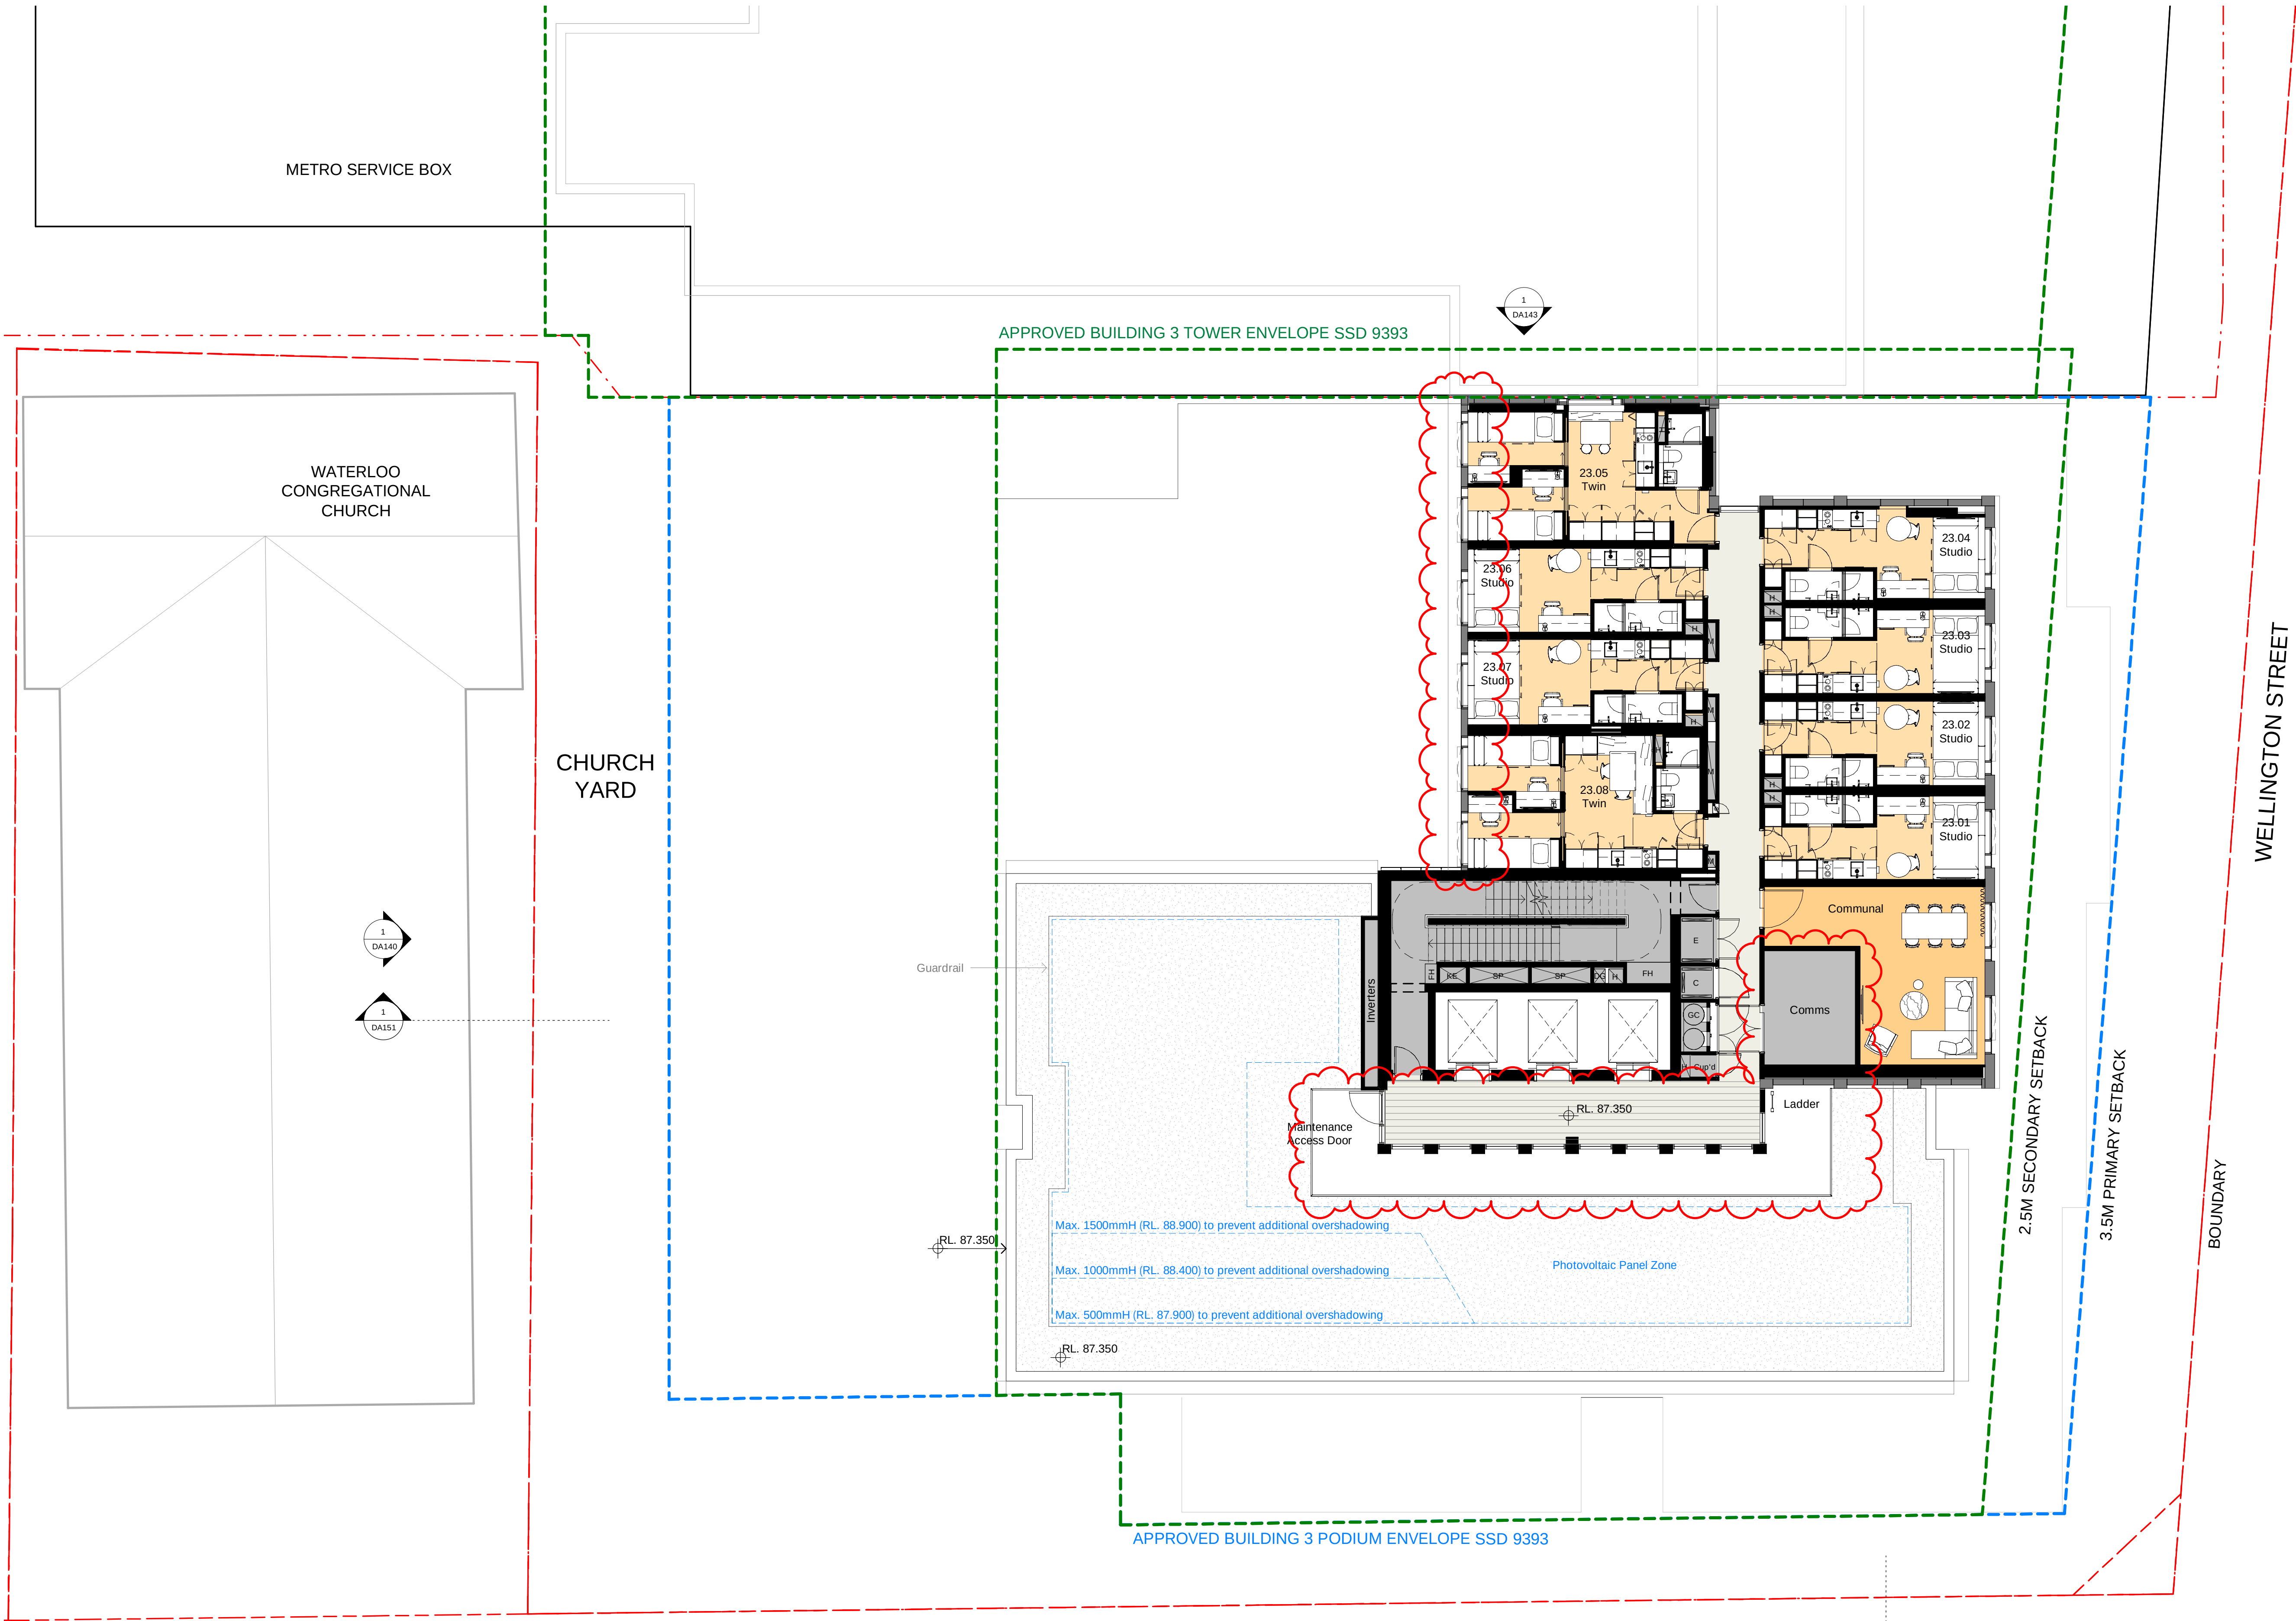

Recent revision history		
#	Status	Description
C	ISSUE FOR INFORMATION	15.05.20
D	ISSUE FOR INFORMATION	01.06.20
E	DRAFT SSDA ISSUE	15.06.20
F	SSDA ISSUE - FOR LANDOWNER'S CONSENT	27.07.20
G	SSDA ISSUE - FOR LANDOWNER'S CONSENT	30.07.20
H	SSDA ISSUE	26.08.20
I	RTS draft	08.02.21
J	RTS	10.02.21
K	RTS	15.02.21
L	RTS	26.03.21

Notes
No material may be reproduced without prior permission
Contractor must verify all dimensions on site before commencing work or preparing shop drawings.
Do not scale drawings.

- RTS Changes
- Comms Room Relocation from Roof to Level 23
 - Change to Horizontal Sun Shades on Northern Facade
 - Addition of Guard Rail

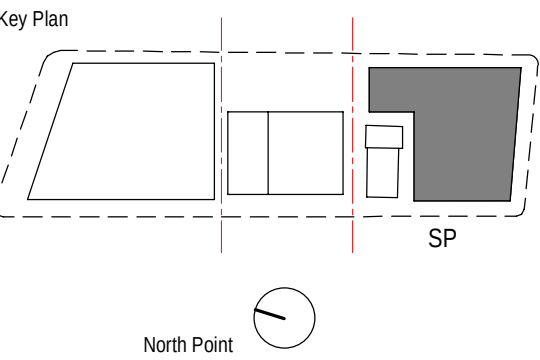


Consultant
BATESSMART

Project
WATERLOO METRO QUARTER DEVELOPMENT

Project number		Size check	
WMQ-BLD3-BSA		25mm	
Checked	Approved	Sheet size	Scale
JC	JC	A1	1 : 100

Sheet title
General Arrangement Plan
Level 23 Plan

Status		Revision	
AFT D&C Builder		L	
Sheet number		WMQ-BLD3-BSA-AR-DRG-DA123	

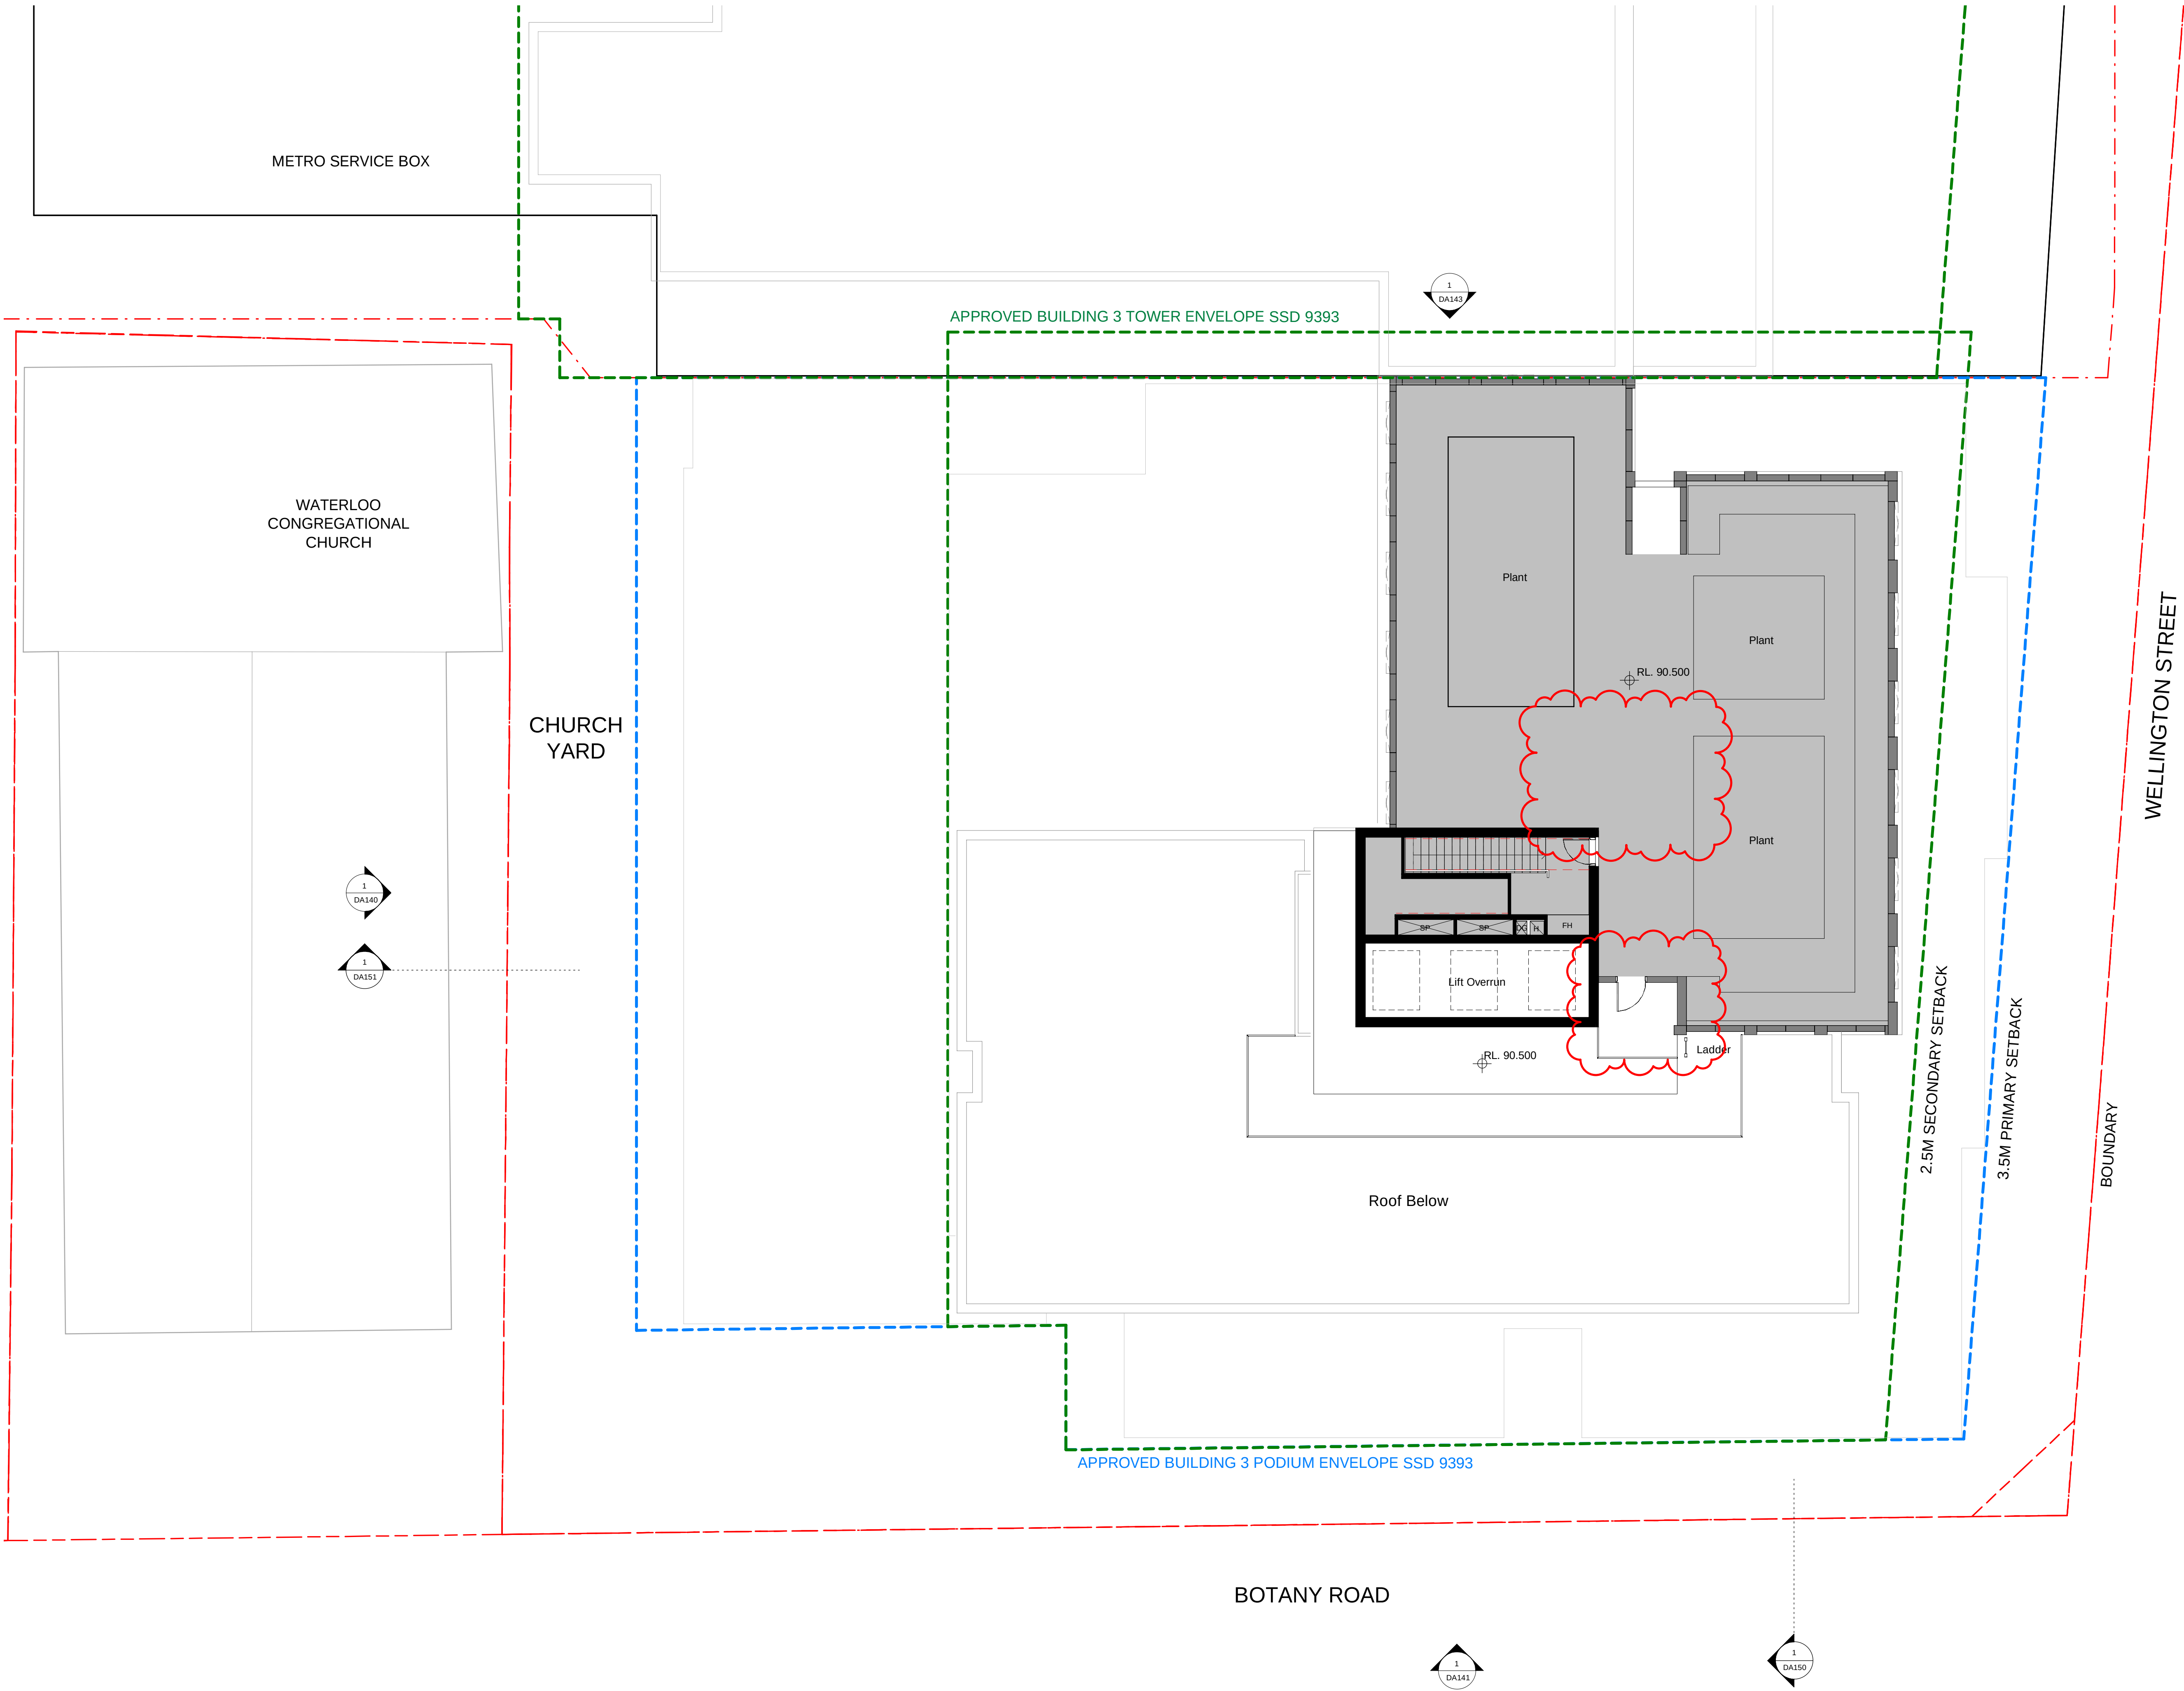


Recent revision history		
#	Status	Description
C	ISSUE FOR INFORMATION	15.05.20
D	ISSUE FOR INFORMATION	01.06.20
E	DRAFT SSDA ISSUE	15.06.20
F	SSDA ISSUE - FOR LANDOWNER'S CONSENT	27.07.20
G	SSDA ISSUE - FOR LANDOWNER'S CONSENT	30.07.20
H	SSDA ISSUE	26.08.20
I	RTS draft	08.02.21
J	RTS	10.02.21
K	RTS	15.02.21
L	RTS	26.03.21

Notes
No material may be reproduced without prior permission
Contractor must verify all dimensions on site before commencing work or preparing shop drawings.
Do not scale drawings.

RTS Changes

- Comms Room Relocation from Roof to Level 23
- Addition of Guard Rail

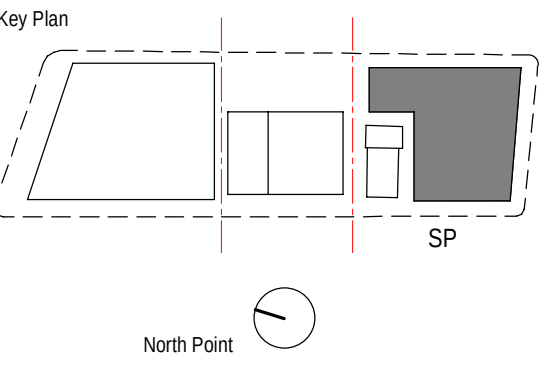


Consultant
BATESSMART

Project
WATERLOO METRO QUARTER DEVELOPMENT

Project number		Size check	
WMQ-BLD3-BSA		25mm	
Checked	Approved	Sheet size	Scale
JC	JC	A1	1 : 100

Sheet title
General Arrangement Plan
Level 24 (Plant) Plan

Status		Revision	
AFT D&C Builder		L	
Sheet number		WMQ-BLD3-BSA-AR-DRG-DA124	

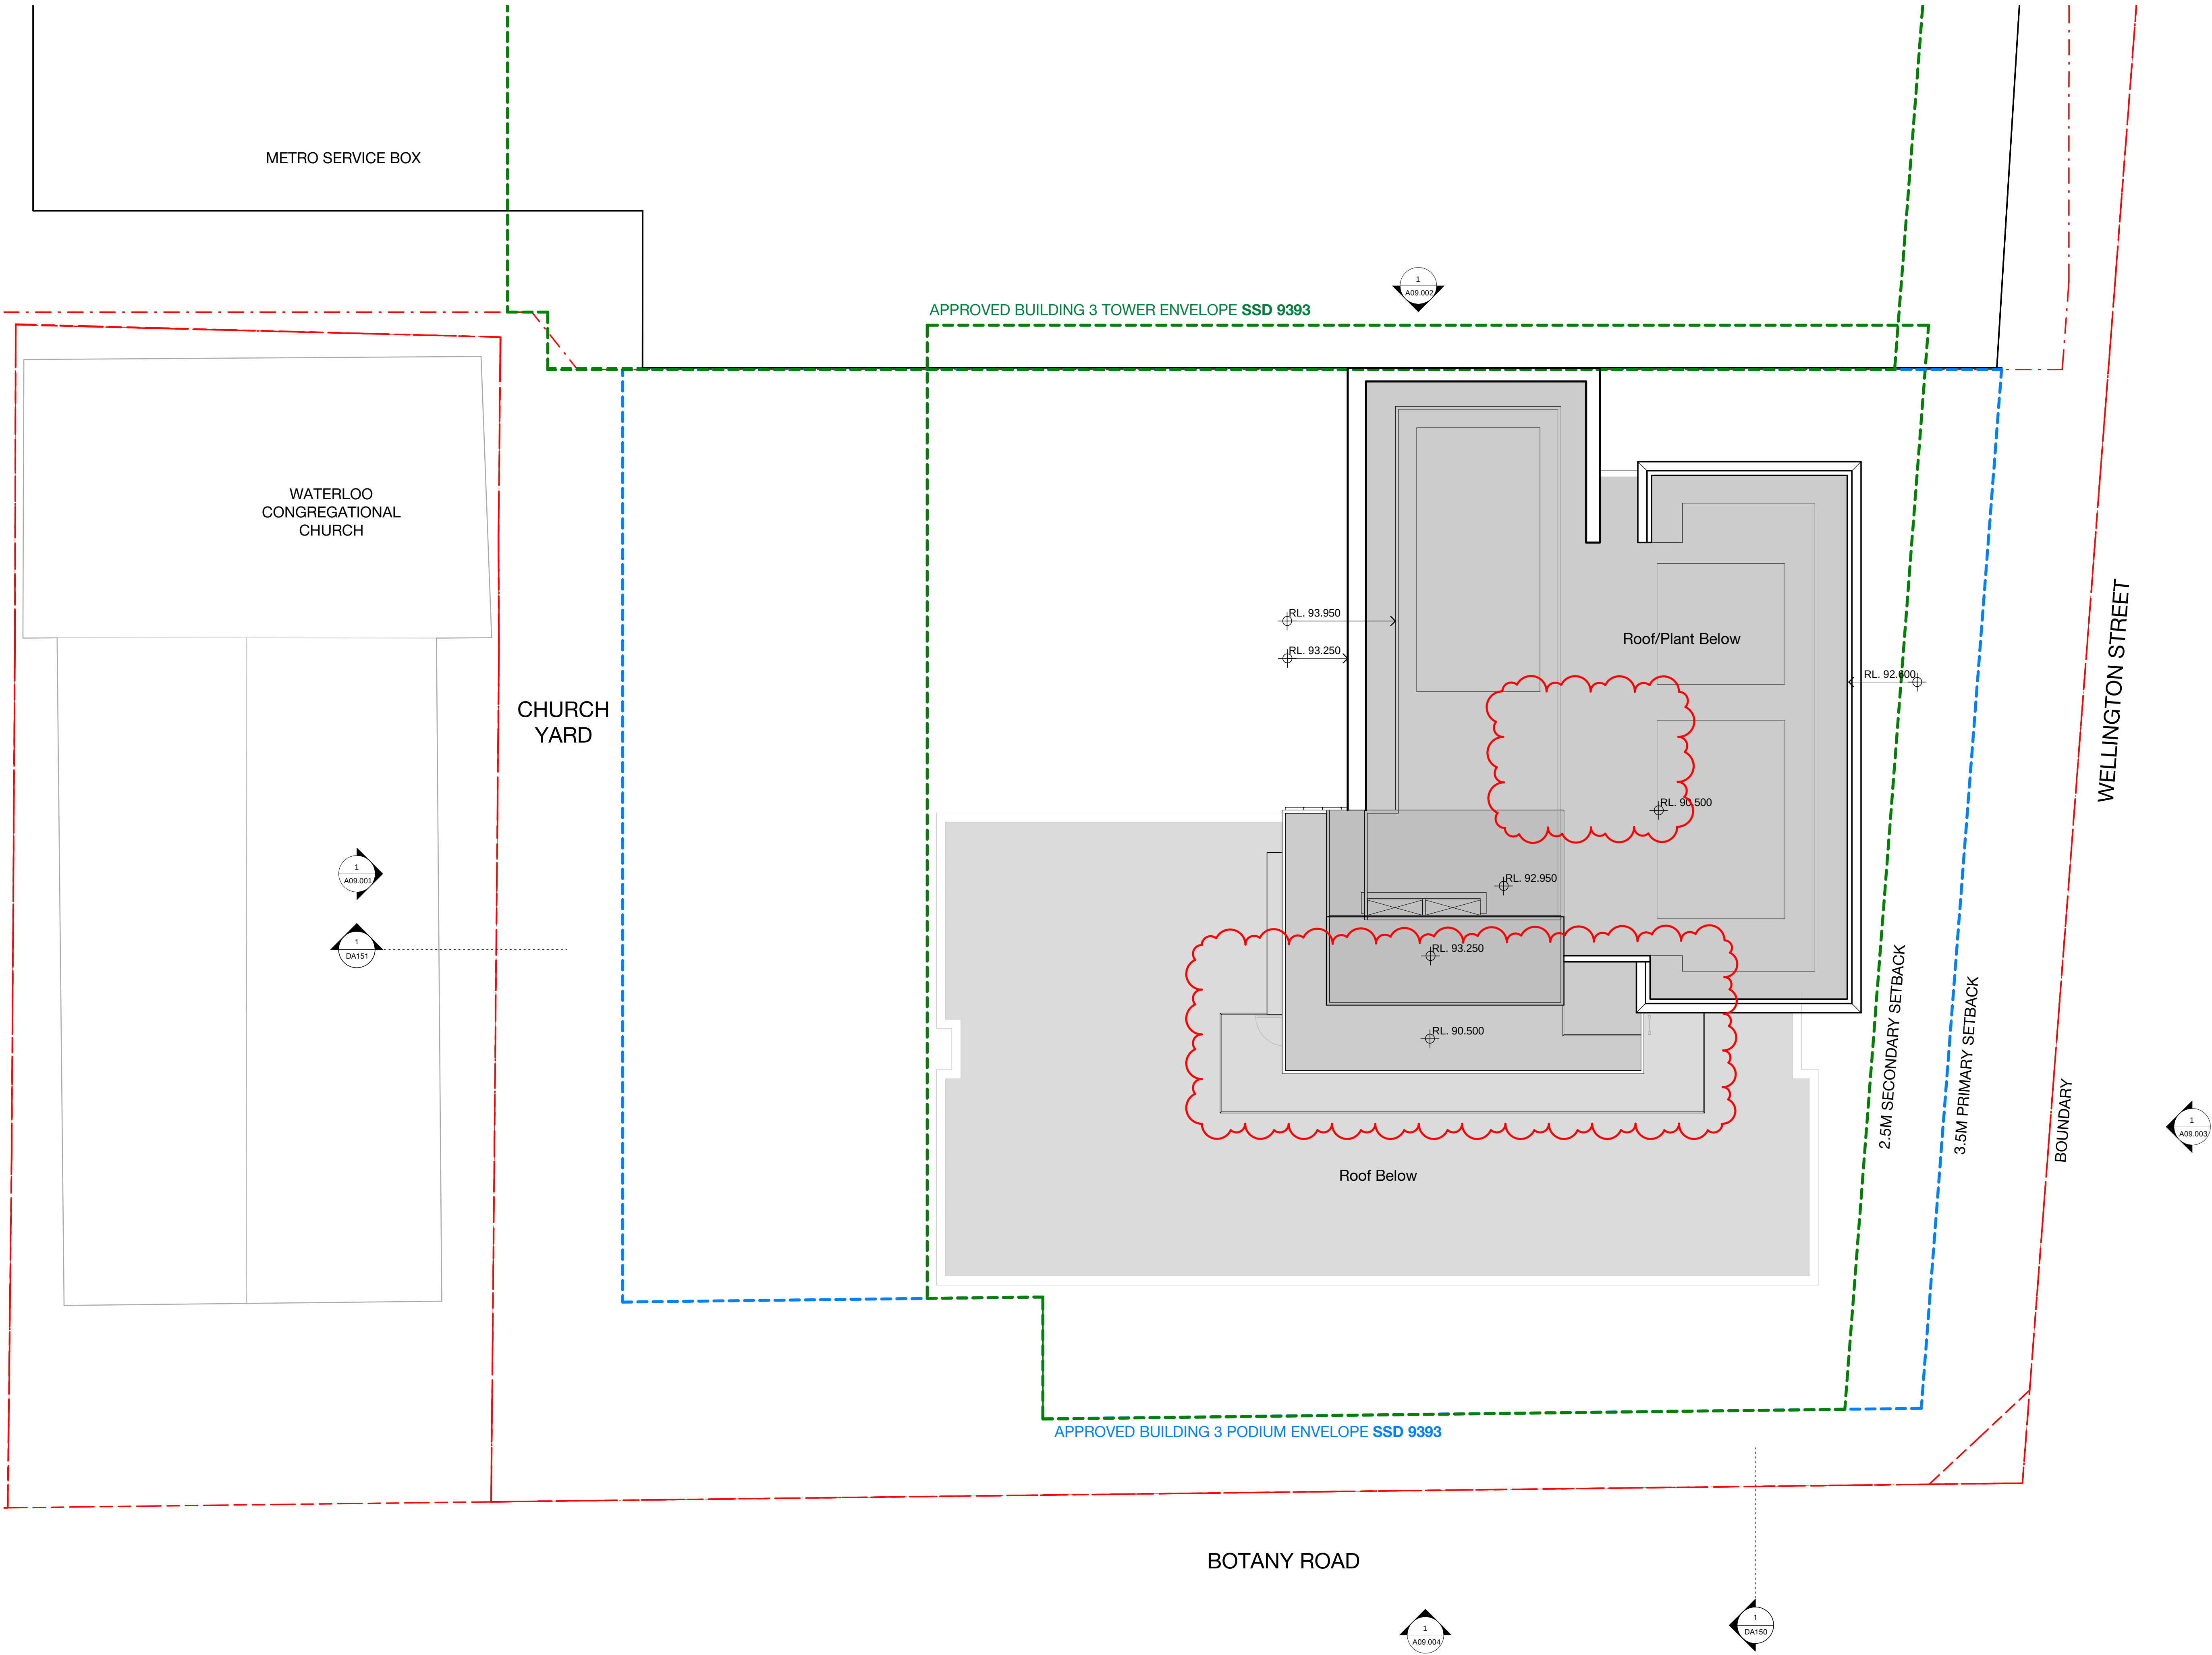


Recent revision history		
#	Status	Description
C	ISSUE FOR INFORMATION	15.05.20
D	ISSUE FOR INFORMATION	01.06.20
E	DRAFT SSDA ISSUE	15.06.20
F	SSDA ISSUE - FOR LANDOWNER'S CONSENT	27.07.20
G	SSDA ISSUE - FOR LANDOWNER'S CONSENT	30.07.20
H	SSDA ISSUE	26.08.20
I	RTS draft	06.02.21
J	RTS	10.02.21
K	RTS	15.02.21
L	RTS	26.03.21

Notes
No material may be reproduced without prior permission
Contractor must verify all dimensions on site before commencing work or preparing shop drawings.
Do not scale drawings.

RTS Changes

- Comms Room Removed from Roof
- Addition of Guard Rail

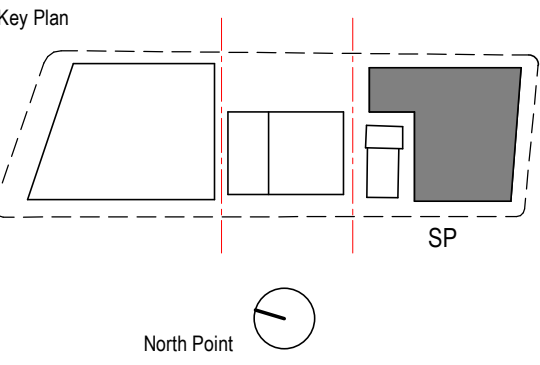

Consultant


BATESSMART

Project
WATERLOO METRO QUARTER DEVELOPMENT

Project number		Size check	
WMQ-BLD3-BSA		25mm	
Checked	Approved	Sheet size	Scale
JC	JC	A1	1 : 100

Sheet title
General Arrangement Plan
Roof Plan

Status		Revision	
AFT D&C Builder		L	
Sheet number		WMQ-BLD3-BSA-AR-DRG-DA125	

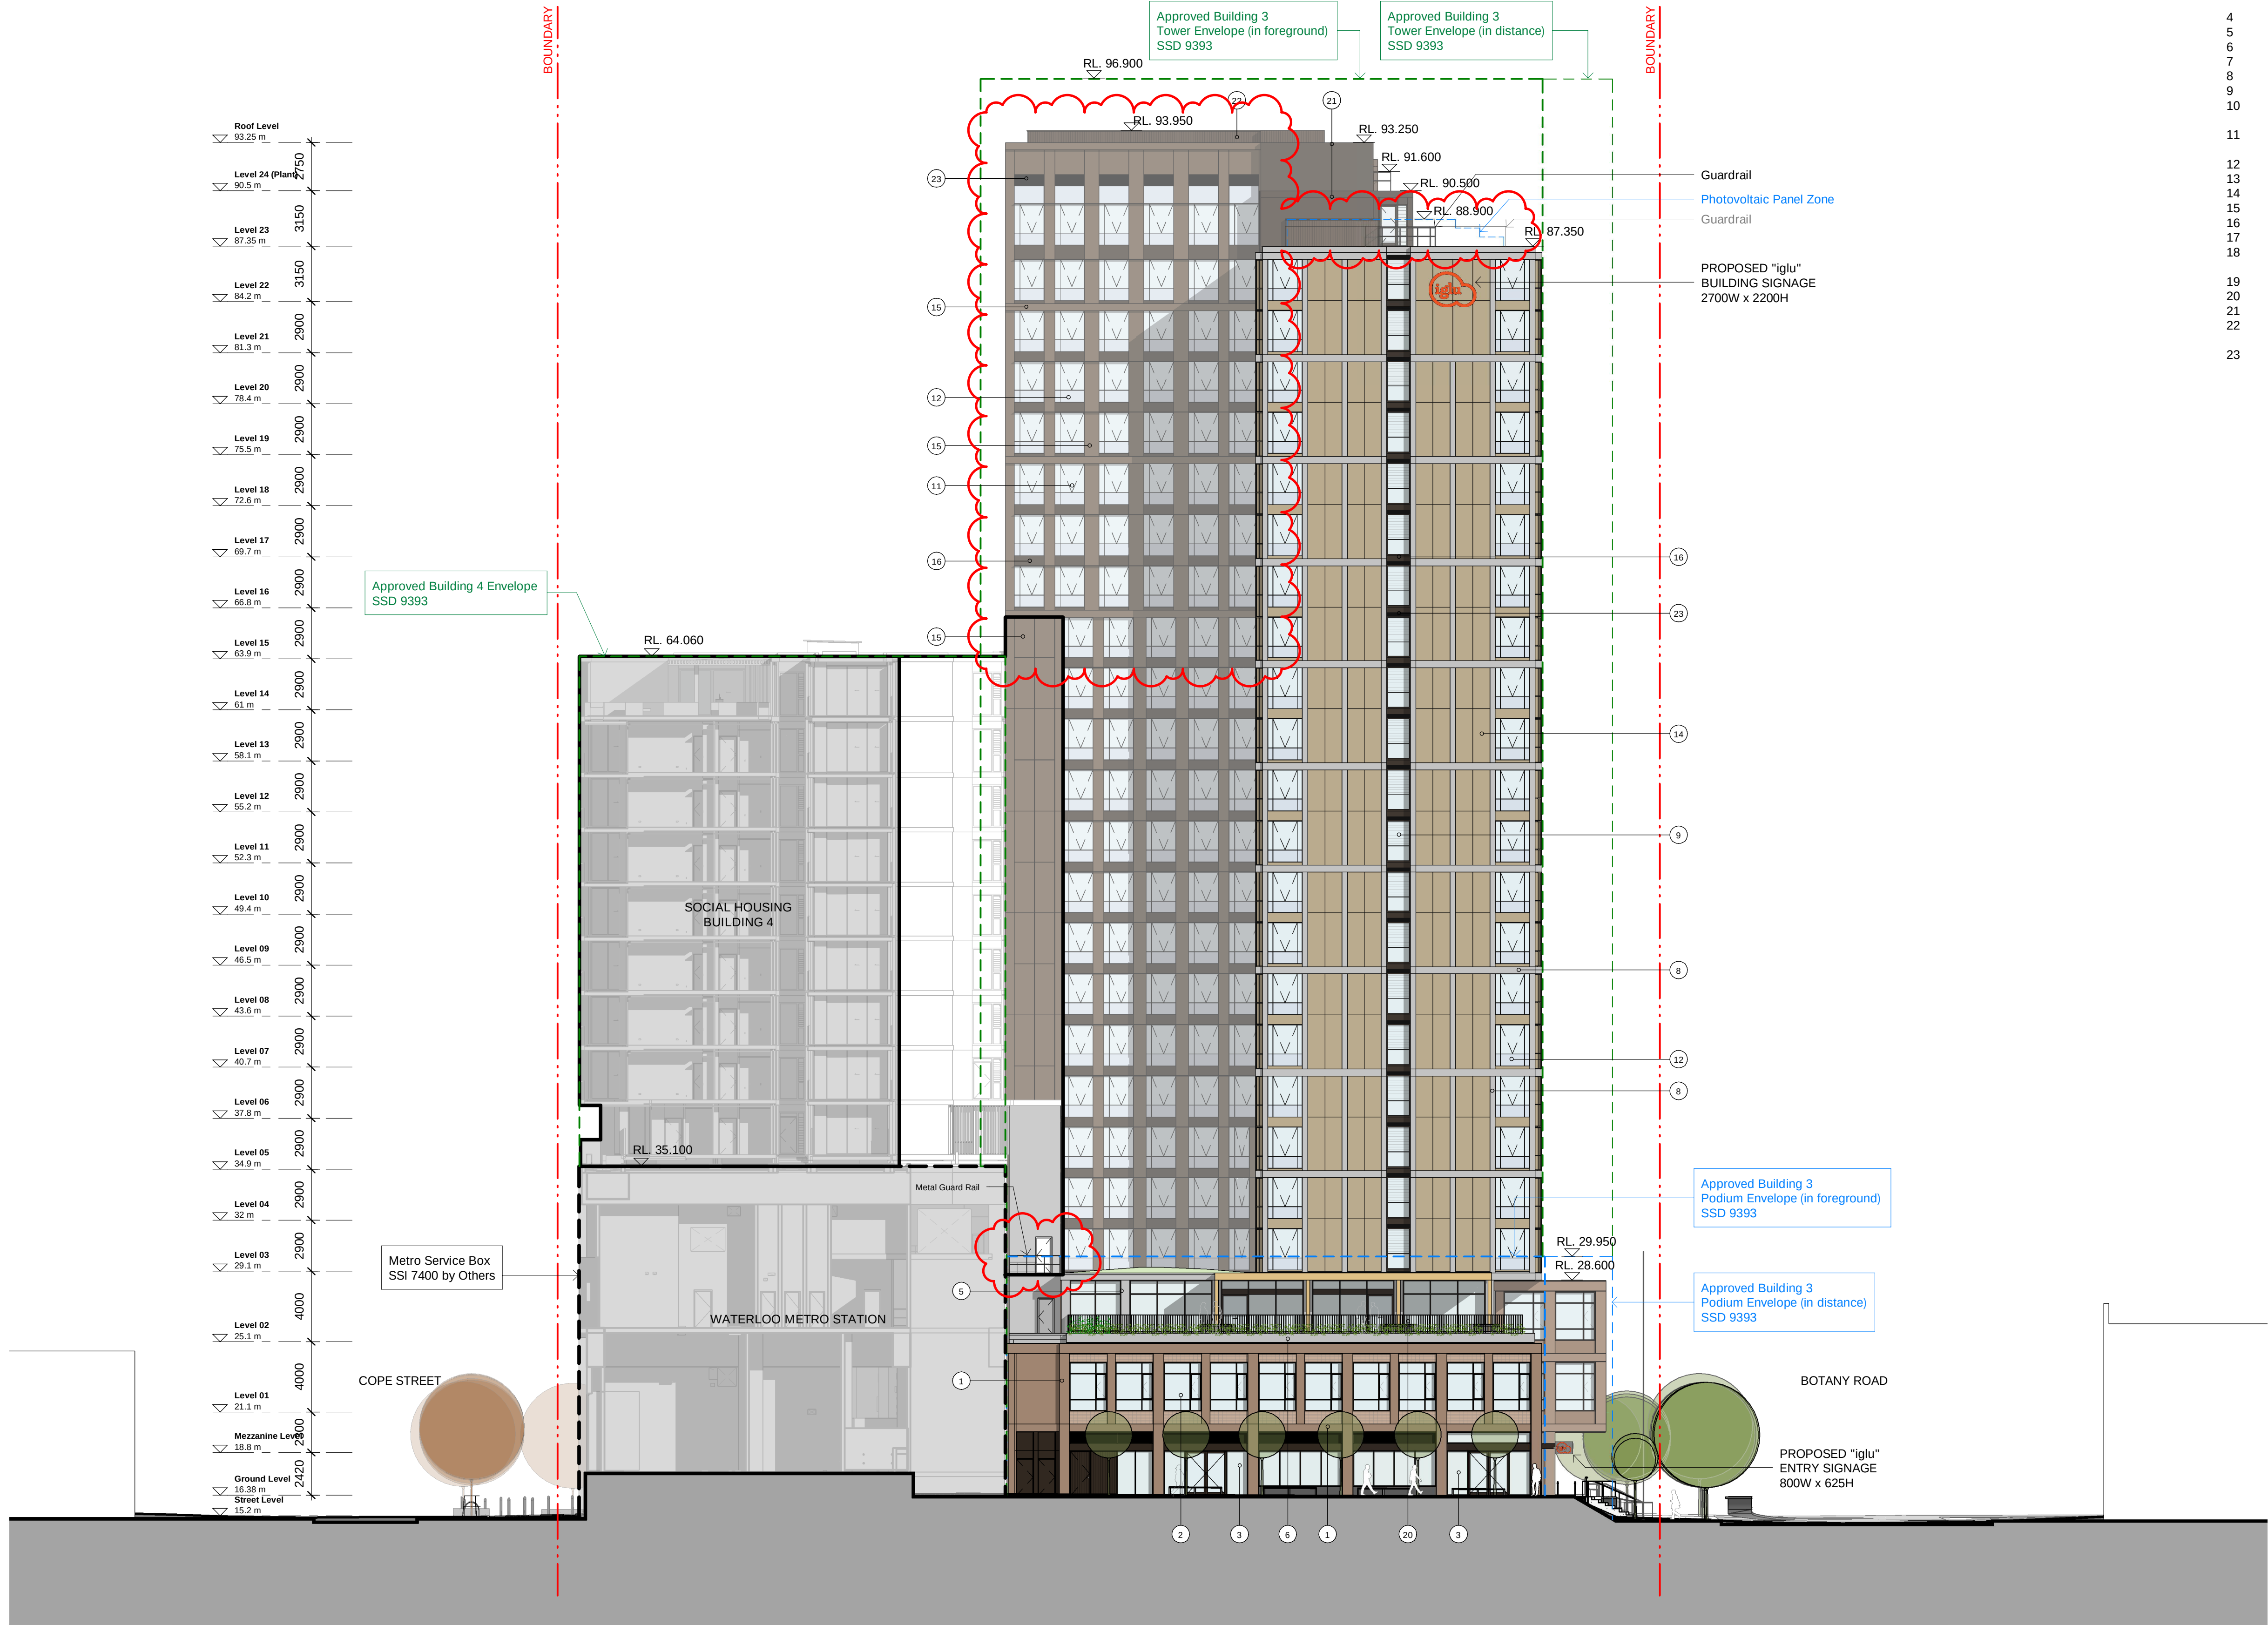

Material/ Finishes Legend


1	Brick - Red/Brown
2	Glass - Clear
3	Aluminium frame - Charcoal
4	Glass - Clear
5	Metal frame shopfront - Charcoal
6	Steel frame awning - Charcoal
7	Pergola
8	Concrete planter box
9	Aluminium louvres - Charcoal
10	Aluminium - Light Grey
11	Glass Louvre
12	Angled perforated aluminium sunshade - Light Bronze
13	Glass - Clear
14	Aluminium frame - Dark Bronze
15	Colourback glass
16	Retractable awning
17	Solid aluminium cladding - Light Bronze
18	Solid aluminium cladding - Medium Bronze
19	Perforated aluminium - Dark Bronze
20	Rollershutter - Charcoal
21	Glass - Clear
22	Metal frame shopfront - Dark Bronze
23	Steel frame awning - Dark Bronze
24	Aluminium palisade balustrade - Charcoal
25	Solid aluminium cladding - Dark Bronze
26	Vertical aluminium louvre screen - Dark Bronze
27	Horizontal aluminium louvre - Dark Bronze

#	Status	Description	Date
A	ISSUE FOR INFORMATION	ISSUE FOR INFORMATION	01.06.20
B	DRAFT SSDA ISSUE	DRAFT SSDA ISSUE	15.06.20
C	SSDA ISSUE - FOR LANDOWNER'S CONSENT	SSDA ISSUE - FOR LANDOWNER'S CONSENT	29.07.20
D	SSDA ISSUE - FOR LANDOWNER'S CONSENT	SSDA ISSUE - FOR LANDOWNER'S CONSENT	30.07.20
E	SSDA ISSUE	SSDA ISSUE	26.08.20
F	SSDA ISSUE	SSDA ISSUE	31.08.20
G	RTS draft	RTS draft	08.02.21
H	RTS	RTS	10.02.21
I	RTS	RTS	15.02.21
J	RTS	RTS	26.03.21

Notes
No material may be reproduced without prior permission
Contractor must verify all dimensions on site before commencing work or preparing shop drawings.
Do not scale drawings.

RTS Changes

- Change to Horizontal Sun Shades on Northern Facade Level 16 to 22
- Addition of Guardrail
- Guardrail for Pohotovoltic Panel Zone Reinstated

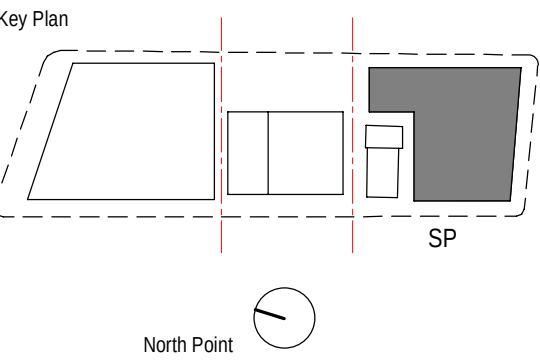

Consultant

BATESSMART

Project
WATERLOO METRO QUARTER DEVELOPMENT


Project number	Size check
WMQ-BLD3-BSA	25mm
Checked JC	Approved JC
Sheet size A1	Scale 1 : 200

Sheet title

Elevation - North

Status	AFT D&C Builder
Sheet number	WMQ-BLD3-BSA-AR-DRG-DA140
Revision	J

Roof Level	93.25 m
Level 24 (Plant)	27.50
Level 23	90.5 m
Level 22	87.25 m
Level 21	84.2 m
Level 20	81.3 m
Level 19	78.4 m
Level 18	75.5 m
Level 17	72.6 m
Level 16	69.7 m
Level 15	66.8 m
Level 14	63.9 m
Level 13	61 m
Level 12	58.1 m
Level 11	55.2 m
Level 10	52.3 m
Level 09	49.4 m
Level 08	46.5 m
Level 07	43.6 m
Level 06	40.7 m
Level 05	37.8 m
Level 04	34.9 m
Level 03	32 m
Level 02	29.1 m
Level 01	26.2 m
Mezzanine Level	23.3 m
Ground Level	20.4 m
Street Level	17.5 m

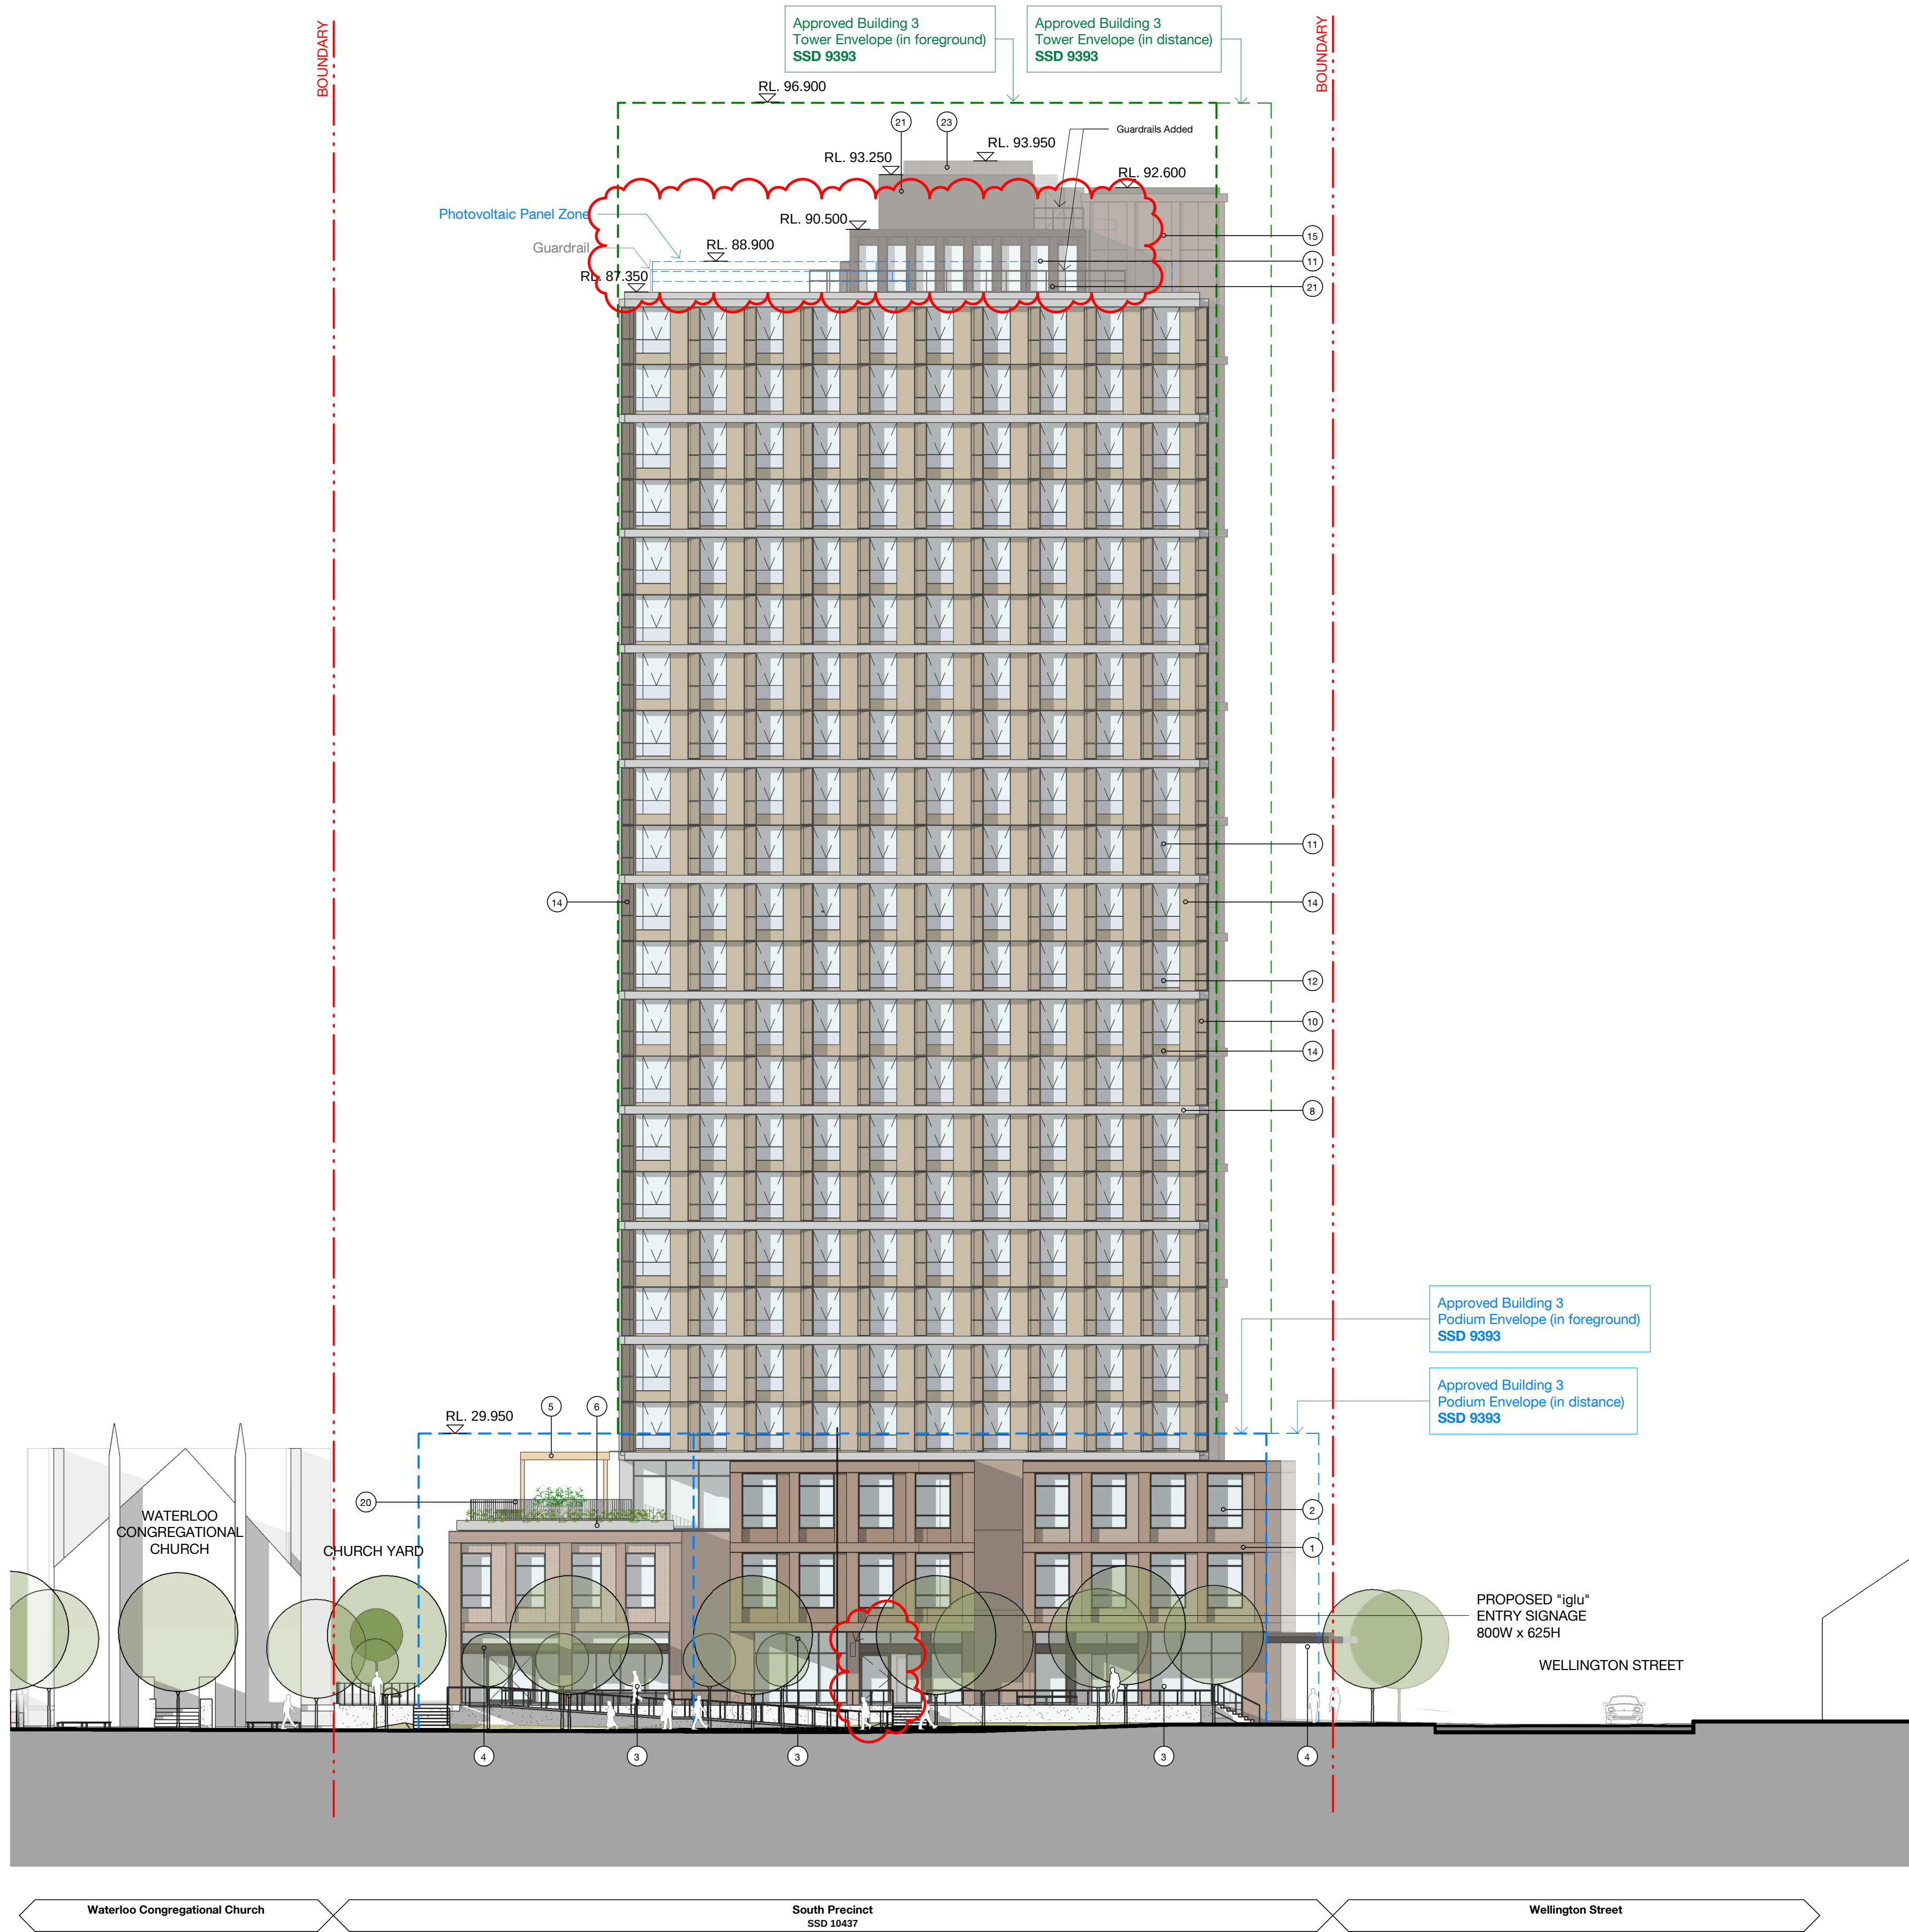

Material/ Finishes Legend


1	Brick - Red/Brown
2	Glass - Clear
3	Aluminium frame - Charcoal
4	Glass - Clear
5	Metal frame shopfront - Charcoal
6	Steel frame awning - Charcoal
7	Concrete planter box
8	Aluminium louvres - Charcoal
9	Aluminium - Light Grey
10	Glass Louvre
11	Angled perforated aluminium sunshade - Light Bronze
12	Glass - Clear
13	Aluminium frame - Dark Bronze
14	Colourback glass
15	Retractable awning
16	Solid aluminium cladding - Light Bronze
17	Solid aluminium cladding - Medium Bronze
18	Perforated aluminium - Dark Bronze
19	Rollershutter - Charcoal
20	Glass - Clear
21	Metal frame shopfront - Dark Bronze
22	Steel frame awning - Dark Bronze
23	Aluminium palisade balustrade - Charcoal
24	Solid aluminium cladding - Dark Bronze
25	Vertical aluminium louvre screen - Dark Bronze
26	Horizontal aluminium louvre - Dark Bronze

Recent revision history			
#	Status	Description	Date
A		ISSUE FOR INFORMATION	01.06.20
B		DRAFT SSDA ISSUE	15.06.20
C		SSDA ISSUE - FOR LANDOWNER'S CONSENT	29.07.20
D		SSDA ISSUE - FOR LANDOWNER'S CONSENT	30.07.20
E		SSDA ISSUE	26.08.20
F		SSDA ISSUE	31.08.20
G		RTS draft	08.02.21
H		RTS	10.02.21
I		RTS	15.02.21
J		RTS	26.03.21

Notes
No material may be reproduced without prior permission
Contractor must verify all dimensions on site before commencing work or preparing shop drawings.
Do not scale drawings.

RTS Changes

- Addition of Guardrail
- Guardrail for Photovoltaic Panel Zone Reinstated
- Addition of Swing Door in Student Accommodation Lobby

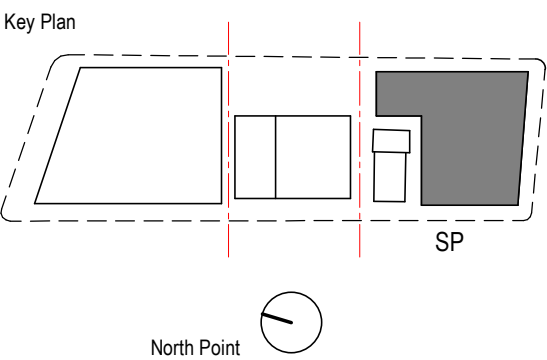

Consultant
BATESSMART


Project
WATERLOO METRO QUARTER DEVELOPMENT

Project number	WMQ-BLD3-BSA	Size check	25mm
Checked	JC	Approved	JC
Sheet size	A1	Scale	1 : 200

Sheet title

Elevation - West

Status
AFT D&C Builder
Sheet number
WMQ-BLD3-BSA-AR-DRG-DA141
Revision
J

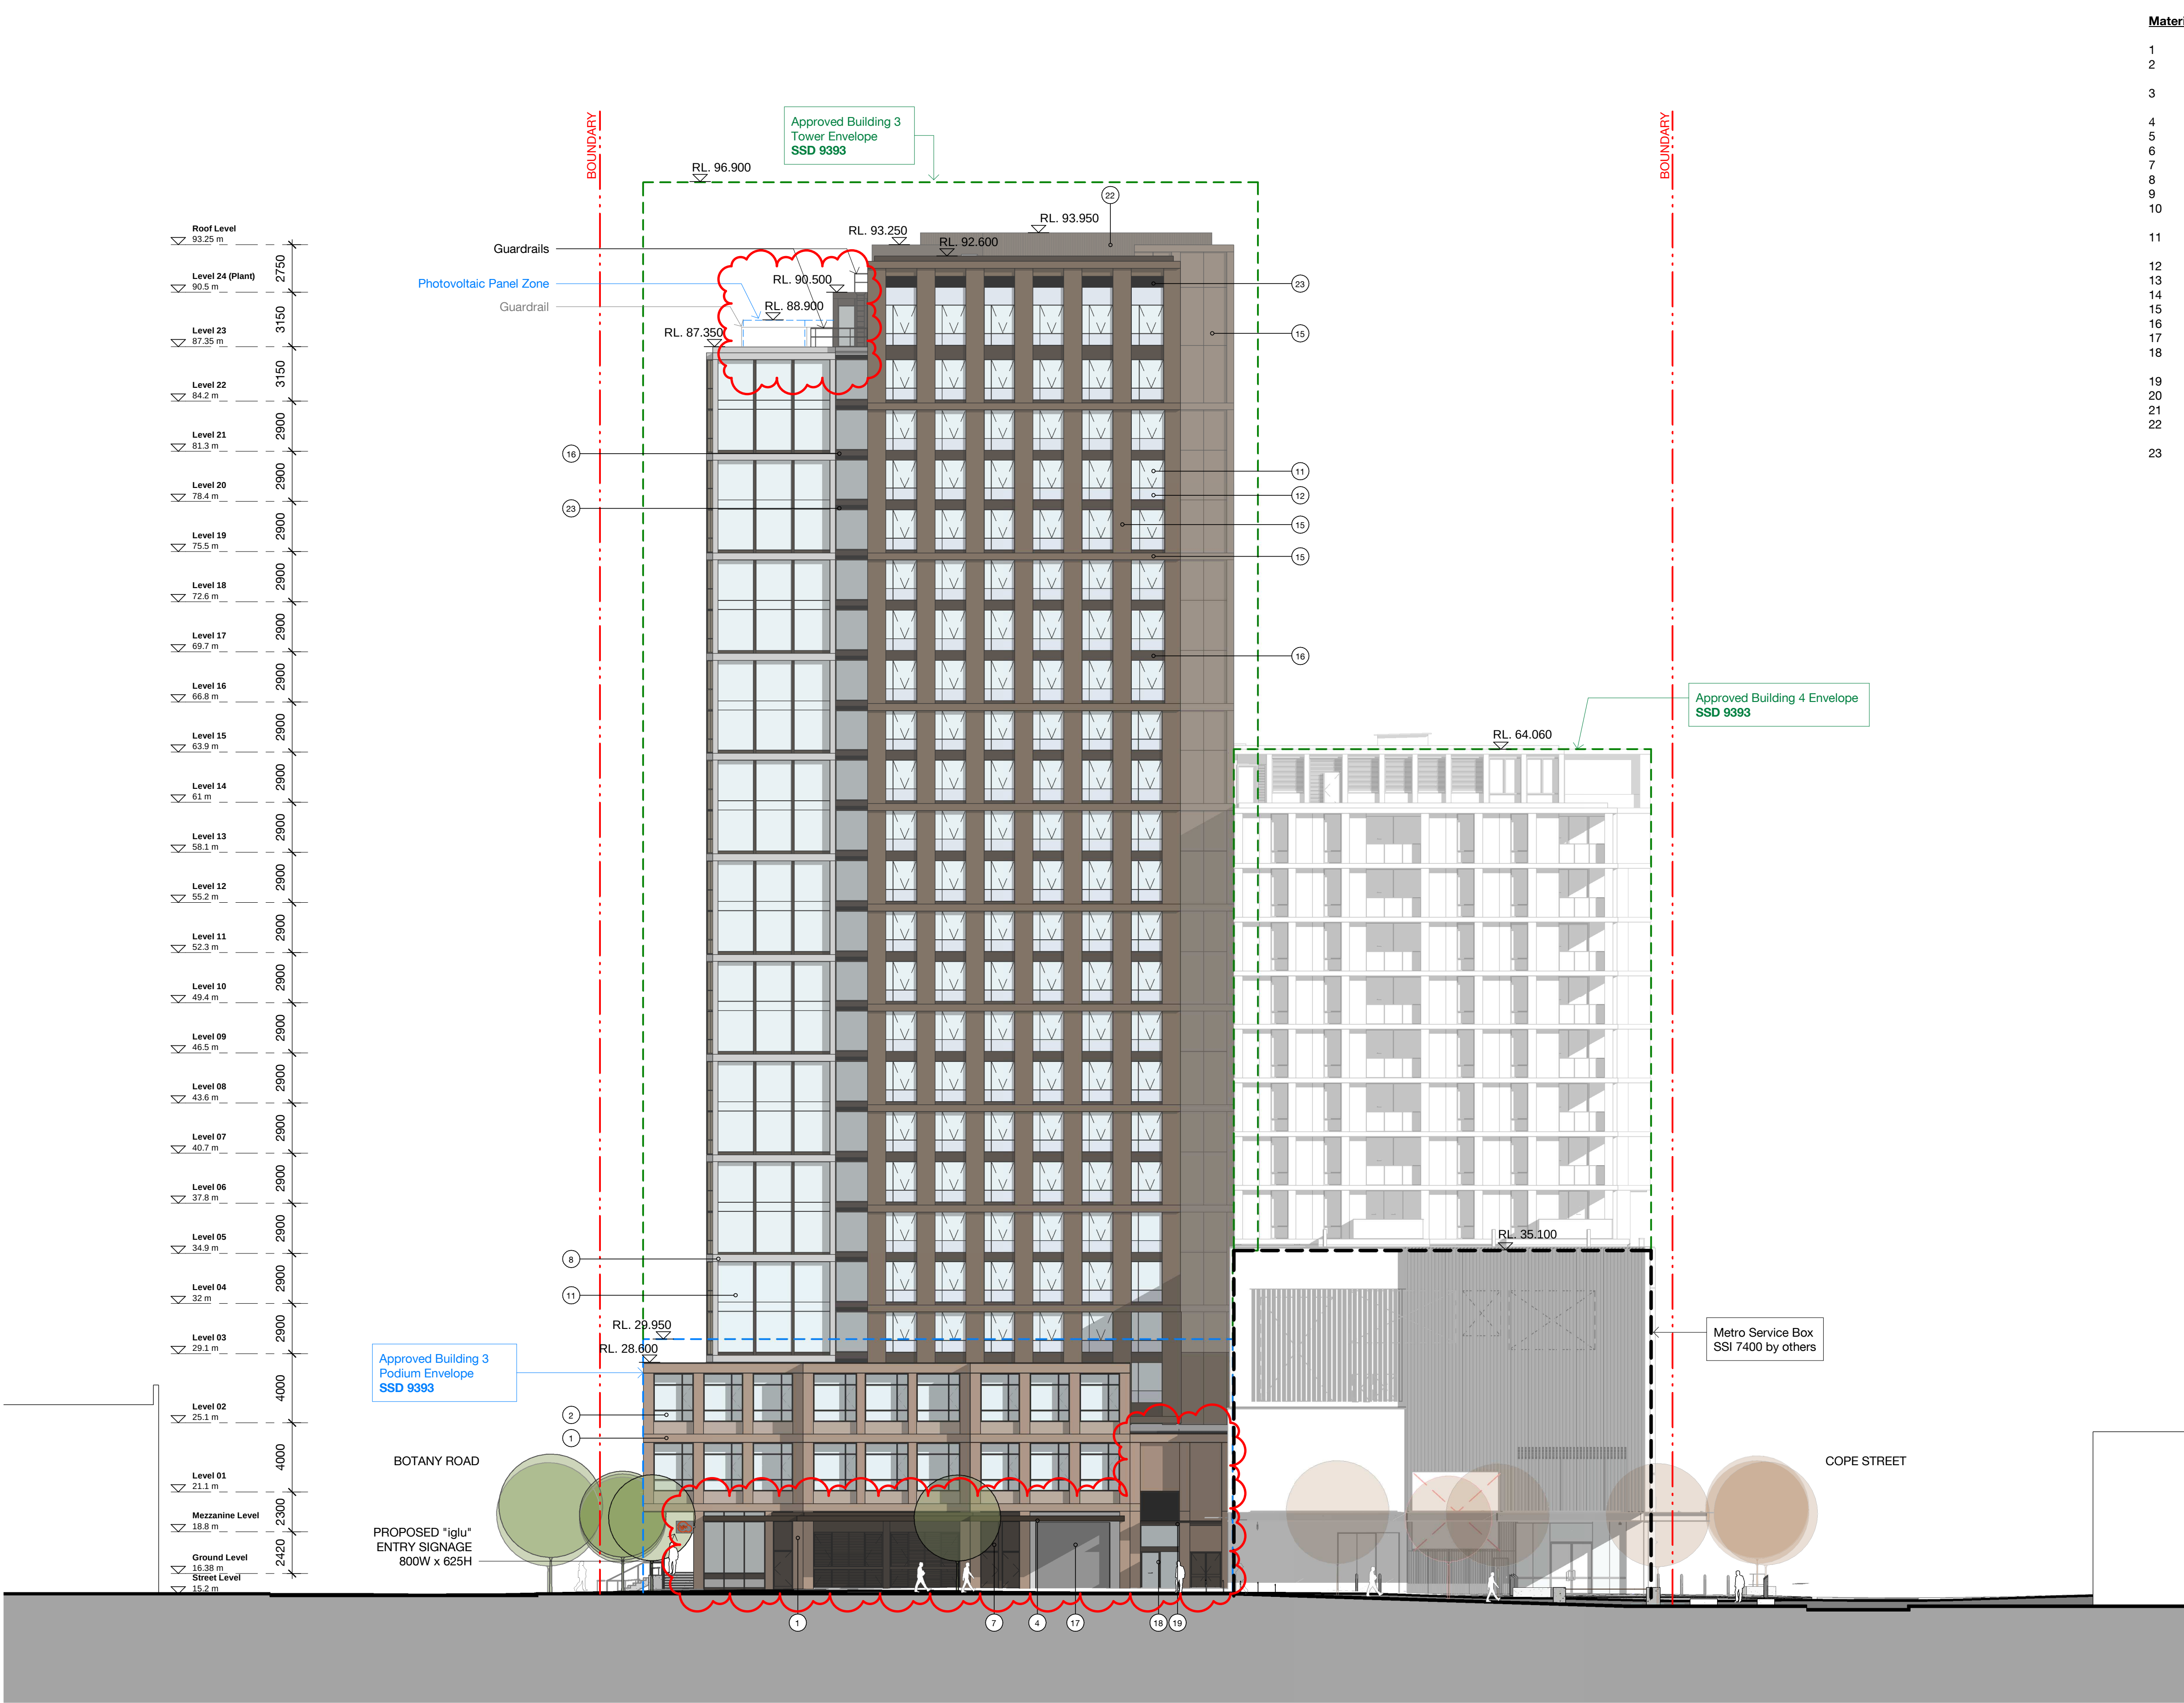

Material/ Finishes Legend


1	Brick - Red/Brown
2	Glass - Clear
3	Aluminium frame - Charcoal
4	Glass - Clear
5	Metal frame shopfront - Charcoal
6	Steel frame awning - Charcoal
7	Aluminium louvres - Charcoal
8	Aluminium - Light Grey
9	Glass Louvre
10	Angled perforated aluminium sunshade - Light Bronze
11	Glass - Clear
12	Aluminium frame - Dark Bronze
13	Colourback glass
14	Retractable awning
15	Solid aluminium cladding - Light Bronze
16	Perforated aluminium - Dark Bronze
17	Rollershutter - Charcoal
18	Glass - Clear
19	Metal frame shopfront - Dark Bronze
20	Steel frame awning - Dark Bronze
21	Aluminium palisade balustrade - Charcoal
22	Solid aluminium cladding - Dark Bronze
23	Vertical aluminium louvre screen - Dark Bronze
24	Horizontal aluminium louvre - Dark Bronze

Recent revision history			
#	Status	Description	Date
A		ISSUE FOR INFORMATION	01.06.20
B		DRAFT SSDA ISSUE	15.06.20
C		SSDA ISSUE - FOR LANDOWNER'S CONSENT	29.07.20
D		SSDA ISSUE - FOR LANDOWNER'S CONSENT	30.07.20
E		SSDA ISSUE	26.08.20
F		SSDA ISSUE	31.08.20
G		RTS draft	08.02.21
H		RTS	10.02.21
I		RTS	15.02.21
J		RTS	26.03.21

Notes
No material may be reproduced without prior permission
Contractor must verify all dimensions on site before commencing work or preparing shop drawings.
Do not scale drawings.

RTS Changes

- Addition of Guard Rail
- Change to Social Housing Lobby Facade and Awning
- Change to Podium Southern Facade and Awning

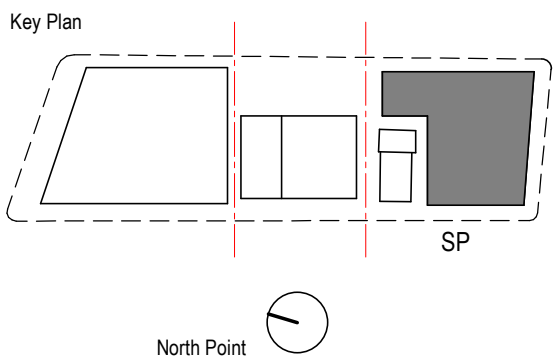

Consultant

BATESSMART

Project
WATERLOO METRO QUARTER DEVELOPMENT

Project number	Size check
WMQ-BLD3-BSA	25mm
Checked JC	Approved JC
Sheet size A1	Scale 1 : 200

Sheet title

Elevation - South

Status	AFT D&C Builder
Sheet number	WMQ-BLD3-BSA-AR-DRG-DA142
Revision	J




Material/ Finishes Legend

1	Brick - Red/Brown
2	Glass - Clear
3	Aluminium frame - Charcoal
4	Glass - Clear
5	Metal frame shopfront - Charcoal
6	Steel frame awning - Charcoal
7	Aluminium louvres - Charcoal
8	Aluminium - Light Grey
9	Glass Louvre
10	Angled perforated aluminium sunshade - Light Bronze
11	Glass - Clear
12	Aluminium frame - Dark Bronze
13	Colourback glass
14	Retractable awning
15	Solid aluminium cladding - Light Bronze
16	Solid aluminium cladding - Medium Bronze
17	Perforated aluminium - Dark Bronze
18	Rollershutter - Charcoal
19	Glass - Clear
20	Metal frame shopfront - Dark Bronze
21	Steel frame awning - Dark Bronze
22	Aluminium palisade balustrade - Charcoal
23	Solid aluminium cladding - Dark Bronze
24	Vertical aluminium louvre screen - Dark Bronze
25	Horizontal aluminium louvre - Dark Bronze

#	Status	Description	Date
A	ISSUE FOR INFORMATION	ISSUE FOR INFORMATION	01.06.20
B	DRAFT SSDA ISSUE	DRAFT SSDA ISSUE	15.06.20
C	SSDA ISSUE - FOR LANDOWNER'S CONSENT	SSDA ISSUE - FOR LANDOWNER'S CONSENT	29.07.20
D	SSDA ISSUE - FOR LANDOWNER'S CONSENT	SSDA ISSUE - FOR LANDOWNER'S CONSENT	30.07.20
E	SSDA ISSUE	SSDA ISSUE	26.08.20
F	SSDA ISSUE	SSDA ISSUE	31.08.20
G	RTS draft	RTS draft	08.02.21
H	RTS	RTS	10.02.21
I	RTS	RTS	15.02.21
J	RTS	RTS	26.03.21

Notes
No material may be reproduced without prior permission
Contractor must verify all dimensions on site before commencing work or preparing shop drawings.
Do not scale drawings.

RTS Changes
• Change to Vertical Privacy Screen on Eastern Facade
• Guardrail for Photovoltaic Panel Zone Reinstated

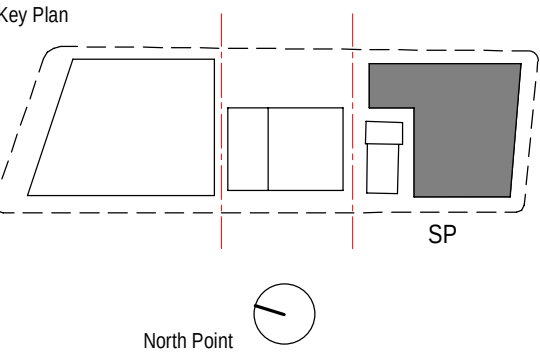

Client
Waterloo Integrated Station Development
A Joint Venture Project
JOHN HOLLAND mirvac

NSW sydney METRO

Consultant
BATESSMART


Project
WATERLOO METRO QUARTER DEVELOPMENT

Project number
WMQ-BLD3-BSA
Checked
JC
Approved
JC
Size check
25mm
Sheet size
A1
Scale
1 : 200

Sheet title

Elevation - East

Status
AFT D&C Builder
Sheet number
WMQ-BLD3-BSA-AR-DRG-DA143
Revision
J

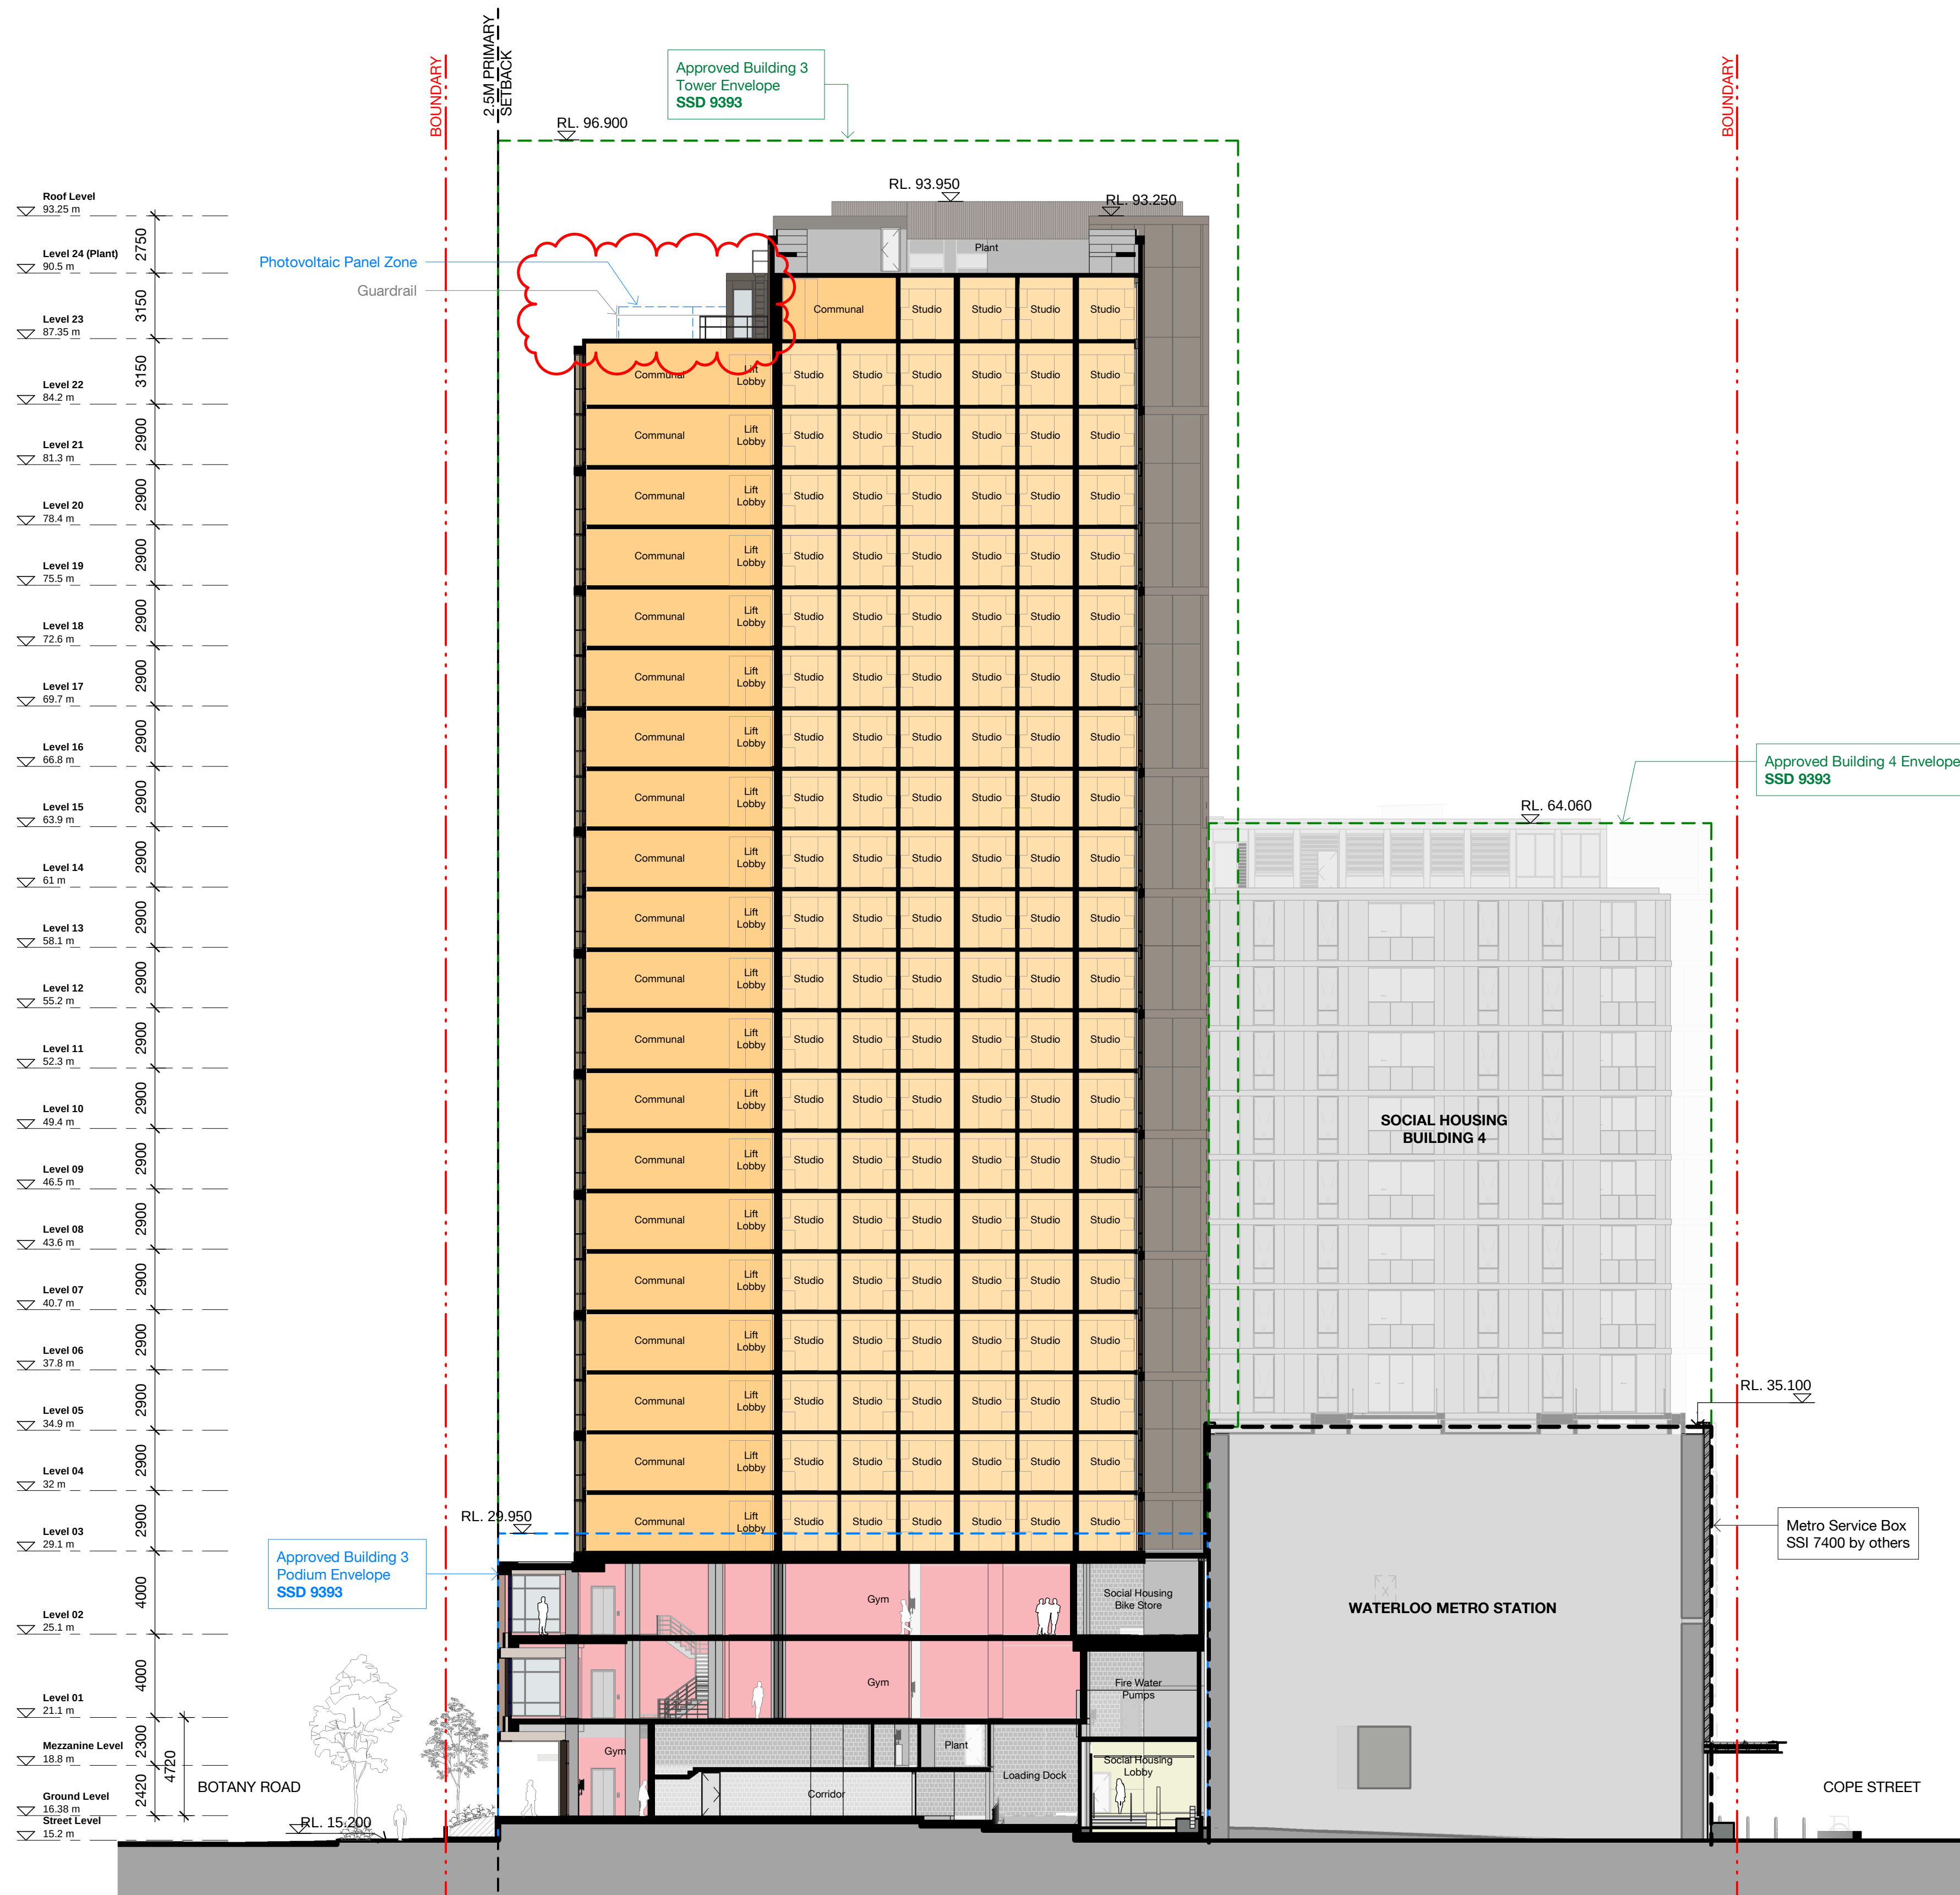


Recent revision history		
#	Status	Description
B		ISSUE FOR INFORMATION
C		ISSUE FOR INFORMATION
D		DRAFT SSDA ISSUE
E		SSDA ISSUE - FOR LANDOWNER'S CONSENT
F		SSDA ISSUE - FOR LANDOWNER'S CONSENT
G		SSDA ISSUE
H		RTS draft
I		RTS
J		RTS
K		RTS

Notes
No material may be reproduced without prior permission
Contractor must verify all dimensions on site before commencing work or preparing shop drawings.
Do not scale drawings.

RTS Changes

- Addition of Guard Rail
- Guardrail for Pohotovoltaic Panel Zone Reinstated

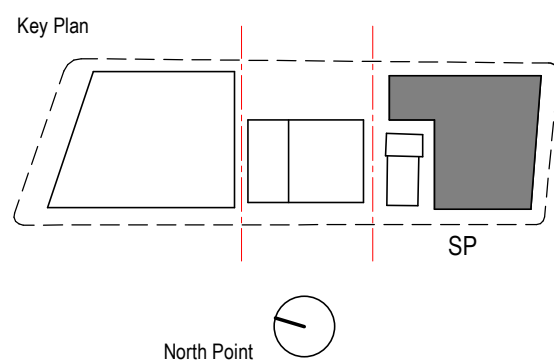

Consultant
BATESSMART

Project
WATERLOO METRO QUARTER DEVELOPMENT

Project number	WMQ-BLD3-BSA	Size check	25mm
Checked	JC	Approved	JC
Sheet size	A1	Scale	1 : 200

Sheet title

Section E-W

Status	AFT D&C Builder	Revision	K
Sheet number	WMQ-BLD3-BSA-AR-DRG-DA150		

Recent revision history		
#	Status	Description
A		COST PLAN B
B		ISSUE FOR INFORMATION
C		ISSUE FOR INFORMATION
D		ISSUE FOR INFORMATION
E		DRAFT SSDA ISSUE
F		SSDA ISSUE - FOR LANDOWNERS CONSENT
G		SSDA ISSUE
H		RTS draft
I		RTS
J		RTS
K		RTS

Notes


No material may be reproduced without prior permission

Contractor must verify all dimensions on site before commencing work or preparing shop drawings.

Do not scale drawings.

RTS Changes

- Guardrail for Pohotovoltaic Panel Zone Reinstated

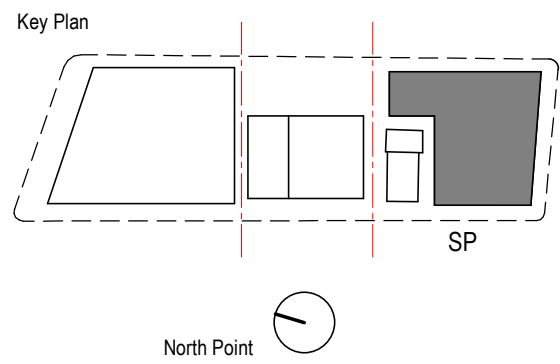

Consultant

BATESSMART

Project


WATERLOO METRO QUARTER DEVELOPMENT


Project number	WMQ-BLD3-BSA	Size check	25mm
Checked	JC	Approved	JC
Sheet size	A1	Scale	1 : 200

Sheet title


Section N-S

Status	AFT D&C Builder	Revision	K
Sheet number	WMQ-BLD3-BSA-AR-DRG-DA151		

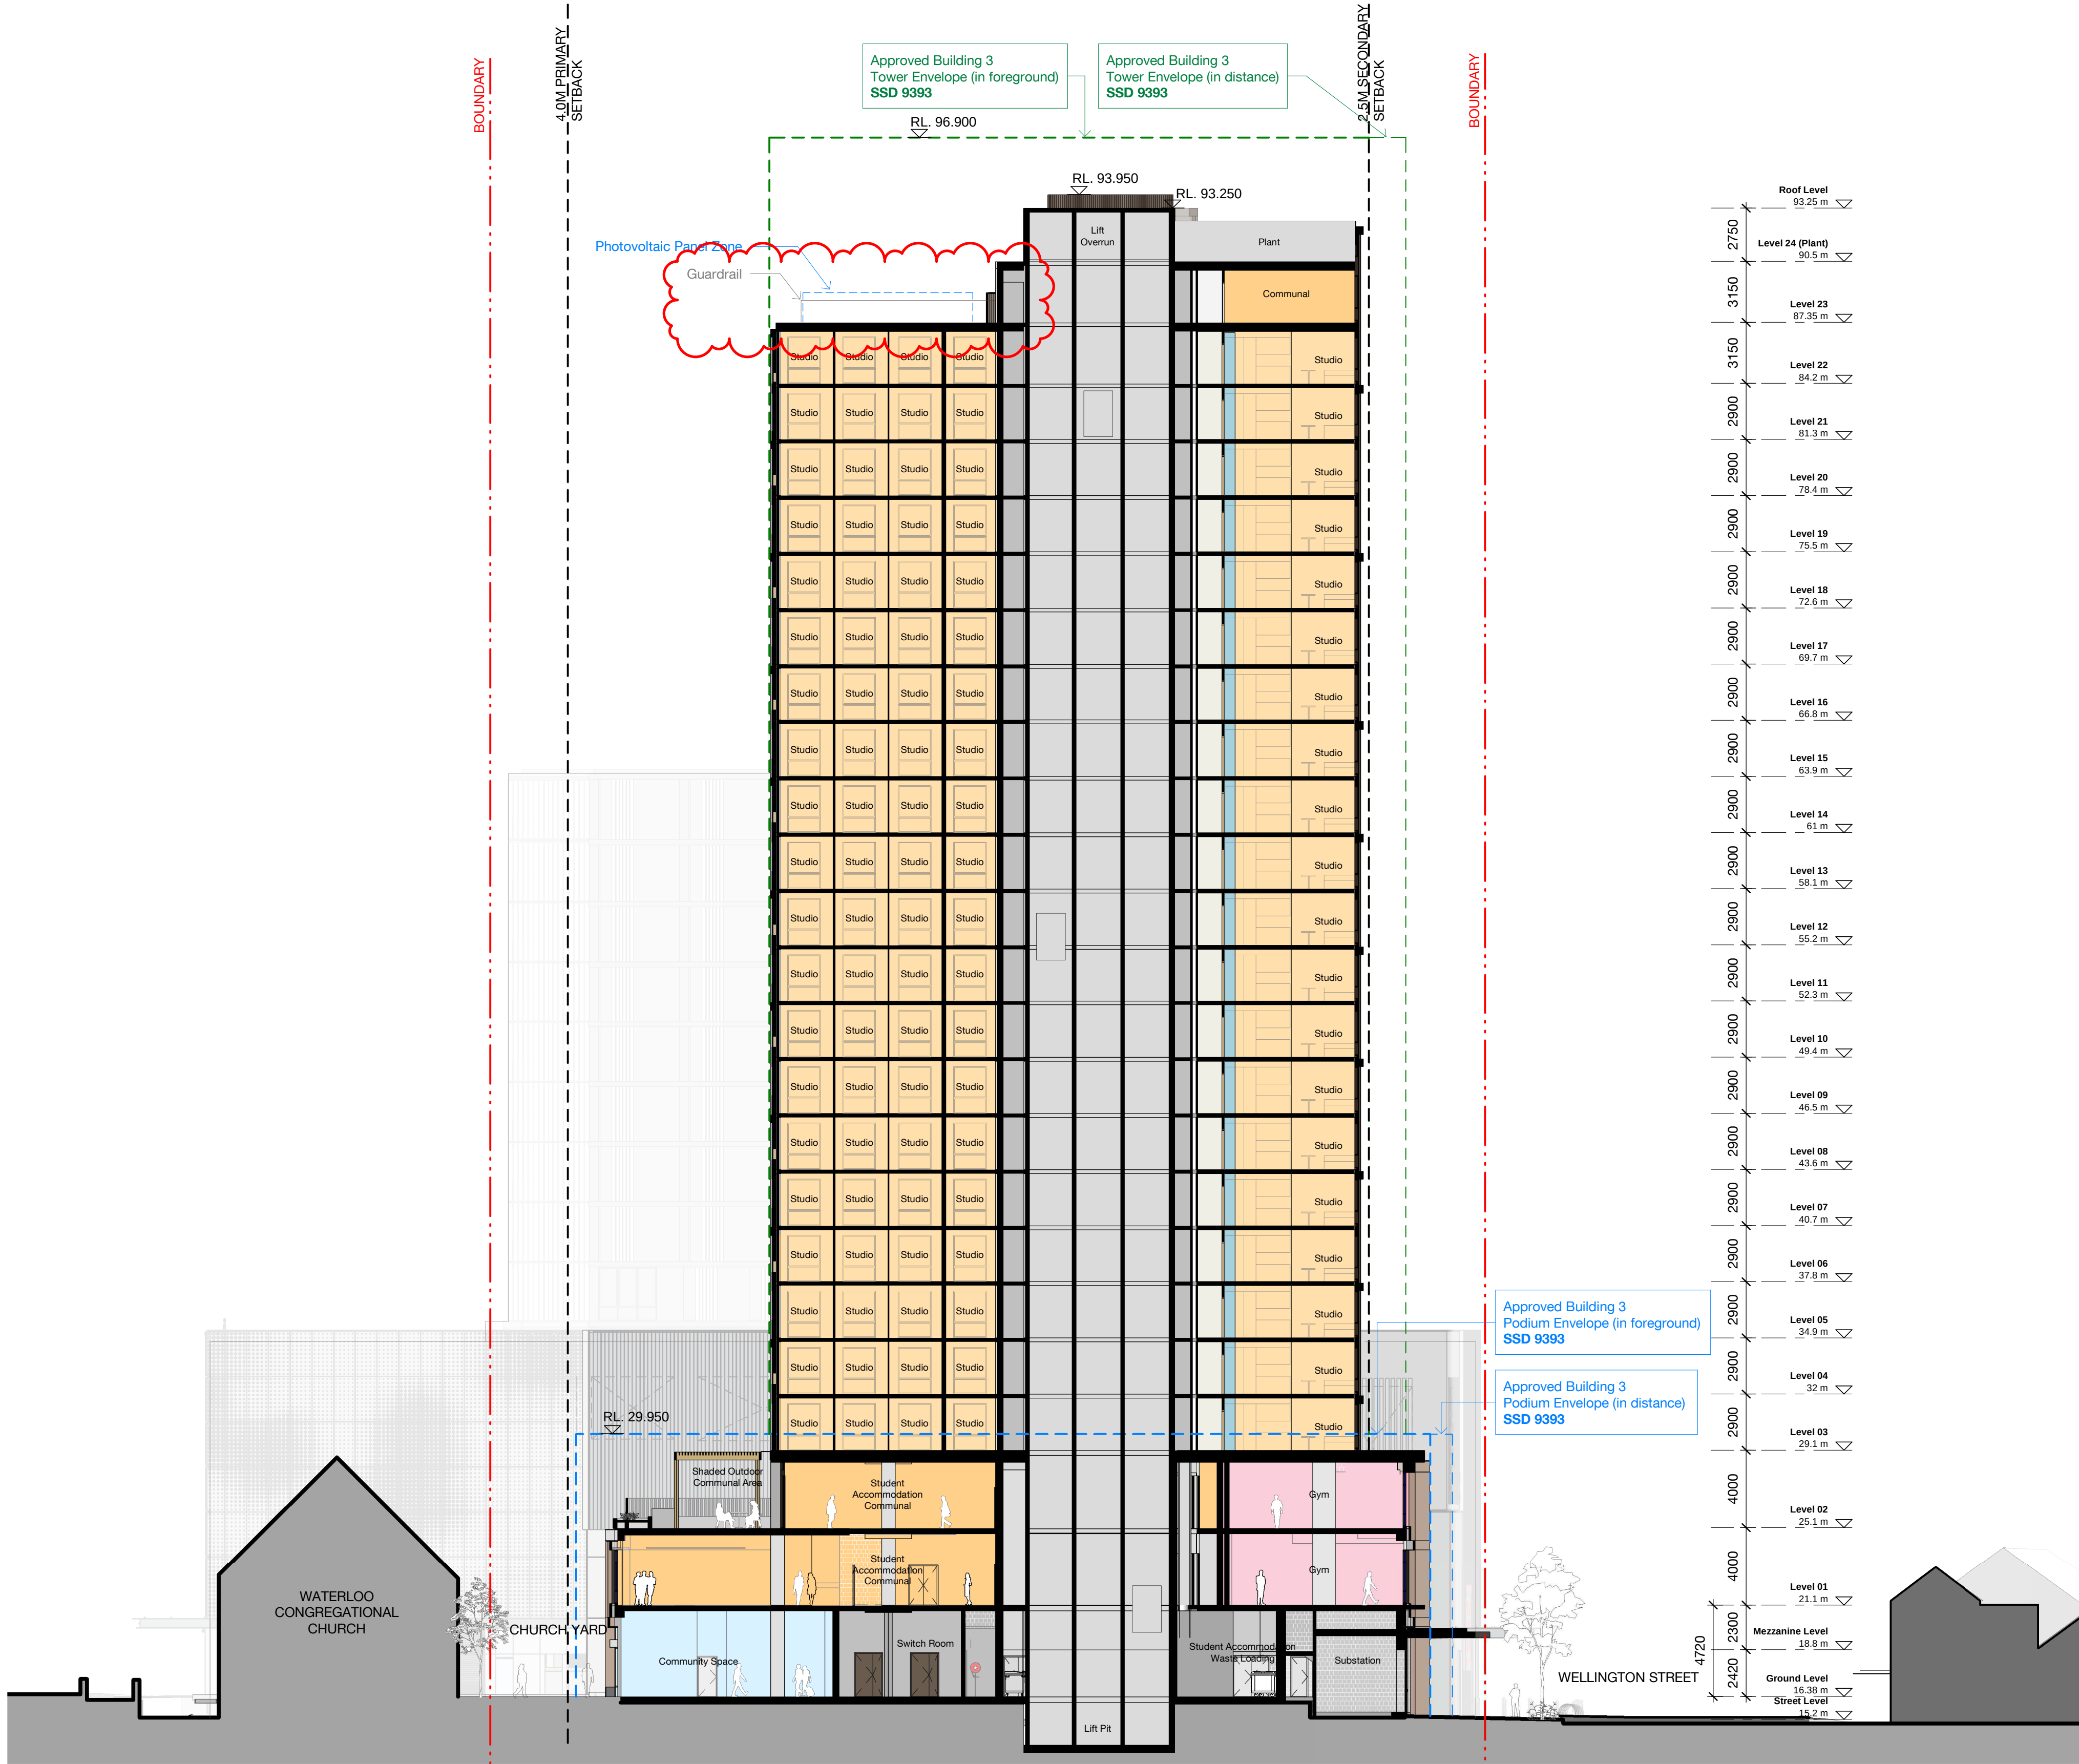


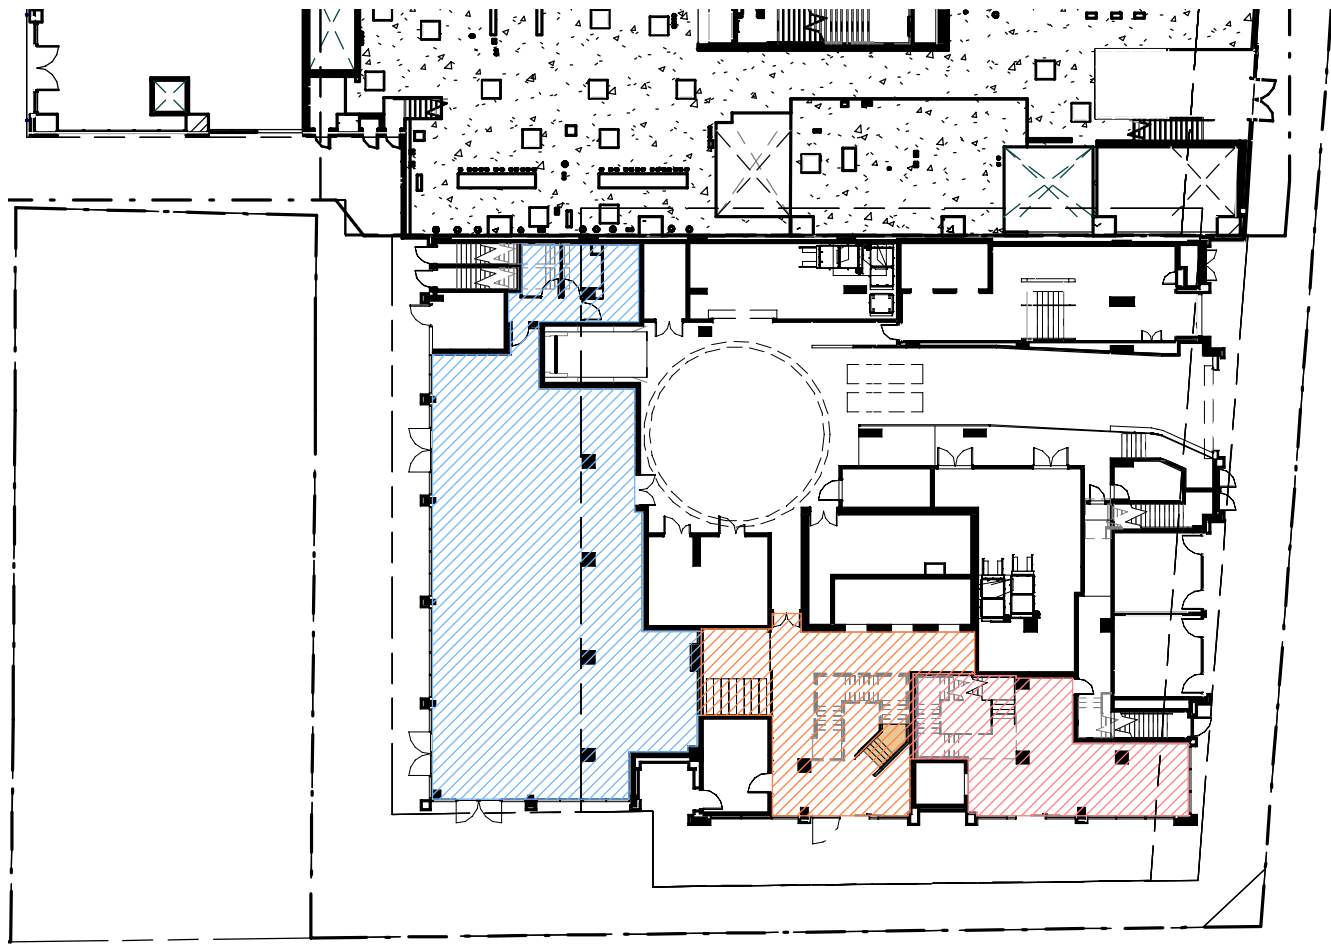


1 Ground Level_GFA_DA
1 : 400

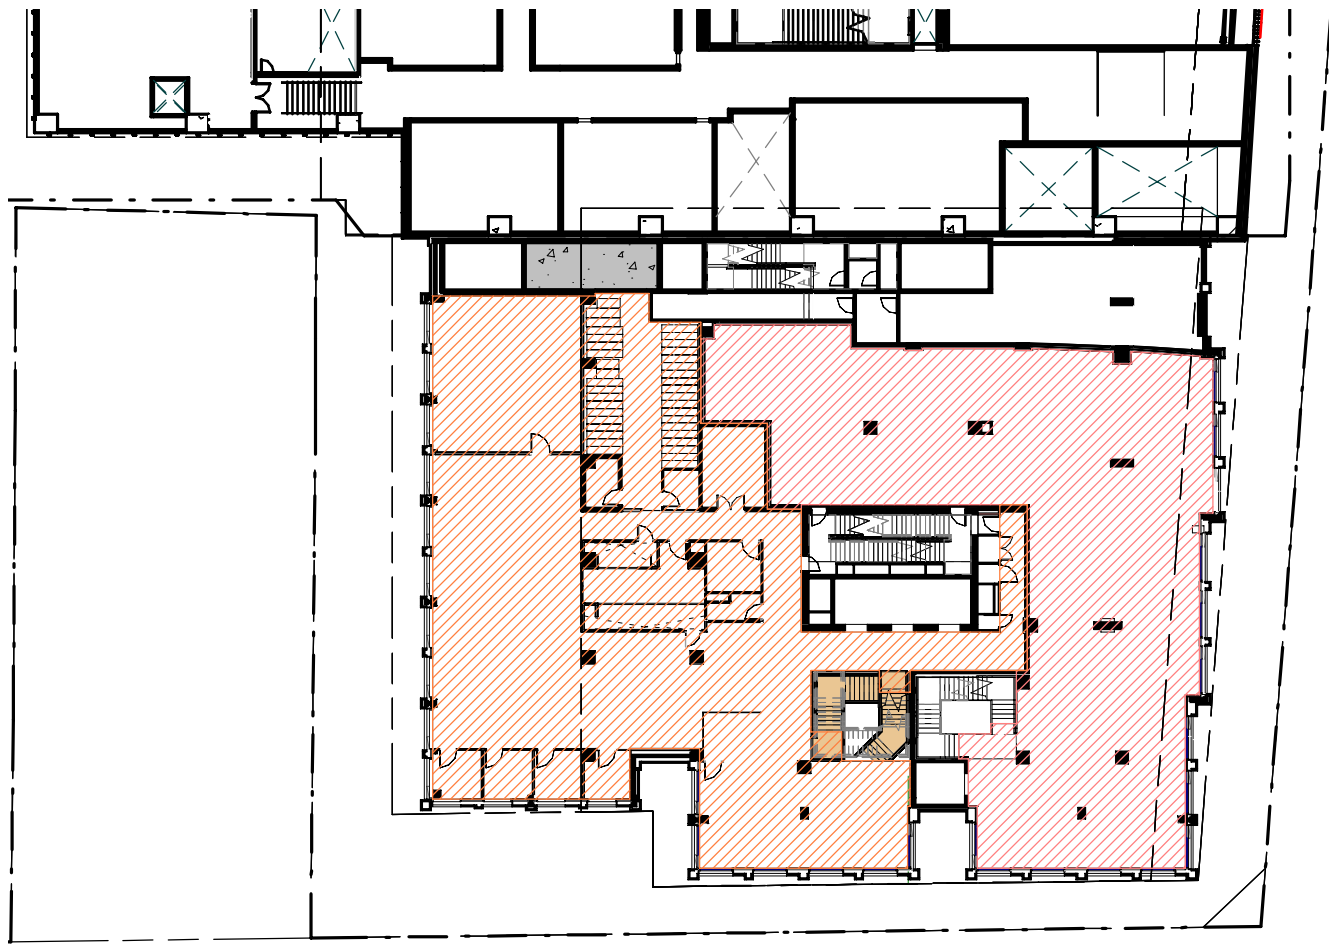


3 Level 01_GFA_DA
1 : 400

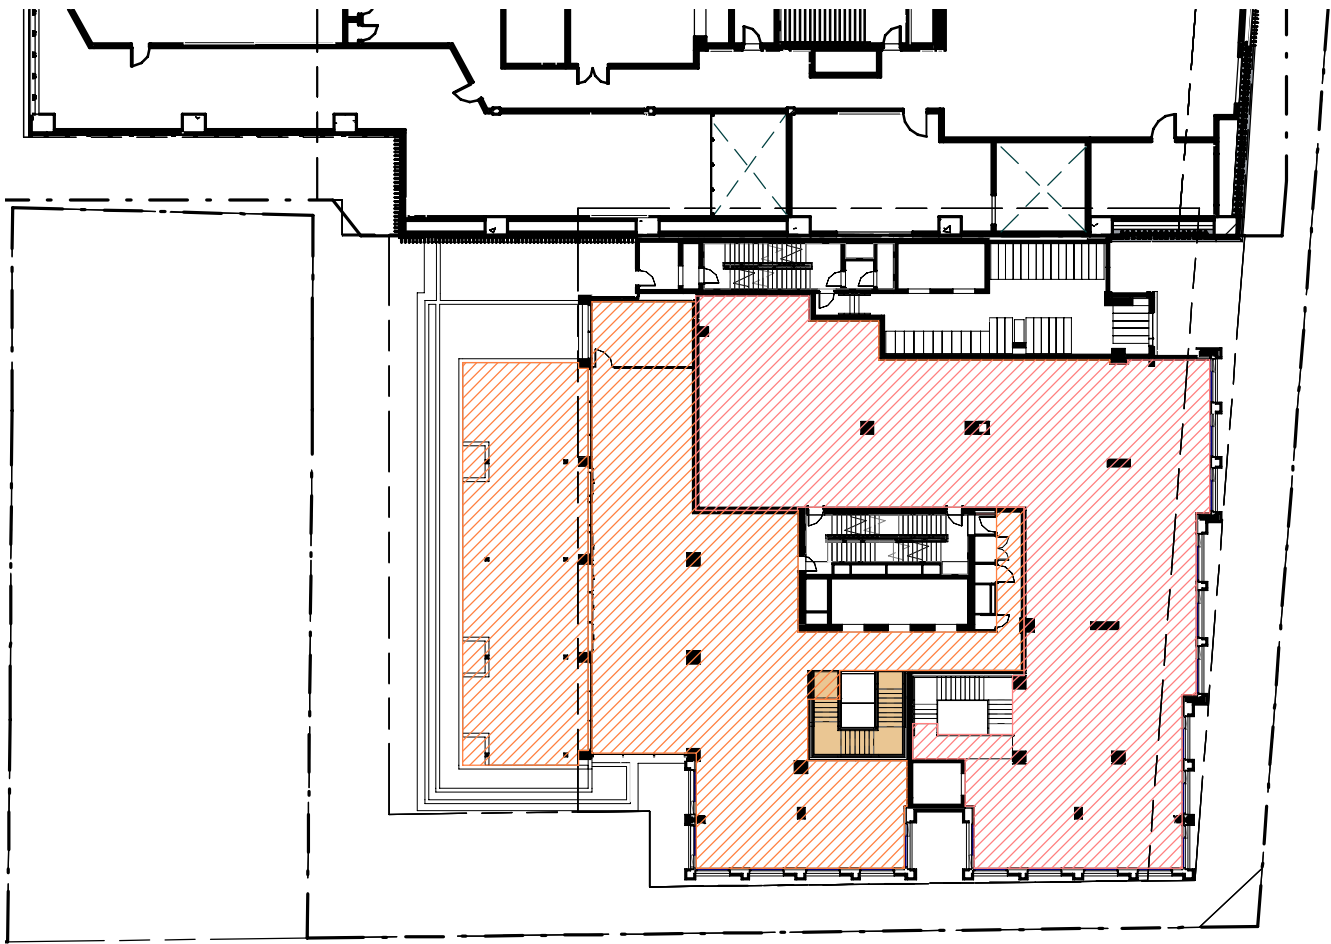


2 Level 02_GFA_DA
1 : 400

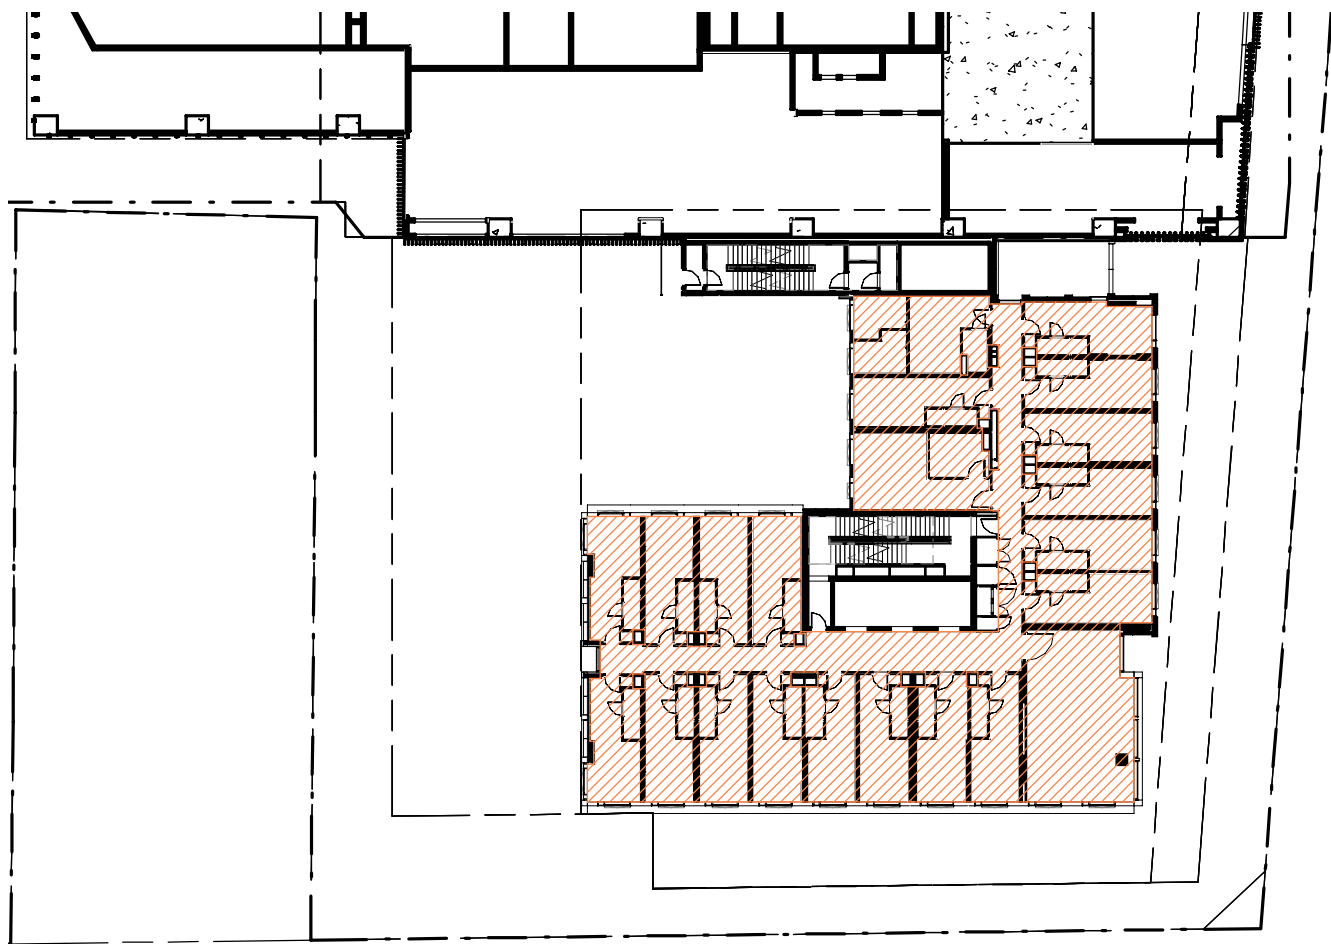


6 Level 03-05_GFA_DA
1 : 400

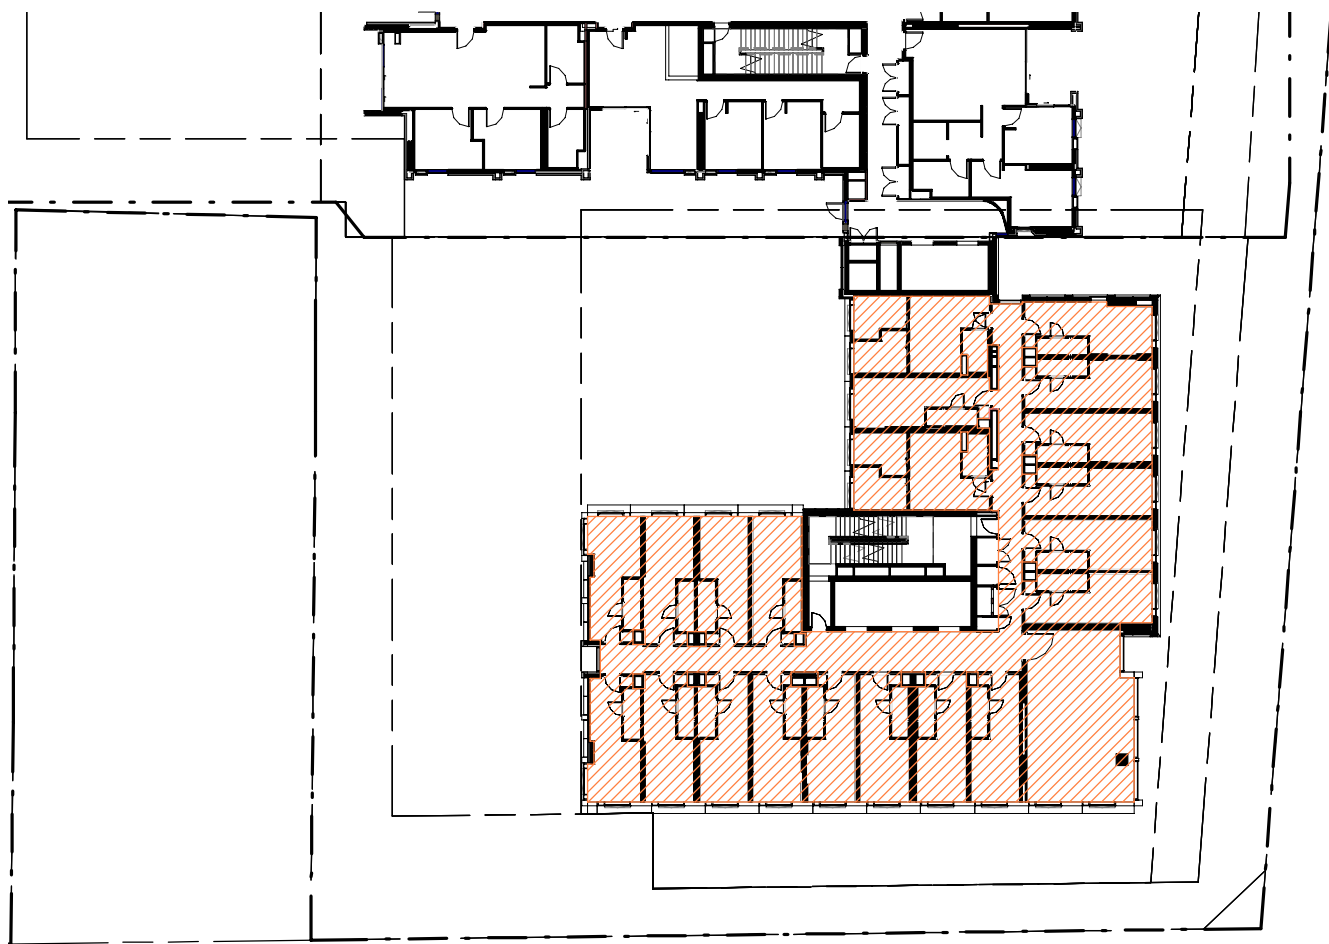

7 Level 06-15_GFA_DA
1 : 400

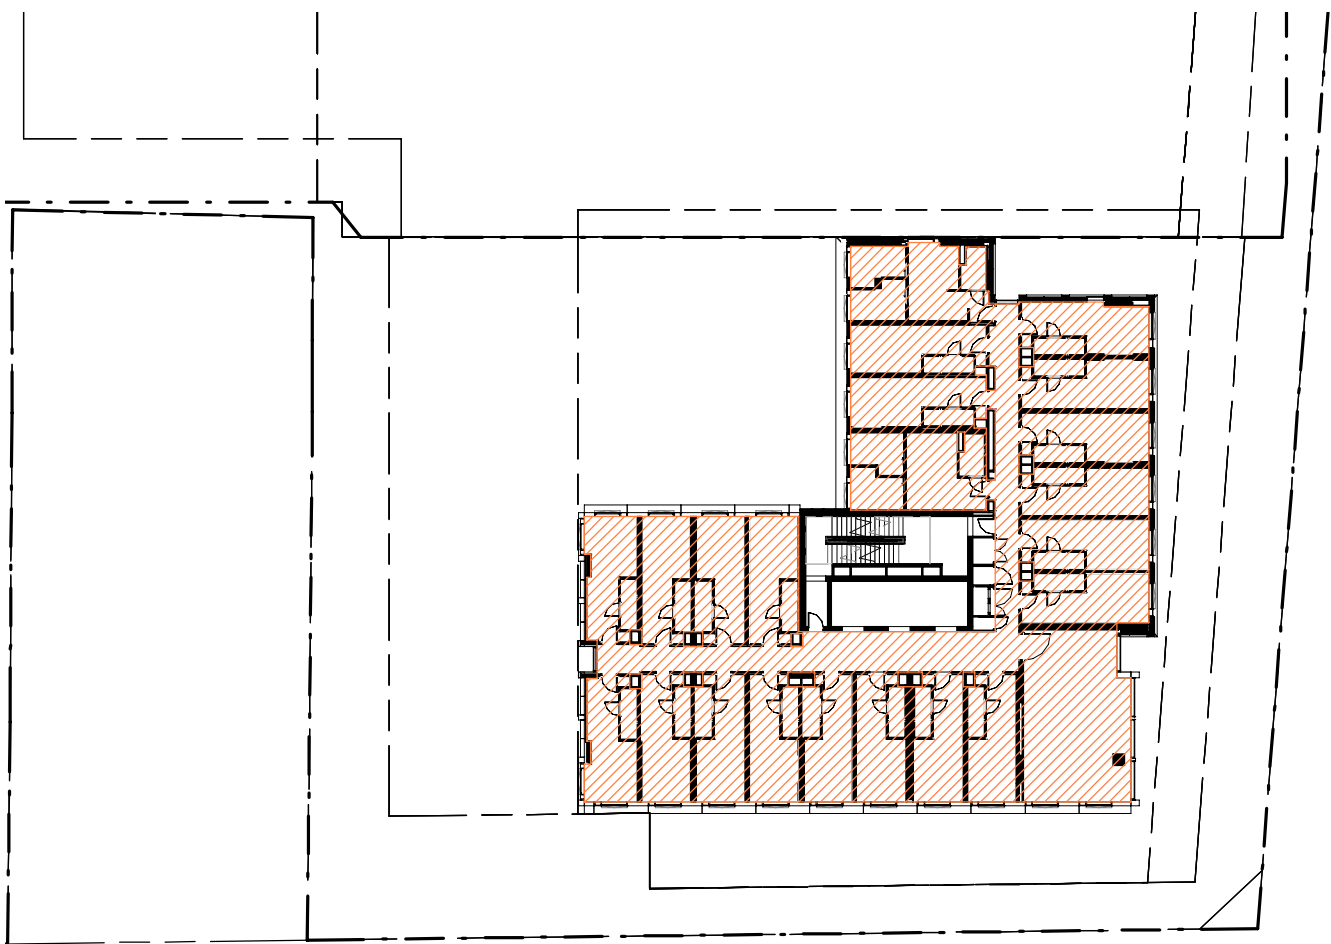

8 Level 16-22_GFA_DA
1 : 400

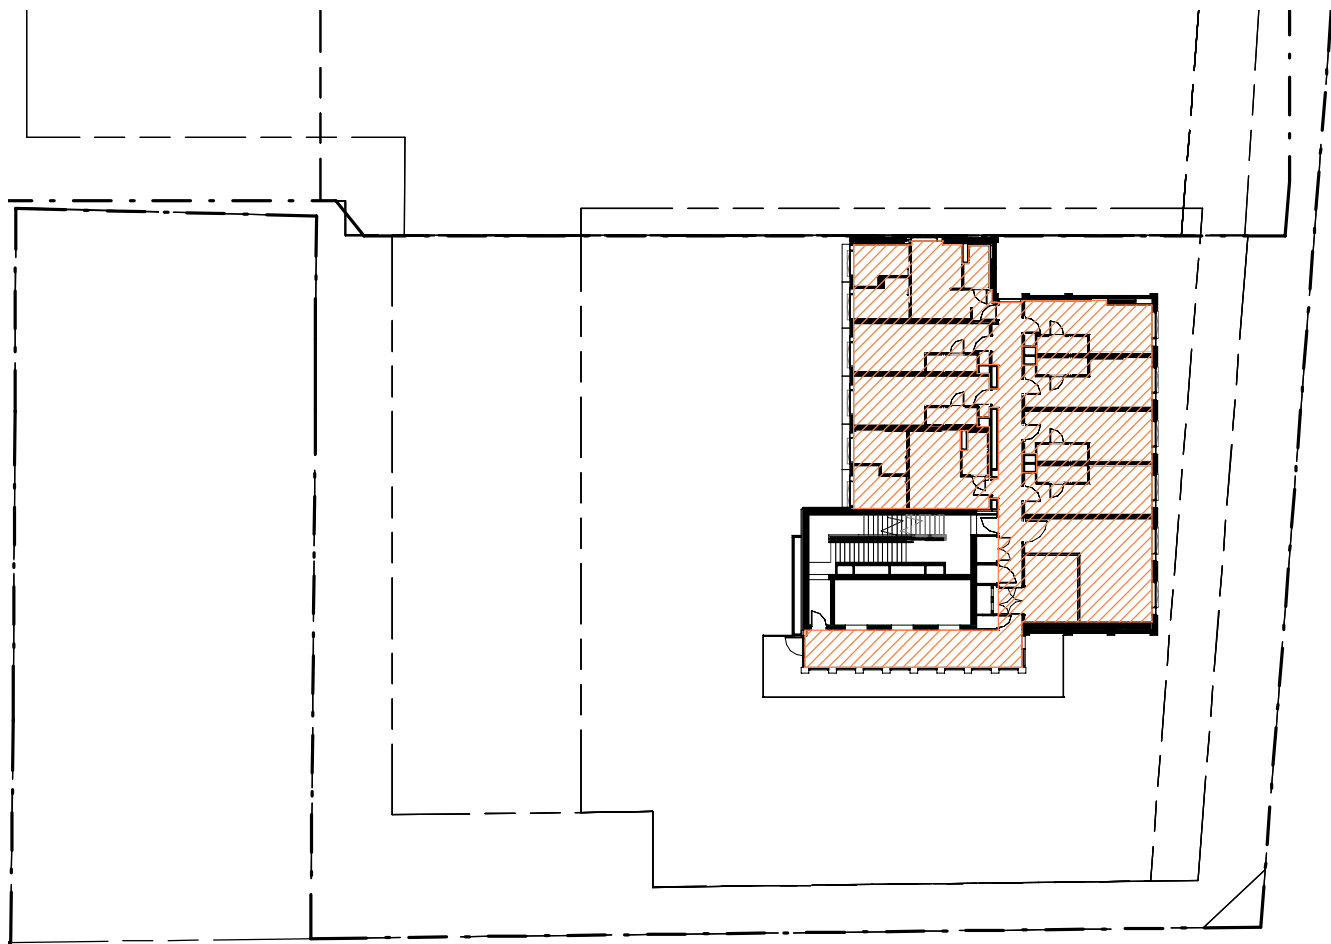

5 Level 23_GFA_DA
1 : 400

BUILDING 3 AREA SUMMARY	
Ground (Community Space)	295m ²
Ground (Student Acc.)	98m ²
Ground (Gym)	77m ²
Level 01 (Student Acc.)	555m ²
Level 01 (Gym)	408m ²
Level 02 (Student Acc.)	304m ²
Outdoor (Student Acc.)	141m ²
Level 02 (Gym)	434m ²
Level 03-05	1620m ²
Level 06-15	5395m ²
Level 16-22	3912m ²
Level 23	260m ²
TOTAL	13,358m ²

GROSS FLOOR AREA - Sydney LEP 2012 Standard Definition

Gross Floor Area means the sum of the floor area of each floor of a building measured from the internal face of external walls, or from the internal face of walls separation the building from any other building, measured at a height of 1.4 metres above the floor, and includes:

- (a) the area of a mezzanine, and
(b) habitable rooms in a basement or an attic, and
(c) any shop, auditorium, cinema, and the like in a basement or attic, but excludes:
(d) any area for common vertical circulation, such as lifts and stairs, and
(e) any basement:
(i) storage, and
(ii) vehicular access, loading areas, garbage and services, and
(f) plant rooms, lift towers and other areas used exclusively for mechanical services or ducting, and
(g) car parking to meet and requirement of the consent authority (including access to that carparking), and
(h) any space used for the loading or unloading of goods (including access to it), and
(i) terraces and balconies with the outer walls less than 1.4 metres high, and
(j) voids above a floor at the level of a storey or storey above

Recent revision history

#	Status	Description	Date
A		ISSUE FOR INFORMATION	15.05.20
B		ISSUE FOR INFORMATION	01.06.20
C		DRAFT SSDA ISSUE	15.06.20
D		SSDA ISSUE - FOR LANDOWNER'S CONSENT	27.07.20
E		SSDA ISSUE	26.08.20
F		RTS draft	08.02.21
G		RTS	10.02.21
H		RTS	15.02.21
I		RTS	26.03.21

Notes

No material may be reproduced without prior permission

Contractor must verify all dimensions on site before commencing work or preparing shop drawings.

Do not scale drawings.

RTS Changes

- Area Calculation Updated

Key Plan

Client

A Joint Venture Project

Consultant

Project

WATERLOO METRO QUARTER DEVELOPMENT

Project number

WMQ-BLD3-BSA

Size check
25mm

Checked

JC

Approved
JC

Sheet size
A1

Scale
1 : 400

Sheet title

Area Calculation (GFA)

Status

AFT D&C Builder

Sheet number
WMQ-BLD3-BSA-AR-DRG-DA160

Revision
I