



Asphaltic Road

Concrete Road

Car Park

Footpath

Fire Trail

Grass or Planting

EXISTING SERVICES LEGEND

S

W

EU

EA

T

G

SW

MS

Existing sewer

Existing water



Existing underground electrical

Existing aerial electrical

Existing communications

Existing gas

Existing stormwater

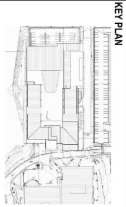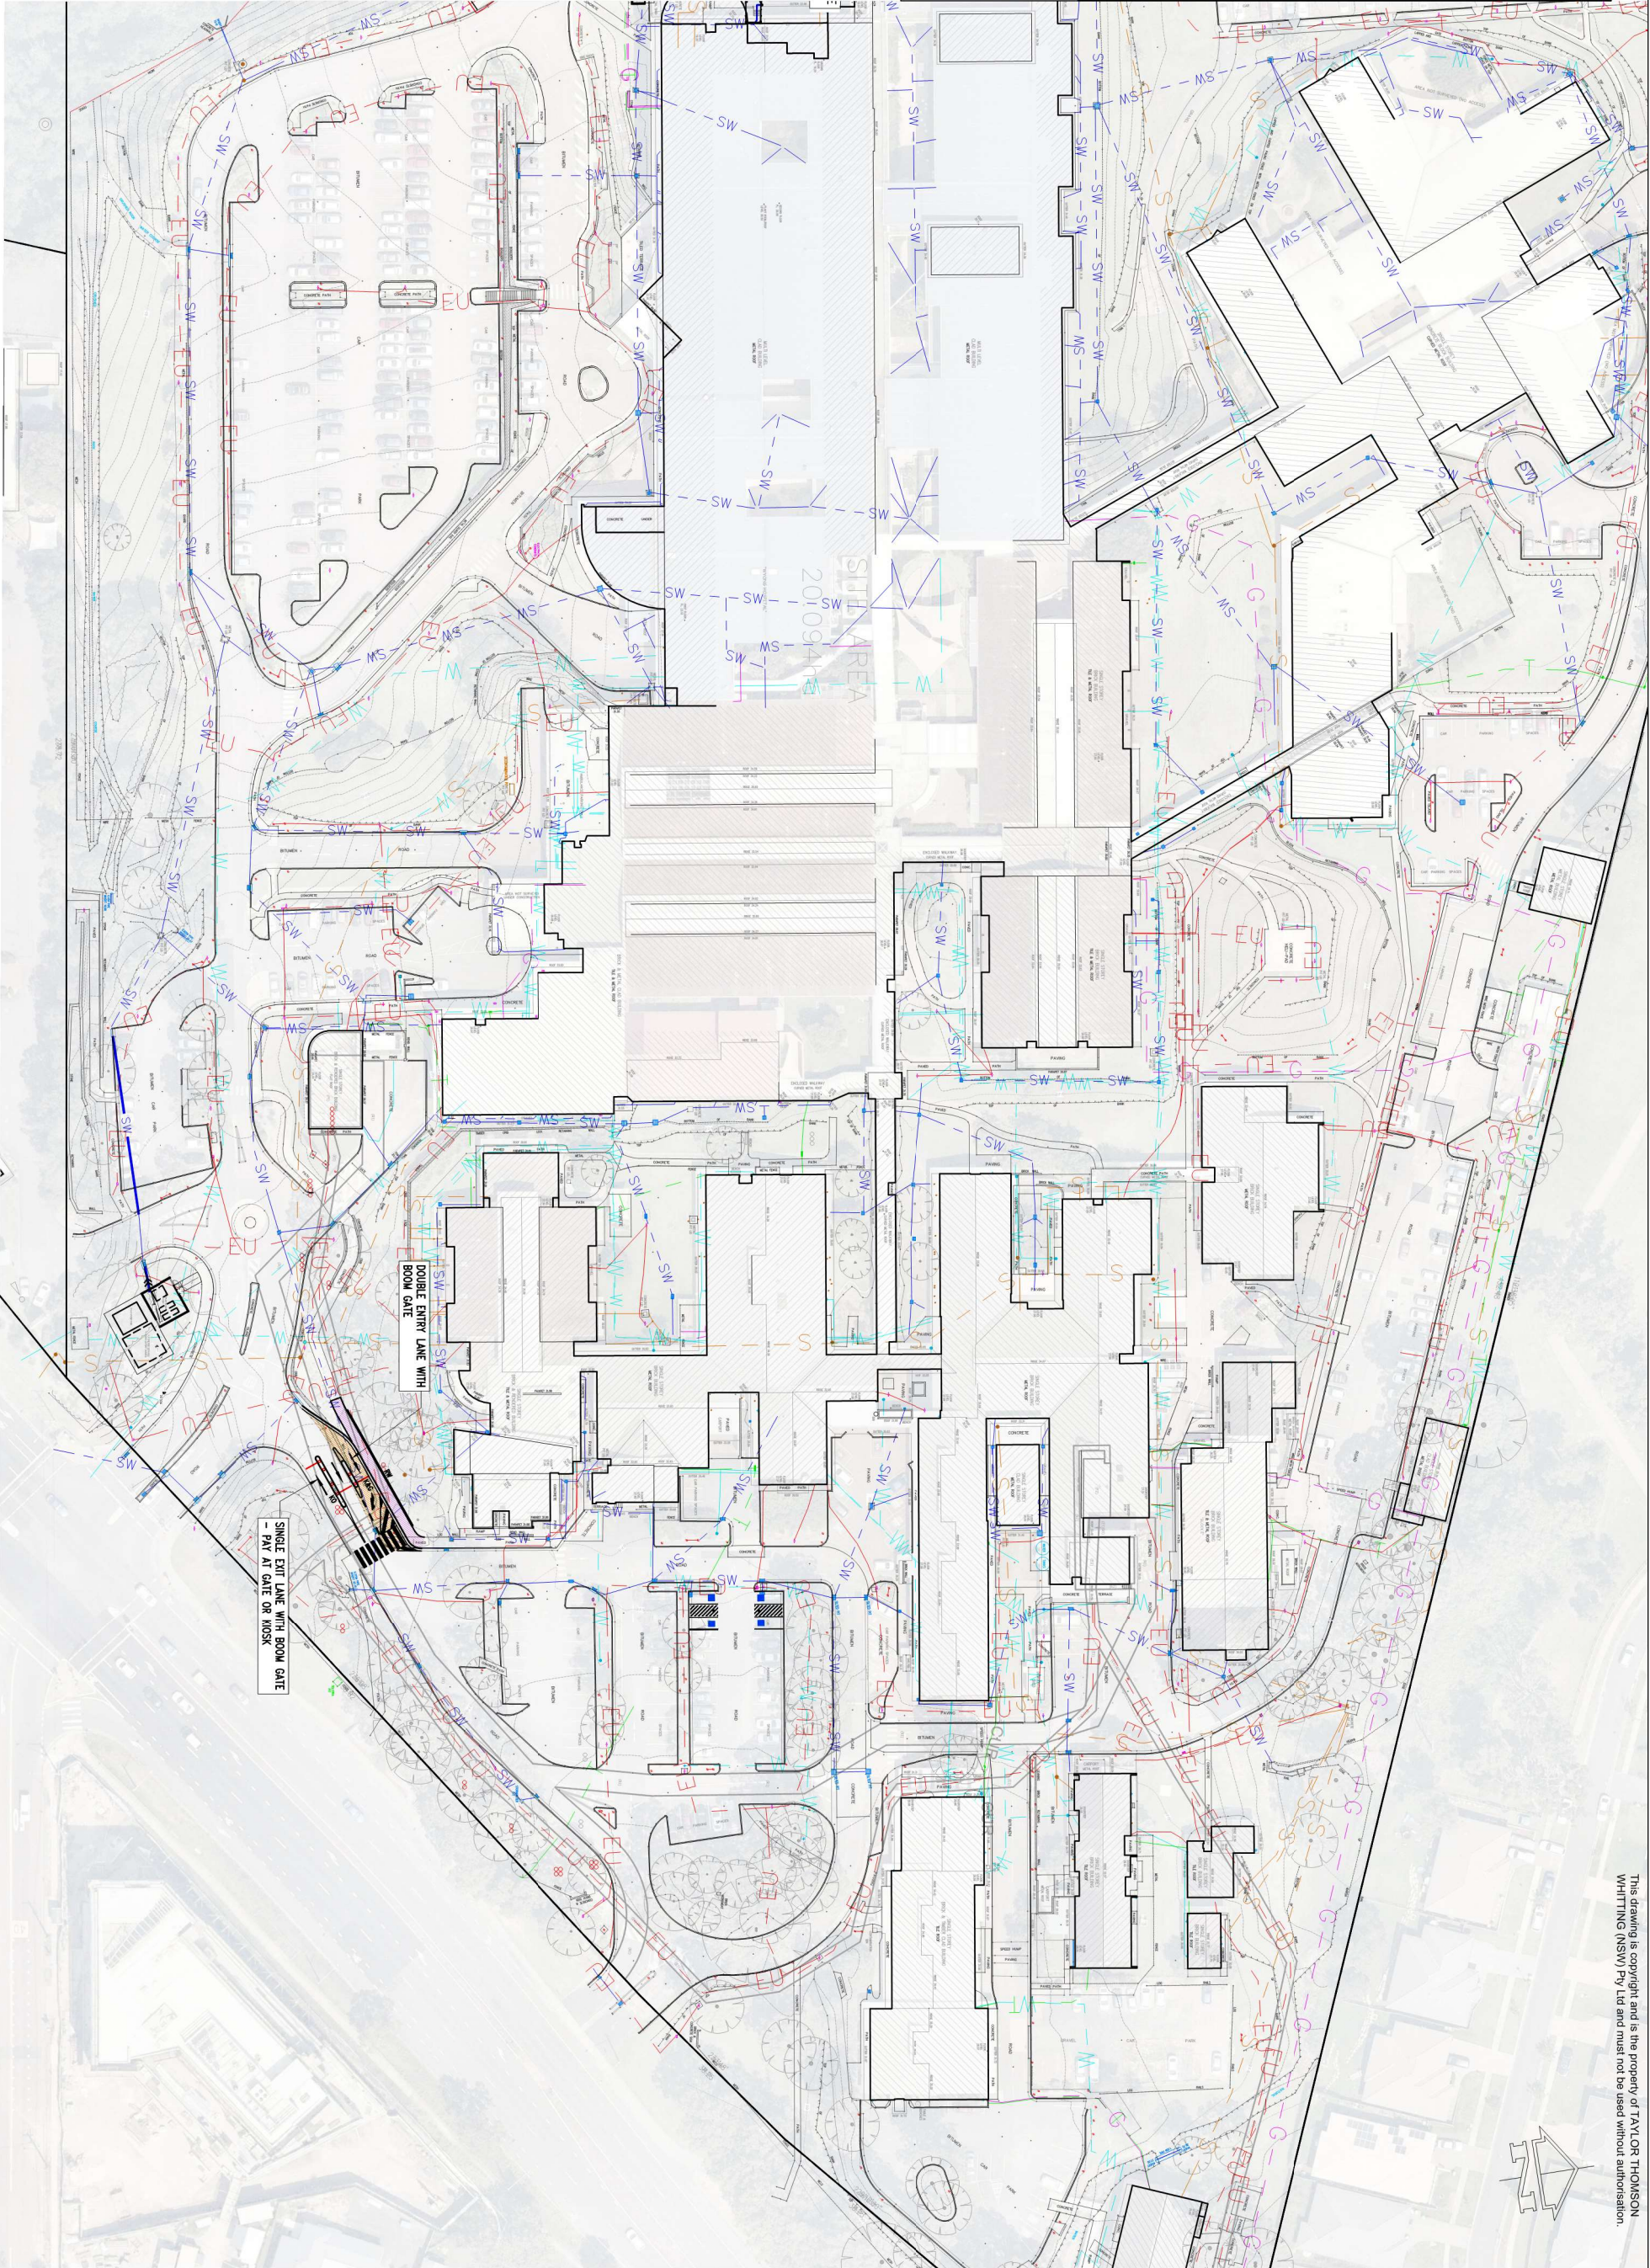

REV	DATE	DESCRIPTION	DWN	CHK
P1	05.06.19	ISSUE FOR SSD	WW	SB

TTW

Taylor Thomson Whitting

612 9439 7289 | 48 Chandos Street St Leonards NSW 2065

PROJECT: WYONG REDEVELOPMENT
DRAWING TITLE: OVERALL SITE PLAN SHEET 2 - EAST

PROJECT NUMBER: 181458
STATUS:
DRAWING NUMBER: C2002

REVISION: P1
SCALE: 1:600@A1

NSW

GOVERNMENT

Health Infrastructure

CLIENT: 17 Pacific Highway
Lane 6, 7, 8, 1000

ISSUE FOR SSD

HDR

Healthcare Development Resources

NSW

GOVERNMENT

Health Infrastructure

CLIENT: 17 Pacific Highway
Lane 6, 7, 8, 1000