




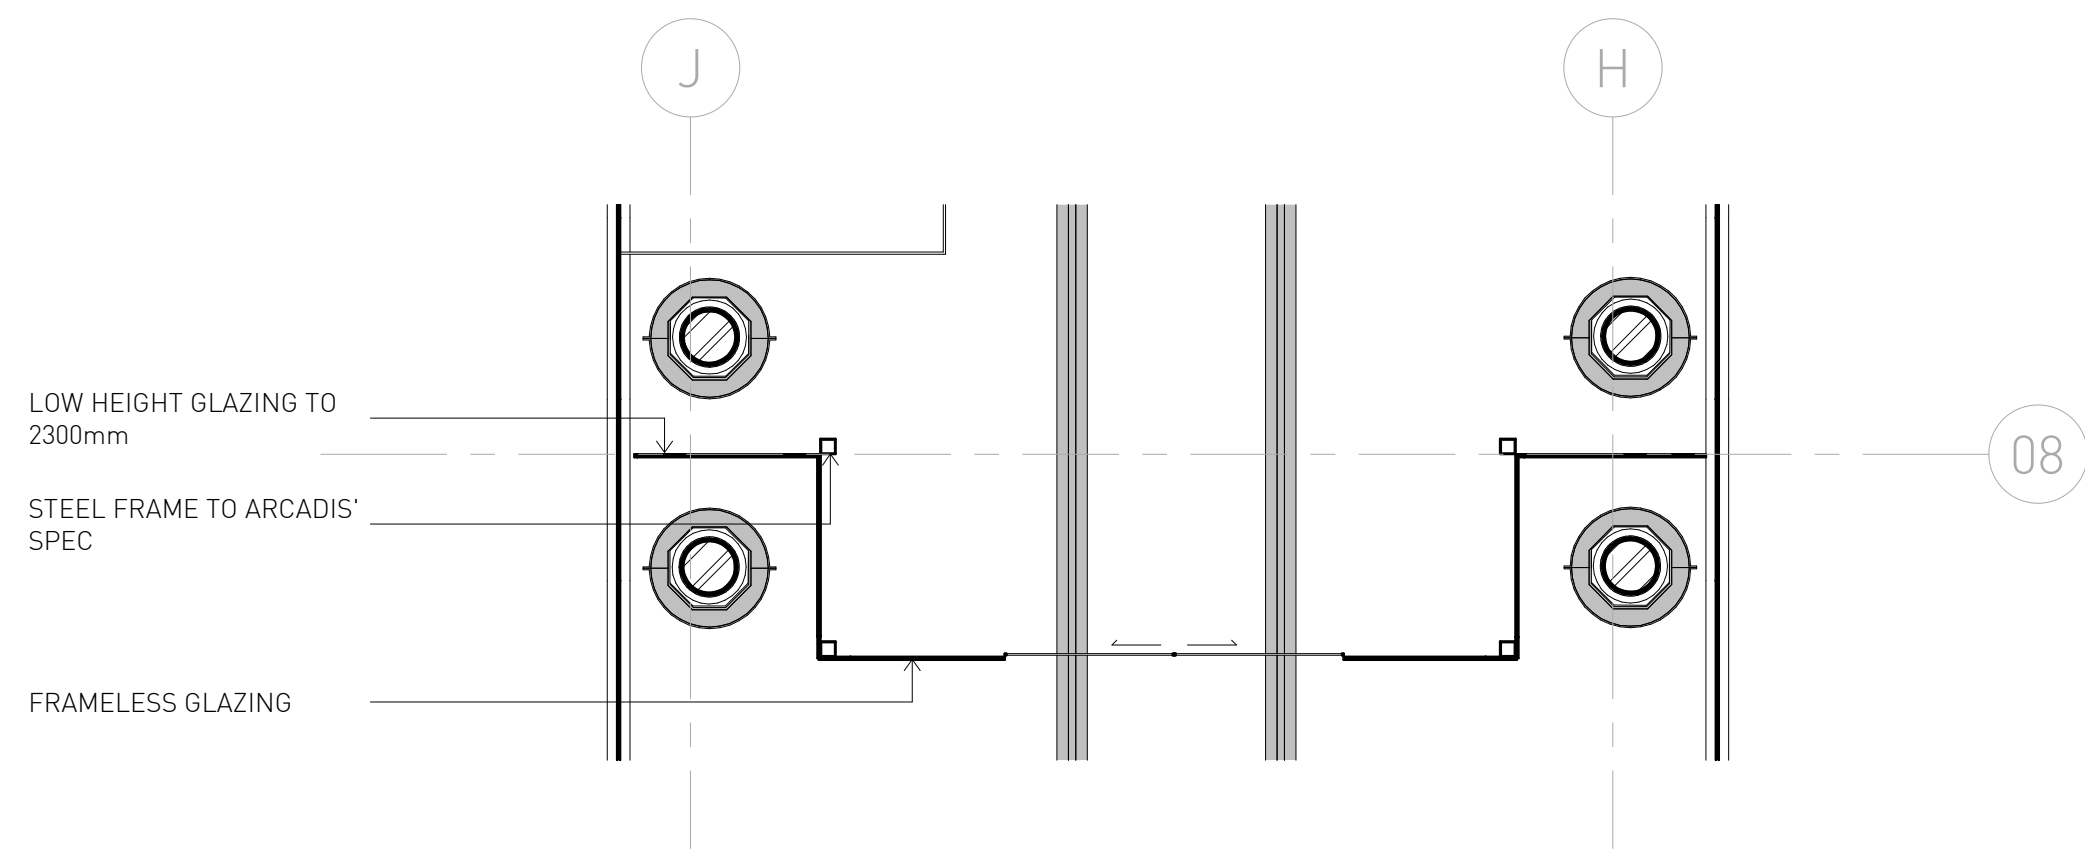


2 GRID 8 GLAZING - GROUND FLOOR PLAN
1 : 50

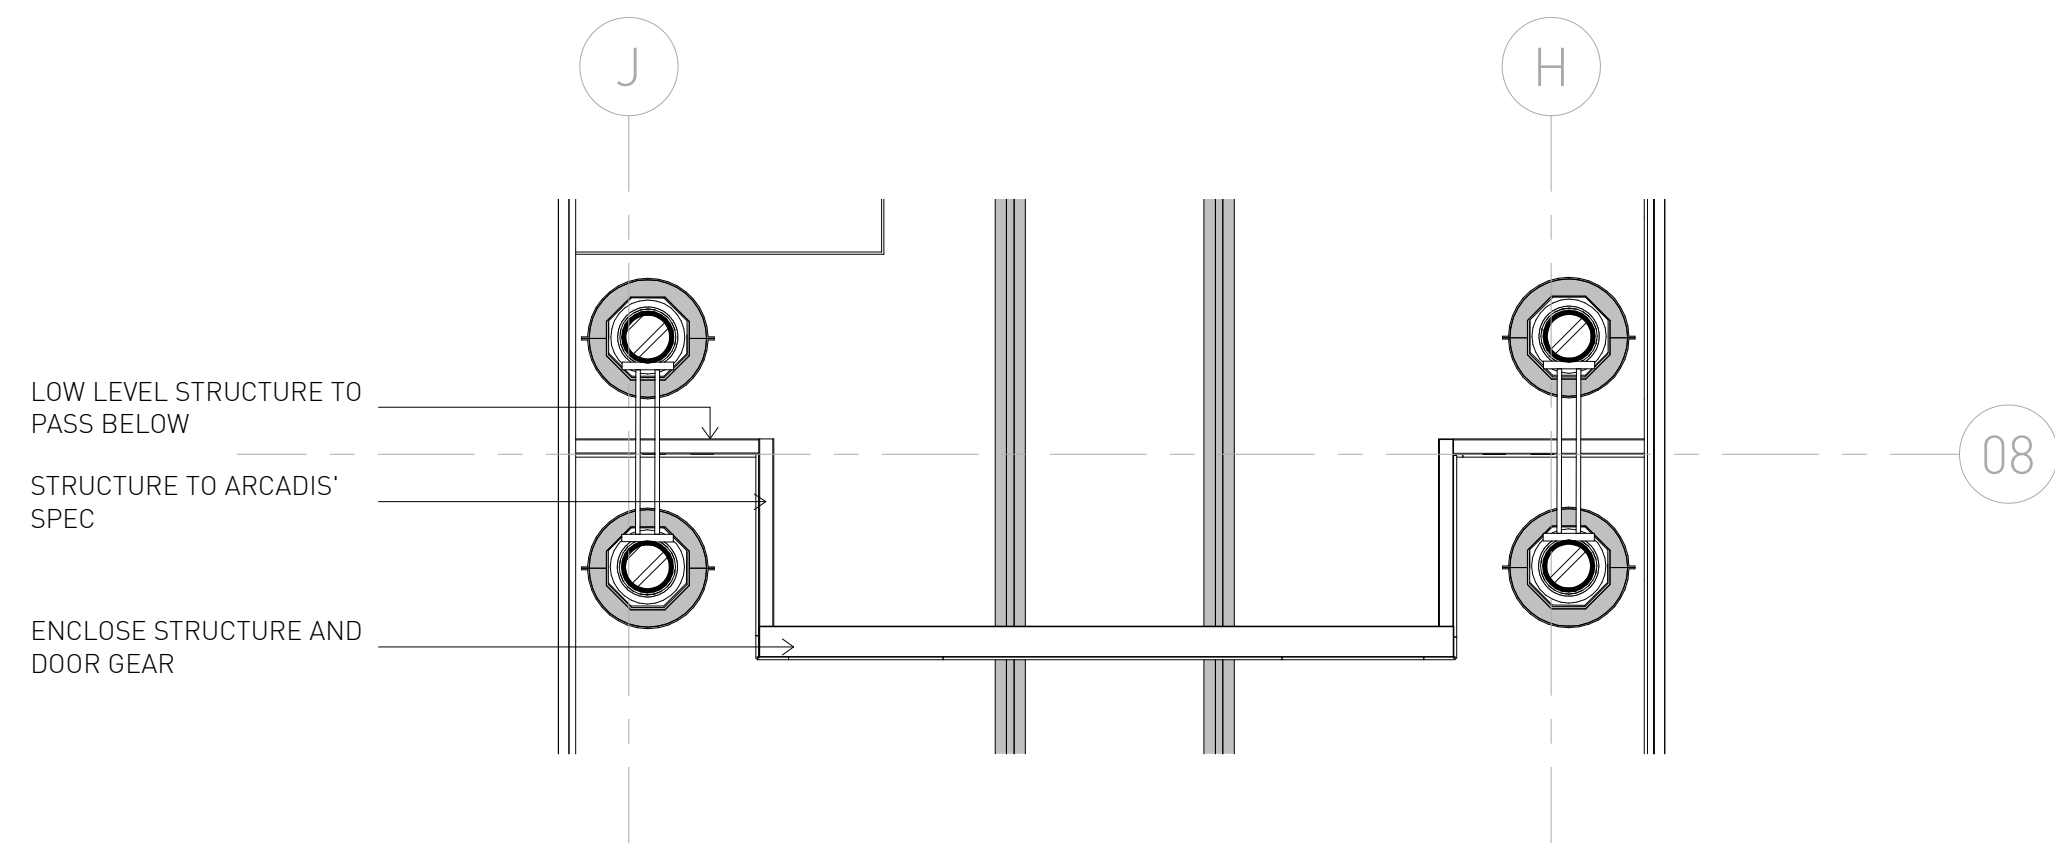


4 GRID 8 GLAZING - FIRST FLOOR PLAN
1 : 50

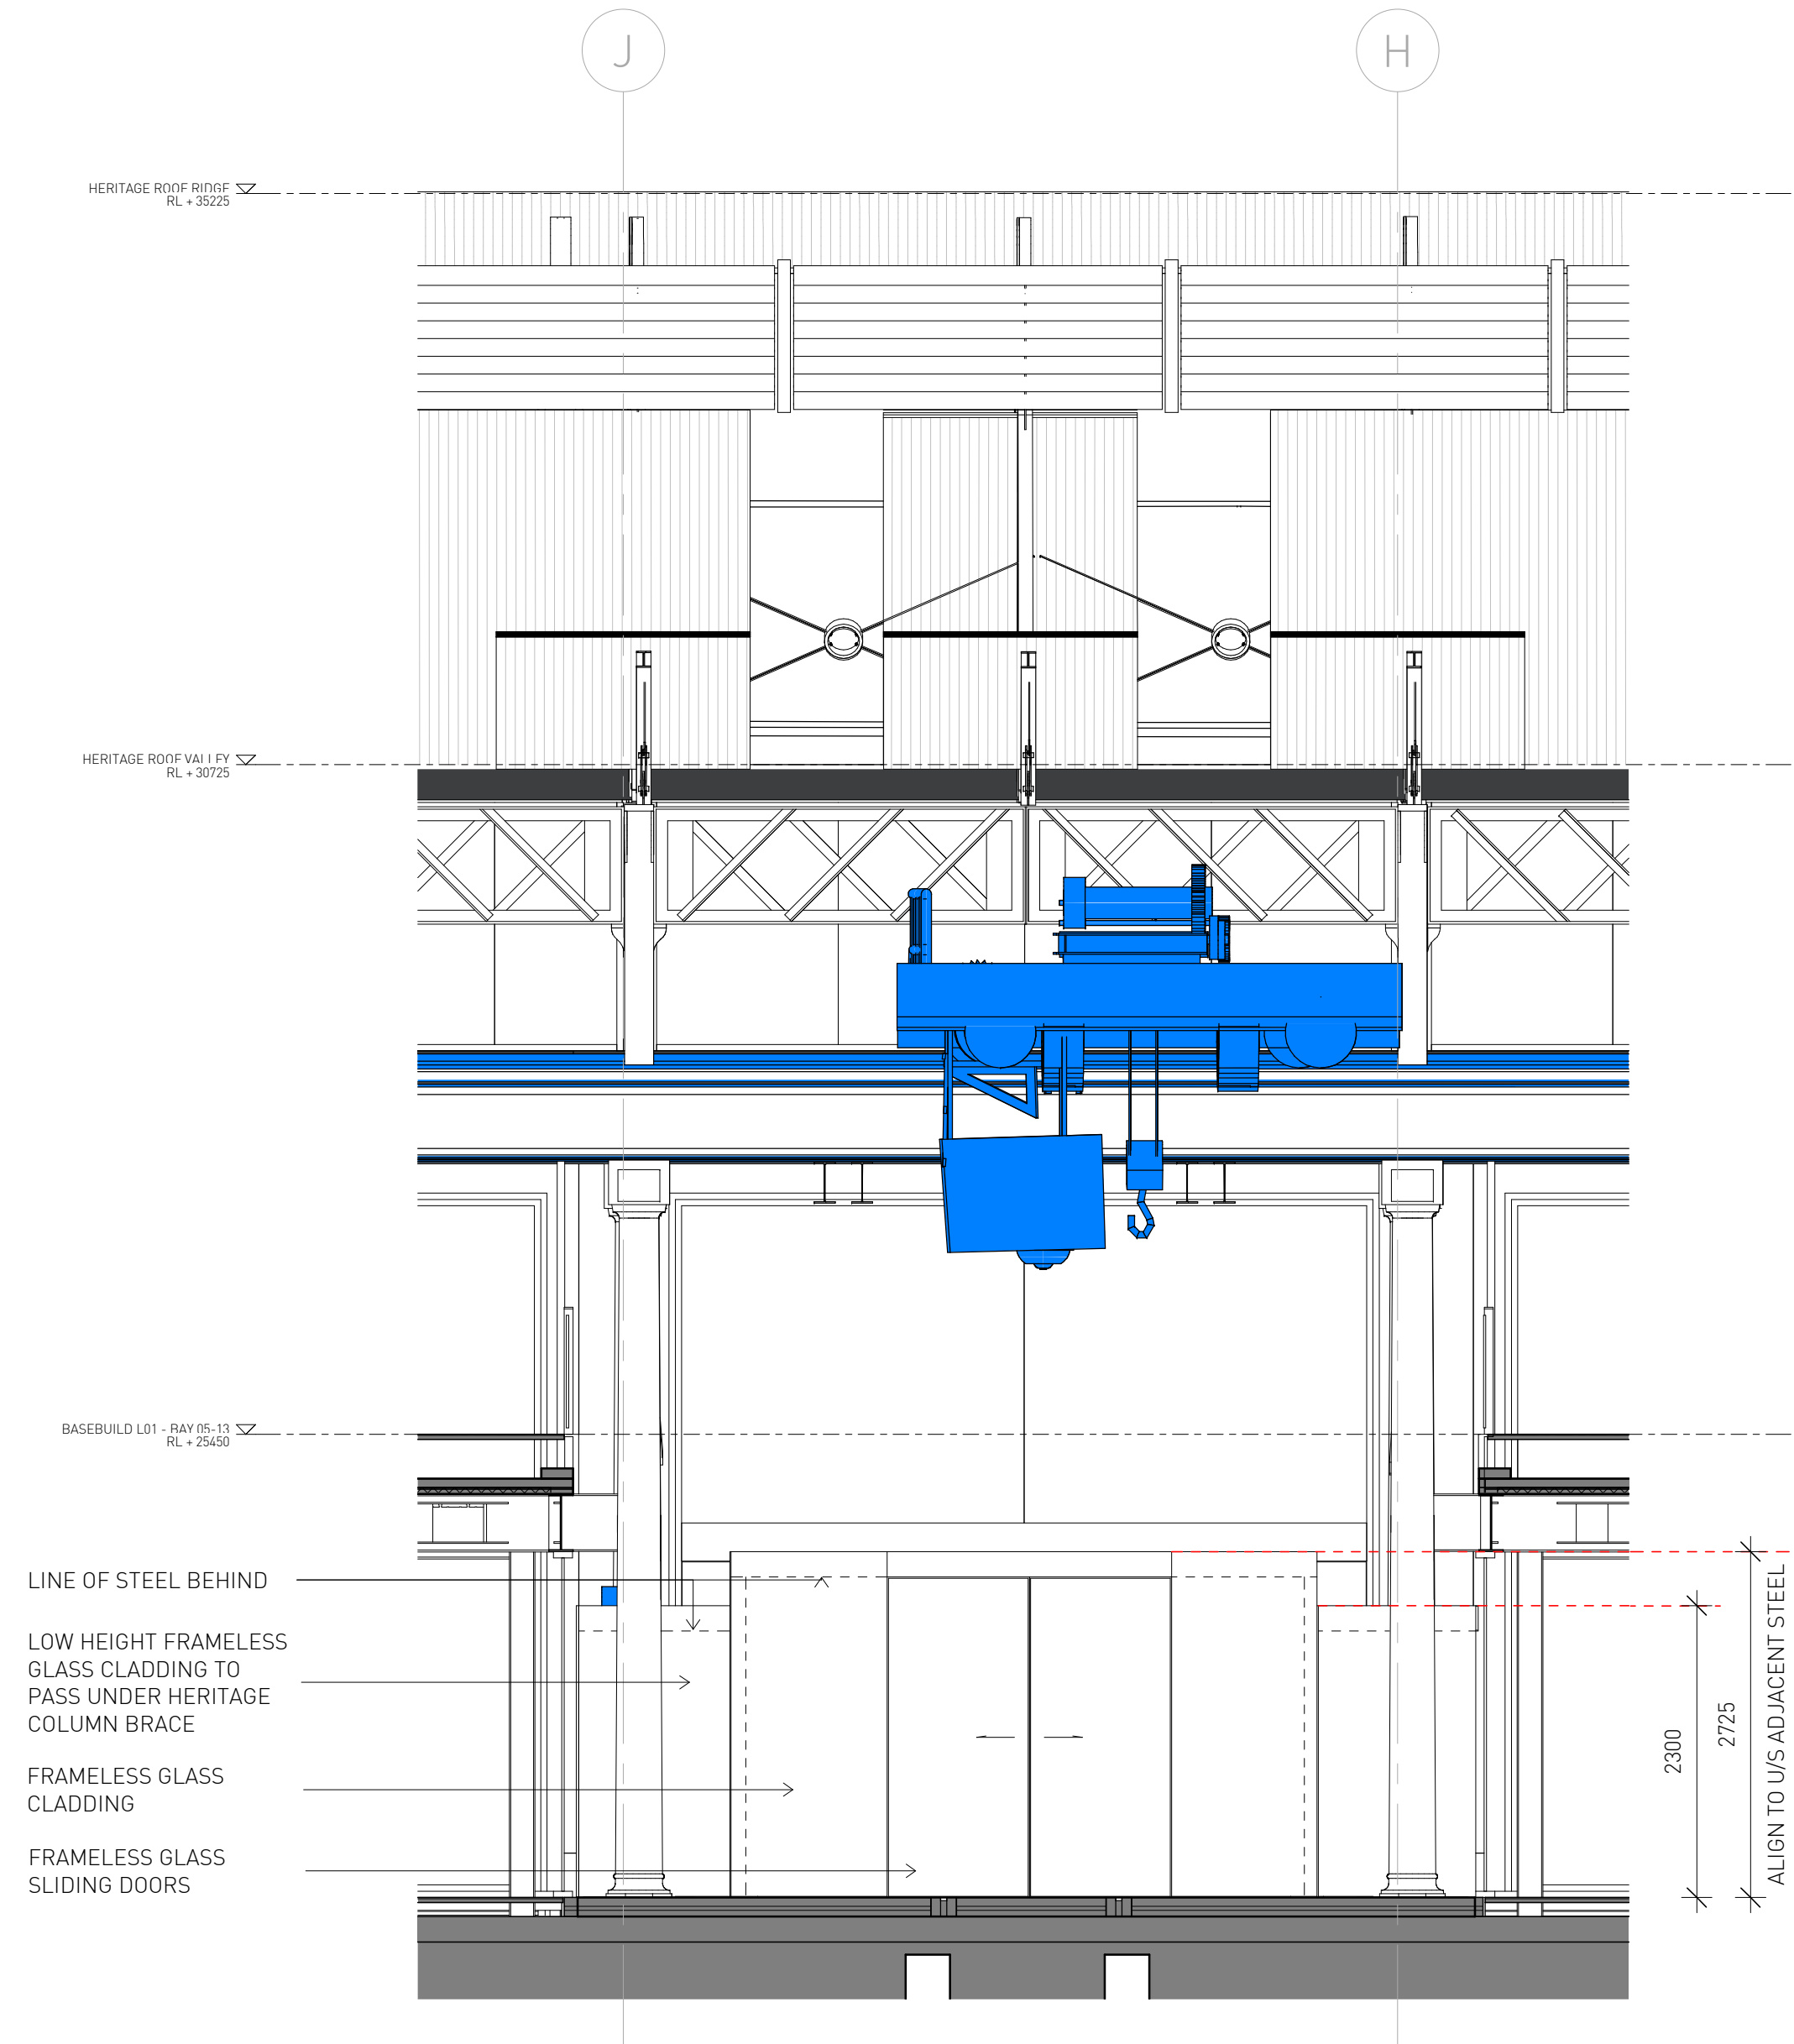


1 ELEVATION - GRID 8 GLAZING
1 : 50

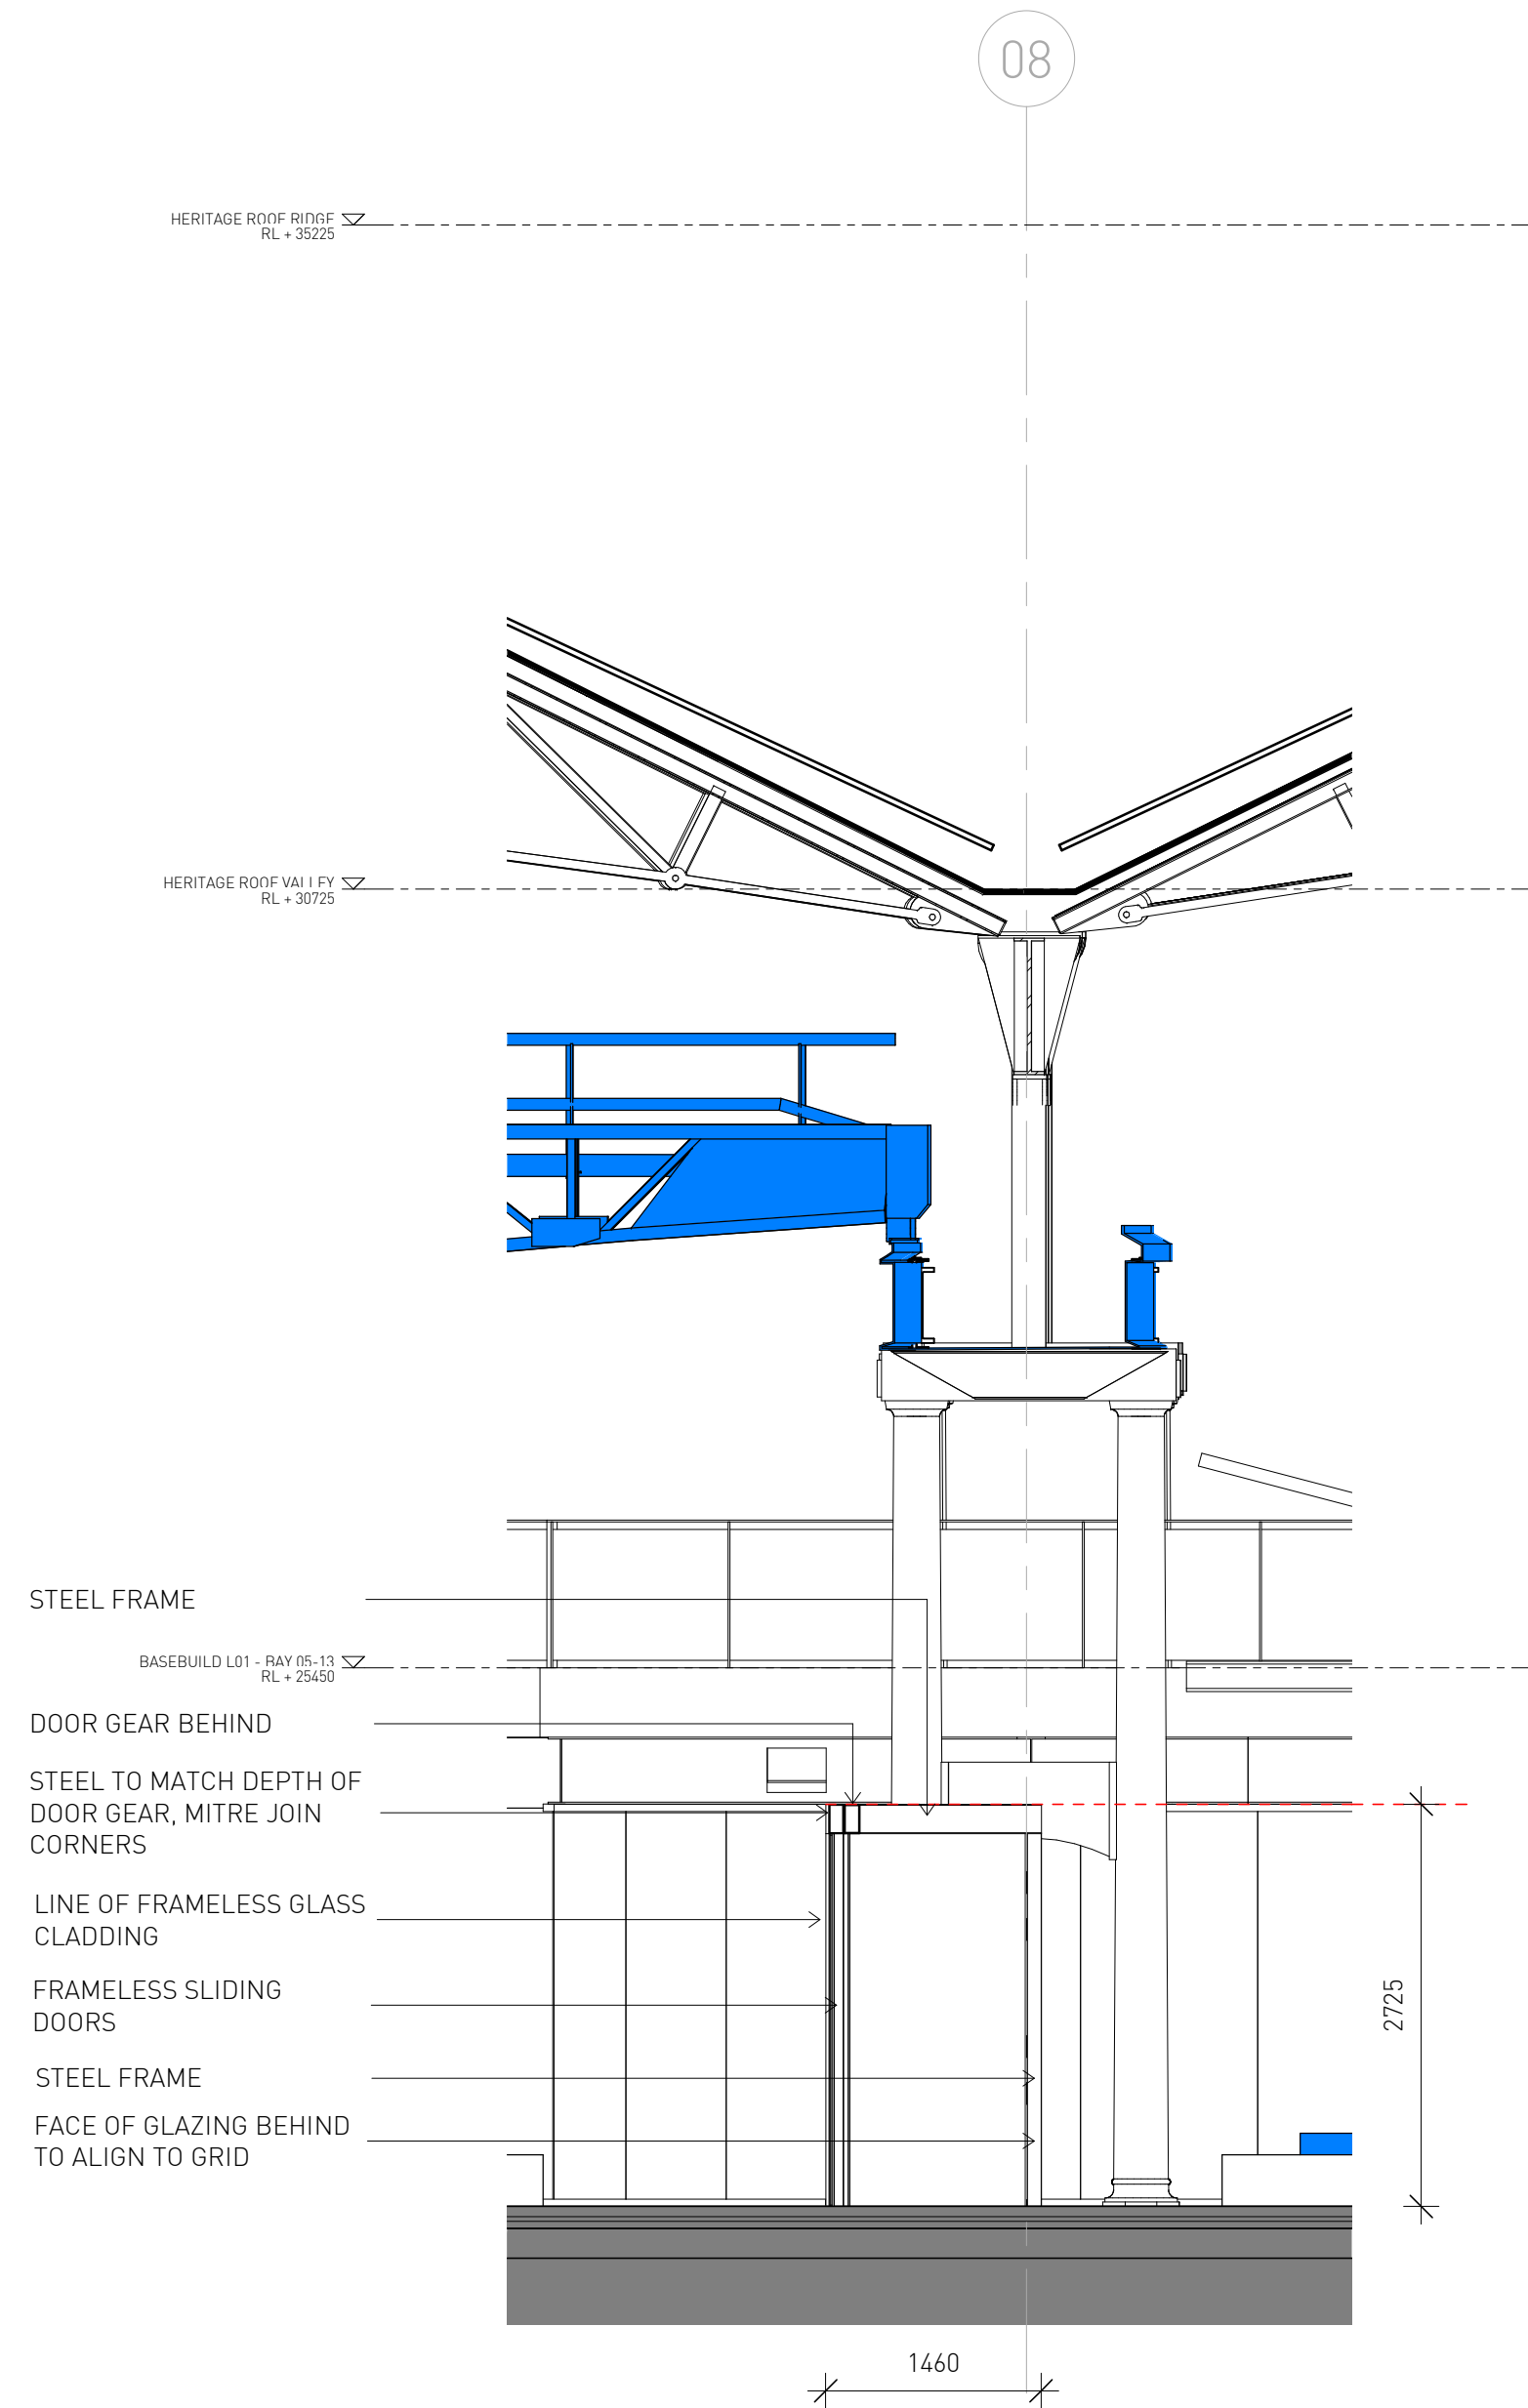

3 SECTION - GRID 8 GLASS
1 : 50

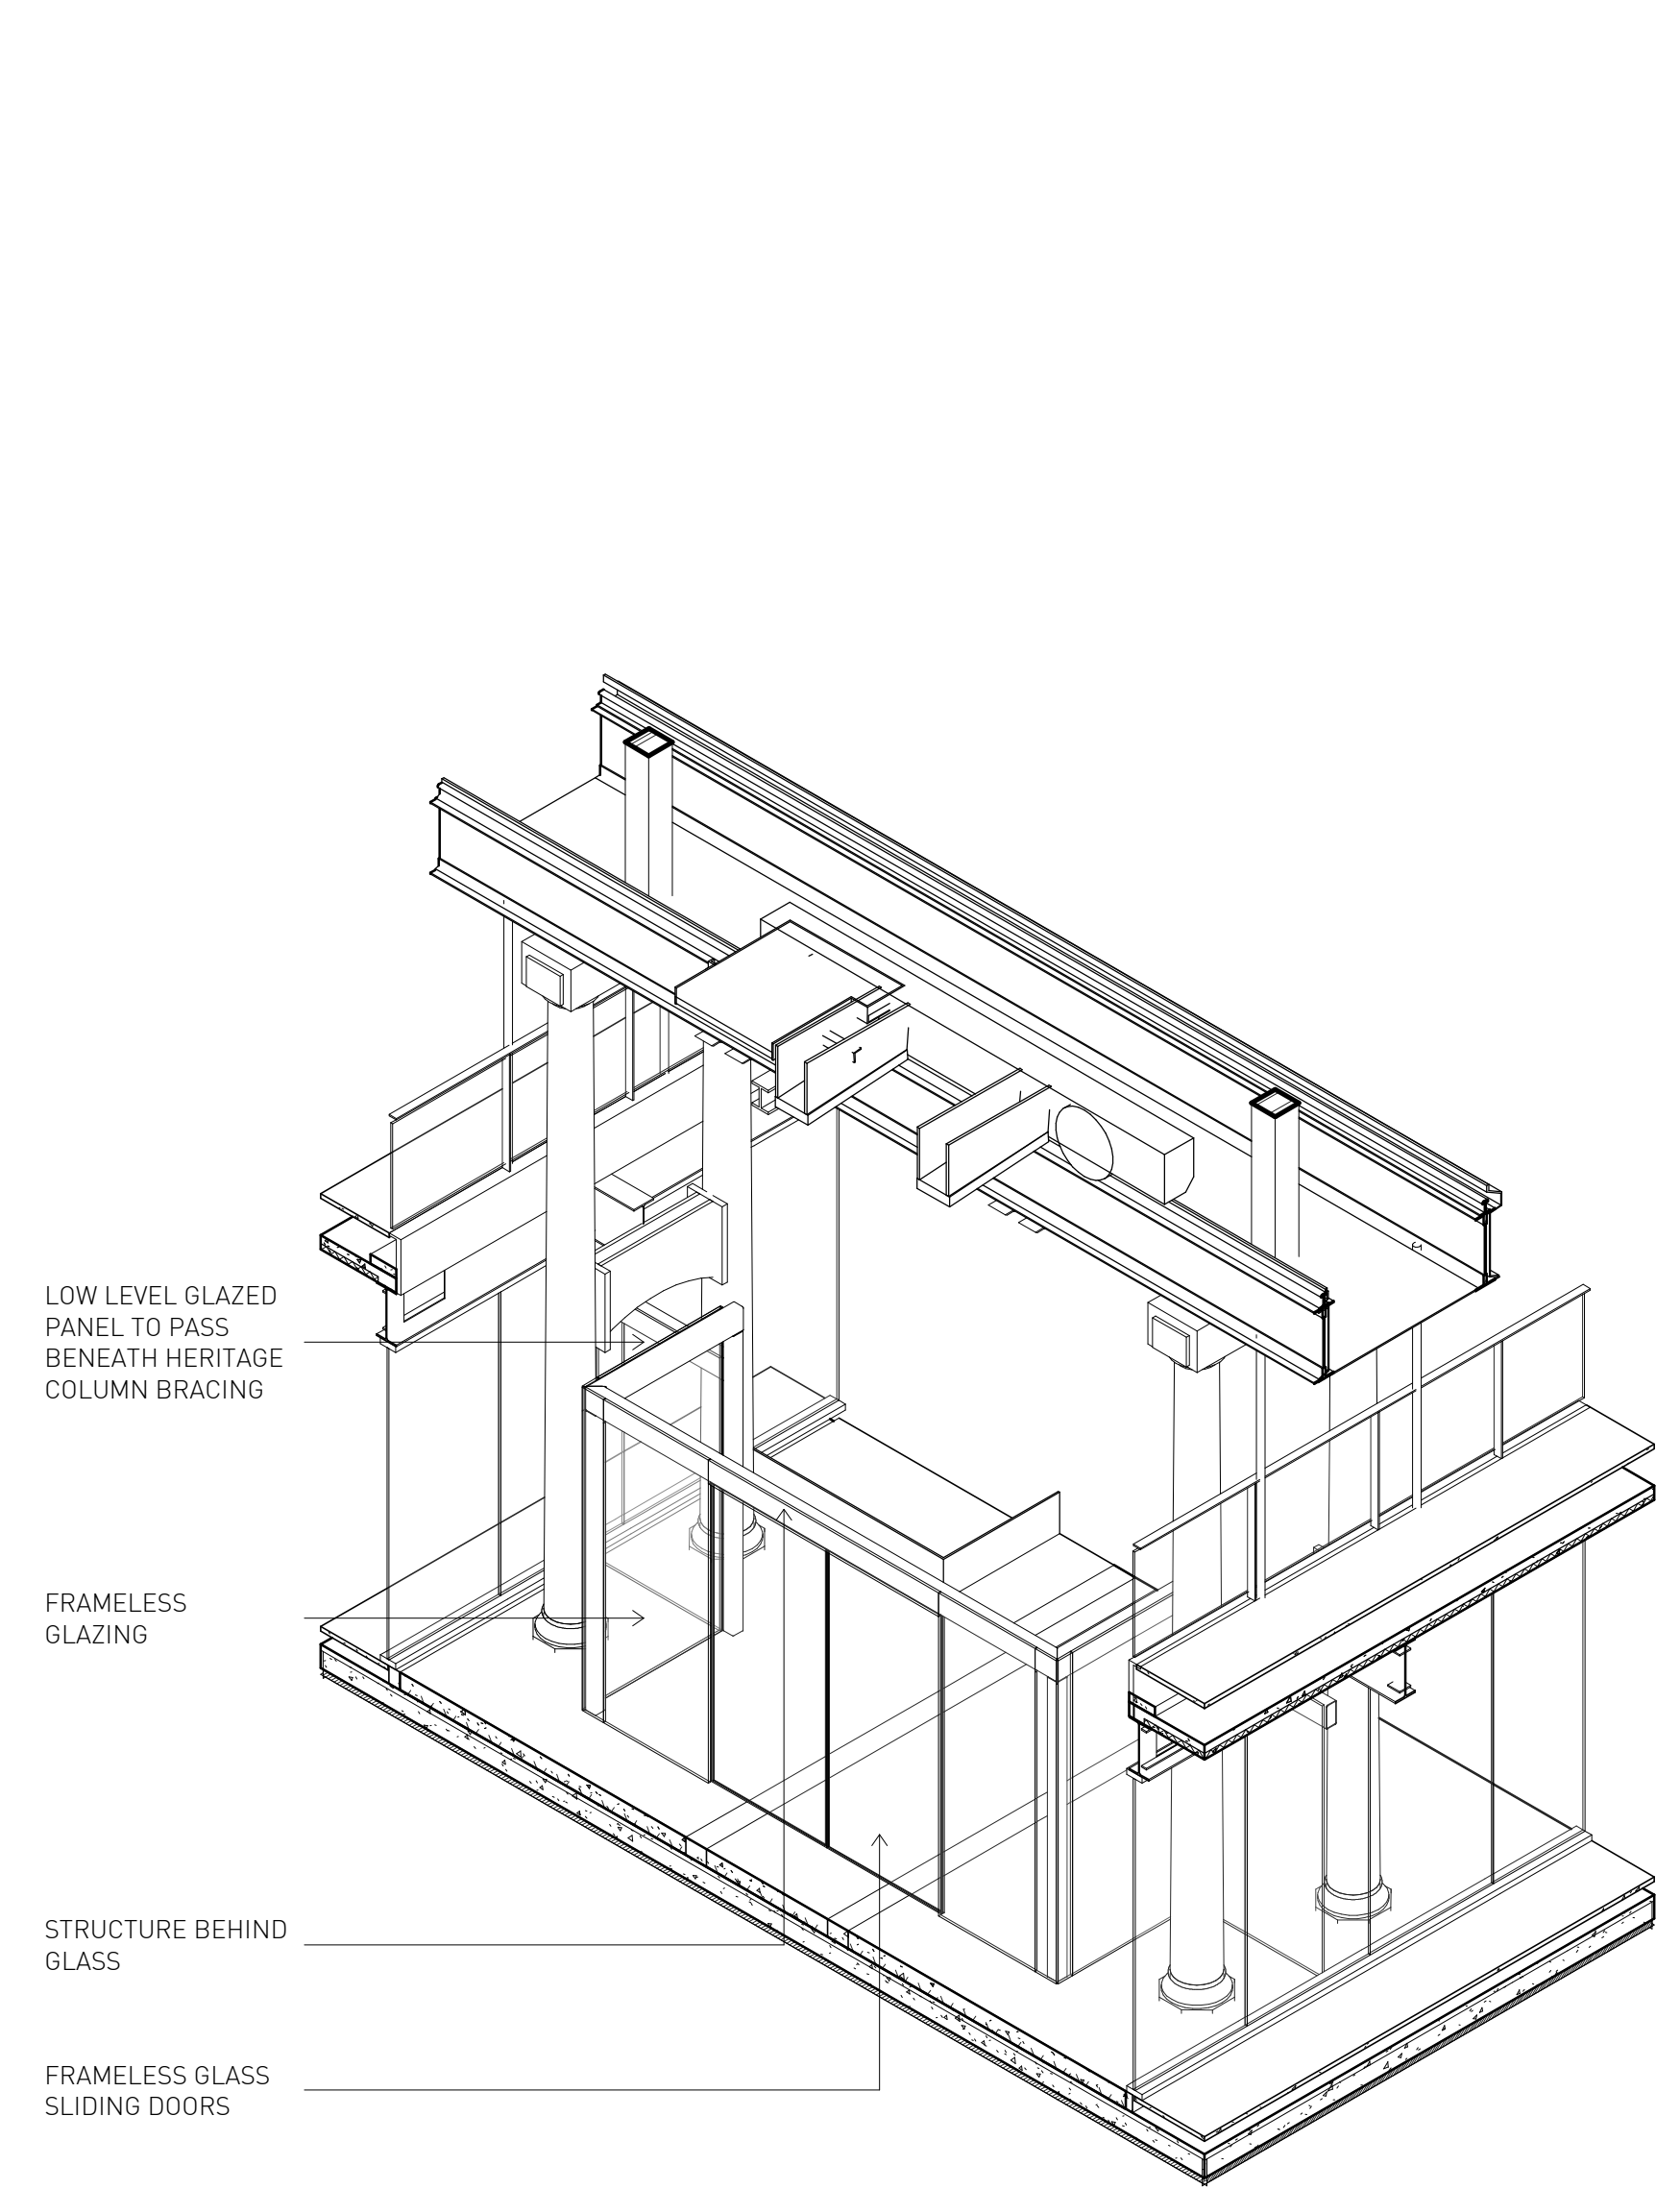

5 GRID 8 GLAZING - ISOMETRIC VIEW

 Architect SISSONS ARCHITECTS Studio 5, 81 Alexander St, Crows Nest, NSW 2065 Tel. 02 9460 8002		Client			Project		Drawing Title	
		MIRVAC			LOCOMOTIVE WORKSHOP		GRID 8 GLAZING STUDY	
					2 Locomotive St, Eveleigh NSW 2015			
		Scale	Issue Date	North			Project No.	Drawing No.
		1 : 50 @A1	11/22/19				16-002	SK_0838
		(Half Scale @ A3)						