




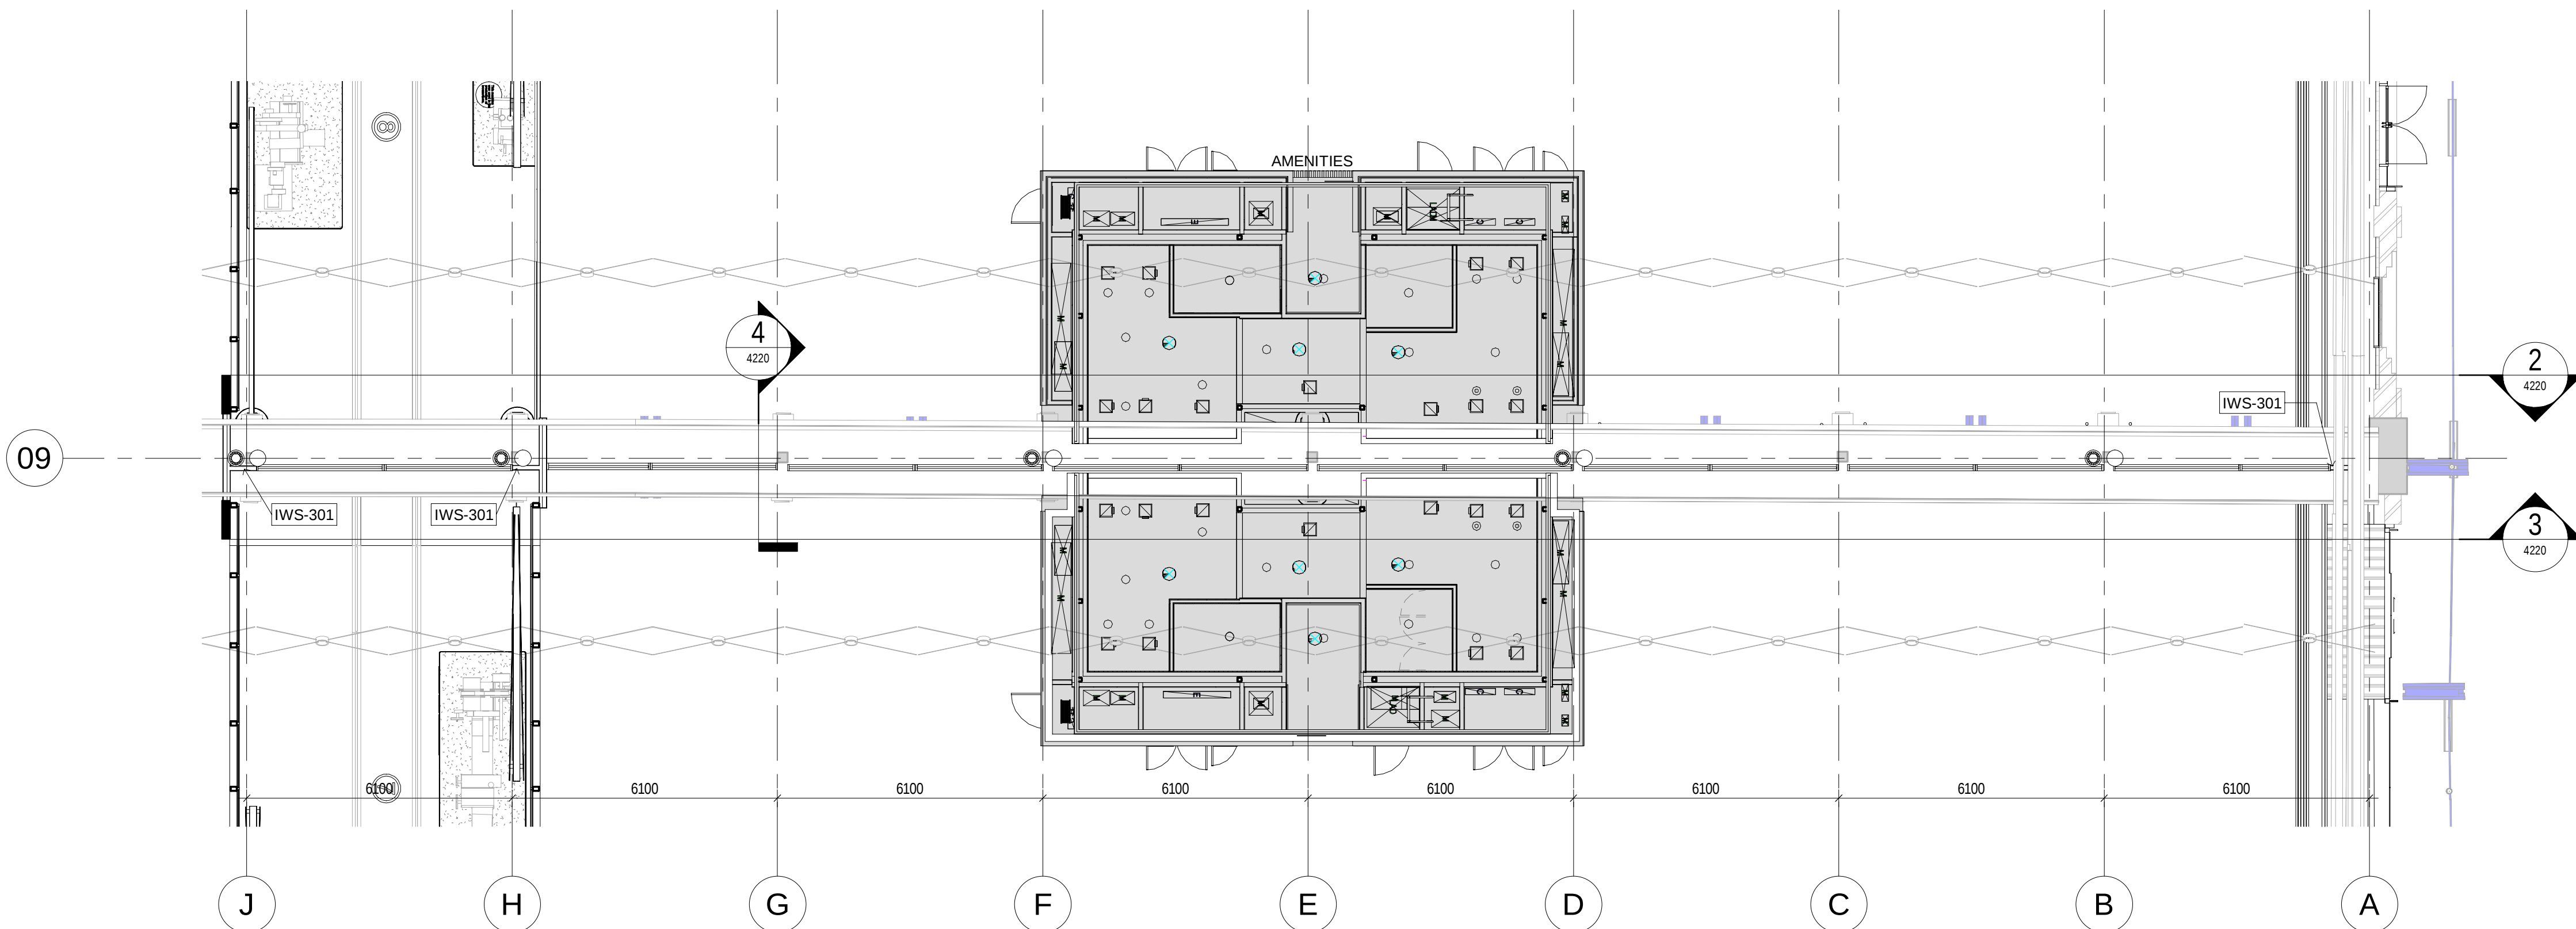


1 INTERTENANCY WALL PLAN
1:100

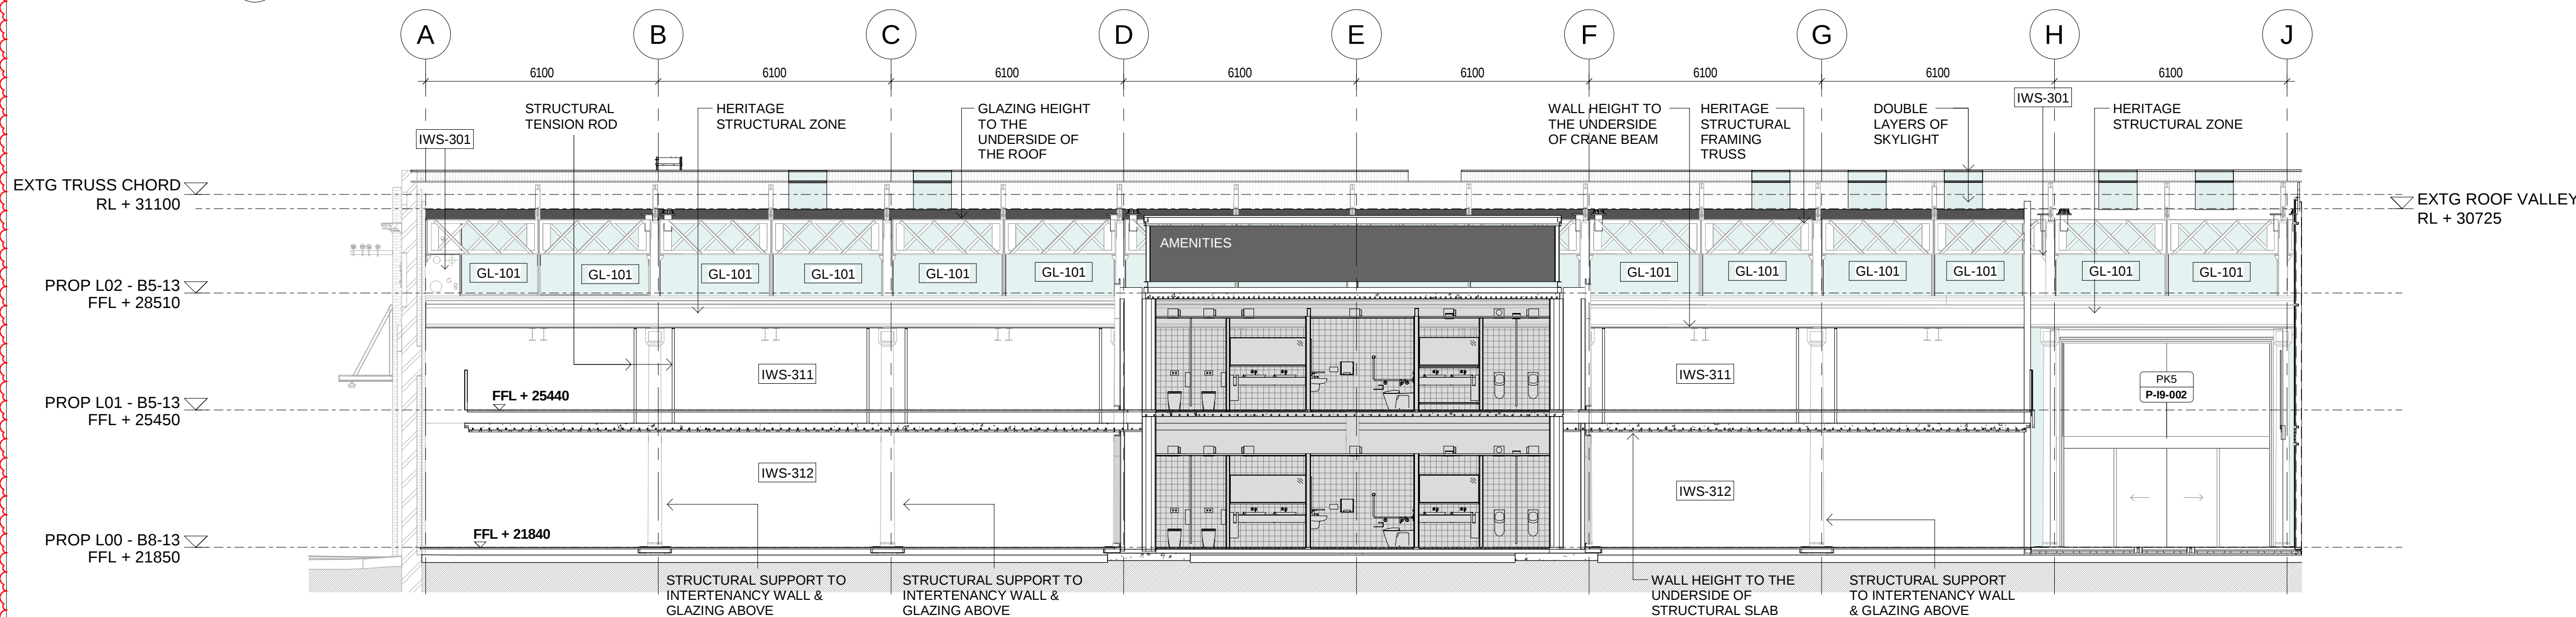


2 INTERTENANCY WALL - ELEVATION 01
1:100

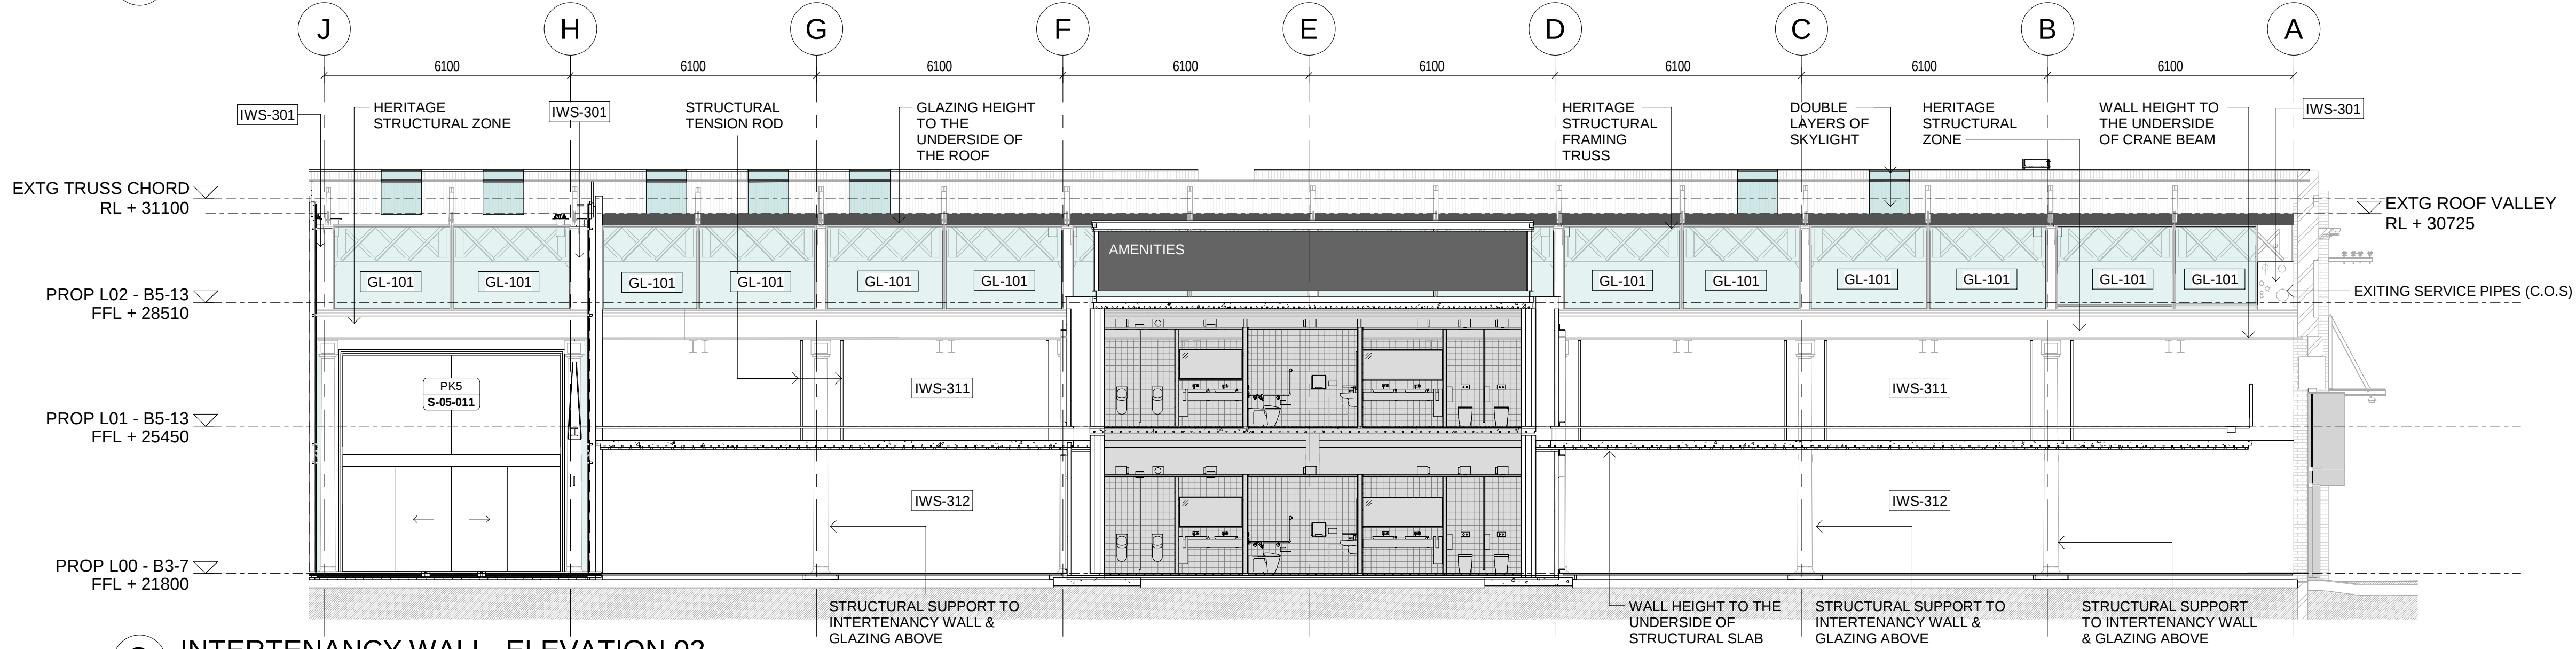

3 INTERTENANCY WALL - ELEVATION 02
1:100

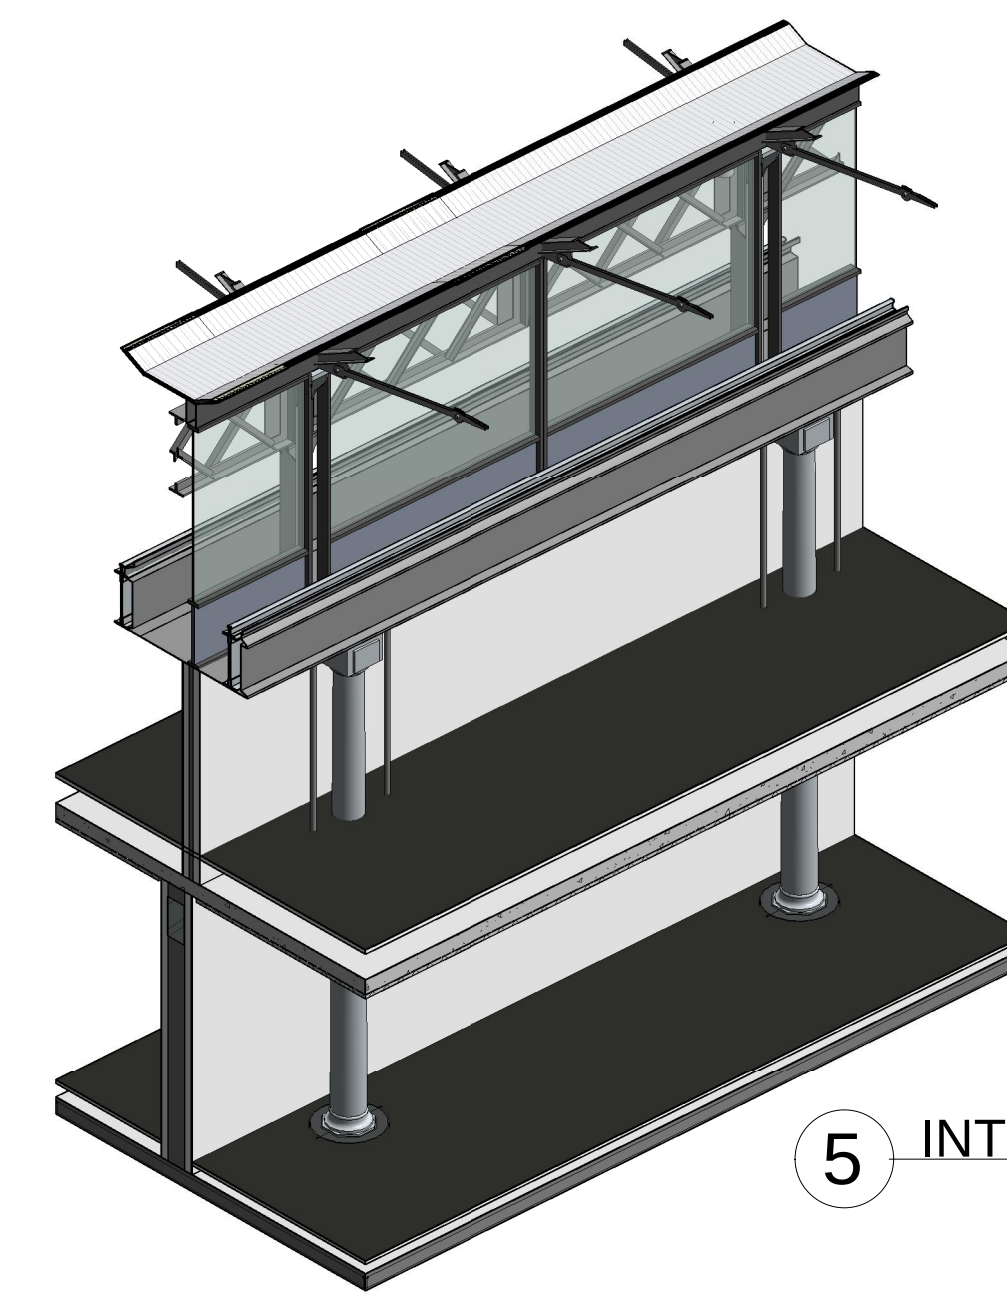

5 INTERTENANCY WALL - PERSPECTIVE

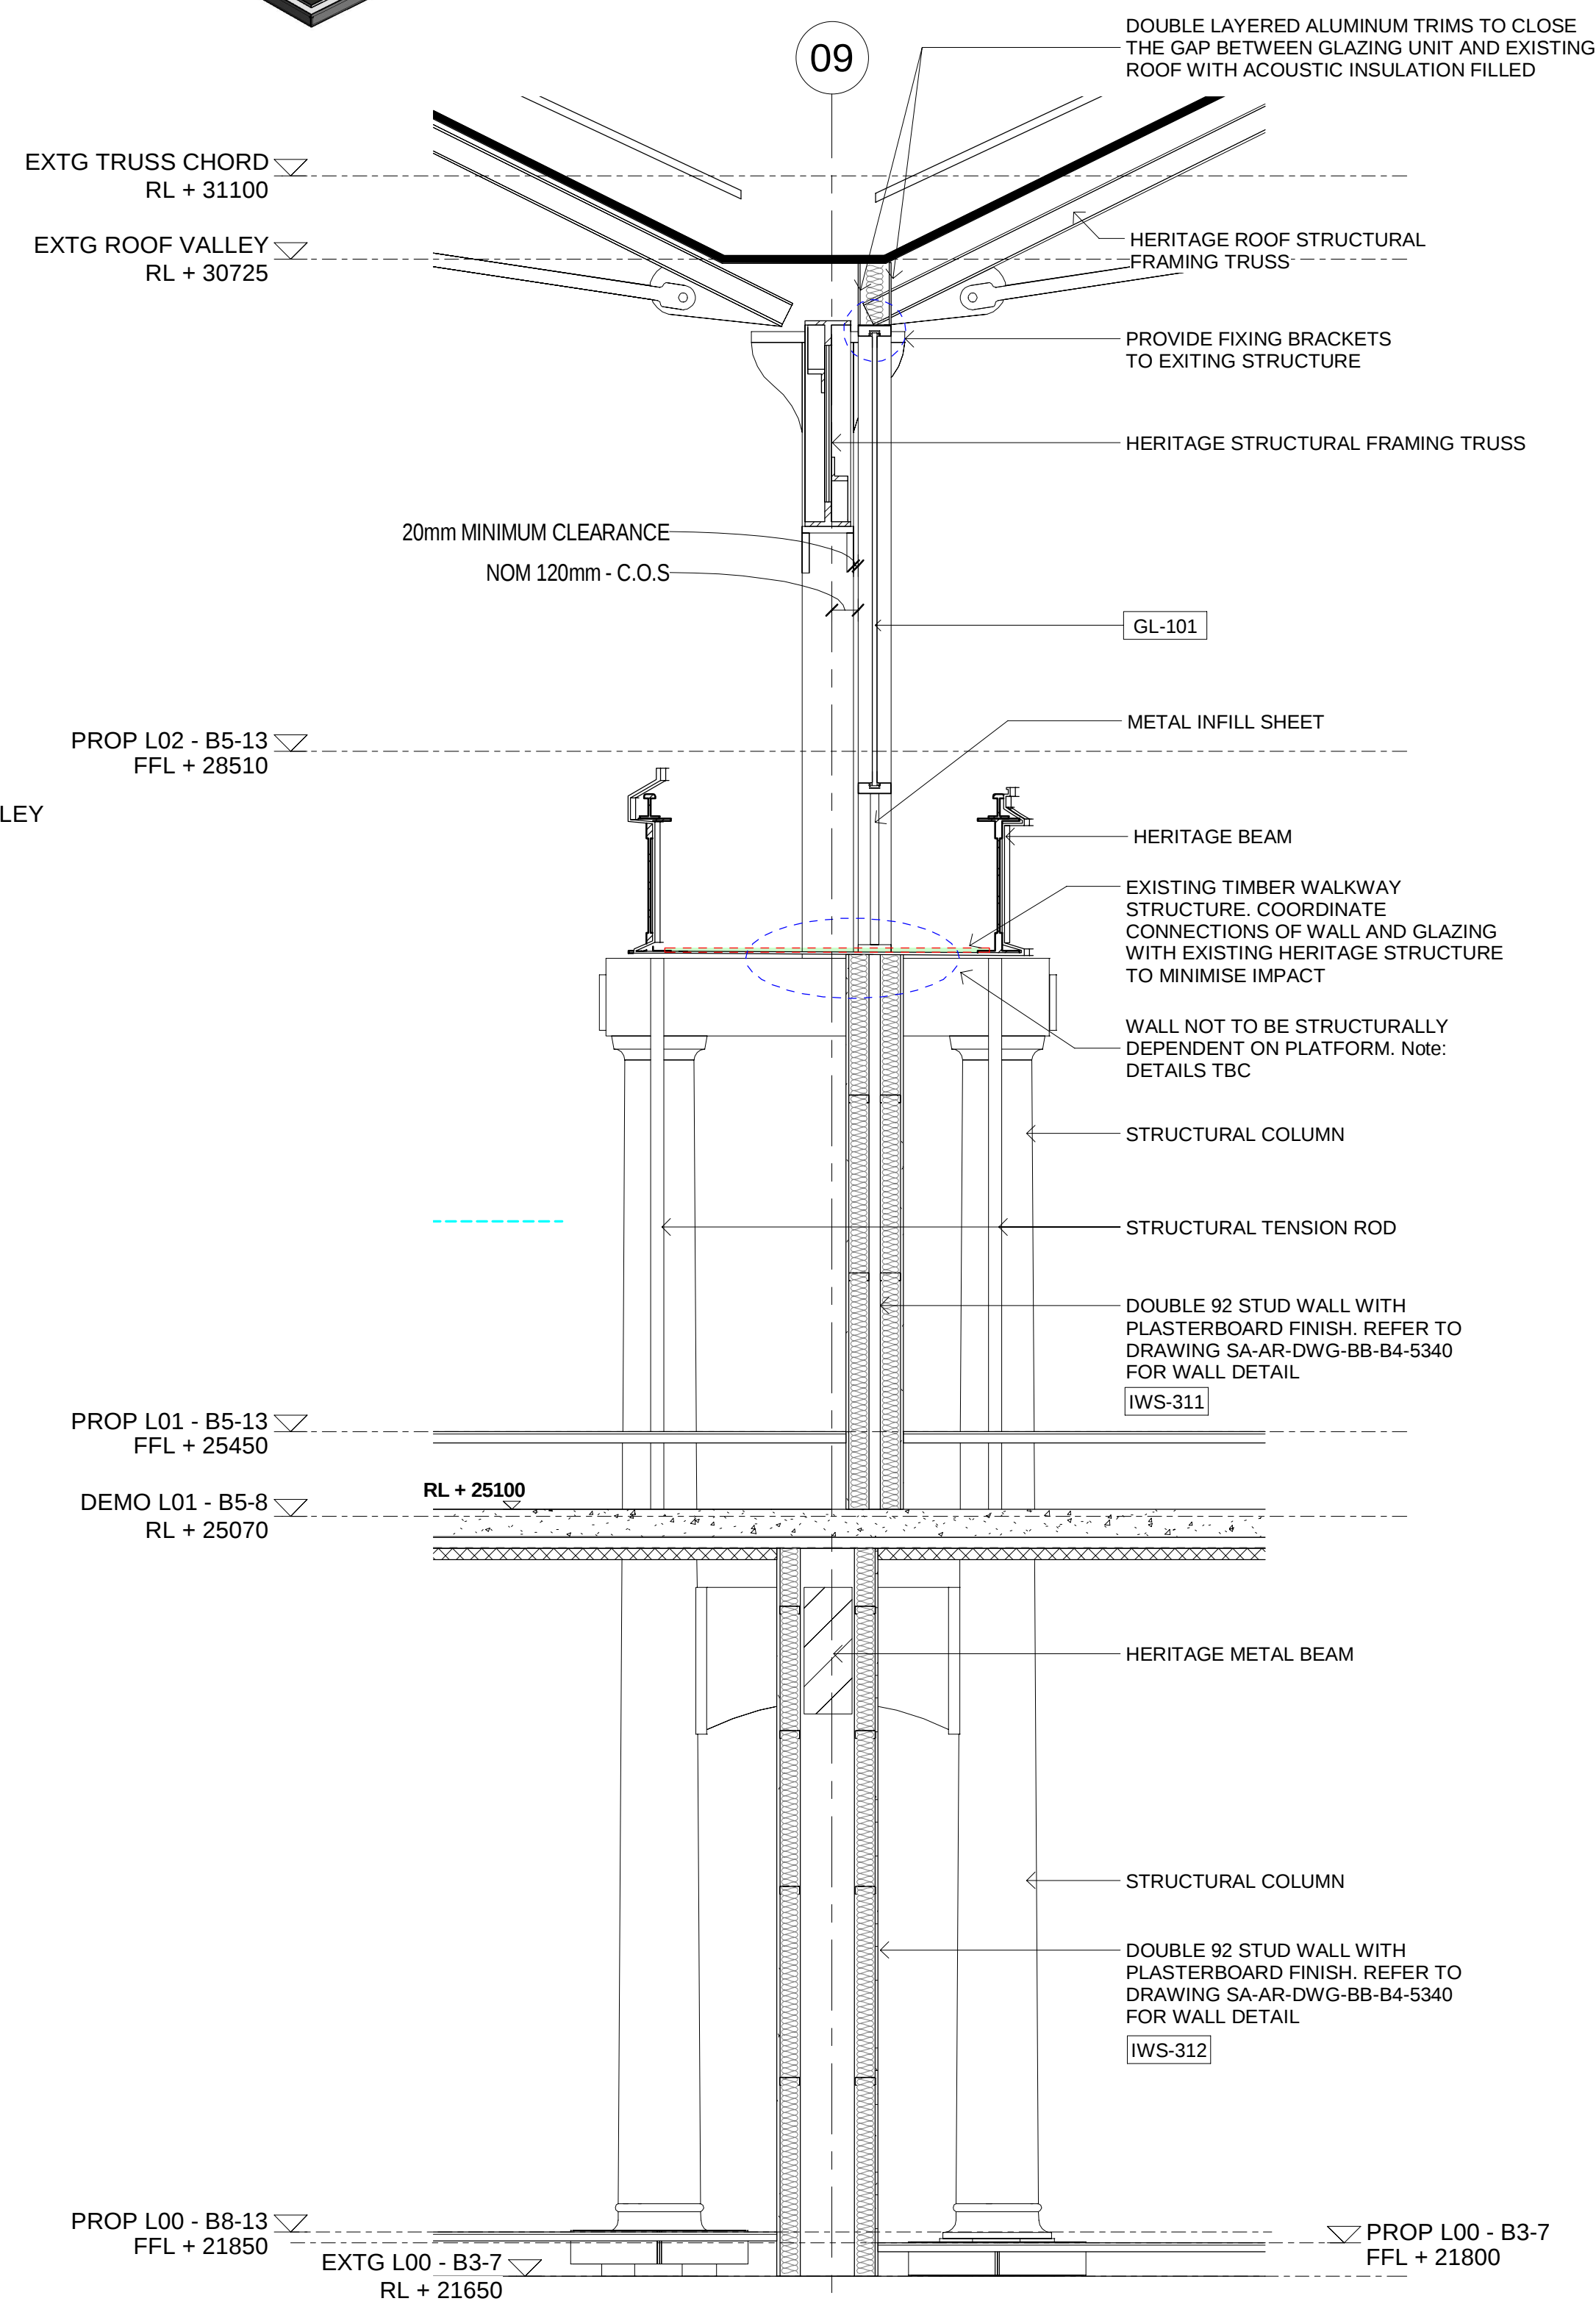

4 INTERTENANCY WALL SECTION
1:25

NOTES
ALL EXISTING CONDITIONS TO BE CHECKED ON SITE.
ALL DIMENSIONS AND SETOUTS TO BE VERIFIED PRIOR TO COMMENCEMENT ON SITE.
ALL OMISSIONS OR DISCREPANCIES TO BE NOTIFIED TO THE ARCHITECT.


COPYRIGHT
THE COPYRIGHT OF THIS DRAWING TOGETHER WITH ANY OTHER DOCUMENTS PREPARED BY SISSONS ARCHITECTS (SA) REMAINS THE PROPERTY OF SA.
SA GRANTS LICENCE FOR THE USE OF THIS DOCUMENT FOR THE PURPOSE FOR WHICH IT IS INTENDED. THE LICENCE IS NOT TRANSFERABLE WITHOUT THE PERMISSION OF SA.

DRAWING MUST BE PRINTED IN COLOUR

key plan

STAGE 2

STAGE 1

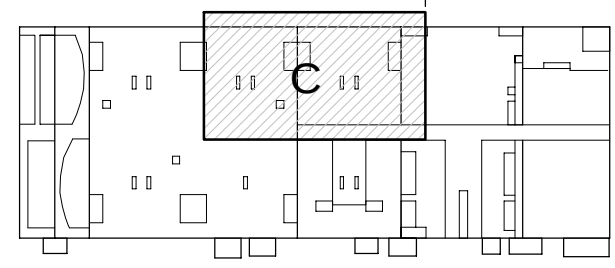

GENERAL NOTES:

1. **Design References:**
The Contractor must refer to other relevant documents including but not limited to the following:
Refer to 3000 series drawings for SA Plans, Elevations & Sections
Refer to 5300 series drawings for Wall details

2. **Other References:**
Structural Adequacy Compliance: refer to Consultants wind report and structural performance brief
Design Compliance: refer to relevant architectural and structural specification
Material Selection: refer to finishes schedule
Installation Compliance: refer to manufacturer's specification
Acoustic Compliance: refer to Acoustic Consultant report
Thermal Compliance: refer to ESD / RASD report
Product Specific Compliance: refer to Manufacturer's recommendation and required FRL

3. **Drawing rules, notes and dimensions:**
3.1 Section dimensions shown in the face of least glazing/panel/infill or steel not the face of framing.
3.2 In setting out walls give preference to alignment of stud walls with fixed elements such as masonry walls, concrete columns or glazing frames, where the drawing indicates this intent. If the setout dimension does not concur with this intent verify dimension before proceeding.

rev	date	description	by	chk
A	02.03.18	TYPE C/D COST PLAN ISSUE	LYC	CC
B	13.04.18	TYPE C/D COST PLAN ISSUE FOR TENDER	LYC	CC
C	01.06.18	TYPE C/D COST PLAN ISSUE FOR TENDER	AR	CC
D	02.11.18	ISSUED FOR TENDER - GA PACKAGE	LYC	CC
E	23.11.18	ISSUED FOR TENDER - FACADE	AC	CC
F	07.11.19	ISSUED FOR INFORMATION	HY	RD

mirvac
Level 28, 200 George St,
Sydney, NSW 2000 Tel: +61 2 9090 8000

LOCOMOTIVE WORKSHOP
2 Locomotive St, Eveleigh NSW 2015

project architect
Mirvac Design
Level 28, 200 George St,
Sydney NSW, 2000
tel. 02 9090 8000
fax. 02 9080 8181

architects planners interior designers
Mirvac Design Pty. Ltd
ABN 78 003 359 153


design architect
SISSONS
Suite 5.01,
53 Berry St,
North Sydney
NSW 2060
Tel. 02 8904 1553

retail architect
BUCHAN
Level 1, 7 Kelly St, Ultimo
NSW 2007
Tel. 02 9566 1611


drawing title
INTERTENANCY WALLS
INTERNAL - ELEVATIONS / SECTION
(QUANTIUM & HOIST)

status
PRELIMINARY

project no. 16-002	scale As indicated @B1	date
drawing no. SA-AR-DWG-BB-B4-4220	rev F	

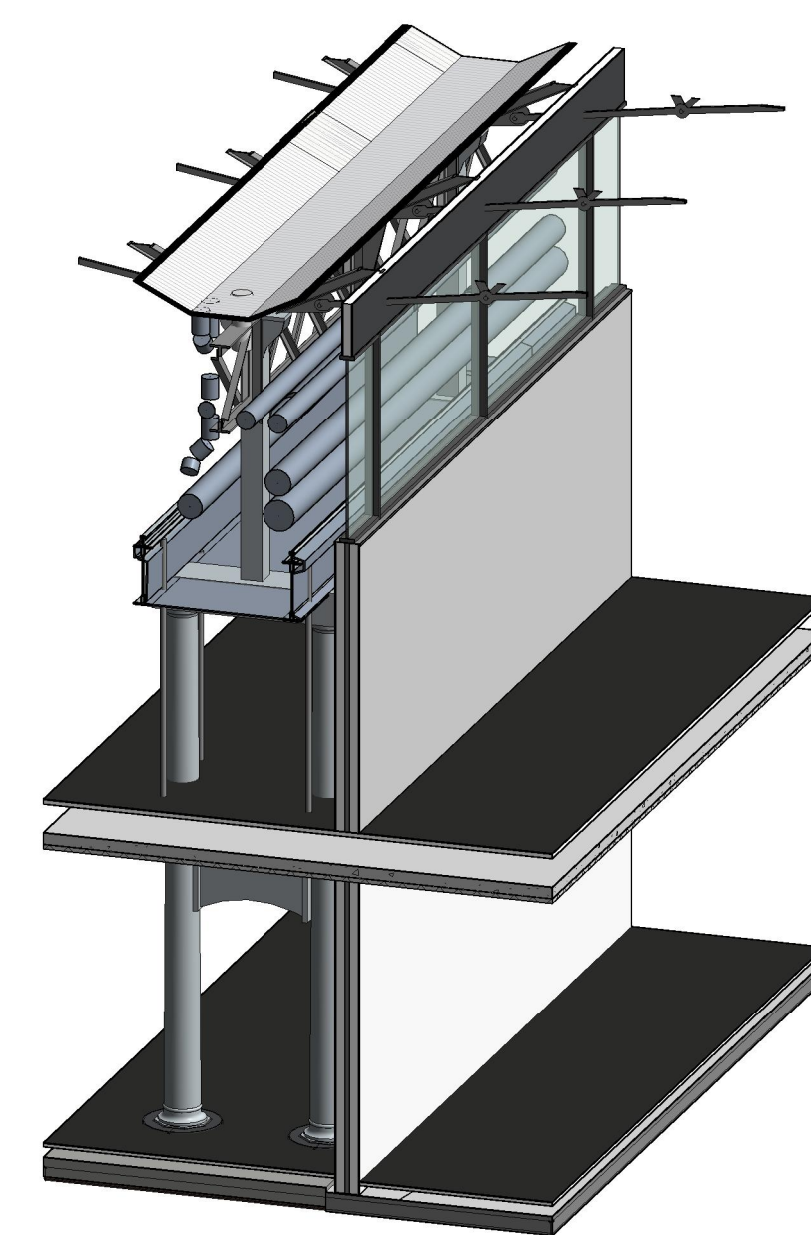

1 INTERTENANCY WALL PLAN.
1 : 100

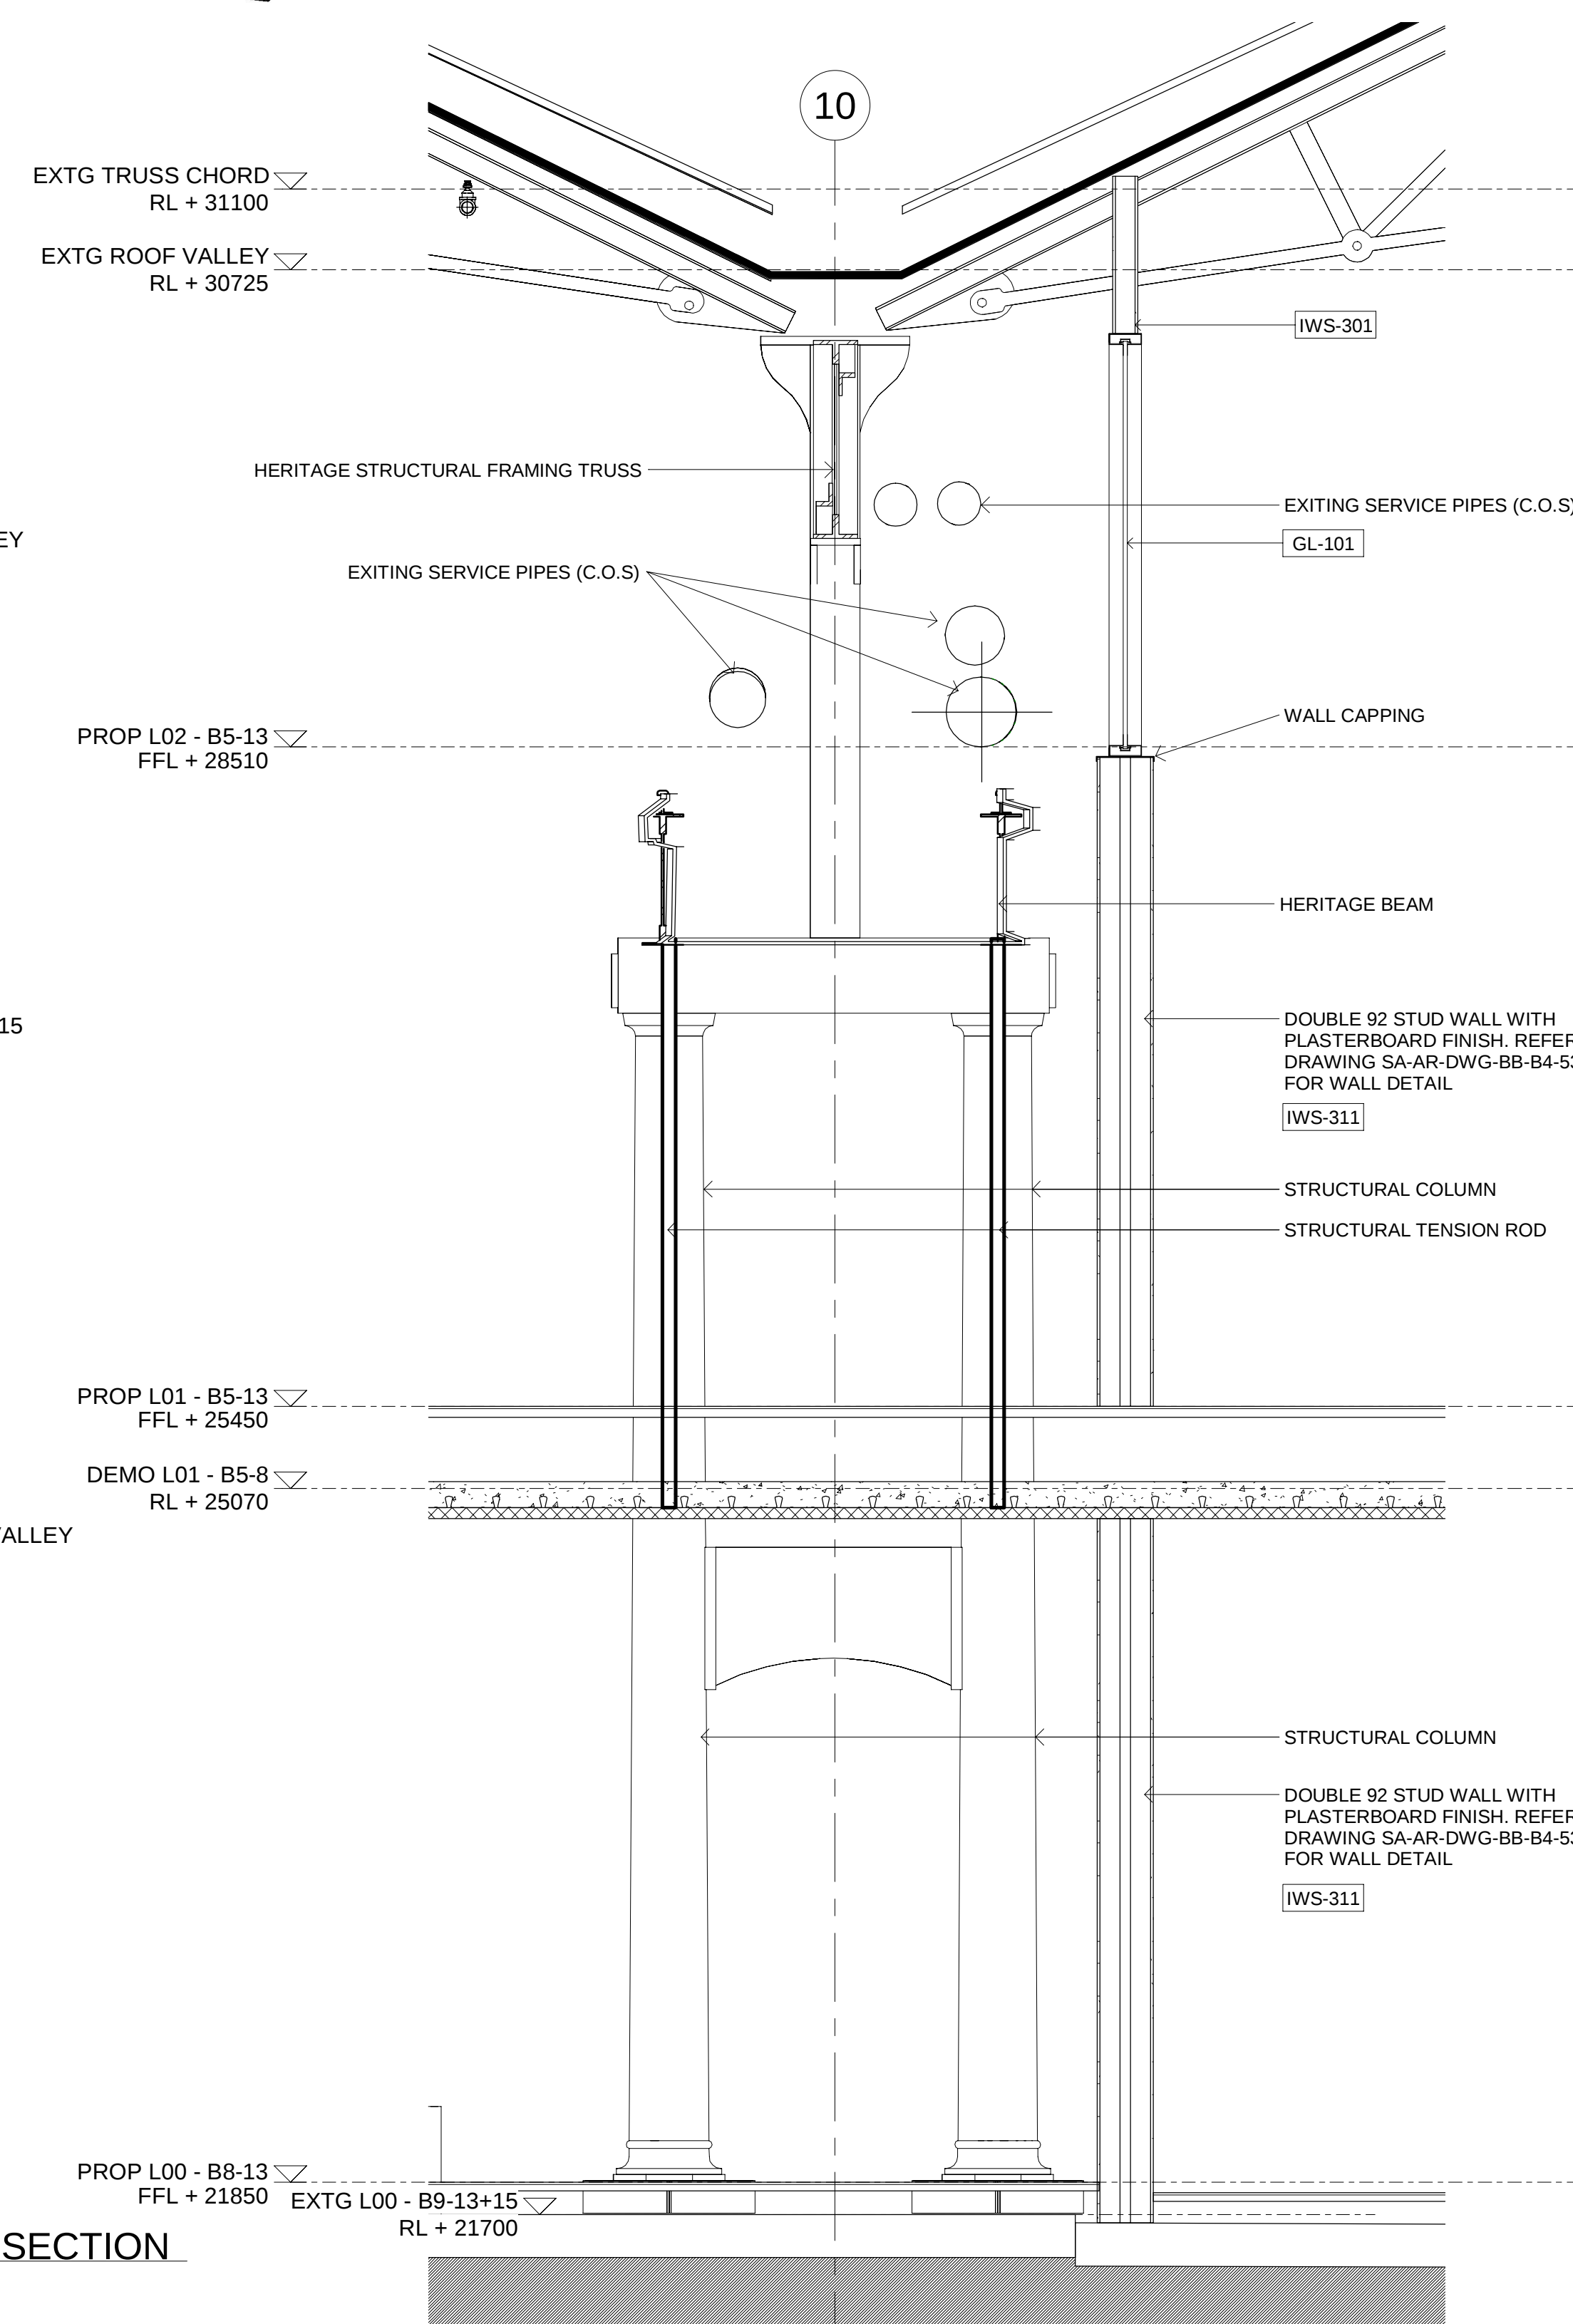

2 INTERTENANCY WALL - ELEVATION 01
1 : 100



3 INTERTENANCY WALL - ELEVATION 02

status				PRELIMINARY			
project no.		scale		date			
16-002		As indicated @B1		11/04/19			
drawing no.						rev	
SA-AR-DWG-BB-B4-4221						A	