


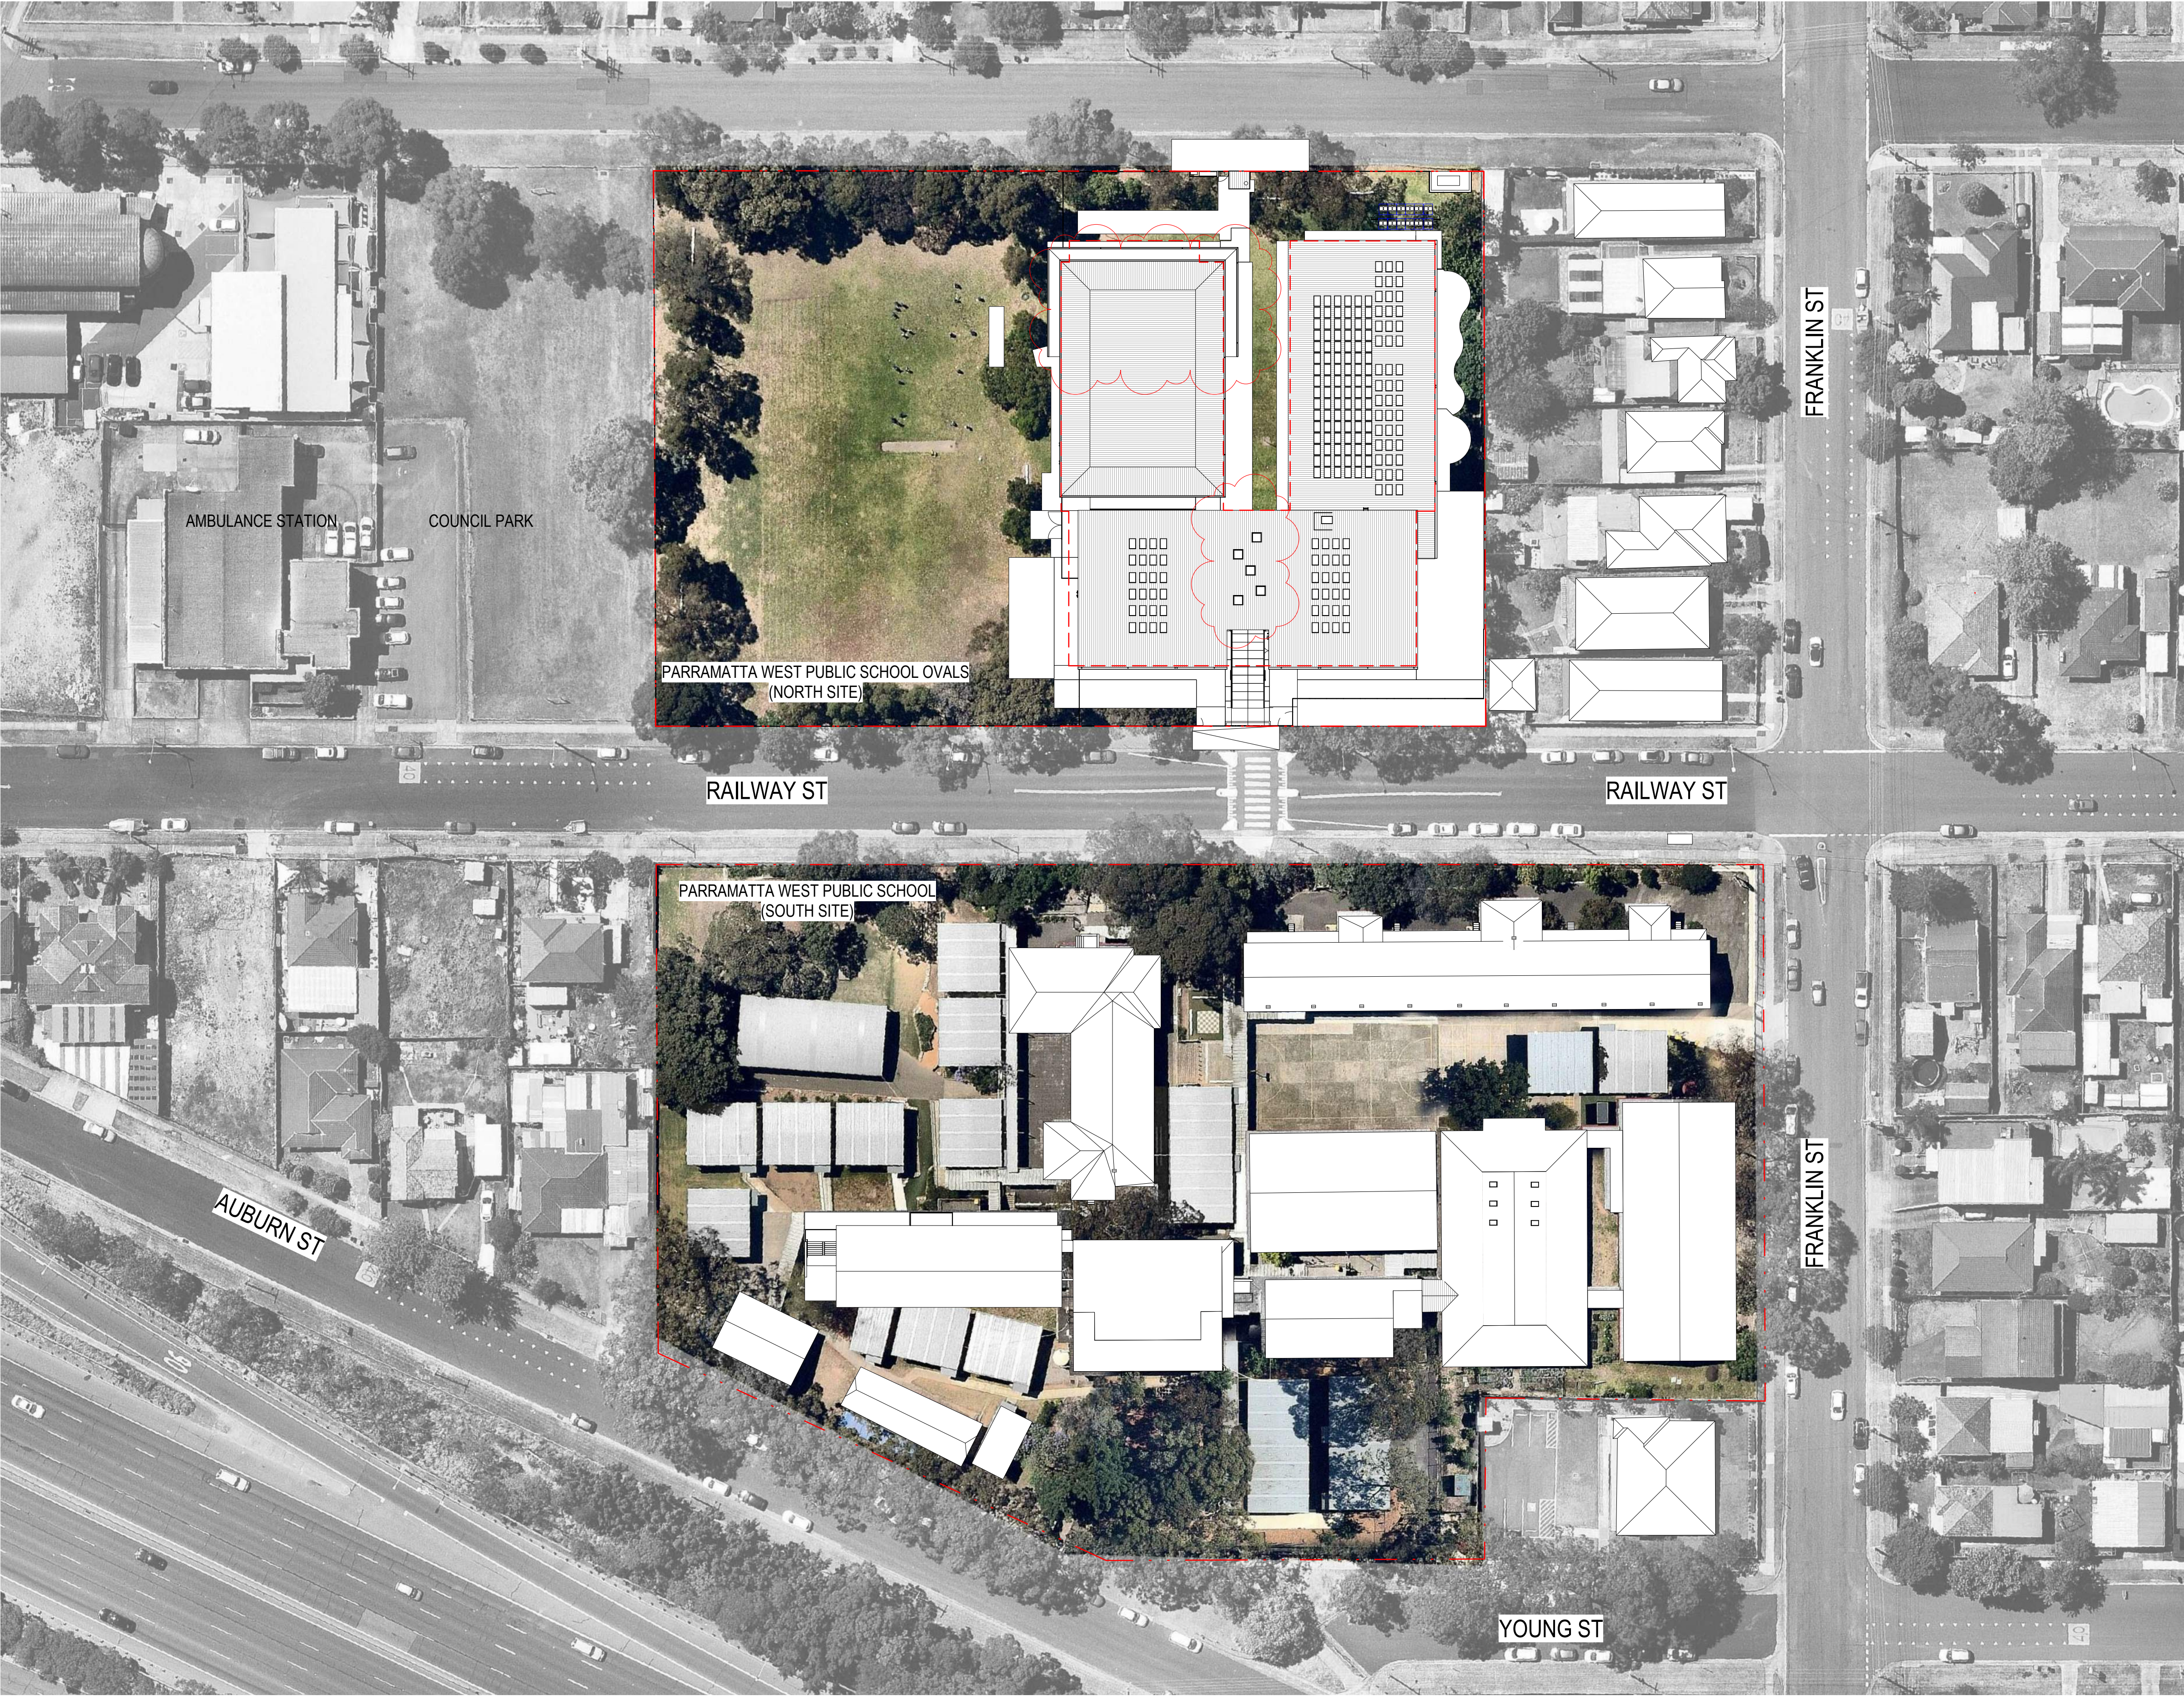

PROJECT BACKGROUND

Existing No.of Students :	854
Proposed school student capacity:	961
Demountables Replaced-Teaching Spaces:	9
Proposed new teaching space:	20

SCOPE OF WORKS


The project will provide 20 new permanent teaching spaces. Replacing 9 demountable teaching spaces. This will accomodate an additional 107 students and associated staff, taking the capacity to 966 students.

The upgrade of the core facilities has resulted in an new library, hall, adminstation and staff building on the north site. The existing hall will be refurbished into two home bases. The existing administration will be refurbished and will retain some adminstration facilties and will allow for two home bases.

FENCING NOTES

- 1. PROVIDE NEW SECURITY FENCE 2100MM HIGH, COLOUR BLACK, ALL BOUNDARUES ON NORTHERN LOT
- 3. GATE LOCATIONS TO BE AGREED WITH STAKEHOLDERS AS PART OF DESIGN DEVELOPMENT.
- 4. SECURITY FENCE AND GATES TO BE IN ACCORDANCE WITH D&E REGULATIONS AND GUIDELINES.

1 Site Plan - Proposed
3001 1 : 500

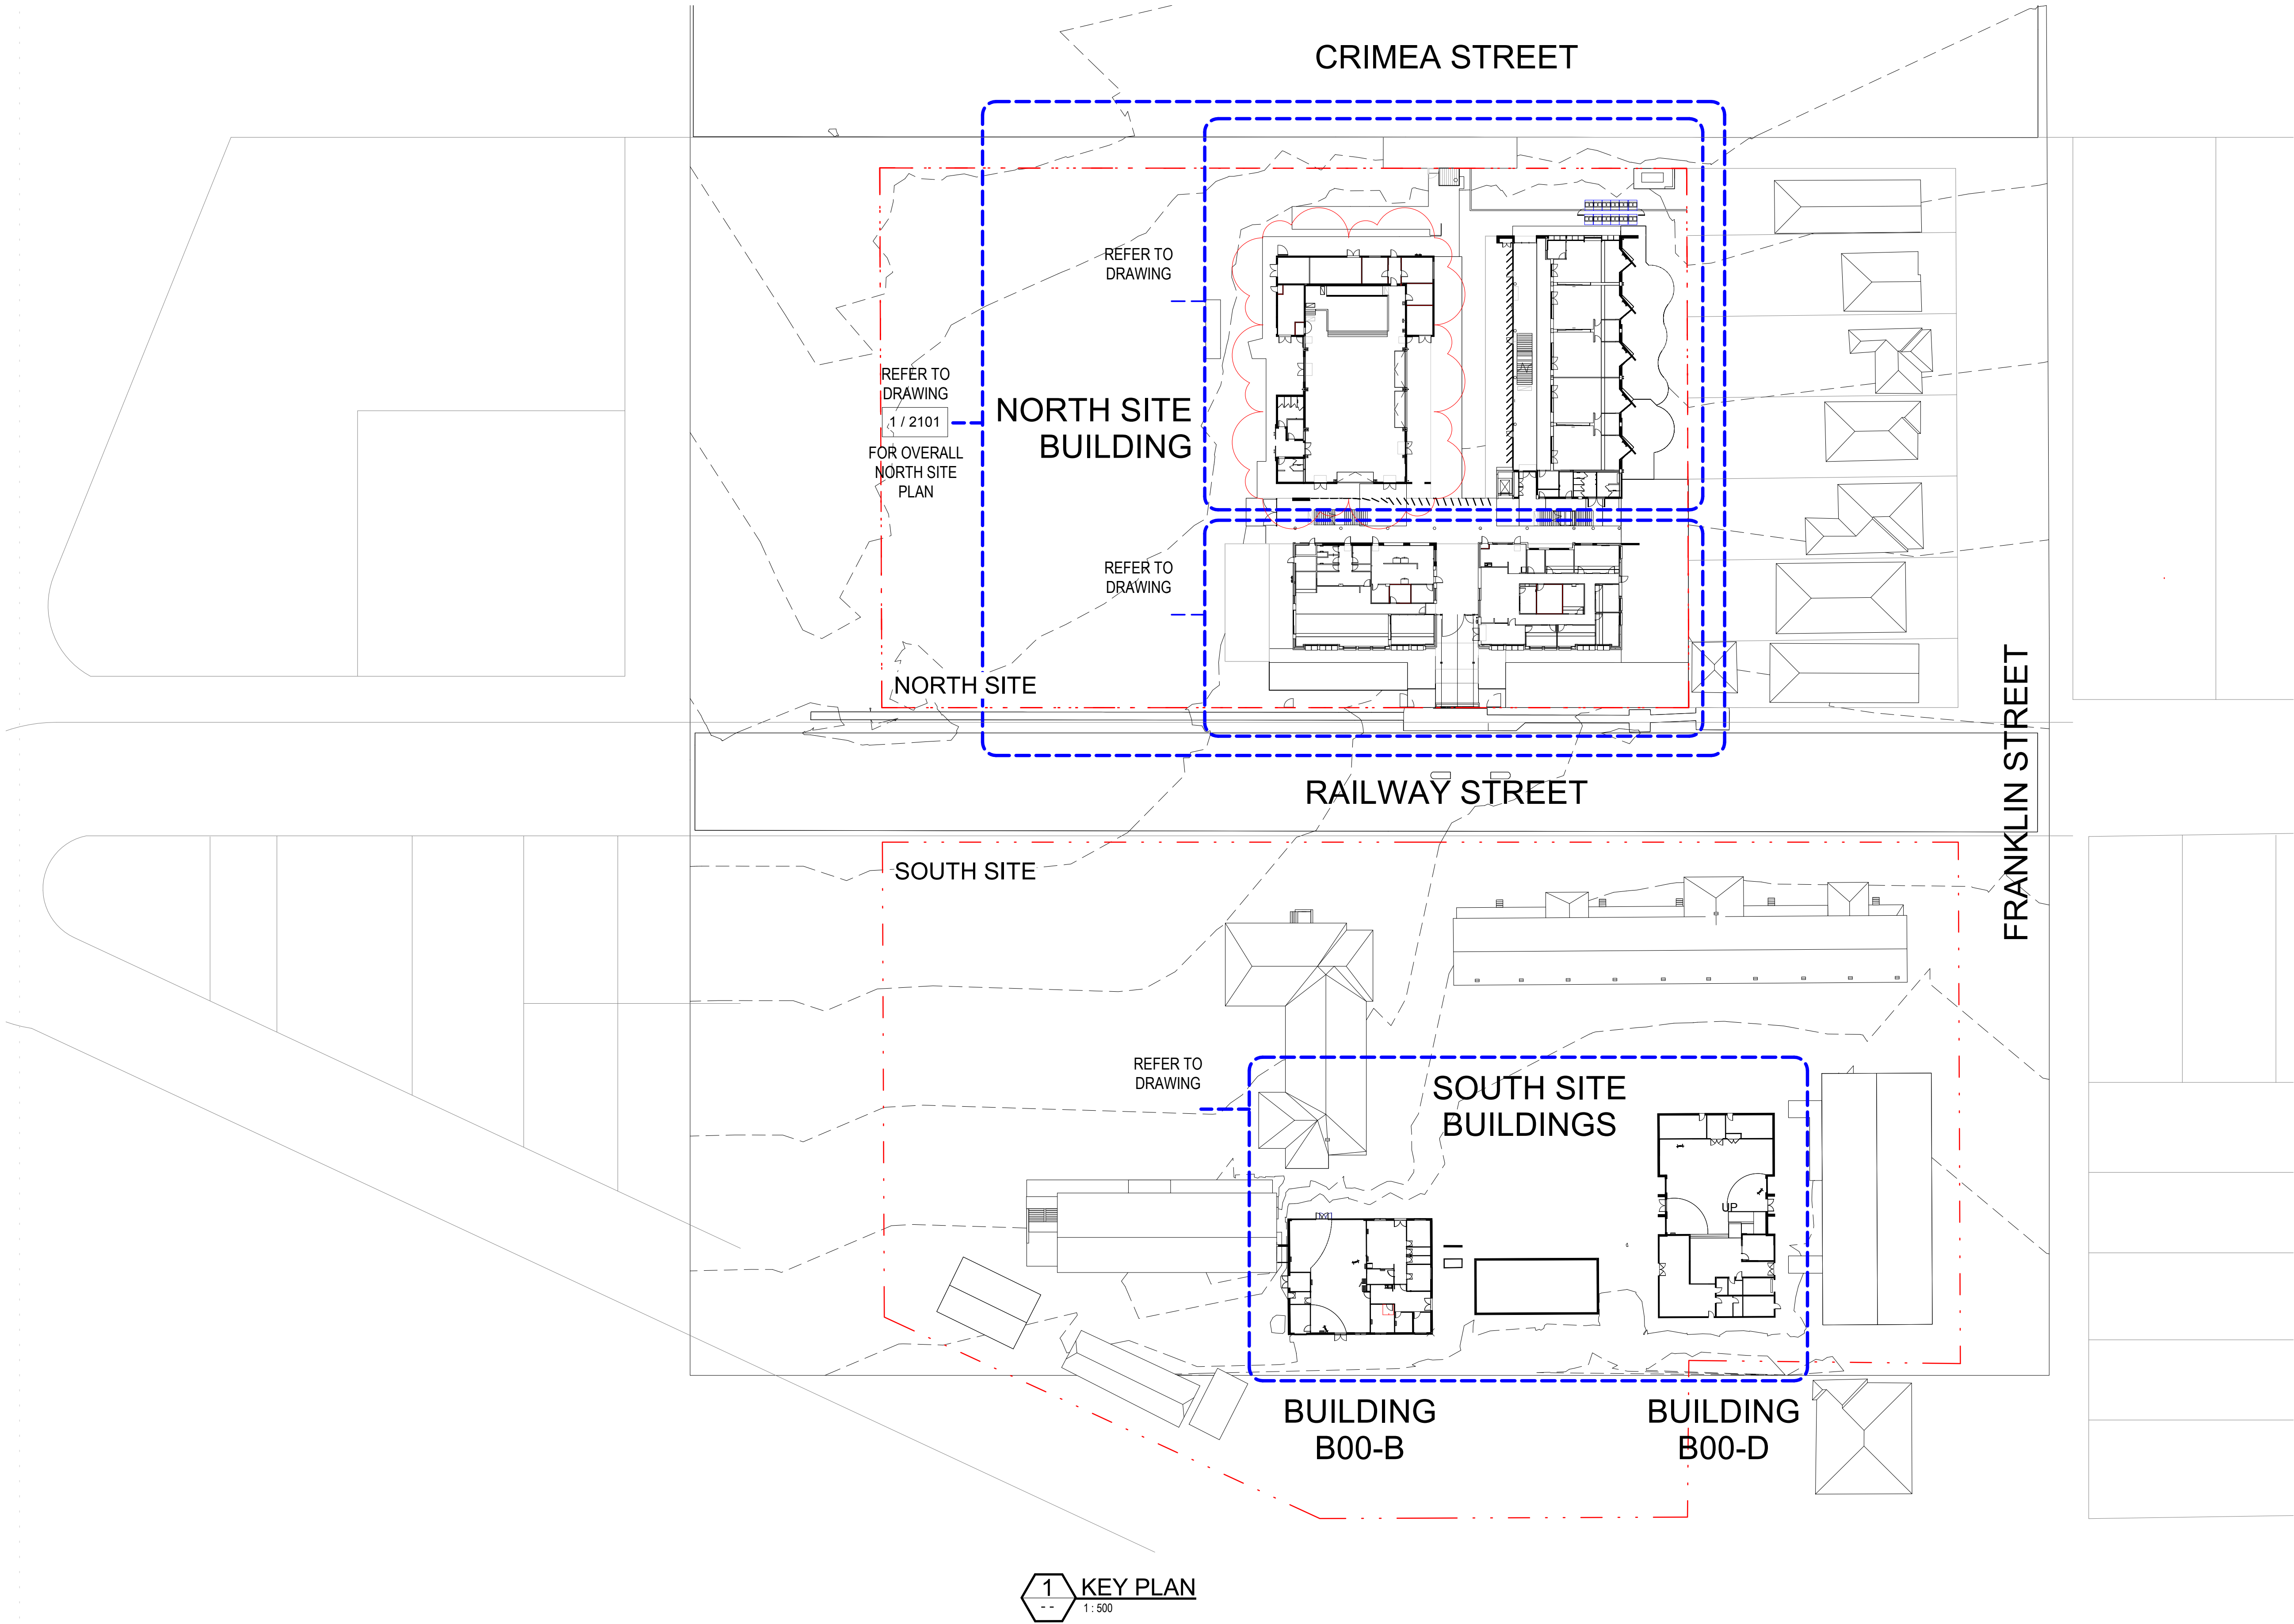

1 KEY PLAN
1:500

CLIENT



Education
School Infrastructure

PROJECT MANAGER

blueVisions
certainty. innovation. excellence.

ARCHITECT

Conrad
Gargett

SCHOOL

Parramatta West Public School
SINSW PROJECT
Parramatta Region Schools - Package 2 (SINSW-17-418)
CGA INTERNAL PROJECT No:
16461

DATE:
14.11.19

© CONRAD GARGETT
mail@conradgargett.com.au
DO NOT SCALE DRAWING & VERIFY ALL DIMENSIONS AND LEVELS ON SITE
NOMINATED ARCHITECT: BRUCE WOLFE NSW Reg 6969

ABN 49 325 121 350

NORTH



DRAWING

KEY PLAN

REV	DESCRIPTION	DATE	APPD
A	For Coordination	08.06.18	JS
B	SEARS SSD Application - Revision	22.06.18	JS
C	SSD Application - Revision 1	29.06.18	JS
D	SSD Application Revision	27.05.19	JM
E	SSD Application Revision	14.11.19	JM

SSD APPLICATION




SCALE 1 : 500 @A1

SCHOOL ID PAC ID STAGE DISCIPLINE DOC TYPE DRAWING No: REV:

PW - 01 -SD -AR -DR -2100 -E

CRIMEA STREET

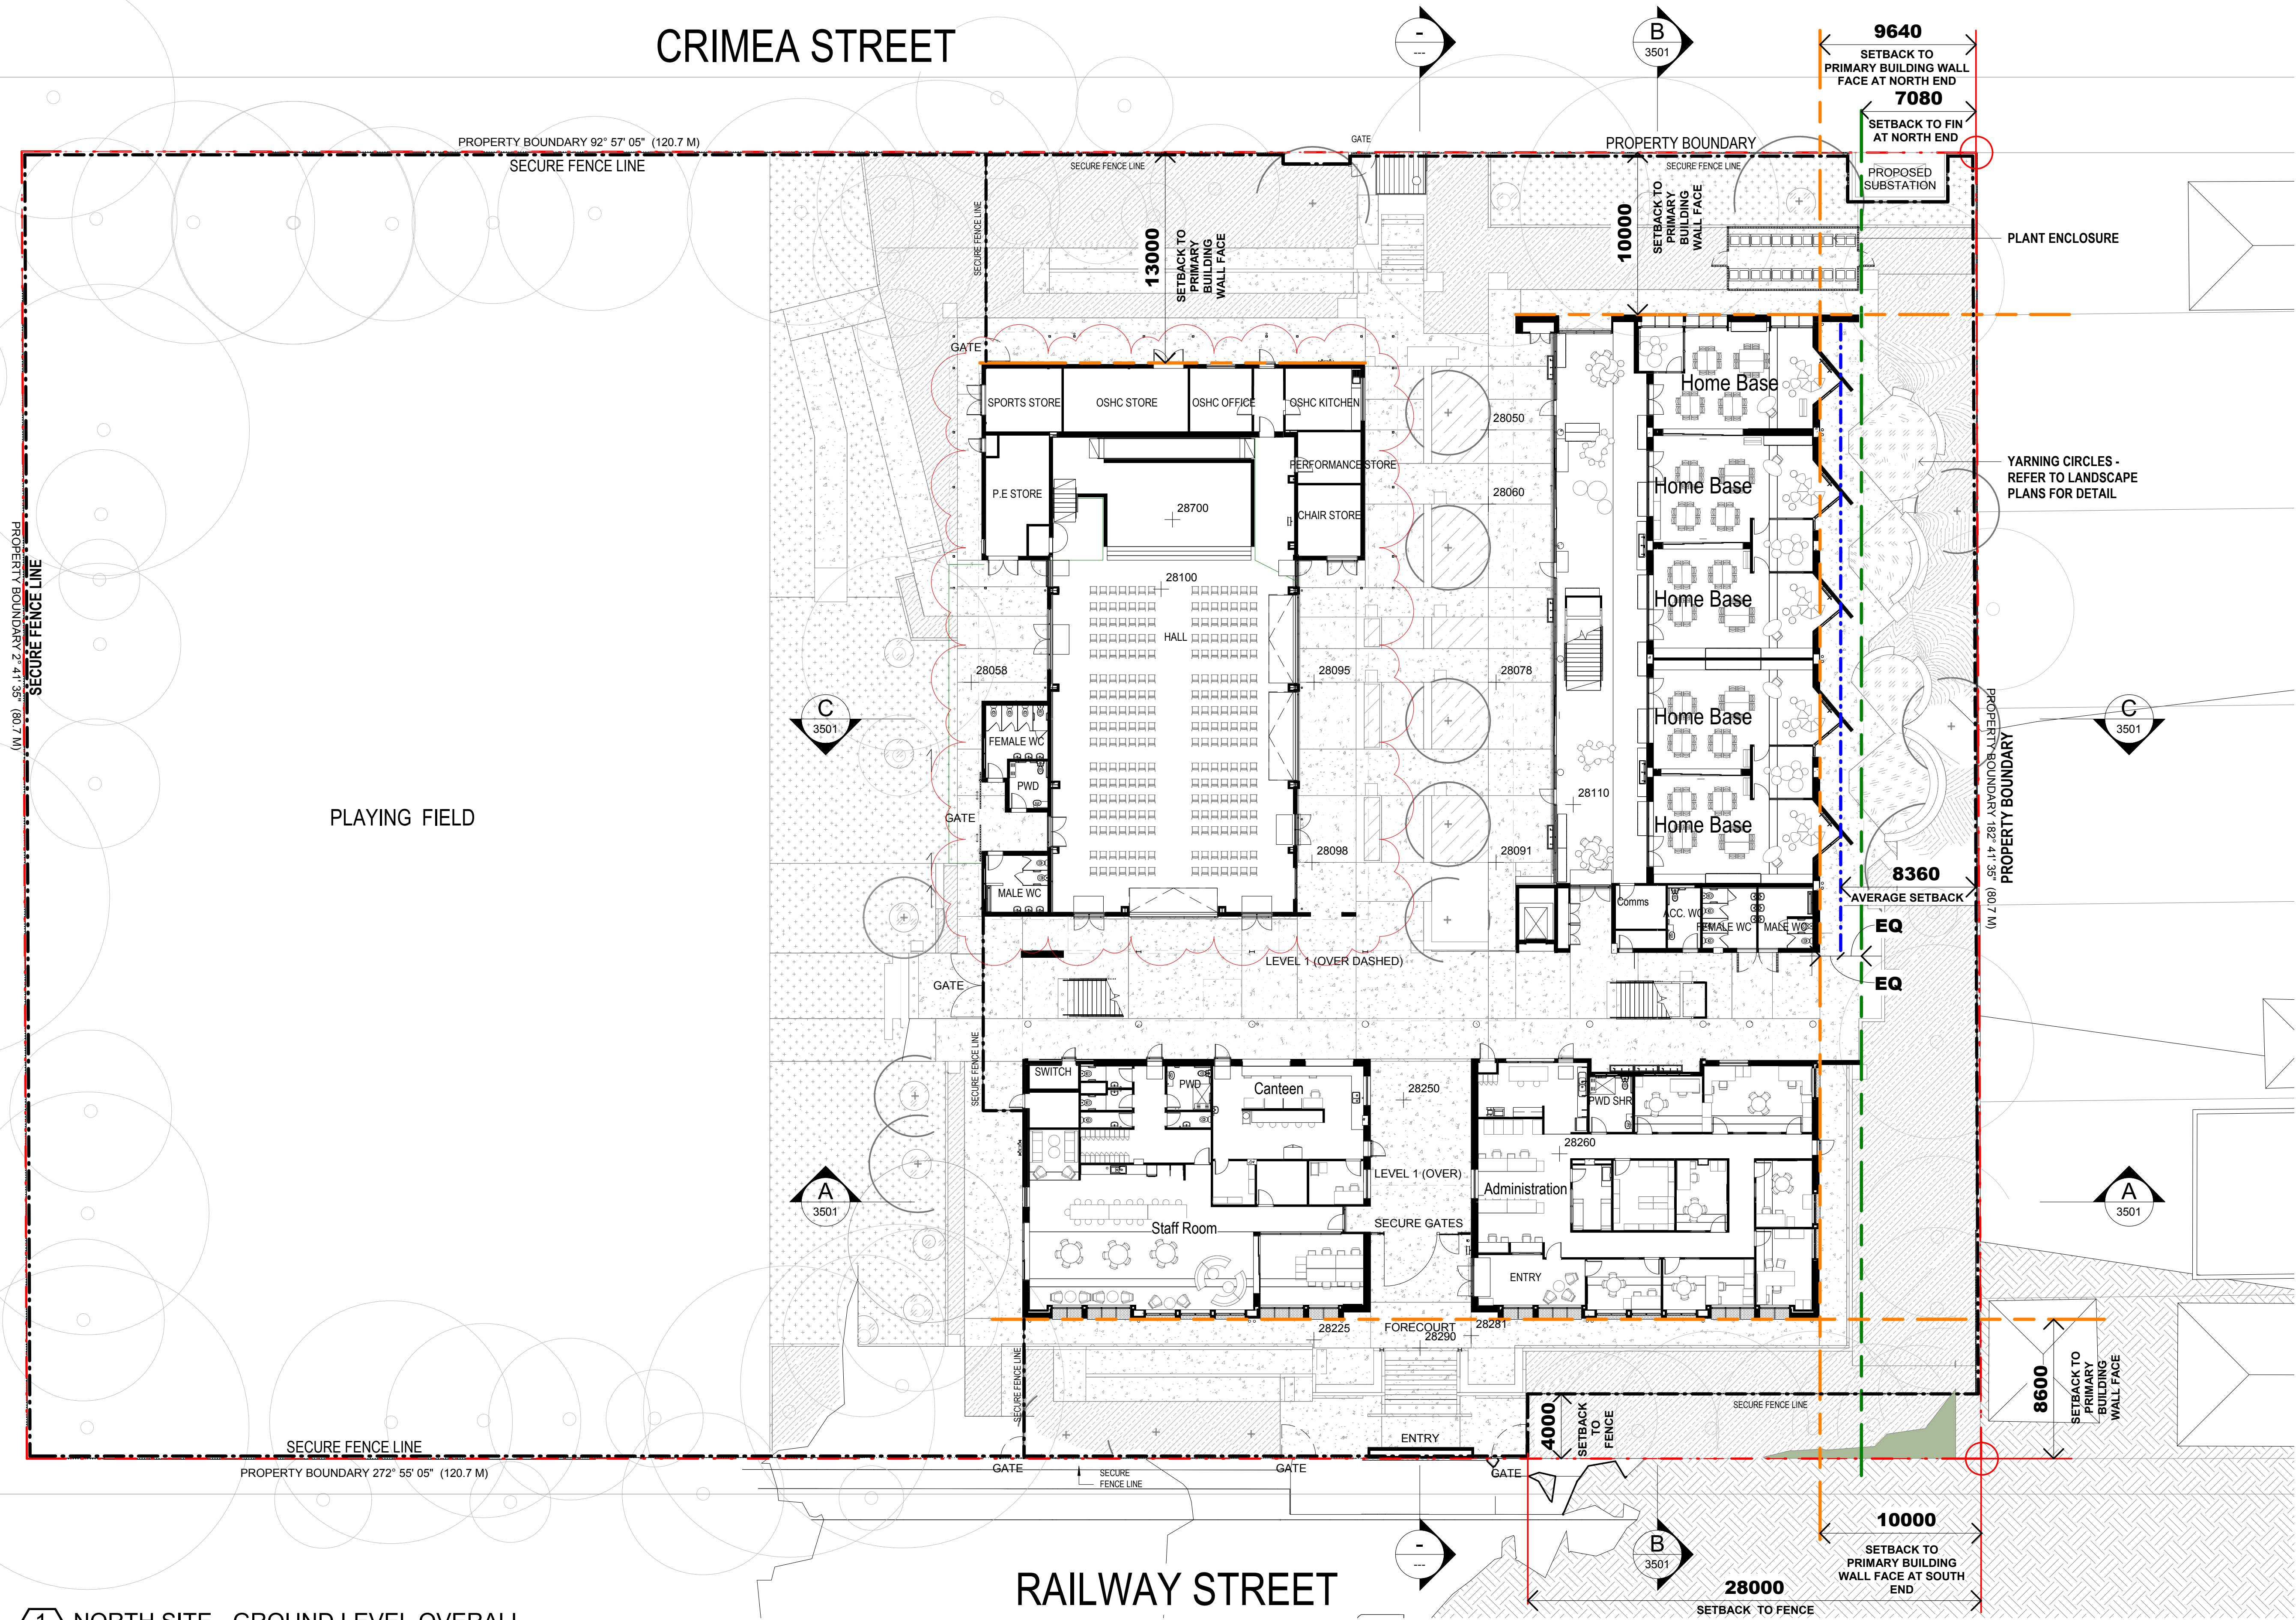

1 NORTH SITE - GROUND LEVEL OVERALL
1:200

CLIENT



Education
School Infrastructure

PROJECT MANAGER

blueVisions
certainty. innovation. excellence.

ARCHITECT

Conrad
Gargett

SCHOOL

Parramatta West Public School
SINSW PROJECT
Parramatta Region Schools - Package 2 (SINSW-17-418)


CGA INTERNAL PROJECT No:
16461

DATE:
14.11.19

© CONRAD GARGETT
mail@conradgargett.com.au
DO NOT SCALE DRAWING & VERIFY ALL DIMENSIONS AND LEVELS ON SITE
NOMINATED ARCHITECT: BRUCE WOLFE NSW Reg 6969

ABN 49 325 121 350

NORTH

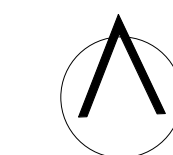

DRAWING


GROUND FLOOR GA -
OVERALL NORTH
SITE PLAN

REV	DESCRIPTION	DATE	APPD
A	For Coordination	08.05.18	JS
B	SEARS SSD Application - Revision	22.06.18	JS
C	SSD Application - Revision 1	29.06.18	JS
D	SSD Application Revision	27.05.19	JM
E	SSD Application Revision	14.11.19	JM

SSD APPLICATION

10 0 10 20 30 40 50
mm
SCALE 1 : 200 @A1

SCHOOL ID PAC ID STAGE DISCIPLINE DOC TYPE DRAWING No: REV:
PW - 01 -SD -AR -DR -2101 -E

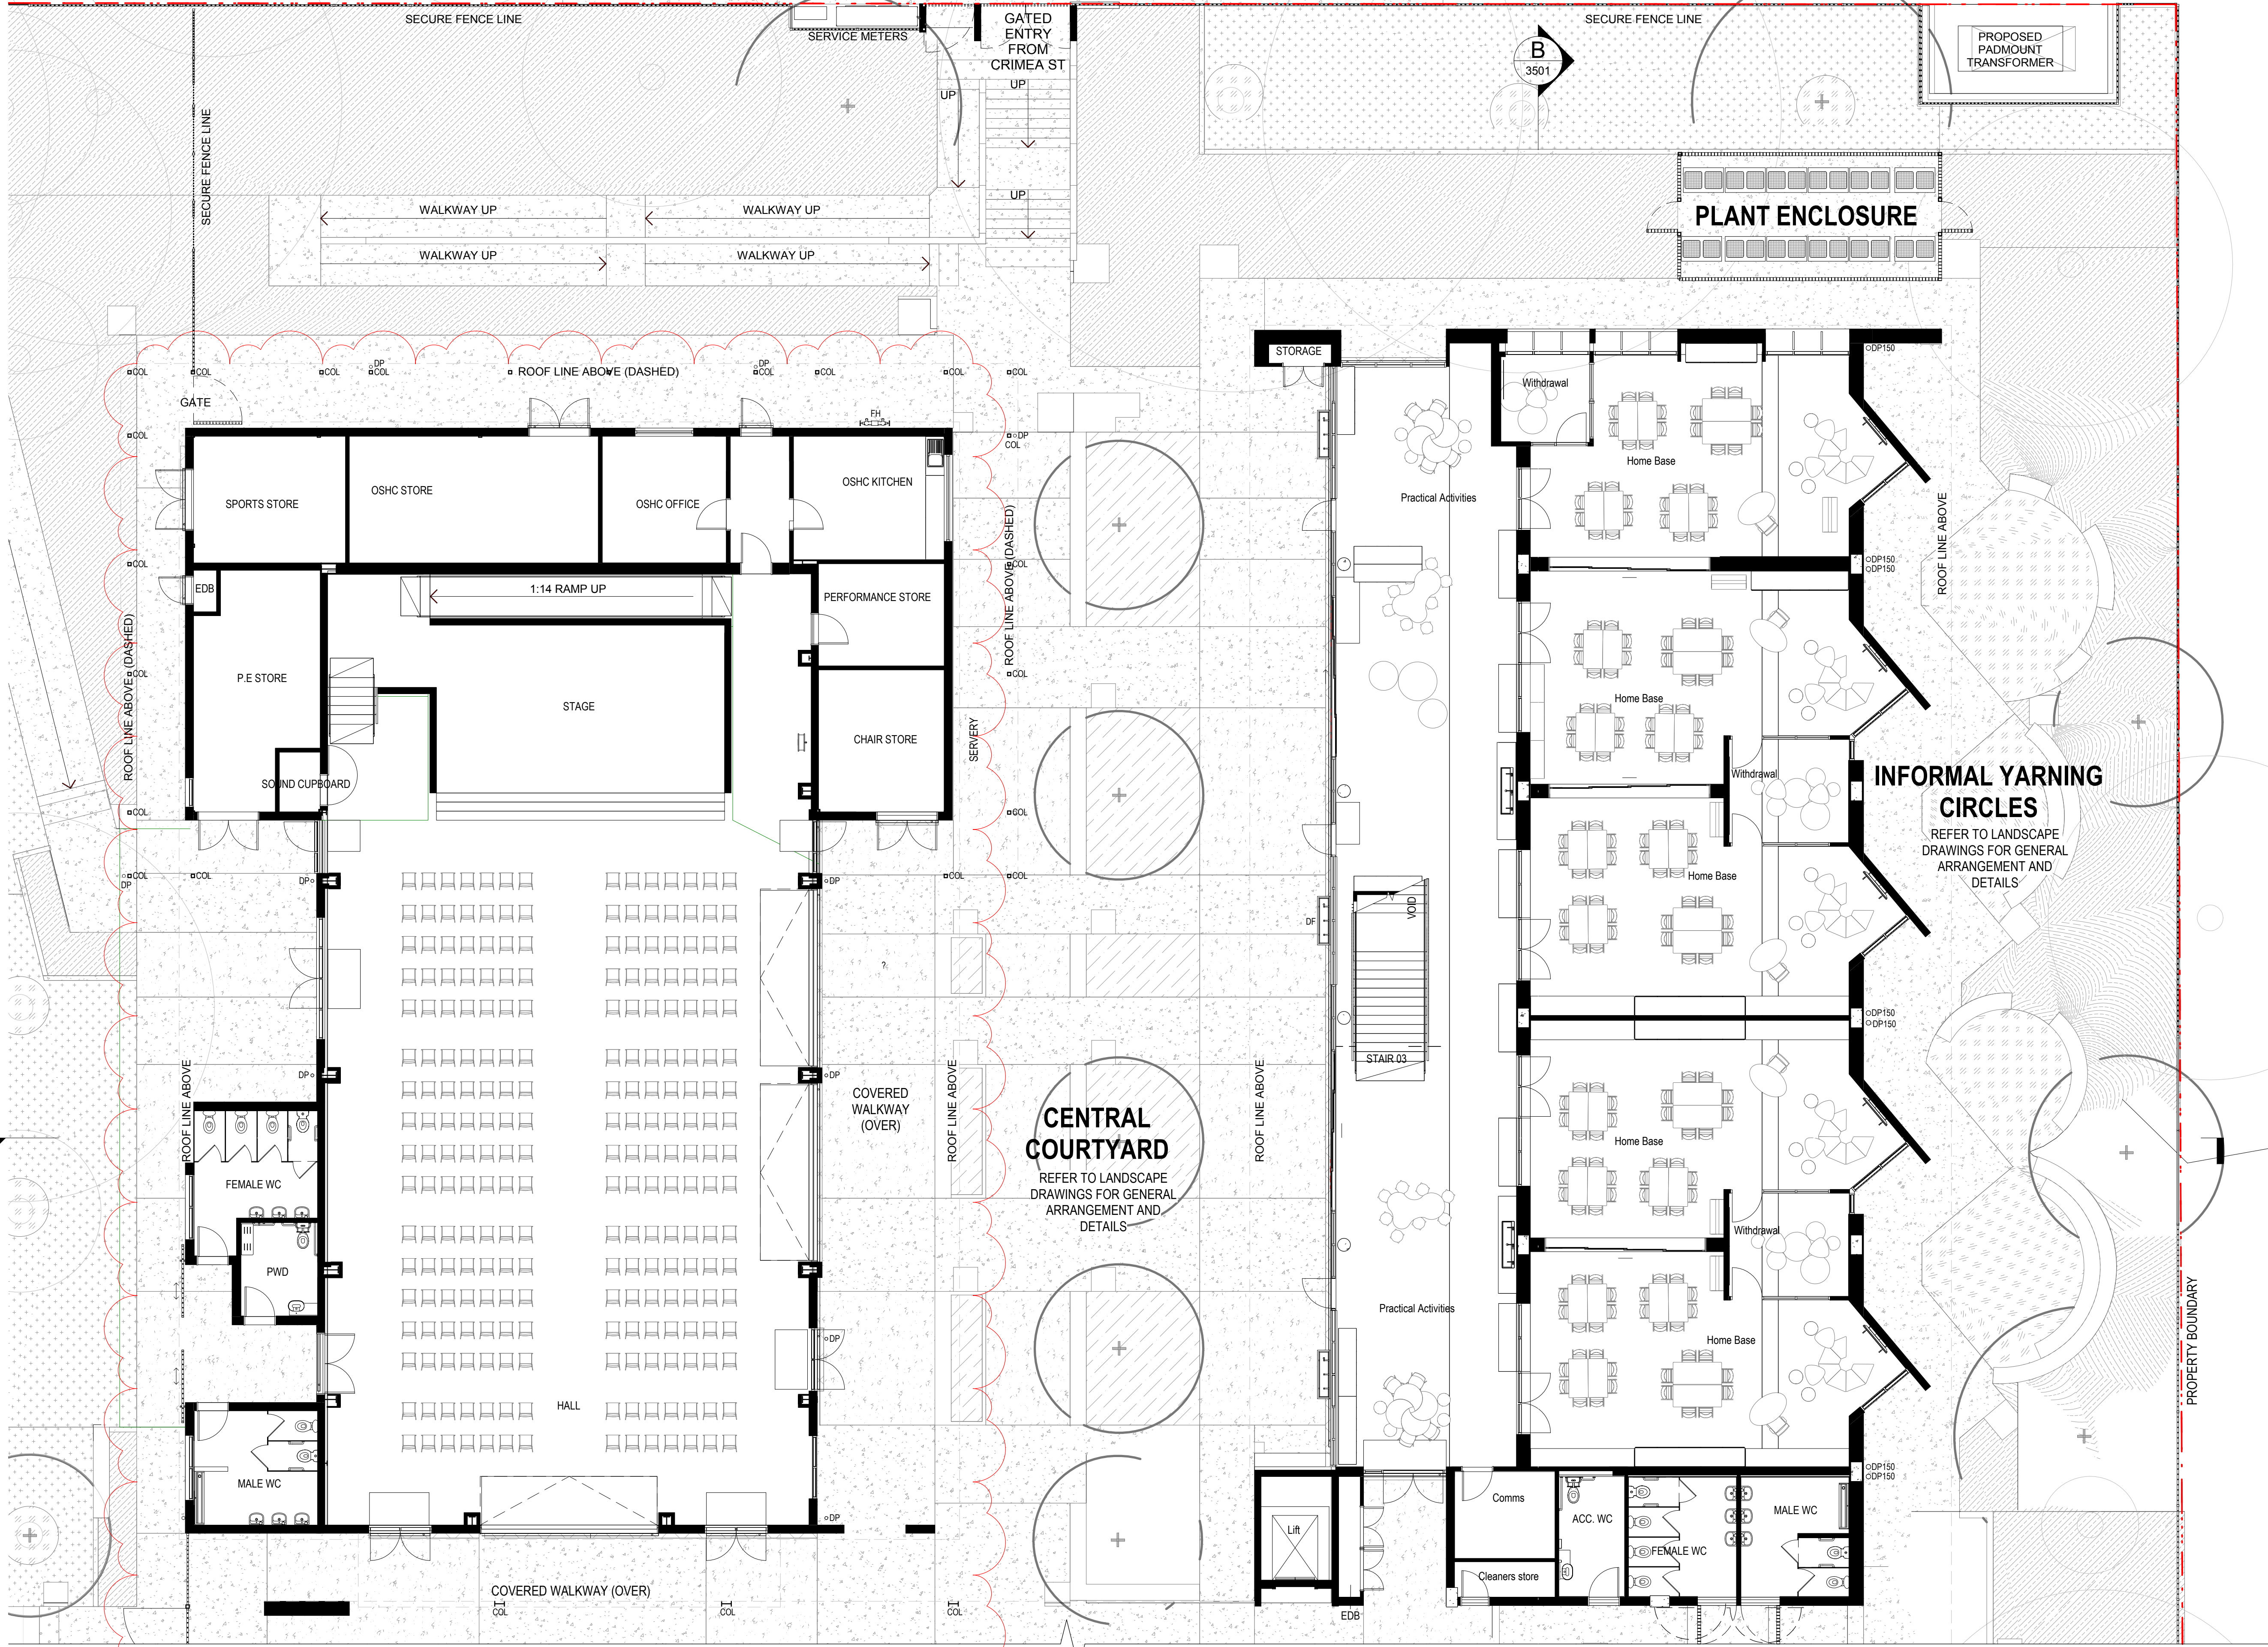

NOTE: TO BE READ IN CONJUNCTION WITH LANDSCAPE DRAWINGS, REFER TO LANDSCAPE PACKAGE FOR DETAILS

Legend - Keynote	
Key Value	Keynote Text
COL	COLUMN
DF	DRINKING FOUNTAIN
DP	DOWN PIPE
DP150	DOWN PIPE, 150
FH	FIRE HYDRANT

TAG	
D/G00 AAA	DOOR NUMBER ROOM NUMBER
REFER TO 9100 SERIES FOR DOOR TYPES	
TAG	
W00 Type 00	WINDOW NUMBER TYPE NUMBER
REFER TO 9200 SERIES FOR WINDOW TYPES	

NOTE: REFER TO MECHANICAL, STRUCTURAL AND ELECTRICAL ENGINEERS DRAWINGS.

SSD APPLICATION

1 0 1 2 3 4 5 m					
SCALE 1 : 100 @A1					
SCHOOL ID	PAC ID	STAGE	DISCIPLINE	DOC TYPE	DRAWING No: REV:
PW - 01	-SD	-AR	-DR	-2102	-F

CLIENT



Education
School Infrastructure

PROJECT MANAGER

blueVisions
certainty. innovation. excellence.

ARCHITECT

Conrad
Gargett

SCHOOL

Parramatta West Public School
SINSW PROJECT
Parramatta Region Schools - Package 2 (SINSW-17-418)
CGA INTERNAL PROJECT No: 16461

DATE:
14.11.19

© CONRAD GARGETT
mail@conradgargett.com.au
DO NOT SCALE DRAWING & VERIFY ALL DIMENSIONS AND LEVELS ON SITE
NOMINATED ARCHITECT: BRUCE WOLFE NSW Reg 6969

ABN 49 325 121 350


NORTH



DRAWING

GROUND FLOOR GA -
NORTH BUILDING -
PART 1

REV	DESCRIPTION	DATE	APPD
A	For Tender	08.11.17	JS
B	For Coordination	09.06.18	JS
C	SEARS SSD Application - Revision	22.06.18	JS
D	SSD Application - Revision 1	29.06.18	JS
E	SSD Application Revision	27.05.19	JM
F	SSD Application Revision	14.11.19	JM

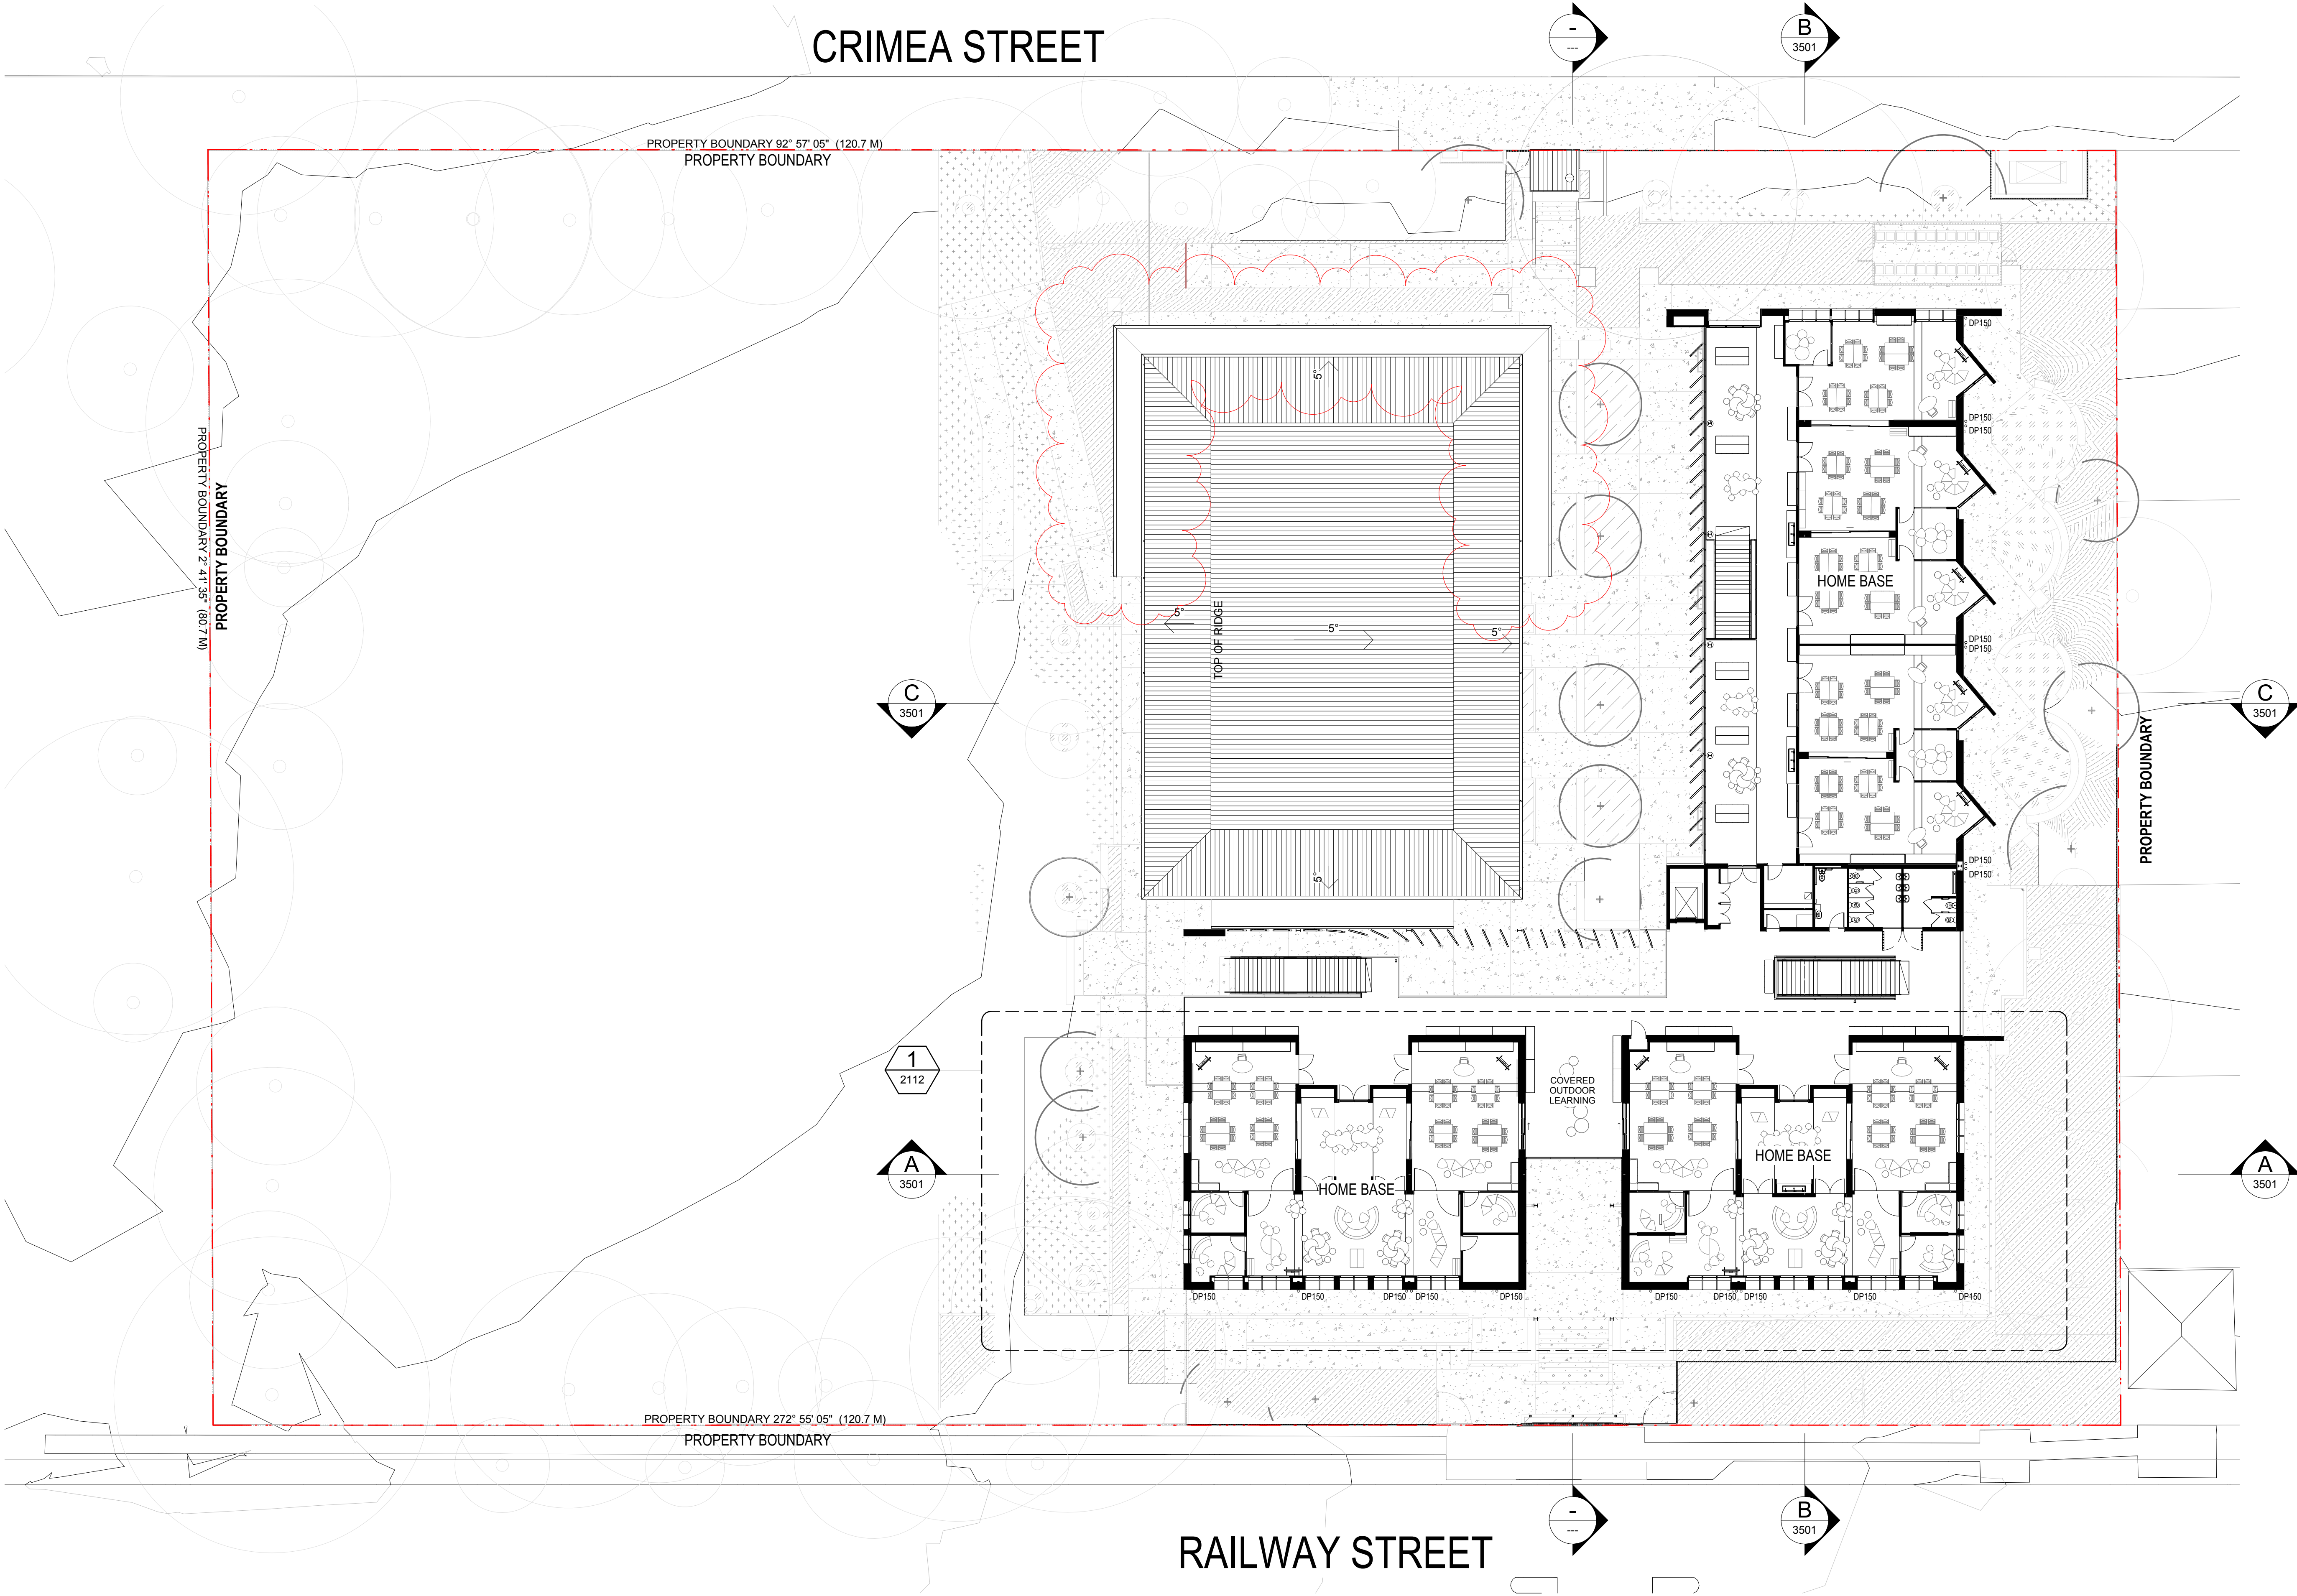

CLIENT



Education
School Infrastructure

PROJECT MANAGER

blueVisions
certainty. innovation. excellence.

ARCHITECT

Conrad
Gargett

SCHOOL

Parramatta West Public School
SINSW PROJECT
Parramatta Region Schools - Package 2 (SINSW-17-418)

CGA INTERNAL PROJECT No:
16461

DATE:
14.11.19

© CONRAD GARGETT
mail@conradgargett.com.au
DO NOT SCALE DRAWING & VERIFY ALL DIMENSIONS AND LEVELS ON SITE
NOMINATED ARCHITECT: BRUCE WOLFE NSW Reg 6969

ABN 49 325 121 350

NORTH



DRAWING


LEVEL 01 FLOOR GA -
OVERALL NORTH
SITE

REV	DESCRIPTION	DATE	APPD
A	For Coordination	08.06.18	JS
B	SEARS SSD Application - Revision	22.06.18	JS
C	SSD Application - Revision 1	29.06.18	JS
D	SSD Application Revision	27.05.19	JM
E	SSD Application Revision	14.11.19	JM

SSD APPLICATION

10 0 10 20 30 40 50
mm
SCALE 1 : 200 @A1

SCHOOL ID PAC ID STAGE DISCIPLINE DOC TYPE DRAWING No: REV:
PW - 01 -SD -AR -DR -2110 -E

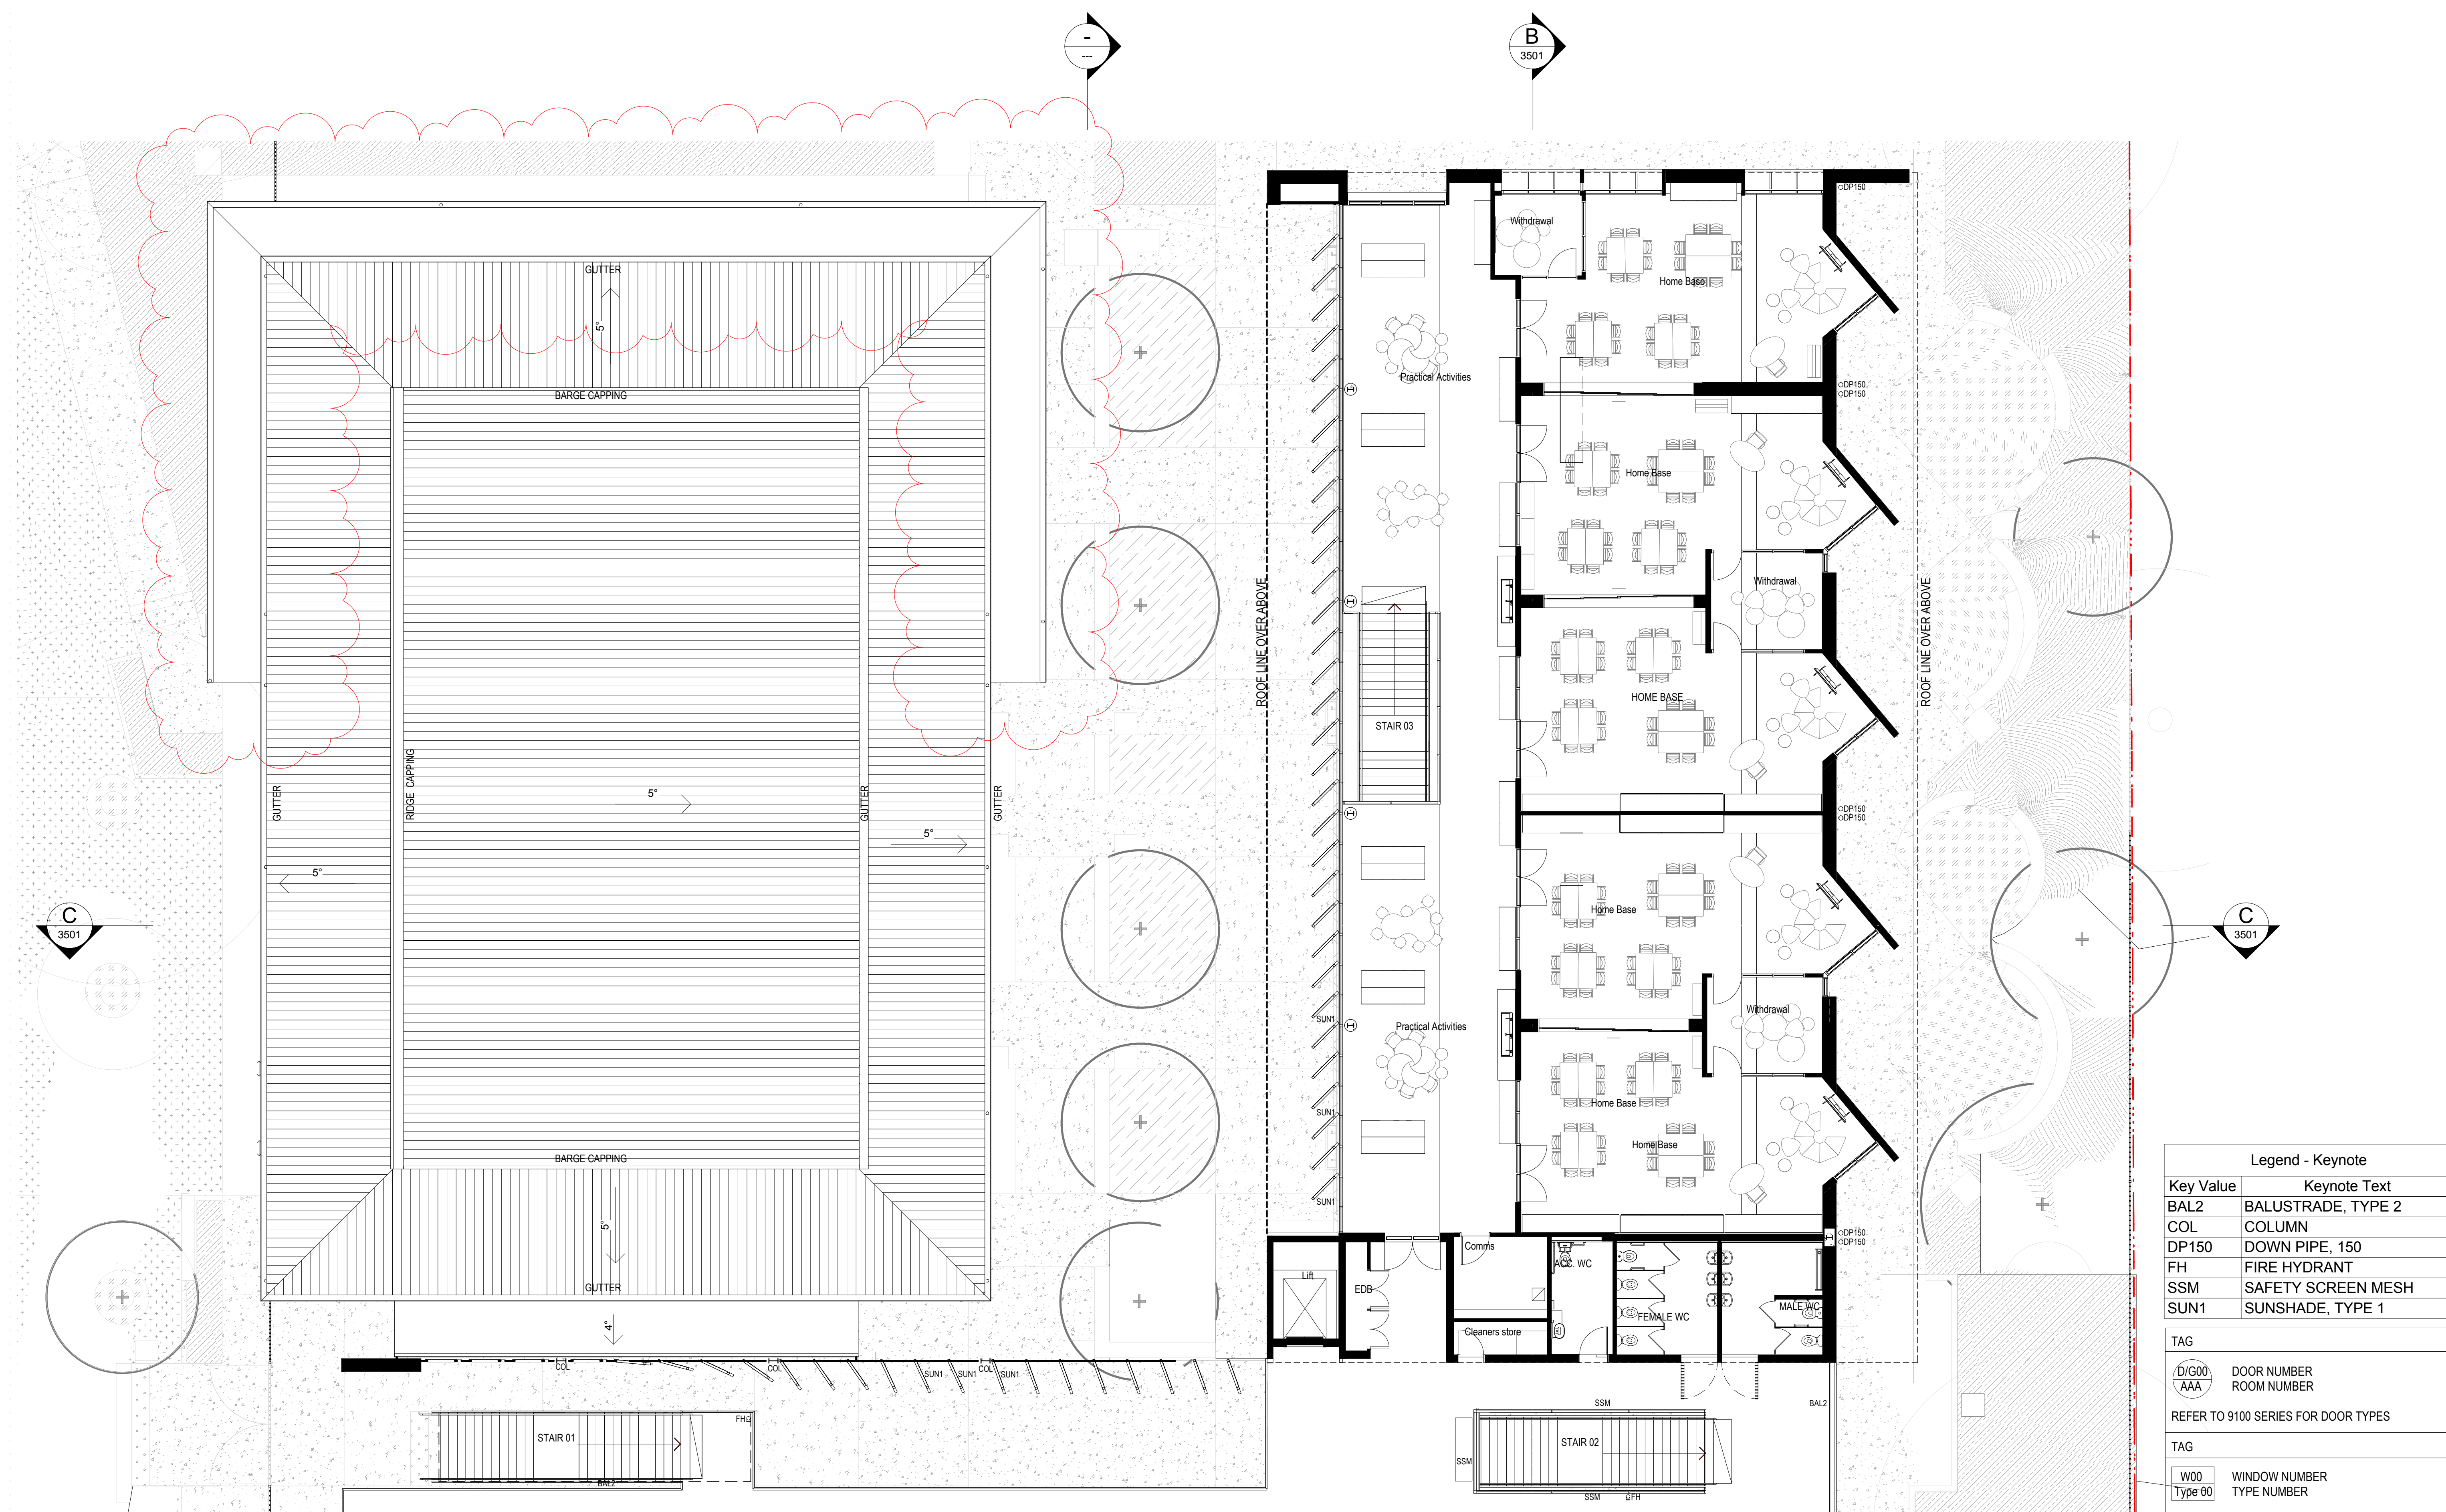

1 Level 01 Floor Plan - North Site New Building - Part 1
3001 1:100

Legend - Keynote

Key Value	Keynote Text
BAL2	BALUSTRADE, TYPE 2
COL	COLUMN
DP150	DOWN PIPE, 150
FH	FIRE HYDRANT
SSM	SAFETY SCREEN MESH
SUN1	SUNSHADE, TYPE 1

TAG

D/G00
AAA

DOOR NUMBER
ROOM NUMBER

REFER TO 9100 SERIES FOR DOOR TYPES


TAG

W00
Type 00

WINDOW NUMBER
TYPE NUMBER

REFER TO 9200 SERIES FOR WINDOW TYPES

NOTE: REFER TO MECHANICAL, STRUCTURAL AND ELECTRICAL ENGINEERS DRAWINGS.

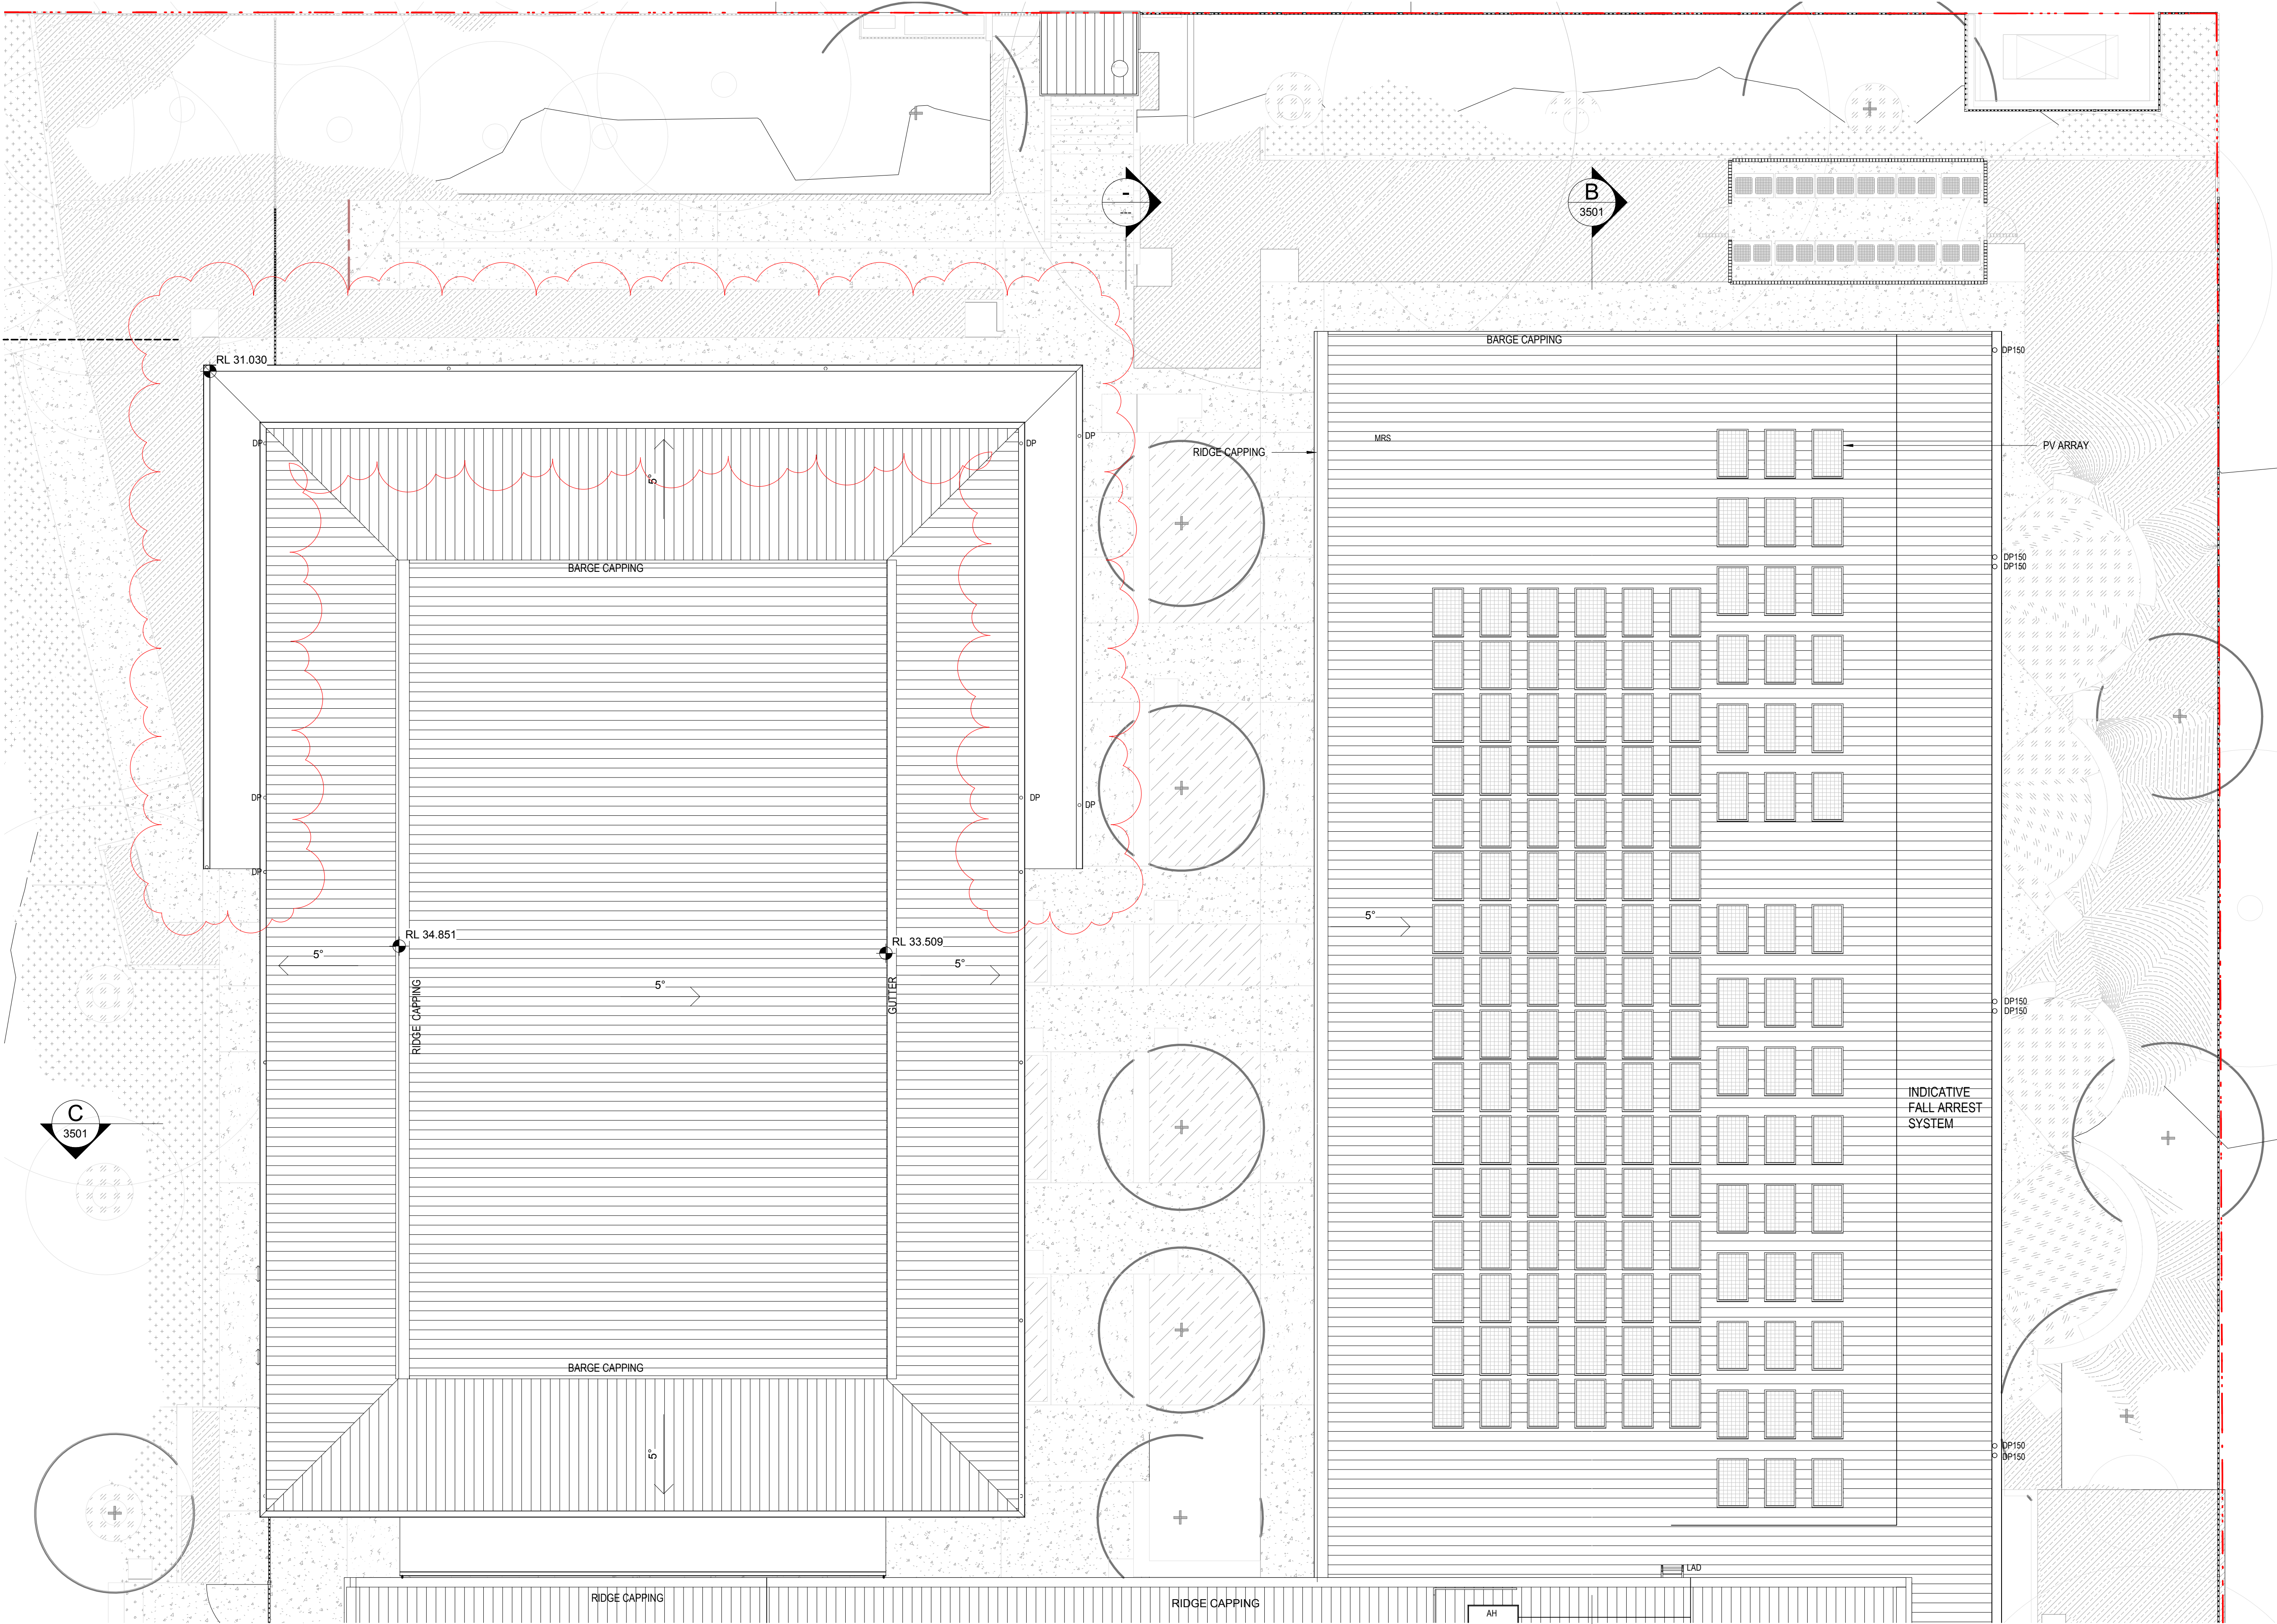


1 Roof Plan - North Building - Part 1
3011 1:100

Legend - Keynote	
Key Value	Keynote Text
AH	ACCESS HATCH
DP	DOWN PIPE
DP150	DOWN PIPE, 150
LAD	LADDER
MRS	ROOF SHEETING, METAL, TYPE

NOTE: REFER TO MECHANICAL ENGINEERS DRAWINGS


SSD APPLICATION

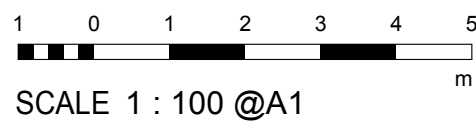

SCHOOL ID PAC ID STAGE DISCIPLINE DOC TYPE DRAWING No: REV:
PW - 01 -SD -AR -DR -2801 -F

REV	DESCRIPTION	DATE	APPD
A	For Tender	08.11.17	JS
B	For Coordination	09.06.18	JS
C	SEARS SSD Application - Revision	22.06.18	JS
D	SSD Application - Revision 1	29.06.18	JS
E	SSD Application Revision	27.05.19	JM
F	SSD Application Revision	14.11.19	JM

ROOF PLAN - NORTH BUILDING - PART 1

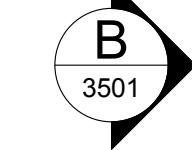


© CONRAD GARGETT
mail@conradgargett.com.au ABN 49 325 121 350
DO NOT SCALE DRAWING & VERIFY ALL DIMENSIONS AND LEVELS ON SITE
NOMINATED ARCHITECT: BRUCE WOLFE NSW Reg 6969

SCHOOL
Parramatta West Public School
SINSW PROJECT
Parramatta Region Schools - Package 2 (SINSW-17-418)
CGA INTERNAL PROJECT No: 16461
DATE: 14.11.19

ARCHITECT
Conrad Gargett


PROJECT MANAGER
blueVisions
certainty. innovation. excellence.

CLIENT
NSW GOVERNMENT
Education School Infrastructure

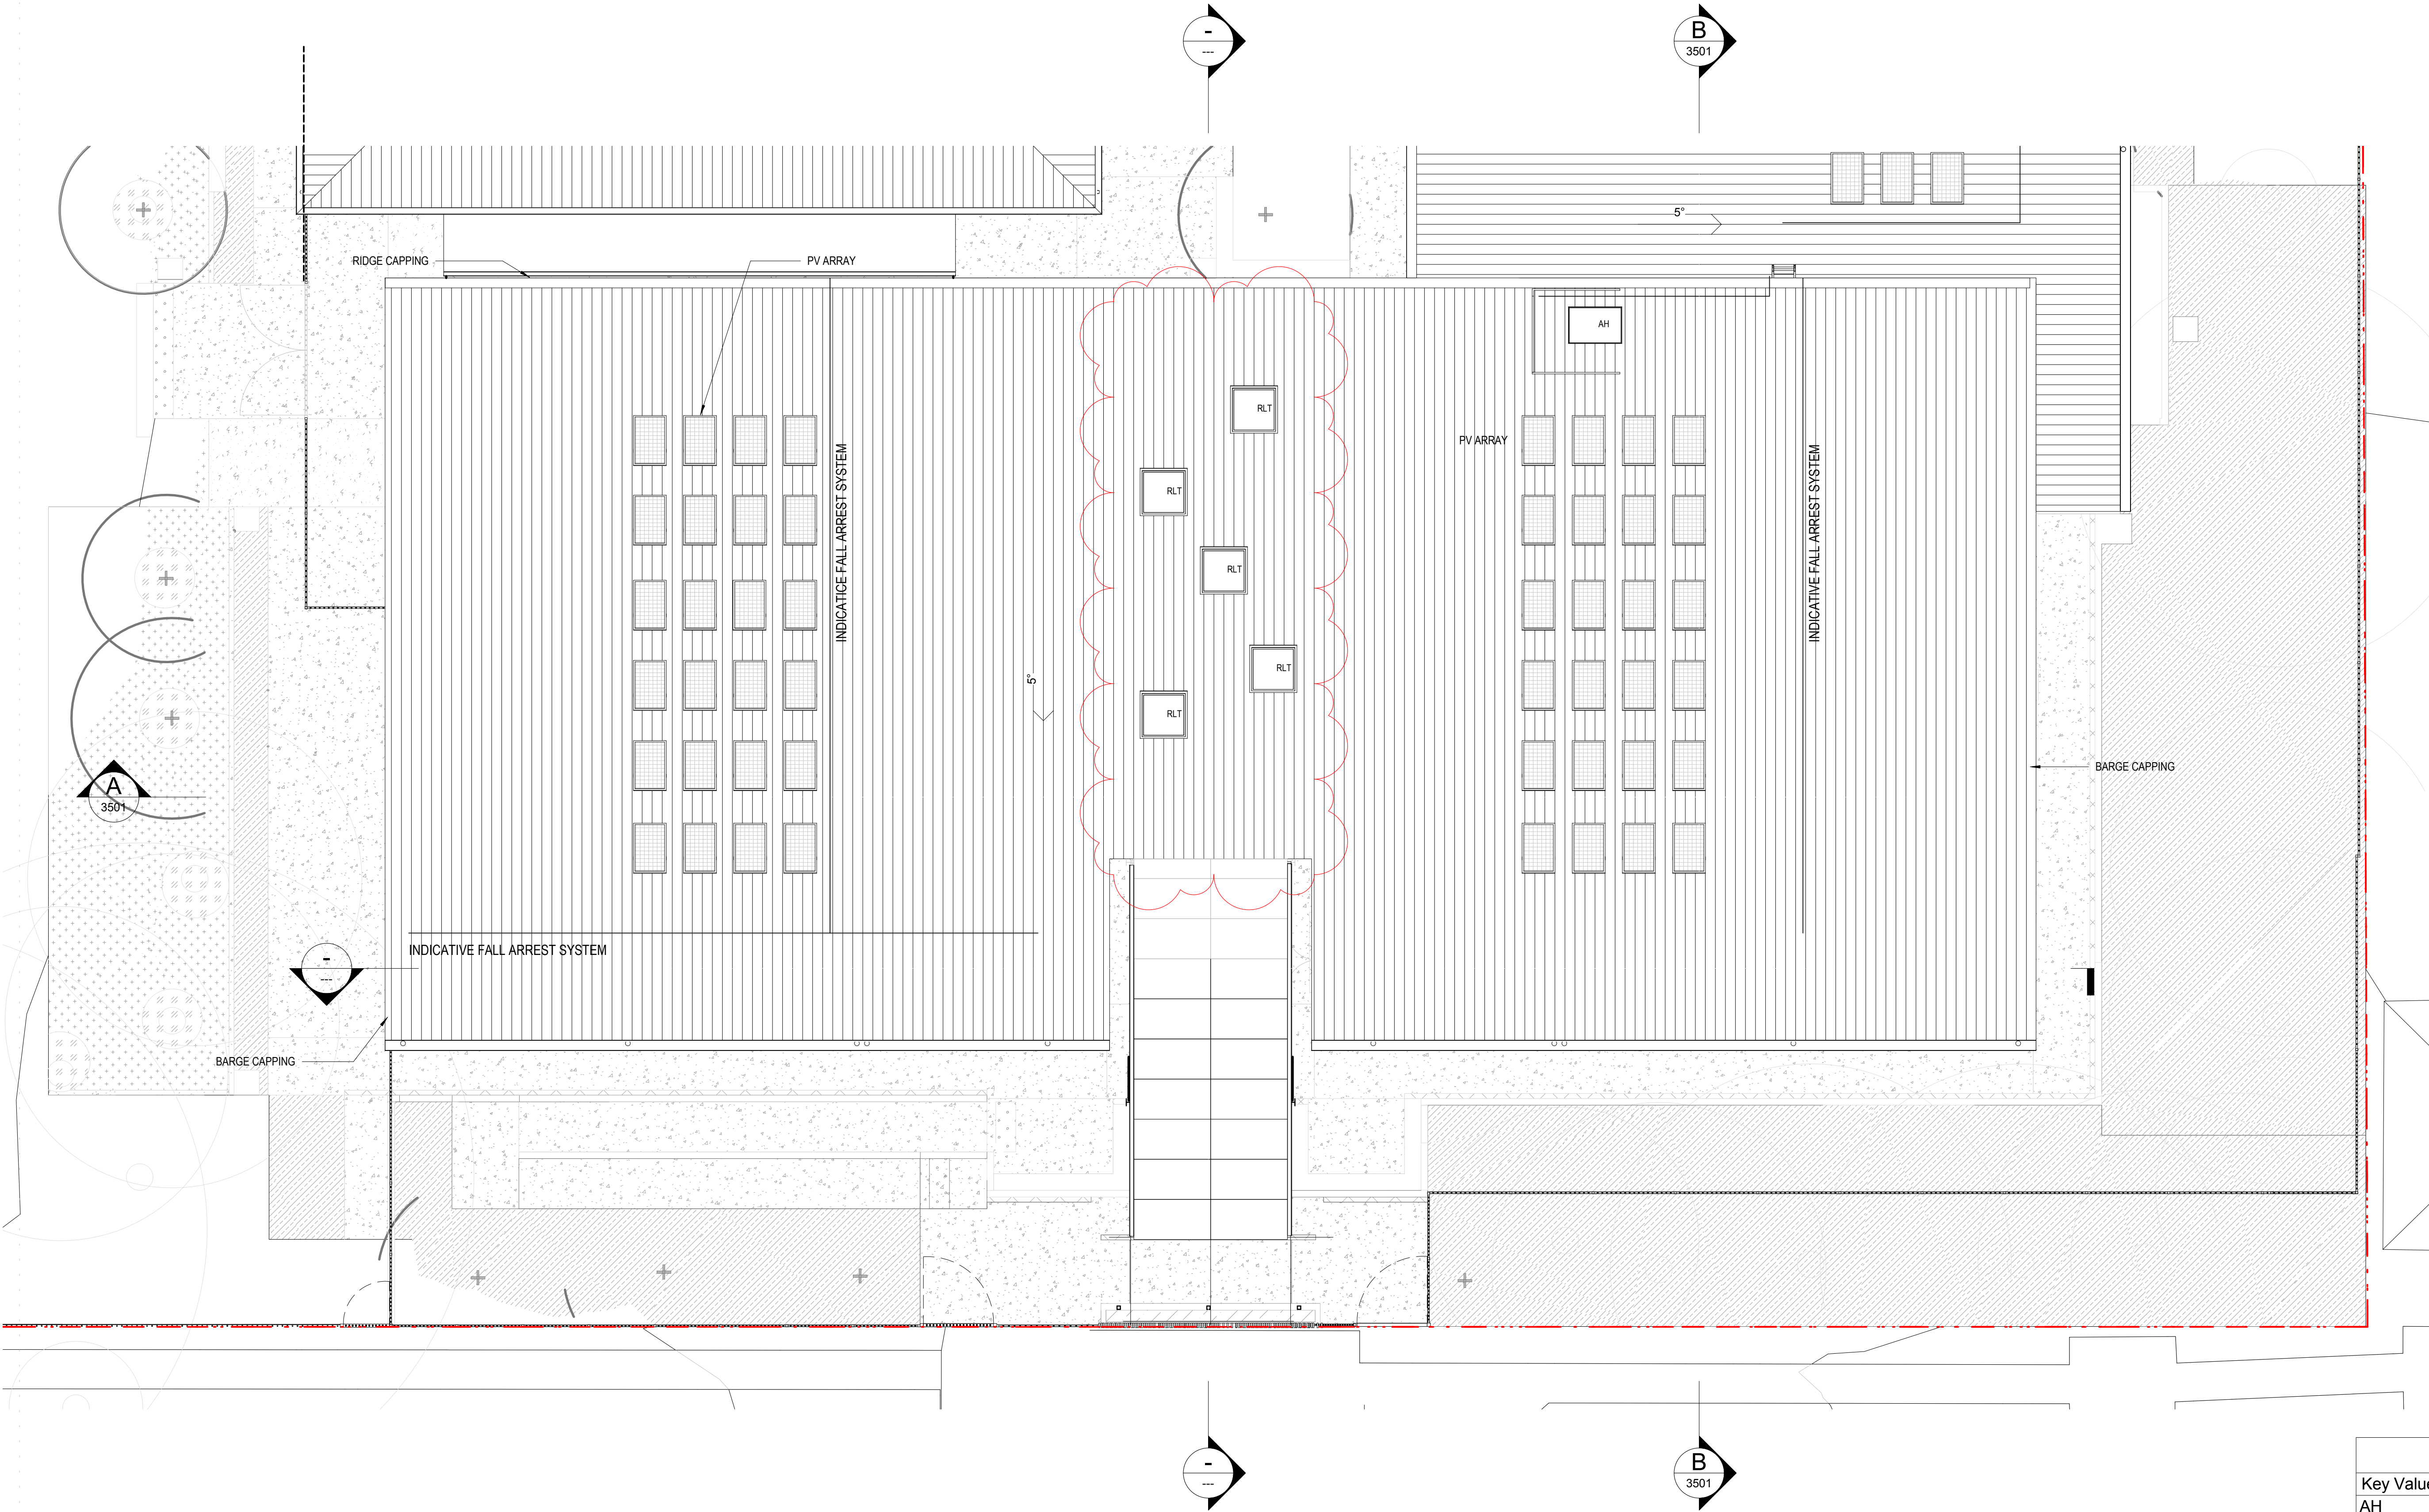


Legend - Keynote	
Key Value	Keynote Text
AH	ACCESS HATCH
RLT	ROOF SKYLIGHT

NOTE: REFER TO MECHANICAL ENGINEERS DRAWINGS

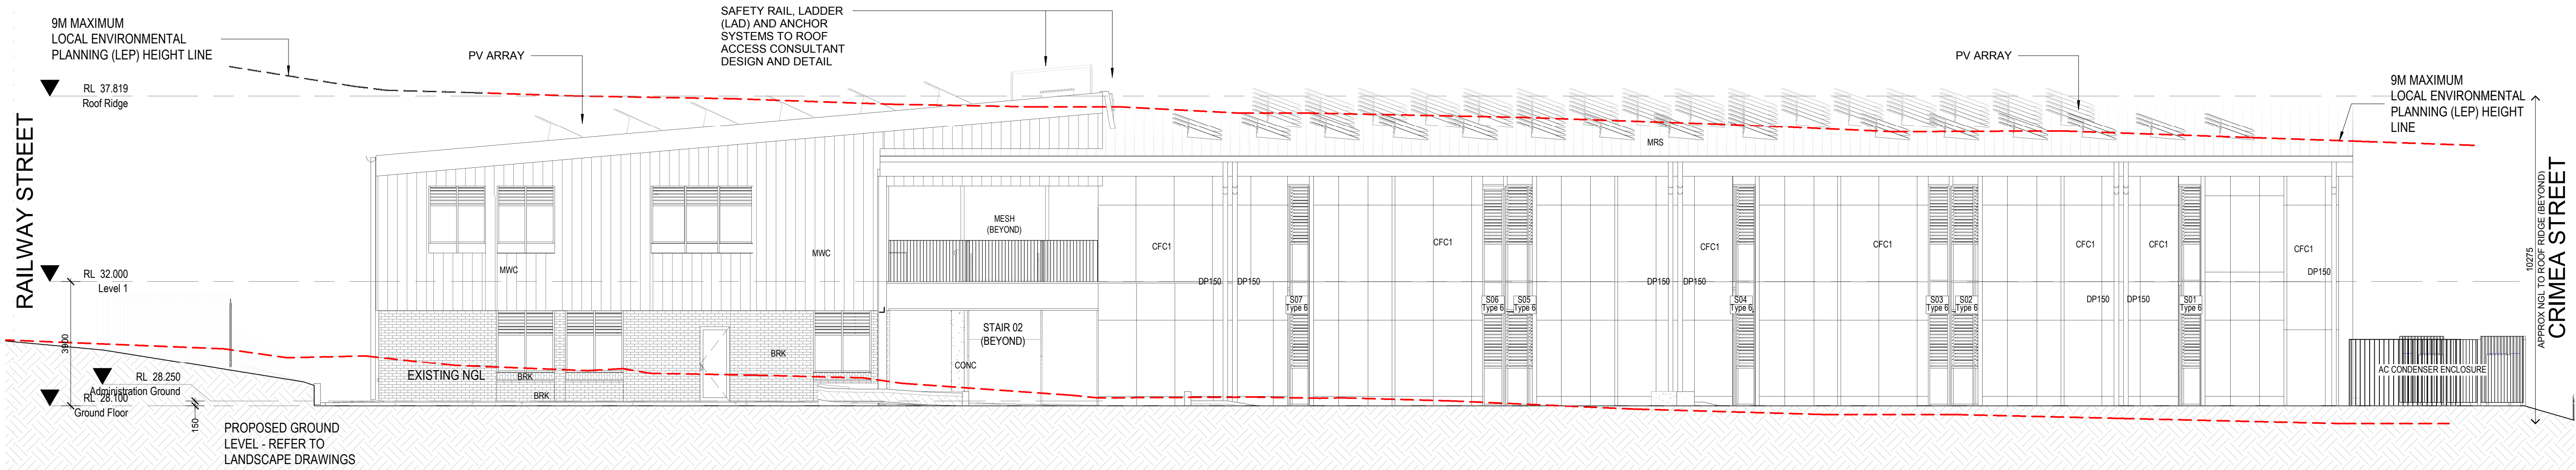


1 NORTH BUILDING - East Elevation
1:100

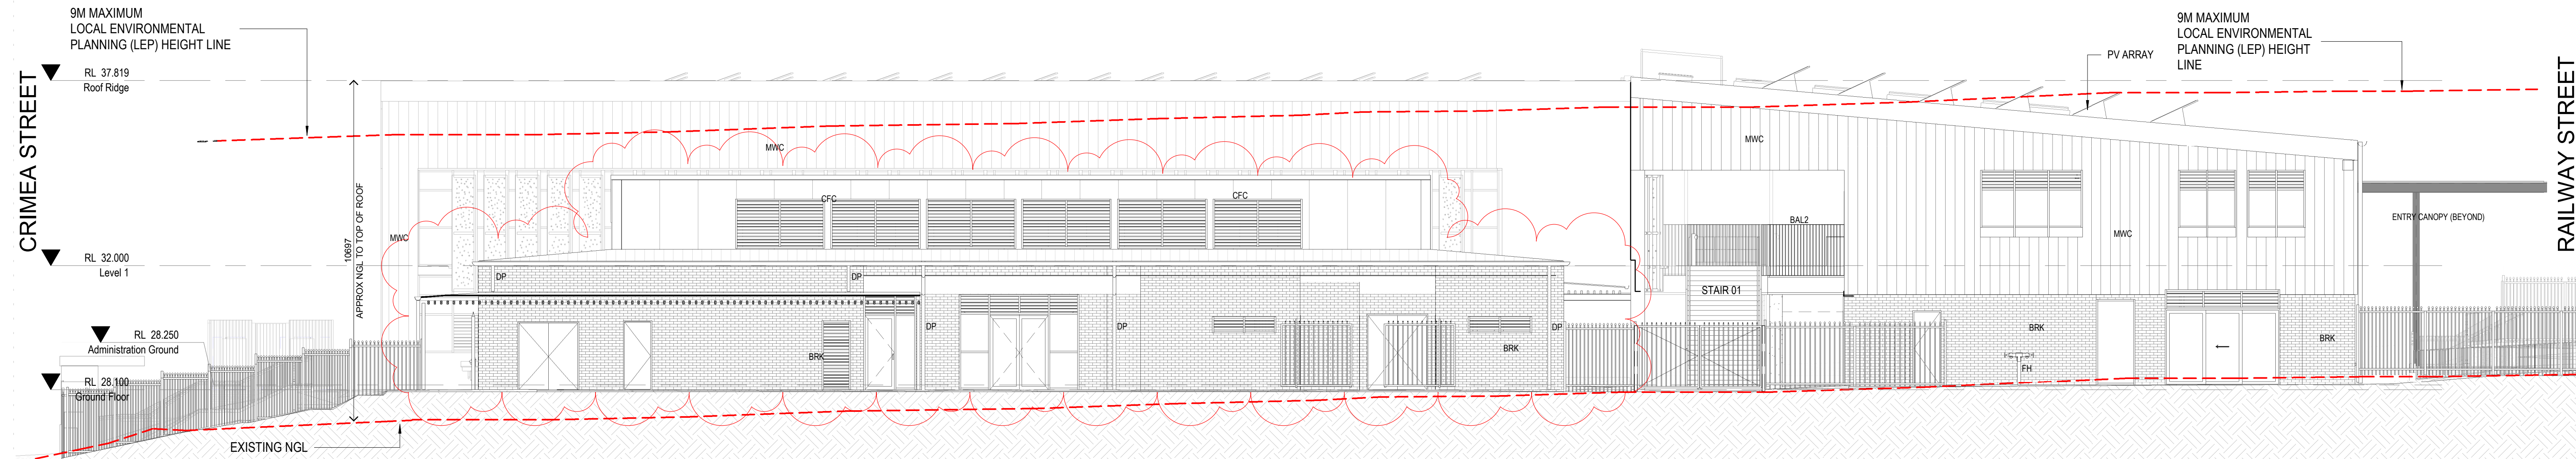


2 NORTH BUILDING - WEST ELEVATION
1:100


Legend - Keynote	
Key Value	Keynote Text
BAL2	BALUSTRADE, TYPE 2
BRK	BRICKWORK
CFC	COMPRESSED FIBRE CEMENT
CFC1	COMPRESSED FIBRE CEMENT, COLOUR 1
CONC	CONCRETE, TYPE
DP	DOWN PIPE
DP150	DOWN PIPE, 150
FH	FIRE HYDRANT
MRS	ROOF SHEETING, METAL, TYPE
MWC	WALL CLADDING OR LINING, METAL

NOTE: READ IN CONJUNCTION WITH BUILDING FABRIC SCHEDULE

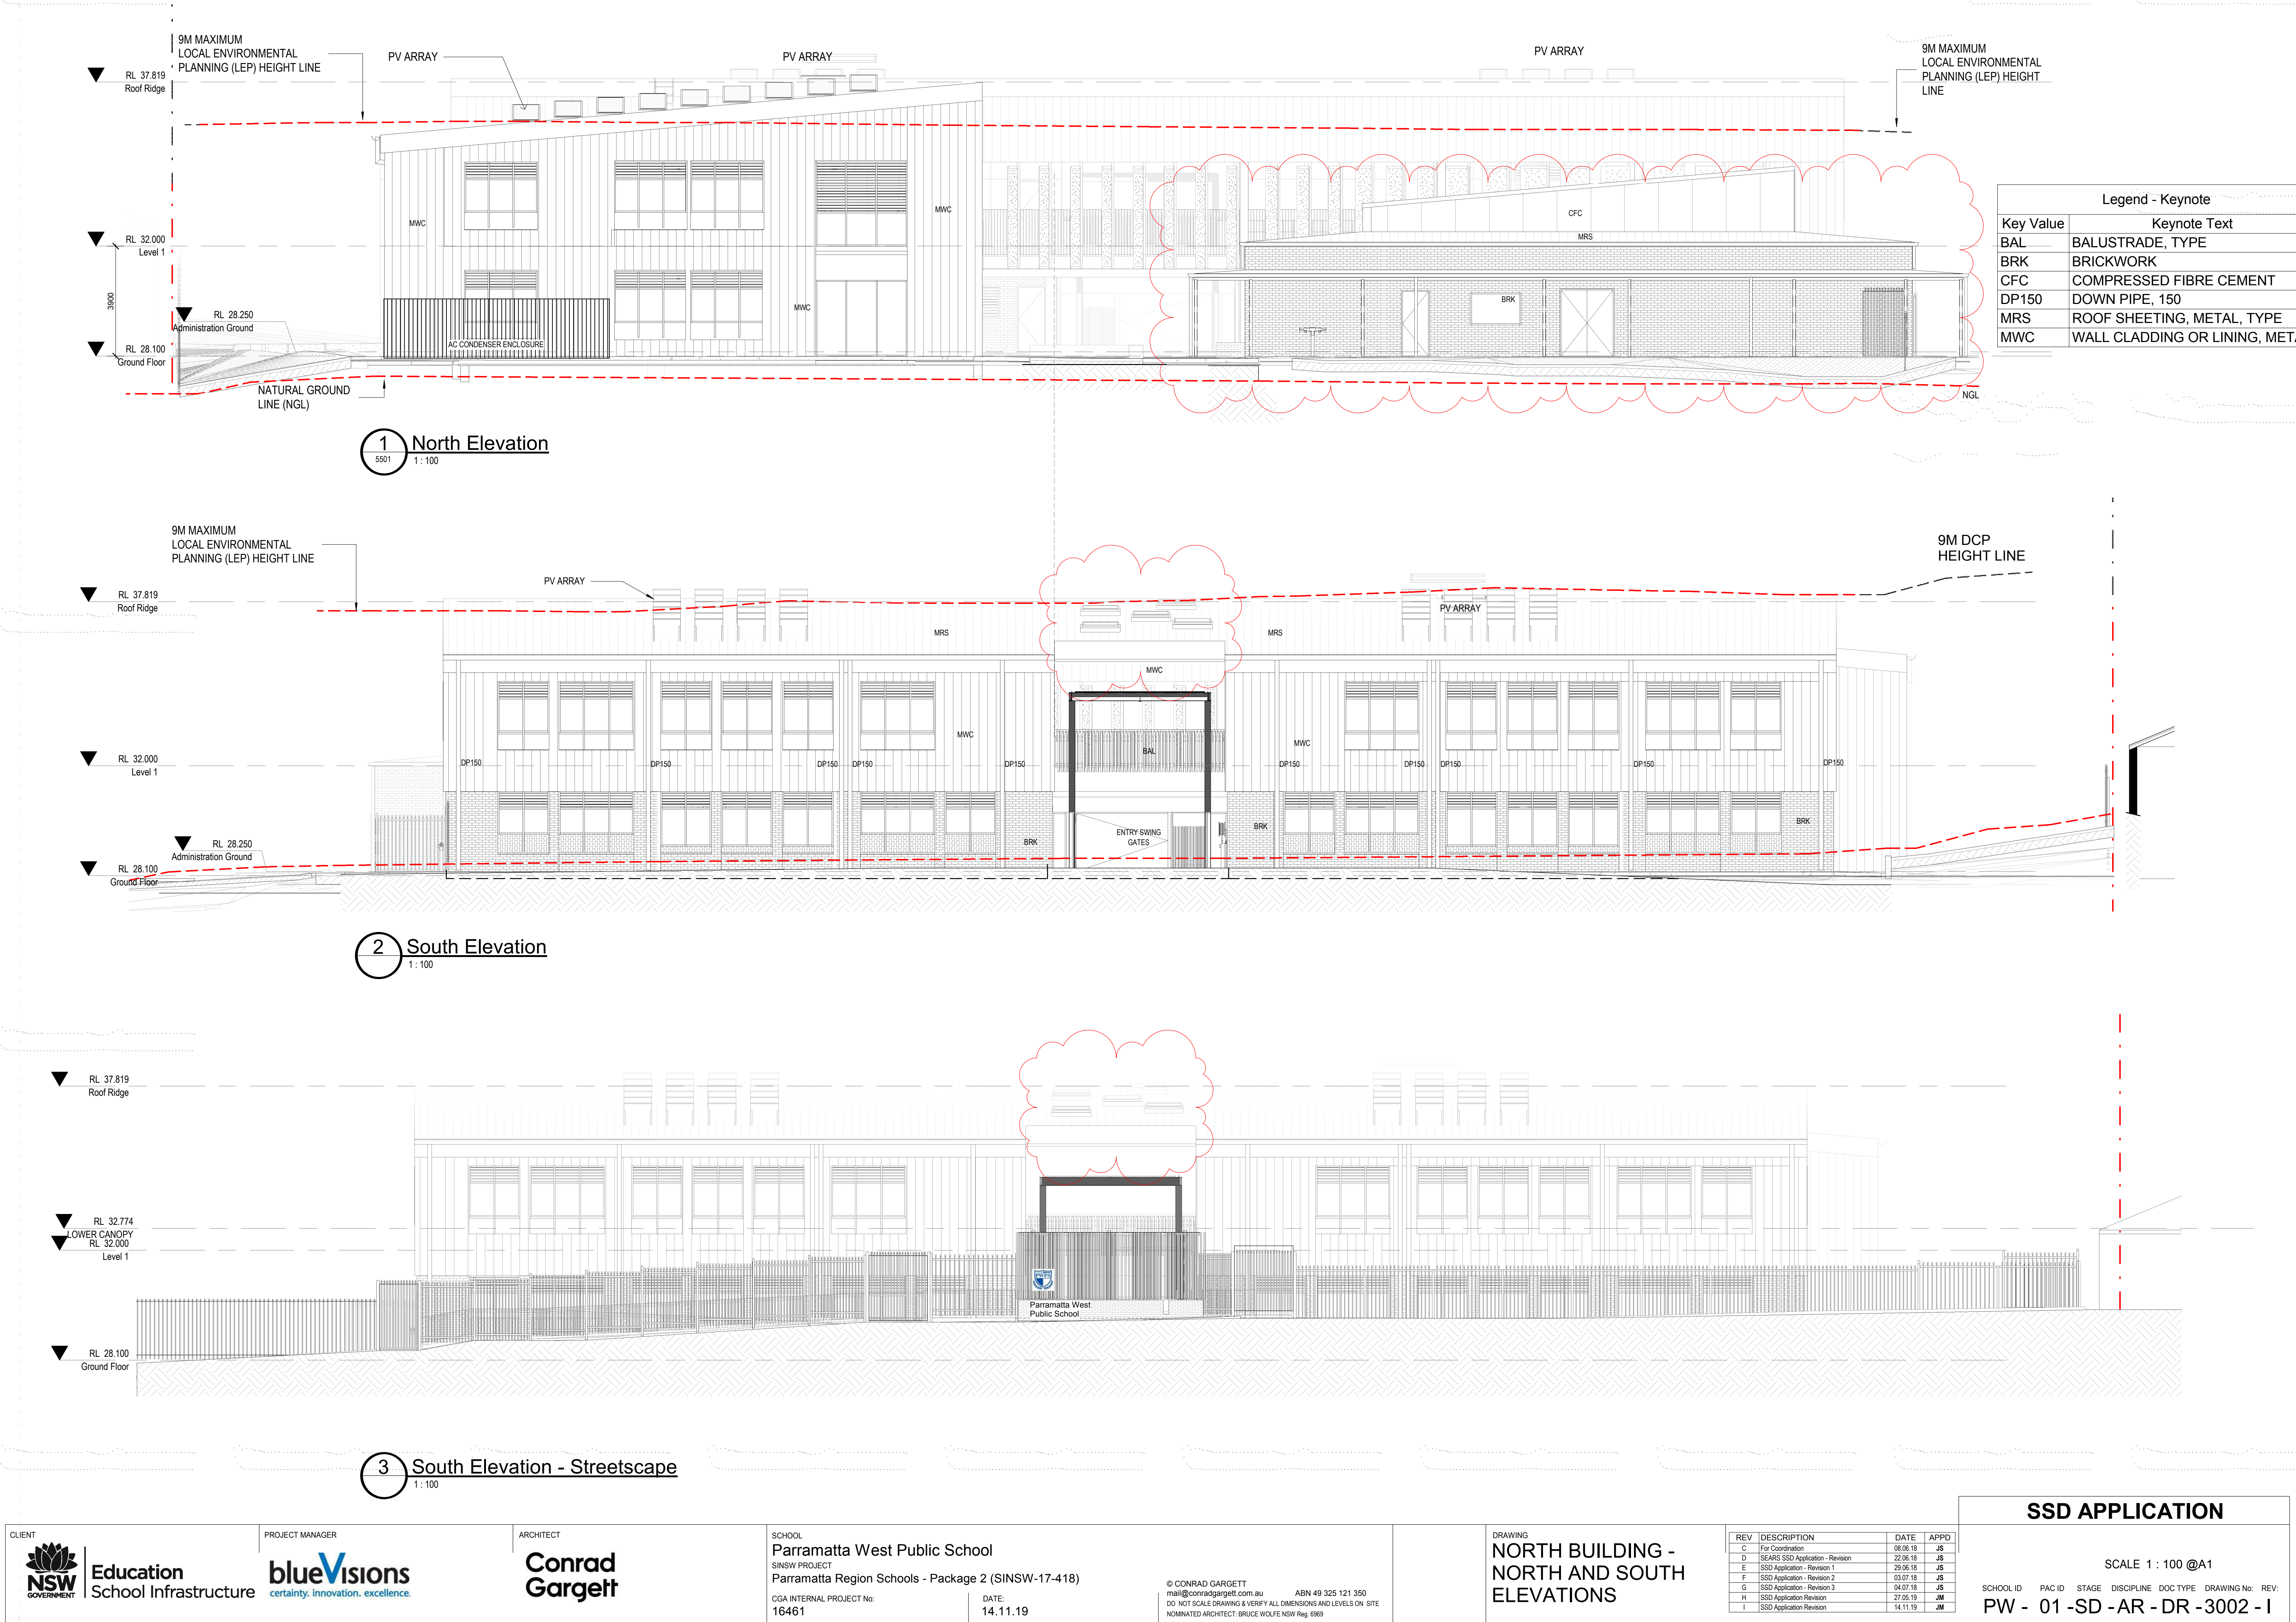


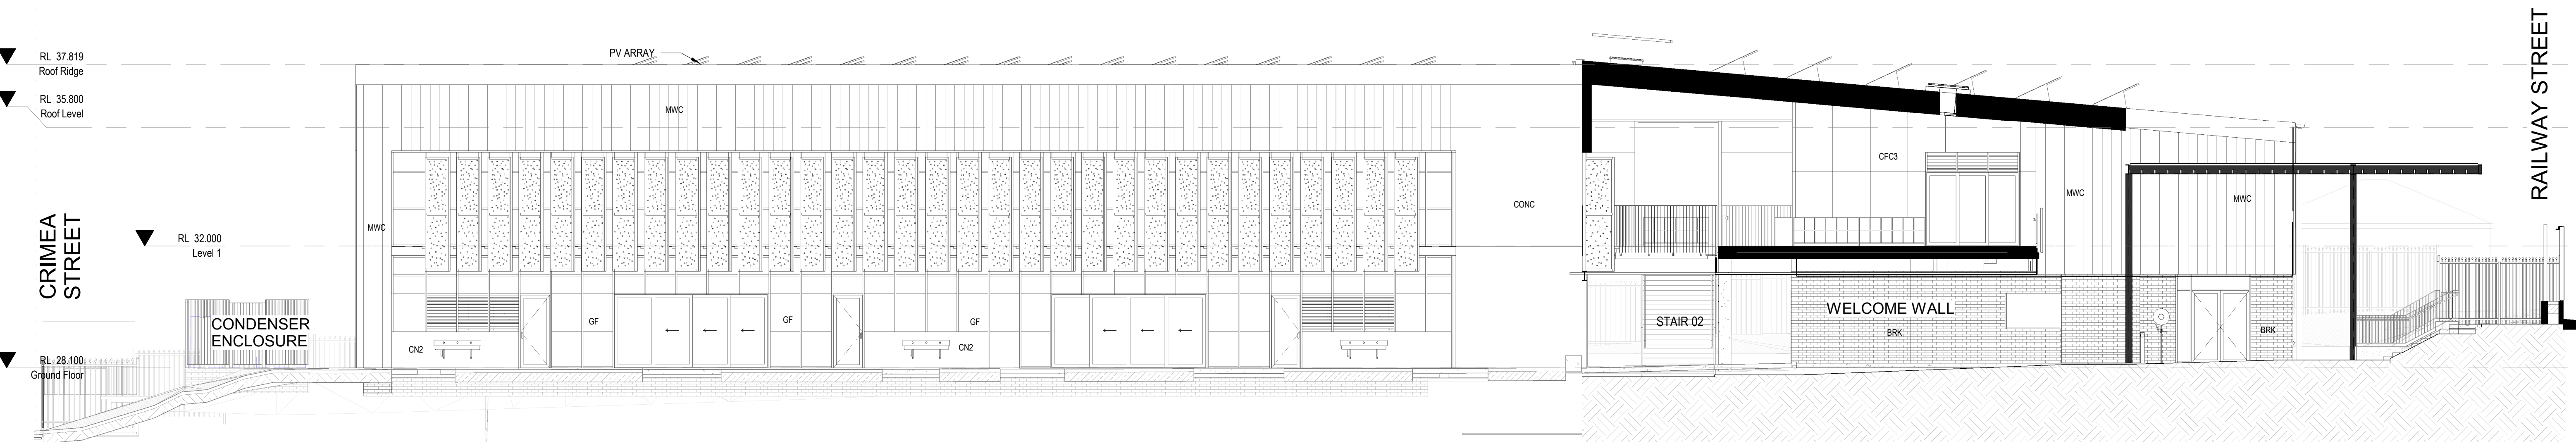

1 COURTYARD - EAST ELEVATION
1:100

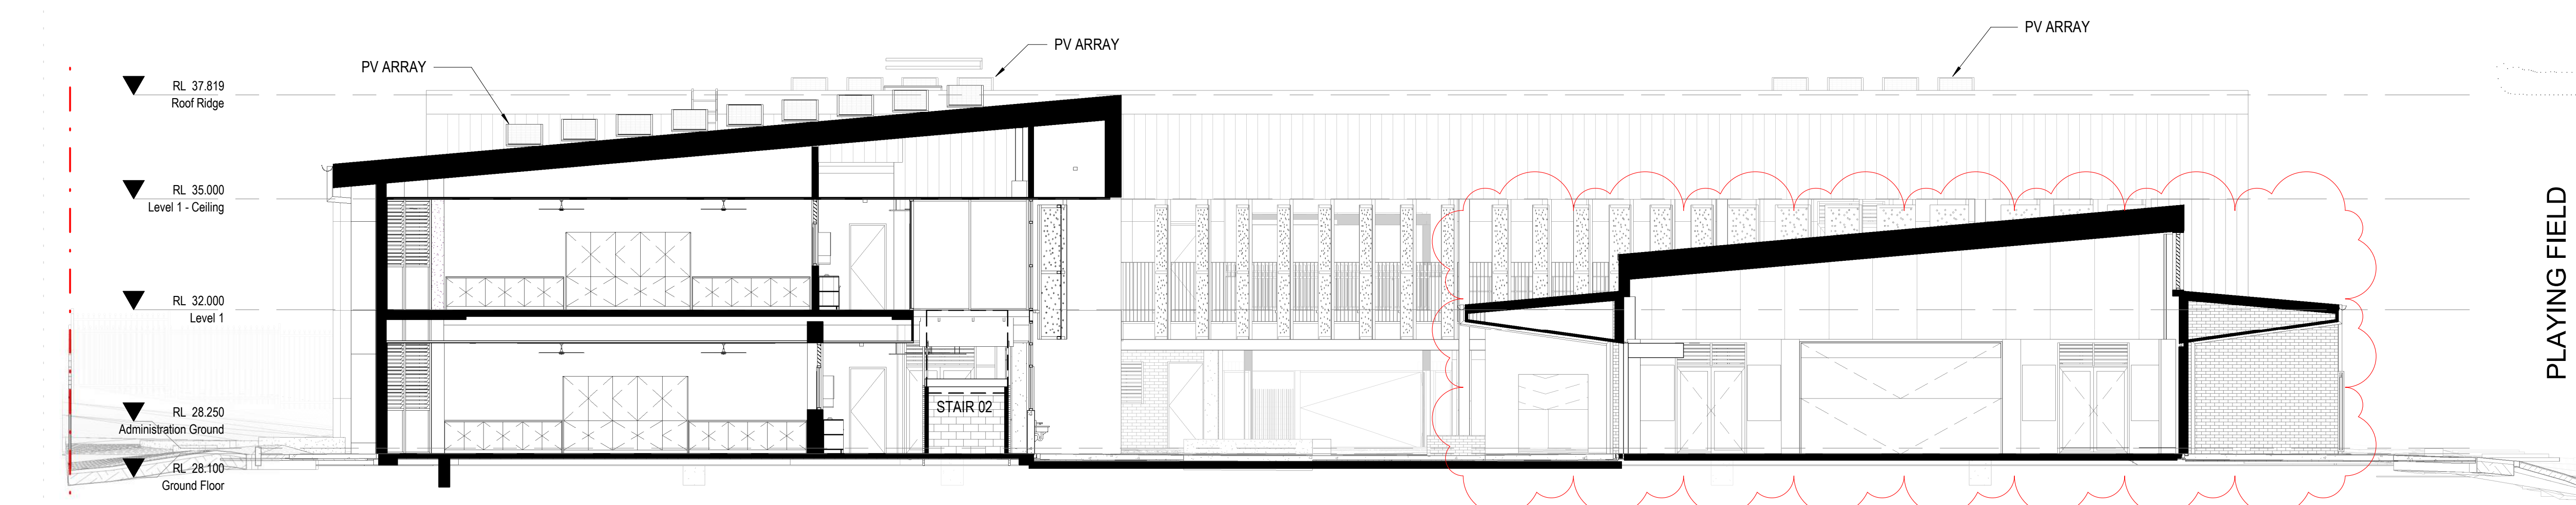


2 COURTYARD - SOUTH ELEVATION
1:100

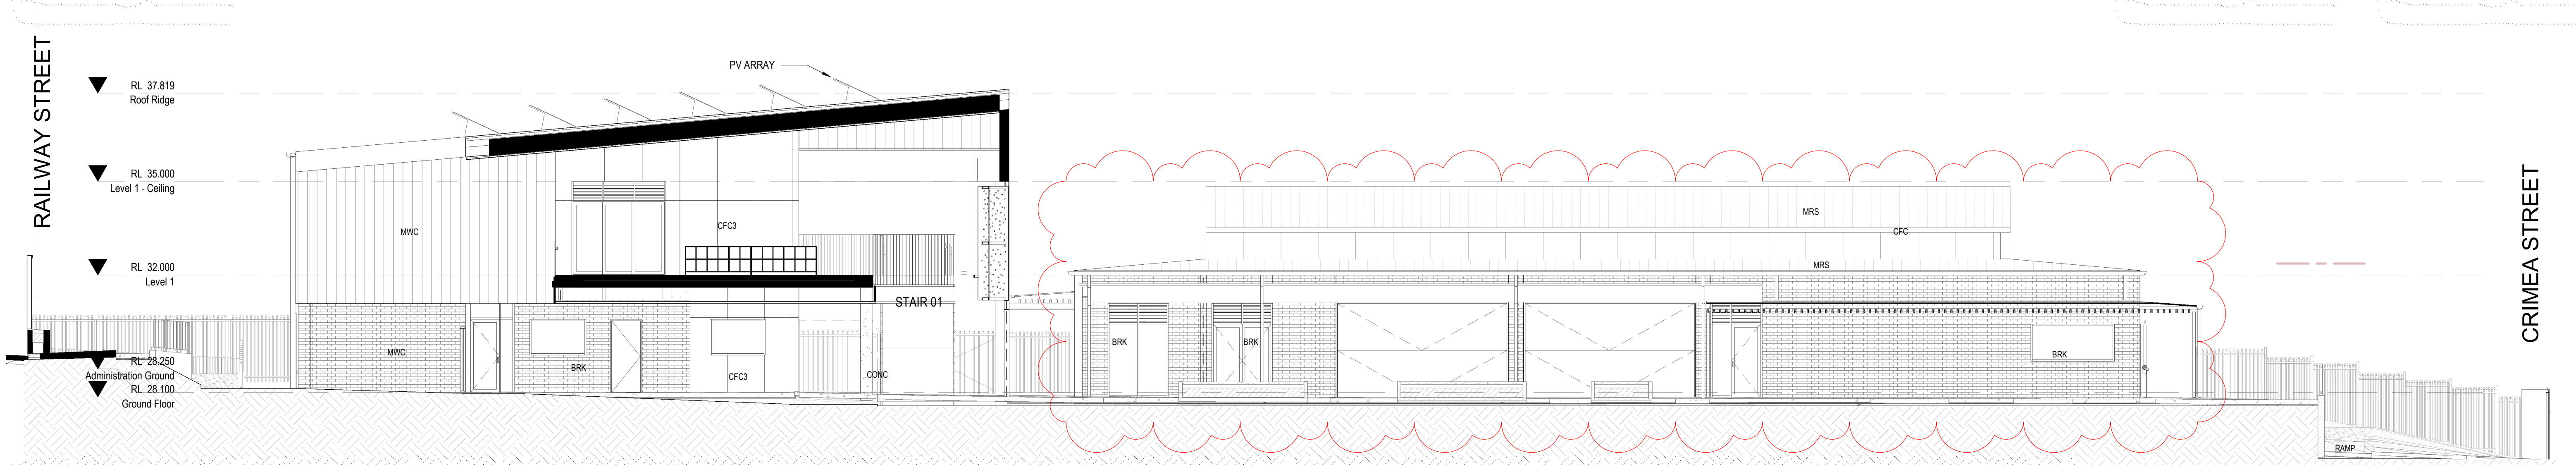


3 COURTYARD - WEST ELEVATION
1:100

Legend - Keynote	
Key Value	Keynote Text
BRK	BRICKWORK
CFC	COMPRESSED FIBRE CEMENT
CFC3	COMPRESSED FIBRE CEMENT, COLOUR 3
CN2	CONCRETE, AS 3610 CLASS 2 FORMED
CONC	CONCRETE, TYPE
GF	GLAZING, FIXED
MRS	ROOF SHEETING, METAL, TYPE
MWC	WALL CLADDING OR LINING, METAL


NOTE: REFER TO BUILDING FABRIC SCHEDULE

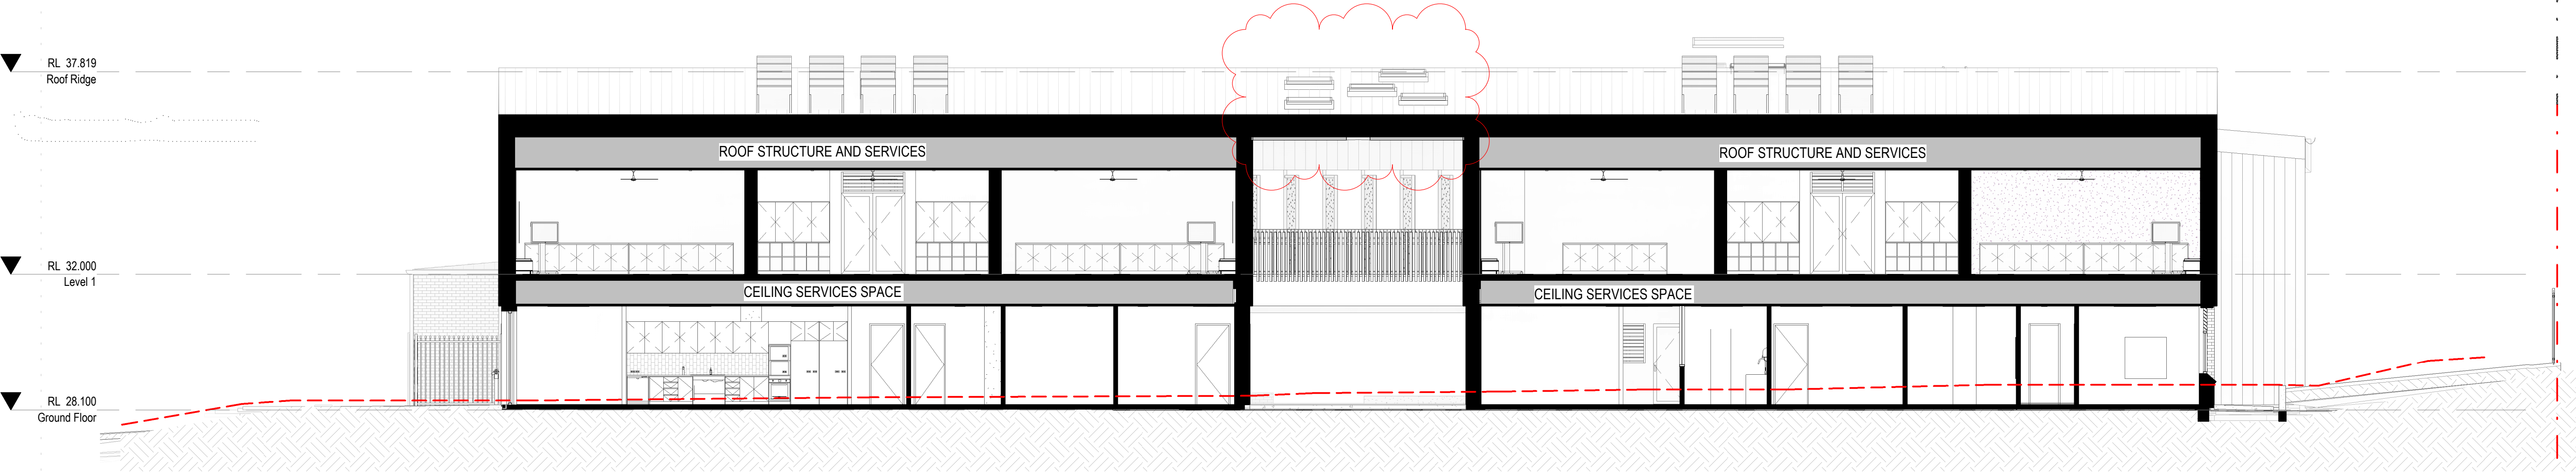

A BUILDING SECTION A-A
1:100

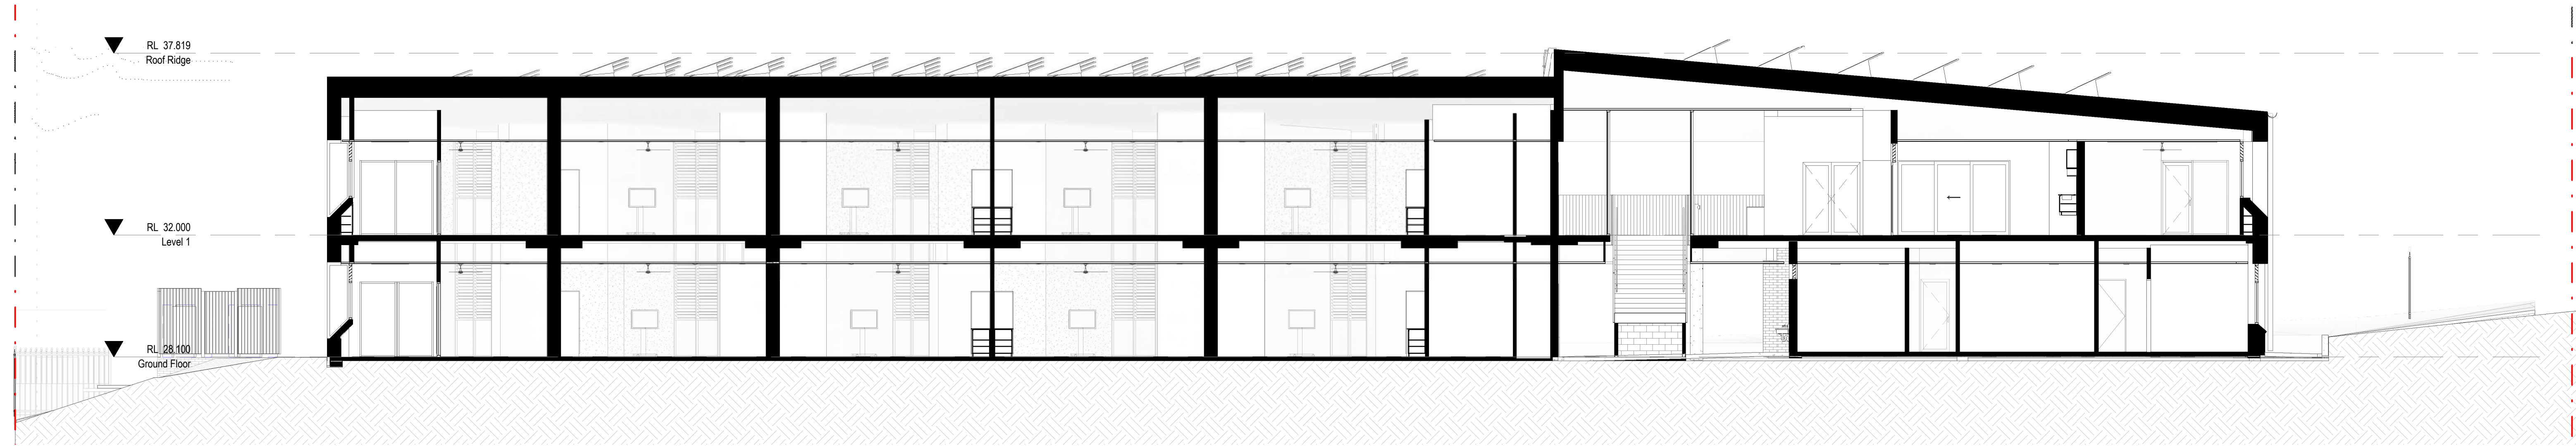

B BUILDING SECTION B-B
1:100

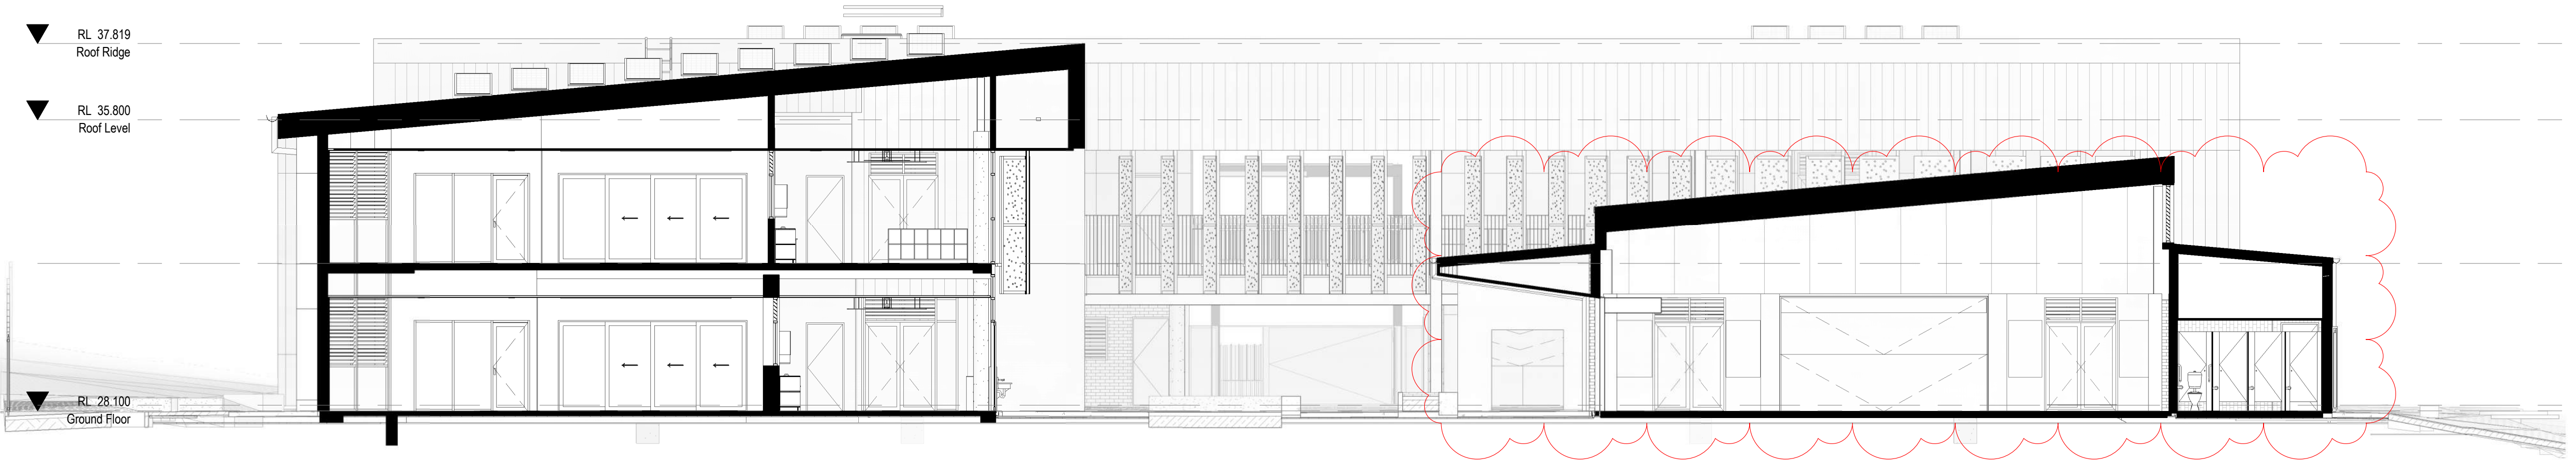

C BUILDING SECTION C-C
1:100

MATERIAL LEGEND	
CFC	Compressed Fibre Sheet
BRK	Face Brickwork
MWC	Metal Wall Cladding
GCW	Glazed Curtain Wall
CONC	Concrete Columns
RWG	Rainwater Gutter
RAH	Roof Access Hatch
SUN1	Perforated Metal Sunshade - Colour 1
SUN2	Perforated Metal Sunshade - Colour 2
RS	Roller Shutter
DP	Metal Down Pipe
MRS	Metal Roof Sheeting

NOTE: Refer to finishes schedule