


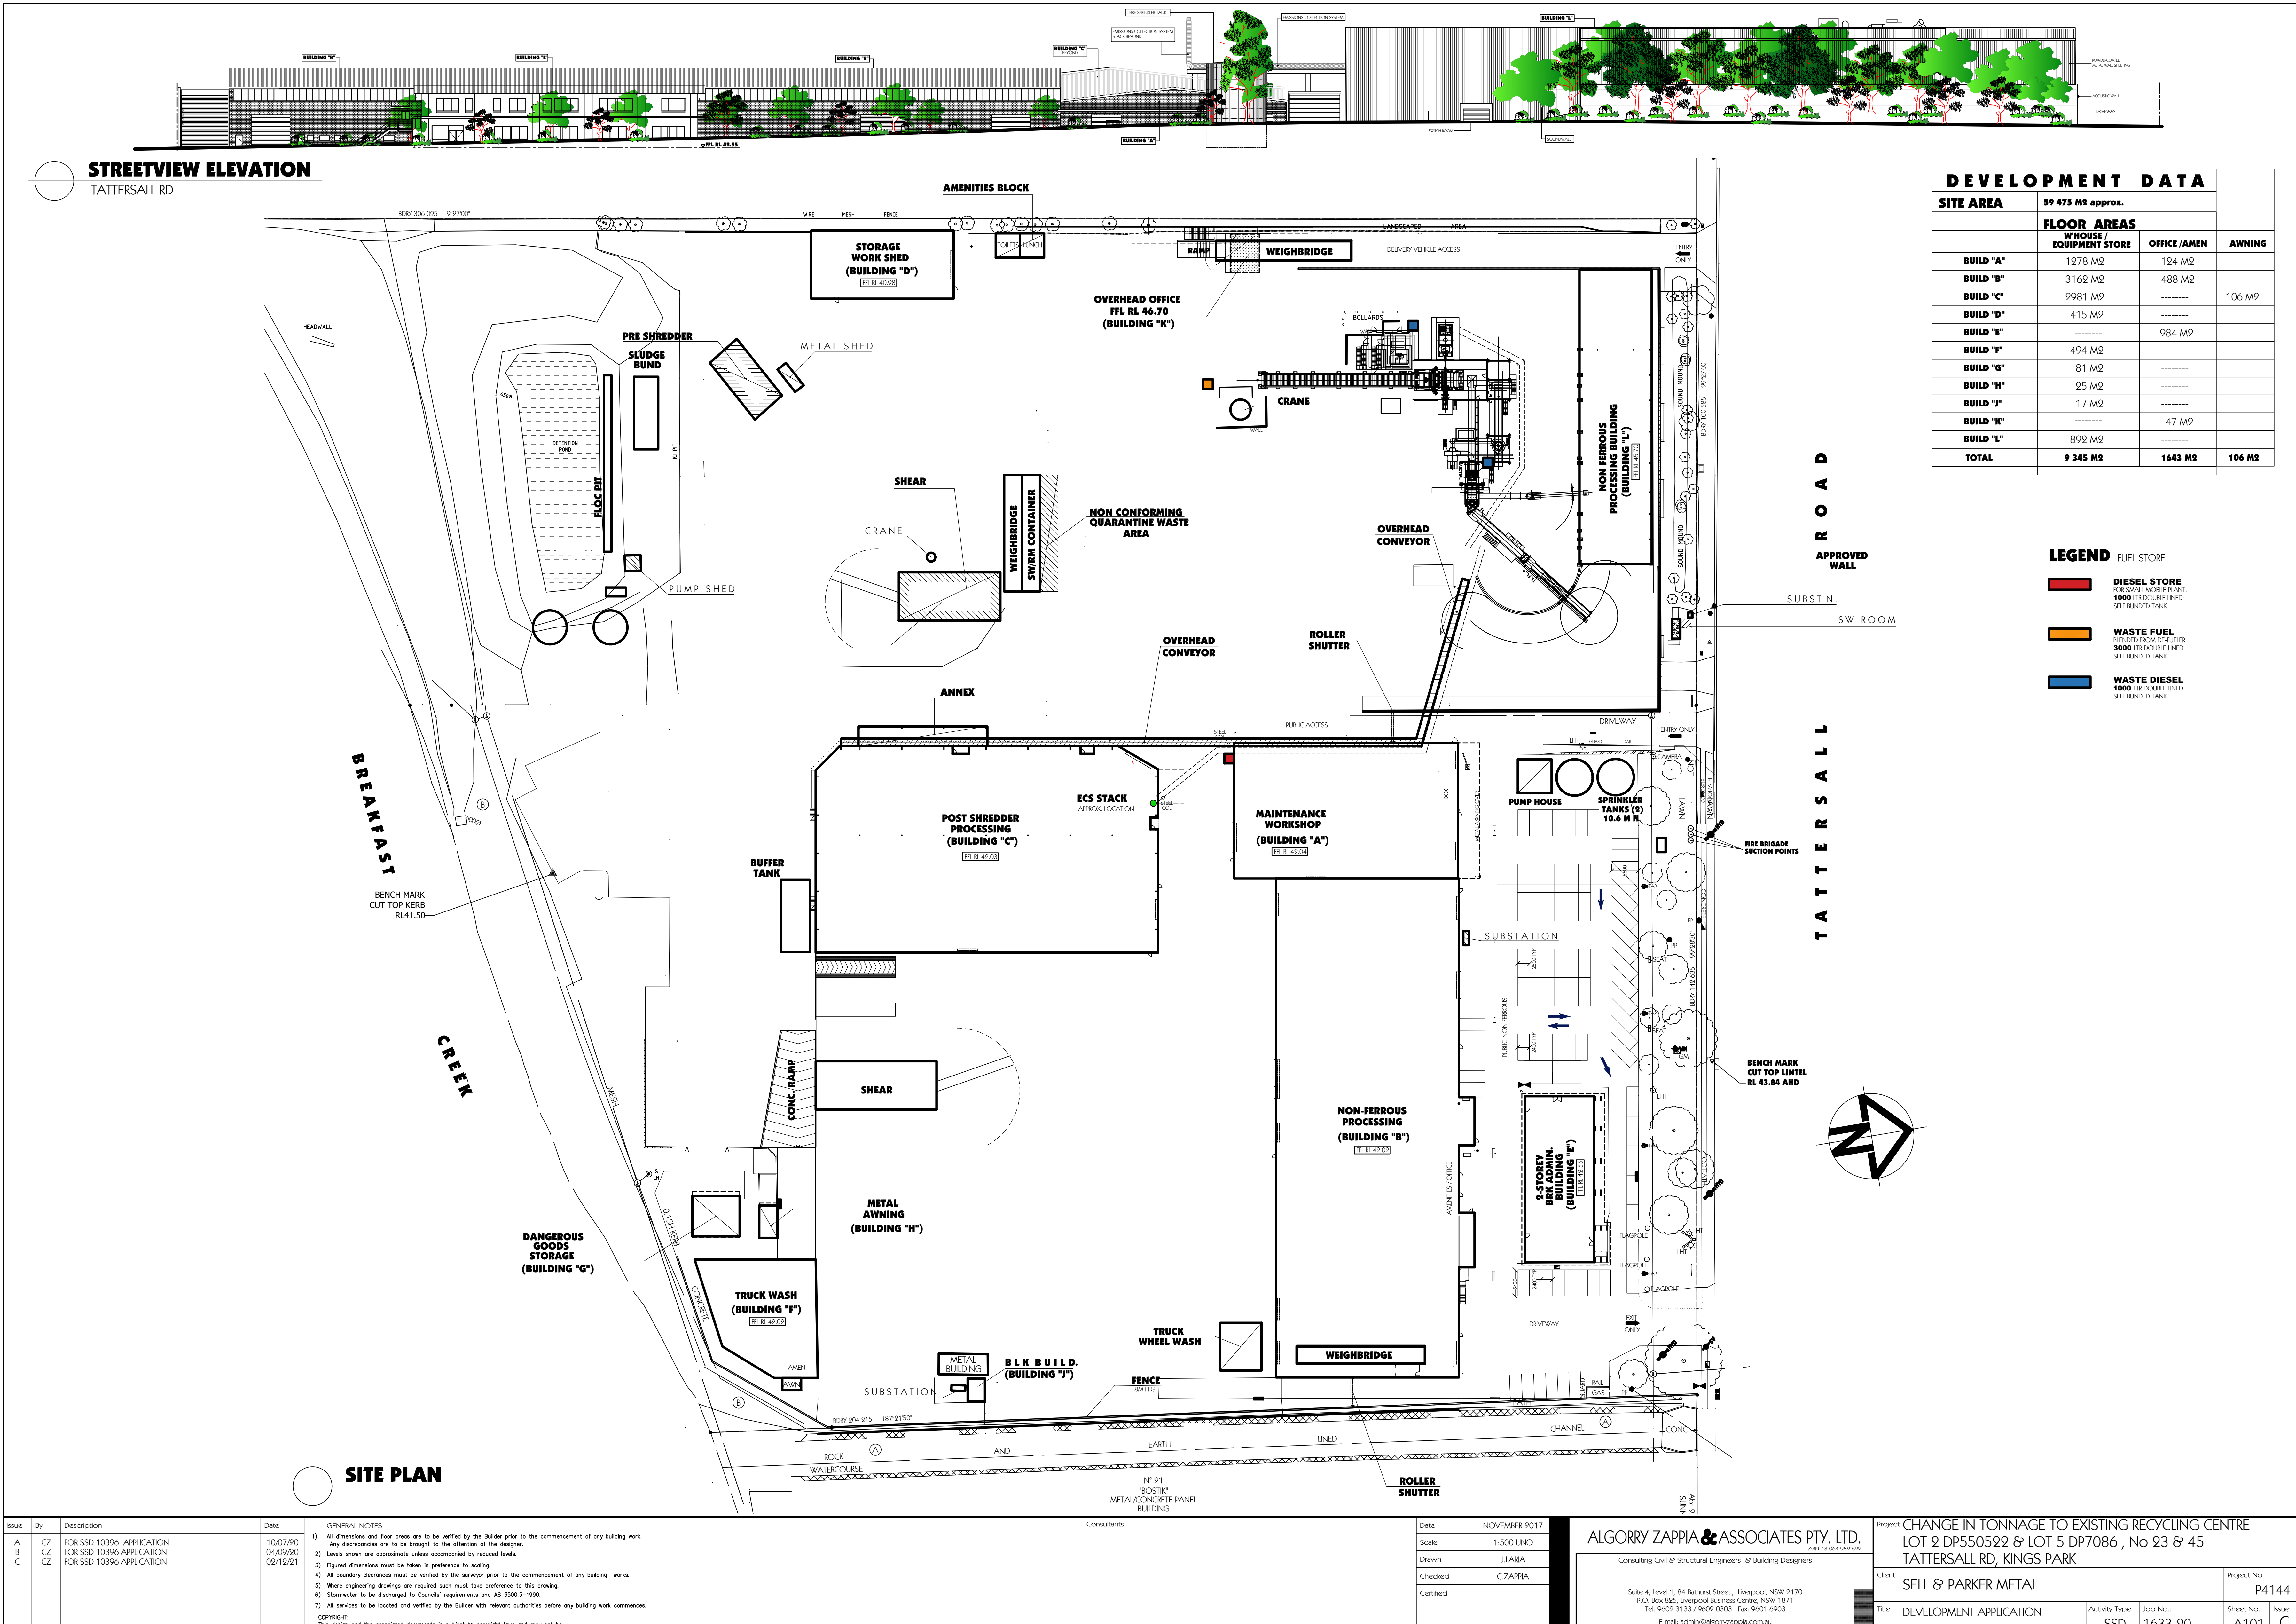

DEVELOPMENT DATA			
SITE AREA	59 475 M2 approx.		
	FLOOR AREAS		AWNING
	WHOUSE / EQUIPMENT STORE	OFFICE / AMEN	
BUILD "A"	1978 M2	124 M2	
BUILD "B"	3162 M2	488 M2	
BUILD "C"	2981 M2	-----	106 M2
BUILD "D"	415 M2	-----	
BUILD "E"	-----	984 M2	
BUILD "F"	494 M2	-----	
BUILD "G"	81 M2	-----	
BUILD "H"	25 M2	-----	
BUILD "I"	17 M2	-----	
BUILD "K"	-----	47 M2	
BUILD "L"	892 M2	-----	
TOTAL	9 345 M2	1643 M2	106 M2

- LEGEND**
- FUEL STORE
 - DIESEL STORE
FOR SMALL MOBILE PLANT
1000 LTR DOUBLE LINED
SELF BUNDED TANK
 - WASTE FUEL
BLENDING FROM DE-FUELER
3000 LTR DOUBLE LINED
SELF BUNDED TANK
 - WASTE DIESEL
1000 LTR DOUBLE LINED
SELF BUNDED TANK

Issue		By	Description	Date	GENERAL NOTES		Consultants		Date	NOVEMBER 2017	ALGORY ZAPPIA & ASSOCIATES PTY. LTD. Consulting Civil & Structural Engineers & Building Designers Suite 4, Level 1, 84 Bathurst Street, Liverpool NSW 2170 P.O. Box 895, Liverpool Business Centre, NSW 1871 Tel: 9600 3133 / 9600 0303 Fax: 9601 0903 E-mail: admin@algorryzappia.com.au Web: www.algorryzappia.com.au	Project				CHANGE IN TONNAGE TO EXISTING RECYCLING CENTRE						
A		CZ	FOR SSD 10396 APPLICATION	10/07/20	1. All dimensions and floor areas are to be verified by the Builder prior to the commencement of any building work. Any discrepancies are to be brought to the attention of the designer. 2. Levels shown are approximate unless accompanied by reduced levels. 3. Figured dimensions must be taken in preference to scaling. 4. All boundary clearances must be verified by the surveyor prior to the commencement of any building works. 5. Where engineering drawings are required such must take preference to this drawing. 6. Stormwater to be discharged to Council's requirements and AS 3500.3-1990. 7. All services to be located and verified by the Builder with relevant authorities before any building work commences. COPYRIGHT: This design and the associated documents is subject to copyright laws and may not be reproduced in any form without written consent from Algorry Zappia & Associates Pty Ltd.				Scale	1:500 UNO		LOT 2 DP550592 & LOT 5 DP7086, No 23 & 45										
B		CZ	FOR SSD 10396 APPLICATION	04/09/20					Drawn	J.LARIA		TATTERSALL RD, KINGS PARK										
C		CZ	FOR SSD 10396 APPLICATION	02/12/21					Checked	C.ZAPPIA												
									Certified													
												Client	SELL & PARKER METAL		Project No.	P4144						
												Title	DEVELOPMENT APPLICATION		Activity Type	SSD	Job No.	1633-20	Sheet No.	A101	Issue	C
													SITE PLAN									

B1 SHEET