


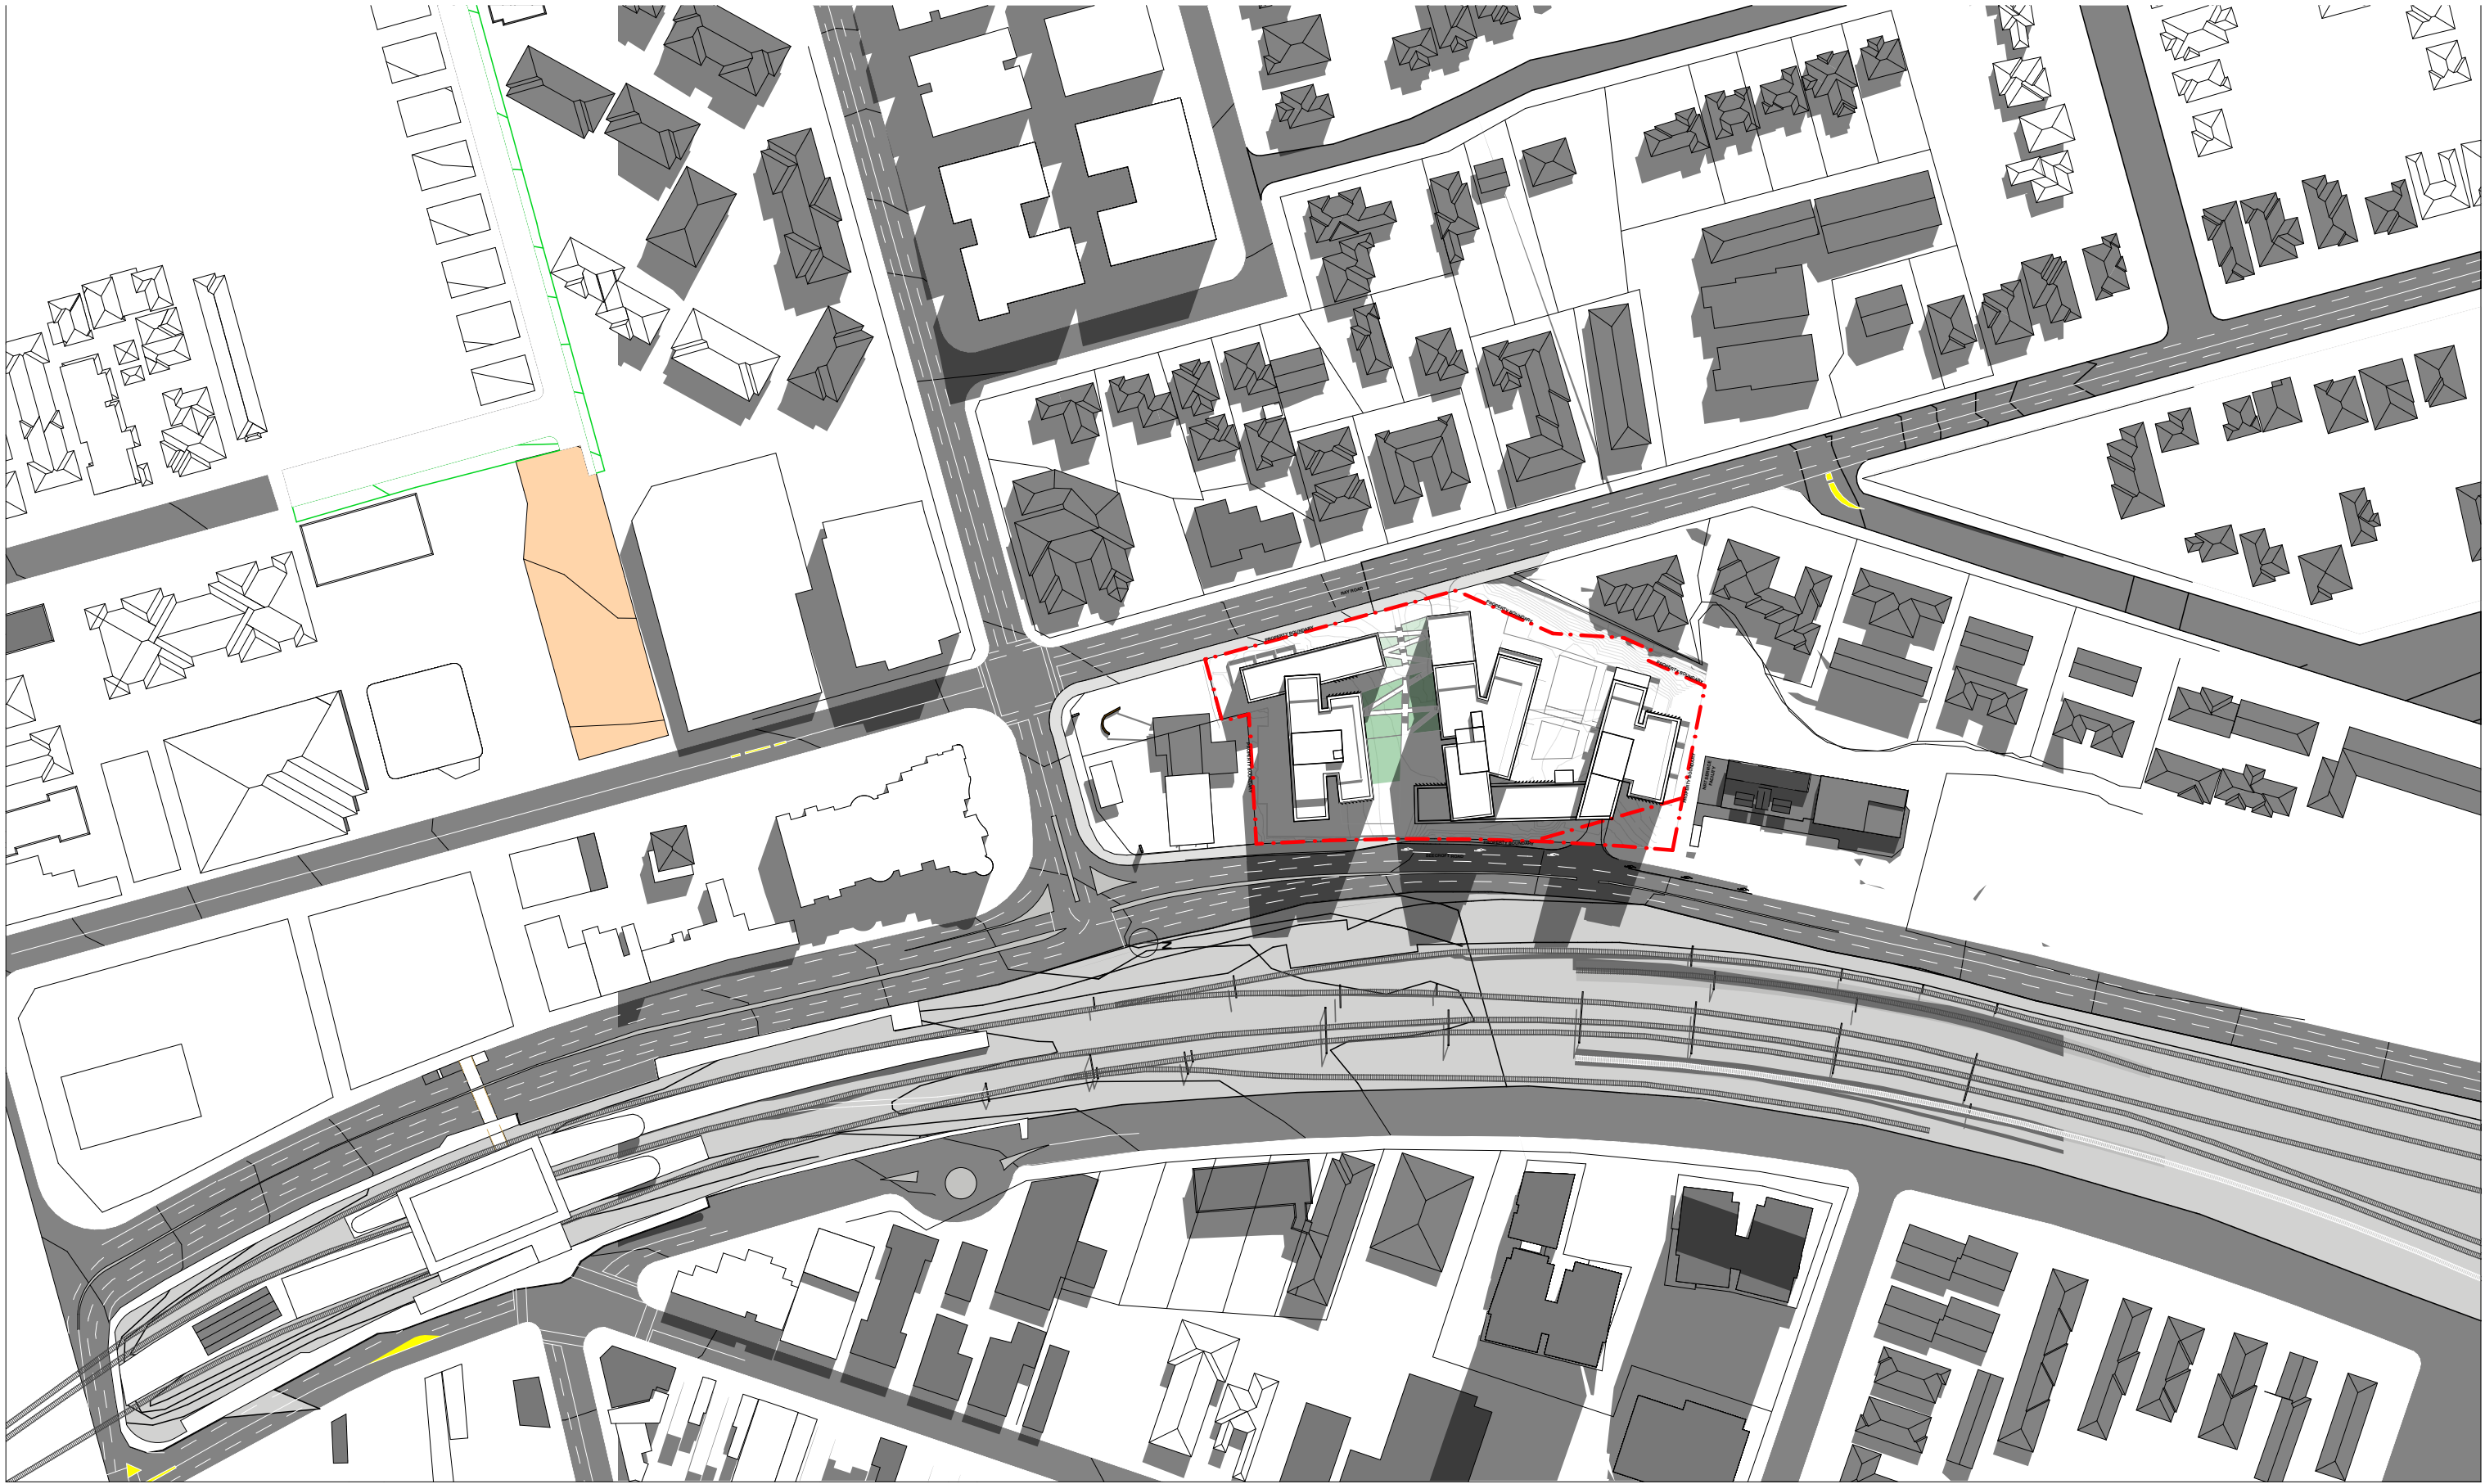

1

SITE PLAN
1:2000


BENNETT AND TRIMBLE
L2, 333 GEORGE STREET
SYDNEY NSW 2000
+612 8065 8766
BENNETTANDTRIMBLE.COM

This document was prepared for the exclusive use of Landcom. Bennett and Trimble acts in all professional matters as a faithful advisor to its clients and exercises all reasonable skill and care in the provision of its professional services. The information presented herein has been compiled from a number of sources using a variety of methods. Bennett and Trimble does not attempt to verify the accuracy, validity or comprehensiveness of any information supplied to Bennett and Trimble by third parties. Bennett and Trimble makes no warranty, express or implied, or assumes any legal liability or responsibility for the accuracy, validity or comprehensiveness of this document, or the misapplication or misinterpretation by third parties of its contents. This document cannot be copied or reproduced in whole or part for any purpose without the prior written consent of Bennett and Trimble.

ISSUE	DATE	FOR
1	01/06/18	SSDA
2	21/06/19	SSDA
3	09/10/19	RESPONSE TO SUBMISSIONS

CLIENT	LANDCOM
PROJECT NAME	240-244 BEECROFT ROAD
STATUS	SSDA

DRAWING TITLE	SITE PLAN
SCALE:	1:2000 @A3
DRAWING NUMBER	1
PROJECT NORTH	⊙
REVISION	3

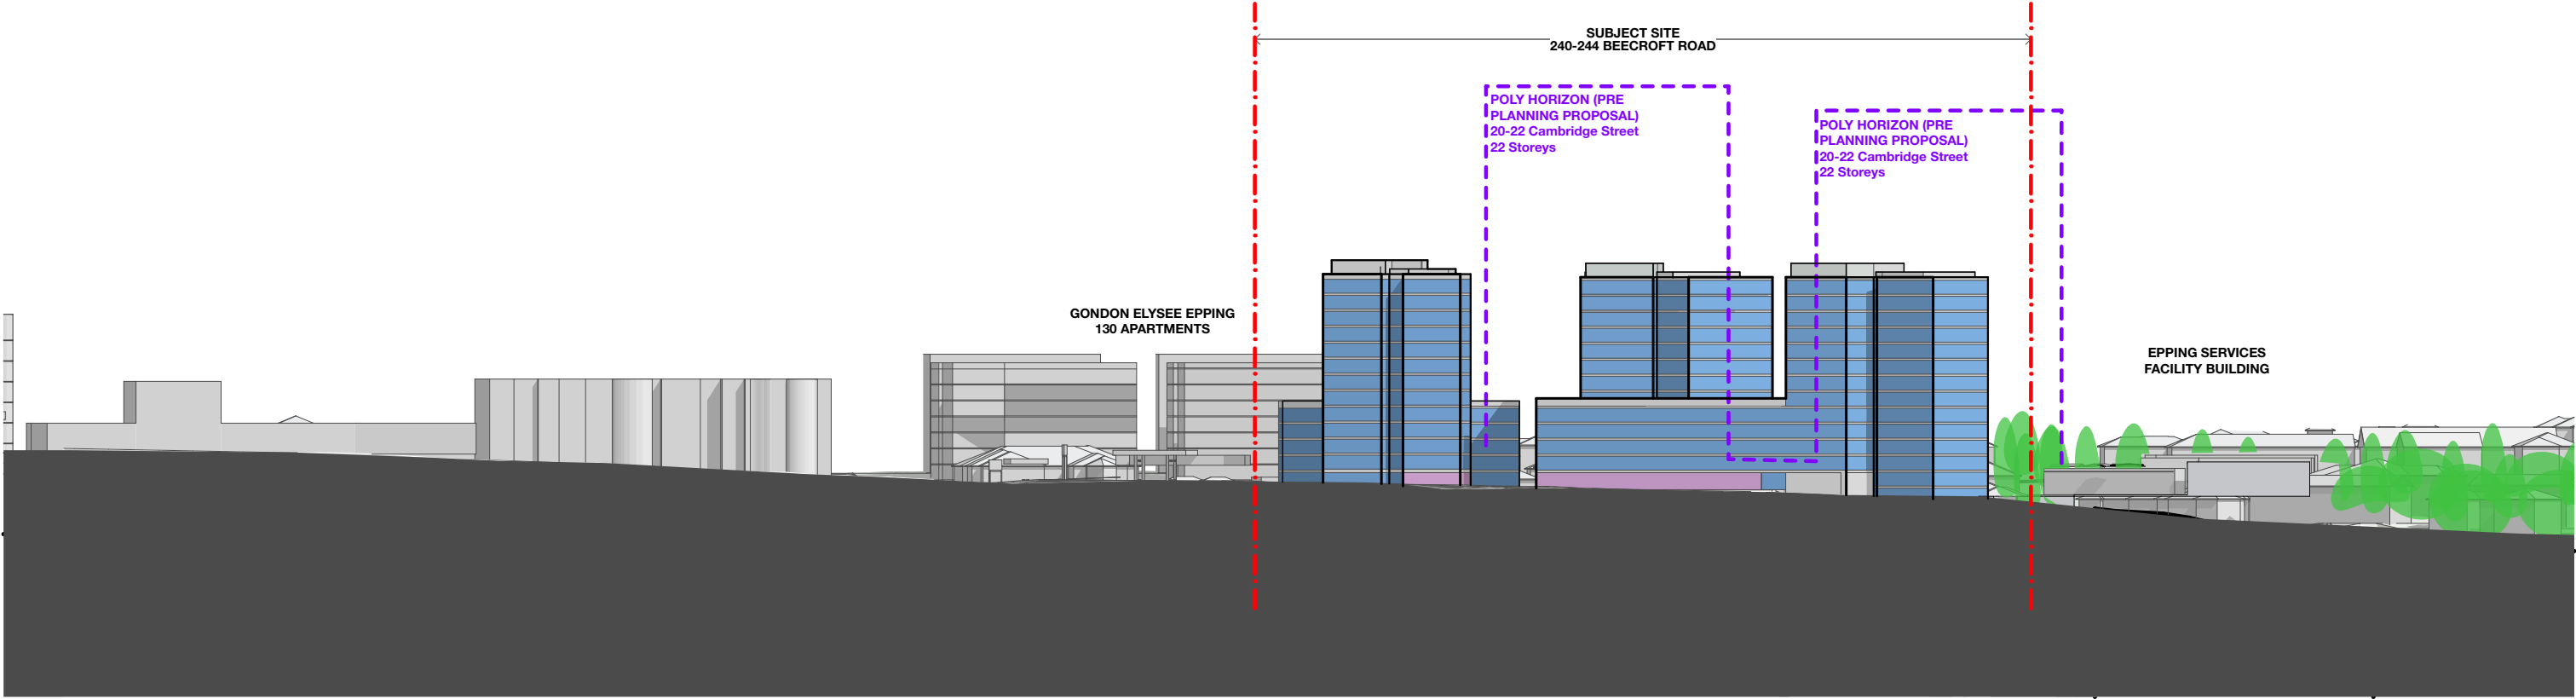

1 Elevation Context
1:1250


BENNETT AND TRIMBLE
L2, 333 GEORGE STREET
SYDNEY NSW 2000
+612 8065 8766
BENNETTANDTRIMBLE.COM

This document was prepared for the exclusive use of Landcom. Bennett and Trimble acts in all professional matters as a faithful advisor to its clients and exercises all reasonable skill and care in the provision of its professional services. The information presented herein has been compiled from a number of sources using a variety of methods. Bennett and Trimble does not attempt to verify the accuracy, validity or comprehensiveness of any information supplied to Bennett and Trimble by third parties. Bennett and Trimble makes no warranty, express or implied, or assumes any legal liability or responsibility for the accuracy, validity or comprehensiveness of this document, or the misapplication or misinterpretation by third parties of its contents. This document cannot be copied or reproduced in whole or part for any purpose without the prior written consent of Bennett and Trimble.

ISSUE	DATE	FOR
1	01/06/18	SSDA
2	21/06/19	SSDA
3	09/10/19	RESPONSE TO SUBMISSIONS

CLIENT	LANDCOM
PROJECT NAME	240-244 BEECROFT ROAD
STATUS	SSDA

DRAWING TITLE	CONCEPT PROPOSAL SITE SECTION
SCALE:	1:1250 @A3
DRAWING NUMBER	2
PROJECT NORTH	PROJECT NORTH
REVISION	3

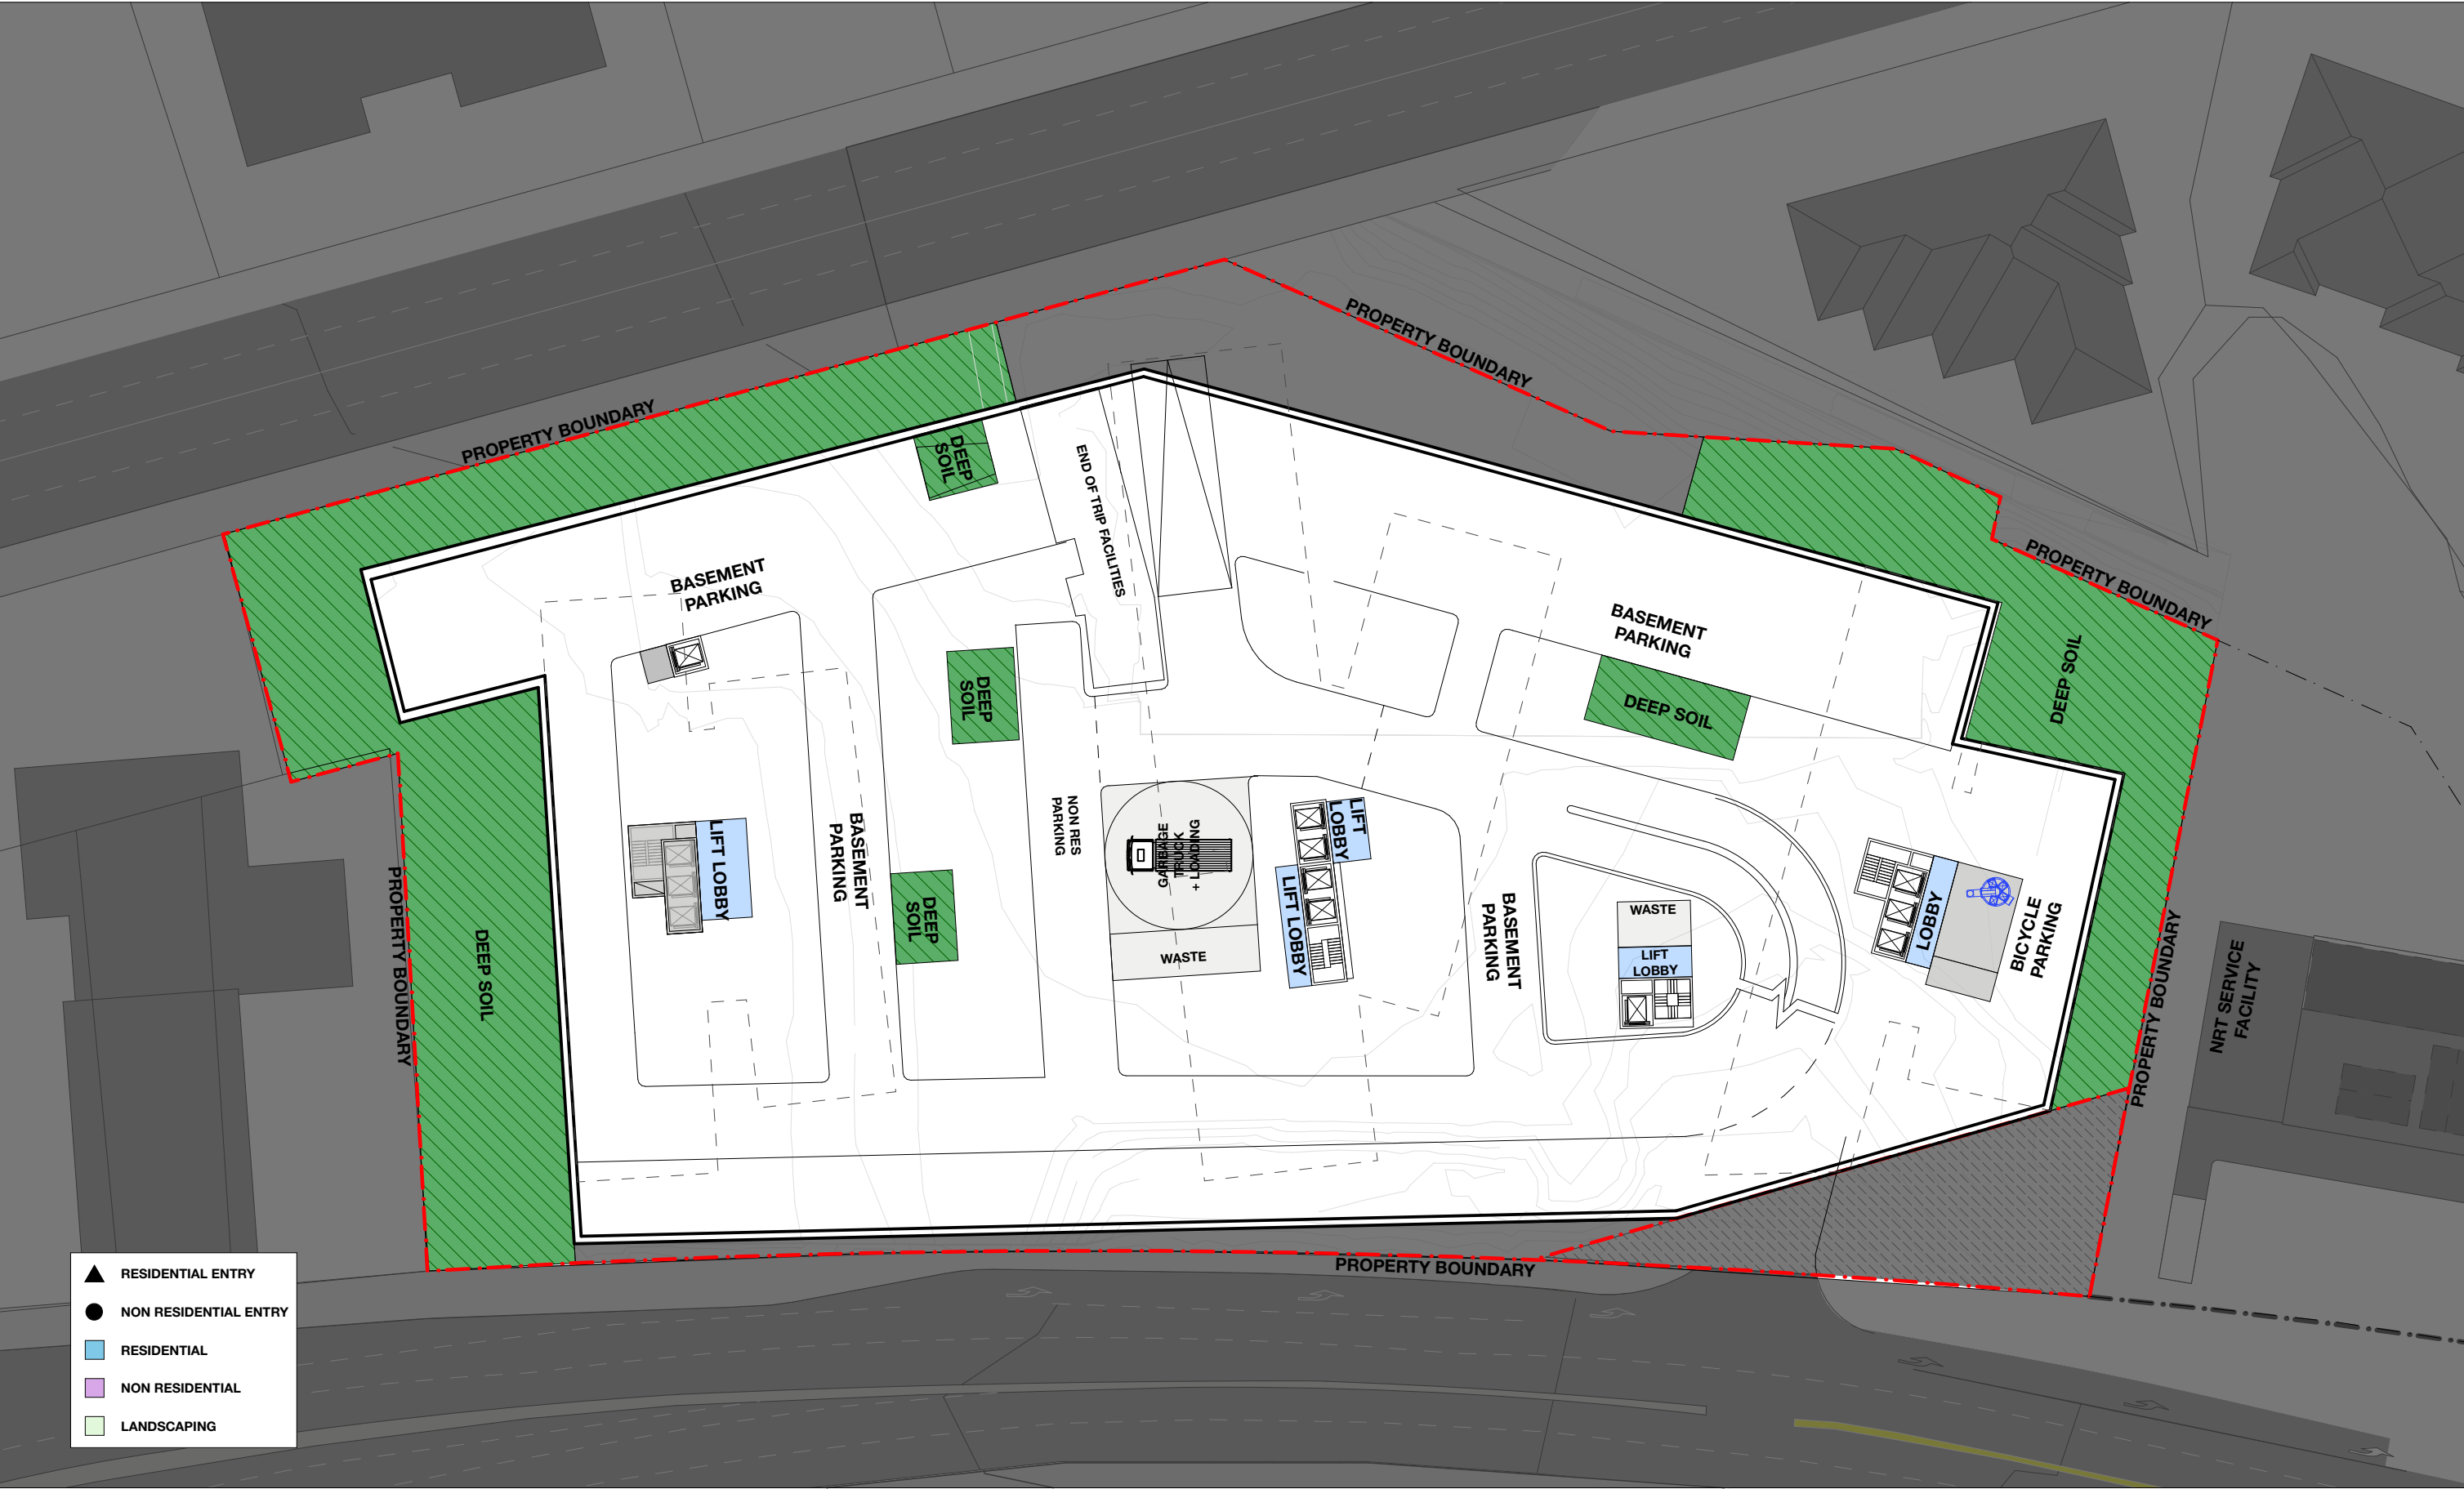

1 PLAN-P2
1:500


BENNETT AND TRIMBLE
L2, 333 GEORGE STREET
SYDNEY NSW 2000
+612 8065 8766
BENNETTANDTRIMBLE.COM

This document was prepared for the exclusive use of Landcom. Bennett and Trimble acts in all professional matters as a faithful advisor to its clients and exercises all reasonable skill and care in the provision of its professional services. The information presented herein has been compiled from a number of sources using a variety of methods. Bennett and Trimble does not attempt to verify the accuracy, validity or comprehensiveness of any information supplied to Bennett and Trimble by third parties. Bennett and Trimble makes no warranty, express or implied, or assumes any legal liability or responsibility for the accuracy, validity or comprehensiveness of this document, or the misapplication or misinterpretation by third parties of its contents. This document cannot be copied or reproduced in whole or part for any purpose without the prior written consent of Bennett and Trimble.

ISSUE	DATE	FOR
1	01/06/18	SSDA
2	21/06/19	SSDA
3	09/10/19	RESPONSE TO SUBMISSIONS

CLIENT	LANDCOM
PROJECT NAME	240-244 BEECROFT ROAD
STATUS	SSDA

DRAWING TITLE	CONCEPT PROPOSAL P2
PLAN	
SCALE:	1:500 @A3
DRAWING NUMBER	3
REVISION	3

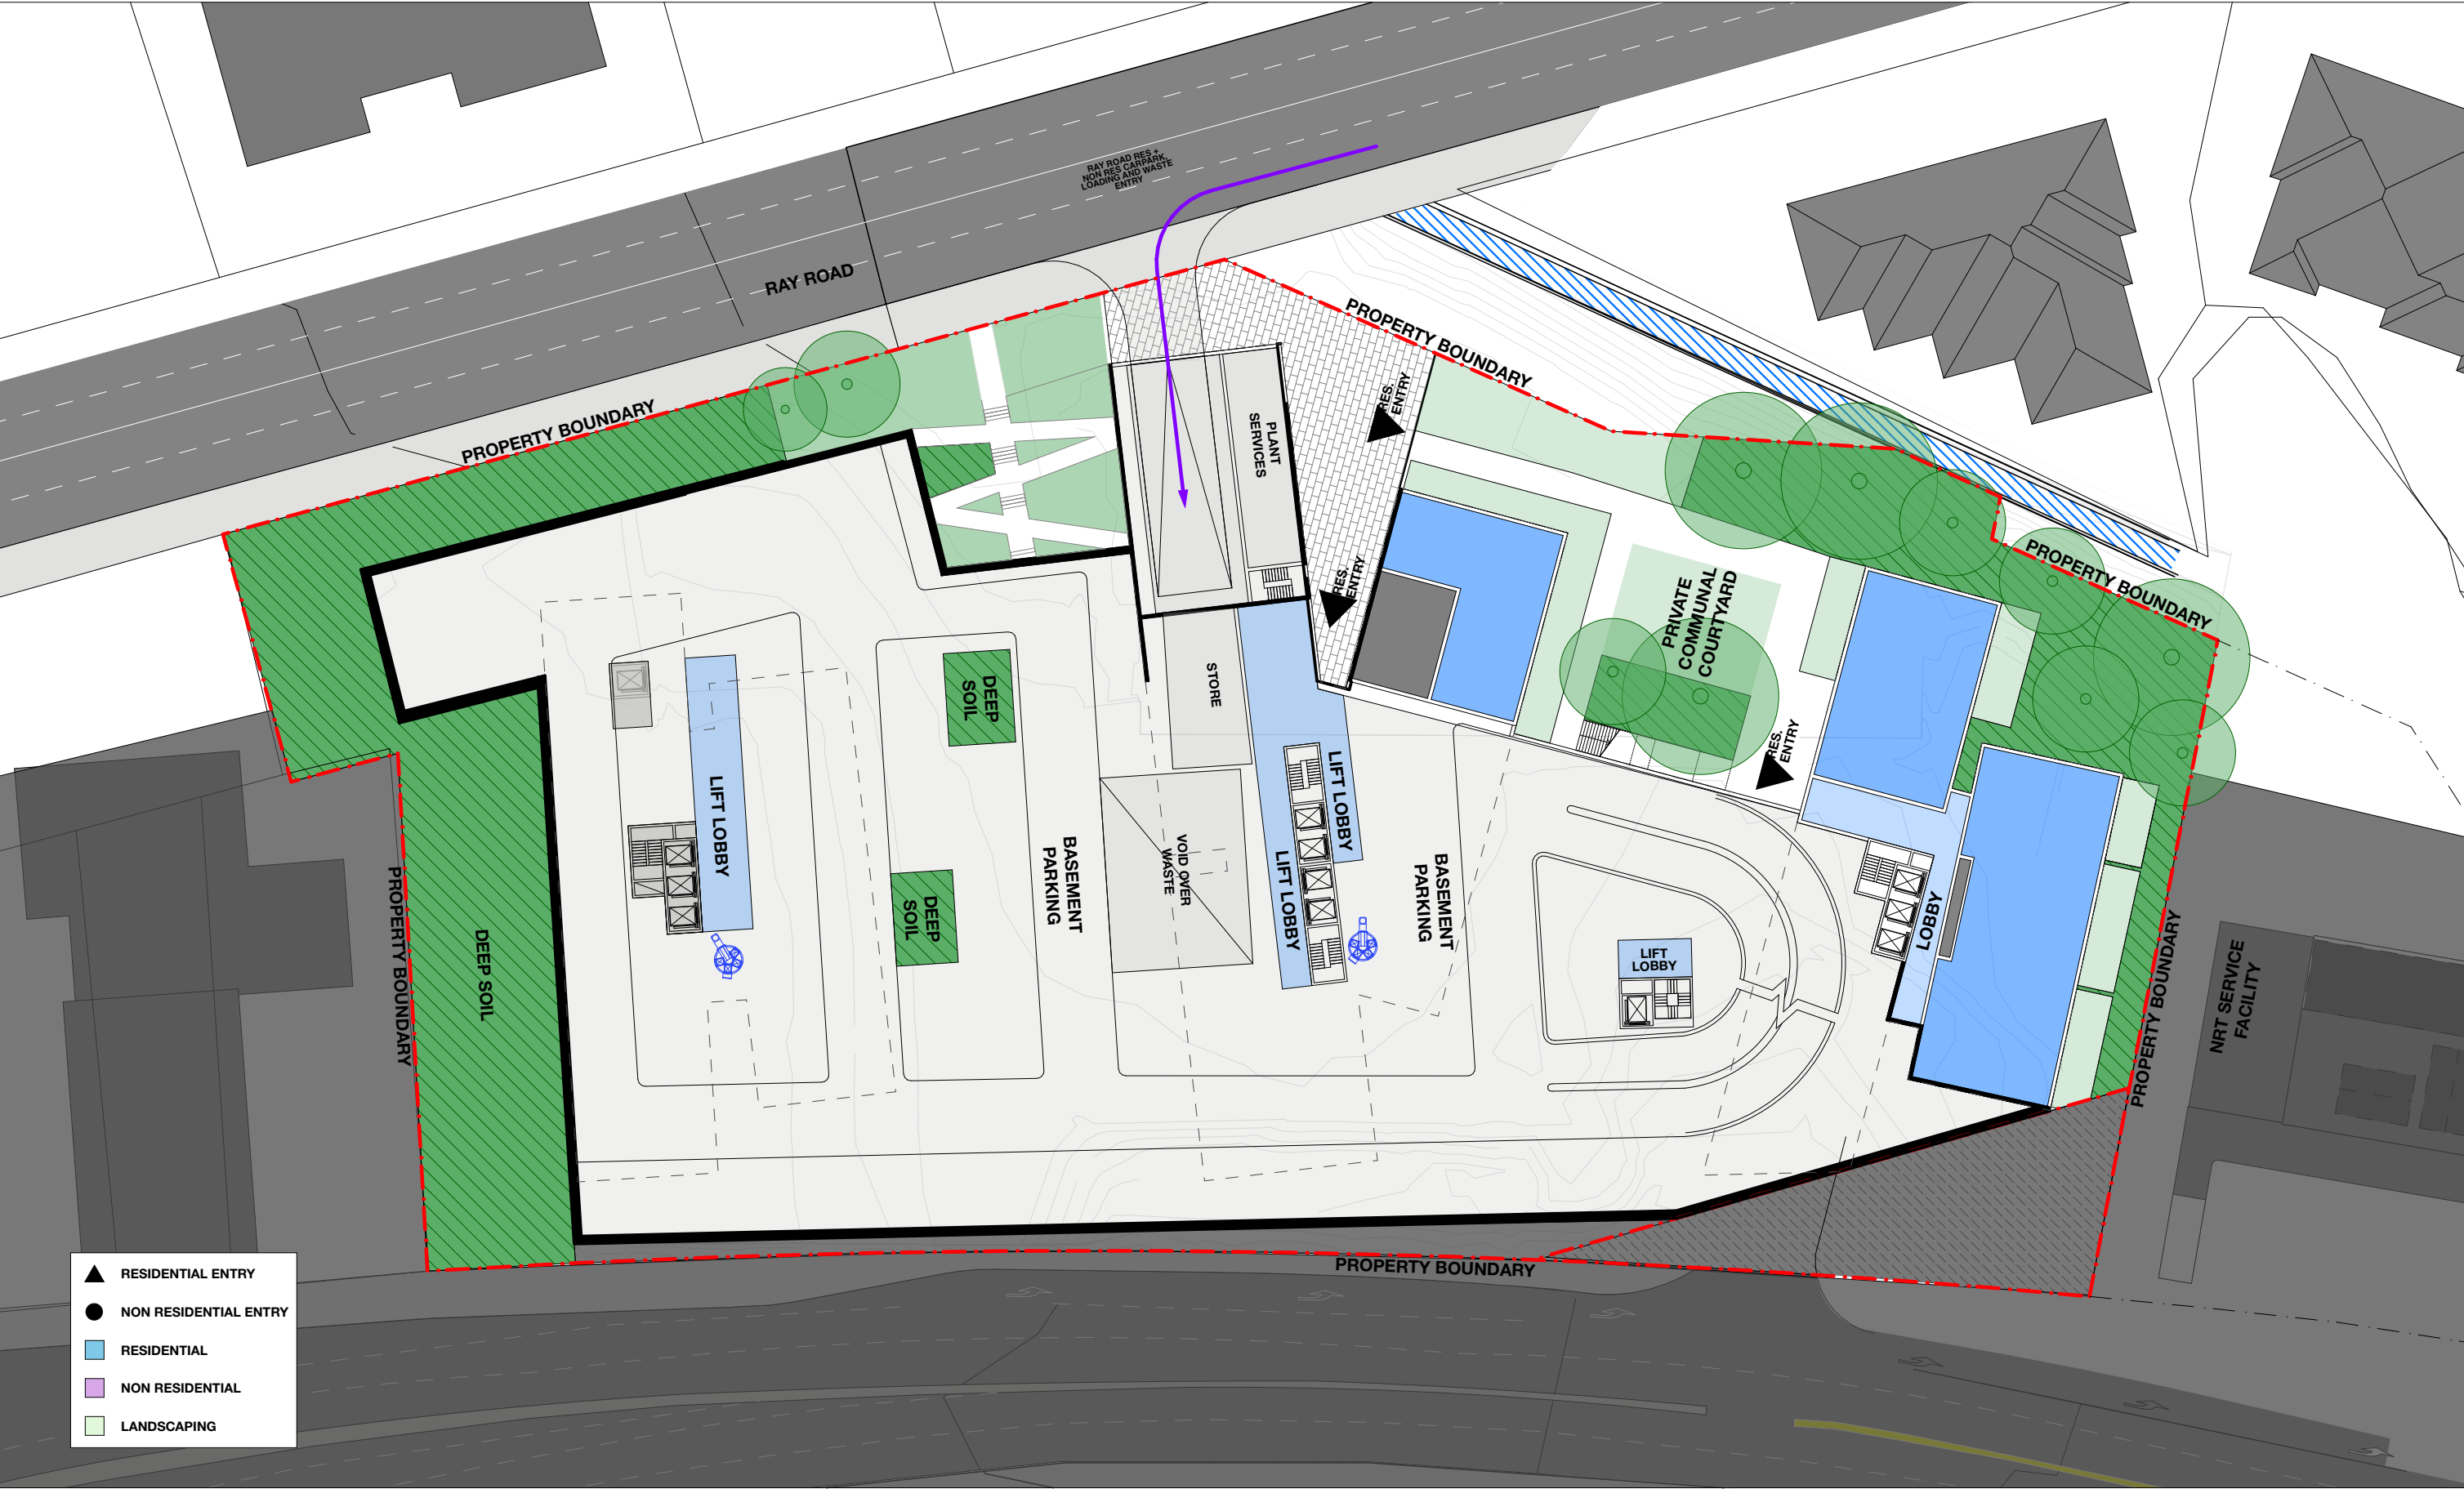

1 PLAN-P1
1:500


BENNETT AND TRIMBLE
L2, 333 GEORGE STREET
SYDNEY NSW 2000
+612 8065 8766
BENNETTANDTRIMBLE.COM

This document was prepared for the exclusive use of Landcom. Bennett and Trimble acts in all professional matters as a faithful advisor to its clients and exercises all reasonable skill and care in the provision of its professional services. The information presented herein has been compiled from a number of sources using a variety of methods. Bennett and Trimble does not attempt to verify the accuracy, validity or comprehensiveness of any information supplied to Bennett and Trimble by third parties. Bennett and Trimble makes no warranty, express or implied, or assumes any legal liability or responsibility for the accuracy, validity or comprehensiveness of this document, or the misapplication or misinterpretation by third parties of its contents. This document cannot be copied or reproduced in whole or part for any purpose without the prior written consent of Bennett and Trimble.

ISSUE	DATE	FOR
1	01/06/18	SSDA
2	21/06/19	SSDA
3	09/10/19	RESPONSE TO SUBMISSIONS

CLIENT	LANDCOM
PROJECT NAME	240-244 BEECROFT ROAD
STATUS	SSDA

DRAWING TITLE	CONCEPT PROPOSAL P1
PLAN	
SCALE:	1:500 @A3
DRAWING NUMBER	4
REVISION	3

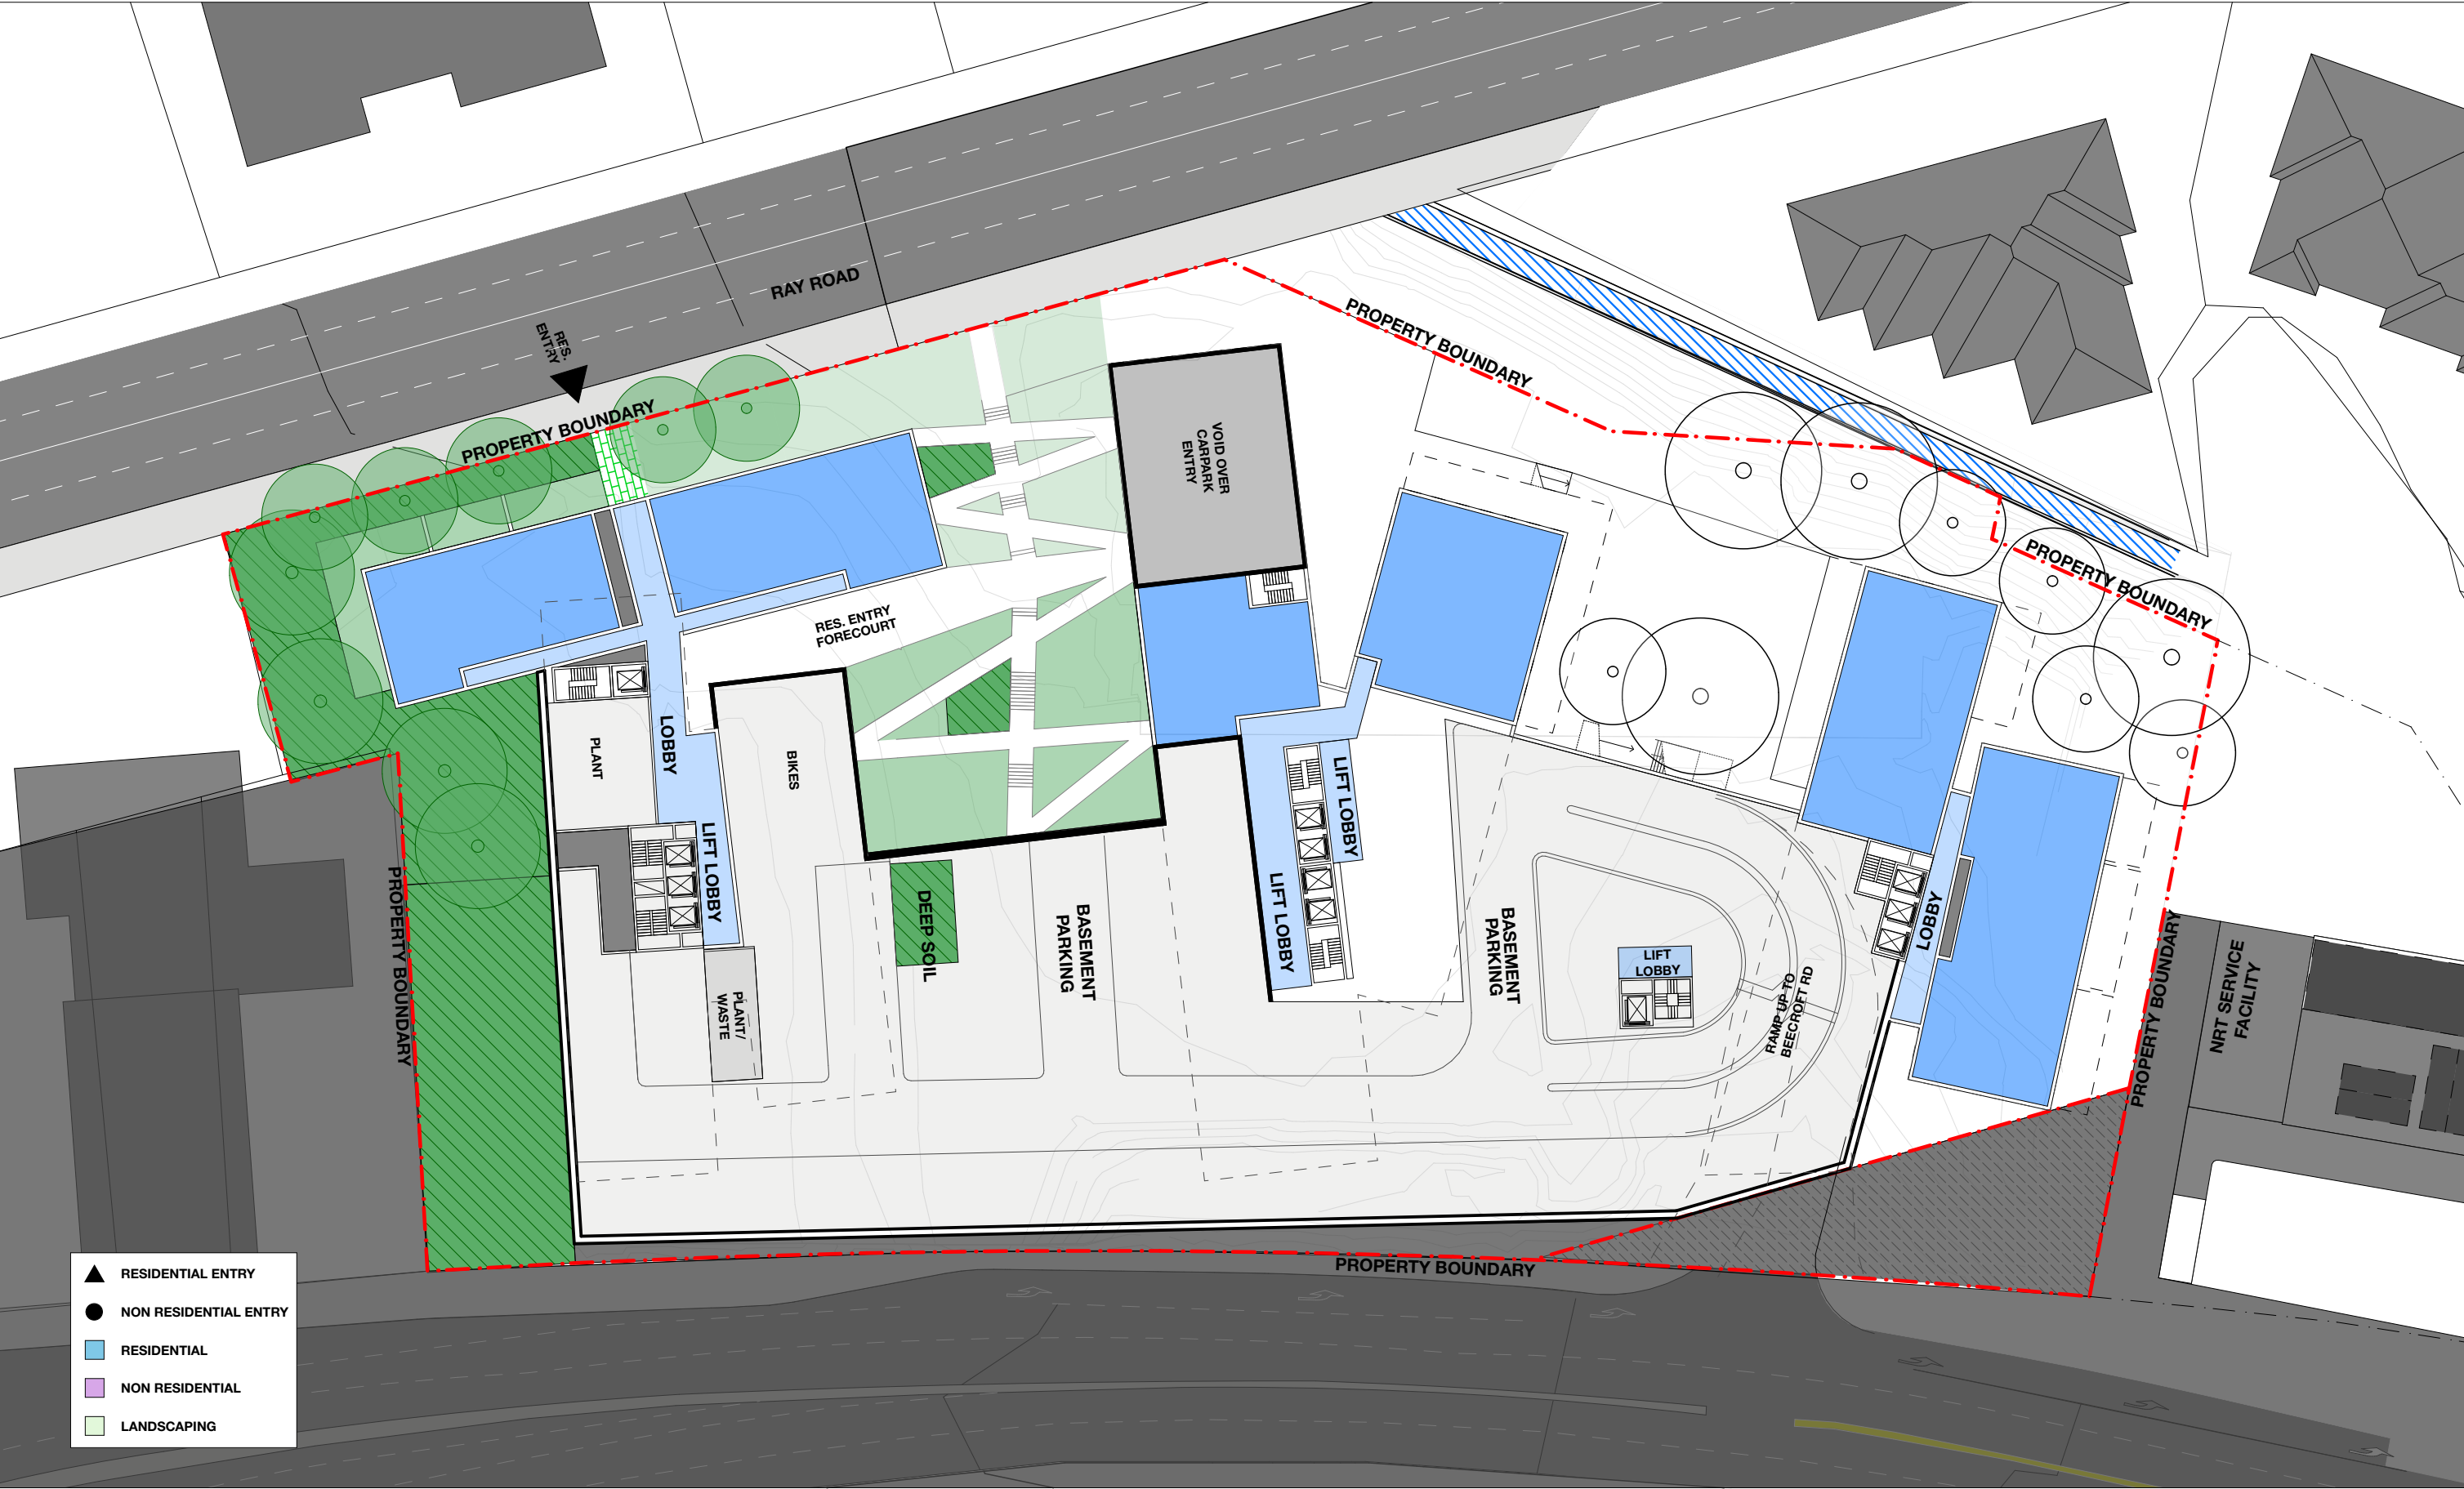

1 PLAN-LOWER GROUND
1:500


BENNETT AND TRIMBLE
L2, 333 GEORGE STREET
SYDNEY NSW 2000
+612 8065 8766
BENNETTANDTRIMBLE.COM

This document was prepared for the exclusive use of Landcom. Bennett and Trimble acts in all professional matters as a faithful advisor to its clients and exercises all reasonable skill and care in the provision of its professional services. The information presented herein has been compiled from a number of sources using a variety of methods. Bennett and Trimble does not attempt to verify the accuracy, validity or comprehensiveness of any information supplied to Bennett and Trimble by third parties. Bennett and Trimble makes no warranty, express or implied, or assumes any legal liability or responsibility for the accuracy, validity or comprehensiveness of this document, or the misapplication or misinterpretation by third parties of its contents. This document cannot be copied or reproduced in whole or part for any purpose without the prior written consent of Bennett and Trimble.

ISSUE	DATE	FOR
1	01/06/18	SSDA
2	21/06/19	SSDA
3	09/10/19	RESPONSE TO SUBMISSIONS

CLIENT	LANDCOM
PROJECT NAME	240-244 BEECROFT ROAD
STATUS	SSDA

DRAWING TITLE	CONCEPT PROPOSAL LOWER GROUND PLAN
SCALE:	PROJECT NORTH
1:500 @A3	
DRAWING NUMBER	REVISION
5	3

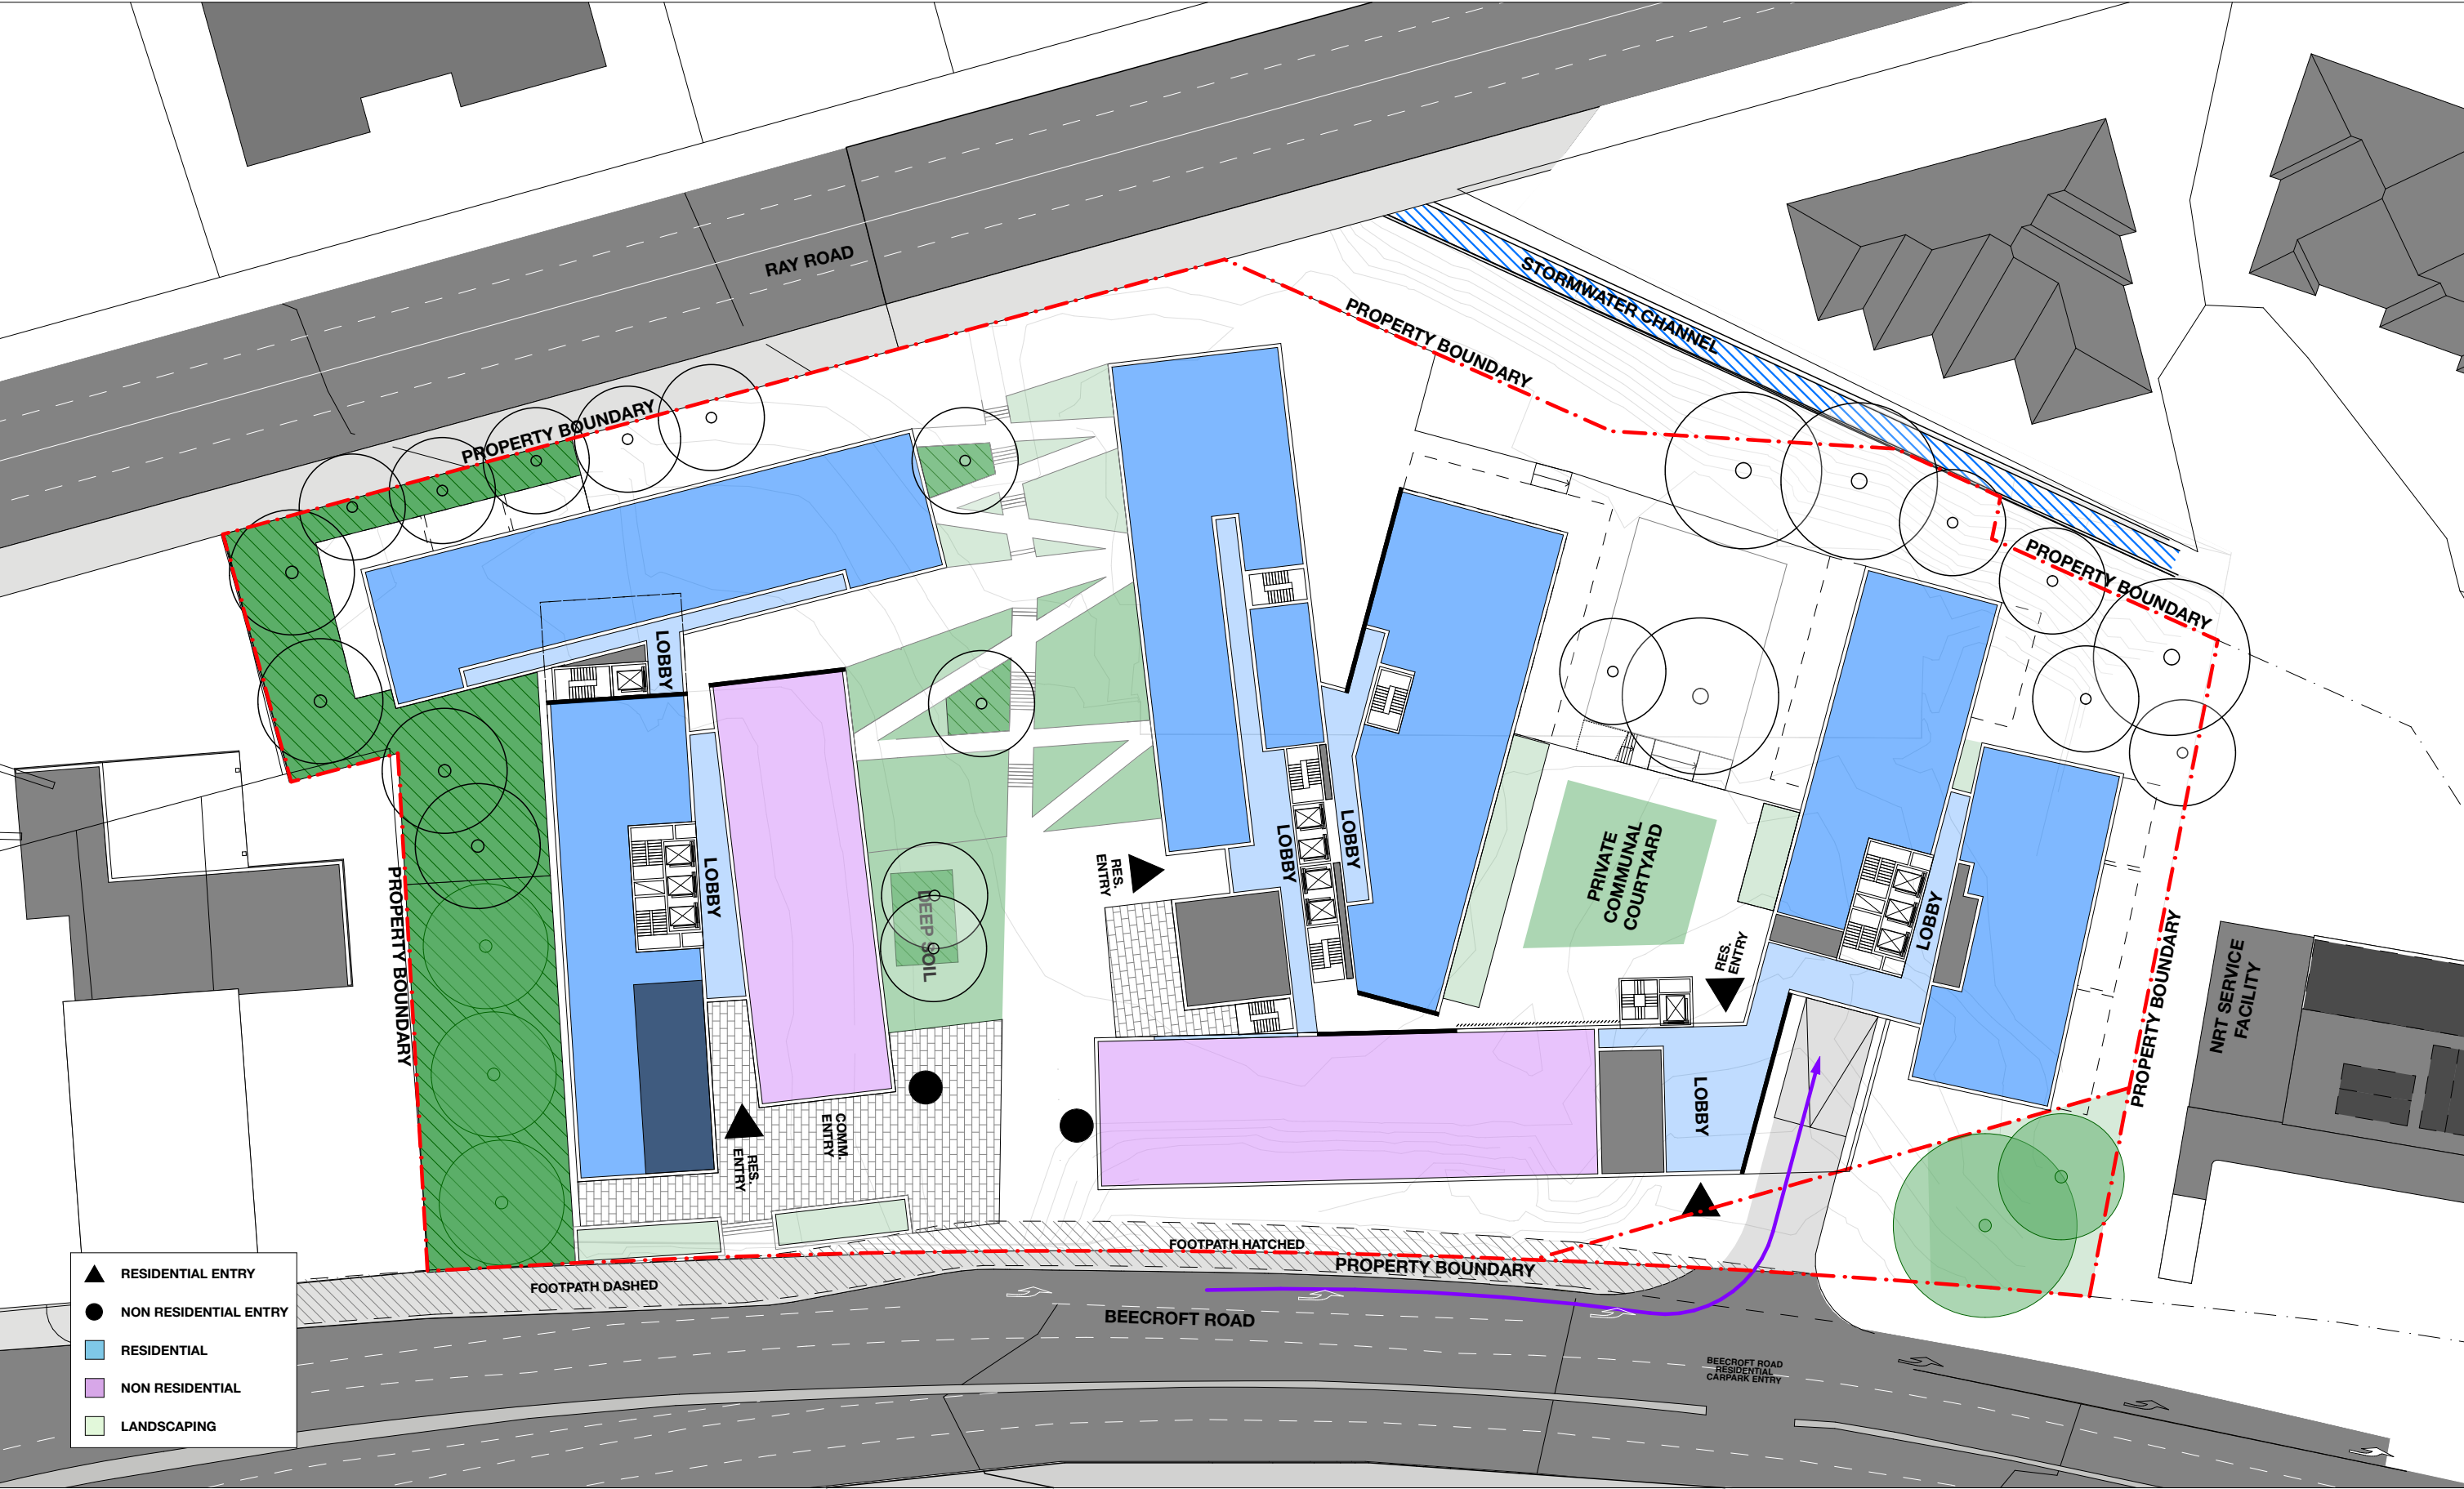

1 PLAN-GROUND FLOOR
1:500


BENNETT AND TRIMBLE
L2, 333 GEORGE STREET
SYDNEY NSW 2000
+612 8065 8766
BENNETTANDTRIMBLE.COM

This document was prepared for the exclusive use of Landcom. Bennett and Trimble acts in all professional matters as a faithful advisor to its clients and exercises all reasonable skill and care in the provision of its professional services. The information presented herein has been compiled from a number of sources using a variety of methods. Bennett and Trimble does not attempt to verify the accuracy, validity or comprehensiveness of any information supplied to Bennett and Trimble by third parties. Bennett and Trimble makes no warranty, express or implied, or assumes any legal liability or responsibility for the accuracy, validity or comprehensiveness of this document, or the misapplication or misinterpretation by third parties of its contents. This document cannot be copied or reproduced in whole or part for any purpose without the prior written consent of Bennett and Trimble.

ISSUE	DATE	FOR
1	01/06/18	SSDA
2	21/06/19	SSDA
3	09/10/19	RESPONSE TO SUBMISSIONS

CLIENT	LANDCOM
PROJECT NAME	240-244 BEECROFT ROAD
STATUS	SSDA

DRAWING TITLE	CONCEPT PROPOSAL GROUND FLOOR PLAN
SCALE:	PROJECT NORTH
1:500 @A3	
DRAWING NUMBER	REVISION
6	3

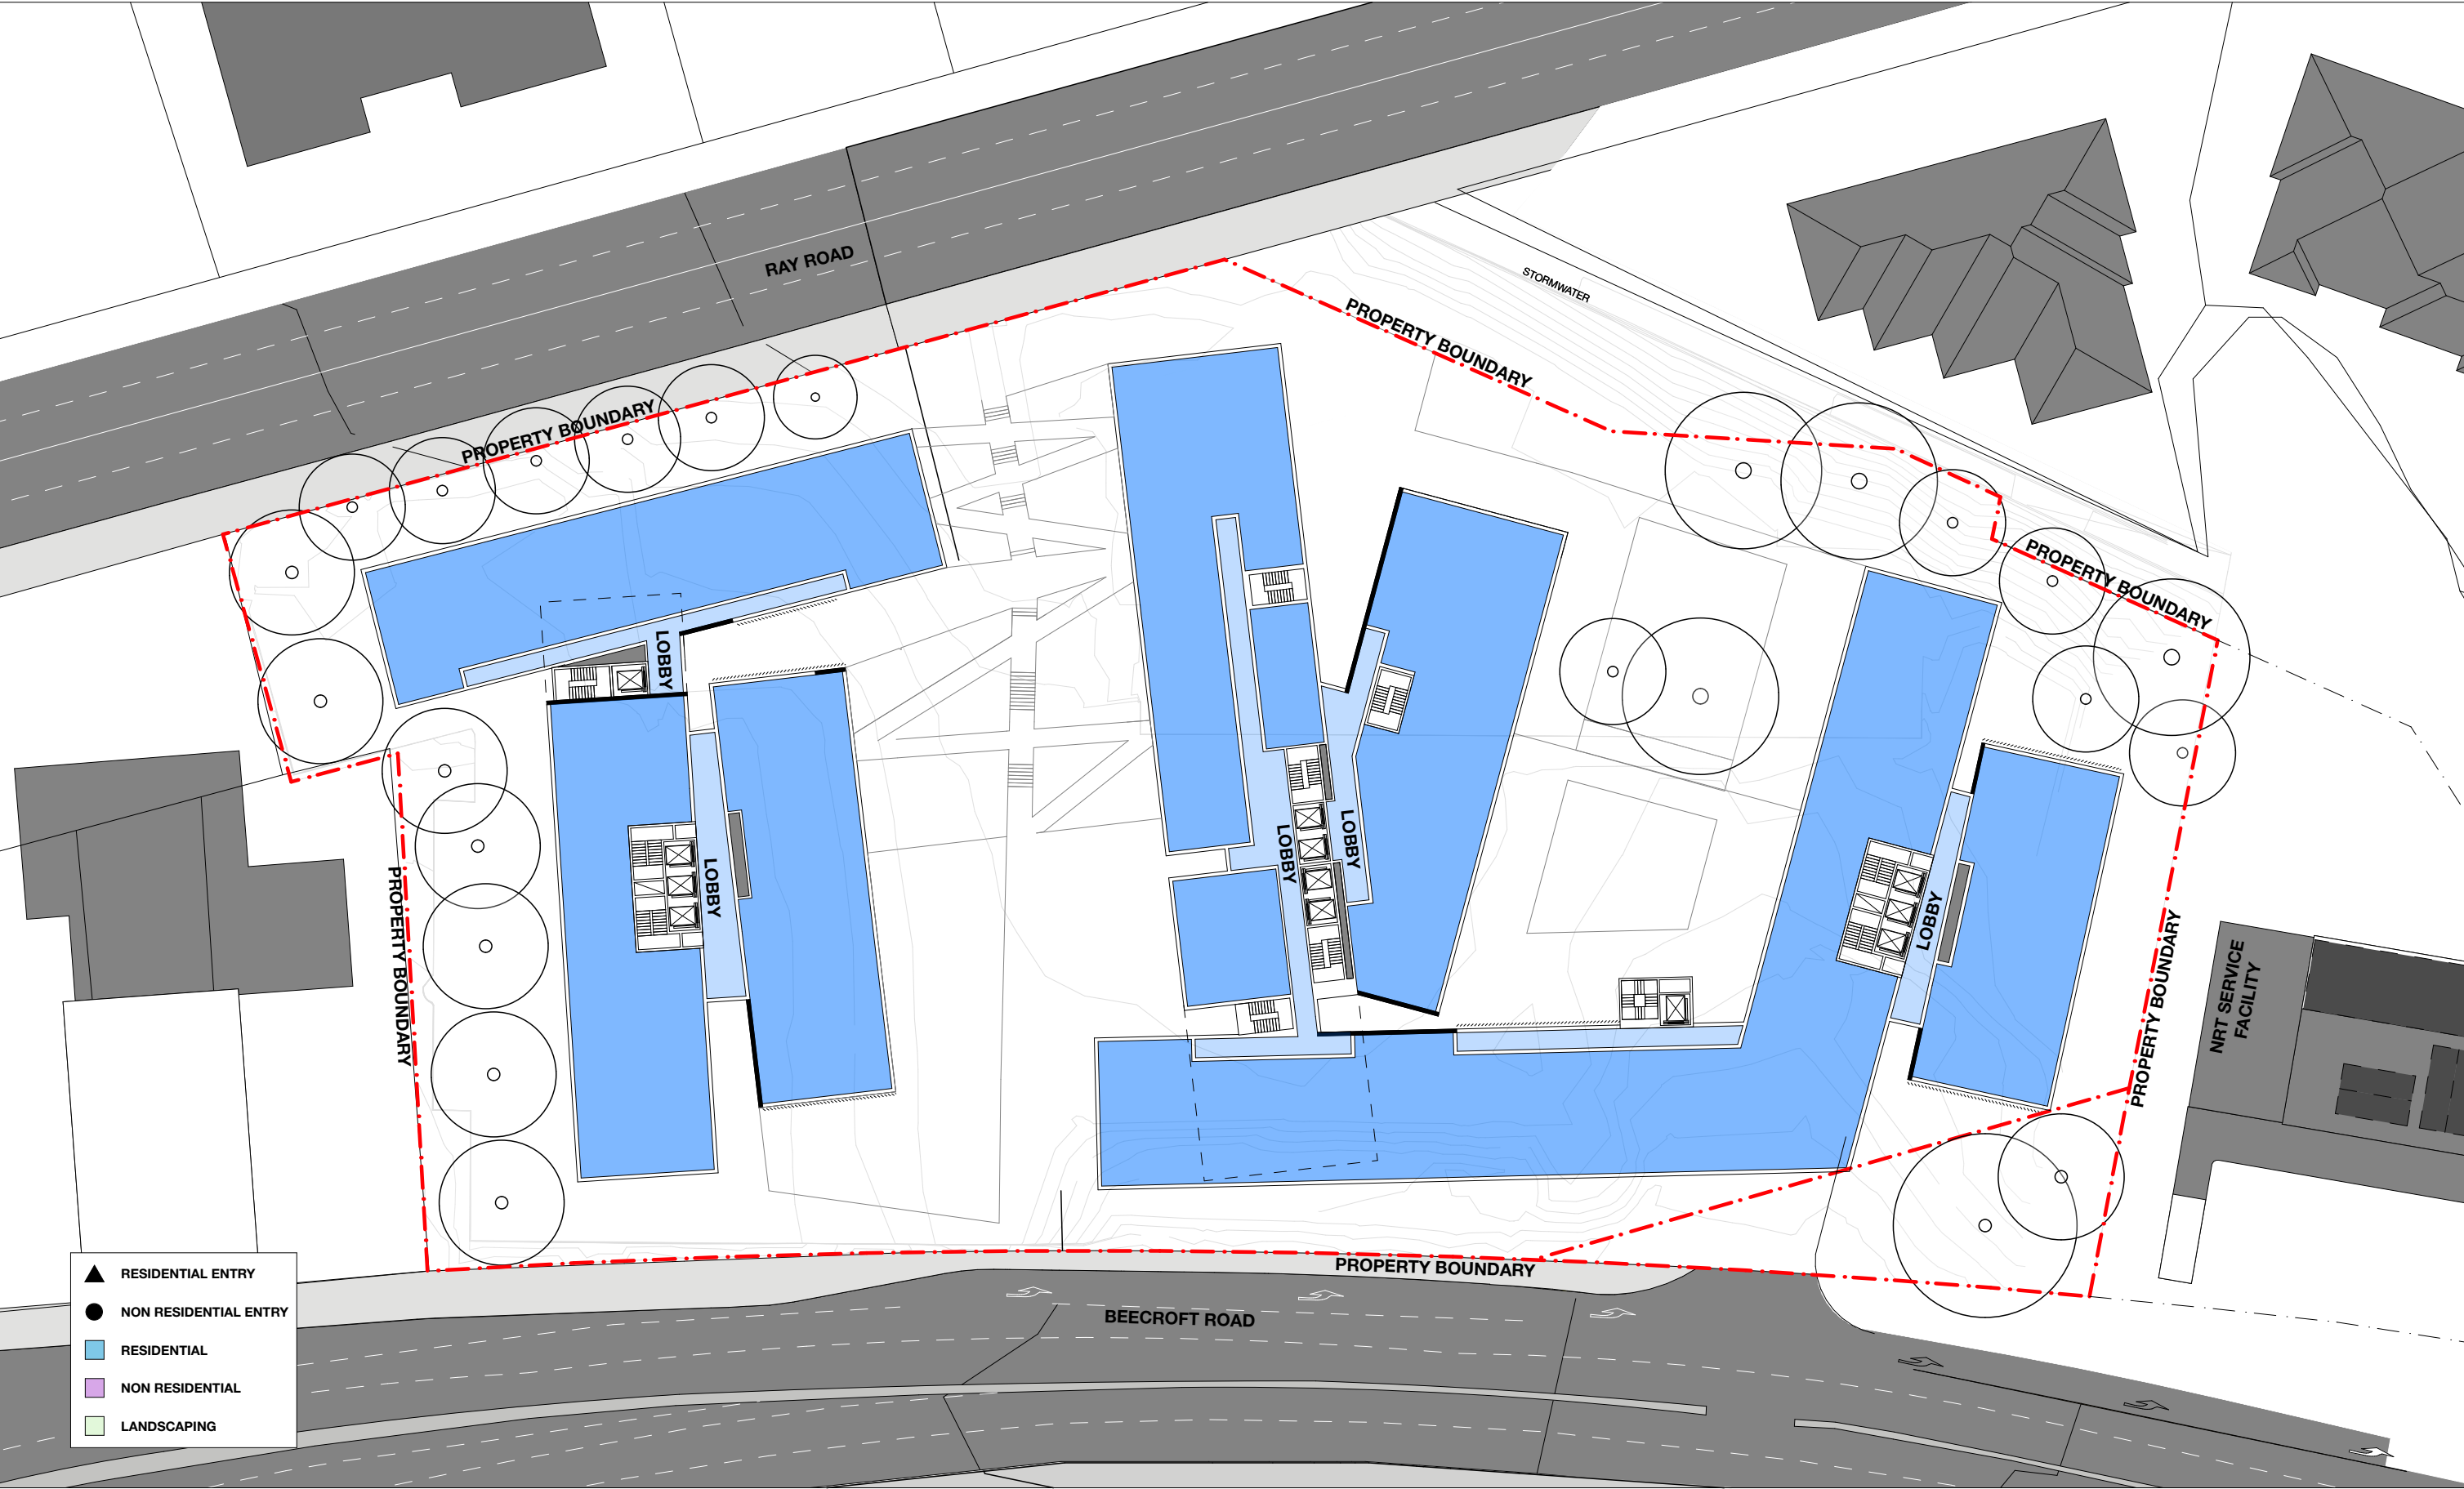

1 PLAN-LEVEL1-4
1:500


BENNETT AND TRIMBLE
L2, 333 GEORGE STREET
SYDNEY NSW 2000
+612 8065 8766
BENNETTANDTRIMBLE.COM

This document was prepared for the exclusive use of Landcom. Bennett and Trimble acts in all professional matters as a faithful advisor to its clients and exercises all reasonable skill and care in the provision of its professional services. The information presented herein has been compiled from a number of sources using a variety of methods. Bennett and Trimble does not attempt to verify the accuracy, validity or comprehensiveness of any information supplied to Bennett and Trimble by third parties. Bennett and Trimble makes no warranty, express or implied, or assumes any legal liability or responsibility for the accuracy, validity or comprehensiveness of this document, or the misapplication or misinterpretation by third parties of its contents. This document cannot be copied or reproduced in whole or part for any purpose without the prior written consent of Bennett and Trimble.

ISSUE	DATE	FOR
1	01/06/18	SSDA
2	21/06/19	SSDA
3	09/10/19	RESPONSE TO SUBMISSIONS

CLIENT	LANDCOM
PROJECT NAME	240-244 BEECROFT ROAD
STATUS	SSDA

DRAWING TITLE	CONCEPT PROPOSAL L1-L4 PLAN
SCALE:	PROJECT NORTH
1:500 @A3	⊕
DRAWING NUMBER	REVISION
7	3

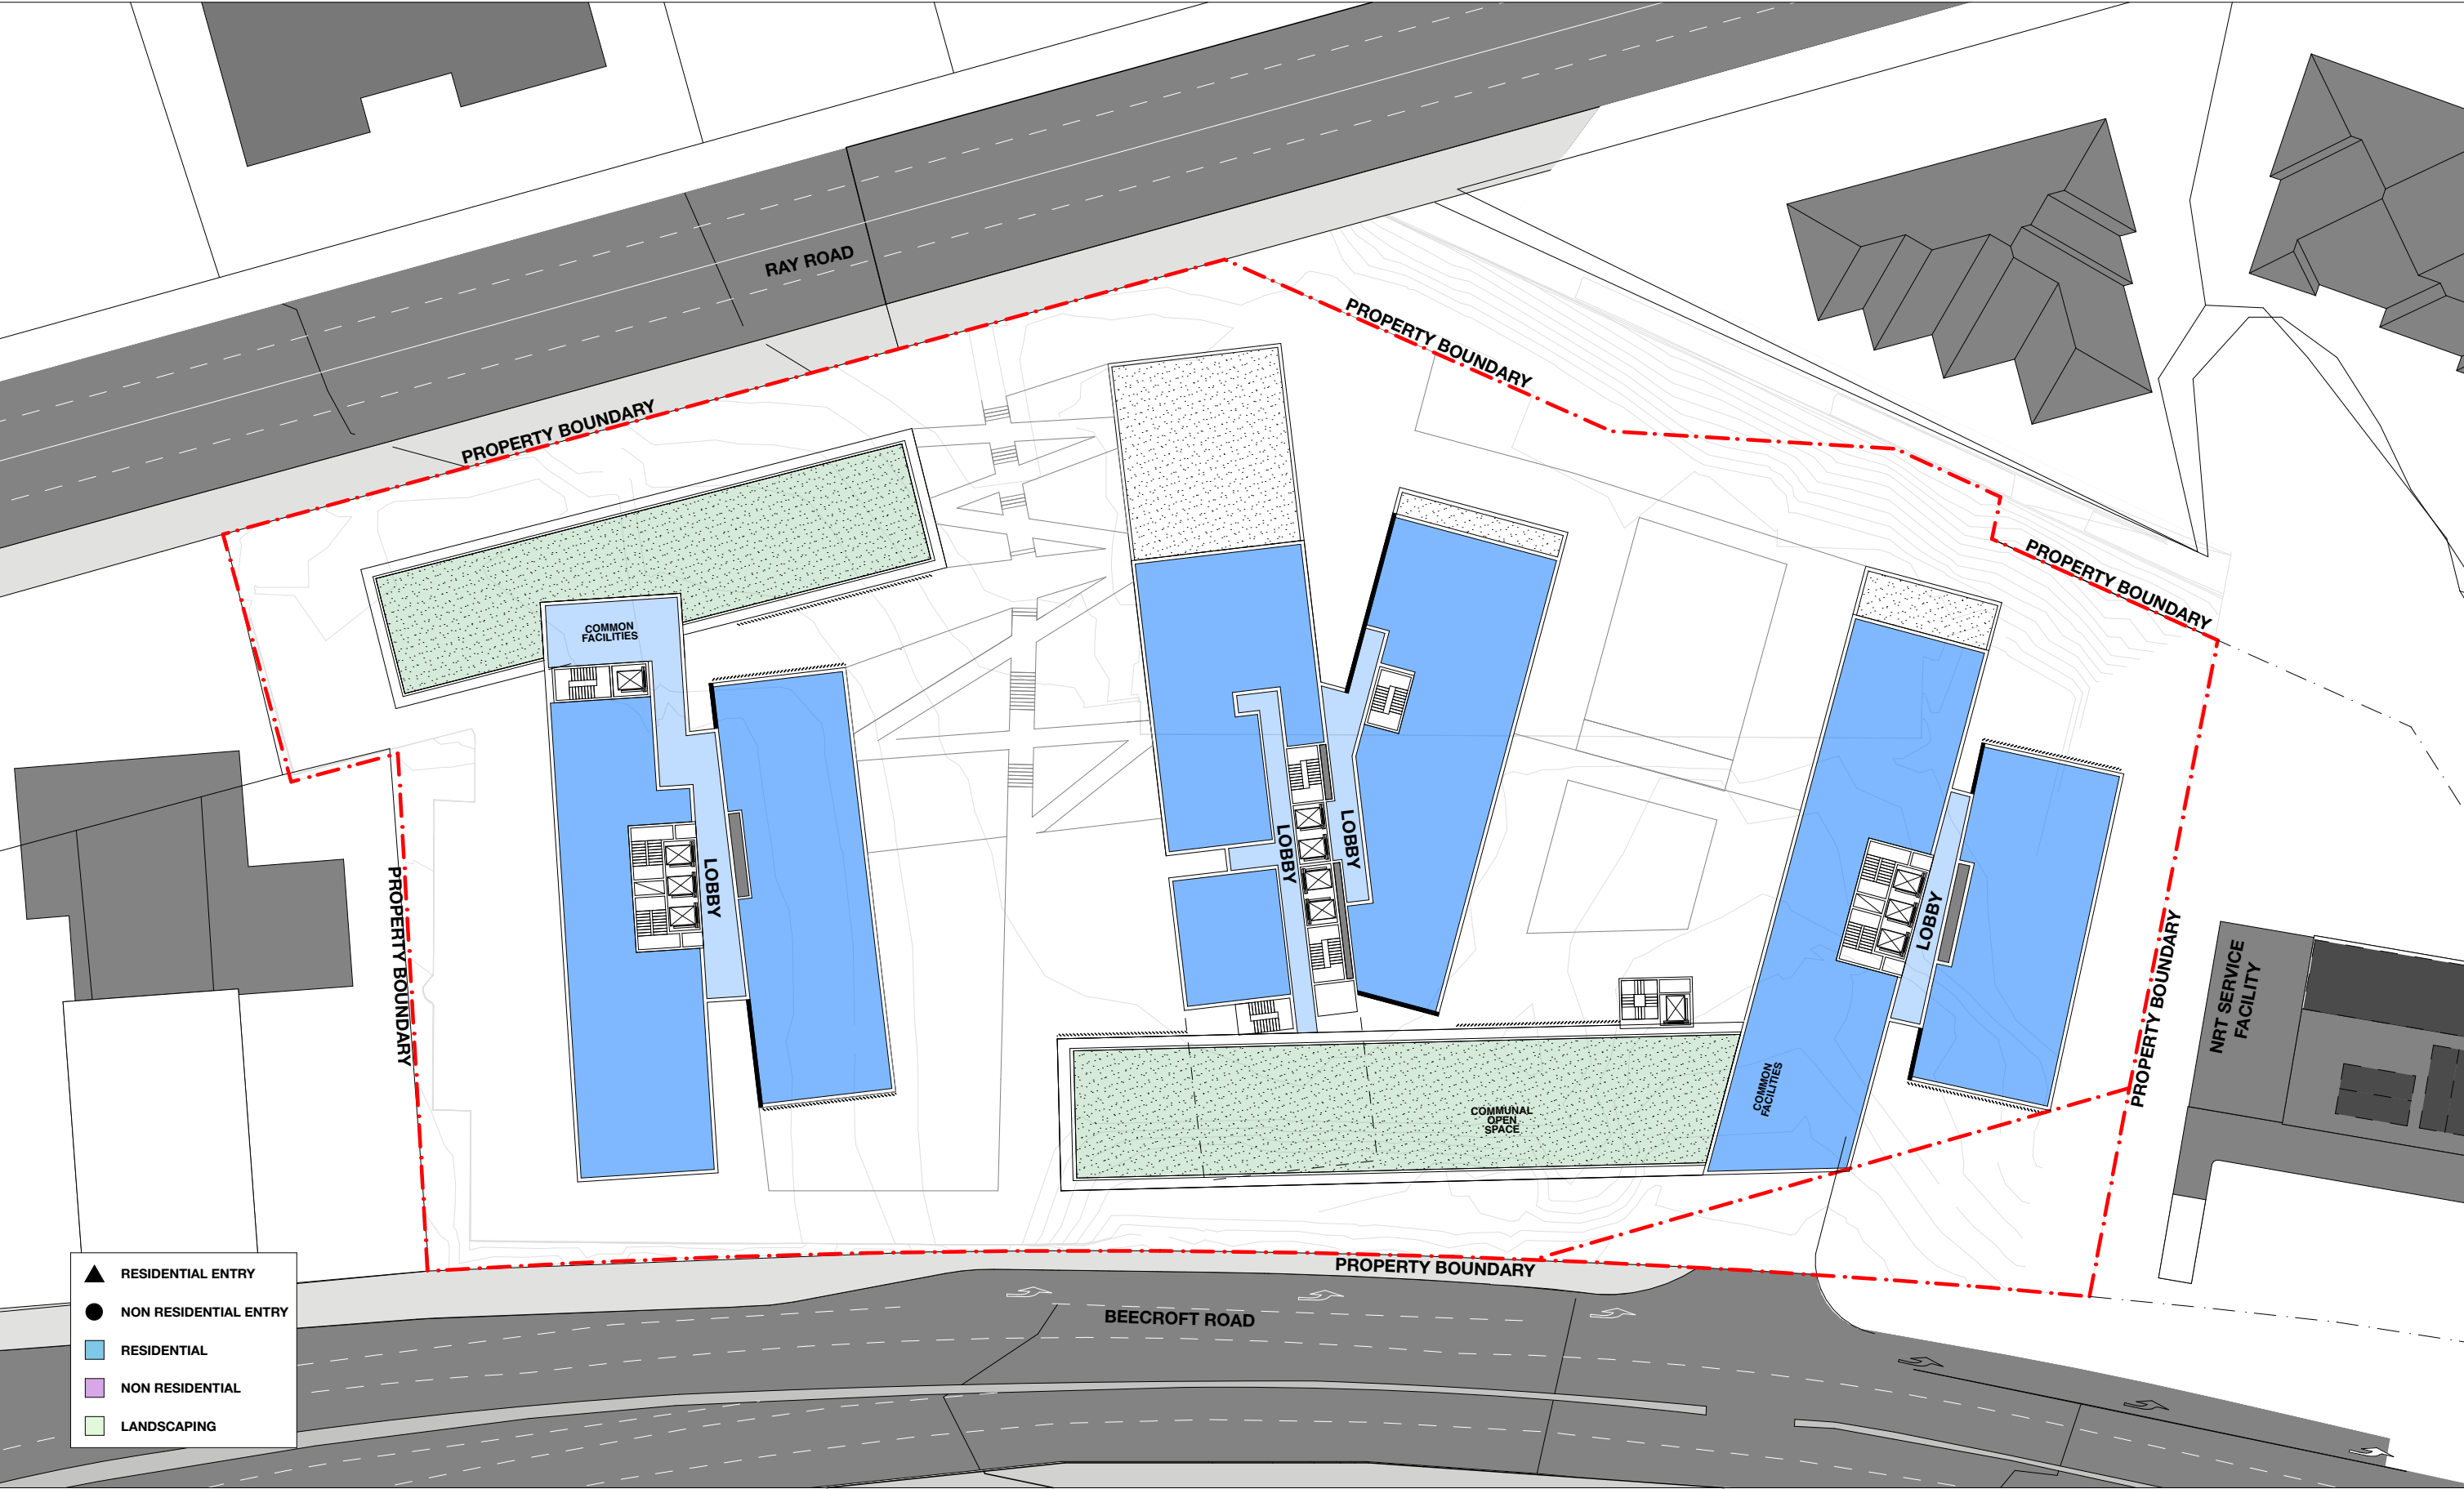

1 PLAN-LEVEL 5
1:500


BENNETT AND TRIMBLE
L2, 333 GEORGE STREET
SYDNEY NSW 2000
+612 8065 8766
BENNETTANDTRIMBLE.COM

This document was prepared for the exclusive use of Landcom. Bennett and Trimble acts in all professional matters as a faithful advisor to its clients and exercises all reasonable skill and care in the provision of its professional services. The information presented herein has been compiled from a number of sources using a variety of methods. Bennett and Trimble does not attempt to verify the accuracy, validity or comprehensiveness of any information supplied to Bennett and Trimble by third parties. Bennett and Trimble makes no warranty, express or implied, or assumes any legal liability or responsibility for the accuracy, validity or comprehensiveness of this document, or the misapplication or misinterpretation by third parties of its contents. This document cannot be copied or reproduced in whole or part for any purpose without the prior written consent of Bennett and Trimble.

ISSUE	DATE	FOR
1	01/06/18	SSDA
2	21/06/19	SSDA
3	09/10/19	RESPONSE TO SUBMISSIONS

CLIENT	LANDCOM
PROJECT NAME	240-244 BEECROFT ROAD
STATUS	SSDA

DRAWING TITLE	CONCEPT PROPOSAL L5 PLAN
SCALE:	1:500 @A3
DRAWING NUMBER	8
PROJECT NORTH	PROJECT NORTH
REVISION	3

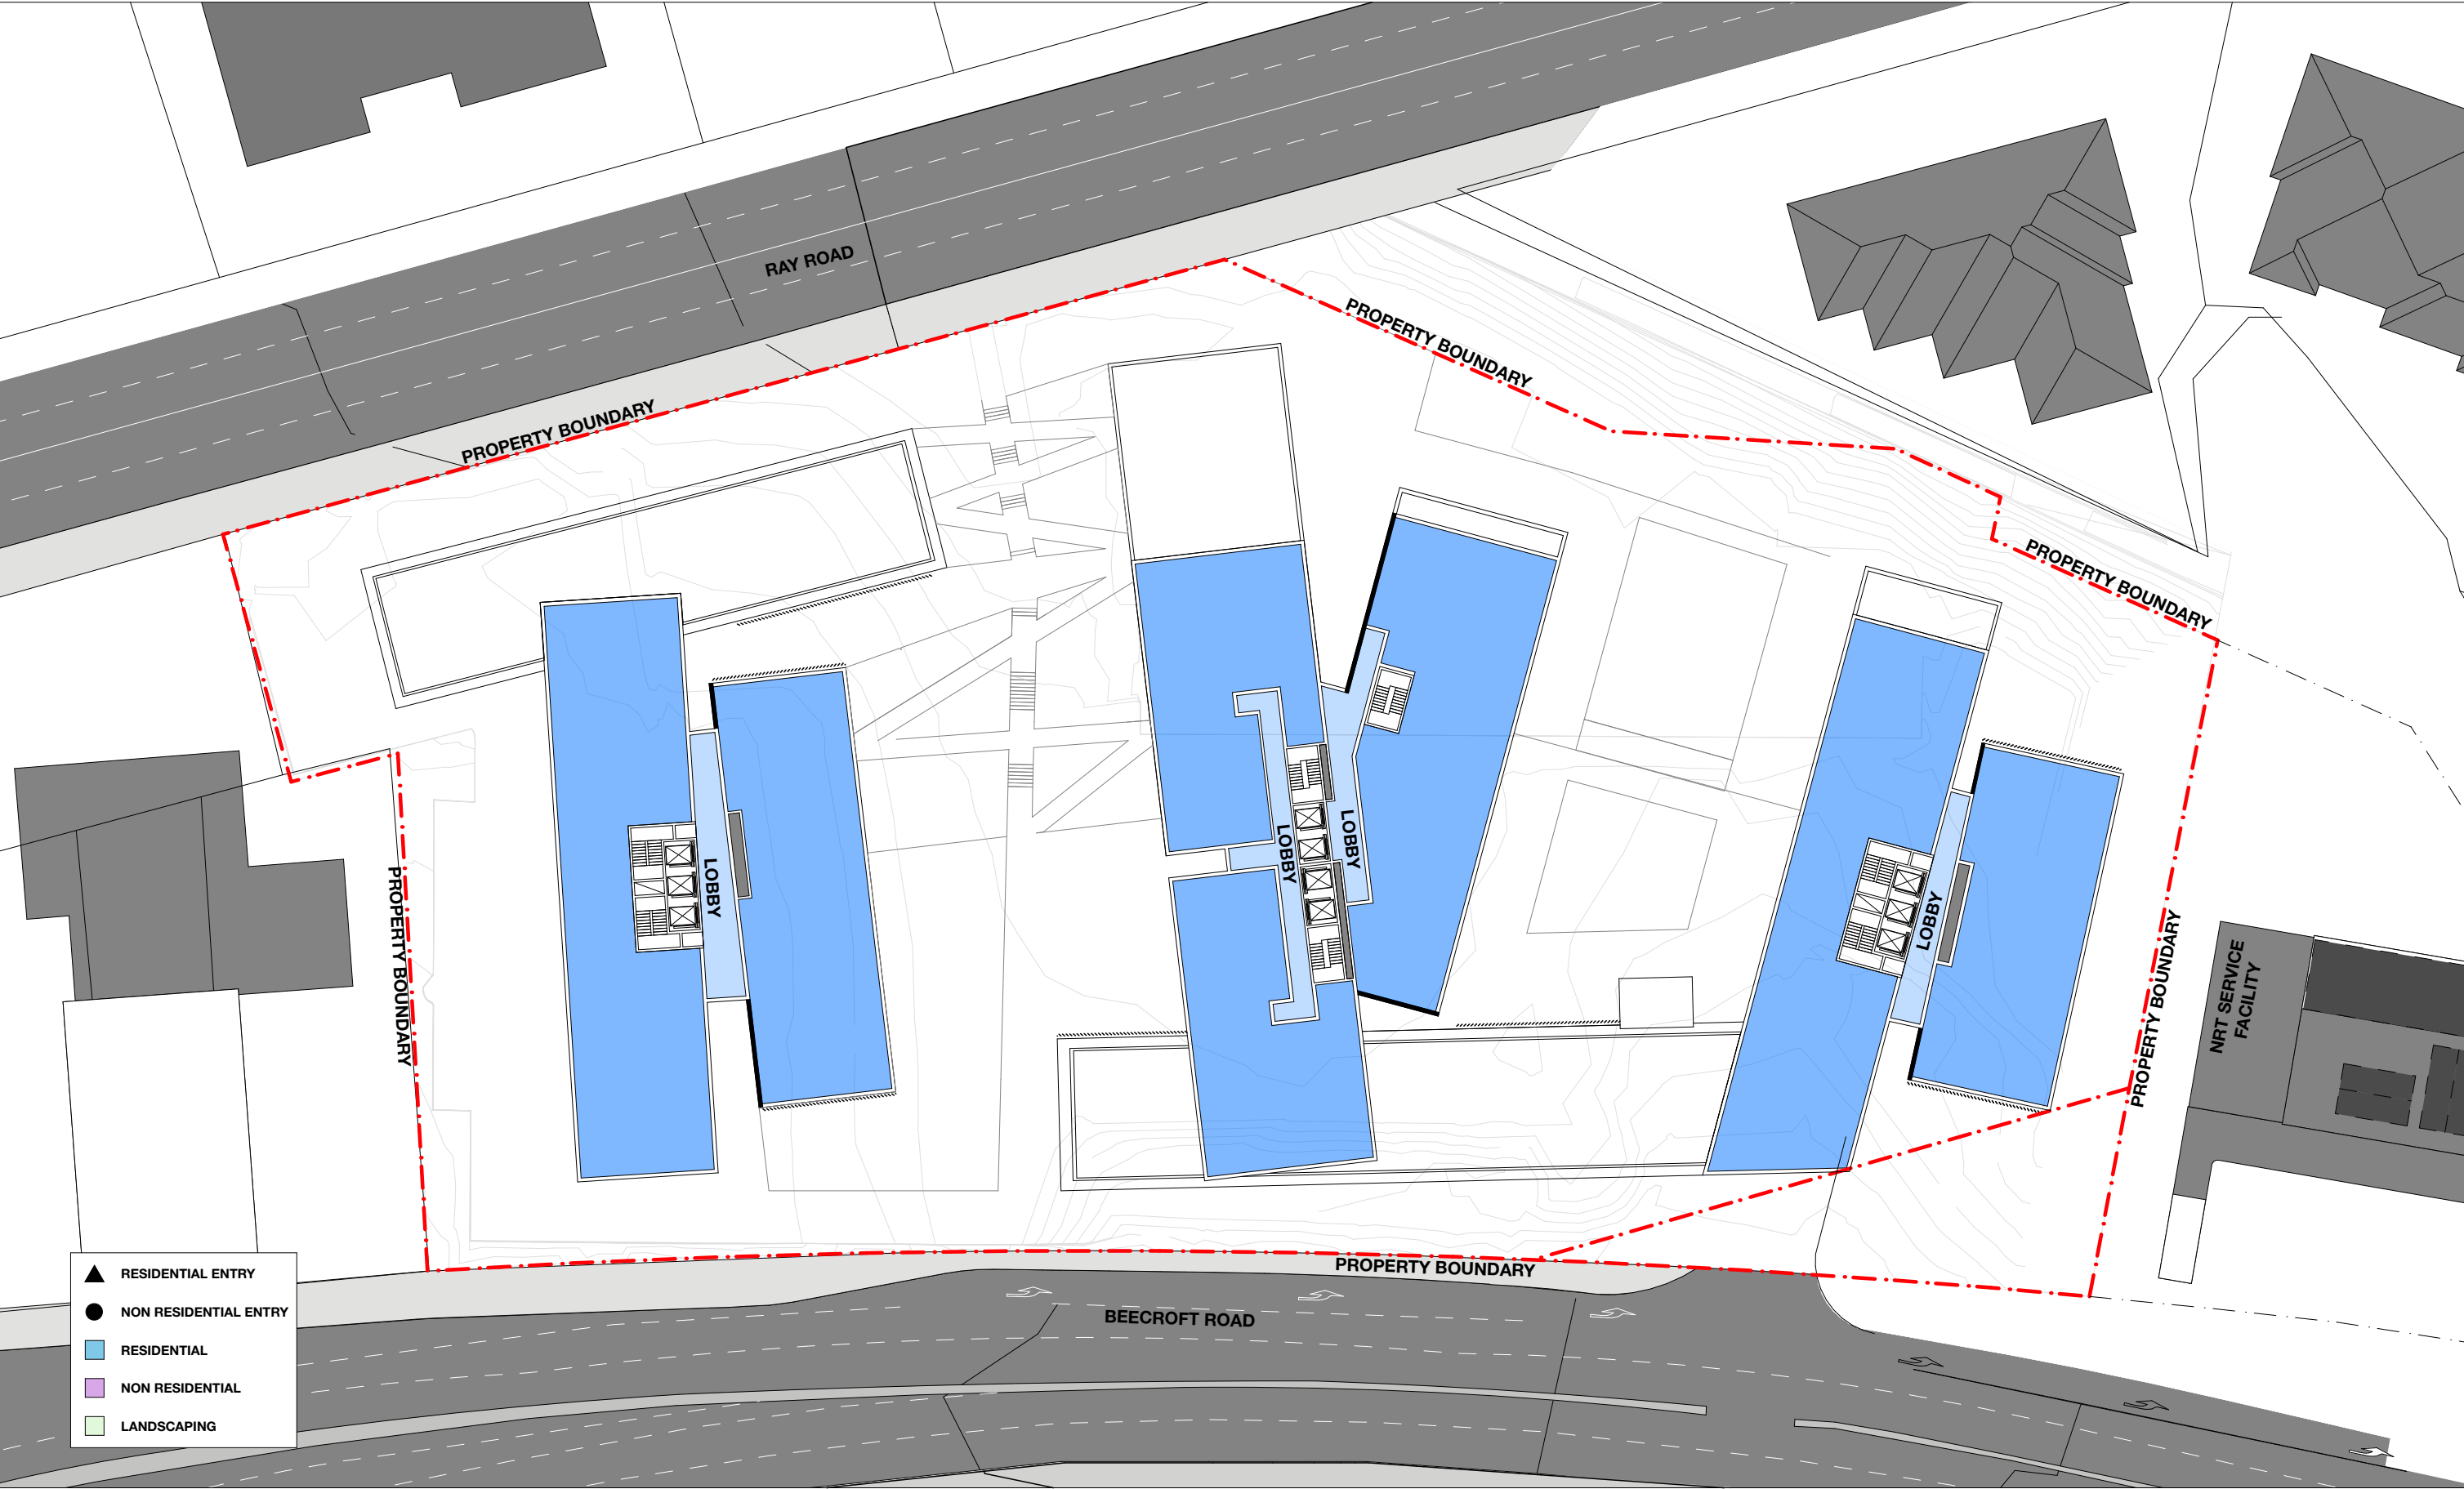

1 PLAN-LEVEL 6-11
1:500


BENNETT AND TRIMBLE
L2, 333 GEORGE STREET
SYDNEY NSW 2000
+612 8065 8766
BENNETTANDTRIMBLE.COM

This document was prepared for the exclusive use of Landcom. Bennett and Trimble acts in all professional matters as a faithful advisor to its clients and exercises all reasonable skill and care in the provision of its professional services. The information presented herein has been compiled from a number of sources using a variety of methods. Bennett and Trimble does not attempt to verify the accuracy, validity or comprehensiveness of any information supplied to Bennett and Trimble by third parties. Bennett and Trimble makes no warranty, express or implied, or assumes any legal liability or responsibility for the accuracy, validity or comprehensiveness of this document, or the misapplication or misinterpretation by third parties of its contents. This document cannot be copied or reproduced in whole or part for any purpose without the prior written consent of Bennett and Trimble.

ISSUE	DATE	FOR
1	01/06/18	SSDA
2	21/06/19	SSDA
3	09/10/19	RESPONSE TO SUBMISSIONS

CLIENT	LANDCOM
PROJECT NAME	240-244 BEECROFT ROAD
STATUS	SSDA

DRAWING TITLE	CONCEPT PROPOSAL
L6-11 PLAN	
SCALE:	PROJECT NORTH
1:500 @A3	⊕
DRAWING NUMBER	REVISION
9	3

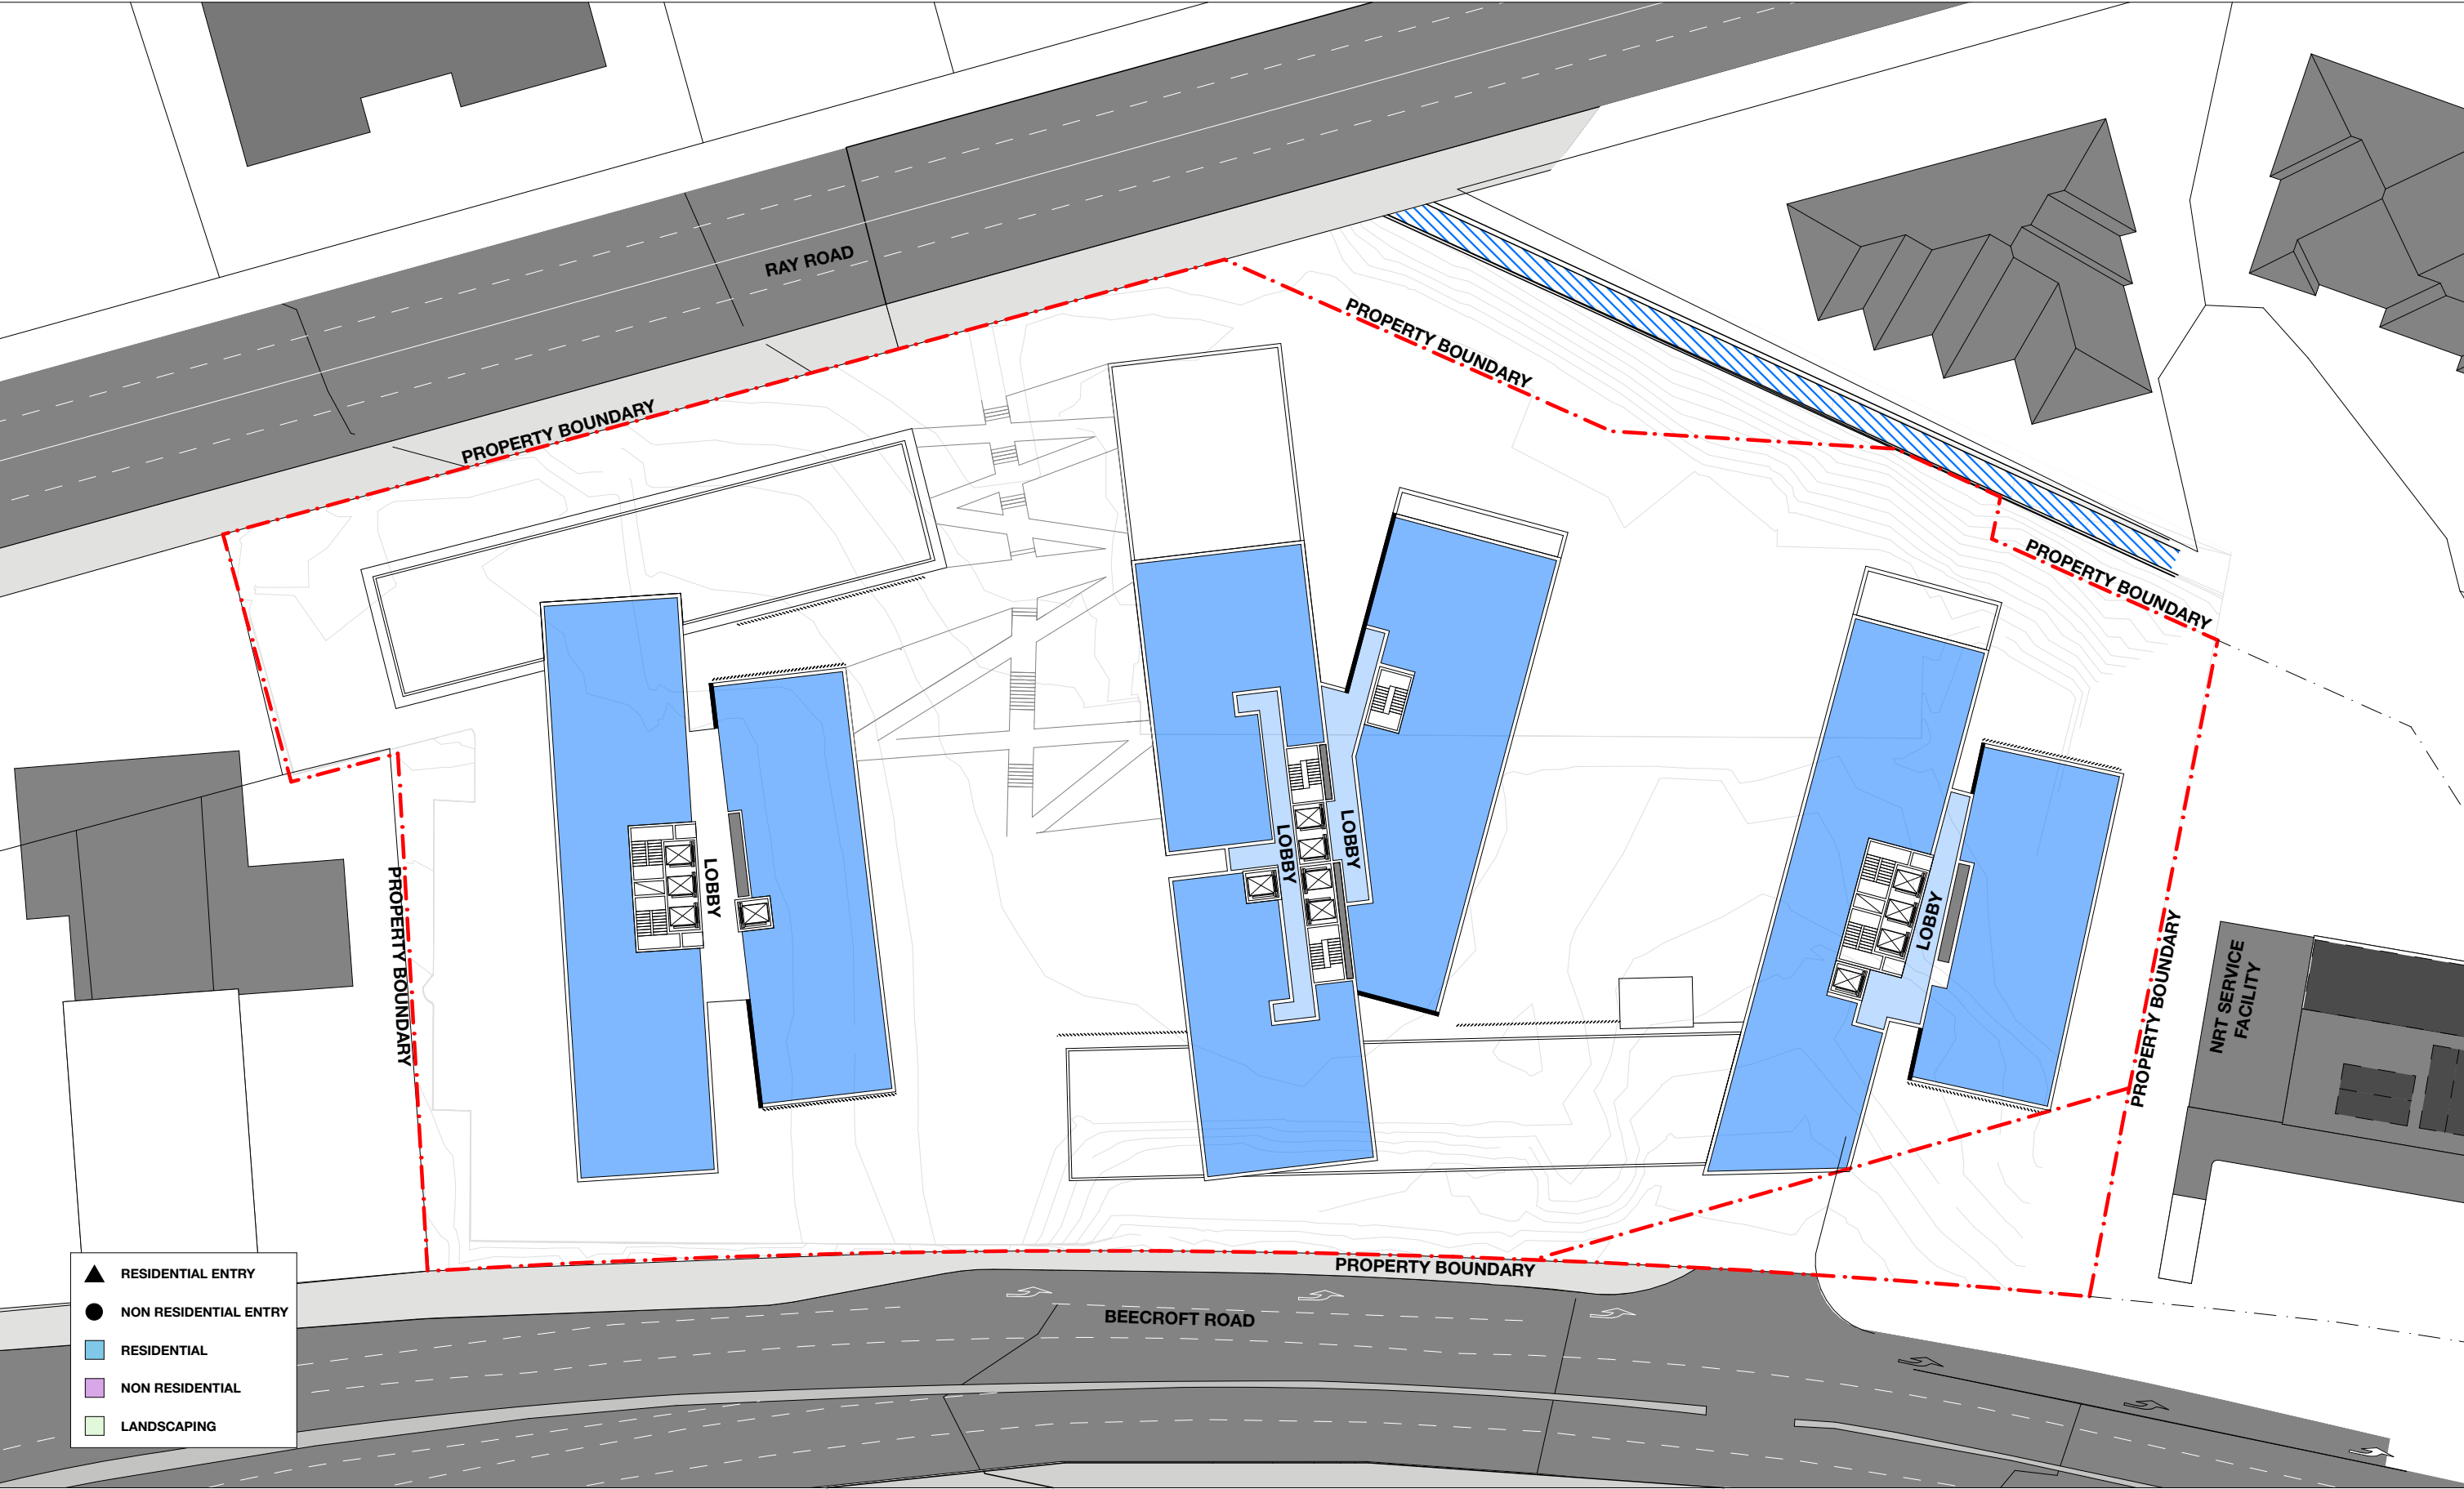

1 PLAN-LEVEL 12
1:500


BENNETT AND TRIMBLE
L2, 333 GEORGE STREET
SYDNEY NSW 2000
+612 8065 8766
BENNETTANDTRIMBLE.COM

This document was prepared for the exclusive use of Landcom. Bennett and Trimble acts in all professional matters as a faithful advisor to its clients and exercises all reasonable skill and care in the provision of its professional services. The information presented herein has been compiled from a number of sources using a variety of methods. Bennett and Trimble does not attempt to verify the accuracy, validity or comprehensiveness of any information supplied to Bennett and Trimble by third parties. Bennett and Trimble makes no warranty, express or implied, or assumes any legal liability or responsibility for the accuracy, validity or comprehensiveness of this document, or the misapplication or misinterpretation by third parties of its contents. This document cannot be copied or reproduced in whole or part for any purpose without the prior written consent of Bennett and Trimble.

ISSUE	DATE	FOR
1	01/06/18	SSDA
2	21/06/19	SSDA
3	09/10/19	RESPONSE TO SUBMISSIONS

CLIENT	LANDCOM
PROJECT NAME	240-244 BEECROFT ROAD
STATUS	SSDA

DRAWING TITLE	CONCEPT PROPOSAL L12
PLAN	
SCALE:	PROJECT NORTH
1:500 @A3	
DRAWING NUMBER	REVISION
10	3

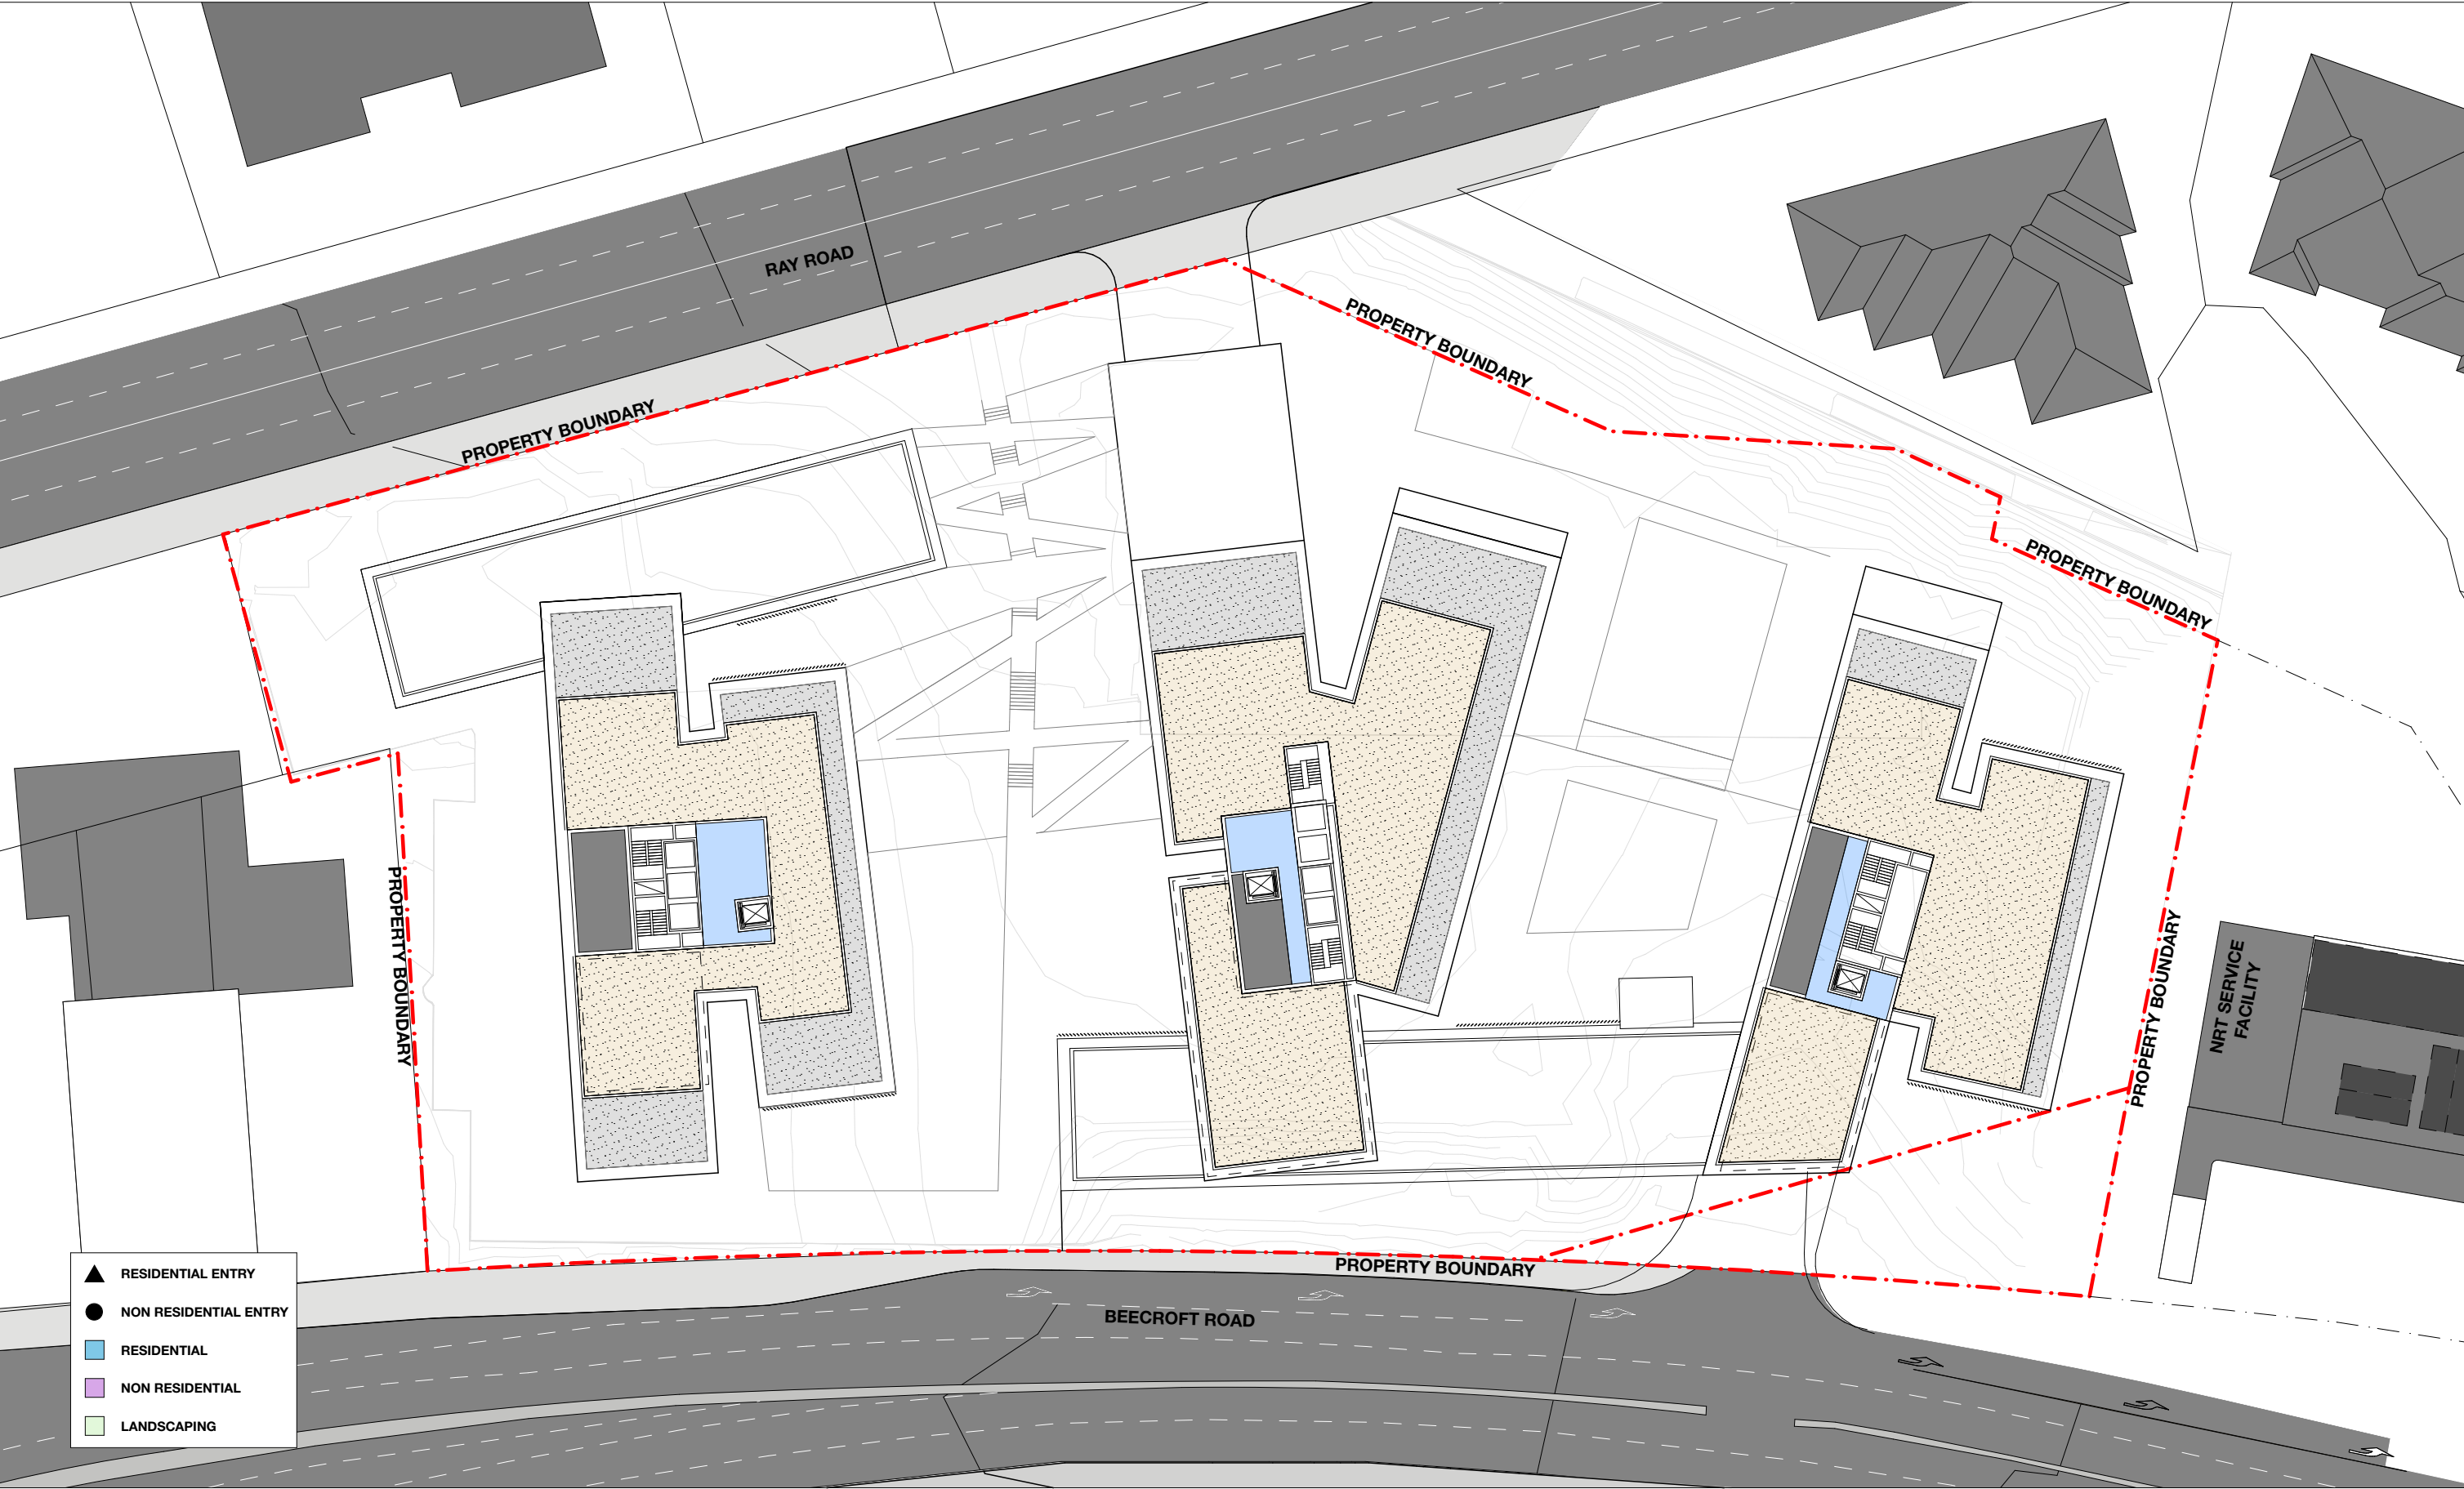

1 PLAN-ROOF
1:500


BENNETT AND TRIMBLE
L2, 333 GEORGE STREET
SYDNEY NSW 2000
+612 8065 8766
BENNETTANDTRIMBLE.COM

This document was prepared for the exclusive use of Landcom. Bennett and Trimble acts in all professional matters as a faithful advisor to its clients and exercises all reasonable skill and care in the provision of its professional services. The information presented herein has been compiled from a number of sources using a variety of methods. Bennett and Trimble does not attempt to verify the accuracy, validity or comprehensiveness of any information supplied to Bennett and Trimble by third parties. Bennett and Trimble makes no warranty, express or implied, or assumes any legal liability or responsibility for the accuracy, validity or comprehensiveness of this document, or the misapplication or misinterpretation by third parties of its contents. This document cannot be copied or reproduced in whole or part for any purpose without the prior written consent of Bennett and Trimble.

ISSUE	DATE	FOR
1	01/06/18	SSDA
2	21/06/19	SSDA
3	09/10/19	RESPONSE TO SUBMISSIONS

CLIENT	LANDCOM
PROJECT NAME	240-244 BEECROFT ROAD
STATUS	SSDA

DRAWING TITLE	CONCEPT PROPOSAL
SCALE:	PROJECT NORTH
DRAWING NUMBER	REVISION
11	3

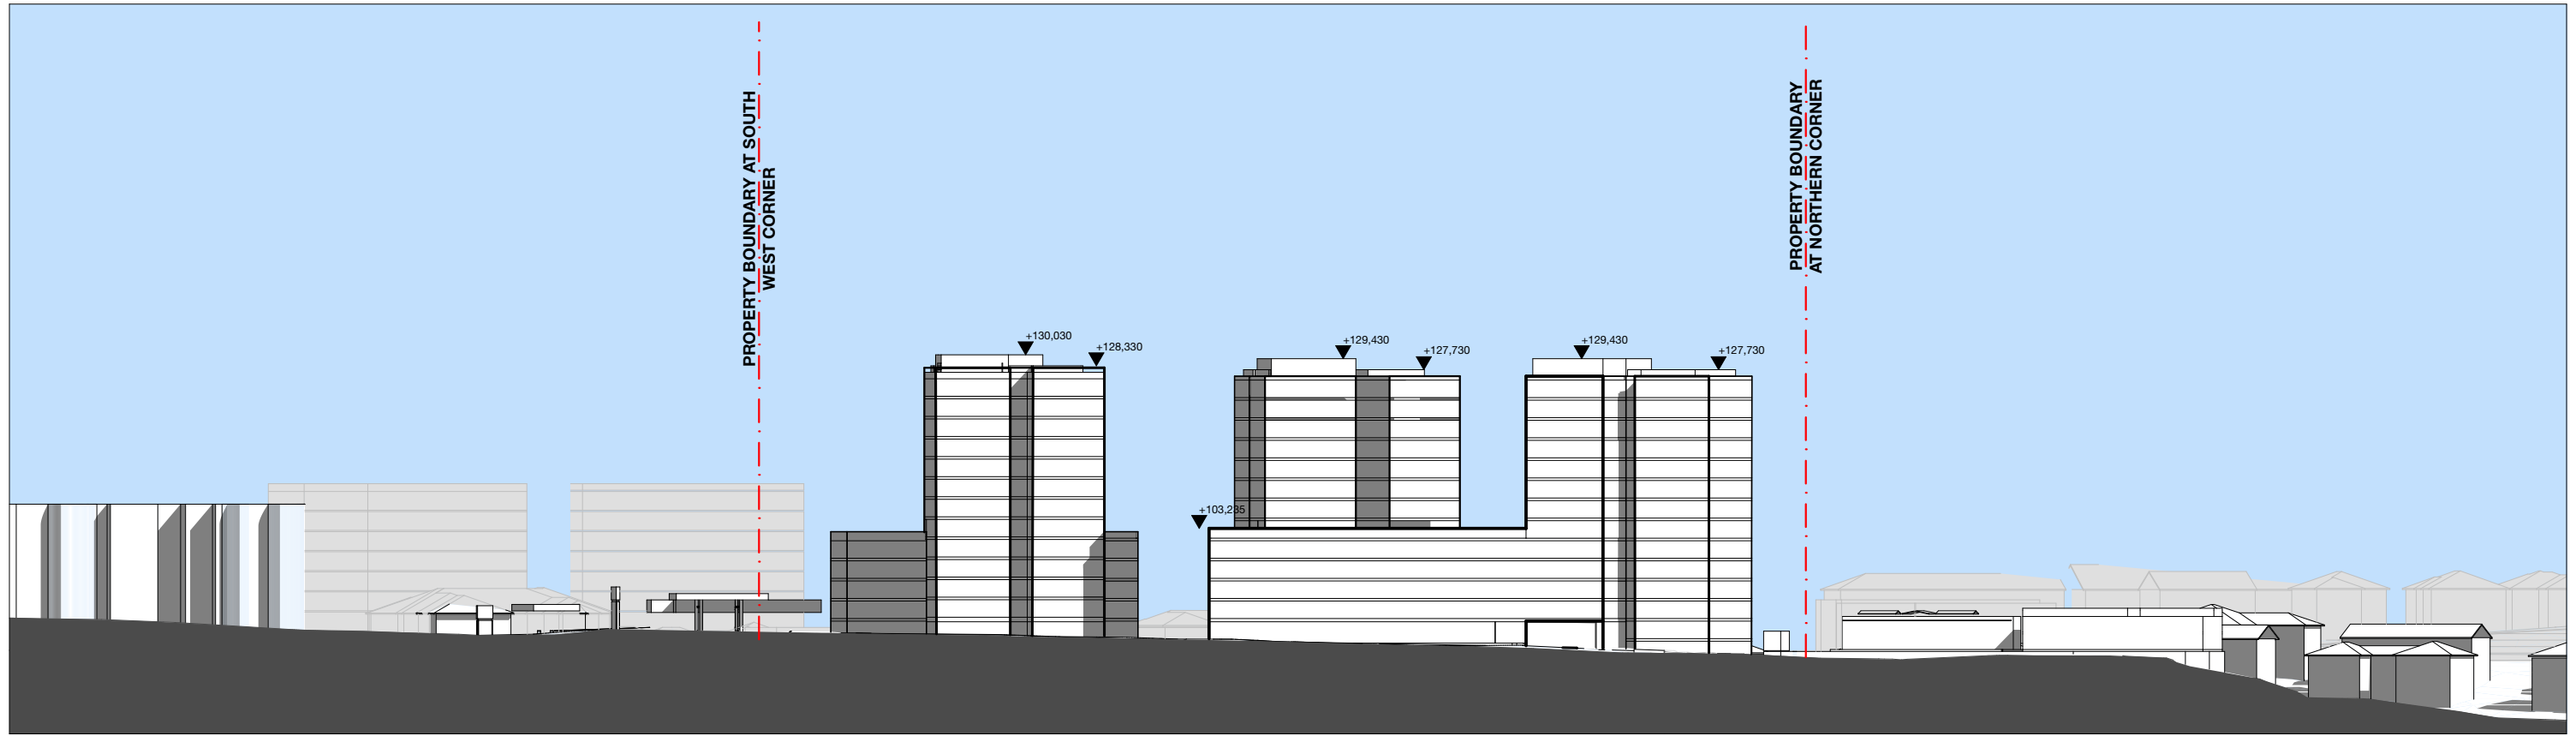

1 Elevation Beecroft Road
1:1000



2 Elevation Ray Road
1:1000


BENNETT AND TRIMBLE
L2, 333 GEORGE STREET
SYDNEY NSW 2000
+612 8065 8766
BENNETTANDTRIMBLE.COM

This document was prepared for the exclusive use of Landcom. Bennett and Trimble acts in all professional matters as a faithful advisor to its clients and exercises all reasonable skill and care in the provision of its professional services. The information presented herein has been compiled from a number of sources using a variety of methods. Bennett and Trimble does not attempt to verify the accuracy, validity or comprehensiveness of any information supplied to Bennett and Trimble by third parties. Bennett and Trimble makes no warranty, express or implied, or assumes any legal liability or responsibility for the accuracy, validity or comprehensiveness of this document, or the misapplication or misinterpretation by third parties of its contents. This document cannot be copied or reproduced in whole or part for any purpose without the prior written consent of Bennett and Trimble.

ISSUE	DATE	FOR
1	01/06/18	SSDA
2	21/06/19	SSDA
3	09/10/19	RESPONSE TO SUBMISSIONS

CLIENT	LANDCOM
PROJECT NAME	240-244 BEECROFT ROAD
STATUS	SSDA

DRAWING TITLE	CONCEPT PROPOSAL ELEVATIONS
SCALE:	1:1000 @A3
DRAWING NUMBER	12
PROJECT NORTH	PROJECT NORTH
REVISION	3

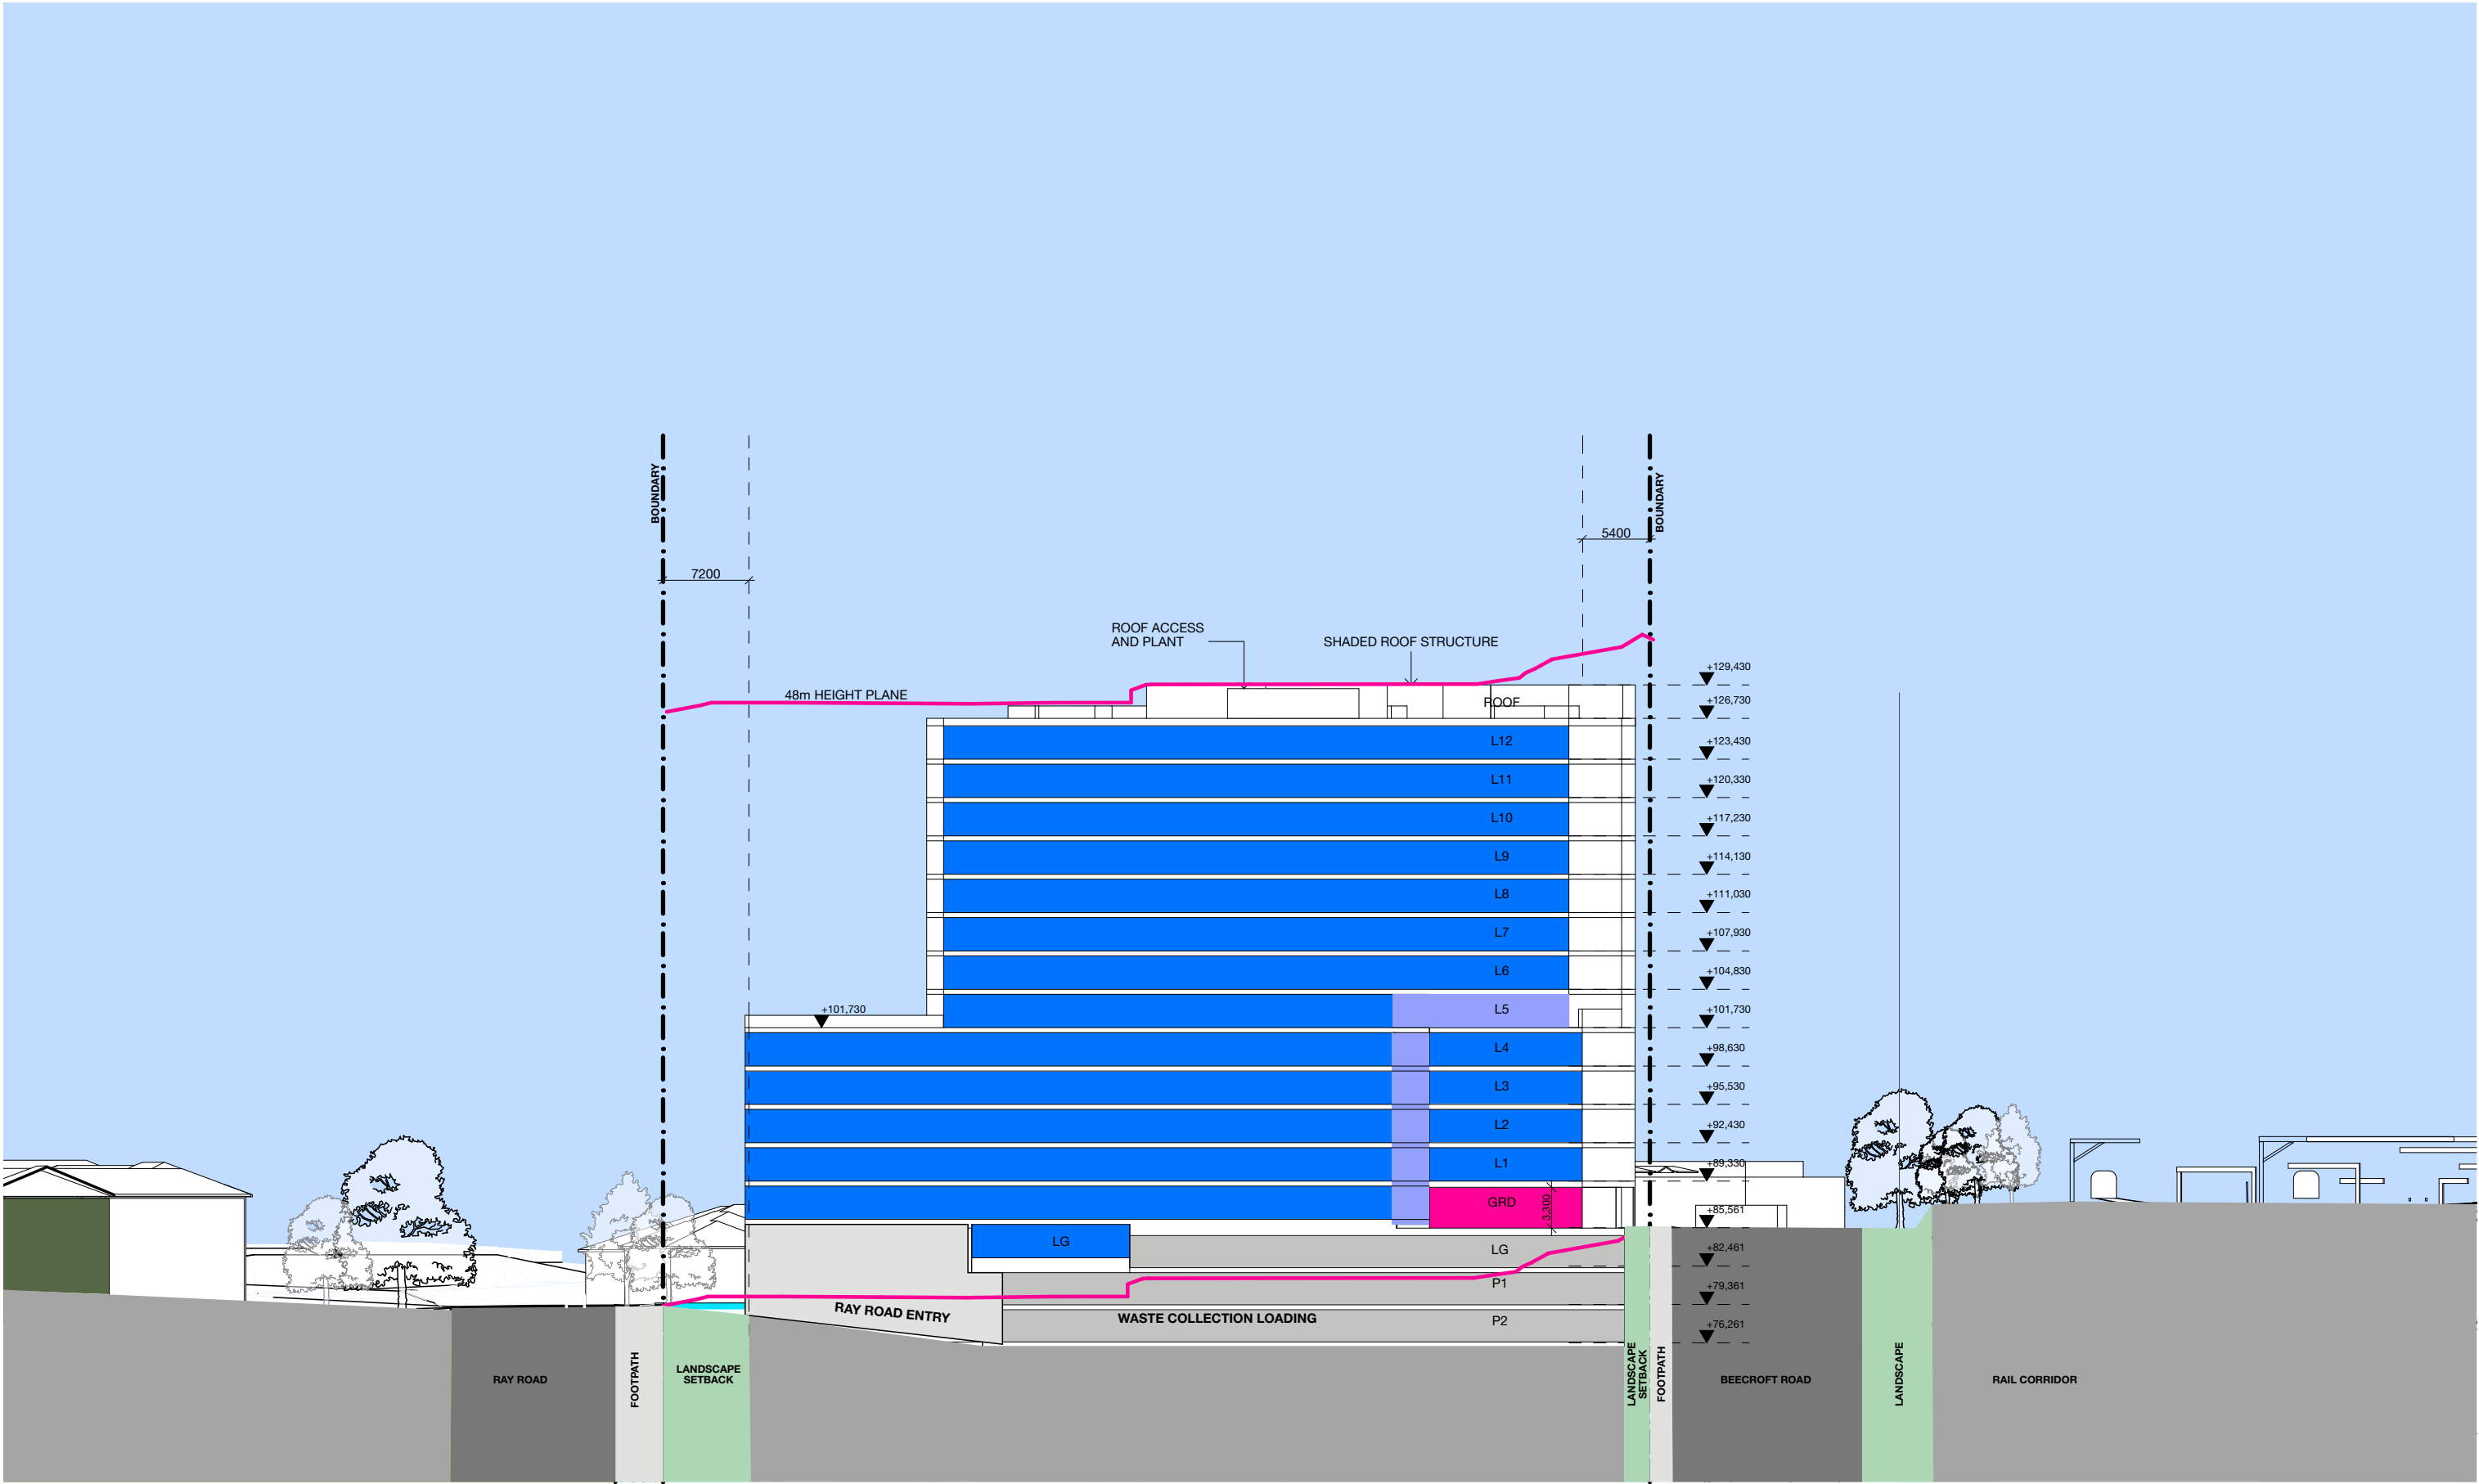

1 EW Section 1
1:500


BENNETT AND TRIMBLE
L2, 333 GEORGE STREET
SYDNEY NSW 2000
+612 8065 8766
BENNETTANDTRIMBLE.COM

This document was prepared for the exclusive use of Landcom. Bennett and Trimble acts in all professional matters as a faithful advisor to its clients and exercises all reasonable skill and care in the provision of its professional services. The information presented herein has been compiled from a number of sources using a variety of methods. Bennett and Trimble does not attempt to verify the accuracy, validity or comprehensiveness of any information supplied to Bennett and Trimble by third parties. Bennett and Trimble makes no warranty, express or implied, or assumes any legal liability or responsibility for the accuracy, validity or comprehensiveness of this document, or the misapplication or misinterpretation by third parties of its contents. This document cannot be copied or reproduced in whole or part for any purpose without the prior written consent of Bennett and Trimble.

ISSUE	DATE	FOR
1	01/06/18	SSDA
2	21/06/19	SSDA
3	09/10/19	RESPONSE TO SUBMISSIONS

CLIENT	LANDCOM
PROJECT NAME	240-244 BEECROFT ROAD
STATUS	SSDA

DRAWING TITLE	CONCEPT PROPOSAL SECTION 1
SCALE:	1:500 @A3
DRAWING NUMBER	13
PROJECT NORTH	PROJECT NORTH
REVISION	3

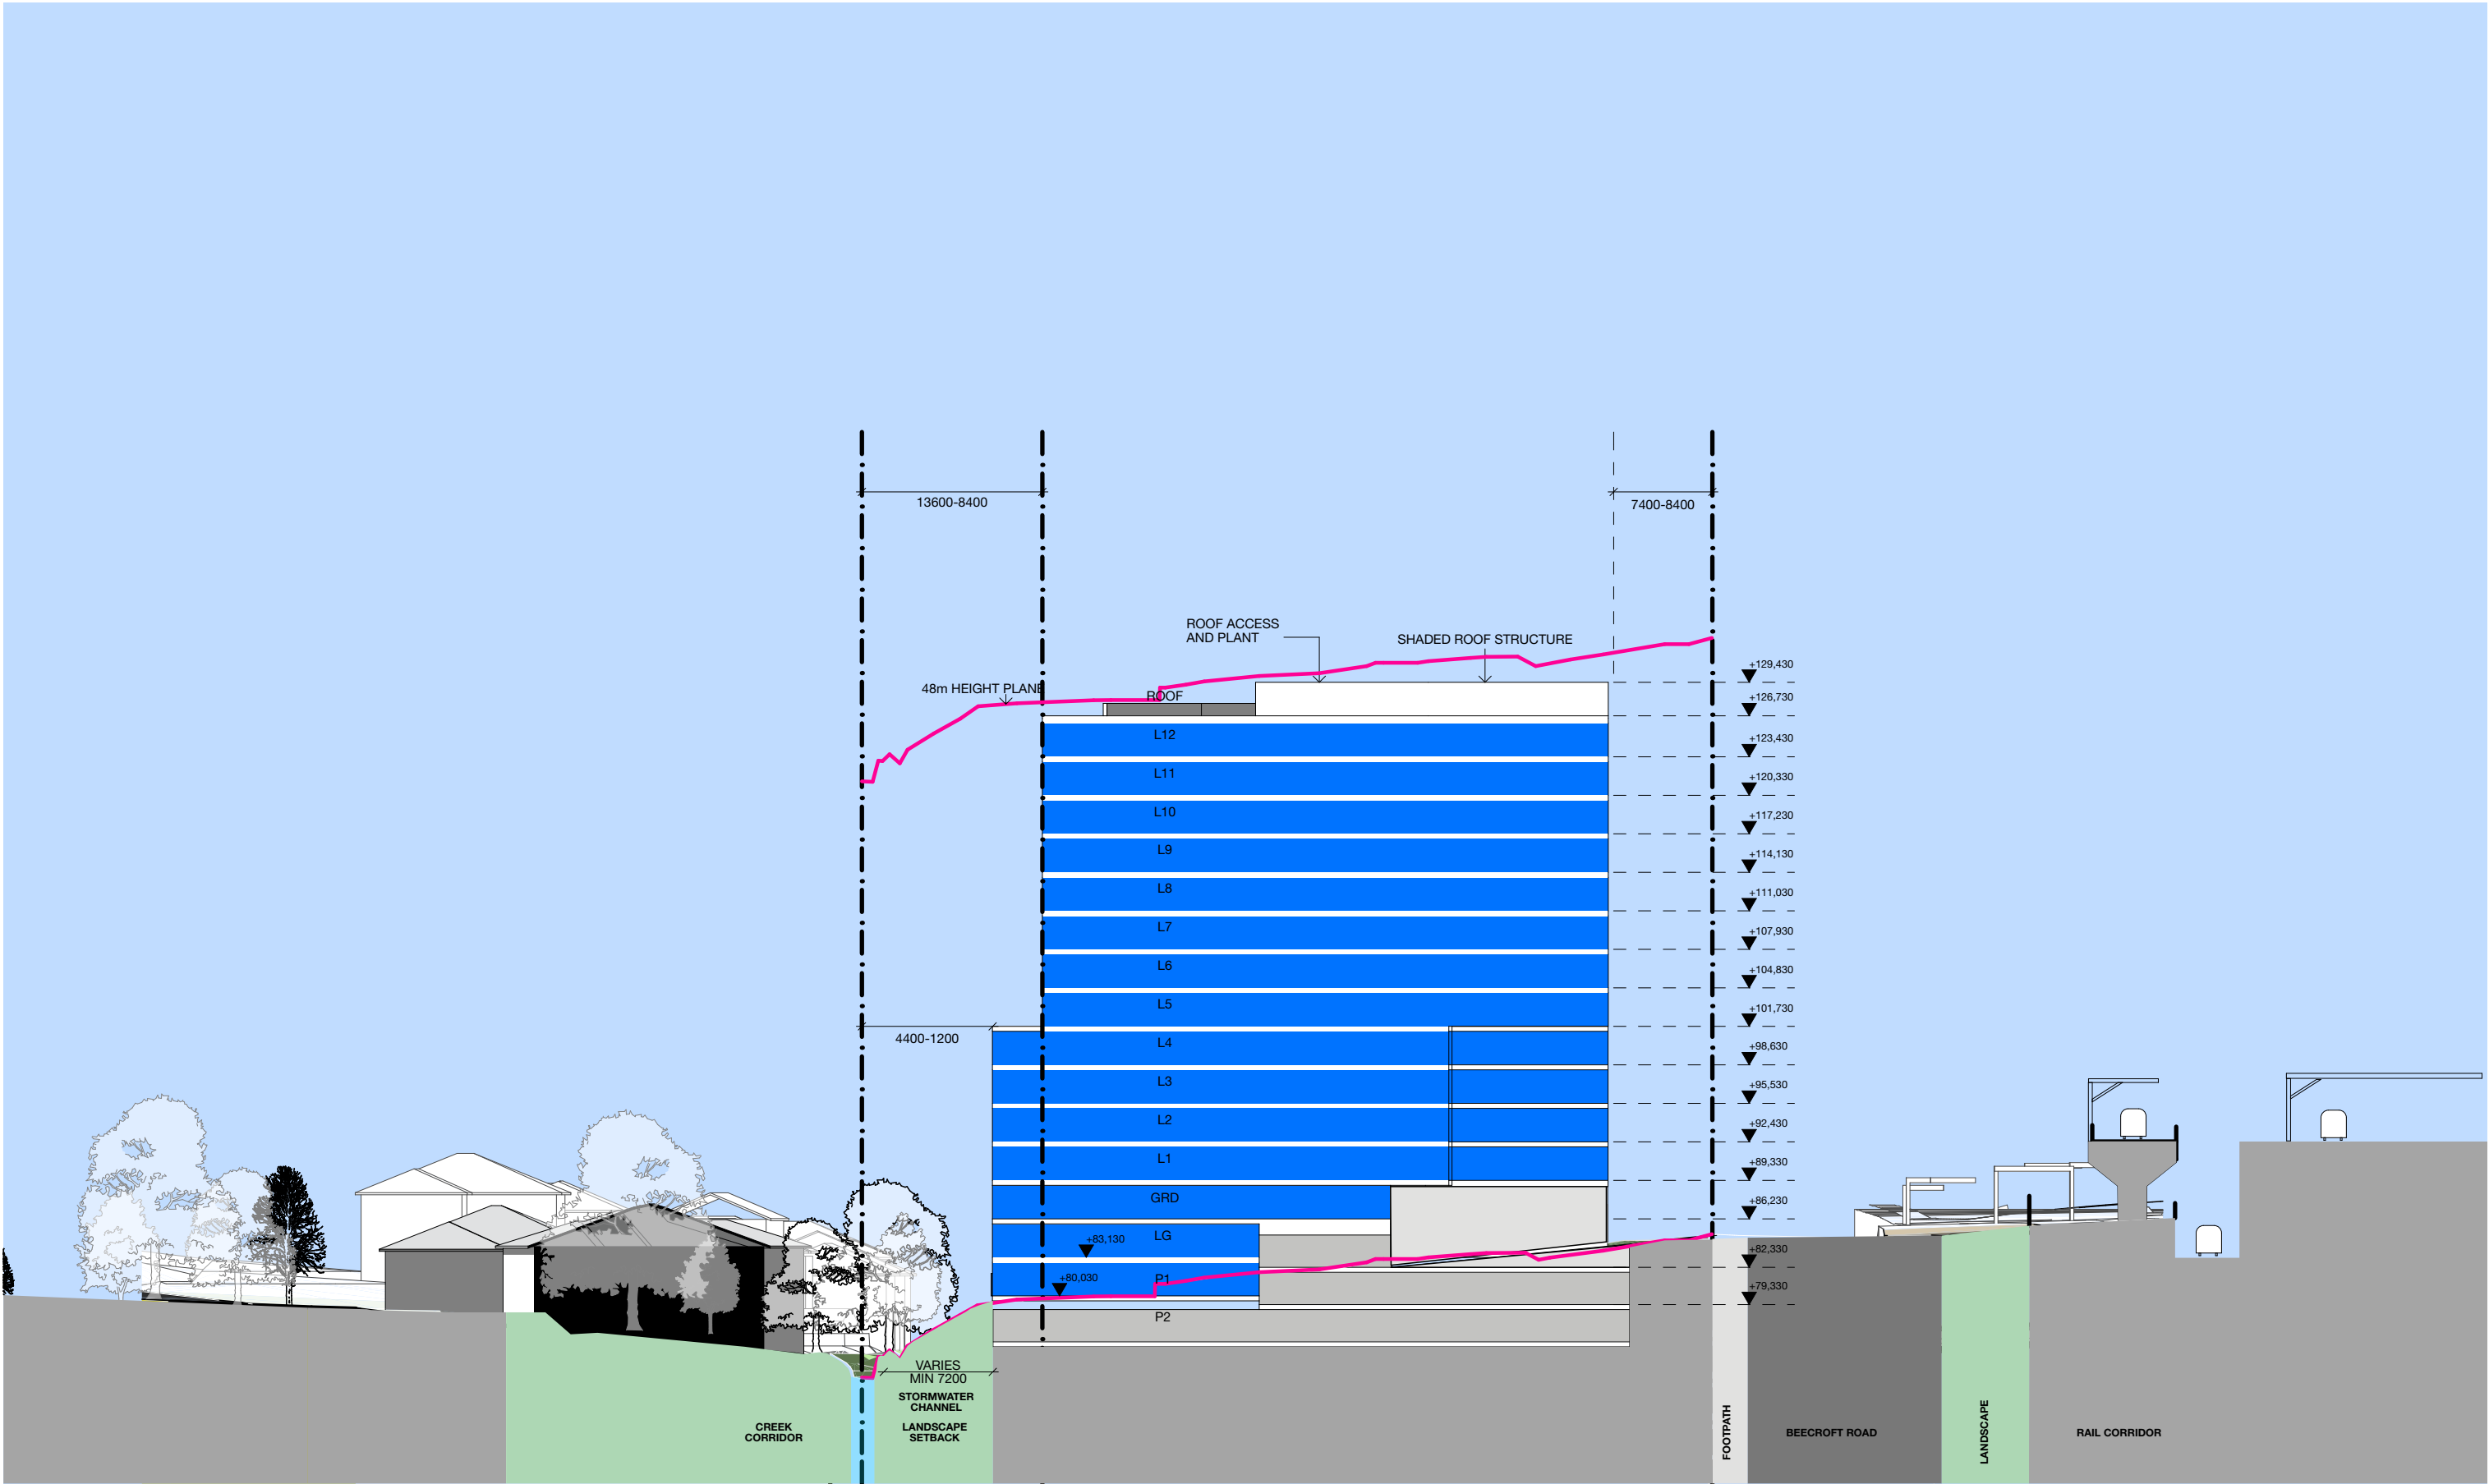

1 EW Section 2

BENNETT AND TRIMBLE
L2, 333 GEORGE STREET
SYDNEY NSW 2000
+612 8065 8766
BENNETTANDTRIMBLE.COM

This document was prepared for the exclusive use of Landcom. Bennett and Trimble acts in all professional matters as a faithful advisor to its clients and exercises all reasonable skill and care in the provision of its professional services. The information presented herein has been compiled from a number of sources using a variety of methods. Bennett and Trimble does not attempt to verify the accuracy, validity or comprehensiveness of any information supplied to Bennett and Trimble by third parties. Bennett and Trimble makes no warranty, express or implied, or assumes any legal liability or responsibility for the accuracy, validity or comprehensiveness of this document, or the misapplication or misinterpretation by third parties of its contents. This document cannot be copied or reproduced in whole or part for any purpose without the prior written consent of Bennett and Trimble.

ISSUE	DATE	FOR
1	01/06/18	SSDA
2	21/06/19	SSDA
3	09/10/19	RESPONSE TO SUBMISSIONS

CLIENT	LANDCOM
PROJECT NAME	240-244 BEECROFT ROAD
STATUS	SSDA

DRAWING TITLE	CONCEPT PROPOSAL SECTION 2
SCALE:	1:500 @A3
DRAWING NUMBER	14
PROJECT NORTH	PROJECT NORTH
REVISION	3

