



OFFICE 5A NORTH - WEST VIEW



OFFICE 5A NORTH - EAST VIEW



OFFICE 5B SOUTH - WEST VIEW



BUILDING WH5 SOUTH - EAST VIEW

LINE OF OFFICE OVER


1 OFFICE 5B GROUND FLOOR PLAN 1 : 100

2 OFFICE 5B LEVEL 1 FLOOR PLAN 1 : 100


200 ALDINGTON ROAD INDUSTRIAL ESTATE

200 ALDINGTON ROAD, KEMPS CREEK NSW


0m 2m 4m 6m 8m 10m

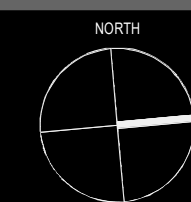


DRAWING TITLE
WH5 - OFFICE 'B' FLOOR PLANS
DATE 02/03/2022 SCALE 1:100@A1 JOB NO. 20111 DRAWING NO. DA112 D

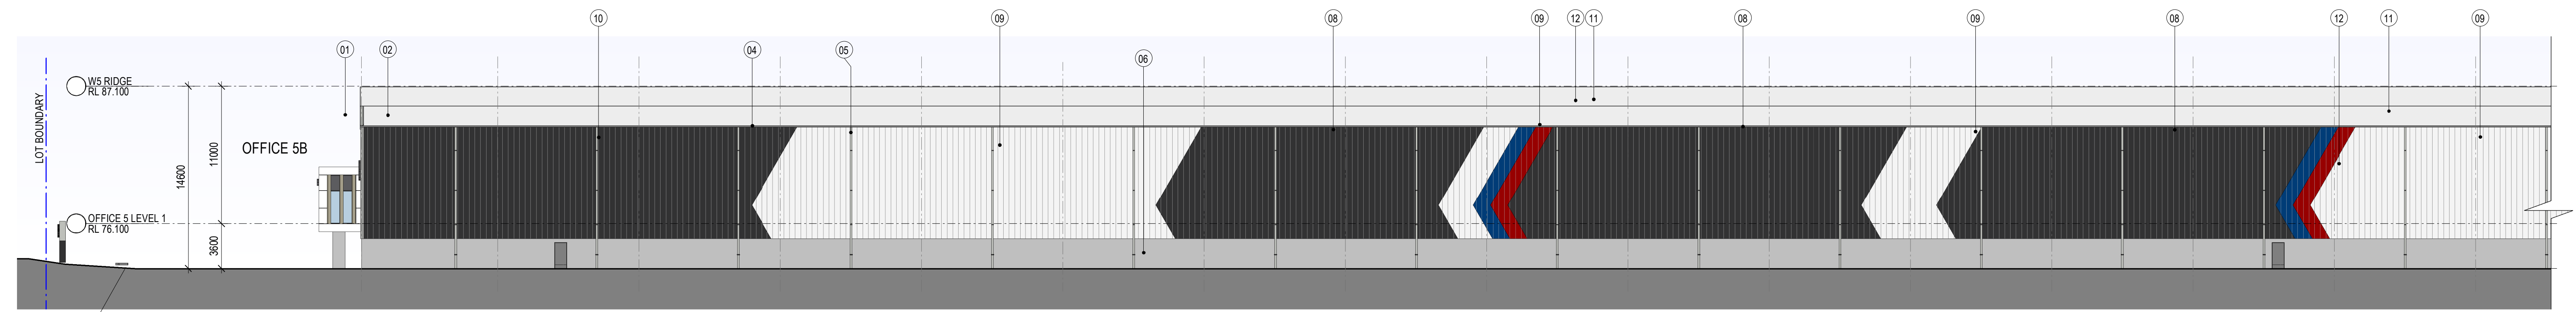


1 BUILDING 5 EAST ELEVATION 1 : 250

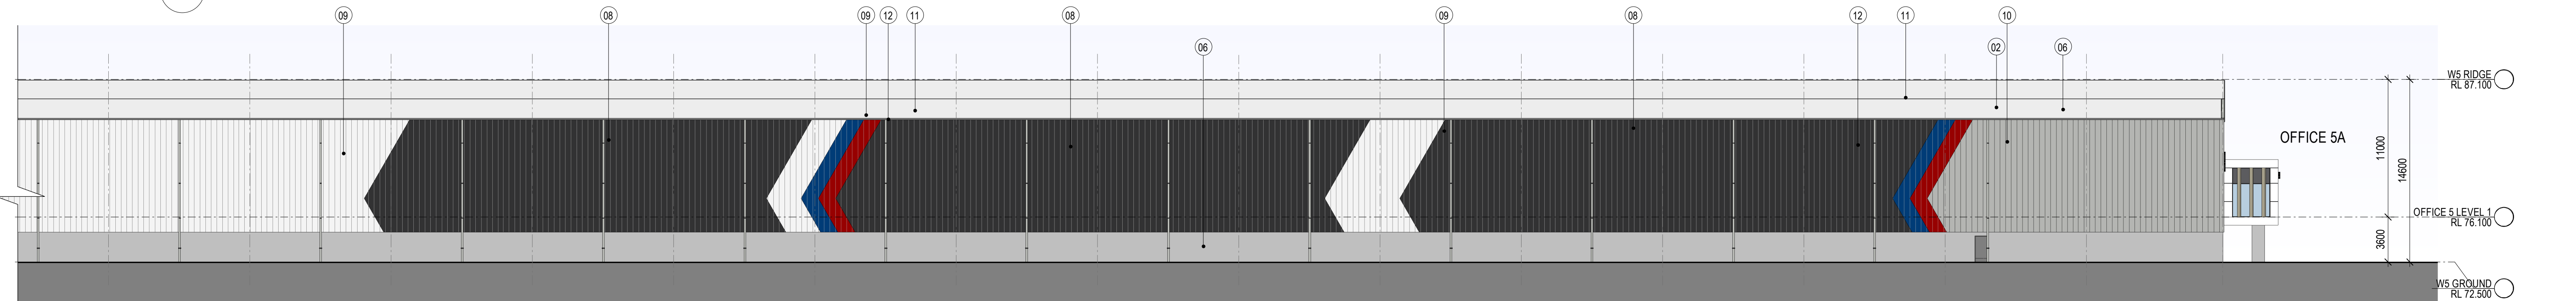

2 BUILDING 5 EAST ELEVATION CONTINUATION 1 : 250

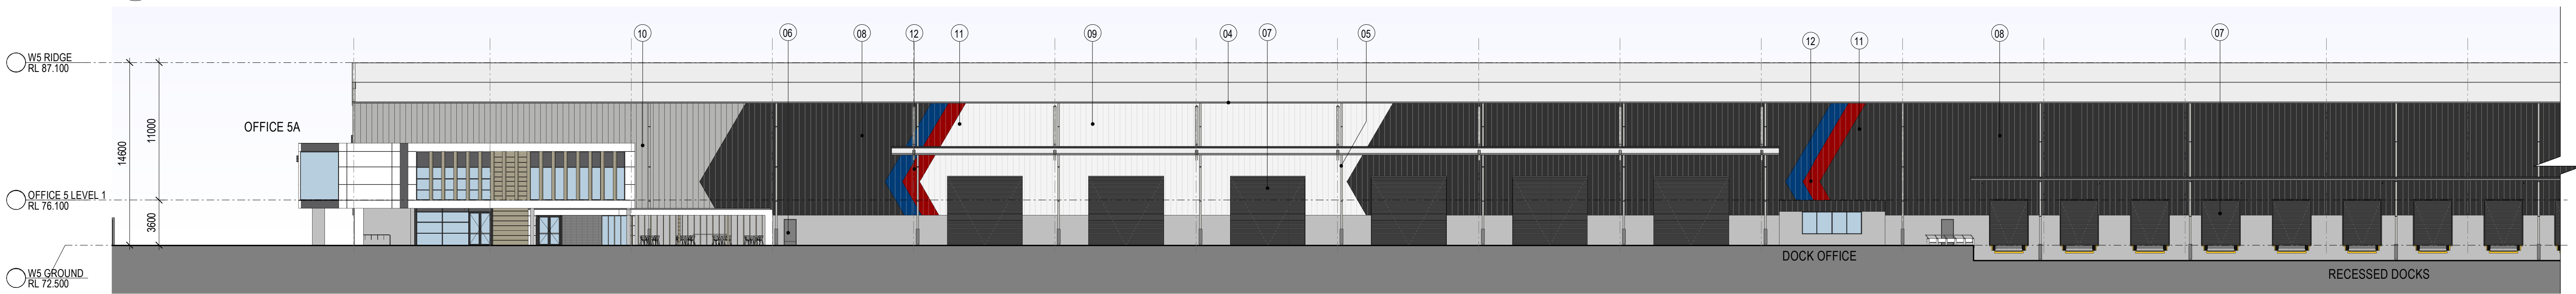

3 BUILDING 5 WEST ELEVATION 1 : 250

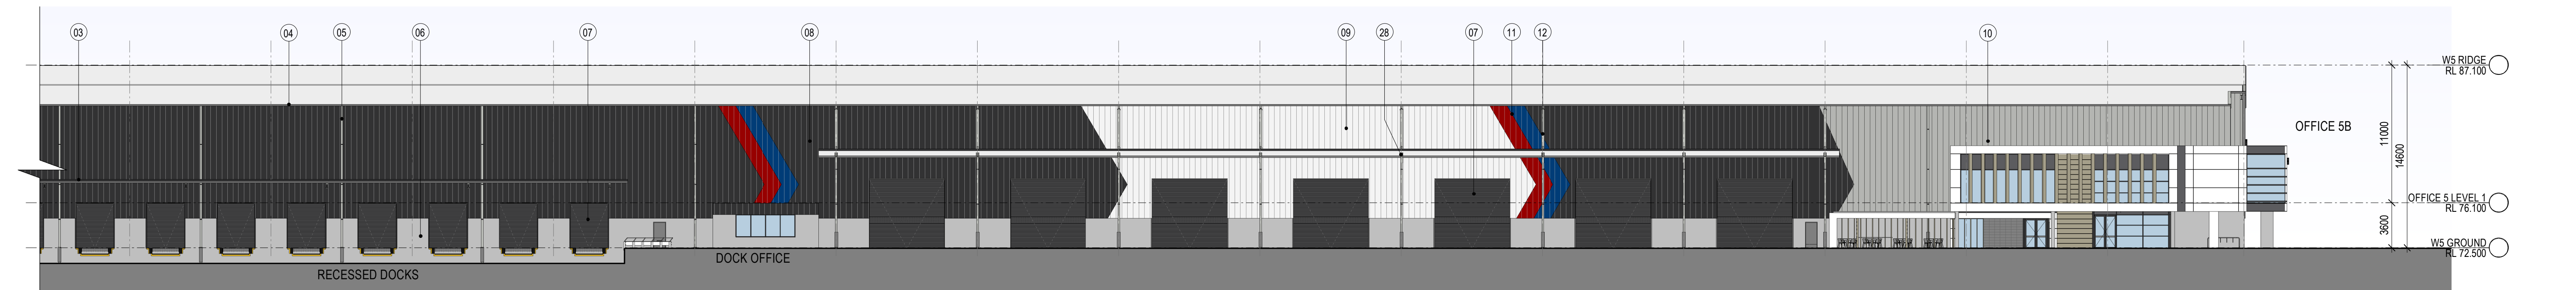


4 BUILDING 5 WEST ELEVATION CONTINUATION 1 : 250

INDICATIVE EXTERNAL FINISHES LEGEND

1. METAL ROOF - SURFMIST	7. ROLLER SHUTTER DOORS - MONUMENT	13. WINDOW GLAZING GREY TINT	18. TENANT SIGN ARTWORK TO FUTURE DETAIL	24. METAL FINISH PC FINISH IN LIGHT TIMBER GRAIN FINISH
2. TRANSLUCENT ROOF SHEETING (TRS)	8. PROFILED METAL CLADDING TRIMDECK - MONUMENT	14. PRE-FINISHED DARK GREY	19. ALUMINIUM WINDOW FRAME POWDERCOAT - FINISH DARK GREY	25. VERTICAL SUNSHADING FINISH PC FINISH IN LIGHT TIMBER GRAIN FINISH
3. AWNING FASCIA - MONUMENT	9. PROFILED METAL CLADDING TRIMDECK - SURFMIST	15. PRE-FINISHED DARK WHITE	20. METAL POST FOR SUNSHADEING BATTEN PC FINISH TO MATCH FRAME COLOUR	26. PREFINISHED METAL CLADDING PC FINISH IN LIGHT TIMBER GRAIN FINISH
4. EAVES GUTTER - MONUMENT	10. PROFILED METAL CLADDING TRIMDECK - SHALE GREY	16. HORIZONTAL SUN SHADING ALUMINIUM POWDERCOAT - IN LIGHT COLOUR TIMBER GRAIN	21. HORIZONTAL SUNSHADING FIN ALUMINIUM PC FINISH TO MATCH WINDOW FRAME	27. TENANT SIGN ARTWORK TO FUTURE DETAIL (REFER TO MP09 FOR DETAIL)
5. DOWNPIPES/ PROTECTORS - SHALE GREY	11. PROFILED METAL CLADDING TRIMDECK - FIFE CORPORATE COLOUR	17. BLOCKWORK MID GREY	22. CONCRETE COLUMN PAINT FINISH LIGHT GREY	28. AWNING STEEL STRUCTURE GALVANISED FINISH
6. PRECAST CONCRETE PANEL - PAINT FINISH SHALE GREY	12. PROFILED METAL CLADDING TRIMDECK - STOCKLAND CORPORATE COLOUR		23. SPANDREL GLASS - DARK GREY	



INDICATIVE EXTERNAL FINISHES LEGEND				
 1. METAL ROOF - SURFMIST	 7. ROLLER SHUTTER DOORS - MONUMENT	 13. WINDOW GLAZING GREY TINT	 18. TENANT SIGN ARTWORK TO FUTURE DETAIL	 24. METAL FINSH PC FINISH IN LIGHT TIMBER GRAIN FINISH
 2. TRANSLUCENT ROOF SHEETING (TRS)	 8. PROFILED METAL CLADDING TRIMDECK - MONUMENT	 14. PRE-FINISHED DARK GREY	 19. ALUMINIUM WINDOW FRAME POWDERCOAT - FINISH DARK GREY	 25. VERTICAL SUNSHADING FINSH PC FINISH IN LIGHT TIMBER GRAIN FINISH
 3. AWNING FASCIA - MONUMENT	 9. PROFILED METAL CLADDING TRIMDECK - SURFMIST	 15. PRE-FINISHED DARK WHITE	 20. METAL POST FOR SUNSHADEING BATTEN PC FINISH TO MATCH FRAME COLOUR	 26. PREFINISHED METAL CLADDING PC FINISH IN LIGHT TIMBER GRAIN FINISH
 4. EAVES GUTTER - MONUMENT	 10. PROFILED METAL CLADDING TRIMDECK - SHALE GREY	 16. HORIZONTAL SUN SHADING ALUMINIUM POWDERCOAT - IN LIGHT COLOUR TIMBER GRAIN	 21. HORIZONTAL SUNSHADING FIN ALUMINIUM PC FINISH TO MATCH WINDOW FRAME	 27. TENANT SIGN ARTWORK TO FUTURE DETAIL (REFER TO MP09 FOR DETAIL)
 5. DOWNPIPES/ PROTECTORS - SHALE GREY	 11. PROFILED METAL CLADDING TRIMDECK - FIFE CORPORATE COLOUR	 17. BLOCKWORK MID GREY	 22. CONCRETE COLUMN PAINT FINISH LIGHT GREY	 28. AWNING STEEL STRUCTURE GALVANISED FINISH
 6. PRECAST CONCRETE PANEL - PAINT FINISH SHALE GREY	 12. PROFILED METAL CLADDING TRIMDECK - STOCKLAND CORPORATE COLOUR		 23. SPANDREL GLASS - DARK GREY	

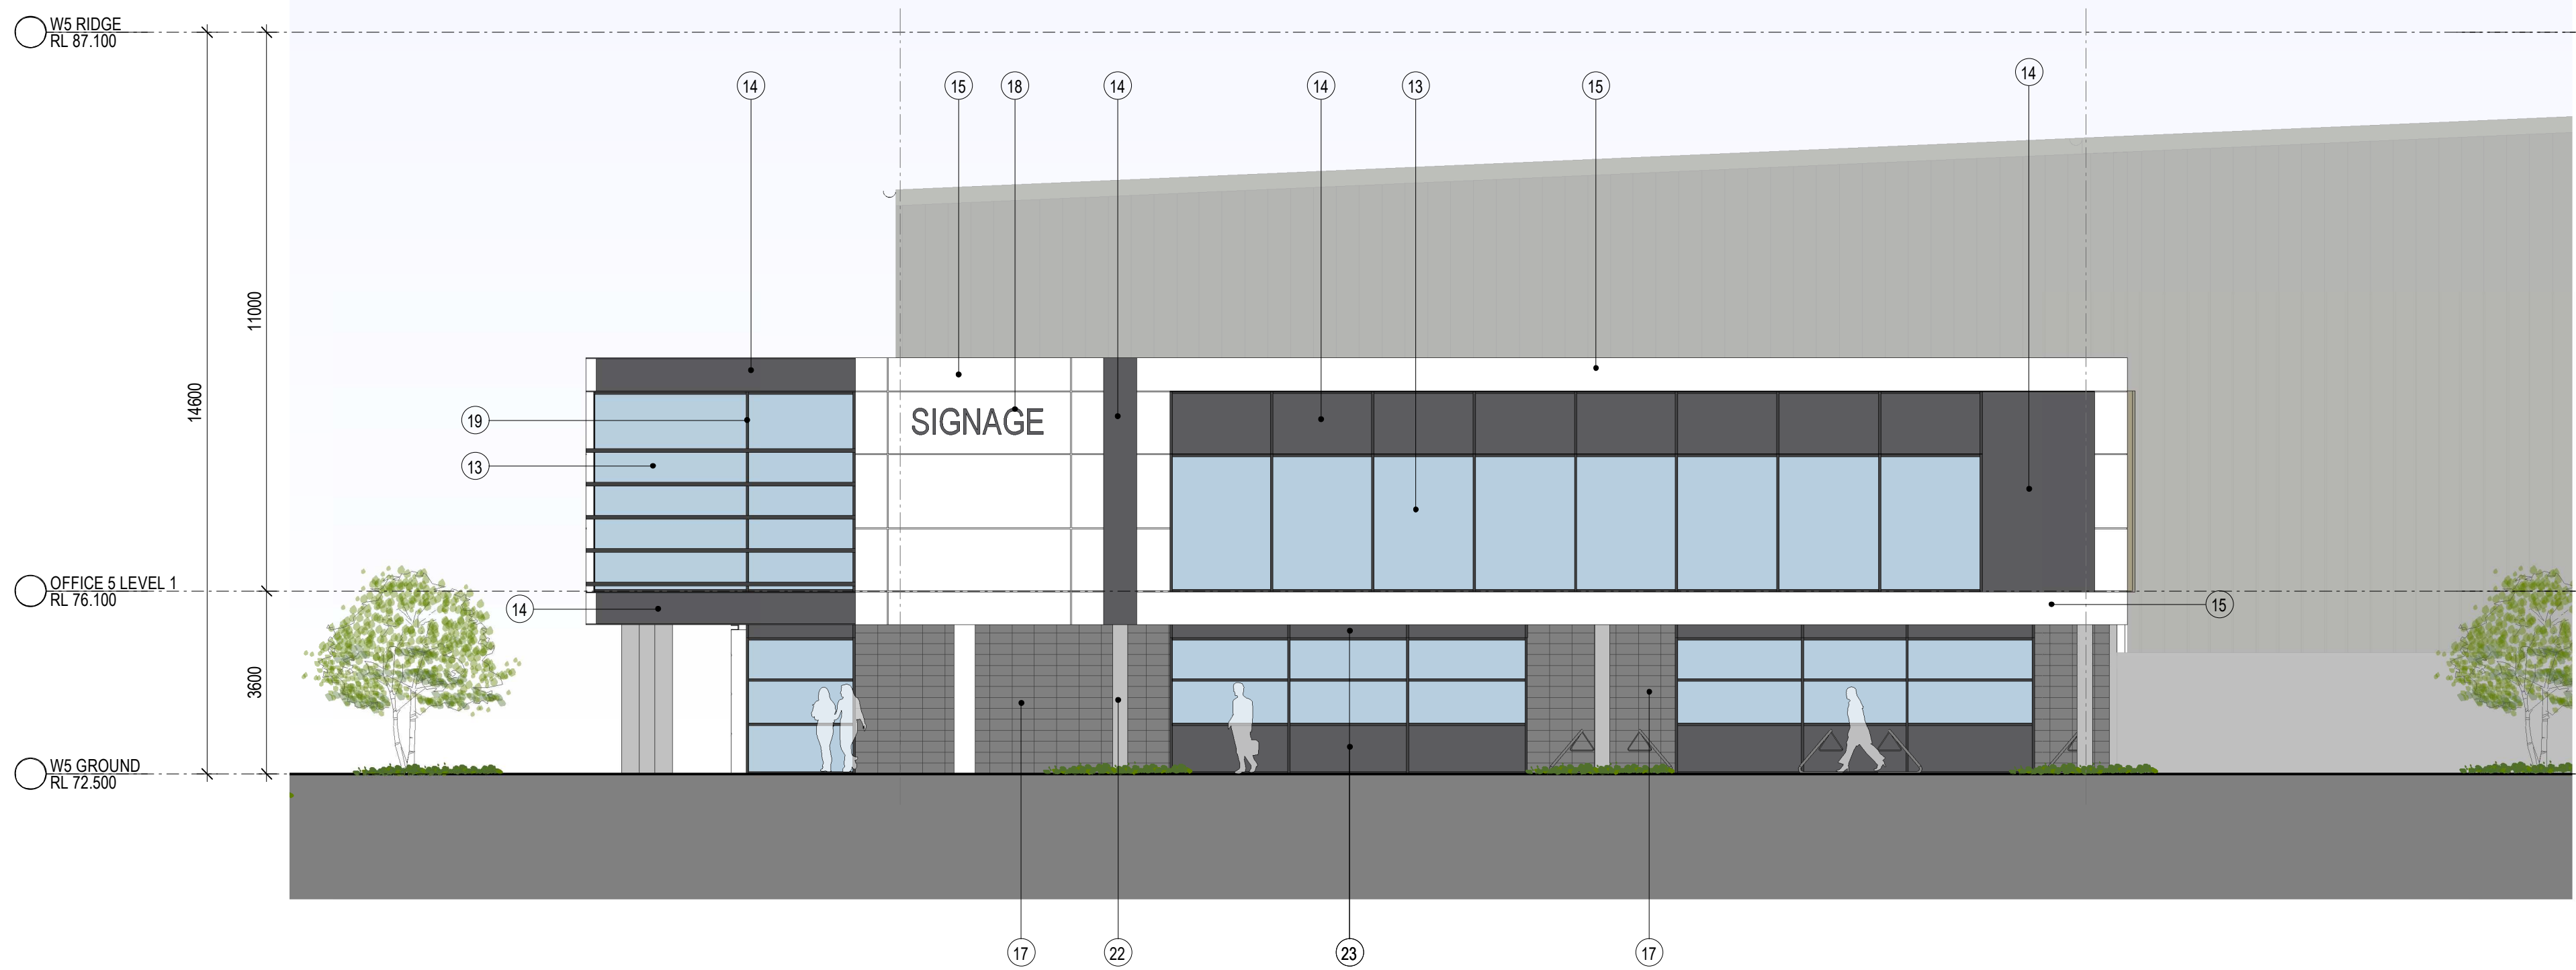

1 OFFICE B - SOUTH ELEVATION 1 : 100



3 OFFICE B - NORTH ELEVATION 1 : 100


4 OFFICE B - EAST ELEVATION 1 : 100




2 OFFICE B - WEST ELEVATION 1 : 100




INDICATIVE EXTERNAL FINISHES LEGEND				
1. METAL ROOF - SURFMIST	7. ROLLER SHUTTER DOORS - MONUMENT	13. WINDOW GLAZING GREY TINT	18. TENANT SIGN ARTWORK TO FUTURE DETAIL	24. METAL FINISH PC FINISH IN LIGHT TIMBER GRAIN FINISH
2. TRANSLUCENT ROOF SHEETING (TRS)	8. PROFILED METAL CLADDING TRIMDECK - MONUMENT	14. PRE-FINISHED DARK GREY	19. ALUMINIUM WINDOW FRAME POWDERCOAT - FINISH DARK GREY	25. VERTICAL SUNSHADING FINISH PC FINISH IN LIGHT TIMBER GRAIN FINISH
3. AWNING FASCIA - MONUMENT	9. PROFILED METAL CLADDING TRIMDECK - SURFMIST	15. PRE-FINISHED DARK WHITE	20. METAL POST FOR SUNSHADEING BATTEN PC FINISH TO MATCH FRAME COLOUR	26. PREFINISHED METAL CLADDING PC FINISH IN LIGHT TIMBER GRAIN FINISH
4. EAVES GUTTER - MONUMENT	10. PROFILED METAL CLADDING TRIMDECK - SHALE GREY	16. HORIZONTAL SUN SHADING ALUMINIUM POWDERCOAT - IN LIGHT COLOUR TIMBER GRAIN	21. HORIZONTAL SUNSHADING FIN ALUMINIUM PC FINISH TO MATCH WINDOW FRAME	27. TENANT SIGN ARTWORK TO FUTURE DETAIL (REFER TO MP09 FOR DETAIL)
5. DOWNPIPES/ PROTECTORS - SHALE GREY	11. PROFILED METAL CLADDING TRIMDECK - FIFE CORPORATE COLOUR	17. BLOCKWORK MID GREY	22. CONCRETE COLUMN PAINT FINISH LIGHT GREY	28. AWNING STEEL STRUCTURE GALVANISED FINISH
6. PRECAST CONCRETE PANEL - PAINT FINISH SHALE GREY	12. PROFILED METAL CLADDING TRIMDECK - STOCKLAND CORPORATE COLOUR		23. SPANDREL GLASS - DARK GREY	

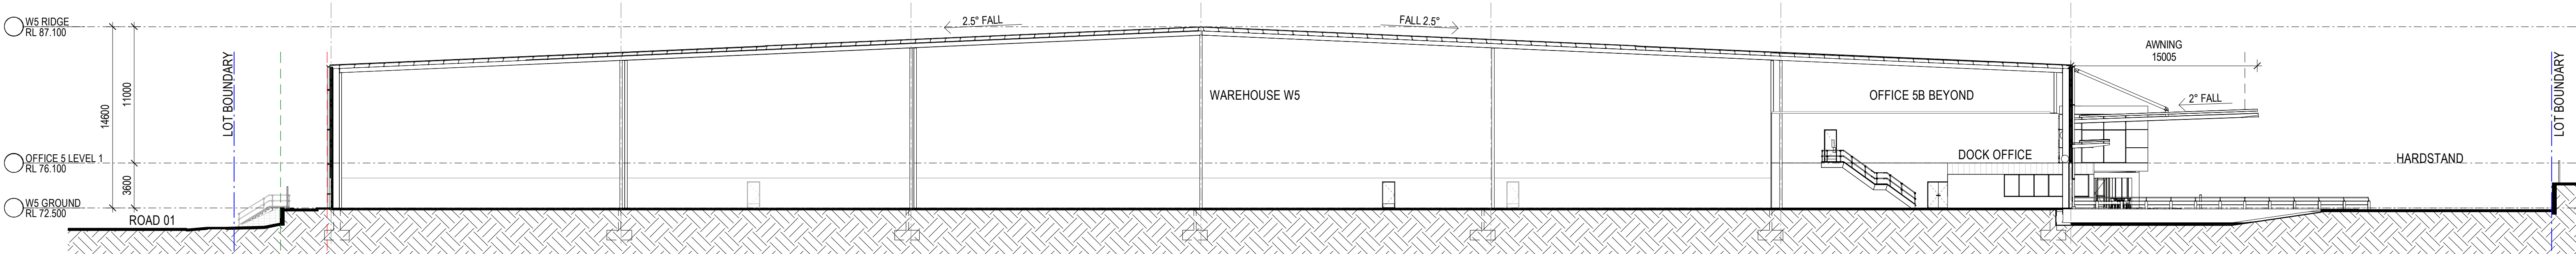

1 BUILDING 5 SECTION 1 1 : 250

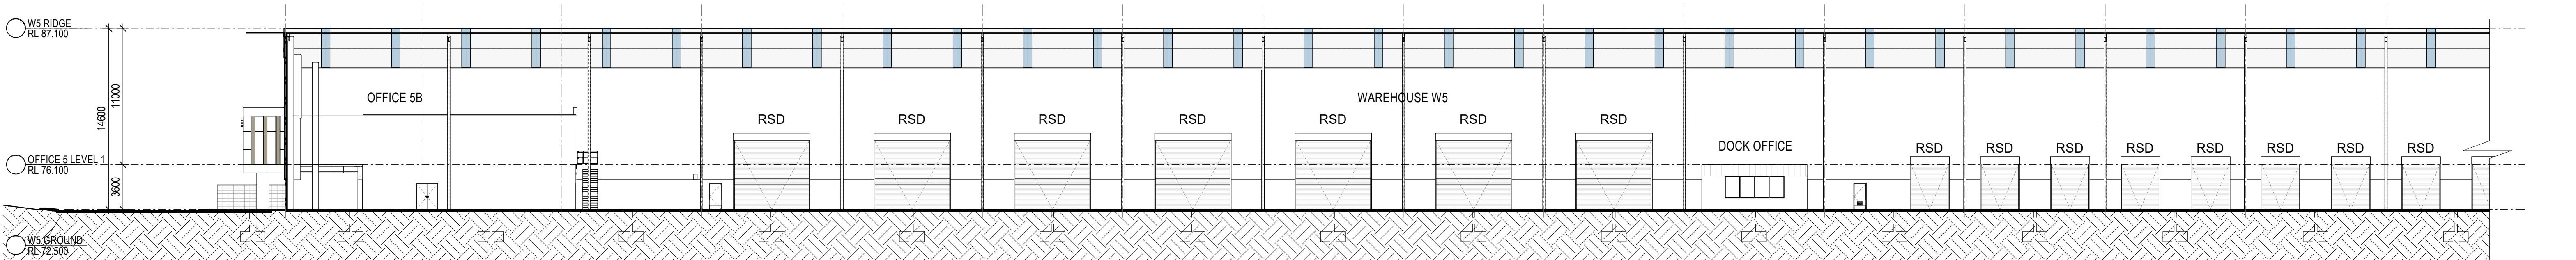

2 BUILDING SECTION 2 1 : 250

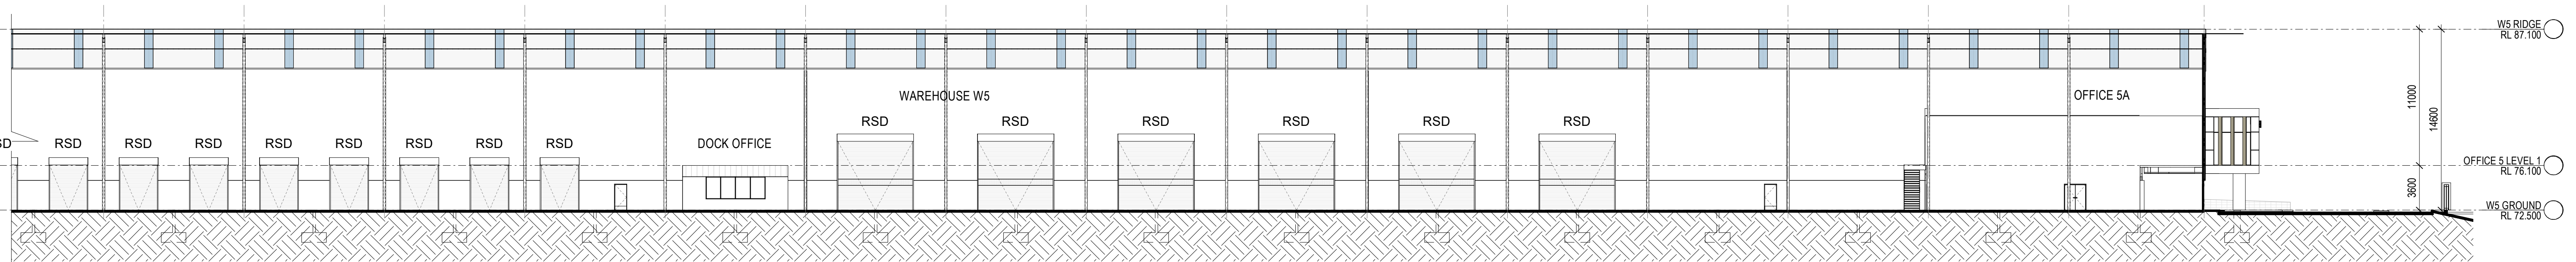

3 BUILDING SECTION 2 CONTINUATION 1 : 250