


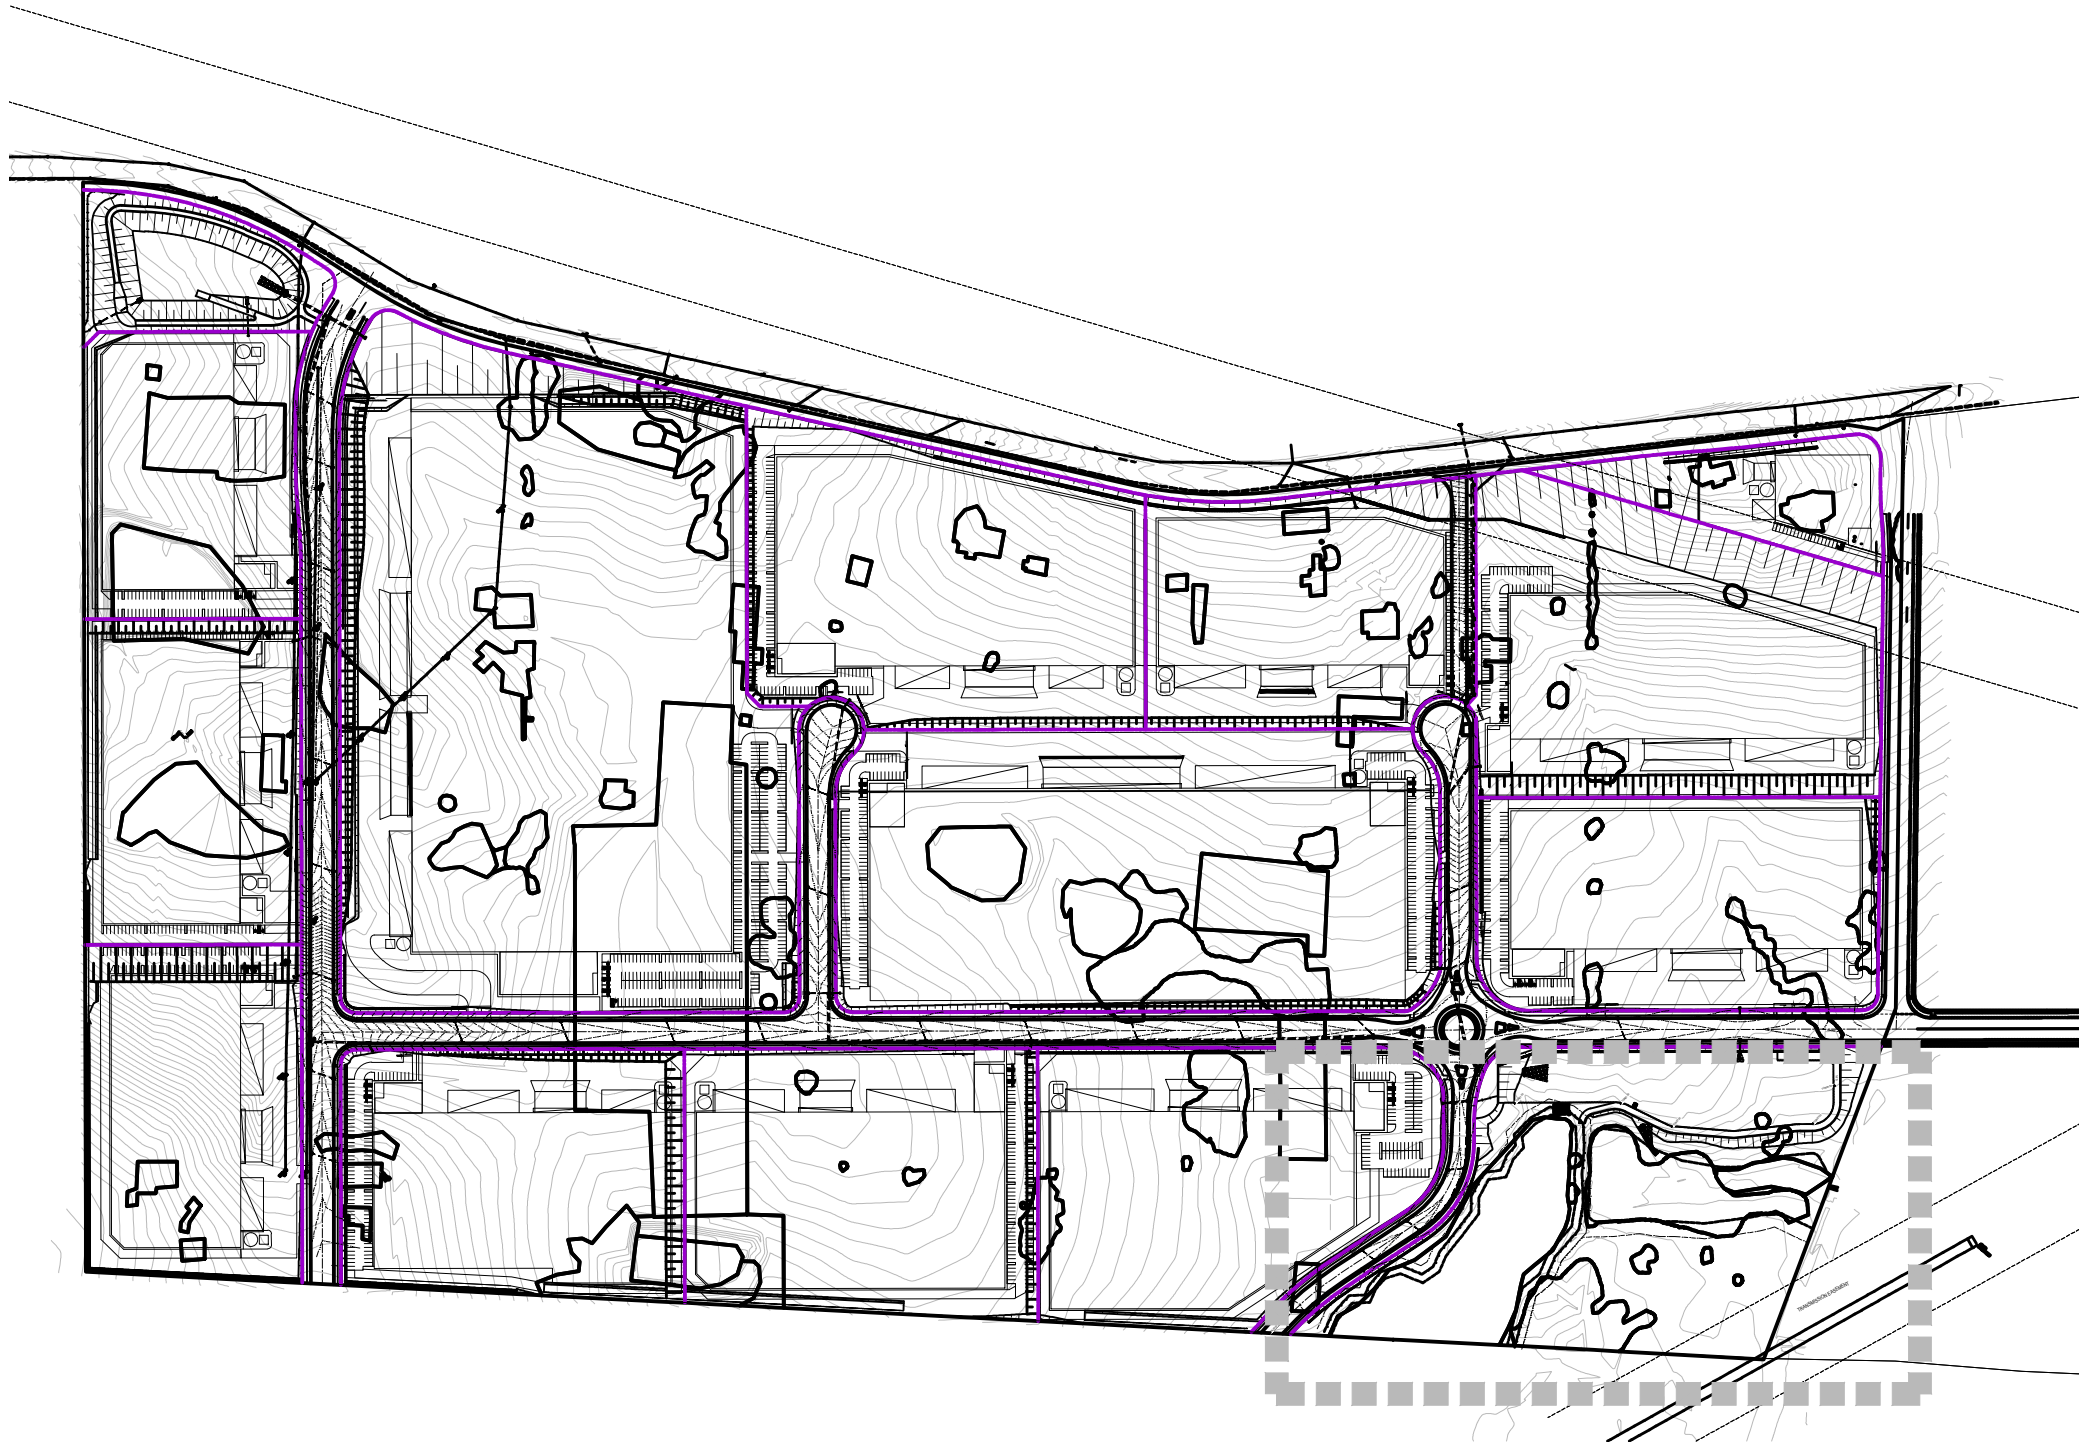

Revisions		
Issue	Details	Date
A	Draft Issue	04.03.22
B	For Approval	25.03.22
C	For Approval	20.04.22

Client:
Fife Kemps Creek Trust

Project:
200 Aldington Road
Industrial Estate

Title:

**Vegetation
Management Plan
Overall Site Plan**

Site: 200 Aldington Road, Kemps Creek
Date: 20 April 2022
Job No: E210906
Revision: Sheet:



Revisions		
Issue	Details	Date
A	Draft Issue	04.03.22
B	For Approval	25.03.22
C	For Approval	20.04.22

Client:
Fife Kemps Creek Trust


Project:
200 Aldington Road
Industrial Estate

Title:





**Vegetation
Management Plan
Drawing Schedule**

Site: 200 Aldington Road, Kemps Creek
Date: 20 April 2022
Job No: E210906
Revision: Sheet:

Matchline. See Sheet L04 for continuation

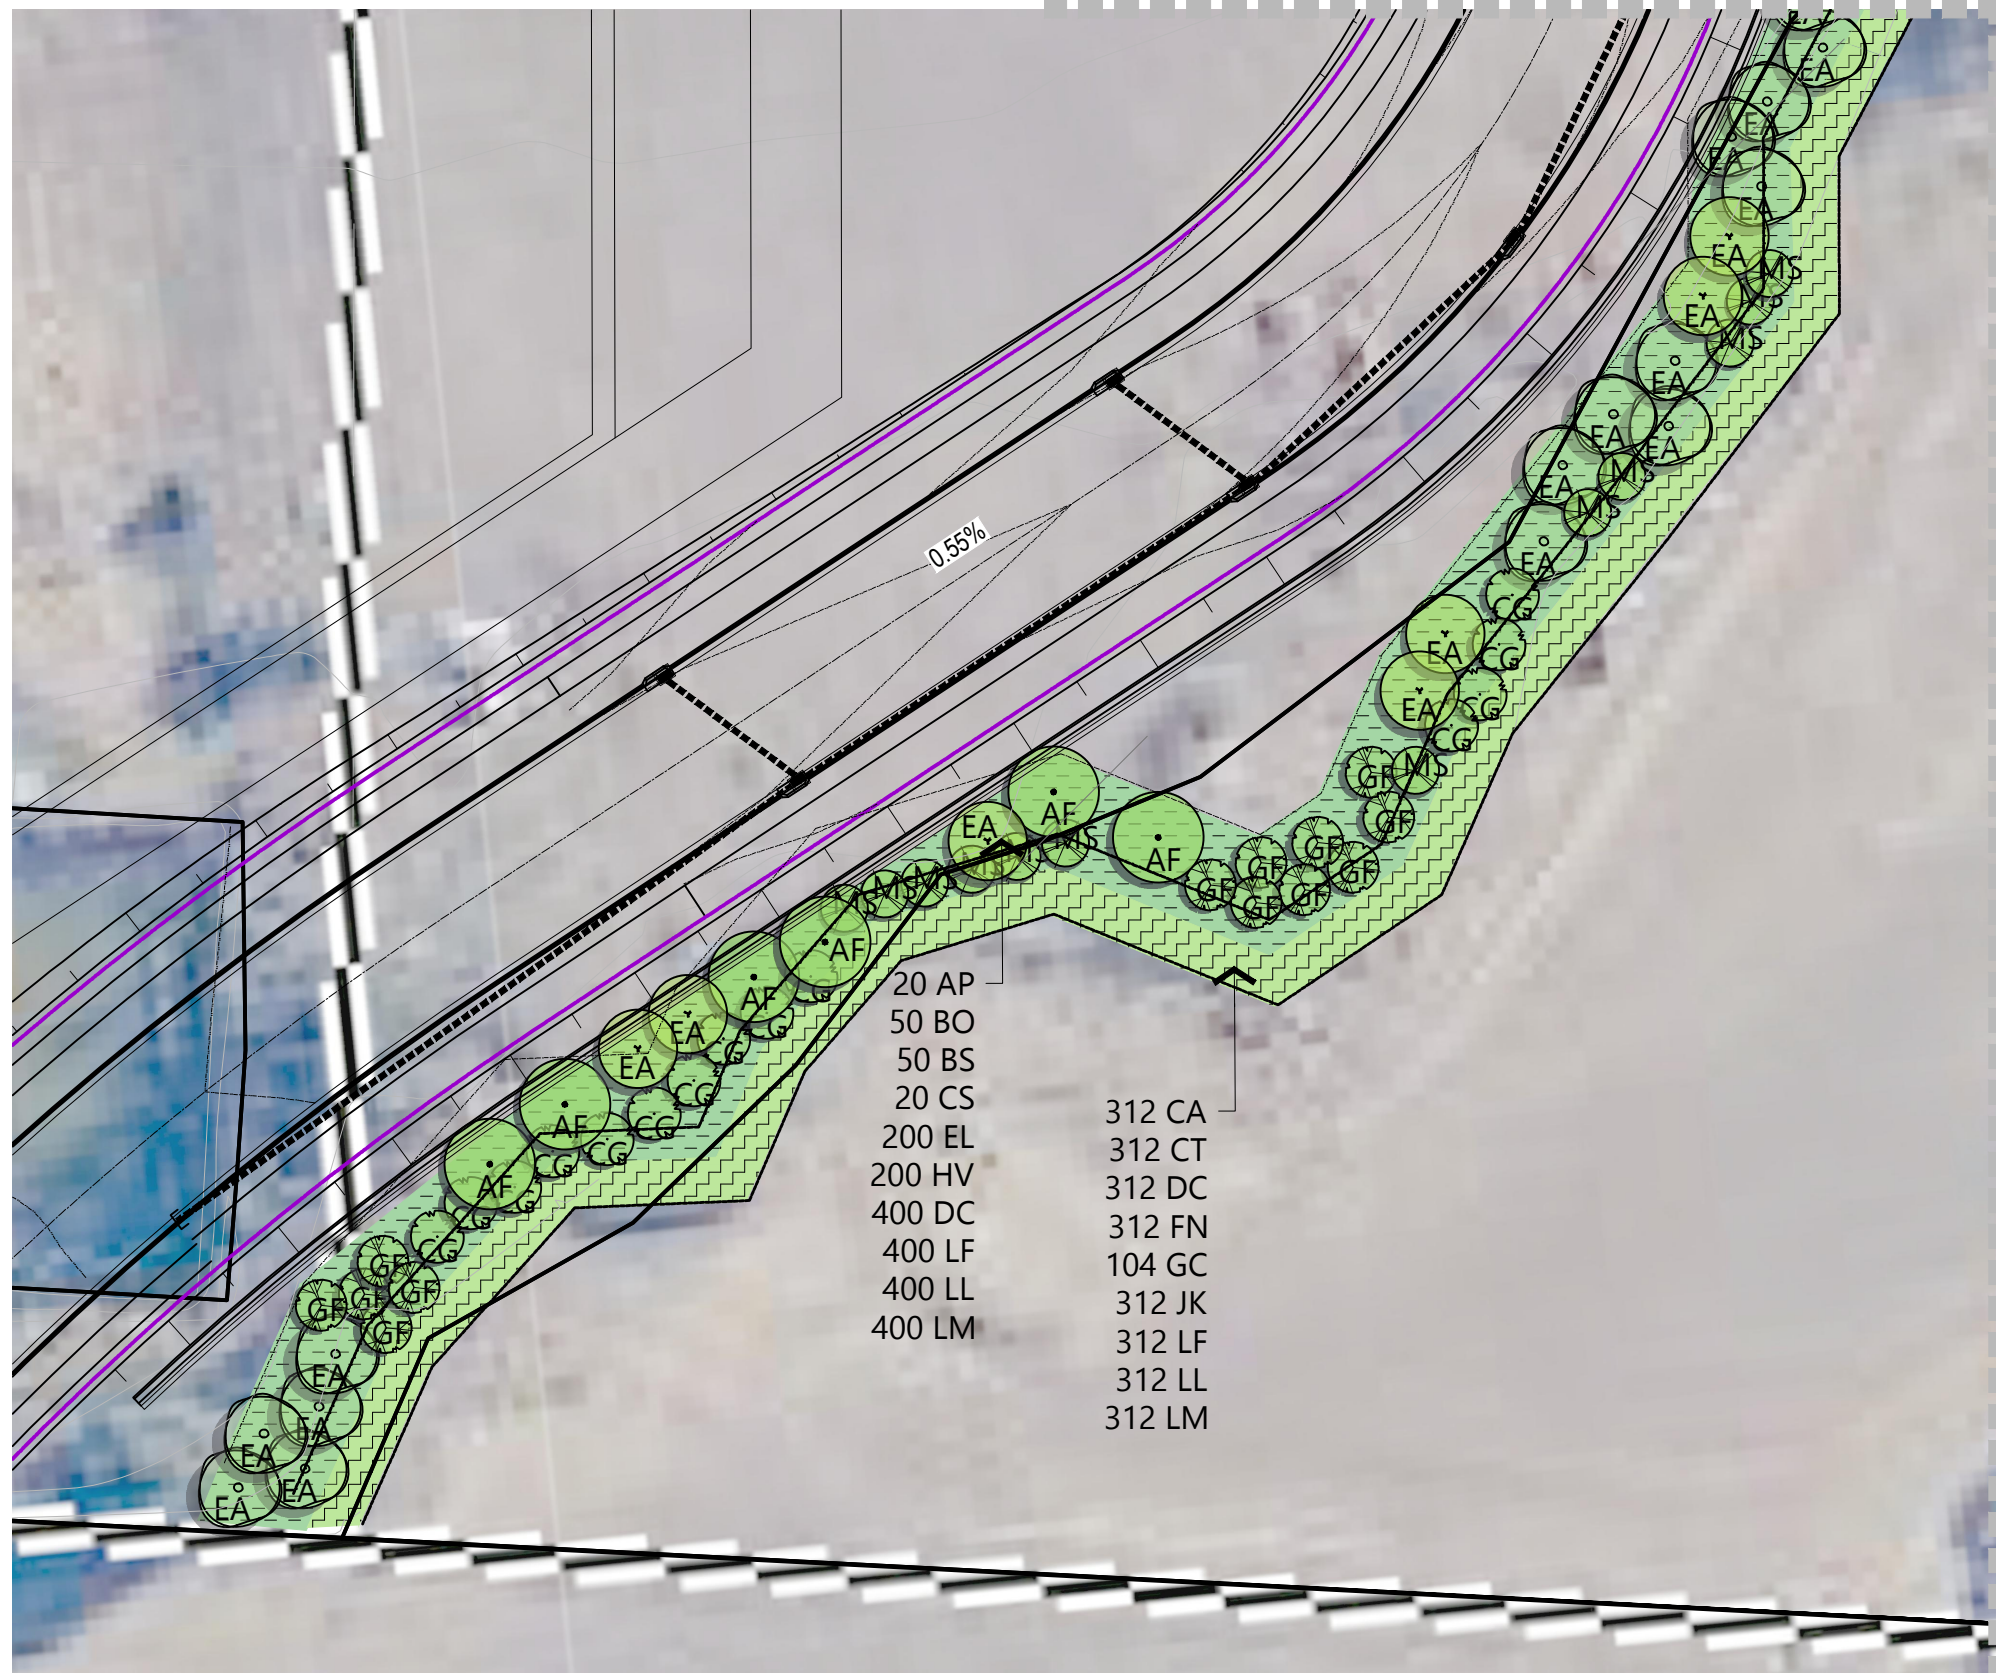

LEGEND

    -  Proposed Trees
-  VMP Weed Management Area (No Planting)
-  Water Edge Planting (Zone A)
-  Mid and Upper Bank (Zone B)
-  Existing Vegetation
-  Turf Maintenance Access (Cynodon dactylon)
-  Proposed Walking Track

Matchline. See Sheet L05 for continuation

20 AP
50 BO
50 BS
20 CS
200 EL
200 HV
400 DC
400 LF
400 LL
400 LM

312 CA
312 CT
312 DC
312 FN
104 GC
312 JK
312 LF
312 LL
312 LM



Scale 1: 500 @ A3

Revisions		
Issue	Details	Date
A	Draft Issue	04.03.22
B	For Approval	25.03.22
C	For Approval	20.04.22

Client:
Fife Kemps Creek Trust

Project:
200 Aldington Road
Industrial Estate

Title:

**Vegetation
Management Plan
Planting Plan 1**

Site: 200 Aldington Road, Kemps Creek
Date: 20 April 2022
Job No: E210906
Revision: Sheet:

C

03



LEGEND

- Proposed Trees
- VMP Weed Management Area (No Planting)
- Water Edge Planting (Zone A)
- Mid and Upper Bank (Zone B)
- Existing Vegetation
- Turf Maintenance Access (Cynodon dactylon)
- Proposed Walking Track

Matchline. See Sheet L03 for continuation

Matchline. See Sheet L05 for continuation


Matchline. See Sheet L06 for continuation

Turfed maintenance access. Timber edge to surrounds
Proposed walking track location shown dashed

Revisions		
Issue	Details	Date
A	Draft Issue	04.03.22
B	For Approval	25.03.22
C	For Approval	20.04.22

Matchline. See Sheet L04 for continuation

Matchline. See Sheet L03 for continuation

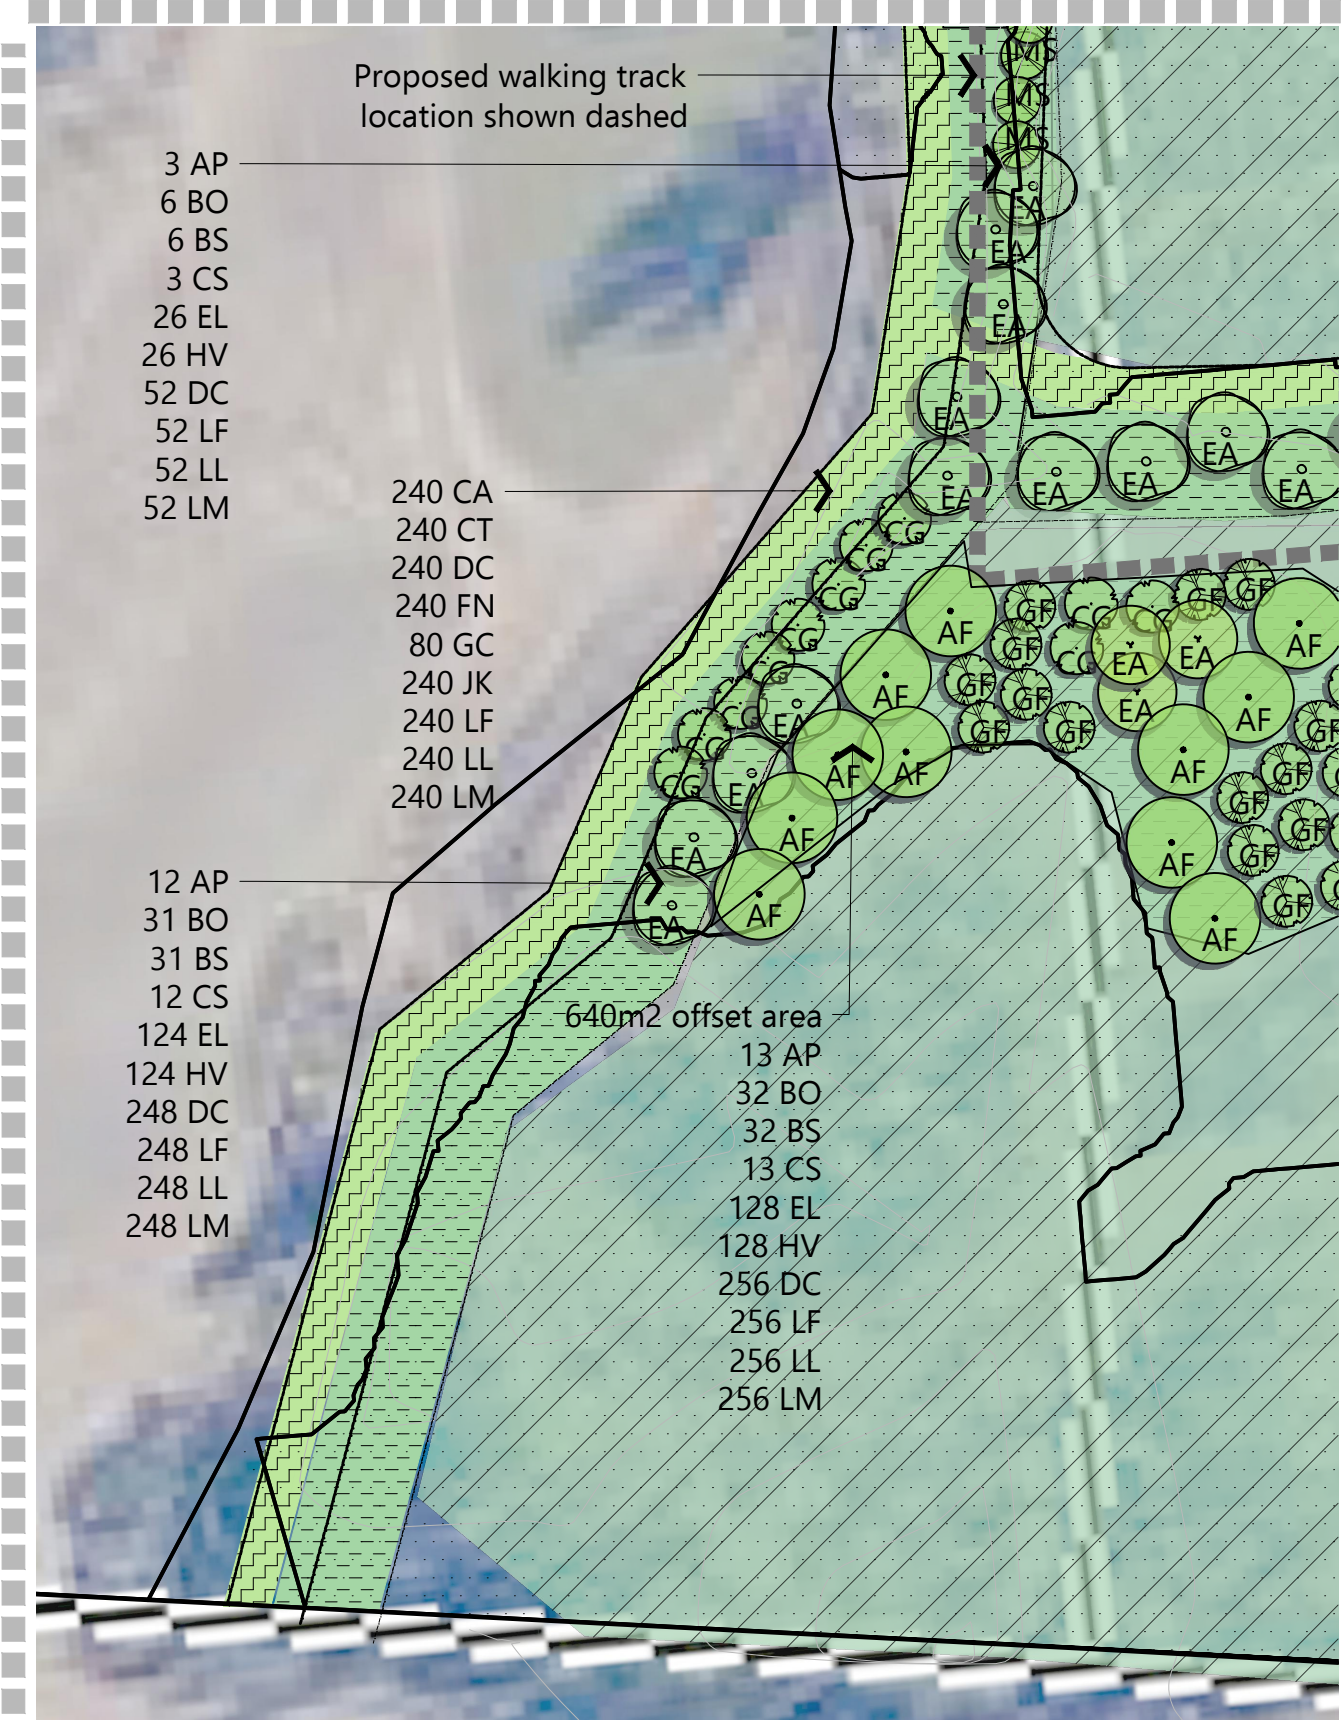


LEGEND

- Proposed Trees
- VMP Weed Management Area (No Planting)
- Water Edge Planting (Zone A)
- Mid and Upper Bank (Zone B)
- Existing Vegetation
- Turf Maintenance Access (Cynodon dactylon)
- Proposed Walking Track

Revisions		
Issue	Details	Date
A	Draft Issue	04.03.22
B	For Approval	25.03.22
C	For Approval	20.04.22

Matchline. See Sheet L04 for continuation

Matchline. See Sheet L05 for continuation

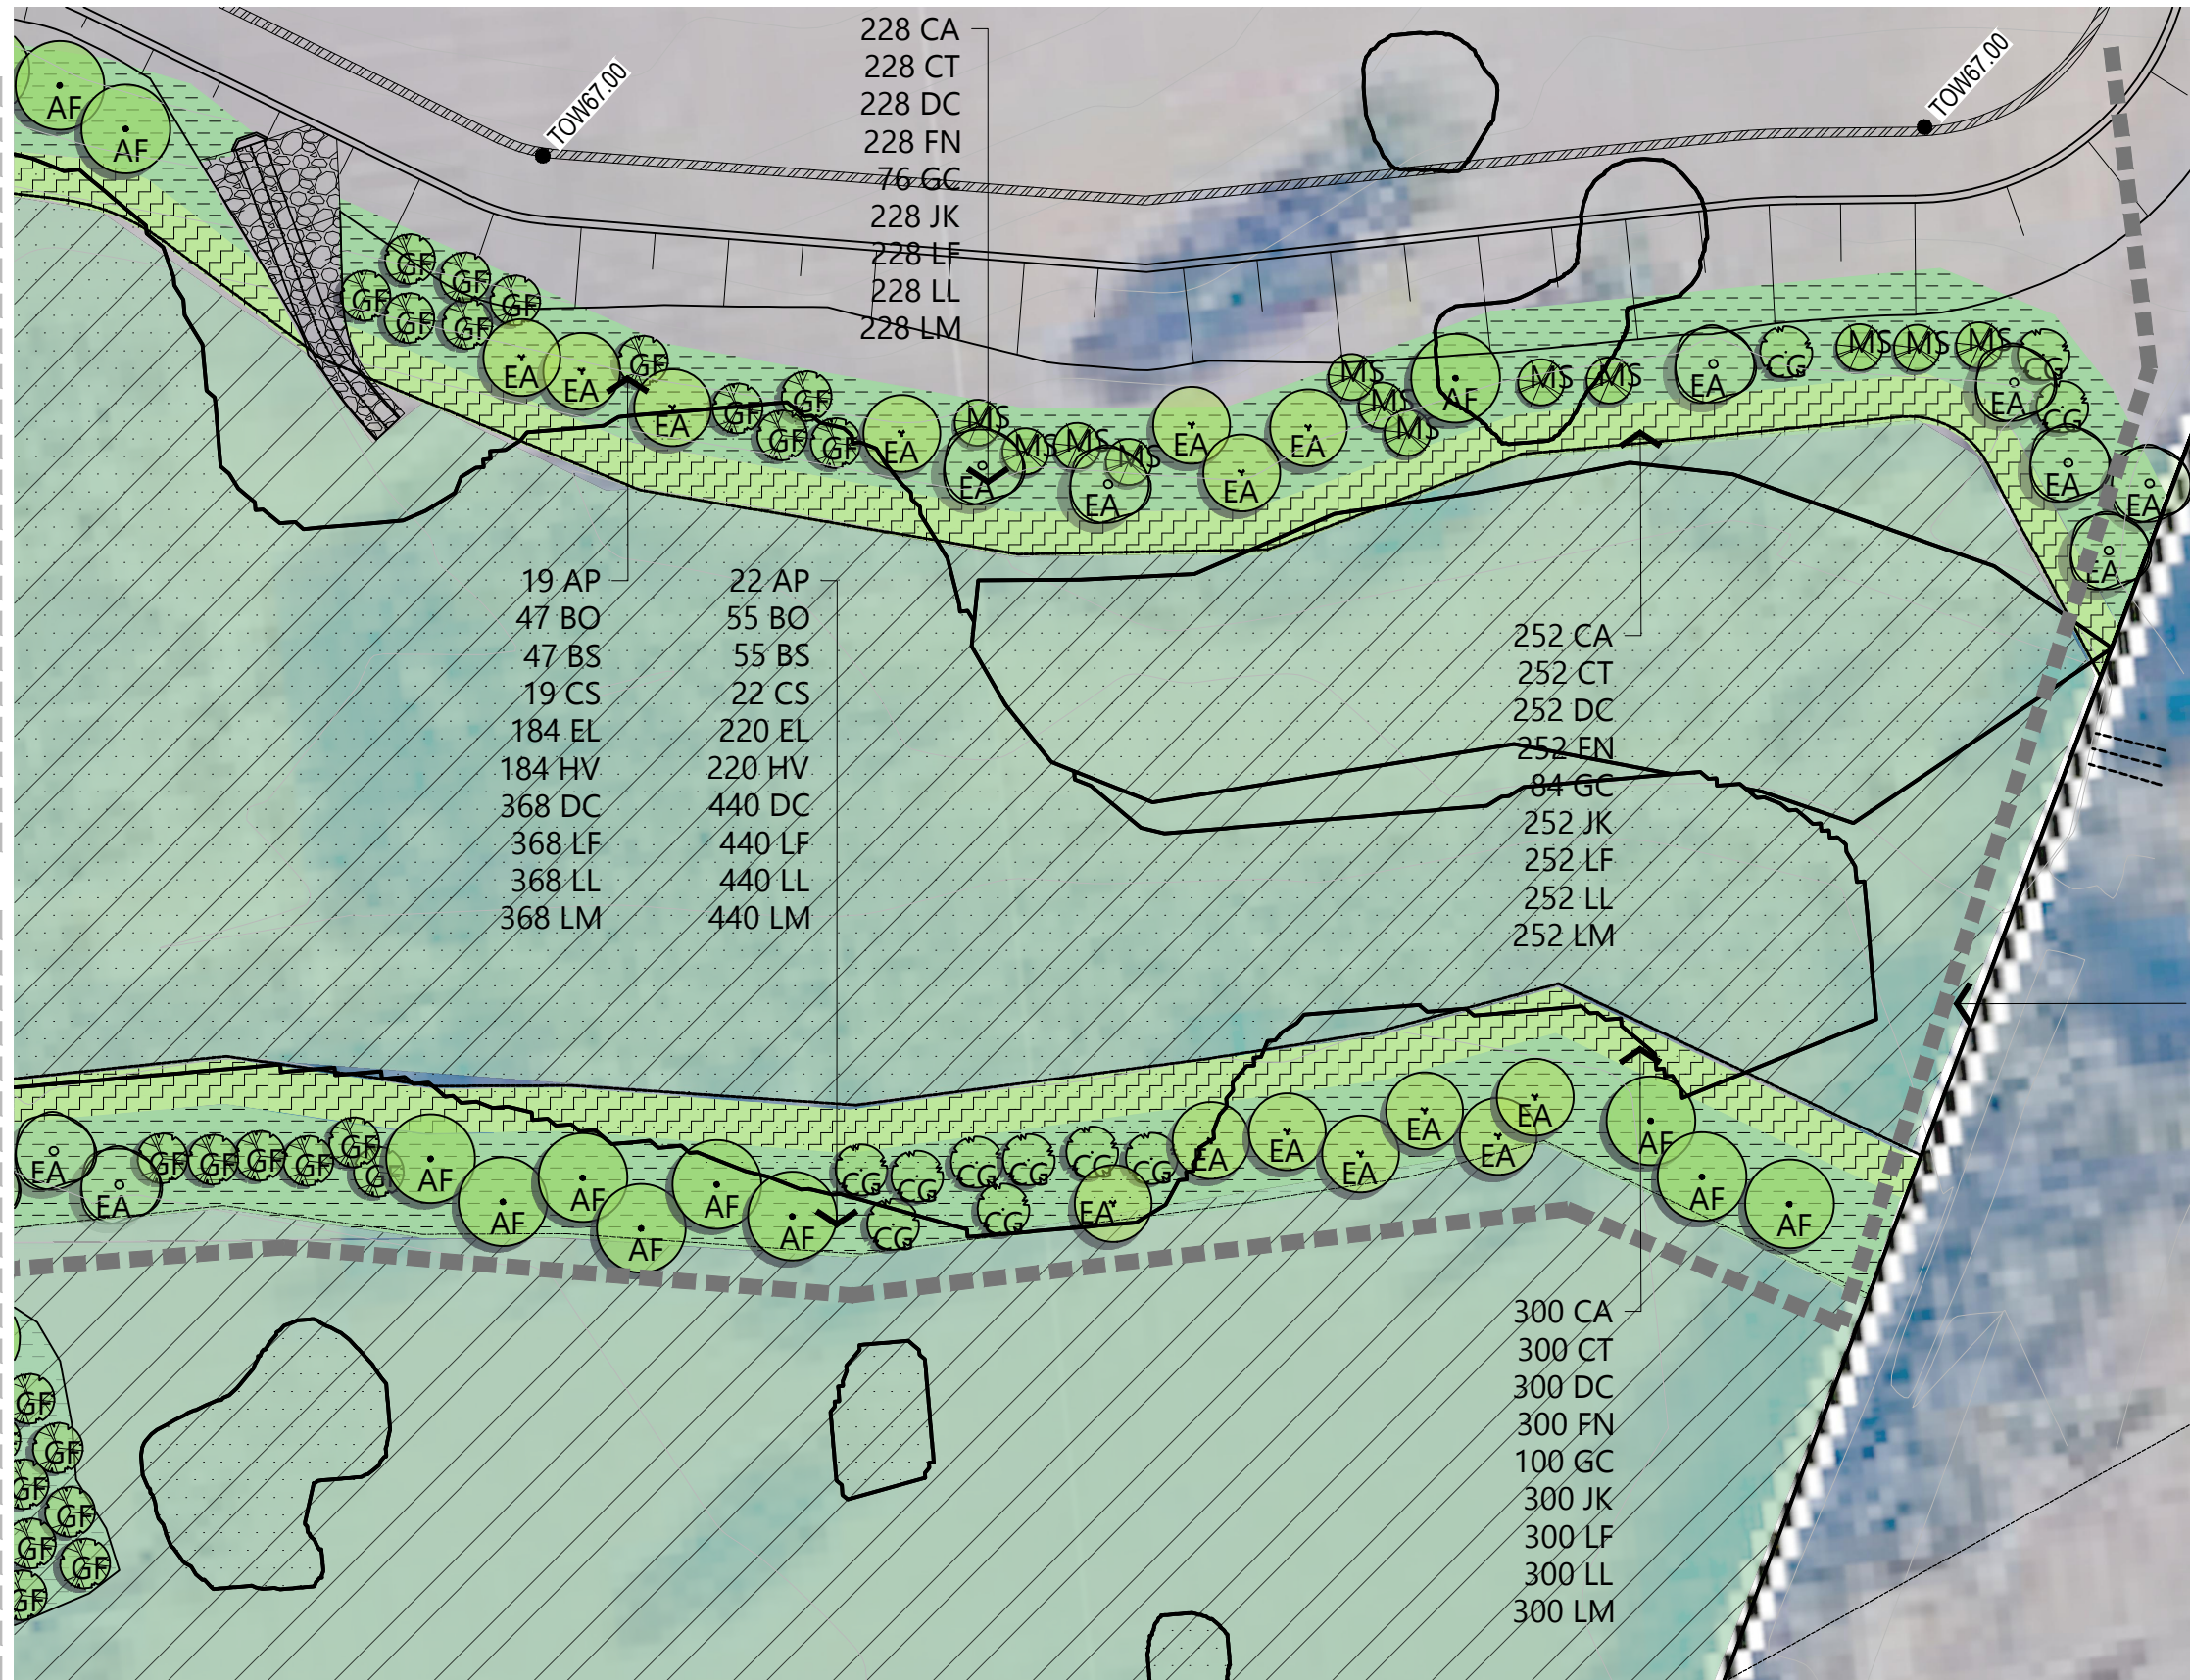

LEGEND

- Proposed Trees
- VMP Weed Management Area (No Planting)
- Water Edge Planting (Zone A)
- Mid and Upper Bank (Zone B)
- Existing Vegetation
- Turf Maintenance Access (Cynodon dactylon)
- Proposed Walking Track


Proposed walking track location shown dashed

Matchline. See Sheet L07 for continuation

Revisions		
Issue	Details	Date
A	Draft Issue	04.03.22
B	For Approval	25.03.22
C	For Approval	20.04.22

Matchline. See Sheet L05 for continuation

Matchline. See Sheet L06 for continuation

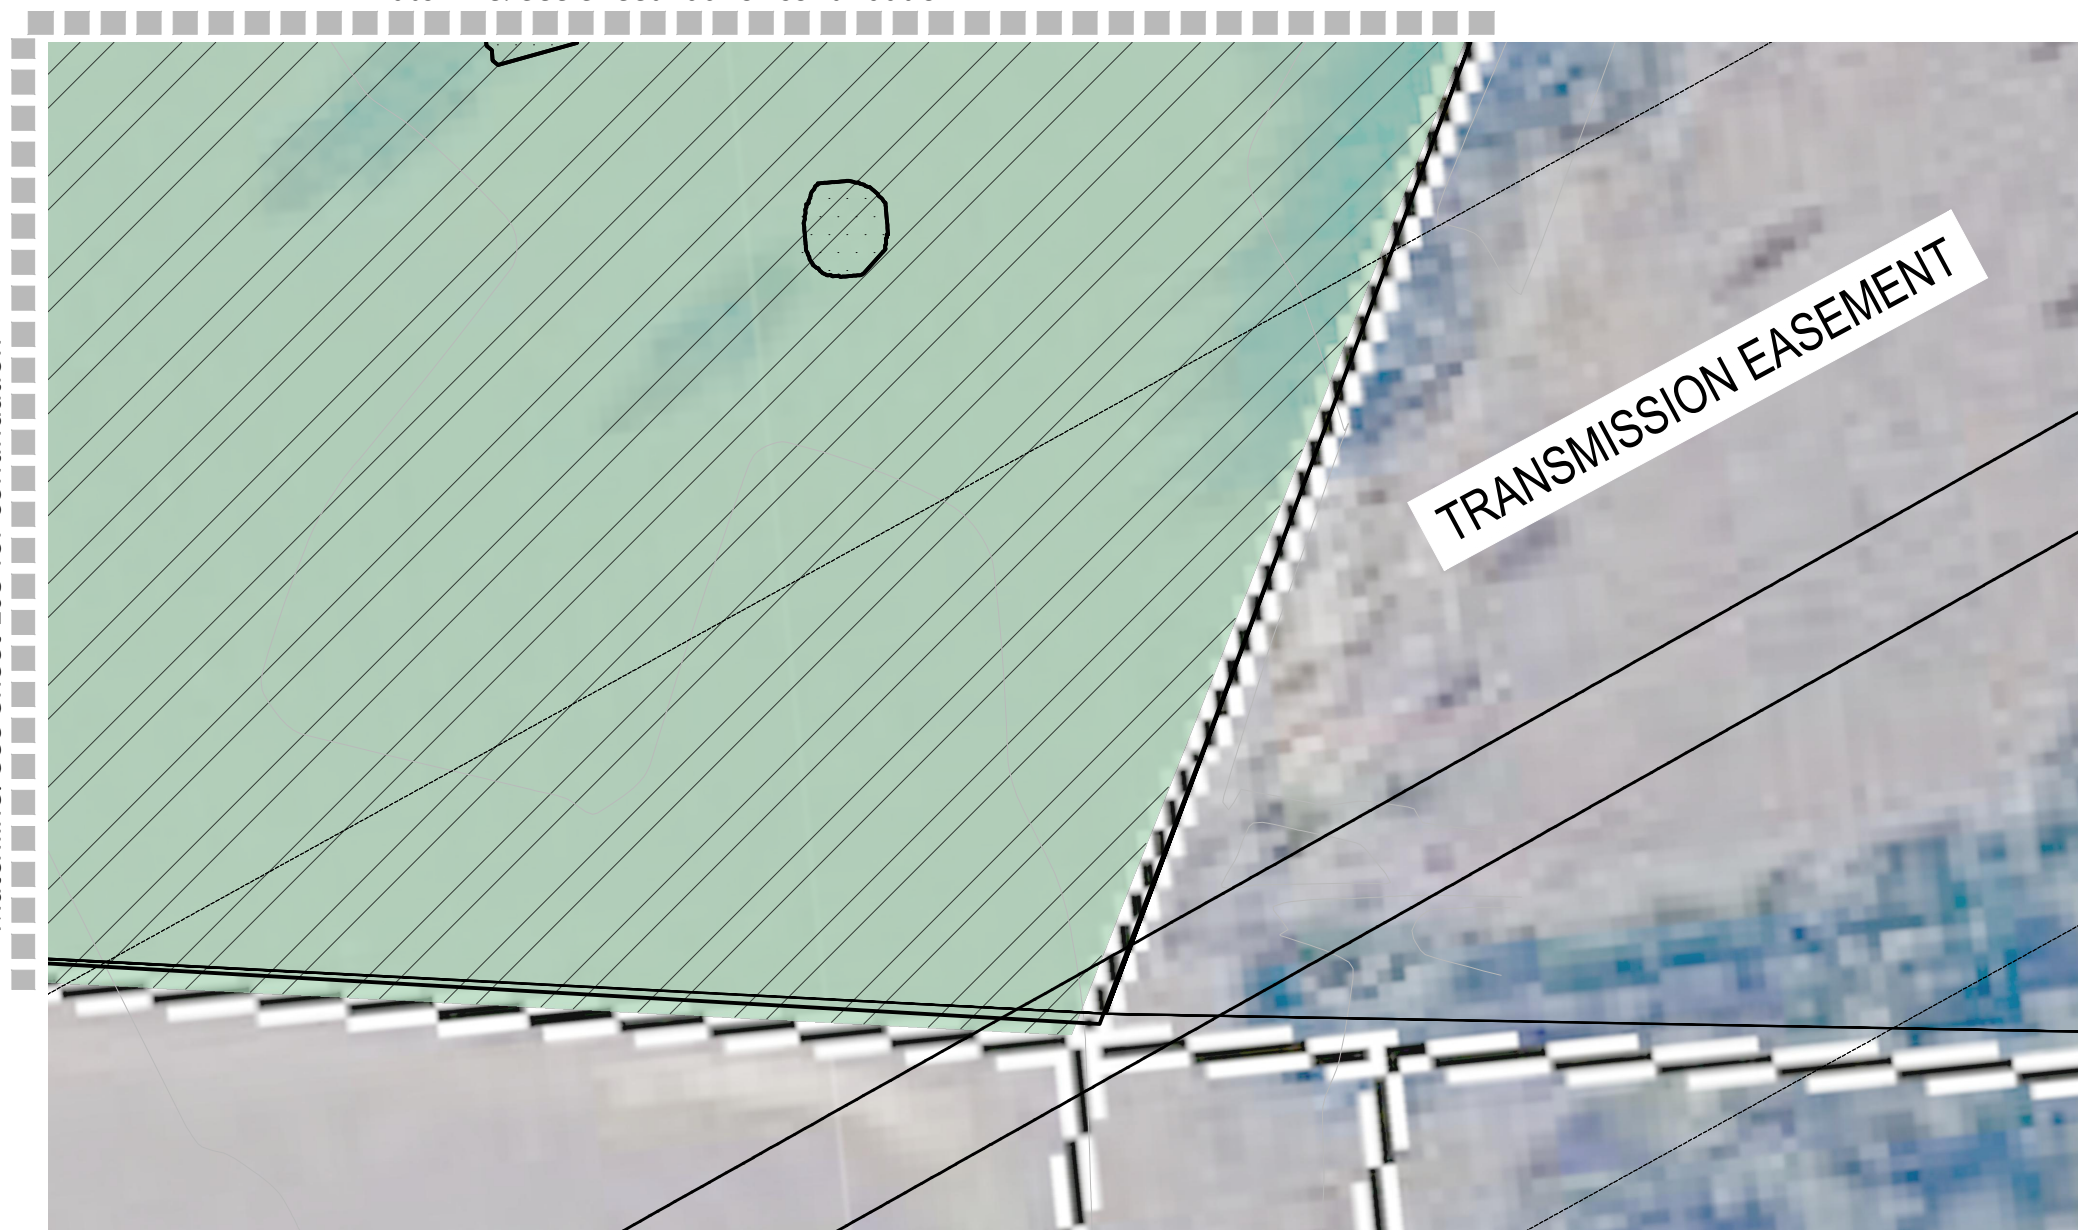


LEGEND




Proposed Trees




VMP Weed Management Area
(No Planting)

 

Water Edge Planting (Zone A)

 

Mid and Upper Bank (Zone B)

 

Existing Vegetation




Turf Maintenance Access
(Cynodon dactylon)




Proposed Walking Track

Revisions		
Issue	Details	Date
A	Draft Issue	04.03.22
B	For Approval	25.03.22
C	For Approval	20.04.22

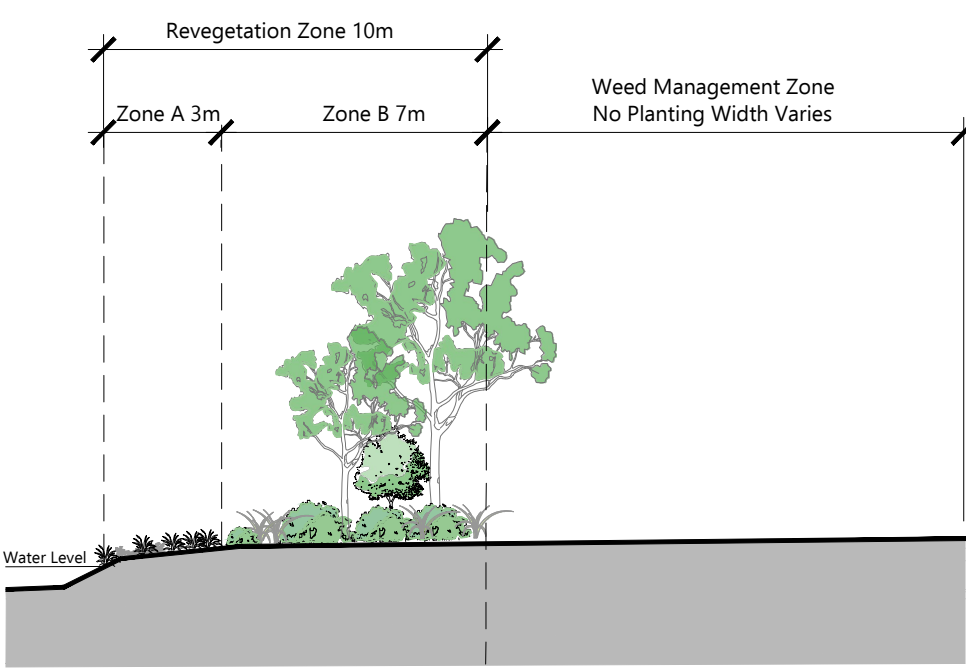

Typical section through riparian zone and management area

Scale 1:200 @ A3

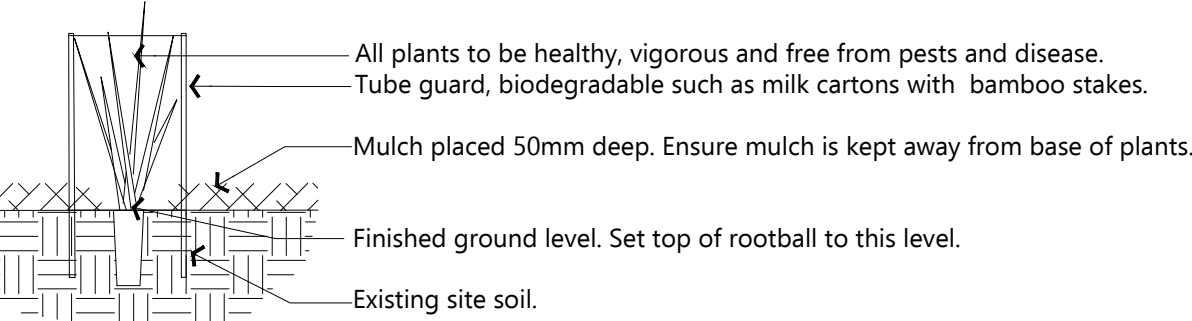

Tubestock Planting

Scale NTS @ A3

Zone A - Edge Planting Zone

CA	Carex appressa	Rush	Viro Tube	6m ²	1356
CT	Cyperus trinervis	Flat Sedge	Viro Tube	6m ²	1356
DC	Dianella caerulea	Flax Lily	Viro Tube	6m ²	1356
FN	Ficinia nodosa	Knobby Club Rush	Viro Tube	6m ²	1356
GC	Gahnia clarkei	Sword Rush	Viro Tube	2m ²	452
JK	Juncus usitatus	Common Rush	Viro Tube	6m ²	1356
LF	Lomandra filiformis	Wattle Matt Rush	Viro Tube	6m ²	1356
LL	Lomandra longifolia	Matt Rush	Viro Tube	6m ²	1356
LM	Lomandra multiflora	Matt Rush	Viro Tube	6m ²	1356

Zone B - Canopy Tree Layer

AF	Angophora floribunda	Rough Barked Apple	50mm Tube	0.2m ²	41
CG	Casuarina glauca	Swamp She-Oak	50mm Tube	0.2m ²	45
EA	Eucalyptus amplifolia	Cabbage Gum	50mm Tube	0.2m ²	74
GF	Glochidion ferdinandi	Cheese Tree	50mm Tube	0.2m ²	58
MS	Melaleuca stypheloides	Spiny Leaved Paperbark	50mm Tube	0.2m ²	33

Zone B - Shrub and Groundcover Layer

AP	Acacia parramattensis	Parramatta Wattle	50mm Tube	0.2m ²	108
BO	Breynia oblongifolia	Coffee Bush	50mm Tube	0.5m ²	263
BS	Bursaria spinosa	Blackthorn	50mm Tube	0.5m ²	263
CS	Callistemon salignus	Willow Leaved Bottlebrush	50mm Tube	0.2m ²	108
EL	Eustrephus latifolius	Wombat Berry	50mm Tube	2m ²	1068
HV	Hardenbergia violacea	Native Sarsparilla	50mm Tube	2m ²	1068

Zone B - Native Grass Layer

DC	Dianella caerulea	Flax Lily	Viro Tube	4m ²	2136
LF	Lomandra filiformis	Wattle Matt Rush	Viro Tube	4m ²	2136
LL	Lomandra longifolia	Matt Rush	Viro Tube	4m ²	2136
LM	Lomandra multiflora	Matt Rush	Viro Tube	4m ²	2136

Revisions		
Issue	Details	Date
A	Draft Issue	04.03.22
B	For Approval	25.03.22
C	For Approval	20.04.22

Client:
Fife Kemps Creek Trust

Project:
200 Aldington Road
Industrial Estate

Title:
Vegetation
Management Plan-
Details and Plant
Schedule

Site: 200 Aldington Road, Kemps Creek
Date: 20 April 2022
Job No: E210906
Revision: Sheet:

C

08