

02510m

GENERAL NOTES


ALL DIMENSIONS AND EXISTING CONDITIONS SHALL BE CHECKED AND VERIFIED BY THE CONTRACTOR BEFORE PROCEEDING WITH THE WORK.

ALL LEVELS RELATIVE TO 'AUSTRALIAN HEIGHT DATUM'.


DO NOT SCALE DRAWINGS.

USE FIGURED DIMENSIONS ONLY.

legend

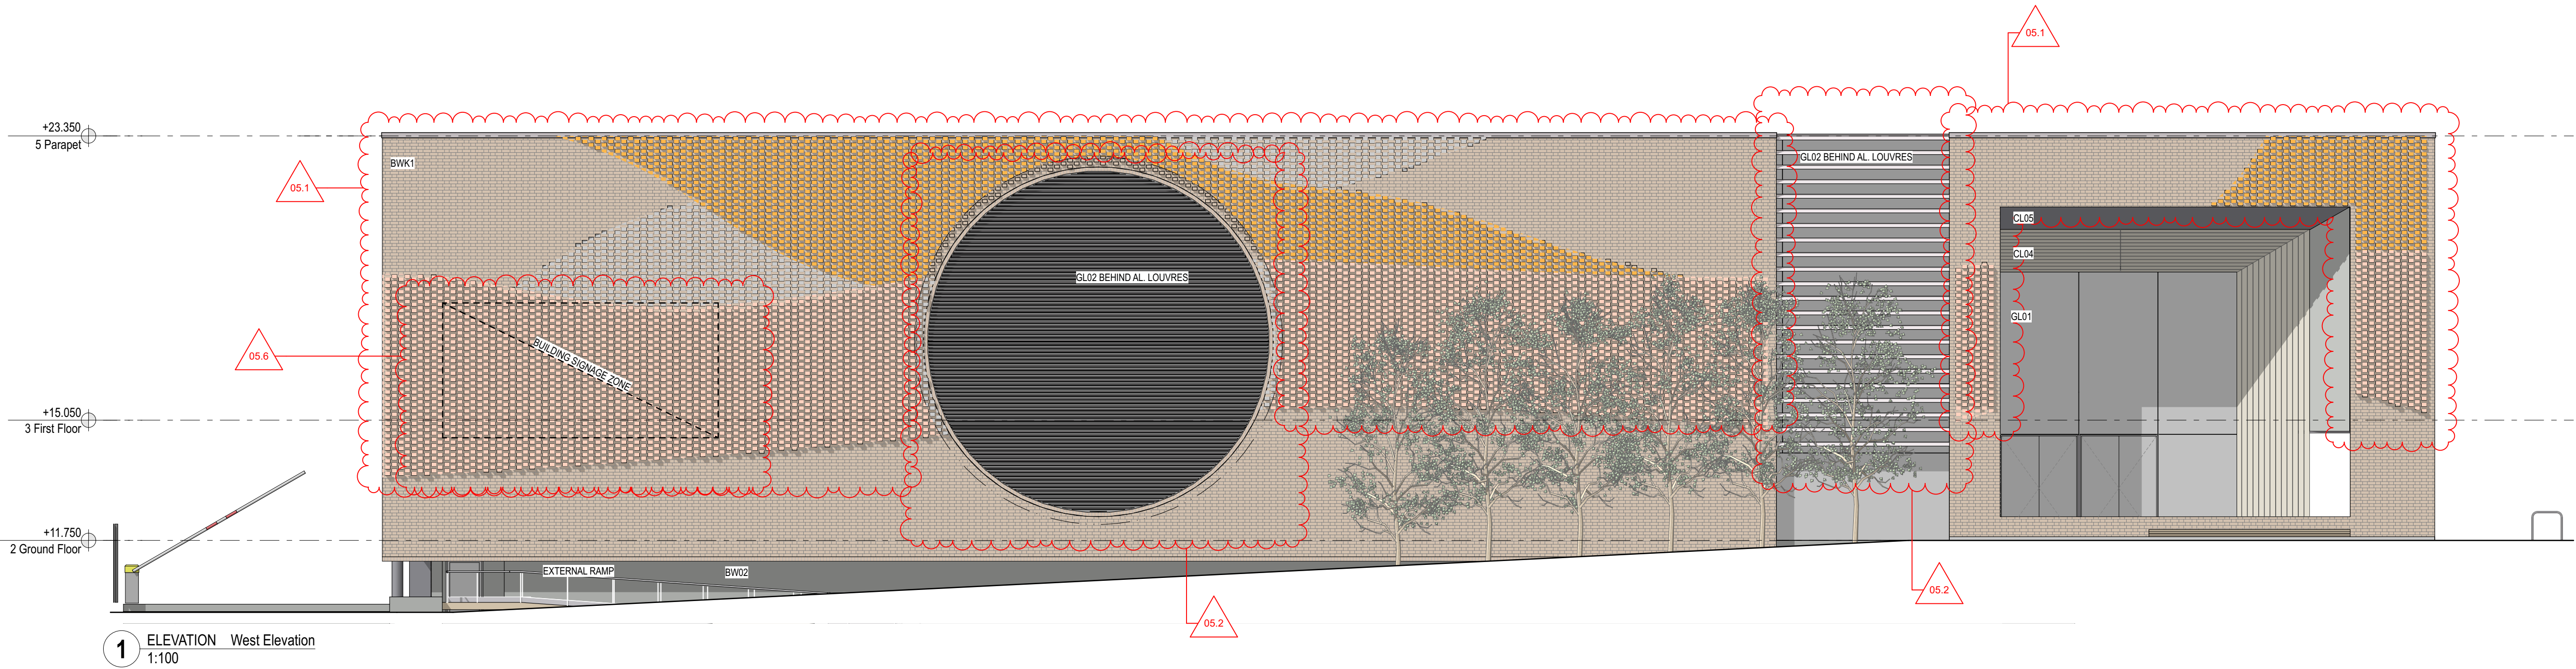

1 ELEVATION West Elevation
1:100

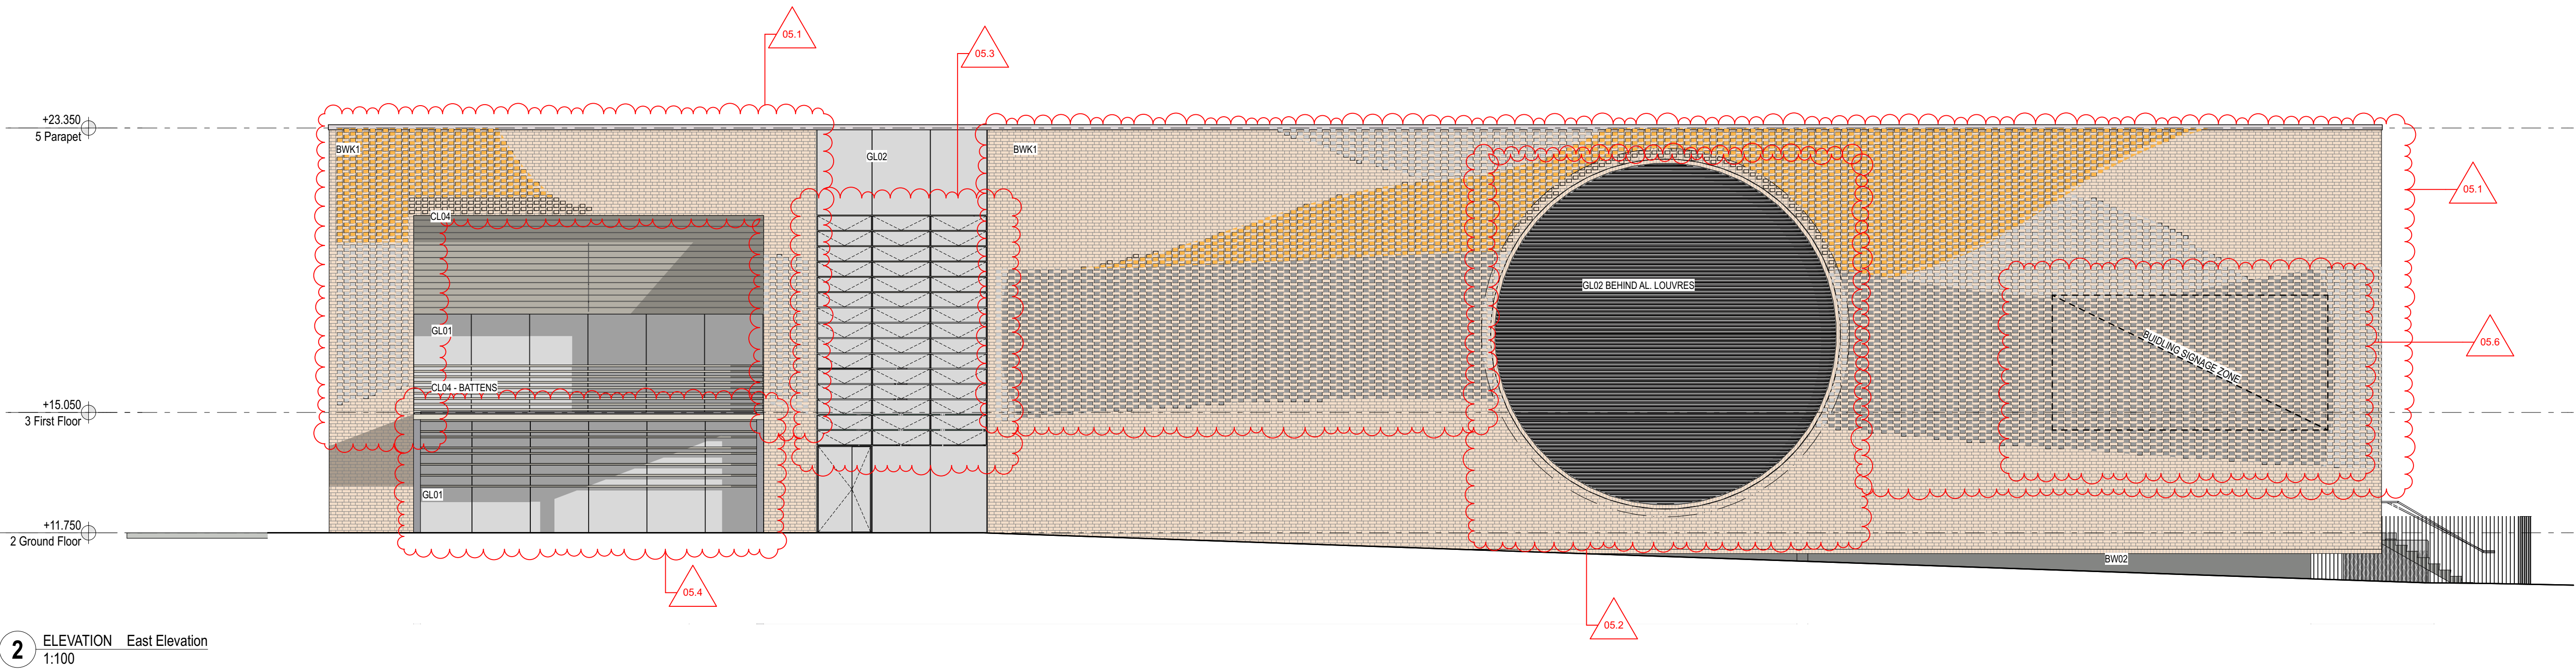

2 ELEVATION East Elevation
1:100

05	24/11/21	PCYC Elevations development	05.6 Building signage zone	DC	
			05.5 CL06		
			05.4 Awning to BBO area		
			05.3 Glazed louvers		
			05.2 Aluminium louvres over glazing		
			05.1 Brick patterning to facade		
04	14/4/21	SSDA		MJ	
03	26/3/21	SSDA		KT	
02	23/2/21	Draft SSDA 02		KT	
01	12/2/21	Draft SSDA		MJ	
rev	date	name		by	chk

fjmt studio architecture interiors landscape urban community
sydney melbourne uk
Level 5, 70 King Street t +61 2 9251 7077 w fjmtstudio.com

project
Hastings Schools Port Macquarie
Hastings Secondary College
Port Macquarie NSW 2444

title
1:100 Elevations
Elevations - PCYC East West

scale	1:200 @ A1	first issued	12/2/21
project code	sheet no.	revision	
HSPM	SSDA-310200	05	