


PCYC

- FT01

FACADE TYPE 01
BRICKWORK WALLS AND COLUMNS
BWK1
- FT02

FACADE TUPE 02
PRE-FINISHED HIGH DENSITY FIBRE CEMENT PANELS WITH INTEGRATED FLUSH
GLAZED ALUMINIUM FRAMED GLAZING
- CL04

CLADDING TYPE 04 - ACCIDULATED TIMBER

 

- GENERAL NOTES
- ALL DIMENSIONS AND EXISTING CONDITIONS SHALL BE CHECKED AND VERIFIED BY THE CONTRACTOR BEFORE PROCEEDING WITH THE WORK.
 - ALL LEVELS RELATIVE TO 'AUSTRALIAN HEIGHT DATUM'.
 - DO NOT SCALE DRAWINGS.
 - USE FIGURED DIMENSIONS ONLY.

legend

REFER
SSDA-740000 EXTERIOR FINISHES SAMPLE BOARD

BWK1 BRICKWORK TYPE 1 - FACE BRICK
BW02 BLOCKWORK PAINTED
BWKX EXISTING FACE BRICK FACADE



GL01 GLAZING - CLEAR
GL02 GLAZING - DARK

CL01 EQUITONE CLADDING DARK
CL02 CORRUGATED CLADDING DARK
CL03 FIBRE CEMENT - PAINTED LIGHT
CL04 ACCIDULATED TREATED TIMBER
CL05 ALUMINIUM SHEET CLADDING DARK
CL06 ALUMINIUM SHEET CLADDING LIGHT/MEDIUM

CEL4.2 EQUITONE (FIBRE CEMENT) CLADDING SOFFIT
FT03 HIGH TENSILE MESH AND INTEGRATED
FT04 PAINTED STEEL COLUMN WITH ACCOYA CLADDING

LV01 EXTERNAL ALUMINIUM LOUVRES
LV02 EXTERNAL GLAZED AUTOMATED LOUVRES
PF30 PAINTED STEEL


ROF01 CORRUGATED ROOF CLADDING LIGHT

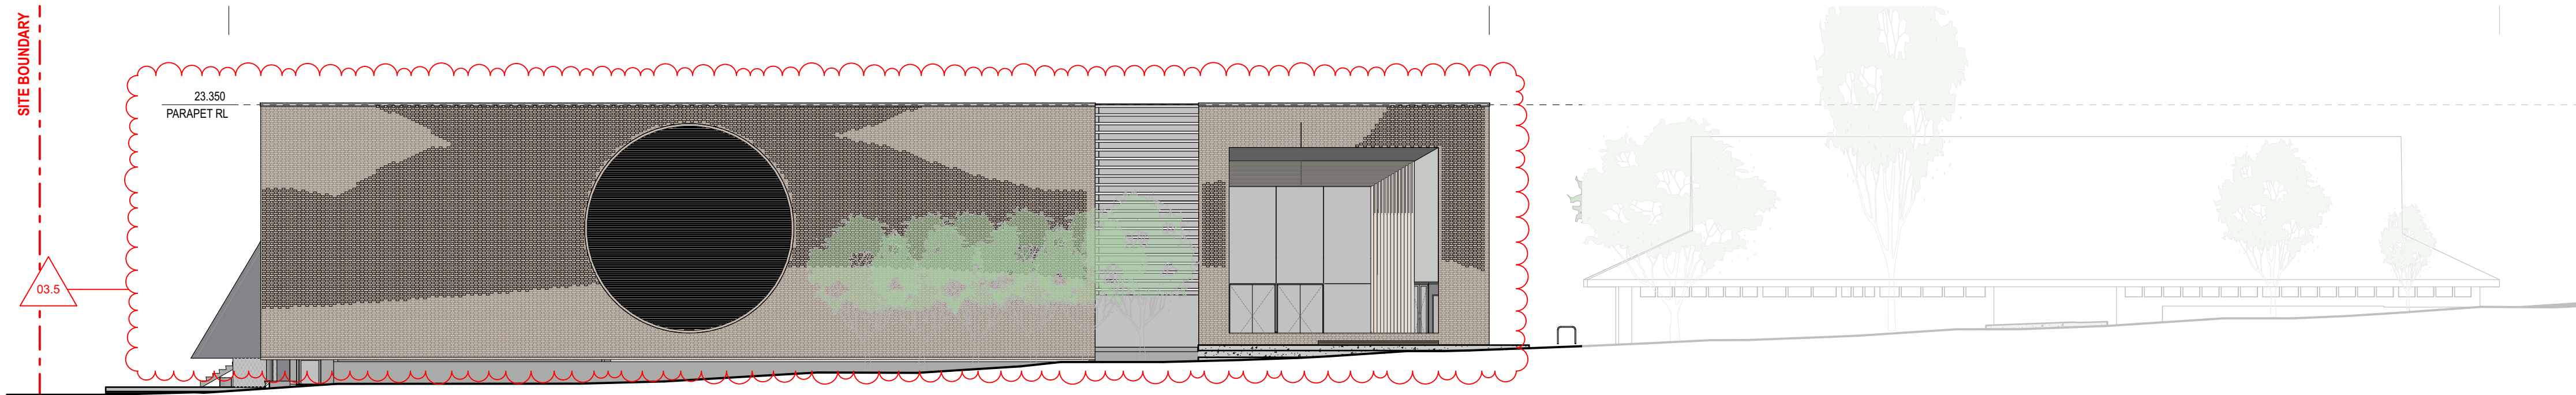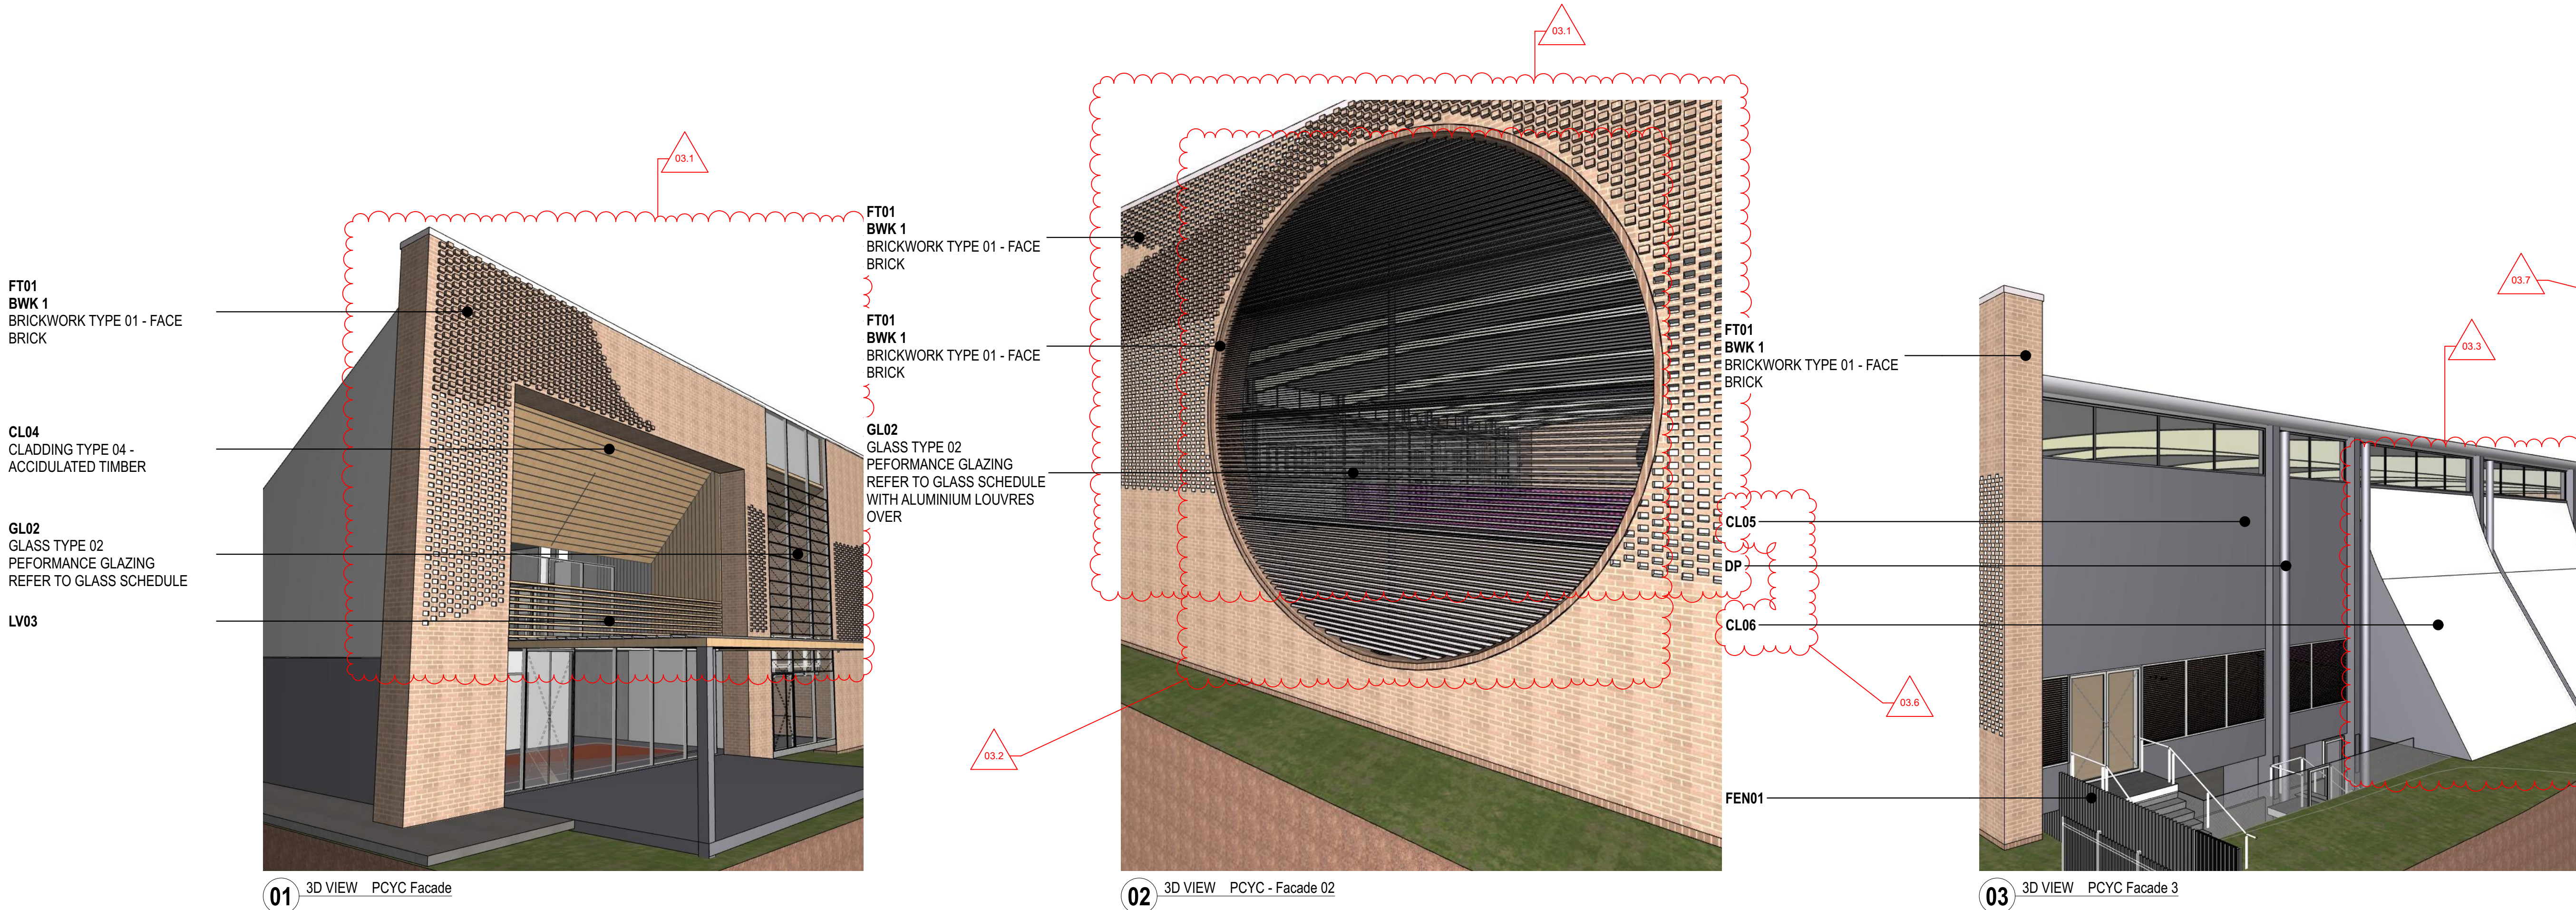

04 ELEVATION West Elevation (Owent Street North)
1:200




FT01

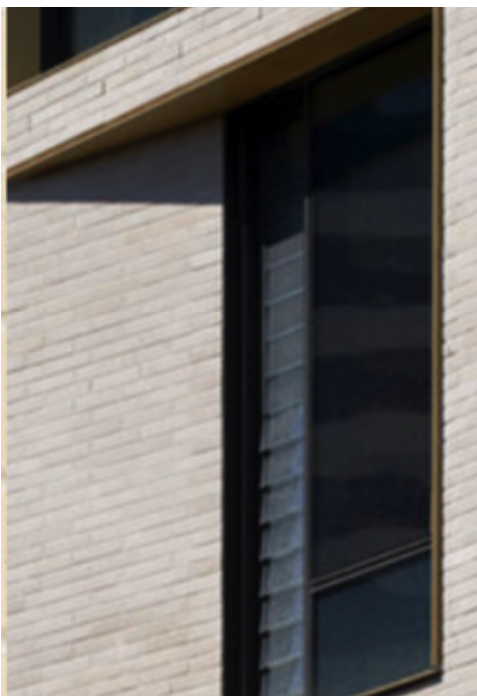

FT02



CL04

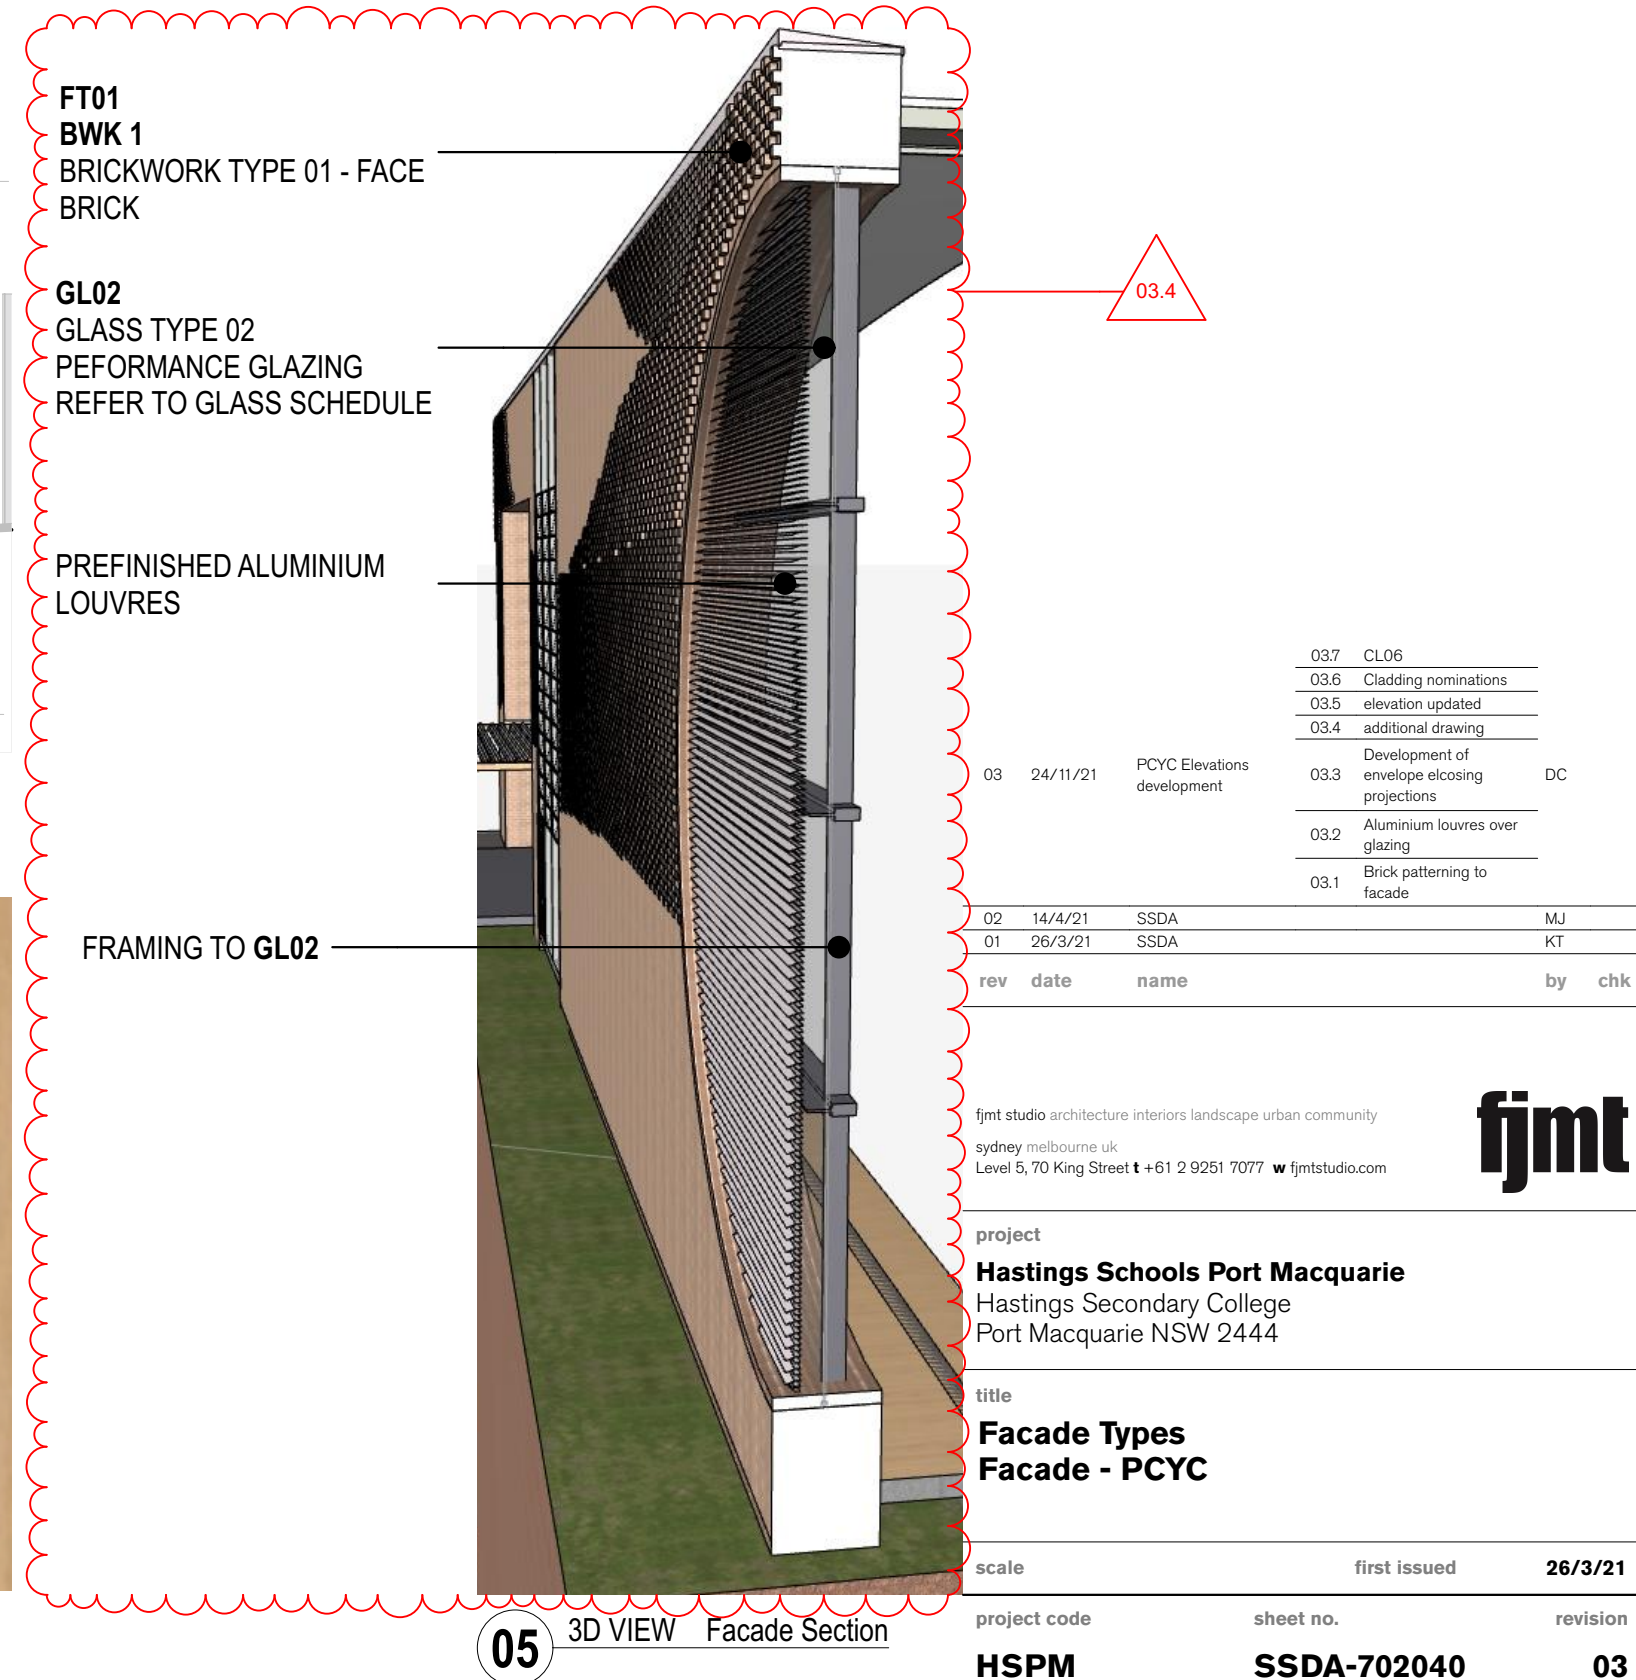

05 3D VIEW Facade Section

03	24/11/21	PCYC Elevations development	03.6	Cladding nominations	
02	14/4/21	SSDA	03.5	elevation updated	
01	26/3/21	SSDA	03.4	additional drawing	
rev	date	name	03.3	Development of envelope enclosing projections	DC
			03.2	Aluminium louvers over glazing	
			03.1	Brick patterning to facade	

fjmt studio architecture interiors landscape urban community
sydney melbourne uk
Level 5, 70 King Street t +61 2 9251 7077 w fjmtstudio.com

project
Hastings Schools Port Macquarie
Hastings Secondary College
Port Macquarie NSW 2444

title
Facade Types
Facade - PCYC

scale	first issued	26/3/21
project code	sheet no.	revision
HSPM	SSDA-702040	03