


100% FOR EFSG

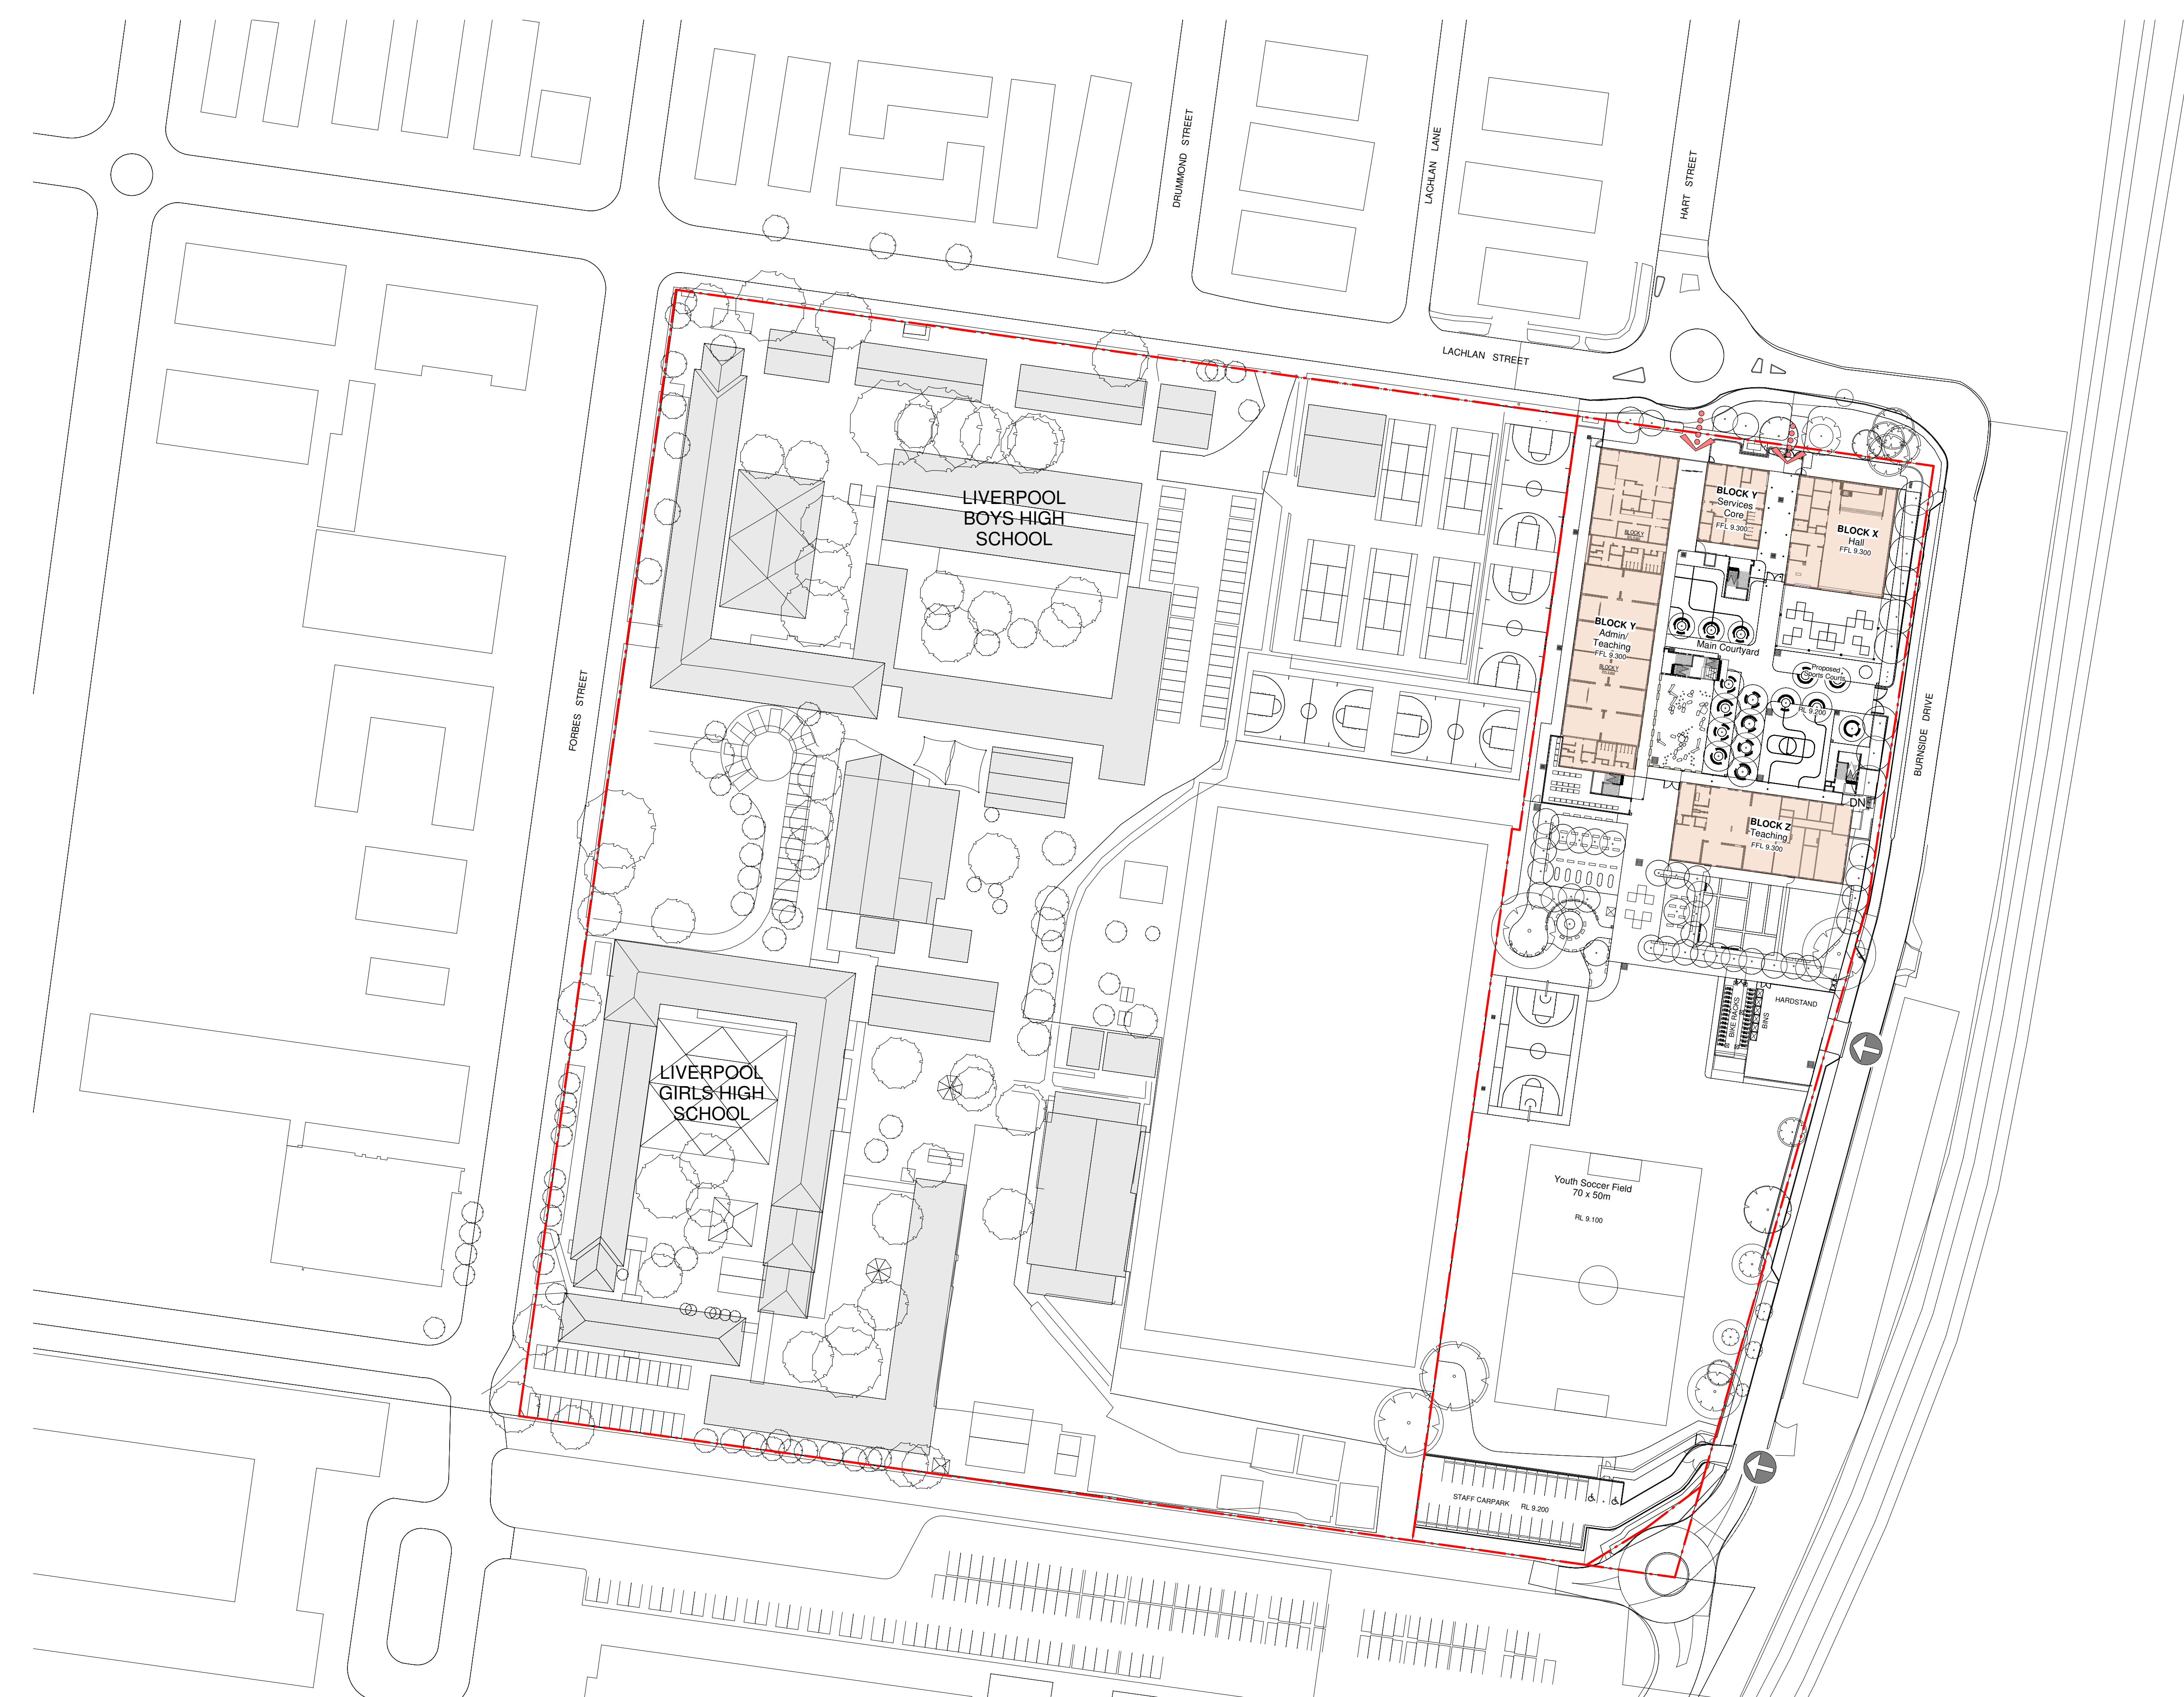

- PEDESTRIAN ACCESS
- VEHICULAR ACCESS
- PROPOSED BUILDING

Issue No.	Date	Description	Chkd
P1	09/10/2021	FOR COORDINATION	
P2	19/10/2021	FOR COORDINATION	
P3	29/10/2021	70% ISSUE FOR PRICING	
P4	30/11/2021	100% EFSG SUBMISSION	
P5	17/12/2021	RESPONSE TO SSDA SUBMISSION	

Architect
NBRS
Sydney
61 2 9922 2344
nbrsarchitecture.com
Any form of replication of this drawing in full or in part without the written permission of NBRS+PARTNERS Pty Ltd constitutes an infringement of the copyright.
Nominated Architect:
Andrew Duffin NSW 5602
NBRS & Partners Pty Ltd VIC 51197
© 2020
ABN 16 002 247 565

Project
NLPS
at
Lachlan Street Liverpool, NSW 2170
for
ADCO Constructions Pty Ltd


Drawing Title
SITE PLAN - PROPOSED

Date 17/12/2021 4:19:00 PM
Scale As indicated @ A1

Drawing Reference
NLPS-AR-DRG-0201
Revision
P5

0 10 20 30 40 50 60 70 80 90 100

100% FOR EFSG

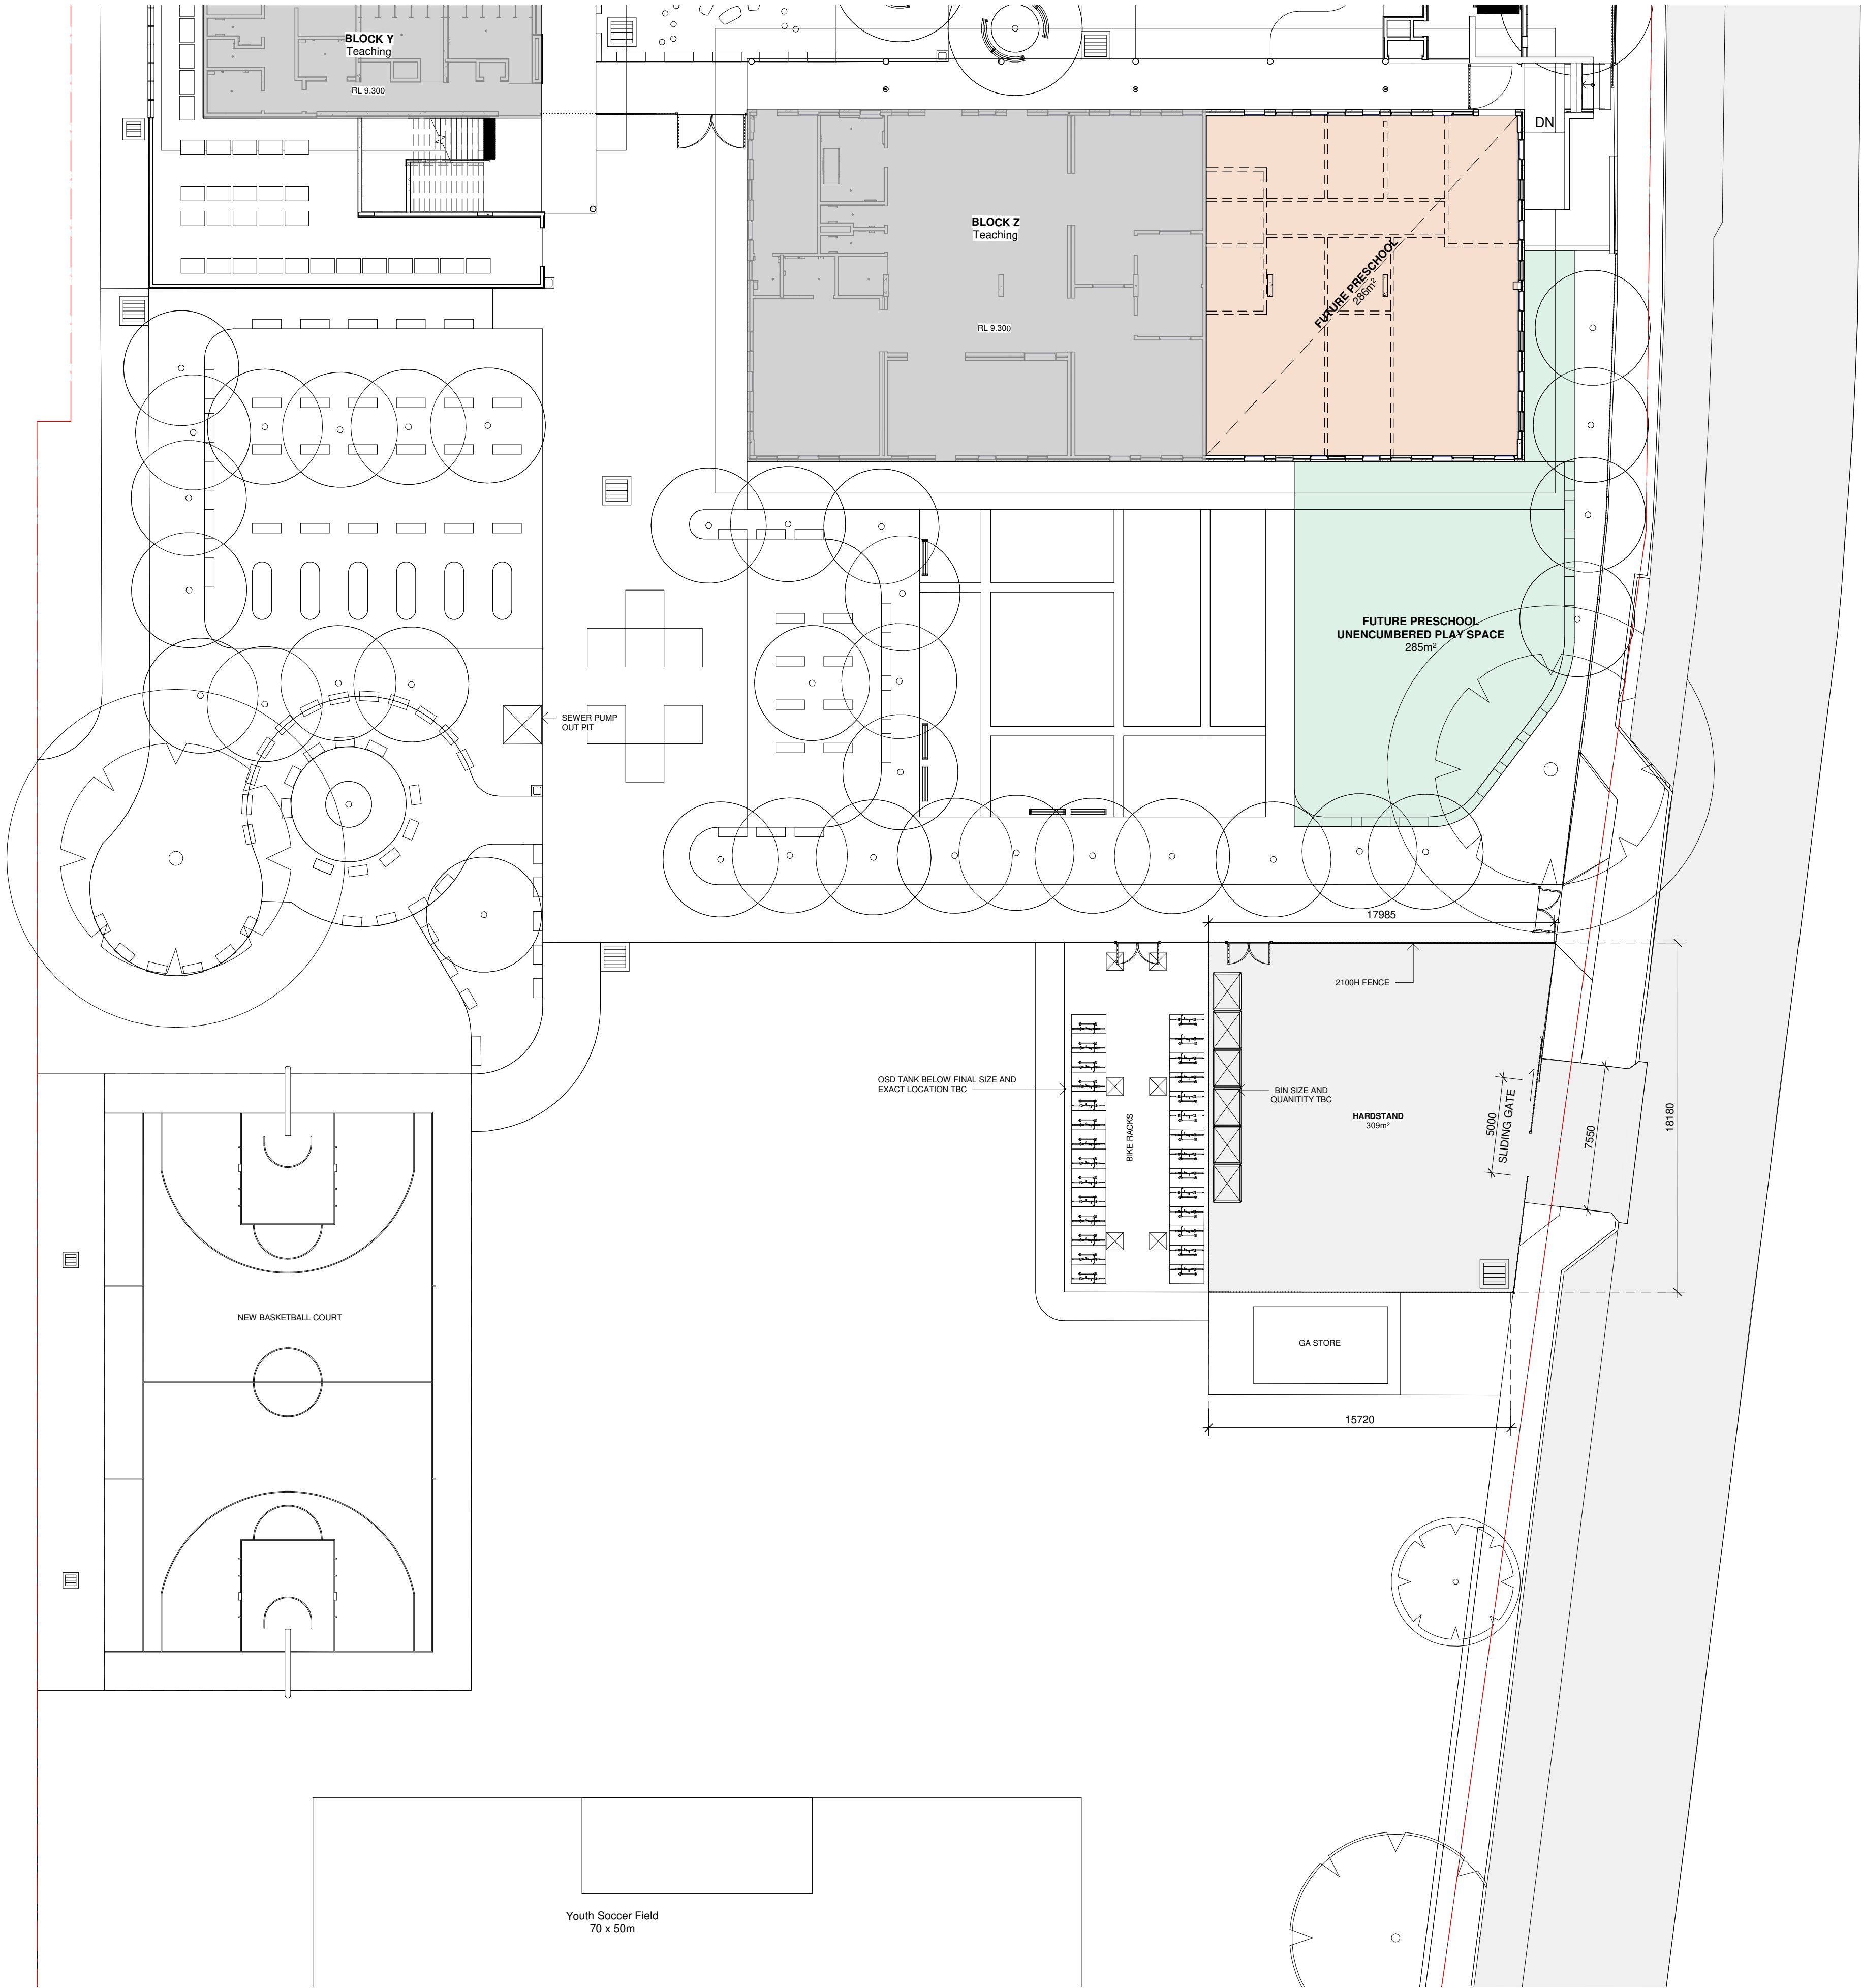

Issue			
No.	Date	Description	Chkd
P1	09/10/2021	FOR COORDINATION	
P2	19/10/2021	FOR COORDINATION	
P3	15/12/2021	UPDATED SSD	


Architect
NBRS
Sydney
61 2 9922 2344
nbrsarchitecture.com
Any form of replication of this drawing in full or in part without the written permission of NBRS+PARTNERS Pty Ltd constitutes an infringement of the copyright.
Nominated Architect:
Andrew Duffin NSW S602
NBRS & Partners Pty Ltd VIC 51197
© 2020
ABN 16 002 247 565

Project
NLPS
at
Lachlan Street Liverpool, NSW 2170
for
ADCO Constructions Pty Ltd


Drawing Title
SITE PLAN - PART 2

Date 15/12/2021 5:31:30 PM
Scale 1 : 200 @ A1

Drawing Reference
NLPS-AR-DRG-0203
Revision
P3

 

100% FOR EFSG

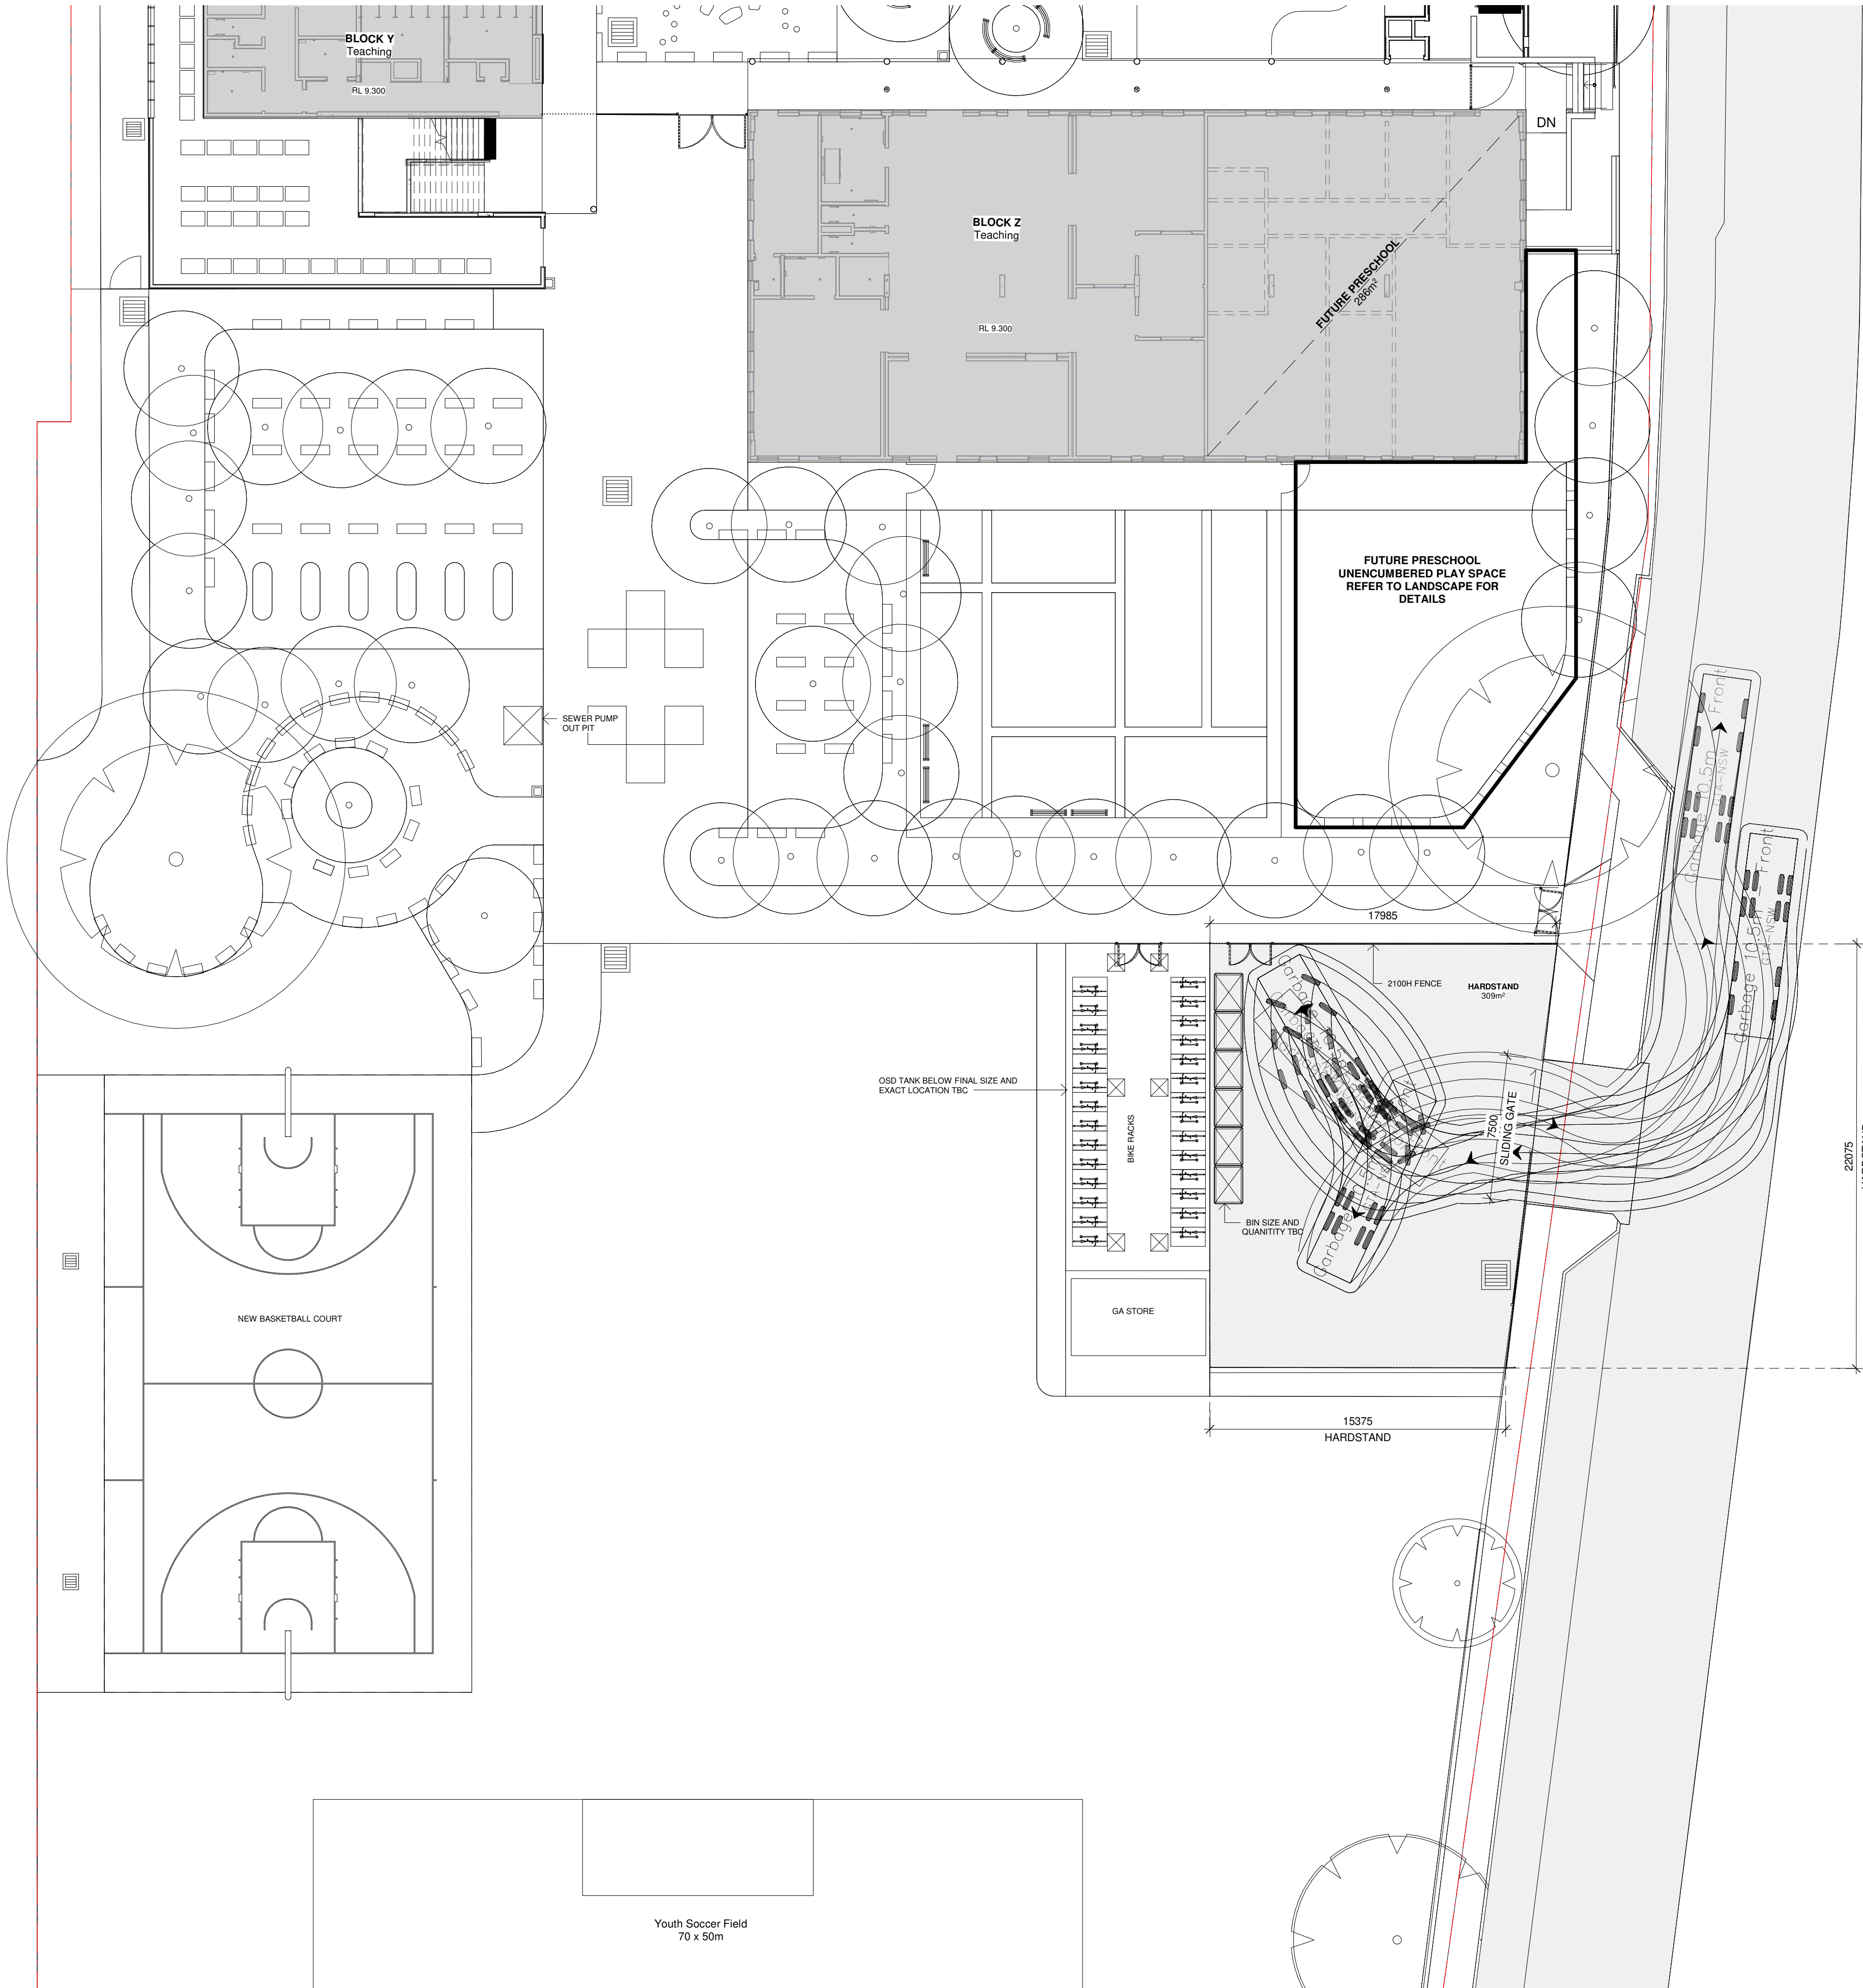

Issue			
No.	Date	Description	Chkd
P1	09/10/2021	FOR COORDINATION	
P2	19/10/2021	FOR COORDINATION	
P3	17/12/2021	RESPONSE TO SSDA SUBMISSION	

Architect
NBRS

Sydney
61 2 9922 2344
nbsarchitecture.com
Any form of replication of this drawing in full or in part without the written permission of NBRS+PARTNERS Pty Ltd constitutes an infringement of the copyright.

Nominated Architect:
Andrew Duffin NSW S602
NBRS & Partners Pty Ltd VIC 51197
© 2020
ABN 16 002 247 565

Project

NLPS

at
Lachlan Street Liverpool, NSW 2170


for
ADCO Constructions Pty Ltd

Drawing Title
SITE PLAN - PART 2

Date 17/12/2021 4:19:15 PM
Scale 1 : 200 @ A1

Drawing Reference
NLPS-AR-DRG-0203
Revision
P3

0 10 20 30 40 50 60 70 80 90 100

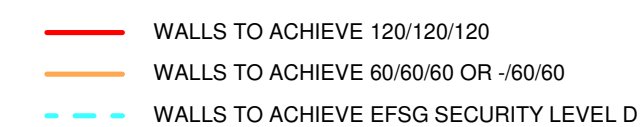

Issue			Chkd
No.	Date	Description	
P3	13/10/2021	FOR COORDINATION	
P4	19/10/2021	FOR COORDINATION	
P5	20/10/2021	FOR COORDINATION	
P6	29/10/2021	70% ISSUE FOR PRICING	
P7	04/11/2021	70% ISSUE FOR PRICING - ADDENDUM 01	
P8	30/11/2021	100% EFSG SUBMISSION	
P9	15/12/2021	UPDATED SSD	

Architect
NBRS

Sydney
61 2 9922 2344
nbrsarchitecture.com

Any form of replication of this drawing in full or in part without the written permission of NBRs+PARTNERS Pty Ltd constitutes an infringement of the copyright.

Nominated Architect:
Andrew Duffin NSW 5602
NBRS & Partners Pty Ltd VIC 51197

© 2020
ABN 16 002 247 565


Project

NLPS

at
Lachlan Street Liverpool, NSW 2170

for
ADCO Constructions Pty Ltd

Drawing Title
OVERALL GROUND FLOOR PLAN

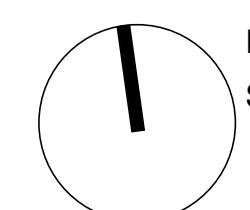

Date: 15/12/2021 5:21:58 PM


Scale As indicated @ A1


Drawing Reference

NLPS-AR-DRG-1000

Revision

P9

 

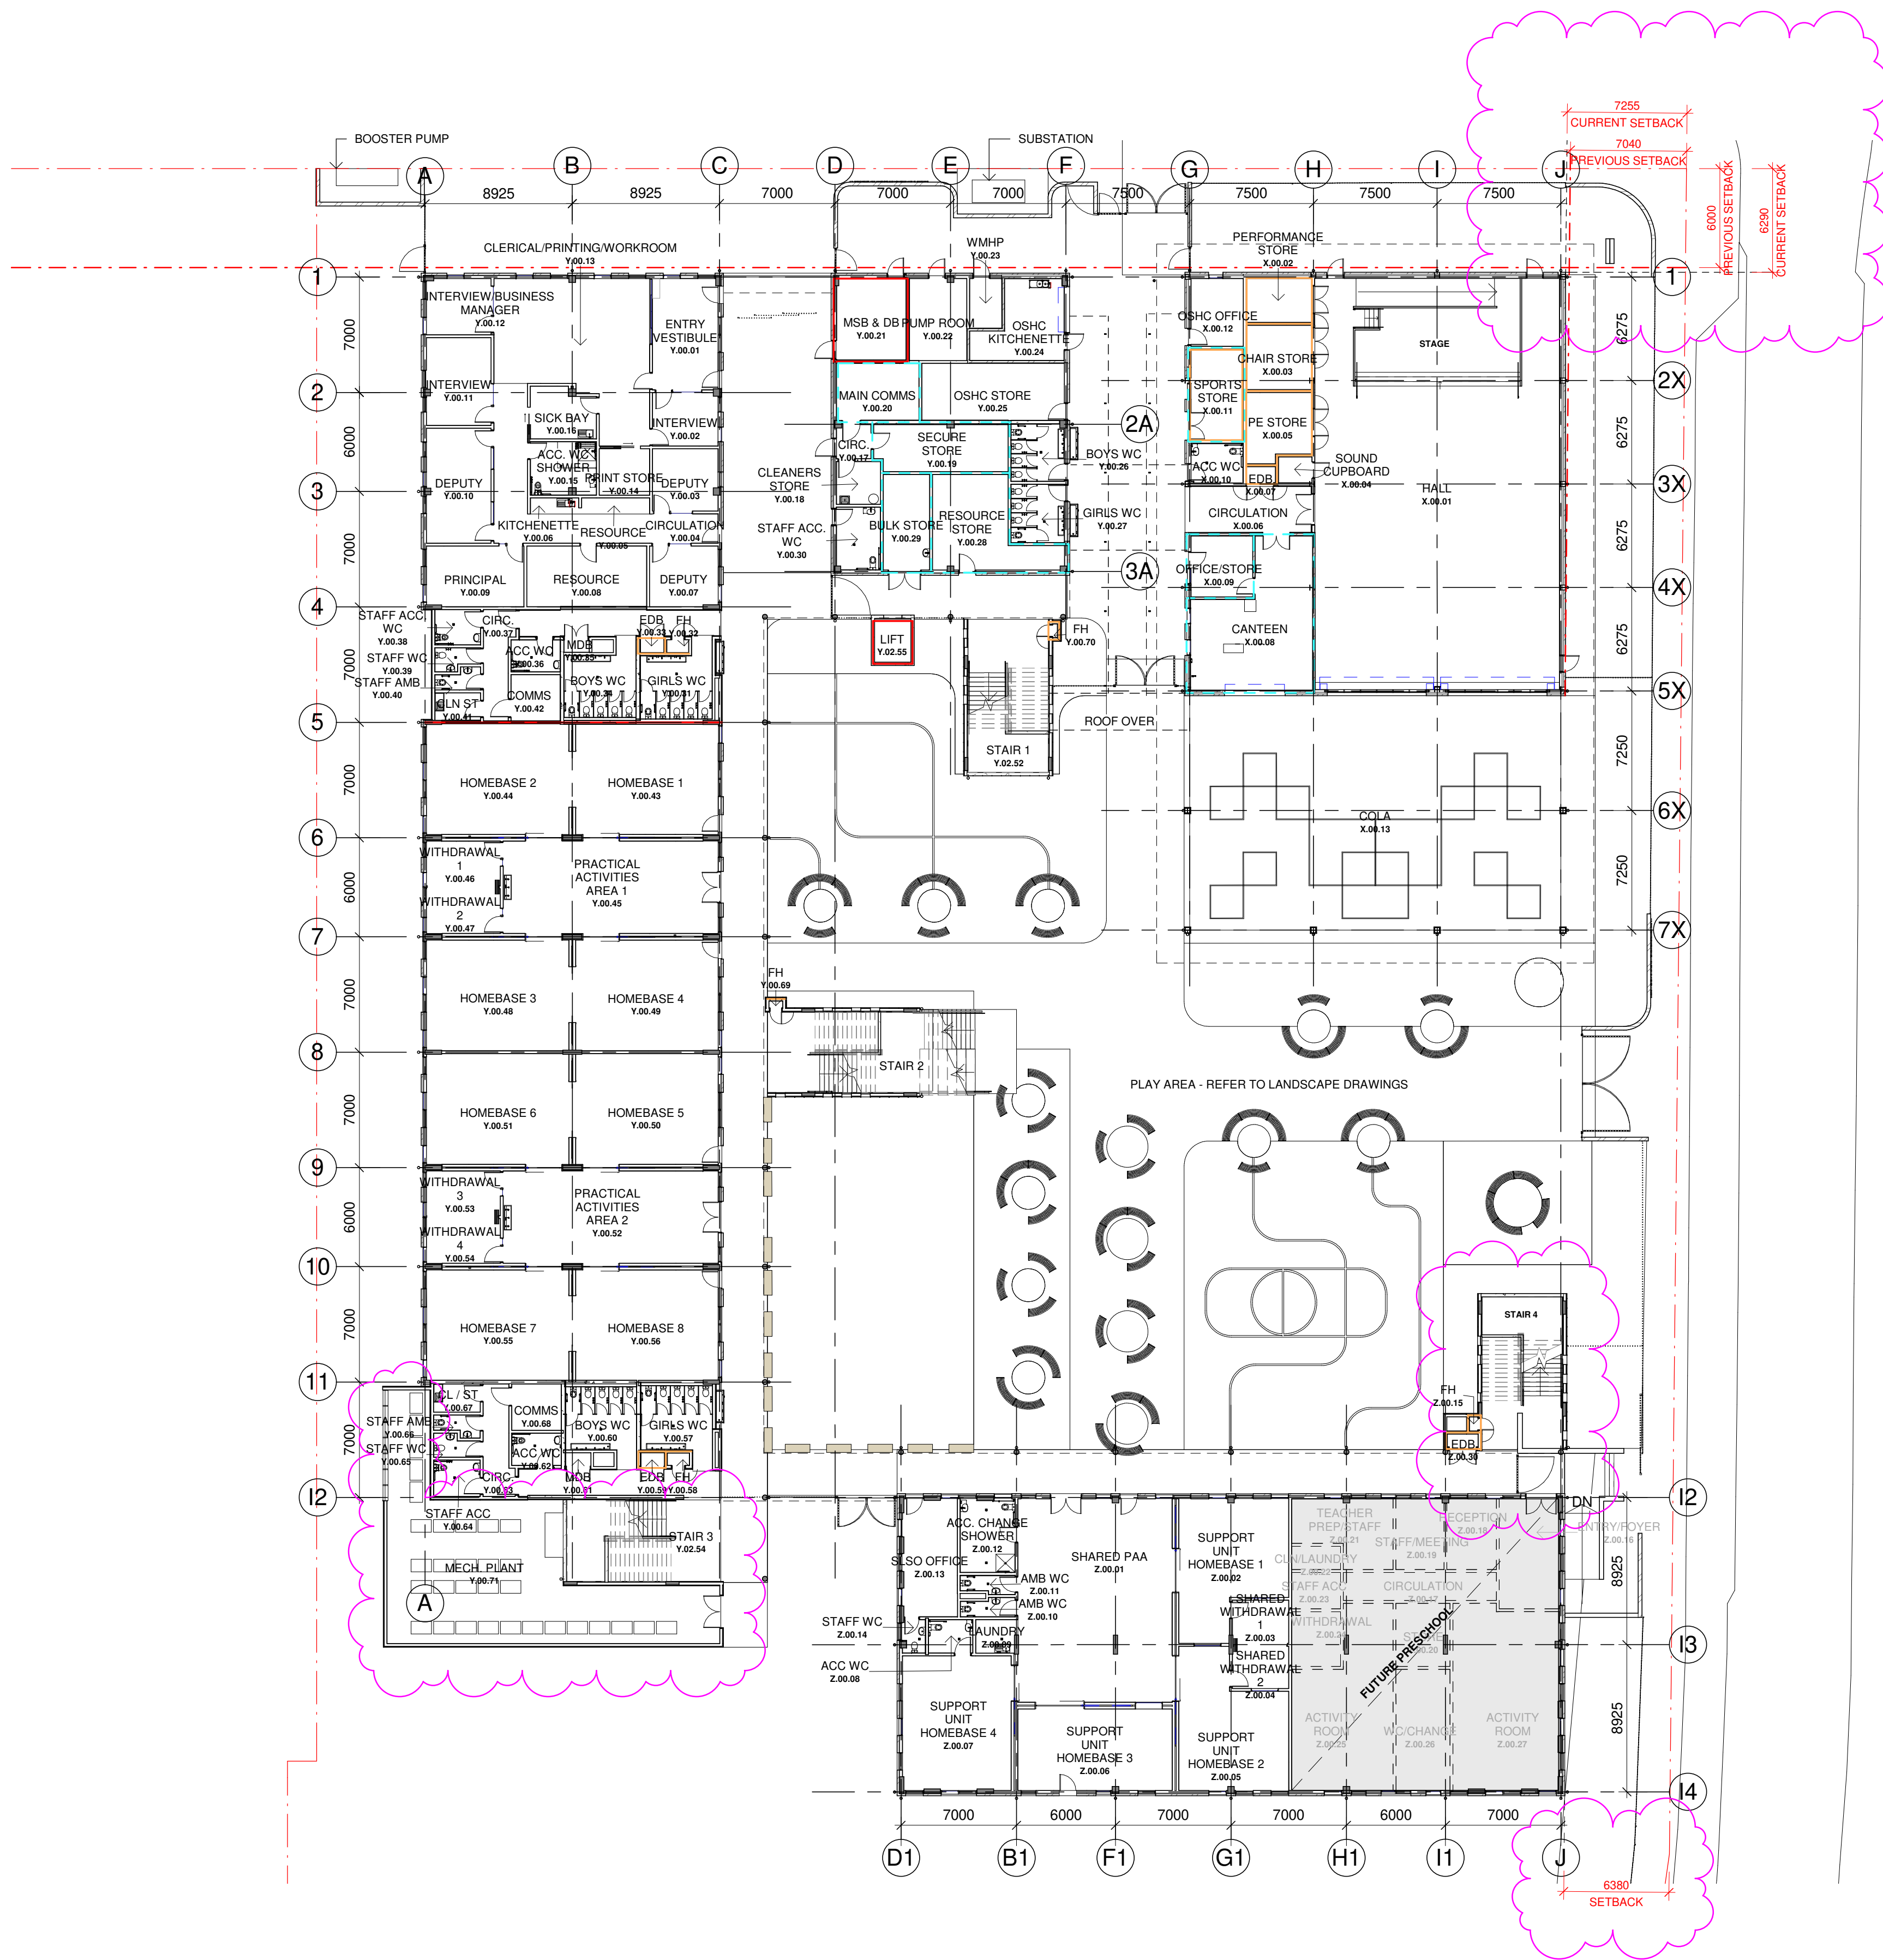

100% FOR EFSG

- WALLS TO ACHIEVE 120/120/120
- WALLS TO ACHIEVE 60/60/60 OR -60/60
- WALLS TO ACHIEVE EFSG SECURITY LEVEL D

Issue No.	Date	Description	Chkd
P3	13/10/2021	FOR COORDINATION	
P4	19/10/2021	FOR COORDINATION	
P5	20/10/2021	FOR COORDINATION	
P6	29/10/2021	70% ISSUE FOR PRICING	
P7	04/11/2021	70% ISSUE FOR PRICING - ADDENDUM 01	
P8	30/11/2021	100% EFSG SUBMISSION	
P9	17/12/2021	RESPONSE TO SSDA SUBMISSION	

Architect
NBRS
Sydney
61 2 9922 2344
nbsrarchitecture.com
Any form of replication of this drawing in full or in part without the written permission of NBRS+PARTNERS Pty Ltd constitutes an infringement of the copyright.
Nominated Architect:
Andrew Duffin NSW 5602
NBRS & Partners Pty Ltd VIC 51197
ABN 16 002 247 565

Project
NLPS
at
Lachlan Street Liverpool, NSW 2170
for
ADCO Constructions Pty Ltd

Drawing Title
OVERALL GROUND FLOOR PLAN

100% FOR EFSG


- WALLS TO ACHIEVE 120/120/120
- WALLS TO ACHIEVE 60/60/60 OR -60/60
- WALLS TO ACHIEVE EFSG SECURITY LEVEL D

Issue			
No.	Date	Description	Chkd
P2	11/10/2021	FOR COORDINATION	
P3	13/10/2021	FOR COORDINATION	
P4	19/10/2021	FOR COORDINATION	
P5	29/10/2021	70% ISSUE FOR PRICING	
P6	04/11/2021	70% ISSUE FOR PRICING - ADDENDUM 01	
P7	30/11/2021	100% EFSG SUBMISSION	
P8	17/12/2021	RESPONSE TO SSDA SUBMISSION	

Architect
NBRS
Sydney
61 2 9922 2344
nbsarchitecture.com
Any form of replication of this drawing in full or in part without the written permission of NBRS+PARTNERS Pty Ltd constitutes an infringement of the copyright.
Nominated Architect:
Andrew Duffin NSW 5602
NBRS & Partners Pty Ltd VIC 51197
© 2020
ABN 16 002 247 565

Project
NLPS
at
Lachlan Street Liverpool, NSW 2170
for
ADCO Constructions Pty Ltd

Drawing Title
OVERALL LEVEL 1 PLAN

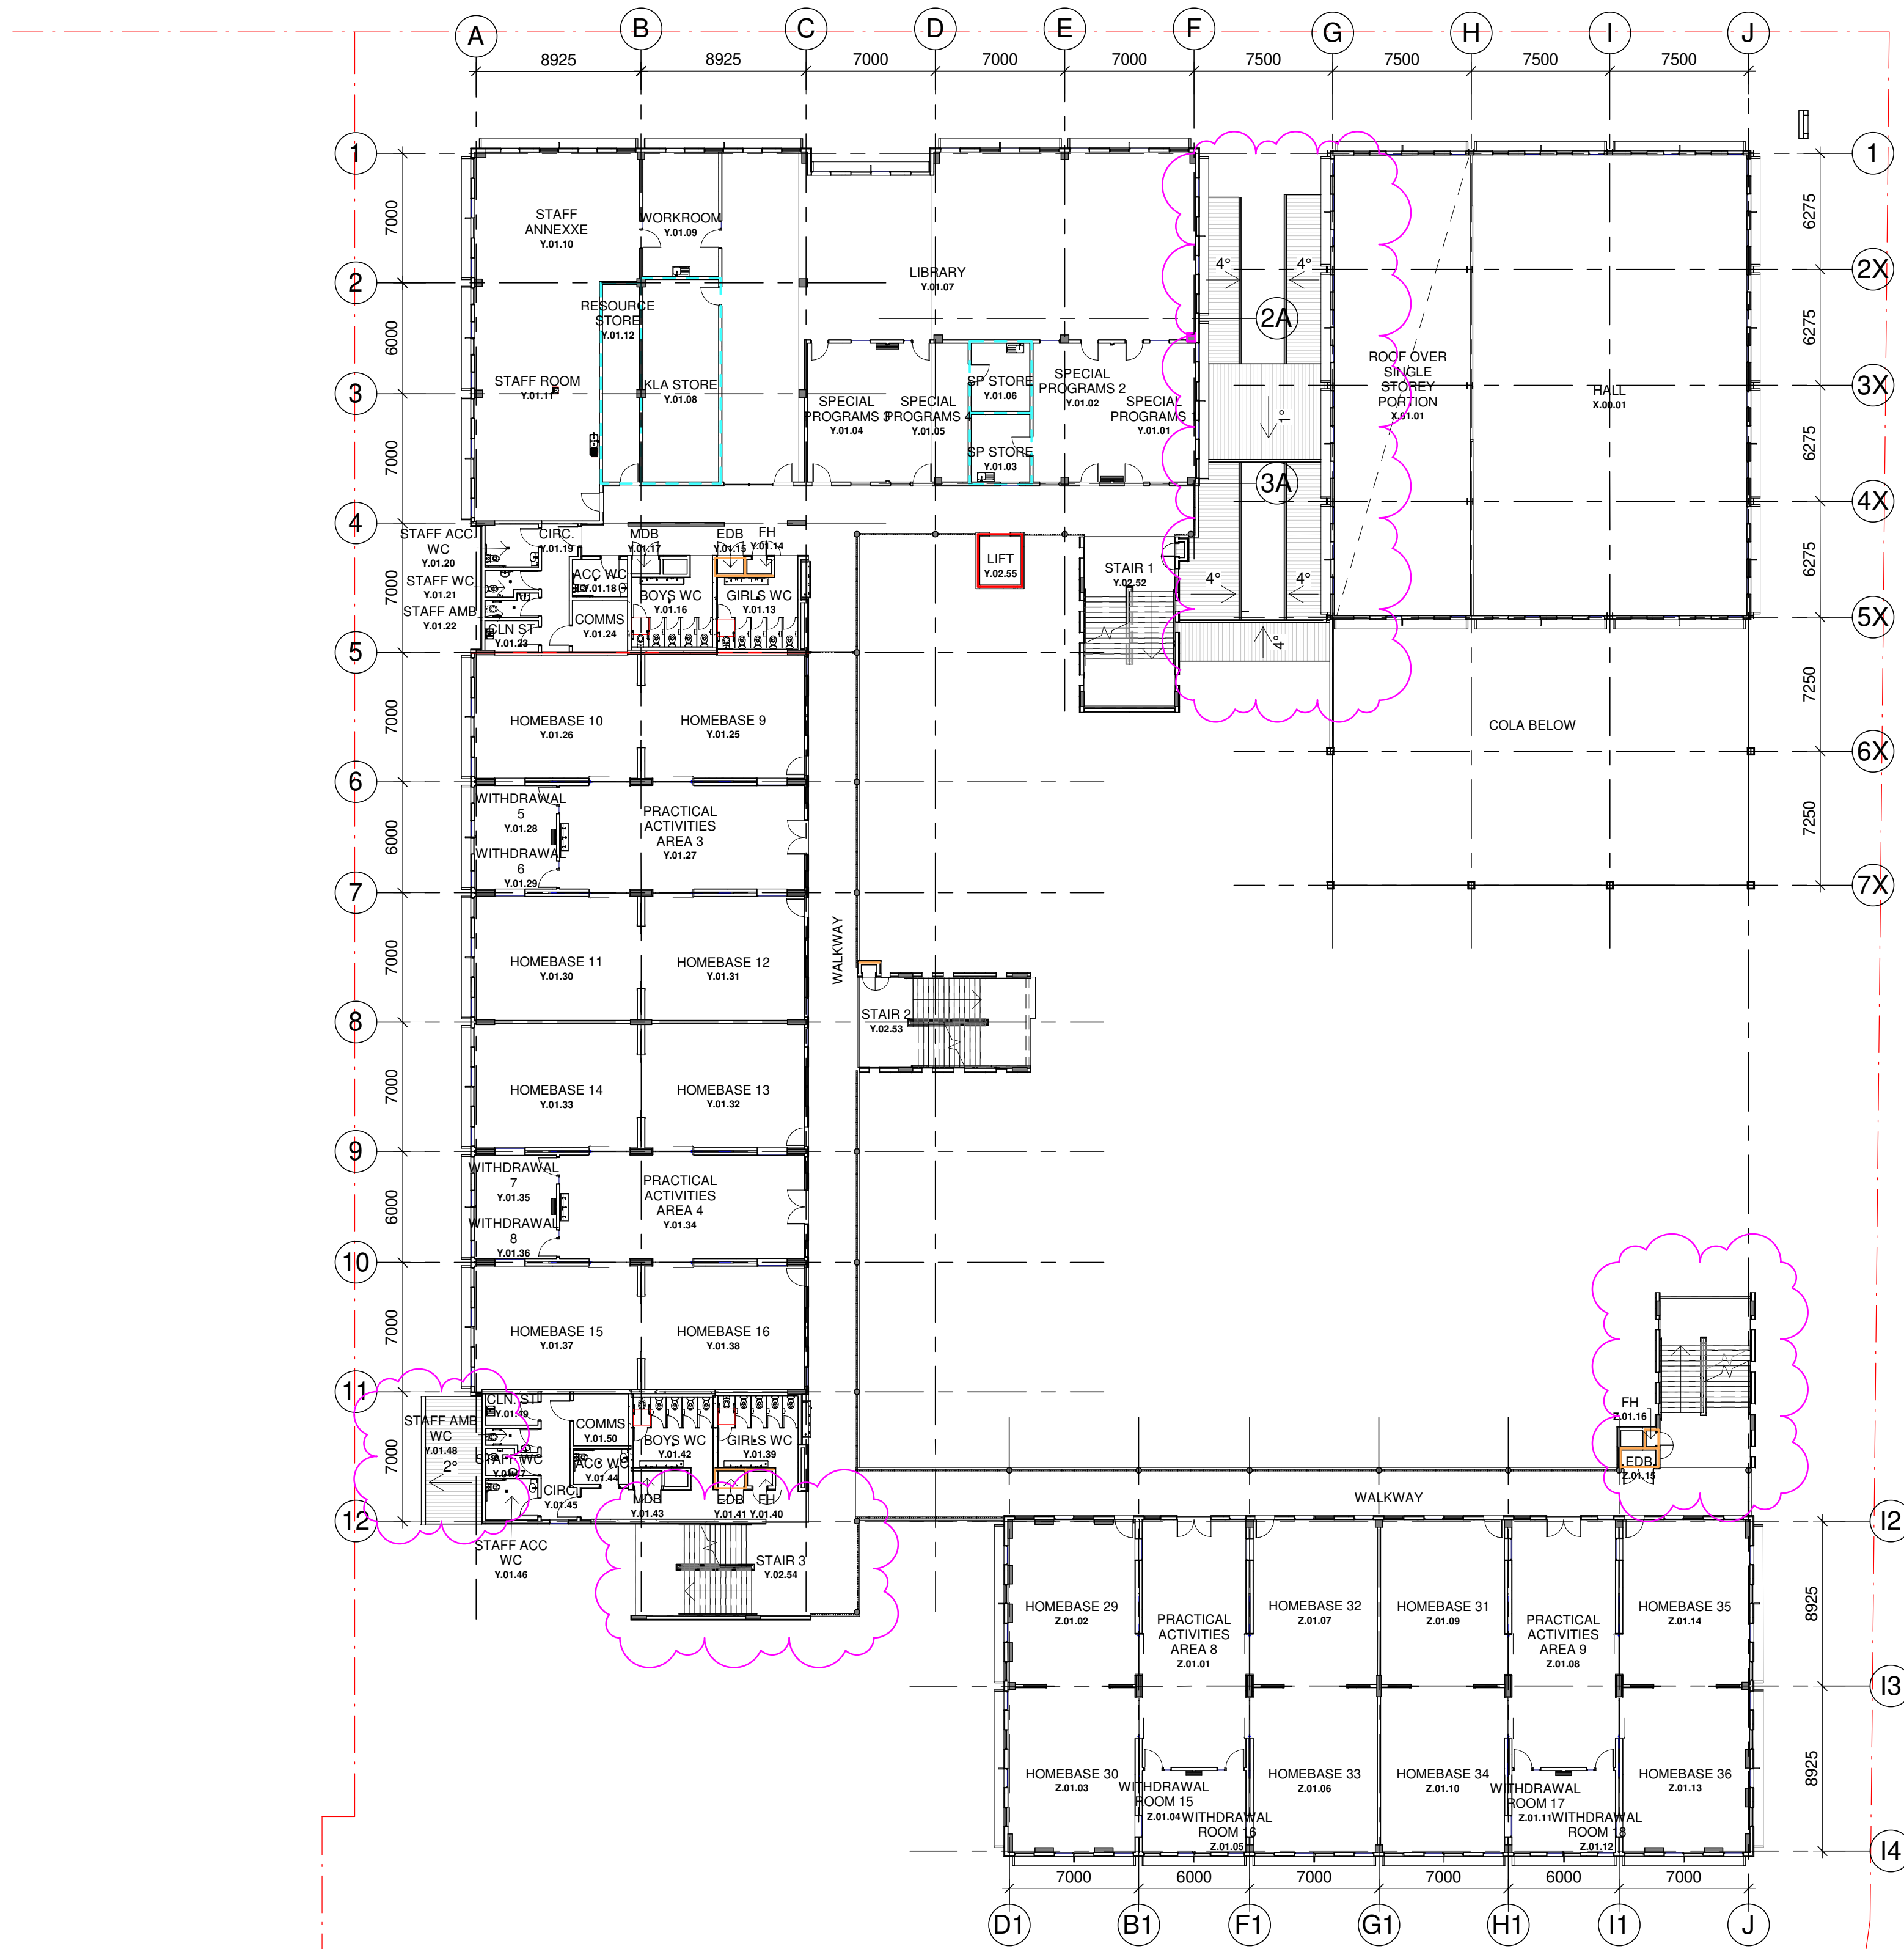

100% FOR EFG

WALLS TO ACHIEVE 120/120/120
WALLS TO ACHIEVE 60/60/60 OR -/60/60
WALLS TO ACHIEVE EFG SECURITY LEVEL D


Issue			
No.	Date	Description	Chkd
P2	11/10/2021	FOR COORDINATION	
P3	13/10/2021	FOR COORDINATION	
P4	19/10/2021	FOR COORDINATION	
P5	29/10/2021	70% ISSUE FOR PRICING	
P6	04/11/2021	70% ISSUE FOR PRICING - ADDENDUM 01	
P7	30/11/2021	100% EFG SUBMISSION	
P8	17/12/2021	RESPONSE TO SDA SUBMISSION	

Architect
NBRS
Sydney
61 2 9922 2344
nbsarchitecture.com
Any form of replication of this drawing in full or in part without the written permission of NBRS+PARTNERS Pty Ltd constitutes an infringement of the copyright.
Nominated Architect:
Andrew Duffin NSW 5602
NBRS & Partners Pty Ltd VIC 51197
© 2020
ABN 16 002 247 565

Project
NLPS
at
Lachlan Street Liverpool, NSW 2170
for
ADCO Constructions Pty Ltd

Drawing Title
OVERALL LEVEL 2 PLAN

100% FOR EFSG

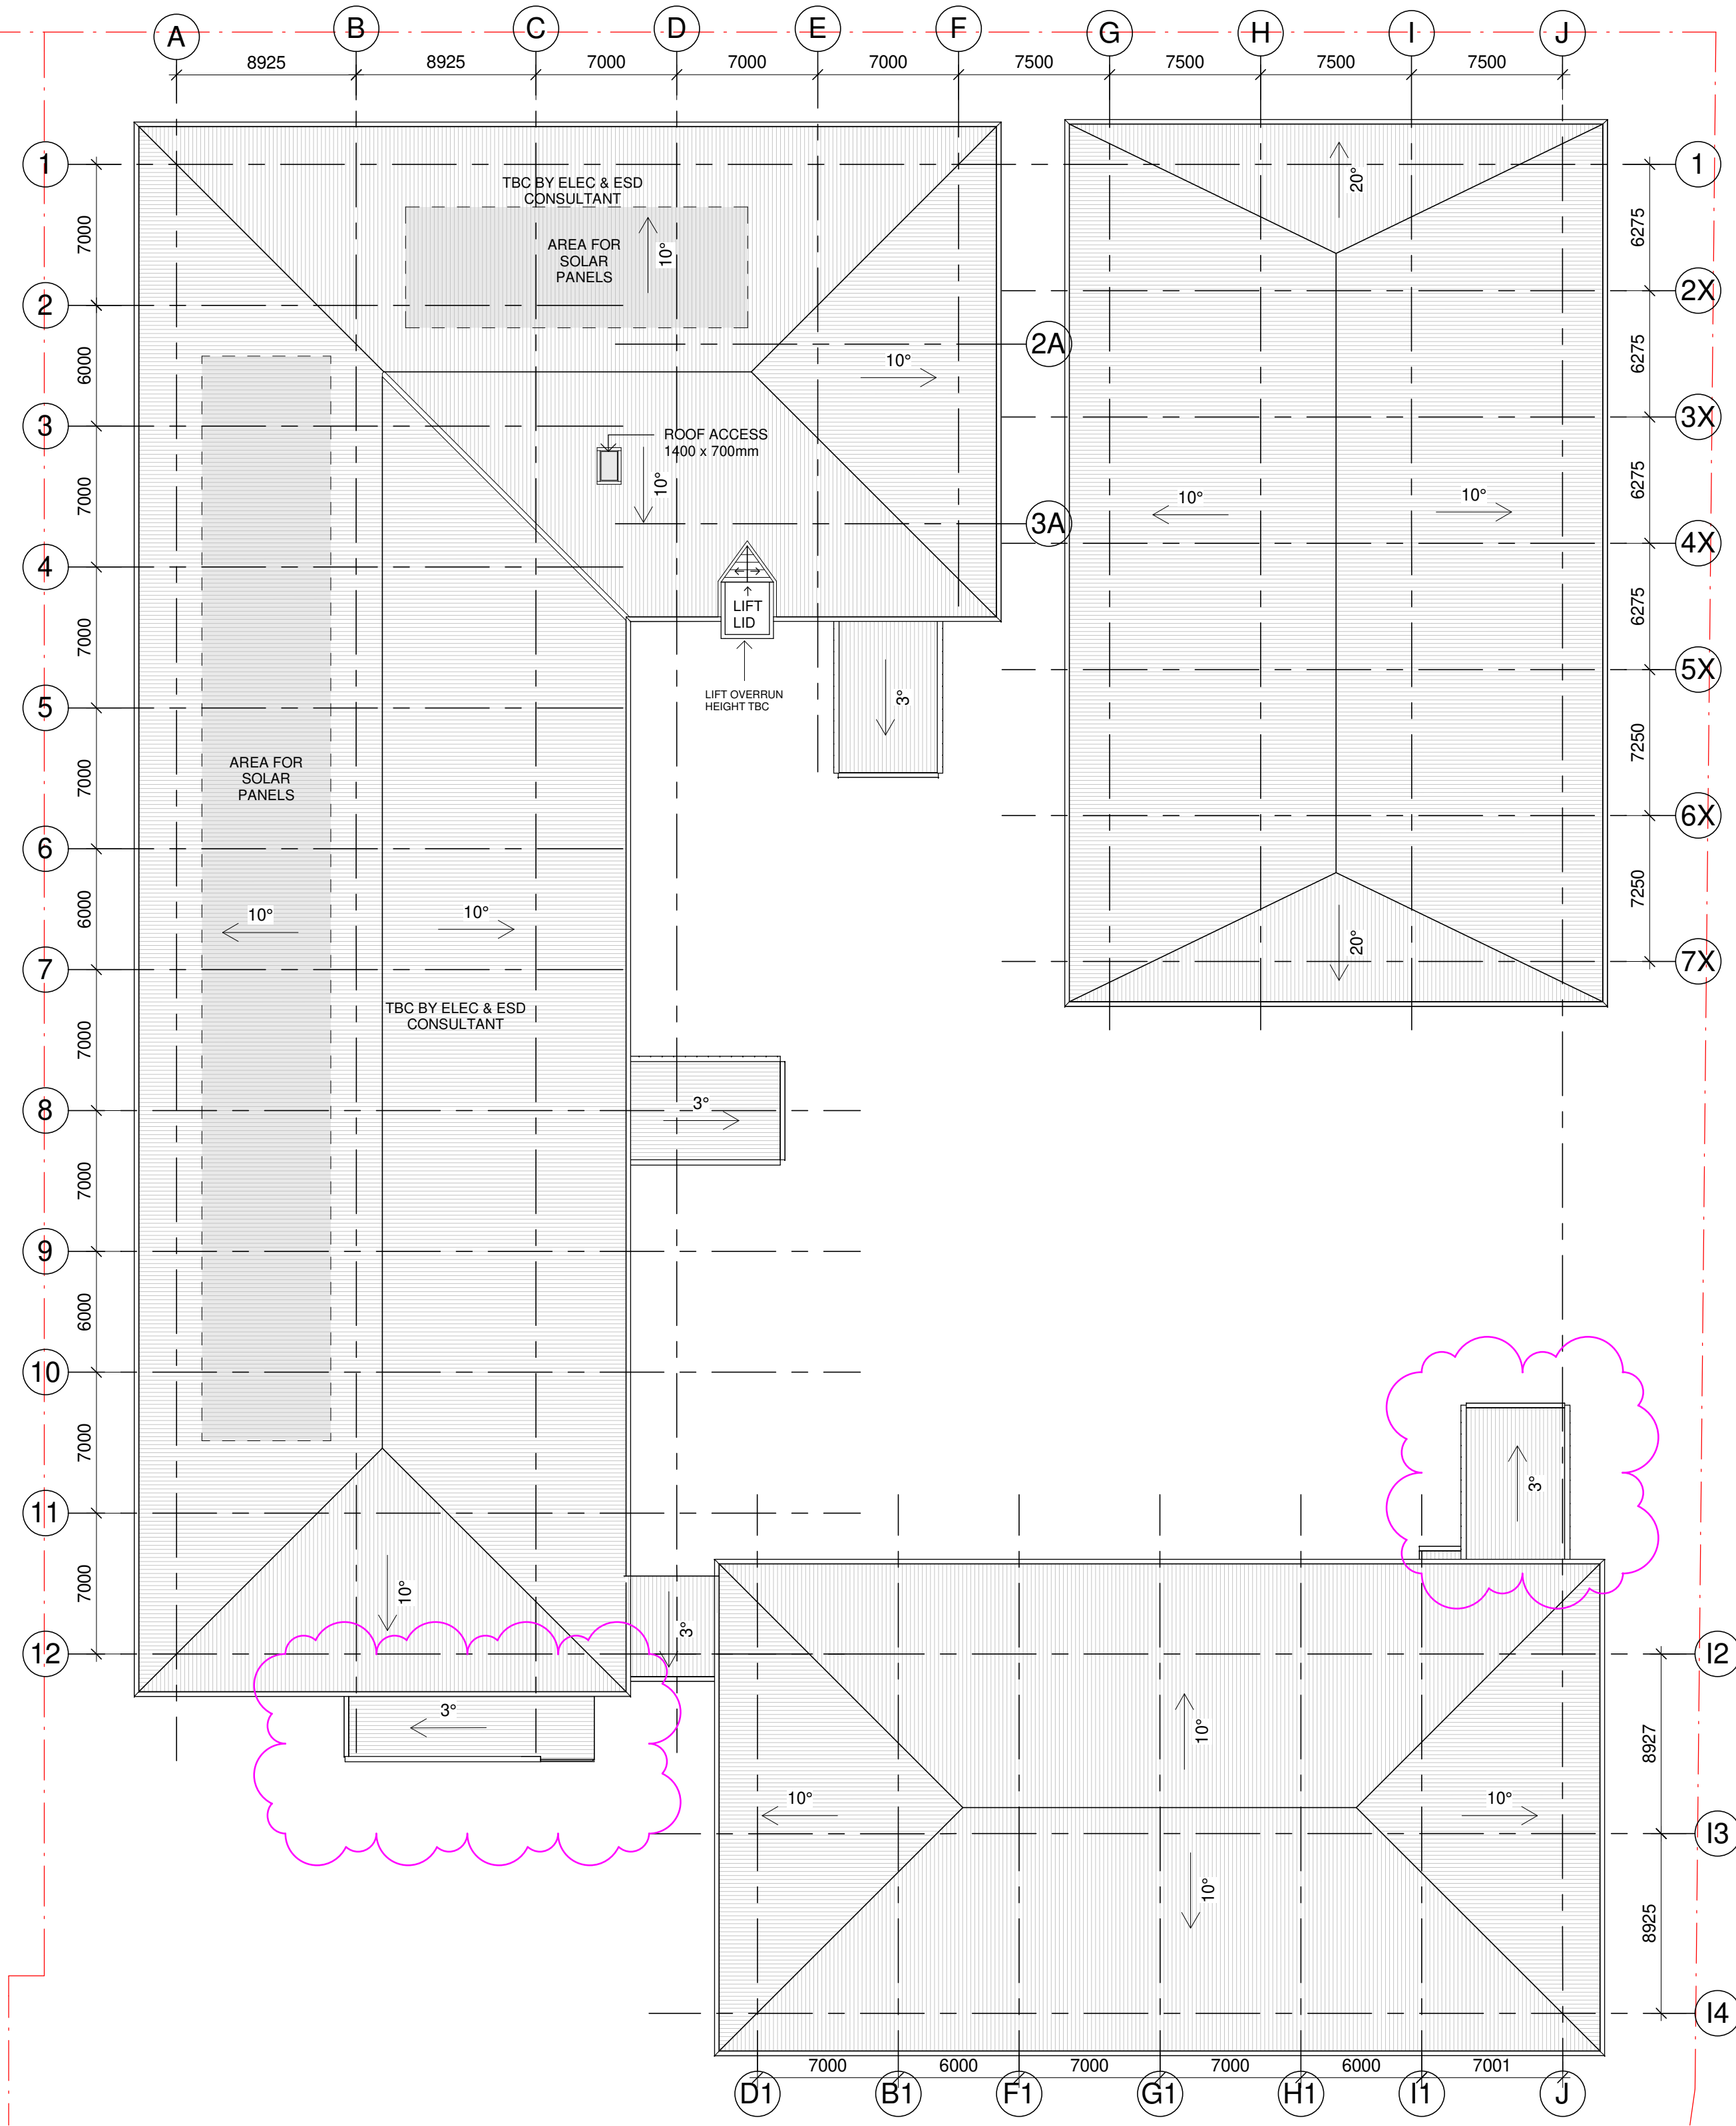

Issue			
No.	Date	Description	Chkd
P1	09/10/2021	FOR COORDINATION	
P2	29/10/2021	70% ISSUE FOR PRICING	
P3	30/11/2021	100% EFSG SUBMISSION	
P4	17/12/2021	RESPONSE TO SSDA SUBMISSION	

Architect
NBRS

Sydney
61 2 9922 2344
nbsarchitecture.com
Any form of replication of this drawing in full or in part without the written permission of NBRS+PARTNERS Pty Ltd constitutes an infringement of the copyright.

Nominated Architect:
Andrew Duffin NSW 5602
NBRS & Partners Pty Ltd VIC 51197
© 2020
ABN 16 002 247 565

Project
NLPS

at
Lachlan Street Liverpool, NSW 2170


for
ADCO Constructions Pty Ltd

Drawing Title
OVERALL ROOF PLAN


Date 17/12/2021 4:19:21 PM
Scale 1 : 250 @ A1

Drawing Reference
NLPS-AR-DRG-1030
Revision
P4

10 10 20 30 40 50 60 70 80 90 100

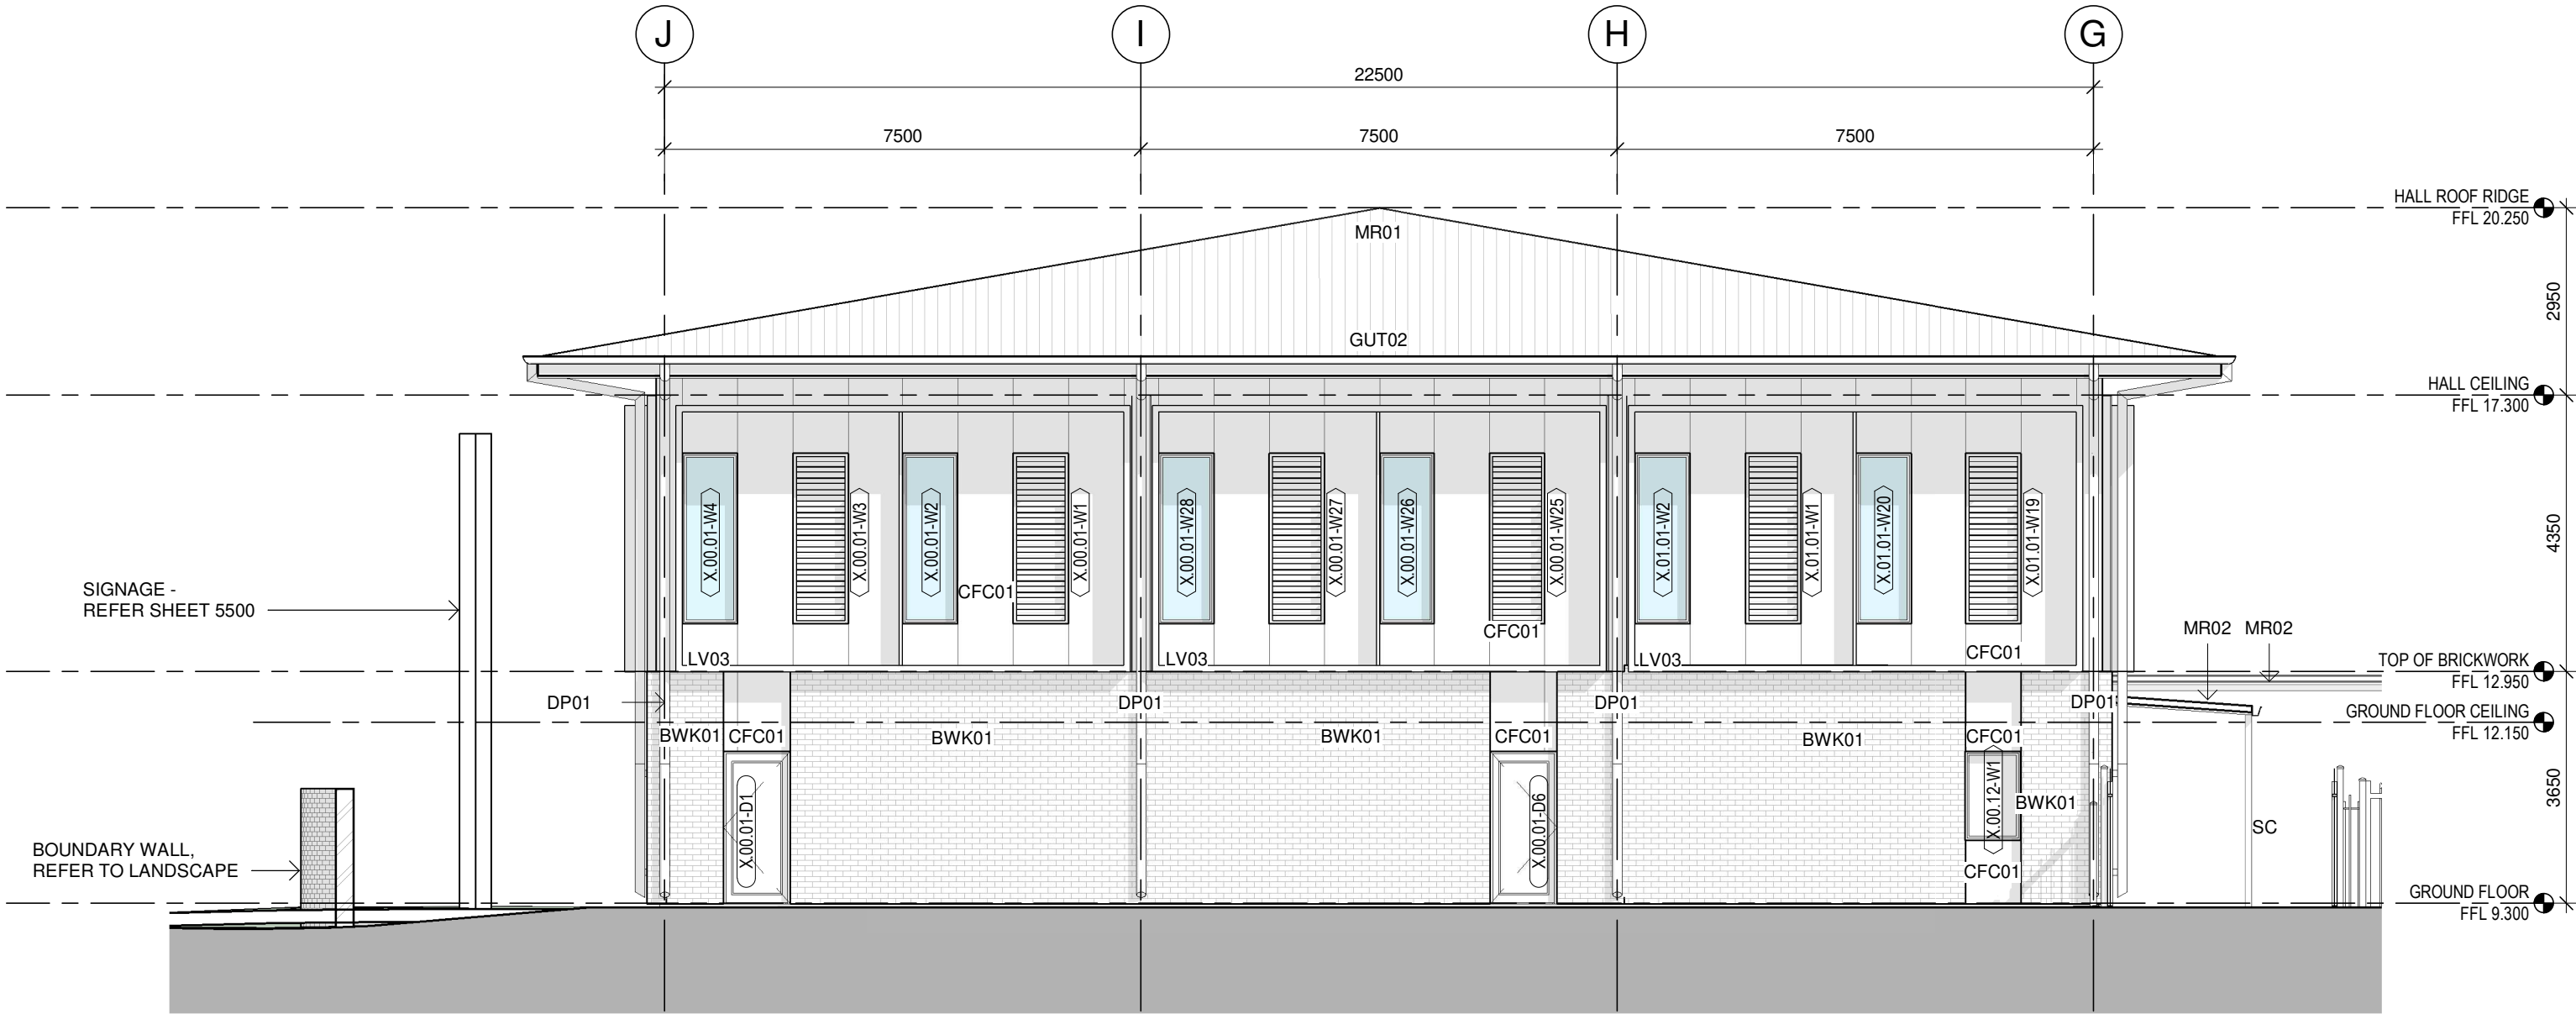

1 ELEVATION - NORTH
1 : 100

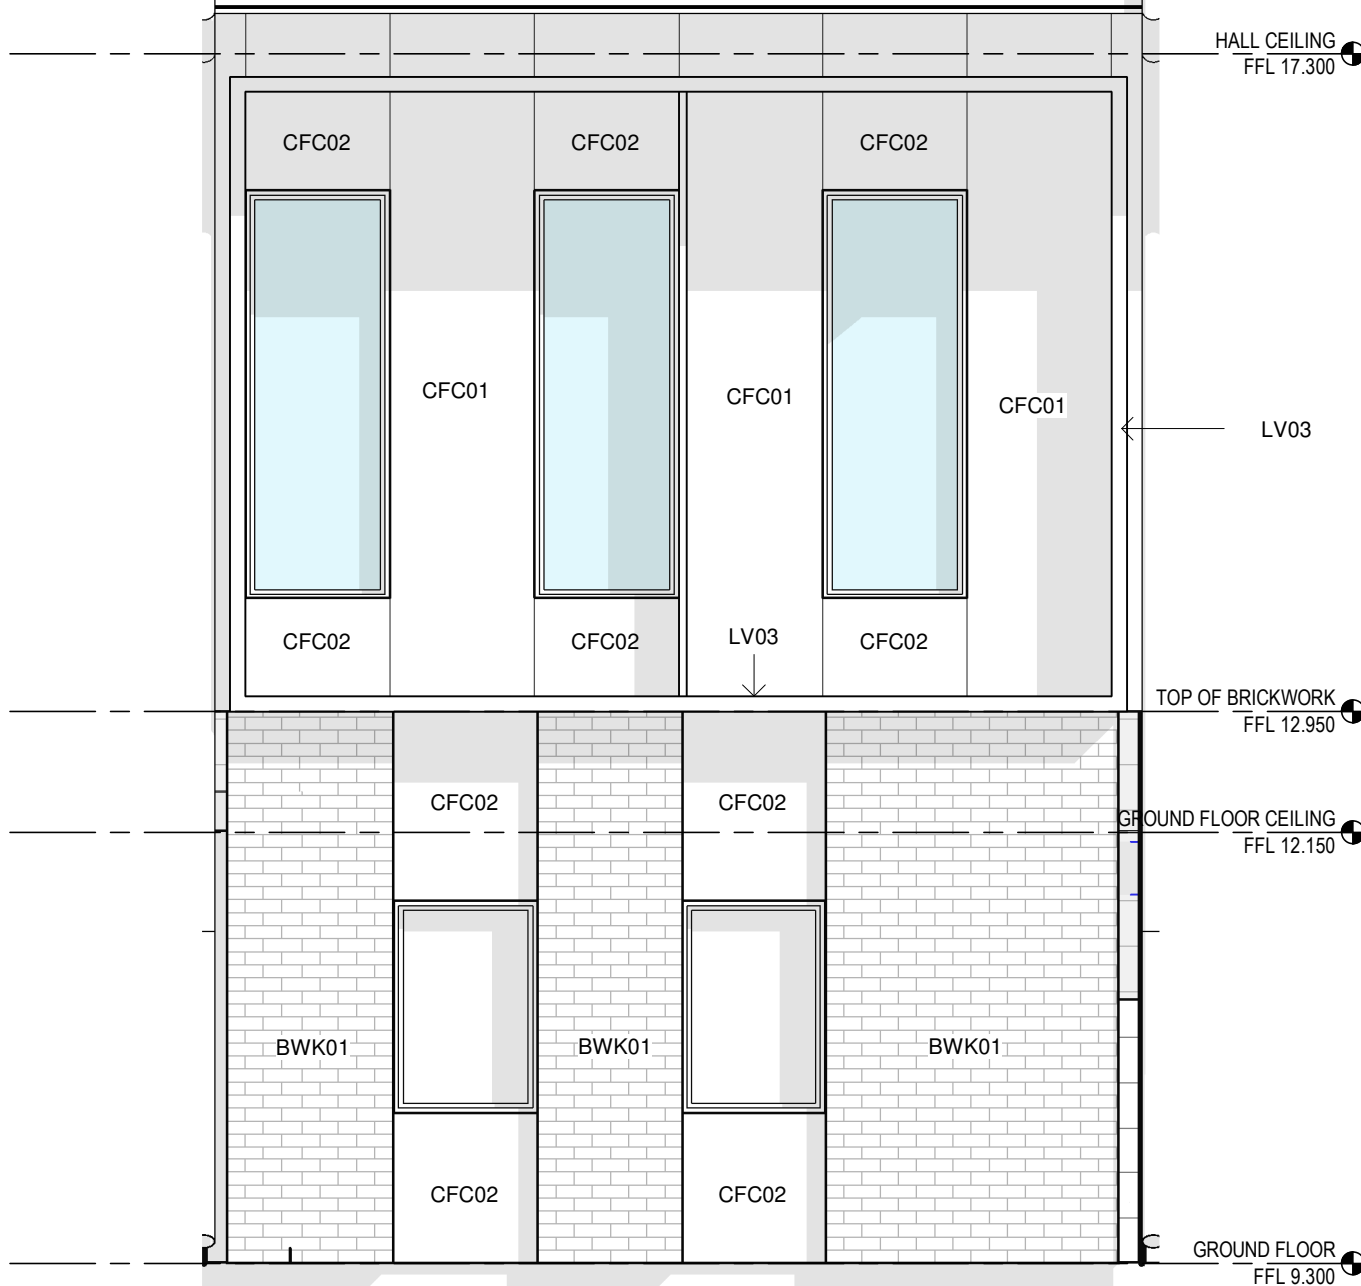

3 Block X - Typical Colour Allocation
1 : 50

100% FOR EFSG

ABBREVIATIONS ON SHEET	
CODE	DESCRIPTION
BWK01	FACE BRICKWORK TYPE 1
CFC01	COMPRESSED FIBRE CEMENT CLADDING - COLOUR TBC
DP01	DOWNPIPE TYPE 01 WITH 2100H GALV. SLEEVE
GUT02	GUTTER TYPE 02 - 225MM HALF ROUND GUTTER
LV03	LOUVRE TYPE 03 -
MR01	METAL ROOF SHEETING TYPE 01 - KLIP-LOK HI STRENGTH
MR02	METAL ROOF SHEETING TYPE 02 - KLIP-LOK 406
SC	STEEL COLUMN - REFER TO ENG. DOCUMENTATION
SCN01	ALUMINIUM PERFORATED SCREEN -

Issue			
No.	Date	Description	Chkd
P1	19/10/2021	FOR COORDINATION	
P2	29/10/2021	70% ISSUE FOR PRICING	
P3	30/11/2021	100% EFSG SUBMISSION	
P4	13/12/2021	100% AMENDED EFSG SUBMISSION	

Architect
NBRSEARCHITECTURE.


Sydney
61 2 9922 2344
nbsrarchitecture.com
Any form of replication of this drawing in full or in part without the written permission of NBRSEARCHITECTURE Pty Ltd constitutes an infringement of the copyright.
Nominated Architect:
Andrew Duffin NSW 5602
NBRSEARCHITECTURE & Partners Pty Ltd VIC 51197
ABN 16 002 247 565

Project
NLPS

at
Lachlan Street Liverpool, NSW 2170

for
ADCO Constructions Pty Ltd

Drawing Title
ELEVATIONS - BLOCK X

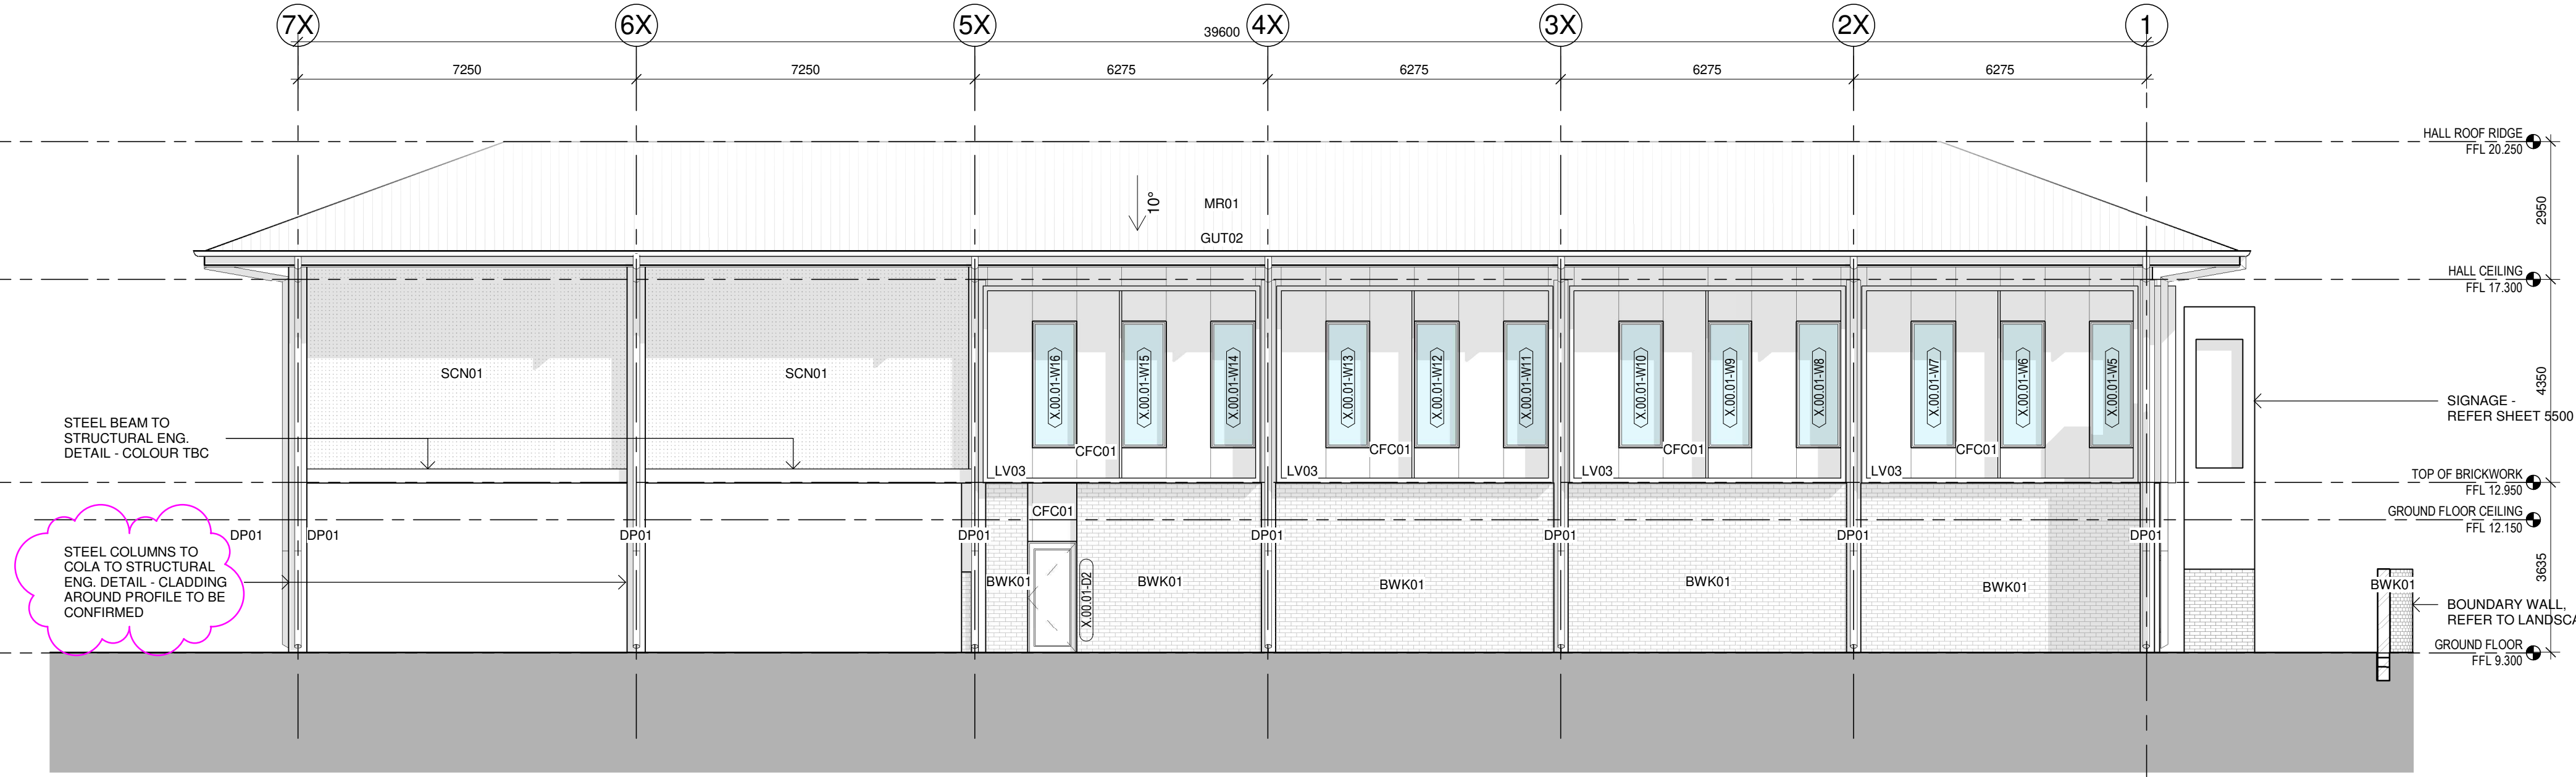


2 ELEVATION - EAST
1 : 100

Date 13/12/2021 12:23:50 PM
Scale As indicated @ A1


Drawing Reference
NLPS-AR-DRG-3000
Revision
P4

0 10 20 30 40 50 60 70 80 90 100

100% FOR EFSG

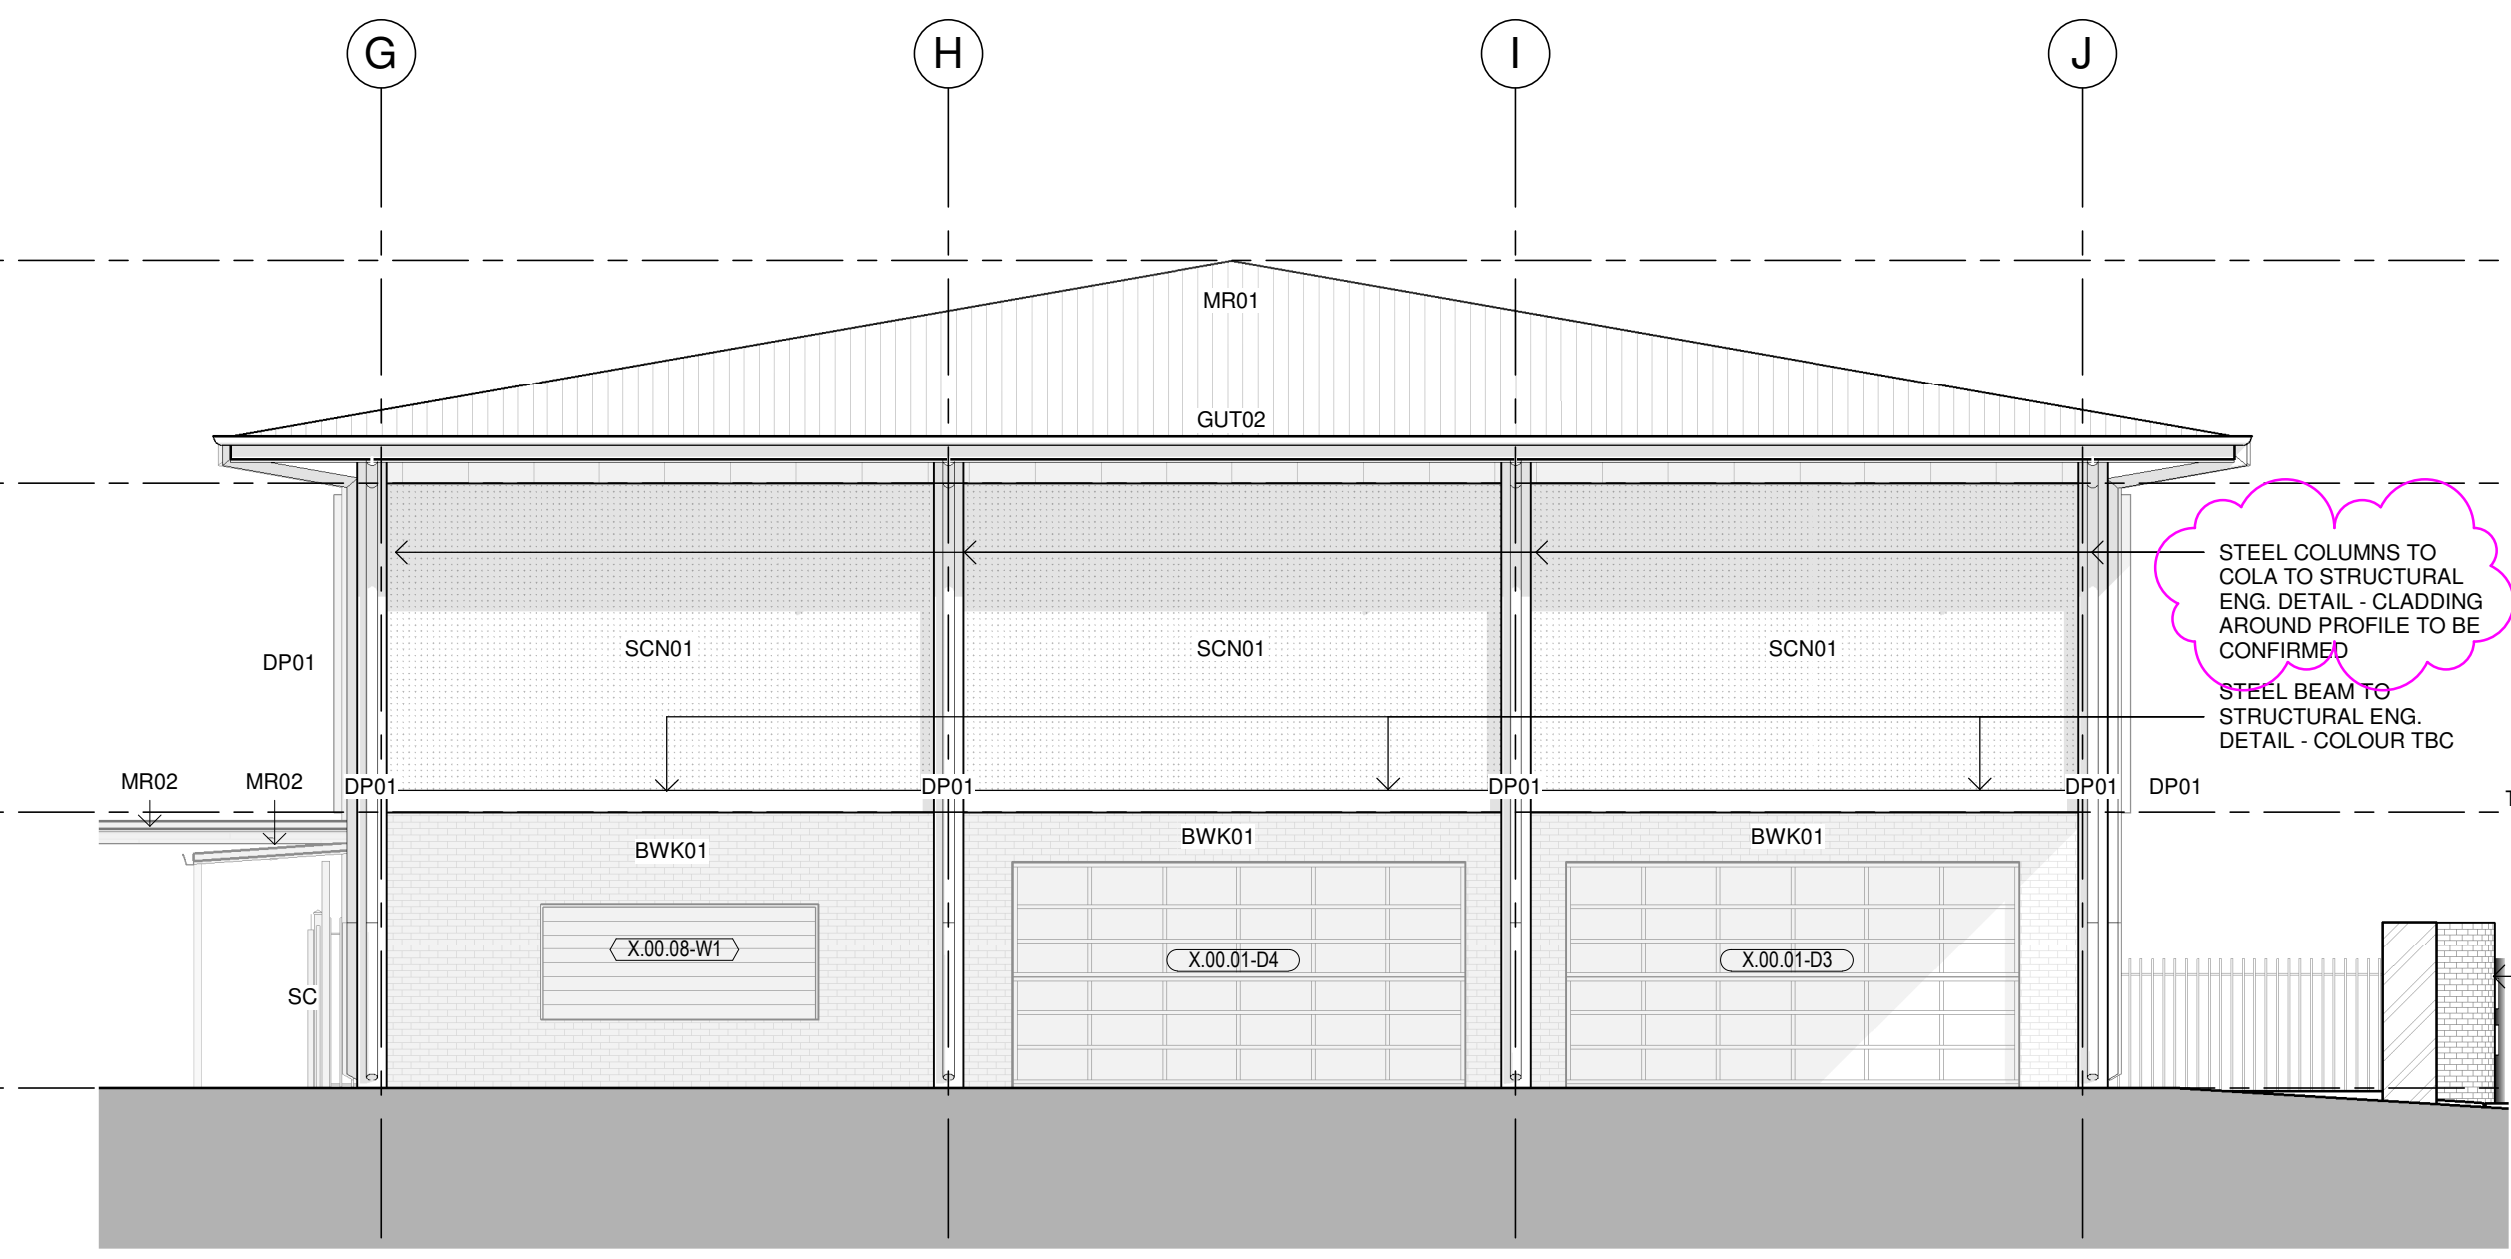

1 ELEVATION - SOUTH
1 : 100

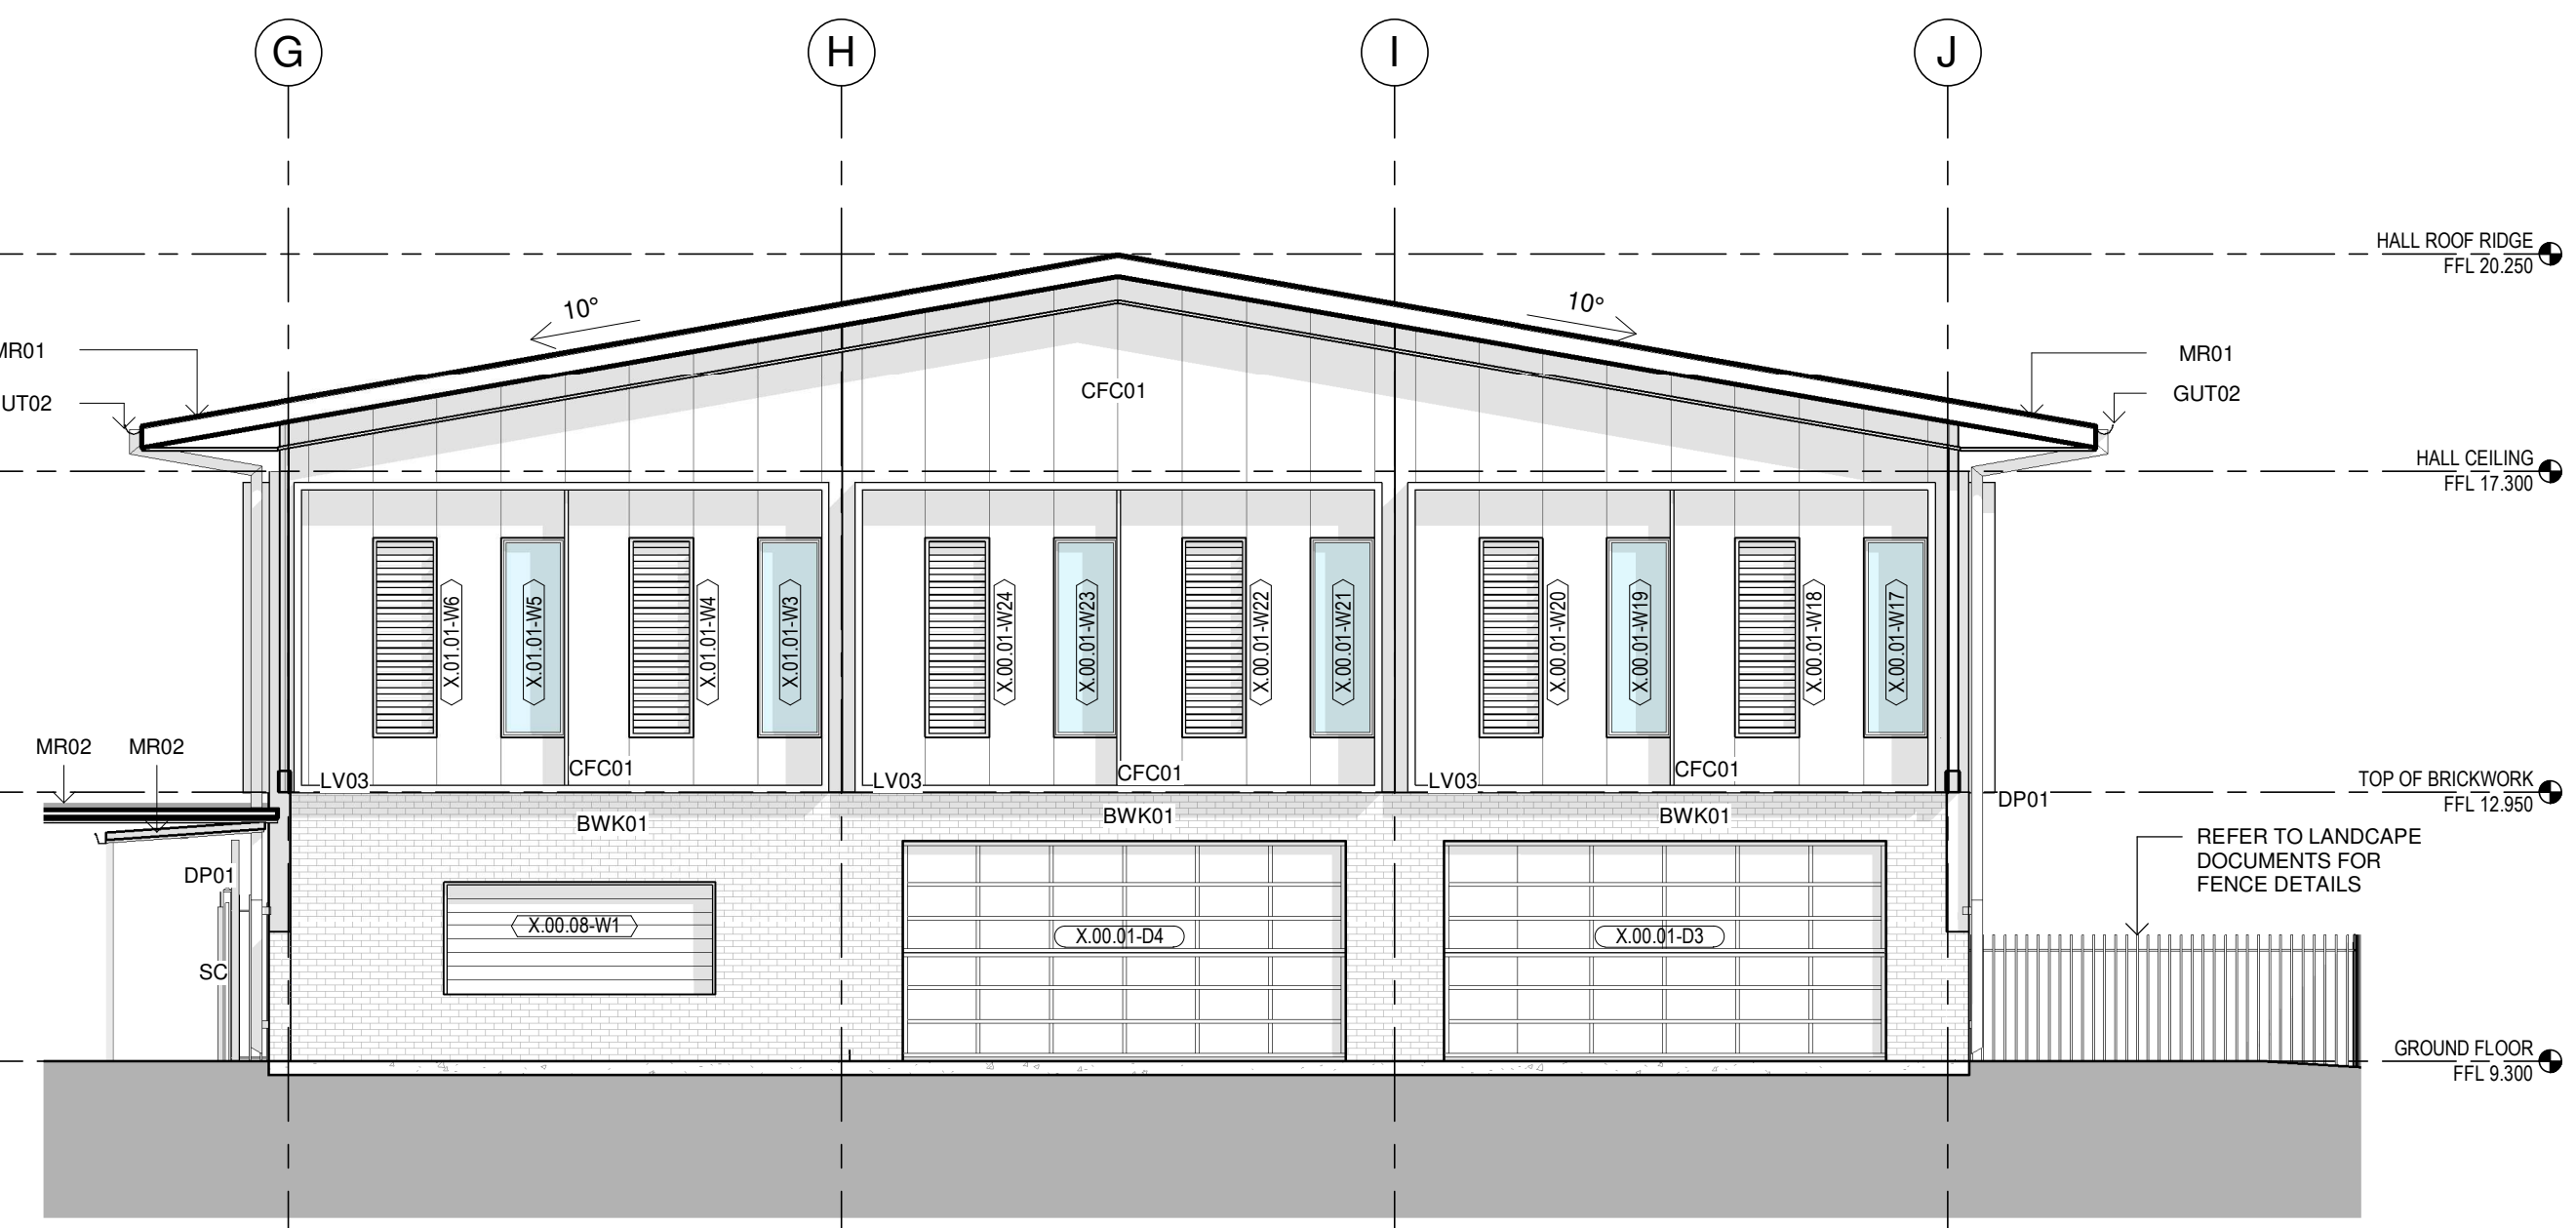

2 ELEVATION - SOUTH (COLA)
1 : 100

ABBREVIATIONS ON SHEET	
CODE	DESCRIPTION
BWK01	FACE BRICKWORK TYPE 1
CFC01	COMPRESSED FIBRE CEMENT CLADDING - COLOUR TBC
DP01	DOWNPIPE TYPE 01 WITH 2100H GALV. SLEEVE
GUT02	GUTTER TYPE 02 - 225MM HALF ROUND GUTTER
LV03	LOUVRE TYPE 03 -
MR01	METAL ROOF SHEETING TYPE 01 - KLIP-LOK HI STRENGTH
MR02	METAL ROOF SHEETING TYPE 02 - KLIP-LOK 406
SC	STEEL COLUMN - REFER TO ENG. DOCUMENTATION
SCN01	ALUMINIUM PERFORATED SCREEN -

Issue			
No.	Date	Description	Chkd
P1	19/10/2021	FOR COORDINATION	
P2	28/10/2021	70% ISSUE FOR PRICING	
P3	04/11/2021	70% ISSUE FOR PRICING - ADDENDUM 01	
P4	30/11/2021	100% EFSG SUBMISSION	
P5	13/12/2021	100% AMENDED EFSG SUBMISSION	

Architect
NBRSEARCHITECTURE.


Sydney
No. 61 2 9922 2344 nbrsarchitecture.com
Any form of replication of this drawing in full or in part without the written permission of NBRSEARCHITECTURE Pty Ltd constitutes an infringement of the copyright.
Nominated Architect:
Andrew Duffin NSW 5602
NBRSEARCHITECTURE & Partners Pty Ltd VIC 51197 ABN 16 002 247 565

Project
NLPS


at
Lachlan Street Liverpool, NSW 2170

for
ADCO Constructions Pty Ltd

Drawing Title
ELEVATIONS - BLOCK X

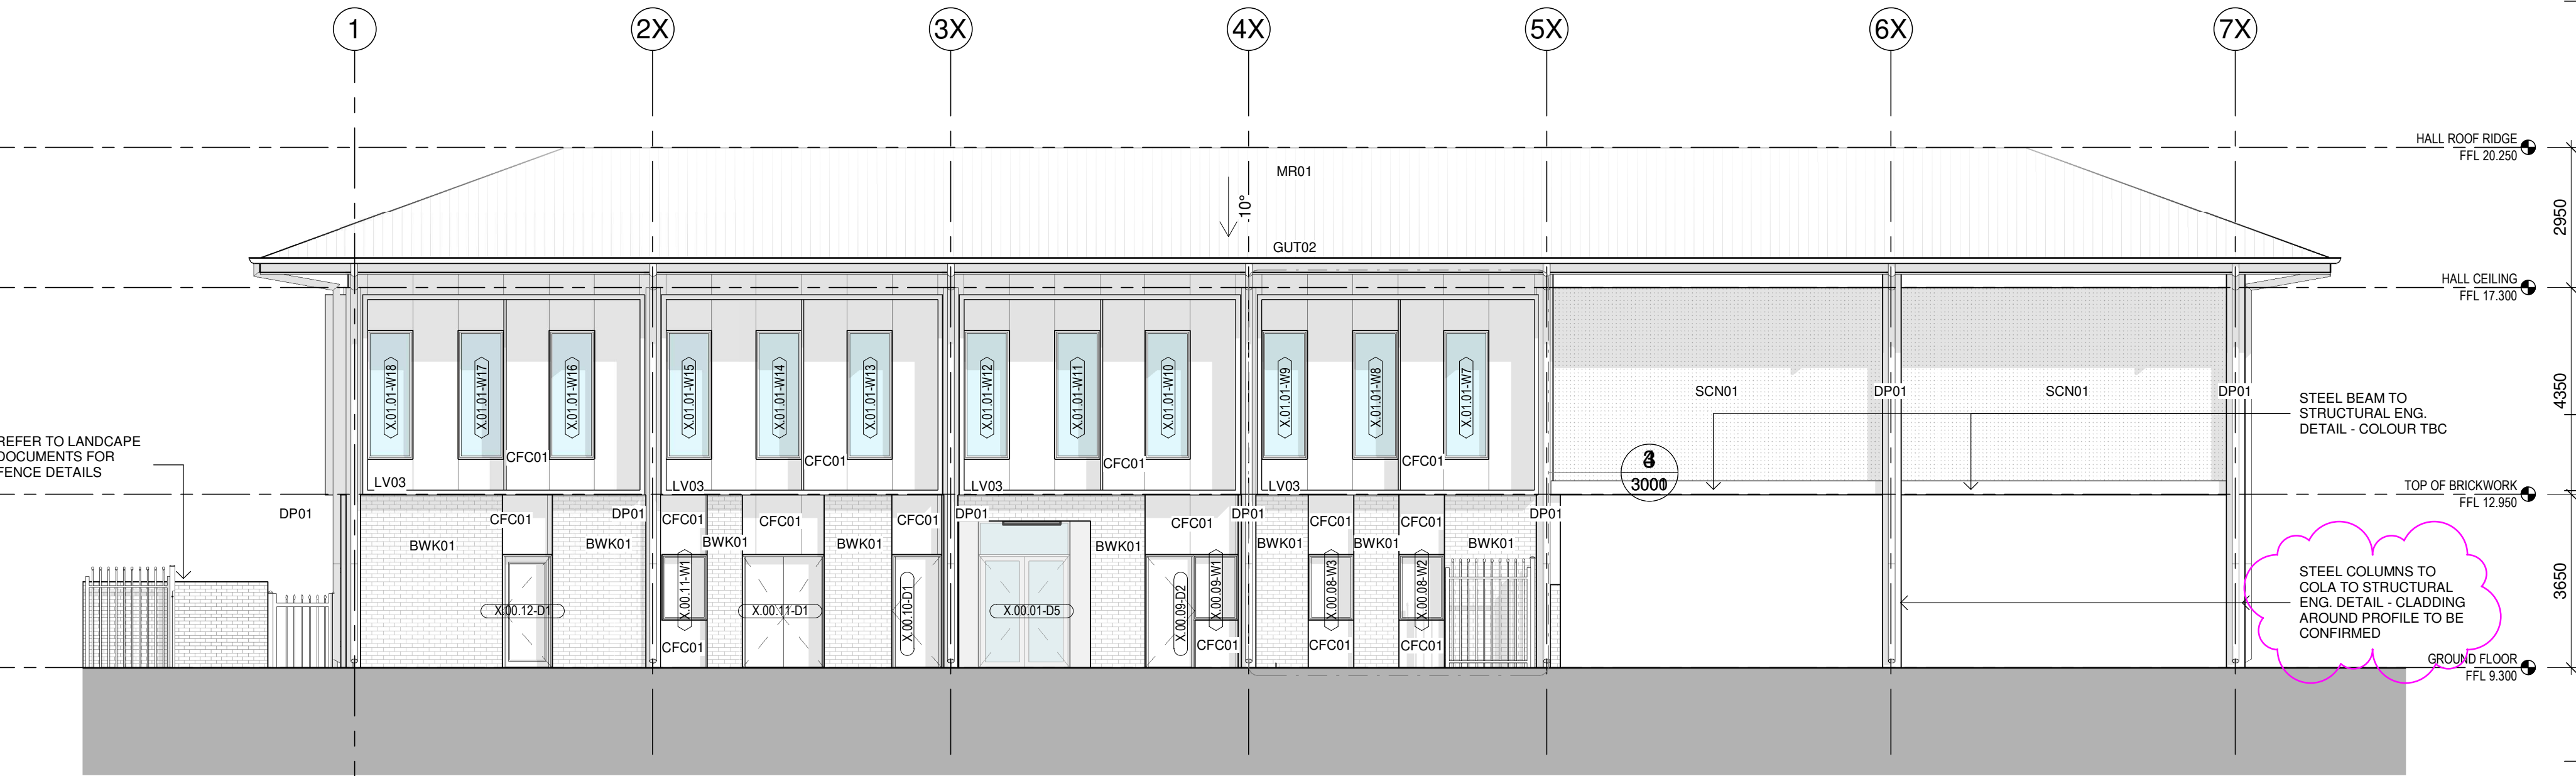


3 ELEVATION - WEST
1 : 100

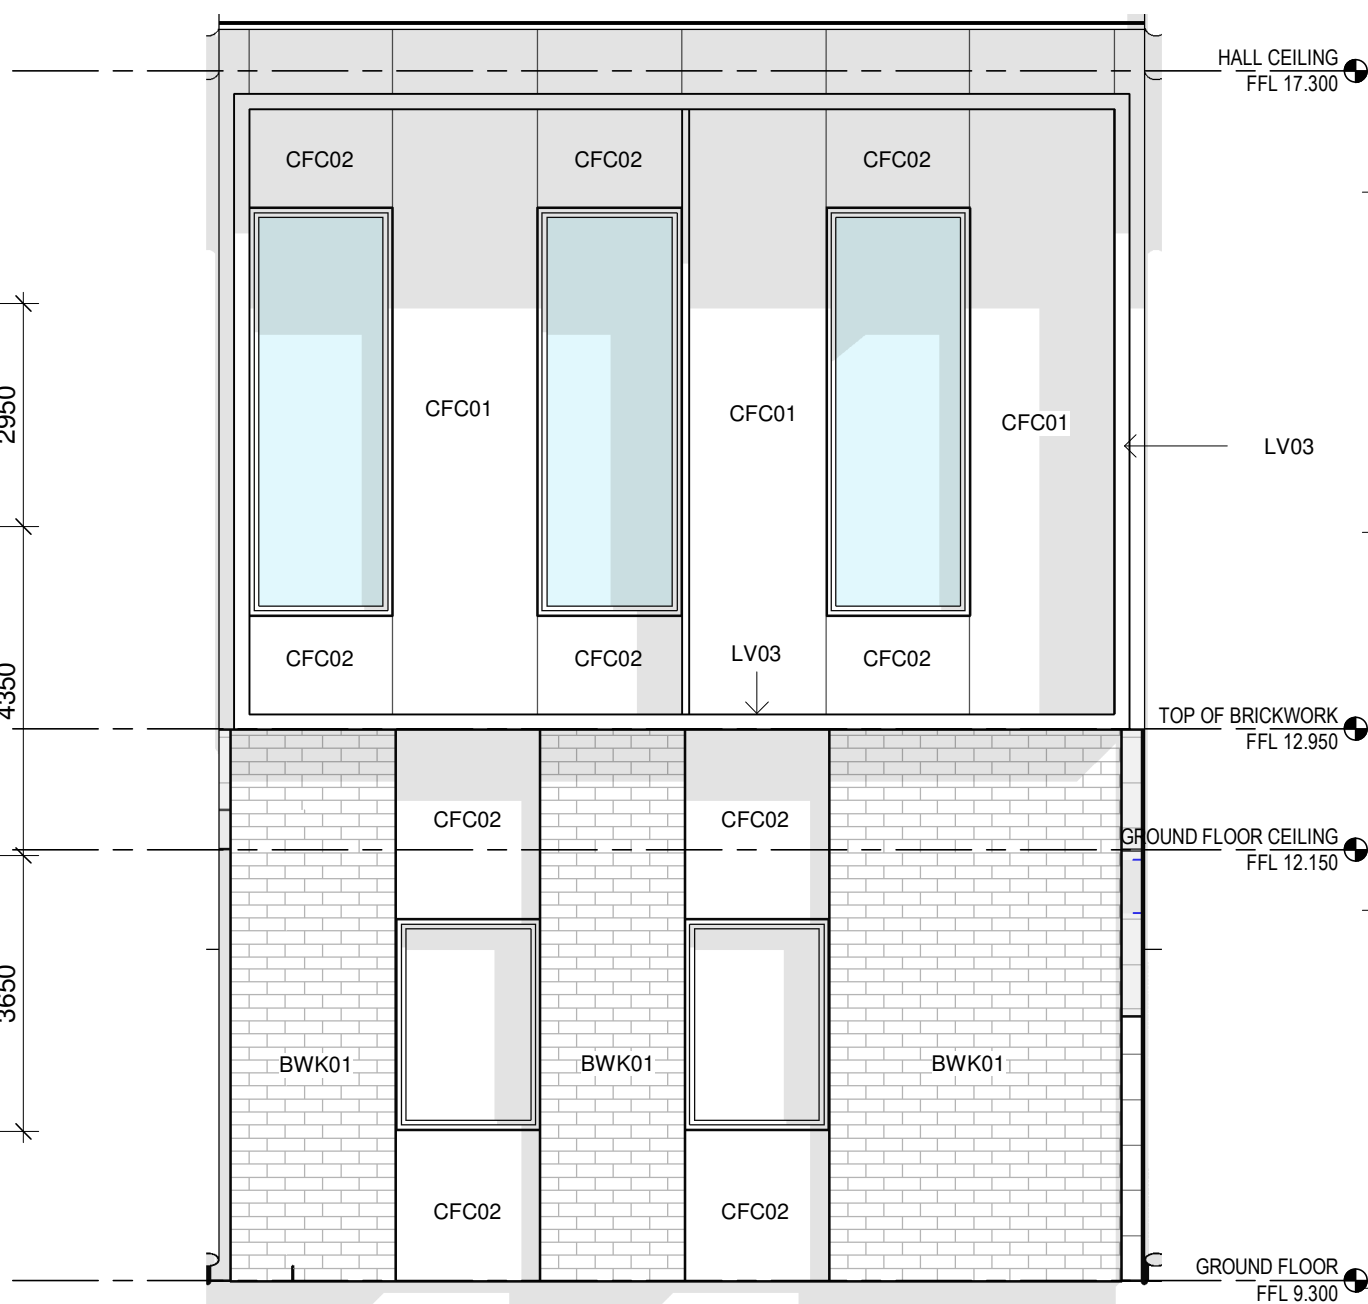

4 Block X - Typical Colour Allocation
1 : 50



2 Block Y Elevation - North
1 : 100

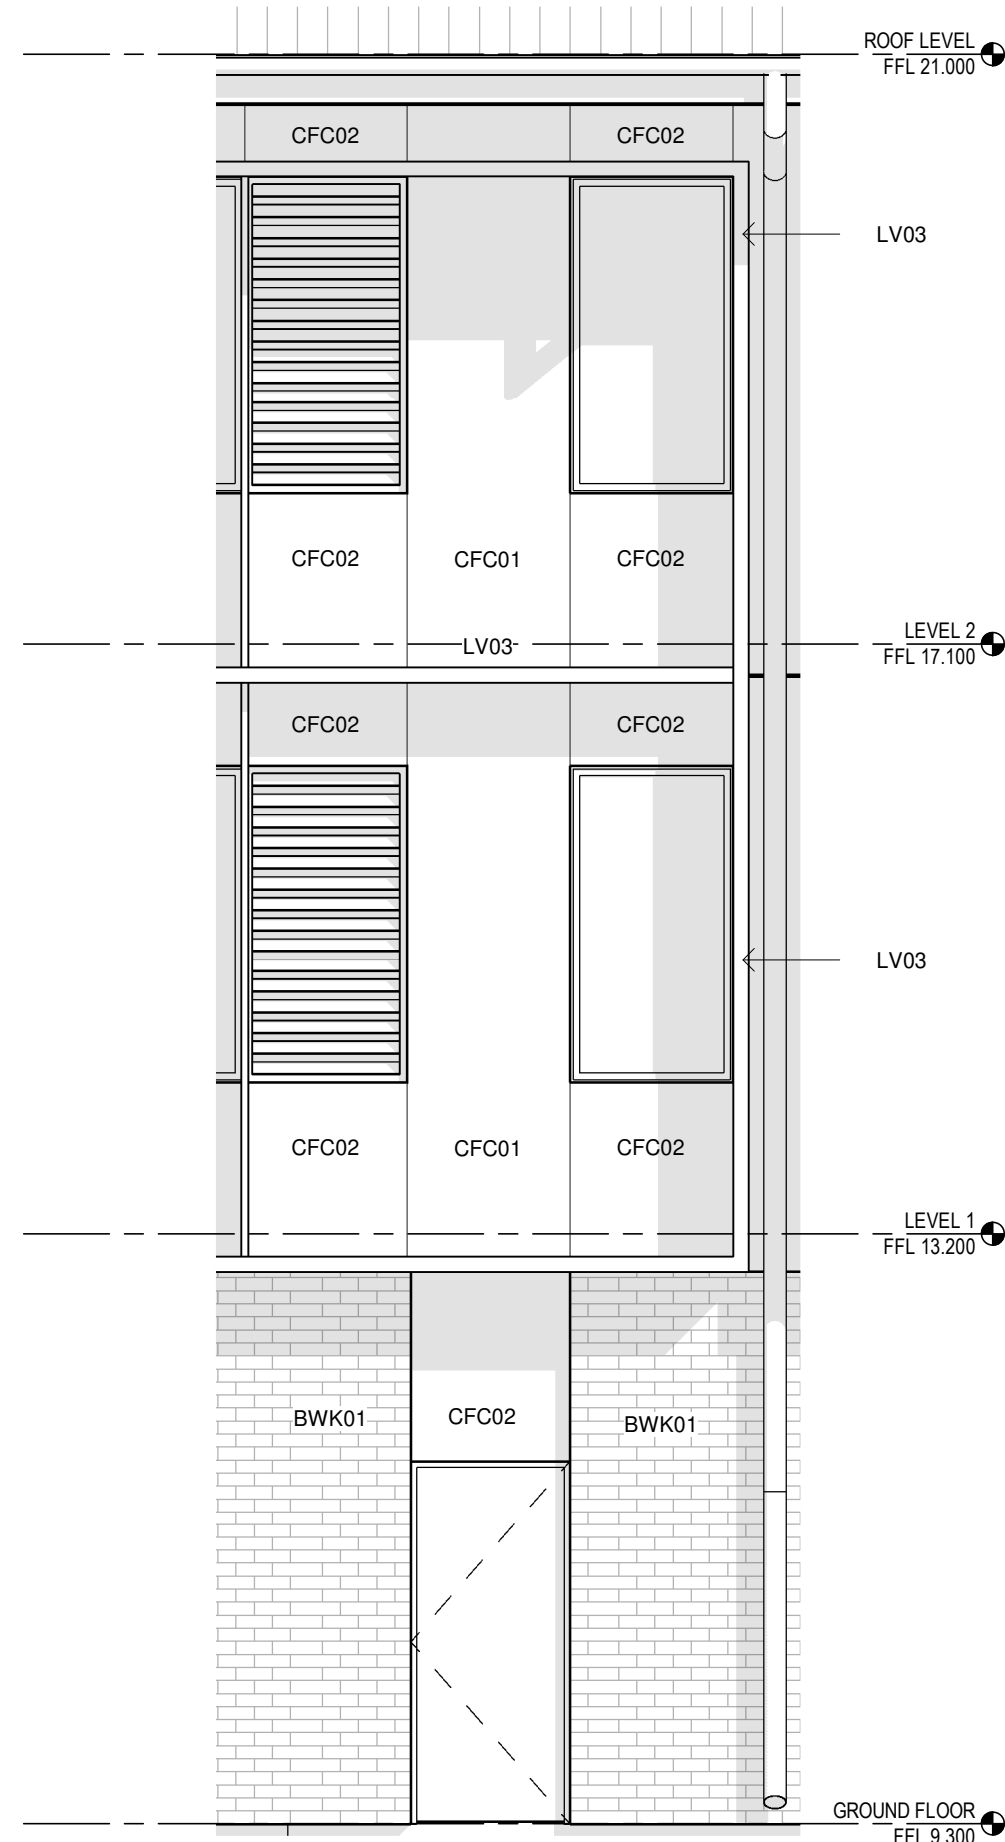

3 Block Y - Typical CFC colour allocation
1 : 50



1 Block Y Elevation - East 1
1 : 100

100% FOR EFSG

ABBREVIATIONS ON SHEET	
CODE	DESCRIPTION
BAL01	BALUSTRADE TYPE 01 - STAIRS
BWK01	FACE BRICKWORK TYPE 1
CFC01	COLOUR TBC FIBRE CEMENT CLADDING - NATURAL
DP01	DOWNPIPE TYPE 0225MM 2100H GALV. SLEEVE
GUT02	GUTTER TYPE 02 - 225MM HALF ROUND GUTTER
LV03	LOUVRE TYPE 03 -
MR01	METAL ROOF SHEETING TYPE 01 - KLIP-LOK HI STRENGTH
MR02	METAL ROOF SHEETING TYPE 02 - KLIP-LOK 406
SC	STEEL COLUMN - REFER TO ENG. DOCUMENTATION
SCN02	ALUMINIUM PERFORATED SCREEN -
SNK11	

ISSUE			
No.	Date	Description	Chkd
P1	29/10/2021	70% ISSUE FOR PRICING	
P2	04/11/2021	70% ISSUE FOR PRICING - ADDENDUM 01	
P3	30/11/2021	100% EFSG SUBMISSION	

Architect
NBRSEARCHITECTURE.

Sydney
61 2 9922 2344 nbrsarchitecture.com
Any form of replication of this drawing in full or in part without the written permission of NBRSEARCHITECTURE Pty Ltd constitutes an infringement of the copyright.

Nominated Architect:
Andrew Duffin NSW 5602
NBRSEARCHITECTURE & Partners Pty Ltd VIC 51197 ABRN 16 002 247 565

Project

NLPS

at
Lachlan Street Liverpool, NSW 2170

for
ADCO Constructions Pty Ltd


Drawing Title
ELEVATIONS - BLOCK Y

Date 30/11/2021 5:52:09 PM
Scale As indicated @ A1

Drawing Reference
NLPS-AR-DRG-3002
Revision
P3

0 10 20 30 40 50 60 70 80 90 100


100% FOR EFSG

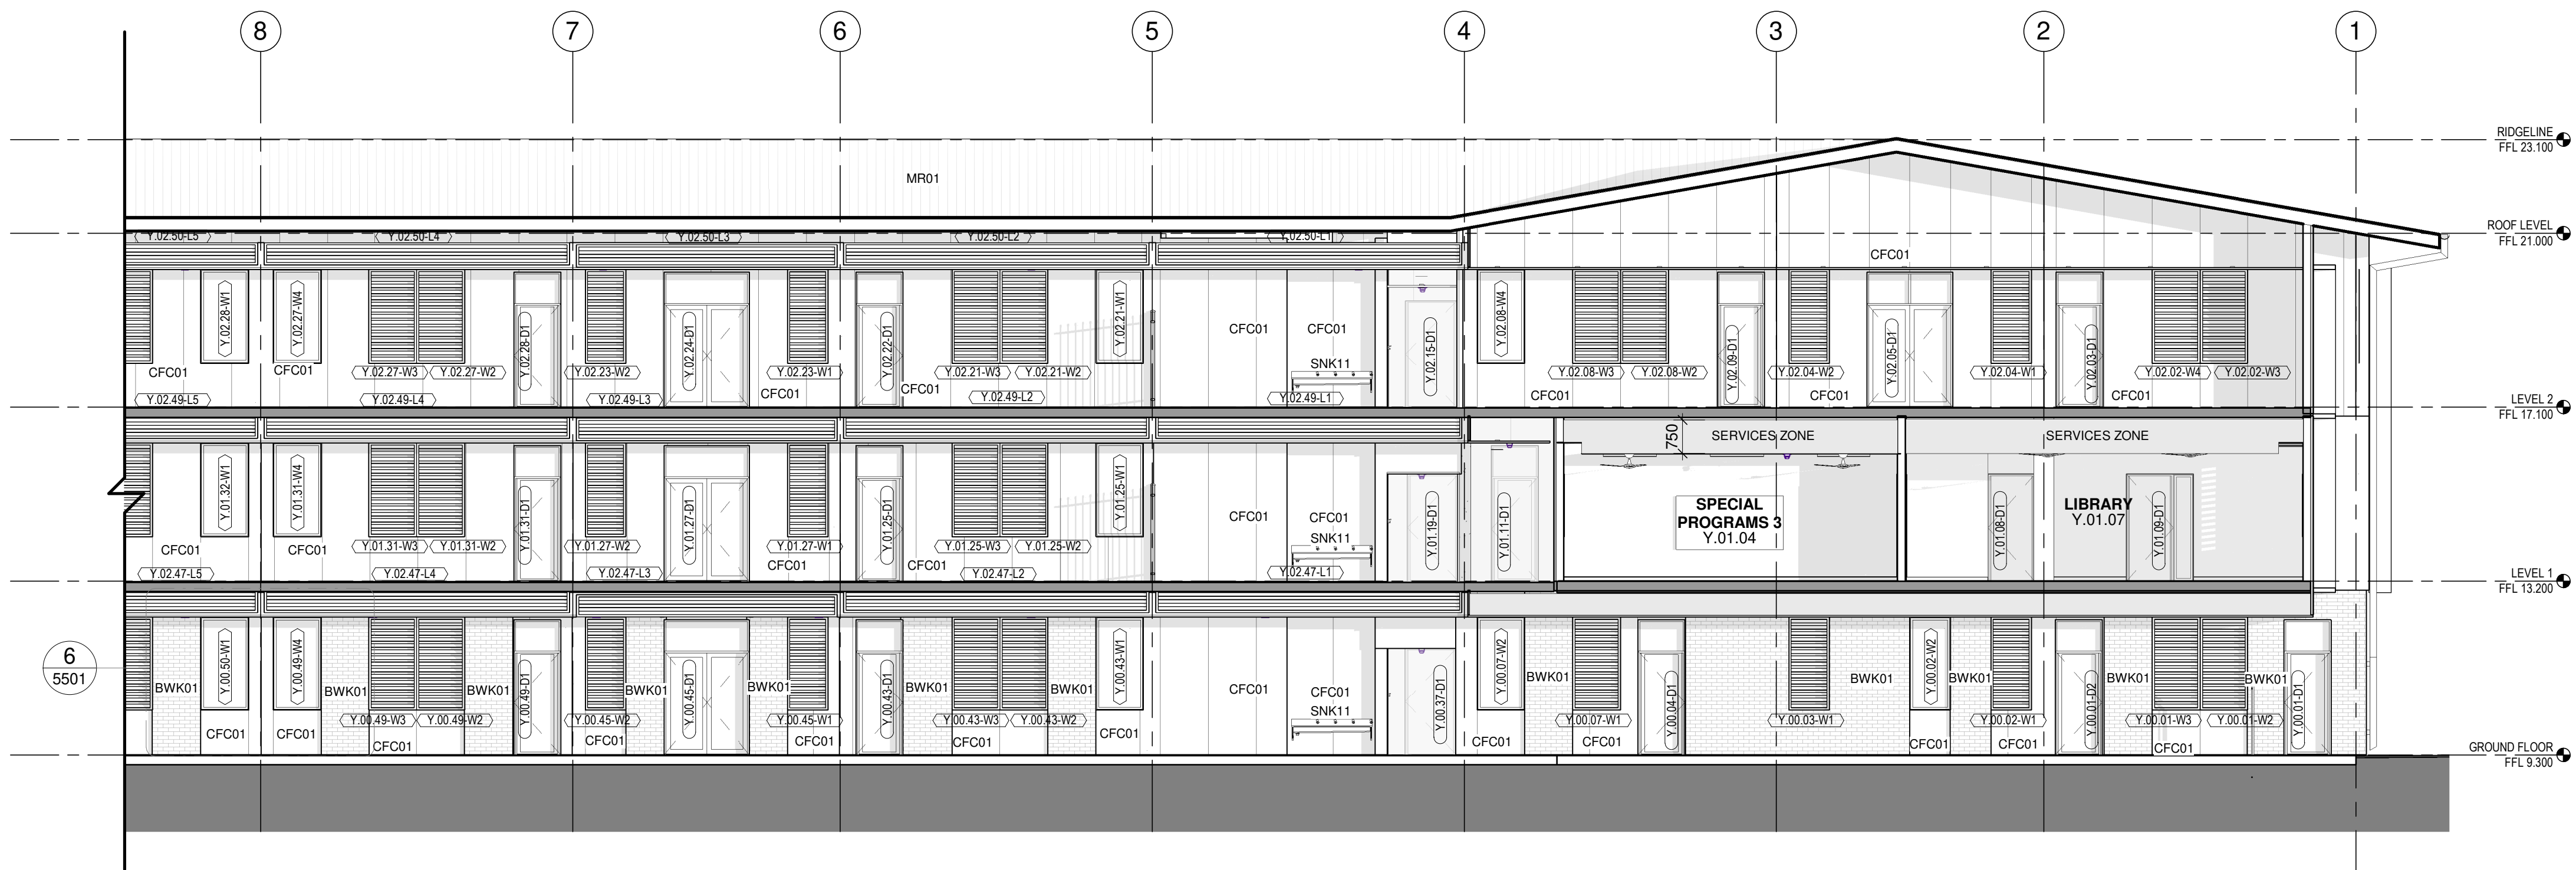

2 Block Y Elevation - East 2
1 : 100



1 Block Y Elevation - East 3
1 : 100

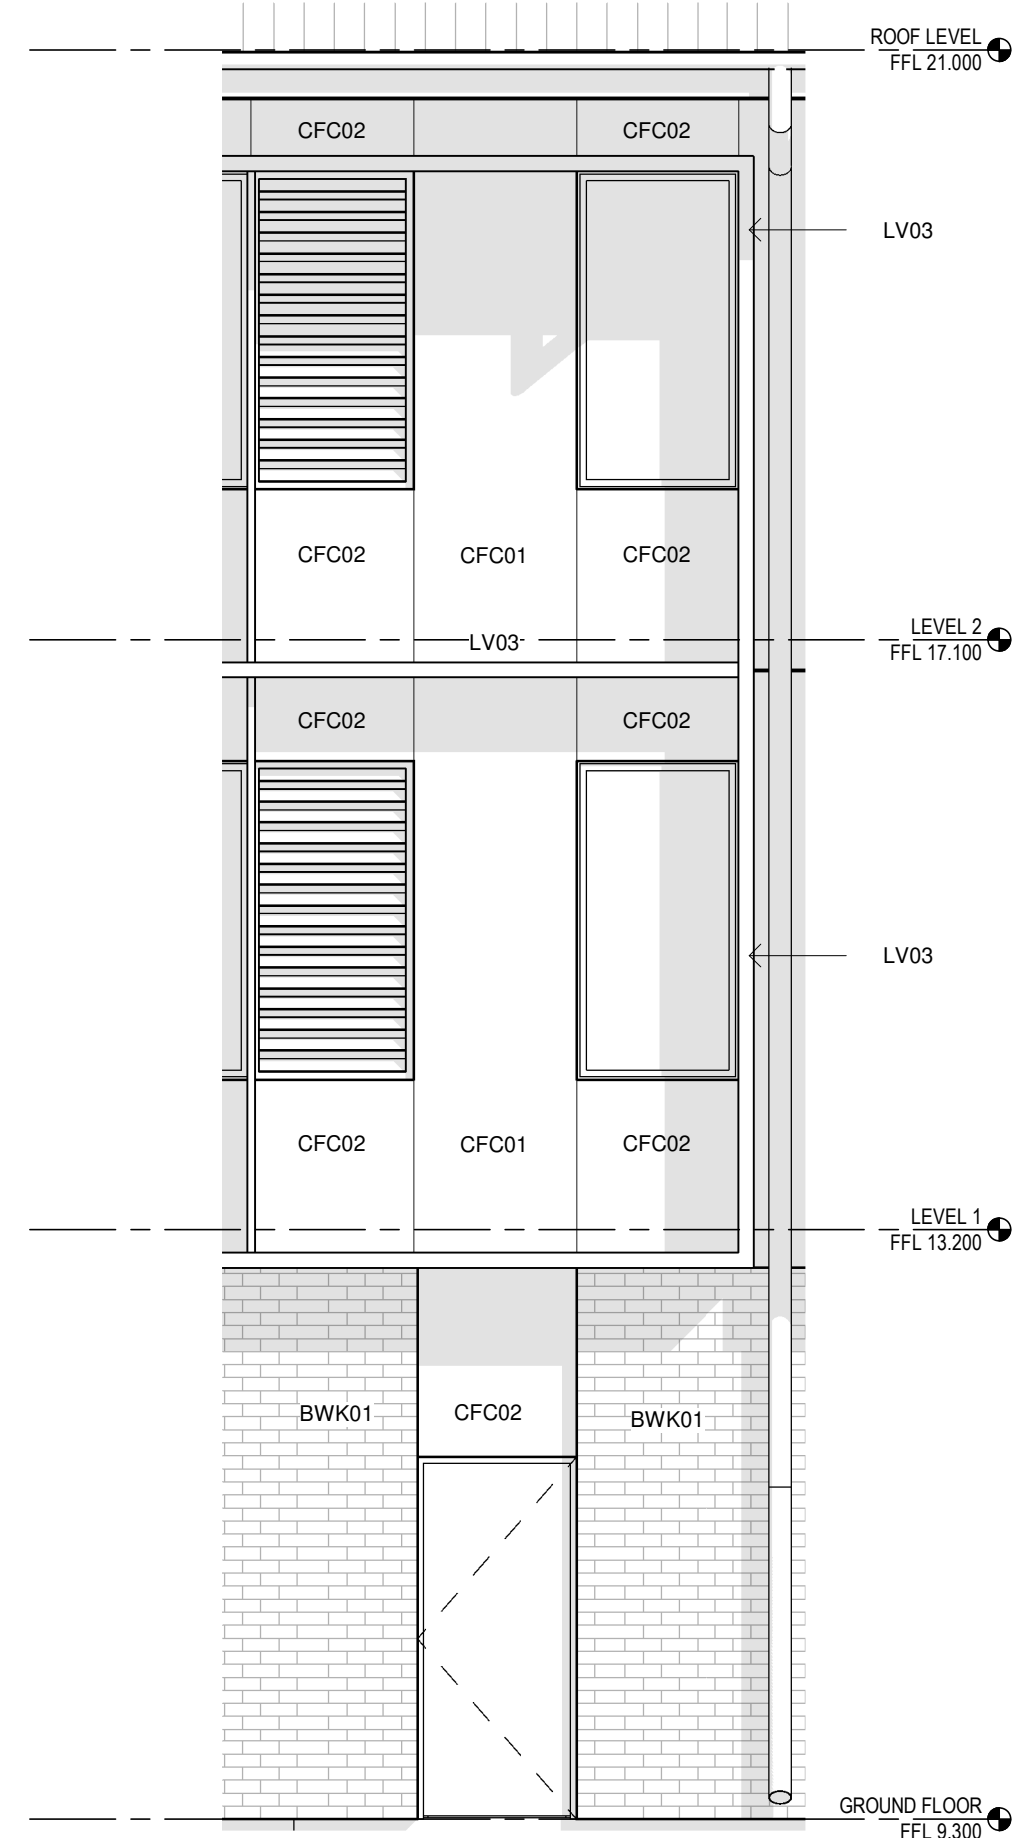

3 Block Y - Typical CFC colour allocation
1 : 50

ABBREVIATIONS ON SHEET	
CODE	DESCRIPTION
BAL01	BALUSTRADE TYPE 01 - STAIRS
BWK01	FACE BRICKWORK TYPE 1
CFC01	COMPRESSED FIBRE CEMENT CLADDING - COLOUR TBC
GUT02	GUTTER TYPE 02 - 225MM HALF ROUND GUTTER
HR01	HANDRAIL - DOUBLE WALL
LV03	LOUVRE TYPE 03 -
MR01	METAL ROOF SHEETING TYPE 01 - KLIP-LOK HI STRENGTH
SNK11	

ISSUE			
No.	Date	Description	Chkd
P1	29/10/2021	70% ISSUE FOR PRICING	
P2	04/11/2021	70% ISSUE FOR PRICING - ADDENDUM 01	
P3	30/11/2021	100% EFSG SUBMISSION	

Architect
NBRSEARCHITECTURE.

Sydney
61 2 9922 2344
nbrsarchitecture.com
Any form of replication of this drawing in full or in part without the written permission of NBRSEARCHITECTURE Pty Ltd constitutes an infringement of the copyright.
Nominated Architect:
Andrew Duffin NSW 5602
NBRSEARCHITECTURE & Partners Pty Ltd VIC 51197
ABN 16 002 247 565

Project
NLPS

at
Lachlan Street Liverpool, NSW 2170

for
ADCO Constructions Pty Ltd

Drawing Title
ELEVATIONS - BLOCK Y

Date 30/11/2021 5:52:55 PM
Scale As indicated @ A1


Drawing Reference
NLPS-AR-DRG-3003
Revision
P3

0 10 20 30 40 50 60 70 80 90 100




100% FOR EFSG

1 Block Y Elevation - West
1 : 100

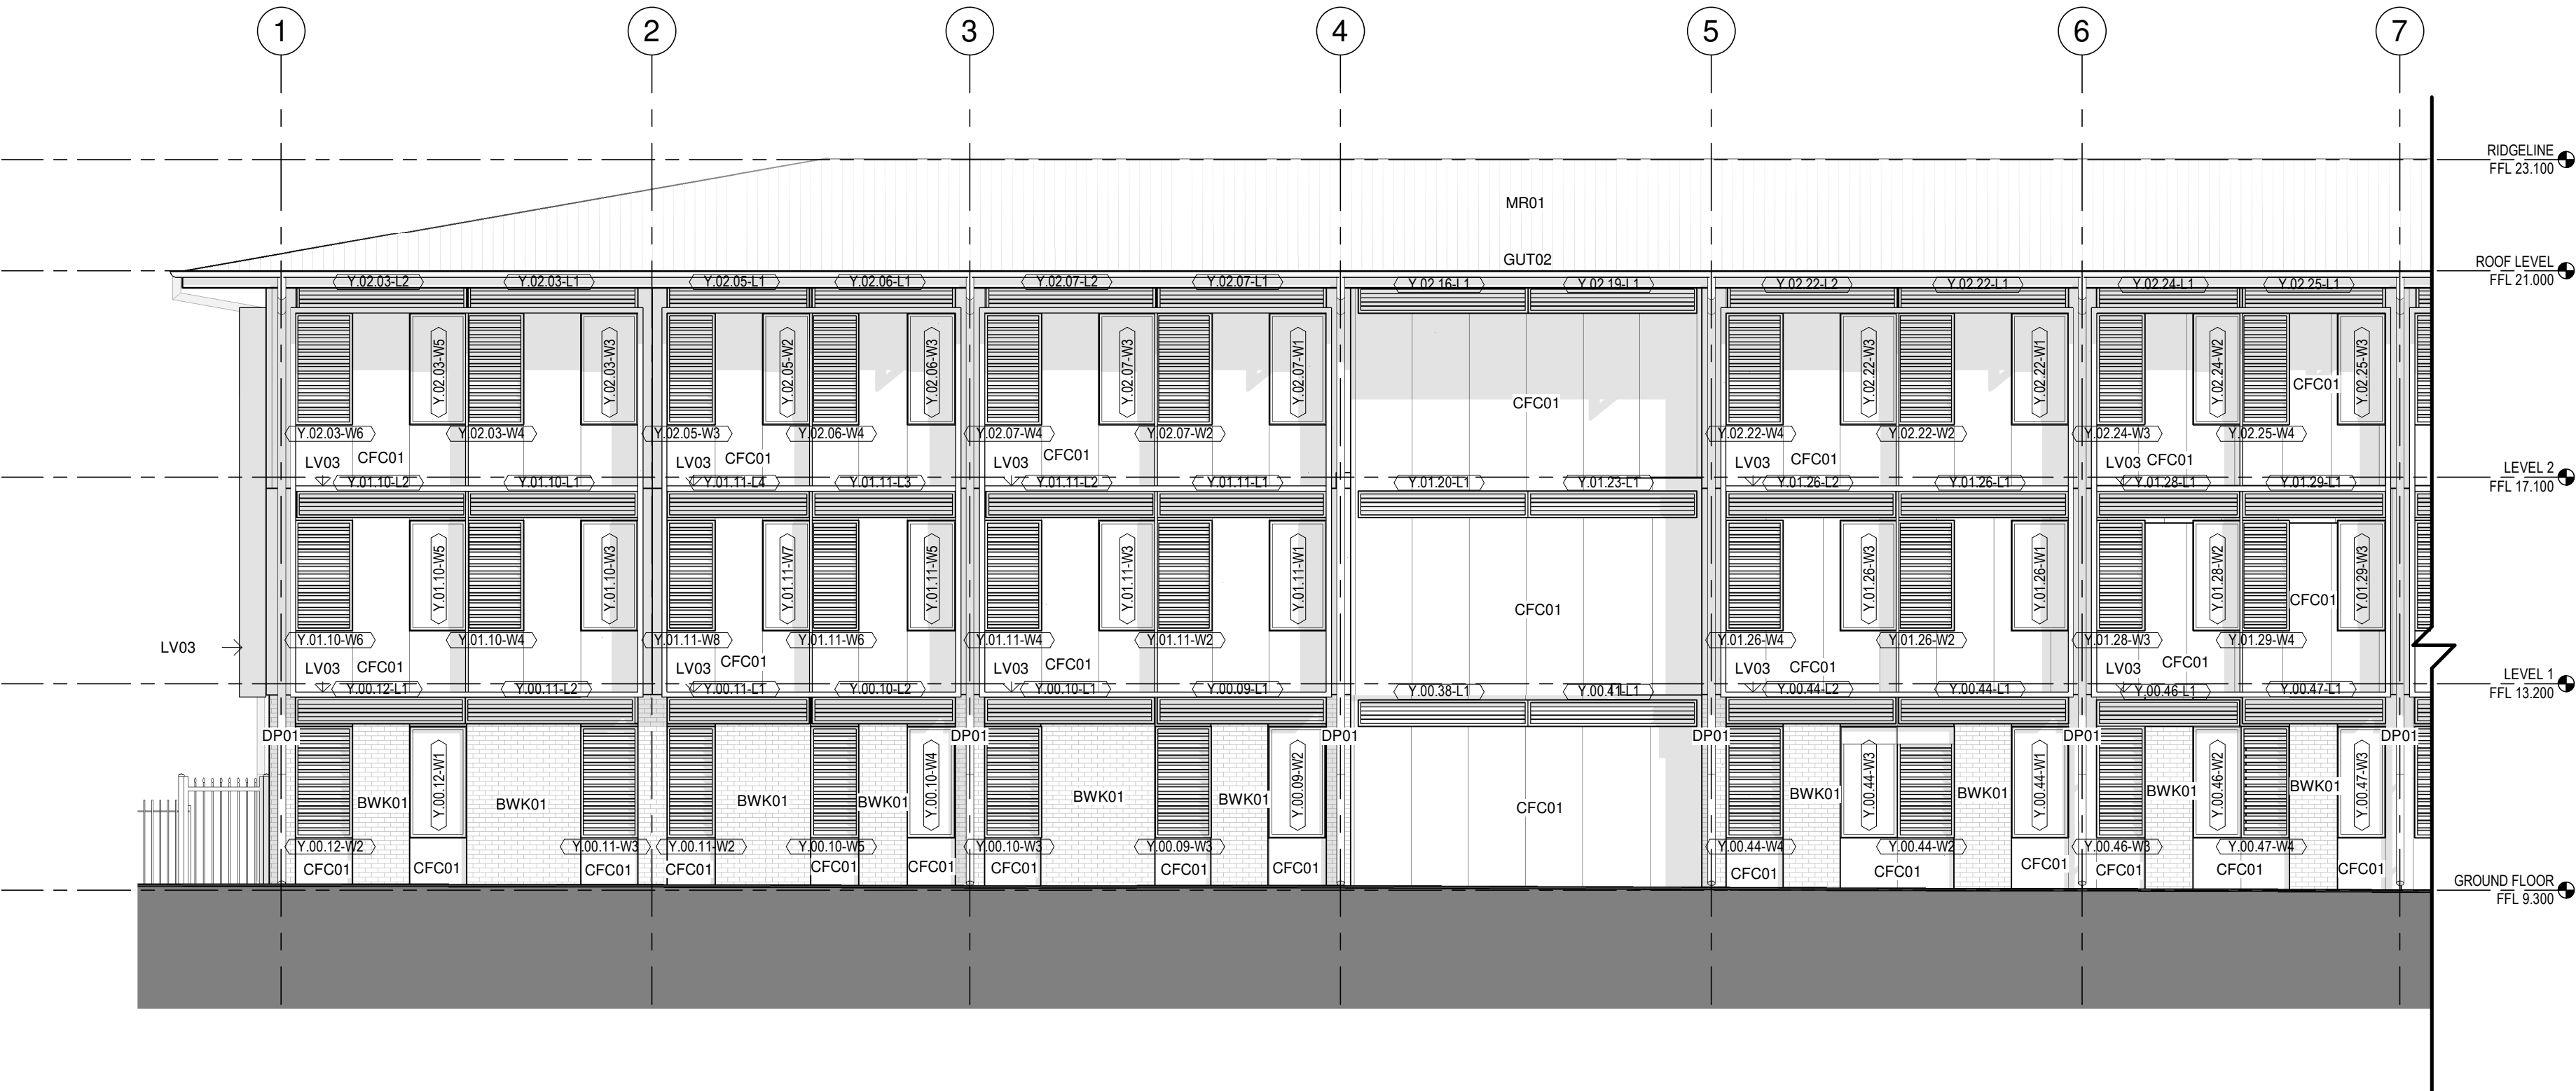

3 Block Y Elevation - West 2
1 : 100

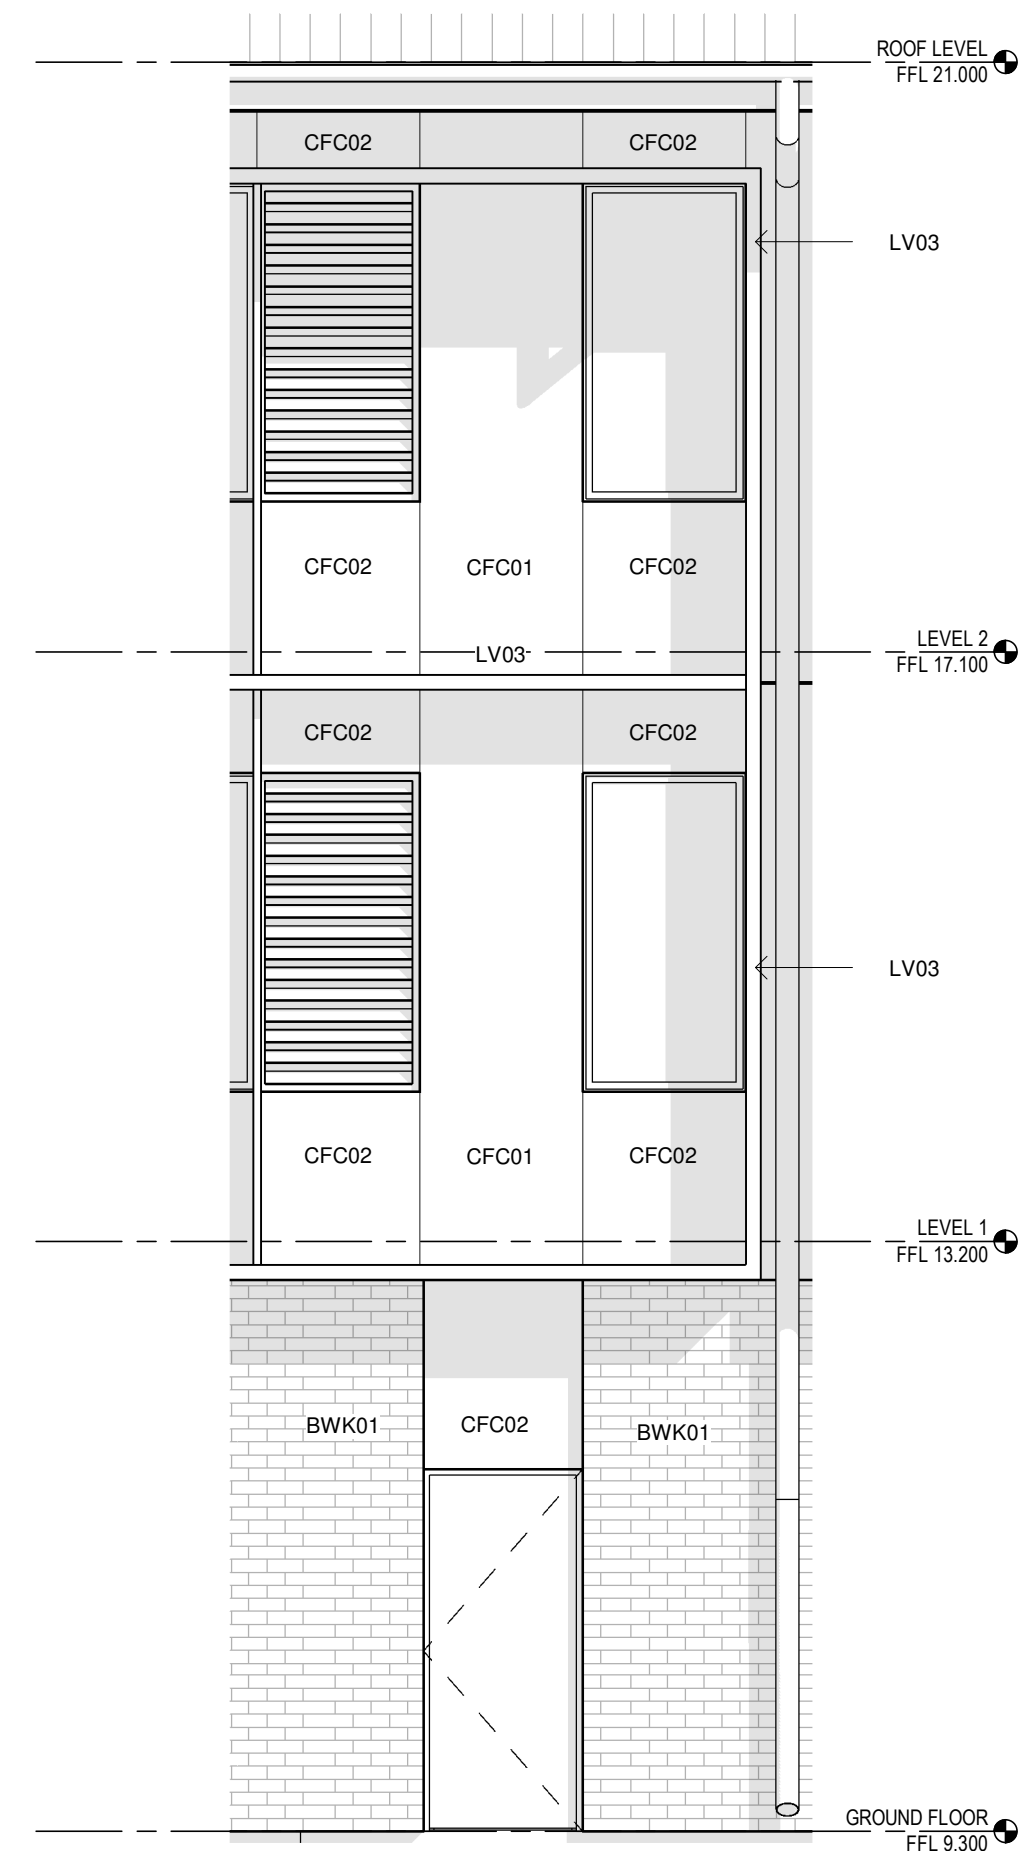

2 Block Y - Typical CFC colour allocation
1 : 50

ABBREVIATIONS ON SHEET	
CODE	DESCRIPTION
BWK01	FACE BRICKWORK TYPE 1
CFC01	COMPRESSED FIBRE CEMENT CLADDING - COLOUR TBC
DP01	DOWNPIPE TYPE 01 WITH 2100H GALV. SLEEVE
GUT02	GUTTER TYPE 02 - 225MM HALF ROUND GUTTER
LV03	LOUVRE TYPE 03 -
MR01	METAL ROOF SHEETING TYPE 01 - KLIP-LOK HI STRENGTH
SCN02	ALUMINIUM PERFORATED SCREEN -

Issue			
No.	Date	Description	Chkd
P1	29/10/2021	70% ISSUE FOR PRICING	
P2	04/11/2021	70% ISSUE FOR PRICING - ADDENDUM 01	
P3	30/11/2021	100% EFSG SUBMISSION	

Architect
NBRSEARCHITECTURE.

Sydney
61 2 9922 2344
nbrsarchitecture.com
Any form of replication of this drawing in full or in part without the written permission of NBRSEARCHITECTURE Pty Ltd constitutes an infringement of the copyright.
Nominated Architect:
Andrew Duffin NSW 5602
NBRSEARCHITECTURE & Partners Pty Ltd VIC 51197
ABN 16 002 247 565

Project
NLPS

at
Lachlan Street Liverpool, NSW 2170

for
ADCO Constructions Pty Ltd

Drawing Title
ELEVATIONS - BLOCK Y


Date 30/11/2021 5:53:48 PM
Scale As indicated @ A1

Drawing Reference
NLPS-AR-DRG-3004


Revision
P3

0 10 20 30 40 50 60 70 80 90 100


100% FOR EFSG

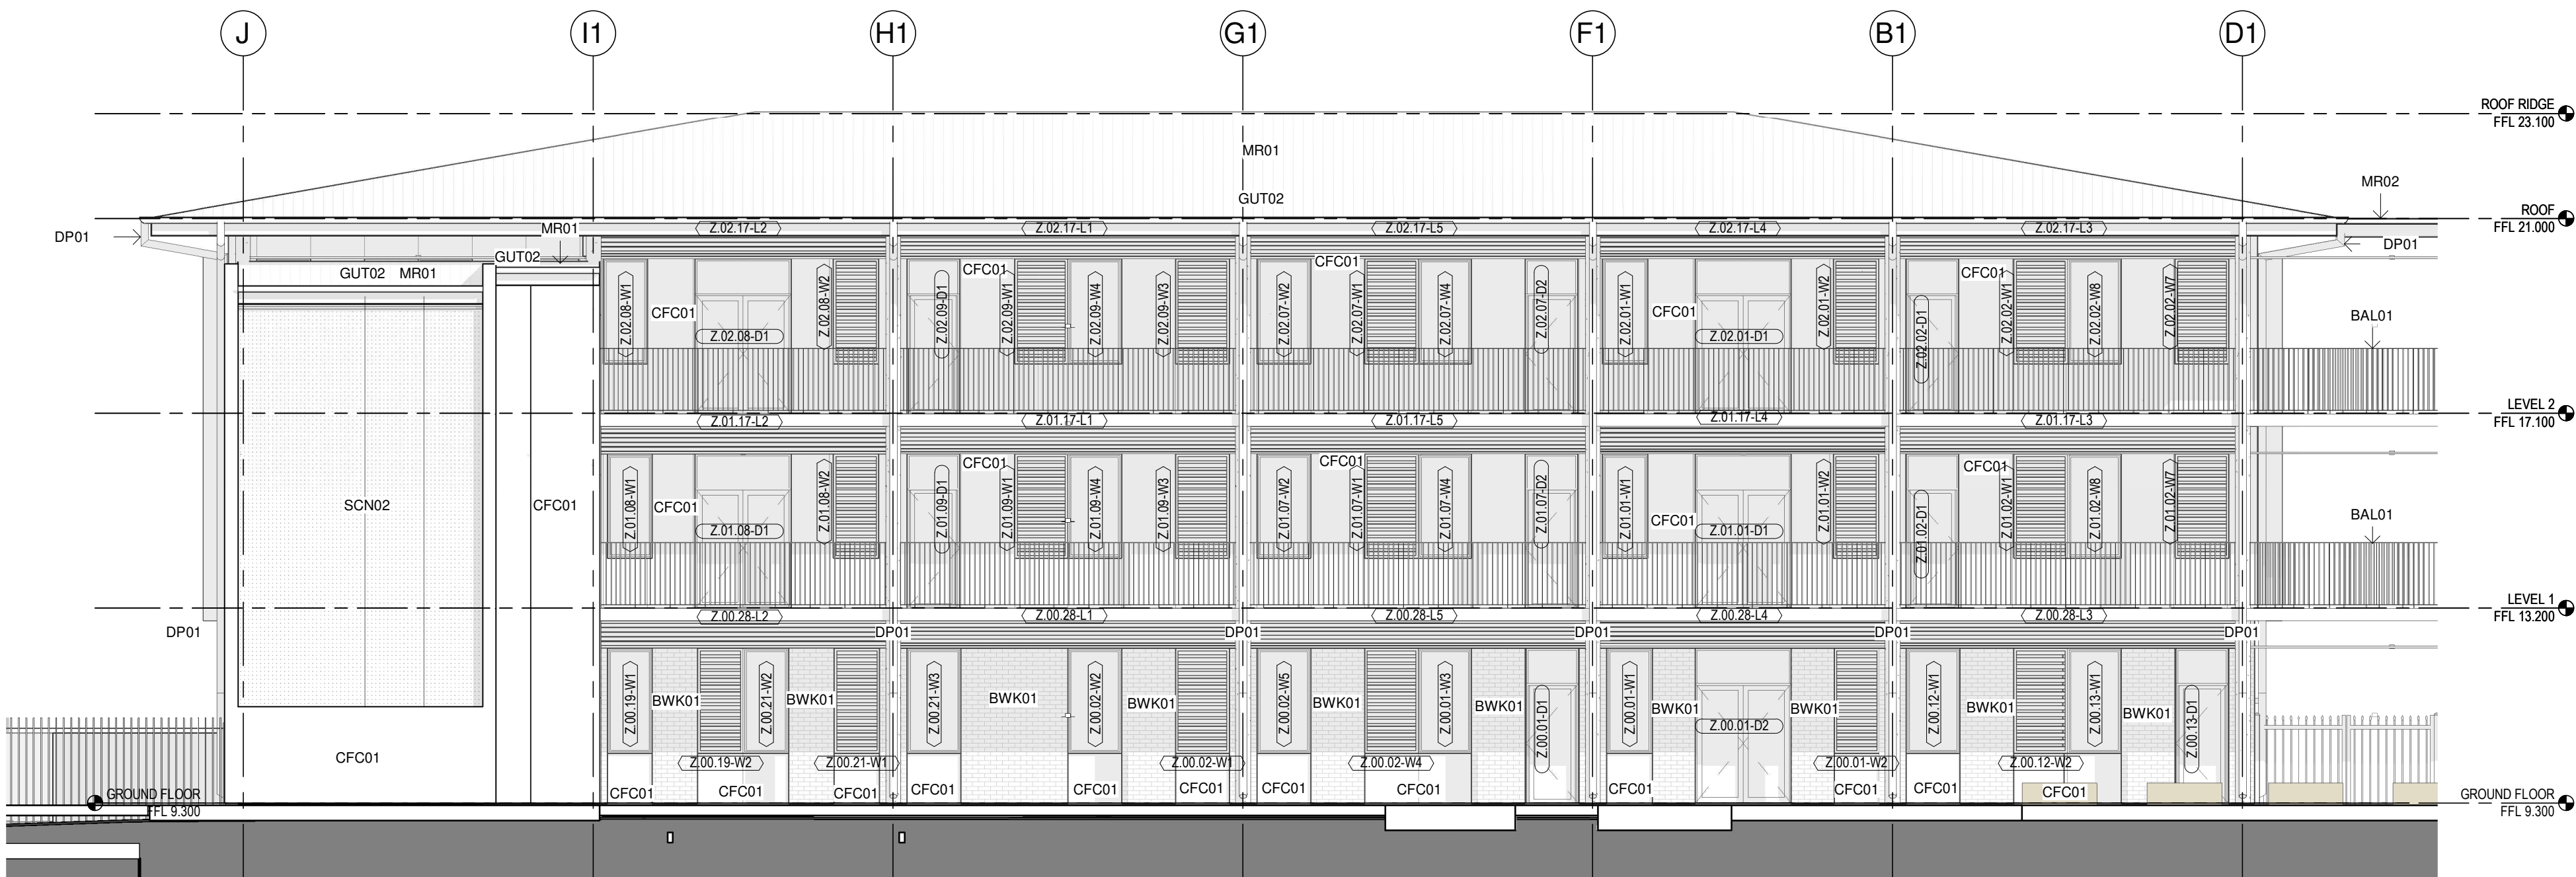

1 Block Z Elevation - North
1 : 100

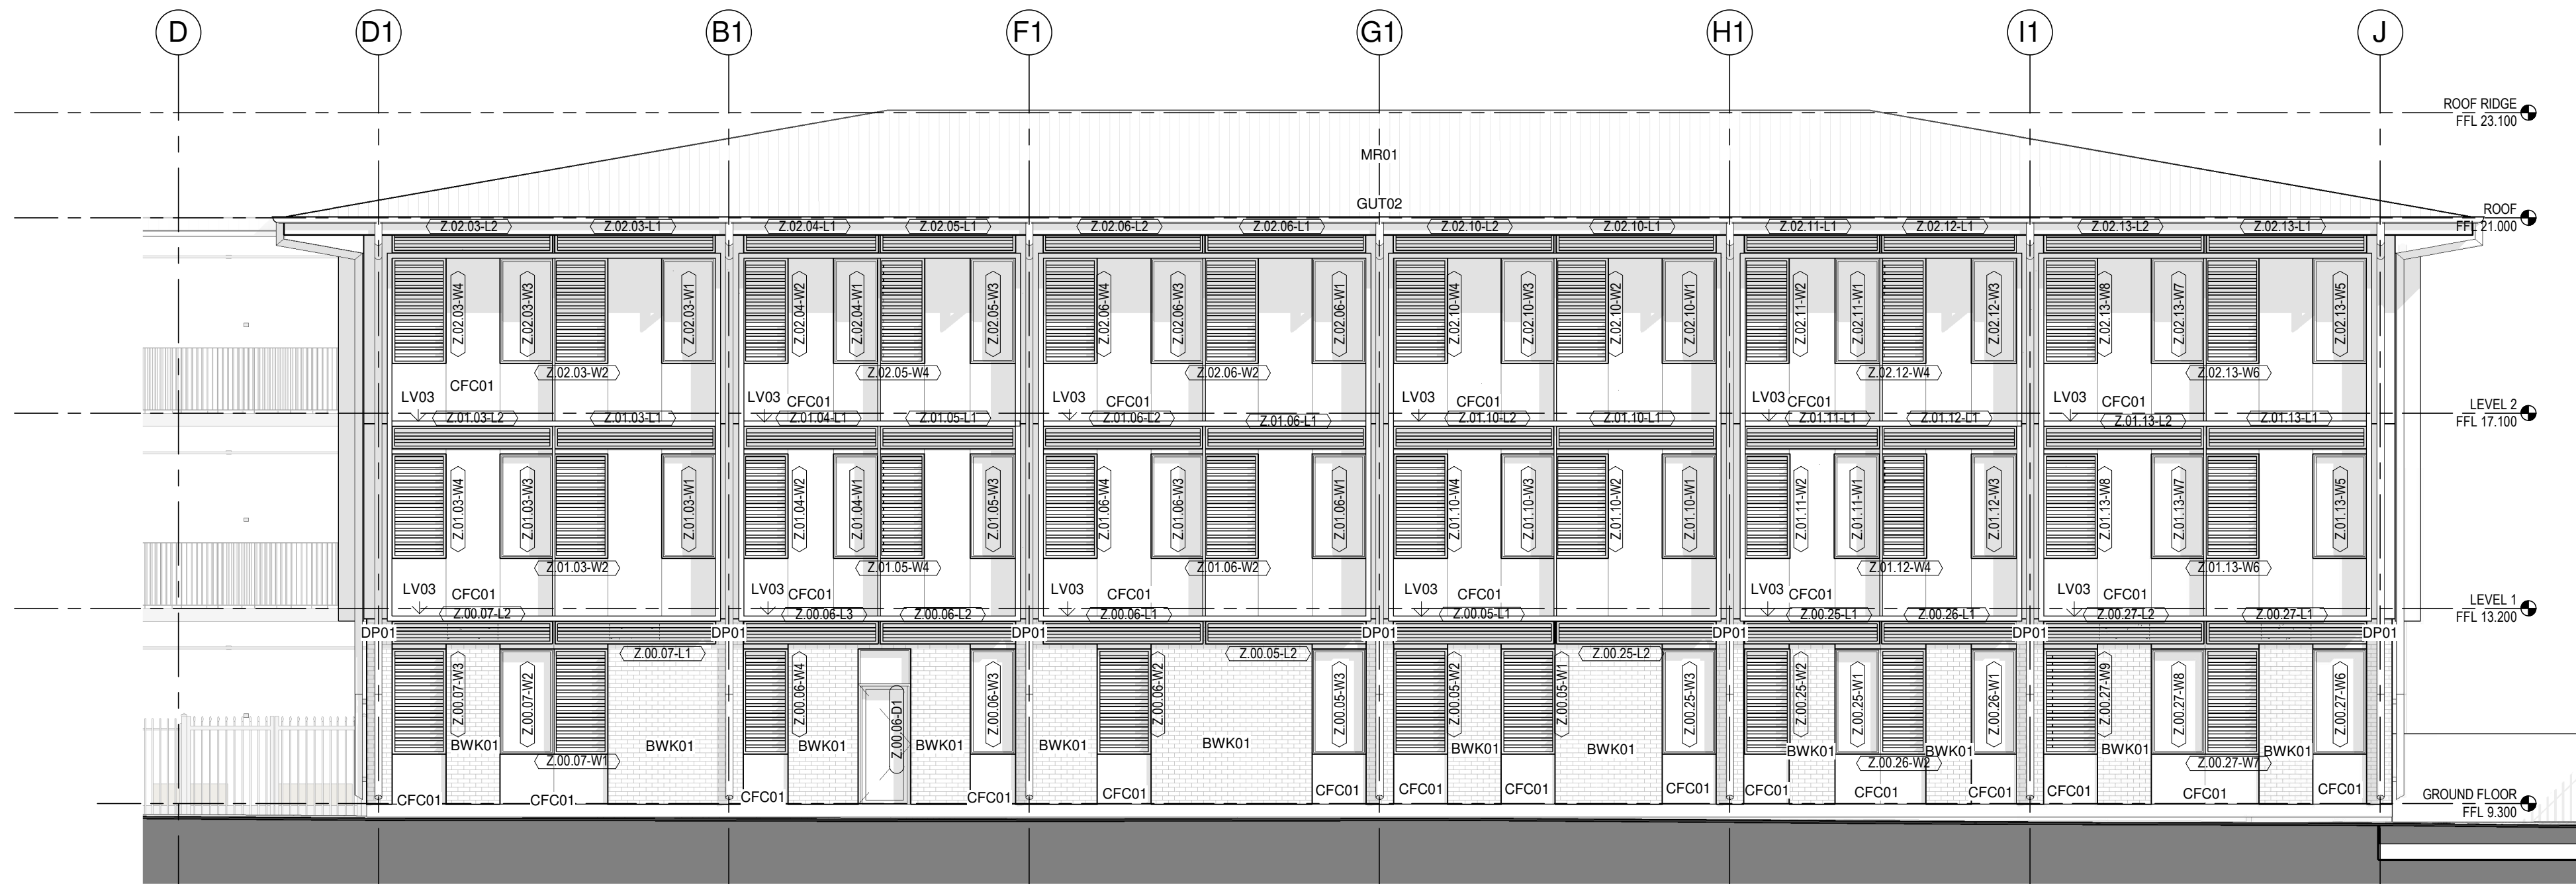

2 Block Z Elevation - South
1 : 100

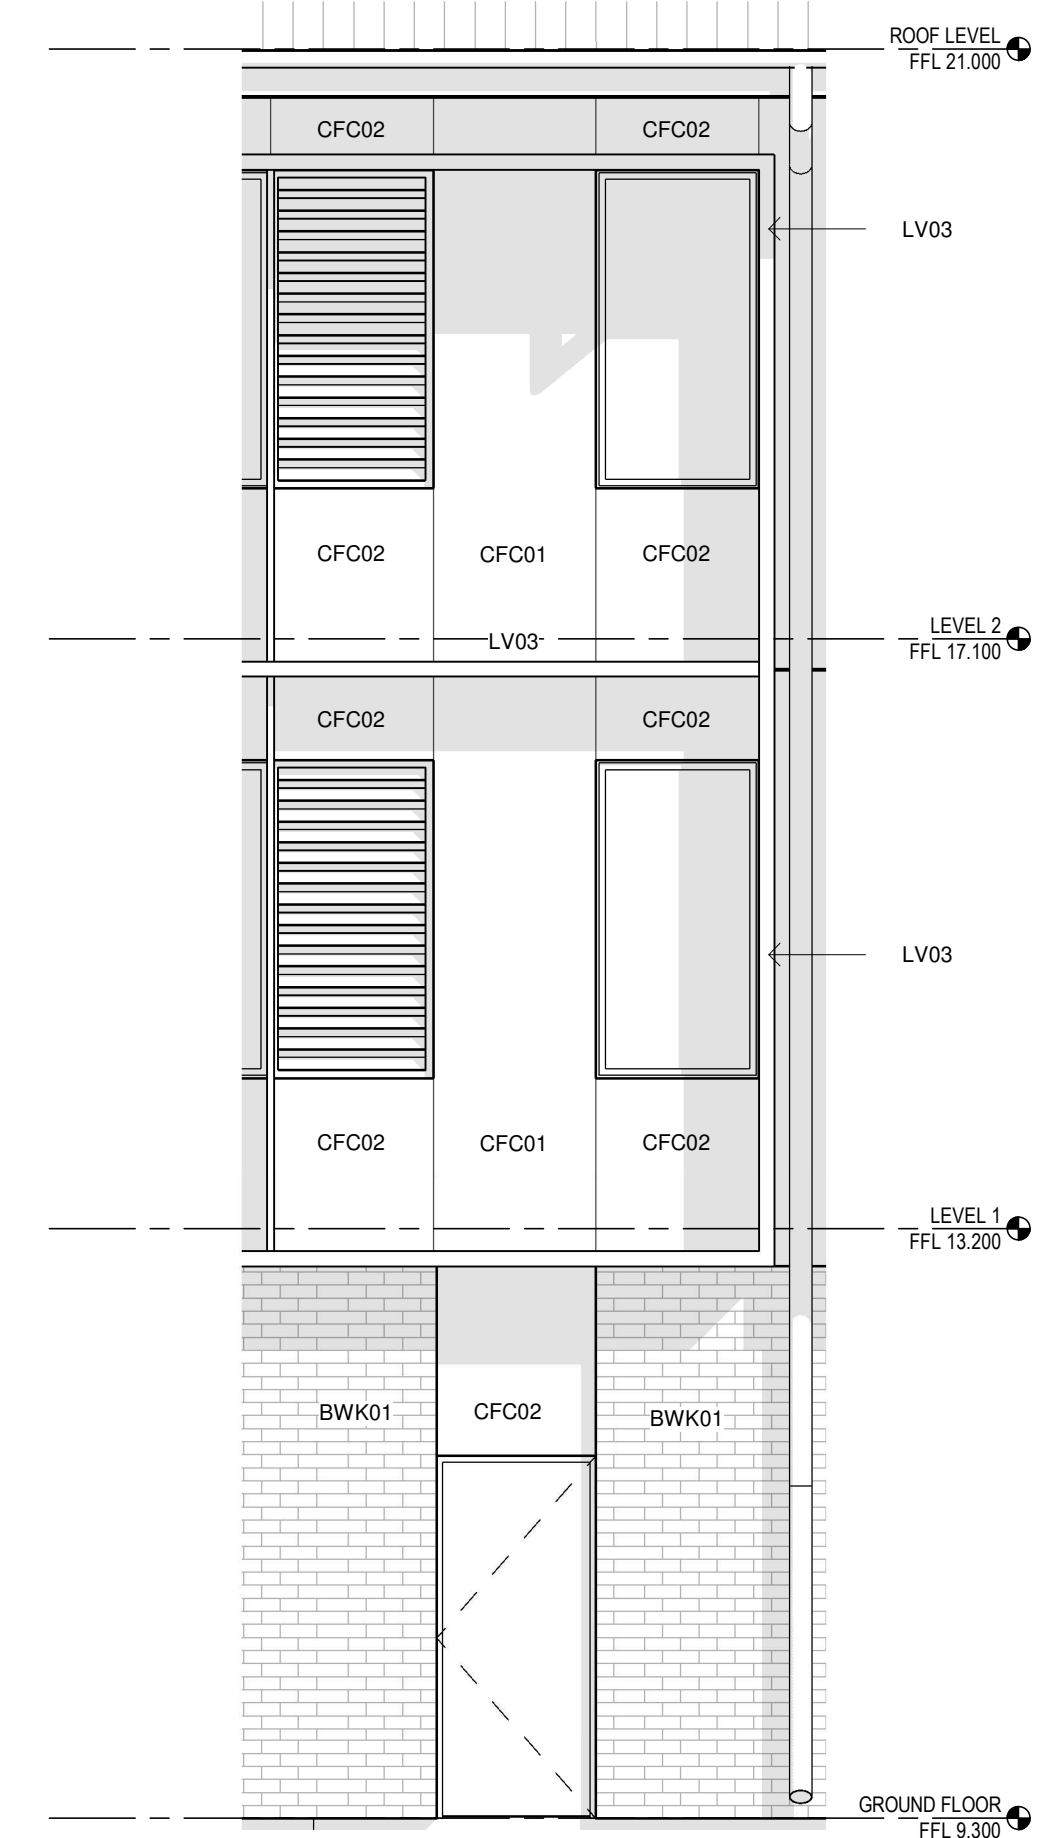

3 Block Z - Typical CFC colour allocation
1 : 50

ABBREVIATIONS ON SHEET	
CODE	DESCRIPTION
BAL01	BALUSTRADE TYPE 01 - STAIRS
BWK01	FACE BRICKWORK TYPE 1
CFC01	COMPRESSED FIBRE CEMENT CLADDING - COLOUR TBC
DP01	DOWNSPIPE TYPE 01 WITH 2100H GALV. SLEEVE
GUT02	GUTTER TYPE 02 - 225MM HALF ROUND
LV03	LOUVRE TYPE 03 -
MR01	METAL ROOF SHEETING TYPE 01 - KLIP-LOK HI STRENGTH
MR02	METAL ROOF SHEETING TYPE 02 - KLIP-LOK 406
SCN02	ALUMINIUM PERFORATED SCREEN -

Issue			
No.	Date	Description	Chkd
P1	29/10/2021	70% ISSUE FOR PRICING	
P2	04/11/2021	70% ISSUE FOR PRICING - ADDENDUM 01	
P3	30/11/2021	100% EFSG SUBMISSION	

Architect
NBRSEARCHITECTURE.

Sydney
61 2 9922 2344
nbrsarchitecture.com
Any form of replication of this drawing in full or in part without the written permission of NBRSEARCHITECTURE Pty Ltd constitutes an infringement of the copyright.
Nominated Architect:
Andrew Duffin NSW 5602
NBRSEARCHITECTURE & Partners Pty Ltd VIC 51197
ABN 16 002 247 565

Project
NLPS

at
Lachlan Street Liverpool, NSW 2170
for
ADCO Constructions Pty Ltd


Drawing Title
ELEVATIONS - BLOCK Z

Date 30/11/2021 5:54:43 PM
Scale As indicated @ A1


Drawing Reference
NLPS-AR-DRG-3005
Revision
P3

0 10 20 30 40 50 60 70 80 90 100


100% FOR EFSG

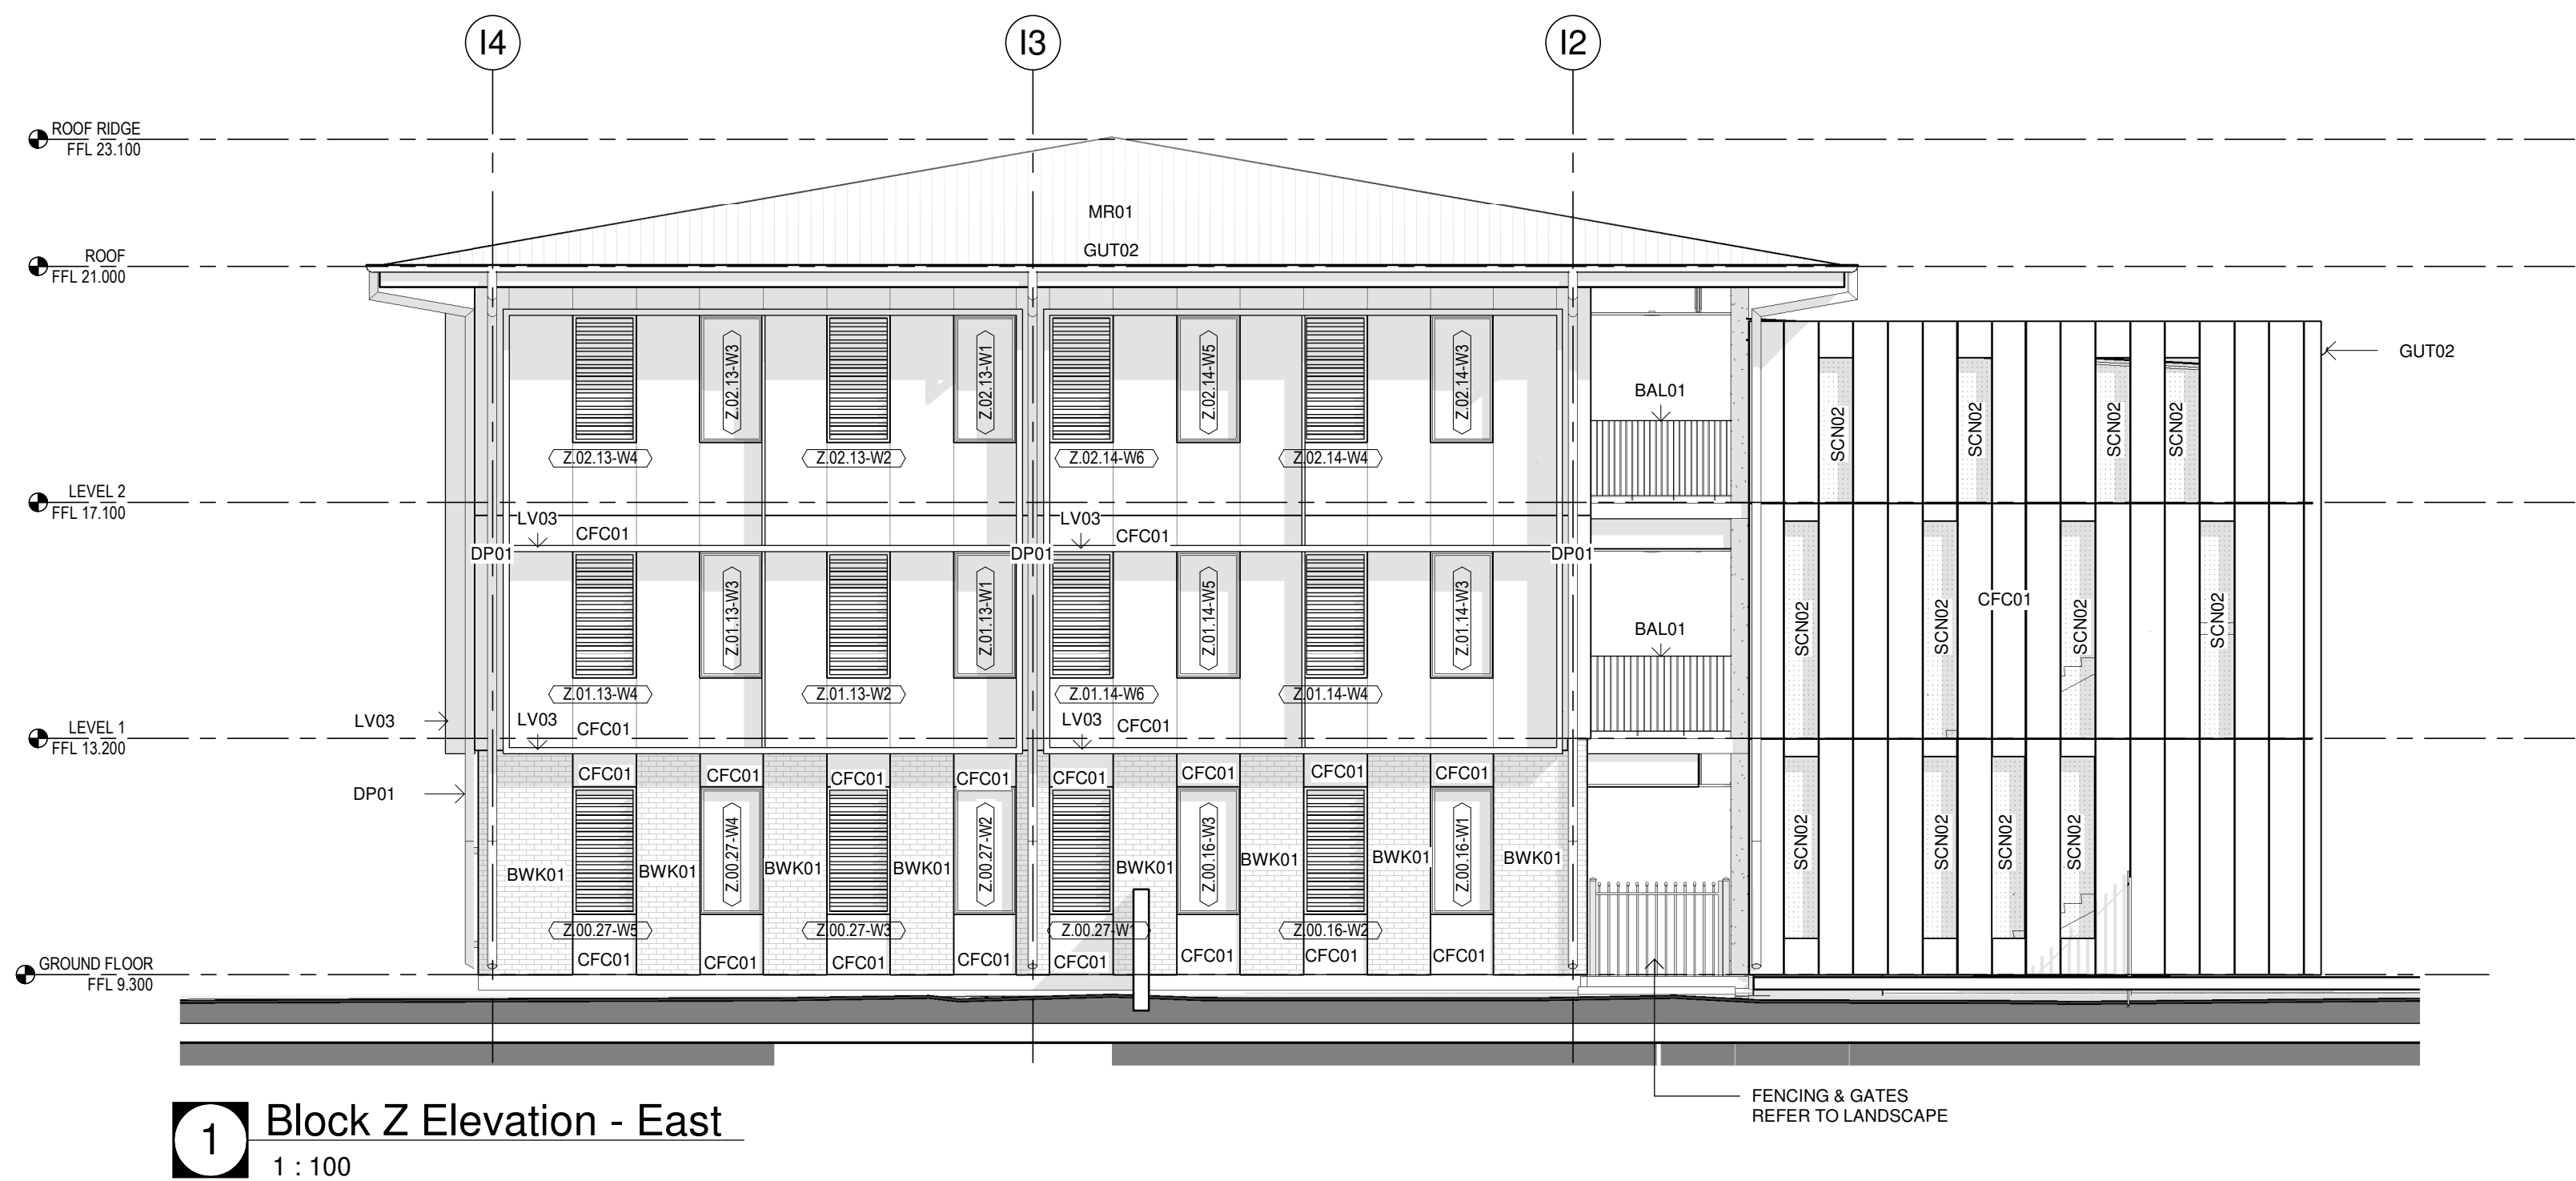

1 Block Z Elevation - East
1 : 100

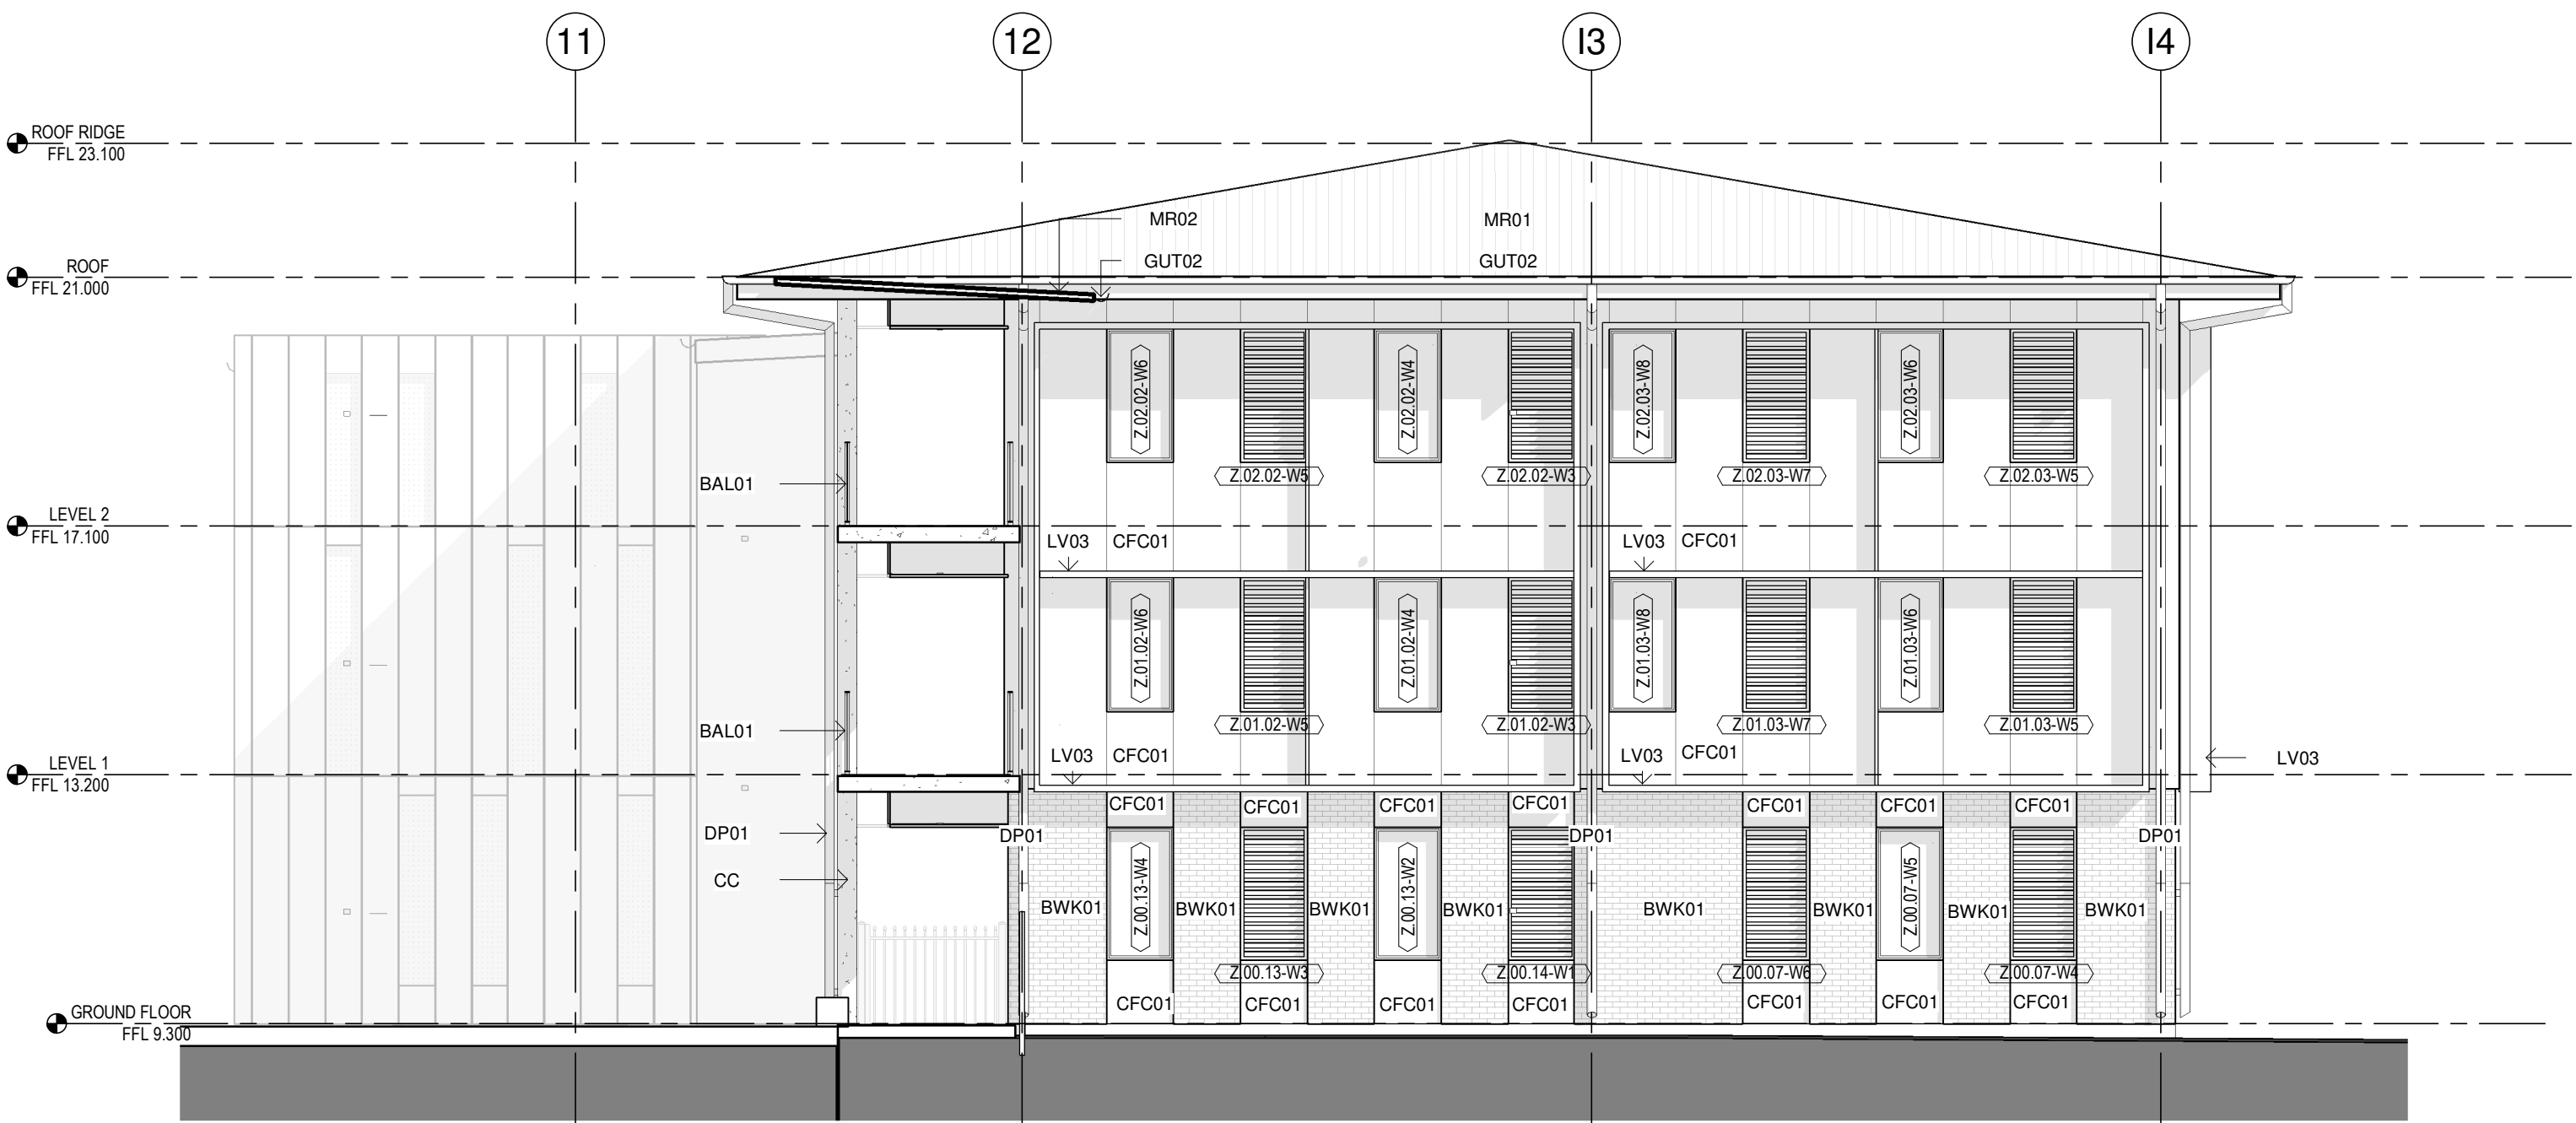

2 Block Z Elevation - West
1 : 100

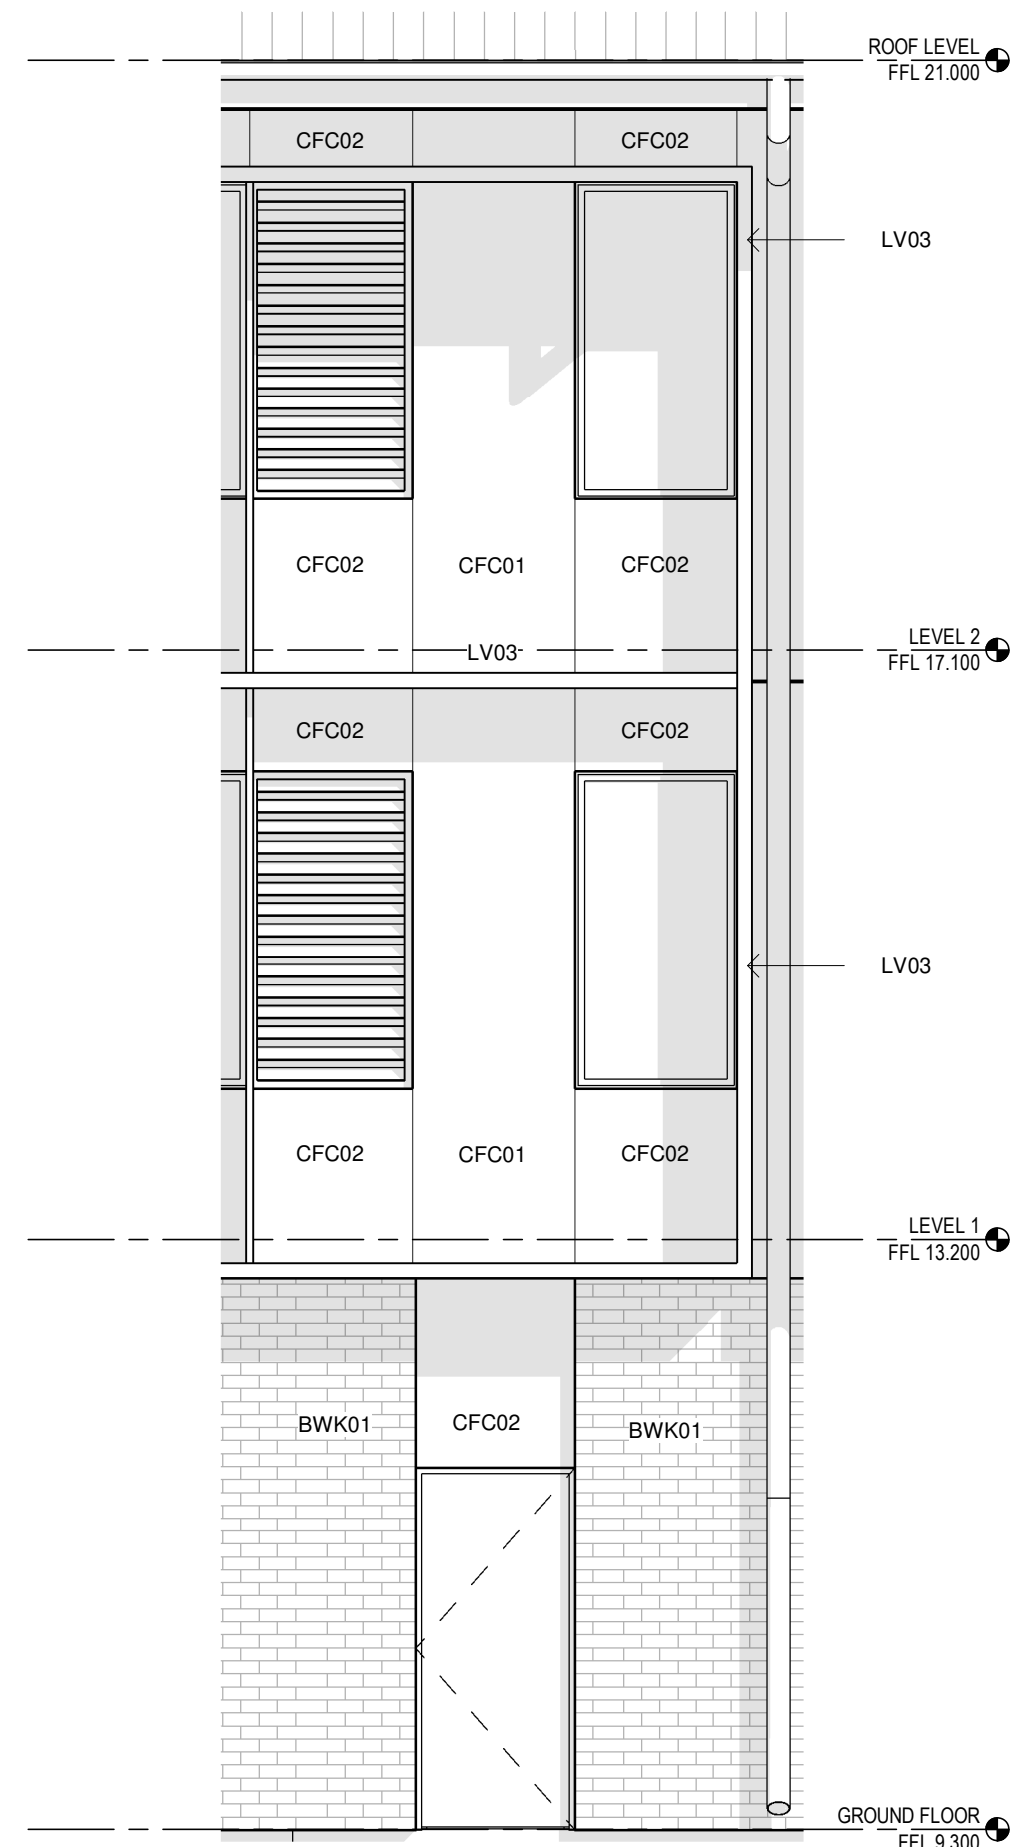

3 Block Z - Typical CFC colour allocation
1 : 50

ABBREVIATIONS ON SHEET	
CODE	DESCRIPTION
BAL01	BALUSTRADE TYPE 01 - STAIRS
BWK01	FACE BRICKWORK TYPE 1
CC	CONCRETE COLUMN - REFER TO ENGINEERING DOCUMENTATION
CFC01	COMPRESSED FIBRE CEMENT CLADDING - COLOUR TBC
DP01	DOWNPIPE TYPE 01 WITH 2100H GALV. SLEEVE
GUT02	GUTTER TYPE 02 - 225MM HALF ROUND
LV03	LOUVRE TYPE 03 -
MR01	METAL ROOF SHEETING TYPE 01 - KLIP-LOK HI STRENGTH
MR02	METAL ROOF SHEETING TYPE 02 - KLIP-LOK 406
SCN02	ALUMINIUM PERFORATED SCREEN -

ISSUE			
No.	Date	Description	Chkd
P1	29/10/2021	70% ISSUE FOR PRICING	
P2	04/11/2021	70% ISSUE FOR PRICING - ADDENDUM 01	
P3	30/11/2021	100% EFSG SUBMISSION	

Architect
NBRSEARCHITECTURE.

Sydney
61 2 9922 2344
nbrsarchitecture.com
Any form of replication of this drawing in full or in part without the written permission of NBRSPARTNERS Pty Ltd constitutes an infringement of the copyright.

Nominated Architect:
Andrew Duffin NSW 5602
NBRSPARTNERS Pty Ltd VIC 51197
© 2020
ABN 16 002 247 565

Project

NLPS

at
Lachlan Street Liverpool, NSW 2170


for
ADCO Constructions Pty Ltd

Drawing Title
ELEVATIONS - BLOCK Z


Date 30/11/2021 5:55:27 PM
Scale As indicated @ A1

Drawing Reference
NLPS-AR-DRG-3006
Revision
P3

0 10 20 30 40 50 60 70 80 90 100

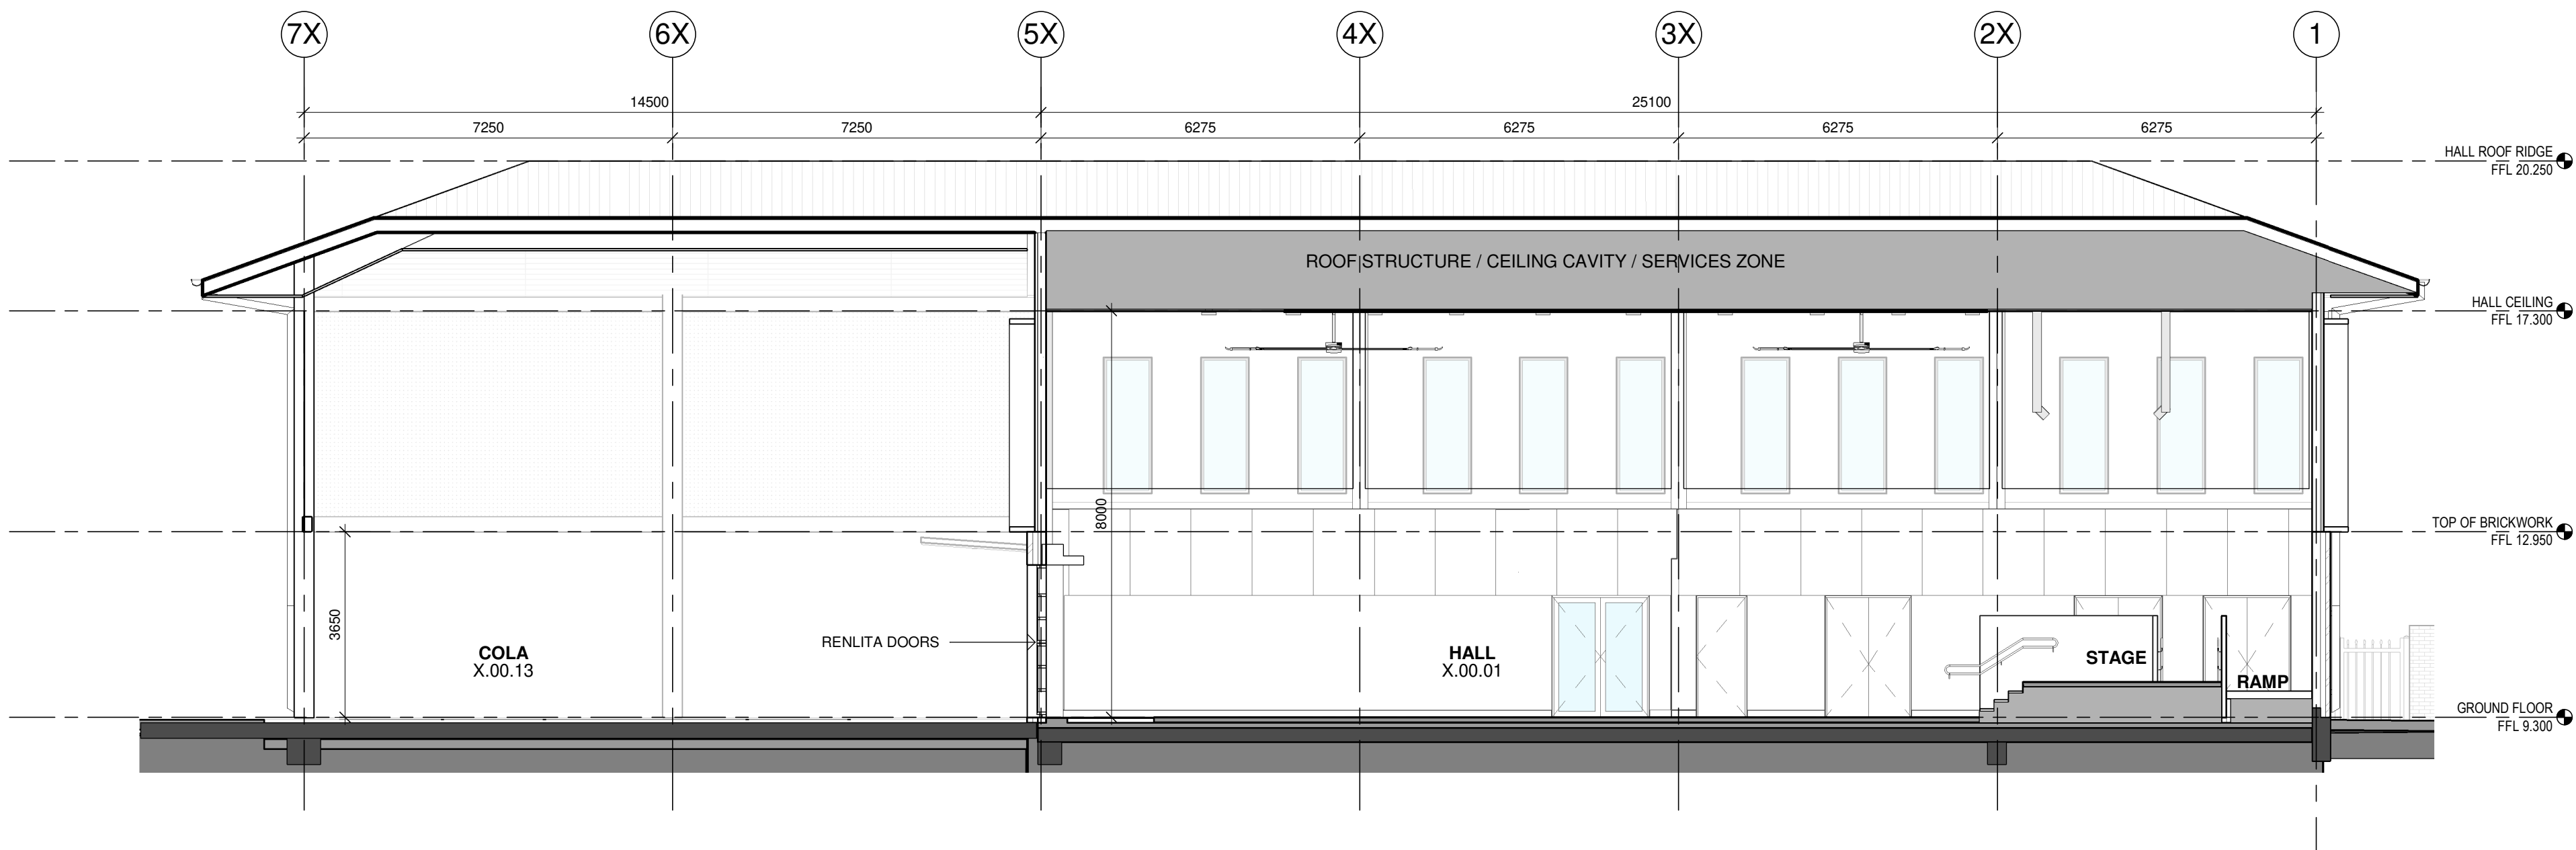

1 Block X - Section 1
1001

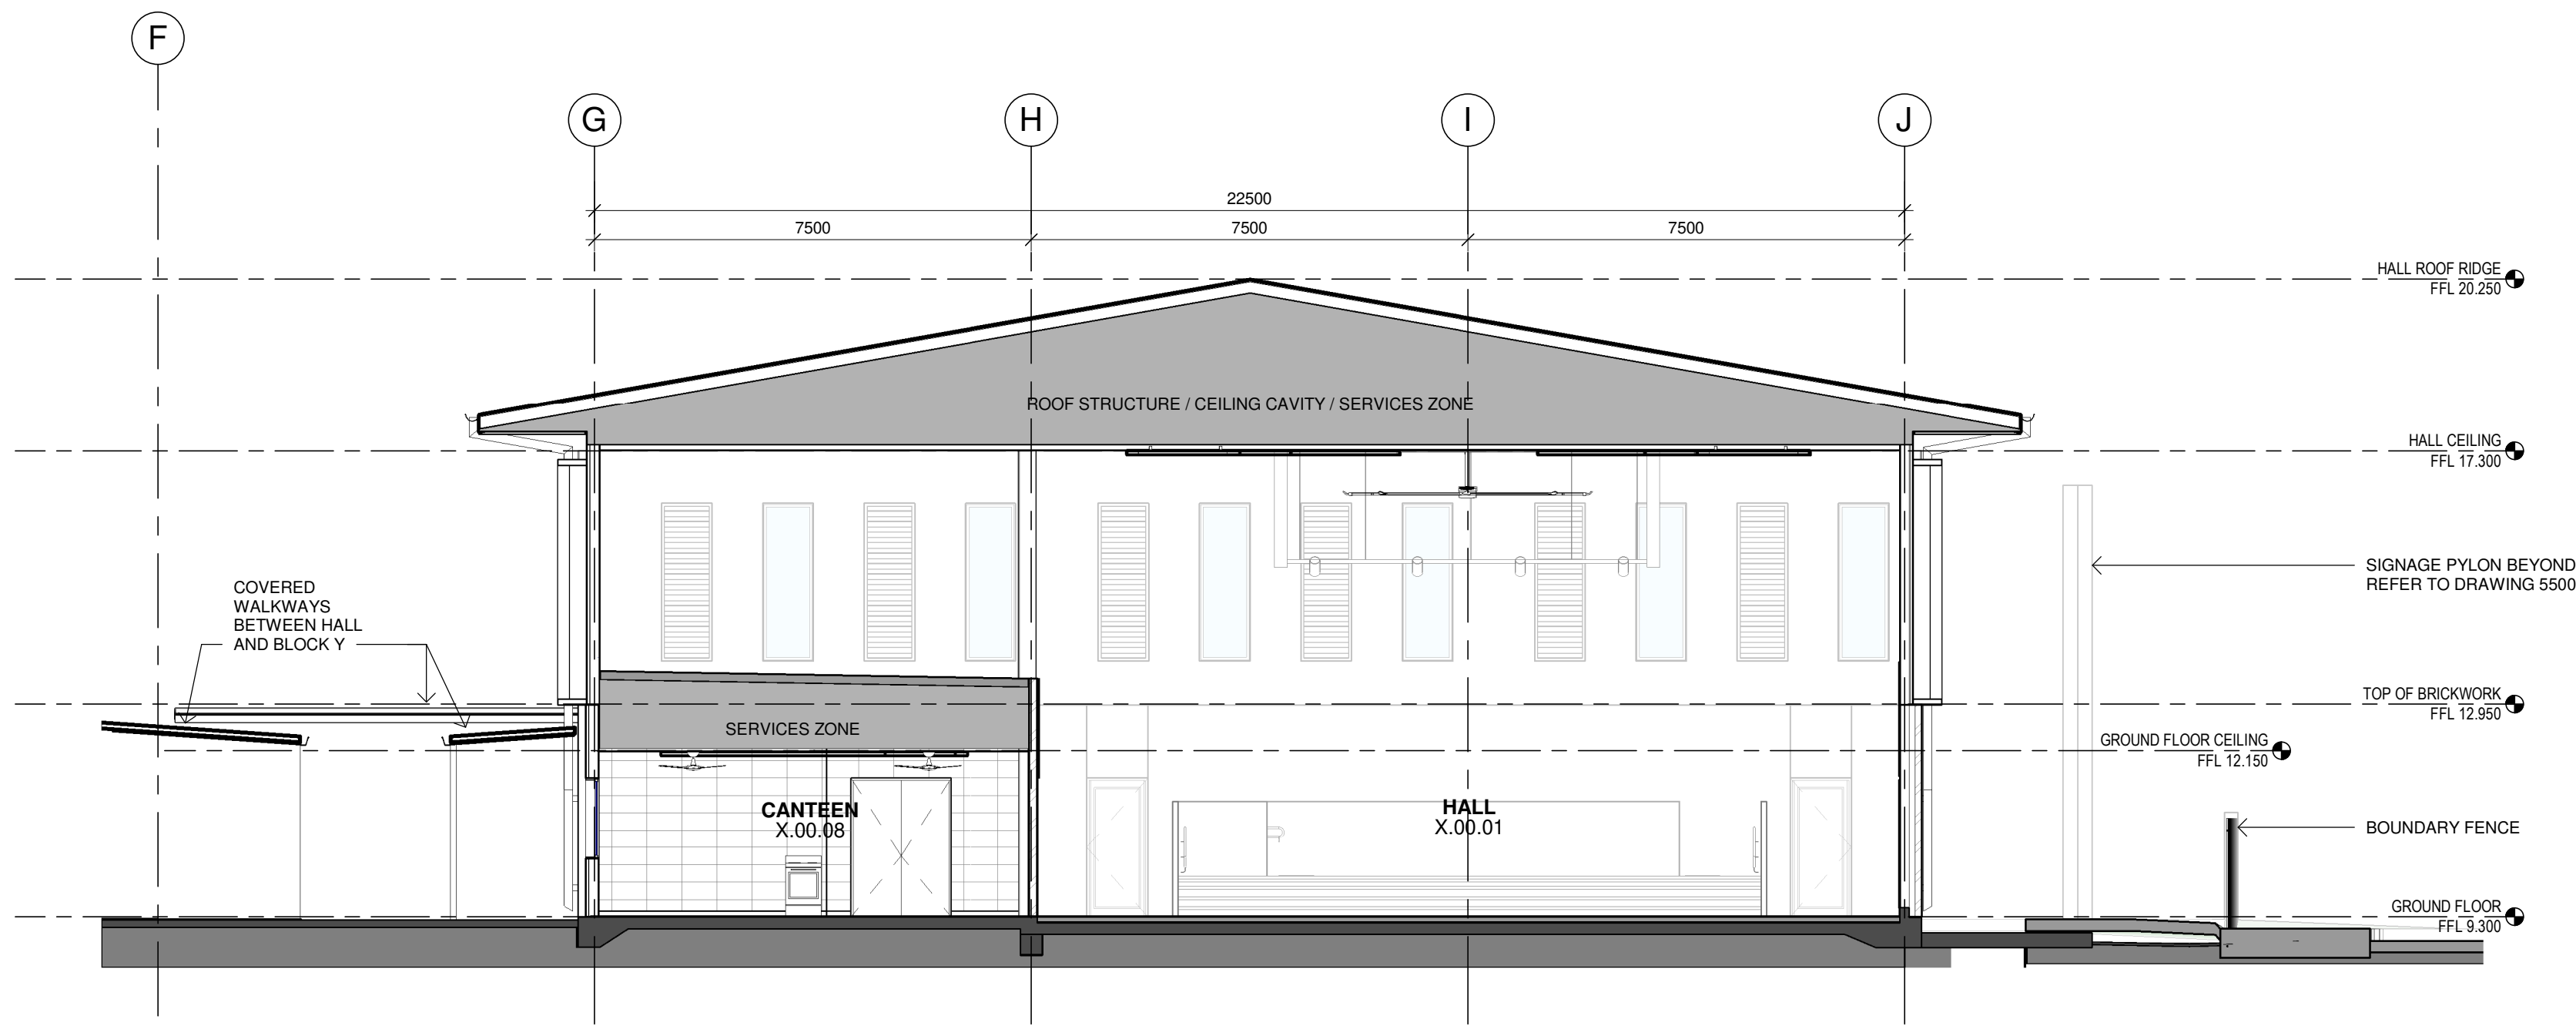

2 Block X - Section 2
6001

100% FOR EFSG

Issue			
No.	Date	Description	Chkd
P1	19/10/2021	FOR COORDINATION	
P2	29/10/2021	70% ISSUE FOR PRICING	
P3	30/11/2021	100% EFSG SUBMISSION	

Architect
NBRSEARCHITECTURE.

Sydney
61 2 9922 2344
nbsarchitecture.com
Any form of replication of this drawing in full or in part without the written permission of NBRSEARCHITECTURE Pty Ltd constitutes an infringement of the copyright.

Nominated Architect:
Andrew Duffin NSW 5602
NBRSEARCHITECTURE & Partners Pty Ltd VIC 51197
© 2020
ABN 16 002 247 565

Project

NLPS

at
Lachlan Street Liverpool, NSW 2170


for
ADCO Constructions Pty Ltd

Drawing Title
SECTIONS - BLOCK X


Date 30/11/2021 5:55:51 PM
Scale 1 : 100 @ A1

Drawing Reference
NLPS-AR-DRG-4000
Revision
P3

0 10 20 30 40 50 60 70 80 90 100

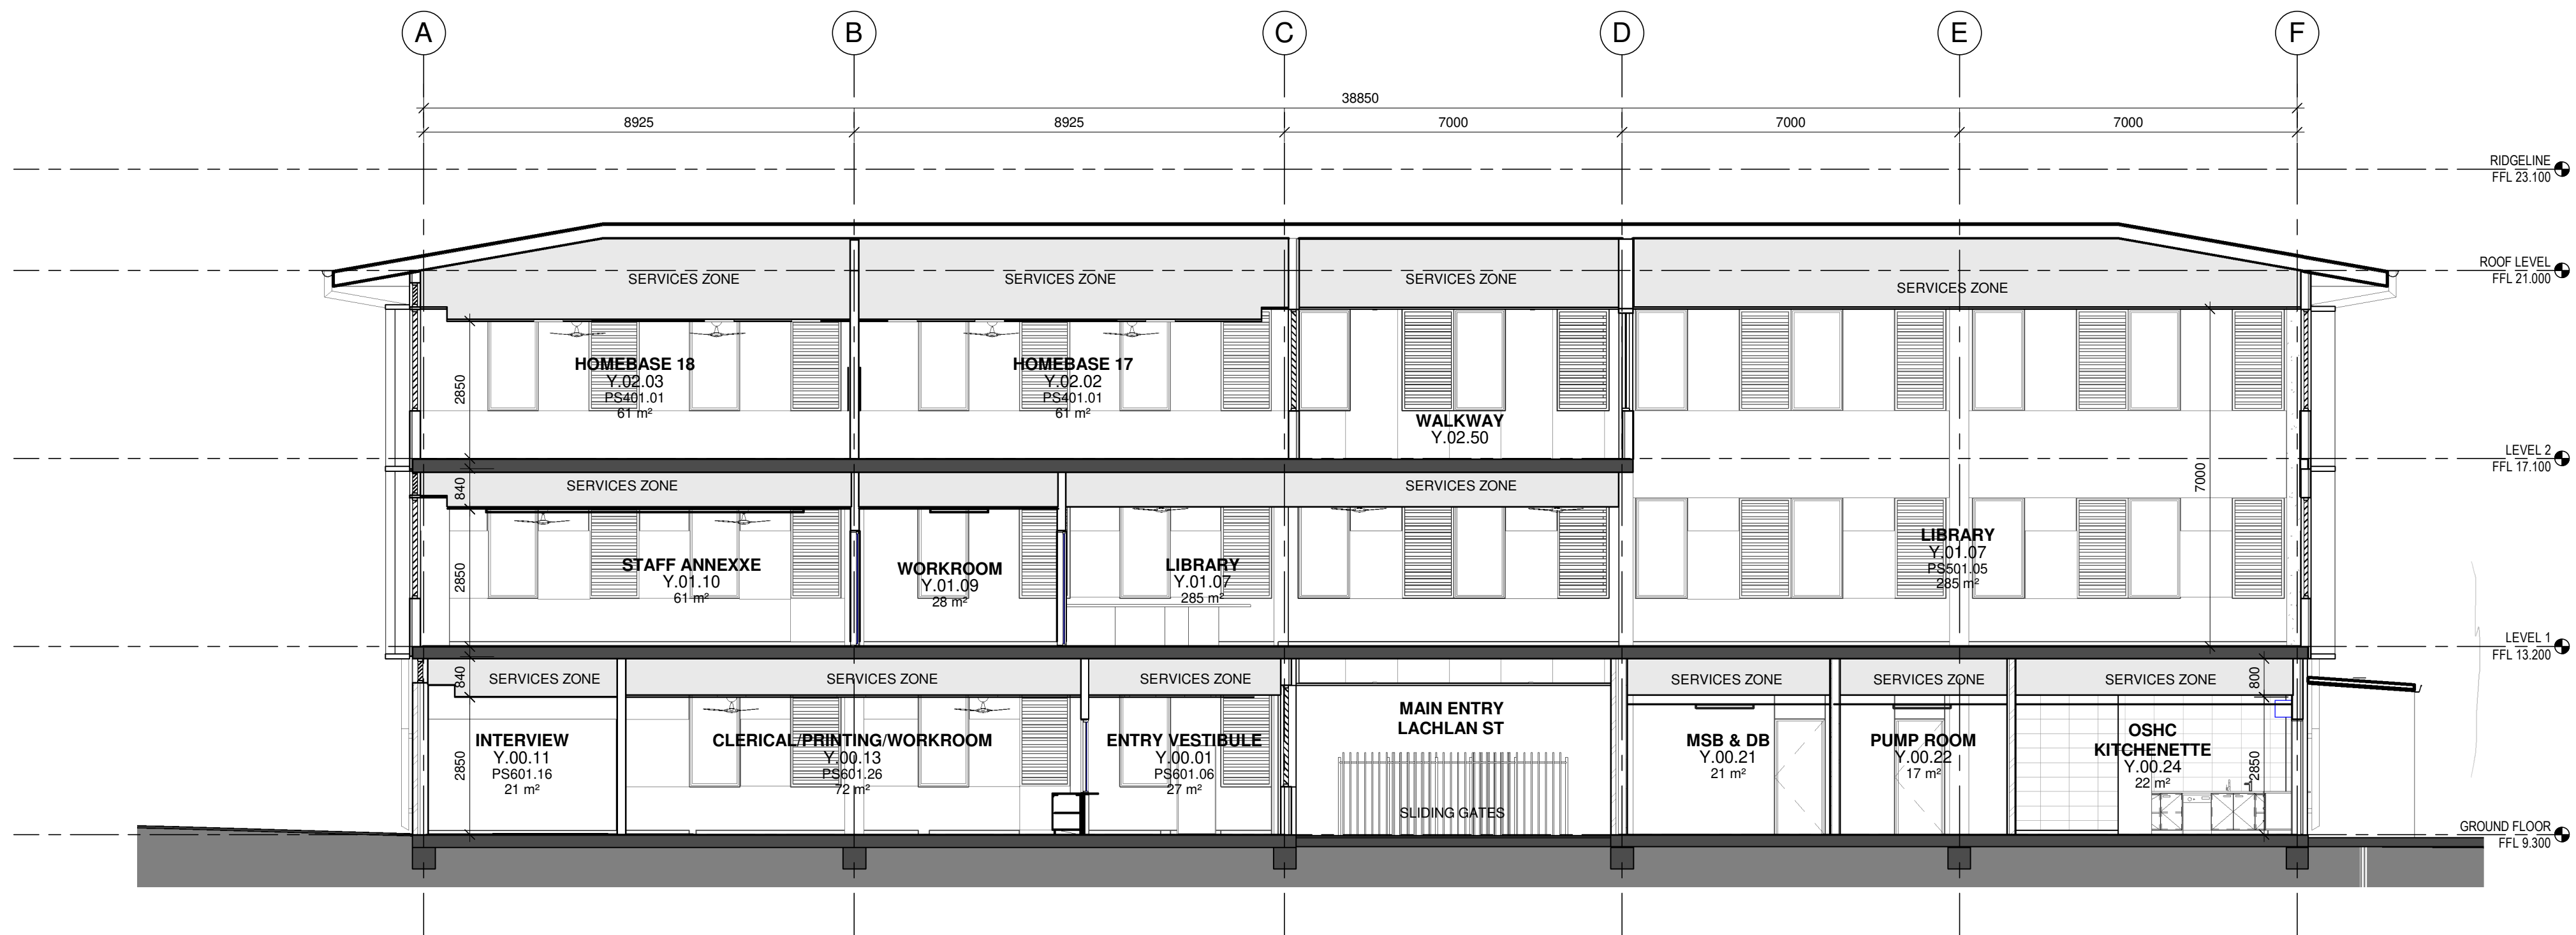

1 Block Y - Section 1

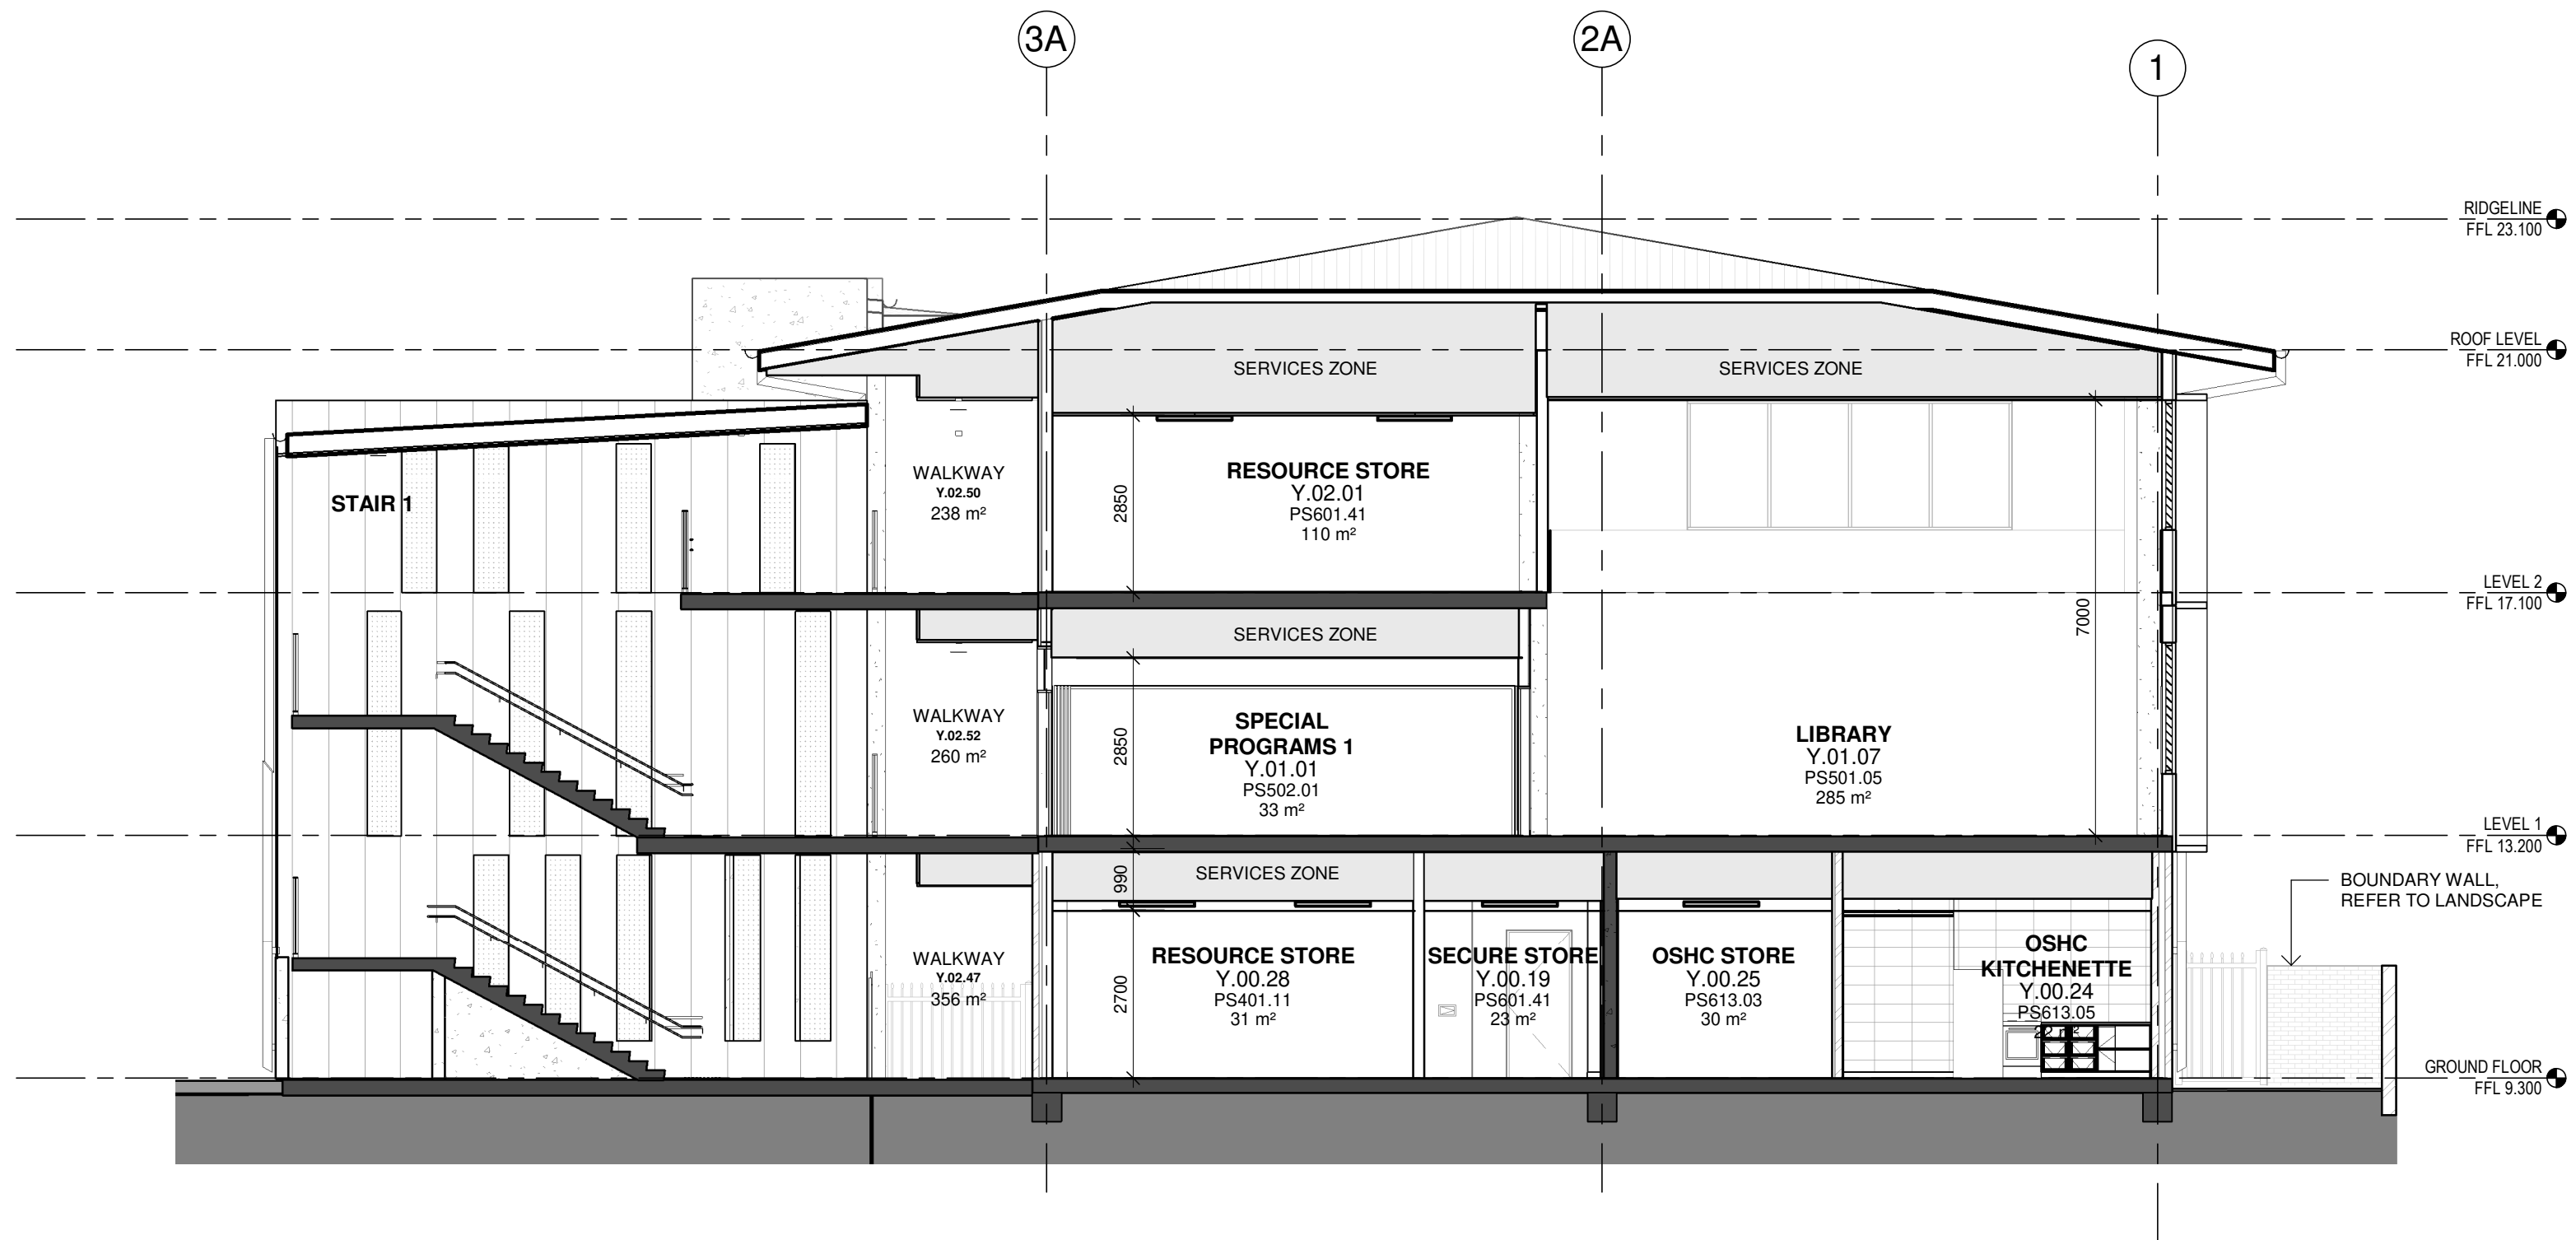

2 Block Y - Section 2

100% FOR EFSG

Issue			
No.	Date	Description	Chkd
P1	19/10/2021	FOR COORDINATION	
P2	29/10/2021	70% ISSUE FOR PRICING	
P3	04/11/2021	70% ISSUE FOR PRICING - ADDENDUM 01	
P4	30/11/2021	100% EFSG SUBMISSION	

Architect
NBRSEARCHITECTURE.

Sydney
61 2 9922 2344 nbrsarchitecture.com
Any form of replication of this drawing in full or in part without the written permission of NBRSEARCHITECTURE Pty Ltd constitutes an infringement of the copyright.

Nominated Architect:
Andrew Duffin NSW 5602
NBRSEARCHITECTURE Pty Ltd VIC 51197 ABN 16 002 247 565

Project
NLPS

at
Lachlan Street Liverpool, NSW 2170

for
ADCO Constructions Pty Ltd


Drawing Title
SECTIONS - BLOCK Y

Date 30/11/2021 5:56:24 PM
Scale 1 : 100 @ A1


Drawing Reference
NLPS-AR-DRG-4001

Revision
P4

0 10 20 30 40 50 60 70 80 90 100

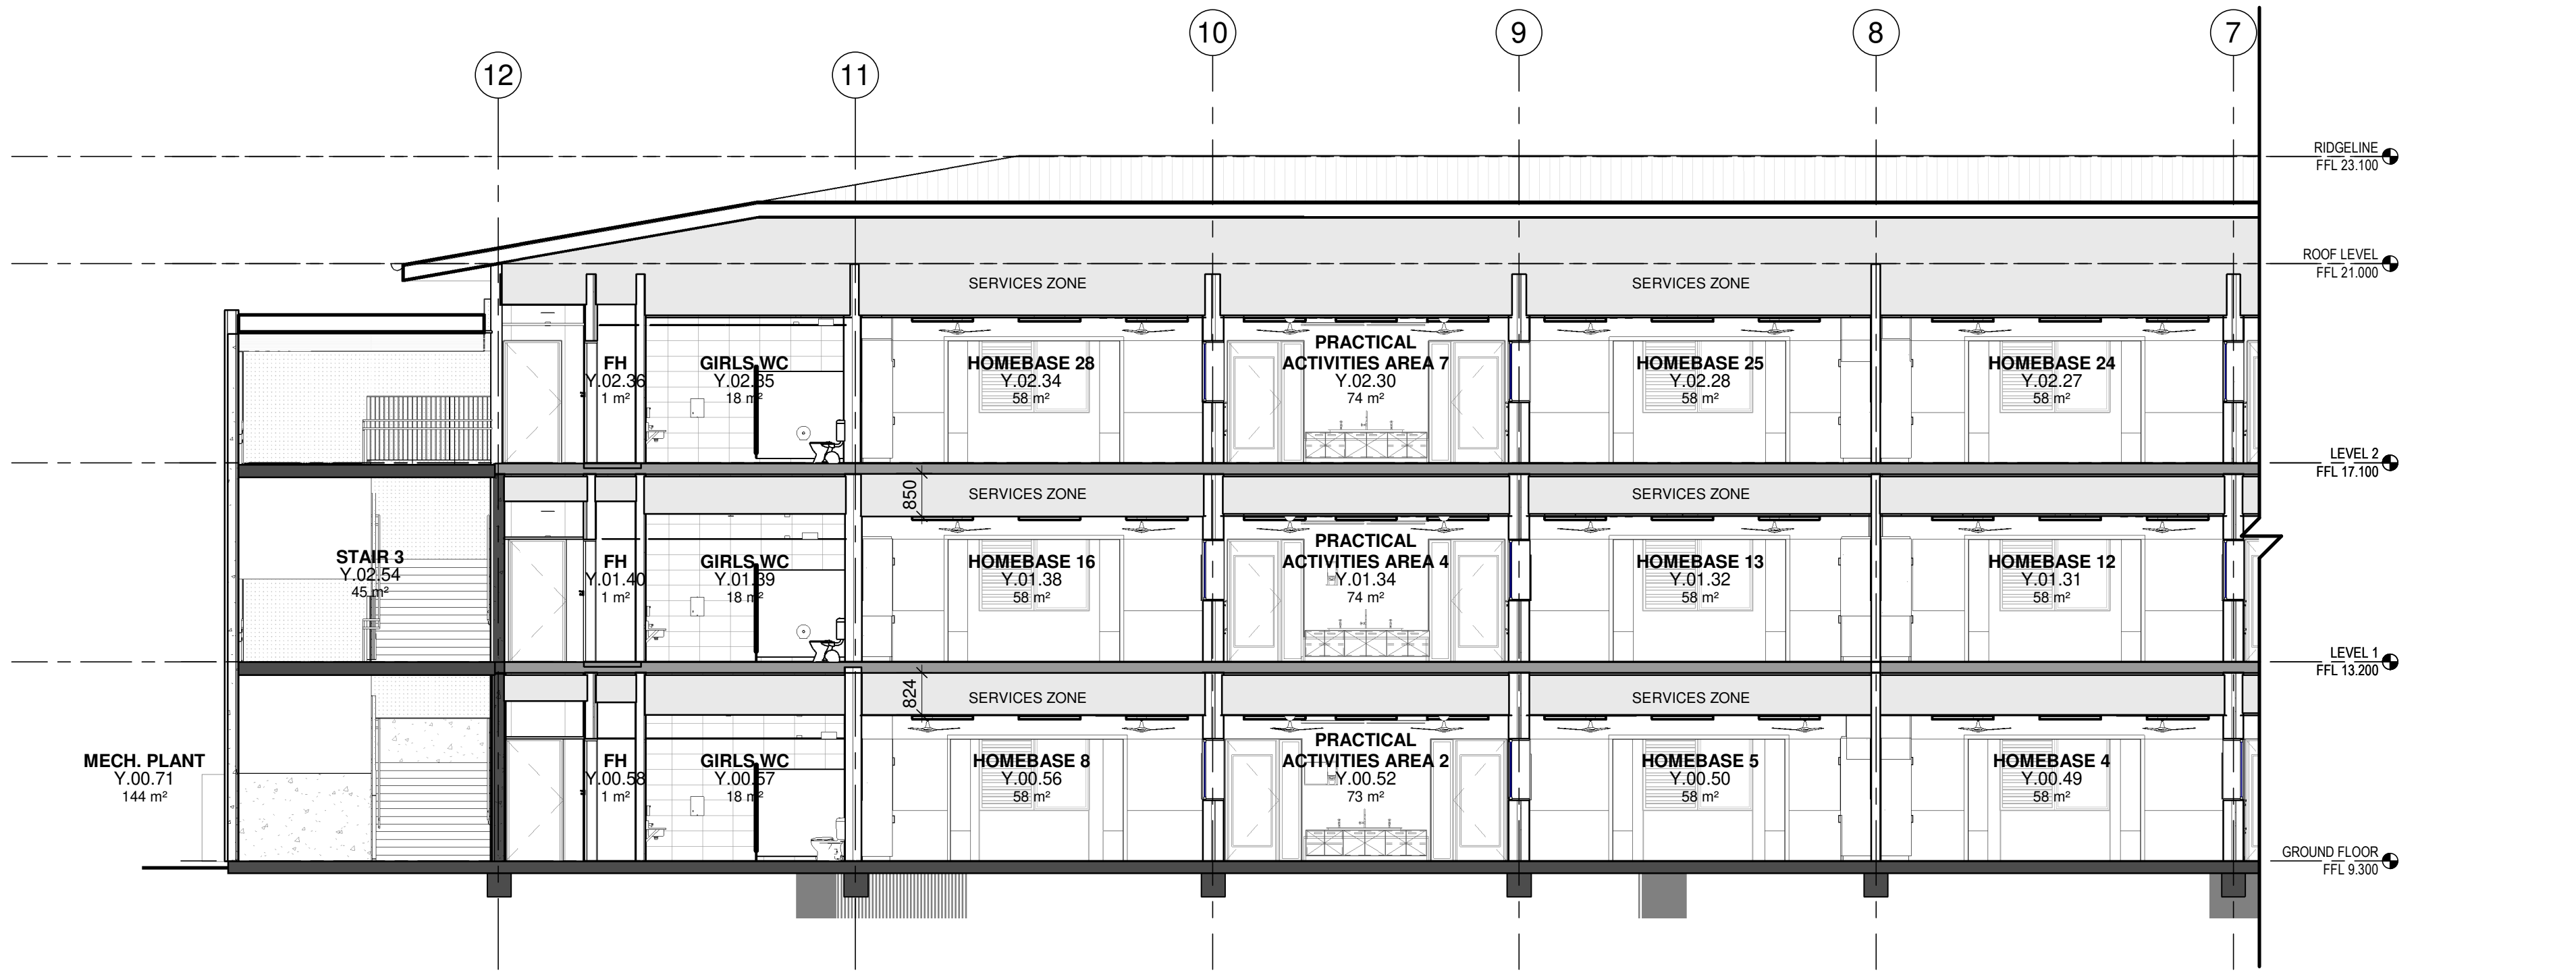

1 Block Y - Section 3 - South

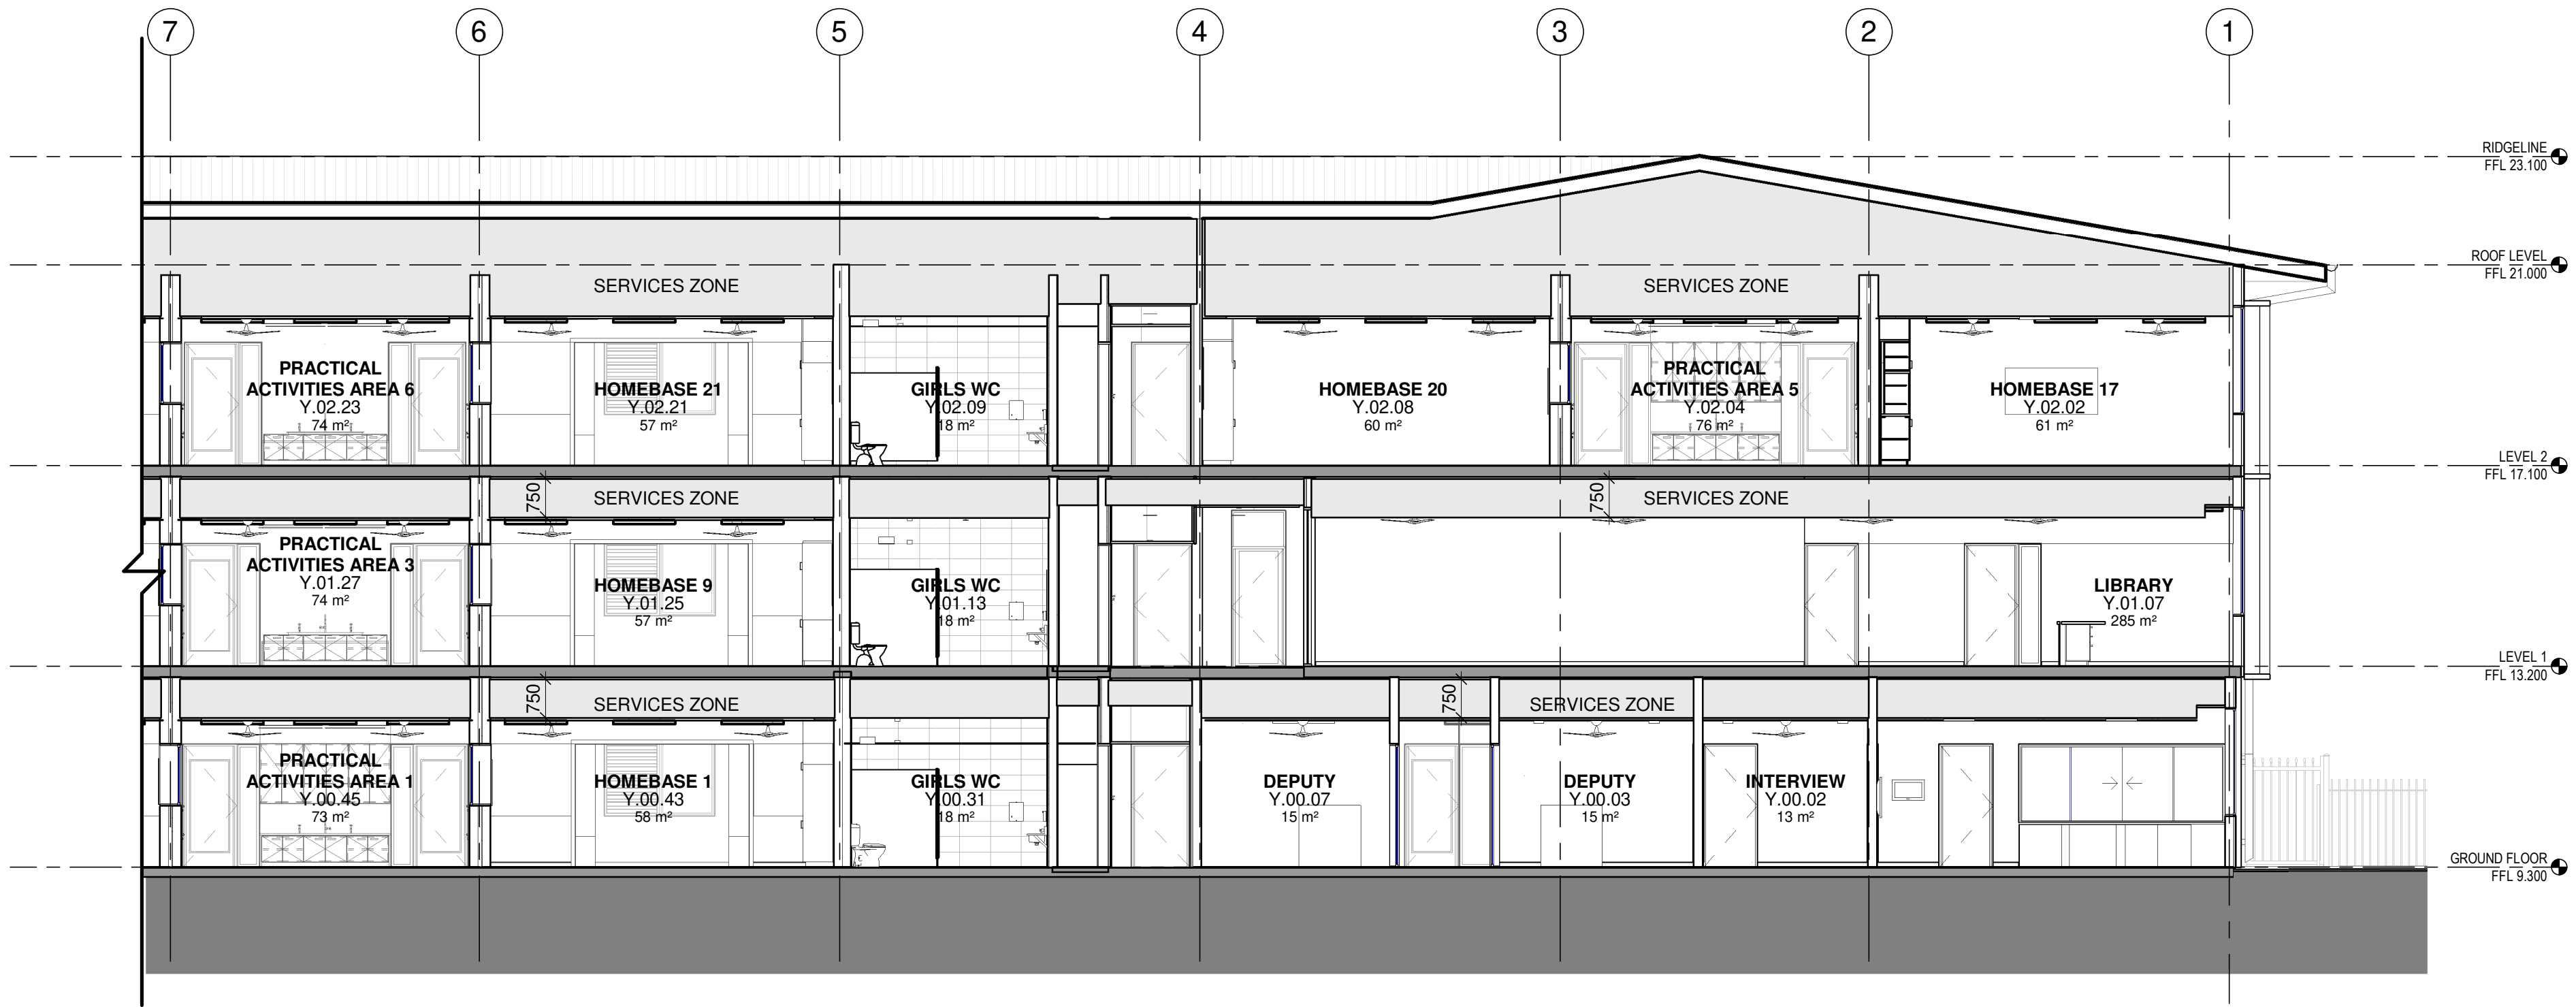

2 Block Y - Section 3 - North

100% FOR EFSG

Issue			
No.	Date	Description	Chkd
P1	19/10/2021	FOR COORDINATION	
P2	29/10/2021	70% ISSUE FOR PRICING	
P3	04/11/2021	70% ISSUE FOR PRICING - ADDENDUM 01	
P4	30/11/2021	100% EFSG SUBMISSION	

Architect
NBRARCHITECTURE.

Sydney
61 2 9922 2344
nbrsarchitecture.com
Any form of replication of this drawing in full or in part without the written permission of NBRSPARTNERS Pty Ltd constitutes an infringement of the copyright.

Nominated Architect:
Andrew Duffin NSW 5602
NBRSPARTNERS Pty Ltd VIC 51197
© 2020
ABN 16 002 247 565

Project
NLPS

at
Lachlan Street Liverpool, NSW 2170

for
ADCO Constructions Pty Ltd


Drawing Title
SECTIONS - BLOCK Y

Date 30/11/2021 5:57:12 PM
Scale 1 : 100 @ A1


Drawing Reference
NLPS-AR-DRG-4002
Revision
P4

0 10 20 30 40 50 60 70 80 90 100

100% FOR EFSG

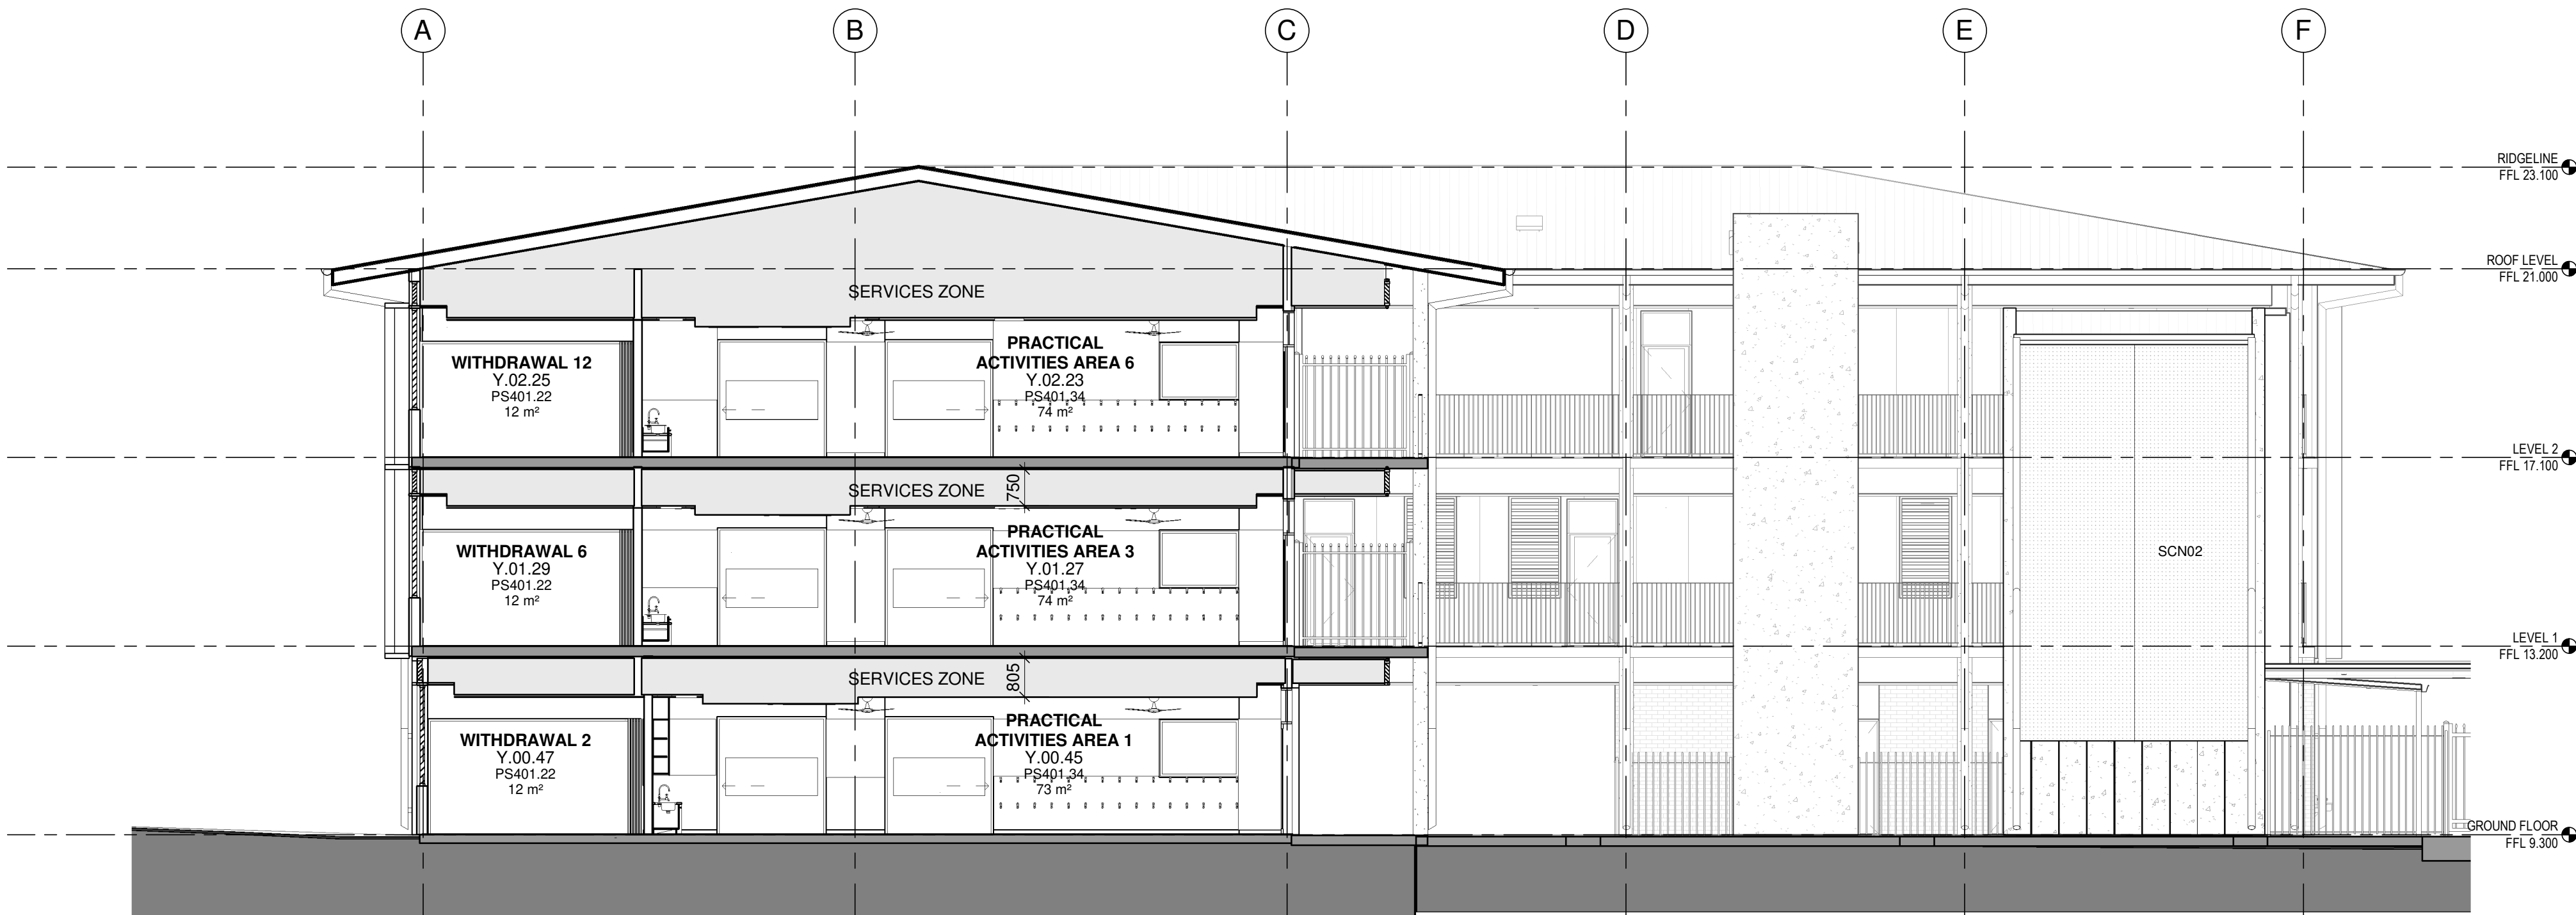

1 Block Y - Section 5

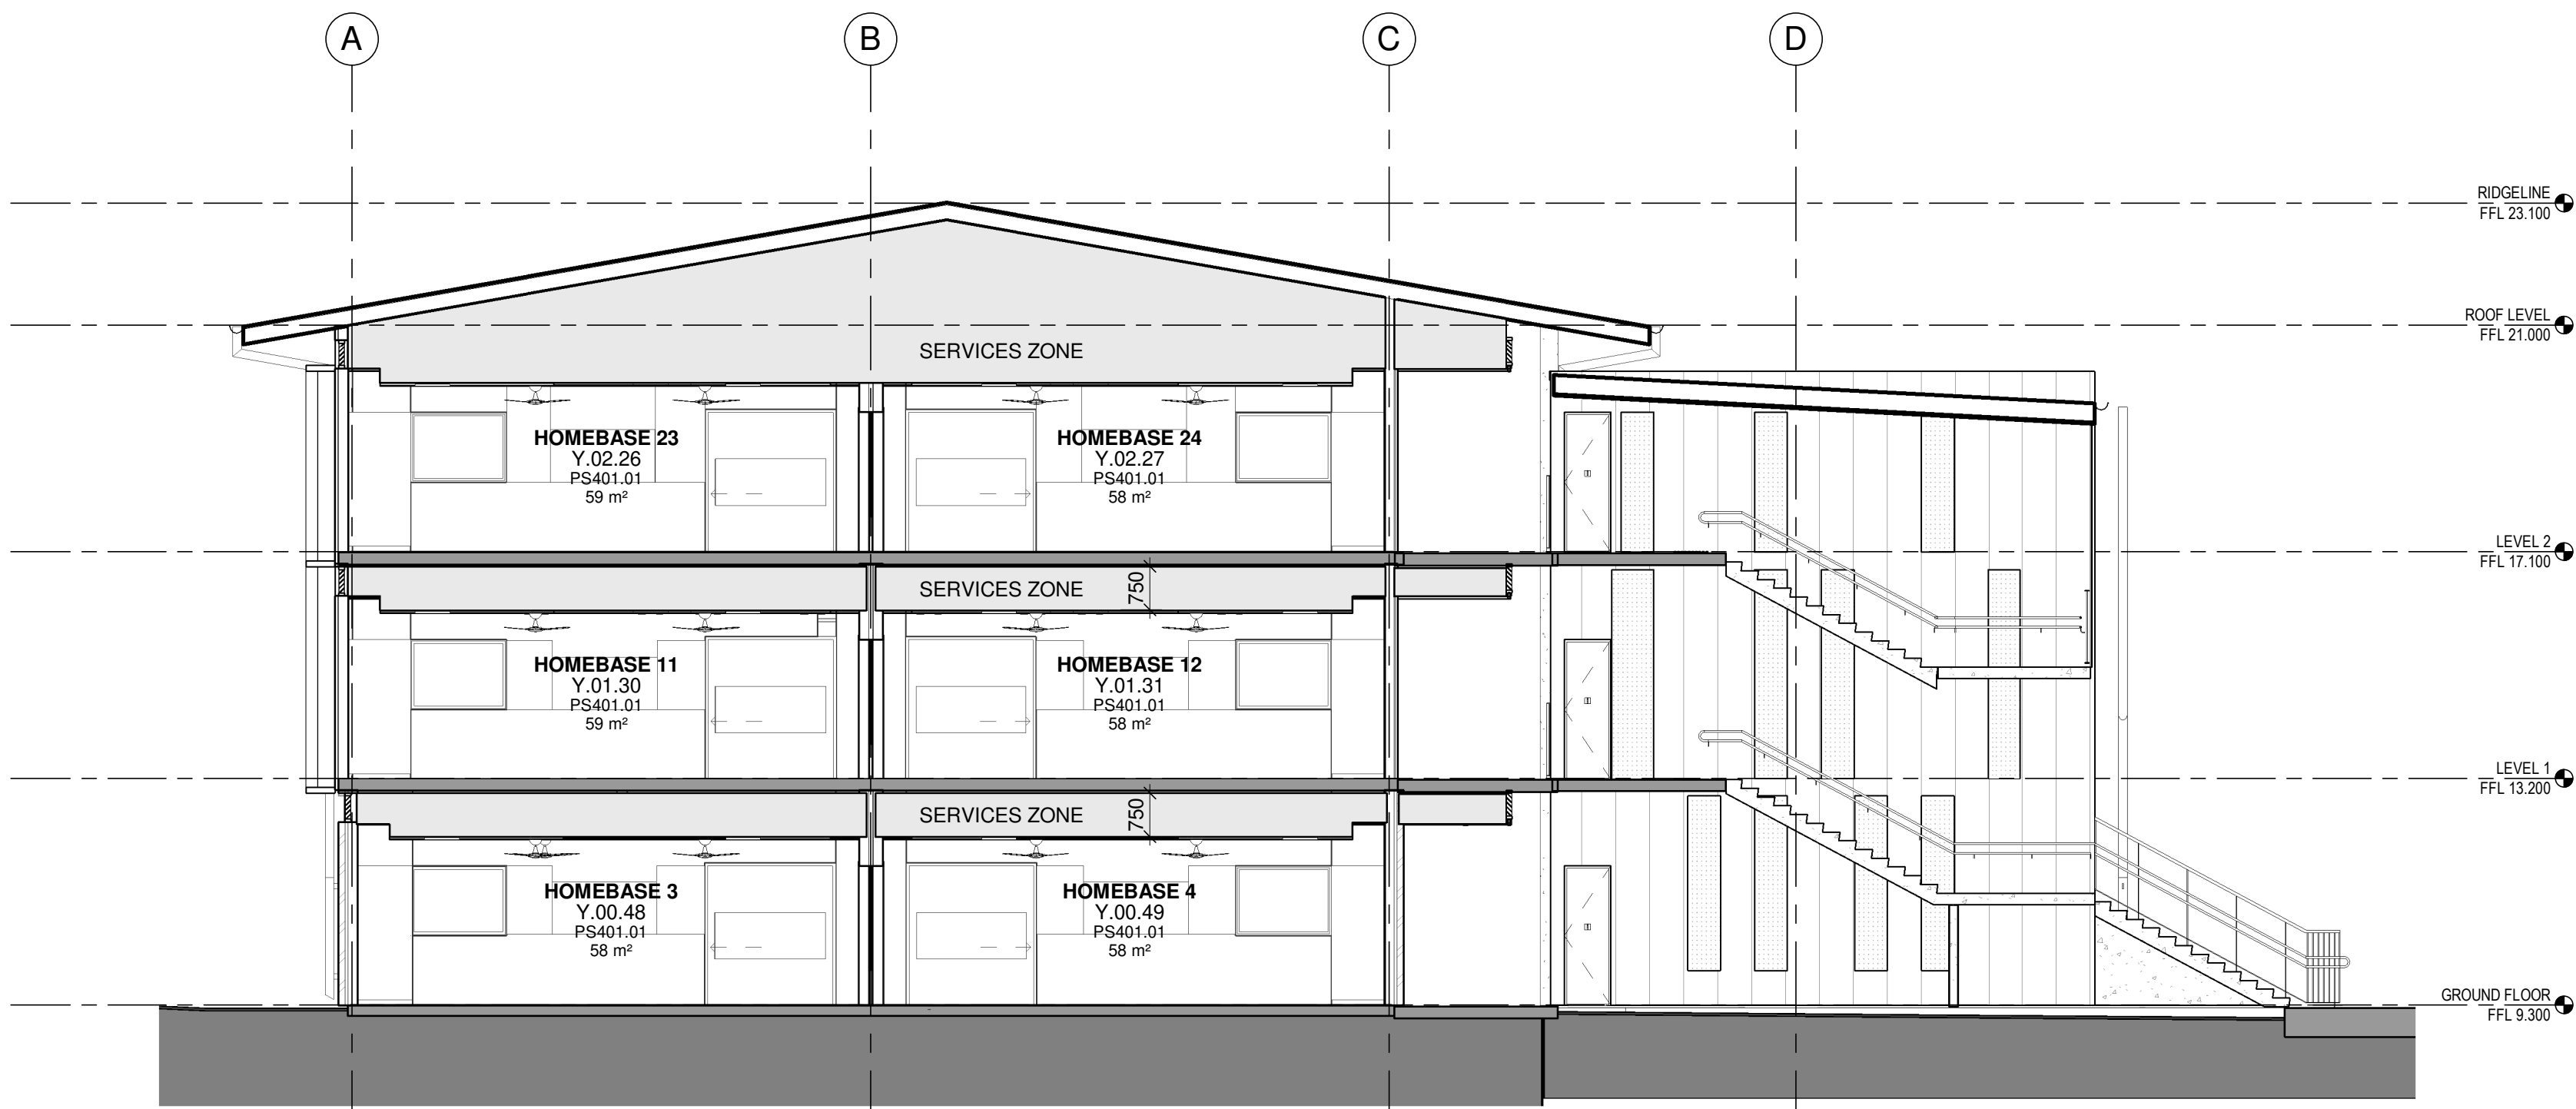

2 Block Y - Section 4

Issue				
No.	Date	Description	Chkd	
P1	19/10/2021	FOR COORDINATION		
P2	29/10/2021	70% ISSUE FOR PRICING		
P3	04/11/2021	70% ISSUE FOR PRICING - ADDENDUM 01		
P4	30/11/2021	100% EFSG SUBMISSION		

Architect
NBRARCHITECTURE.

Sydney
61 2 9922 2344
nbrsarchitecture.com
Any form of replication of this drawing in full or in part without the written permission of NBRSPARTNERS Pty Ltd constitutes an infringement of the copyright.
Nominated Architect:
Andrew Duffin NSW 5602
NBRSPARTNERS Pty Ltd VIC 51197
© 2020
ABN 16 002 247 565

Project
NLPS

at
Lachlan Street Liverpool, NSW 2170
for
ADCO Constructions Pty Ltd

Drawing Title
SECTIONS - BLOCK Y


Date 30/11/2021 5:58:20 PM
Scale 1 : 100 @ A1

Drawing Reference
NLPS-AR-DRG-4003


Revision
P4

0 10 20 30 40 50 60 70 80 90 100

100% FOR EFSG

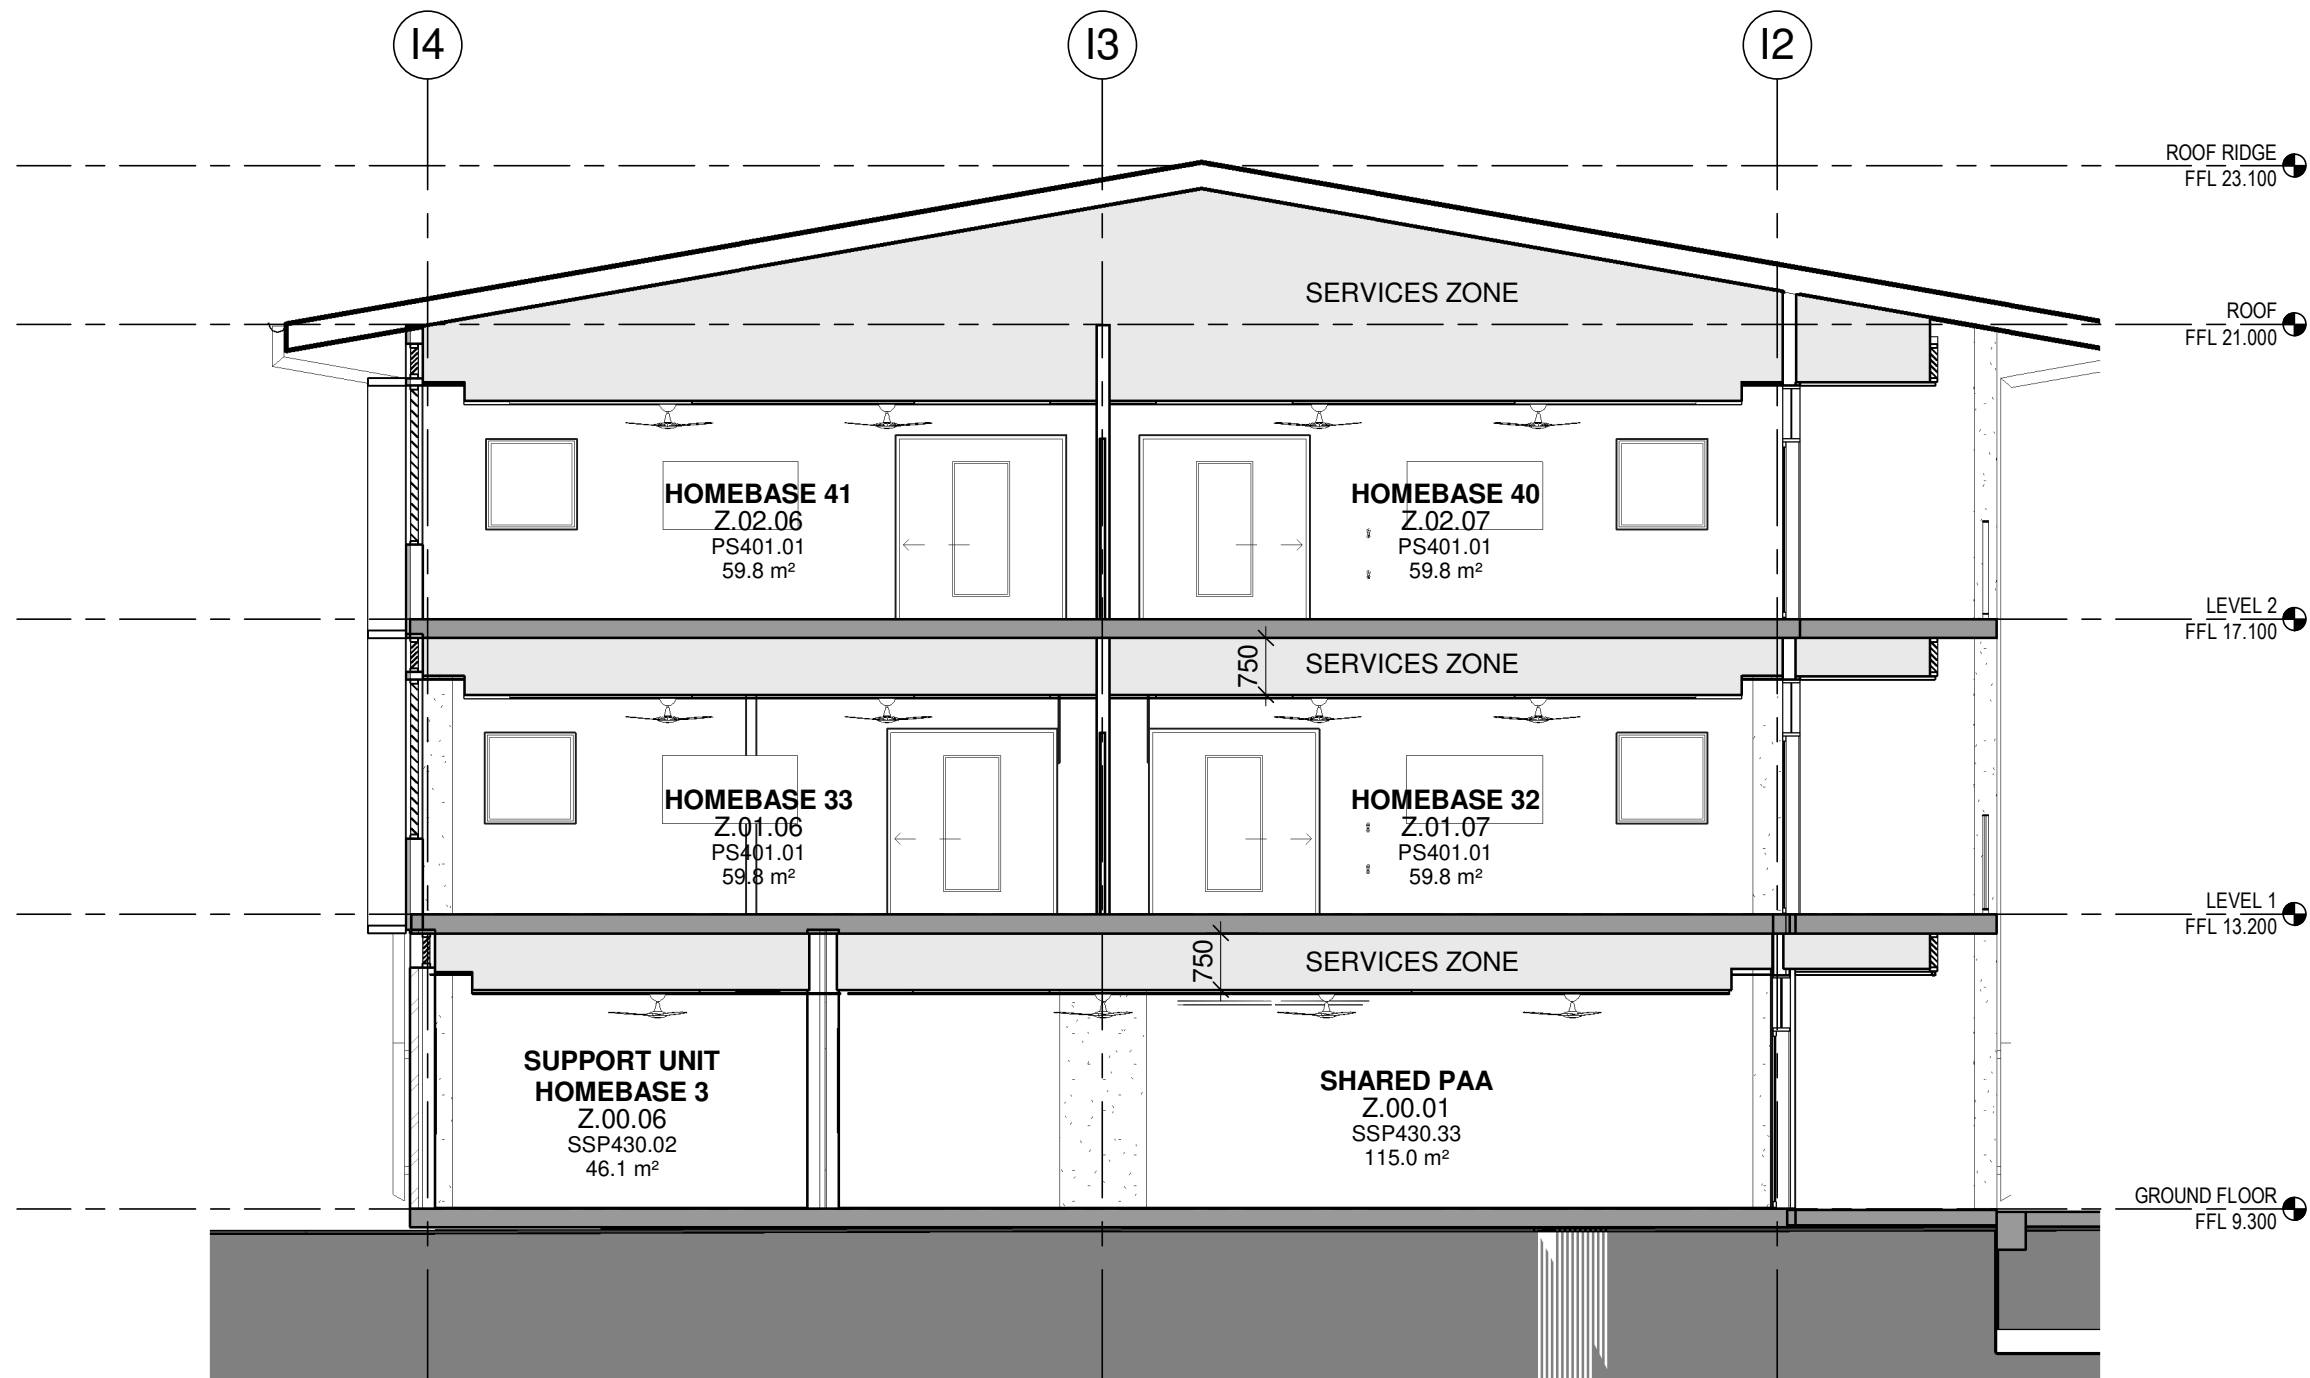

1 Block Z - Section 1
1003

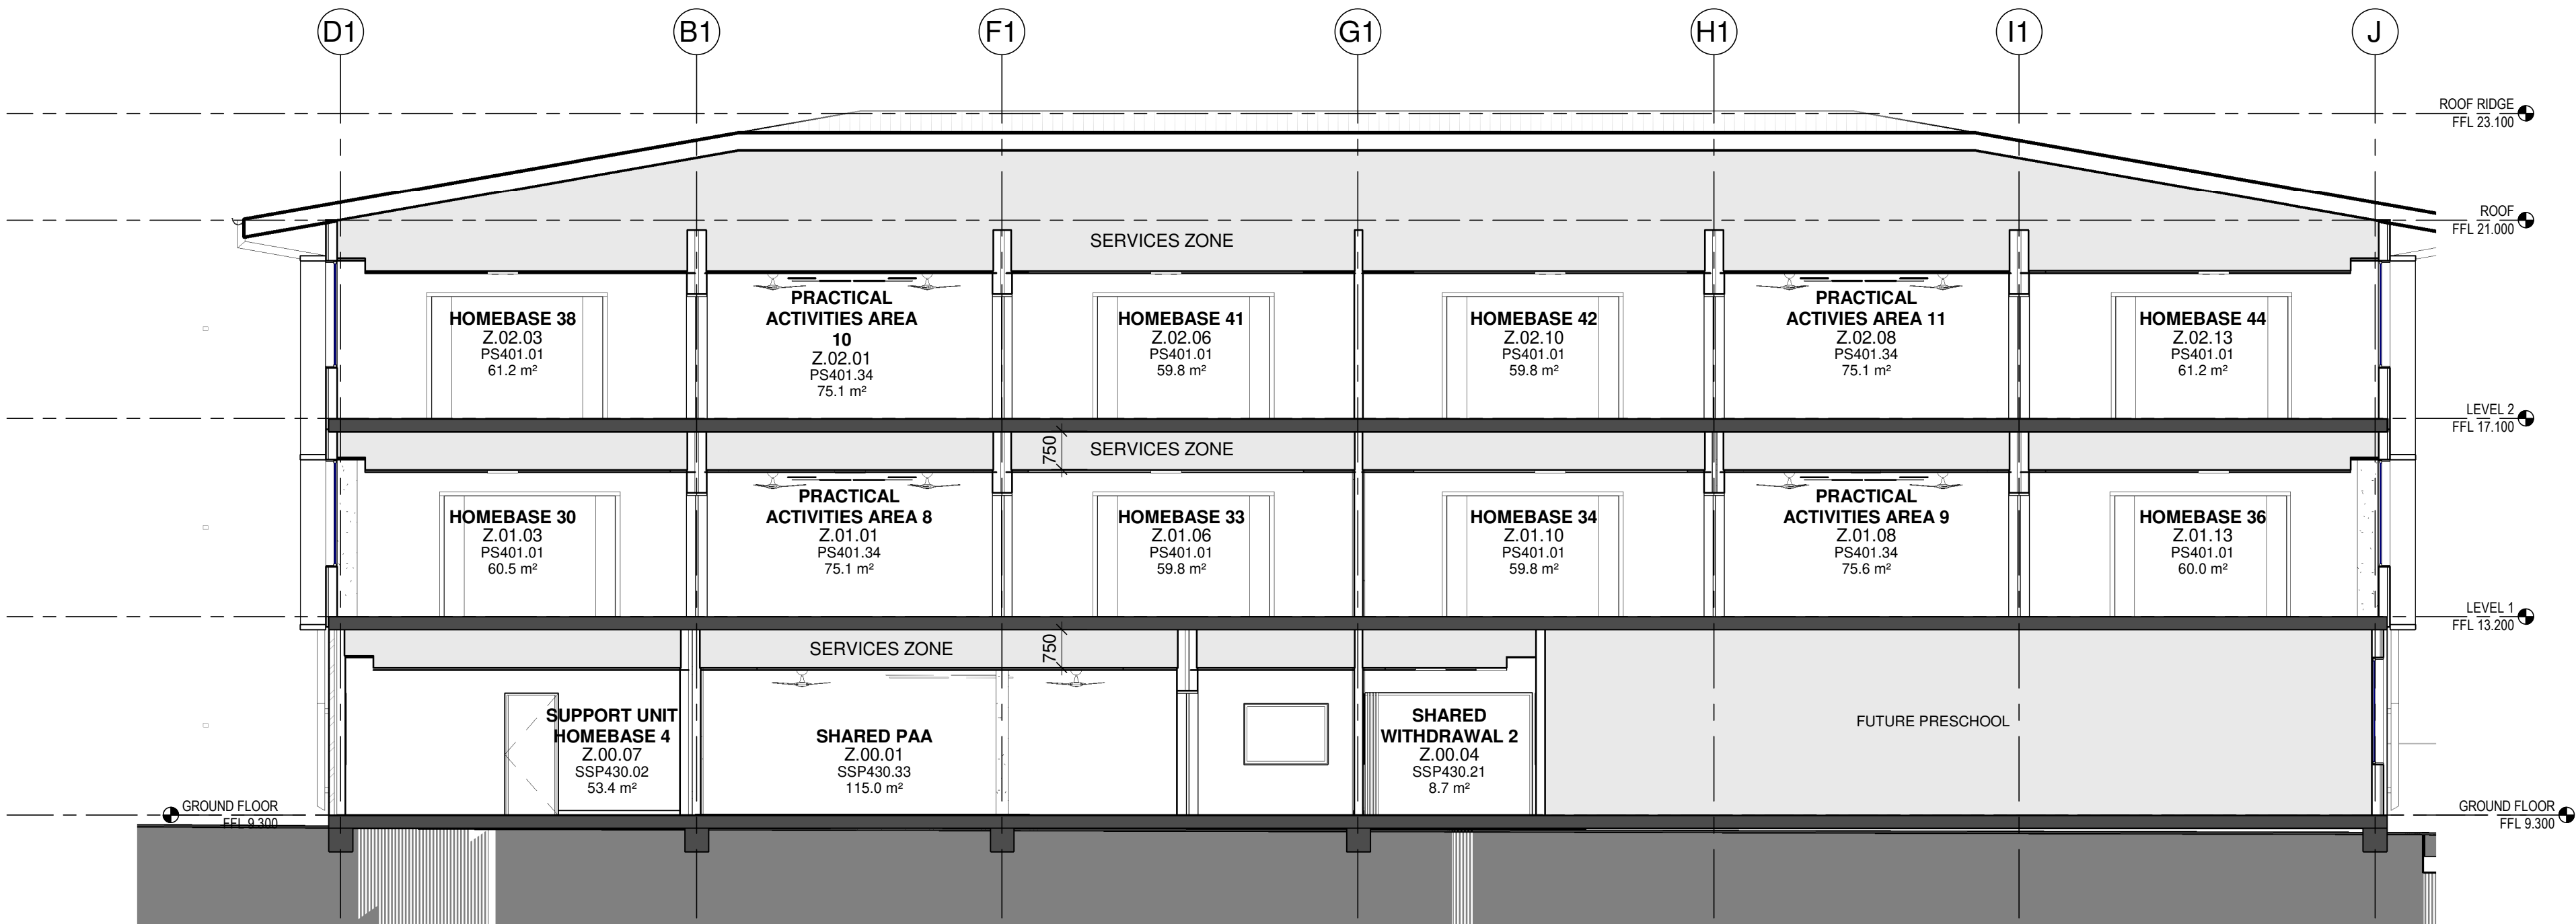

2 Block Z - Section 2
1003

Issue			
No.	Date	Description	Chkd
P1	19/10/2021	FOR COORDINATION	
P2	29/10/2021	70% ISSUE FOR PRICING	
P3	30/11/2021	100% EFSG SUBMISSION	

Architect
NBRSEARCHITECTURE.

Sydney
61 2 9922 2344
nbrsarchitecture.com
Any form of replication of this drawing in full or in part without the written permission of NBRSEARCHITECTURE Pty Ltd constitutes an infringement of the copyright.

Nominated Architect:
Andrew Duffin NSW 5602
NBRSEARCHITECTURE & Partners Pty Ltd VIC 51197
ABN 16 002 247 565

Project
NLPS

at
Lachlan Street Liverpool, NSW 2170

for
ADCO Constructions Pty Ltd

Drawing Title
SECTIONS - BLOCK Z

Date 30/11/2021 5:58:48 PM
Scale 1 : 100 @ A1


Drawing Reference
NLPS-AR-DRG-4004
Revision
P3

0 10 20 30 40 50 60 70 80 90 100


SCN01 - PERFORATED ALUMINIUM SCREEN



ALUMINIUM CLADDING AROUND COLUMNS AND LV03 SUNHOODS

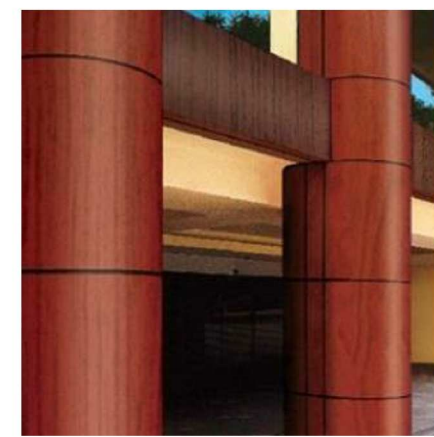

CLG13 - ALUMINIUM SOFFIT LINING

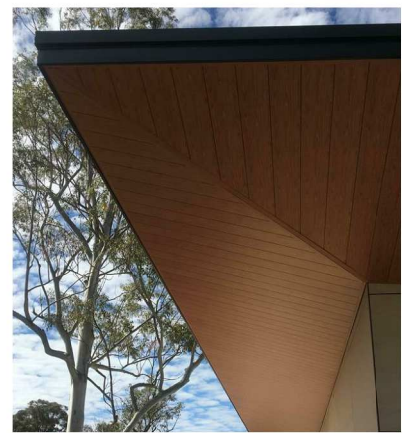

CFC01 - COMPRESSED FIBRE CEMENT



MR01 - METAL ROOFING TYPE 1



GUT02 - GUTTER



DP01 - DOWNPIPE TYPE 01 WITH 2100H GALV. SLEEVE




100% FOR EFSG



CFC02 - COMPRESSED FIBRE CEMENT



WAT01 & WAT02 ALUMINIUM WINDOW AND DOOR FRAMES

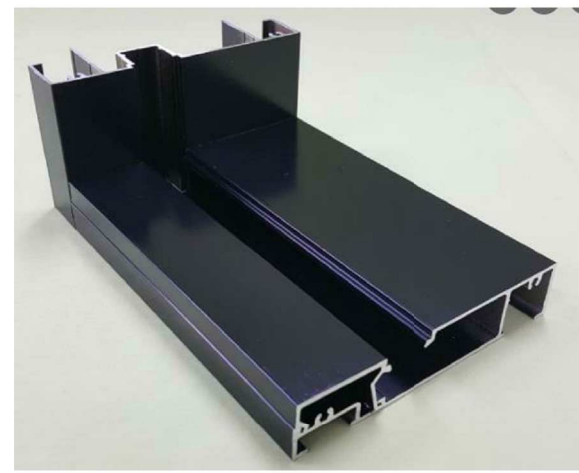

BWK01 - FACE BRICK TYPE 1

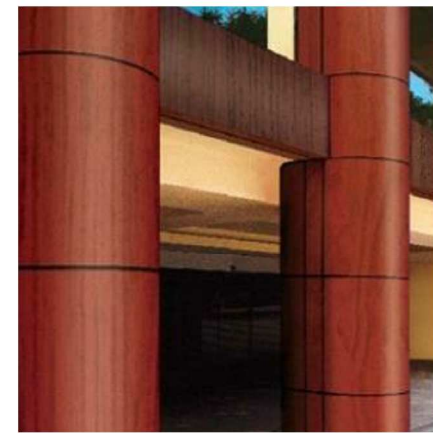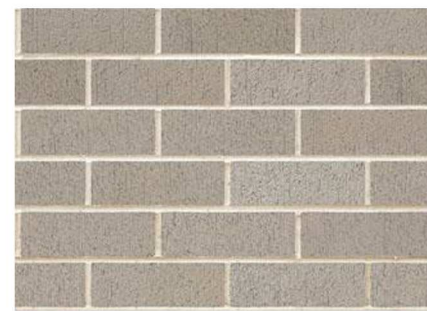

LV03 - EXTRUDED ALUMINIUM WINDOW BOX



CFC02 - COMPRESSED FIBRE CEMENT

CFC01 - COMPRESSED FIBRE CEMENT



MR01 - METAL ROOFING TYPE 1



GUT02 - GUTTER




DP01 - DOWNPIPE TYPE 01 WITH 2100H GALV. SLEEVE




CLG13 - ALUMINIUM SOFFIT LINING

WAT01 & WAT02 ALUMINIUM WINDOW AND DOOR FRAMES

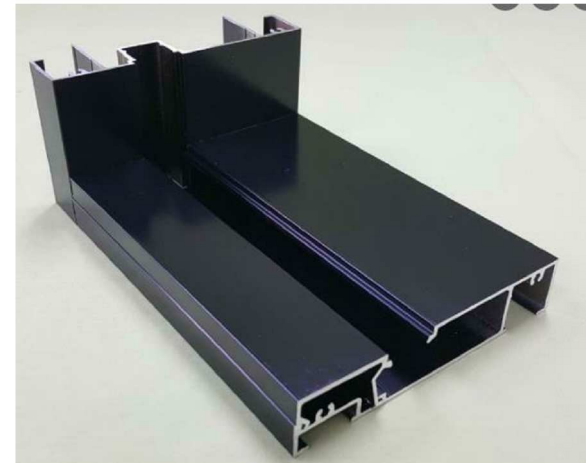

BWK01 - FACE BRICK TYPE 1

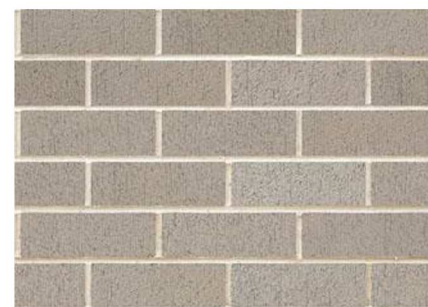

CFC02 - COMPRESSED FIBRE CEMENT

Issue			
No.	Date	Description	Chkd
P1	15/12/2021	UPDATED SSD	

Architect
NBRS

Sydney
61 2 9922 2344
nbsarchitecture.com
Any form of replication of this drawing in full or in part without the written permission of NBRS+PARTNERS Pty Ltd constitutes an infringement of the copyright.

Nominated Architect:
Andrew Duffin NSW S602
NBRS & Partners Pty Ltd VIC 51197
© 2020
ABN 16 002 247 565

Project
NLPS

at
Lachlan Street Liverpool, NSW 2170


for
ADCO Constructions Pty Ltd

Drawing Title
BLOCK X - EXTERNAL FINISHES
SCHEDULE


Date 15/12/2021 4:38:27 PM
Scale 1 : 100 @ A1

Drawing Reference
NLPS-AR-DRG-8400
Revision
P1

10 10 20 30 40 50 60 70 80 90 100

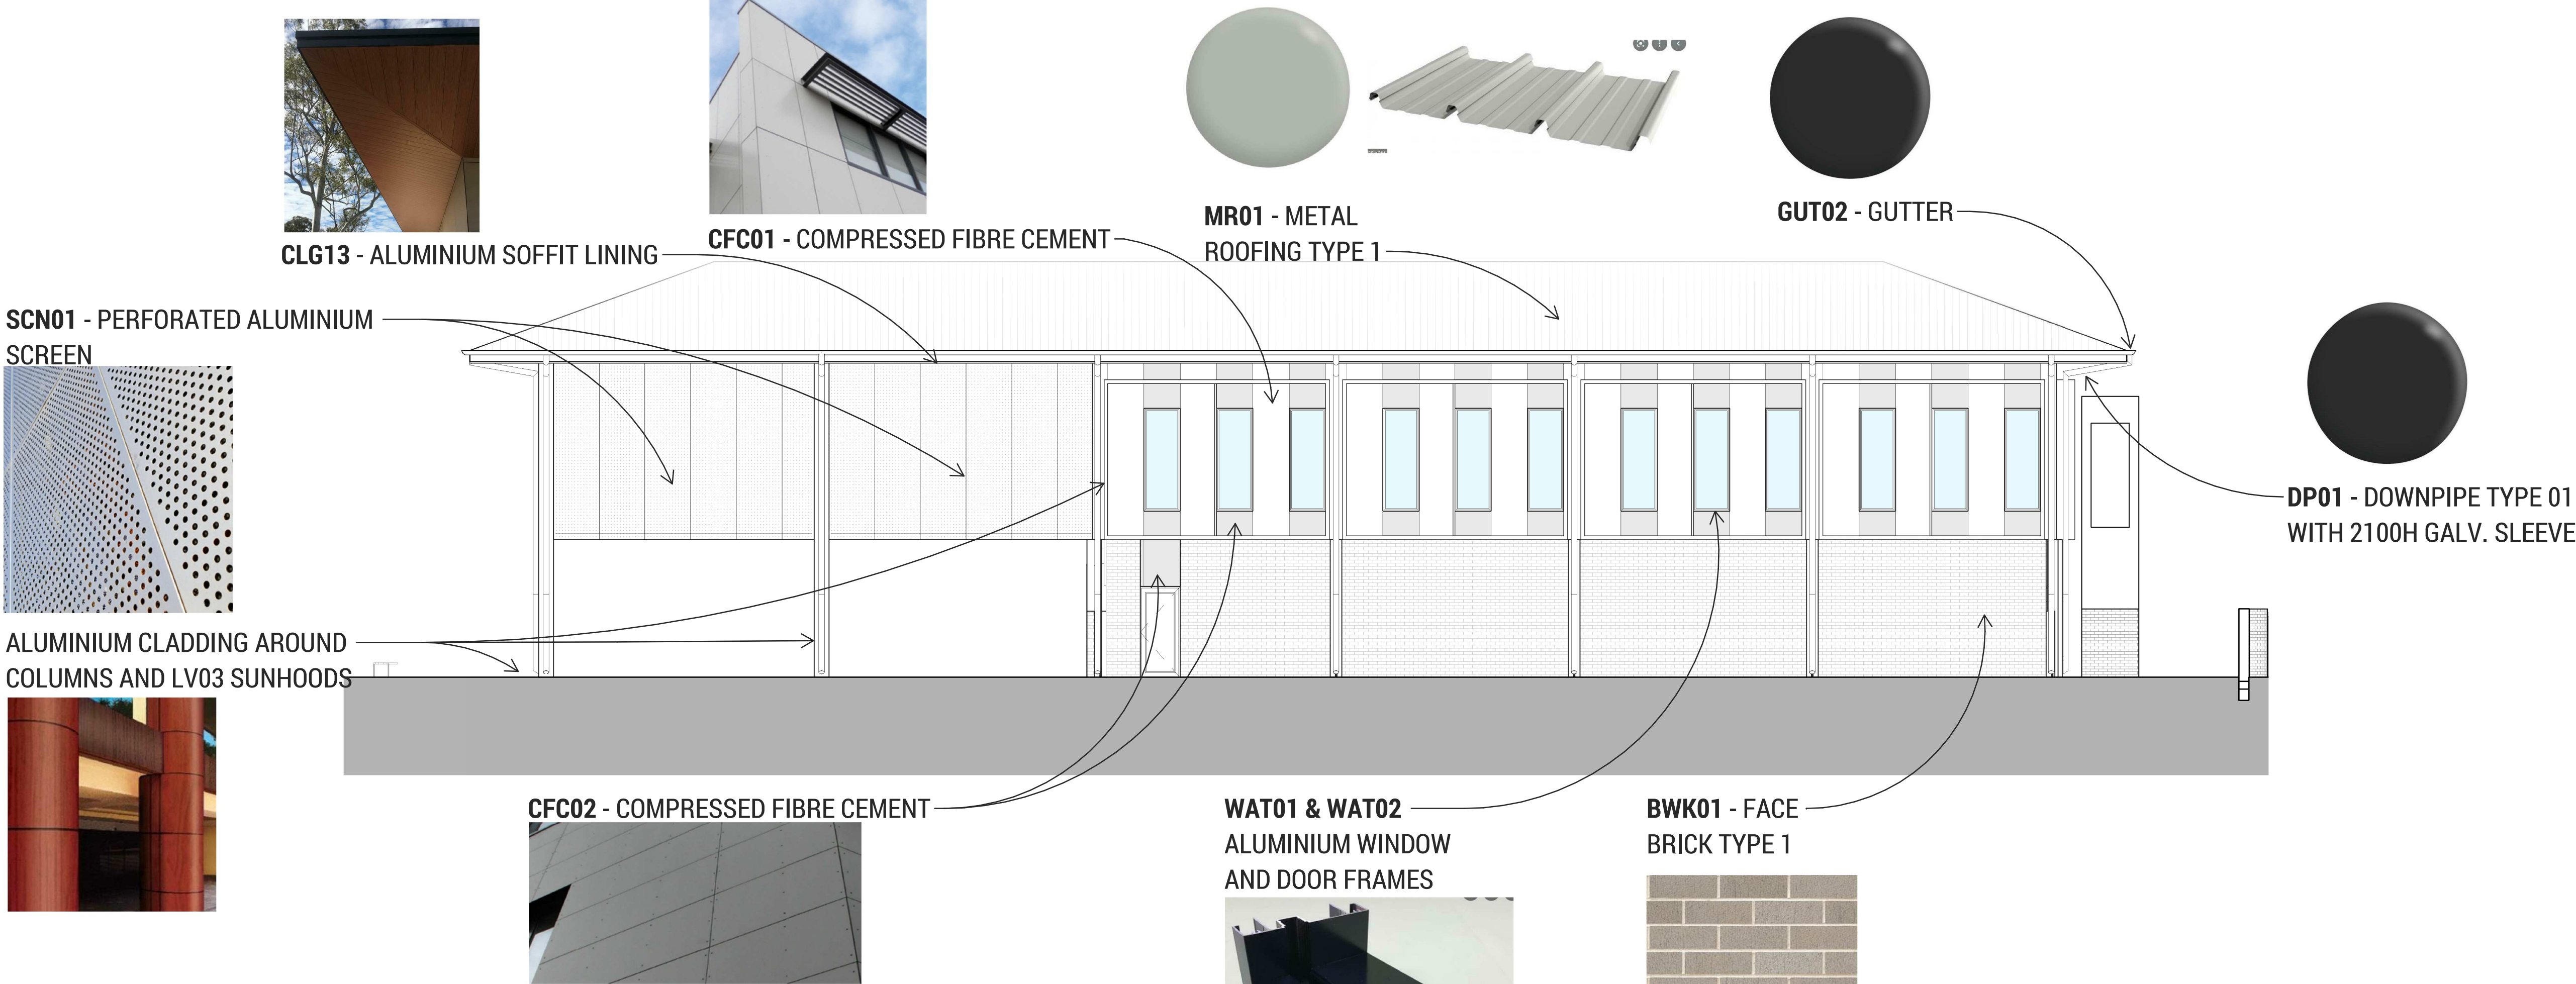

100% FOR EFSG

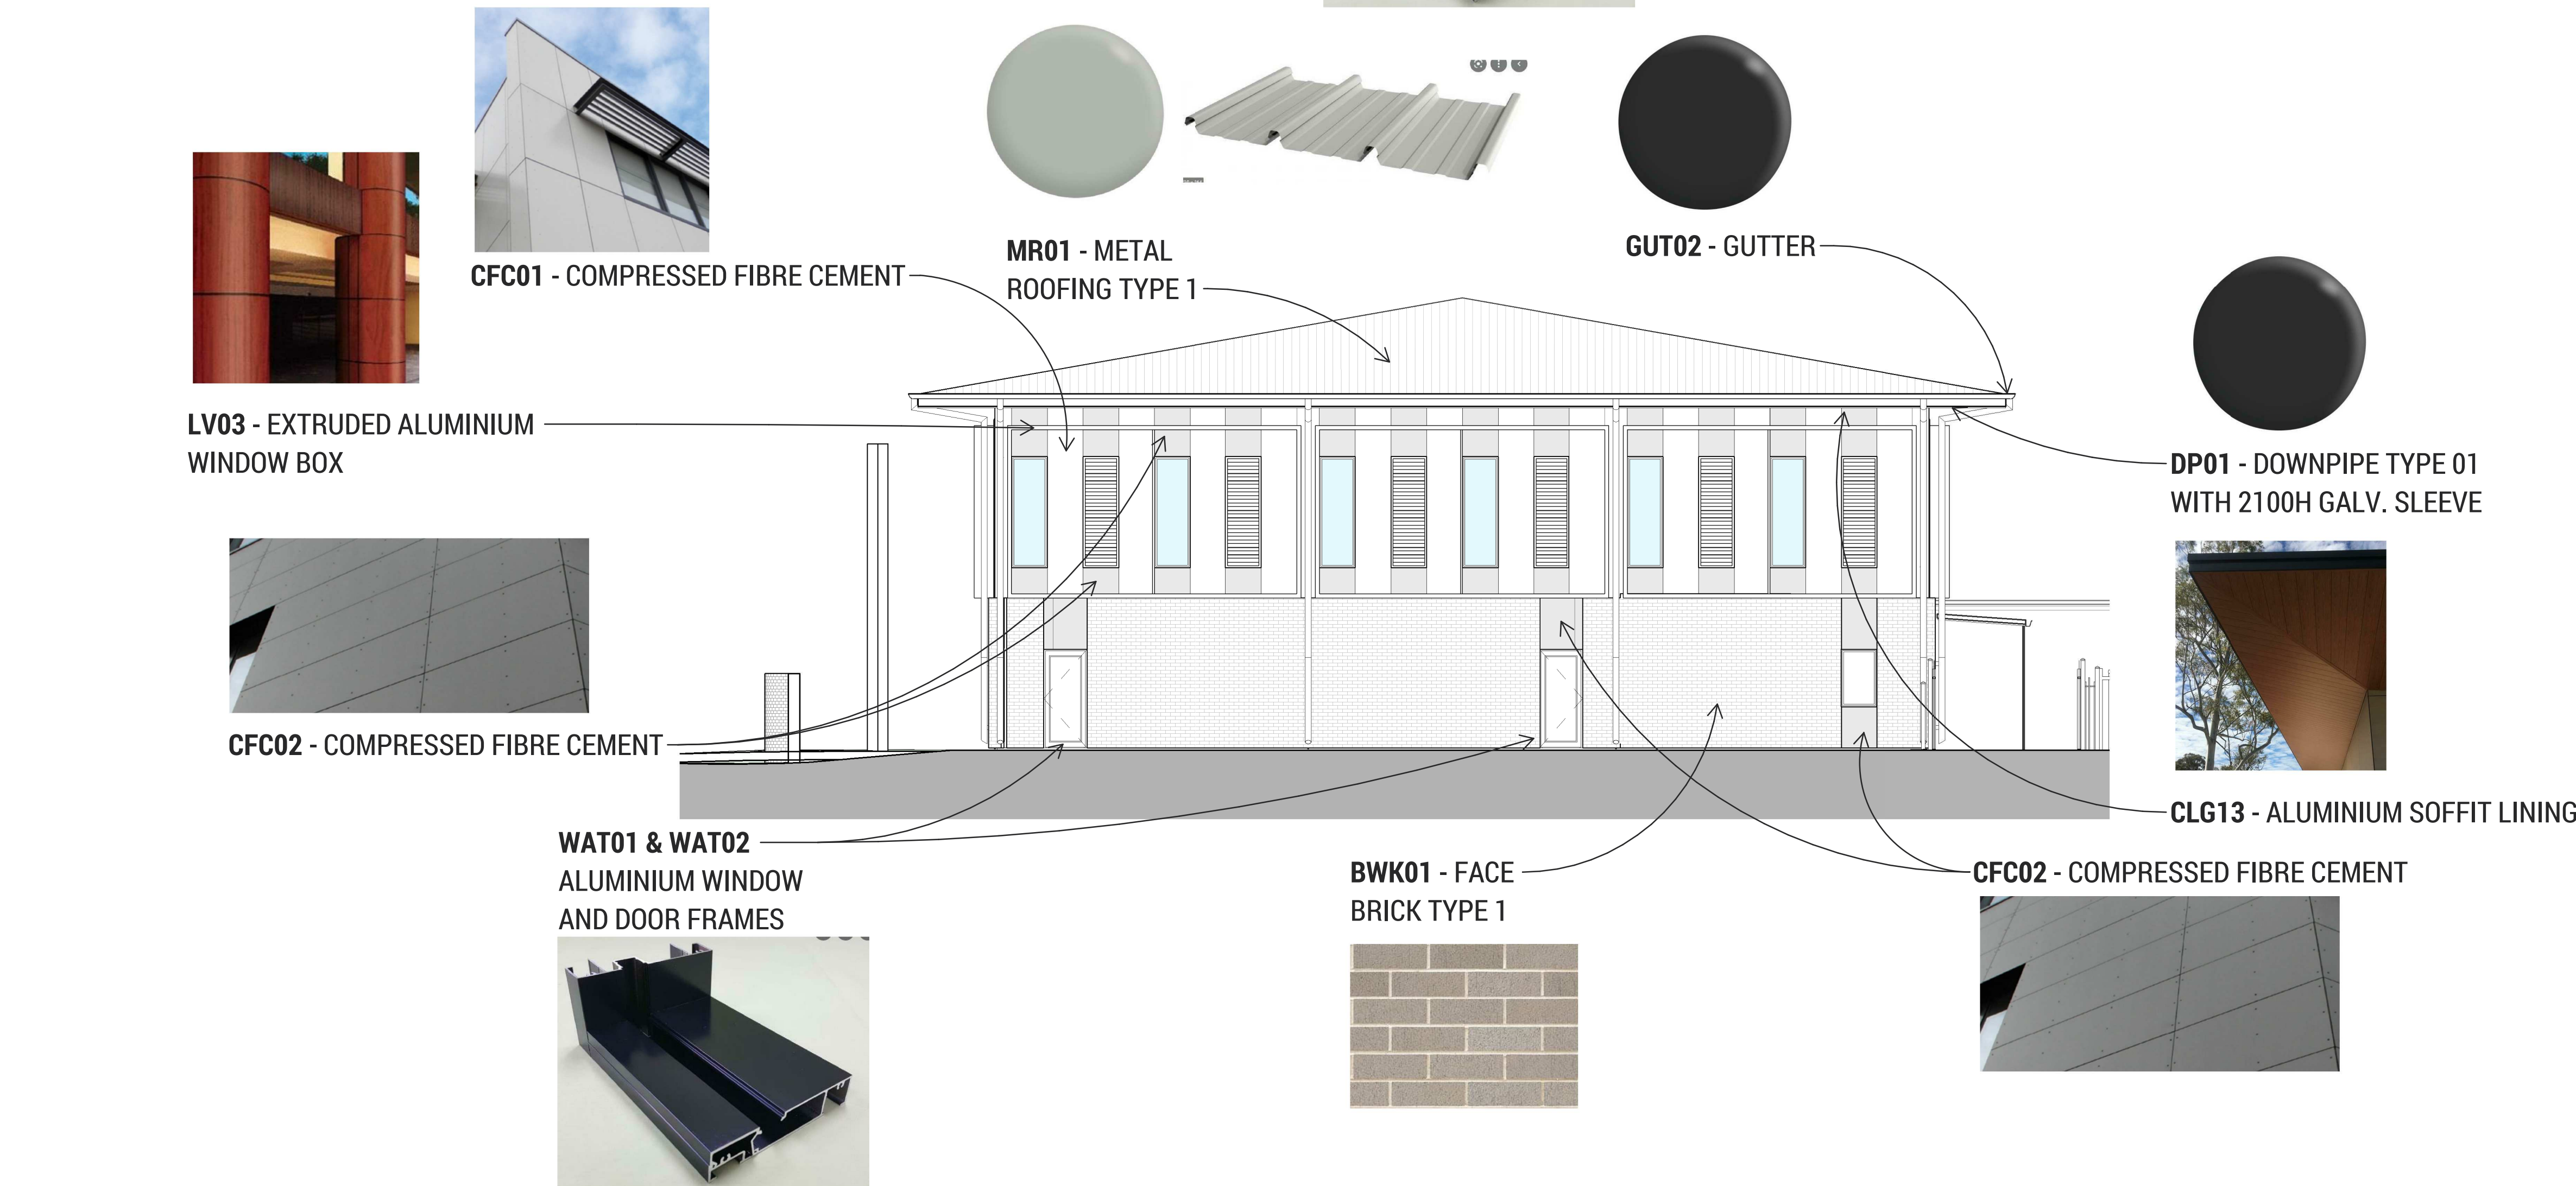

Issue			
No.	Date	Description	Chkd
P1	15/12/2021	UPDATED SSD	

Architect
NBRS

Sydney
61 2 9922 2344
nbsarchitecture.com
Any form of replication of this drawing in full or in part without the written permission of NBRS+PARTNERS Pty Ltd constitutes an infringement of the copyright.

Nominated Architect:
Andrew Duffin NSW S602
NBRS & Partners Pty Ltd VIC 51197
© 2020
ABN 16 002 247 565

Project
NLPS

at
Lachlan Street Liverpool, NSW 2170



for
ADCO Constructions Pty Ltd

Drawing Title
BLOCK X - EXTERNAL FINISHES
SCHEDULE

Date 15/12/2021 4:34:27 PM
Scale 1 : 100 @ A1

Drawing Reference
NLPS-AR-DRG-8400
Revision
P1

10 10 20 30 40 50 60 70 80 90 100

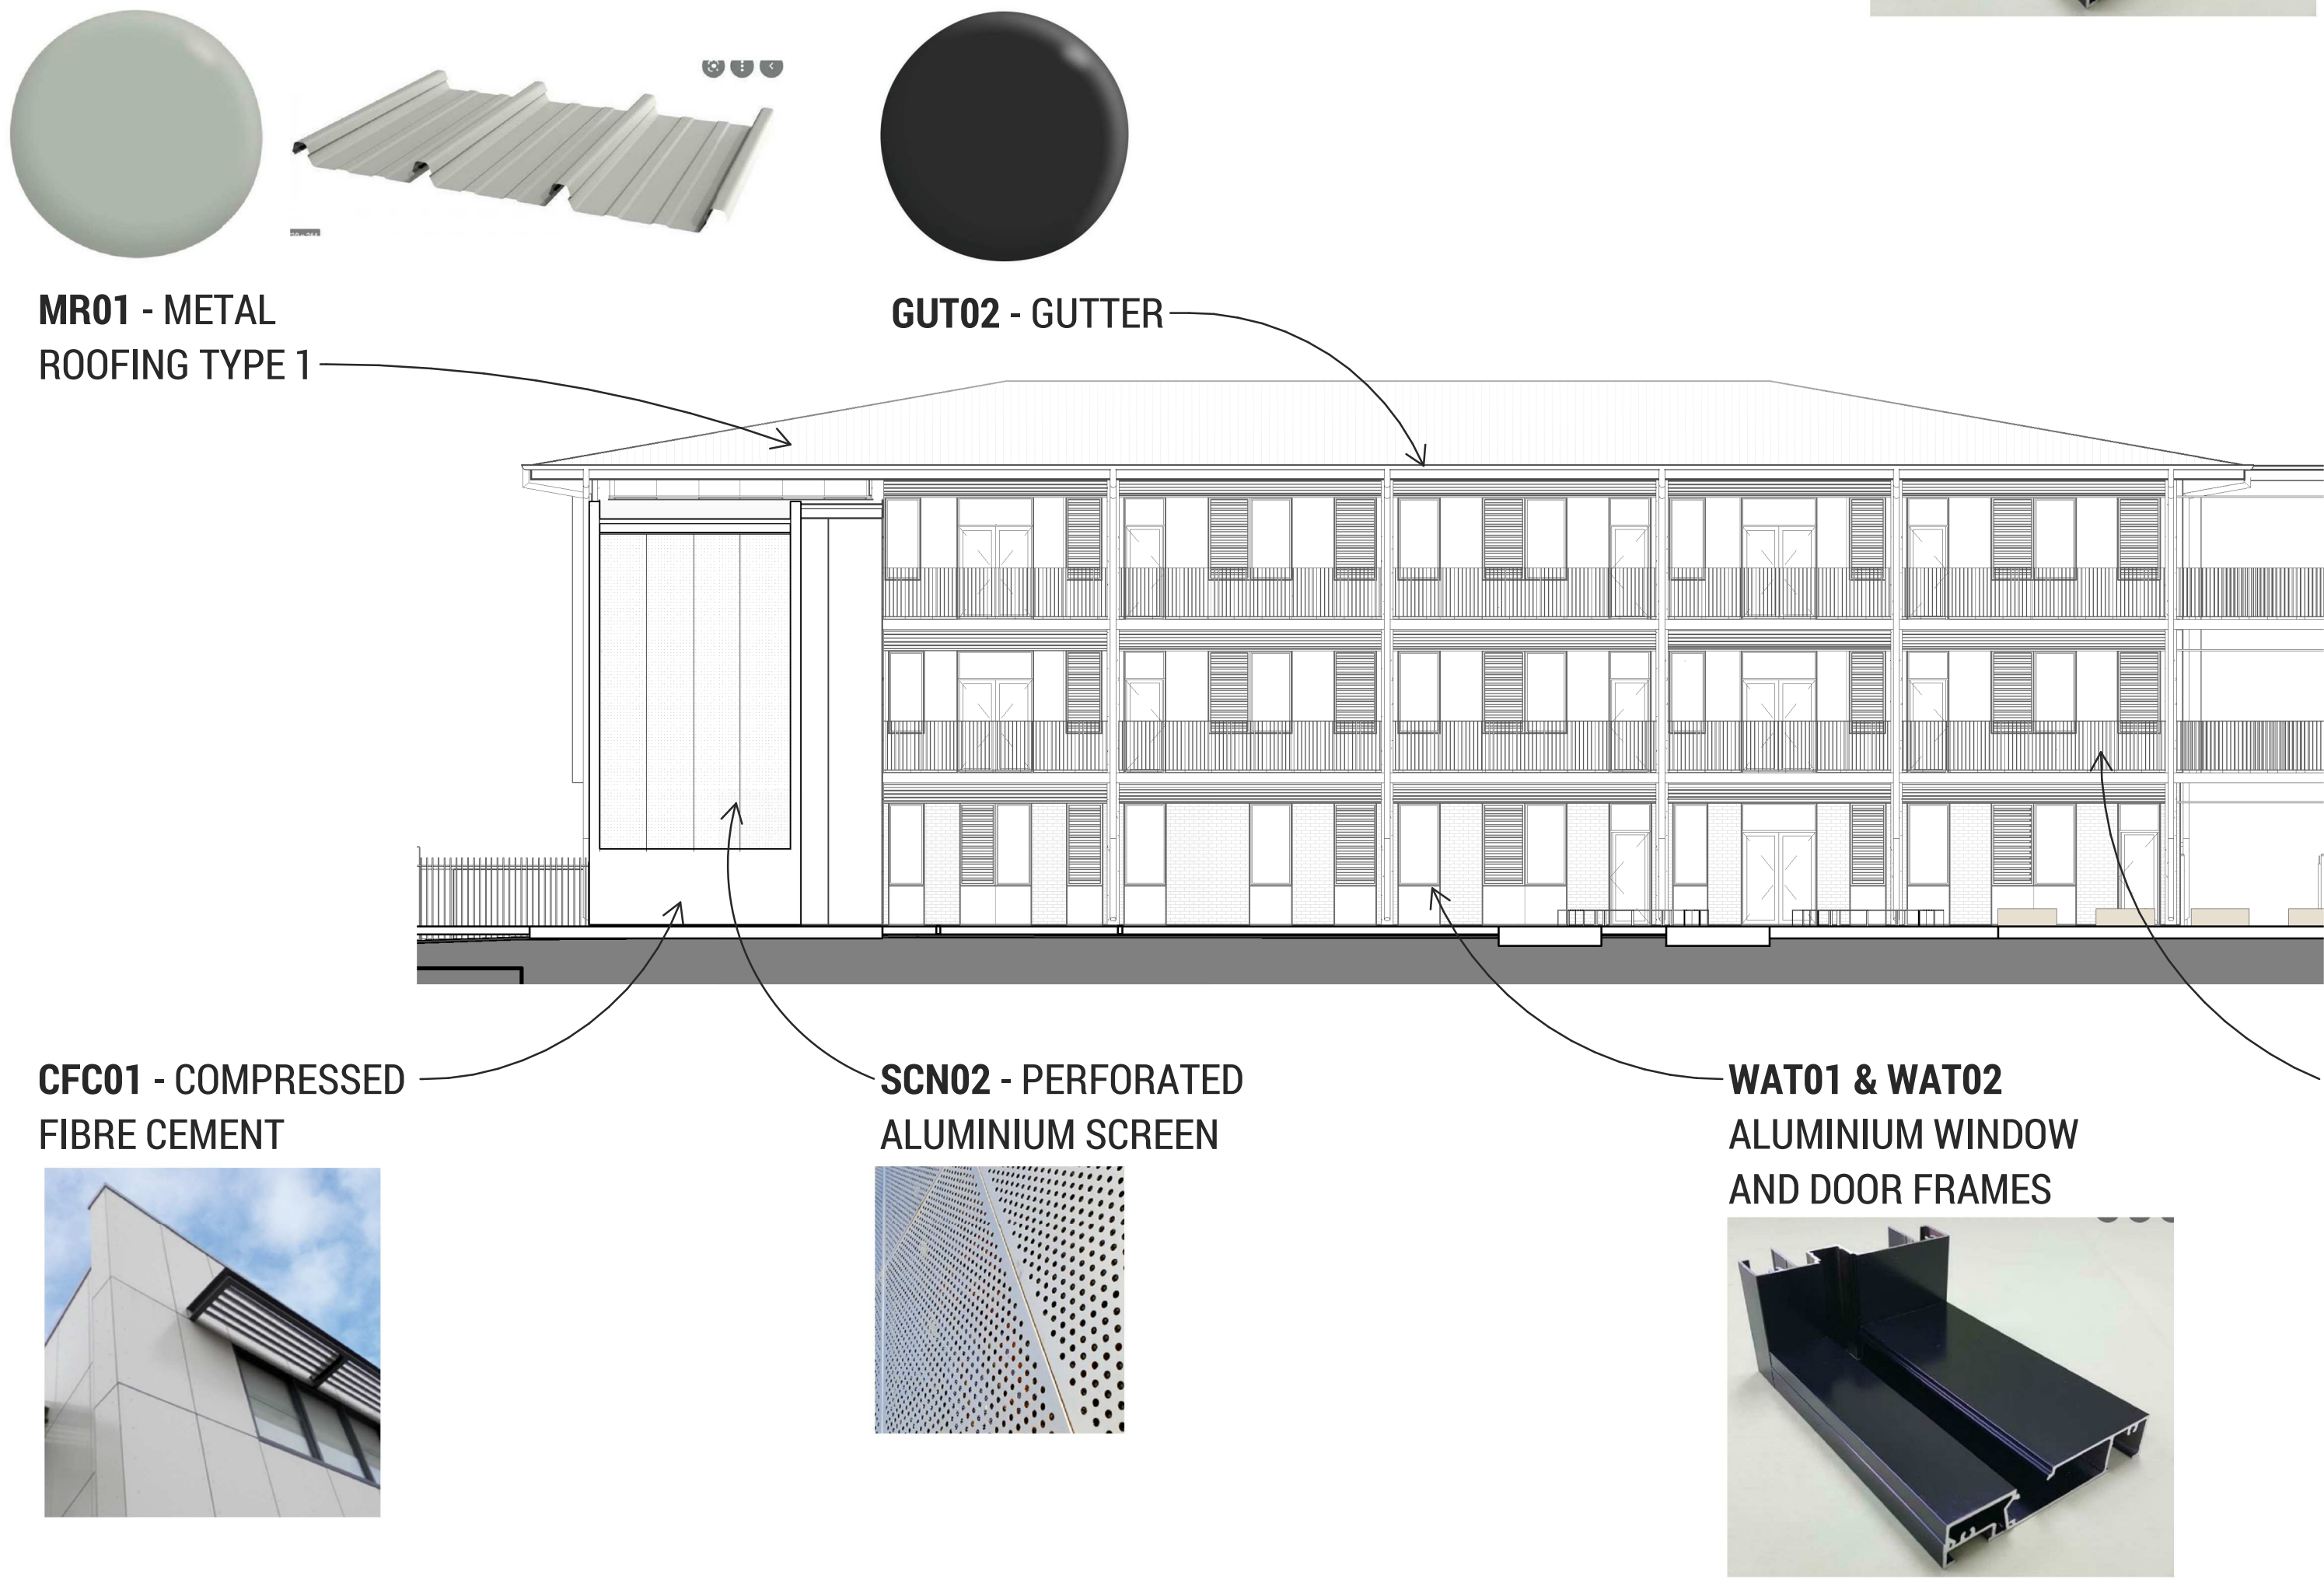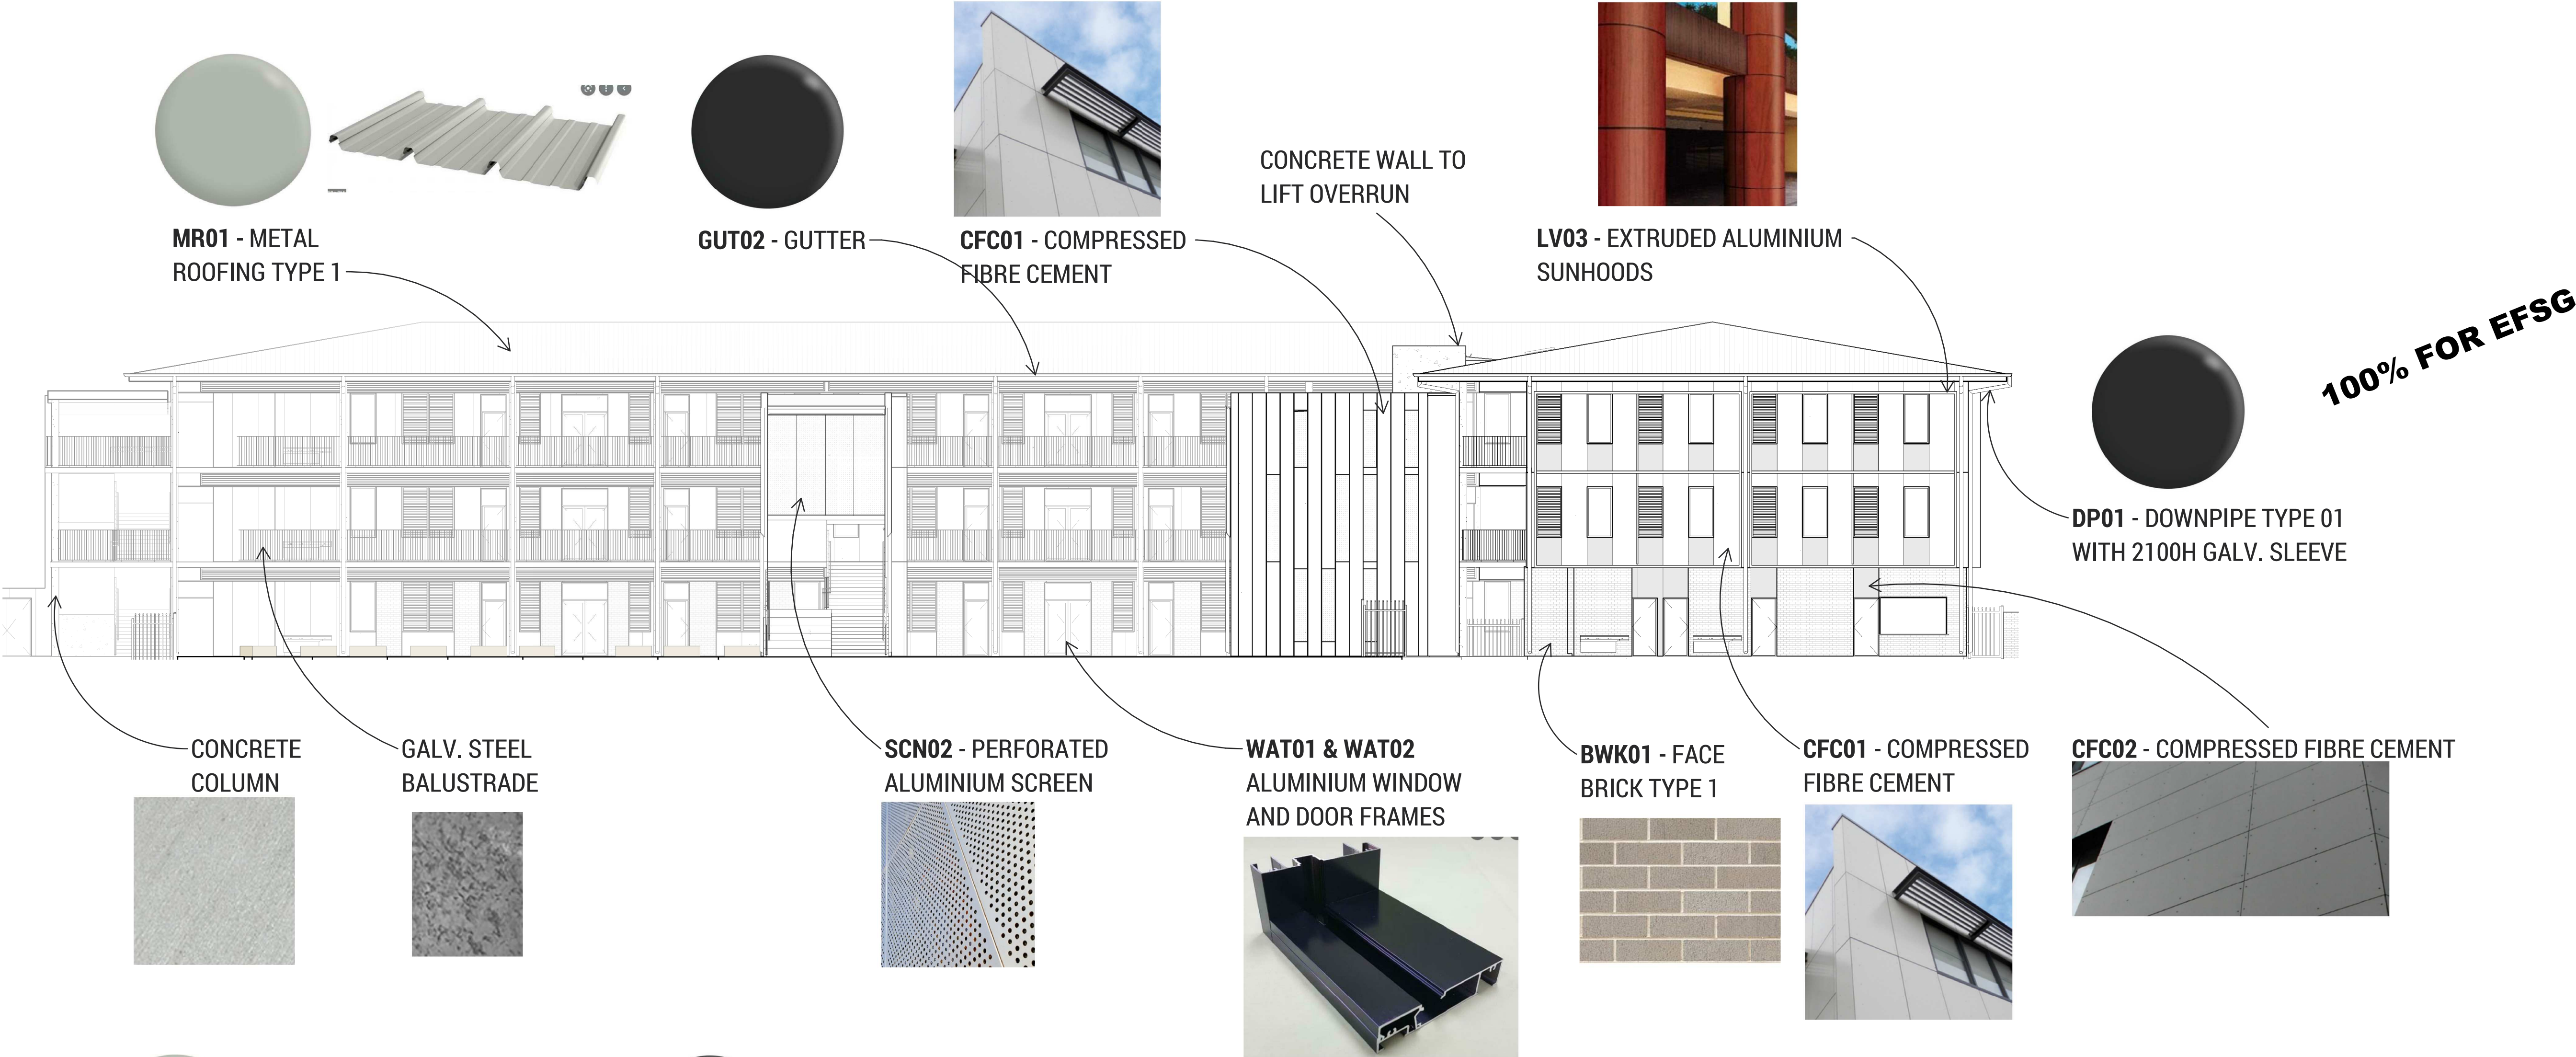

Issue			
No.	Date	Description	Chkd
P1	15/12/2021	UPDATED SSD	

Architect
NBRS

Sydney
61 2 9922 2344
nbrsarchitecture.com

Any form of replication of this drawing in full or in part without the written permission of NBRS+PARTNERS Pty Ltd constitutes an infringement of the copyright.

Nominated Architect:
Andrew Duffin NSW S602
NBRS & Partners Pty Ltd VIC 51197

© 2020
ABN 16 002 247 565

Project
NLPS

at
Lachlan Street Liverpool, NSW 2170

for
ADCO Constructions Pty Ltd



Drawing Title
BLOCK Y & Z - EXTERNAL FINISHES SCHEDULE

Date 15/12/2021 4:38:54 PM
Scale 1 : 150 @ A1

Drawing Reference
NLPS-AR-DRG-8401

Revision
P1

10 110 120 130 140 150 160 170 180 190 1000

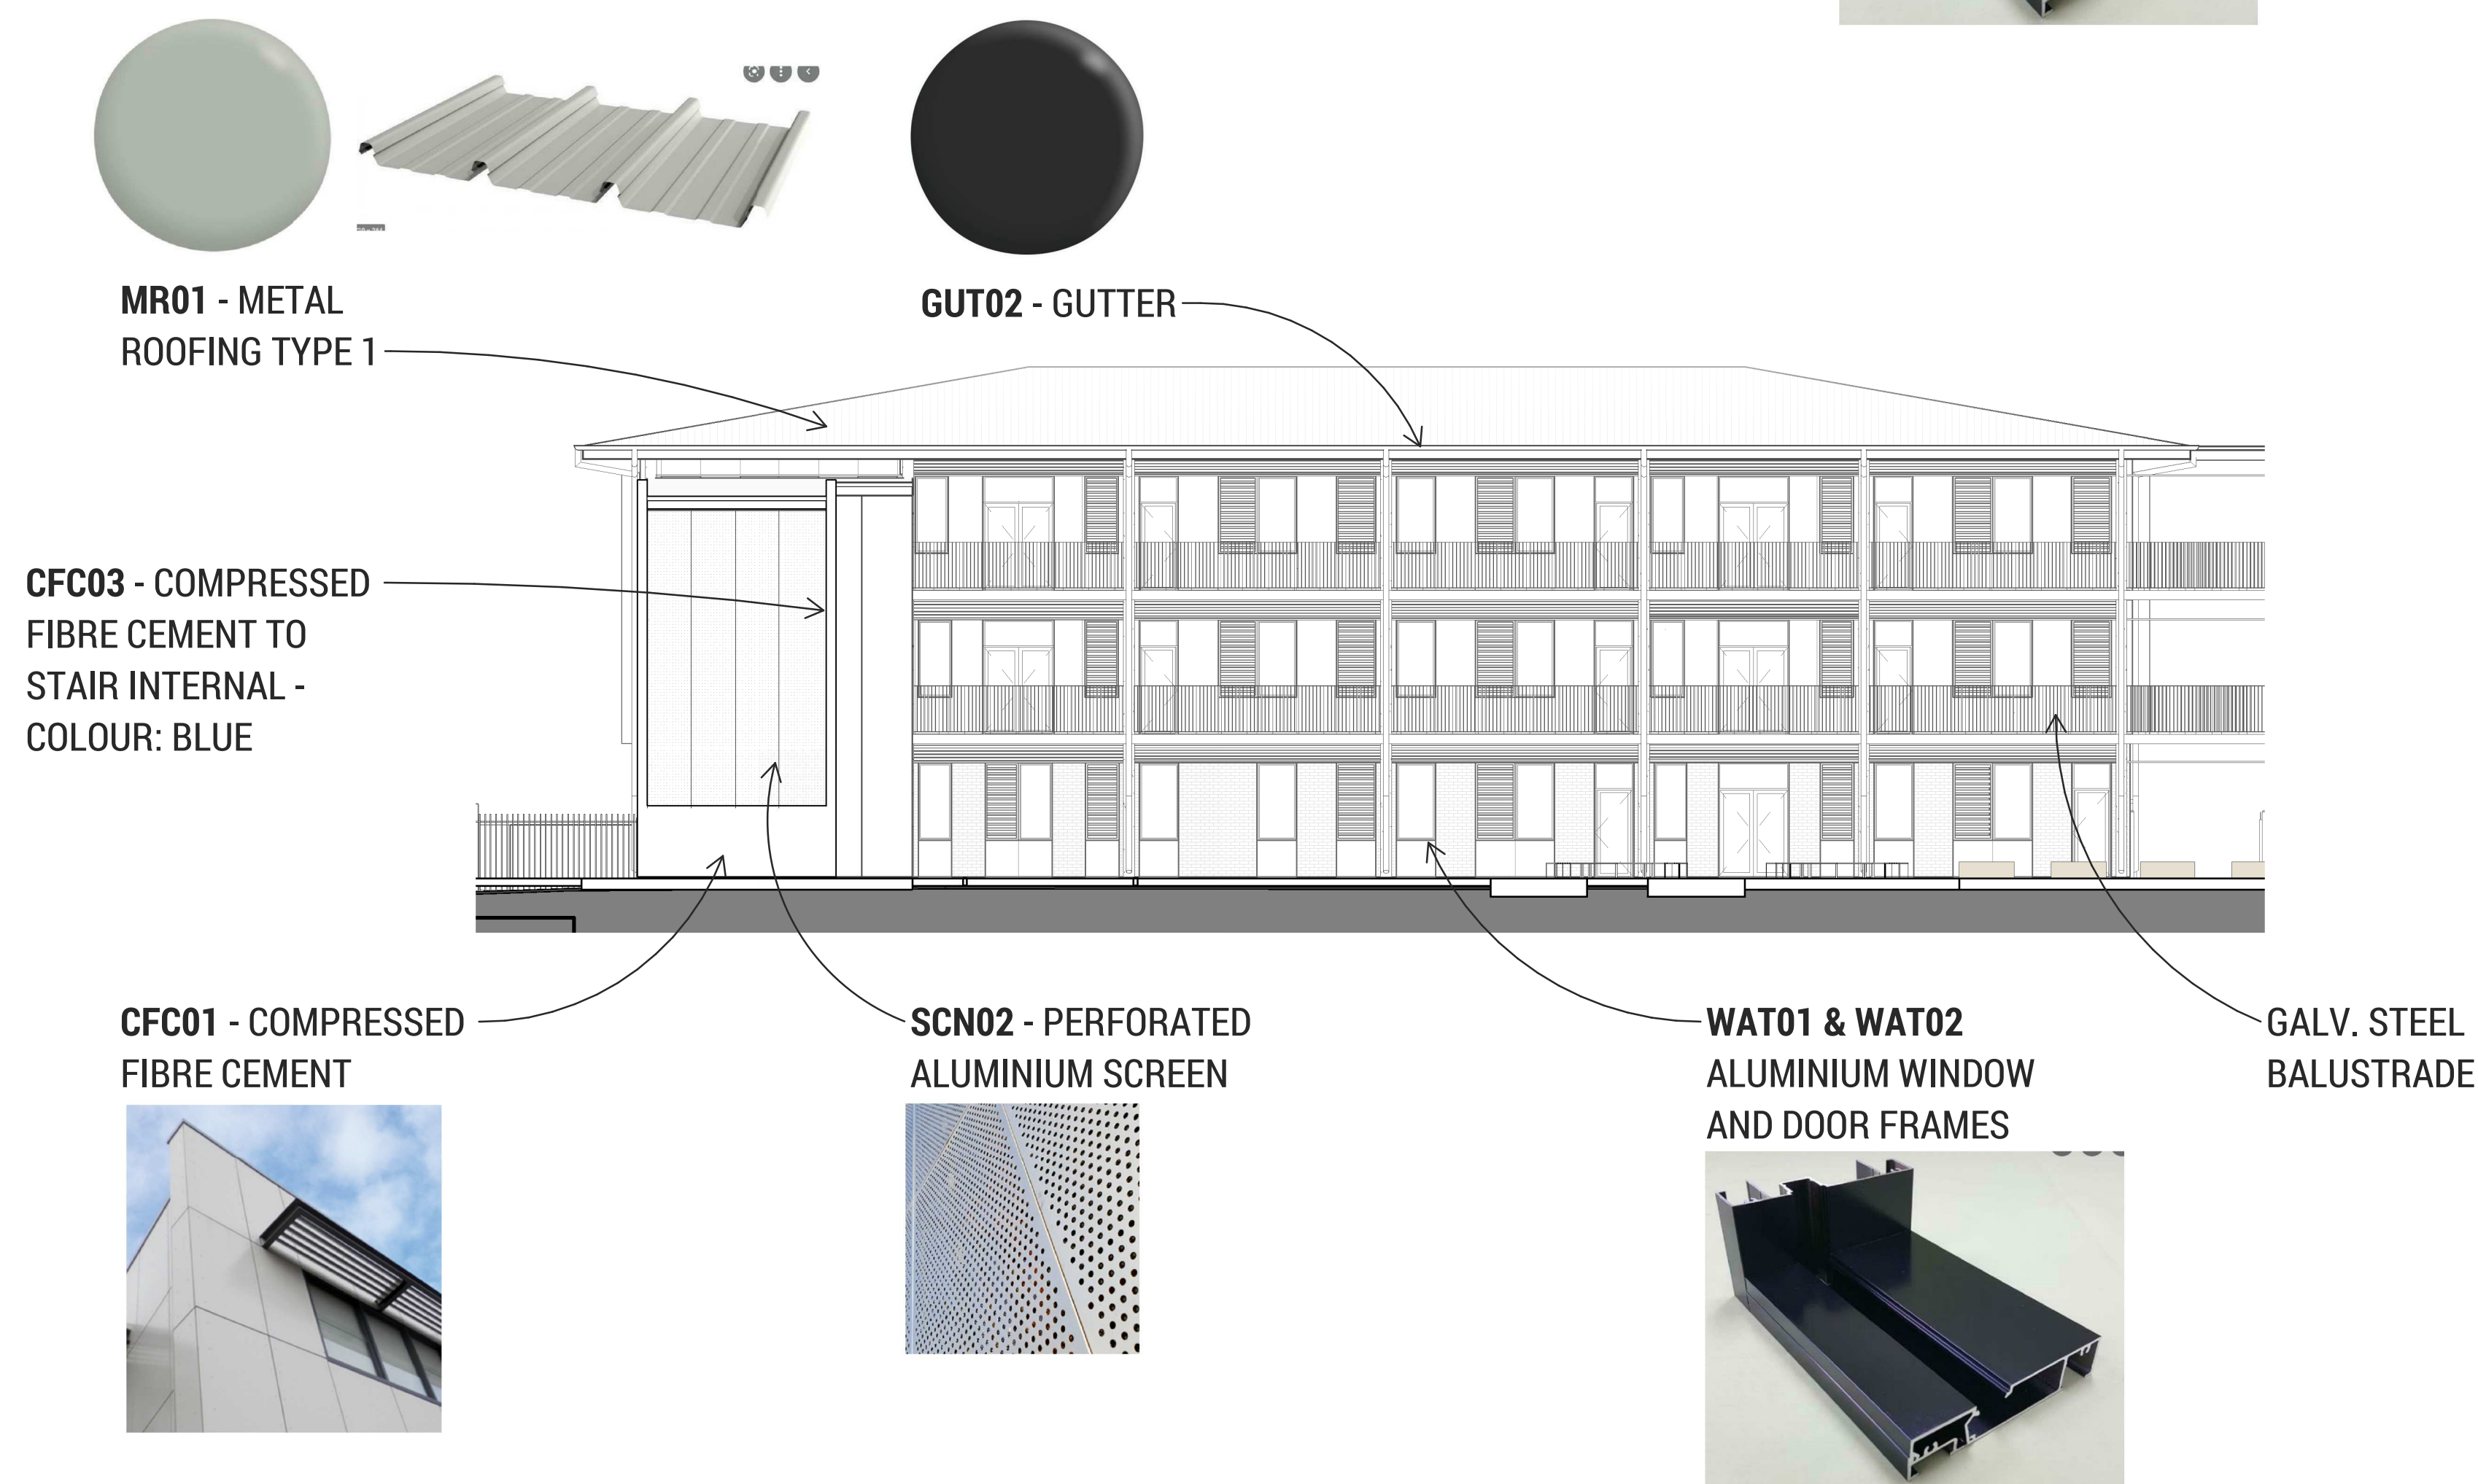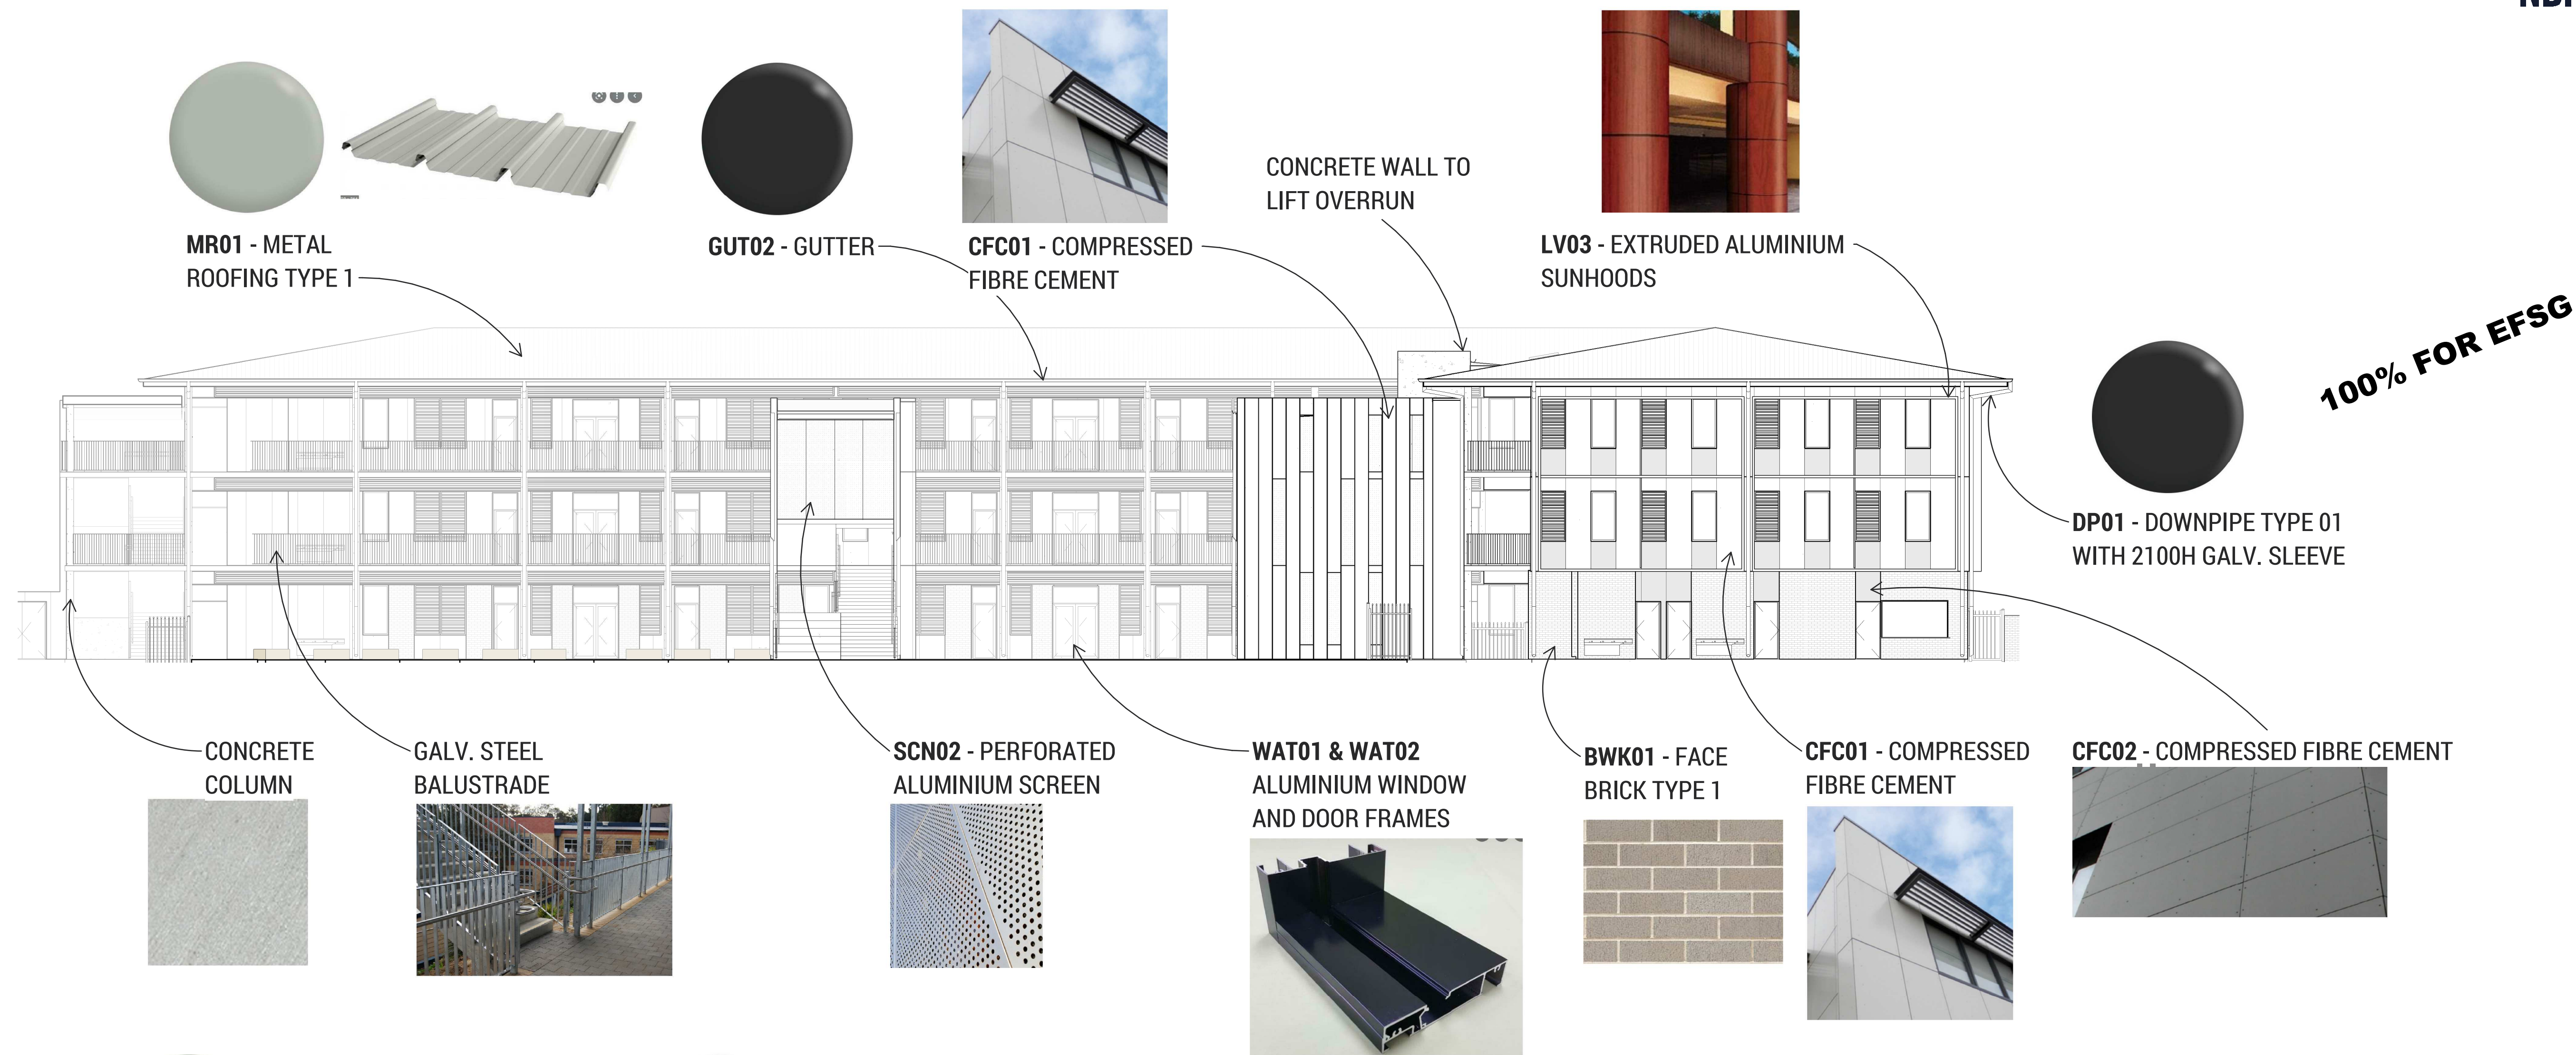

Issue				
No.	Date	Description	Chkd	
P1	17/12/2021	RESPONSE TO SSDA SUBMISSION		

Architect
NBRS

Sydney
61 2 9922 2344
nbrsarchitecture.com
Any form of replication of this drawing in full or in part without the written permission of NBRS+PARTNERS Pty Ltd constitutes an infringement of the copyright.

Nominated Architect:
Andrew Duffin NSW S602
NBRS & Partners Pty Ltd VIC 51197
© 2020
ABN 16 002 247 565

Project
NLPS

at
Lachlan Street Liverpool, NSW 2170

for
ADCO Constructions Pty Ltd

Drawing Title
BLOCK Y & Z - EXTERNAL FINISHES
SCHEDULE


Date 17/12/2021 4:22:07 PM
Scale 1 : 150 @ A1

Drawing Reference
NLPS-AR-DRG-8401
Revision
P1

10 110 120 130 140 150 160 170 180 190 1000



CFC01 - COMPRESSED FIBRE CEMENT

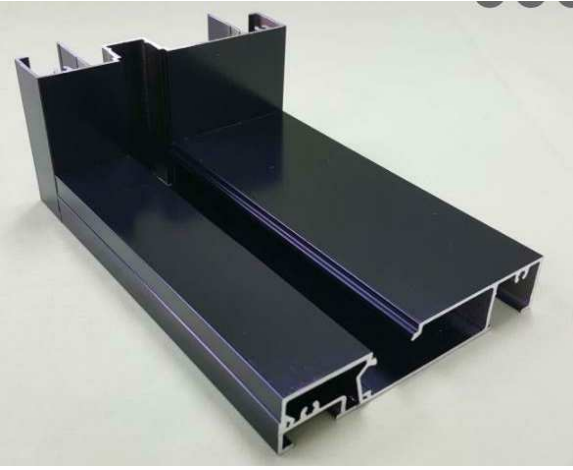


WAT01 & WAT02 ALUMINIUM WINDOW AND DOOR FRAMES

CFC02 - COMPRESSED FIBRE CEMENT (ABOVE & BELOW OPENINGS EXCL. STAIRS)



BWK01 - FACE BRICK TYPE 1

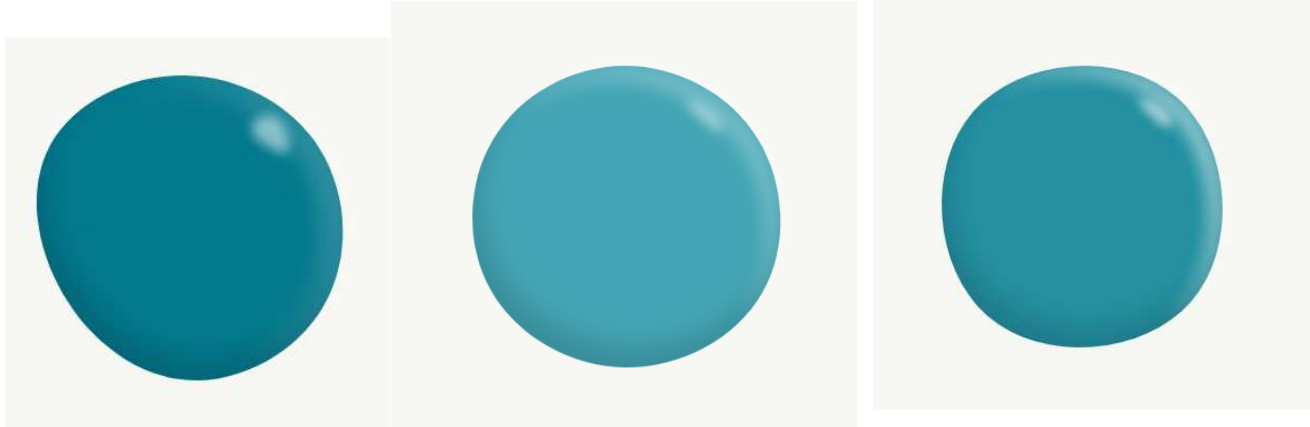

CFC03 - COMPRESSED FIBRE CEMENT TO STAIR INTERNALS



MC01 - ALUMINIUM CLADDING AROUND STEEL COLUMNS



DP01 - DOWNPIPE TYPE 01 WITH 2100H GALV. SLEEVE



GUT02 - GUTTER




SCN01 - PERFORATED ALUMINIUM SCREEN



MR01 - METAL ROOFING TYPE 1

CLG13 - ALUMINIUM SOFFIT LINING

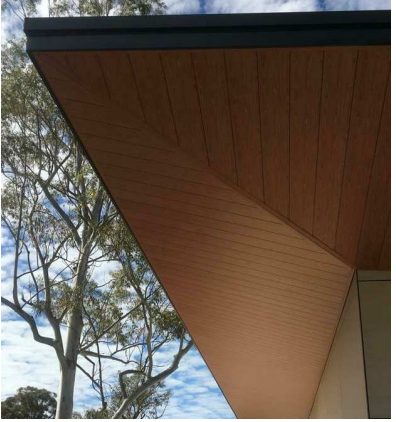

100% FOR EFSG



SCN02 - PERFORATED ALUMINIUM SCREEN COLOUR TBC



Issue			
No.	Date	Description	Chkd
P1	17/12/2021	RESPONSE TO SSDA SUBMISSION	

Architect
NBRS

Sydney
61 2 9922 2344
Any form of replication of this drawing in full or in part without the written permission of NBRS+PARTNERS Pty Ltd constitutes an infringement of the copyright.

Nominated Architect:
Andrew Duffin NSW S602
NBRS & Partners Pty Ltd VIC 51197
ABN 16 002 247 565

Project

NLPS

at
Lachlan Street Liverpool, NSW 2170

for
ADCO Constructions Pty Ltd

Drawing Title
EXTERNAL FINISHES
PERSPECTIVES -SHEET 1

Date 17/12/2021 4:21:40 PM
Scale @ A1


Drawing Reference
NLPS-AR-DRG-8403
Revision
P1

0 10 20 30 40 50 60 70 80 90 100

100% FOR EFSG



CFC01 - COMPRESSED FIBRE CEMENT

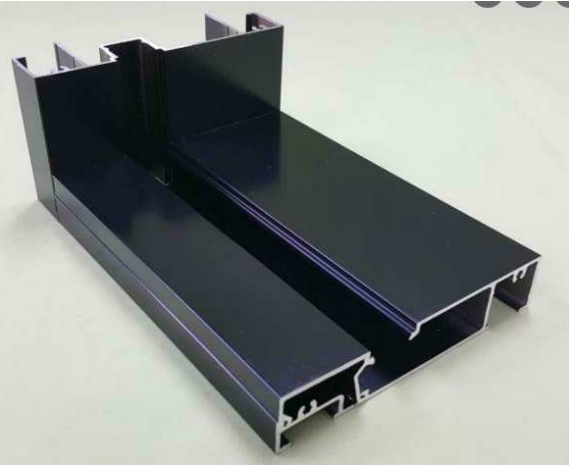

WAT01 & WAT02 ALUMINIUM WINDOW AND DOOR FRAMES



CFC02 - COMPRESSED FIBRE CEMENT (ABOVE & BELOW OPENINGS EXCL. STAIRS)

BWK01 - FACE BRICK TYPE 1



GALV. STEEL BALUSTRADE



MR01 - METAL ROOFING TYPE 1



MC01 - ALUMINIUM CLADDING AROUND STEEL COLUMNS



GUT02 - GUTTER



DP01 - DOWNPIPE TYPE 01 WITH 2100H GALV. SLEEVE



ARTIFICIAL TURF AND LINE MARKING TO LANDSCAPE SPECIFICATION

BWK01 - FACE BRICK TYPE 1



CLG13 - ALUMINIUM SOFFIT LINING

SCN01 - PERFORATED ALUM22INIUM SCREEN



Issue No.	Date	Description	Chkd
P1	17/12/2021	RESPONSE TO SSDA SUBMISSION	

Architect
NBRS

Sydney
61 2 9922 2344
nbsarchitecture.com
Any form of replication of this drawing in full or in part without the written permission of NBRS+PARTNERS Pty Ltd constitutes an infringement of the copyright.

Nominated Architect:
Andrew Duffin NSW S602
NBRS & Partners Pty Ltd VIC 51197
© 2020
ABN 16 002 247 565

Project

NLPS

at
Lachlan Street Liverpool, NSW 2170

for
ADCO Constructions Pty Ltd

Drawing Title
EXTERNAL FINISHES
PERSPECTIVES - SHEET 2

Date 17/12/2021 4:21:44 PM
Scale @ A1

Drawing Reference
NLPS-AR-DRG-8404
Revision
P1

0 10 20 30 40 50 60 70 80 90 100