


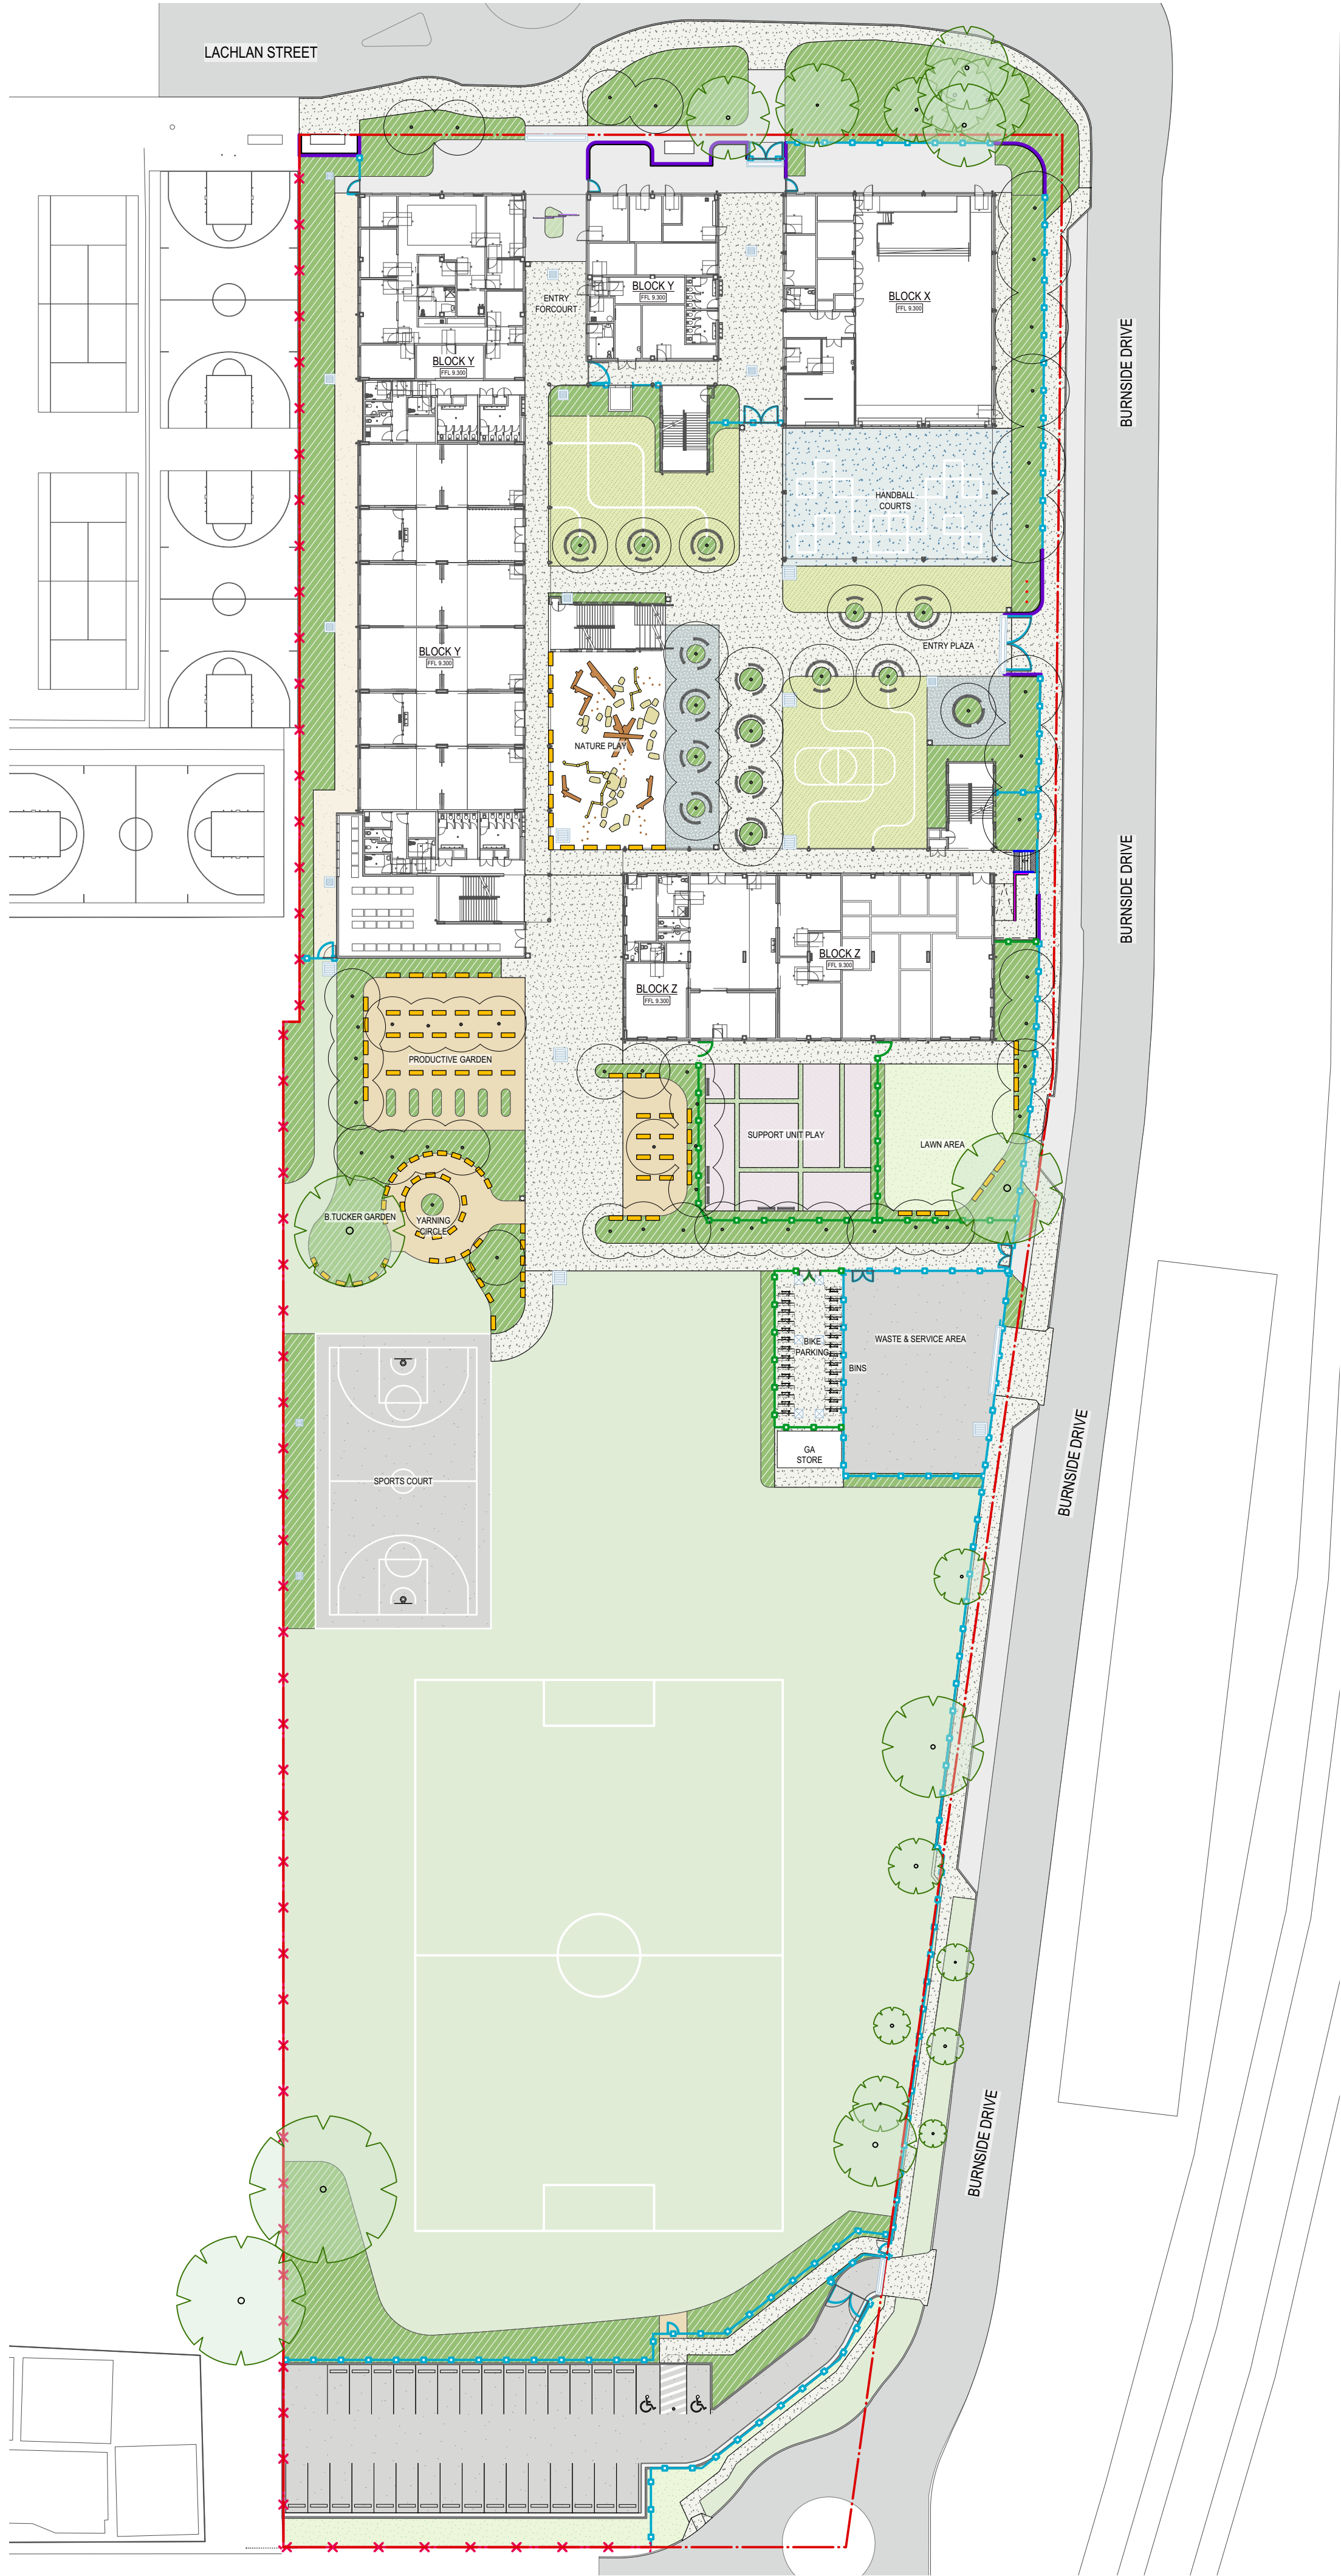

NEW LIVERPOOL PRIMARY SCHOOL

SSD RFI ISSUE

Drawing List			
Sheet No.	Sheet Name	Rev. No.	Rev. Date
NLPS-LA-SSD-3600-DRG	SITE PLAN	A	16/12/2021
NLPS-LA-SSD-3601-DRG	LEGEND	A	16/12/2021
NLPS-LA-SSD-3610-DRG	GENERAL ARRANGEMENT PLAN	A	16/12/2021
NLPS-LA-SSD-3611-DRG	GENERAL ARRANGEMENT PLAN	A	16/12/2021
NLPS-LA-SSD-3620-DRG	UNENCUMBERED PLAY & TREE CANOPY	A	16/12/2021
NLPS-LA-SSD-3621-DRG	FENCING PLAN	A	16/12/2021

PROJECT TEAM

ARCHITECT
NBRS ARCHITECTURE
4 Glen St, Milsons Point NSW 2061
02 9552 2344

PROJECT MANAGER

ADCO
Level 1, 7-9 West Street, North Sydney NSW 2060
02 8437 5000

CIVIL ENGINEER

Meinhardt Bonacci
Level 4, 66 Clarence St, Sydney NSW 2000
02 8207 8600

ISSUE	DATE	DESCRIPTION	BY	APPD
A	16/12/2021	SSD RFI ISSUE	JK	JK

Landscape Architect

NBRS ARCHITECTURE.
LANDSCAPE

NBRS & PARTNERS Pty Ltd
Level 2, 4 Glen Street, Milsons Point NSW 2061
T: 01 2 9552 2344 F: 01 2 9552 1338 W: www.nbrsarchitecture.com
E: architecture@nbrsarchitecture.com
ABN 16 802 247 565 © 2021
Any form of replication of this drawing in full or in part without the written permission of NBRS & PARTNERS Pty Ltd constitutes an infringement of the copyright.

21385

NEW LIVERPOOL PRIMARY SCHOOL

at
Lachlan Street and Burnside Drive, Liverpool
for
SCHOOLS INFRASTRUCTURE

DRAWING TITLE

SITE PLAN

PROJECT STAGE

SSD RFI ISSUE

NOT FOR CONSTRUCTION

NORTH	SCALE	SHEET SIZE
	1:400	A1
DRAWING NUMBER		ISSUE
NLPS-LA-SSD-3600-DRG		A

GENERAL

	EXISTING BOUNDARY
	BOUNDARY ADJUSTMENTS (TBC)
	ROOF OVERHEAD
	REVISION CLOUD REFER REVISION LOG FOR MORE INFO
	EXISTING TREE TO BE RETAINED REFER TO ARBORIST REPORT
	EXISTING TREE TO BE REMOVED REFER TO ARBORIST REPORT
	SRZ - STRUCTURAL ROOT ZONE / TPZ - TREE PROTECTION ZONE REFER TO ARBORIST REPORT

LEVELS AND GRADING

ALL PAVEMENT LEVELS, KERBS AND STORMWATER PITS. REFER TO CIVIL DRAWING

	EXISTING LEVELS REFER TO SURVEY
	PROPOSED LANDSCAPE LEVELS
	PROPOSED TOP OF WALL LEVEL
	KERB RAMP / DRIVEWAY CROSSING REFER TO CIVIL
	WST01 CONCRETE WHEELSTOP REFER TO CIVIL

FENCE & GATE

	EXISTING FENCE
	2.1M DIPLOMAT FENCE
	2.4M BRICK WALL
	1.5M FENCE
	SWING / SLIDING GATE

HARDWORKS - MATERIAL AND FINISHES

	PAV01 - CONCRETE BROOM FINISHED
	PAV02 - PERMEABLE CONCRETE (DRIVECON) NO FINES CONCRETE / COLOUR: PAYPRUS
	PAV03 - CONCRETE (COLOURED) BROOM FINISH / COLOUR TBC
	PAV04 - PERMEABLE UNIT PAVER COLOUR TBC
	PAV06 - DECOMPOSED GRANITE STABILISED WITH CEMENT/LIME
	PAV07 - SOFTFALL 40-70MM SIZE
	PAV08 - SYNTHETIC TURF PILE TBC
	PAV09 - ASPHALT REFER TO CIVIL SPEC
	WT01a - INSITU CONCRETE WALL
	WT01b - INSITU CONCRETE TURNDOWN WALL
	WT02 - BRICK WALL
	ST01 - INSITU CONCRETE STAIR

SOFTWORKS - MATERIAL AND FINISHES

	MP01 - ENTRY PLANTING (NORTH)
	MP02 - ENTRY (BURNSIDE DRIVE)
	MP03 - INTERNAL PLANTING
	MP04 - BUSH TUCKER
	MP05 - BOUNDARY SCREENING
	MP06 - REVEGETATION
	MP07 - SUPPORT PLANTING
	MP08 - WSUD
	VEGGIE GARDEN
	TRF01 - TURF (ROLLS)
	TURF EXISTING
	MU01 - ORGANIC MULCH
	MU02 - PLAY MULCH
	PROPOSED TREE

FIXTURES - MATERIAL AND FINISHES

	FX01 - CIRCULAR SEATING BENCH
	FX02 - STRAIGHT SEATING BENCH
	FX03 - SANDSTONE LOG [LONG]
	FX04 - SANDSTONE SHORT
	FX05 - BIKE RACK LOOP
	FX06 - BIN
	FX07 - MULTI-HOOP POST
	FX08 - NATURE PLAY EQUIPMENT
	FX09 - TIMBER & METAL VEGETATED SCREEN
	FX10 - FLAGPOLE
	BOL01 - BOLLARD
	HR01 - HANDRAIL
	BA01 - BALUSTRADE
	ED01 - STEEL RING EDGE
	STORMWATER GRATES / PITS

PROJECT TEAM

ARCHITECT

NBRS ARCHITECTURE

4 Glen St, Milsons Point NSW 2061

02 9552 2344

PROJECT MANAGER

ADCO

Level 1, 7-9 West Street, North Sydney NSW 2060

02 8437 5000

CIVIL ENGINEER

Meinhardt Bonacci

Level 4, 96 Clarence St, Sydney NSW 2000

02 9207 8600

ISSUE	DATE	DESCRIPTION	BY	APP'D
A	16/12/2021	SSD RFI ISSUE	JK	JK

Landscape Architect

NBRS
SARCHITECTURE.
LANDSCAPE

NBRS & PARTNERS Pty Ltd

Level 2, 4 Glen Street, Milsons Point NSW 2061

T: 01 2 9552 2344 F: 01 2 9552 1308 W: www.nbrsarchitecture.com

E: architecture@nbrsarchitecture.com

ABN 16 802 247 565 © 2021

Any form of replication of this drawing in full or in part without the written permission of NBRS+PARTNERS Pty Ltd constitutes an infringement of the copyright.

21385

NEW LIVERPOOL PRIMARY SCHOOL

at

Lachlan Street and Burnside Drive, Liverpool

for

SCHOOLS INFRASTRUCTURE

DRAWING TITLE

LEGEND

PROJECT STAGE

SSD RFI ISSUE

NOT FOR CONSTRUCTION

NORTH	SCALE NTS	SHEET SIZE A1
-------	--------------	------------------

DRAWING NUMBER NLPS-LA-SSD-3601-DRG	ISSUE A
--	------------



PROJECT TEAM

ARCHITECT

NBRS ARCHITECTURE

4 Glen St, Milsons Point NSW 2061

02 9552 2344

PROJECT MANAGER

ADCO

Level 1, 7-9 West Street, North Sydney NSW 2060

02 8437 5000

CIVIL ENGINEER

Meinhardt Bonacci

Level 4, 66 Clarence St, Sydney NSW 2000

02 8207 8600

ISSUE	DATE	DESCRIPTION	BY	APPD
A	10/12/2021	SSD RFI ISSUE	JK	JK

Landscape Architect

NBRSARCHITECTURE.
LANDSCAPE

NBRS & PARTNERS Pty Ltd

Level 2, 4 Glen Street, Milsons Point NSW 2061

T: 01 2 9552 2344 F: 01 2 9552 1308 W: www.nbrsarchitecture.com

Eachitects@nbrsarchitecture.com

ABN 16 802 247 565 @ 2021

Any form of replication of this drawing in full or in part without the written permission of NBRS+PARTNERS Pty Ltd constitutes an infringement of the copyright.

21385

NEW LIVERPOOL PRIMARY SCHOOL

at

Lachlan Street and Burnside Drive, Liverpool

for

SCHOOLS INFRASTRUCTURE

DRAWING TITLE

GENERAL ARRANGEMENT PLAN

PROJECT STAGE

SSD RFI ISSUE

NOT FOR CONSTRUCTION

NORTH	SCALE	SHEET SIZE
	1:250	A1
	0 2.5 5 7.5 10m	
DRAWING NUMBER		ISSUE
NLPS-LA-SSD-3610-DRG		A



PROJECT TEAM

ARCHITECT
NBRS ARCHITECTURE
4 Glen St, Milsons Point NSW 2061
02 9552 2344

PROJECT MANAGER

ADCO
Level 1, 7-9 West Street, North Sydney NSW 2060
02 8437 5000

CIVIL ENGINEER

Meinhardt Bonacci
Level 4, 99 Clarence St, Sydney NSW 2000
02 8207 8600

ISSUE	DATE	DESCRIPTION	BY	APP'D
A	10/12/2021	SSD RFI ISSUE	JK	JK

Landscape Architect

**NBR
ARCHITECTURE.
LANDSCAPE**

NBRS & PARTNERS Pty Ltd
Level 2, 4 Glen Street, Milsons Point NSW 2061
T: 01 2 9552 2344 F: 01 2 9552 1338 W: www.nbrsarchitecture.com
E: architecture@nbrsarchitecture.com
ABN 16 602 247 565 © 2021
Any form of replication of this drawing in full or in part without the written permission of NBRS & PARTNERS Pty Ltd constitutes an infringement of the copyright.

21385

NEW LIVERPOOL PRIMARY SCHOOL

at
Lachlan Street and Burnside Drive, Liverpool
for
SCHOOLS INFRASTRUCTURE

DRAWING TITLE

GENERAL ARRANGEMENT PLAN

PROJECT STAGE

SSD RFI ISSUE

NOT FOR CONSTRUCTION

NORTH

SCALE

1:250

SHEET SIZE

A1

DRAWING NUMBER

NLPS-LA-SSD-3611-DRG

ISSUE


A

PRIMARY SCHOOL UNENCUMBERED PLAY
SPACE REQUIREMENT 10M2/STUDENT
1240 STUDENTS = 12,400sqm

PRE SCHOOL STUDENT UNENCUMBERED
PLAY SPACE 7M2/STUDENT
40 STUDENTS = 280sqm

TOTAL SCHOOL TARGET = 12,680sqm

TOTAL ACHIEVED = 12,880sqm

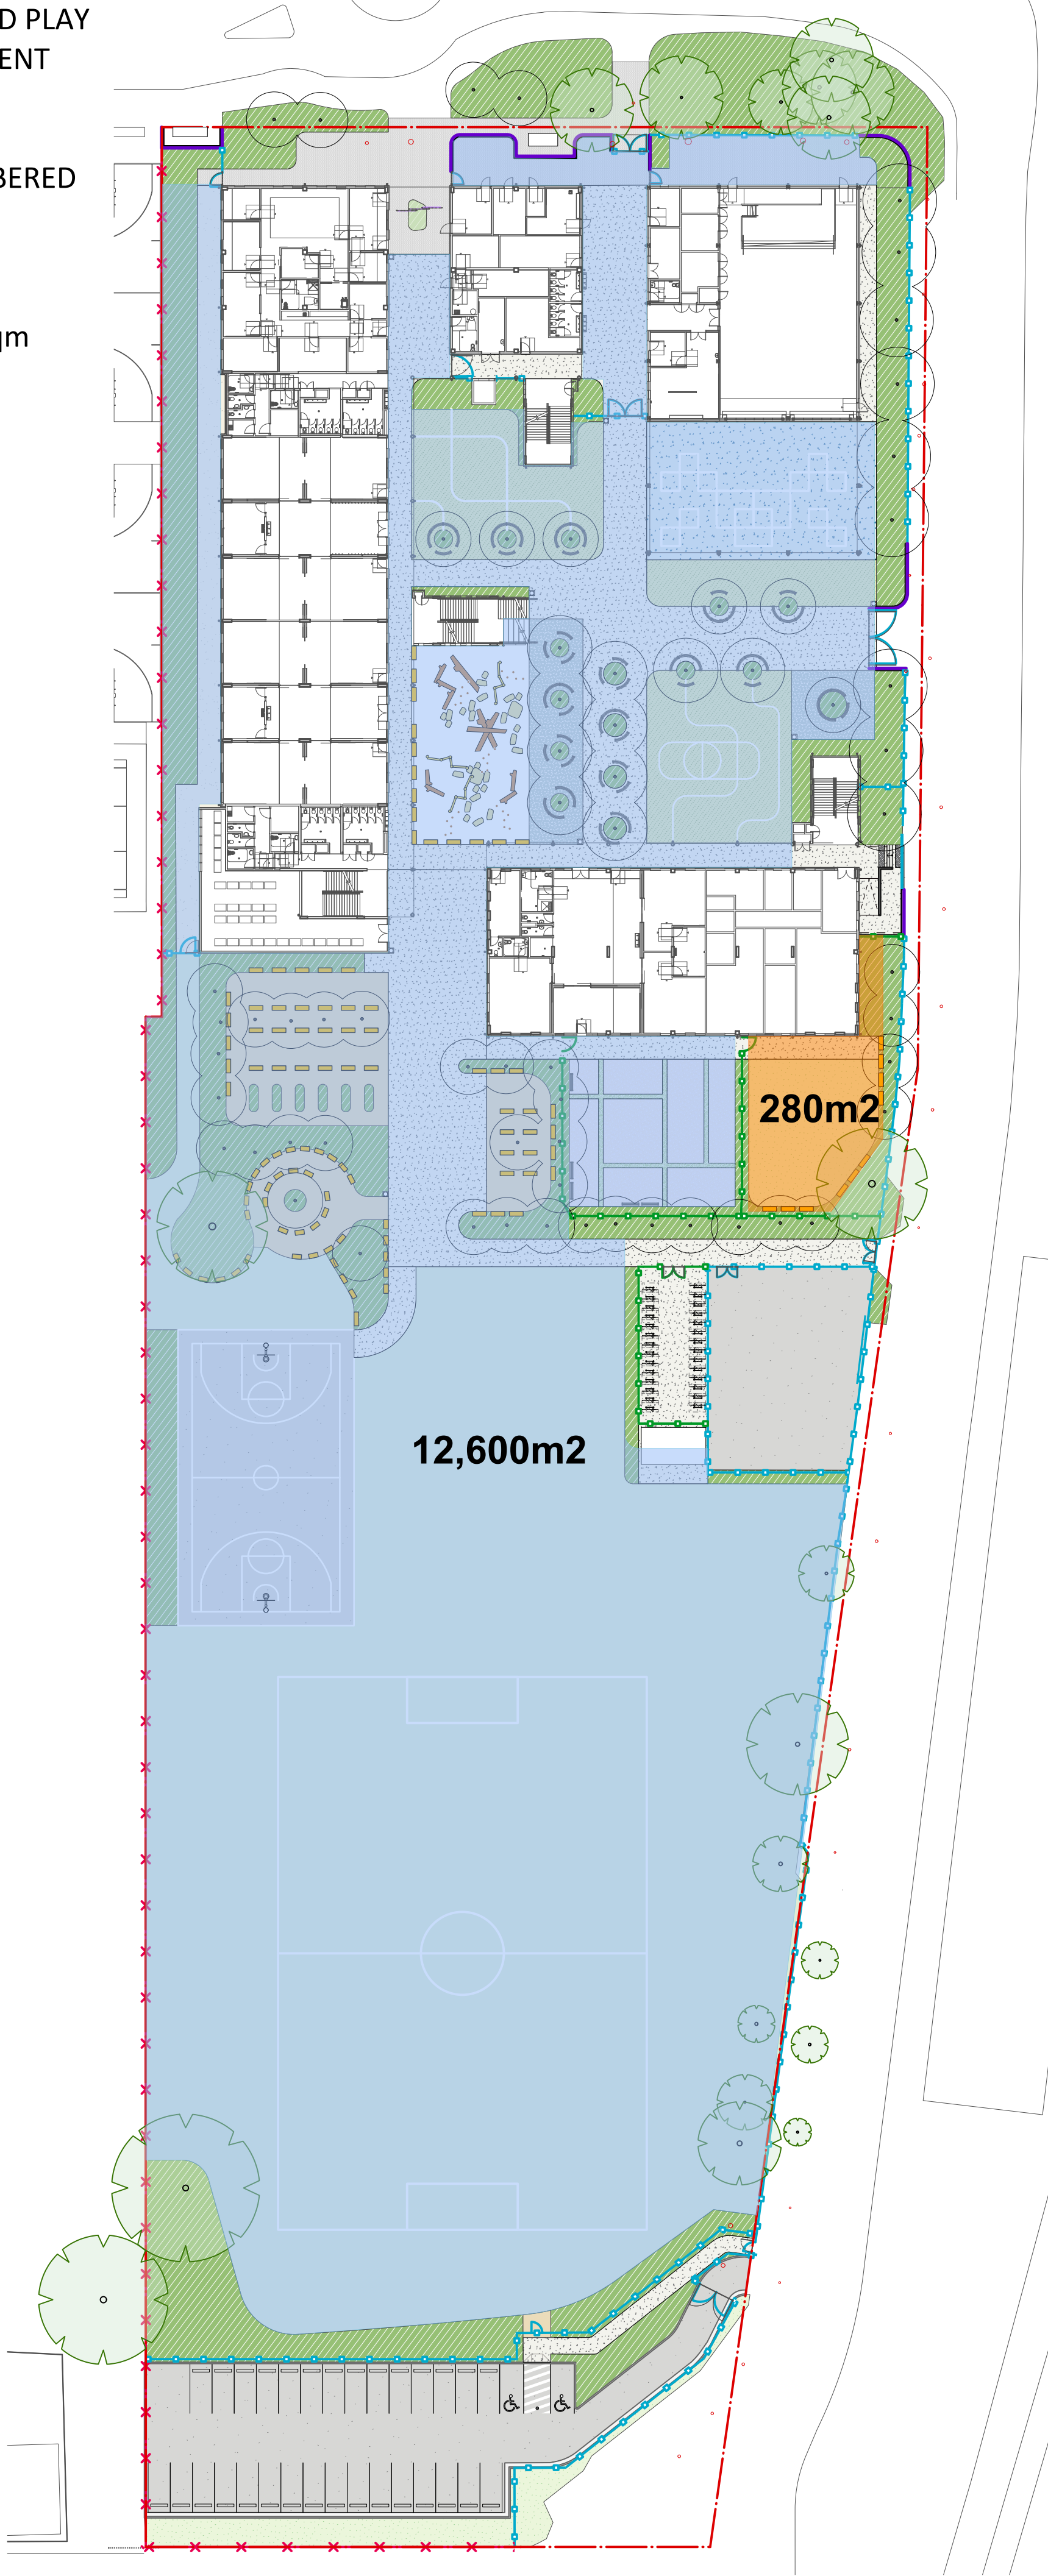

MATURE CANOPY COVER

TOTAL SITE AREA (EXCLUDING BUILT
FORM) = 12,615sqm

MATURE CANOPY COVER
= 3,275sqm

PERCENTAGE OF CANOPY COVER = 26%



PROJECT TEAM

ARCHITECT
NBRS ARCHITECTURE
4 Glen St, Milsons Point NSW 2061
02 9552 2344

PROJECT MANAGER
ADCO
Level 1, 7-9 West Street, North Sydney NSW 2060
02 8437 5000

CIVIL ENGINEER
Meinhardt Bonacci
Level 4, 99 Clarence St, Sydney NSW 2000
02 8207 8600

ISSUE	DATE	DESCRIPTION	BY	APPD
A	10/12/2021	SSD RFI ISSUE	JK	JK

Landscape Architect

NBRS ARCHITECTURE.
LANDSCAPE

NBRS & PARTNERS Pty Ltd
Level 2, 4 Glen Street, Milsons Point NSW 2061
T: 01 2 9552 2344 F: 01 2 9552 1308 W: www.nbrsarchitecture.com
E: architecture@nbrsarchitecture.com
ABN 16 802 247 565 © 2021
Any form of replication of this drawing in full or in part without the written permission of NBRS+PARTNERS Pty Ltd constitutes an infringement of the copyright.

21385

NEW LIVERPOOL PRIMARY SCHOOL

at

Lachlan Street and Burnside Drive, Liverpool

for

SCHOOLS INFRASTRUCTURE

DRAWING TITLE

**UNENCUMBERED PLAY & TREE
CANOPY**

PROJECT STAGE

SSD RFI ISSUE

NOT FOR CONSTRUCTION

NORTH

SCALE
1:400


SHEET SIZE
A1

DRAWING NUMBER


NLPS-LA-SSD-3620-DRG

ISSUE

A

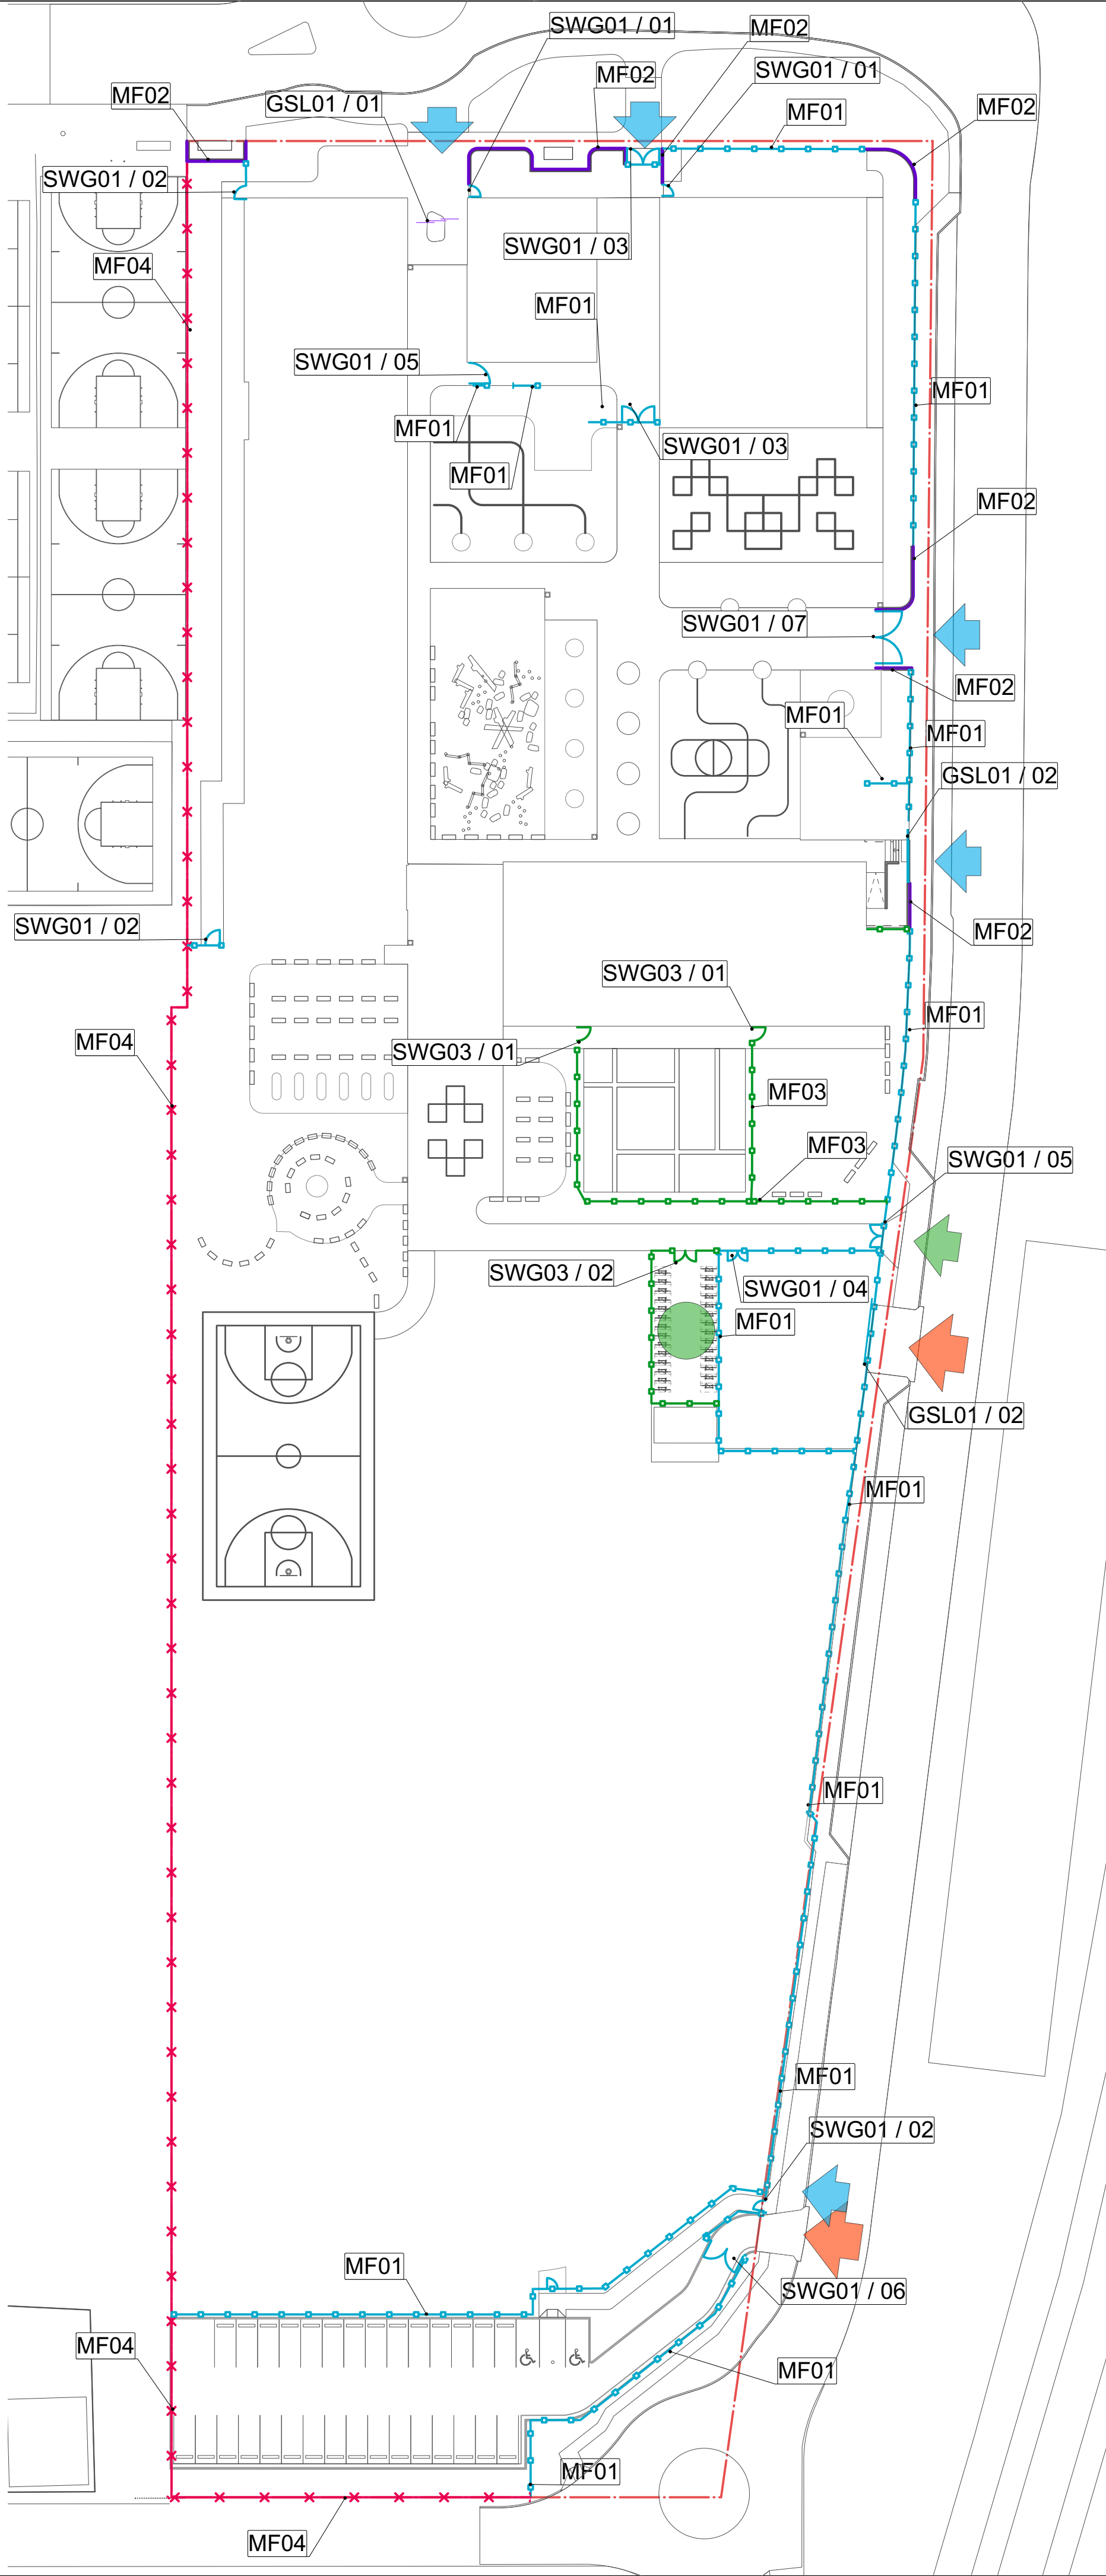

FENCE & GATE

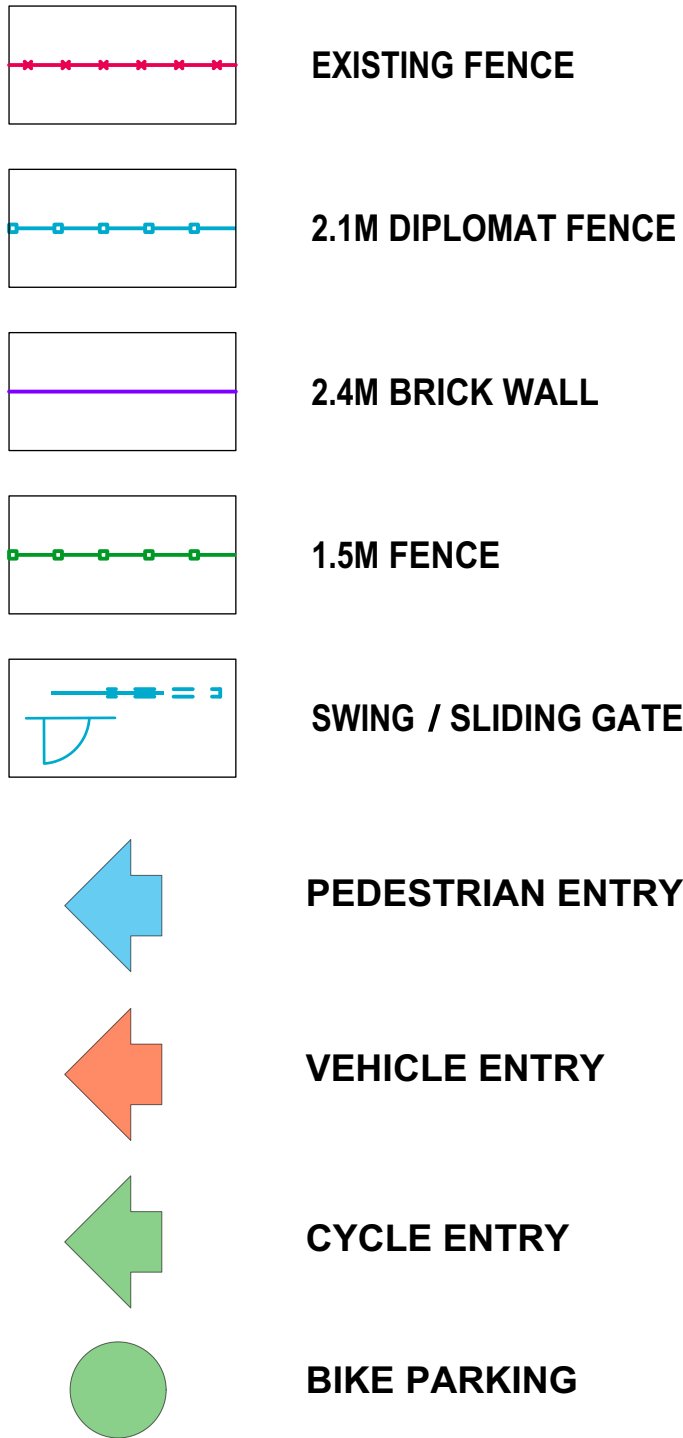

FENCE & GATE SCHEDULE

*NOTE- All gates to match adjacent fence type materials unless specified

CODE	QUANTITY	GATE TYPE	LEAF	GATE OPENING (mm)	FIXTURES*
MF01	2.1M DIPLOMAT FENCE				
GSL01.01	1	Sliding	Double	2000	
GSL01.02	2	Sliding	Single	6000	
SWG01.01	2	Swing	Single	1250	
SWG01.02	3	Swing	Single	1500	
SWG01.03	2	Swing	Double	3600	
SWG01.04	1	Swing	Double	2200	
SWG01.05	2	Swing	Double	2500	
SWG01.06	1	Swing	Double	4000	
SWG01.07	1	Swing	Double	6300	
MF02	2.4M CURVED BRICK WALL				
MF03	1.5M FENCE				
SWG03.01	2	Swing	Single	1500	
SWG03.02	1	Swing	Double	2400	
MF04	EXISTING FENCE				

PROJECT TEAM

ARCHITECT

NBRS ARCHITECTURE
4 Glen St, Milsons Point NSW 2061
02 9552 2344

PROJECT MANAGER

ADCO
Level 1, 7-9 West Street, North Sydney NSW 2060
02 9437 5000

CIVIL ENGINEER

Meinhardt Bonacci
Level 4, 96 Clarence St, Sydney NSW 2000
02 9207 8600

ISSUE	DATE	DESCRIPTION	BY	APPD
A	10/12/2021	SSD RFI ISSUE	JK	JK

Landscape Architect

NBRS ARCHITECTURE.
LANDSCAPE

NBRS & PARTNERS Pty Ltd

Level 2, 4 Glen Street, Milsons Point NSW 2061
T: 01 2 9552 2344 F: 01 2 9552 1308 W: www.nbrsarchitecture.com
E: architects@nbrsarchitecture.com
ABN 16 802 247 565 © 2021
Any form of replication of this drawing in full or in part without the written permission of NBRS & PARTNERS Pty Ltd constitutes an infringement of the copyright.

21385

NEW LIVERPOOL PRIMARY SCHOOL

at

Lachlan Street and Burnside Drive, Liverpool

for

SCHOOLS INFRASTRUCTURE

DRAWING TITLE

FENCING PLAN

PROJECT STAGE

SSD RFI ISSUE

NOT FOR CONSTRUCTION

NORTH	SCALE 1:500	SHEET SIZE A1
DRAWING NUMBER NLPS-LA-SSD-3621-DRG	ISSUE A	