


100% FOR EFSG

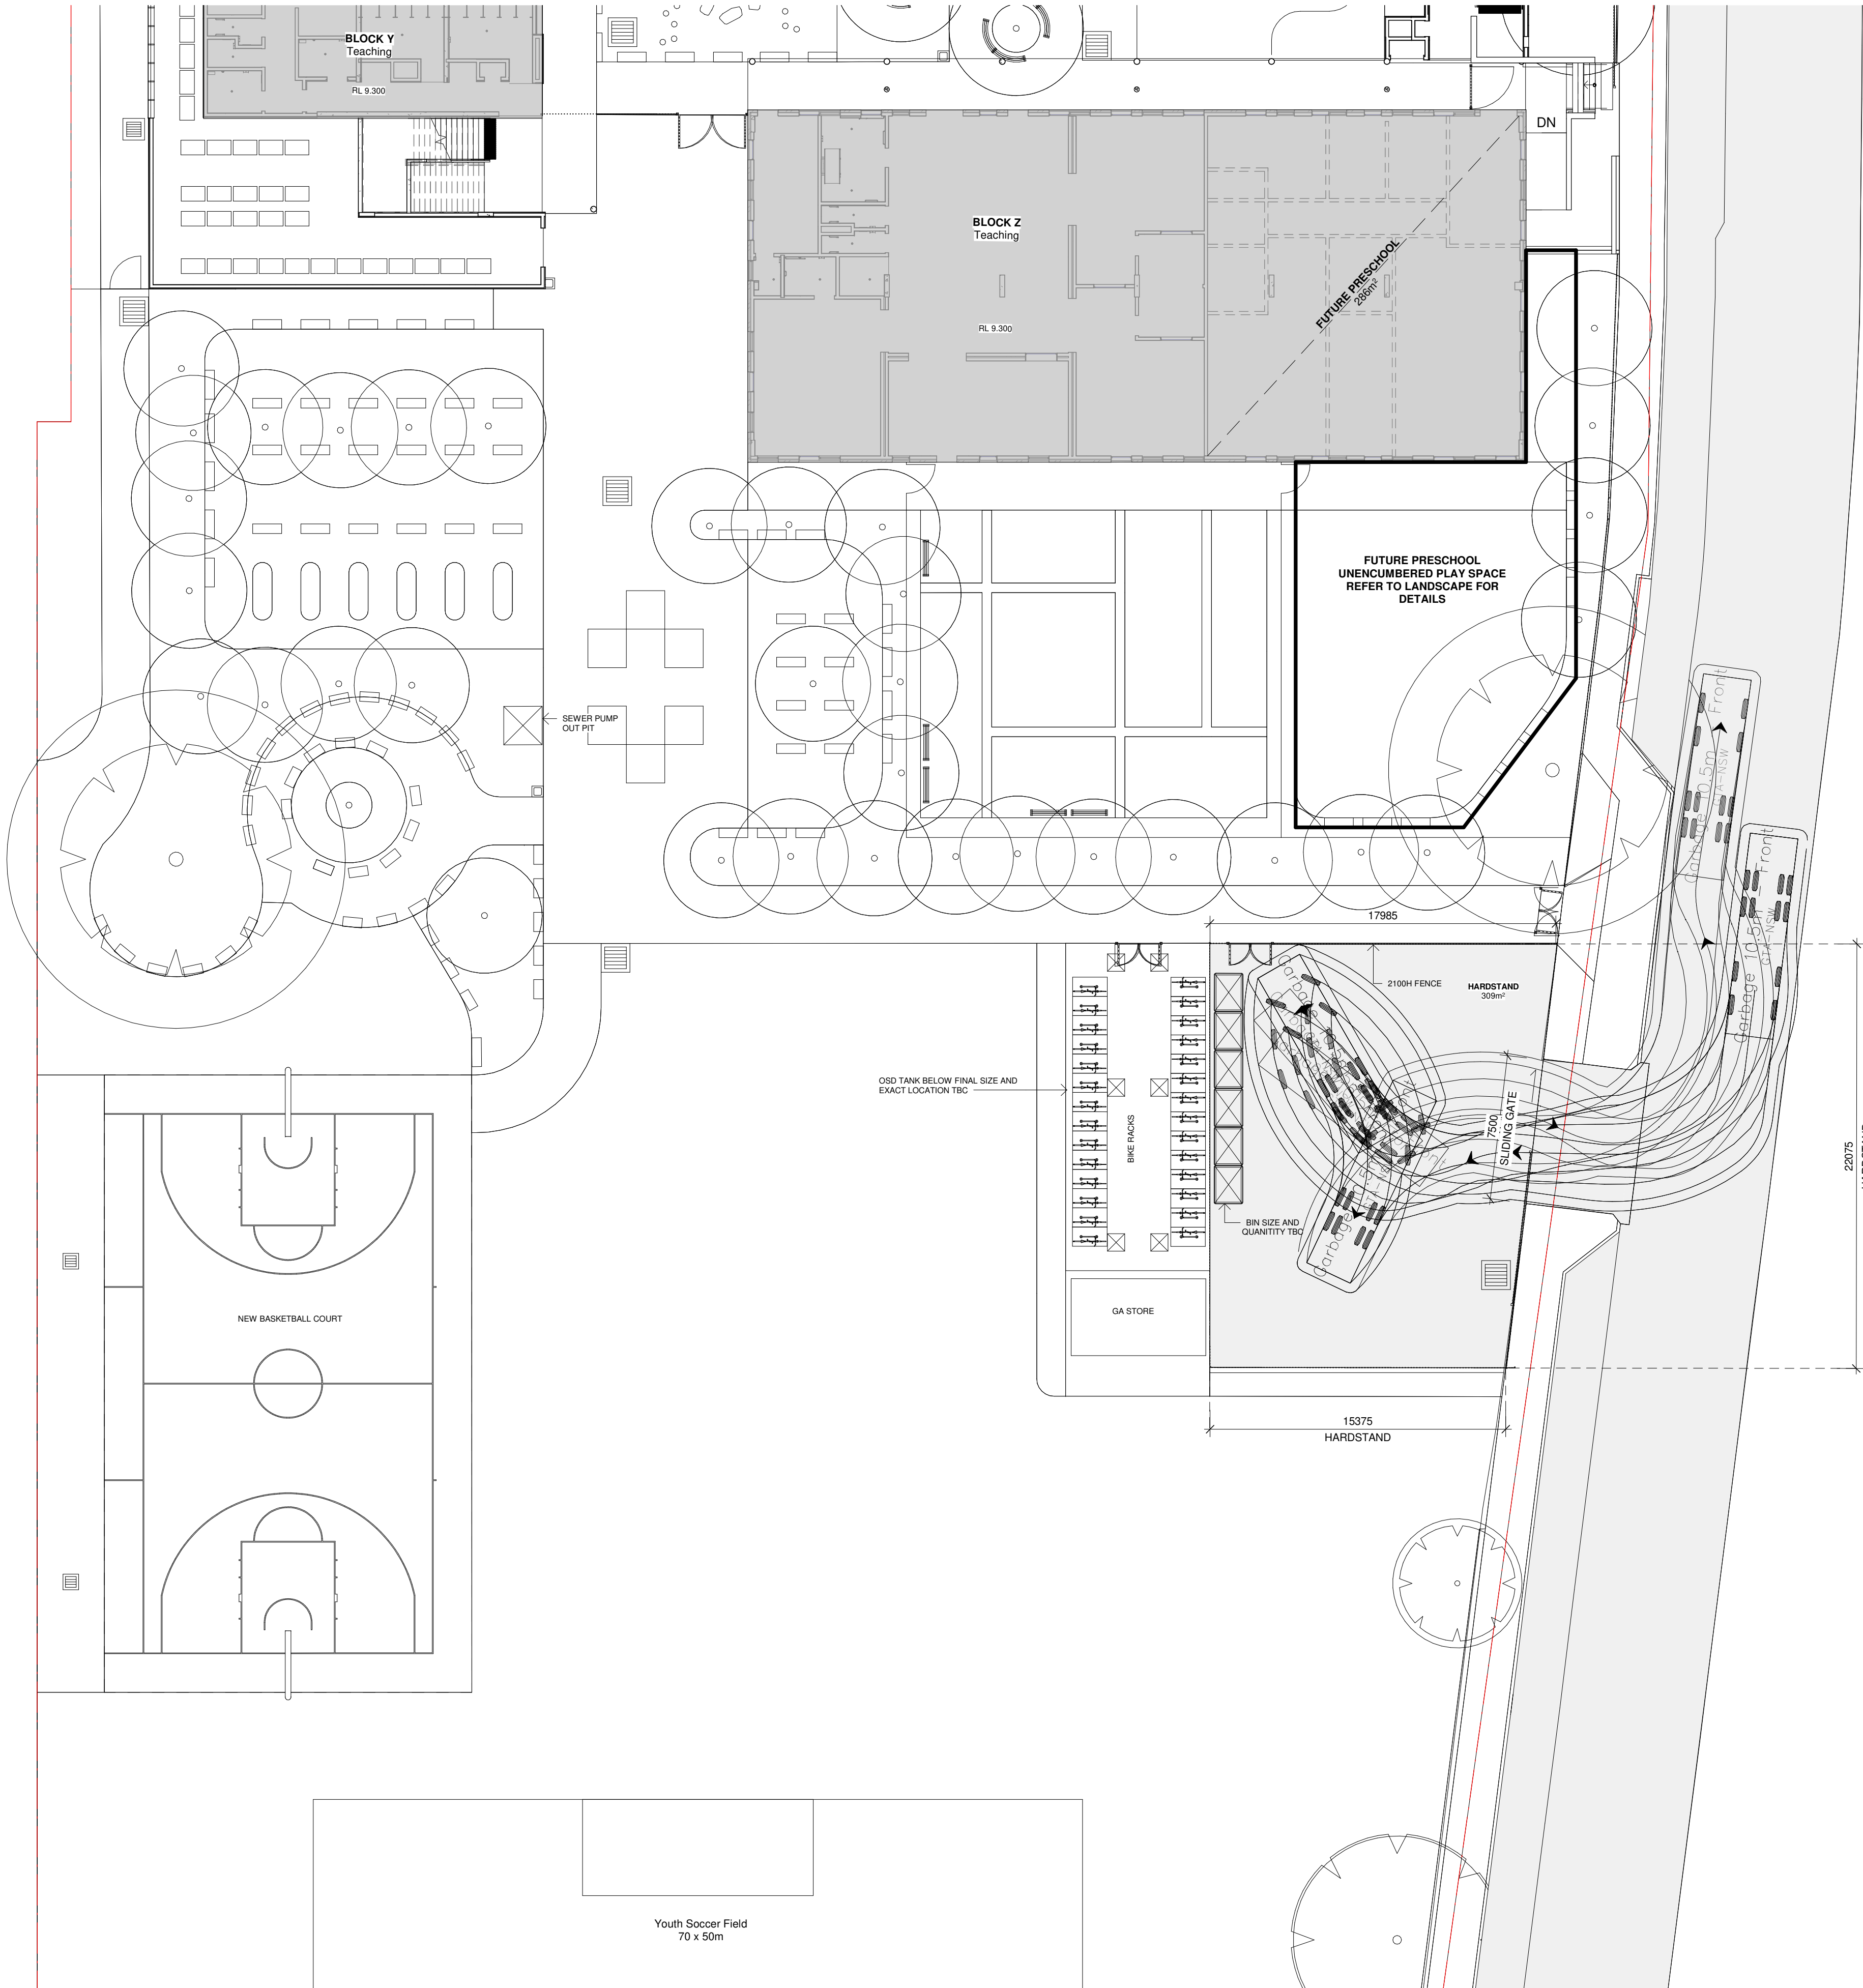

Issue			
No.	Date	Description	Chkd
P1	09/10/2021	FOR COORDINATION	
P2	19/10/2021	FOR COORDINATION	
P3	17/12/2021	RESPONSE TO SSDA SUBMISSION	

Architect
NBRS

Sydney
61 2 9922 2344
nbsarchitecture.com
Any form of replication of this drawing in full or in part without the written permission of NBRS+PARTNERS Pty Ltd constitutes an infringement of the copyright.

Nominated Architect:
Andrew Duffin NSW S602
NBRS & Partners Pty Ltd VIC 51197
© 2020
ABN 16 002 247 565

Project

NLPS

at
Lachlan Street Liverpool, NSW 2170

for
ADCO Constructions Pty Ltd

Drawing Title
SITE PLAN - PART 2

Date 17/12/2021 4:19:15 PM
Scale 1 : 200 @ A1

Drawing Reference
NLPS-AR-DRG-0203
Revision
P3

0 10 20 30 40 50 60 70 80 90 100