



STATE SIGNIFICANT DEVELOPMENT APPLICATION (SSDA)
CONCORD HOSPITAL REDEVELOPMENT STAGE 1


ARCHITECTURAL DRAWING LIST

Sheet Number	Sheet Name	Revision	Date
IA064700-NEWB-AR-DRG-00	Cover Sheet	5	27/07/2018
IA064700-NEWB-AR-DRG-0002	Demolition Plan	4	11/07/2018
IA064700-NEWB-AR-DRG-0006	Proposed Site Plan	23	3/02/2020
IA064700-NEWB-AR-DRG-0050	Overall Plan—Basement	10	22/06/2018
IA064700-NEWB-AR-DRG-0051	Overall Plan—Lower Ground	9	22/06/2018
IA064700-NEWB-AR-DRG-0052	Overall Plan—Ground Level	9	22/06/2018
IA064700-NEWB-AR-DRG-0053	Overall Plan—Level 1	9	22/06/2018
IA064700-NEWB-AR-DRG-0054	Overall Plan—Level 2	9	22/06/2018
IA064700-NEWB-AR-DRG-0055	Overall Plan—Level 3	9	22/06/2018
IA064700-NEWB-AR-DRG-0056	Overall Plan—Level 4	9	22/06/2018
IA064700-NEWB-AR-DRG-0057	Overall Plan—Level 5	9	22/06/2018
IA064700-NEWB-AR-DRG-0058	Overall Plan—Level 6	10	3/02/2020
IA064700-NEWB-AR-DRG-0059	Overall Plan—Level 7	6	22/06/2018
IA064700-NEWB-AR-DRG-7001	Elevation—North & South	H	20/02/2020
IA064700-NEWB-AR-DRG-7002	Elevation—East & West	D	3/02/2020
IA064700-NEWB-AR-DRG-7003	Elevation—IPU 1 East & IPU 2 West	F	20/02/2020
IA064700-NEWB-AR-DRG-7004	Elevation—IPU 2 East & IPU 3 West	14	13/07/2018
IA064700-NEWB-AR-DRG-7101	Section Sheet 1	F	20/02/2020
IA064700-NEWB-AR-DRG-7102	Section Sheet 2	F	20/02/2020
IA064700-NEWB-AR-DRG-7103	Section Sheet 3	6	13/07/2018
IA064700-NEWB-AR-DRG-7104	Section Sheet 4	6	13/07/2018
IA064700-NEWB-AR-9030	Section 3.9 Material Selection	V08	17/04/2020
IA064700-NEWB-AR-DRG-15B2	GA—Basement Level Zone 2 RL 4.0	D	20/02/2020
IA064700-NEWB-AR-DRG-15C2	GA—Ground Level Zone 2	E	20/02/2020
IA064700-NEWB-AR-DRG-15L2	GA—Lower Ground Level Zone 2	F	20/02/2020
IA064700-NEWB-AR-DRG-1522	GA—Level 2 Zone 2	B	3/02/2020
IA064700-NEWB-AR-DRG-1562	GA—Level 6 Zone 2	27	3/02/2020
IA064700-NEWB-AR-DRG-1572	GA—Roof Zone 2	22	3/02/2020

SHEETS - MULTI-STORY CARPARK			
Sheet Number	Sheet Name	Revision	Date
IA064700-MSCP-AR-DRG-0000	COVER SHEET	5	12/04/2018
IA064700-MSCP-AR-DRG-0101	PROPOSED SITE PLAN	5	12/04/2018
IA064700-MSCP-AR-DRG-1500	FLOOR PLAN - GROUND LEVEL	5	12/04/2018
IA064700-MSCP-AR-DRG-1501	FLOOR PLAN - LEVEL 1	4	12/04/2018
IA064700-MSCP-AR-DRG-1502	FLOOR PLAN - LEVEL 2	4	12/04/2018
IA064700-MSCP-AR-DRG-1503	FLOOR PLAN - LEVEL 3	5	12/04/2018
IA064700-MSCP-AR-DRG-1504	FLOOR PLAN - LEVEL 4	4	12/04/2018
IA064700-MSCP-AR-DRG-1505	FLOOR PLAN - LEVEL 5	4	12/04/2018
IA064700-MSCP-AR-DRG-4001	ELEVATION - NORTH & SOUTH	4	12/04/2018
IA064700-MSCP-AR-DRG-4002	ELEVATION - EAST & WEST	4	12/04/2018
IA064700-MSCP-AR-DRG-4011	SECTION SHEET 1	4	12/04/2018
IA064700-MSCP-AR-DRG-4012	SECTION SHEET 2	4	12/04/2018


NOTES:
TO BE READ IN CONJUNCTION WITH SERVICES, STRUCTURAL & CIVIL DOCUMENTATION. ANY DISCREPANCY TO BE BROUGHT TO THE ATTENTION OF JACOBS.

REV	DATE	DESIGN	REV'D	APP'D	AMENDMENT
6	17.04.20	-	-	-	UPDATED FOR SECTION 4.55
5	27.07.18	BY	WB		REVISED FOR SSDA
4	11.07.18	BY	WB		REVISED FOR SSDA
3	22.06.18	BY	WB		MAIN WORKS 70% DD ISSUE
2	12.04.18	BY	WB		ISSUED FOR SSDA
1	29.03.18	BY	WB		SSD - DRAFT ISSUE

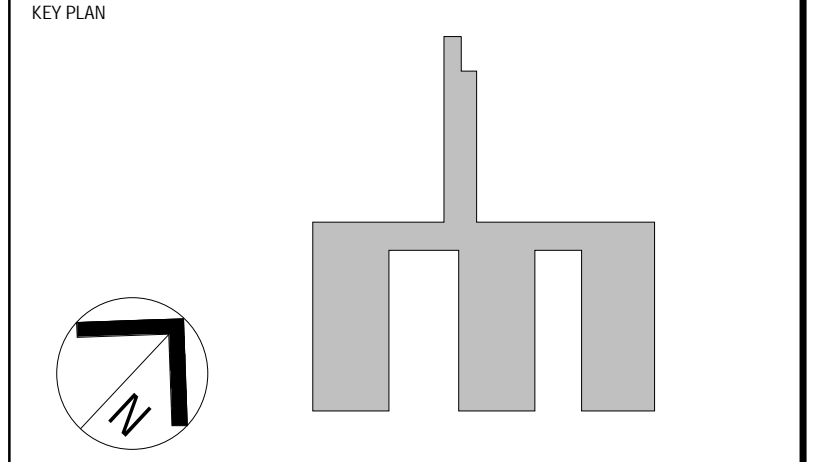


PROJECT
CONCORD HOSPITAL
REDEVELOPMENT STAGE 1
HOSPITAL ROAD
CONCORD NSW 2139
TITLE
COVER SHEET - SSDA

DRAWING STATUS	
SECTION 4.55 MODIFICATION	
DRAWN MR/MW/BY	DRAWING CHECK WB
DESIGNED AC/DG	DESIGN REVIEW CY
REVIEWED	DATE
APPROVED	DATE
SCALE @ B1	
PROJECT No. IA064700	DRAWING No. NEWB-AR-DRG-00
REV	6

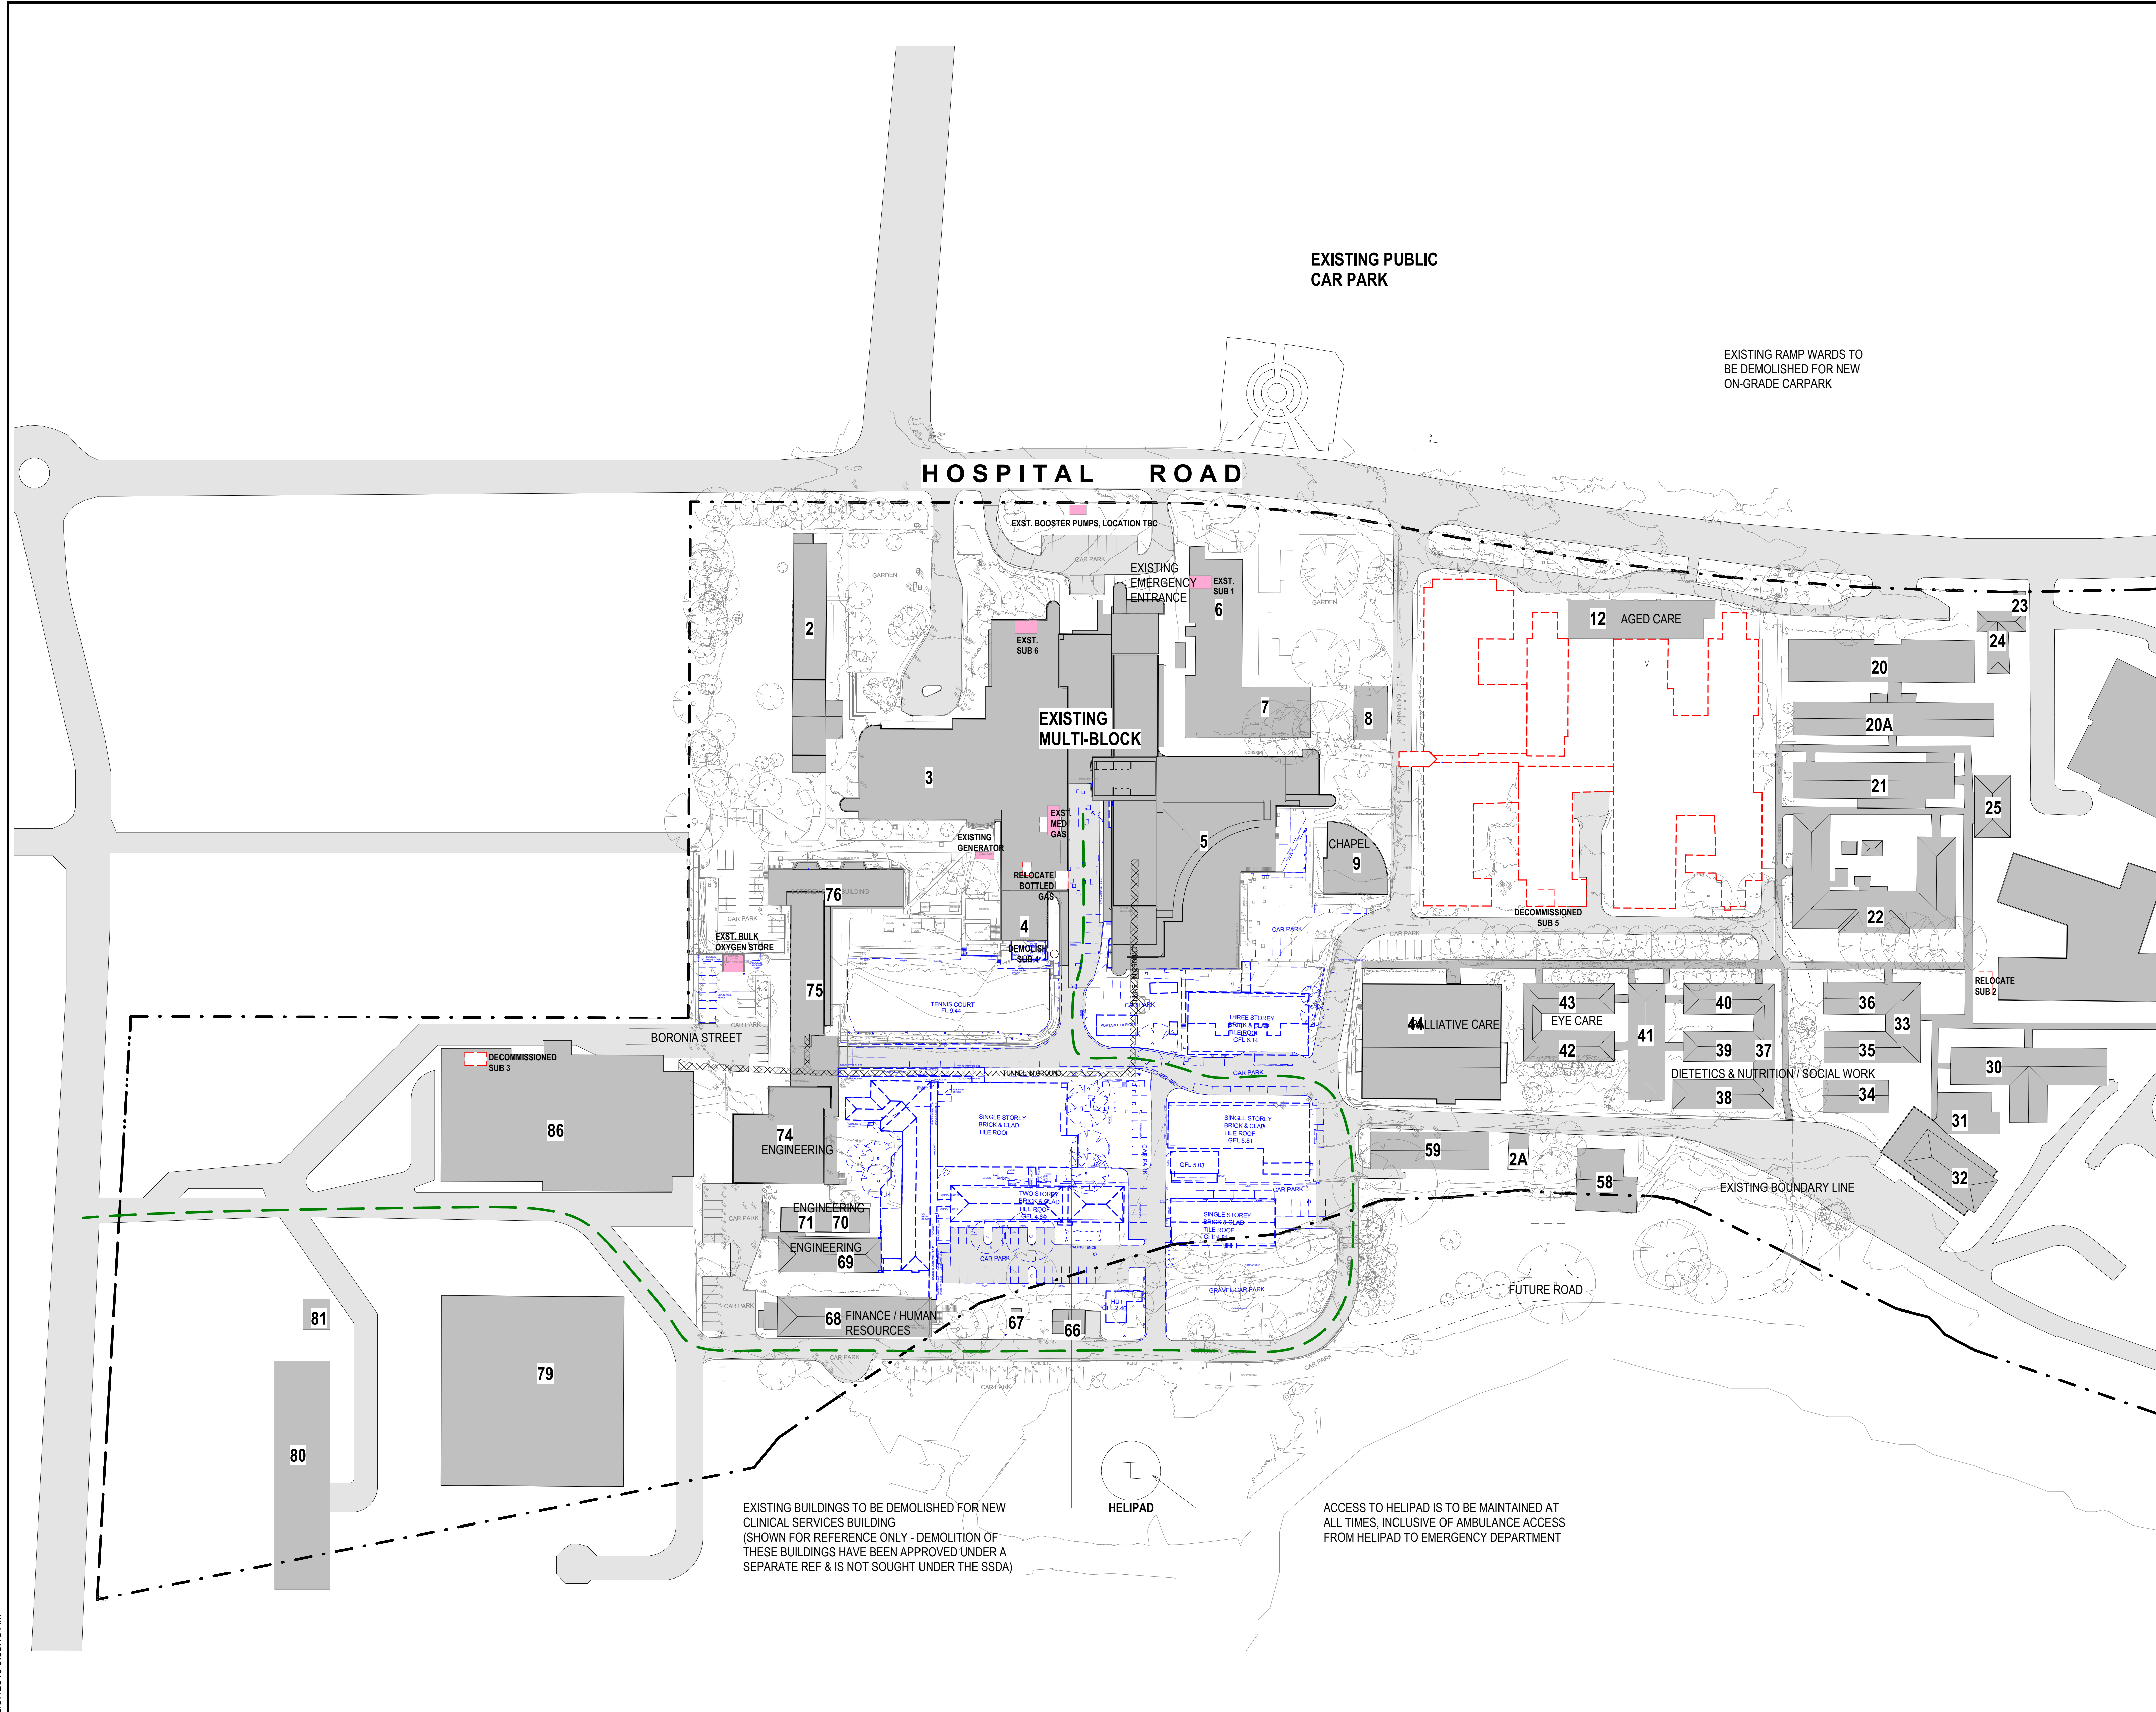

- NOTES:**
 TO BE READ IN CONJUNCTION WITH SERVICES, STRUCTURAL & CIVIL DOCUMENTATION. ANY DISCREPANCY TO BE BROUGHT TO THE ATTENTION OF JACOBS.
- LEGEND:**
- XX EXISTING BUILDINGS TO BE RETAINED
BUILDING NUMBER
 - [Red dashed line] EXISTING BUILDINGS TO BE DEMOLISHED
 - [Blue dashed line] DEMOLITION OF EXISTING BUILDINGS APPROVED UNDER A SEPARATE REF & IS NOT SOUGHT UNDER THE SSDA
 - [Cross-hatch pattern] EXISTING UNDERGROUND SERVICE TUNNEL - TUNNEL TO REMAIN, SERVICES TO BE CUT AND TERMINATED TO ENGINEERS DOCUMENTATION
 - [Pink box] EXISTING MAJOR SERVICES TO BE RETAINED. EXACT LOCATION TO BE CHECKED ON SITE
 - [Green circle with 'X'] EXISTING TREE - PROTECT WHERE ADJACENT TO CONSTRUCTION SITE DURING CONSTRUCTION WORKS
 - [Blue circle with 'X'] MAJOR EXISTING TREE TO BE REMOVED
 - [Green dashed line] ACCESS ROUTE MUST BE KEPT ACCESSIBLE UNTIL LATER STAGE OF THE PROJECT DEMOLITION. ALLOW / MANAGE DELIVERIES PRIOR TO CONSTRUCTION OF THE TEMPORARY LOADING DOCK

REV	DATE	DRAWN	REV'D	APP'D	AMENDMENT
4	11.07.18	BY	WB		REVISED FOR SSDA
3	05.07.18	MM	WB		ENABLING WORKS UPDATE
2	08.06.18	BY	WB		ISSUED FOR SUBMISSION
1	12.04.18	BY	WB		ISSUED FOR SSDA

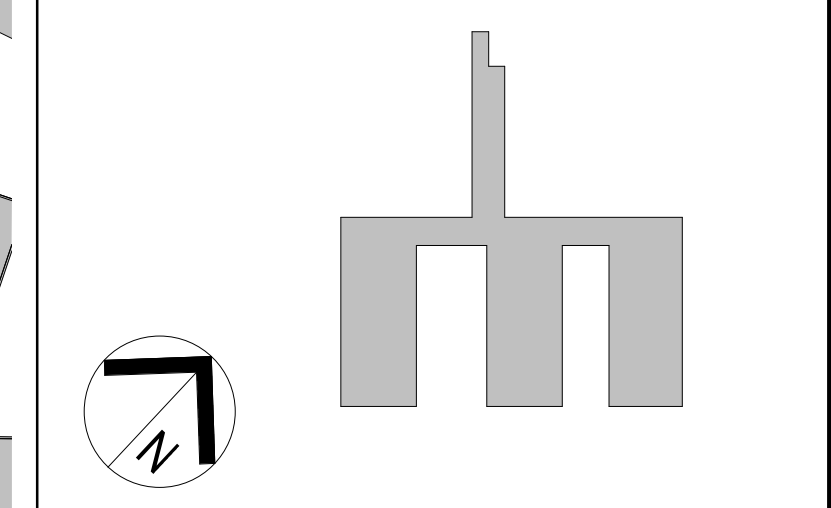

LEVEL 7, 177 PACIFIC HIGHWAY
 NORTH STONEY
 NEW SOUTH WALES
 AUSTRALIA

TEL: +61 2 9528 2100
 FAX: +61 2 9528 2010
 WEB: jacobson.com


PROJECT
**CONCORD HOSPITAL
 REDEVELOPMENT STAGE 1**

HOSPITAL ROAD
 CONCORD NSW 2139

TITLE
DEMOLITION PLAN

DRAWING STATUS	
DRAWN: GA/MW/MR/EF	DRAWING CHECK: PC/WB
DESIGNED: AC/DG	DESIGN REVIEW: CY
REVIEWED:	DATE:
APPROVED:	DATE:
SCALE: 1 : 750	
PROJECT NO: IA064700	DRAWING NO: NEWB-AR-DRG-0002
REV	4

12/07/2018 9:05:16 AM

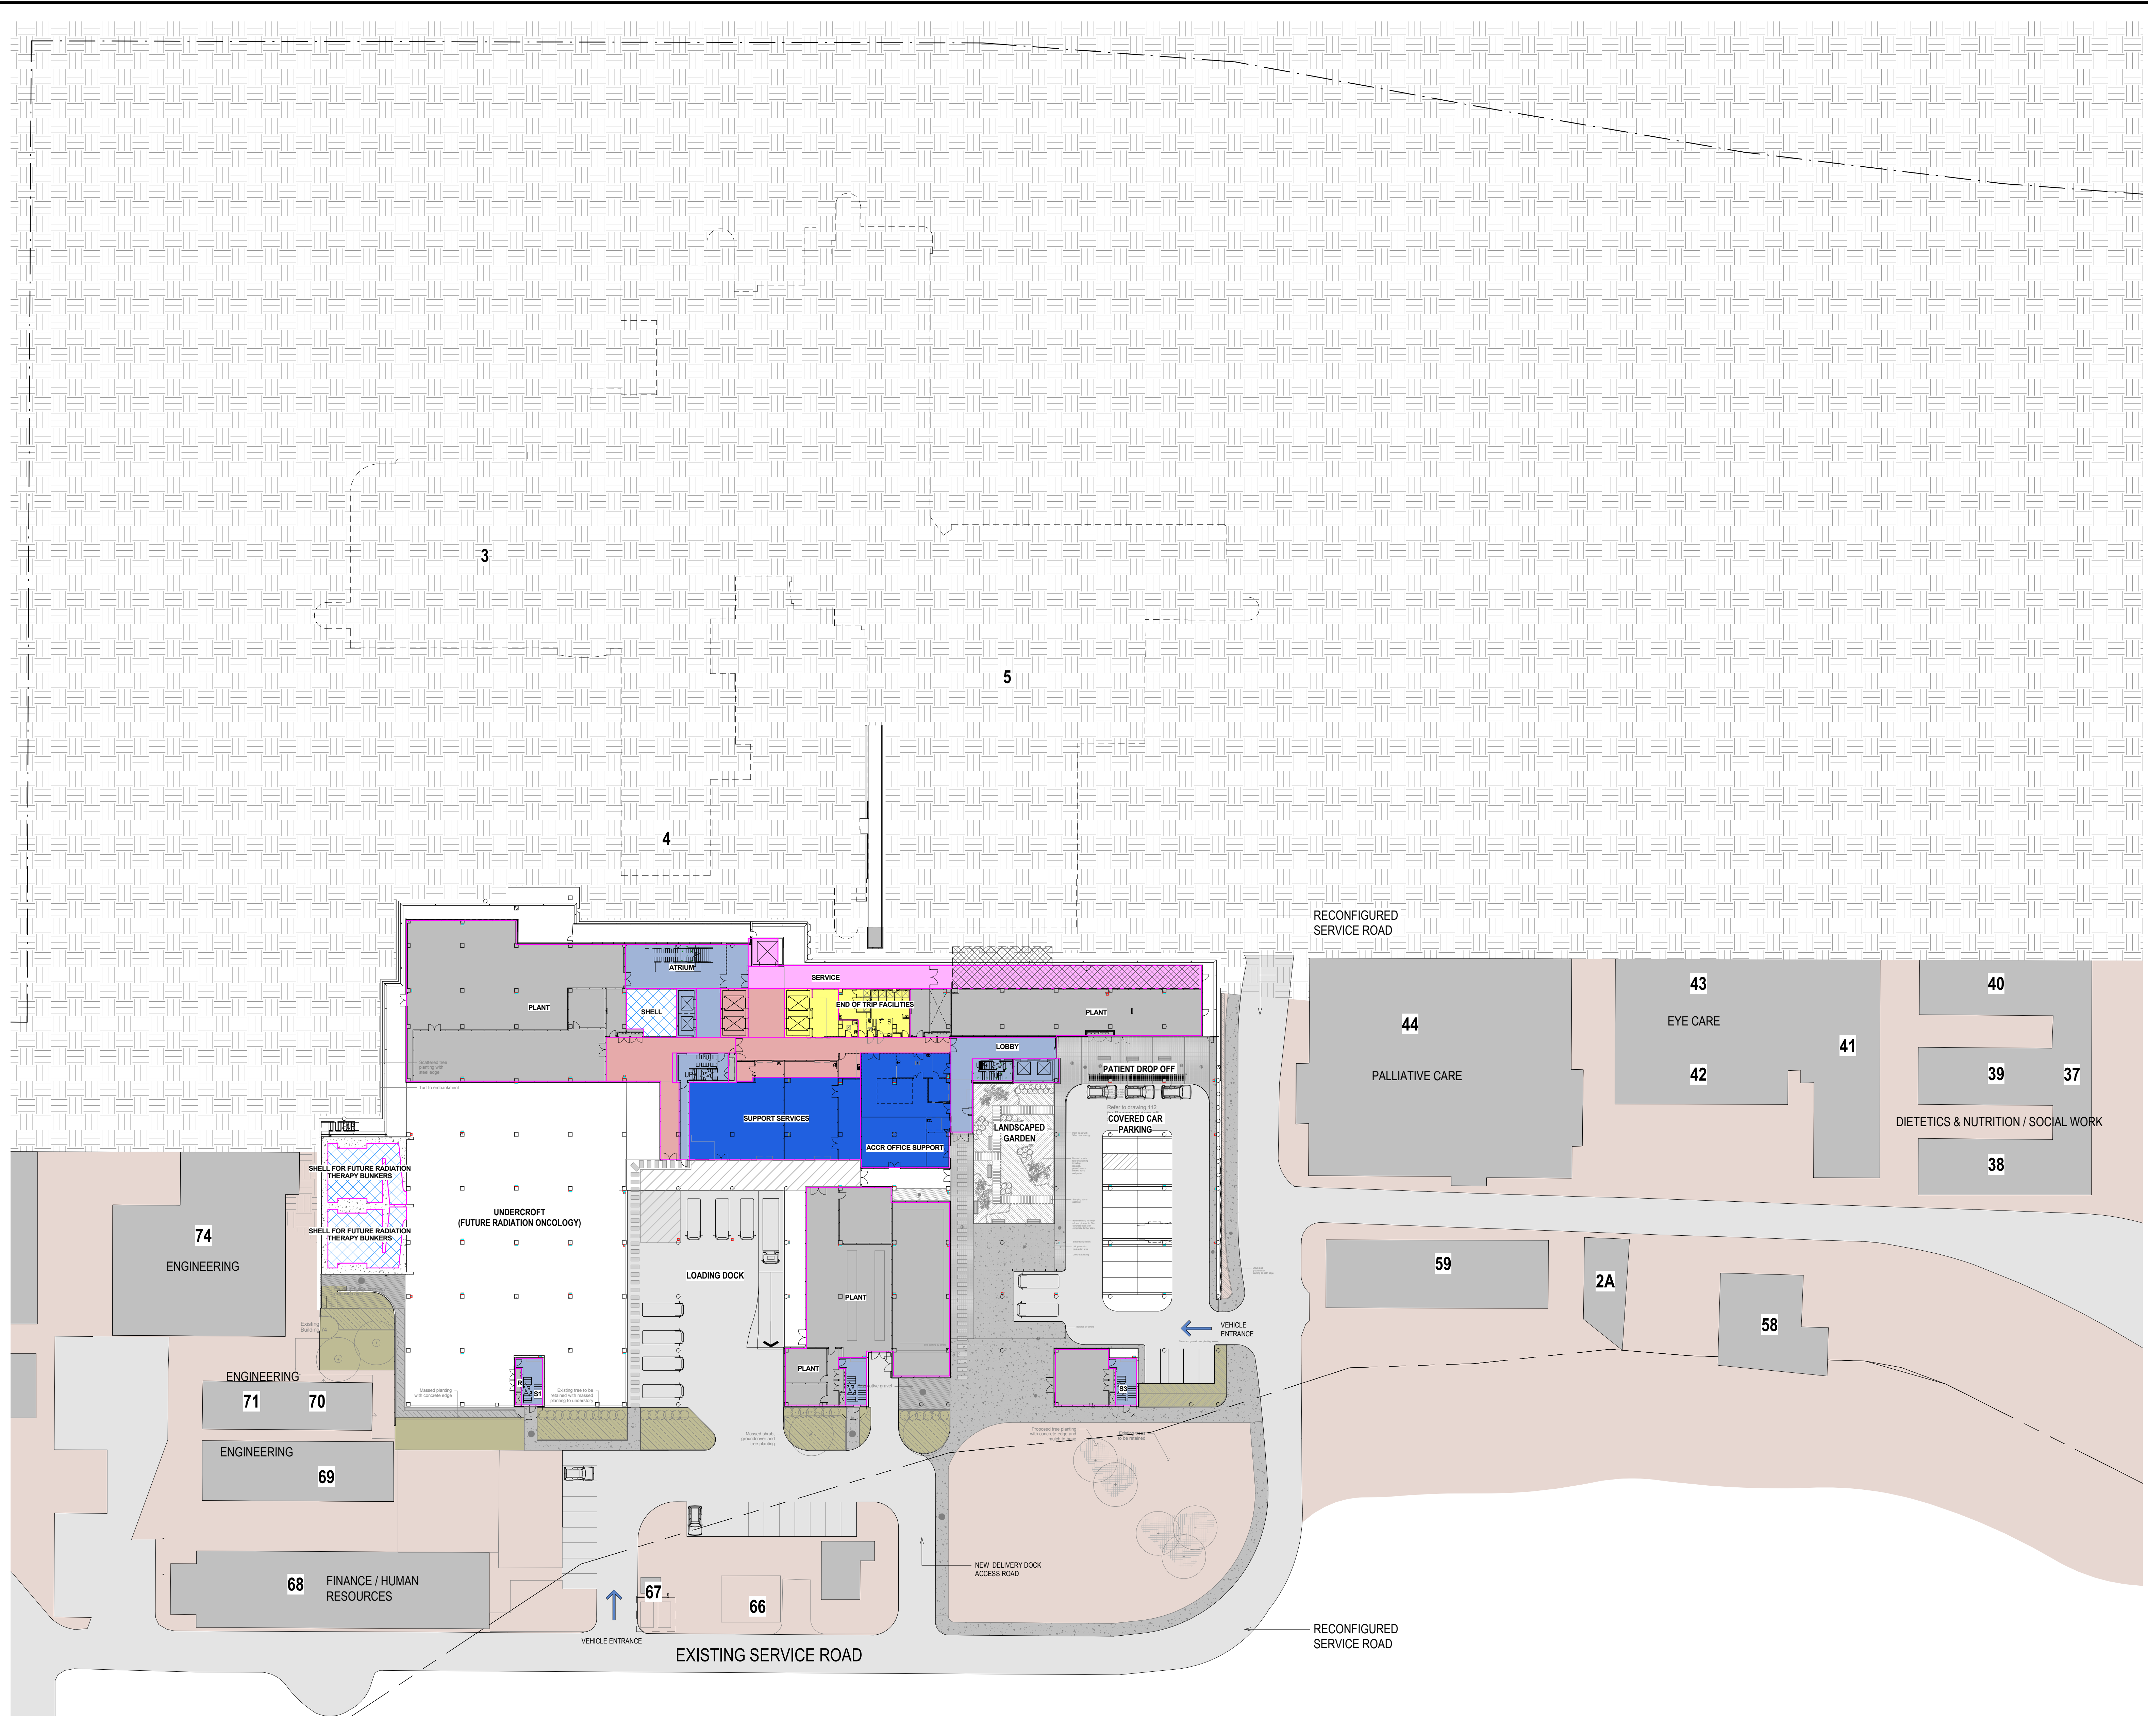


NOTES:
 TO BE READ IN CONJUNCTION WITH SERVICES, STRUCTURAL & CIVIL DOCUMENTATION. ANY DISCREPANCY TO BE BROUGHT TO THE ATTENTION OF JACOBS.

LEGEND:

- BOUNDARY LINE
- XX EXISTING BUILDINGS BUILDING NUMBER
- ENGINEERING PLANT
- TRAVEL - STAFF
- TRAVEL - PUBLIC
- CLINICAL AREA
- ADMIN AREA
- SUPPORT/ BACK OF HOUSE
- SHARED AREA
- LINKS/TUNNEL/ BRIDGE/HOSP ST
- SHELL AREA
- REFURBISHMENT

REV	DATE	BY	CHKD	APPD	REVISION
10	22.05.18	BY	WB		MAIN WORKS 70% DD ISSUE
9	12.04.18	BY	WB		ISSUED FOR SSIA
8	29.03.18	BY/MS/EF/RY/MS/RY/MS/RY/MS	WB		SCHEMATIC DESIGN ISSUE
7	16.03.18	MY	WB		SCHEMATIC DESIGN DRAFT ISSUE
6	26.05.16	JS	CY		SHELLED AREAS SHOWN
5	13.05.16	JS/CA	CY		SCHEME DESIGN FROZEN BACKGROUNDS
4	15.04.16	JS	CY		70% SCHEME DESIGN ISSUE
3	23.03.16	JS	CY		UPDATES FOR CONSULTANT ISSUE
2	15.03.16	JS	CY		UPDATES TO LOADING DOCK
1	11.03.16	JS	CY		PRELIMINARY ISSUE

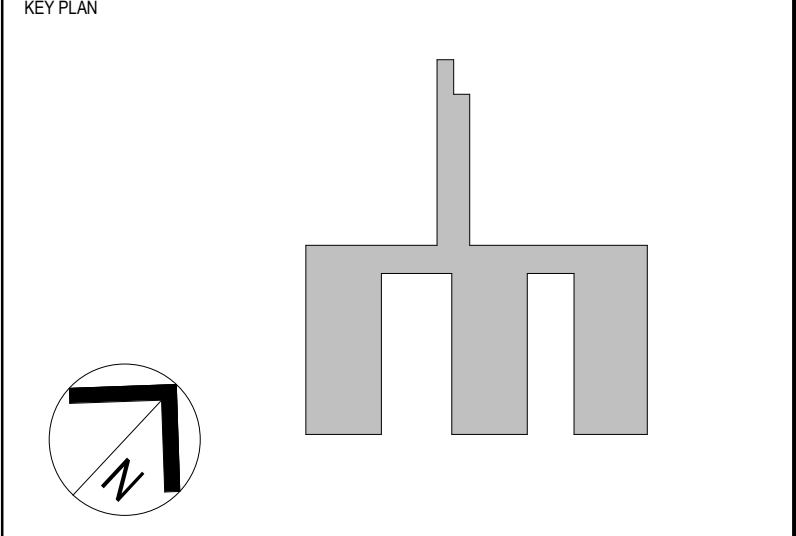

LEVEL 7, 177 PACIFIC HIGHWAY
 NORTH STONEY
 NSW 2158
 AUSTRALIA

TEL: +61 2 9528 2100
 FAX: +61 2 9528 2010
 WEB: jacobs.com

PROJECT
**CONCORD HOSPITAL
 REDEVELOPMENT STAGE 1**

HOSPITAL ROAD
 CONCORD NSW 2139


TITLE
OVERALL PLAN - BASEMENT

DRAWING STATUS

SCHEMATIC DESIGN

DRAWN: GAM/WM/REF	DRAWING CHECK: WB
DESIGNED: AC/DG	DESIGN REVIEW: CY
REVIEWED:	DATE:
APPROVED:	DATE:
SCALE: 1 : 400	
PROJECT No: IA064700	DRAWING No: NEWB-AR-DRG-0050
REV	10

26/06/2018 4:17:43 PM

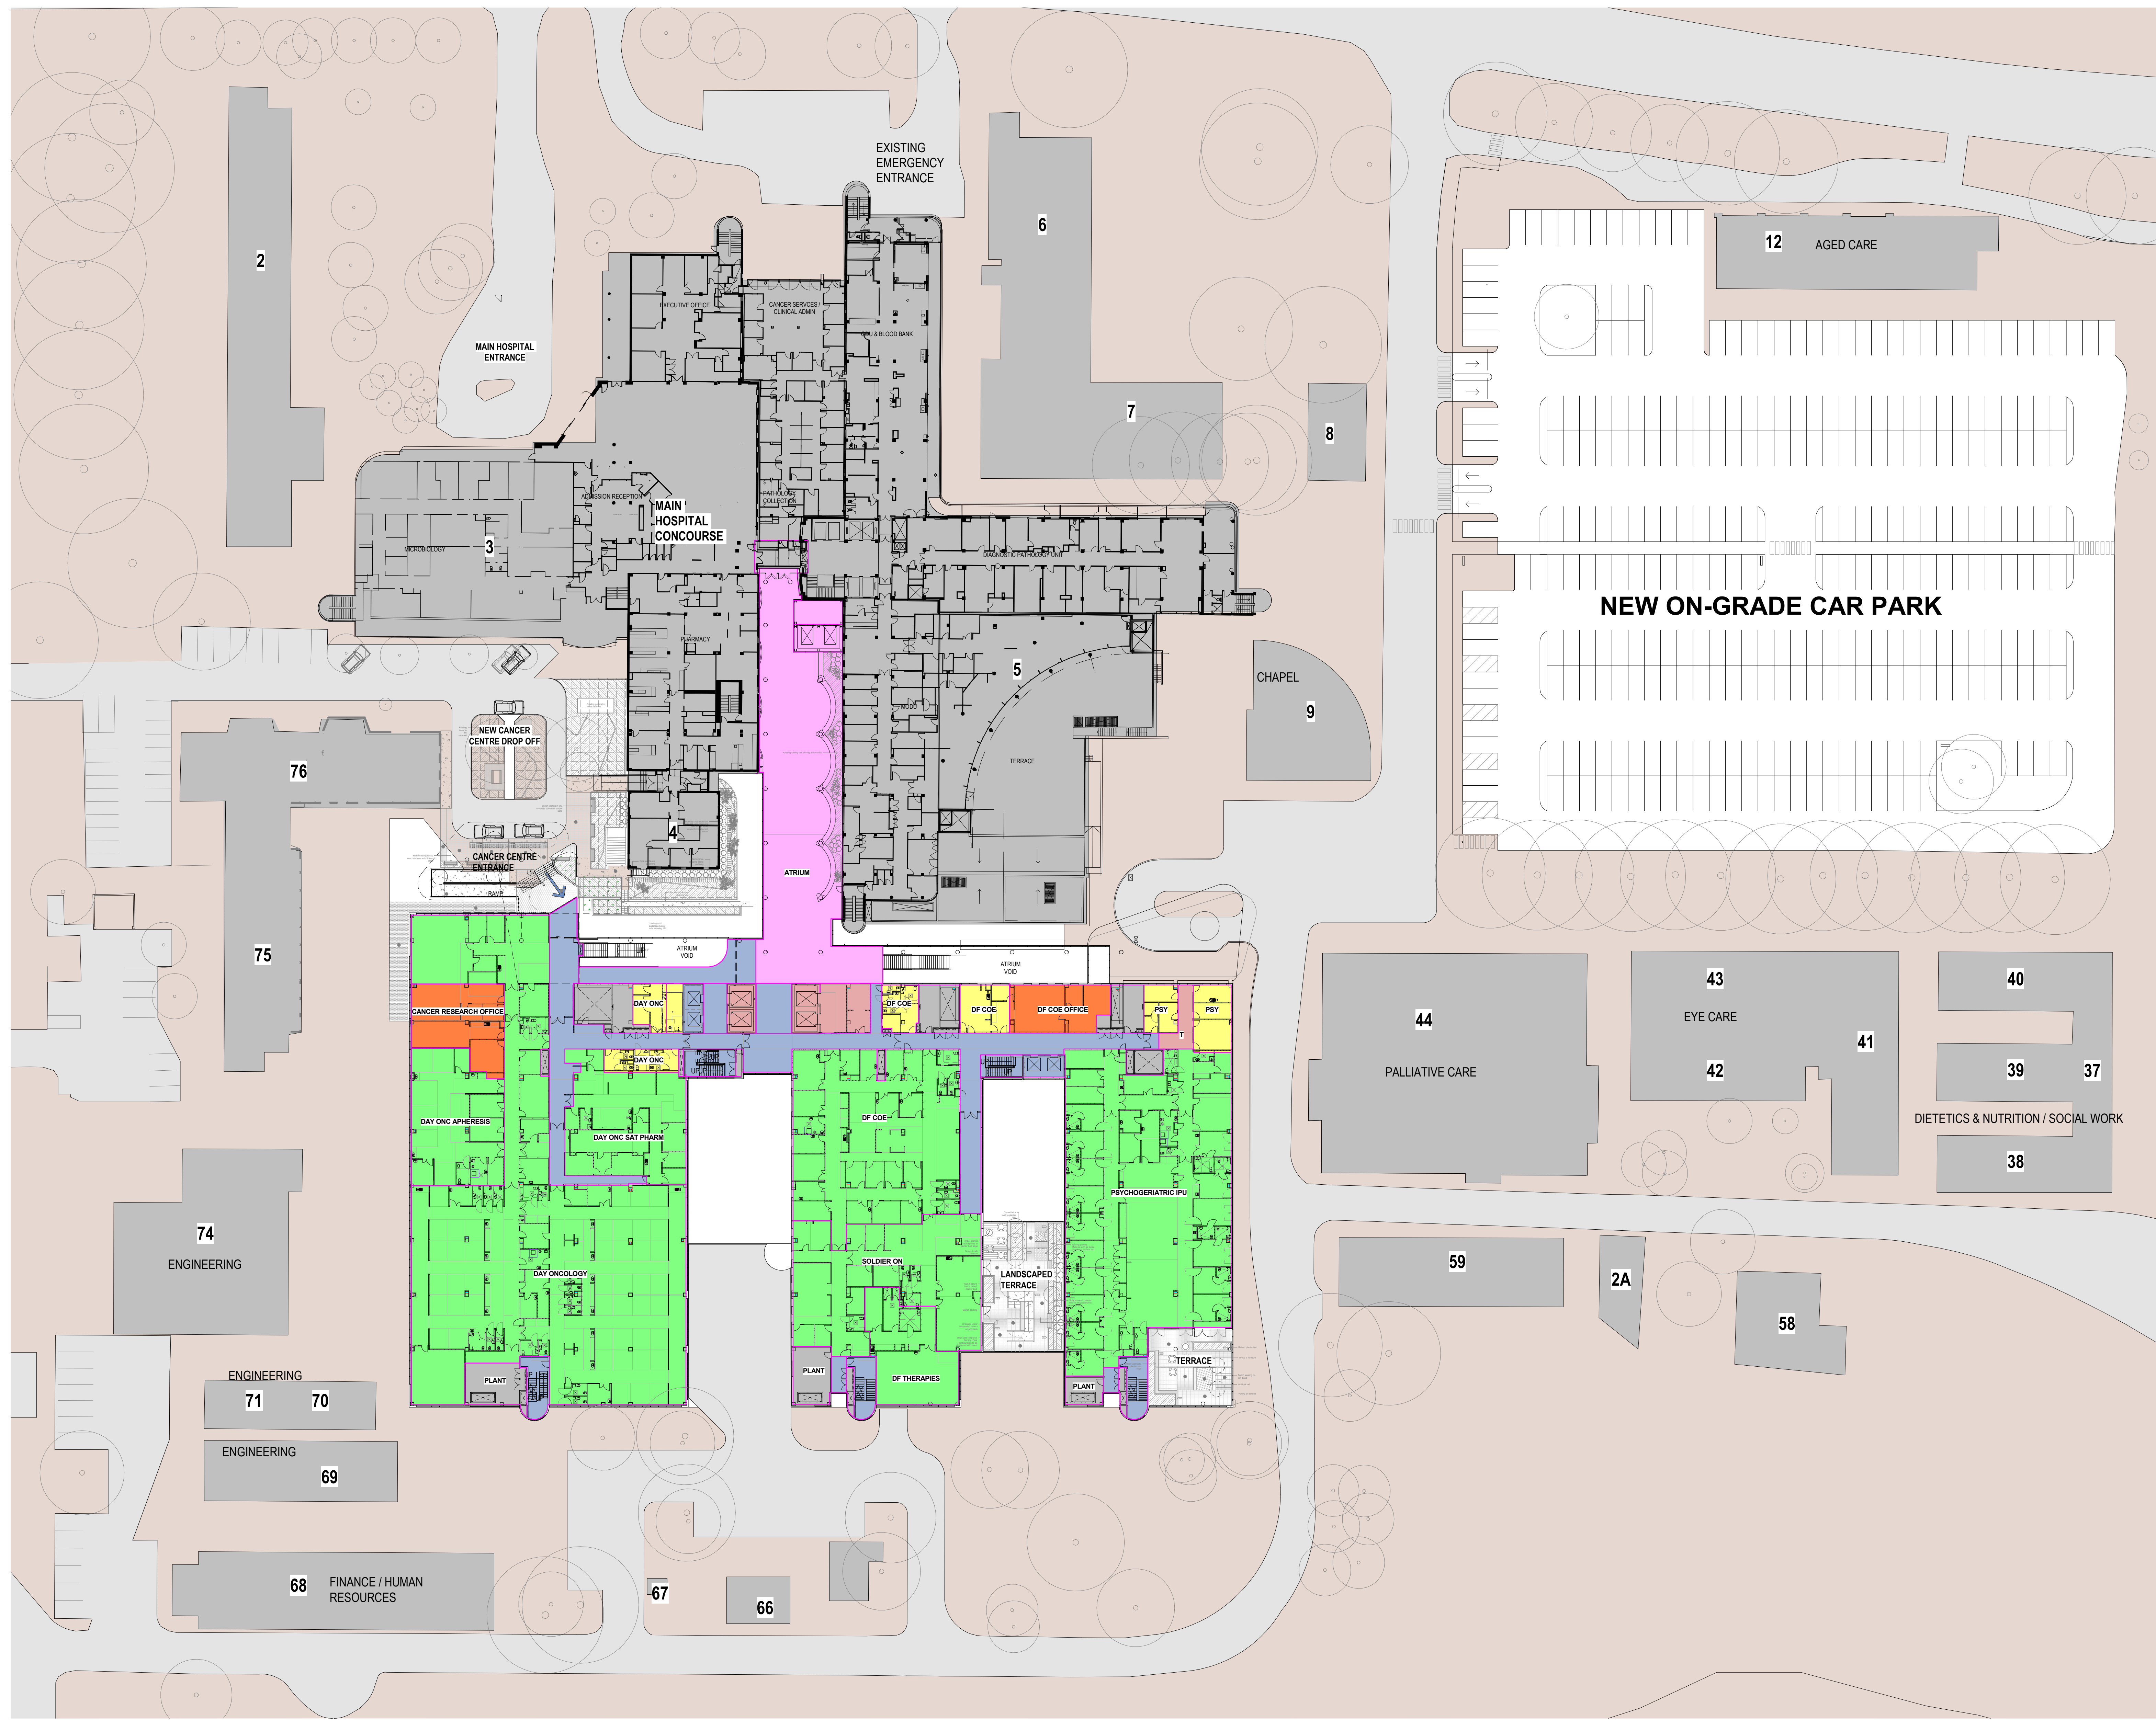


NOTES:
 TO BE READ IN CONJUNCTION WITH SERVICES, STRUCTURAL & CIVIL DOCUMENTATION. ANY DISCREPANCY TO BE BROUGHT TO THE ATTENTION OF JACOBS.

LEGEND:

- BOUNDARY LINE
- XX EXISTING BUILDINGS BUILDING NUMBER
- ENGINEERING/PLANT
- TRAVEL - STAFF
- TRAVEL - PUBLIC
- CLINICAL AREA
- ADMIN AREA
- SUPPORT/ BACK OF HOUSE
- SHARED AREA
- LINKS/TUNNEL/ BRIDGE/HOSP ST
- SHELL AREA
- REFURBISHMENT

REV	DATE	BY	CHKD	APPD	REVISION
9	22.08.18	BY	WB		MAIN WORKS 70% DD ISSUE
8	12.04.18	BY	WB		ISSUED FOR SSQA
7	29.03.18	MW/EF/ JY/MS/ JAT/VD	WB		SCHEMATIC DESIGN ISSUE
6	16.03.18	MW	WB		SCHEMATIC DESIGN DRAFT ISSUE
5	26.05.16	JS	CY		SHELLED AREAS SHOWN
4	13.05.16	JS/CA	CY		SCHEME DESIGN FROZEN BACKGROUNDS
3	15.04.16	JS	CY		70% SCHEME DESIGN ISSUE
2	23.03.16	JS	CY		UPDATES FOR CONSULTANT ISSUE
1	11.03.16	JS	CY		PRELIMINARY ISSUE

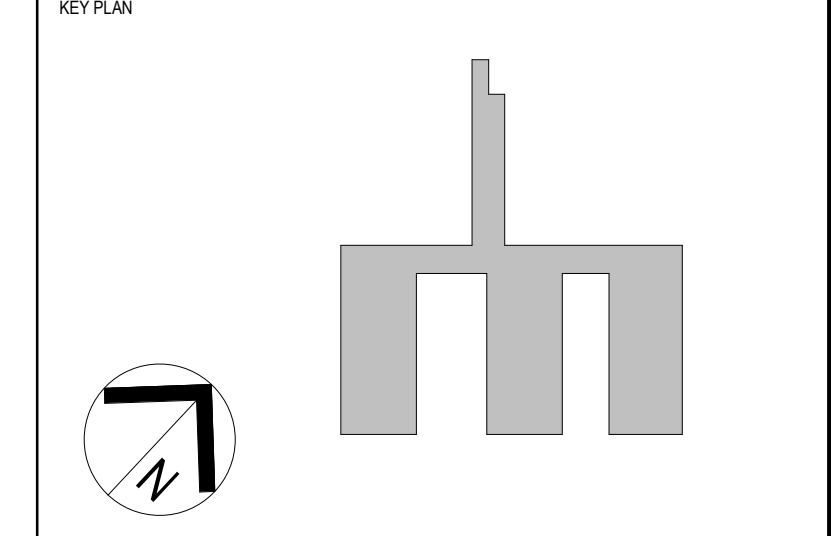

PROJECT
CONCORD HOSPITAL REDEVELOPMENT STAGE 1
 HOSPITAL ROAD
 CONCORD NSW 2139

TITLE
OVERALL PLAN - GROUND LEVEL

DRAWING STATUS

SCHEMATIC DESIGN

DRAWN: GA/MW/MR/EF	DRAWING CHECK: WB
DESIGNED: AC/DG	DESIGN REVIEW: CY
REVIEWED:	DATE:
APPROVED:	DATE:
SCALE: 1 : 400	
PROJECT No: IA064700	DRAWING No: NEWB-AR-DRG-0052
	REV 9

26/06/2018 4:18:13 PM