


FOR APPROVAL

Rev	Date	Revision	By	Chk.
15	11.12.18	SECTION 4.55	SC	ML
16	02.01.19	SECTION 4.55	SC	ML
17	15.05.19	SECTION 4.55	SC	ML
19	08.01.20	SECTION 4.55 (1)	SC	ML
20	17.02.20	SECTION 4.55 (1)	SC	ML
21	27.02.20	SECTION 4.55 (1)	SC	ML
22	12.03.20	SECTION 4.55 (1)	SC	ML
23	19.03.20	SECTION 4.55 (1)	SC	ML
24	24.04.20	SECTION 4.55 (1)	SC	ML
25	04.05.20	SECTION 4.55 (1)	SC	ML

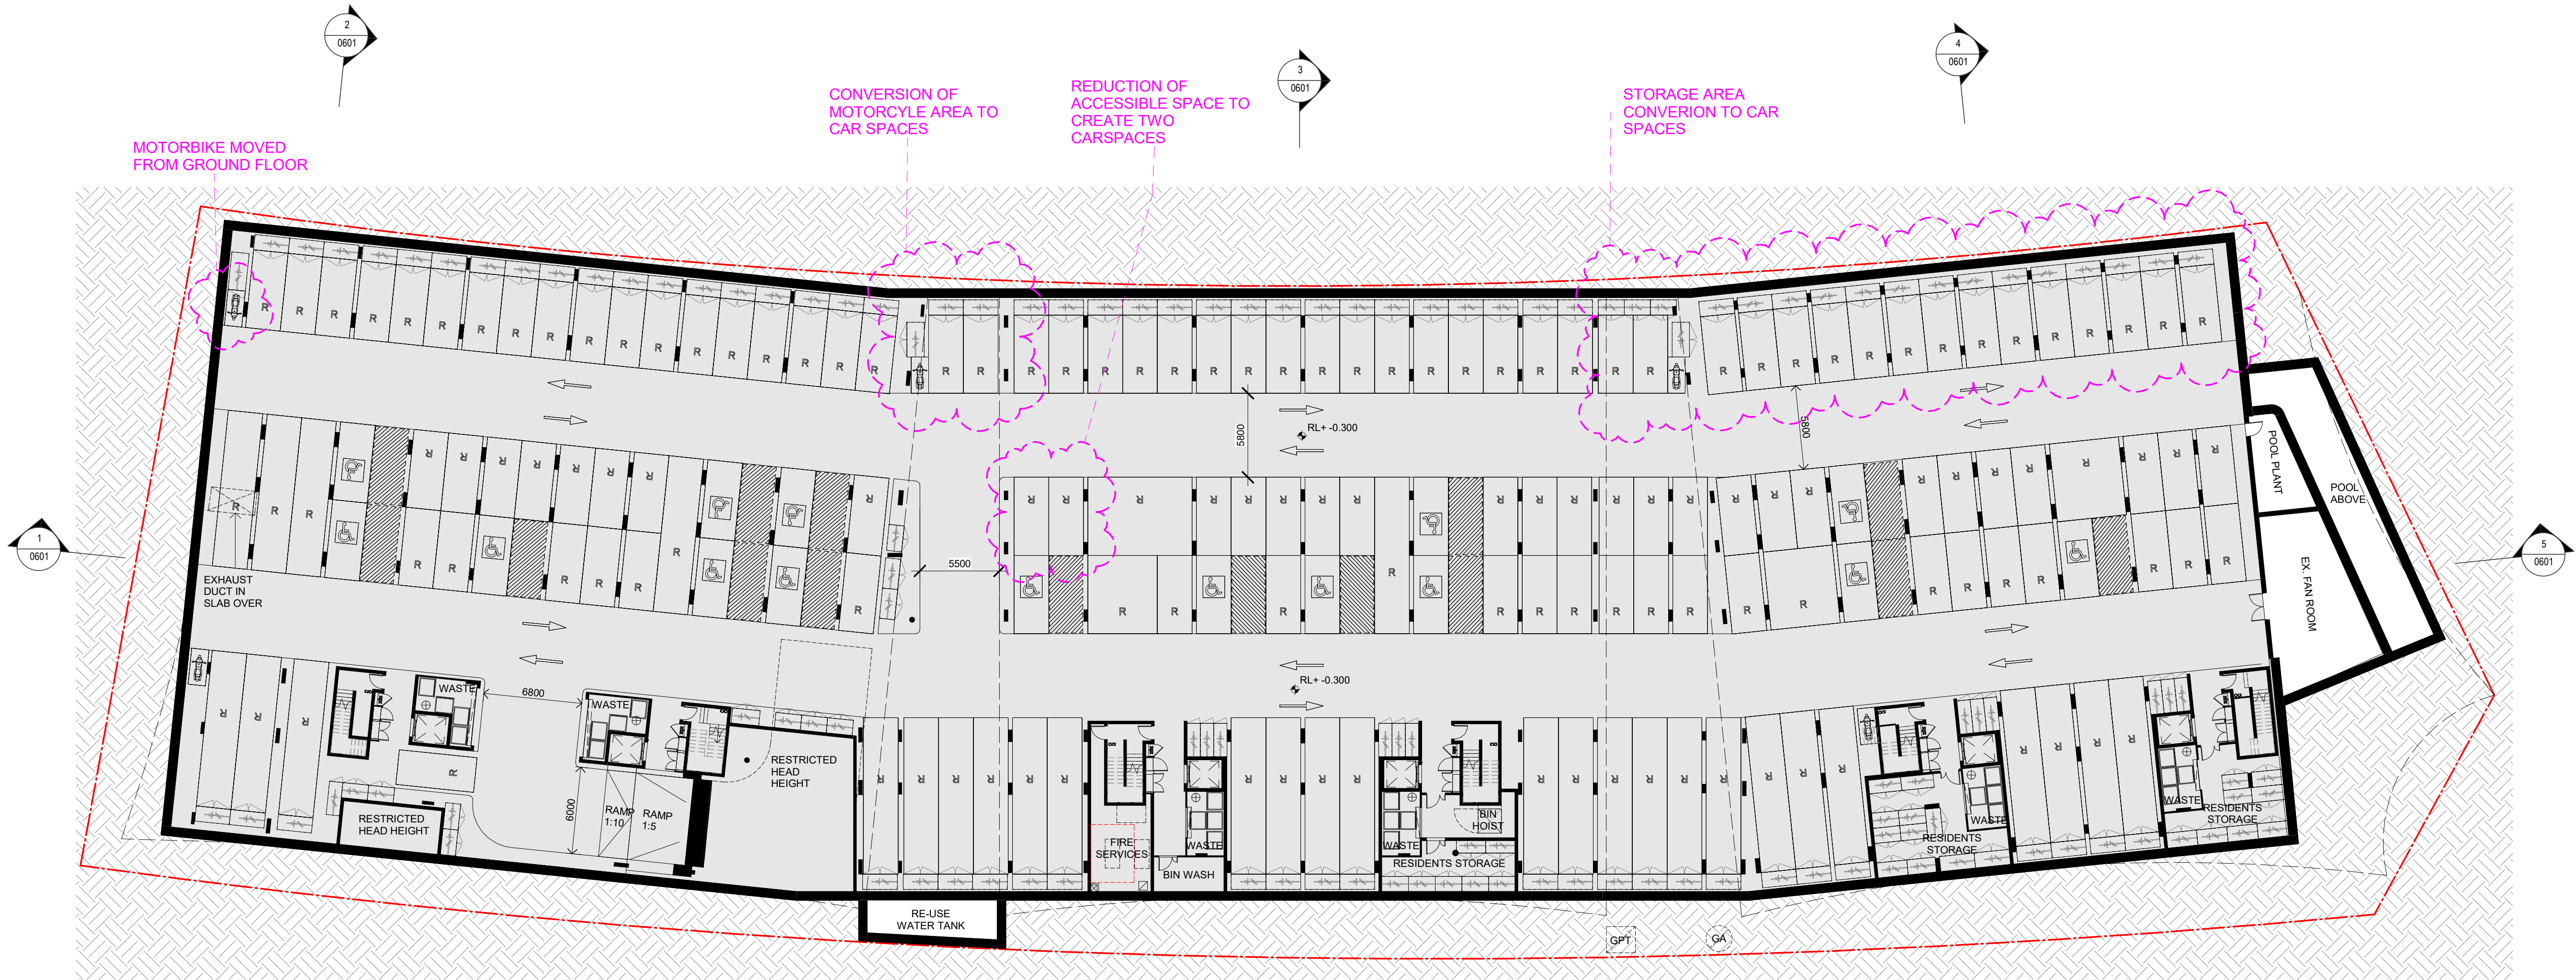

PARKING CALCULATIONS (BASEMENT 1)

PARKING TYPE	NO.
ACCESSIBLE	15
RESIDENTIAL	141
TOTAL	156

PARKING NUMBERS INCREASED

Client

DOMAGROUP

Project

Honeysuckle

50 Honeysuckle Drive,
Newcastle NSW 2300

Drawing Name

BASEMENT - FLOOR PLAN

Date 04.05.20 Scale 1 : 250 Sheet Size @ A1

Drawn JO Chk. ML

Job No. 5485 Drawing No. DA-0200 Revision / 25

0 5 10 20m
1:250

SJB Architects
Level 2
490 Crown Street
Surry Hills NSW
2010 Australia
T 61 2 9380 9911
F 61 2 9380 9922
www.sjb.com.au

