





ELEVATION SHOWING PROPOSED TREES TO BE DELETED

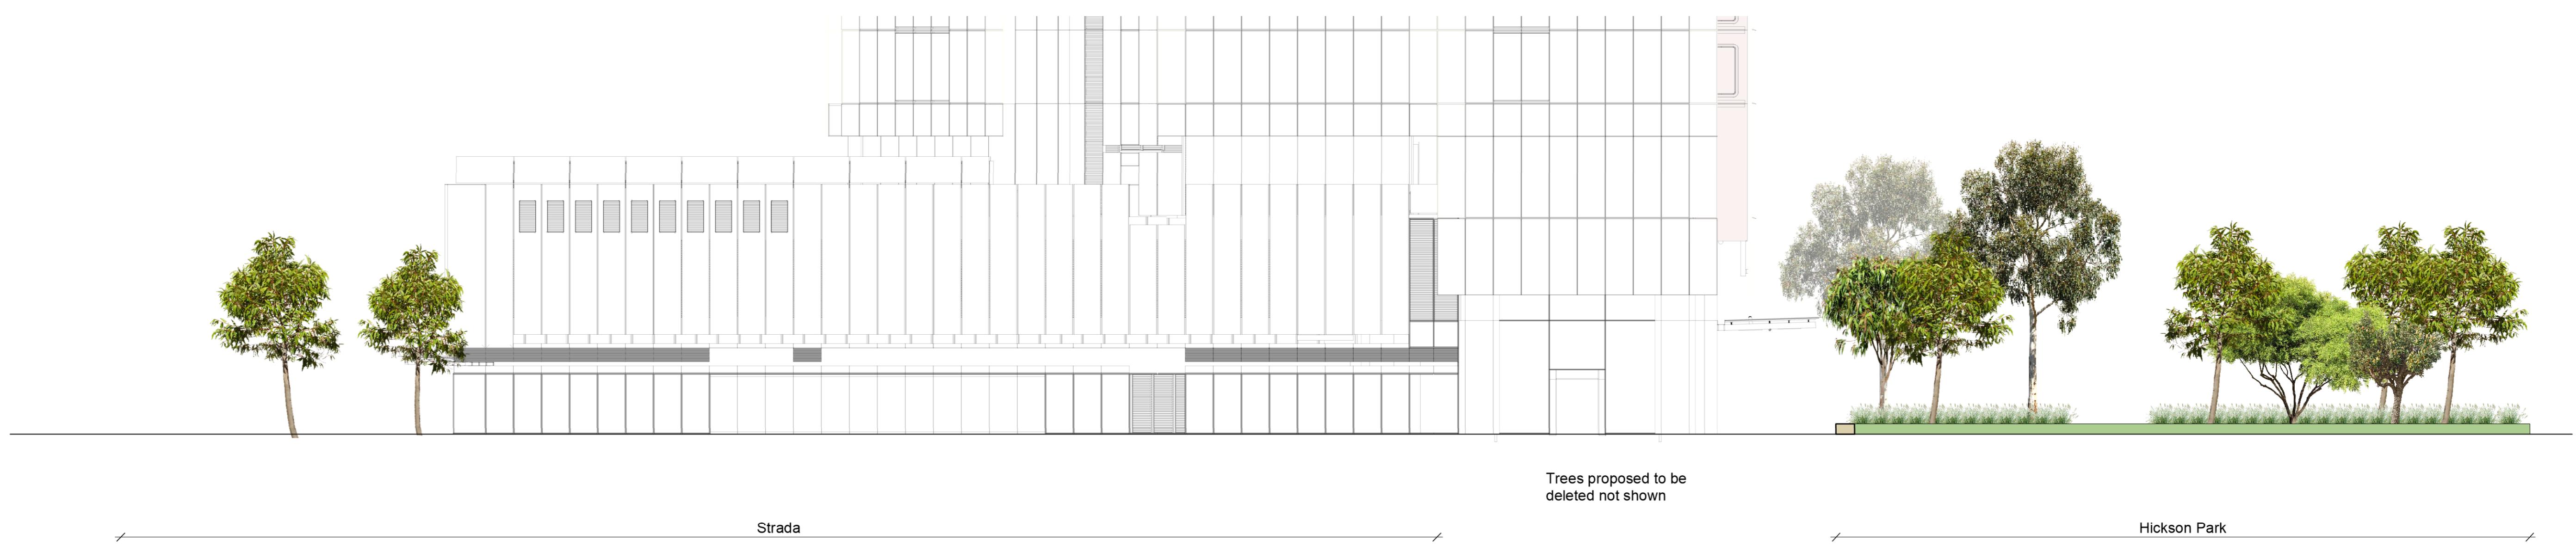

ELEVATION SHOWING REMOVAL OF TREES

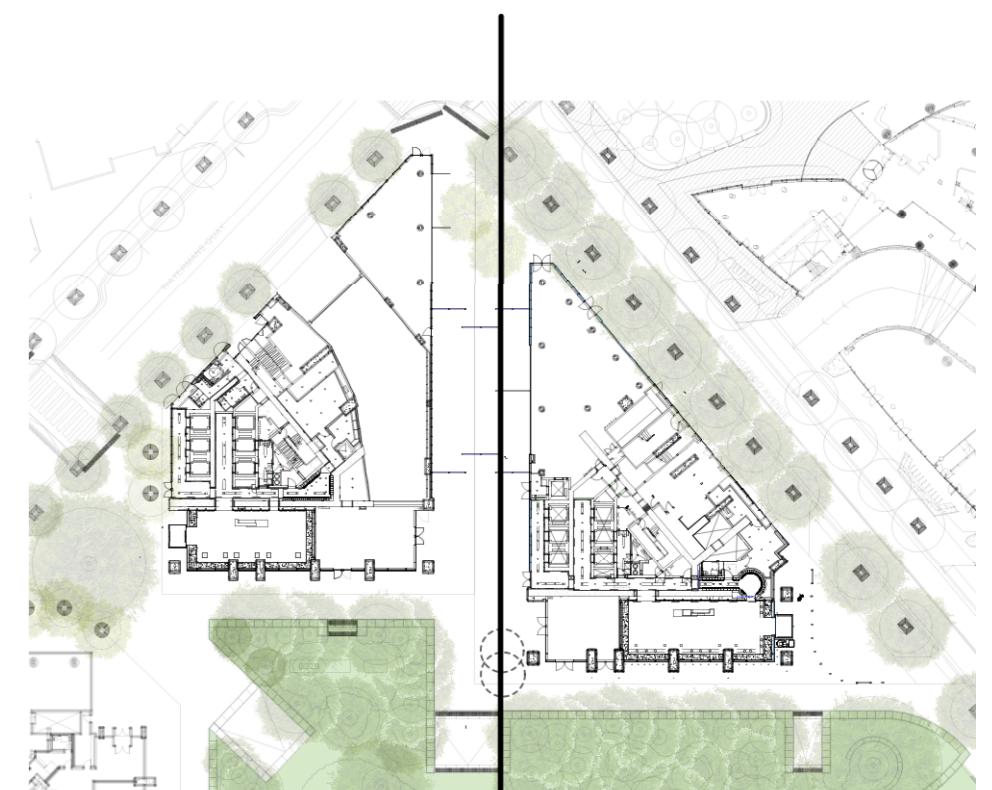

© Copyright McGregor Coxall  
AUS ACN 082 334 290  
UK 10199853  
PRC ID NO. 06000002201607080008  
Sydney Melbourne Shenzhen Bristol  
www.mcgregorcoxall.com

Client  
Lend Lease

Project Name  
**ONE SYDNEY HARBOUR**

Project No.

**0853SYD**

Address

**Barangaroo**

Scale  
1:200 @ A1

All dimensions are in millimetres unless otherwise noted.  
Do not scale from this drawing.

North

Phase  
**SECTION 4.55 MOD**

Sheet Title  
**R4B - DA North West Elevation**

Sheet No.  
**RPB430-GE-R4B004\_GRND**

Rev

**A**