

STAGING & BUILDING LEGEND

	NEW & UNDER CONSTRUCTION BUILDINGS
	NEW PAVEMENT
	EXISTING BUILDING
	EXISTING PAVEMENT
	TEMPORARY HARD STAND
01	EXISTING BUILDING
30	NEW BUILDING
	2.4m WIDE OVERHEAD ELECTRICITY ZONE
PP	EXISTING POWER POLE
	EXISTING BOUNDARY LINE
	EXISTING FENCE LINE
	CONSTRUCTION SITE TEMPORARY FENCE
	EXISTING EASEMENT LINE

UTILITIES LEGEND

BLDG No.	DESCRIPTION/FUNCTION	STATUS
U1	HYDRANT PUMPS & WATER TANK	EXISTING
U2	EXISTING BIO FILTER	EXISTING
U3	SAVE ALL	EXISTING
U4	WASTE WATER TREATMENT PLANT	EXISTING
U5	EXISTING SPRINKLER PUMPS & WATER TANKS	REMOVED 2017
U10	SPRINKLER PUMPS & WATER TANKS	COMPLETE 2017
U11	HYDRANT TANKS	DELETED
U12	SPRAY CHILLER PLANT	COMPLETE 2017

SUB-STATION LEGEND


BLDG No.	DESCRIPTION/FUNCTION	STATUS
A	1500 KVA - (RENDER)	EXISTING
B	1500 KVA - (ENG ROOM NORTH)	EXISTING
C	1500 KVA - (ENG ROOM SOUTH)	EXISTING
(C)	REMOVED - (ENG ROOM)	REMOVED
D	750 KVA - (OFFICE, AMENS, KILL FLOOR)	REMOVED
E	1000 KVA - (OLD BONING ROOM)	REMOVED
F	1500 KVA - (NEW BONING ROOM)	EXISTING
G	1500 KVA - (NEW BONING ROOM)	EXISTING
H	1500 KVA - (OFFAL, KILL FLOOR, CHILLERS)	EXISTING
J	1500 KVA - (OFFAL, KILL FLOOR, CHILLERS)	EXISTING
K	1500 KVA - EFFLUENT SYSTEM	EXISTING
L	1500 KVA - ENG ROOM	EXISTING
M	1500 KVA - ASRS	EXISTING
N	1500 KVA - ENG ROOM	PROPOSED

1 SITE PLAN - OVERALL
A1 = 1 : 1000

BUILDING NUMBER & GFA LEGEND

BLDG No.	DESCRIPTION/FUNCTION	EXISTING GFA	DEMO GFA	NEW GFA	STATUS
01	COLDSTORE	4554m ²	-	-	EXISTING (BUILT 1975)
02	SLAUGHTER FLOOR OFFAL ROOMS & TAFS	4373m ²	-	-	EXISTING (BUILT 1975)
03	BONING ROOM & PLATE FREEZERS	4697m ²	-	-	EXISTING (BUILT 2005)
04	ADMINISTRATION	289m ²	-	-	EXISTING
05	MALE AMENITIES	248m ²	-	-	EXISTING
06	STOCK OFFICE	254m ²	-	-	EXISTING
07	CANTEEN & DINING ROOM	757m ²	-	-	EXISTING
08	FEMALE AMENITIES	240m ²	-	-	EXISTING
09	AQIS/SUPERVISORS	83m ²	-	-	EXISTING
10	GUARD HOUSE	46m ²	-	-	EXISTING
11	SKINS SHED	170m ²	-	-	EXISTING
12	RENDER BUILDING	808m ²	-	-	EXISTING
13	ENGINE ROOM & BOILER HOUSE	845m ²	-	-	EXISTING
14	SWITCHROOM / TEMP WORKSHOP	291m ²	291m ²	145m ²	PROPOSED
15	STORE	443m ²	-	-	EXISTING
16	CARTON & PLASTICS STORE	260m ²	-	-	EXISTING
17	FITTERS WORKSHOP	200m ²	-	-	EXISTING
18	FITTERS WORKSHOP	127m ²	-	-	EXISTING
19	CHEM STORE/ PLANT ROOM	377m ²	-	-	EXISTING
20	YARDS	-	-	-	EXISTING
25	WESTERN GATEHOUSE	25m ²	-	-	EXISTING
30	CHILLED CARTON STORAGE (ASRS)	1557m ²	-	-	EXISTING
32	GATE HOUSE	-	-	-	PROPOSED - DELETED
33	BATTERY CHARGE	72m ²	-	-	EXISTING
34	DOCK OFFICE	85m ²	-	-	EXISTING
35	PLATE FREEZER & CHILL TUNNEL	-	-	820m ²	PROPOSED
GFA EXISTING		20801m ²	-	-	
GFA DEMOLITION		-	291m ²	-	
GFA PROPOSED		-	-	965m ²	
GFA TOTAL FOR NEW & EXISTING WORKS		20801m ²	- 291m ²	+ 965m ²	= 21,766m ²

© WILEY & CO PTY LTD
ABN 40 010 604 869
This document is the property of Wiley & Co Pty Ltd and is copyright. The subject matter of it is confidential. Do not use, reproduce, copy or disclose except with and only to the extent of the prior written consent of Wiley & Co Pty Ltd. Persons receiving this document are responsible for restricting disclosure as stated above.

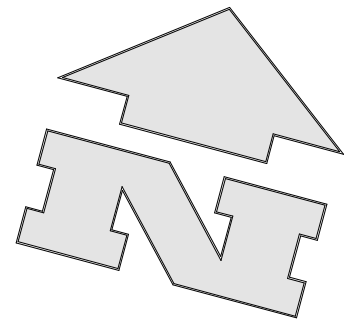

REAL PROPERTY DESCRIPTION

LOT: 1
DP: DP1213252
LGA: WAGGA WAGGA
LOCALITY: 1 DAMPIER STREET, BOMEN, NORTH WAGGA WAGGA
PARISH: NORTH WAGGA WAGGA
COUNTY: CLARENDON

Date	Issue	Amendment	Init
03/02/22	8	REVISED DA ISSUE	AJ
31/01/22	7	GMP SUBMISSION	SC
05/11/21	6	TENDER ISSUE	BC
25/11/21	5	FOR REVIEW	BC
19/10/21	4	FOR CLIENT REVIEW	BC
06/10/21	3	FOR CLIENT REVIEW	BC
05/10/21	2	ISSUED TO MPN	AJ
24/09/21	1	ISSUE FOR REVIEW	AJ

Brisbane Kuala Lumpur Melbourne Sydney Toowoomba
www.wiley.com.au
connect@wiley.com.au
1300 385 988

WILEY

Project



TEYS AUSTRALIA - PLATE
FREEZER PROJECT
WAGGA WAGGA, NSW

Drawing Title

OVERALL SITE PLAN

Scale A1 = 1:1000 (A3 = 1:2000) 0 10 20 m

Drawn BC Date SEPT 2021

Project No. W25813 Bldg No. 00

Drawing No. Issue

00A001 - 8

NOT FOR CONSTRUCTION

THIS DRAWING IS NOT FOR CONSTRUCTION

ORIGINAL IN COLOUR


ADVICE ♦ DESIGN ♦ ENGINEERING ♦ CONSTRUCTION

Plot Date : 16/02/2022 4:21:03 PM

Cad File No : BIM 360://Tey's - Wagga - Master Site/W25813-35-ARCH.rvt

TEYS AUSTRALIA PROPOSED NEW SWITCH ROOM

DAMPIER ST, WAGGA WAGGA, NSW

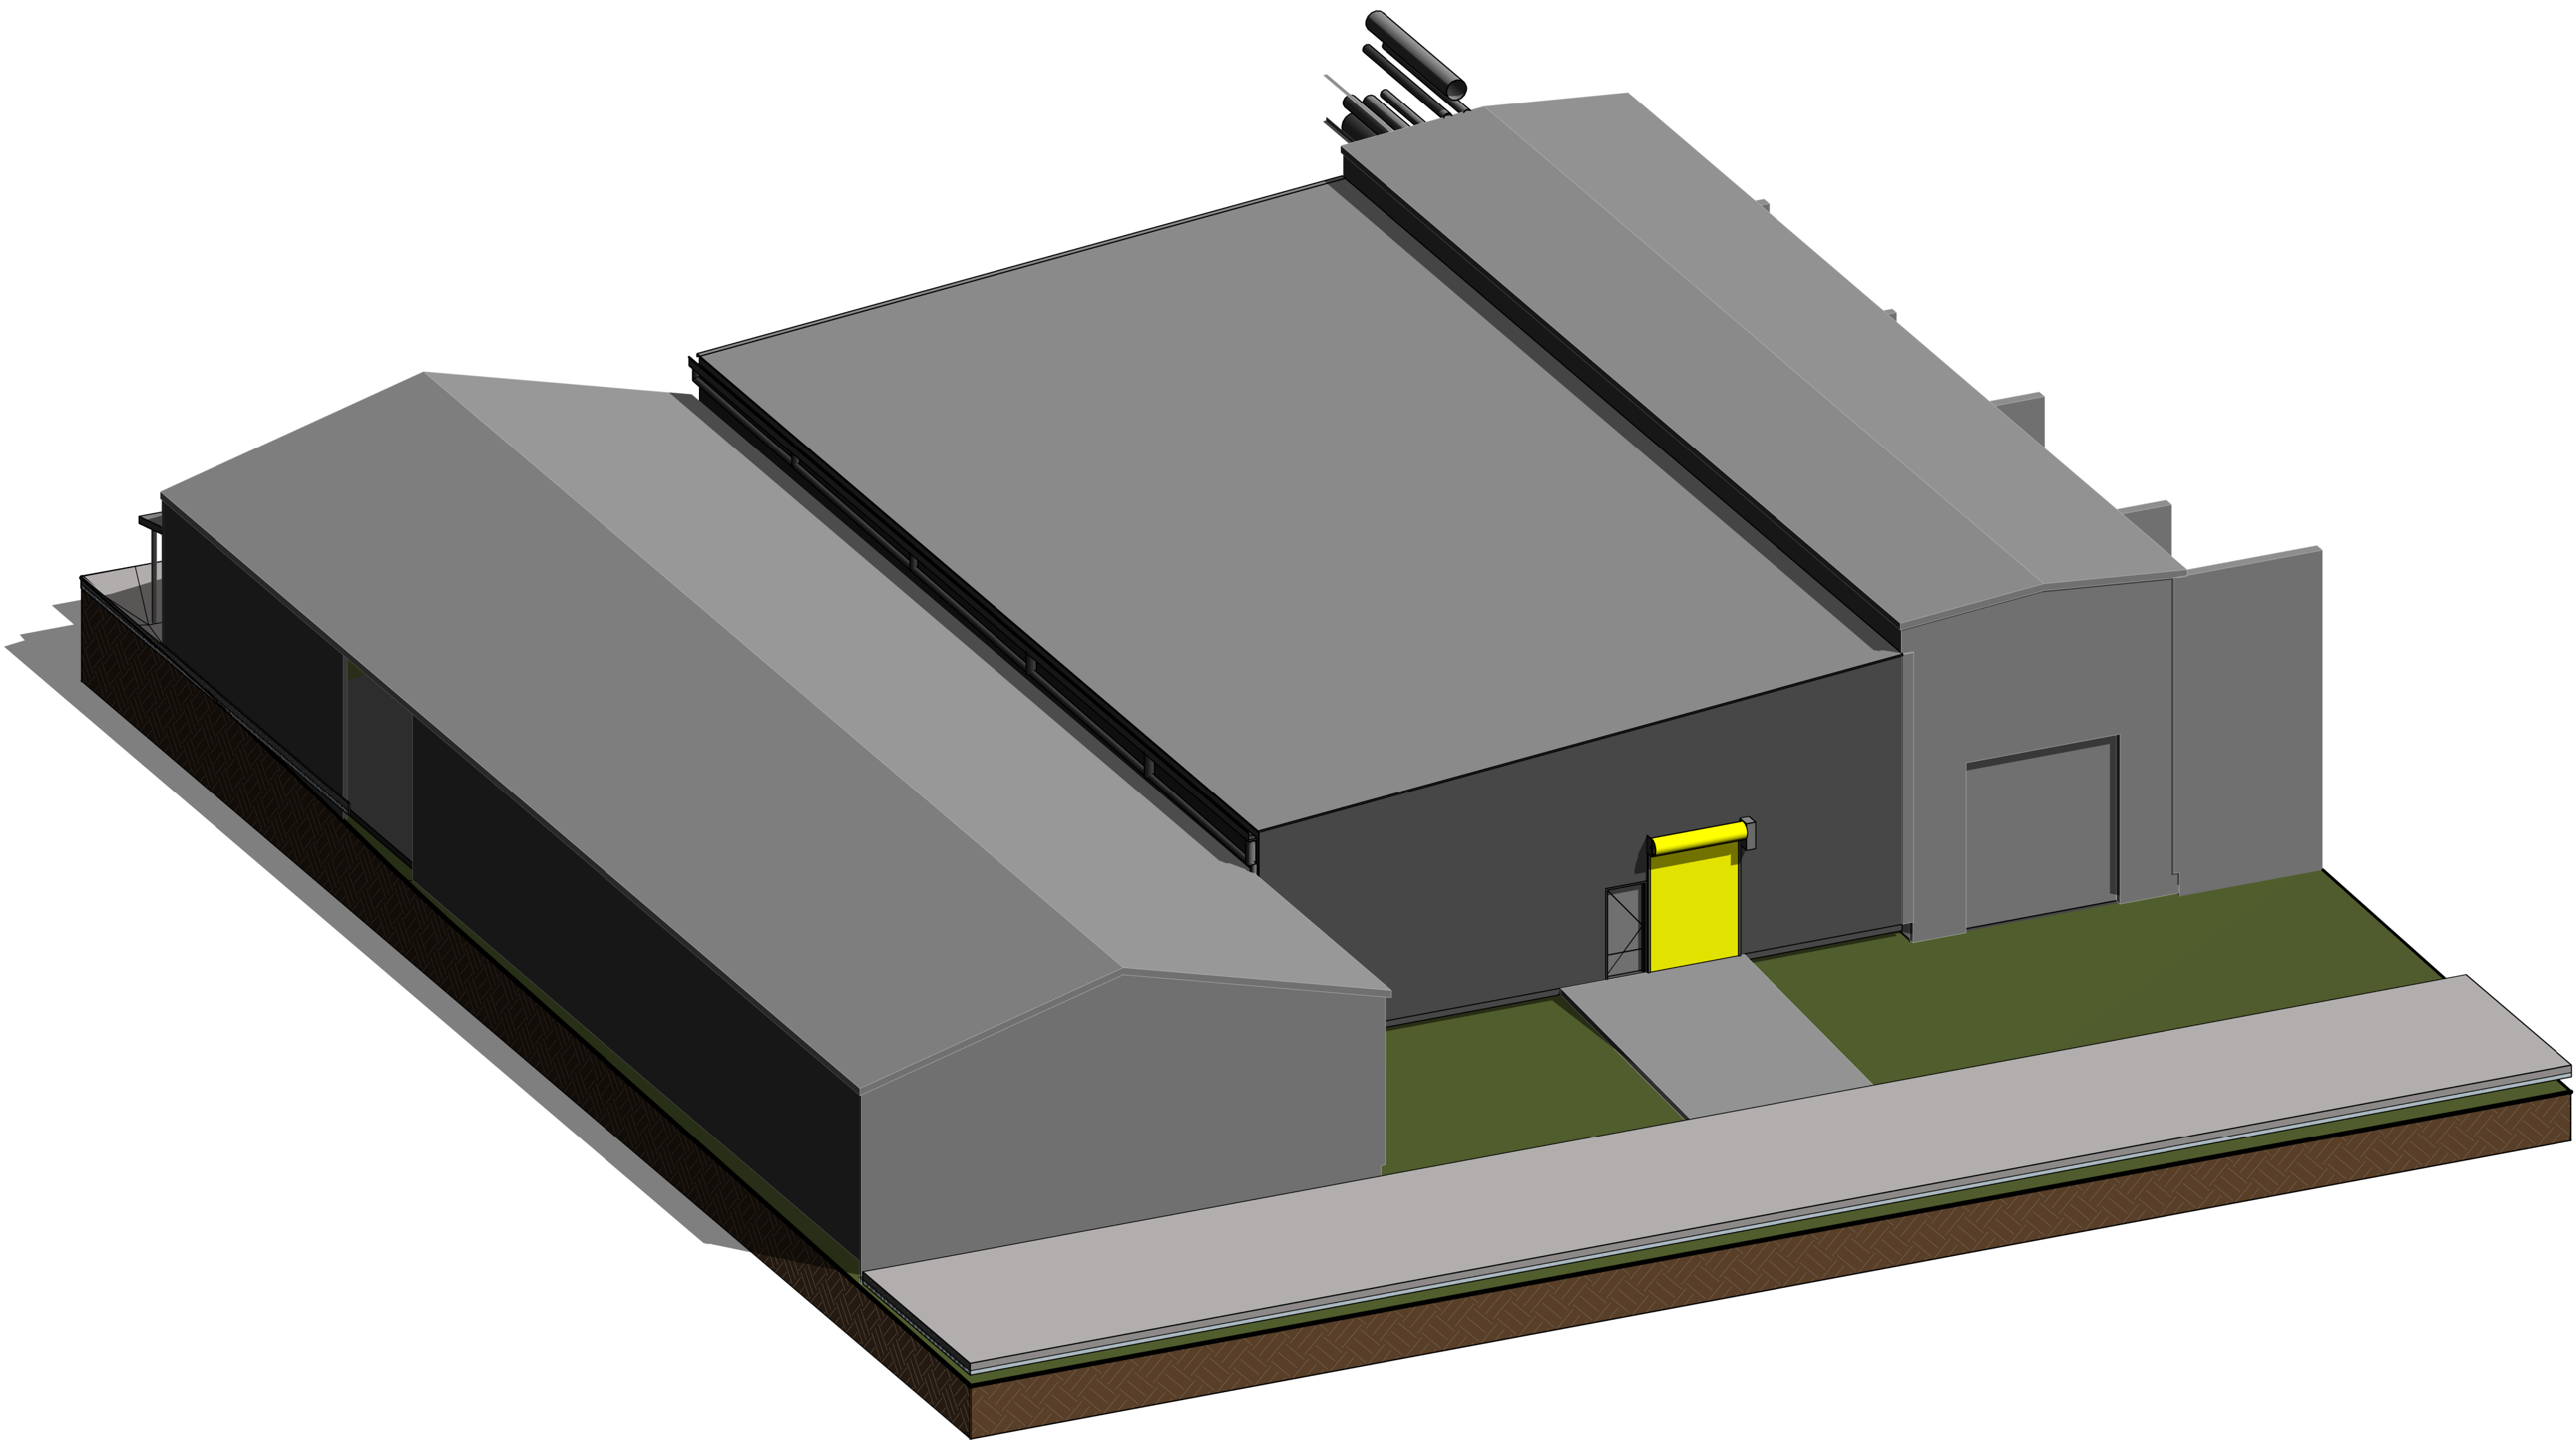

DRAWING NUMBER LEGEND

01

A

1

01

-1

BUILDING No.

DRAWING DISCIPLINE

DRAWING SERIES

REVISION/ISSUE

BUILDING No.

00 SITE DRAWINGS

01 BUILDING No. 01 drawings

DRAWING DISCIPLINE

A ARCHITECTURAL

C CIVIL

E ELECTRICAL

F FIRE

H HYDRAULICS

K ARCHITECTURAL SKETCH

M MECHANICAL

P PROCESS SKETCH

R REFRIGERATION

S STRUCTURAL

X EXISTING

D DEMOLITION

DRAWING SERIES

000 SITE & SITEWORKS

100 PLANS

200 ELEVATIONS

300 SECTIONS

400 PART SECTIONS

500 CONSTRUCTION DETAILS

600 TRADE SPECIFIC

700 DETAILED AREAS

800 SPARE

900 SCHEDULES

DRAWING ISSUE / REVISION

1, 2, 3....

DRAWING ISSUE / REVISION

ORIGINAL IN COLOUR

© WILEY & CO PTY LTD
ABN 40 010 604 869
This document is the property of Wiley & Co Pty Ltd and is copyright. The subject matter of it is confidential. Do not use, reproduce, copy or disclose except with and only to the extent of the prior written consent of Wiley & Co Pty Ltd. Persons receiving this document are responsible for restricting disclosure as stated above.

24/09/211FOR REVIEWBC

DateIssueAmendmentInit

BRISBANE KUALA LUMPUR MELBOURNE SYDNEY TOOWOOMBA

www.wiley.com.au

connect@wiley.com.au

1300 385 988

WILEY

Project

TEYS

TEYS AUSTRALIA - PLATE
FREEZER PROJECT
WAGGA WAGGA, NSW

Drawing Title

COVER PAGE

Scale

DrawnBC

DateSEPT 2021

Project No.

W25813

Bldg No.

14

Drawing No.

14A000 - 1

Issue

NOT FOR CONSTRUCTION

Plot Date :24/09/2021 6:53:27 PM

Cad File No :H:\Projects\W25813\07 Design Documentation\02 Revit\01 Project Files\W25813-14-Arch.rvt

ADVICE ♦ DESIGN ♦ ENGINEERING ♦ CONSTRUCTION


WILEY

Project




Drawing Title

NOT FOR CONSTRUCTION

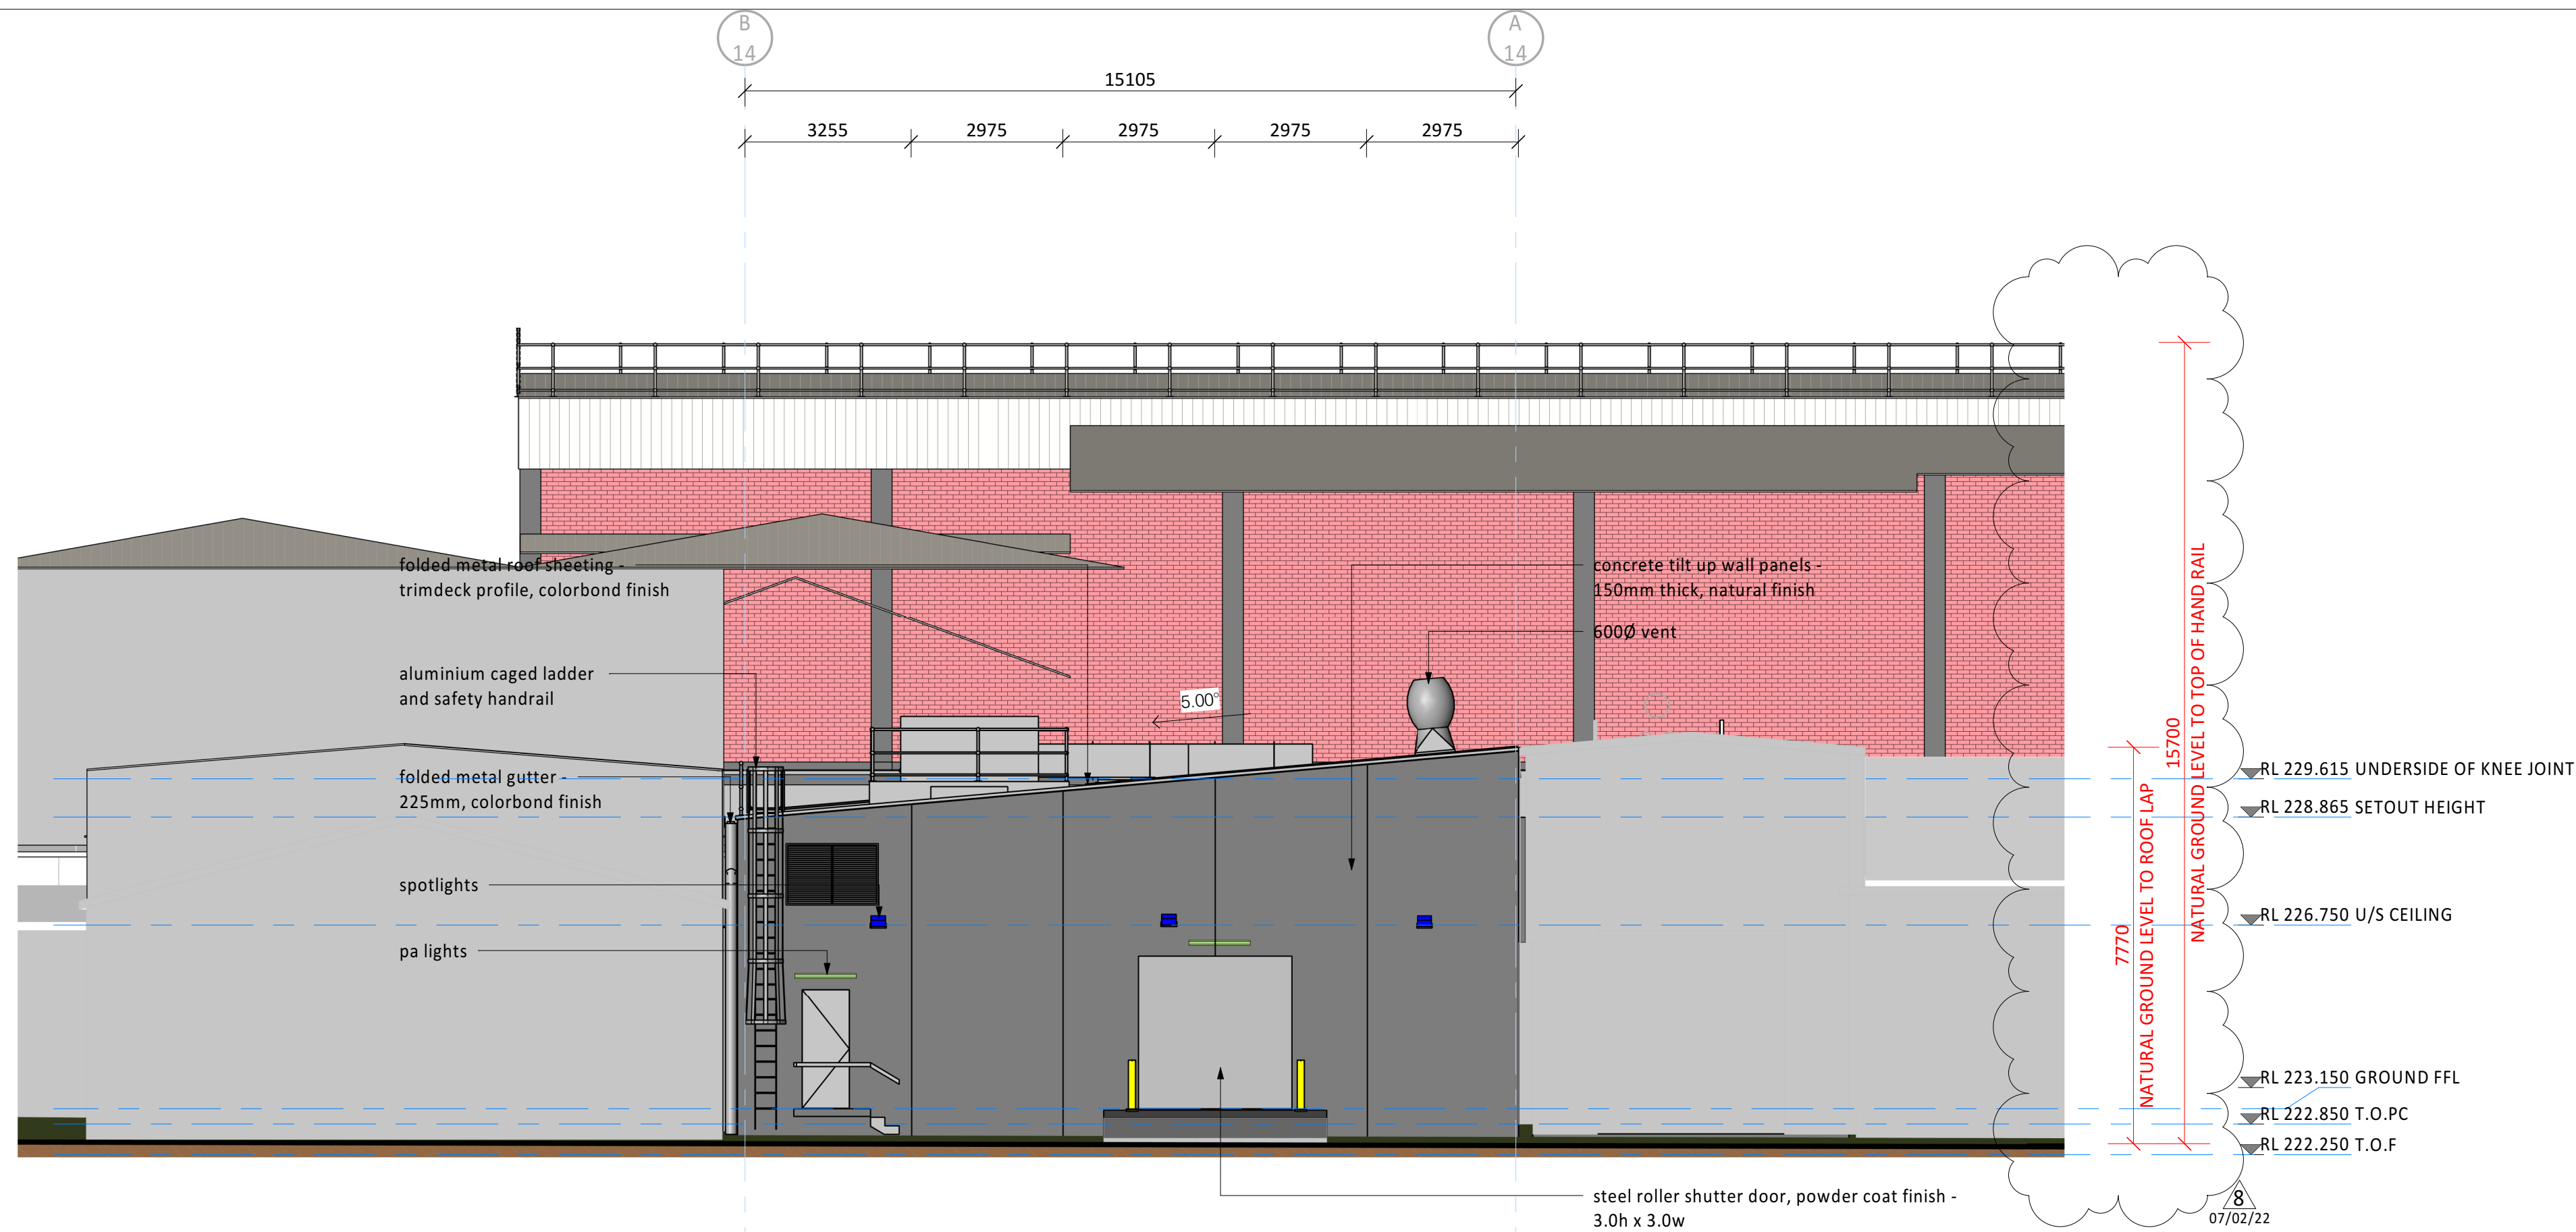

1 201 - NORTH
A1 = 1 : 100

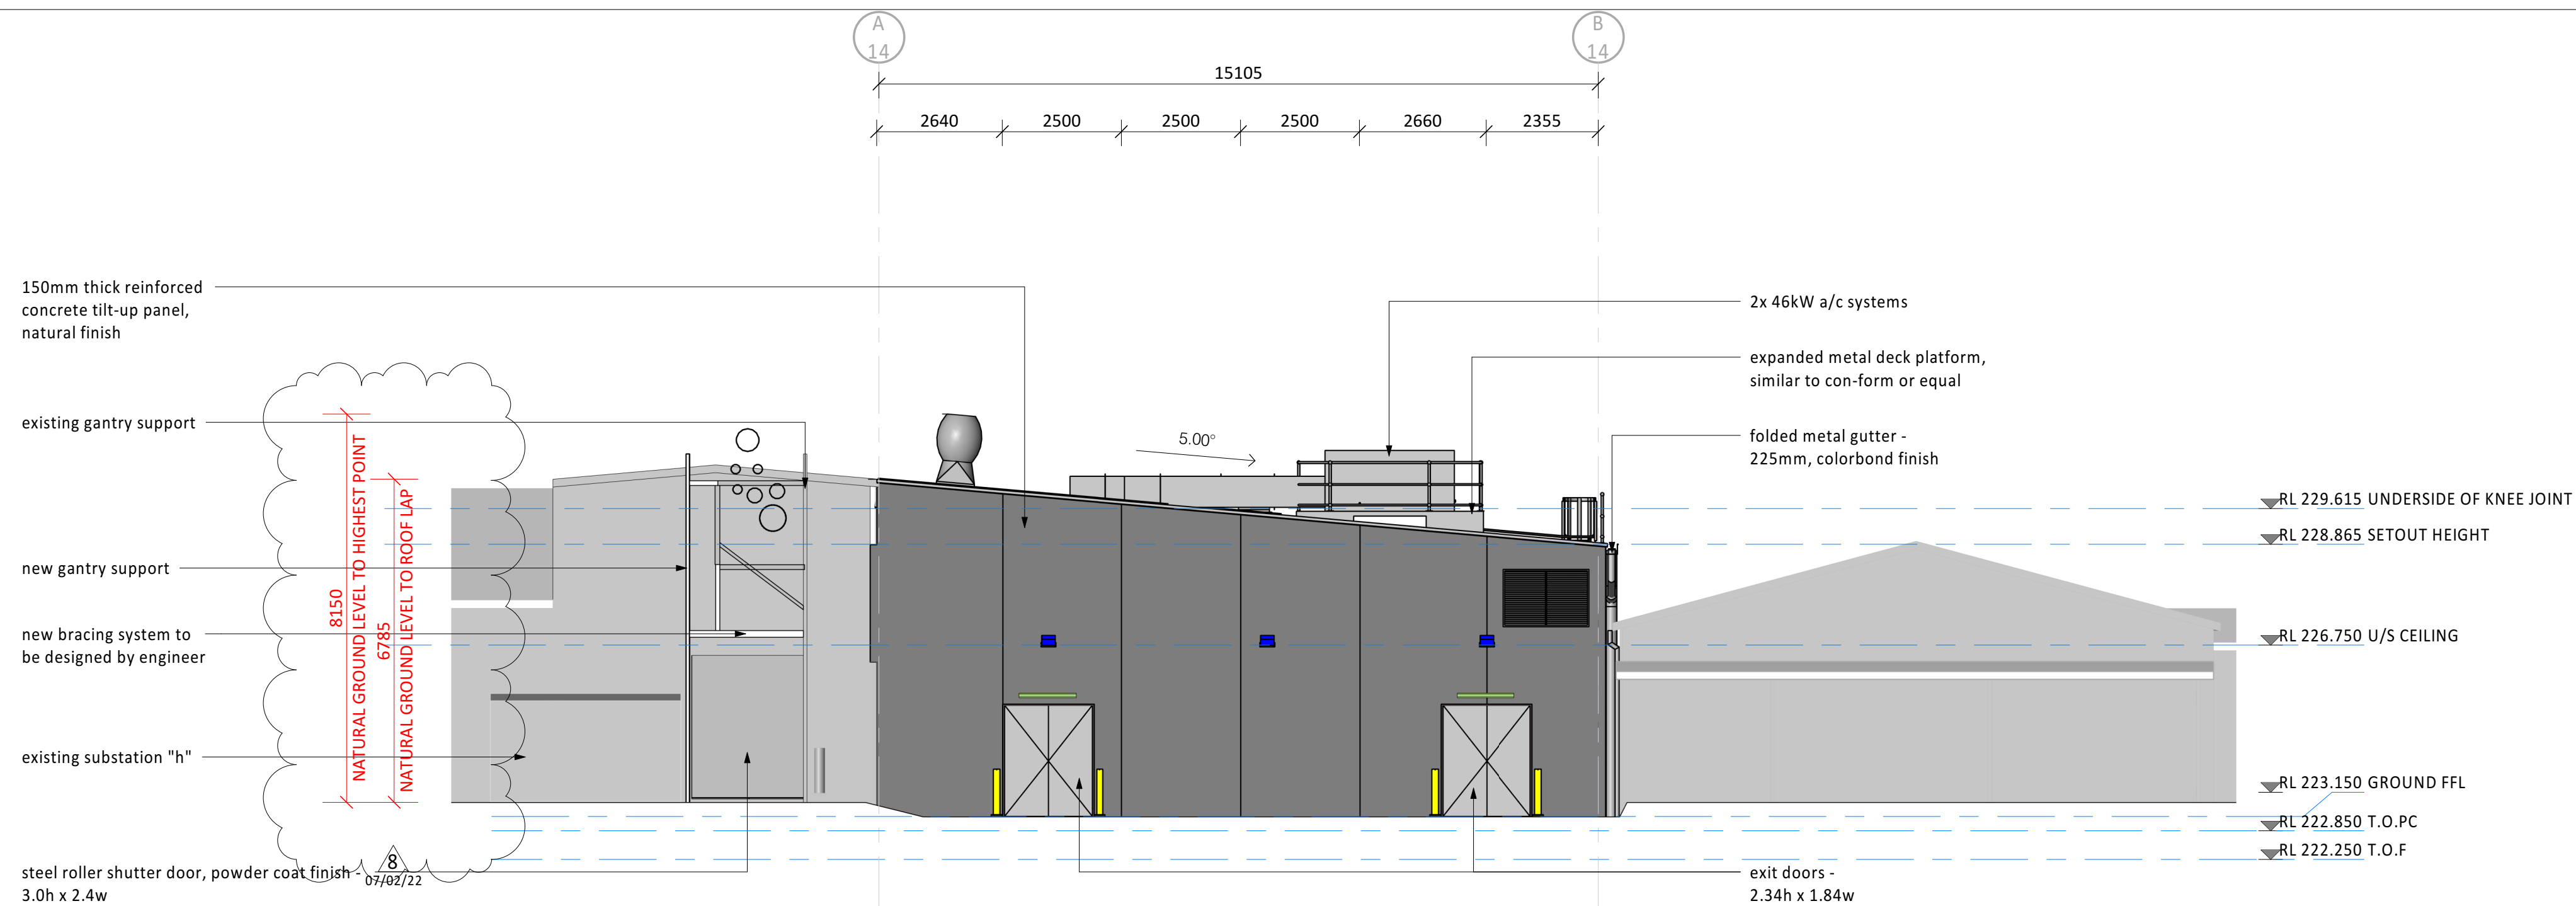

2 201 - SOUTH
A1 = 1 : 100

07/02/22	8	REVISED DA ISSUE	AJ
19/01/22	7	GMP SUBMISSION	SC
13/12/21	6	VENTS, ROOF WALKWAY, LOUVRES, HVAC & SAFETY LADDER SHOWN	BC
08/12/21	5	TENDER ISSUE	BC
25/11/21	4	TENDER ISSUE	BC
05/11/21	3	FOR REVIEW	BC
19/10/21	2	FOR REVIEW	BC
24/09/21	1	FOR REVIEW	BC

Date	Issue	Amendment	Init
07/02/22	8		

BRISBANE KUALA LUMPUR MELBOURNE SYDNEY TOOWOOMBA
www.wiley.com.au
connect@wiley.com.au
1300 385 988

WILEY

Project



TEYS AUSTRALIA - PLATE
FREEZER PROJECT
WAGGA WAGGA, NSW
Drawing Title
ELEVATIONS - NORTH &
SOUTH

Scale A1 = 1:100 (A3 = 1: 200) 0 1000 2000

Drawn BC Date SEPT 2021

Project No. W25813 Bldg No. 14

Drawing No. Issue


14A201 - 8

NOT FOR CONSTRUCTION

ORIGINAL IN COLOUR

ADVICE ♦ DESIGN ♦ ENGINEERING ♦ CONSTRUCTION

© WILEY & CO PTY LTD
ABN 40 010 604 869
This document is the property of Wiley & Co Pty Ltd and is copyright. The subject matter of it is confidential. Do not use, reproduce, copy or disclose except with and only to the extent of the prior written consent of Wiley & Co Pty Ltd. Persons receiving this document are responsible for restricting disclosure as stated above.

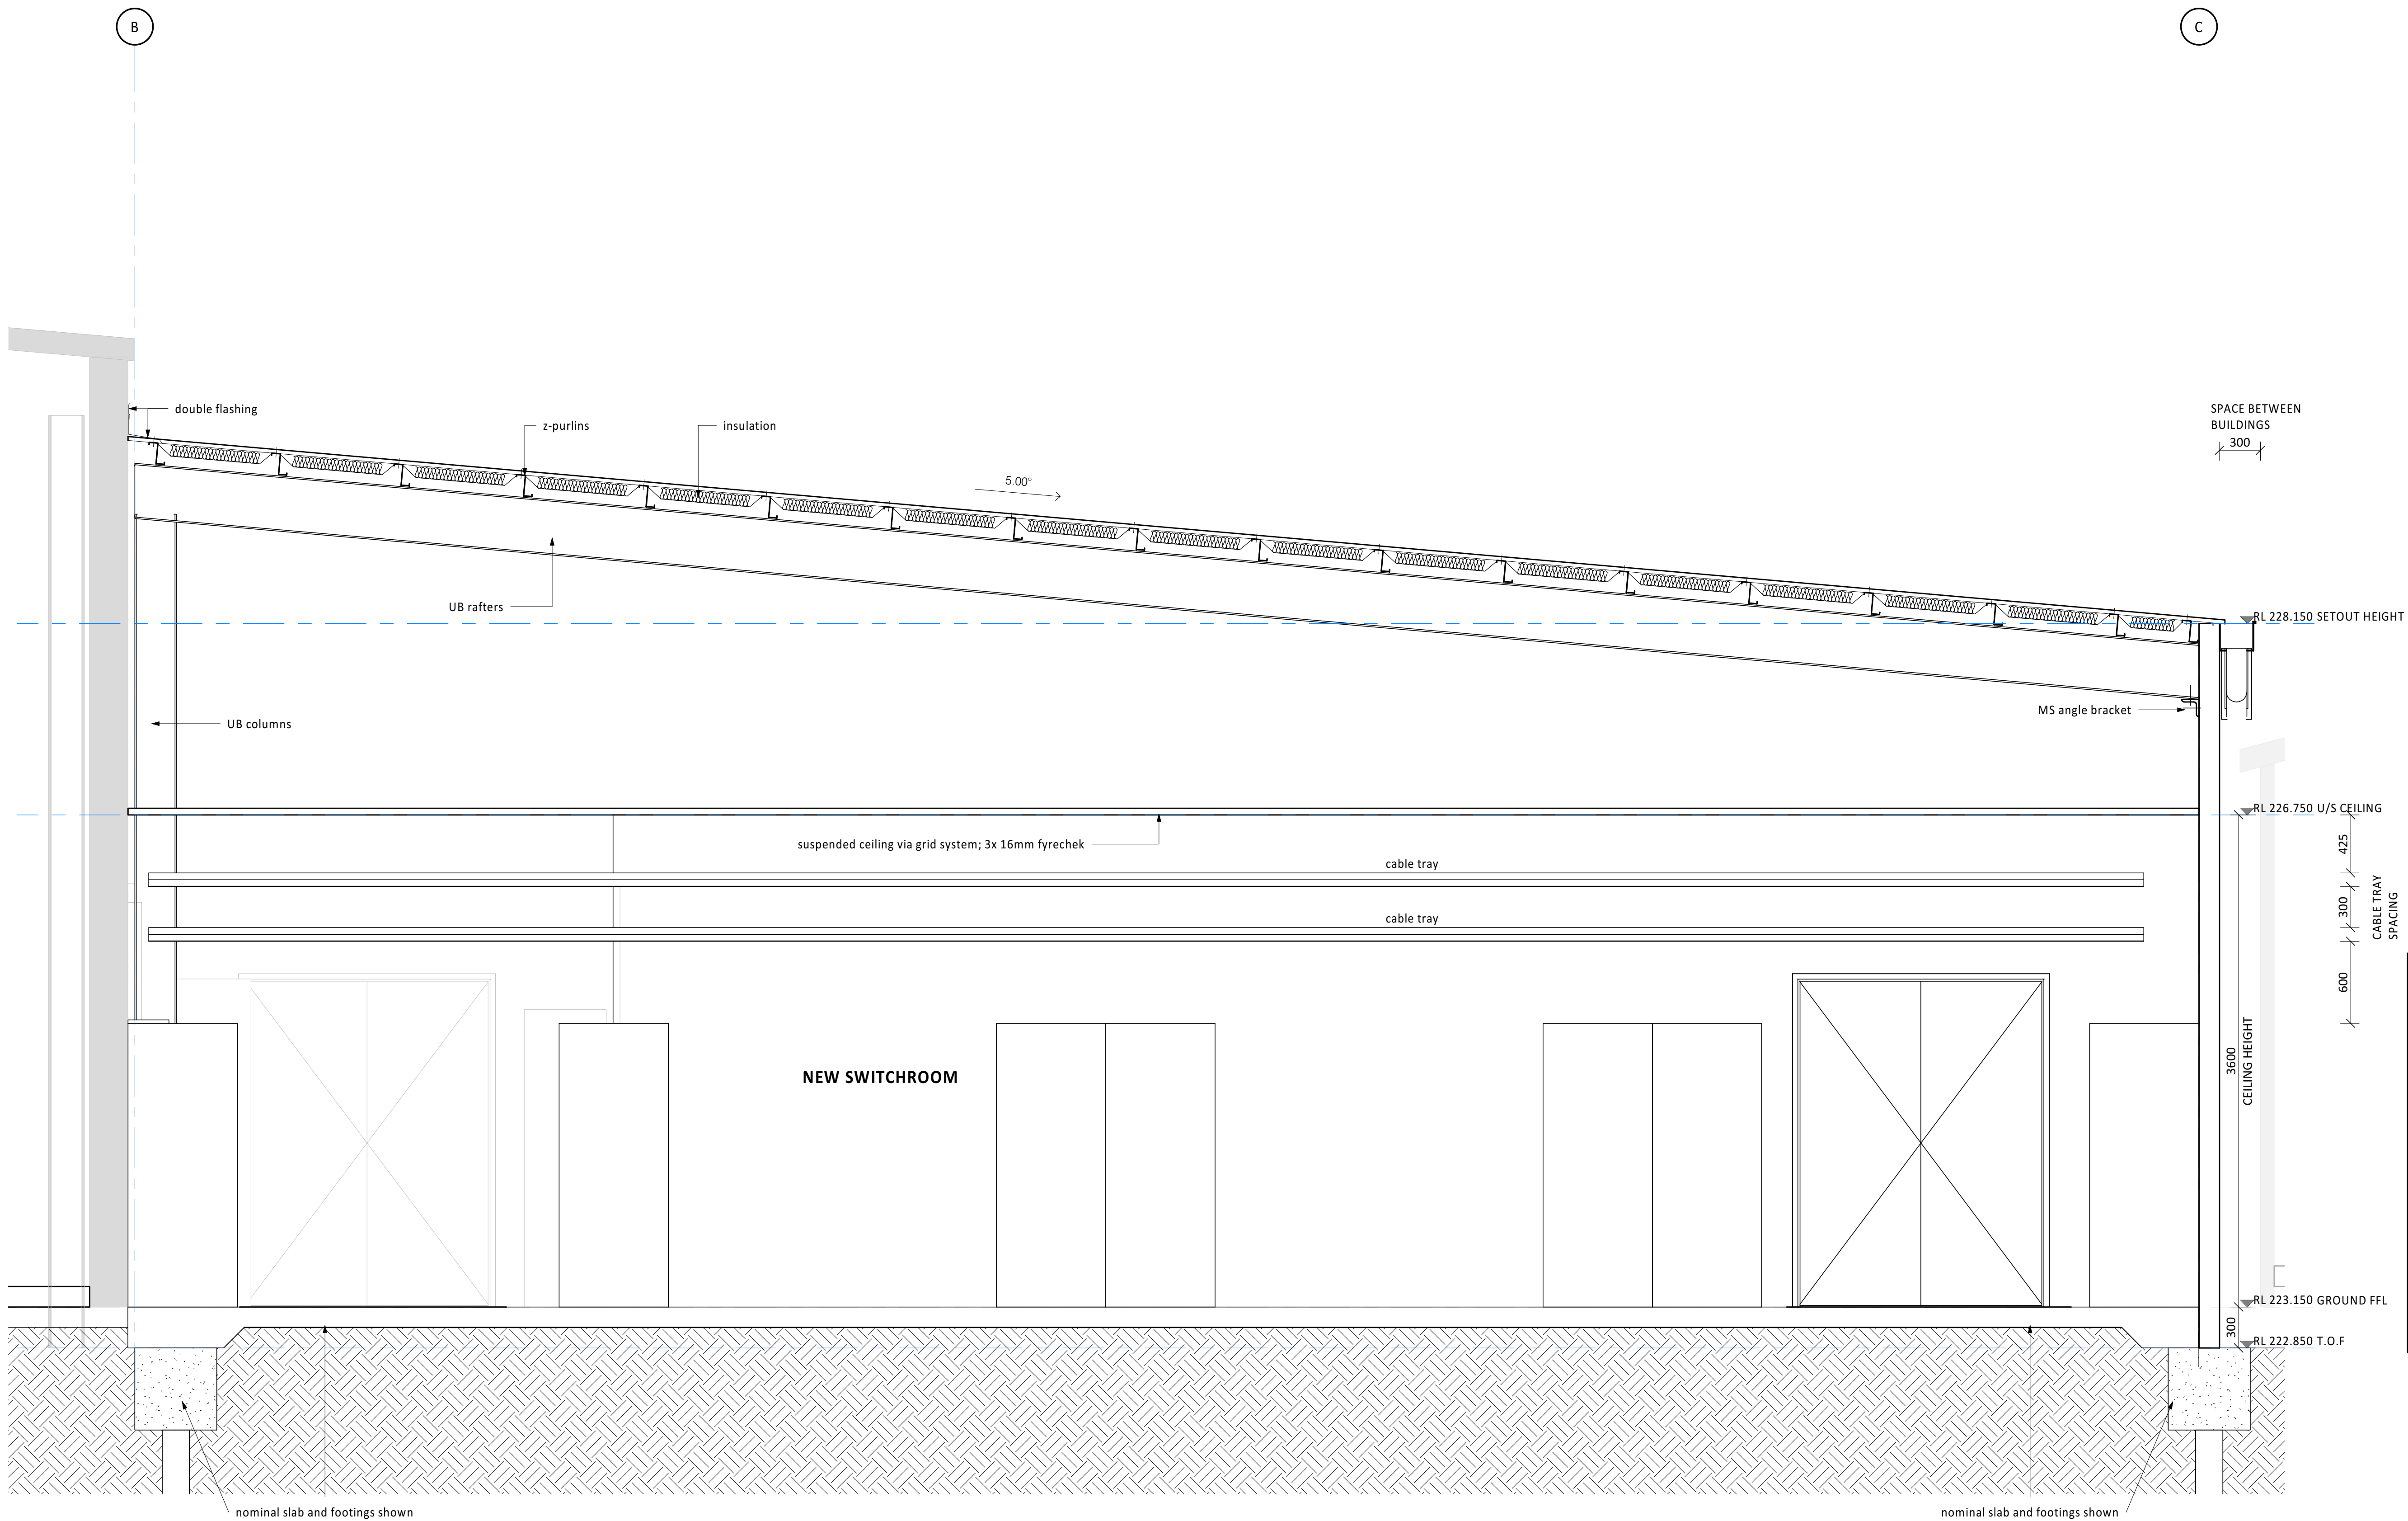

THIS DRAWING IS NOT FOR CONSTRUCTION

24/09/21	1	FOR REVIEW	BC
Date	Issue	Amendment	Init

BRISBANE KUALA LUMPUR MELBOURNE SYDNEY TOOWOOMBA
www.wiley.com.au
connect@wiley.com.au
1300 385 988

WILEY



TEYS AUSTRALIA - PLATE
FREEZER PROJECT
WAGGA WAGGA, NSW
Drawing Title
BUILDING SECTIONS

Scale	A1 = 1:25 (A3 = 1:50)	0 250 500
Drawn	BC	Date SEPT 2021
Project No.	W25813	Bldg No. 14
Drawing No.	14A301 - 1	Issue

NOT FOR CONSTRUCTION

3 WORK - INTERNAL SWITCH ROOM
A1 = 1:25


ORIGINAL IN COLOUR

ADVICE ♦ DESIGN ♦ ENGINEERING ♦ CONSTRUCTION


Plot Date :24/09/2021 6:56:25 PM

Cad File No : H:\Projects\W25813\07 Design Documentation\02 Revit\01 Project Files\W25813-14-Arch.rvt

TEYS AUSTRALIA
ABATTOIR PLATE FREEZER
DAMPIER ST, WAGGA WAGGA, NSW

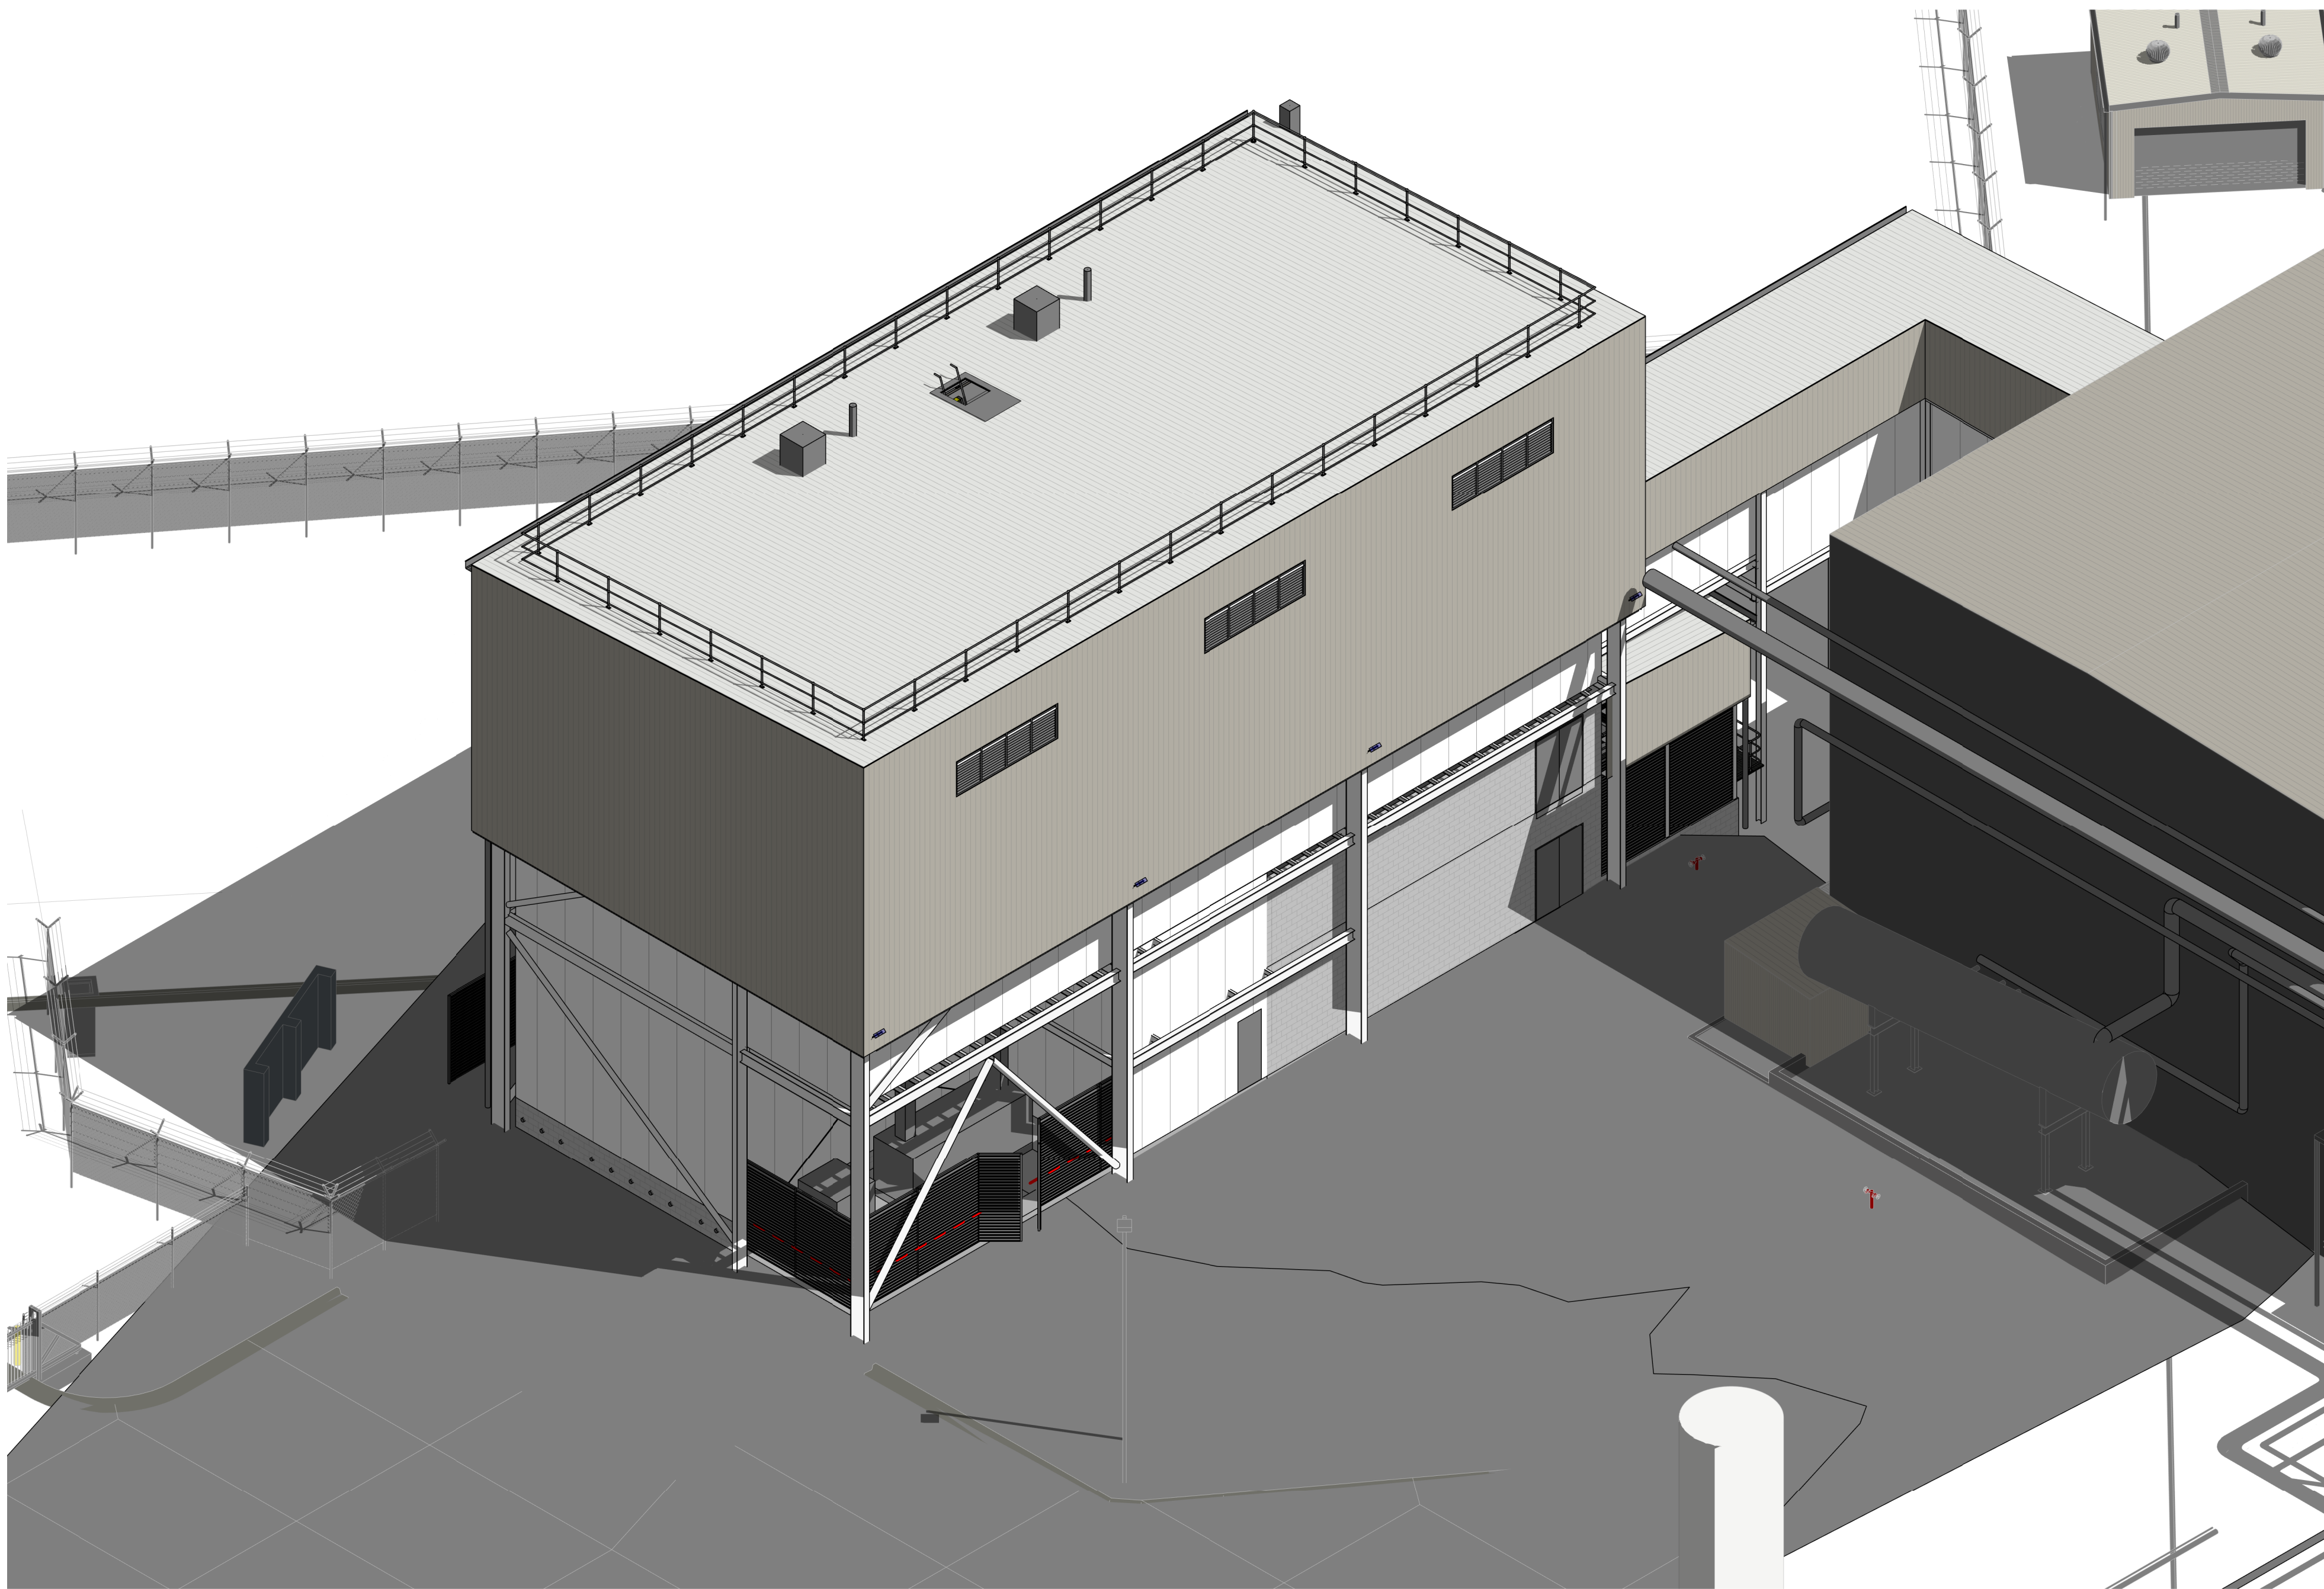

DRAWING NUMBER LEGEND

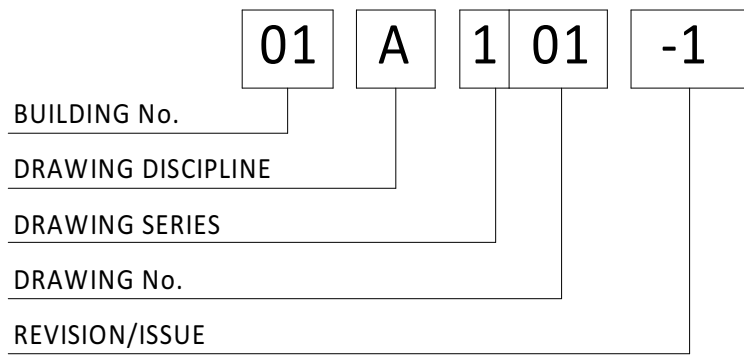

BUILDING No.

- 00 SITE DRAWINGS
- 01 BUILDING No. 01 drawings

DRAWING DISCIPLINE

- A ARCHITECTURAL
- C CIVIL
- E ELECTRICAL
- F FIRE
- H HYDRAULICS
- K ARCHITECTURAL SKETCH
- M MECHANICAL
- P PROCESS SKETCH
- R REFRIGERATION
- S STRUCTURAL
- X EXISTING
- D DEMOLITION

DRAWING SERIES

- 000 SITE & SITWORKS
- 100 PLANS
- 200 ELEVATIONS
- 300 SECTIONS
- 400 PART SECTIONS
- 500 CONSTRUCTION DETAILS
- 600 TRADE SPECIFIC
- 700 DETAILED AREAS
- 800 SPARE
- 900 SCHEDULES


DRAWING ISSUE / REVISION

- 1, 2, 3.... DRAWING ISSUE / REVISION

ORIGINAL IN COLOUR

© WILEY & CO PTY LTD
ABN 40 010 604 869
This document is the property of Wiley & Co Pty Ltd and is copyright. The subject matter of it is confidential. Do not use, reproduce, copy or disclose except with and only to the extent of the prior written consent of Wiley & Co Pty Ltd. Persons receiving this document are responsible for restricting disclosure as stated above.

KEY PLAN

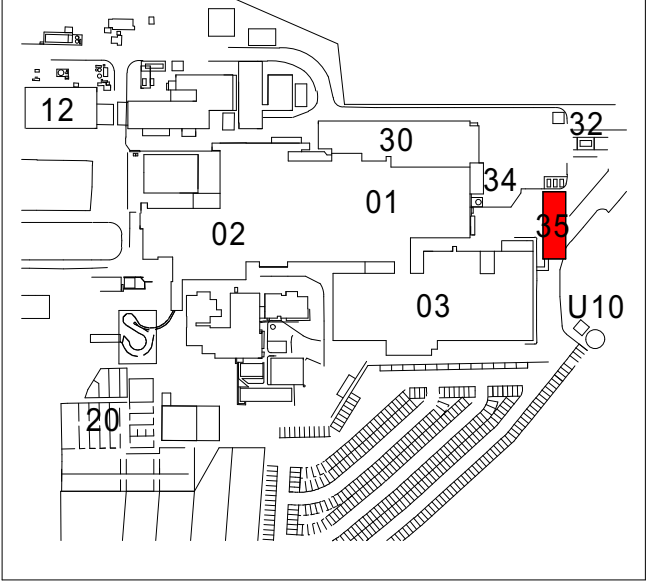

24/09/21	6	ISSUE FOR REVIEW	AJ
11/06/21	5	VESSEL AREA REVISED	AJ
10/06/21	4	CONCEPT PHASE CLIENT SUBMISSION	AJ
31/05/21	3	AWNING OVER AMMONIA VESSELS ADDED, BLOCK WORK TO MCC & UNDER PLATE FREEZER	AJ
10/05/21	2	REVISIONS AS PER CLIENT MEETING	AJ
06/05/21	1	GENERAL REVISION	AJ
Date	Issue	Amendment	Init

BRISBANE KUALA LUMPUR MELBOURNE SYDNEY TOOWOOMBA
www.wiley.com.au
connect@wiley.com.au
1300 385 988

WILEY

Project



TEYS AUSTRALIA - PLATE
FREEZER PROJECT
WAGGA WAGGA, NSW

Drawing Title
COVER PAGE

Scale NOT TO SCALE

Drawn AJ Date APR 2021

Project No. W25813 Bldg No. 35

Drawing No. Issue


35A000 - 6

NOT FOR CONSTRUCTION

THIS DRAWING IS NOT FOR CONSTRUCTION



Plot Date :24/09/2021 6:49:12 PM

Cad File No : U:\CAD\Revit\WLY Revit Local\W25813-35-Arch_adam.jaroszuk.rvt

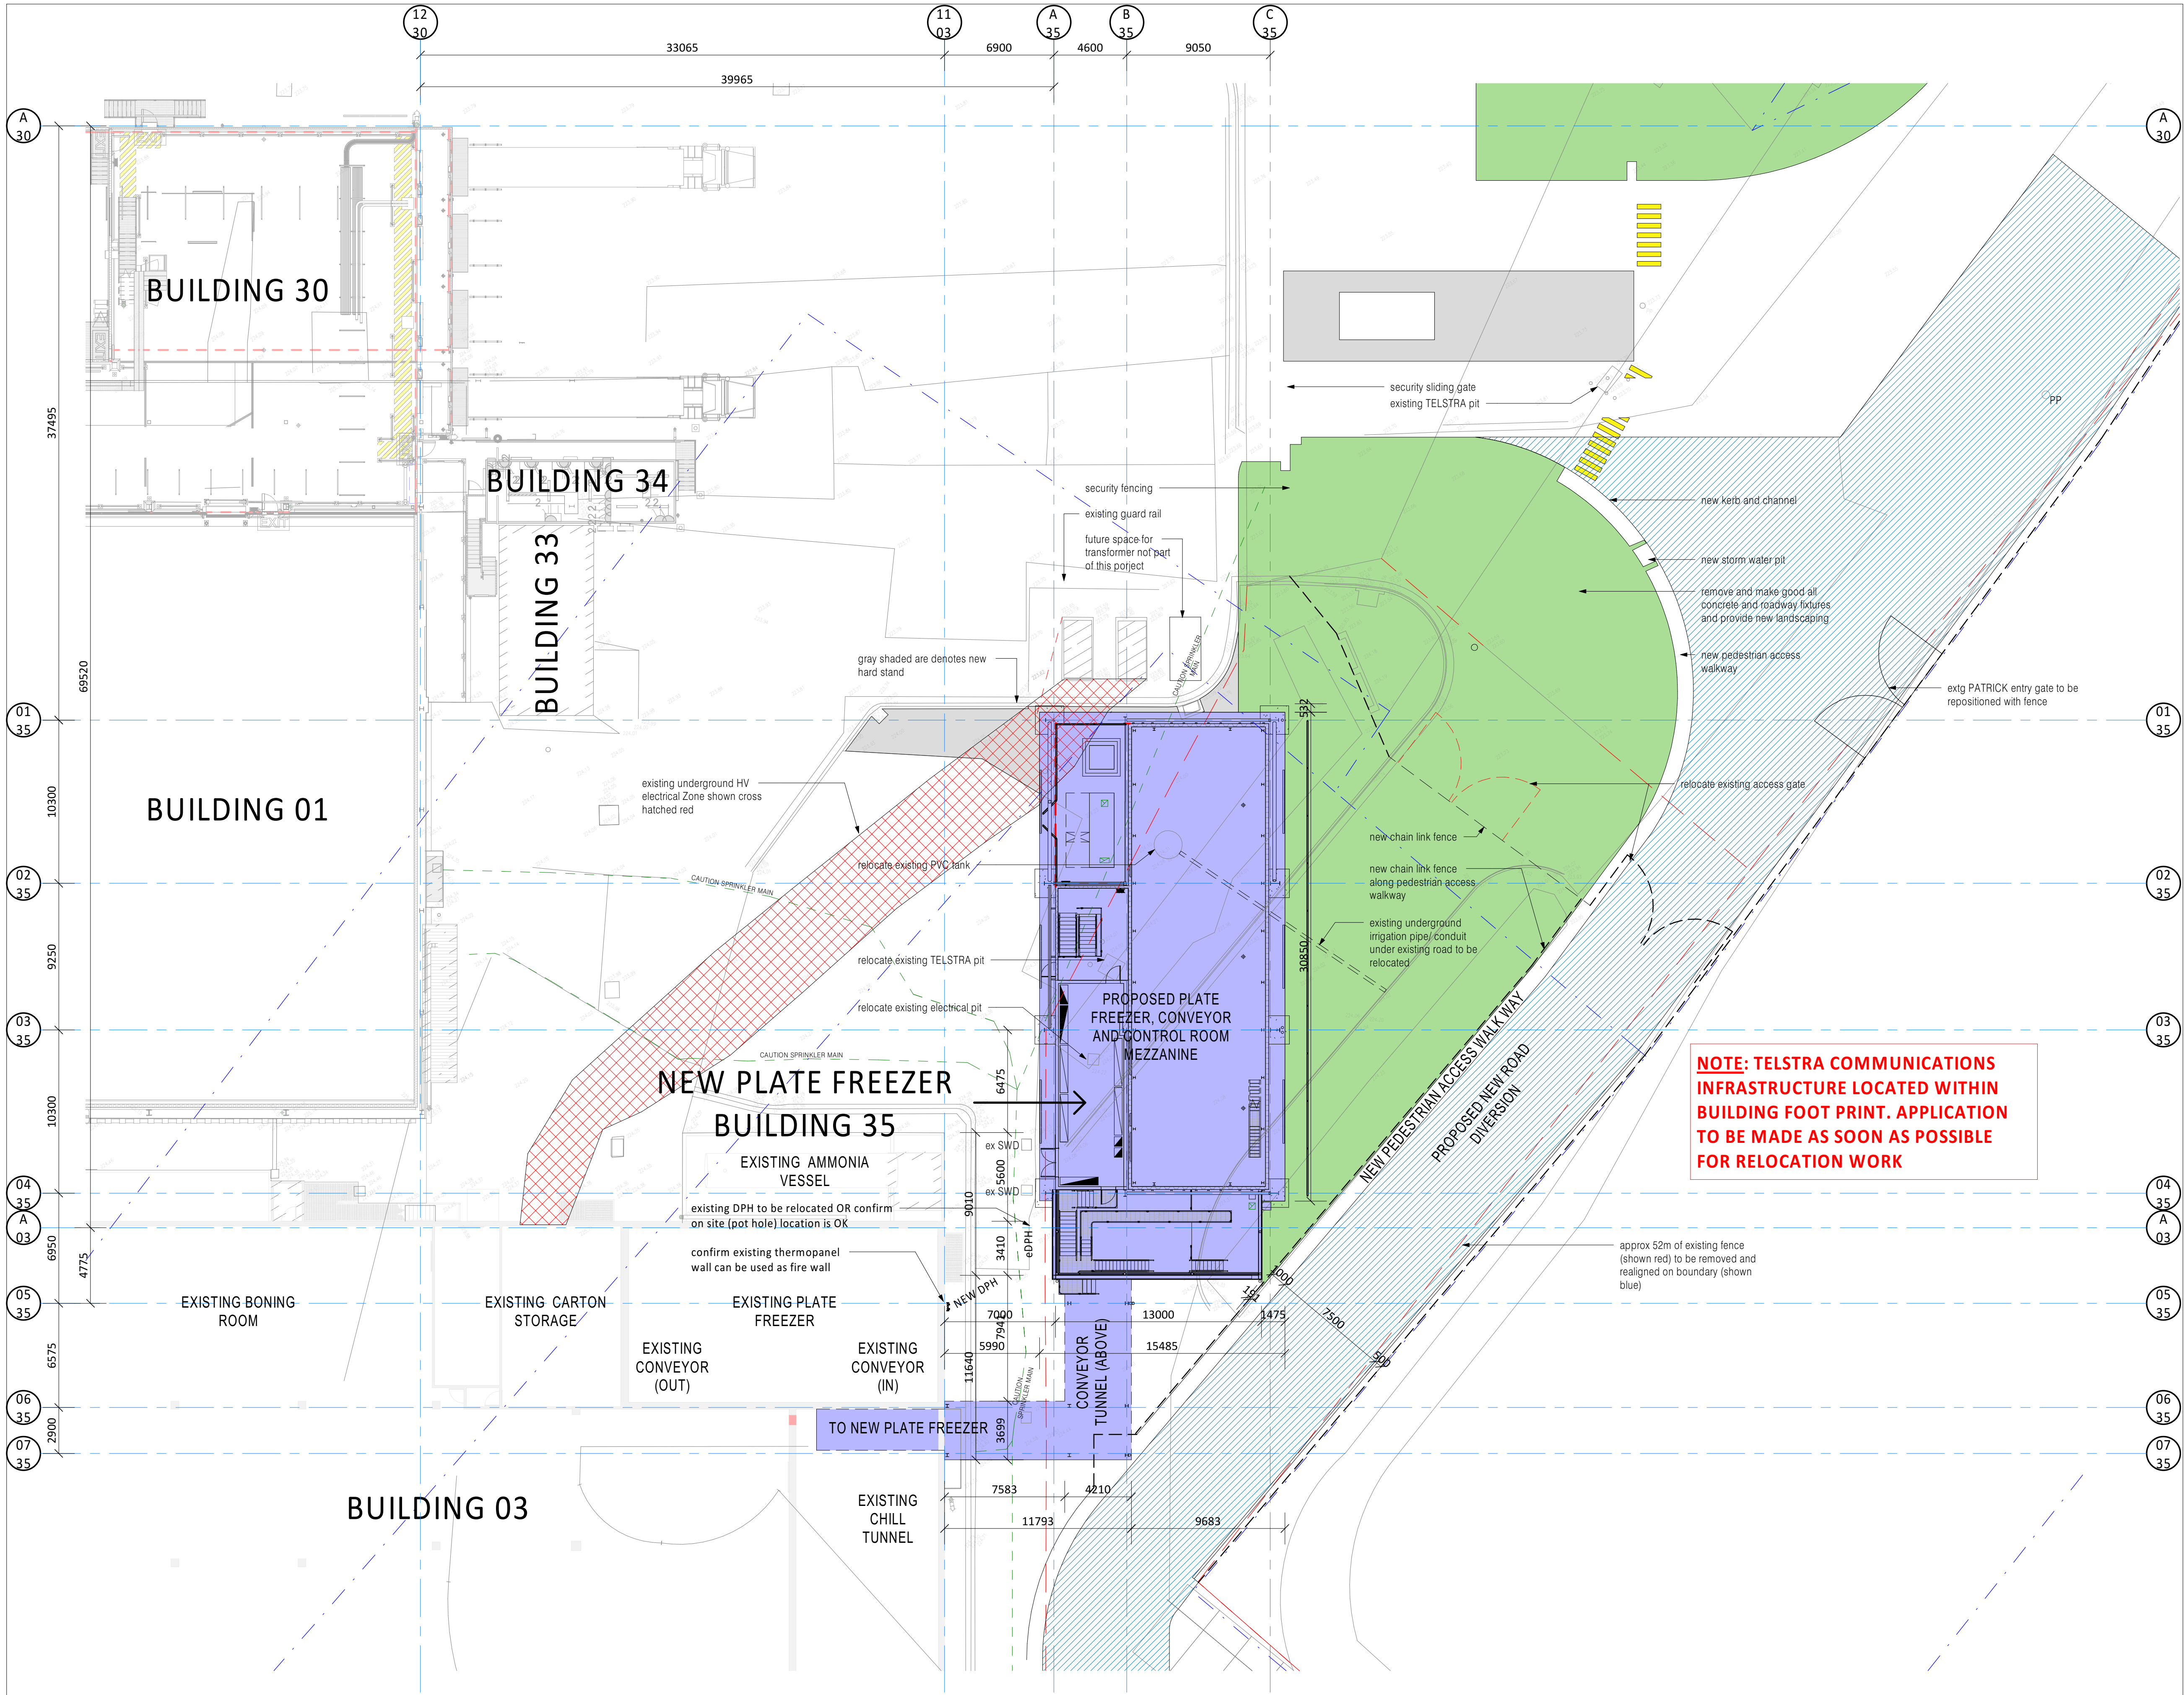

ORIGINAL IN COLOUR

© WILEY & CO PTY LTD
ABN 40 010 604 869
This document is the property of Wiley & Co Pty Ltd and is copyright. The subject matter of it is confidential. Do not use, reproduce, copy or disclose except with and only to the extent of the prior written consent of Wiley & Co Pty Ltd. Persons receiving this document are responsible for restricting disclosure as stated above.

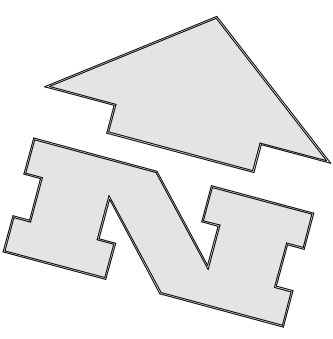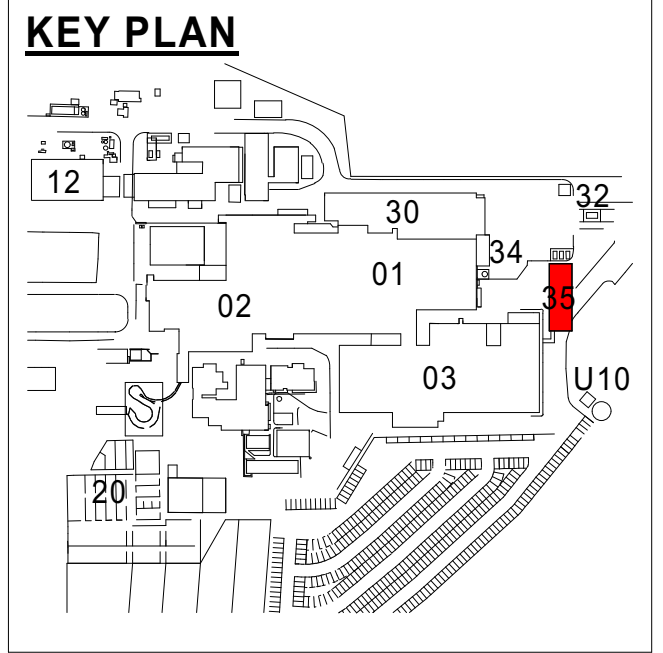

24/09/21	9	ISSUE FOR REVIEW	AJ
14/07/21	8	BUILDING 30 REFERENCE GRIDS ADDED	AJ
11/06/21	7	NOTES ADDED, LANDSCAPING, HARDSTAND, PATHWAY, FENCING & GATES SHOWN, VESSELS REVISED	AJ
10/06/21	6	CONCEPT PHASE CLIENT SUBMISSION	AJ
31/05/21	5	AWNING OVER AMMONIA VESSELS ADDED, BLOCK WORK TO MCC & UNDER PLATE FREEZER STRUCTURAL SLAB SHOWN, GENERAL REVISION	AJ

Date	Issue	Amendment	Init
Brisbane Kuala Lumpur Melbourne Sydney Toowoomba www.wiley.com.au connect@wiley.com.au 1300 385 988			

WILEY

Project



TEYS AUSTRALIA - PLATE FREEZER PROJECT
WAGGA WAGGA, NSW
Drawing Title
PROPOSED NEW PLATE FREEZER BUILDING

Scale A1= 1:200 (A3= 1: 400) 0 2000 4000

Drawn AJ Date APRIL 2021

Project No. W25813 Bldg No. 35

Drawing No. Issue

35A004 - 9


NOT FOR CONSTRUCTION

ADVICE ♦ DESIGN ♦ ENGINEERING ♦ CONSTRUCTION




THIS DRAWING IS NOT FOR CONSTRUCTION

Plot Date :24/09/2021 5:15:59 PM


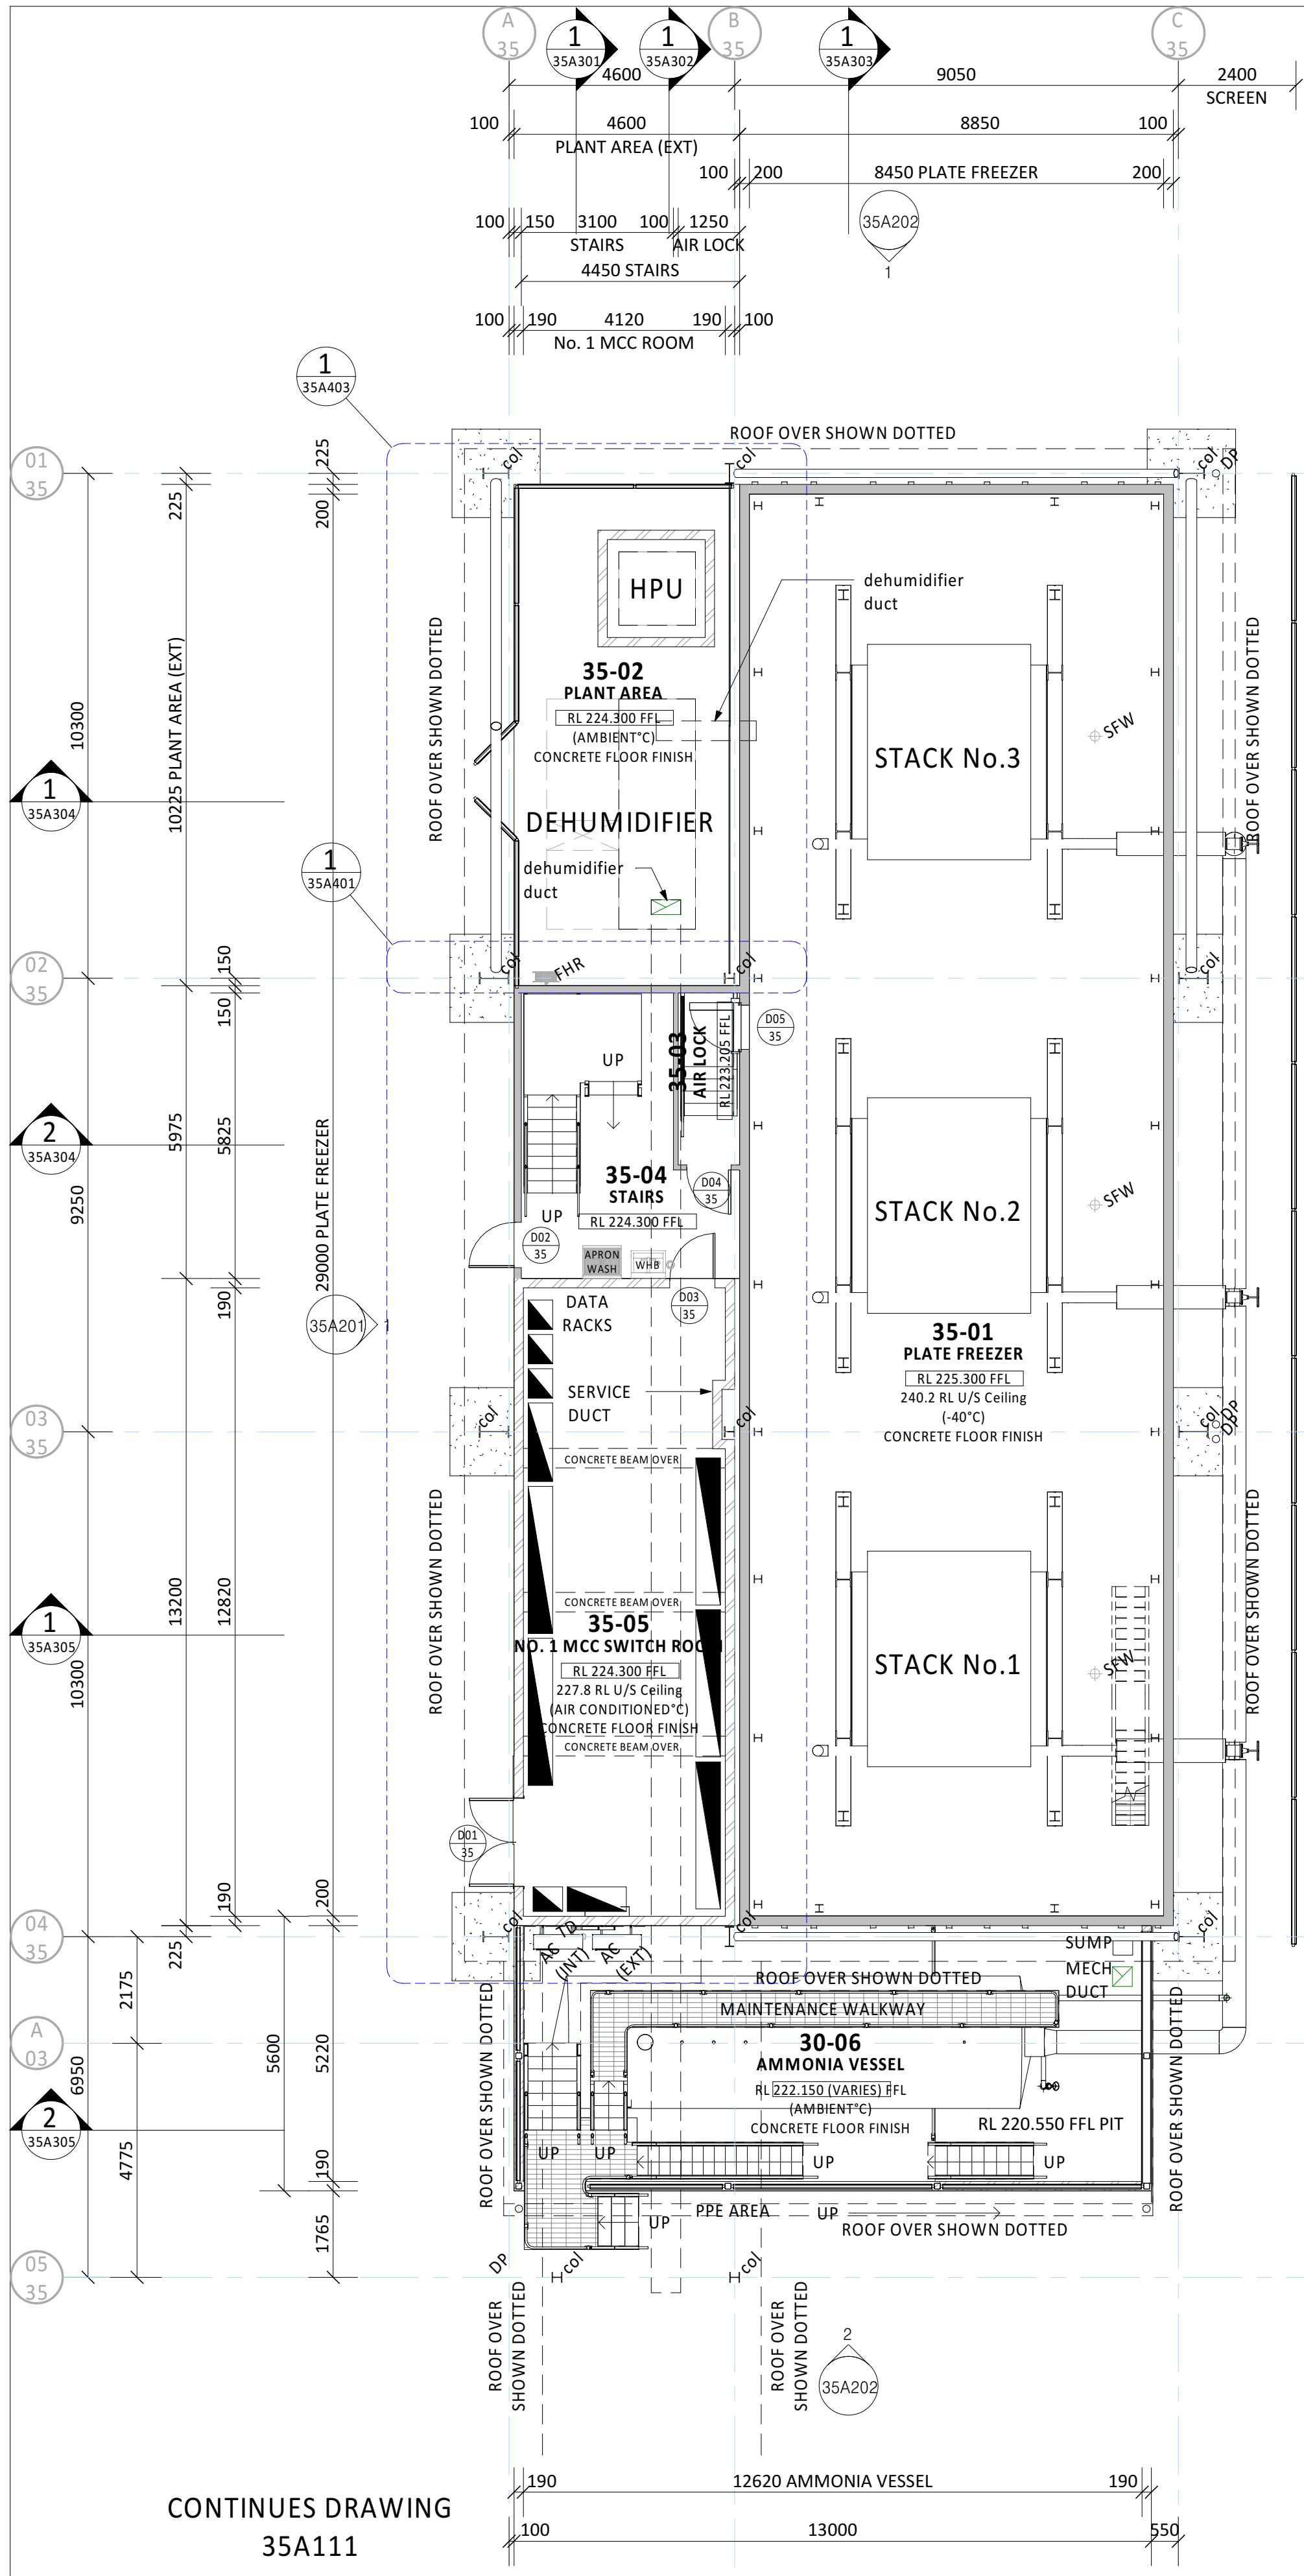


1 GROUND FLOOR PLAN
A1 = 1 : 100

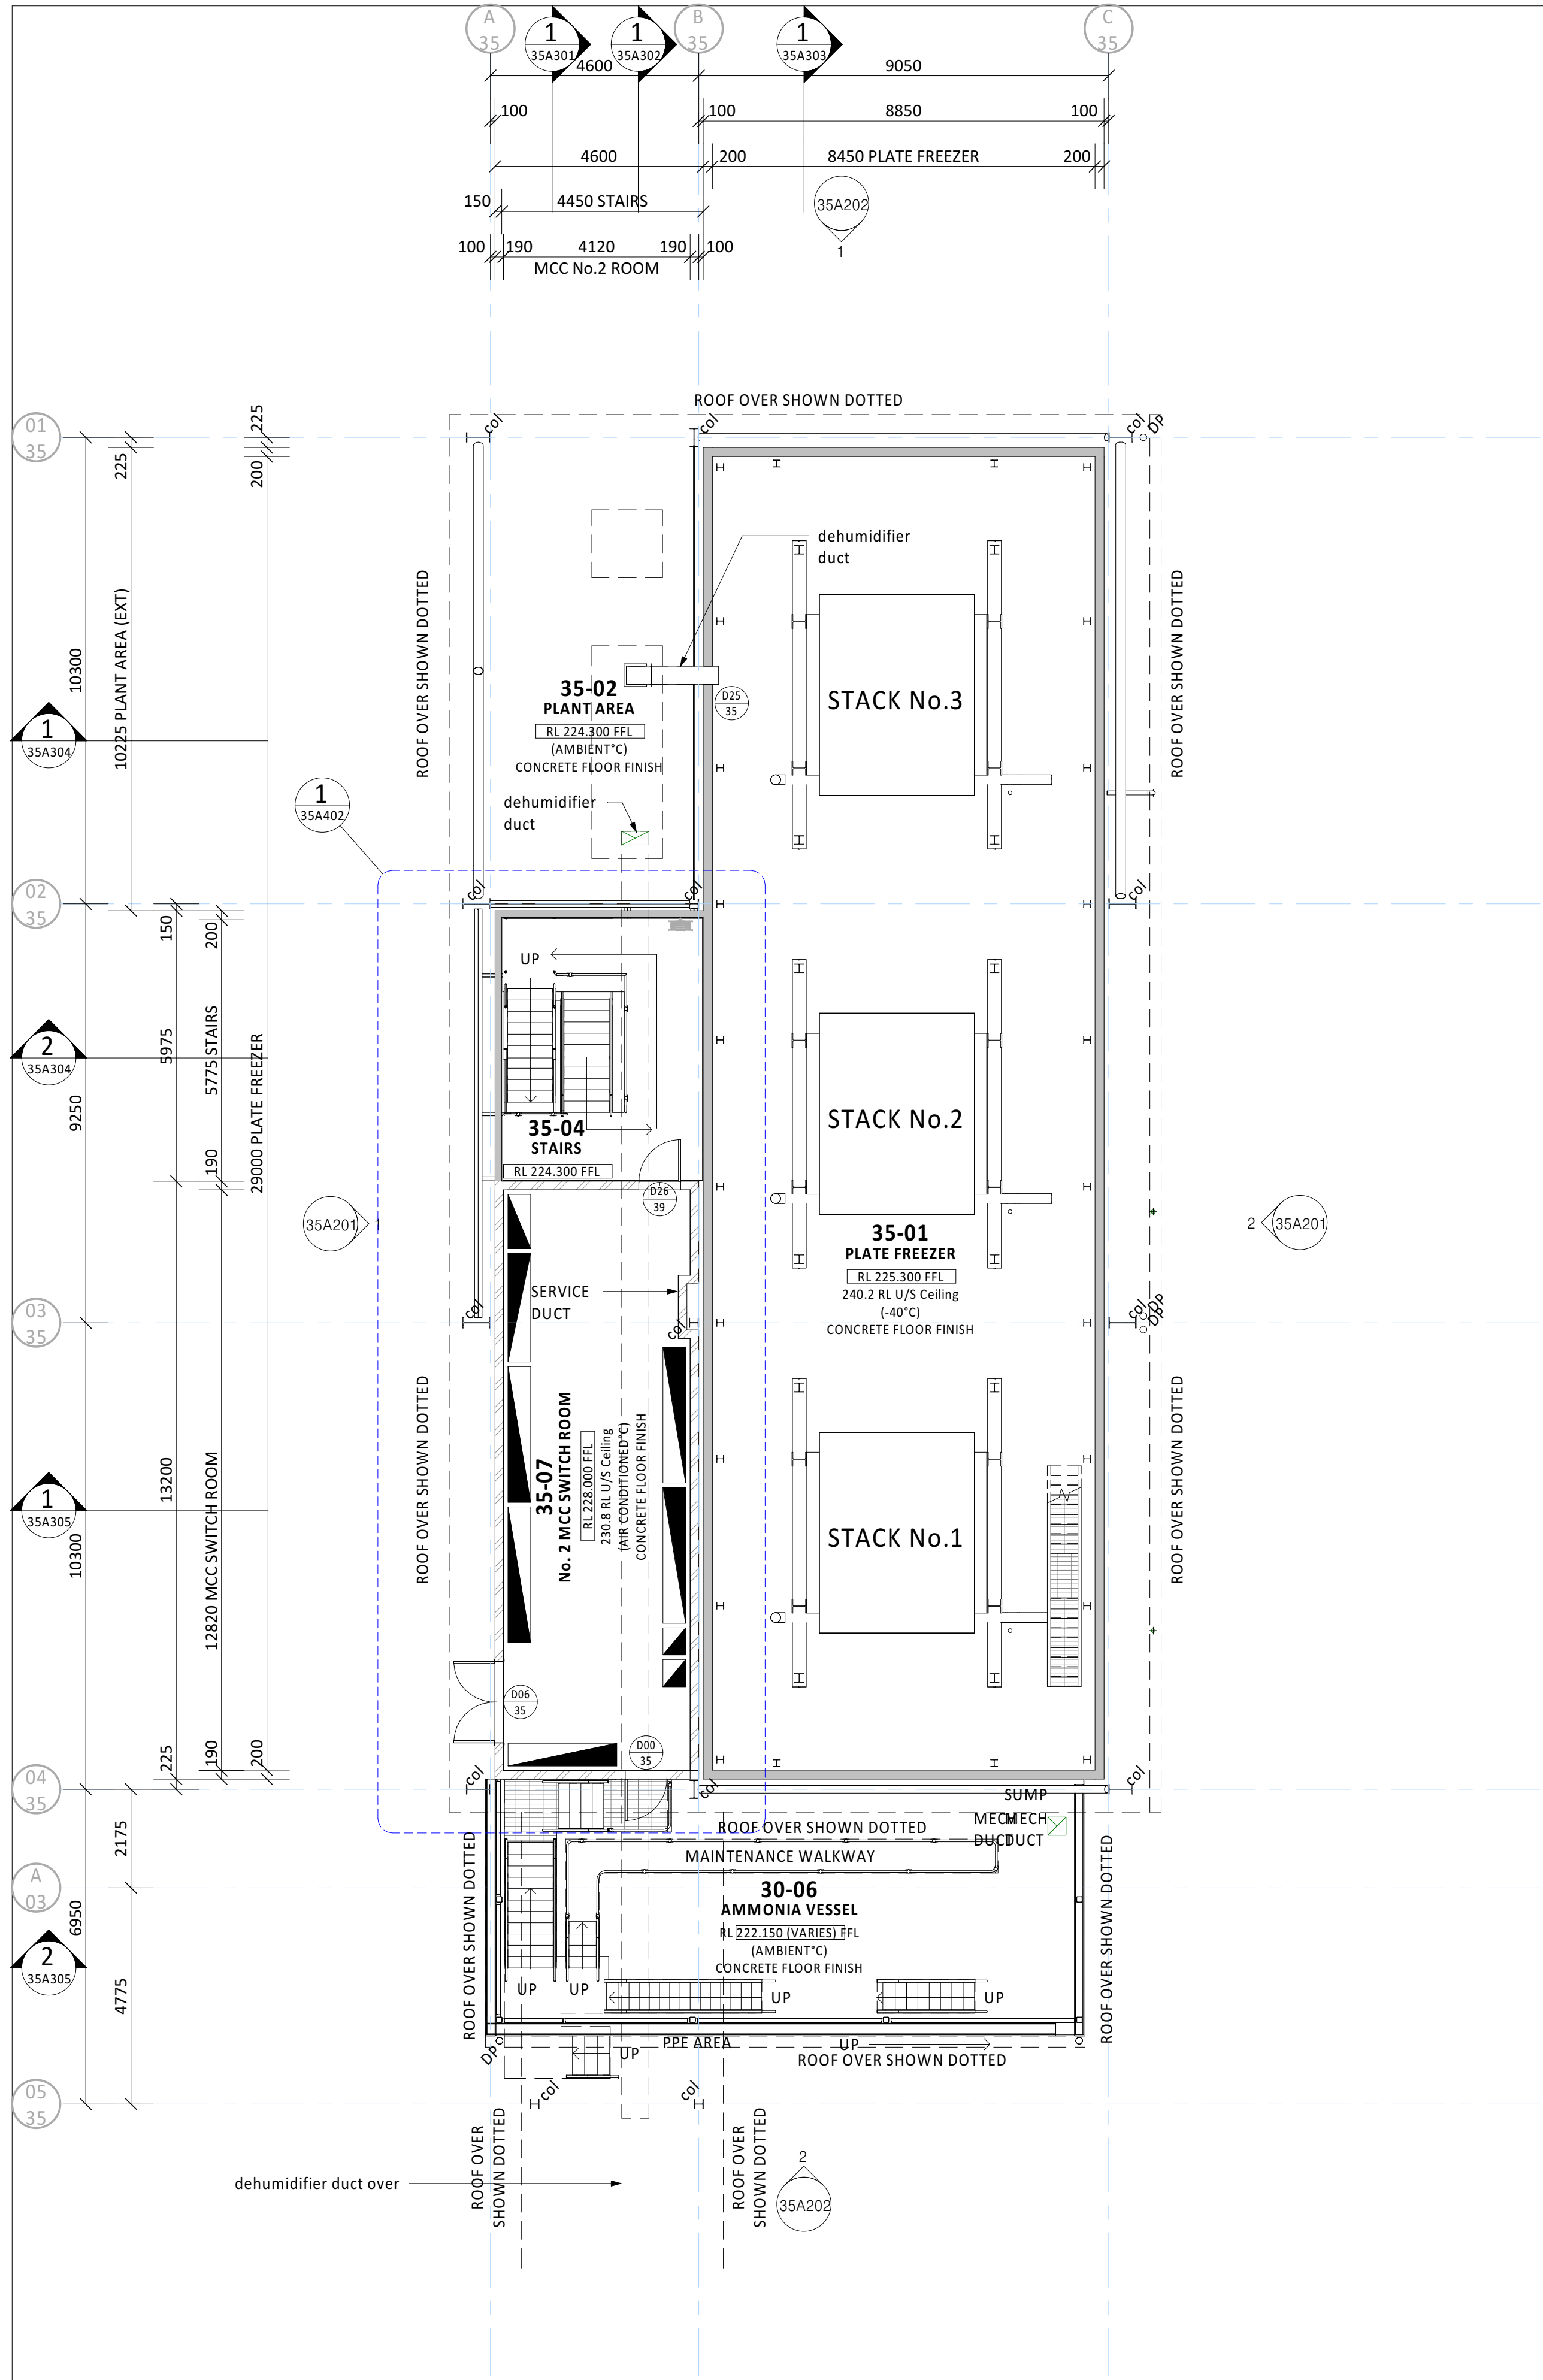

2 UPPER MCC SWITCH ROOM
A0 = 1 : 100

© WILEY & CO PTY LTD
ABN 40 010 604 869
This document is the property of Wiley & Co Pty Ltd and is copyright. The subject matter of it is confidential. Do not use, reproduce, copy or disclose except with and only to the extent of the prior written consent of Wiley & Co Pty Ltd. Persons receiving this document are responsible for restricting disclosure as stated above.

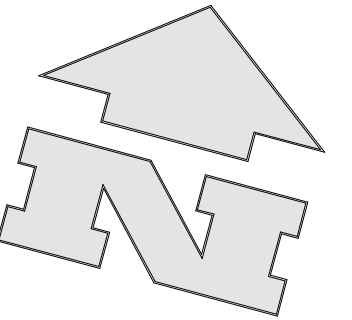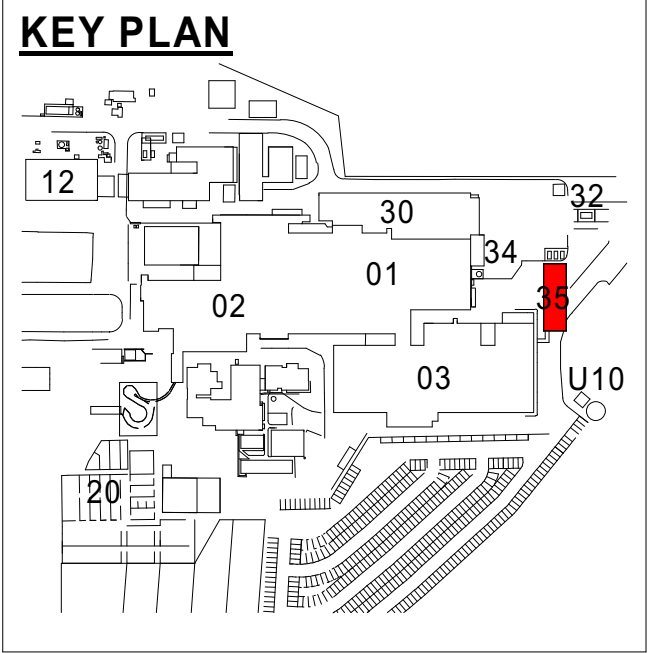

- NOTE:**
- provide zone rated fittings to ammonia vessels area
 - all conduits in plate freezer to be stainless steel
 - all conduits in non freezer areas to be PVC
 - all insulated panel joints must be core to core connection and or foam filled and sealed to prevent green mould forming on external joints
 - plate freezer and tunnel walls to be restrained with mushroom nut girt/ wind beam fixings for seismic compliance

24/09/21	7	ISSUE FOR REVIEW	AJ
11/06/21	6	VESSEL AREA REVISED	AJ
10/06/21	5	CONCEPT PHASE CLIENT SUBMISSION	AJ
31/05/21	4	AWNING OVER AMMONIA VESSELS ADDED, BLOCK WORK TO MCC & UNDER PLATE FREEZER STRUCTURAL SLAB SHOWN, GENERAL REVISION	AJ
10/05/21	3	REVISIONS AS PER CLIENT MEETING	AJ
06/05/21	2	GENERAL REVISION	AJ
28/04/21	1	INITIAL ISSUE	AJ
Date	Issue	Amendment	Init

Brisbane Kuala Lumpur Melbourne Sydney Toowoomba
www.wiley.com.au
connect@wiley.com.au
1300 385 988

WILEY

Project



TEYS AUSTRALIA - PLATE FREEZER PROJECT
WAGGA WAGGA, NSW
Drawing Title
PLATE FREEZER FLOOR PLANS

Scale A1= 1:100 (A3=1: 200) 0 1000 2000

Drawn AJ Date APR 2021



Project No. W25813 Bldg No. 35

Drawing No. Issue



35A101 - 7

NOT FOR CONSTRUCTION

Plot Date :24/09/2021 5:18:09 PM

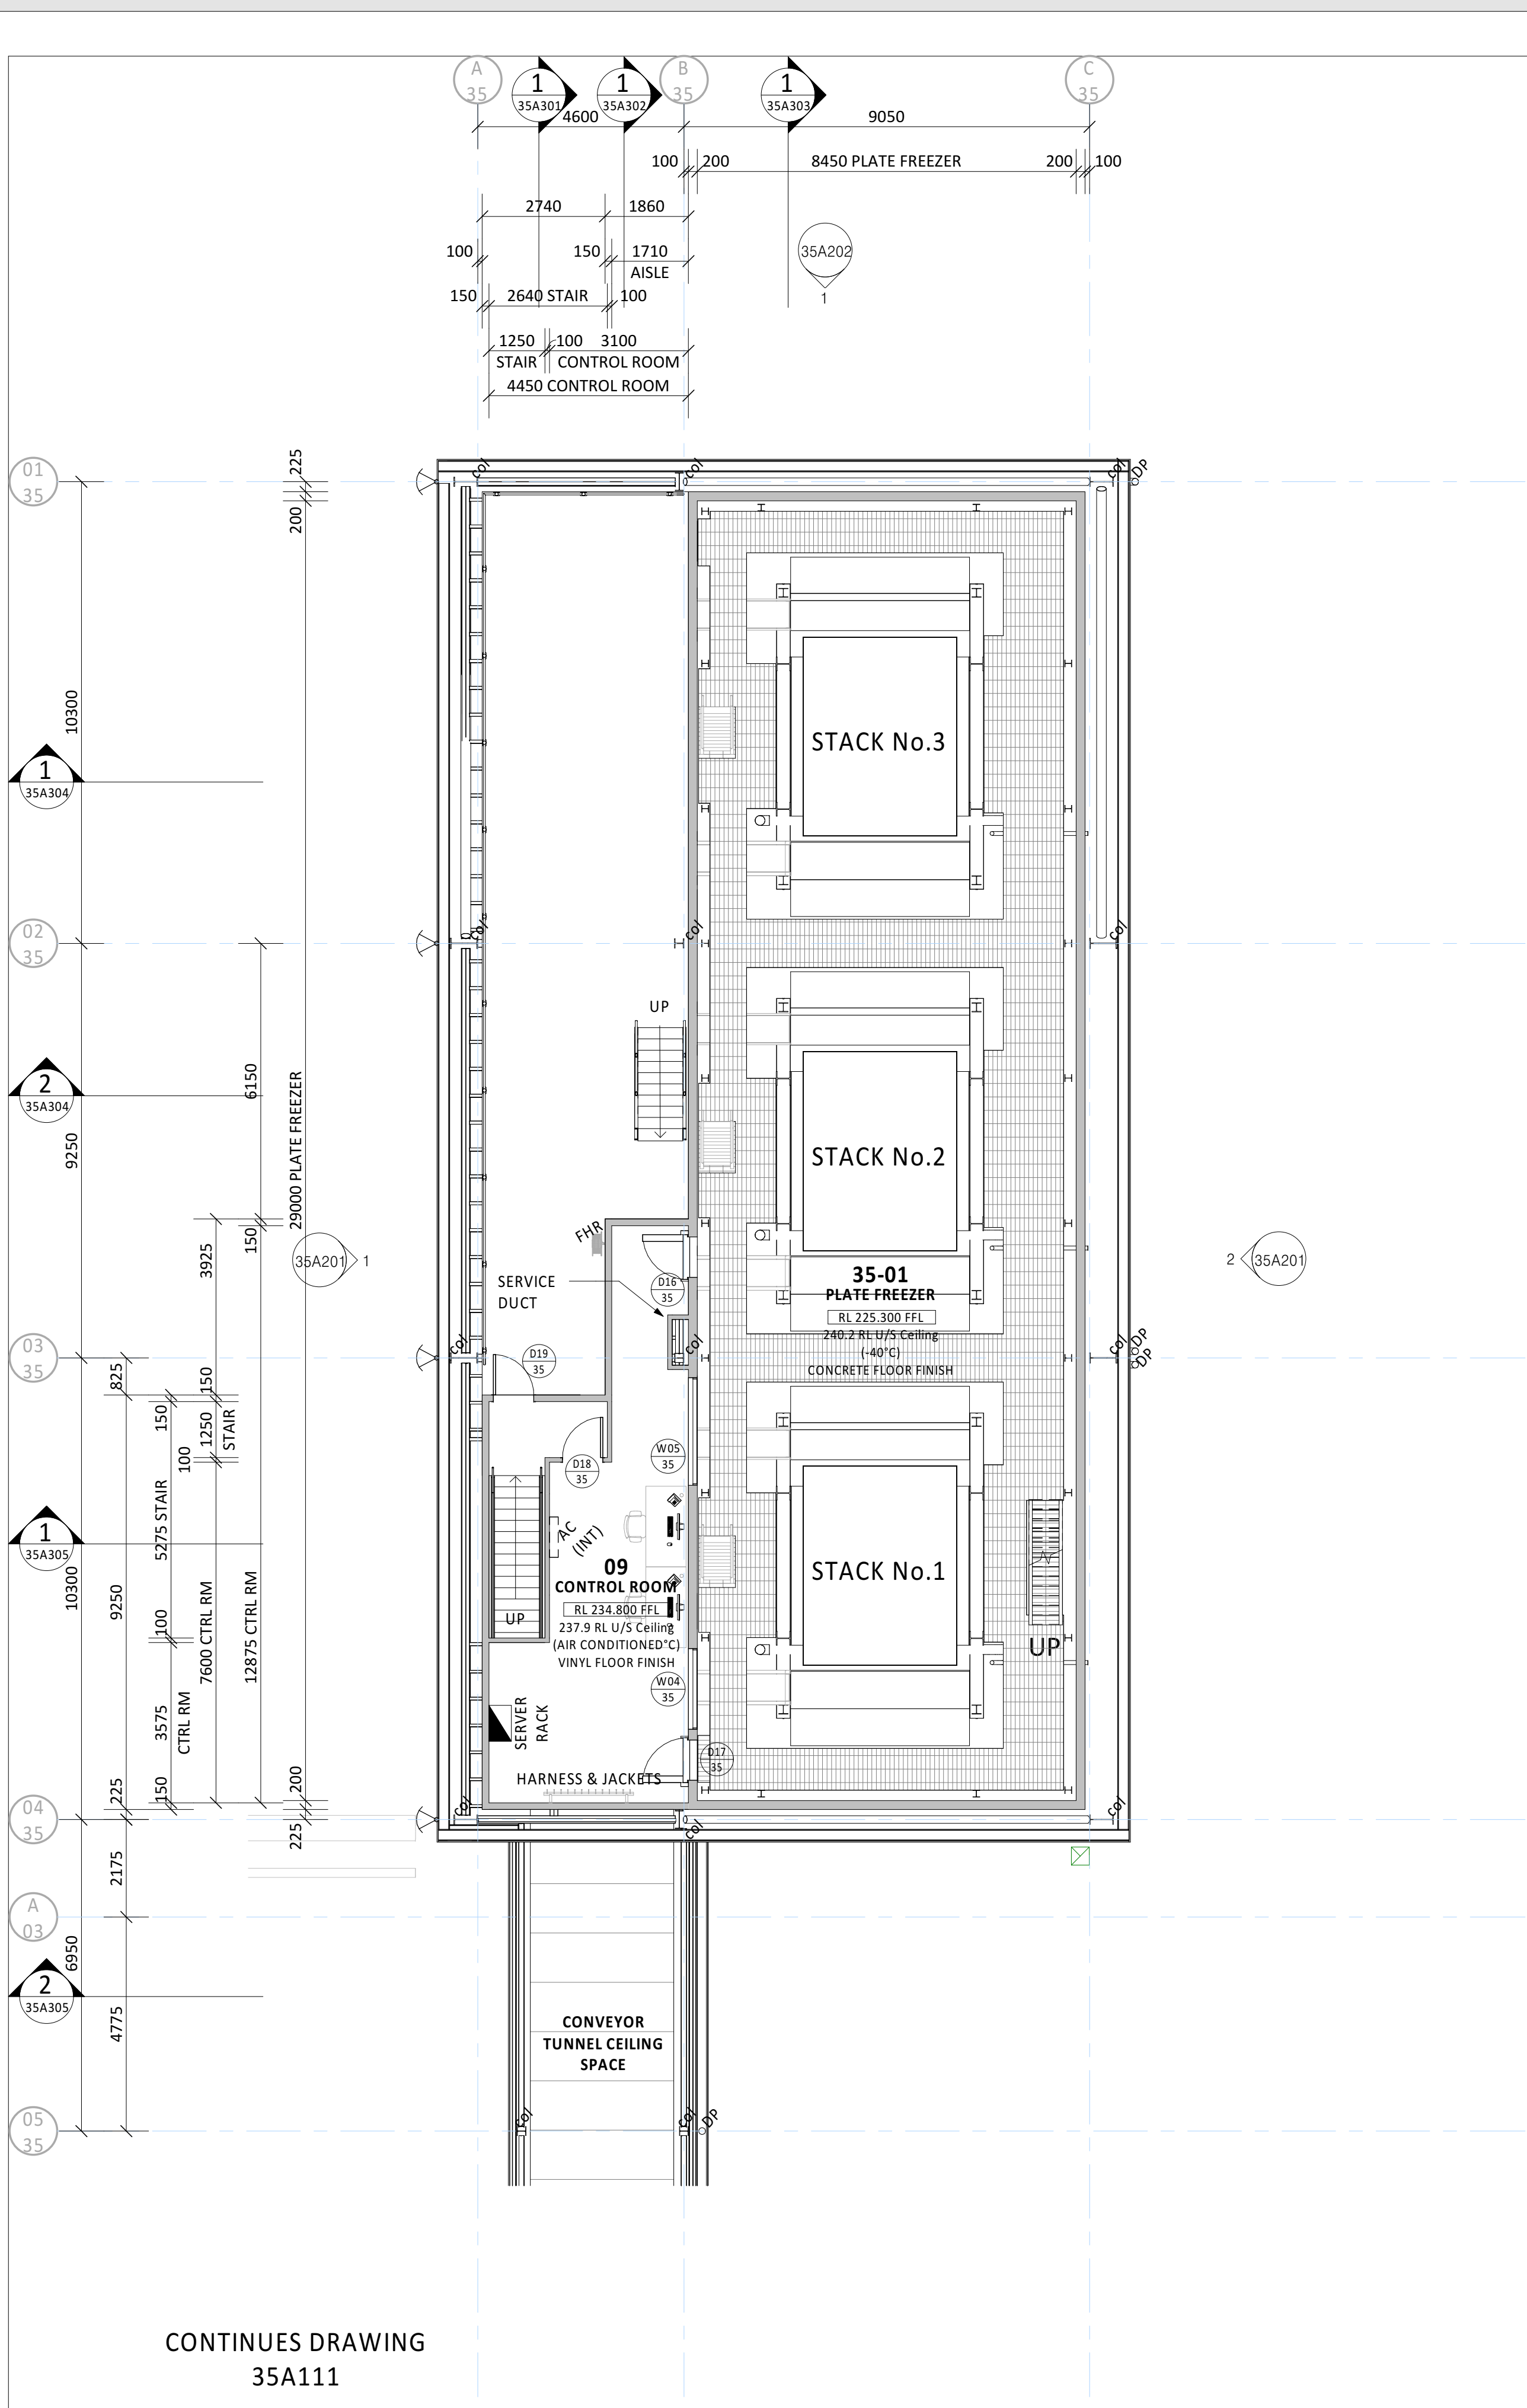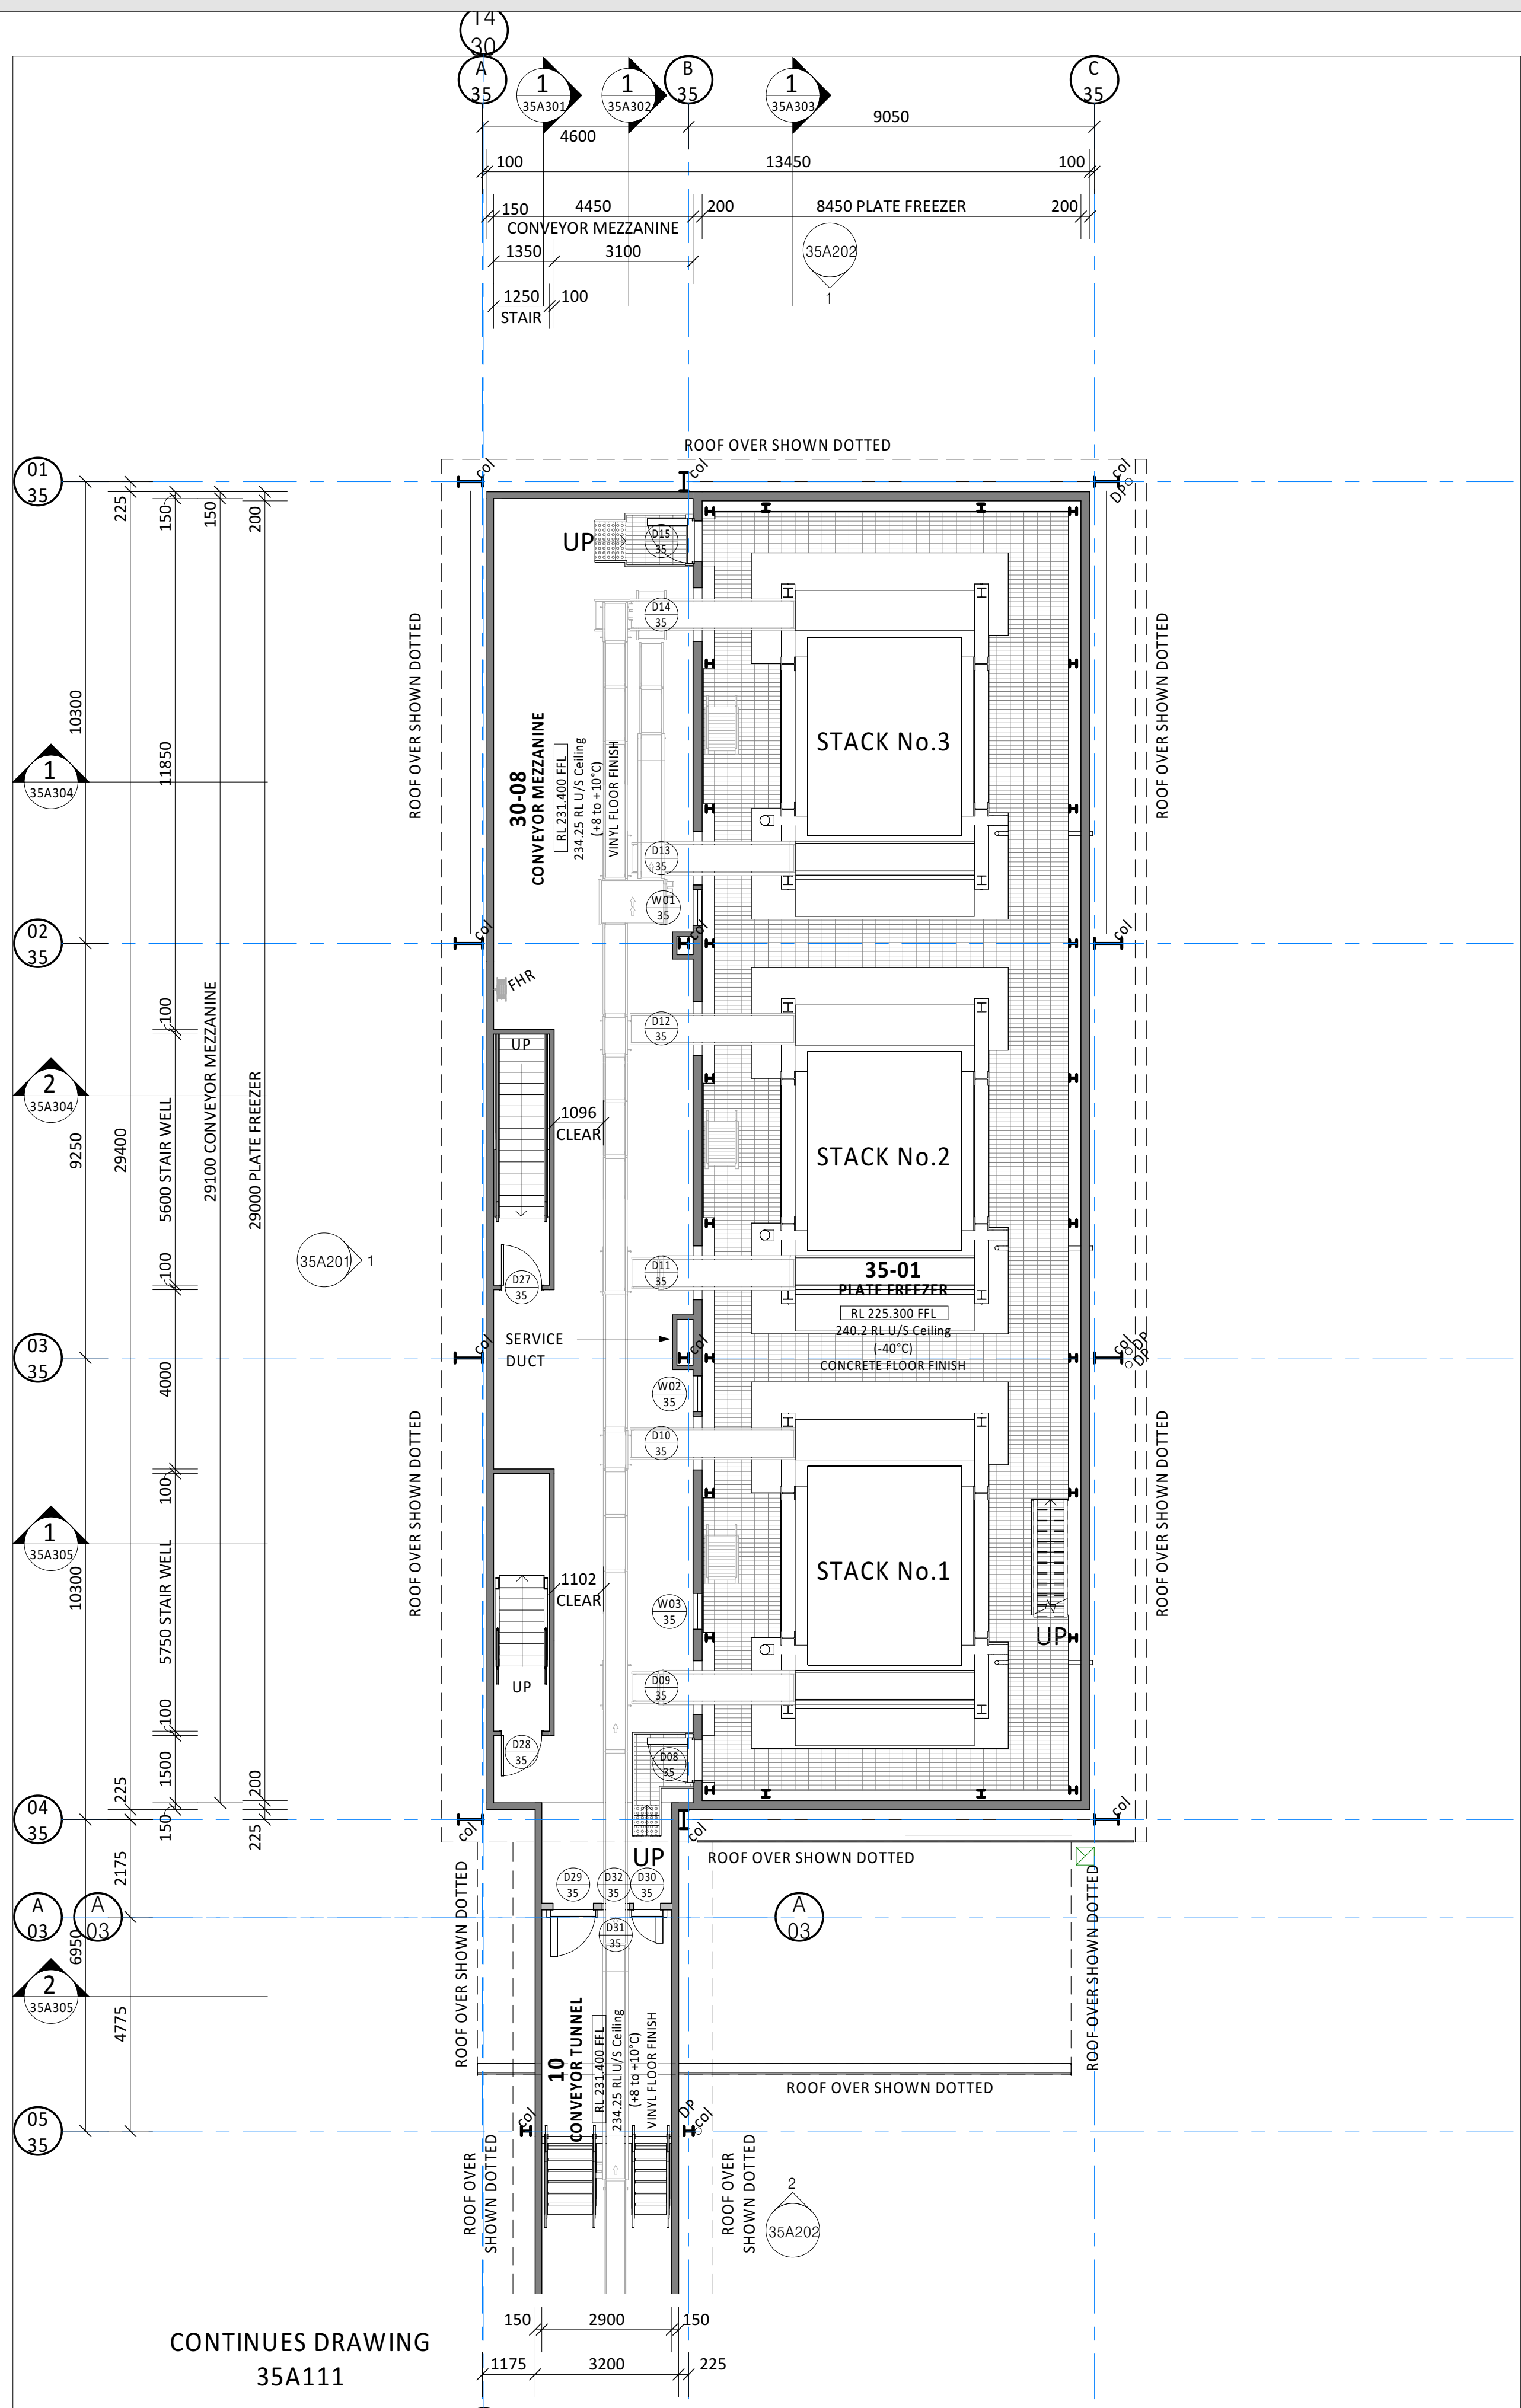

© WILEY & CO PTY LTD
ABN 40 010 604 869
This document is the property of Wiley & Co Pty Ltd and is copyright. The subject matter of it is confidential. Do not use, reproduce, copy or disclose except with and only to the extent of the prior written consent of Wiley & Co Pty Ltd. Persons receiving this document are responsible for restricting disclosure as stated above.

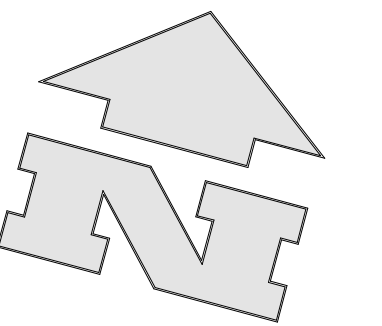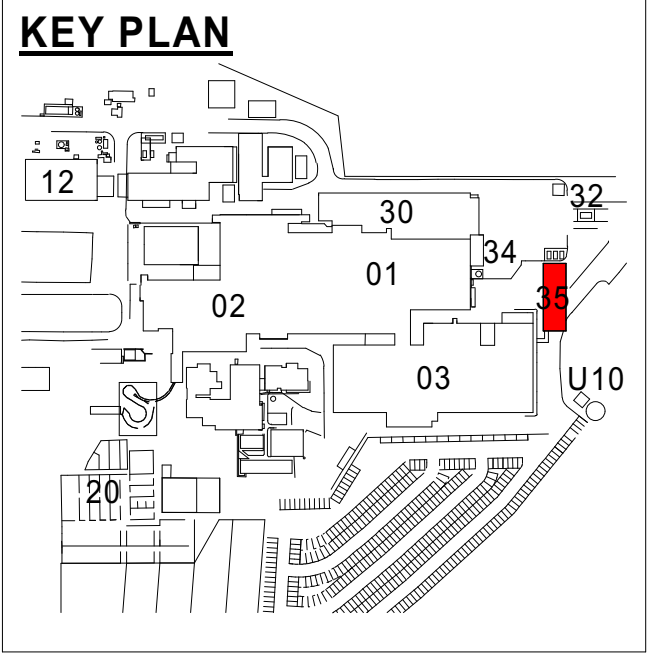

- NOTE:**
- provide zone rated fittings to ammonia vessels area
 - all conduits in plate freezer to be stainless steel
 - all conduits in non freezer areas to be PVC
 - all insulated panel joints must be core to core connection and or foam filled and sealed to prevent green mould forming on external joints
 - plate freezer and tunnel walls to be restrained with mushroom nut girt/ wind beam fixings for seismic compliance

24/09/21	8	ISSUE FOR REVIEW	AJ
21/06/21	7	CEILING SPACE ACCESS LADDERS NOW STAIRS	AJ
11/06/21	6	VESSEL AREA REVISED	AJ
10/06/21	5	CONCEPT PHASE CLIENT SUBMISSION	AJ
31/05/21	4	AWNING OVER AMMONIA VESSELS ADDED, BLOCK WORK TO MCC & UNDER PLATE FREEZER STRUCTURAL SLAB SHOWN, GENERAL REVISION	AJ
10/05/21	3	REVISIONS AS PER CLIENT MEETING	AJ
06/05/21	2	GENERAL REVISION	AJ
Date	Issue	Amendment	Init

BRISBANE KUALA LUMPUR MELBOURNE SYDNEY TOOWOOMBA
www.wiley.com.au
connect@wiley.com.au
1300 385 988

WILEY

Project



TEYS AUSTRALIA - PLATE FREEZER PROJECT
WAGGA WAGGA, NSW

Drawing Title
CONVEYOR FLOOR ROOM & CONTROL ROOM FLOOR PLANS

Scale A1= 1:100 (A3=1: 200) 0 1000 2000

Drawn AJ Date APR 2021


Project No. W25813 Bldg No. 35

Drawing No. Issue


35A102 - 8

NOT FOR CONSTRUCTION

Plot Date :24/09/2021 5:20:26 PM


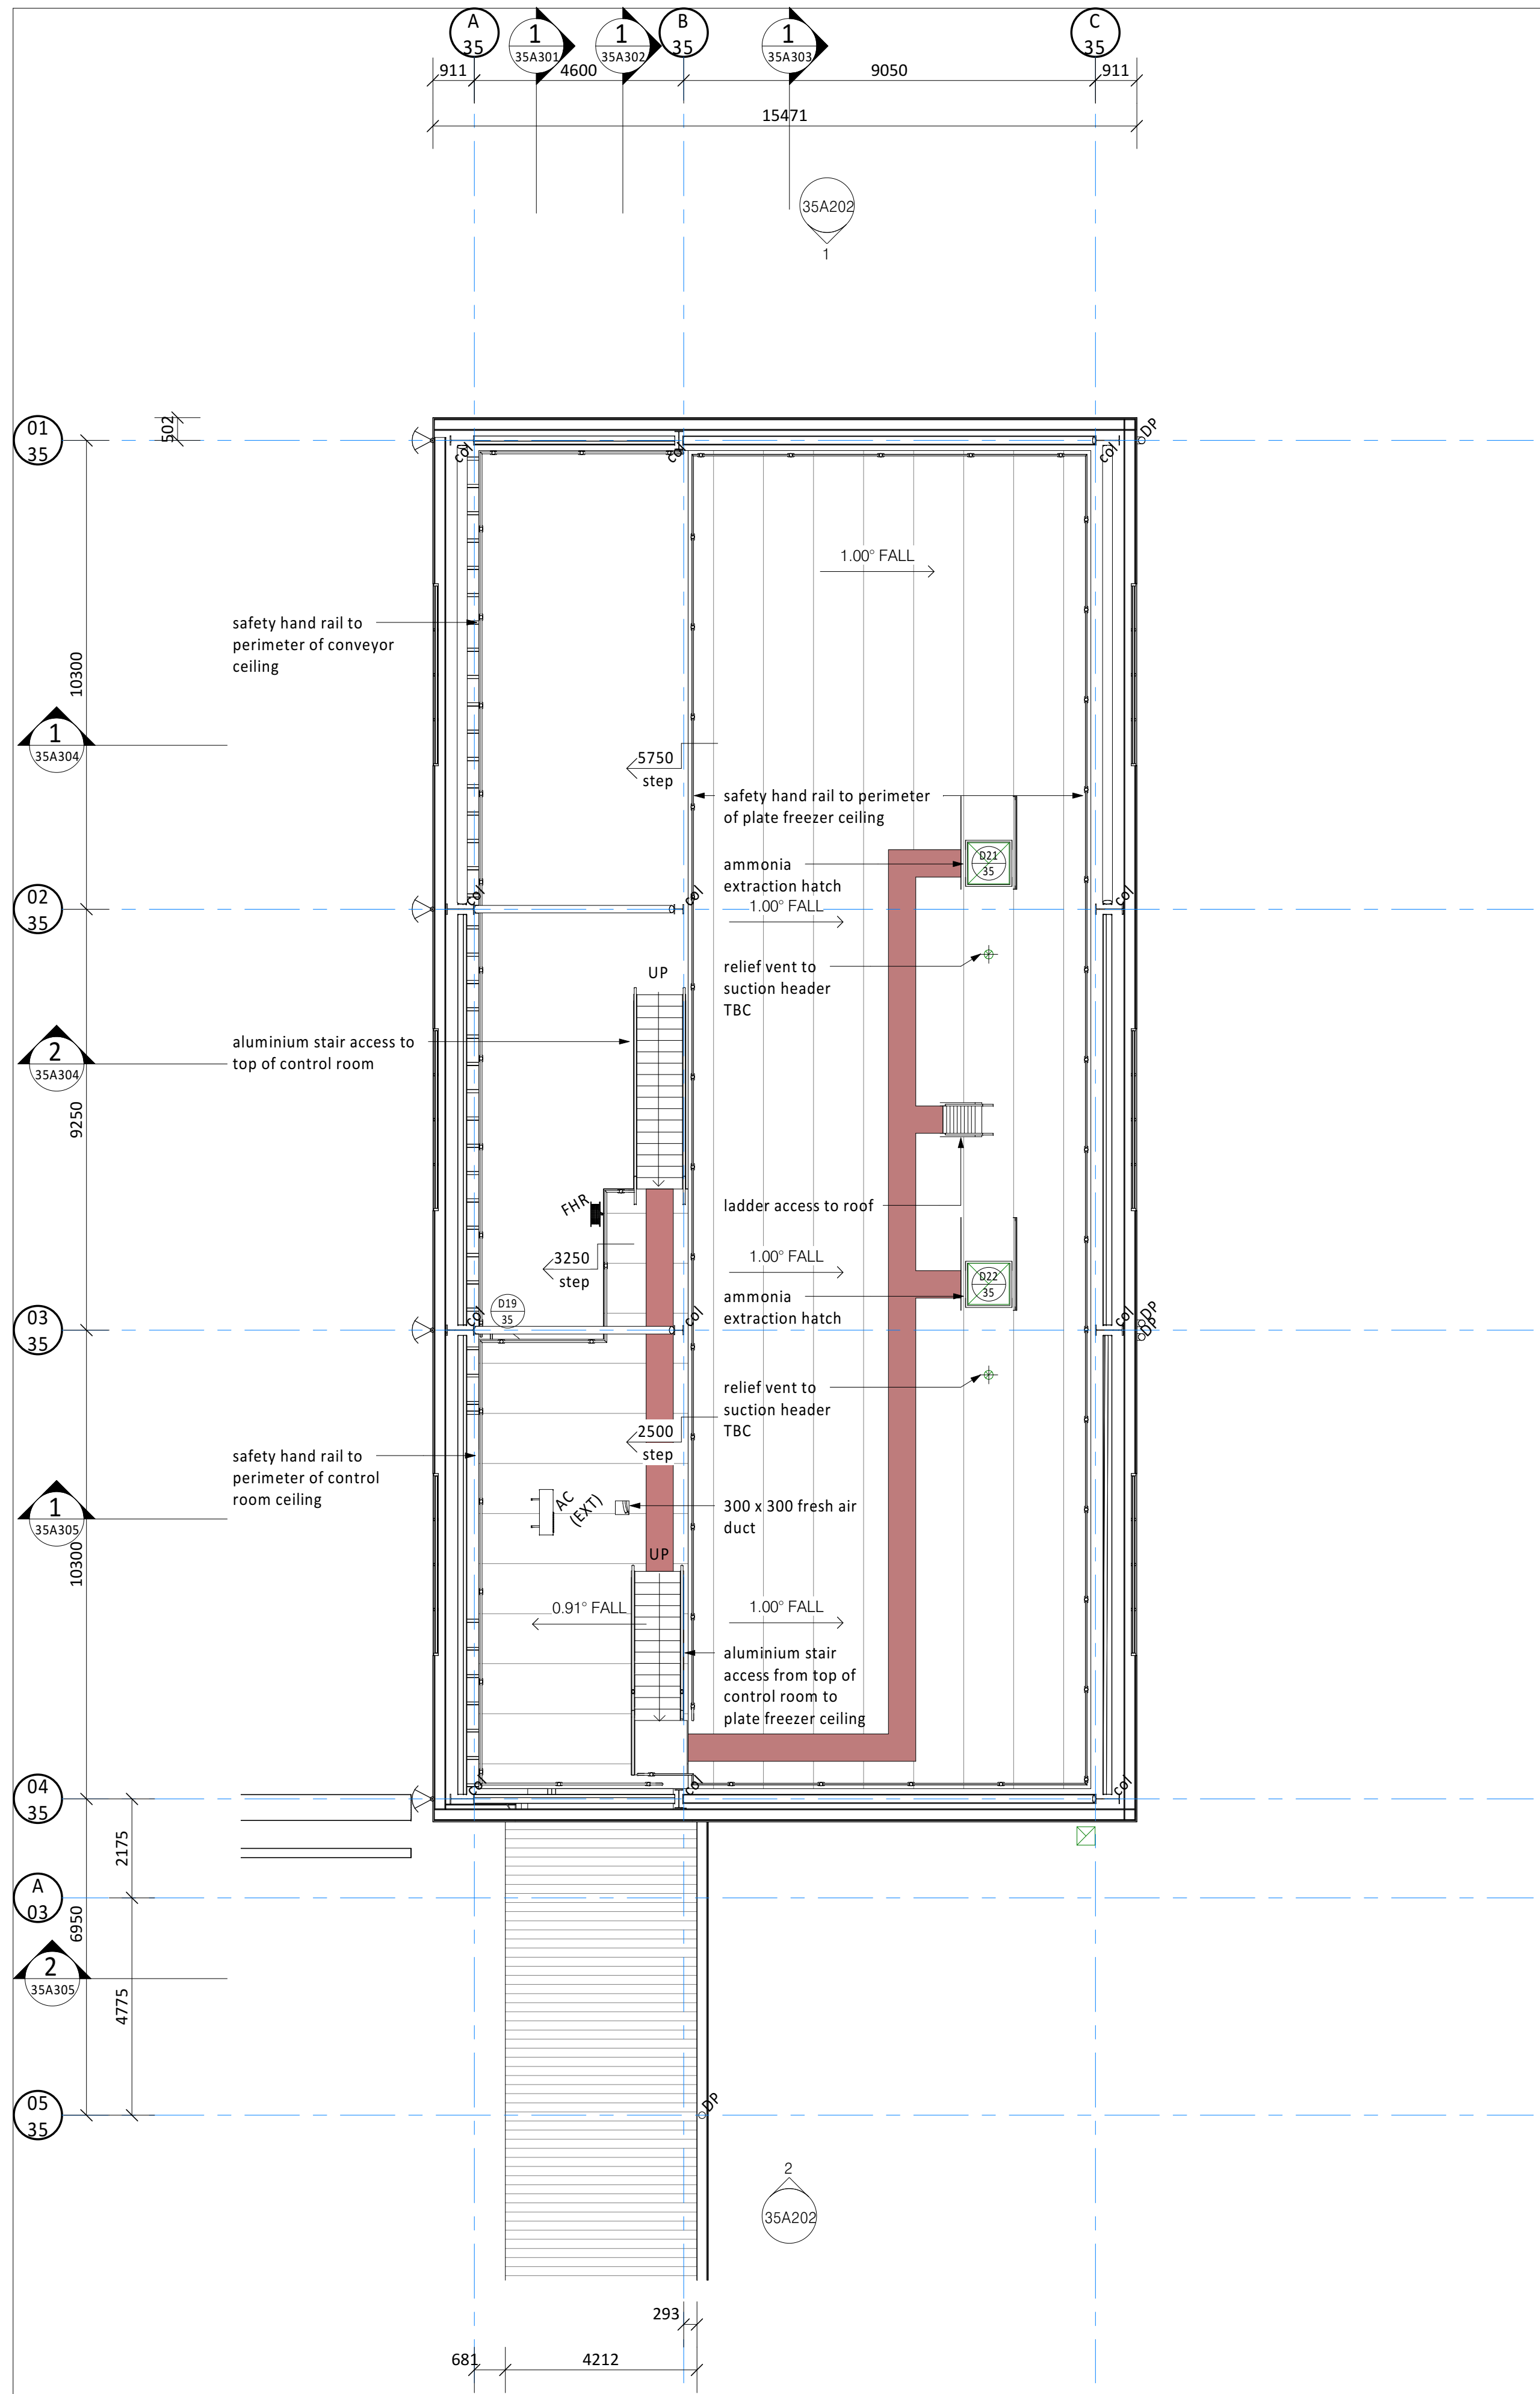


1 TOP OF CEILING PLAN
A1 = 1 : 100

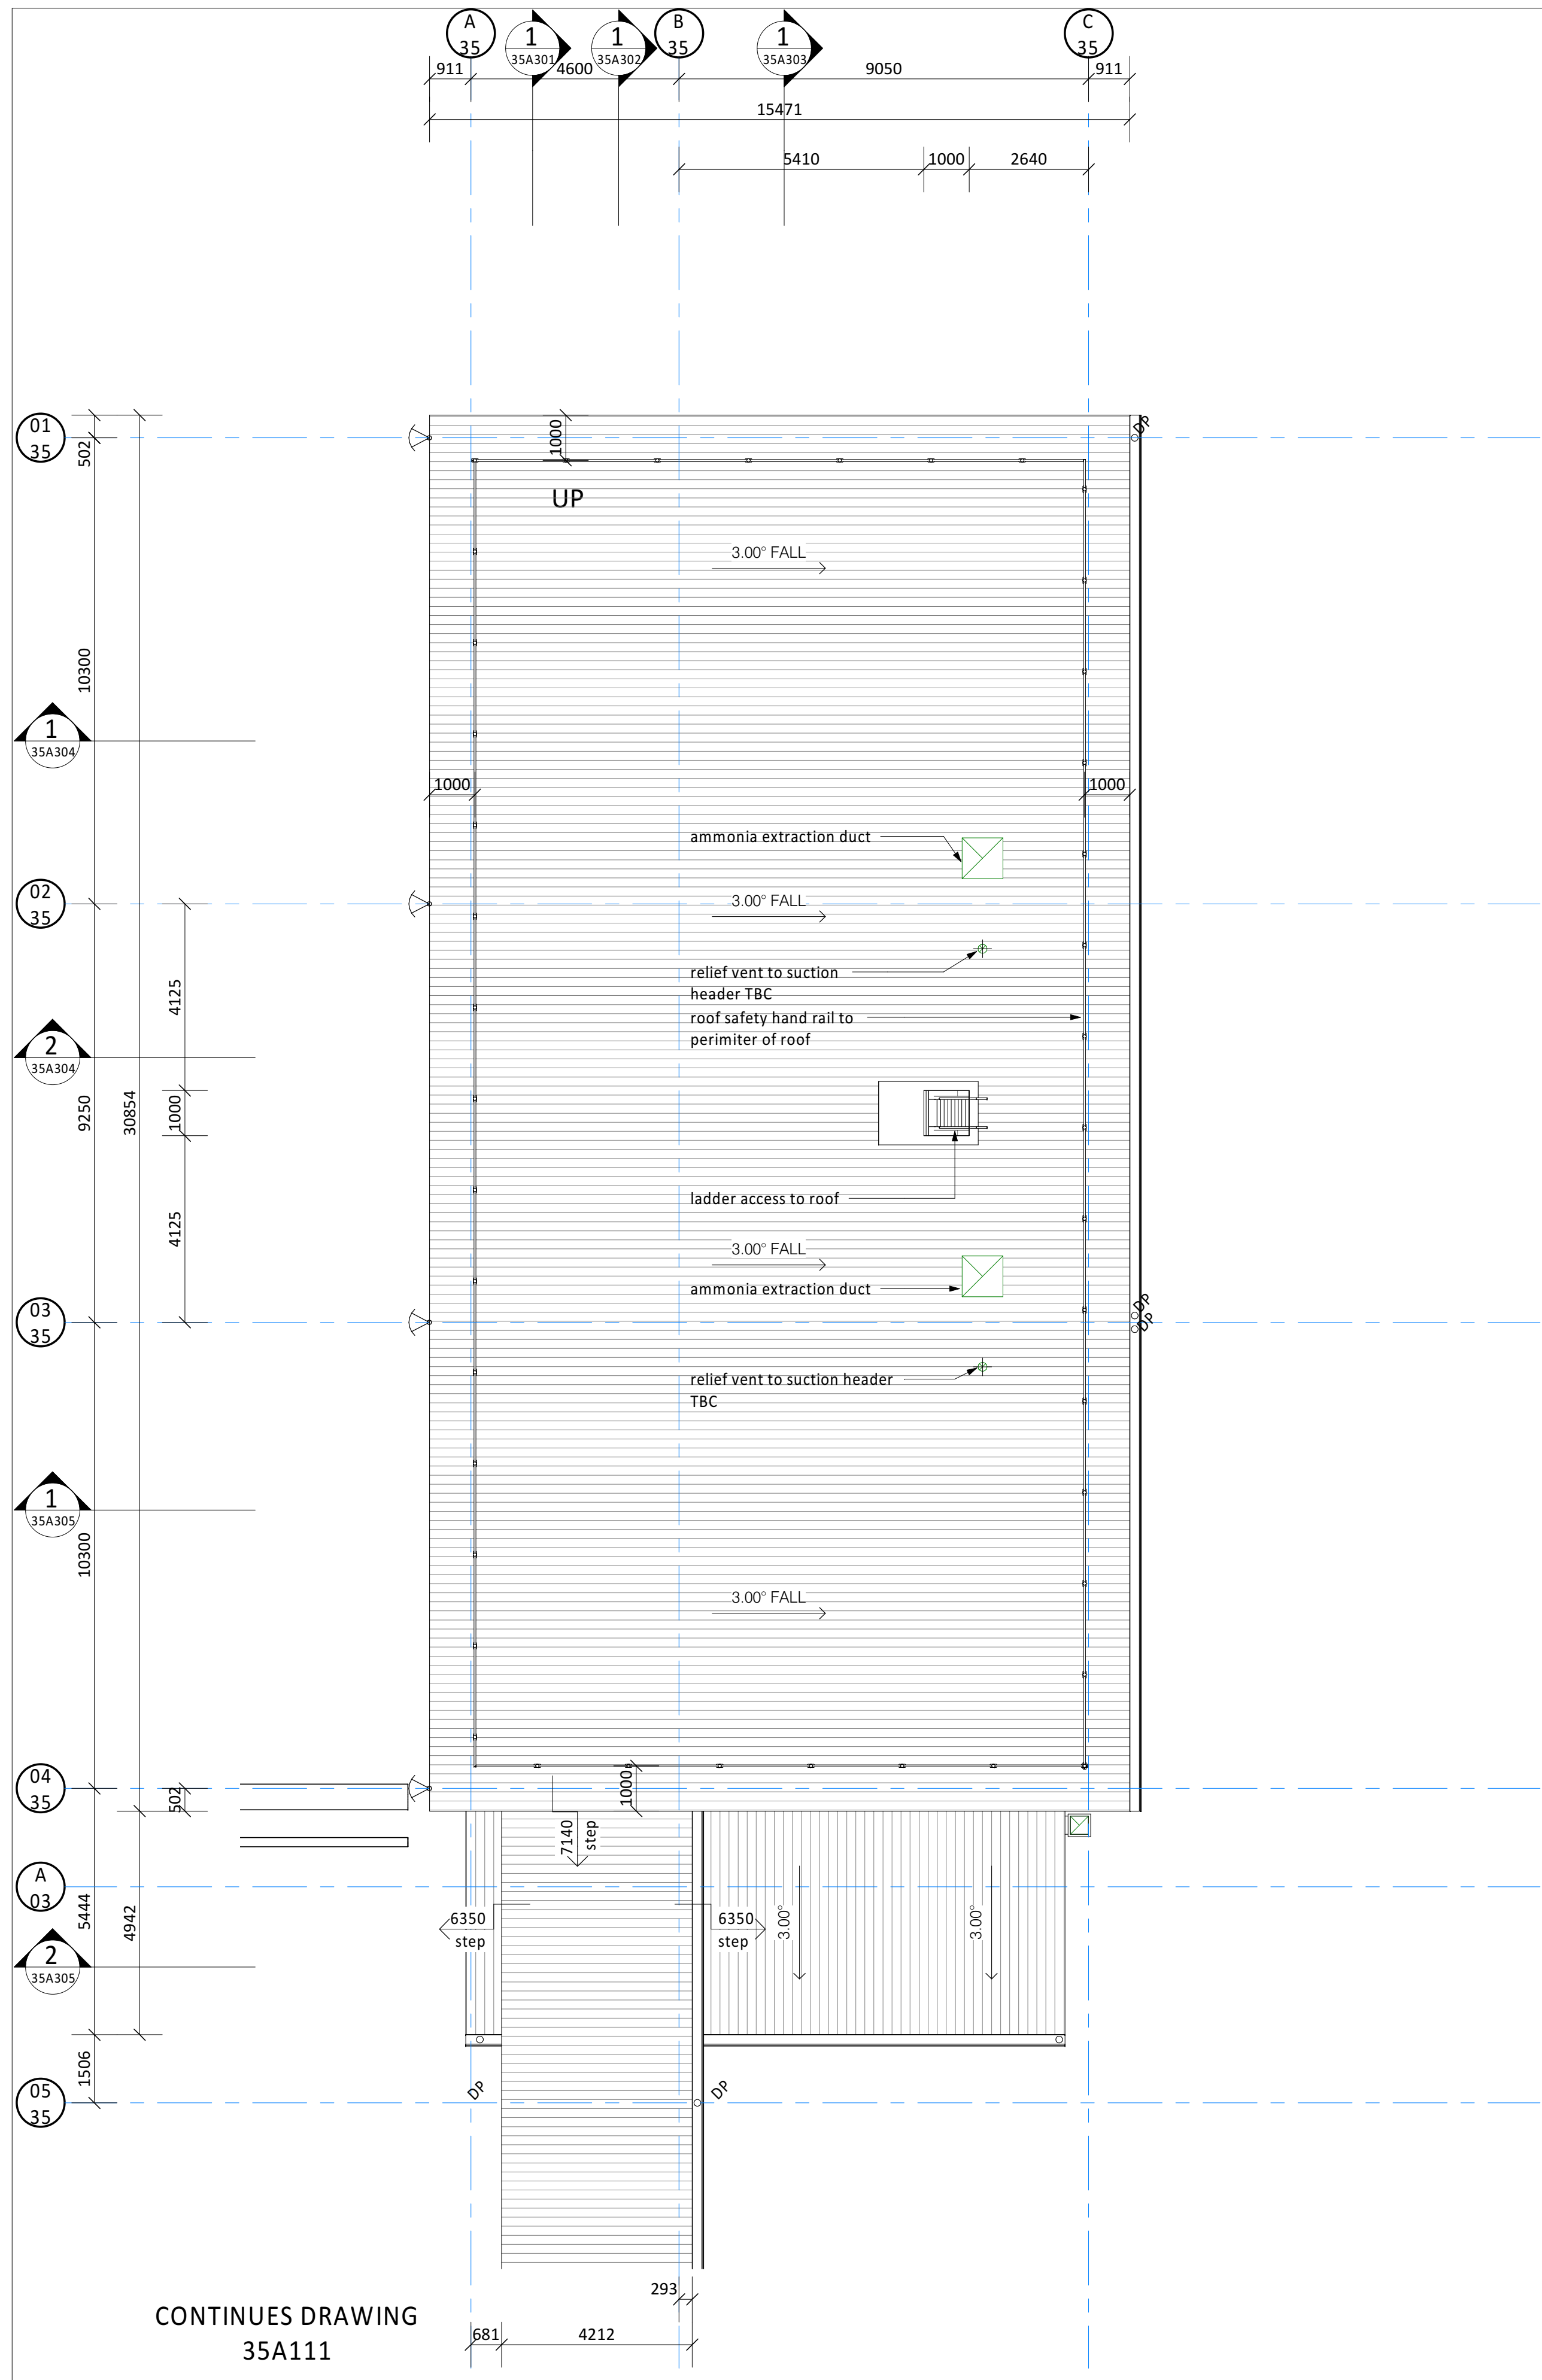

2 ROOF PLAN
A1 = 1 : 100

© WILEY & CO PTY LTD
ABN 40 010 604 869
This document is the property of Wiley & Co Pty Ltd and is copyright. The subject matter of it is confidential. Do not use, reproduce, copy or disclose except with and only to the extent of the prior written consent of Wiley & Co Pty Ltd. Persons receiving this document are responsible for restricting disclosure as stated above.

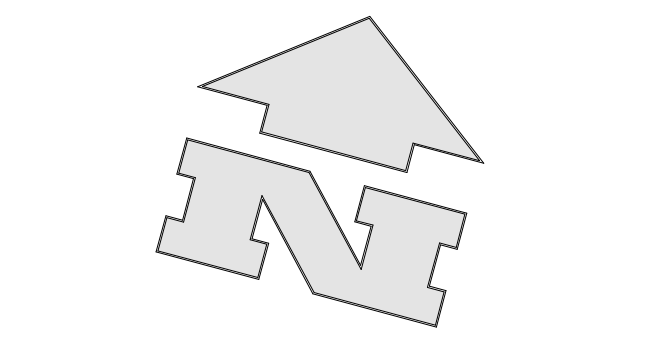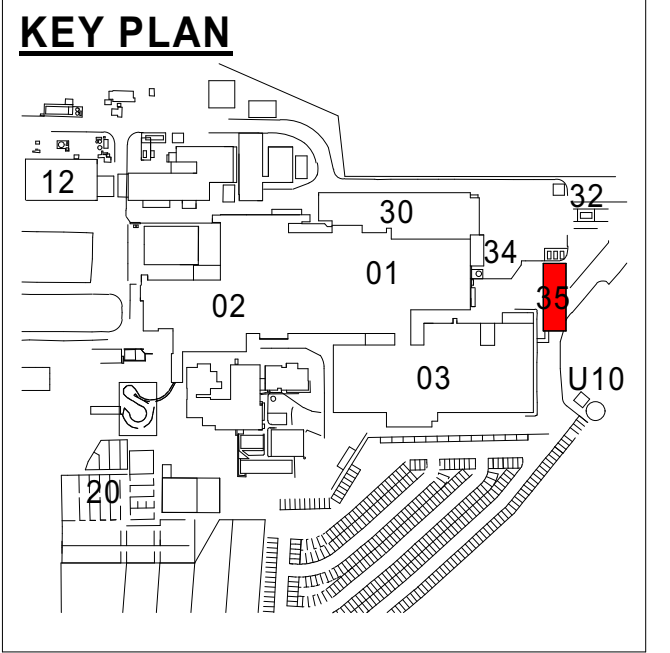

- NOTE:**
- provide zone rated fittings to ammonia vessels area
 - all conduits in plate freezer to be stainless steel
 - all conduits in non freezer areas to be PVC
 - all insulated panel joints must be core to core connection and or foam filled and sealed to prevent green mould forming on external joints
 - plate freezer and tunnel walls to be restrained with mushroom nut girt/ wind beam fixings for seismic compliance

24/09/21	1	ISSUE FOR REVIEW	AJ
Date	Issue	Amendment	Init

Brisbane Kuala Lumpur Melbourne Sydney Toowoomba
www.wiley.com.au
connect@wiley.com.au
1300 385 988

WILEY

Project



TEYS AUSTRALIA - PLATE
FREEZER PROJECT
WAGGA WAGGA, NSW
Drawing Title
PLATE FREEZER TOP OF
CEILING & ROOF PLANS

Scale A1 = 1:100 (A3 = 1:200) 0 1000 2000


Drawn A.J. Date SEPT 2021

Project No. W25813 Bldg No. 35


Drawing No. Issue

35A103 - 1

NOT FOR CONSTRUCTION

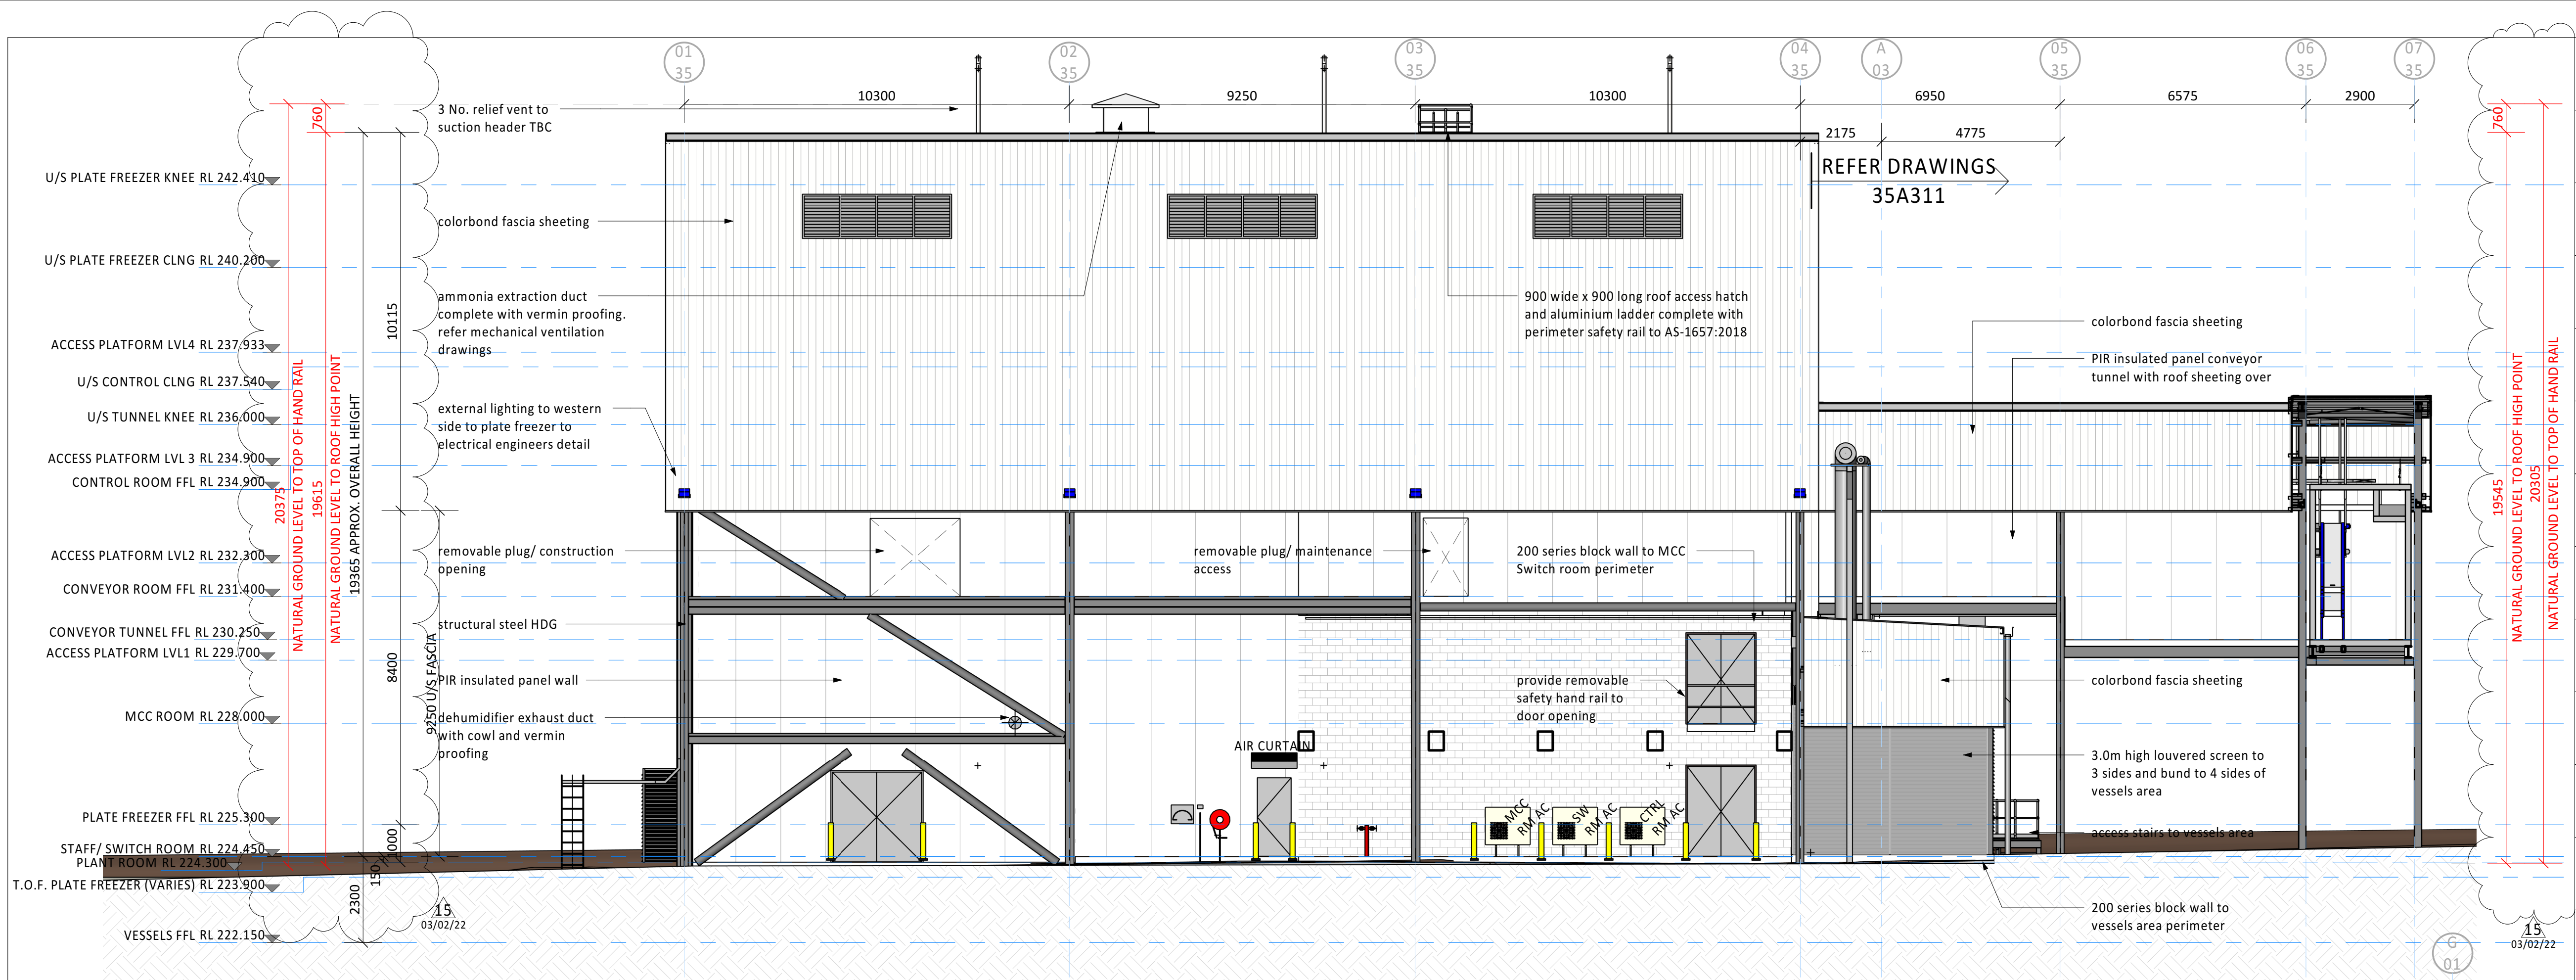

1 WEST ELEVATION
A1 = 1 : 100

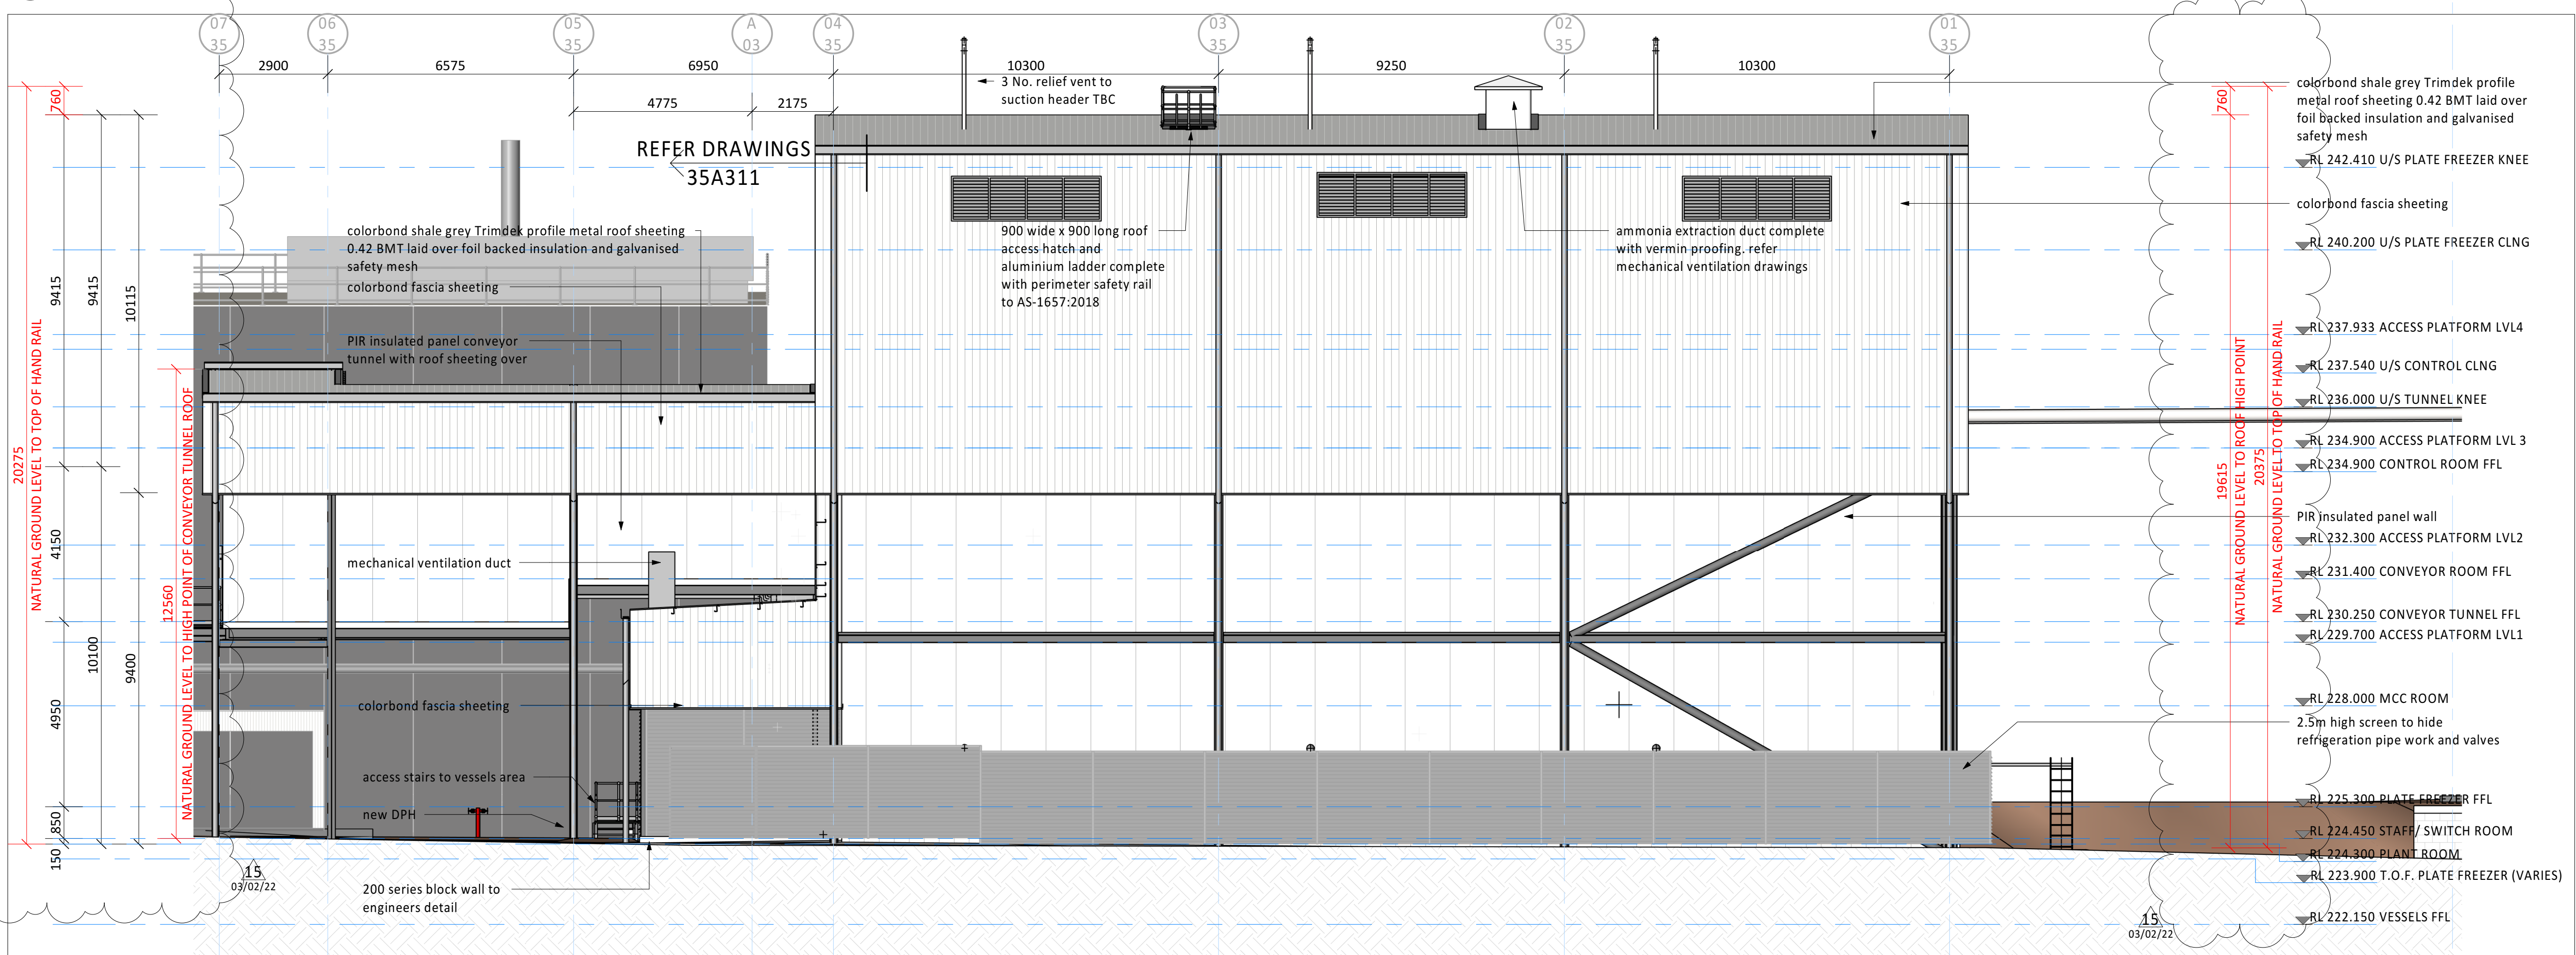

2 EAST ELEVATION
A1 = 1 : 100

© WILEY & CO PTY LTD
ABN 40 010 604 869
This document is the property of Wiley & Co Pty Ltd and is copyright. The subject matter of it is confidential. Do not use, reproduce, copy or disclose except with and only to the extent of the prior written consent of Wiley & Co Pty Ltd. Persons receiving this document are responsible for restricting disclosure as stated above.

03/02/22	15	REVISED DA ISSUE	AJ
17/01/22	14	GMP SUBMISSION	SC
12/12/21	13	NOTES REVISED	AJ
25/11/21	12	TENDER ISSUE	AJ
05/11/21	11	NOTES ADDED/ REVISED	AJ
19/10/21	10	FOR CLIENT REVIEW	AJ
06/10/21	9	FOR CLIENT REVIEW	AJ
05/10/21	8	ISSUED TO MPN	AJ
24/09/21	7	ISSUE FOR REVIEW	AJ
11/06/21	6	VESSEL AREA REVISED	AJ
10/06/21	5	CONCEPT PHASE CLIENT SUBMISSION	AJ

Date	Issue	Amendment	Init
Brisbane Kuala Lumpur Melbourne Sydney Toowoomba www.wiley.com.au connect@wiley.com.au 1300 385 988			

WILEY



TEYS AUSTRALIA - PLATE FREEZER PROJECT
WAGGA WAGGA, NSW
Drawing Title
PLATE FREEZER ELEVATIONS - EAST & WEST

Scale	A1 = 1:100 (A3 = 1:200)	0 1000 2000
Drawn	AJ	Date APR 2021
Project No.	W25813	Bldg No. 35
Drawing No.		Issue

35A201 - 15
NOT FOR CONSTRUCTION


THIS DRAWING IS NOT FOR CONSTRUCTION

ORIGINAL IN COLOUR


ADVICE ♦ DESIGN ♦ ENGINEERING ♦ CONSTRUCTION

Plot Date : 9/02/2022 11:44:21 AM

Cad File No : BIM 360://Tey's - Wagga - Master Site/W25813-35-ARCH.rvt

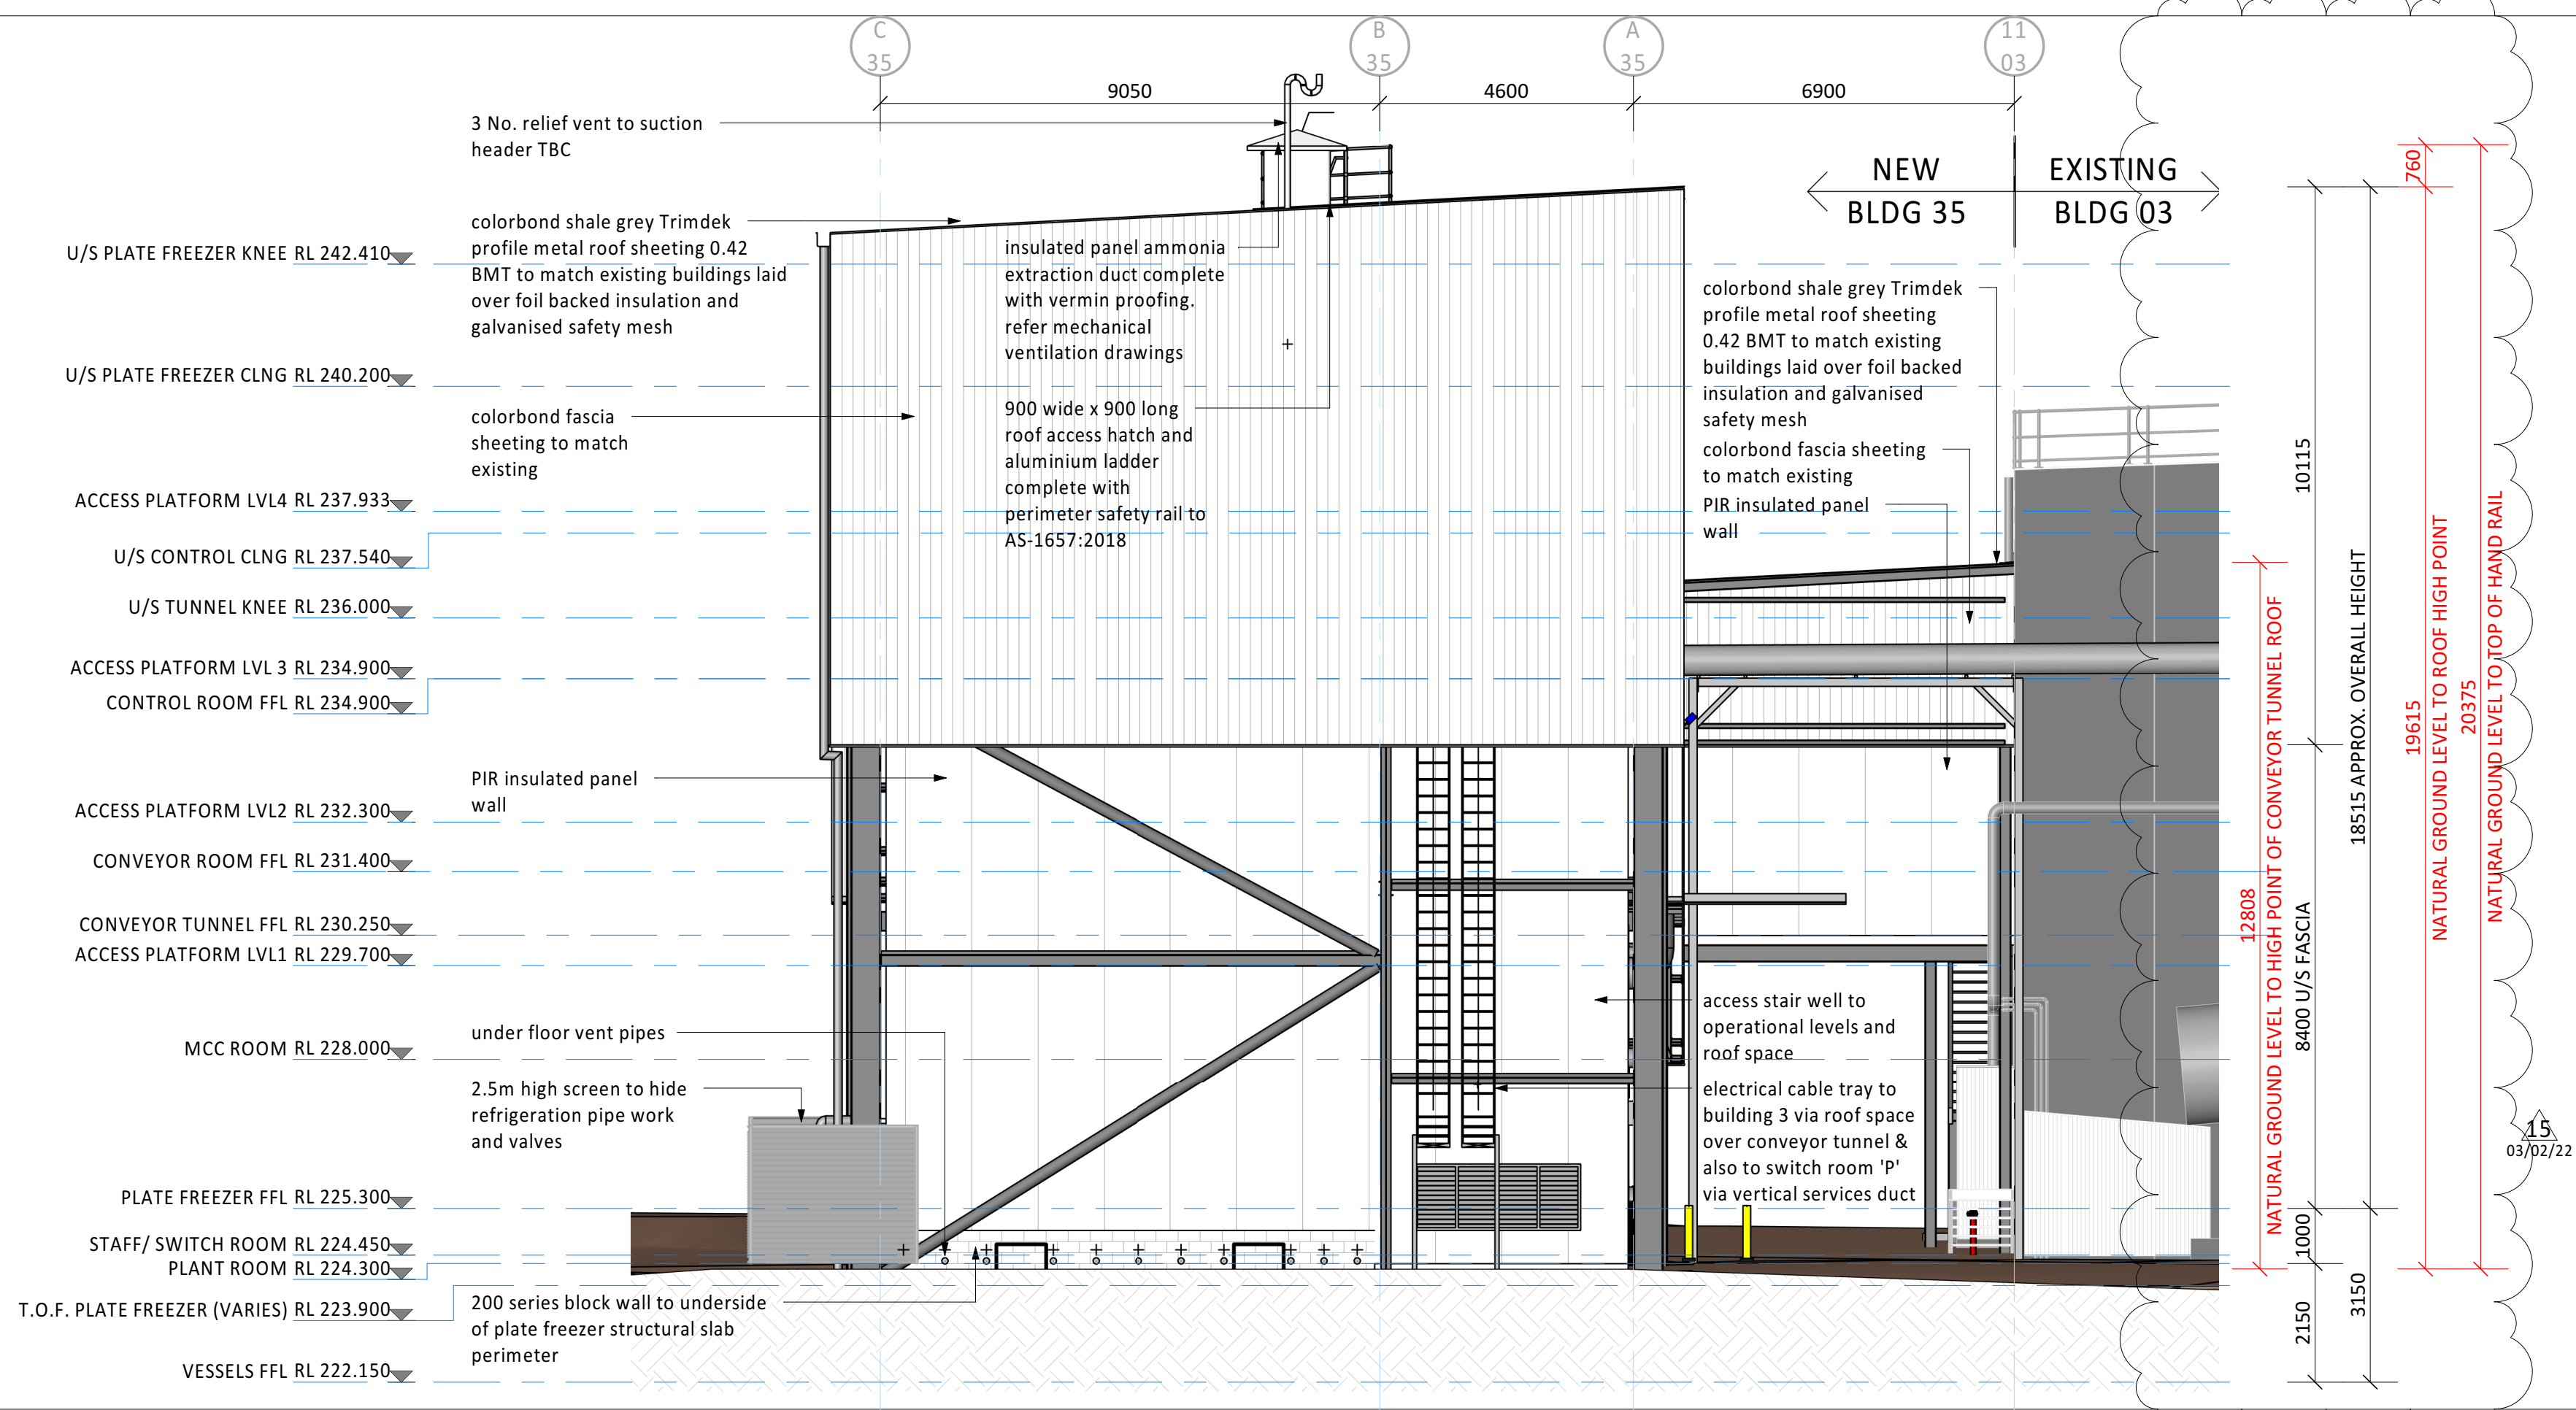

1 NORTH ELEVATION
A1 = 1 : 100

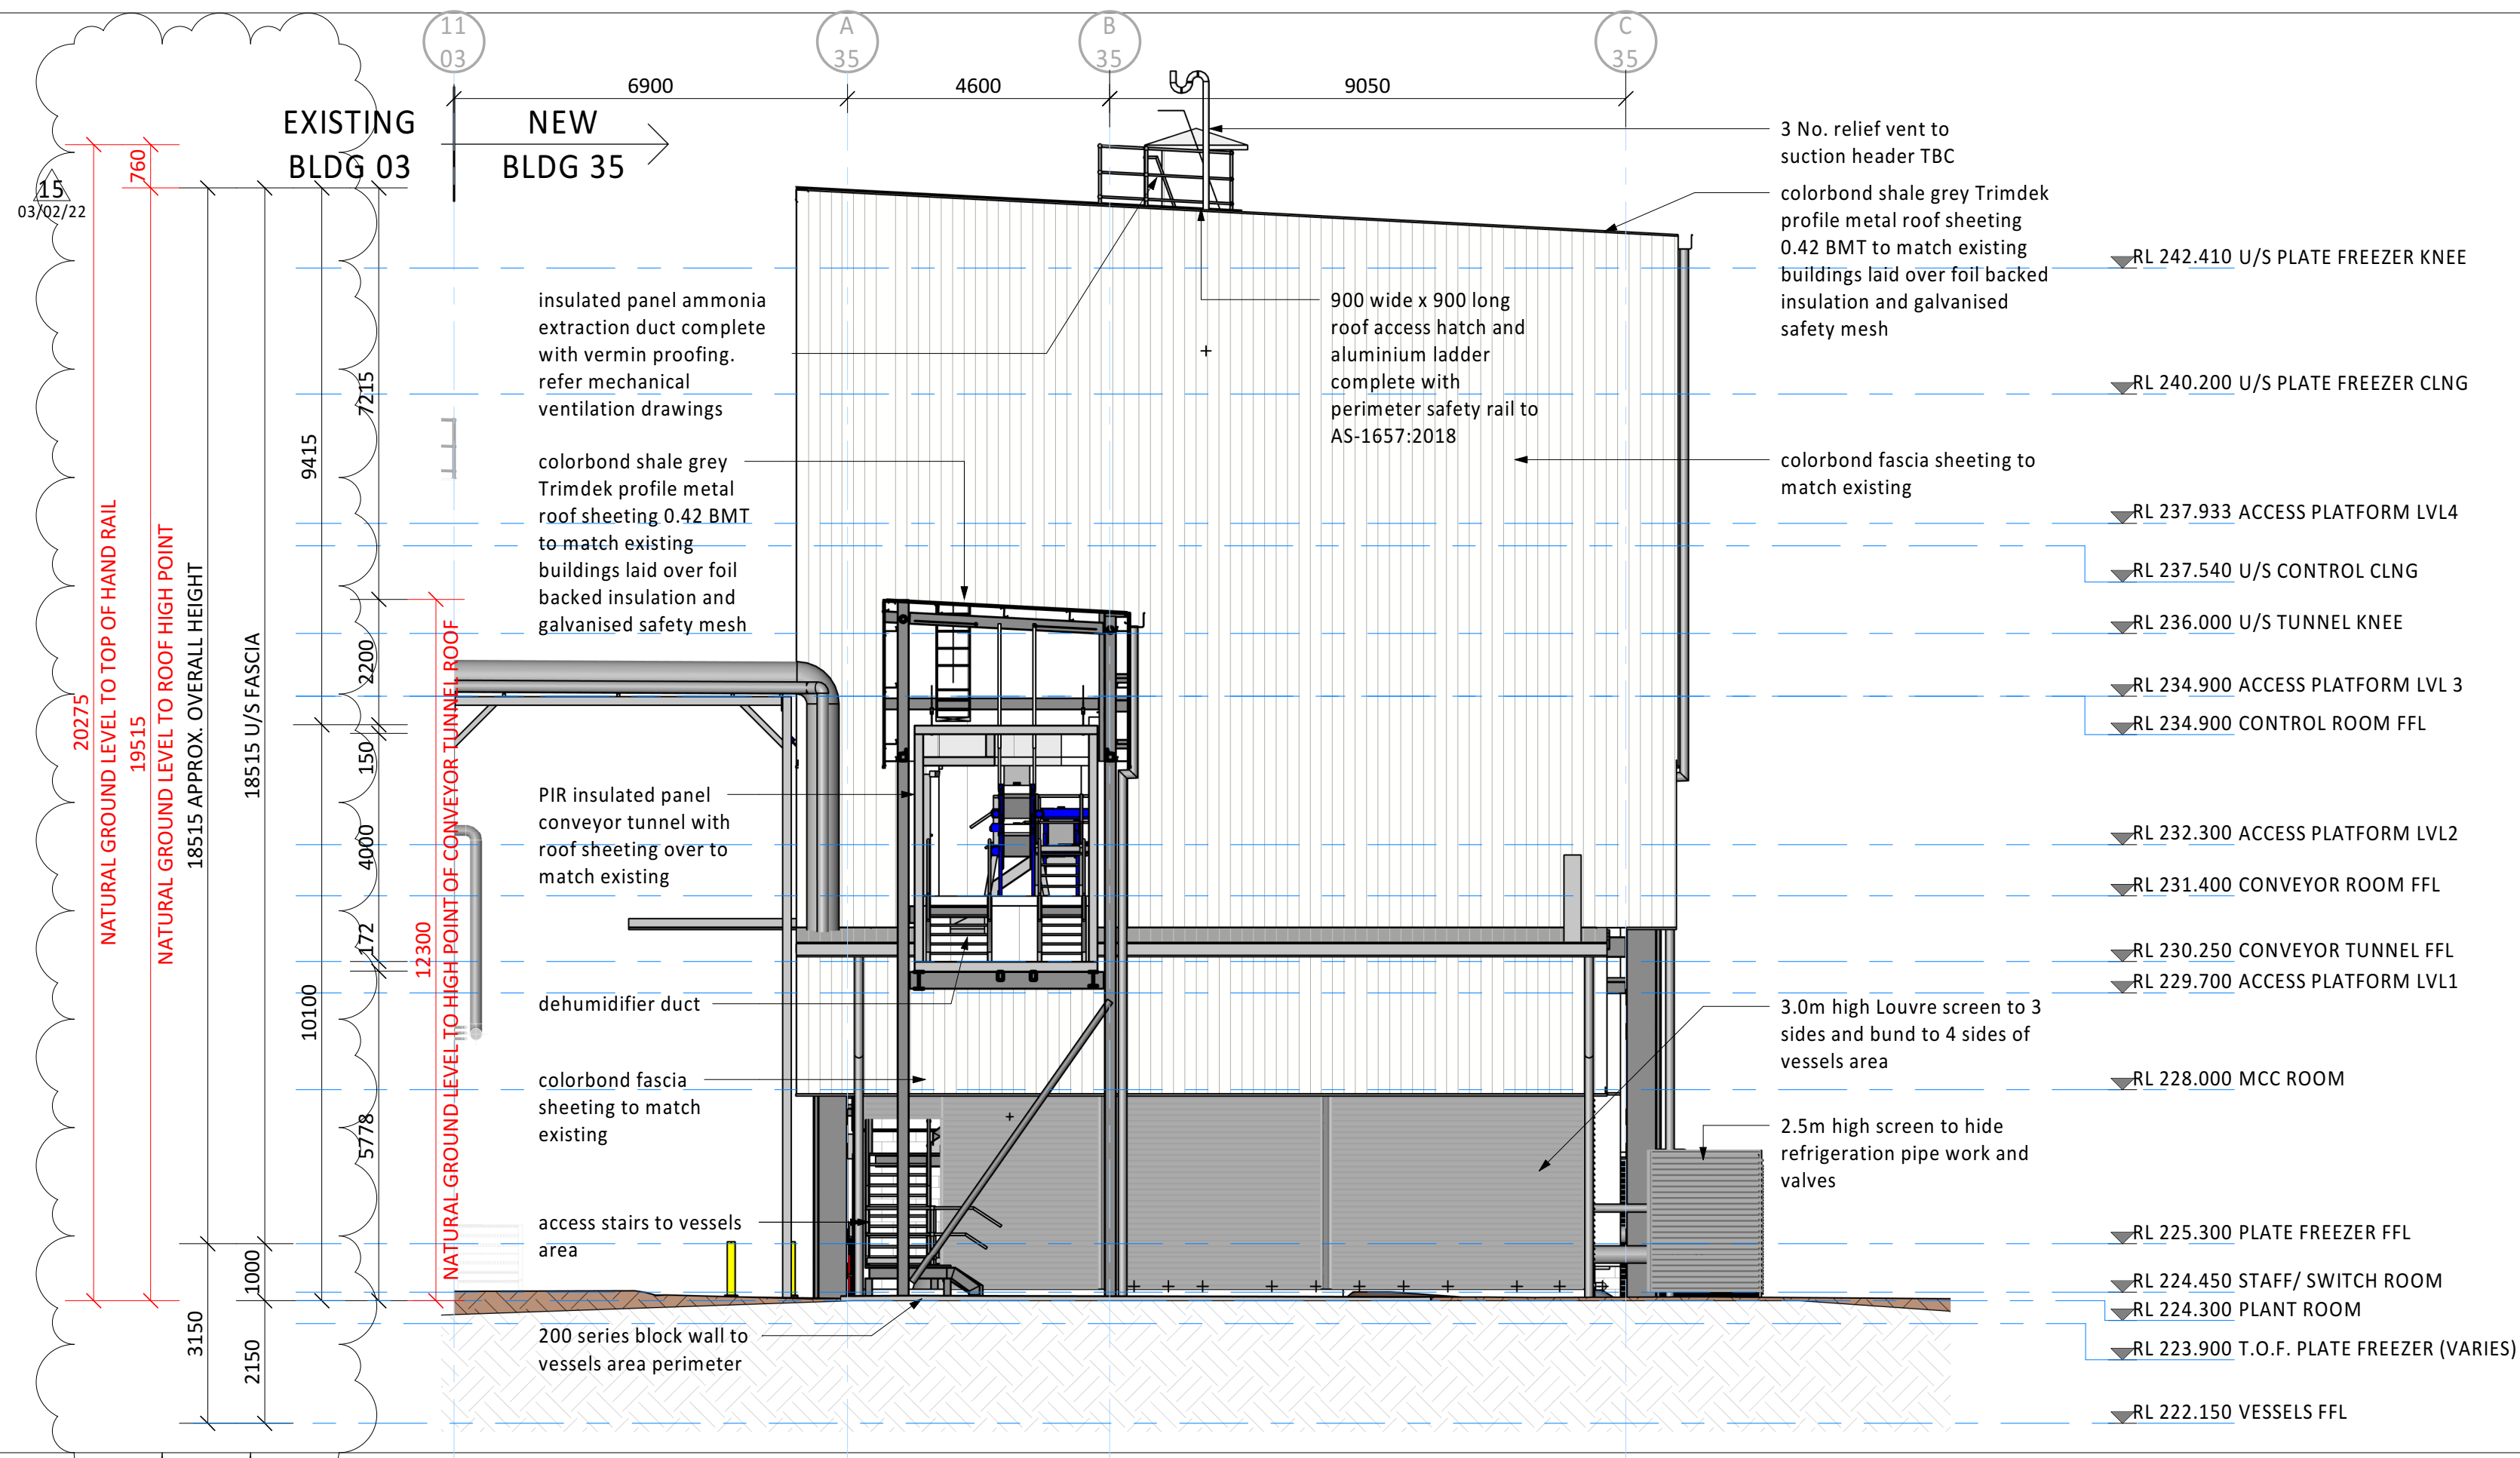

2 SOUTH ELEVATION
A1 = 1 : 100

03/02/22	15	REVISED DA ISSUE	AJ
17/01/22	14	GMP SUBMISSION	SC
12/12/21	13	NOTES REVISED	AJ
25/11/21	12	TENDER ISSUE	AJ
05/11/21	11	NOTES ADDED/ REVISED	AJ
19/10/21	10	FOR CLIENT REVIEW	AJ
06/10/21	9	FOR CLIENT REVIEW	AJ
05/10/21	8	ISSUED TO MPN	AJ
24/09/21	7	ISSUE FOR REVIEW	AJ
11/06/21	6	VESSEL AREA REVISED	AJ
10/06/21	5	CONCEPT PHASE CLIENT SUBMISSION	AJ

Date	Issue	Amendment	Init
Brisbane Kuala Lumpur Melbourne Sydney Toowoomba www.wiley.com.au connect@wiley.com.au 1300 385 988			

WILEY



TEYS AUSTRALIA - PLATE FREEZER PROJECT
WAGGA WAGGA, NSW
Drawing Title
PLATE FREEZER ELEVATIONS - NORTH & SOUTH

Scale	A1 = 1: 100 (A3 = 1: 200)	0 1000 2000 mm
Drawn	AJ	Date APR 2021
Project No.	W25813	Bldg No. 35
Drawing No.	Issue	


35A202 - 15
NOT FOR CONSTRUCTION

THIS DRAWING IS NOT FOR CONSTRUCTION

ORIGINAL IN COLOUR

ADVICE ♦ DESIGN ♦ ENGINEERING ♦ CONSTRUCTION

Plot Date : 7/02/2022 9:36:14 AM

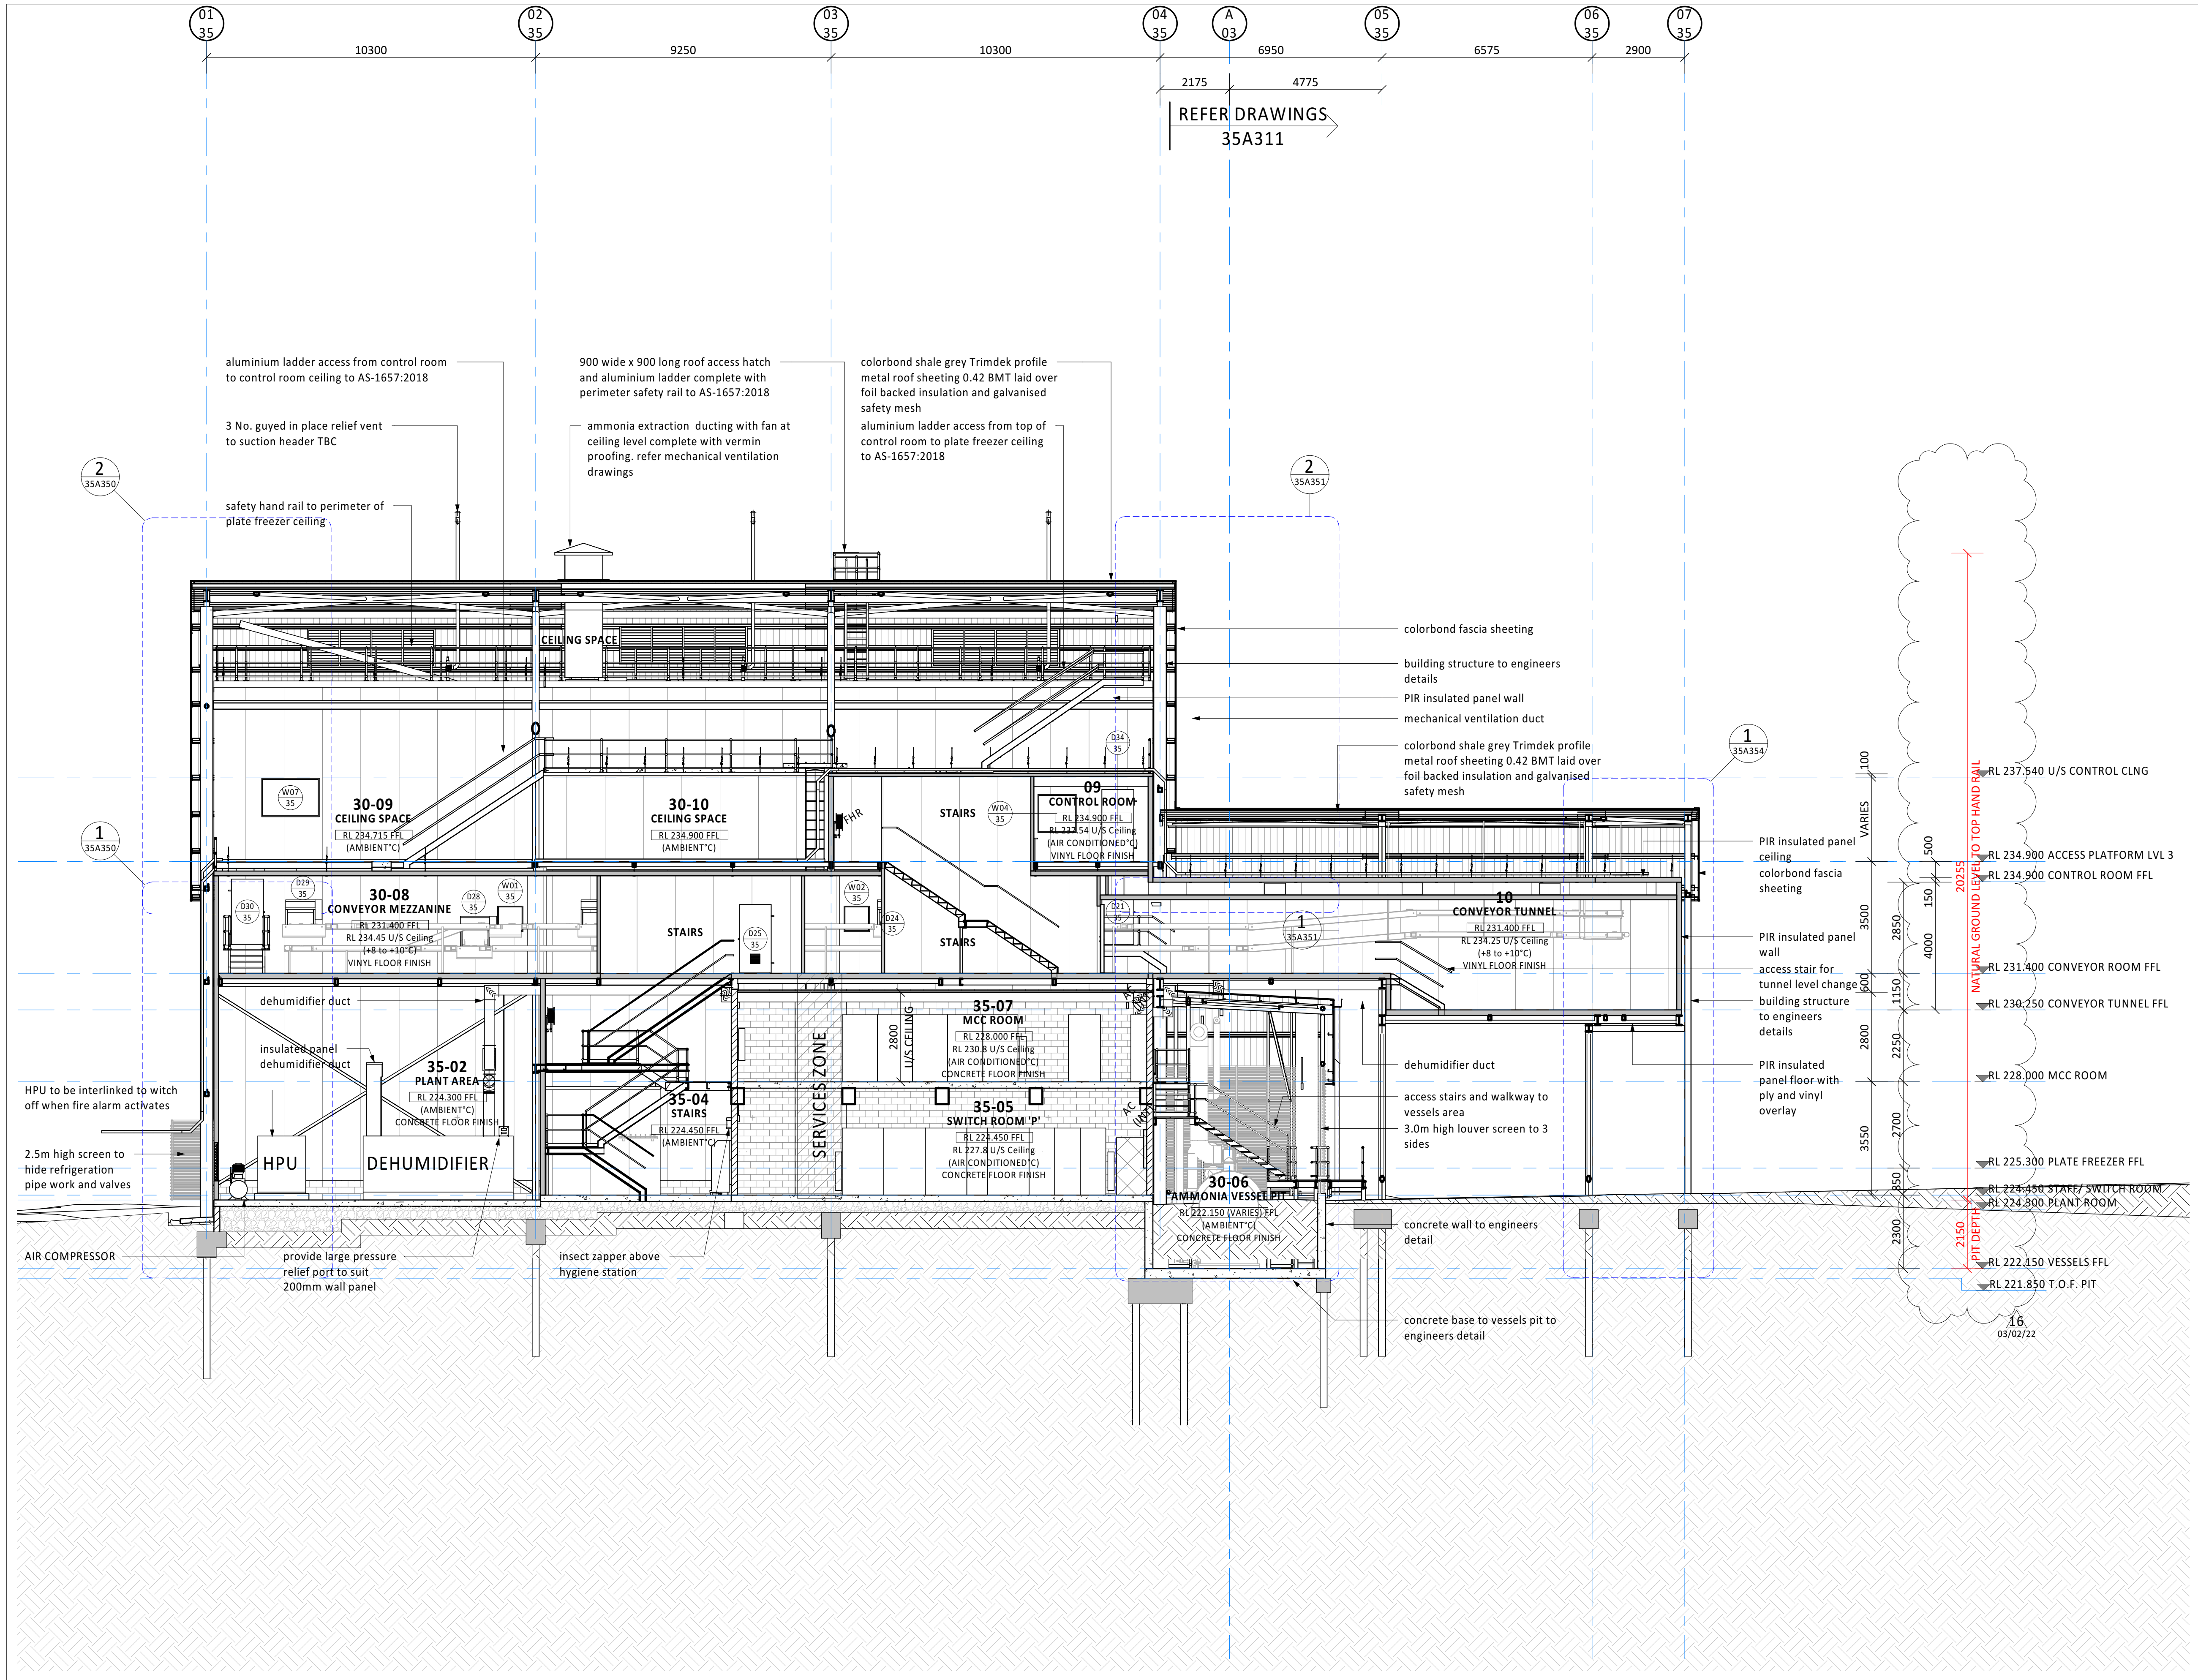

1 SECTION
35A301
A1 = 1 : 100

Cad File No : BIM 360://Teys - Wagga - Master Site/W25813-35-ARCH.rvt

ADVICE ♦ DESIGN ♦ ENGINEERING ♦ CONSTRUCTION

© WILEY & CO PTY LTD

ABN 40 010 604 869

This document is the property of Wiley & Co Pty Ltd and is copyright. The subject matter of it is confidential. Do not use, reproduce, copy or disclose except with and only to the extent of the prior written consent of Wiley & Co Pty Ltd. Persons receiving this document are responsible for restricting disclosure as stated above.

03/02/22	16	REVISED DA ISSUE	AJ
17/01/22	15	GMP SUBMISSION	SC
14/12/21	14	FOOTINGS AND DUCT REVISED	AJ
25/11/21	13	TENDER ISSUE	AJ
05/11/21	12	NOTES ADDED/ REVISED	AJ
19/10/21	11	FOR CLIENT REVIEW	AJ
06/10/21	10	FOR CLIENT REVIEW	AJ
05/10/21	9	ISSUED TO MPN	AJ
24/09/21	8	ISSUE FOR REVIEW	AJ
21/06/21	7	CEILING SPACE ACCESS LADDERS NOW STAIRS	AJ
11/06/21	6	VESSEL AREA REVISED	AJ
10/06/21	5	CONCEPT PHASE CLIENT SUBMISSION	AJ

Date	Issue	Amendment	Init
03/02/22	16	REVISED DA ISSUE	AJ
17/01/22	15	GMP SUBMISSION	SC
14/12/21	14	FOOTINGS AND DUCT REVISED	AJ
25/11/21	13	TENDER ISSUE	AJ
05/11/21	12	NOTES ADDED/ REVISED	AJ
19/10/21	11	FOR CLIENT REVIEW	AJ
06/10/21	10	FOR CLIENT REVIEW	AJ
05/10/21	9	ISSUED TO MPN	AJ
24/09/21	8	ISSUE FOR REVIEW	AJ
21/06/21	7	CEILING SPACE ACCESS LADDERS NOW STAIRS	AJ
11/06/21	6	VESSEL AREA REVISED	AJ
10/06/21	5	CONCEPT PHASE CLIENT SUBMISSION	AJ



Project



TEYS AUSTRALIA - PLATE
FREEZER PROJECT
WAGGA WAGGA, NSW
Drawing Title
CONVEYOR ROOM
SECTION

Scale A1 = 1:100 (A3 = 1: 200) 0 1000 2000


Drawn AJ Date APR 2021

Project No. W25813 Bldg No. 35

Drawing No. Issue

35A301 - 16

NOT FOR CONSTRUCTION

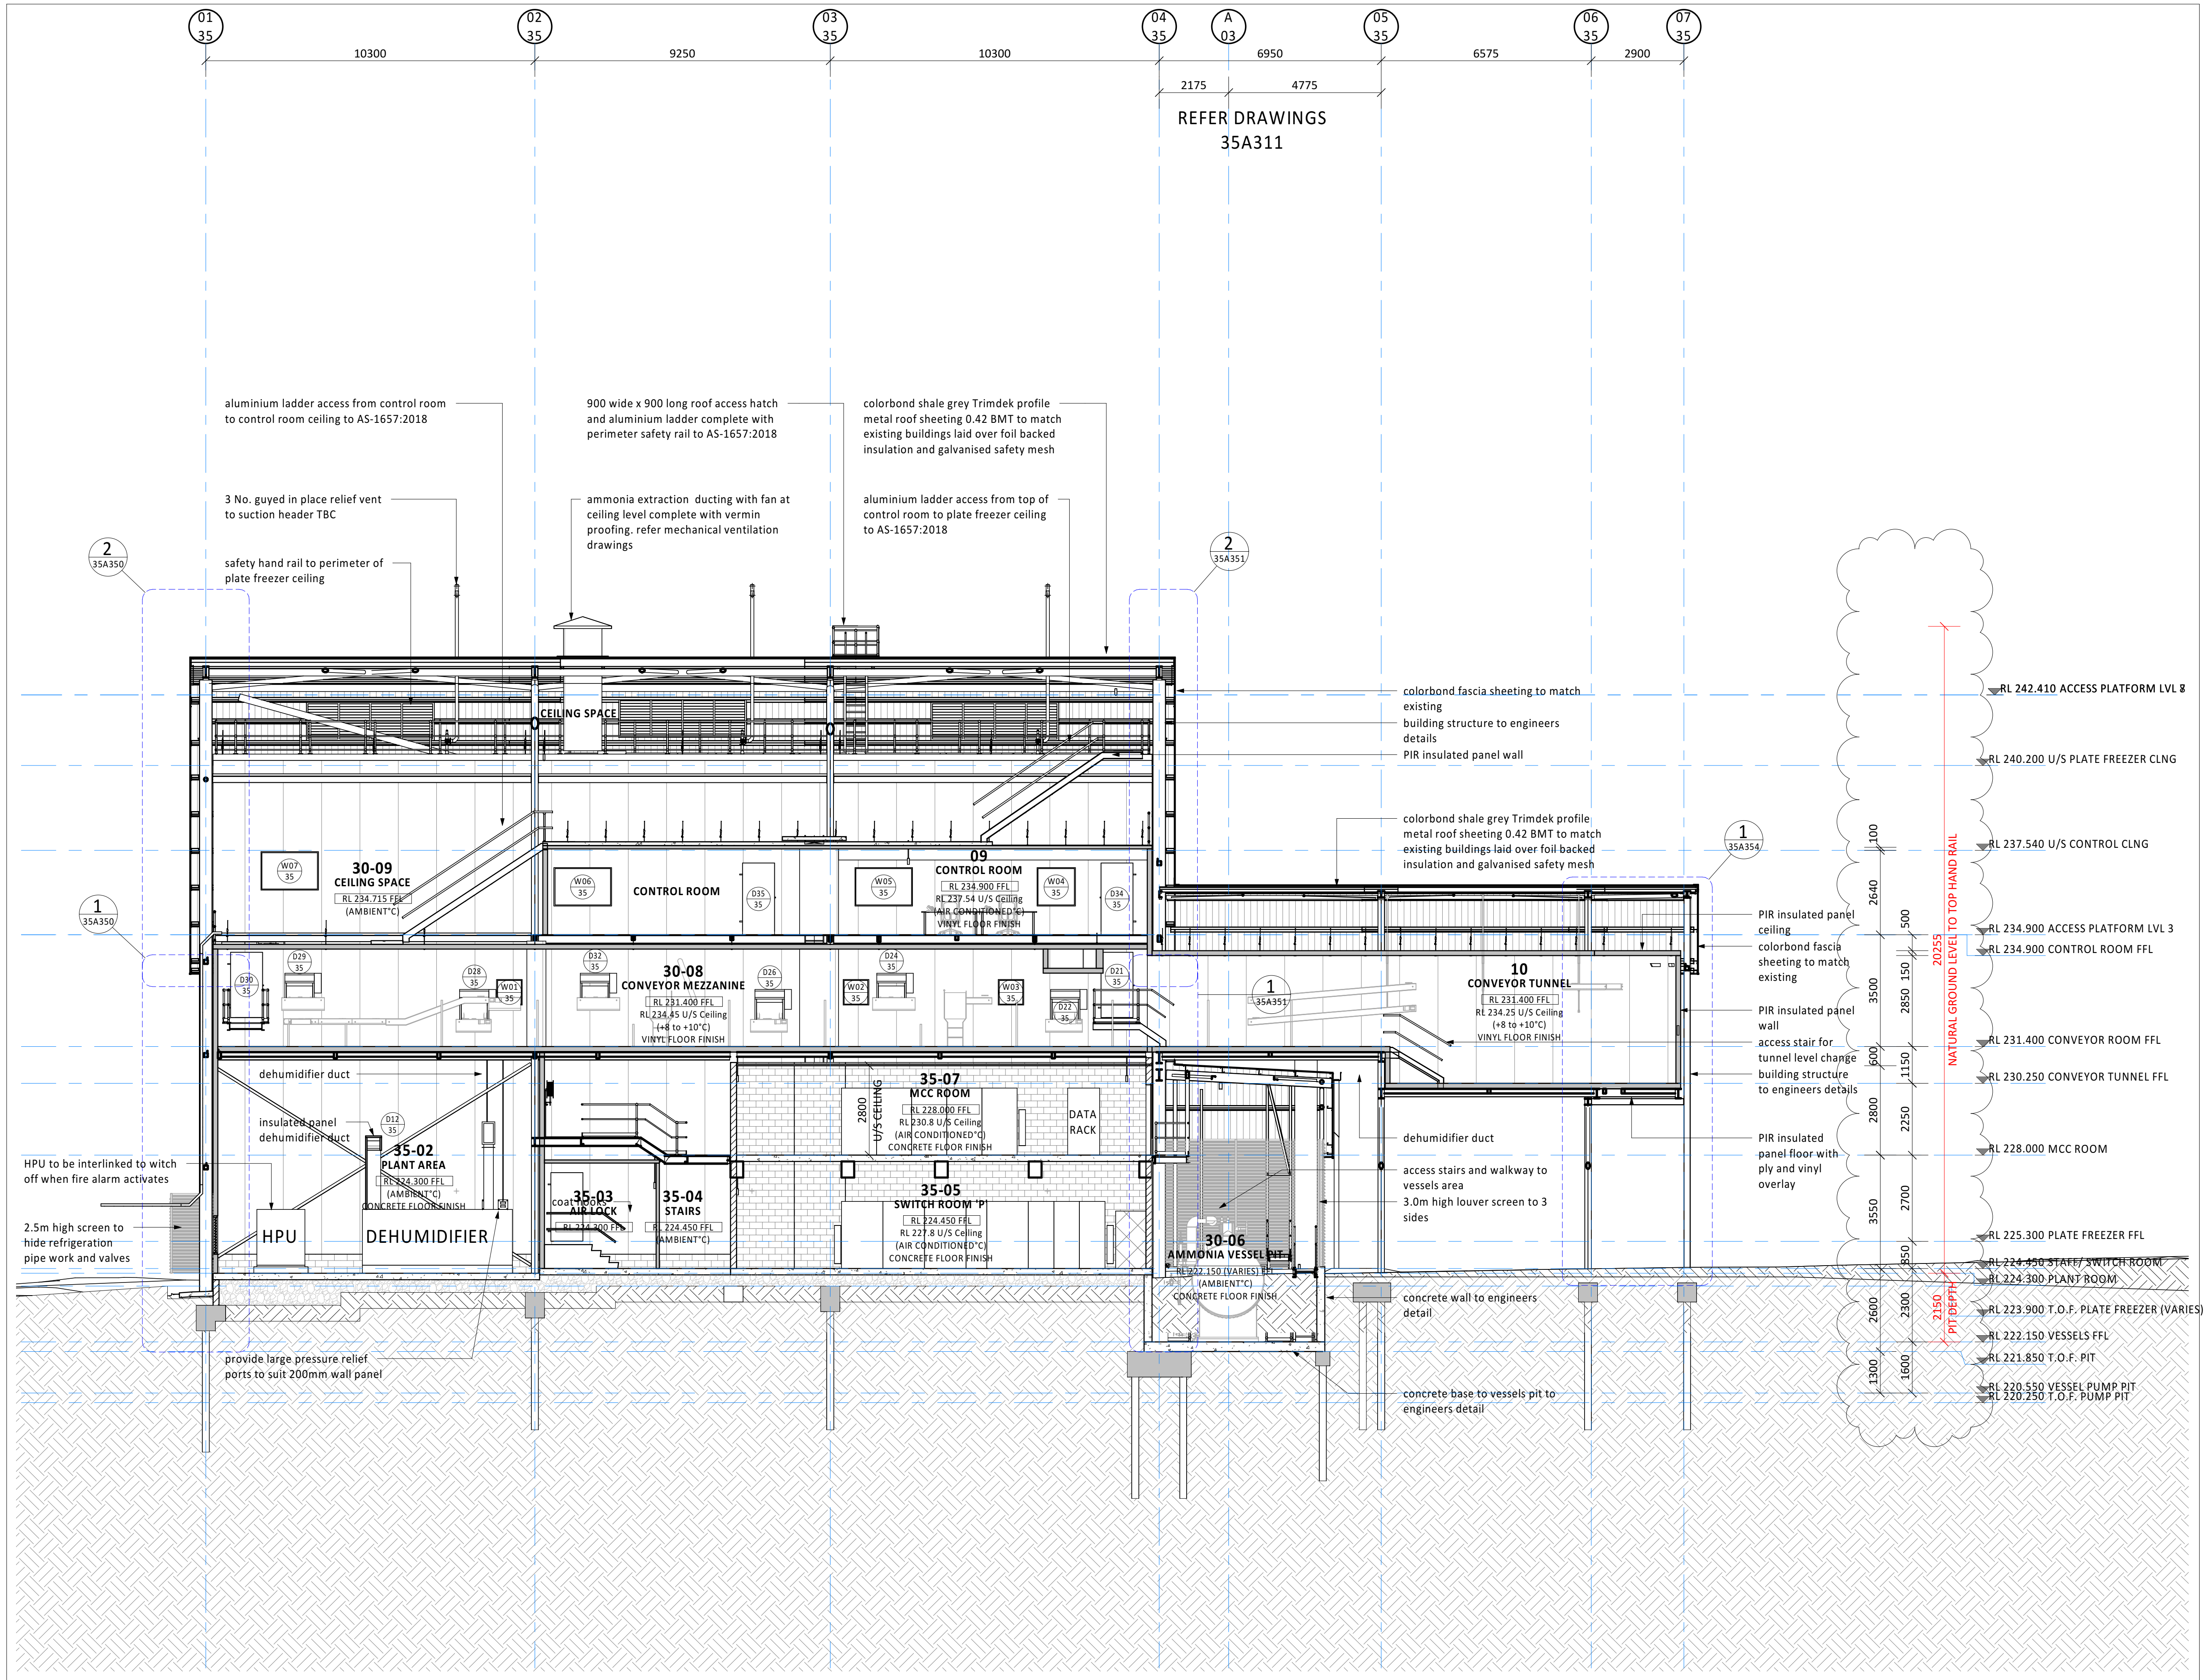

Date	Issue	Amendment	Init
03/02/22	9	REVISED DA ISSUE	AJ
17/01/22	8	GMP SUBMISSION	SC
12/12/21	7	FOOTINGS REVISED	AJ
25/11/21	6	TENDER ISSUE	AJ
05/11/21	5	NOTES ADDED/ REVISED	AJ
19/10/21	4	FOR CLIENT REVIEW	AJ
06/10/21	3	FOR CLIENT REVIEW	AJ
05/10/21	2	ISSUED TO MPN	AJ
24/09/21	1	ISSUE FOR REVIEW	AJ

Brisbane Kuala Lumpur Melbourne Sydney Toowoomba
www.wiley.com.au
connect@wiley.com.au
1300 385 988

WILEY

Project



TEYS AUSTRALIA - PLATE
FREEZER PROJECT
WAGGA WAGGA, NSW
Drawing Title
CONVEYOR ROOM
SECTION

Scale A1= 1:100 (A3= 1: 200) 0 1000 2000

Drawn A.J. Date SEPT 2021

Project No. W25813 Bldg No. 35

Drawing No. Issue

35A302 - 9

NOT FOR CONSTRUCTION

03/02/22	9	REVISED DA ISSUE	AJ
17/01/22	8	GMP SUBMISSION	SC
14/12/21	7	NOTES AND DUCT REVISED	AJ
05/11/21	6	TENDER ISSUE	AJ
05/11/21	5	NOTES ADDED/ REVISED	AJ
19/10/21	4	FOR CLIENT REVIEW	AJ
06/10/21	3	FOR CLIENT REVIEW	AJ
05/10/21	2	ISSUED TO MPN	AJ
24/09/21	1	ISSUE FOR REVIEW	AJ
Date	Issue	Amendment	Init

Brisbane Kuala Lumpur Melbourne Sydney Toowoomba
www.wiley.com.au
connect@wiley.com.au
1300 385 988

WILEY

Project



TEYS AUSTRALIA - PLATE
FREEZER PROJECT
WAGGA WAGGA, NSW
Drawing Title
PLATE FREEZER & VESSEL
SECTION

Scale A1= 1:100 (A3=1: 200) 0 1000 2000


Drawn AJ Date SEPT 2021

Project No. W25813 Bldg No. 35


Drawing No. Issue

35A305 - 9


NOT FOR CONSTRUCTION

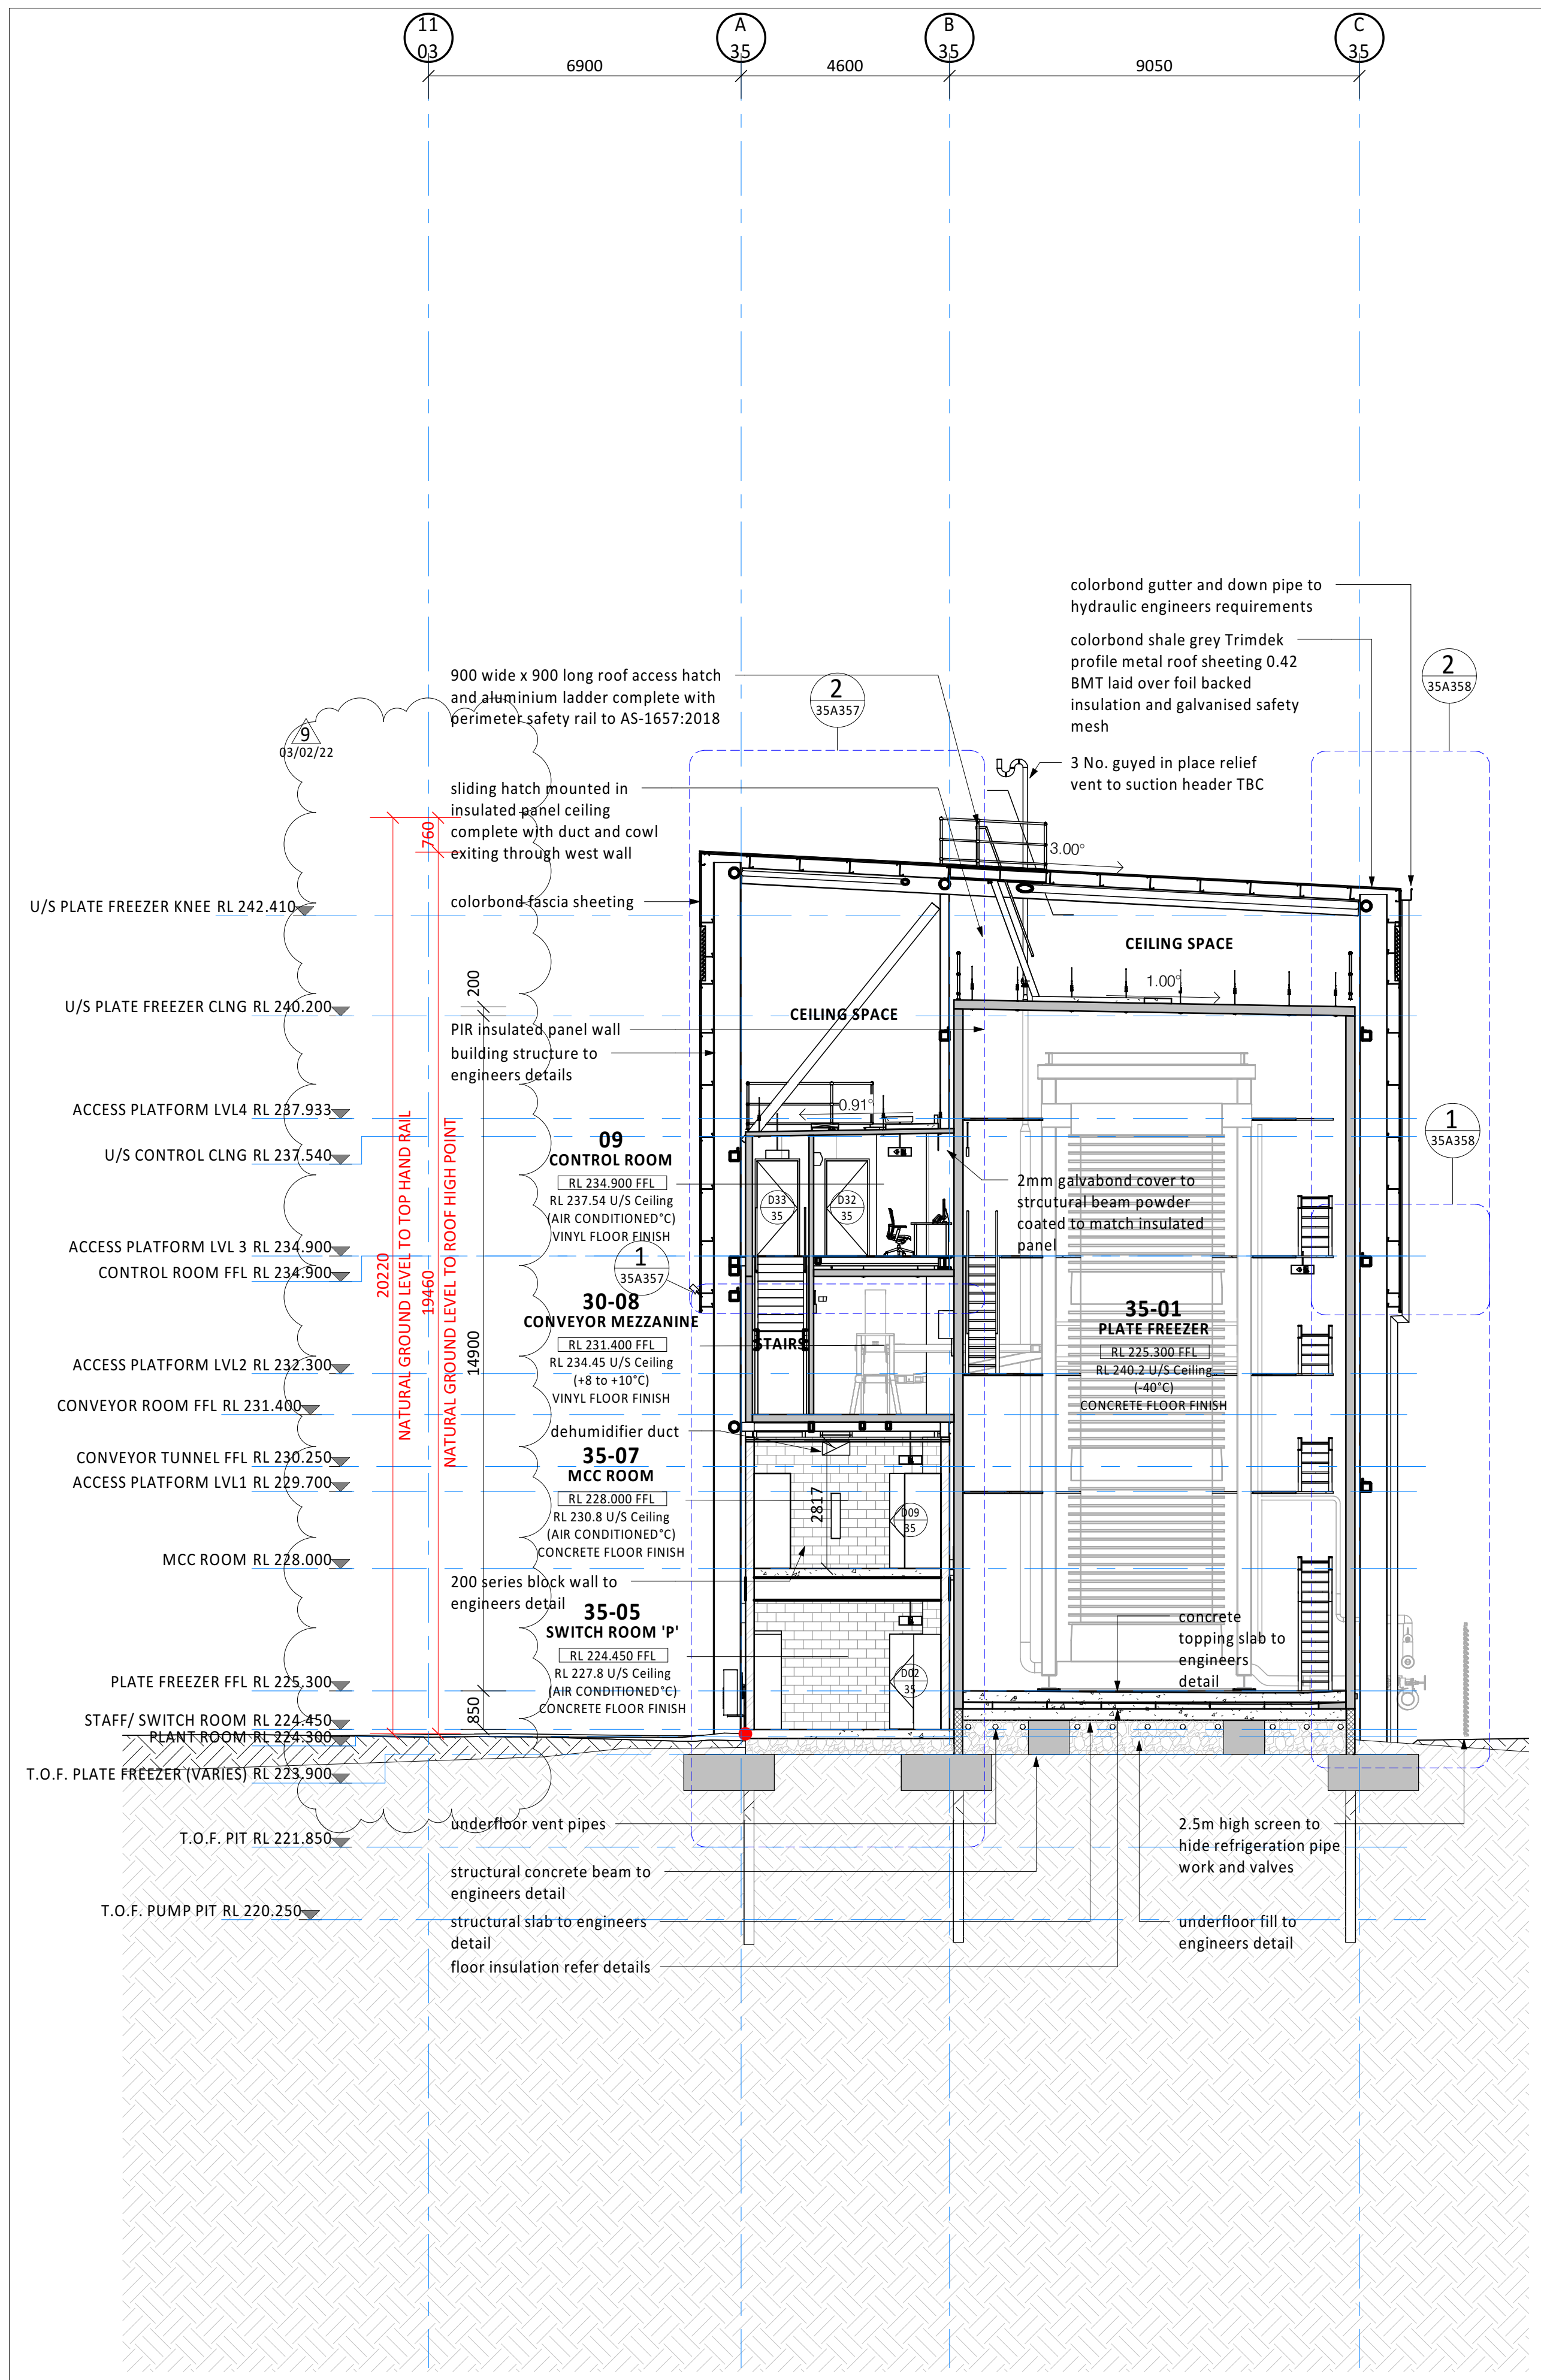


SECTION
A1 = 1 : 100

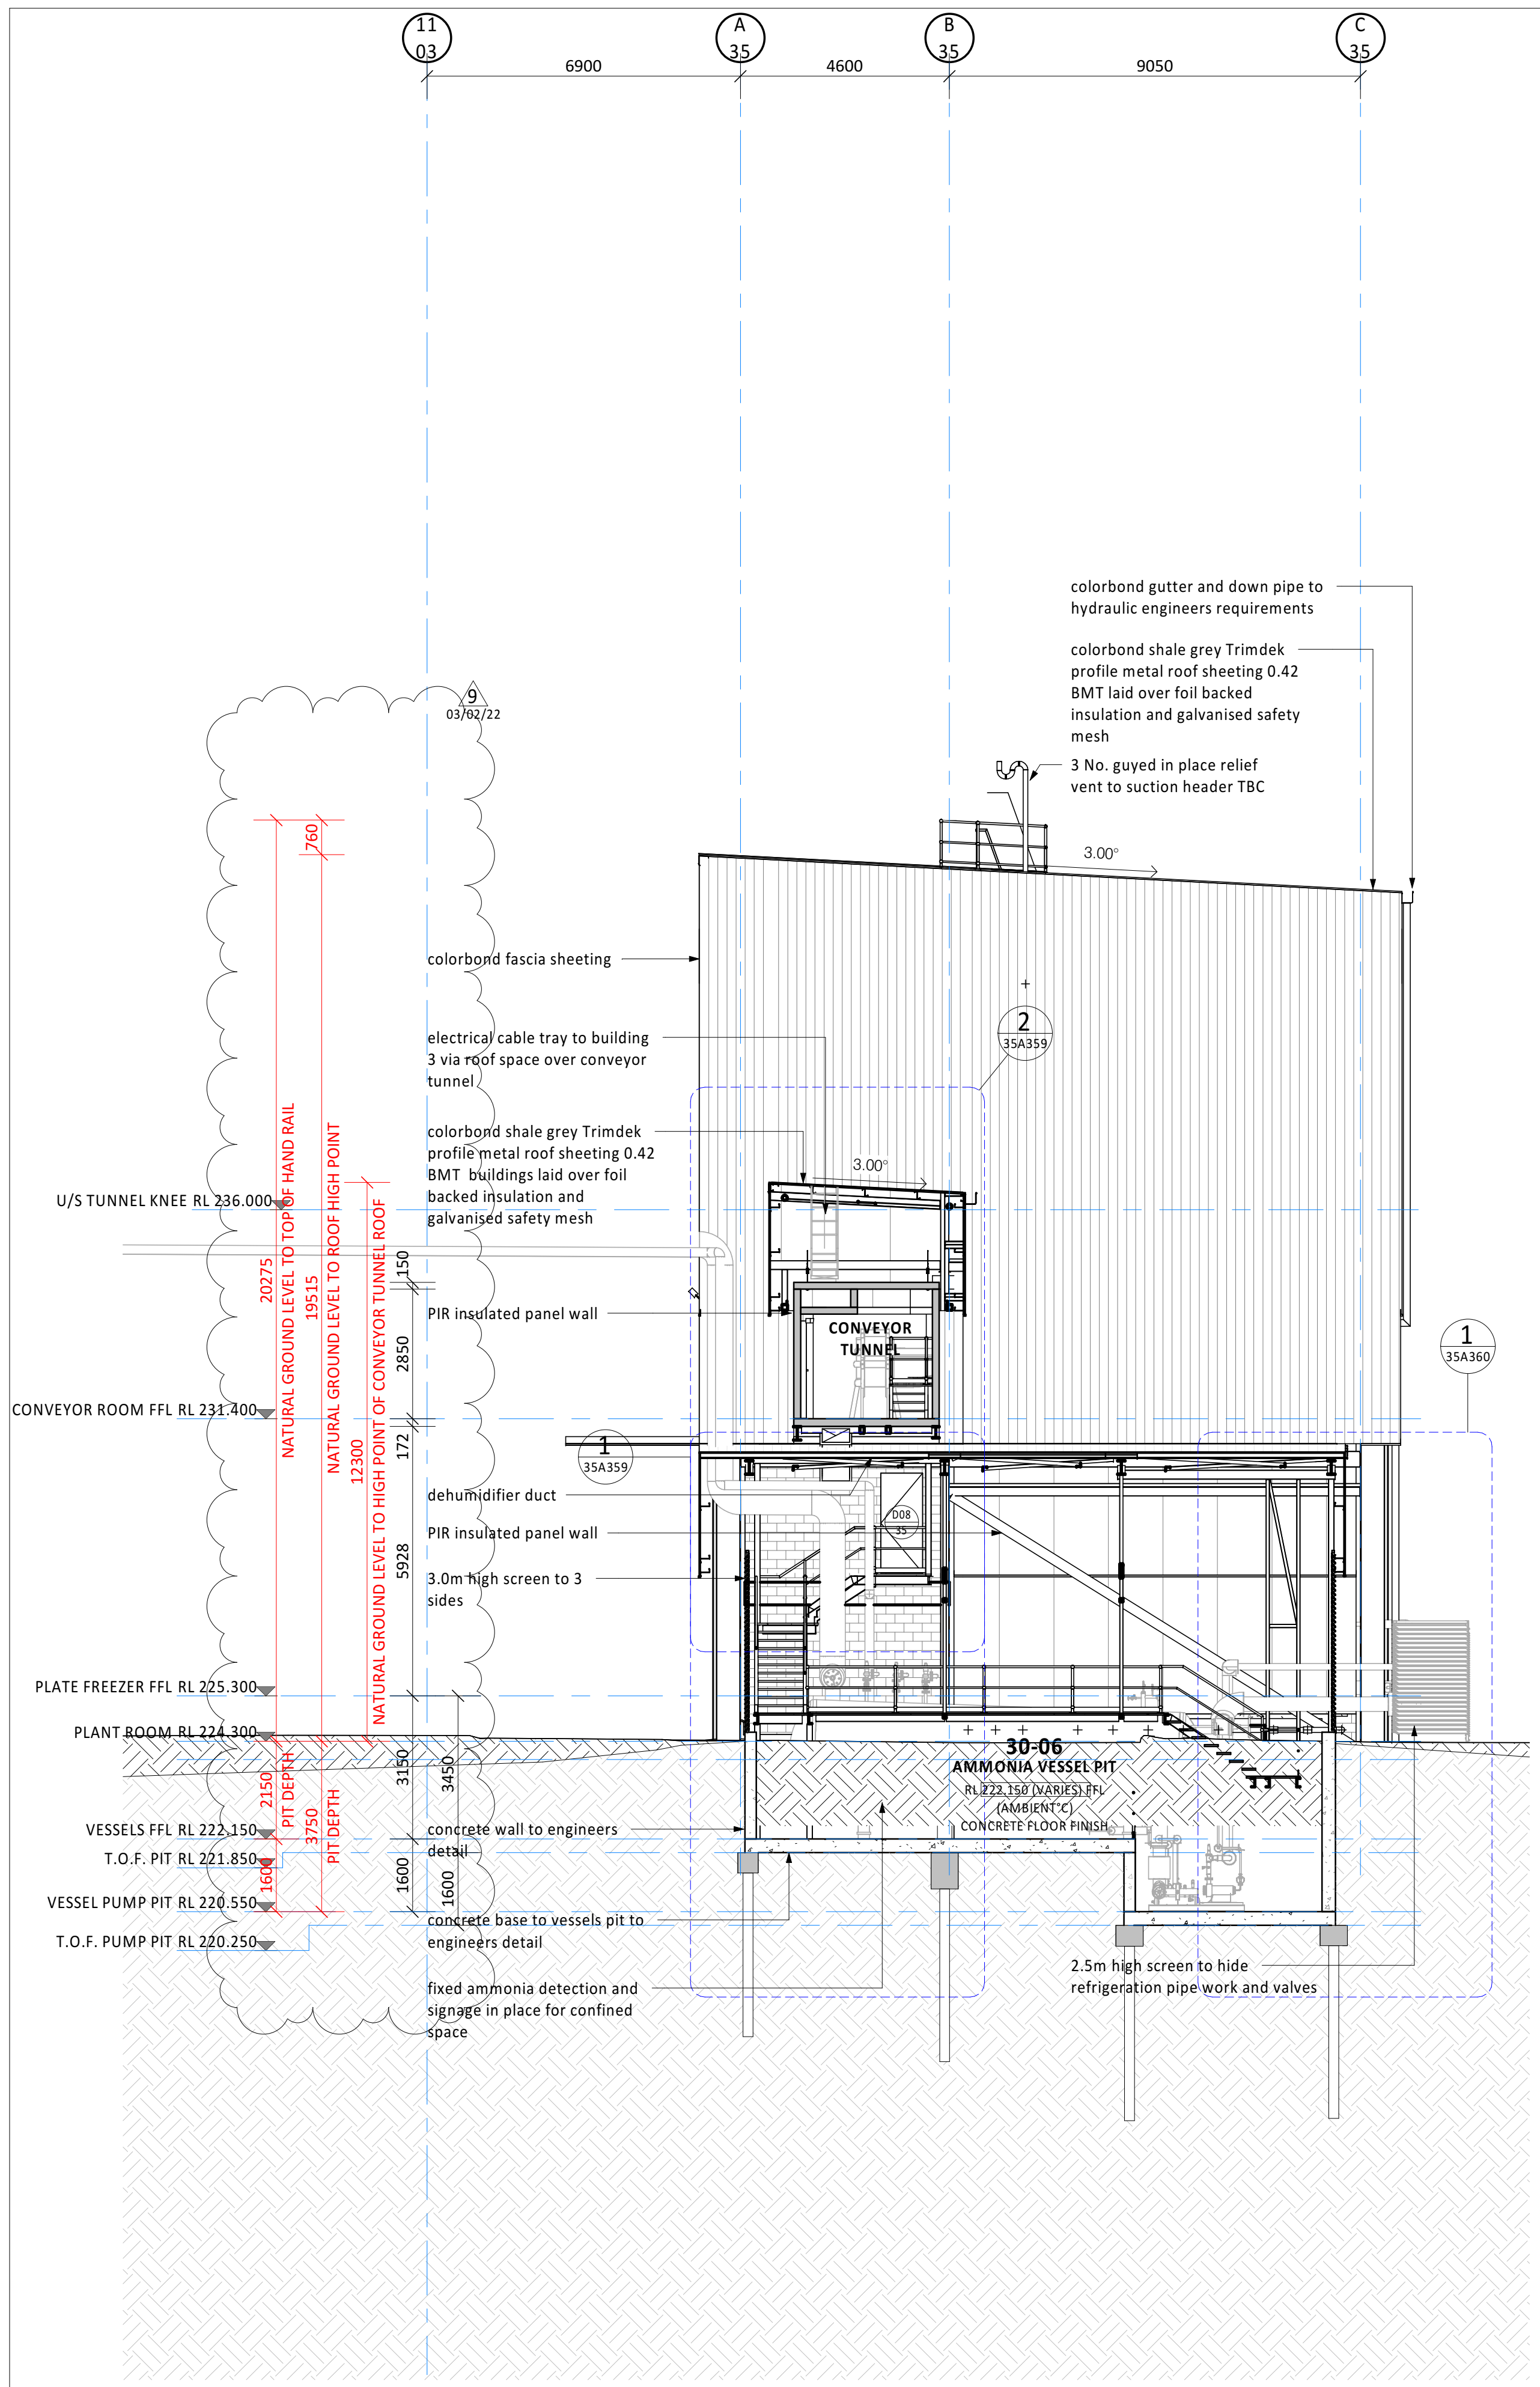


SECTION
A1 = 1 : 100

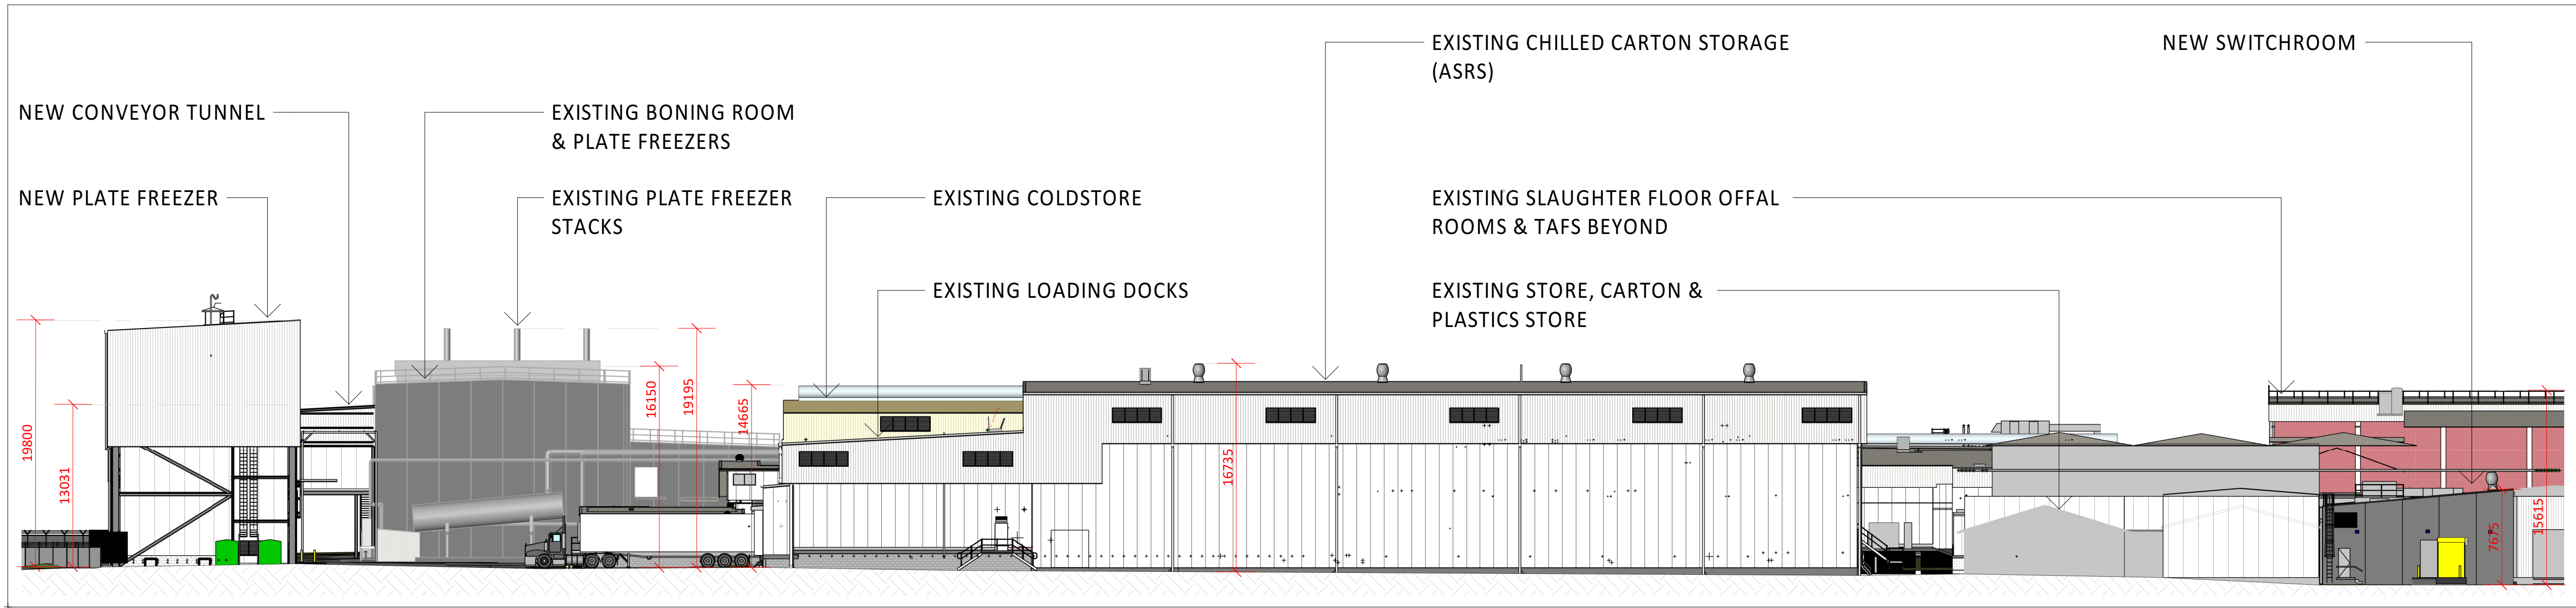

ELEVATION LOOKING SOUTH
NOT TO SCALE

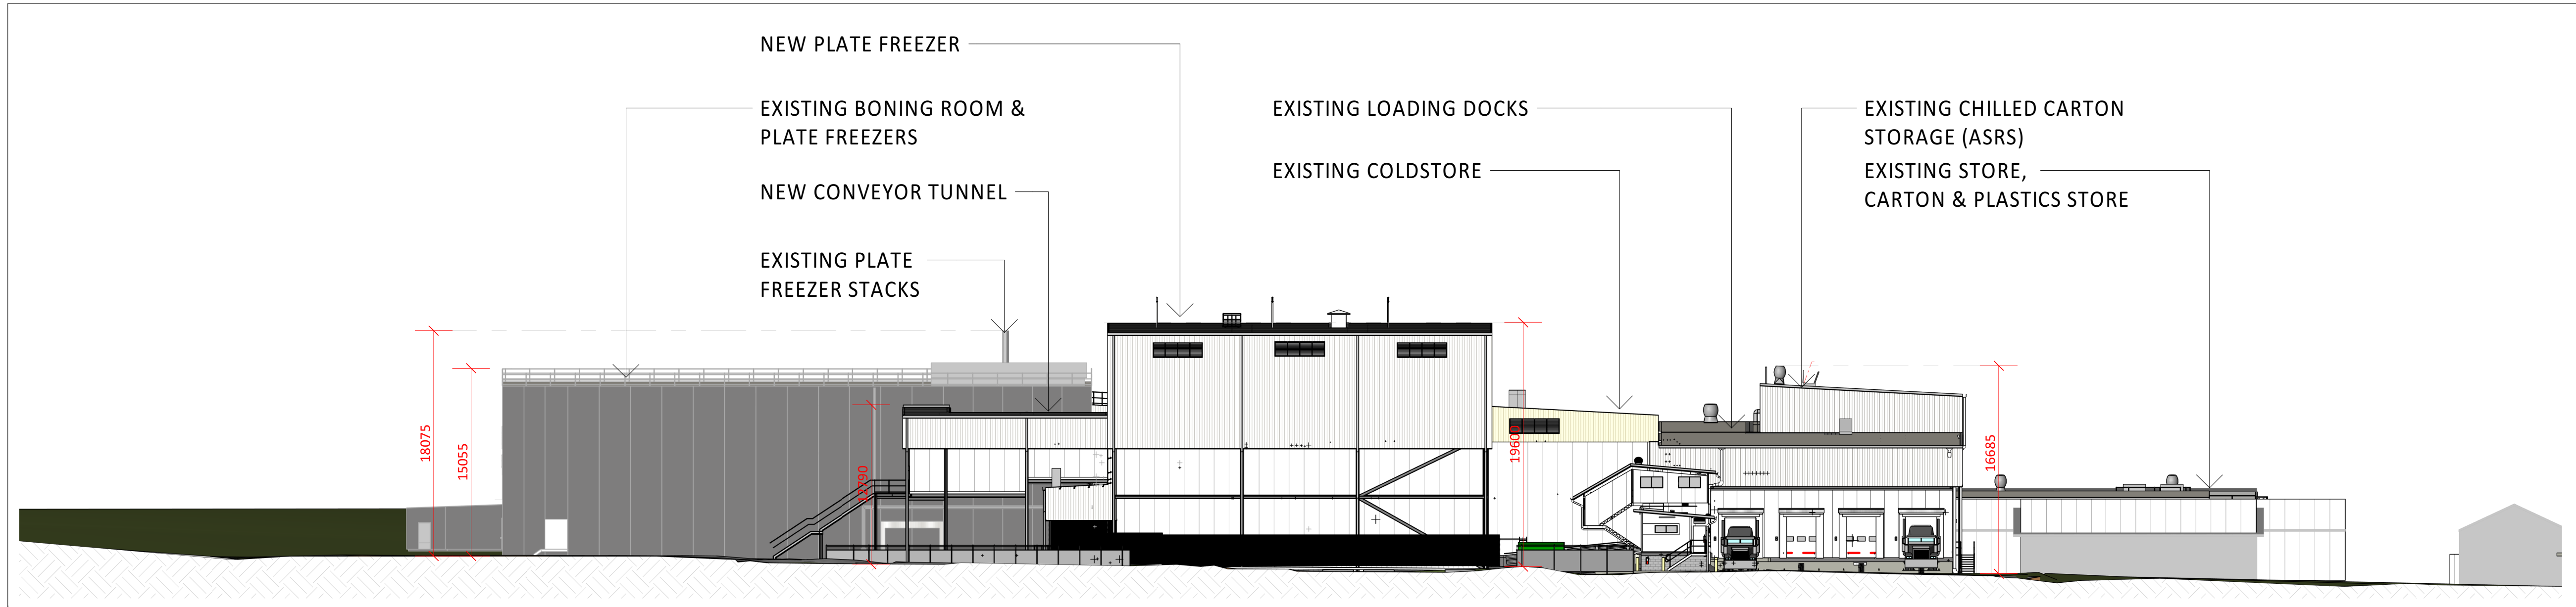

ELEVATION LOOKING WEST
NOT TO SCALE

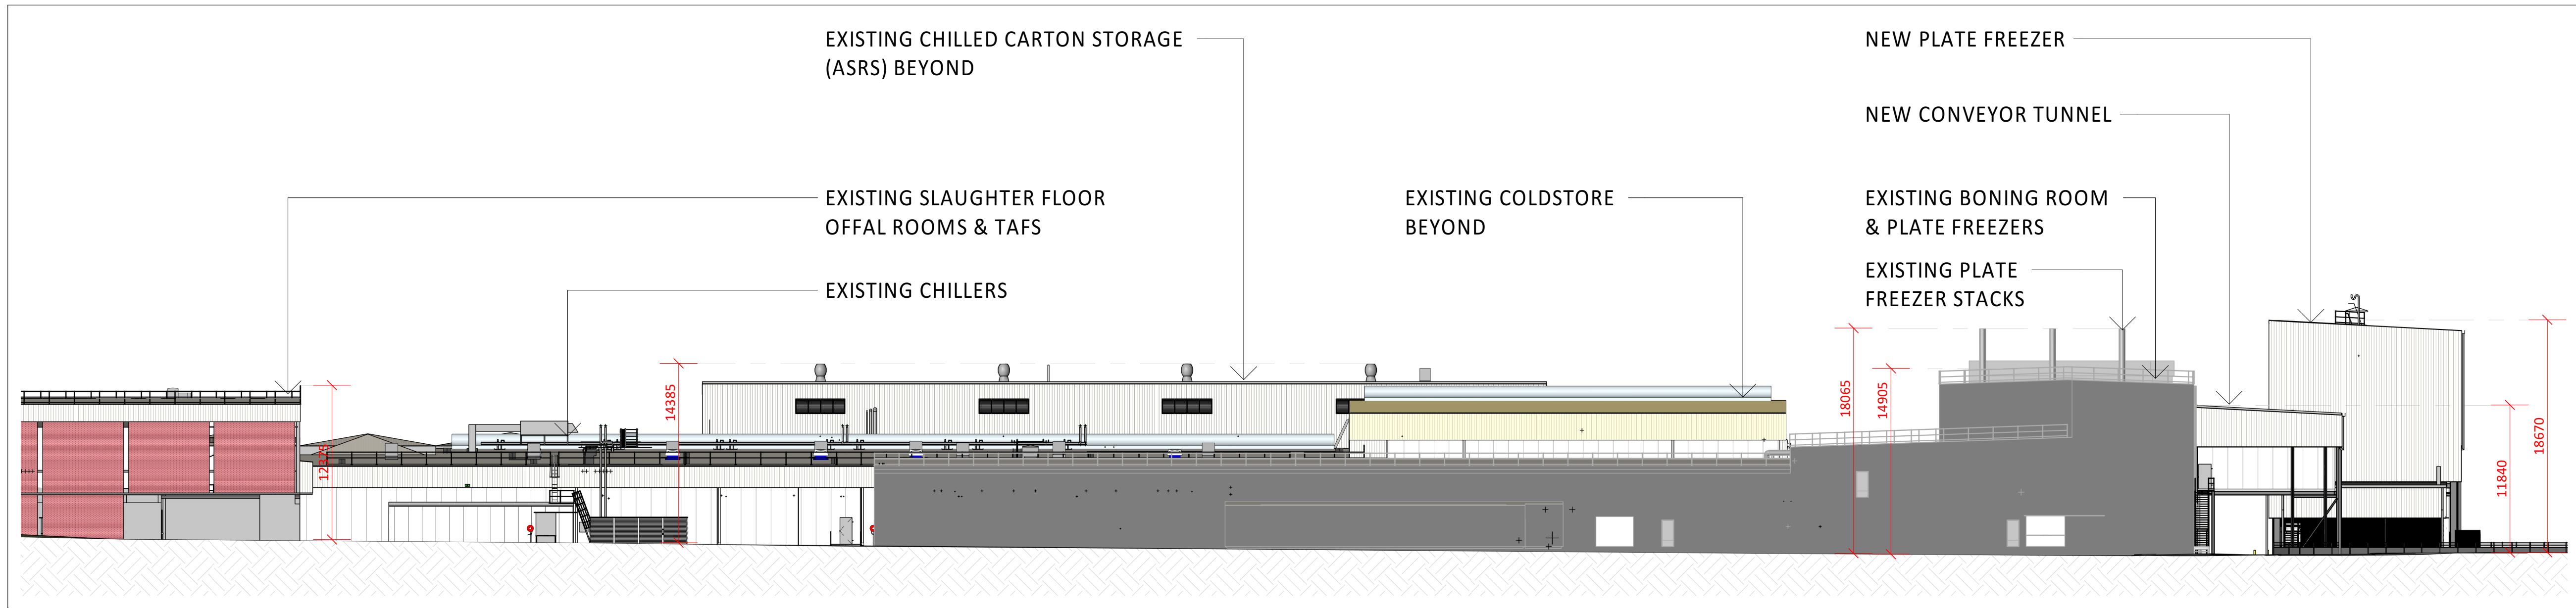

ELEVATION LOOKING NORTH
NOT TO SCALE

ORIGINAL IN COLOUR

© WILEY & CO PTY LTD
ABN 40 010 604 869
This document is the property of Wiley & Co Pty Ltd and is copyright. The subject matter of it is confidential. Do not use, reproduce, copy or disclose except with and only to the extent of the prior written consent of Wiley & Co Pty Ltd. Persons receiving this document are responsible for restricting disclosure as stated above.

03/02/22	1	REVISED DA ISSUE	AJ
Date	Issue	Amendment	Init
Brisbane Kuala Lumpur Melbourne Sydney Toowoomba www.wiley.com.au connect@wiley.com.au 1300 385 988			

WILEY


Project

TEYS AUSTRALIA - PLATE FREEZER PROJECT
WAGGA WAGGA, NSW
Drawing Title
SITE ELEVATIONS


Scale NOT TO SCALE	
Drawn A.J.	Date FEB 2022
Project No. W25813	Bldg No. 01
Drawing No.	Issue

00A201 - 1
NOT FOR CONSTRUCTION

Plot Date :9/02/2022 3:20:14 PM

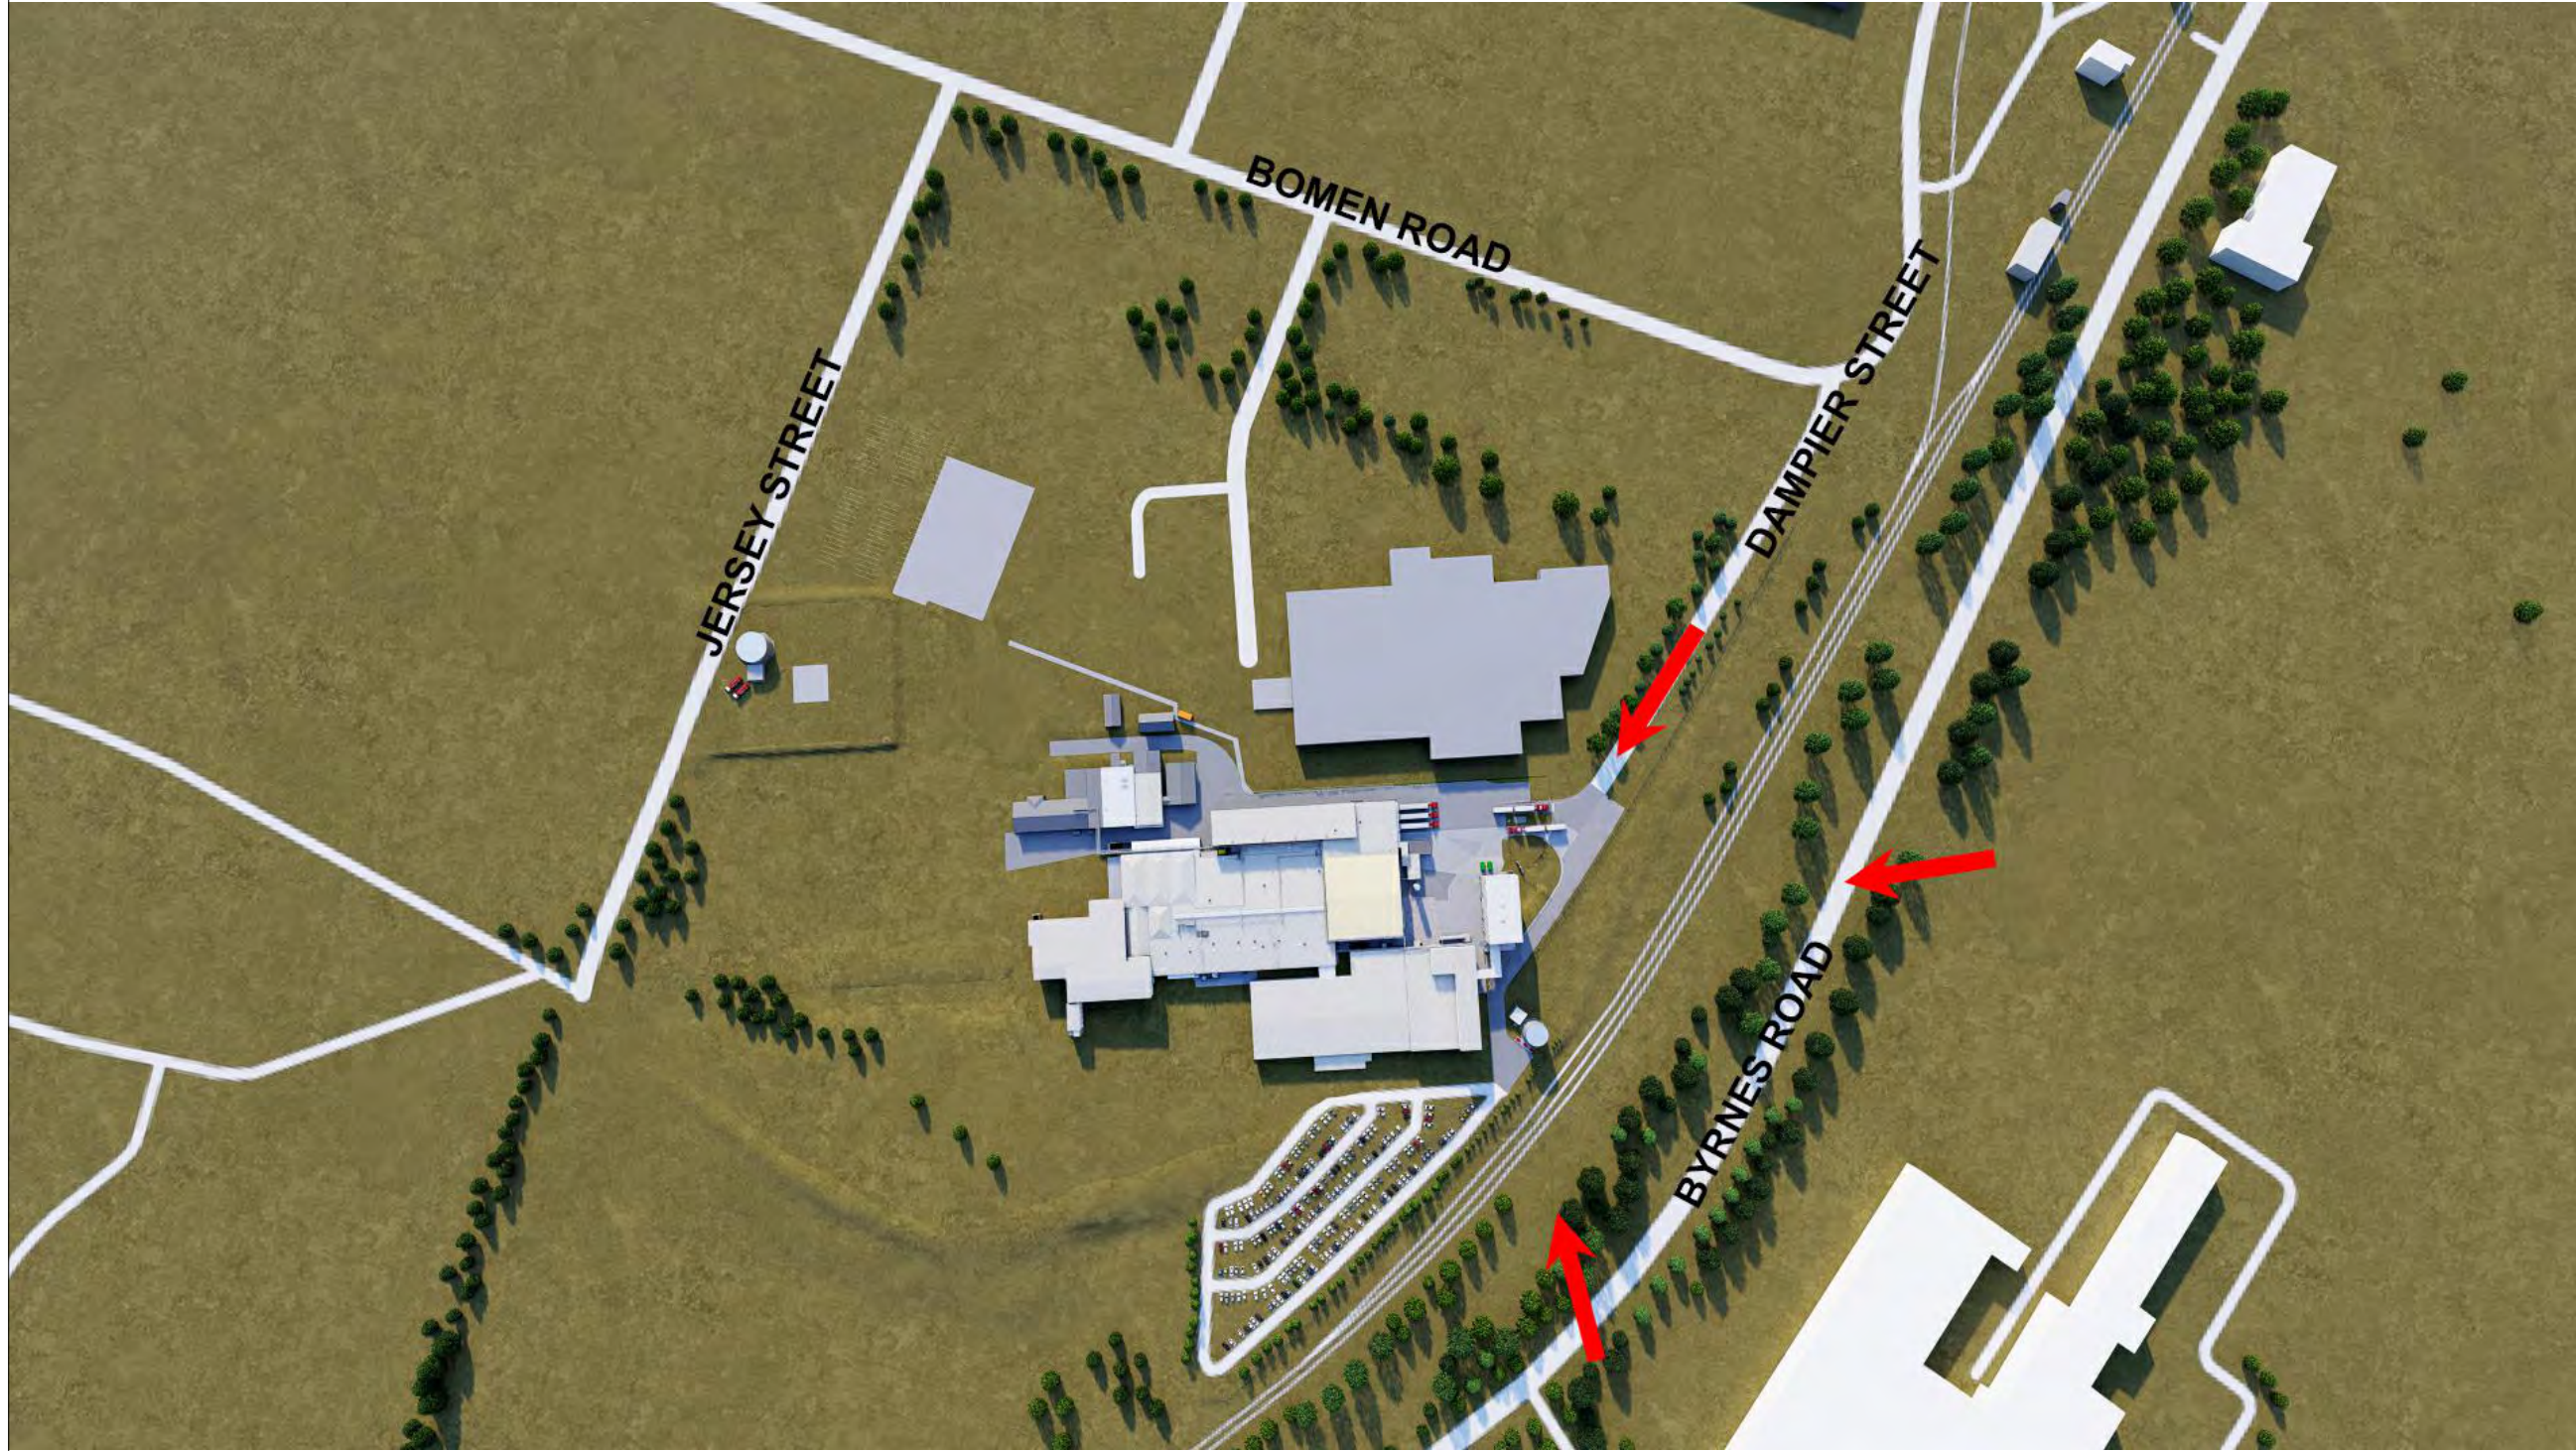


ORIENTATION PLAN
NOT TO SCALE

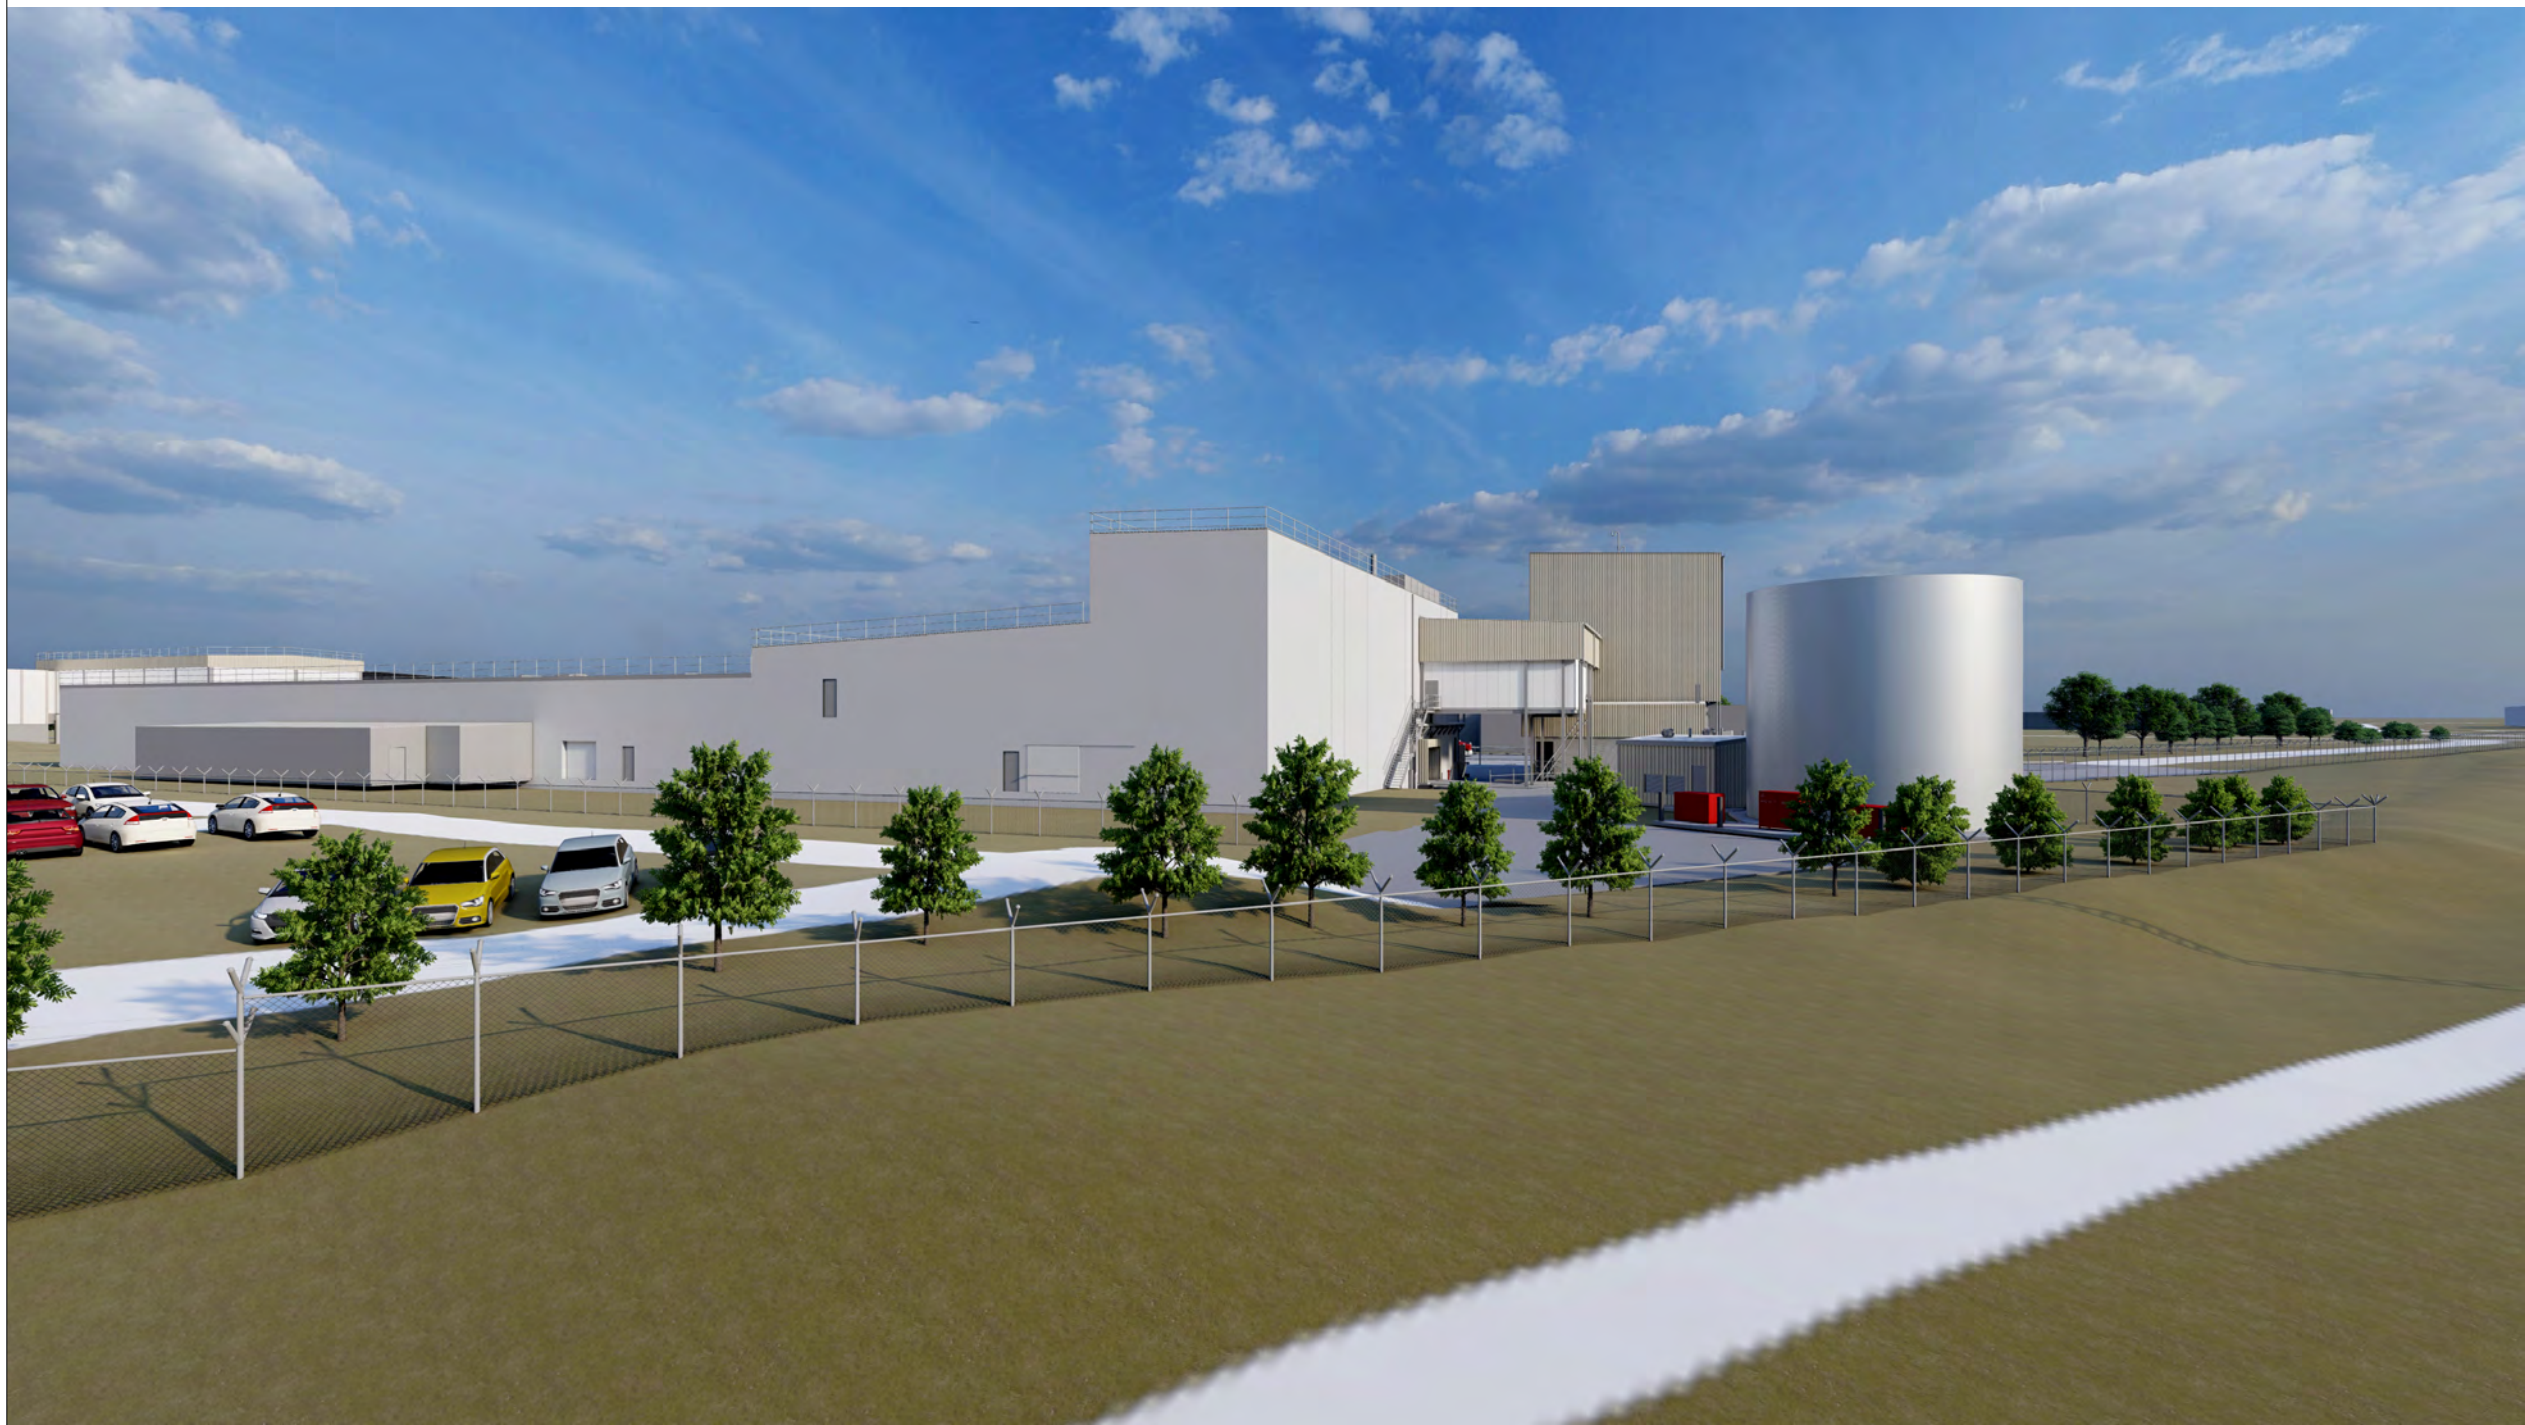

3D VIEW LOOKING NORTH FROM BYRNES ROAD
NOT TO SCALE




3D VIEW LOOKING SOUTH WEST FROM DAMPIER STREET
NOT TO SCALE

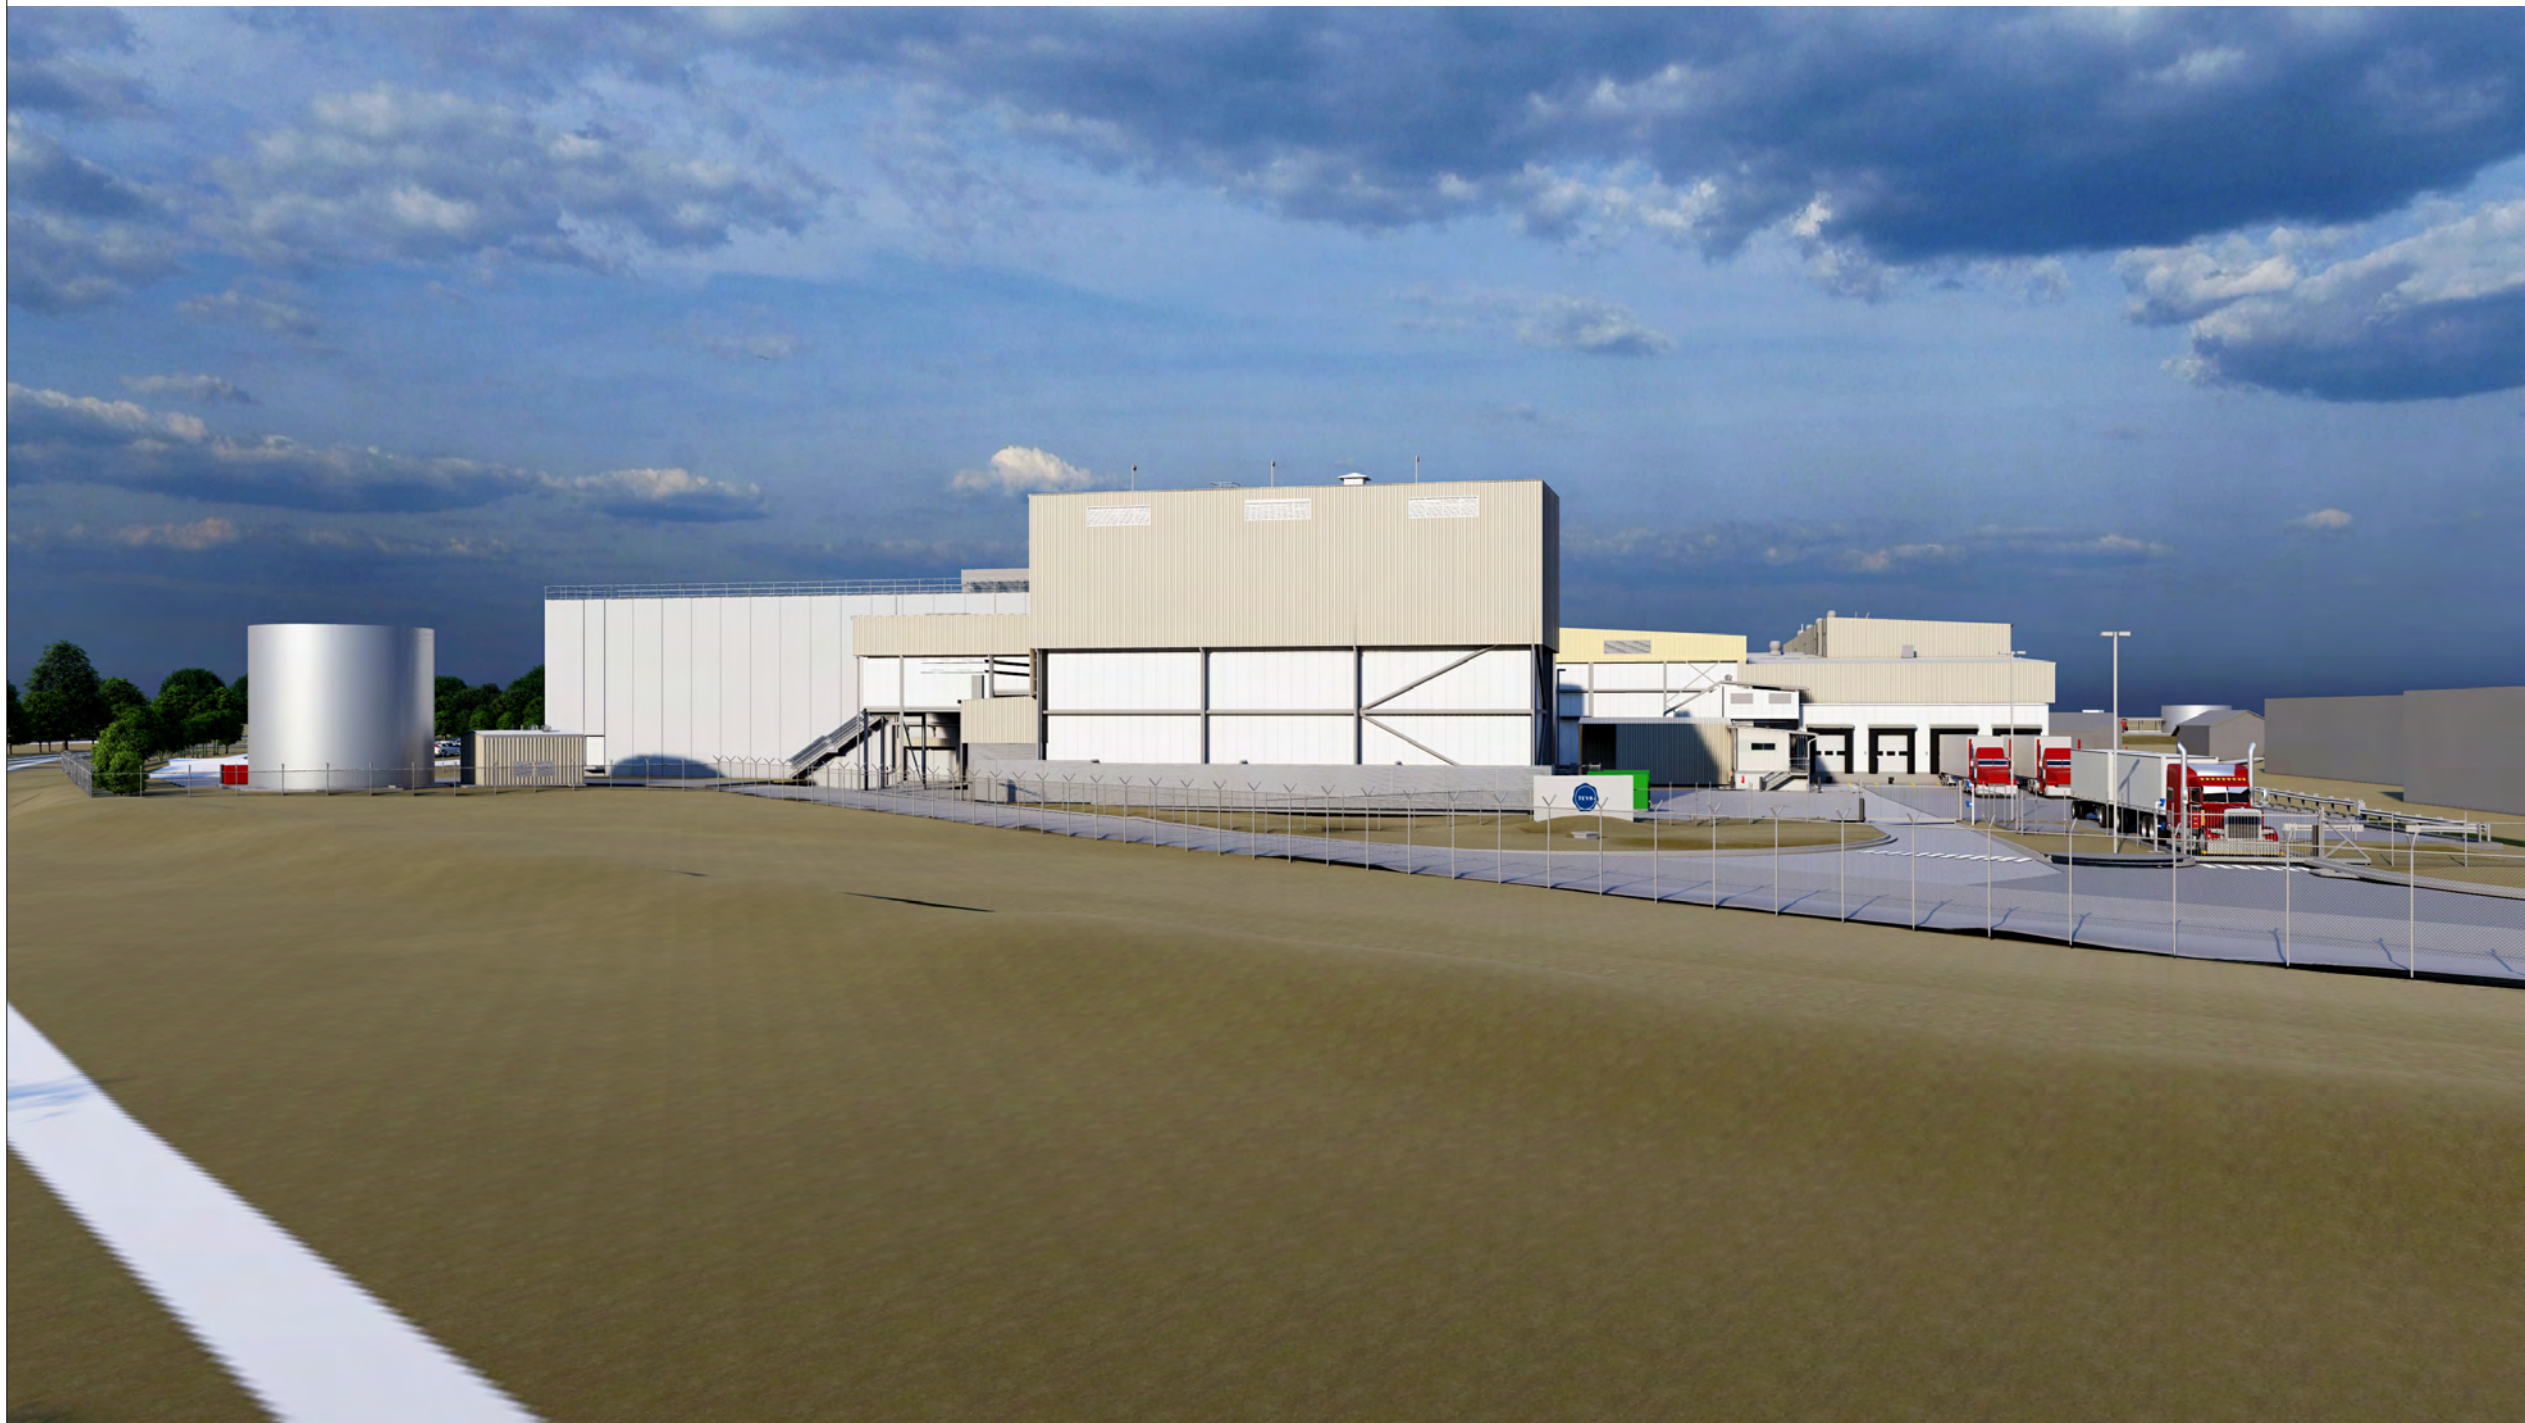

3D VIEW LOOKING WEST FROM BYRNES ROAD
NOT TO SCALE

© WILEY & CO PTY LTD
ABN 40 010 604 869
This document is the property of Wiley & Co Pty Ltd and is copyright. The subject matter of it is confidential. Do not use, reproduce, copy or disclose except with and only to the extent of the prior written consent of Wiley & Co Pty Ltd. Persons receiving this document are responsible for restricting disclosure as stated above.

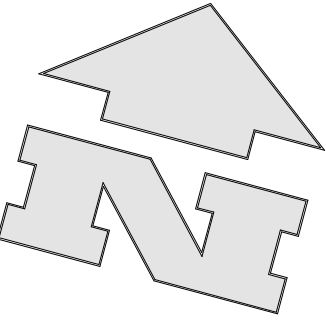

Date	Issue	Amendment	Init
03/02/22	1	REVISED DA ISSUE	AJ

BRISBANE KUALA LUMPUR MELBOURNE SYDNEY TOOWOOMBA
www.wiley.com.au
connect@wiley.com.au
1300 385 988

Project

TEYS AUSTRALIA - PLATE
FREEZER PROJECT
WAGGA WAGGA, NSW
Drawing Title
ORIENTATION PLAN AND
3D PERSPECTIVE VIEWS

Scale NOT TO SCALE	
Drawn AJ	Date FEB 2022
Project No. W25813	Bldg No. 01
Drawing No.	Issue

00A210 - 1
NOT FOR CONSTRUCTION

Plot Date :9/02/2022 3:16:34 PM