


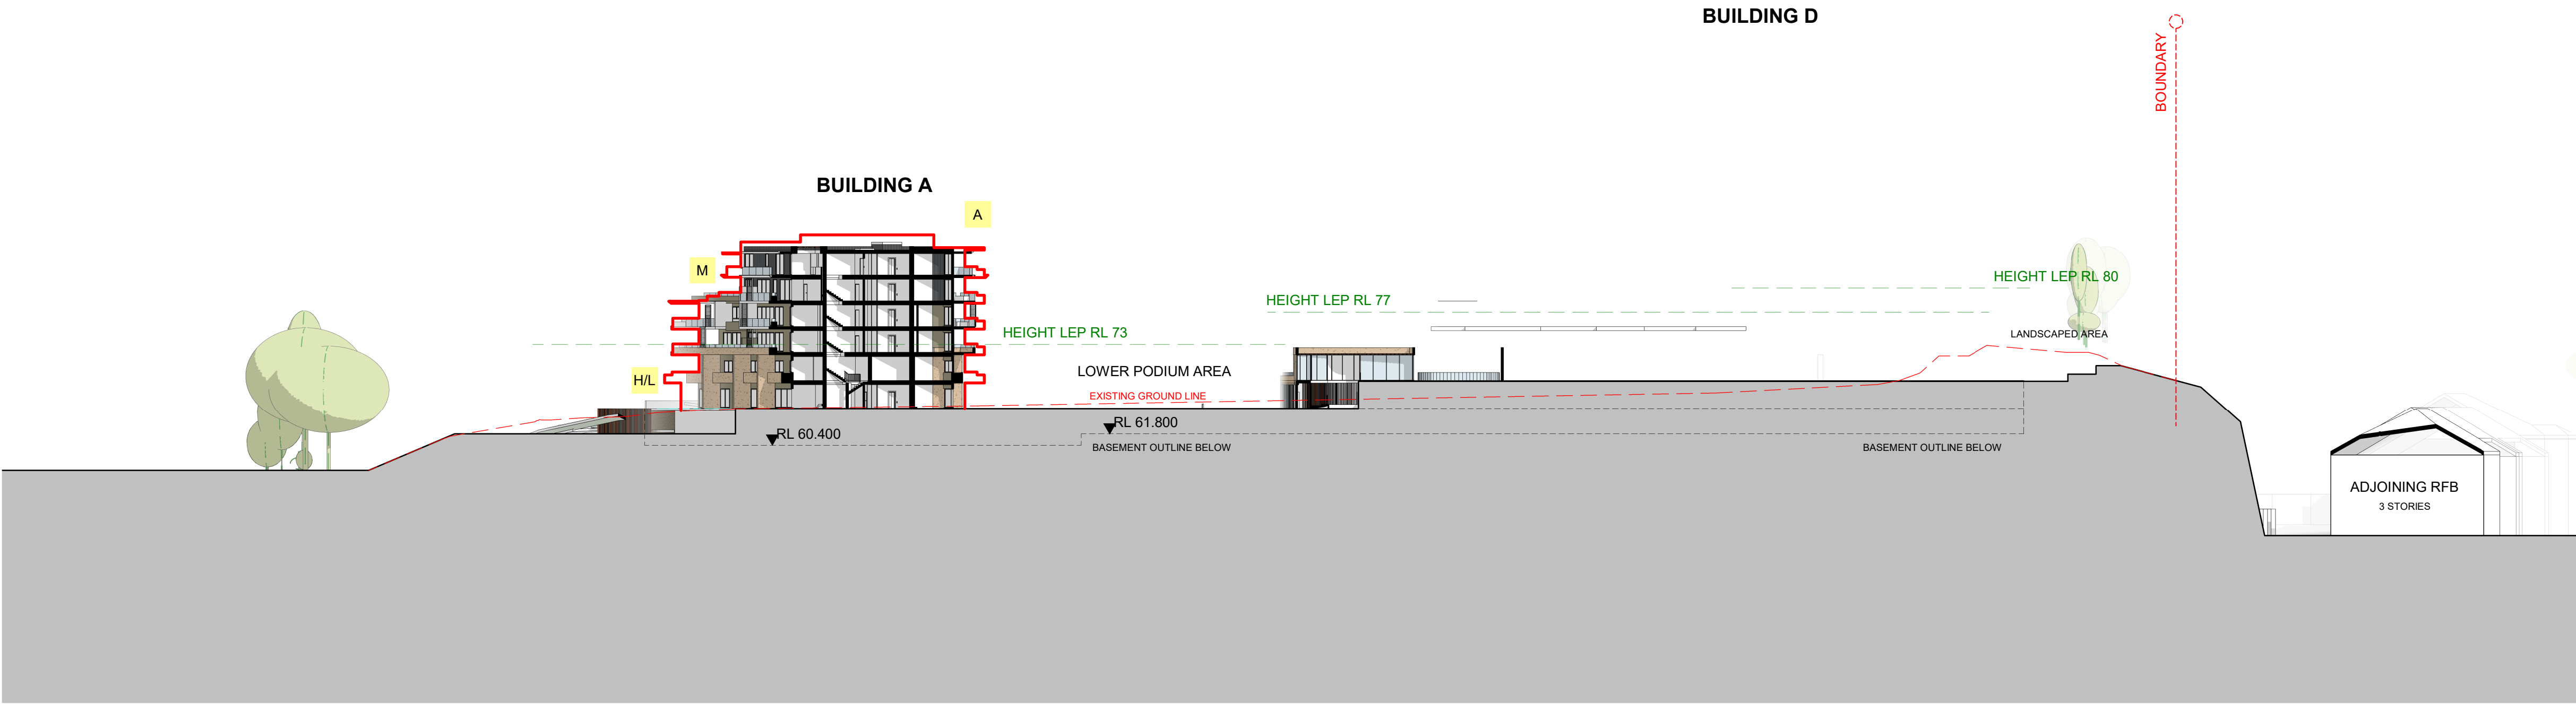

1 EAST ELEVATION - BUILDING D
1 : 500

IMPORTANT NOTES: Do not scale from drawings. All dimensions to be checked on site before commencement of work. All discrepancies to be brought to the attention of the Architect. Larger scale drawings and written dimensions take preference. This drawing is copyright and the property of the author, and must not be retained, copied or used without the express authority of MARCHESE PARTNERS INTERNATIONAL PTY. LTD. FOR APPROVAL NOT FOR CONSTRUCTION	<table><tr><th>REVISION</th><th>DATE</th><th>DESCRIPTION</th><th>BY</th></tr><tr><td>13</td><td>18/02/2022</td><td>S4.55 MODIFICATION</td><td></td></tr><tr><td>13B</td><td>02/03/2022</td><td>RF1</td><td></td></tr></table>	REVISION	DATE	DESCRIPTION	BY	13	18/02/2022	S4.55 MODIFICATION		13B	02/03/2022	RF1			marchesepartners Marchese Partners International Pty Ltd Level 1, 53 Walker Street, North Sydney, NSW 2060 Australia P +61 2 9922 4375 F +61 2 9929 5786 E info@marchesepartners.com www.marchesepartners.com Sydney · Brisbane · Melbourne · Adelaide Kuala Lumpur · Auckland · Christchurch · London · Madrid ABN 20 098 552 151	051020	<table><tr><td colspan="4">CLIENT ALCEON GROUP PTY LTD</td></tr><tr><td colspan="4">PROJECT JWD GOSFORD 87-89 JOHN WHITEWAY DRIVE GOSFORD NSW 2250</td></tr></table>	CLIENT ALCEON GROUP PTY LTD				PROJECT JWD GOSFORD 87-89 JOHN WHITEWAY DRIVE GOSFORD NSW 2250				<table><tr><td>SCALE 1 : 500 @A1 1 : 1000 @A3</td><td>DATE 18/02/2022</td><td>DRAWN PA</td><td>CHECKED MA</td></tr><tr><td>JOB 20104</td><td>DRAWING DA003.3</td><td colspan="2">REVISION 13B</td></tr></table>	SCALE 1 : 500 @A1 1 : 1000 @A3	DATE 18/02/2022	DRAWN PA	CHECKED MA	JOB 20104	DRAWING DA003.3	REVISION 13B	
	REVISION	DATE	DESCRIPTION	BY																														
	13	18/02/2022	S4.55 MODIFICATION																															
13B	02/03/2022	RF1																																
CLIENT ALCEON GROUP PTY LTD																																		
PROJECT JWD GOSFORD 87-89 JOHN WHITEWAY DRIVE GOSFORD NSW 2250																																		
SCALE 1 : 500 @A1 1 : 1000 @A3	DATE 18/02/2022	DRAWN PA	CHECKED MA																															
JOB 20104	DRAWING DA003.3	REVISION 13B																																