


1 NORTH ELEVATION - BUILDING C
1 : 500

2 NORTH ELEVATION - BUILDING D
1 : 500

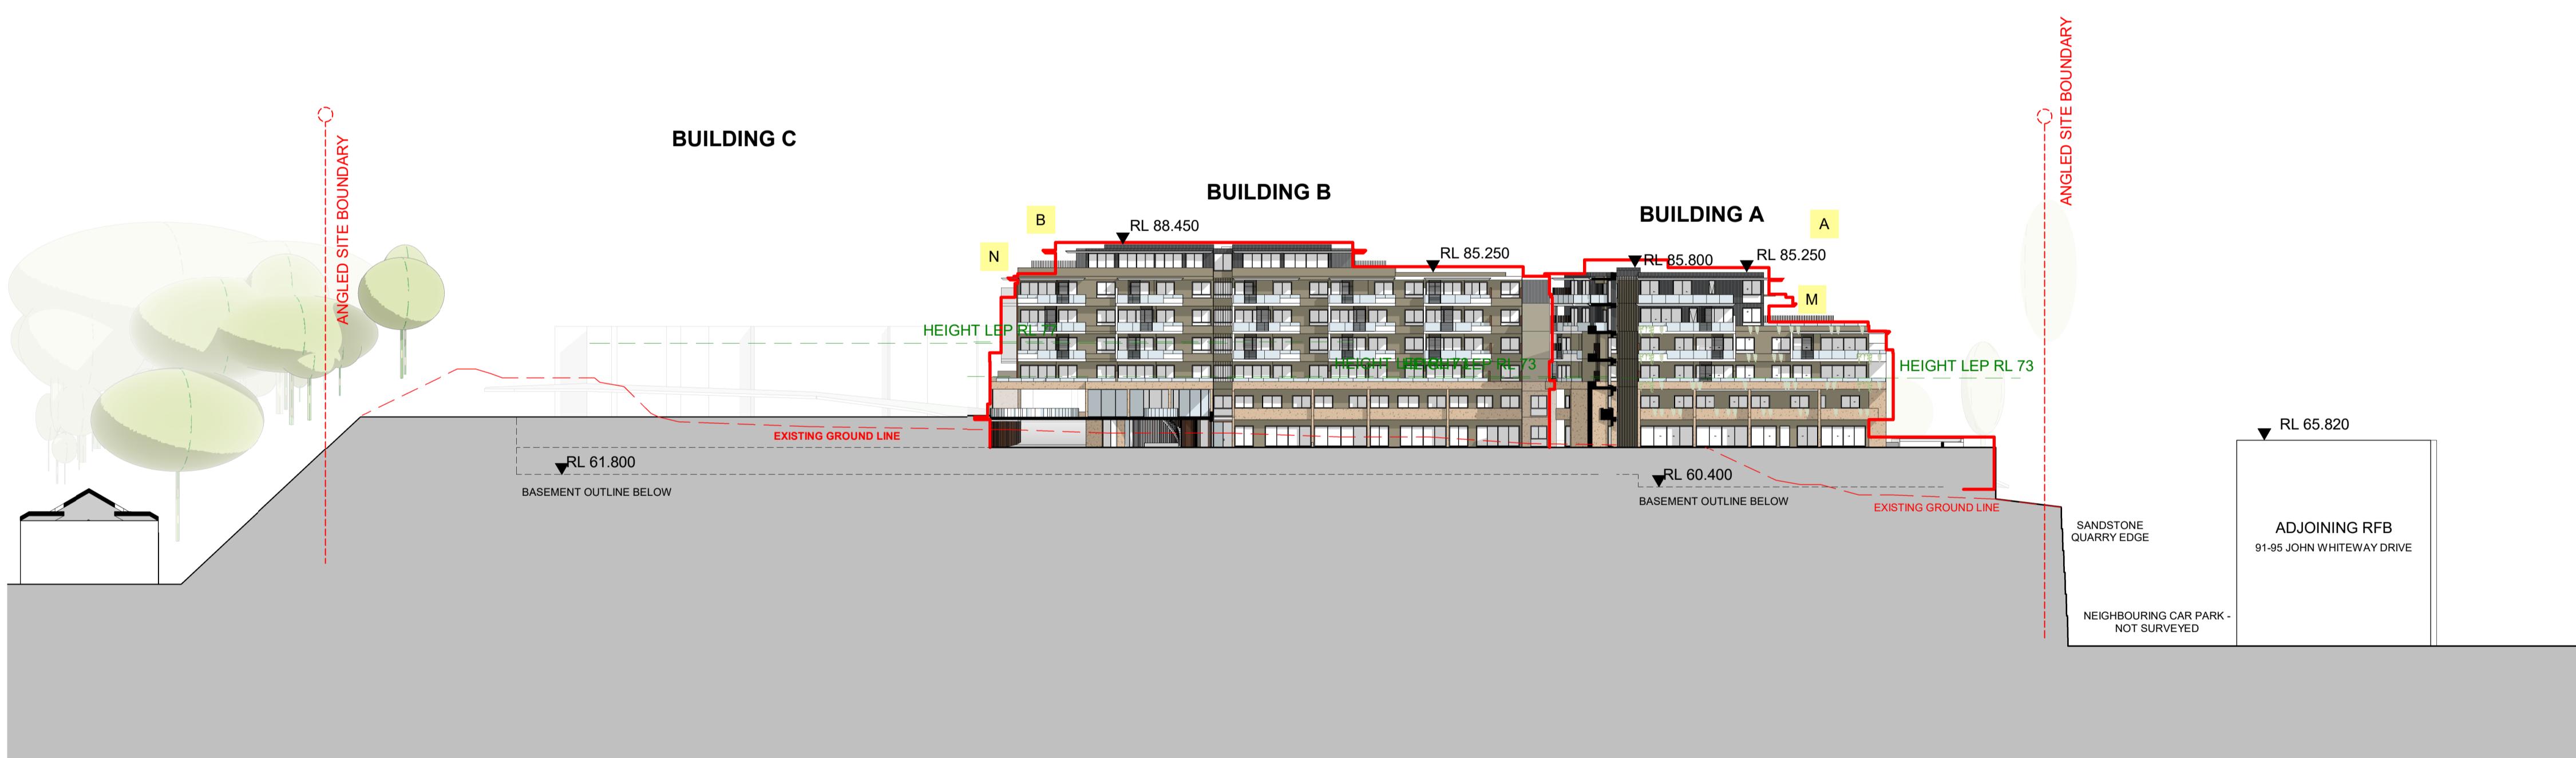


3 WEST ELEVATION - BUILDING C
1 : 500

4 WEST ELEVATION - BUILDING B
1 : 500

5 NORTH ELEVATION - BUILDING A
1 : 500

IMPORTANT NOTES:
Do not scale from drawings. All dimensions to be checked on site before commencement of work. All discrepancies to be brought to the attention of the Architect. Larger scale drawings are to be used for construction. This drawing is copyright and the property of the author, and must not be retained, copied or used without the express authority of MARCHESI PARTNERS INTERNATIONAL PTY. LTD.
FOR APPROVAL
NOT FOR CONSTRUCTION

REVISION 13
DATE 18/02/2022
13B 02/03/2022
DESCRIPTION S4.55 MODIFICATION
BY RFI

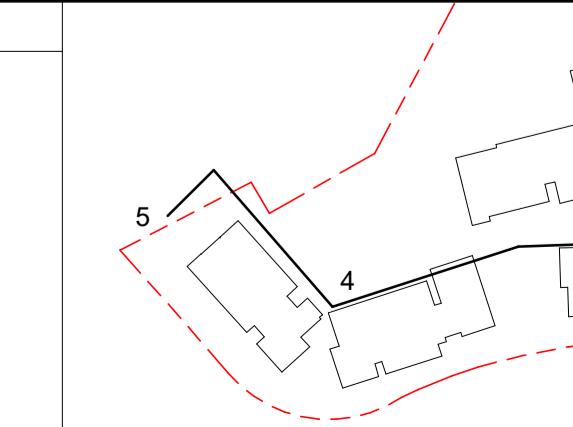

marchesepartners
Marchese Partners International Pty Ltd
Level 1, 53 Walker Street, North Sydney, NSW 2060 Australia
P +61 2 9922 4375 F +61 2 9929 5786 E info@marchesepartners.com
www.marchesepartners.com
Sydney · Brisbane · Melbourne · Adelaide
Kuala Lumpur · Auckland · Christchurch · London · Madrid
ABN 20 098 552 151

CLIENT
ALCEON GROUP PTY LTD

PROJECT
JWD GOSFORD
87-89 JOHN WHITWAY DRIVE
GOSFORD NSW 2250

0 5 10 20

DRAWING TITLE
ELEVATIONS (OVERALL)

SCALE 1 : 500 @ A1
1 : 1000 @ A3
DATE 18/02/2022
DRAWN PA
CHECKED MA

JOB 20104
DRAWING DA003.2
REVISION 13B