




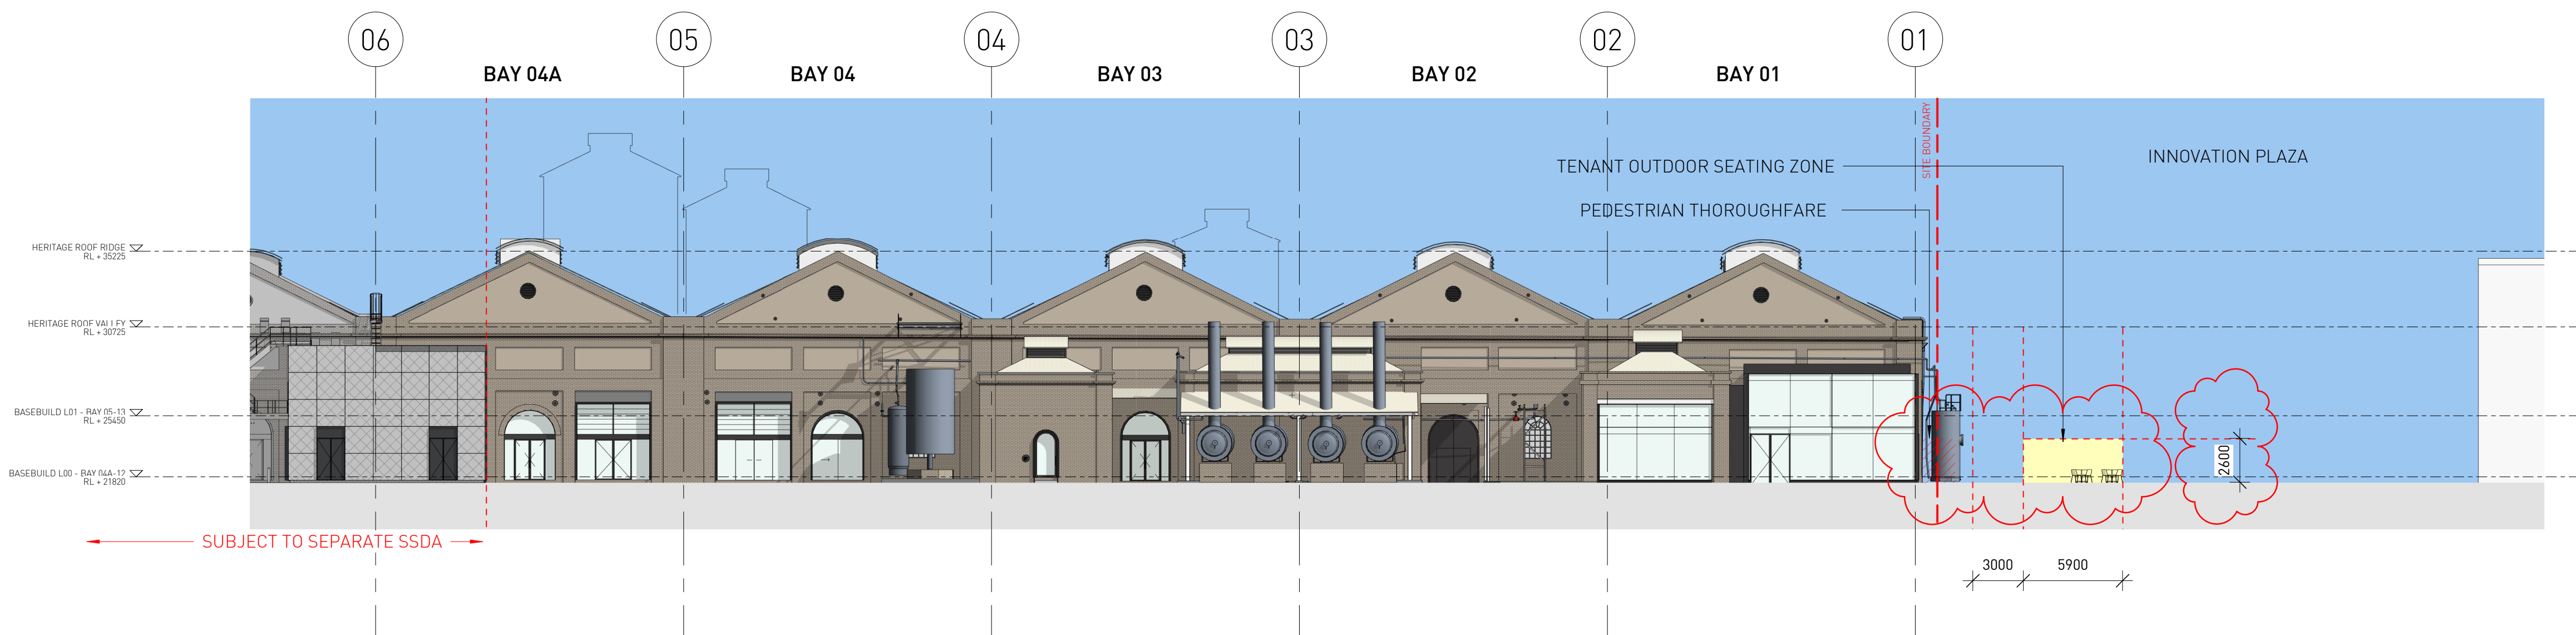

1 PROPOSED - SOUTH ELEVATION - RETAIL
1 : 250

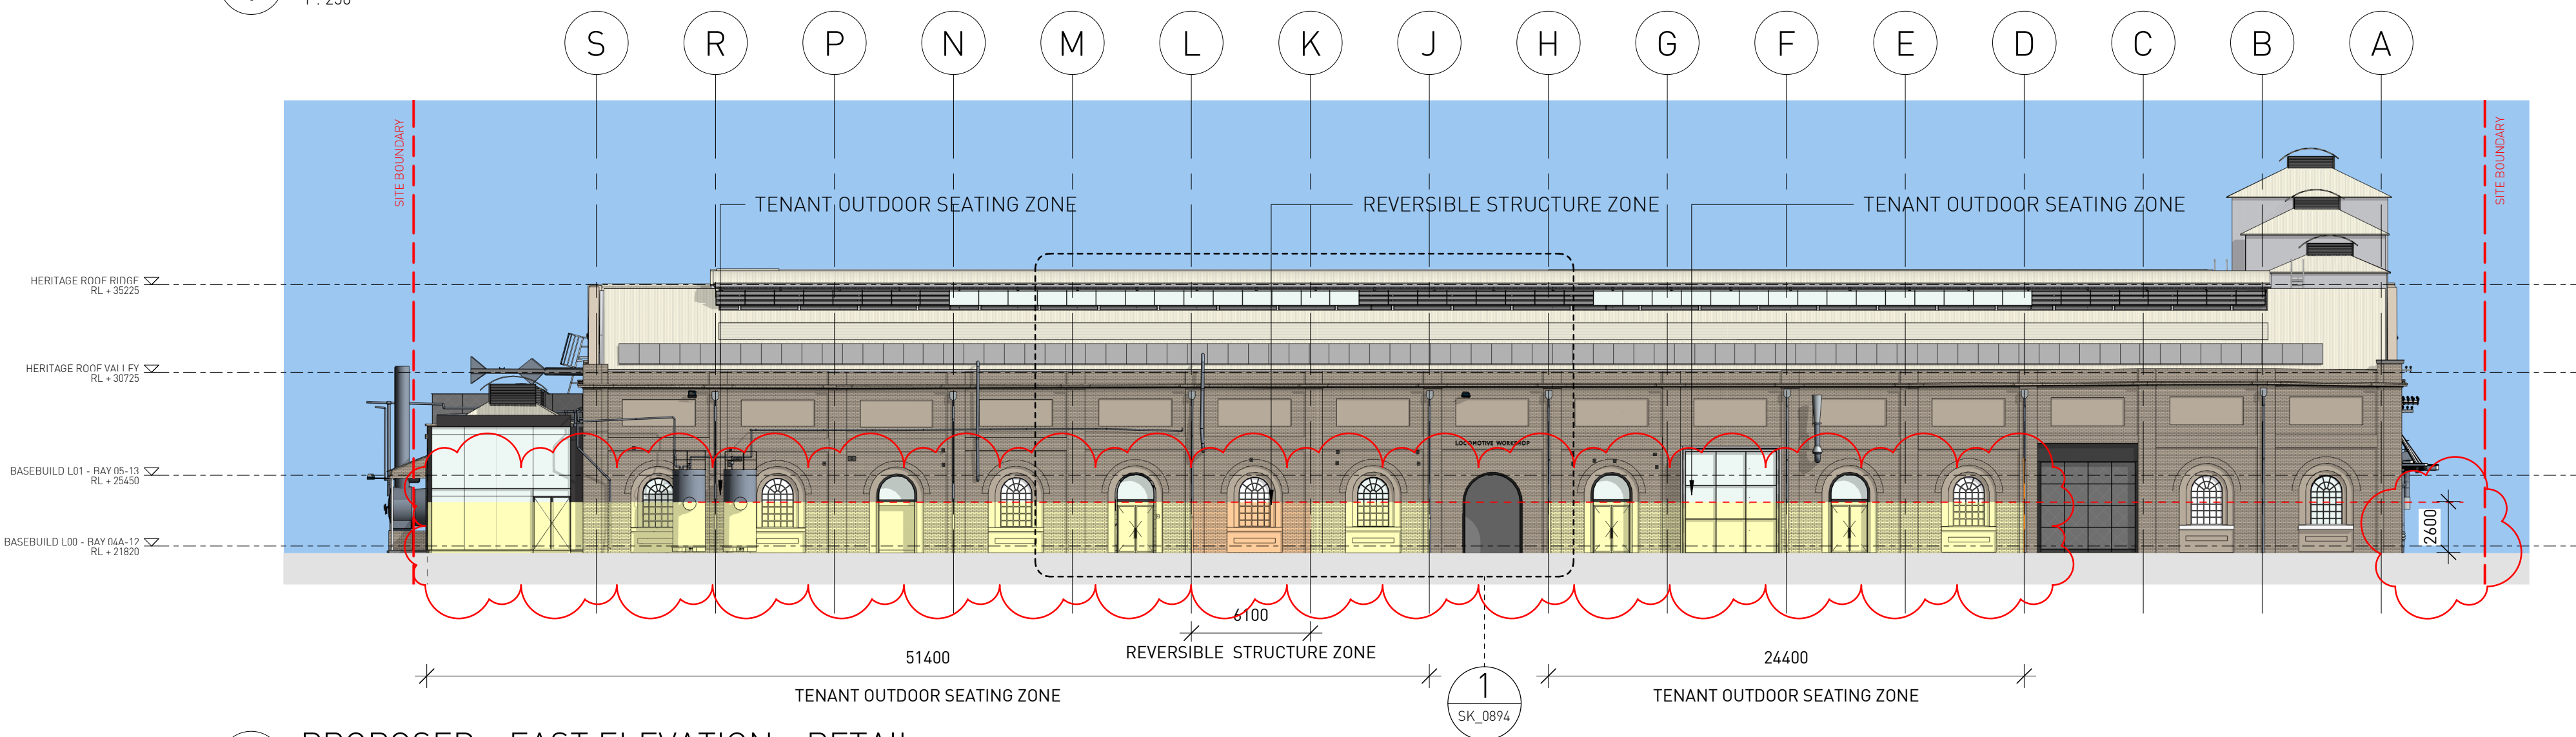

2 PROPOSED - EAST ELEVATION - RETAIL
1 : 250

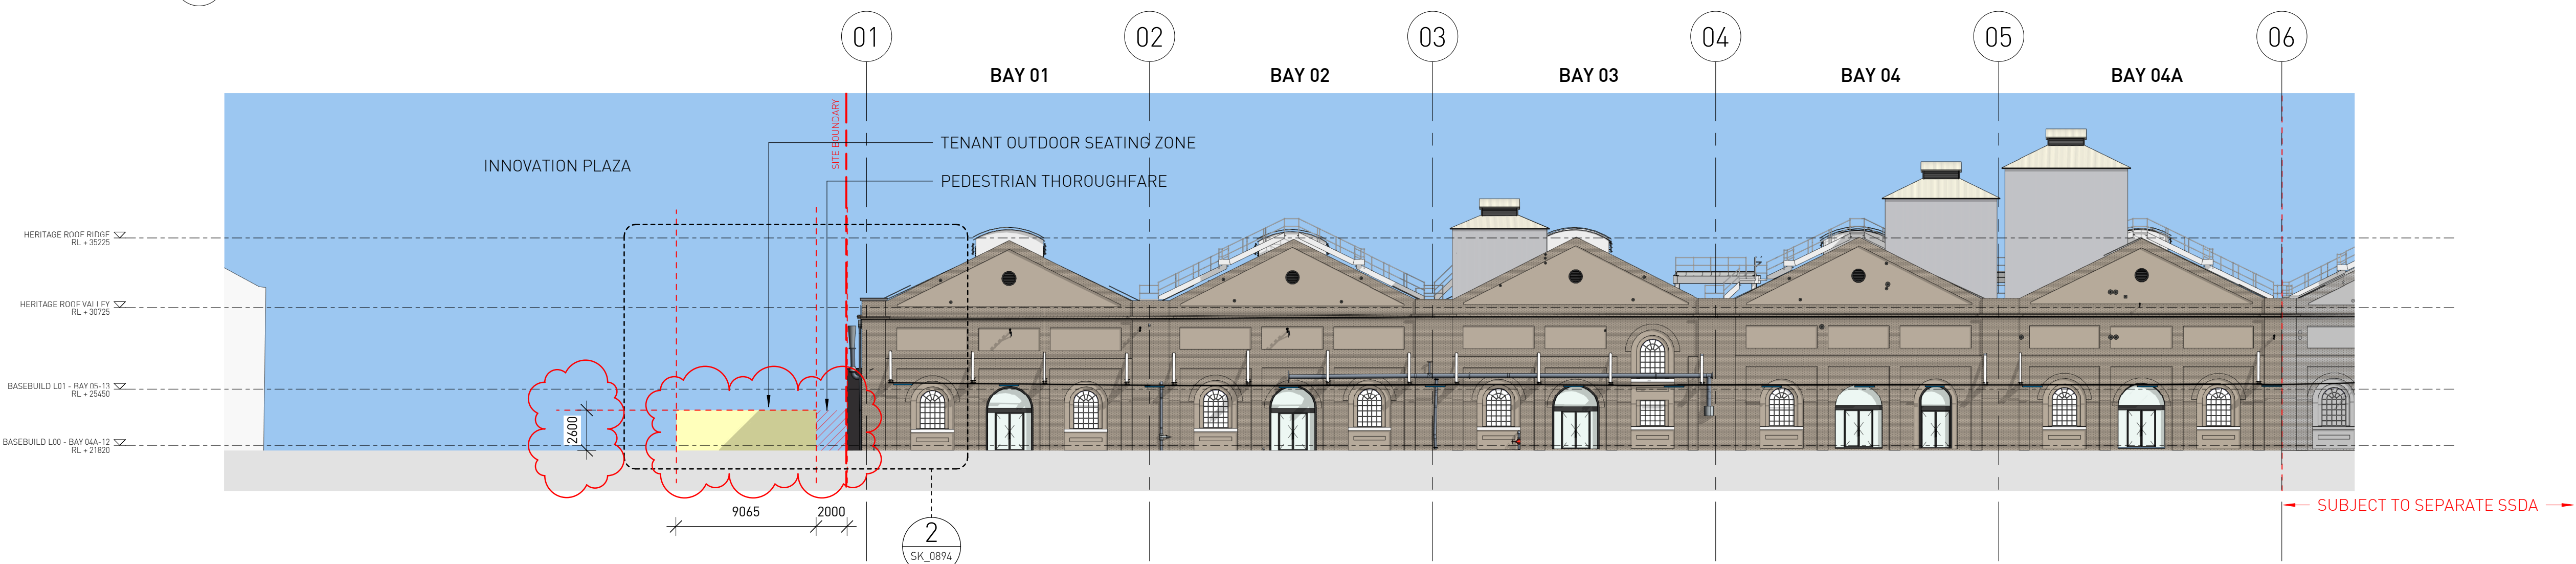

3 PROPOSED - NORTH ELEVATION - RETAIL
1 : 250

FOR INFORMATION

Architect
SISSONS ARCHITECTS
Suite 5.01, 53 Berry Street
North Sydney NSW 2060
Australia
Tel: +61 2 8904 1853
ABN: 31 621 375 129
www.sissonsarchitects.com


LEGEND	
	No seating or structures
	Tenant outdoor seating
	Reversible structure zone
	Site Boundary
	Seating Approved Previously

NOTE:
TEMPORARY STRUCTURE ZONE NOT TO EXCEED DIMENSIONS SHOWN, AND TO SIT WITHIN OUTDOOR SEATING ZONE. FINAL LOCATION TO BE CONFIRMED IN TENANT DA.

Client
MIRVAC

Scale
1 : 250 @A1
(Half Scale @ A3)

Rev Date
01/03/22

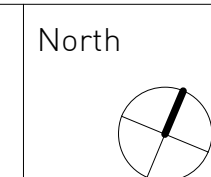

Project
LOCOMOTIVE WORKSHOP
2 Locomotive St, Eveleigh NSW 2015

Drawing Title
PROPOSED ELEVATIONS

Project No.	Drawing No.	Rev
16-002	SA-AR-DWG-BB-B4-0340	AA