

WEE WAA HIGH SCHOOL LANDSCAPE CONCEPT DESIGN PACKAGE



Sheet No.	Drawing Title	Revision	Date
LP01	COVER SHEET	H	26/5/2022
LP02	SITE PLAN	H	26/5/2022
LP03	CULTURAL LANDSCAPE	H	26/5/2022
LP04	CENTRAL COURTYARD	H	26/5/2022
LP05	OUTDOOR RECREATION SPACE	H	26/5/2022
LP06	PLANTING SCHEDULE	H	26/5/2022

LOCALITY PLAN Source: Esri
Scale 1:2000 @ A1




NOTES:
 1. DO NOT SCALE OFF DRAWINGS. FOLLOW WRITTEN DIMENSIONS. IF IN DOUBT OBTAIN WRITTEN ADVICE FROM THE SUPERINTENDENT.
 2. VERIFY ALL DIMENSIONS ON SITE.
 3. TO BE READ IN CONJUNCTION WITH THE SPECIFICATION.
 4. READ IN CONJUNCTION WITH ALL ARCHITECTURAL, CIVIL, STRUCTURAL, HYDRAULIC, MECHANICAL AND ELECTRICAL ENGINEER'S DRAWINGS AND SPECIFICATIONS.
 5. CONFIRM LOCATION OF ALL SERVICES ON SITE PRIOR TO EXCAVATION.
 6. DRAWINGS TO BE PRINTED IN COLOUR ONLY

Architect:
SHAC

 Engineer:
Manage-Design-Engineer & Lyall and Associates

No.	Date	REVISION	By
C	13/10/21	FOR SUBMISSION	CN
D	18/1/22	FOR SUBMISSION	AG
E	23/3/2022	FOR SUBMISSION	AG
F	24/3/2022	FOR SUBMISSION	AG
G	12/5/2022	FOR SUBMISSION	AG
H	26/5/2022	FOR SUBMISSION	AG

 

Status
FOR INFORMATION
 Wee Waa High School

 Wee Waa
 NSW Department of Education School
 Infrastructure NSW

COVER SHEET	
SCALE: 1:2000	Project No. 2049
ORIGINAL DRAWING AT A1.	Drawing No. Rev
Drawn By: CN	LP01 H
Checked By: TB	



- LEGEND**
- Site boundary
 - Asphalt road
 - Concrete footpath
 - Turf
 - Sportsfield
 - Covered ball courts
 - Yarning circle
 - Proposed fencing
 - Swale planting
 - Existing grassland to be retained
 - Mass planting type 1
 - Existing trees to be retained and protected
 - Existing trees to be removed due to proposed grading and building works
 - Casuarina cristata* Belah
 - Eucalyptus microtheca* Coolabah
 - Ulmus parvifolia* 'Todd' Todd Chinese Elm
 - Washingtonia filifera* California Palm
 - Zelkova serrata* 'Wireless' Japanese Zelkova

01 SITE PLAN
LP02 Scale: 1:750



Studio 1, 88 Fern Street | PO Box 111
Islington NSW 2296
Phone (02) 4965 3500 Fax (02) 4965 3555
admin@moirla.com.au
www.moirla.com.au



NOTES:
 1. DO NOT SCALE OFF DRAWINGS. FOLLOW WRITTEN DIMENSIONS. IF IN DOUBT OBTAIN WRITTEN ADVICE FROM THE SUPERINTENDENT.
 2. VERIFY ALL DIMENSIONS ON SITE.
 3. TO BE READ IN CONJUNCTION WITH THE SPECIFICATION.
 4. READ IN CONJUNCTION WITH ALL ARCHITECTURAL, CIVIL, STRUCTURAL, HYDRAULIC, MECHANICAL AND ELECTRICAL ENGINEER'S DRAWINGS AND SPECIFICATIONS.
 5. CONFIRM LOCATION OF ALL SERVICES ON SITE PRIOR TO EXCAVATION.
 6. DRAWINGS TO BE PRINTED IN COLOUR ONLY

Architect:
SHAC

Engineer:
Manage-Design-Engineer & Lyall and Associates

No.	Date	REVISION	By
C	13/10/21	FOR SUBMISSION	CN
D	18/1/22	FOR SUBMISSION	AG
E	23/3/2022	FOR SUBMISSION	AG
F	24/3/2022	FOR SUBMISSION	AG
G	12/5/2022	FOR SUBMISSION	AG
H	26/5/2022	FOR SUBMISSION	AG



Status
FOR INFORMATION
 Wee Waa High School

Wee Waa
 NSW Department of Education School Infrastructure NSW

SITE PLAN

SCALE: 1:750

ORIGINAL DRAWING AT A1.

Drawn By: CN
Checked By: TB

Project No. **2049**

Drawing No. **LP02** Rev **H**



- ① INDIGENOUS CULTURAL CENTRE
- ② PARKING
- ③ YARNING AND STORY TELLING SPACE
- ④ SCREENED SERVICES
- ⑤ NATURAL AND CULTURAL LANDSCAPE
- ⑥ WSUD DRAINAGE AND FLOOD CHANNEL
- ⑦ WASHINGTONIA PALMS
- ⑧ BUS AND DROP OFF AREA
- ⑨ ENTRY GATE
- ⑩ ENTRY PLAZA
- ⑪ PERIMETER SECURITY FENCE
- ⑫ EXISTING NEIGHBOURING FENCE
- ⑬ INTERNAL SECURITY FENCE
- ⑭ SCREEN PLANTING
- ⑮ FOOTBRIDGE
- ⑯ BIKE ENCLOSURE

- LEGEND**
- Site boundary
 - Asphalt road
 - Concrete footpath
 - Turf
 - Sportsfield
 - Covered ball courts
 - Yarning circle
 - Proposed fencing
 - Swale planting
 - Existing grassland to be retained
 - Mass planting type 1
 - Existing trees to be retained and protected
 - Existing trees to be removed due to proposed grading and building works
 - Casuarina cristata* Belah
 - Eucalyptus microtheca* Coolabah
 - Ulmus parvifolia* 'Todd' Todd Chinese Elm
 - Washingtonia filifera* California Palm
 - Zelkova serrata* 'Wireless' Japanese Zelkova

01 CULTURAL LANDSCAPE PLAN
LP03 Scale: 1:200



Studio 1, 88 Fern Street | PO Box 111
Islington NSW 2296
Phone (02) 4965 3500 Fax (02) 4965 3555
admin@moirla.com.au
www.moirla.com.au



NOTES:
 1. DO NOT SCALE OFF DRAWINGS. FOLLOW WRITTEN DIMENSIONS. IF IN DOUBT OBTAIN WRITTEN ADVICE FROM THE SUPERINTENDENT.
 2. VERIFY ALL DIMENSIONS ON SITE.
 3. TO BE READ IN CONJUNCTION WITH THE SPECIFICATION.
 4. READ IN CONJUNCTION WITH ALL ARCHITECTURAL, CIVIL, STRUCTURAL, HYDRAULIC, MECHANICAL AND ELECTRICAL ENGINEER'S DRAWINGS AND SPECIFICATIONS.
 5. CONFIRM LOCATION OF ALL SERVICES ON SITE PRIOR TO EXCAVATION.
 6. DRAWINGS TO BE PRINTED IN COLOUR ONLY

Architect:
SHAC


Engineer:
Manage-Design-Engineer & Lyall and Associates

No.	Date	REVISION	By
C	13/10/21	FOR SUBMISSION	CN
D	18/1/22	FOR SUBMISSION	AG
E	23/3/2022	FOR SUBMISSION	AG
F	24/3/2022	FOR SUBMISSION	AG
G	12/5/2022	FOR SUBMISSION	AG
H	26/5/2022	FOR SUBMISSION	AG



Status
FOR INFORMATION
Wee Waa High School
 Wee Waa
 NSW Department of Education School Infrastructure NSW

CULTURAL LANDSCAPE	
SCALE: 1:750	Project No. 2049
ORIGINAL DRAWING AT A1.	Drawing No. LP03 Rev H
Drawn By: CN	Checked By: TB

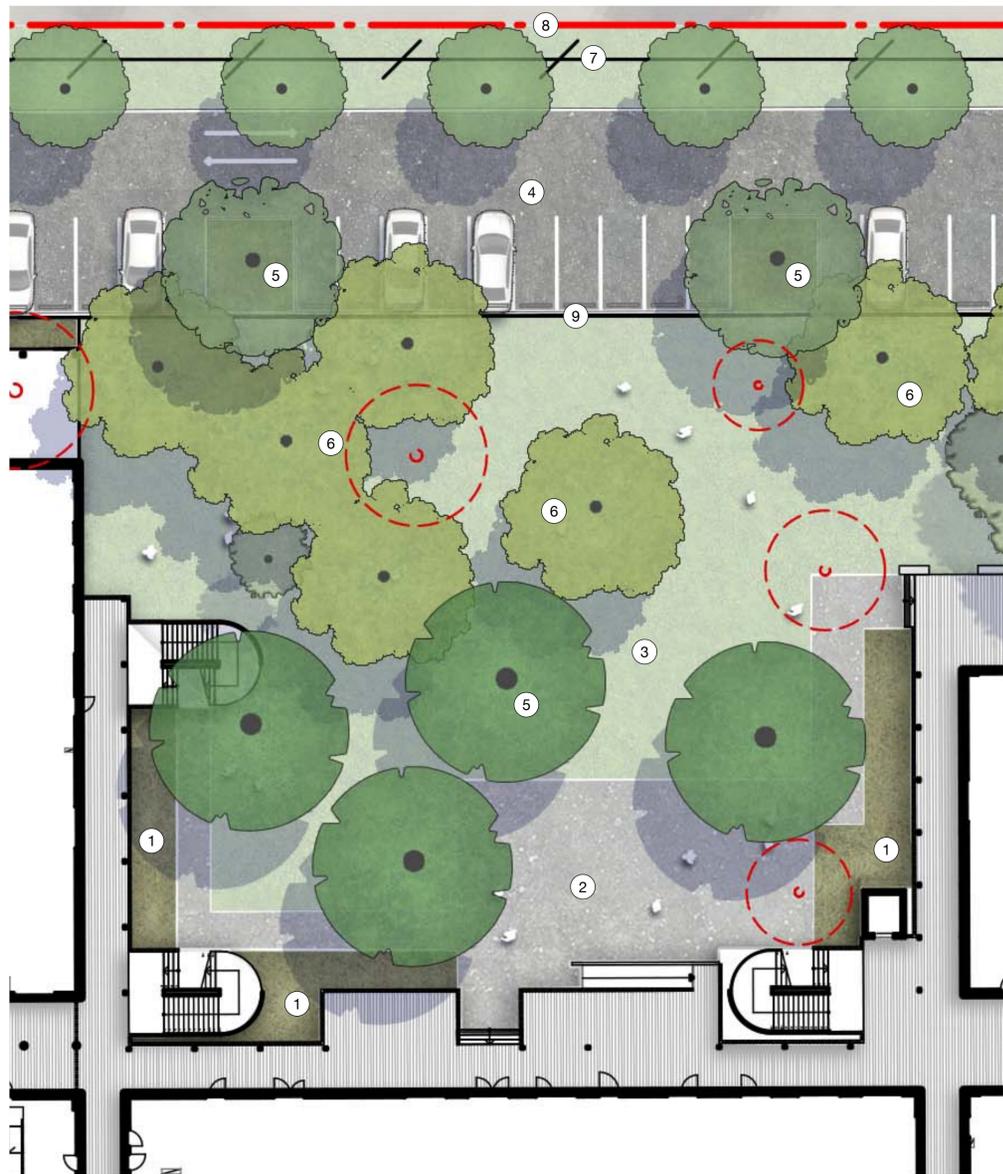


- ① PLANTED AREA
- ② PAVED COURTYARD
- ③ OPEN TURF AREA
- ④ PARKING
- ⑤ DECIDUOUS TREES
- ⑥ NATIVE TREES
- ⑦ PERIMETER SECURITY FENCE
- ⑧ EXISTING NEIGHBOURING FENCE
- ⑨ INTERNAL SECURITY FENCE

LEGEND

- Site boundary
- Asphalt road
- Concrete footpath
- Turf
- Sportsfield
- Covered ball courts
- Yarning circle
- Proposed fencing
- Swale planting
- Existing grassland to be retained
- Mass planting type 1
- Existing trees to be retained and protected
- Existing trees to be removed due to proposed grading and building works
- Casuarina cristata* Belah
- Eucalyptus microtheca* Coolabah
- Ulmus parvifolia* 'Todd' Todd Chinese Elm
- Washingtonia filifera* California Palm
- Zelkova serrata* 'Wireless' Japanese Zelkova

01 LP04 CENTRAL COURTYARD LANDSCAPE PLAN
Scale: 1:200

 

NOTES:
 1. DO NOT SCALE OFF DRAWINGS. FOLLOW WRITTEN DIMENSIONS. IF IN DOUBT OBTAIN WRITTEN ADVICE FROM THE SUPERINTENDENT.
 2. VERIFY ALL DIMENSIONS ON SITE.
 3. TO BE READ IN CONJUNCTION WITH THE SPECIFICATION.
 4. READ IN CONJUNCTION WITH ALL ARCHITECTURAL, CIVIL, STRUCTURAL, HYDRAULIC, MECHANICAL AND ELECTRICAL ENGINEER'S DRAWINGS AND SPECIFICATIONS.
 5. CONFIRM LOCATION OF ALL SERVICES ON SITE PRIOR TO EXCAVATION.
 6. DRAWINGS TO BE PRINTED IN COLOUR ONLY

Architect:
SHAC

Engineer:
Manage-Design-Engineer & Lyall and Associates

No.	Date	REVISION	By
C	13/10/21	FOR SUBMISSION	CN
D	18/1/22	FOR SUBMISSION	AG
E	23/3/2022	FOR SUBMISSION	AG
F	24/3/2022	FOR SUBMISSION	AG
G	12/5/2022	FOR SUBMISSION	AG
H	26/5/2022	FOR SUBMISSION	AG



Status
FOR INFORMATION
 Wee Waa High School
 Wee Waa
 NSW Department of Education School Infrastructure NSW

CENTRAL COURTYARD	
SCALE: 1:750	Project No. 2049
ORIGINAL DRAWING AT A1.	Drawing No. LP04 Rev H
Drawn By: CN	Checked By: TB



- ① ENTRANCE GATE
- ② FOOTBRIDGE
- ③ SHADE TREES
- ④ SHELTERED SEATING
- ⑤ PERIMETER SECURITY FENCE
- ⑥ EXISTING NEIGHBOURING FENCE
- ⑦ INTERNAL SECURITY FENCE
- ⑧ BALL COURT FENCE
- ⑨ ACCESS TO SPORTS FIELDS
- ⑩ OUTDOOR CLASSROOM SPACE
- ⑪ PAVED FORECOURT
- ⑫ SPORTS FIELDS
- ⑬ COVERED BALL COURTS
- ⑭ UNDERGROUND PIPE

LEGEND

- Site boundary
- Asphalt road
- Concrete footpath
- Turf
- Sportsfield
- Covered ball courts
- Yarning circle
- Proposed fencing
- Swale planting
- Existing grassland to be retained
- Mass planting type 1
- Existing trees to be retained and protected
- Existing trees to be removed due to proposed grading and building works
- Casuarina cristata* Belah
- Eucalyptus microtheca* Coolabah
- Ulmus parvifolia* 'Todd' Todd Chinese Elm
- Washingtonia filifera* California Palm
- Zelkova serrata* 'Wireless' Japanese Zelkova

01 OUTDOOR RECREATION SPACE PLAN
Scale: 1:200



Studio 1, 88 Fern Street | PO Box 111
Islington NSW 2296
Phone (02) 4965 3500 Fax (02) 4965 3555
admin@moira.com.au
www.moira.com.au



NOTES:
 1. DO NOT SCALE OFF DRAWINGS. FOLLOW WRITTEN DIMENSIONS. IF IN DOUBT OBTAIN WRITTEN ADVICE FROM THE SUPERINTENDENT.
 2. VERIFY ALL DIMENSIONS ON SITE.
 3. TO BE READ IN CONJUNCTION WITH THE SPECIFICATION.
 4. READ IN CONJUNCTION WITH ALL ARCHITECTURAL, CIVIL, STRUCTURAL, HYDRAULIC, MECHANICAL AND ELECTRICAL ENGINEER'S DRAWINGS AND SPECIFICATIONS.
 5. CONFIRM LOCATION OF ALL SERVICES ON SITE PRIOR TO EXCAVATION.
 6. DRAWINGS TO BE PRINTED IN COLOUR ONLY

Architect:
SHAC

Engineer:
Manage-Design-Engineer & Lyall and Associates

No.	Date	REVISION	By
C	13/10/21	FOR SUBMISSION	CN
D	18/1/22	FOR SUBMISSION	AG
E	23/3/2022	FOR SUBMISSION	AG
F	24/3/2022	FOR SUBMISSION	AG
G	12/5/2022	FOR SUBMISSION	AG
H	26/5/2022	FOR SUBMISSION	AG



Status
FOR INFORMATION
Wee Waa High School
 Wee Waa
 NSW Department of Education School Infrastructure NSW

OUTDOOR RECREATION SPACE

SCALE: 1:750
ORIGINAL DRAWING AT A1.

Project No. **2049**
 Drawing No. **LP05** Rev **H**

Drawn By: CN
Checked By: TB

Planting Schedule

Code	Botanical Name	Common Name	Pot Size	Mature Height	Mature Width	Quantity
Trees						
CAS cri	<i>Casuarina cristata</i>	Belah	45 litre	10 - 15m	3.5 - 6m	42
EUC mic	<i>Eucalyptus microtheca</i>	Coolabah	45 litre	15 - 25m	6 - 10m	16
ULM tod	<i>Ulmus parvifolia</i> 'Todd'	Todd Chinese Elm	45 litre	8 - 10m	8 - 11m	10
WAS fil	<i>Washingtonia filifera</i>	California Palm	45 litre	12 - 18m	3 - 6m	3
ZEL ser	<i>Zelkova serrata</i> 'Wireless'	Japanese Zelkova	45 litre	14m	12m	7
MP1 Mass Planting - 4 per sqm						
ATR sem	<i>Atriplex semibaccata</i>	Australian Saltbush	Tubestock	0.3 - 0.45m	0.0 - 0.3m	25
DIA jes	<i>Dianella caerulea</i> 'Little Jess'	Blue Flax-lily	Tubestock	0.45 - 0.6m	0.3 - 0.6m	98
LOM flu	<i>Lomandra fluviatilis</i> 'Shara'	River Lomandra	Tubestock	0.45 - 0.6m	0.3 - 0.6m	25
MYO par	<i>Myoporum parvifolium</i>	Boobialla	Tubestock	0.45 - 0.6m	0.9 - 1.2m	98
RHA spi	<i>Rhagodia spinescens</i>	Thorney Saltbush	200mm	1.0 - 1.5m	1.0 - 2.0m	25
RHA sno	<i>Rhaphiolepis</i> 'Snow Maiden'	Indian Hawthorn	200mm	0.60 - 0.75m	0.3 - 0.6m	25
MP2 Swale Planting - 4 per sqm						
BOL flu	<i>Bolboschoenus fluviatilis</i>	Stream Club-rush	Tubestock	0.75 - 0.9m	0.3 - 0.6m	12
CAR app	<i>Carex appressa</i>	Tall Sedge	Tubestock	0.8 - 1.0m	0.6 - 0.9m	12
ENT str	<i>Entolasia stricta</i>	Wiry Panic	Tubestock	0.75 - 0.90m	0.3 - 0.6m	12
JOY pal	<i>Joycea pallida</i>	Red Anther Wallaby Grass	Tubestock	0.9 - 1.5m	0.6 - 0.9m	12
JUN usi	<i>Juncus usitatus</i>	Common Rush	Tubestock	0.9 - 1.5m	0.6 - 0.9m	12



Studio 1, 88 Fern Street | PO Box 111
 Islington NSW 2296
 Phone (02) 4965 3500 Fax (02) 4965 3555
 admin@moir.com.au
 www.moir.com.au



NOTES:

- DO NOT SCALE OFF DRAWINGS. FOLLOW WRITTEN DIMENSIONS. IF IN DOUBT OBTAIN WRITTEN ADVICE FROM THE SUPERINTENDENT.
- VERIFY ALL DIMENSIONS ON SITE.
- TO BE READ IN CONJUNCTION WITH THE SPECIFICATION.
- READ IN CONJUNCTION WITH ALL ARCHITECTURAL, CIVIL, STRUCTURAL, HYDRAULIC, MECHANICAL AND ELECTRICAL ENGINEER'S DRAWINGS AND SPECIFICATIONS.
- CONFIRM LOCATION OF ALL SERVICES ON SITE PRIOR TO EXCAVATION.
- DRAWINGS TO BE PRINTED IN COLOUR ONLY

Architect:
SHAC

Engineer:
Manage-Design-Engineer & Lyall and Associates

No.	Date	REVISION	By
C	13/10/21	FOR SUBMISSION	CN
D	18/1/22	FOR SUBMISSION	AG
E	23/3/2022	FOR SUBMISSION	AG
F	24/3/2022	FOR SUBMISSION	AG
G	12/5/2022	FOR SUBMISSION	AG
H	26/5/2022	FOR SUBMISSION	AG

North

Status
FOR INFORMATION
 Wee Waa High School
 Wee Waa
 NSW Department of Education School
 Infrastructure NSW

PLANTING SCHEDULE

SCALE: AS SHOWN

Project No. **2049**

ORIGINAL DRAWING AT A1.

Drawn By: CN
 Checked By: TB

Drawing No. **LP06** Rev **H**