

TRANSPORT HOUSE

99 MACQUARIE, SYDNEY

PROPOSED ADDITIONAL STAGE 1-A ENVELOPE



	NO.	DRAWINGS	REV
0000 TITLE SHEETS			
	0001	COVER PAGE	B
0100 CONTENTS			
	0101	CONTENT	B
1000 SITE PLANS			
	1001	SITE PLAN	B
2000 FLOOR PLANS			
	2001	PROPOSED LEVEL 08 FLOOR PLAN	B
	2002	PROPOSED LEVEL 09 FLOOR PLAN	B
	2003	PROPOSED LEVEL 10 FLOOR PLAN	C
2800 DIAGRAMS			
	2801	SETBACK DIAGRAM	B
	2802	SETBACK DIAGRAM	B
3000 ELEVATIONS			
	3001	EAST ELEVATION	B
	3002	NORTH ELEVATION	B
3100 SECTIONS			
	3101	SECTIONS	D

COTTEEPARKER 

SYDNEY
T 61 2 9366 1133
COTTEE PARKER ARCHITECTS PTY LTD
ABN 77 010 924 106
COTTEEPARKER.COM.AU




BIMcloud: CPACLD\BIM05 - BIMcloud Basic for ARCHICAD 23\2100\6680 Transport House DA Stage 02 Master: 5/07/2022: 12:44 PM

B	STAGE 1-A	05/07/2022	MA	MA	NT
A	STAGE 1-A	7/12/2021	EP	NT	NT

ISSUE PURPOSE	DATE	D.	C.	A.	JOB No	DWG No	ISSUE
PROPOSED ADDITIONAL STAGE 1-A ENVELOPE					6680	0101	B

TRANSPORT HOUSE
99 MACQUARIE ST, SYDNEY
MULPHA
TITLE

CONTENT

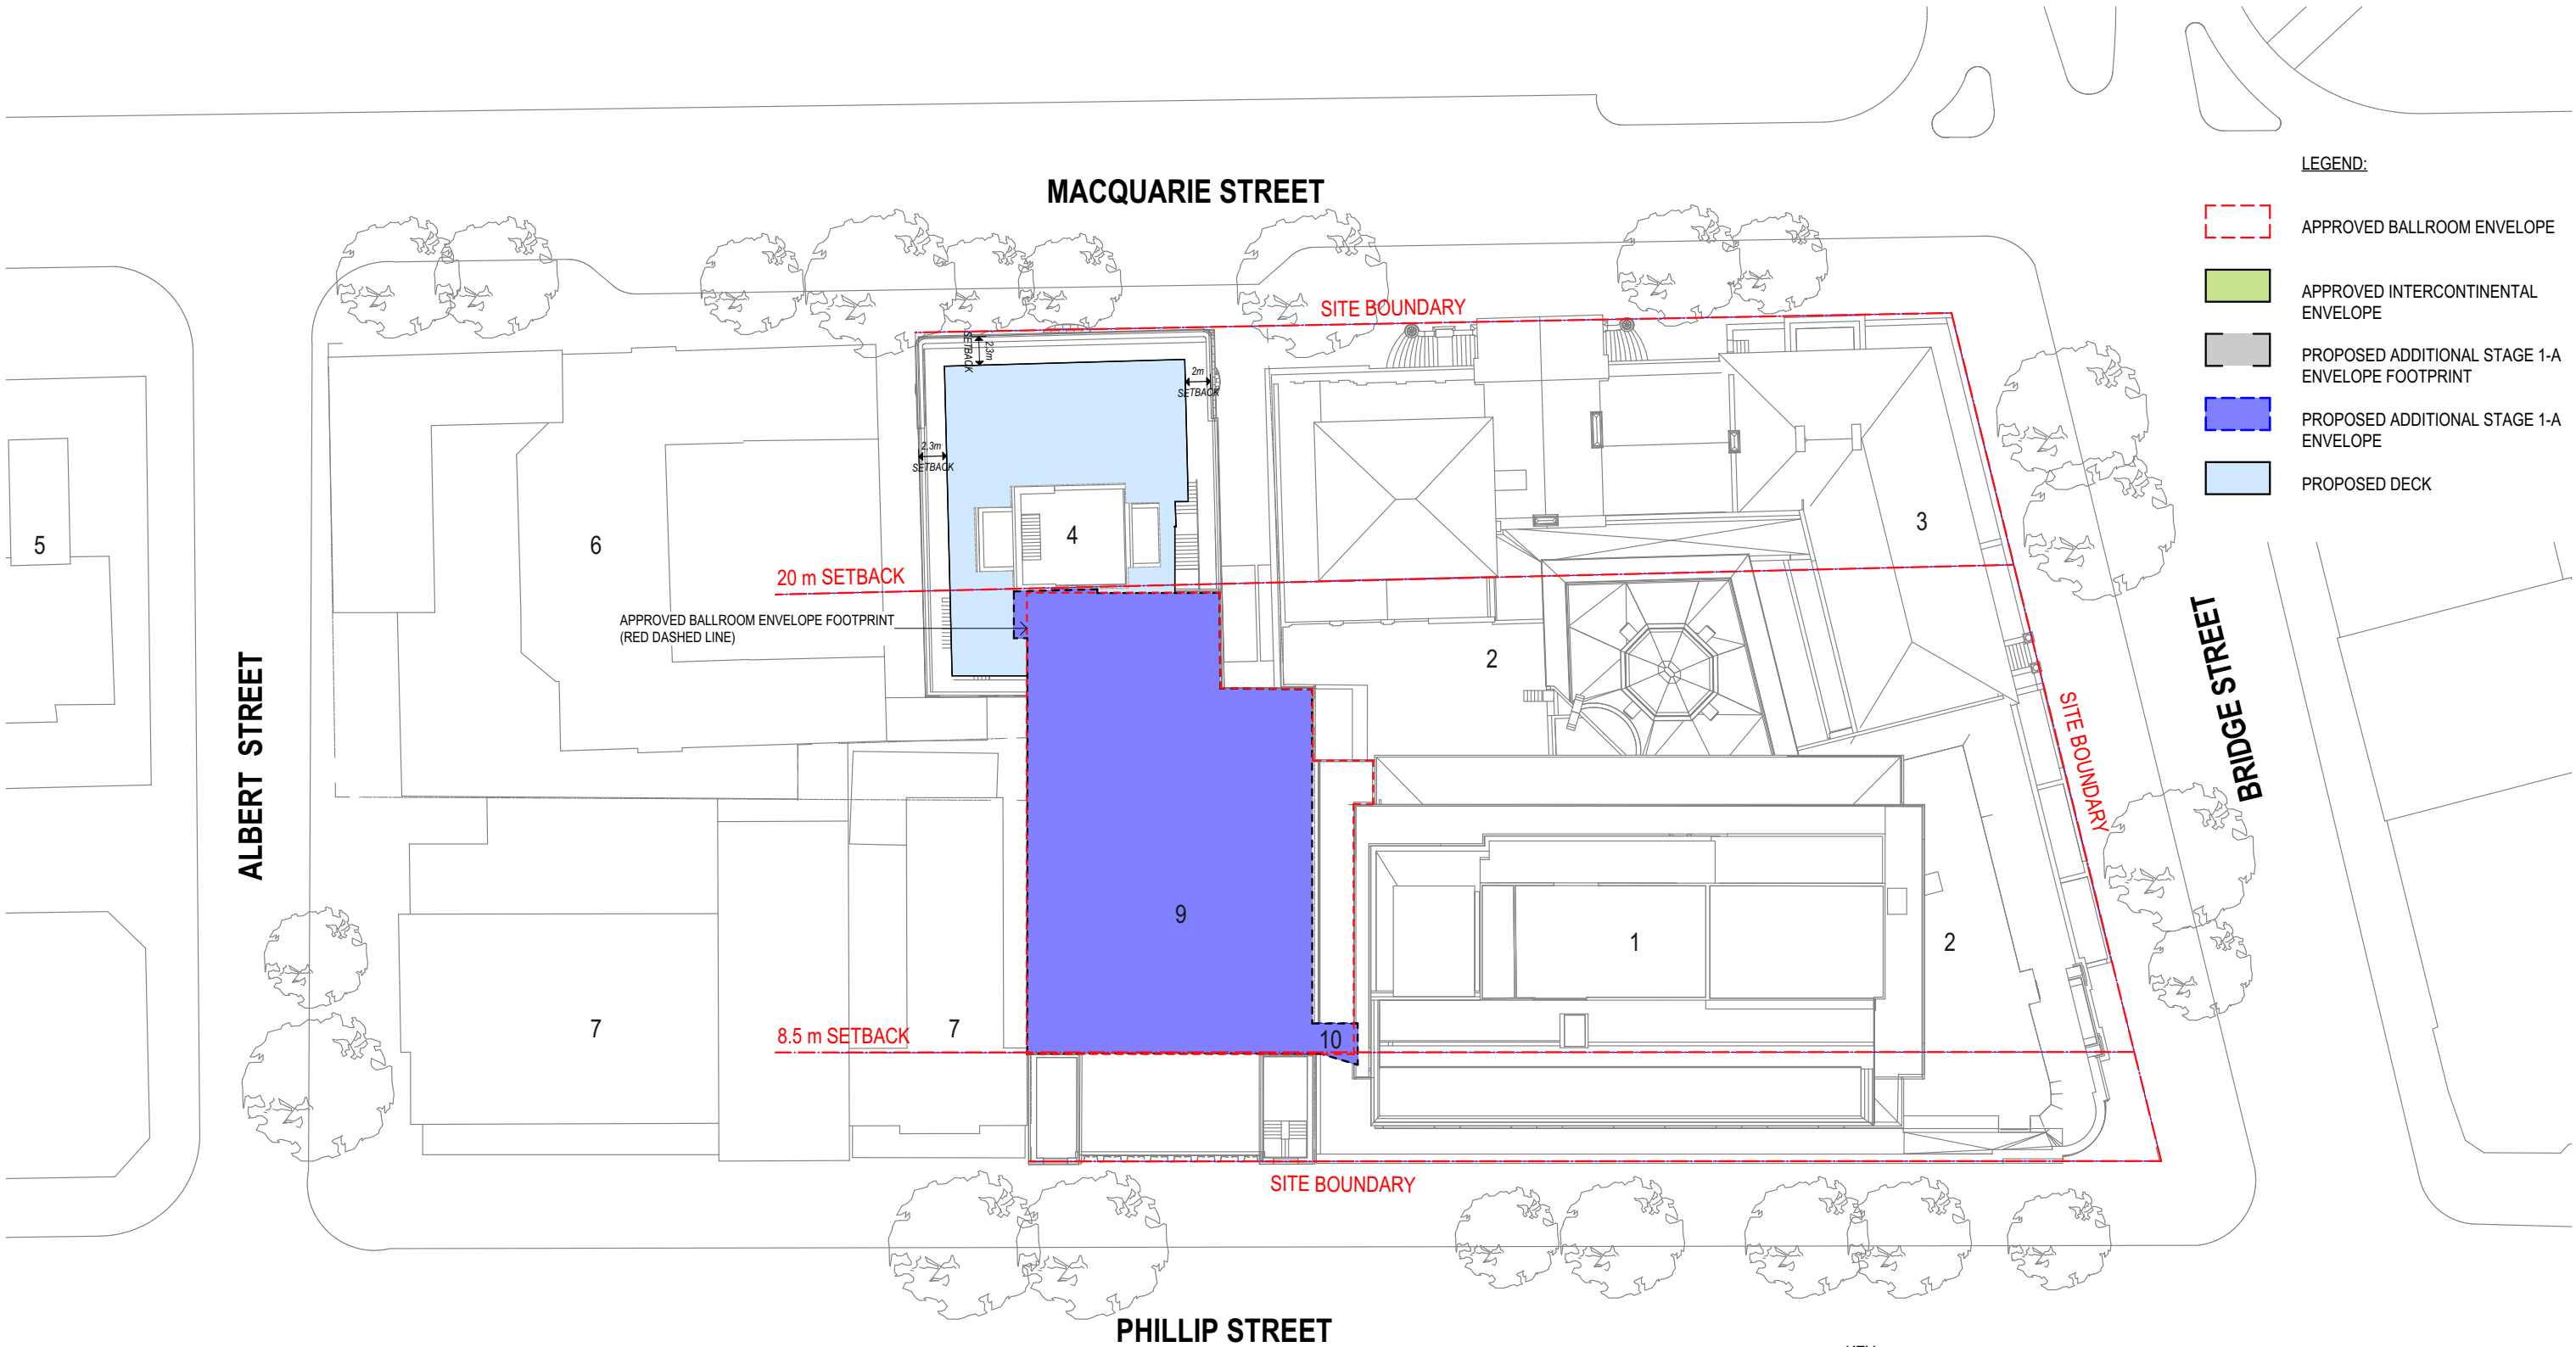

LEGEND:

- APPROVED BALLROOM ENVELOPE
- APPROVED INTERCONTINENTAL ENVELOPE
- PROPOSED ADDITIONAL STAGE 1-A ENVELOPE FOOTPRINT
- PROPOSED ADDITIONAL STAGE 1-A ENVELOPE
- PROPOSED DECK

KEY:

- | | | | |
|---|------------------------------------|----|------------------------------------|
| 1 | INTERCONTINENTAL HOTEL TOWER | 6 | SIR STAMFORD HOTEL |
| 2 | INTERCONTINENTAL HOTEL PODIUM | 7 | JUSTICE AND POLICE MUSEUM |
| 3 | HERITAGE TREASURY BUILDING | 8 | AMP |
| 4 | TRANSPORT HOUSE | 9 | FUNCTION ROOM OVER TRANSPORT HOUSE |
| 5 | ROYAL AUTOMOBILE CLUB OF AUSTRALIA | 10 | LINK CONNECTING TO HOTEL TOWER |

COTTEEPARKER

SYDNEY
T 61 2 9366 1133
COTTEE PARKER ARCHITECTS PTY LTD
ABN 77 010 924 106
COTTEEPARKER.COM.AU



BIMcloud: CPACLD8M05 - BIMcloud Basic for ARCHICAD 23/2100/6680 Transport House DA Stage 02 Master: 5/07/2022: 12:44 PM



0 5 10 15 20 25 SCALE 1:500 @ A3

B	STAGE 1-A	05/07/2022	MA	MA	NT
A	STAGE 1-A	7/12/2021	EP	NT	NT
ISSUE PURPOSE	DATE	D.	C.	A.	

PROPOSED ADDITIONAL STAGE 1-A ENVELOPE


JOB No
6680

DWG No
1001

ISSUE
B

TRANSPORT HOUSE
99 MACQUARIE ST, SYDNEY
MULPHA
TITLE

SITE PLAN

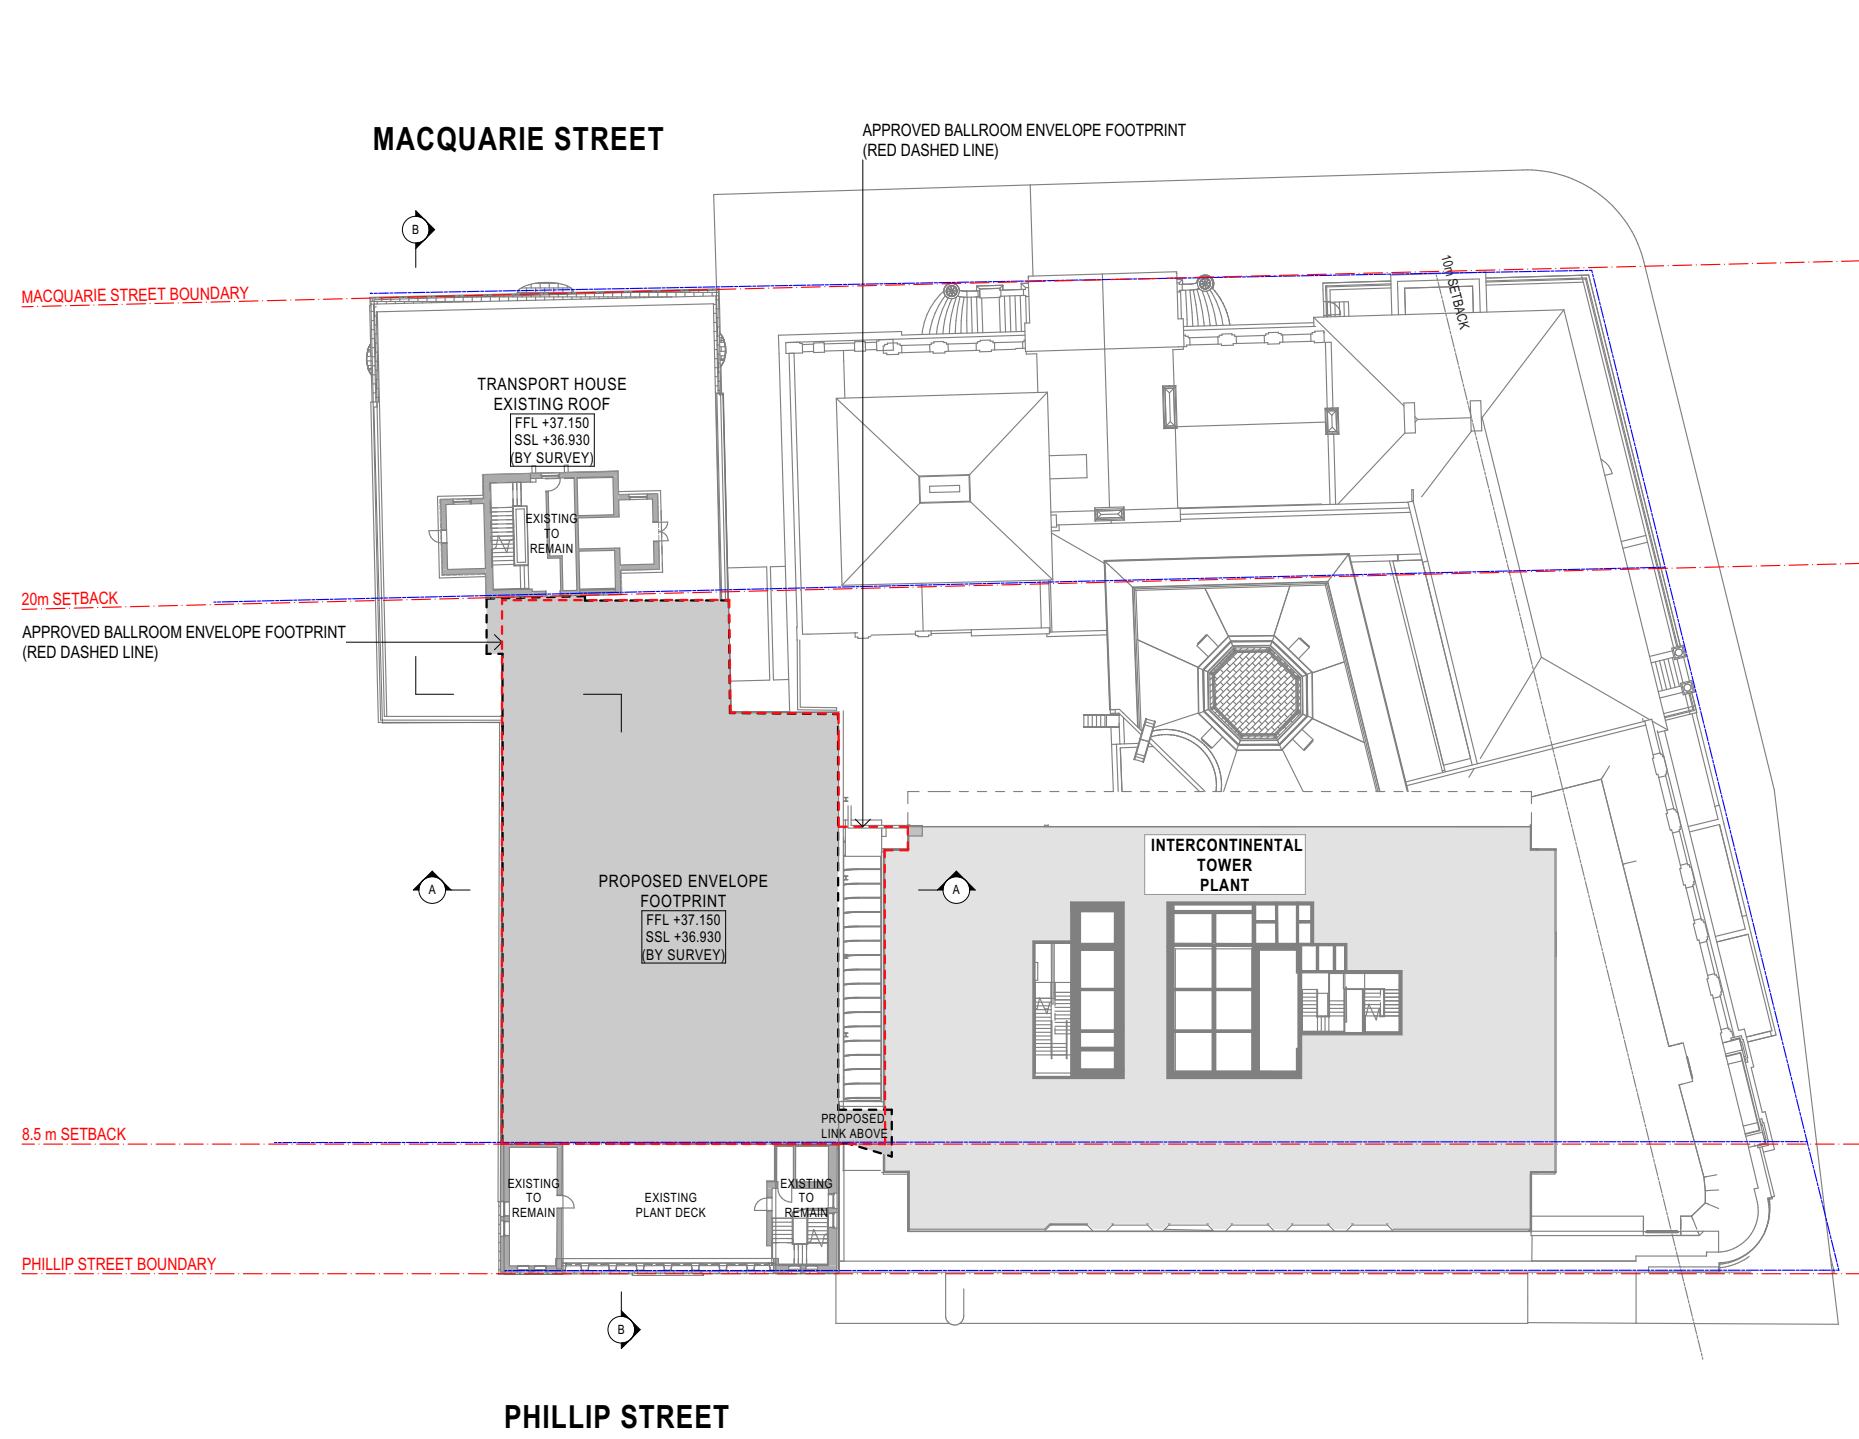

- LEGEND:
- APPROVED BALLROOM ENVELOPE
 - APPROVED INTERCONTINENTAL ENVELOPE
 - PROPOSED ADDITIONAL STAGE 1-A ENVELOPE FOOTPRINT
 - PROPOSED ADDITIONAL STAGE 1-A ENVELOPE
 - PROPOSED DECK

COTTEEPARKER

SYDNEY
T 61 2 9366 1133
COTTEE PARKER ARCHITECTS PTY LTD
ABN 77 010 924 106
COTTEEPARKER.COM.AU




0 5 10 15 20 25 SCALE 1:500 @ A3

B	STAGE 1-A	05/07/2022	MA	MA	NT
A	STAGE 1-A	7/12/2021	EP	NT	NT
ISSUE PURPOSE	DATE	D.	C.	A.	
PROPOSED ADDITIONAL STAGE 1-A ENVELOPE					

TRANSPORT HOUSE		
99 MACQUARIE ST, SYDNEY		
MULPHA		
TITLE		
PROPOSED LEVEL 08 FLOOR PLAN		
JOB No	DWG No	ISSUE
6680	2001	B


BIMcloud: CPACLD8M05 - BIMcloud Basic for ARCHICAD 23/2100/6680 Transport House DA Stage 02 Master: 5/07/2022: 12:44 PM

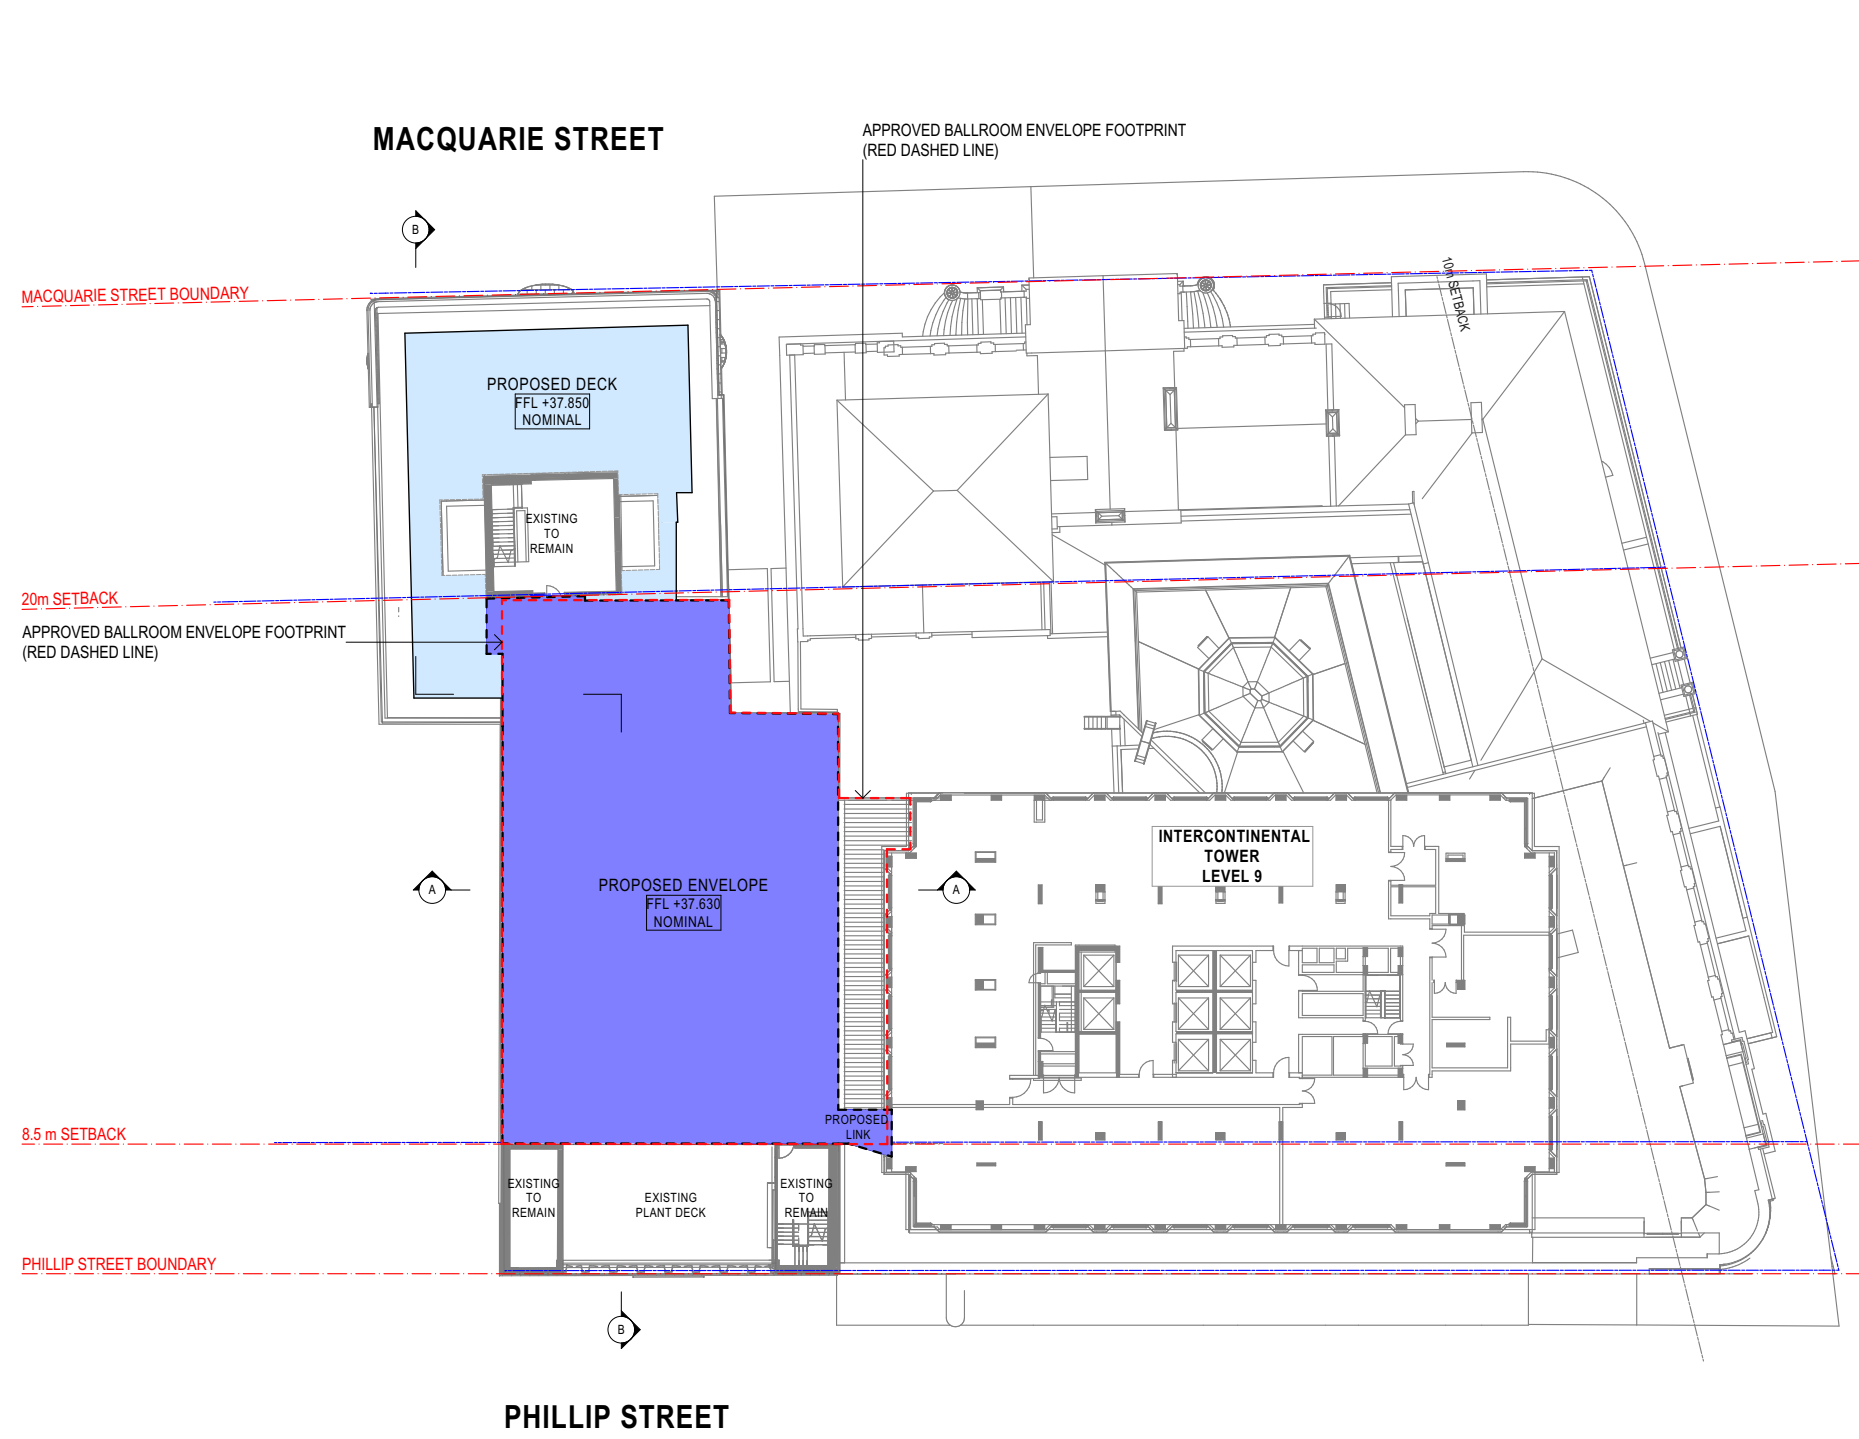

- LEGEND:
- APPROVED BALLROOM ENVELOPE
 - APPROVED INTERCONTINENTAL ENVELOPE
 - PROPOSED ADDITIONAL STAGE 1-A ENVELOPE FOOTPRINT
 - PROPOSED ADDITIONAL STAGE 1-A ENVELOPE
 - PROPOSED DECK

APPROVED BALLROOM ENVELOPE AREA	820 sqm
PROPOSED ADDITIONAL STAGE 1-A ENVELOPE AREA	757 sqm
APPROX. GFA OF PROPOSED ENCLOSED AREA	600 sqm



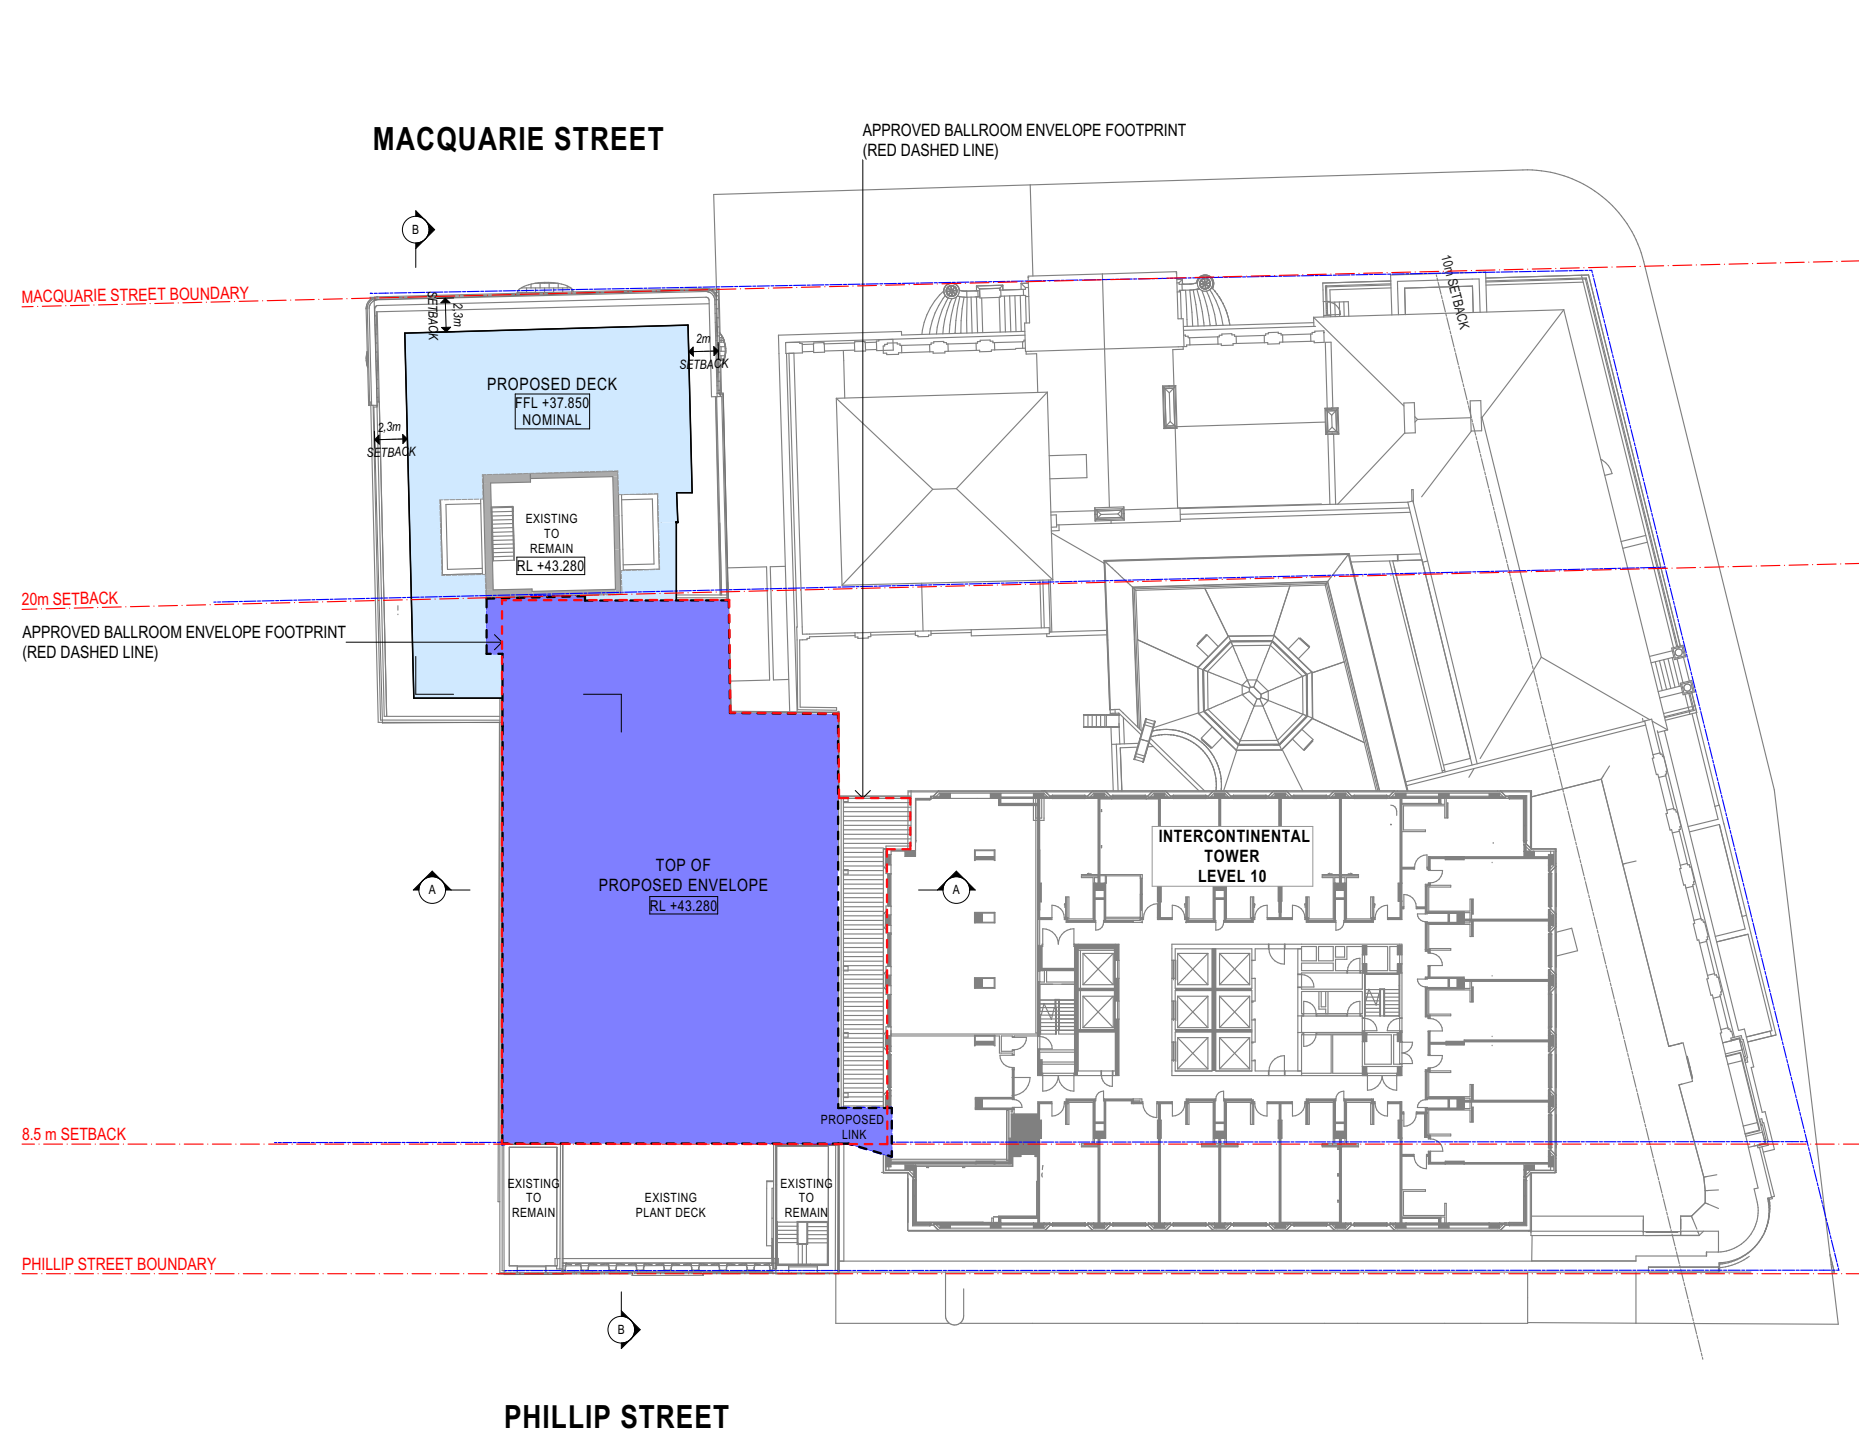


- LEGEND:**
- APPROVED BALLROOM ENVELOPE
 - APPROVED INTERCONTINENTAL ENVELOPE
 - PROPOSED ADDITIONAL STAGE 1-A ENVELOPE FOOTPRINT
 - PROPOSED ADDITIONAL STAGE 1-A ENVELOPE
 - PROPOSED DECK

COTTEEPARKER

SYDNEY
T 61 2 9366 1133
COTTEE PARKER ARCHITECTS PTY LTD
ABN 77 010 924 106
COTTEEPARKER.COM.AU




BIMcloud: CPACLD8M05 - BIMcloud Basic for ARCHICAD 23/2100/6680 Transport House DA Stage 02 Master: 5/07/2022: 12:44 PM

 

C	STAGE 1-A	05/07/2022	MA	MA	NT
B	STAGE 1-A	01/06/2022	MA	GO	GO
A	STAGE 1-A	7/12/2021	EP	NT	NT


PROPOSED ADDITIONAL STAGE 1-A ENVELOPE

TRANSPORT HOUSE
99 MACQUARIE ST, SYDNEY
MULPHA
TITLE
PROPOSED LEVEL 10 FLOOR PLAN
JOB No 6680 DWG No 2003 ISSUE C

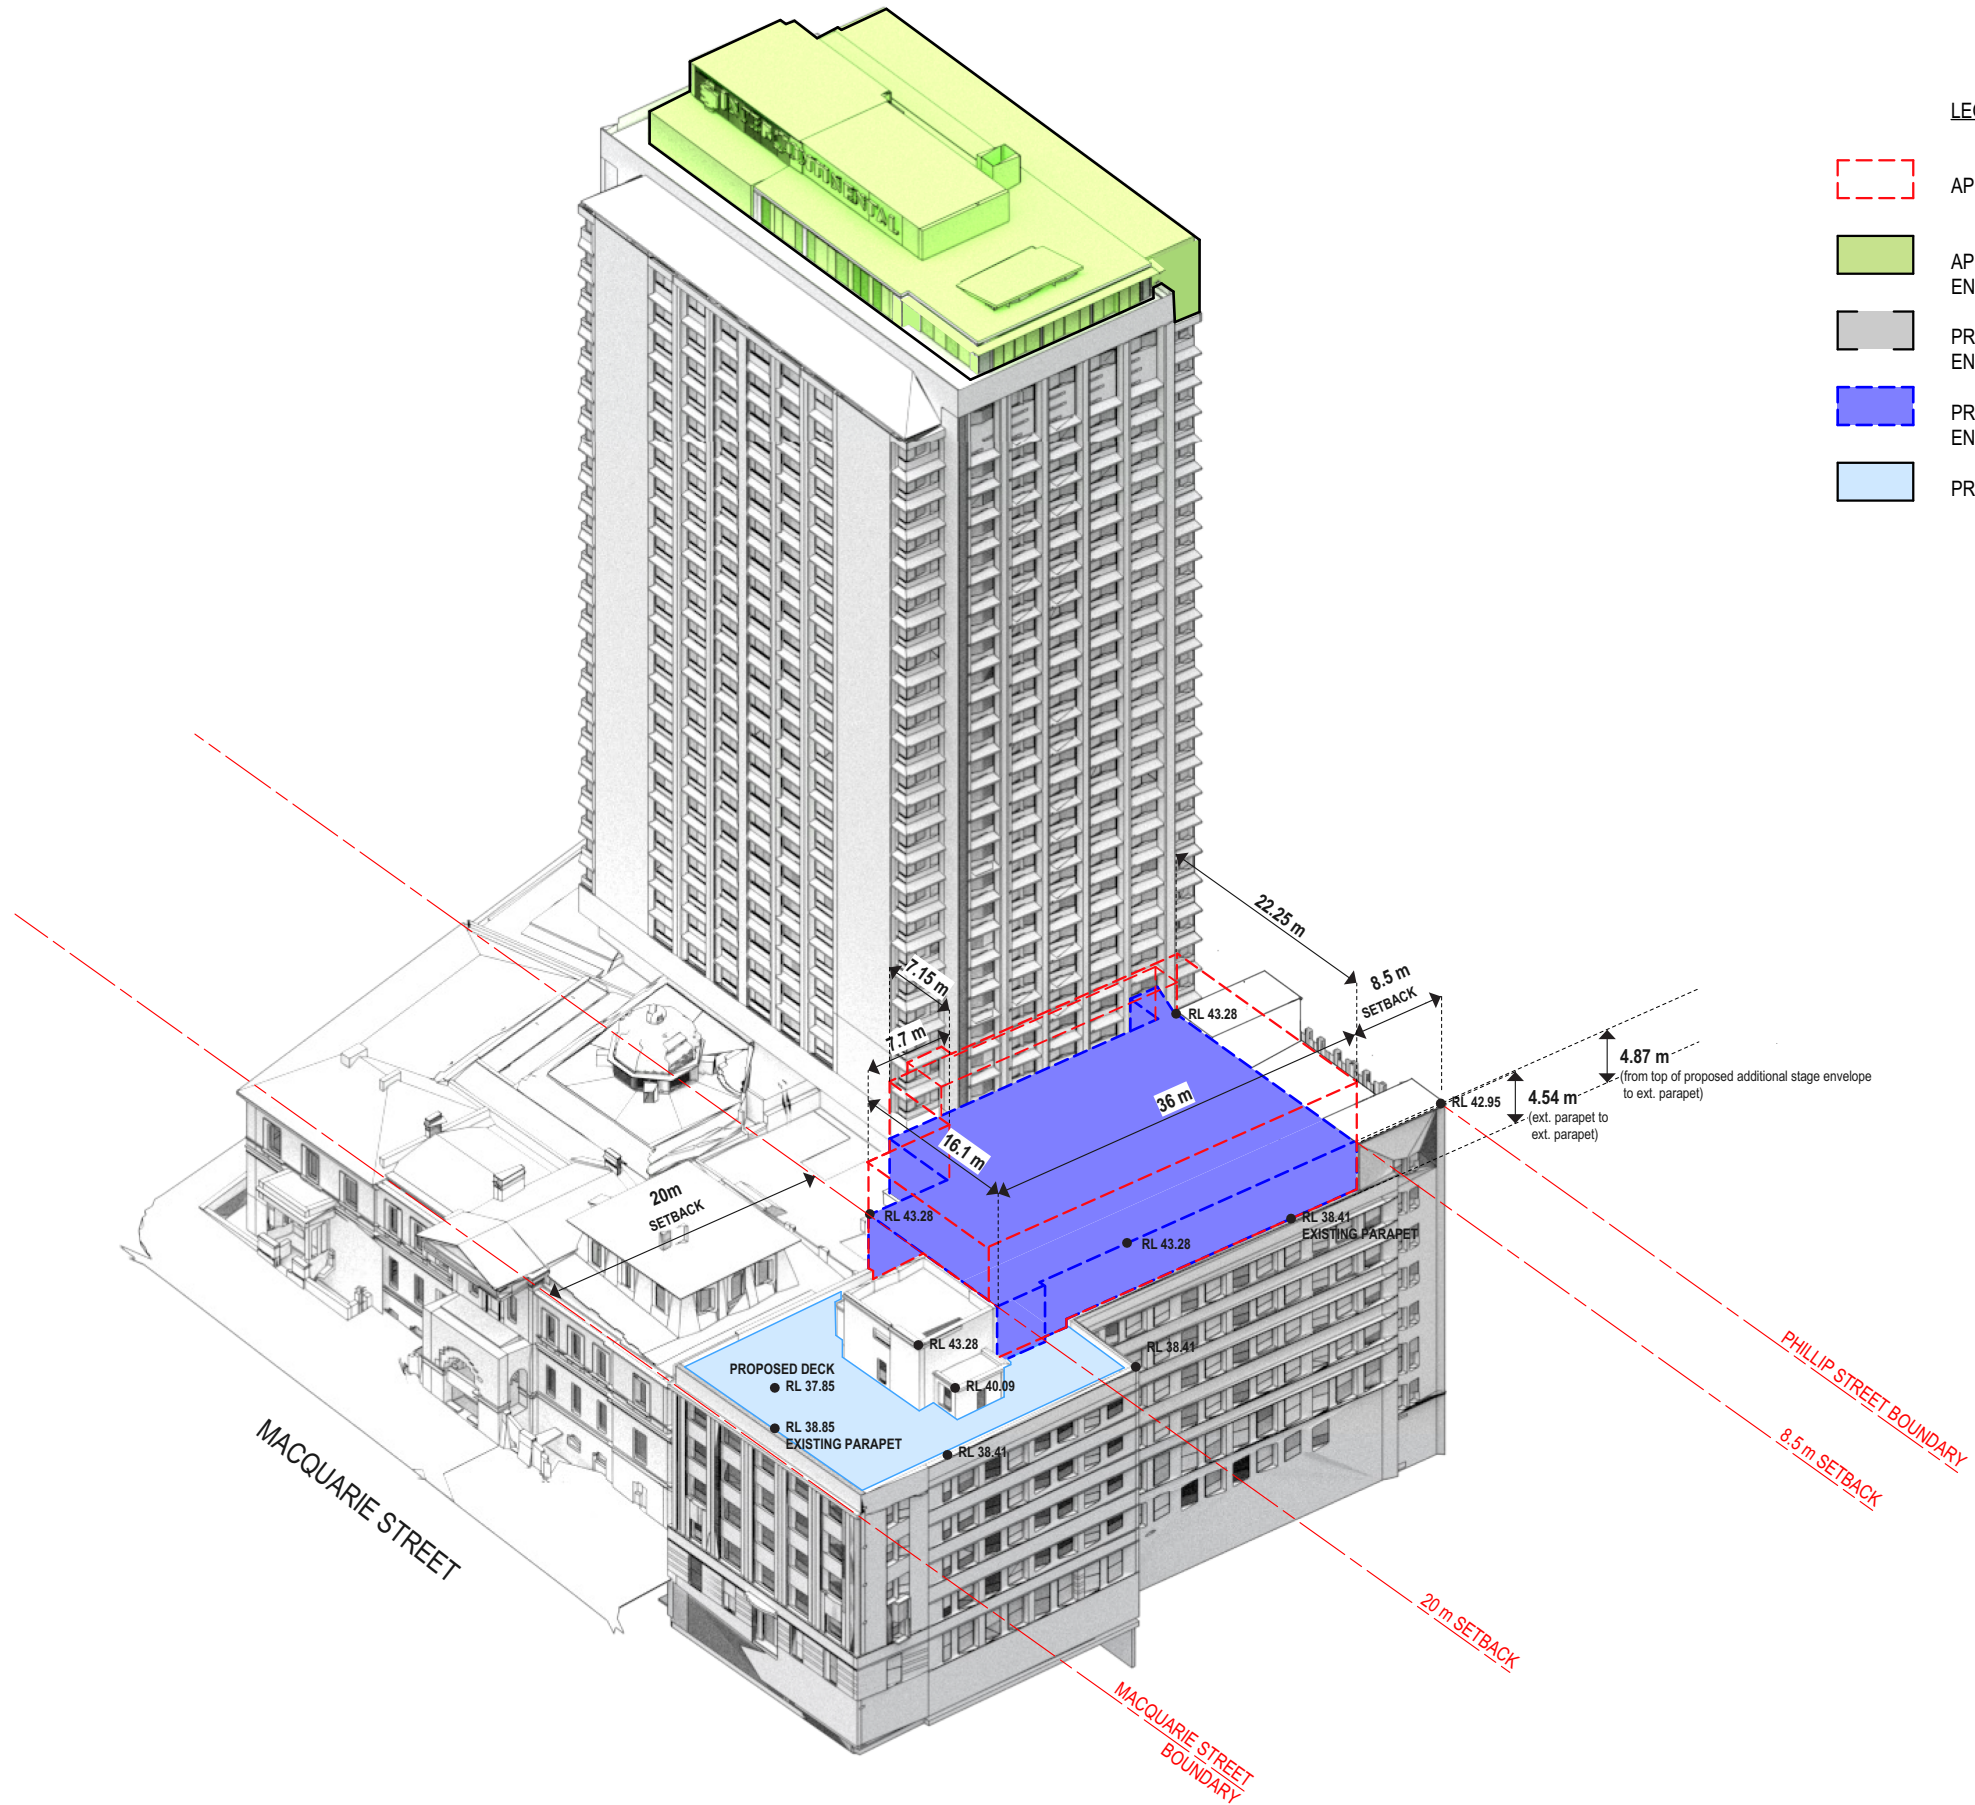

LEGEND:

- APPROVED BALLROOM ENVELOPE
- APPROVED INTERCONTINENTAL ENVELOPE
- PROPOSED ADDITIONAL STAGE 1-A ENVELOPE FOOTPRINT
- PROPOSED ADDITIONAL STAGE 1-A ENVELOPE
- PROPOSED DECK

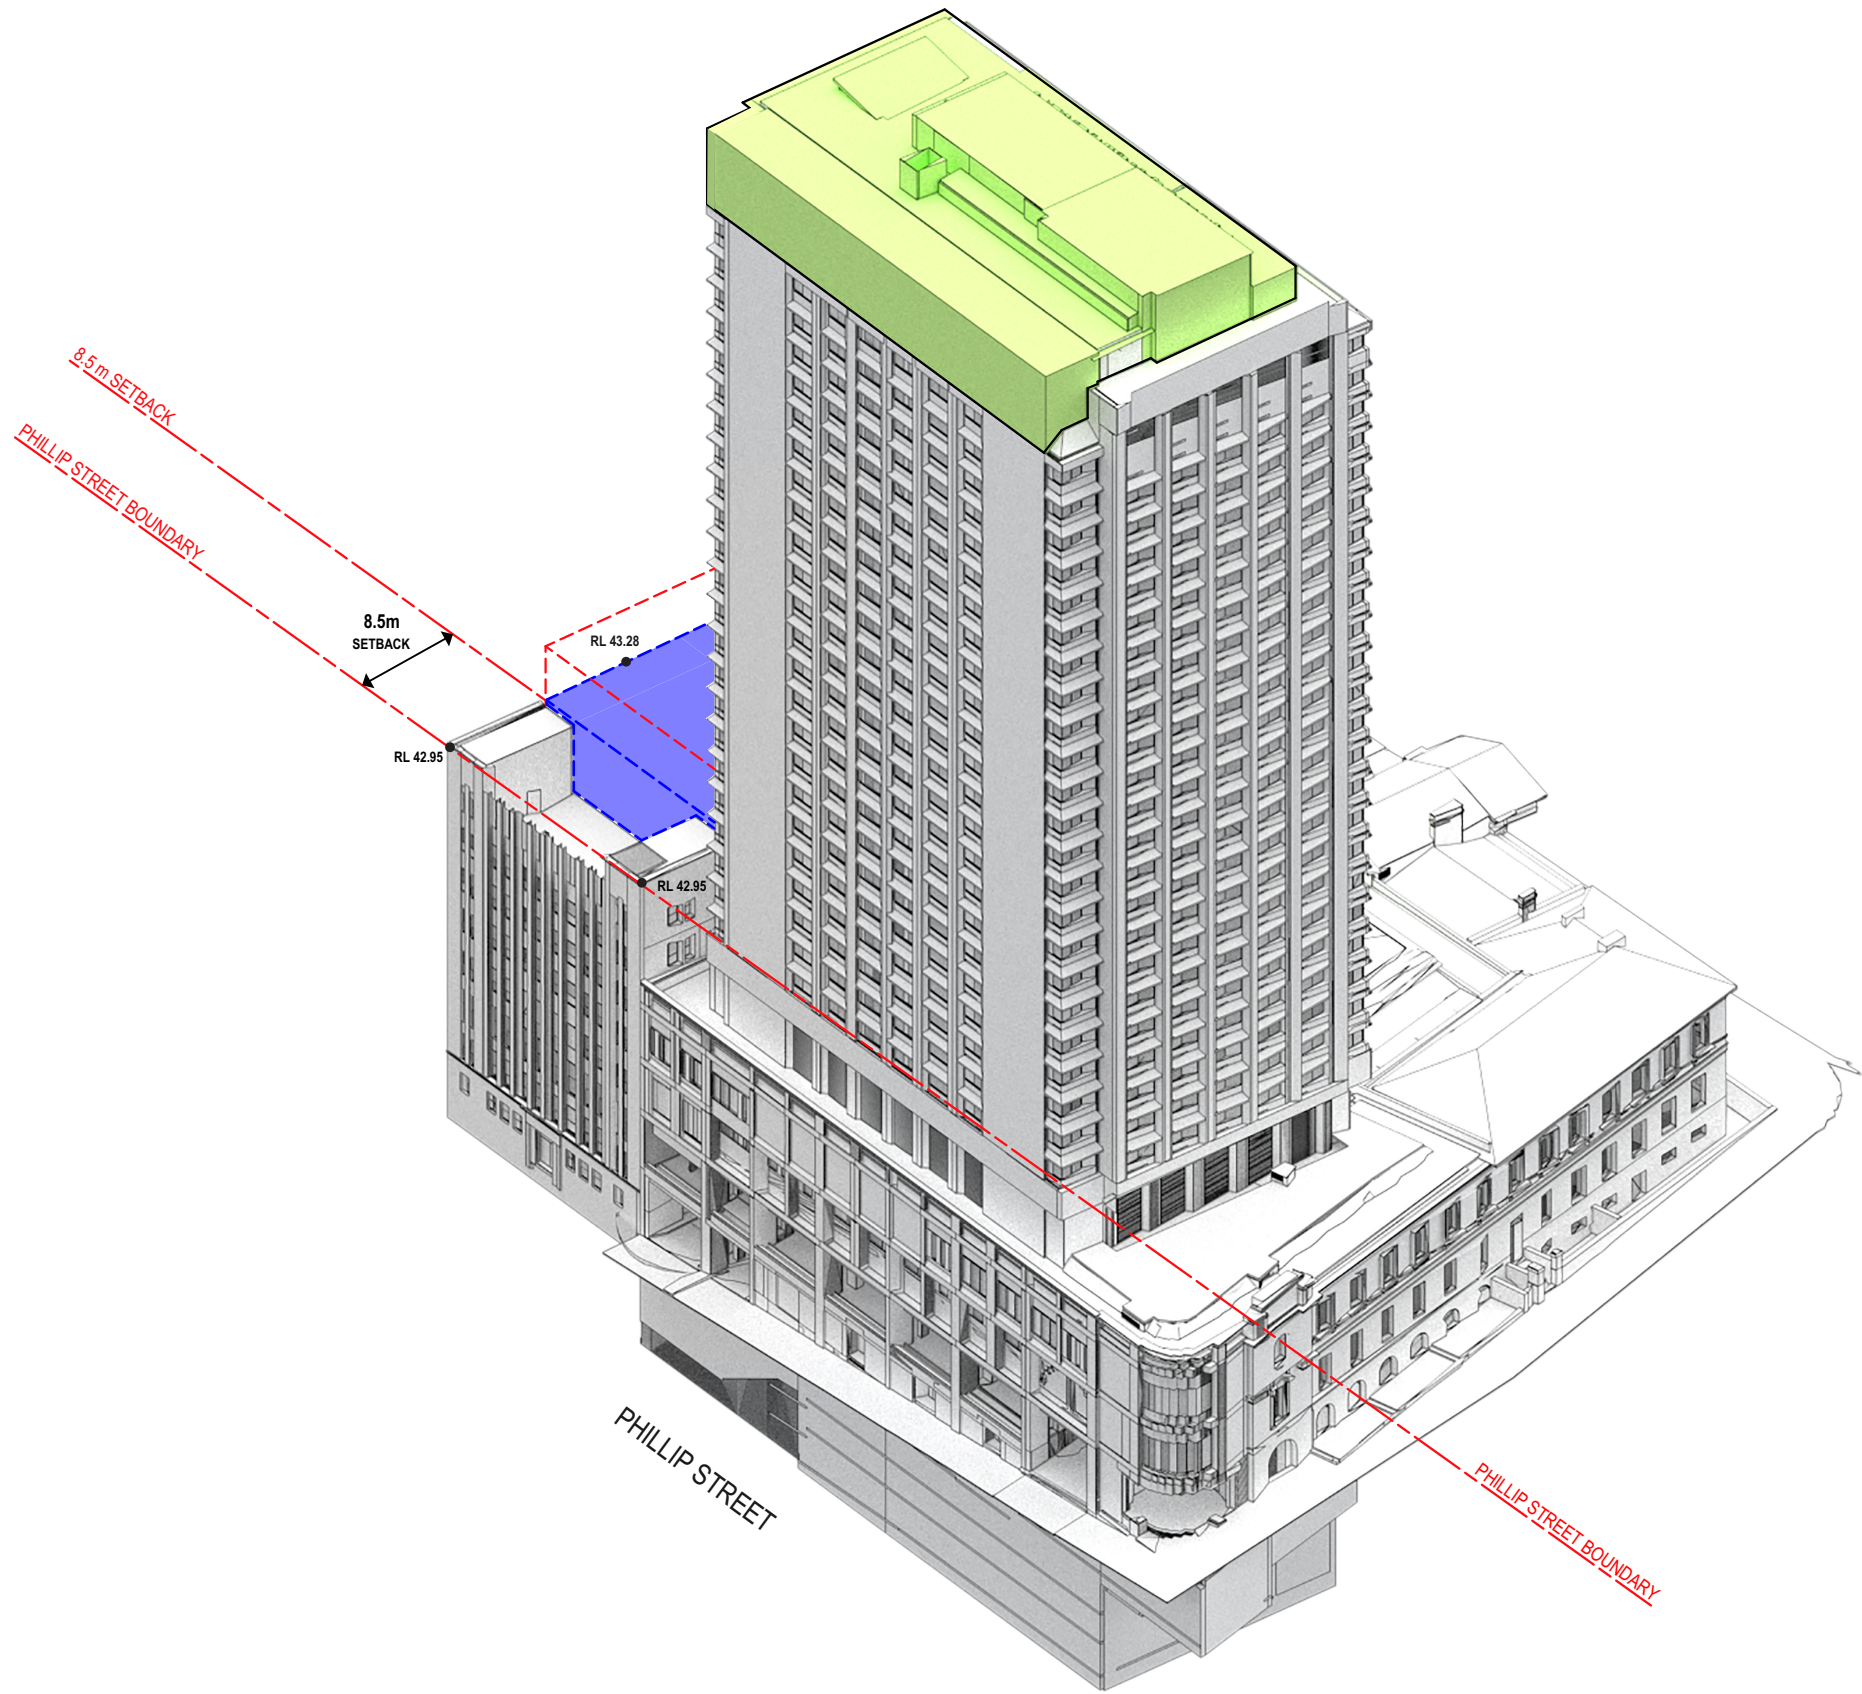

LEGEND:

- APPROVED BALLROOM ENVELOPE
- APPROVED INTERCONTINENTAL ENVELOPE
- PROPOSED ADDITIONAL STAGE 1-A ENVELOPE FOOTPRINT
- PROPOSED ADDITIONAL STAGE 1-A ENVELOPE
- PROPOSED DECK

COTTEEPARKER

SYDNEY
T 61 2 9366 1133
COTTEE PARKER ARCHITECTS PTY LTD
ABN 77 010 924 106
COTTEEPARKER.COM.AU



BIMcloud: CPACLBIM05 - BIMcloud Basic for ARCHICAD 23/2100/6680 Transport House DA Stage 02 Master: 5/07/2022: 12:44 PM

B	STAGE 1-A	05/07/2022	MA	MA	NT
A	STAGE 1-A	7/12/2021	EP	NT	NT
ISSUE PURPOSE	DATE	D.	C.	A.	

PROPOSED ADDITIONAL STAGE 1-A ENVELOPE


JOB No
6680

DWG No
2802

ISSUE
B


TRANSPORT HOUSE
99 MACQUARIE ST, SYDNEY
MULPHA
TITLE

SETBACK DIAGRAM

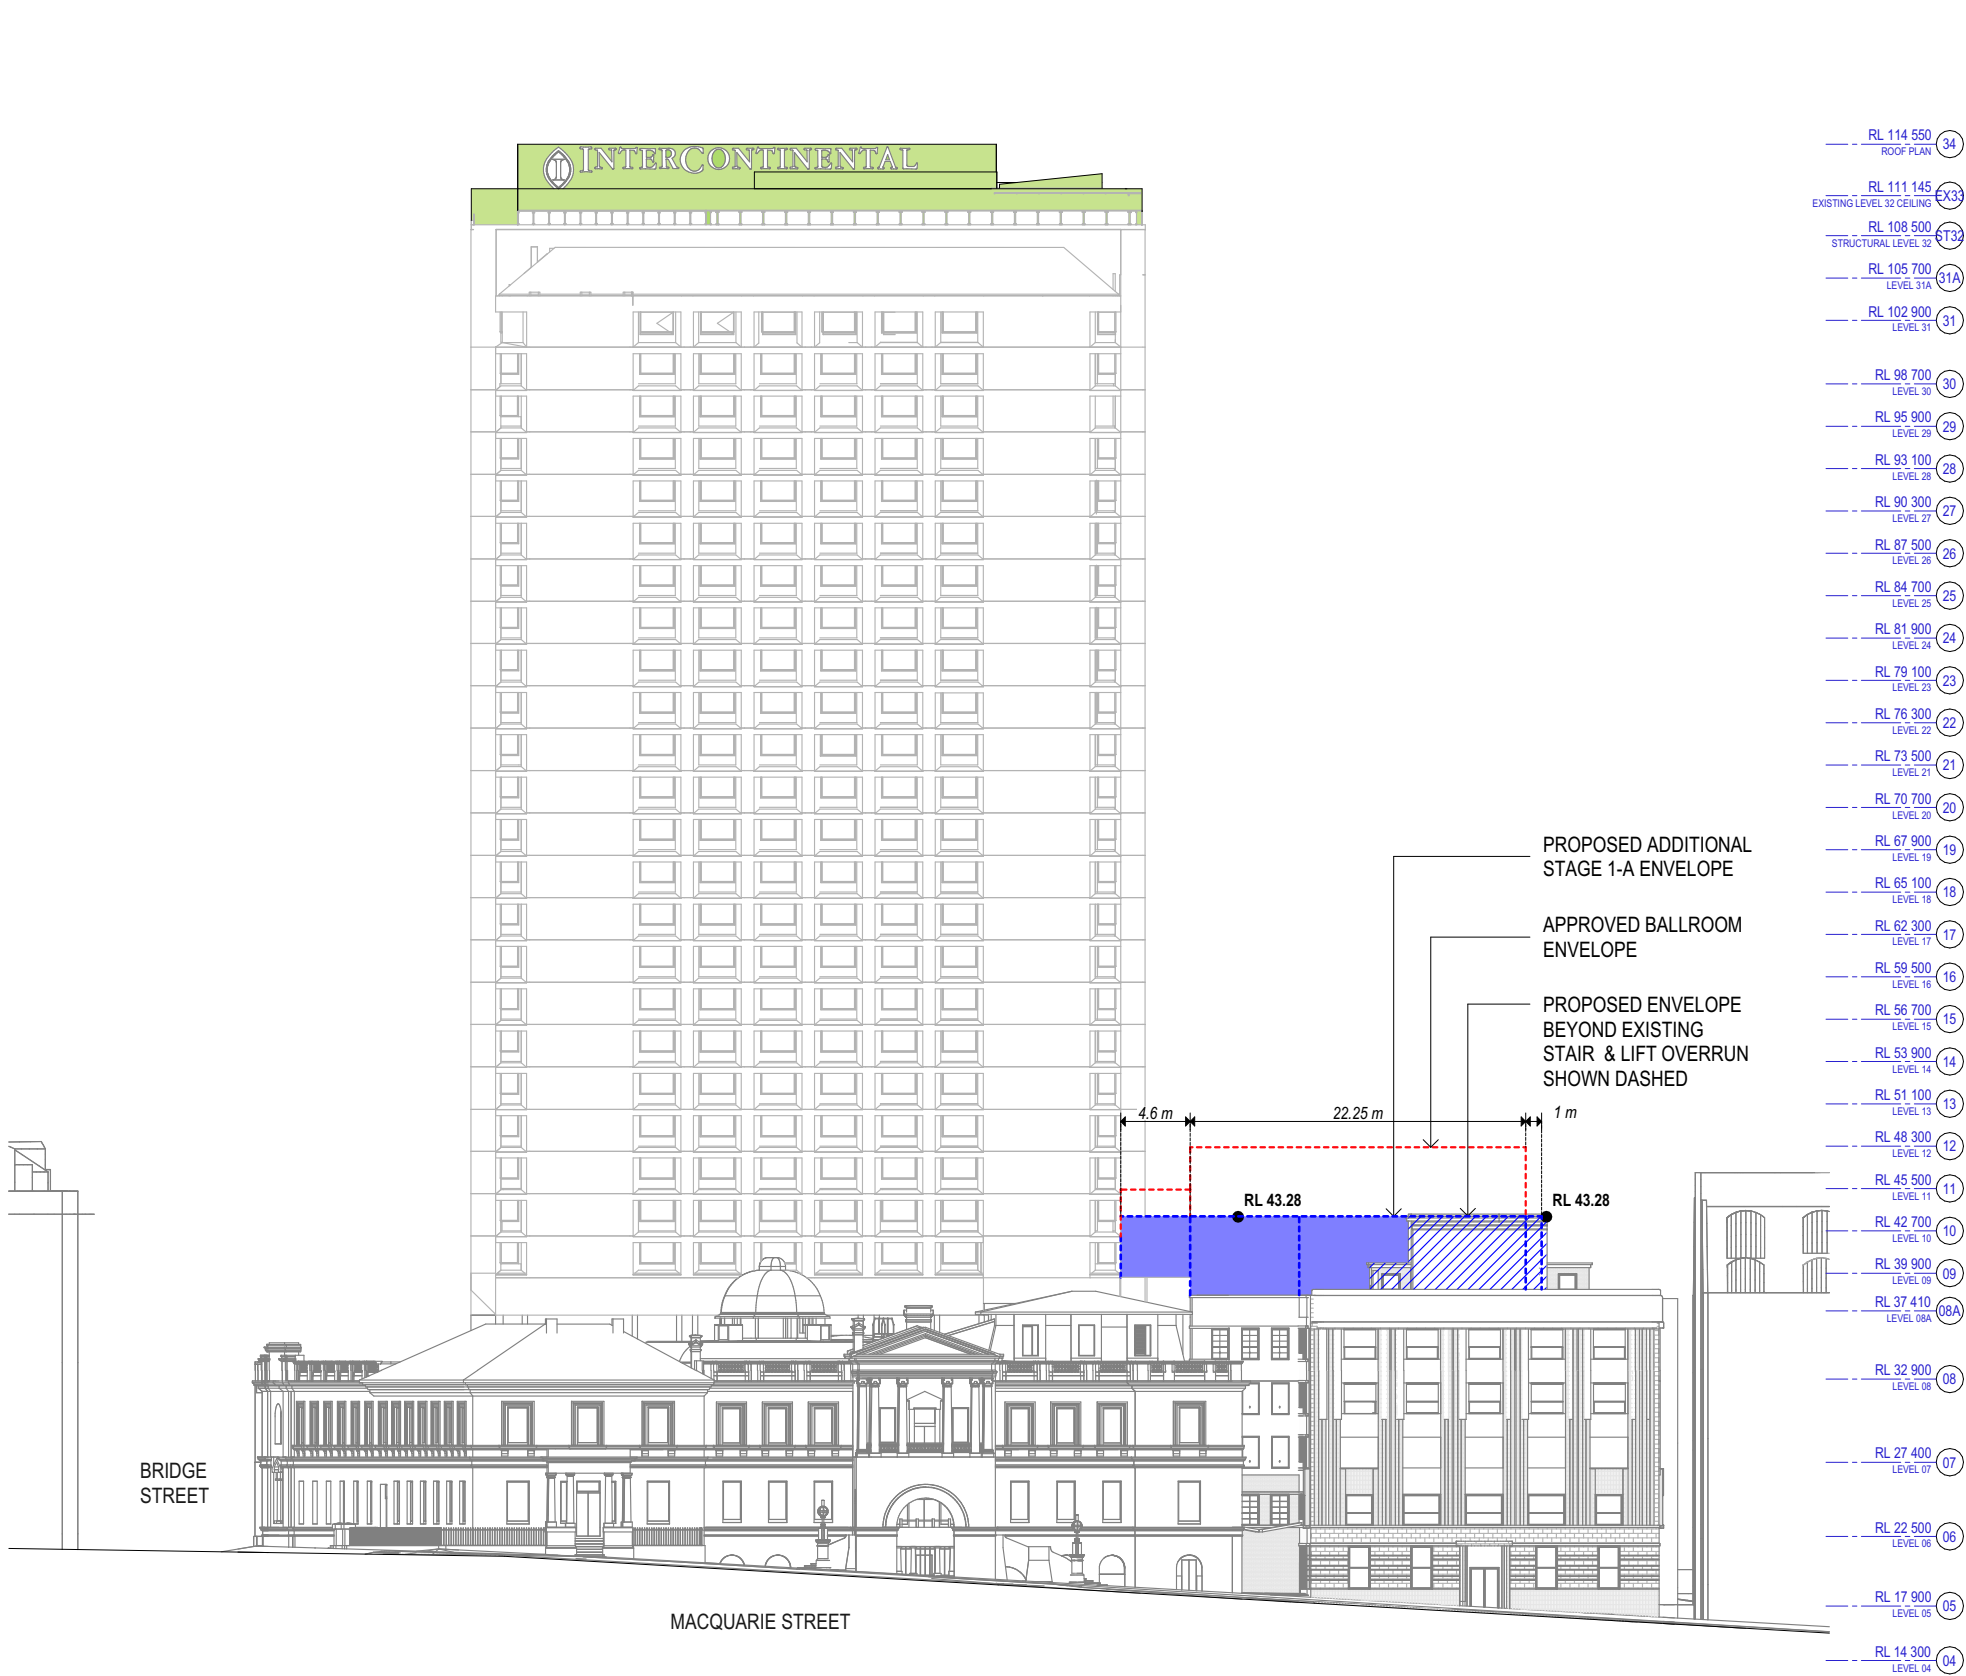

LEGEND:


- APPROVED BALLROOM ENVELOPE
- APPROVED INTERCONTINENTAL ENVELOPE
- PROPOSED ADDITIONAL STAGE 1-A ENVELOPE FOOTPRINT
- PROPOSED ADDITIONAL STAGE 1-A ENVELOPE
- PROPOSED DECK

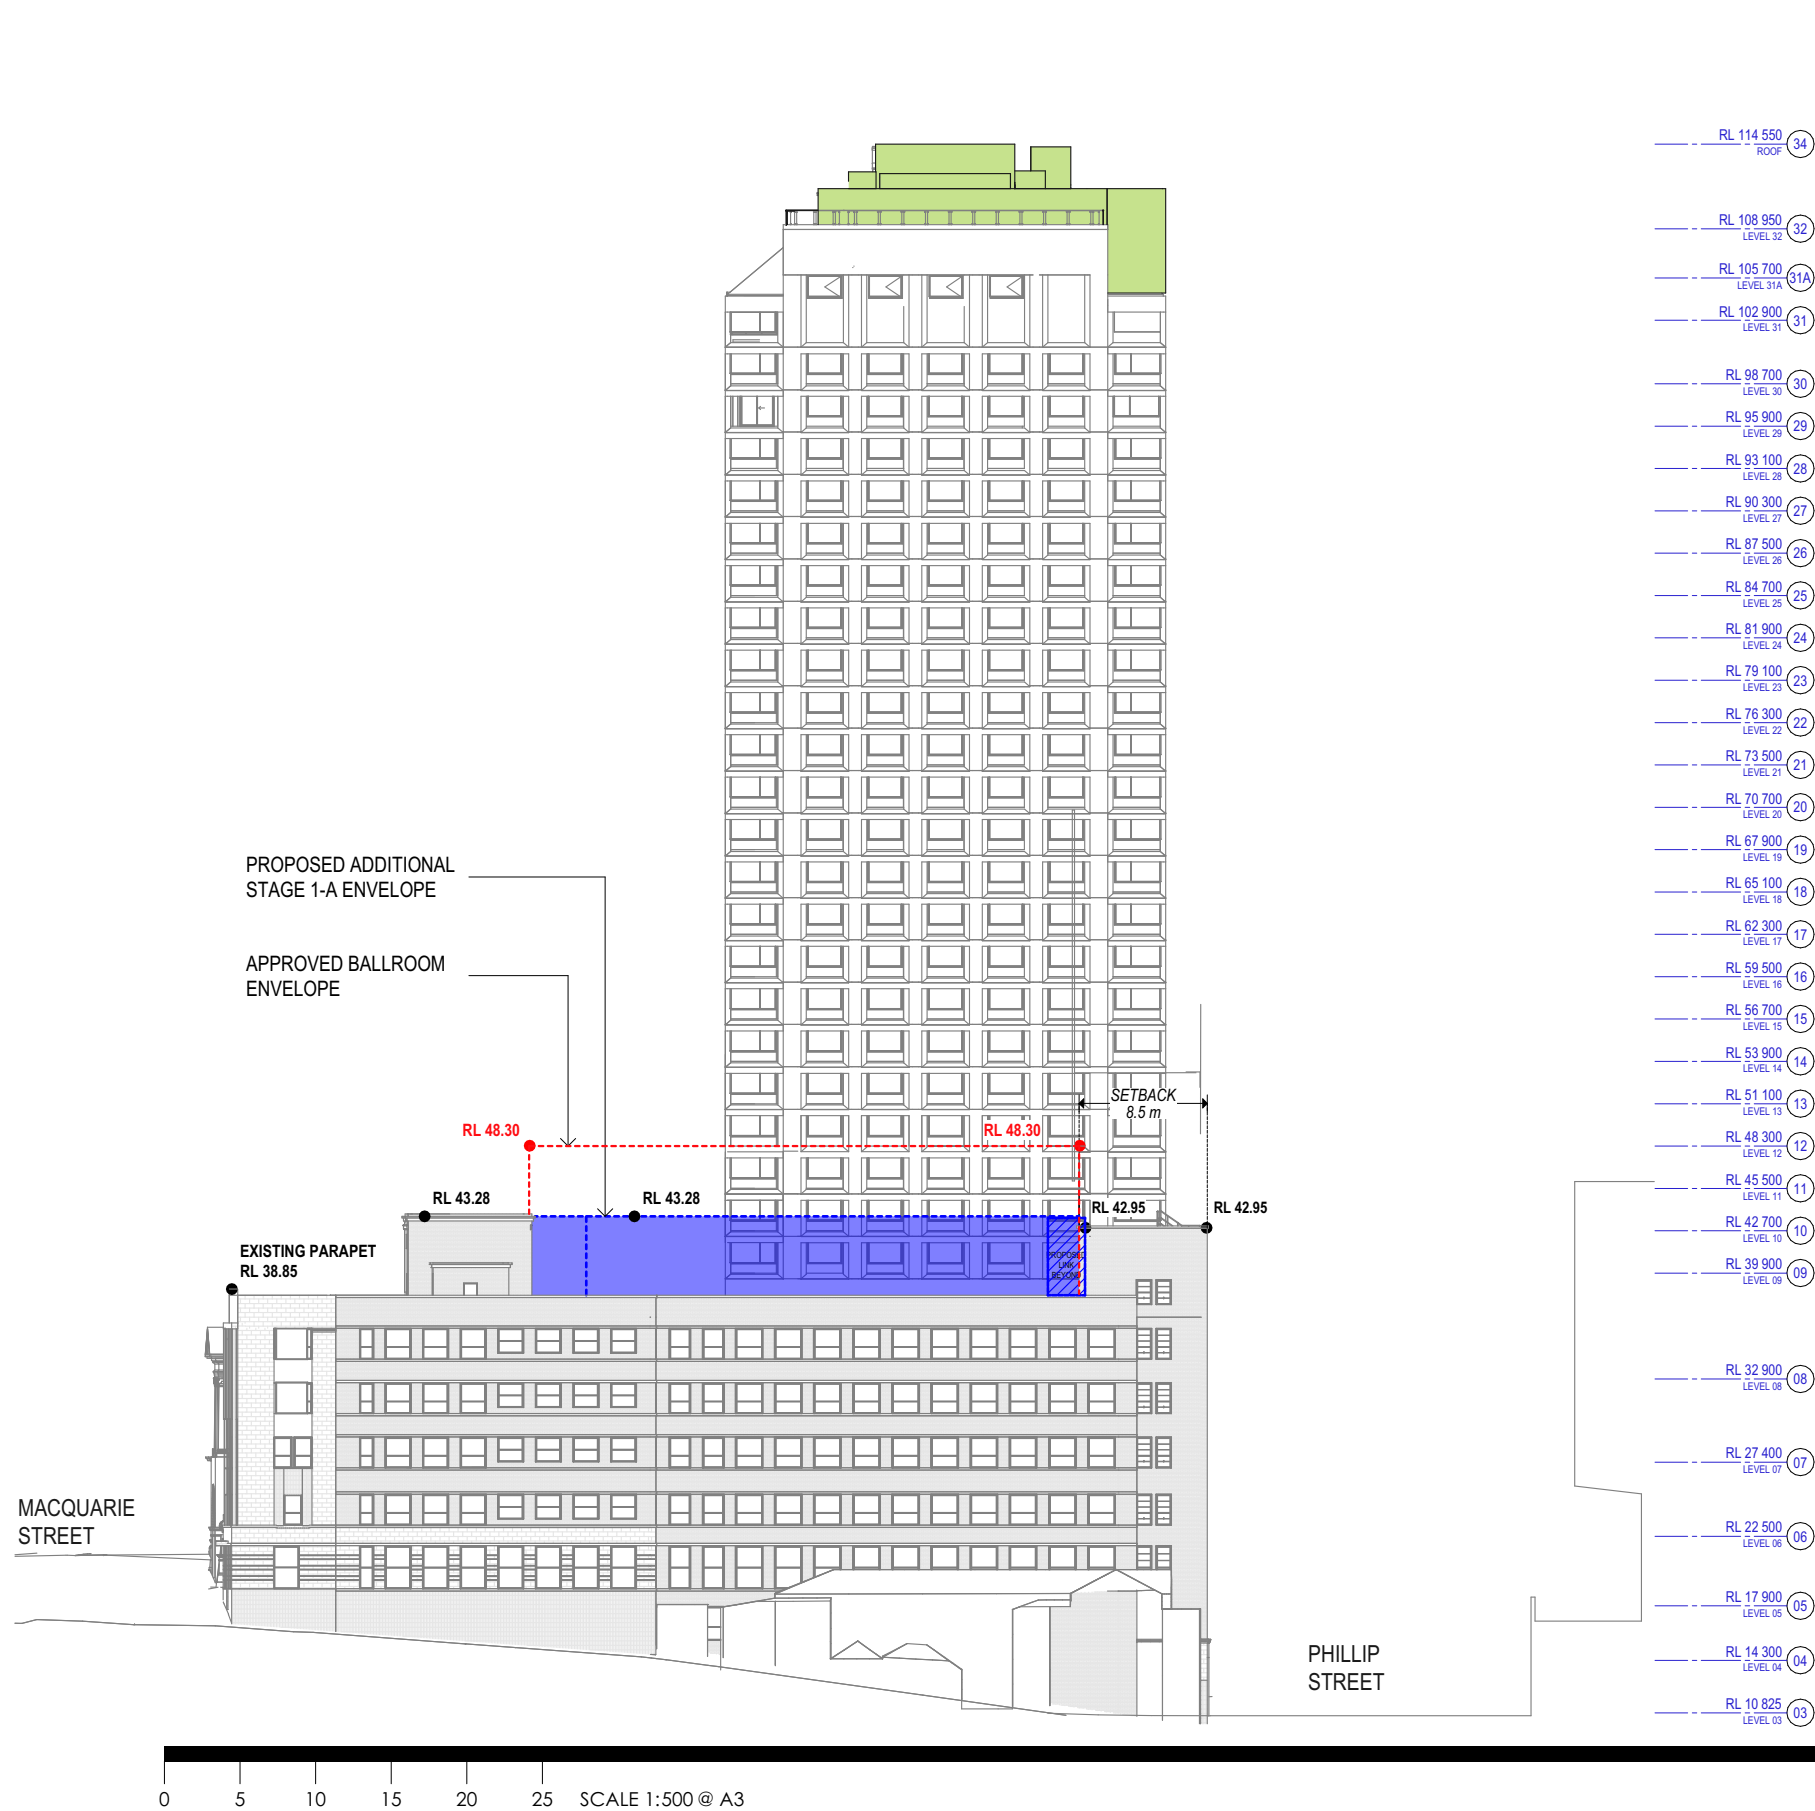


LEGEND:

- APPROVED BALLROOM ENVELOPE
- APPROVED INTERCONTINENTAL ENVELOPE
- PROPOSED ADDITIONAL STAGE 1-A ENVELOPE FOOTPRINT
- PROPOSED ADDITIONAL STAGE 1-A ENVELOPE
- PROPOSED DECK

PROPOSED ADDITIONAL STAGE 1-A ENVELOPE:
SECTION A

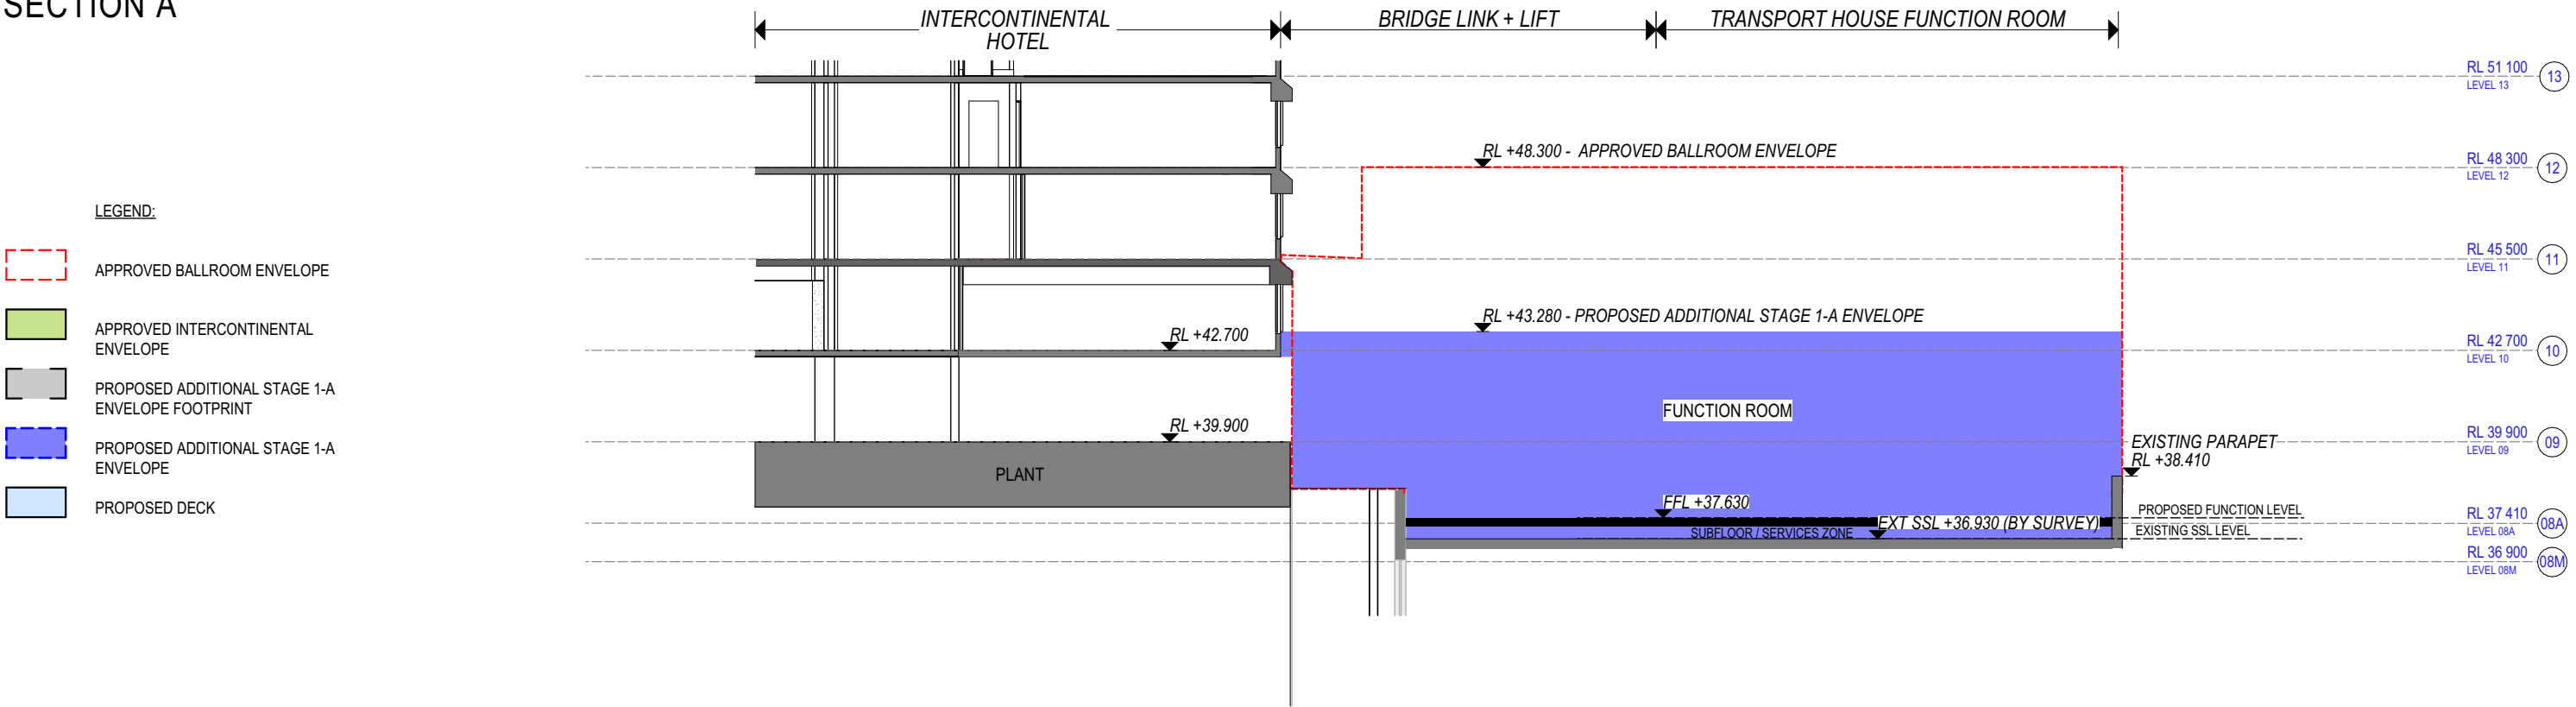

PROPOSED ADDITIONAL STAGE 1-A ENVELOPE:
SECTION B

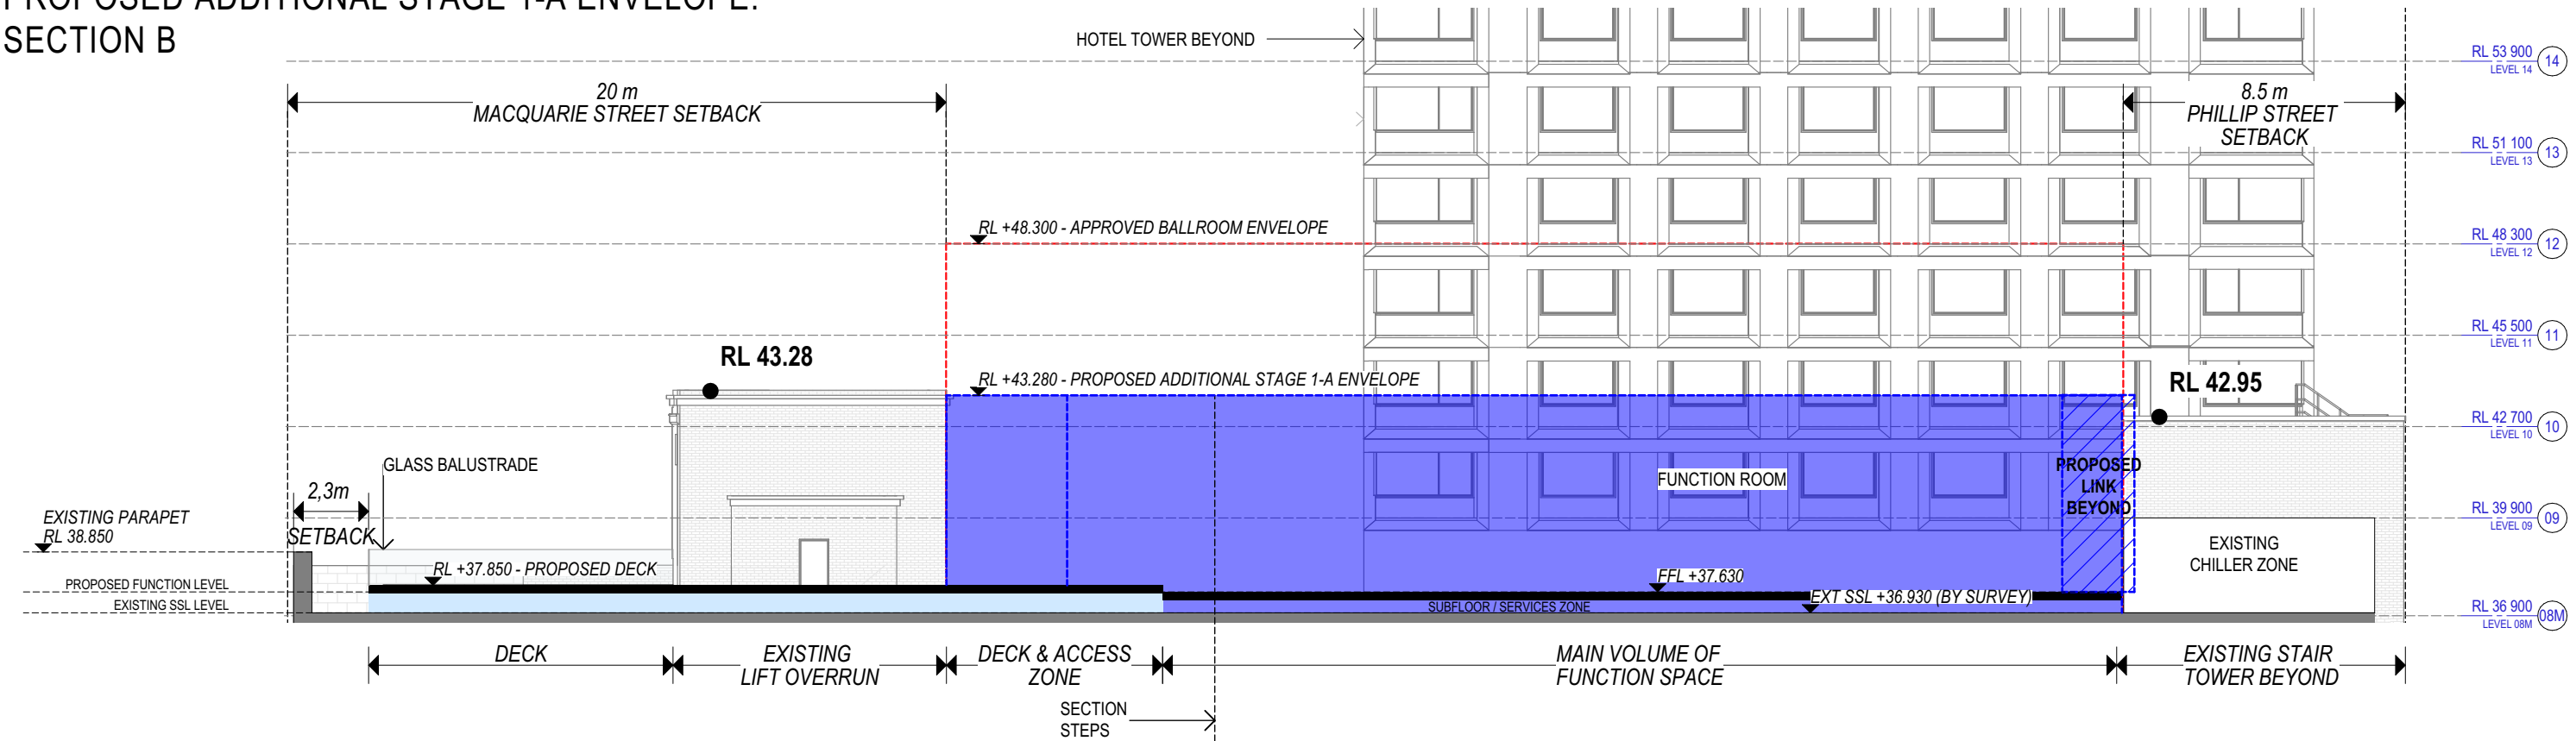

COTTEEPARKER

SYDNEY
T 61 2 9366 1133
COTTEE PARKER ARCHITECTS PTY LTD
ABN 77 010 924 106
COTTEEPARKER.COM.AU



BIMcloud: CPACLD\BIM05 - BIMcloud Basic for ARCHICAD 23\2100\6680 Transport House DA Stage 02 Master: 5/07/2022: 12:44 PM

0 2 4 6 8 10 SCALE 1:200 @ A3

D	STAGE 1-A	05/07/2022	MA	MA	NT
C	STAGE 1-A	01/06/2022	MA	GO	GO
B	STAGE 1-A	12/04/2022	SJ	NT	NT
A	STAGE 1-A	7/12/2021	EP	NT	NT
ISSUE PURPOSE		DATE	D.	C.	A.
PROPOSED ADDITIONAL STAGE 1-A ENVELOPE					
SHOWING LINK FROM INTERCONTINENTAL					

TRANSPORT HOUSE
99 MACQUARIE ST, SYDNEY
MULPHA
TITLE
SECTIONS
JOB No 6680
DWG No 3101
ISSUE D