 


DRAWING STATUS:		
DEVELOPMENT APPLICATION		
Rev	Revision Description	Date
4	ISSUE FOR DEVELOPMENT APPLICATION	14.12.21
5	ISSUE FOR DEVELOPMENT APPLICATION	15.12.21
6	Issue For Review	27.05.22
7	ISSUE FOR DEVELOPMENT APPLICATION UPDATE	02.06.22
8	ISSUE FOR DEVELOPMENT APPLICATION UPDATE	20.06.22
9	Updated Car parking dimensions	29.06.22
10	Updated Car parking & Elevation RL	06.07.22
11	Updated Car parking & Solar Panels Location	25.07.22
12	Removed traffic swept paths	27.07.22
13	ISSUE FOR DEVELOPMENT APPLICATION UPDATE	17.10.22


©Copyright Team 2 Architects
This drawing is protected by copyright. All right are reserved. Unless permitted under the Copyright Act 1968, No part of this drawing may in any form or by any means be reproduced, published, broadcast or transmitted without the prior written permission of the copyright owner. Please Note if the status of this drawing is not signed off For Construction it may be subject to change, alteration or amendment at the discretion of Team 2 Architects. If so, Team 2 Architects is not liable for any loss, damage, harm or injury whether special, consequential, direct or indirect, suffered by you or any other person as a result of your use of this drawing for construction purposes.

DRAWING LEGEND:

1. Architectural drawings shall be read in conjunction with other consultant drawings and specifications. Any discrepancies shall be referred to team 2 architects before proceeding with work.
2. All dimensions and levels are in millimeters unless noted otherwise. No dimension shall be obtained by scaling the drawing.
3. All dimensions to be checked on site with any discrepancies referred to team 2 architects before proceeding with work.
4. All work to be carried out in accordance with the requirements of the principal certifying authority, current ncc & Australian standards.

LEGEND	
	NOT IN SCOPE
	EXISTING WALL
	NEW WALL


ERILYAN

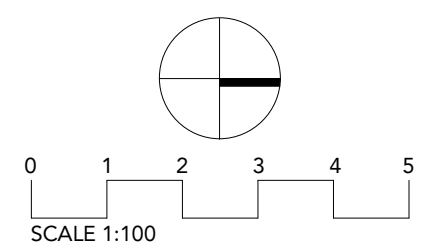
SCALE 1:100


TEAM 2 ARCHITECTS

SYDNEY

701/1 Chandos Street,
St Leonards NSW 2065
T: + 61 2 9437 3166
E: info@team2.com.au
Reg NSW: 9940


MELBOURNE

Suite 204/9-11 Claremont Street,
South Yarra, VIC 3141
ABN: 72 104 833 507
Reg Vic: 19340

Project:
Northside West Stage 2

Title:
Wentworthville. NSW 2145

Overall Site Plan - Lower
GROUND
903
Scale: As
Drawn: @A1
Checked: IK
Designed: VM
Revised: DA0100
13

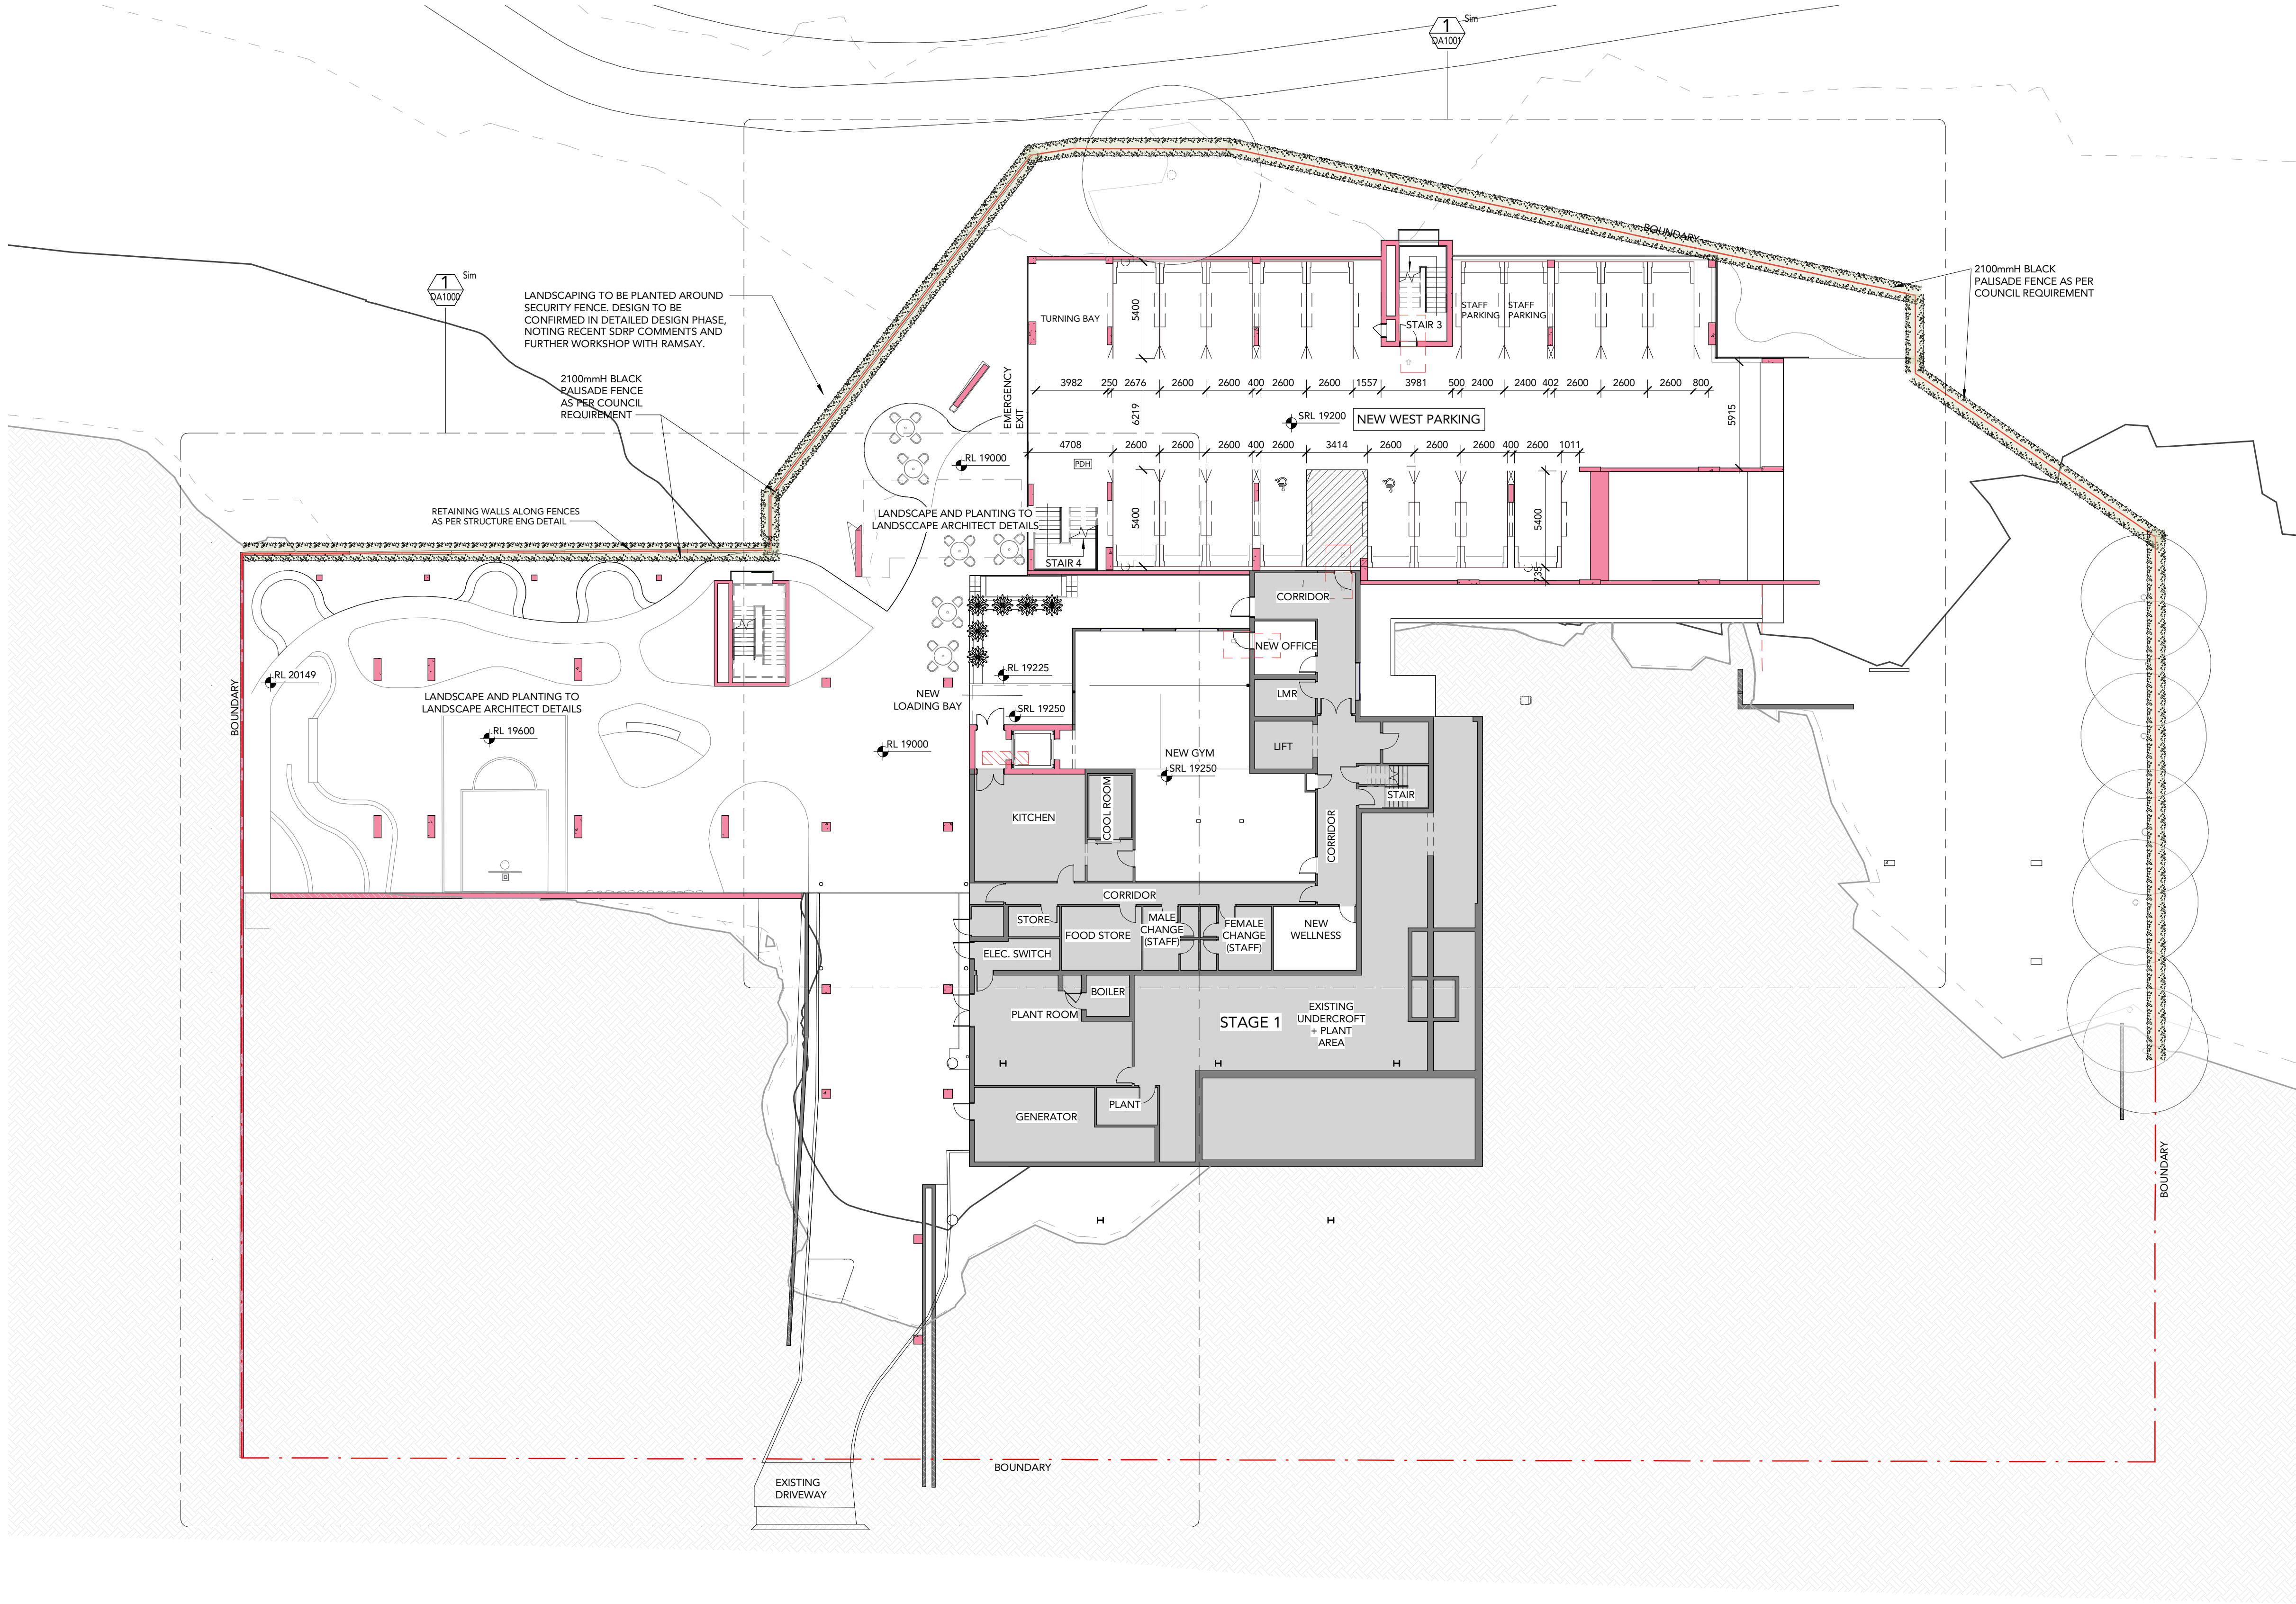


1 DA Overall - Lower Ground
Scale: 1 : 200

DRAWING STATUS:		
DEVELOPMENT APPLICATION		
Rev	Revision Description	Date
5	ISSUE FOR DEVELOPMENT APPLICATION	14.12.21
6	ISSUE FOR DEVELOPMENT APPLICATION	15.12.21
7	Issue For Review	27.05.22
8	ISSUE FOR DEVELOPMENT APPLICATION UPDATE	02.06.22
9	ISSUE FOR DEVELOPMENT APPLICATION UPDATE	20.06.22
10	Updated Car parking dimensions	29.06.22
11	Updated Car parking & Elevation RL	06.07.22
12	Updated Car parking & Solar Panels Location	25.07.22
13	Removed traffic swept paths	27.07.22
14	ISSUE FOR DEVELOPMENT APPLICATION UPDATE	17.10.22

©Copyright Team 2 Architects
This drawing is protected by copyright. All rights are reserved. Unless permitted under the Copyright Act 1968, no part of this drawing may in any form or by any means be reproduced, published, broadcast or transmitted without the prior written permission of the copyright owner. Please Note: If the status of this drawing is not signed off for Construction it may be subject to change, alteration or amendment at the discretion of Team 2 Architects. If so, Team 2 Architects is not liable for any loss, damage, harm or injury whether special, consequential, direct or indirect, suffered by you or any other person as a result of your use of this drawing for construction purposes.

DRAWING LEGEND:
1. Architectural drawings shall be read in conjunction with other consultant drawings and specifications. Any discrepancies shall be referred to team 2 architects before proceeding with work.
2. All dimensions and levels are in millimeters unless noted otherwise. No dimension shall be obtained by scaling the drawing.
3. All dimensions to be checked on site with any discrepancies referred to team 2 architects before proceeding with work.
4. All work to be carried out in accordance with the requirements of the principal certifying authority, current ncc & Australian standards.

LEGEND
NOT IN SCOPE
EXISTING WALL
NEW WALL

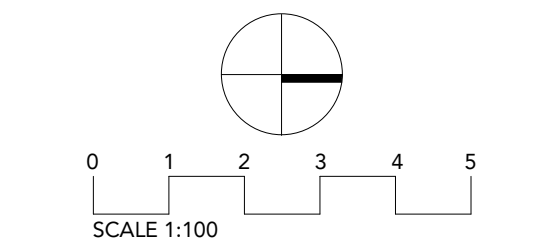

TEAM 2 ARCHITECTS
SYDNEY
701/1 Chandos Street,
St Leonards NSW 2065
T: +61 2 9437 3166
E: info@team2.com.au
Reg NSW: 9940

MELBOURNE
Suite 204/9-11 Claremont Street,
South Yarra, VIC 3141
ABN: 72 104 833 507
Reg Vic: 19340


Northside West Stage 2

Wentworthville, NSW 2145

Overall Site Plan - Ground


FLOOR
903
Scale: As Indicated
Drawings: 1K, 1K, 1K

DA0101 14

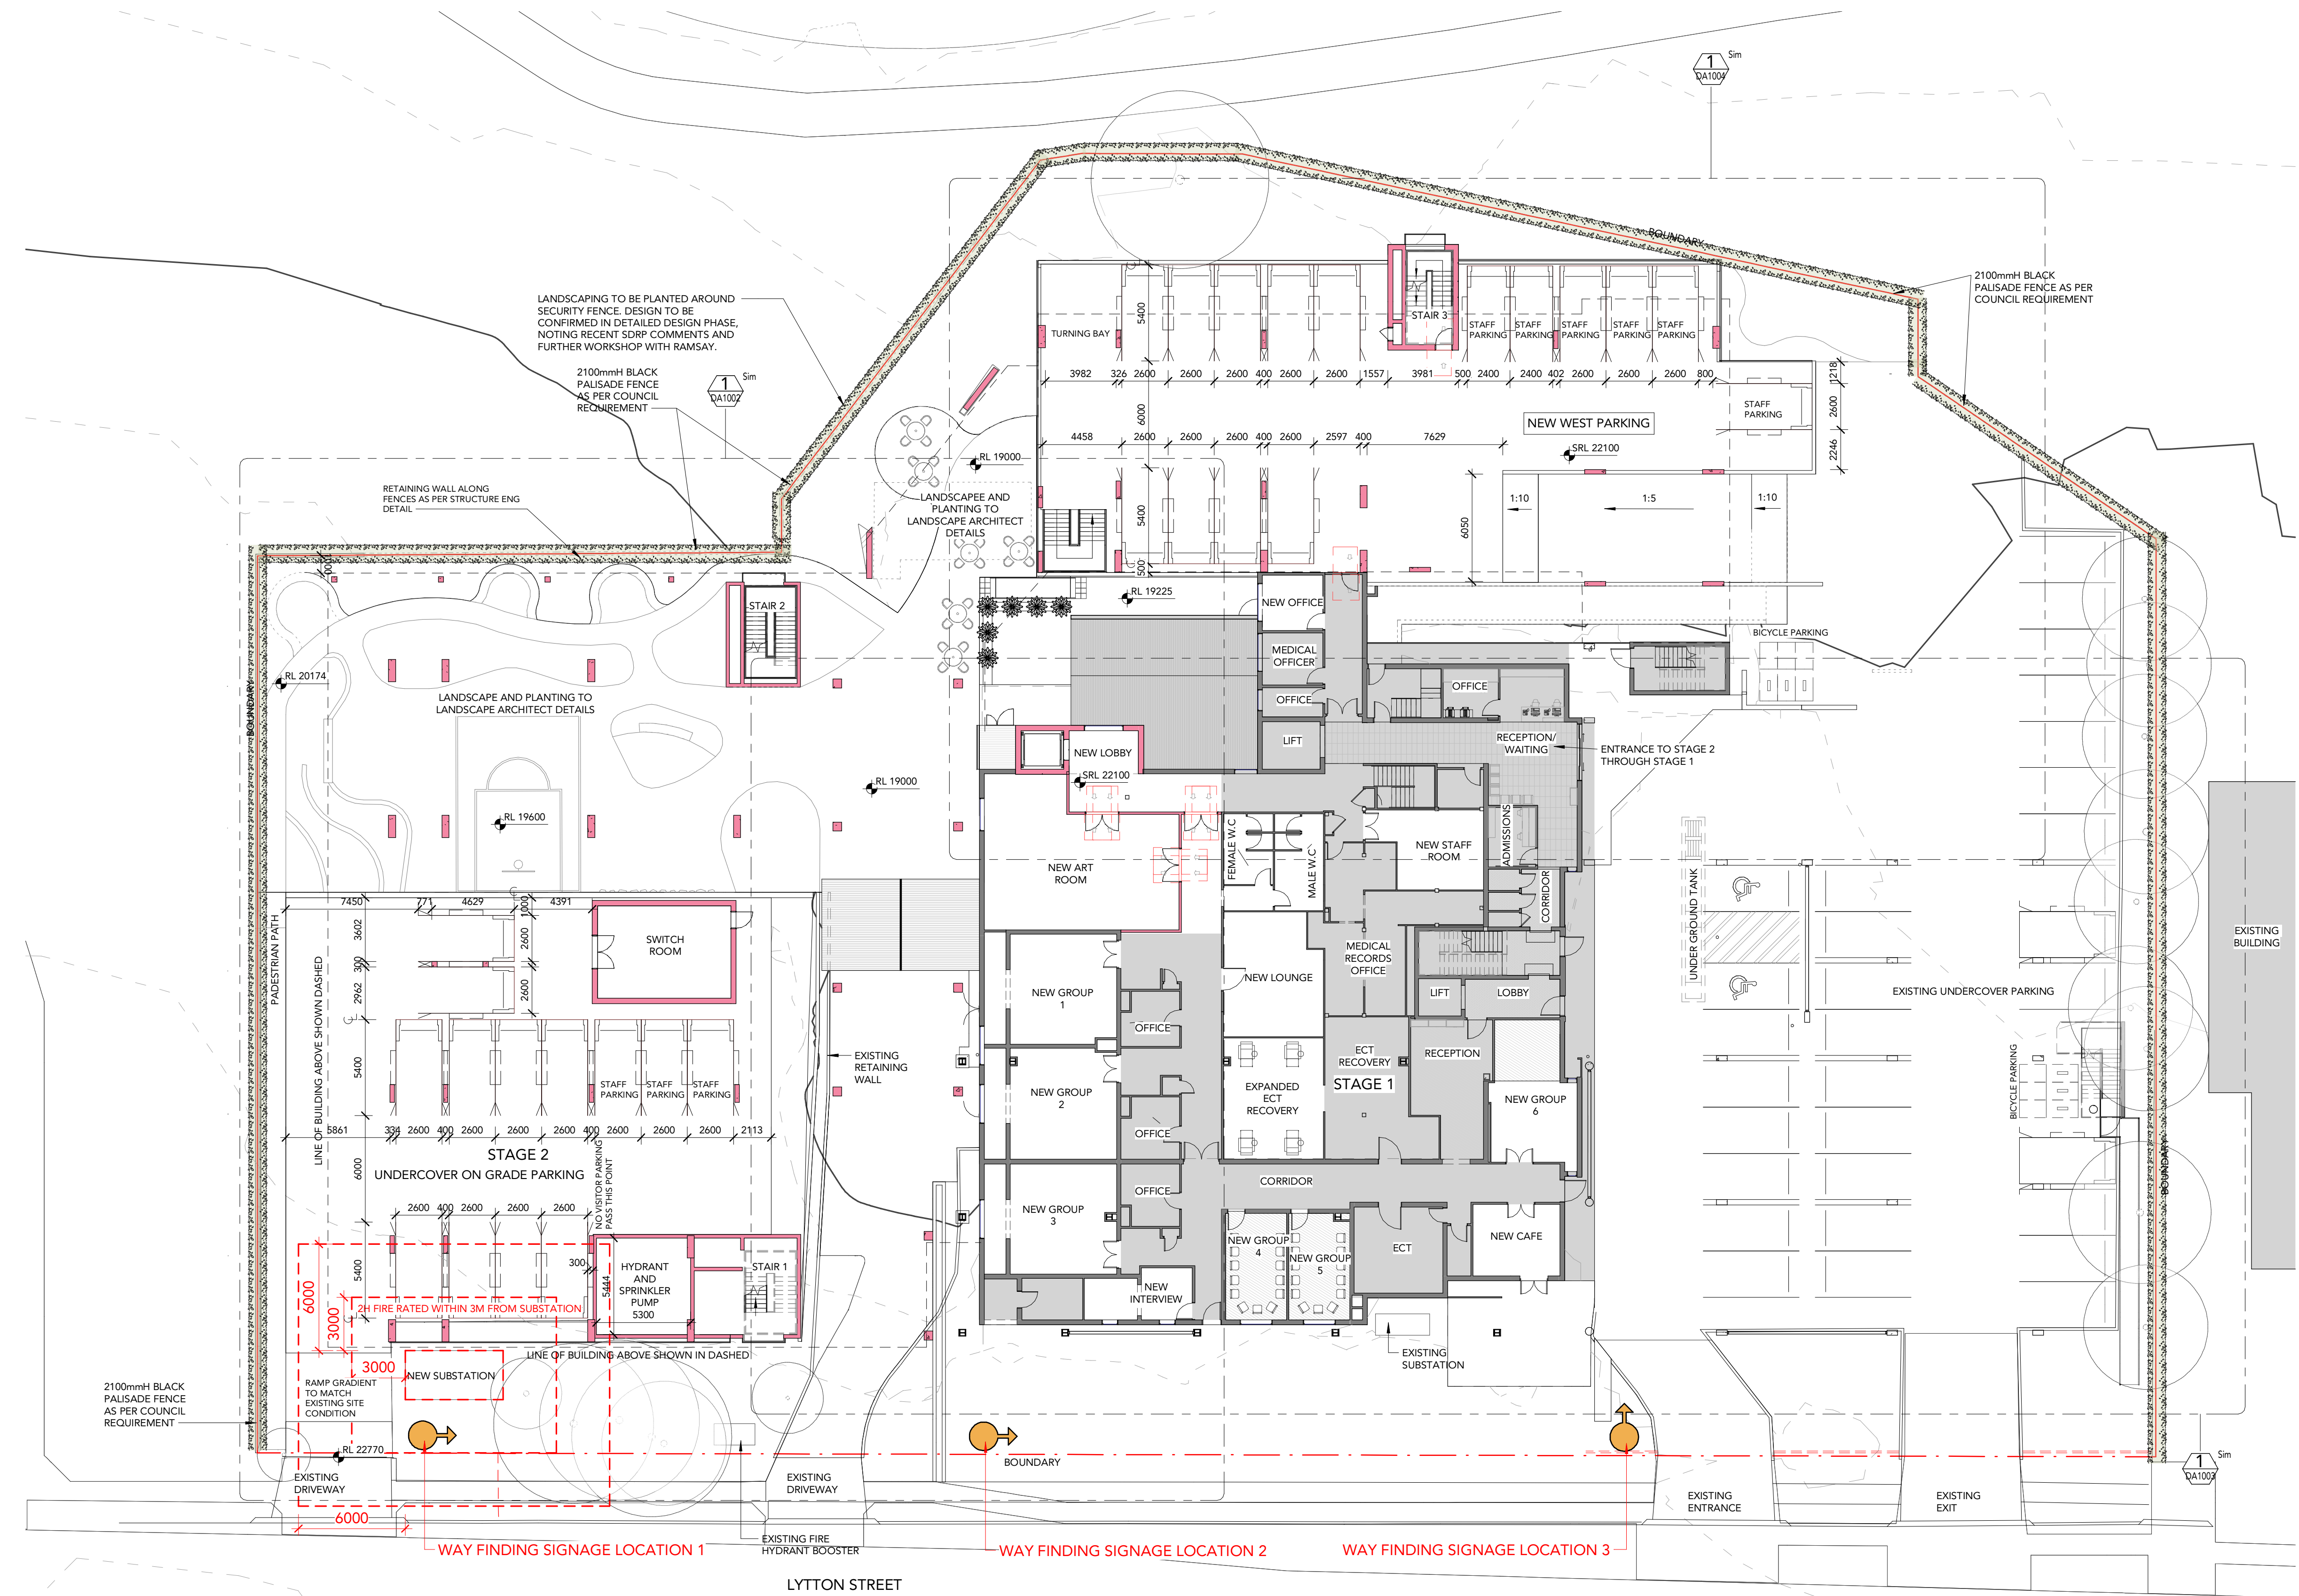

1 DA Overall - Ground Floor
Scale: 1 : 200

WAY FINDING SIGNAGE DESIGN FOR REFERENCE.
DETAIL WILL BE PROVIDED IN LATER STAGE

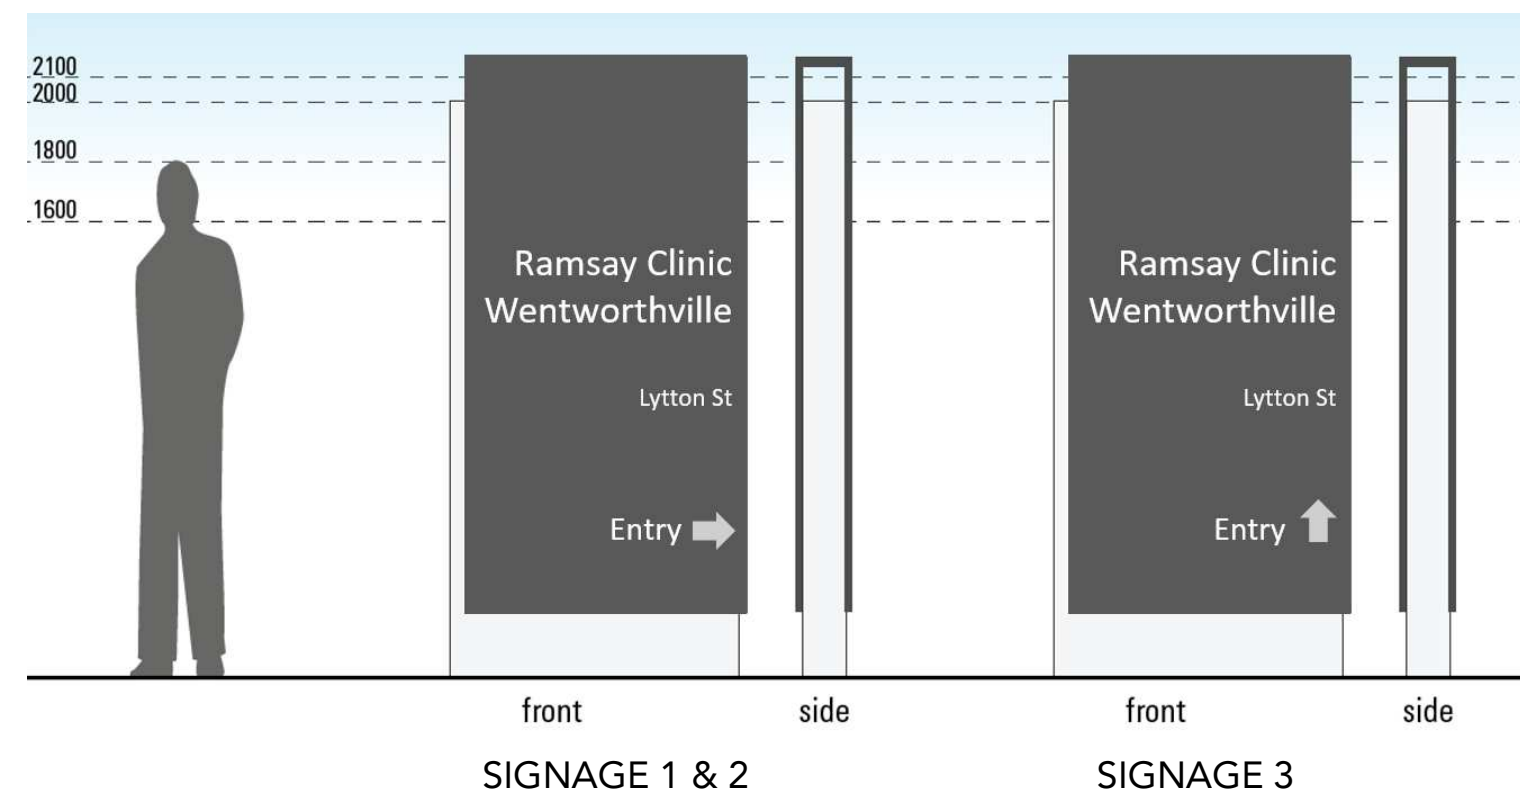

LANDSCAPING TO BE PLANTED AROUND SECURITY FENCE. FENCING DESIGN TO BE CONFIRMED IN DETAILED DESIGN PHASE. NOTING RECENT SDRP COMMENTS AND FURTHER WORKSHOP WITH RAMSAY.

RETAINING WALLS ALONG FENCES AS PER STRUCTURE ENG DETAIL

LANDSCAPE AND PLANTING TO LANDSCAPE ARCHITECT DETAILS

LANDSCAPE AND PLANTING TO LANDSCAPE ARCHITECT DETAILS

DA2000 2

B
DA3000

BOUNDARY

1 DA - Lower Ground Stage 2
Scale: 1 : 100

A
DA3000

1
DA9000

DRAWING STATUS:		
DEVELOPMENT APPLICATION		
Rev	Revision Description	Date
1	Preliminary Issue	28.07.21
2	Preliminary Issue	05.08.21
3	ISSUE FOR DEVELOPMENT APPLICATION	27.10.21
4	ISSUE FOR DEVELOPMENT APPLICATION	14.12.21
5	ISSUE FOR DEVELOPMENT APPLICATION	15.12.21
6	ISSUE FOR DEVELOPMENT APPLICATION UPDATE	02.06.22
7	ISSUE FOR DEVELOPMENT APPLICATION UPDATE	20.06.22
8	Removed traffic swept paths	27.07.22
9	ISSUE FOR DEVELOPMENT APPLICATION UPDATE	17.10.22


©Copyright Team 2 Architects
This drawing is protected by copyright. All right are reserved. Unless permitted under the Copyright Act 1968, No part of this drawing may in any form or by any means be reproduced, published, broadcast or transmitted without the prior written permission of the copyright owner. Please Note: If the status of this drawing is not signed off For Construction it may be subject to change, alteration or amendment at the discretion of Team 2 Architects. If so, Team 2 Architects is not liable for any loss, damage, harm or injury whether special, consequential, direct or indirect, suffered by you or any other person as a result of your use of this drawing for construction purposes.

DRAWING LEGEND:

1. Architectural drawings shall be read in conjunction with other consultant drawings and specifications. Any discrepancies shall be referred to team 2 architects before proceeding with work.
2. All dimensions and levels are in millimeters unless noted otherwise. No dimension shall be obtained by scaling the drawing.
3. All dimensions to be checked on site with any discrepancies referred to team 2 architects before proceeding with work.
4. All work to be carried out in accordance with the requirements of the principal certifying authority, current ncc & australian standards.

LEGEND

- NOT IN SCOPE
- EXISTING WALL
- NEW WALL

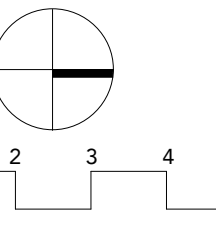

TEAM 2
ARCHITECTS

SYDNEY MELBOURNE
701/1 Chandos Street, Suite 204/9-11 Claremont Street,
St Leonards NSW 2065 South Yarra, VIC 3141
T: + 61 2 9437 3166 ABN: 72 104 833 507
E: info@team2.com.au Reg NSW: 9940 Reg Vic: 19340

Northside West Stage 2


Wentworthville. NSW 2145

LOWER GROUND - STAGE 2

Project #: 903 Scale: 1 : 100 Draw: IK Cld: VM
Drawings #: DA1000 Rev:

DA1000

9

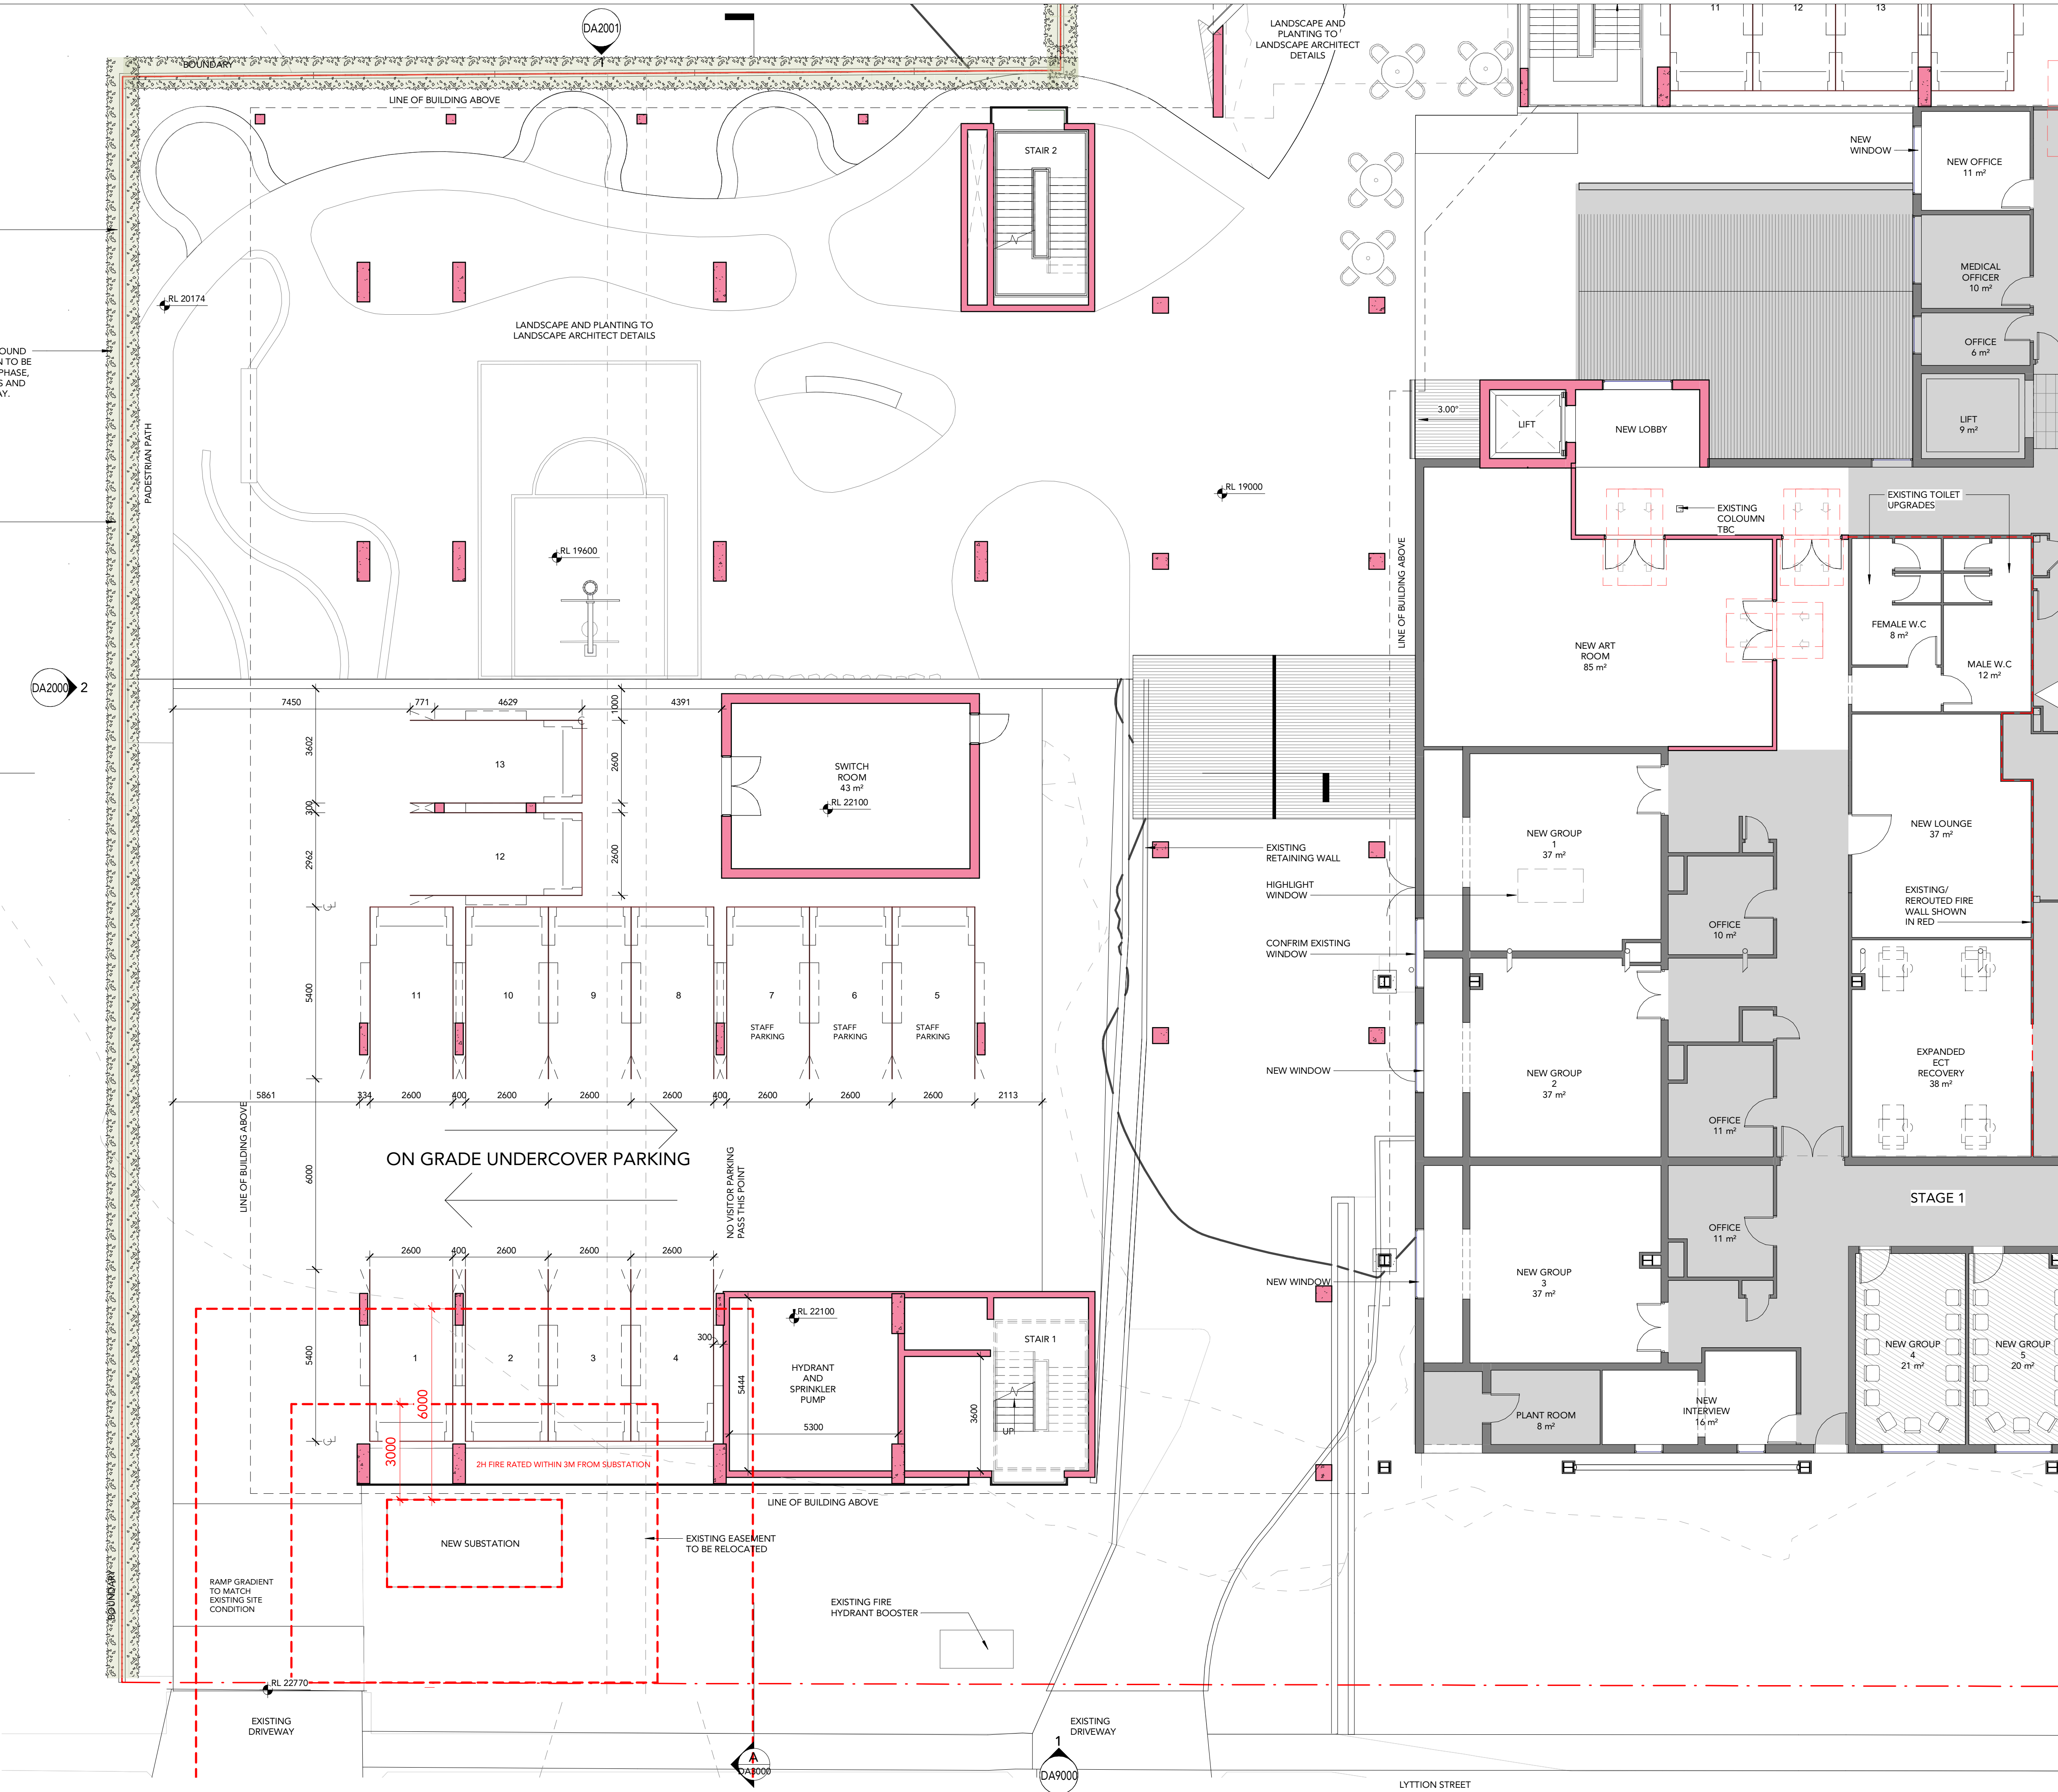

1 DA - Ground Floor Stage 2
Scale: 1 : 100

DRAWING STATUS:		
DEVELOPMENT APPLICATION		
Rev	Revision Description	Date
4	ISSUE FOR DEVELOPMENT APPLICATION	14.12.21
5	ISSUE FOR DEVELOPMENT APPLICATION	15.12.21
6	ISSUE FOR DEVELOPMENT APPLICATION UPDATE	02.06.22
7	ISSUE FOR DEVELOPMENT APPLICATION UPDATE	20.06.22
8	Updated Car parking dimensions	29.06.22
9	Updated Car parking & Elevation RL Location	06.07.22
10	Updated Car parking & Solar Panels Location	25.07.22
11	Removed traffic swept paths	27.07.22
12	ISSUE FOR DEVELOPMENT APPLICATION UPDATE	17.10.22

©Copyright Team 2 Architects
This drawing is protected by copyright. All right are reserved. Unless permitted under the Copyright Act 1968, No part of this drawing may in any form or by any means be reproduced, published, broadcast or transmitted without the prior written permission of the copyright owner. Please Note if the status of this drawing is not signed off For Construction it may be subject to change, alteration or amendment at the discretion of Team 2 Architects. If so, Team 2 Architects is not liable for any loss, damage, harm or injury whether special, consequential, direct or indirect, suffered by you or any other person as a result of your use of this drawing for construction purposes.

DRAWING LEGEND:

1. Architectural drawings shall be read in conjunction with other consultant drawings and specifications. Any discrepancies shall be referred to team 2 architects before proceeding with work.
2. All dimensions and levels are in millimeters unless noted otherwise. No dimension shall be obtained by scaling the drawing.
3. All dimensions to be checked on site with any discrepancies referred to team 2 architects before proceeding with work.
4. All work to be carried out in accordance with the requirements of the principal certifying authority, current ncc & Australian standards.

LEGEND	
	NOT IN SCOPE
	EXISTING WALL
	NEW WALL

0 1 2 3 4 5
SCALE 1:100




TEAM 2

ARCHITECTS

SYDNEY MELBOURNE
701/1 Chandos Street, Suite 204/9-11 Claremont Street,
St Leonards NSW 2065 South Yarra, VIC 3141
T: +61 2 9437 3166 ABN: 72 104 833 507
E: info@team2.com.au Reg NSW: 9940 Reg Vic: 19340

Basics:
Northside West Stage 2
Wentworthville. NSW 2145
Title:
GROUND - STAGE 2
Project #: 903 Scale: 1 : 100 Draw: IK Clad: VM
Drawings #: DA1002 Rev: 12

MATERIALS AND FINISHES LEGEND

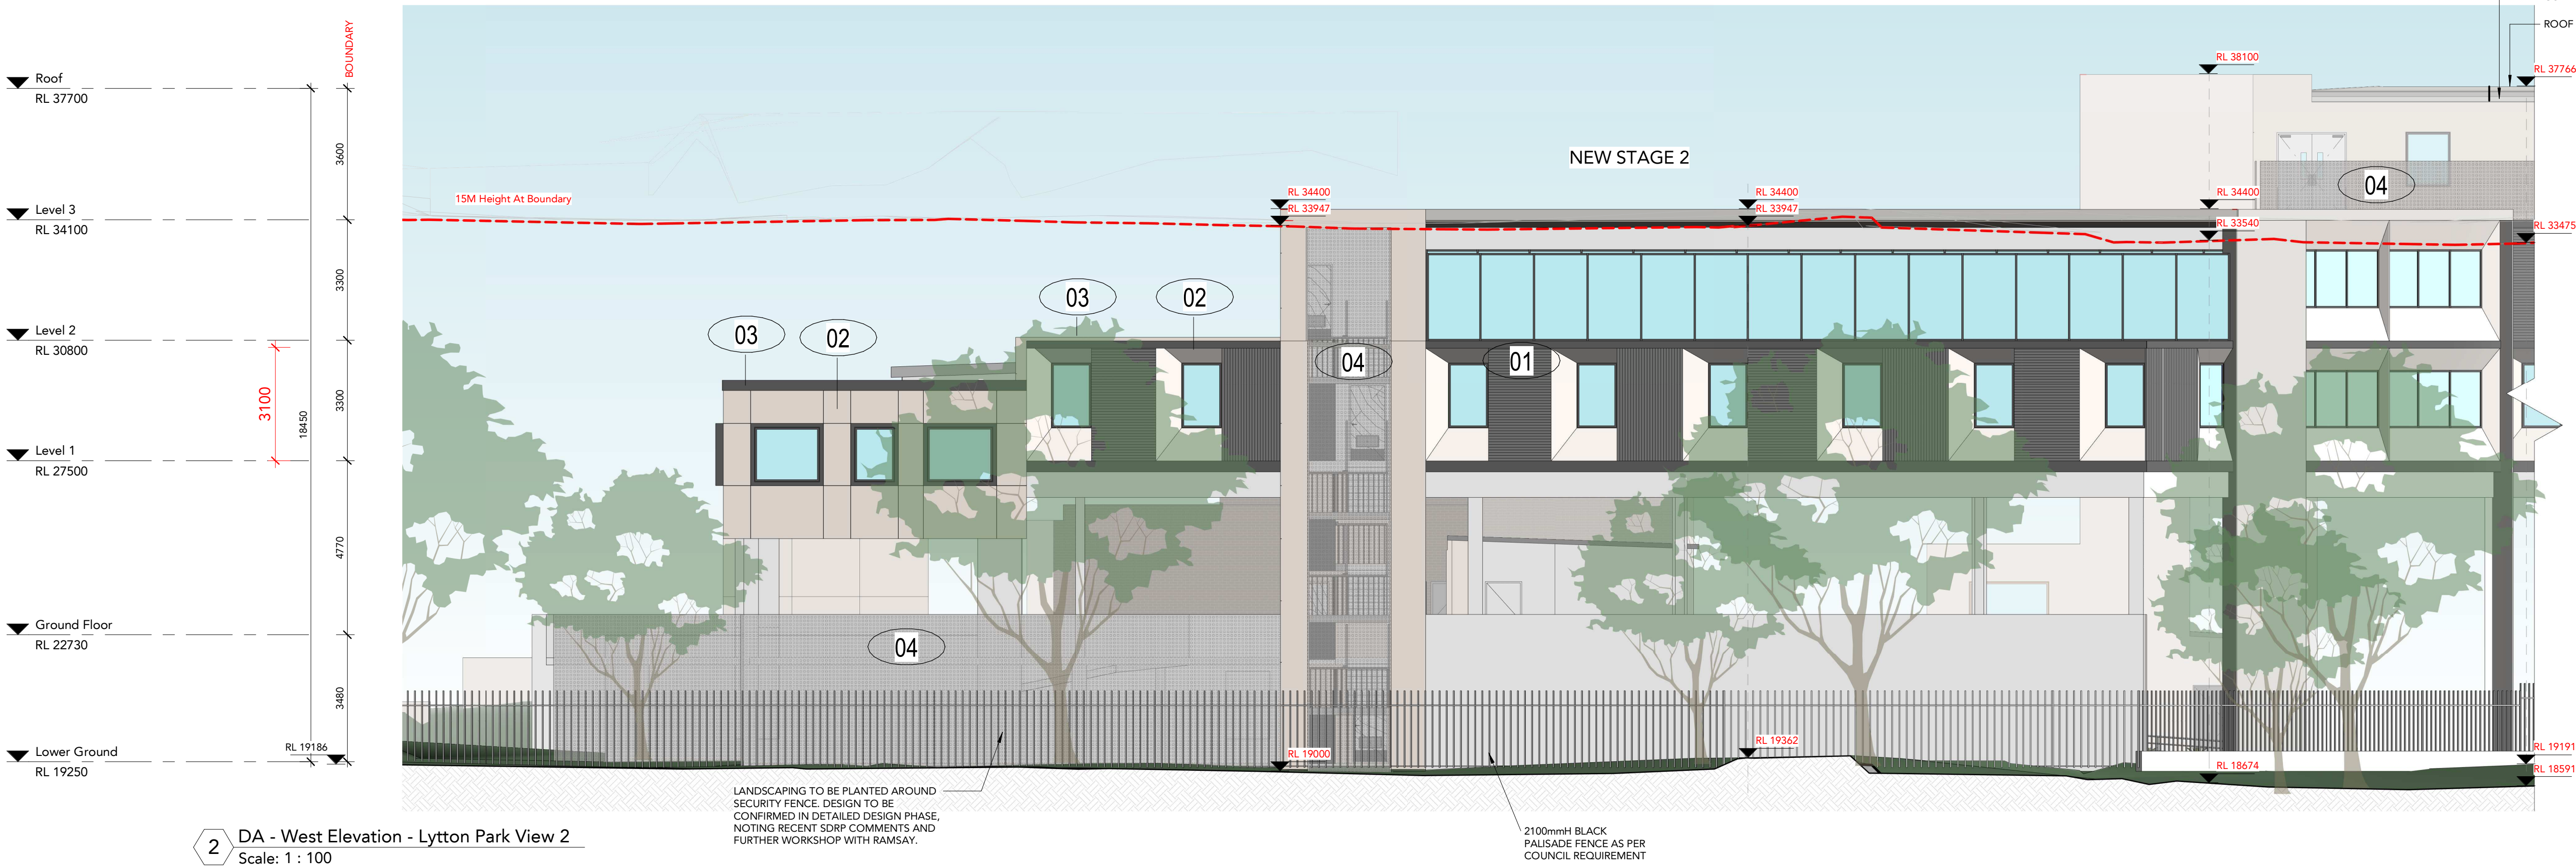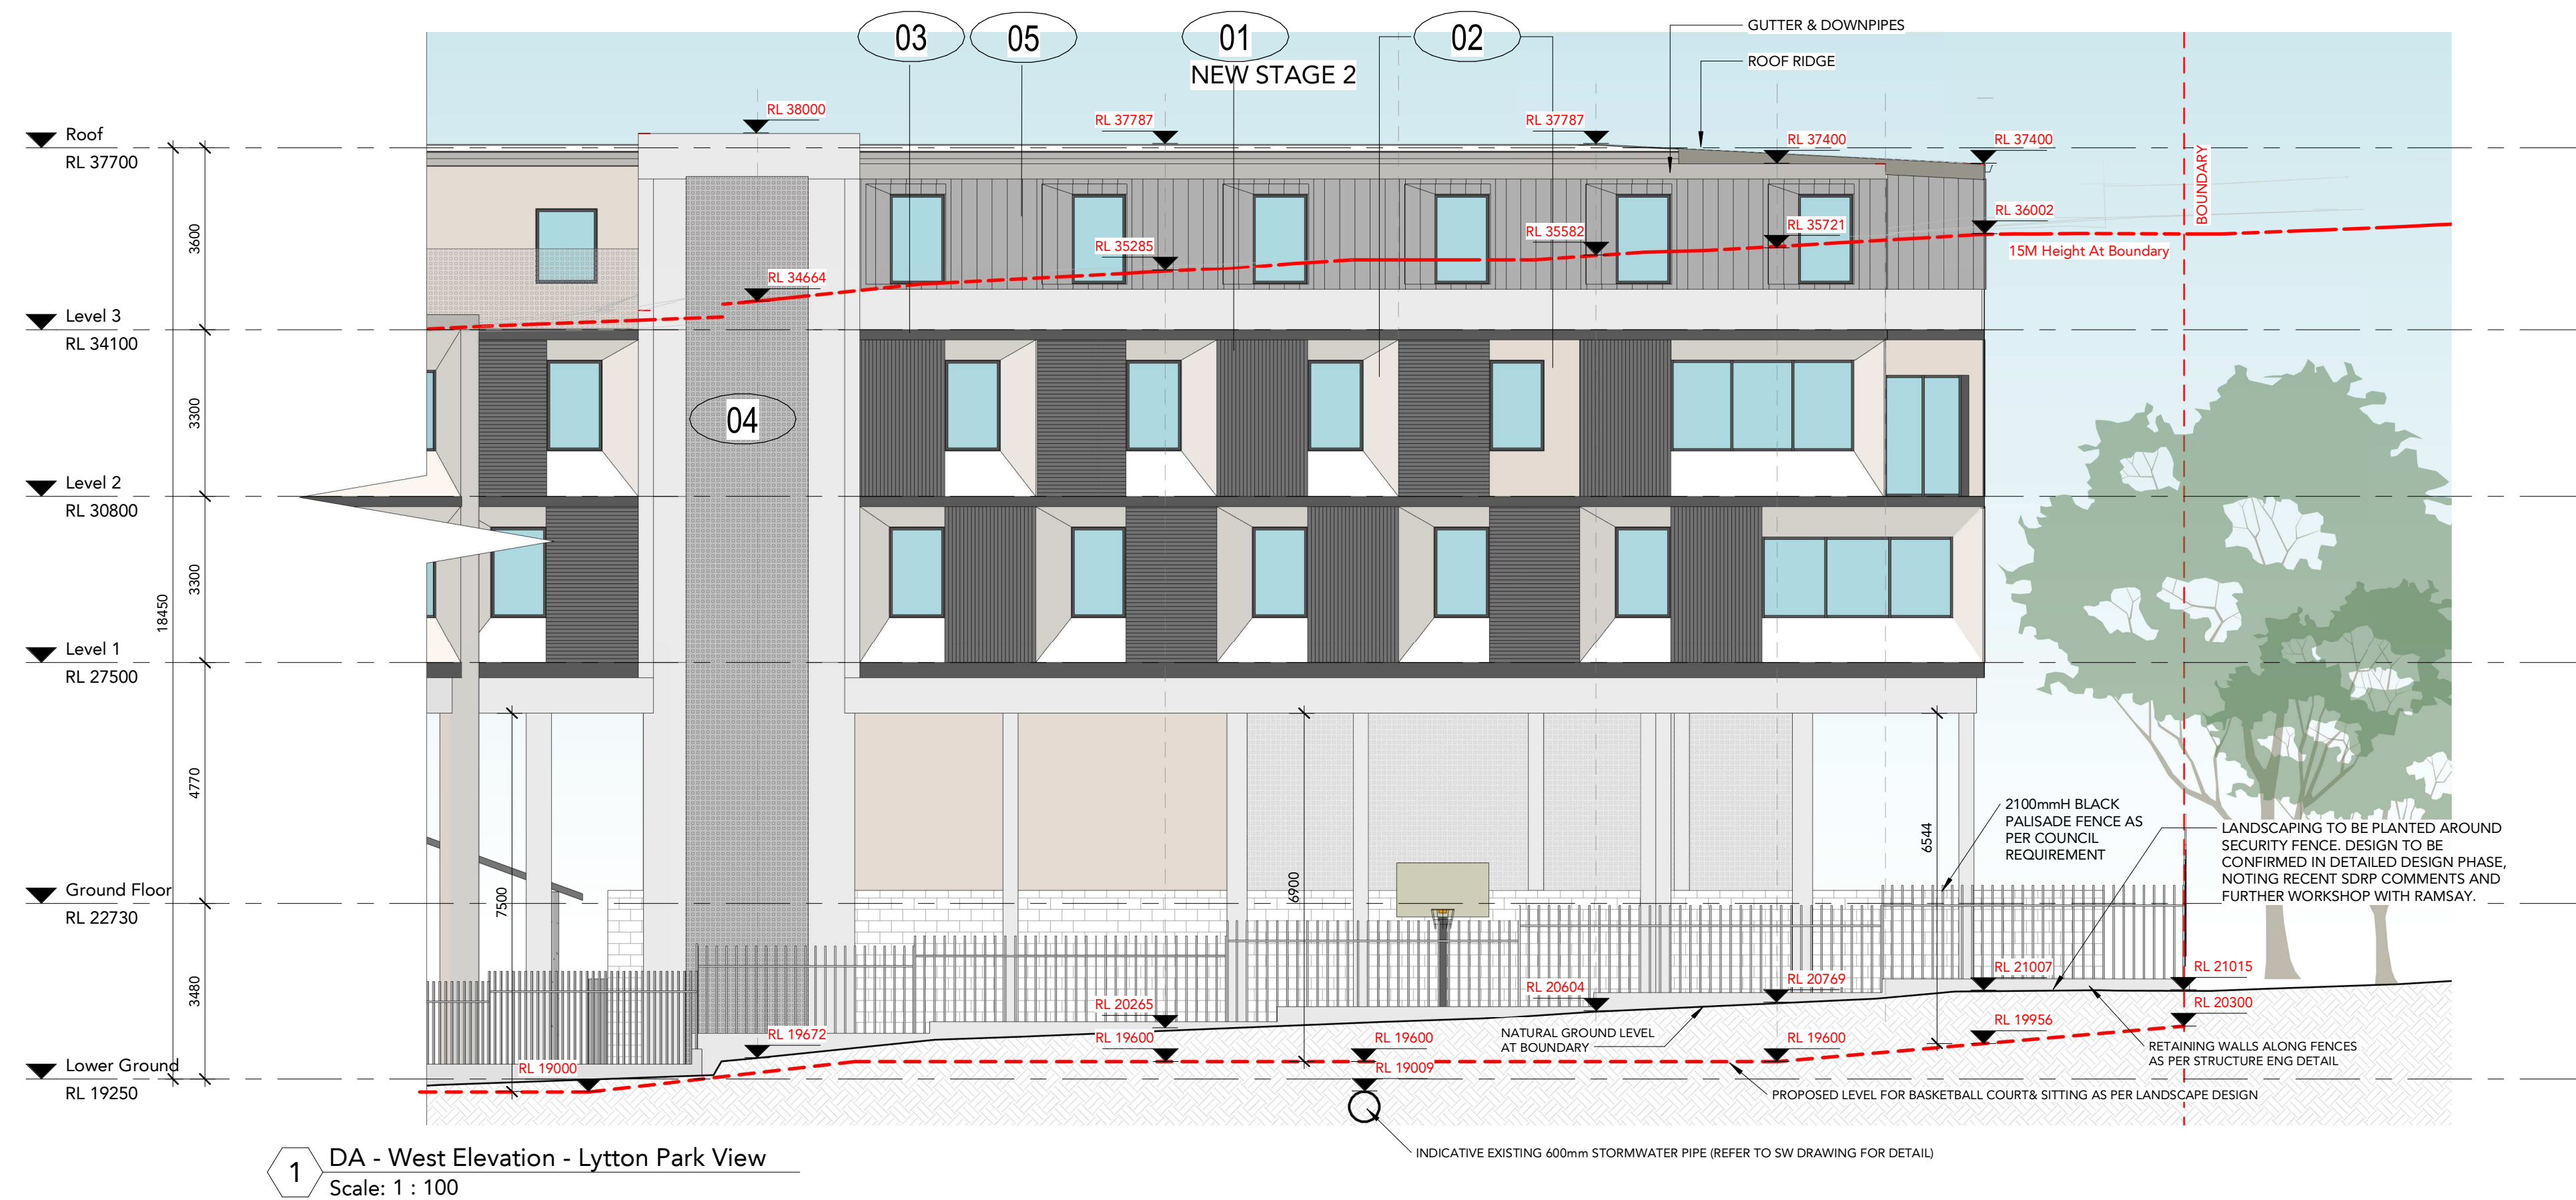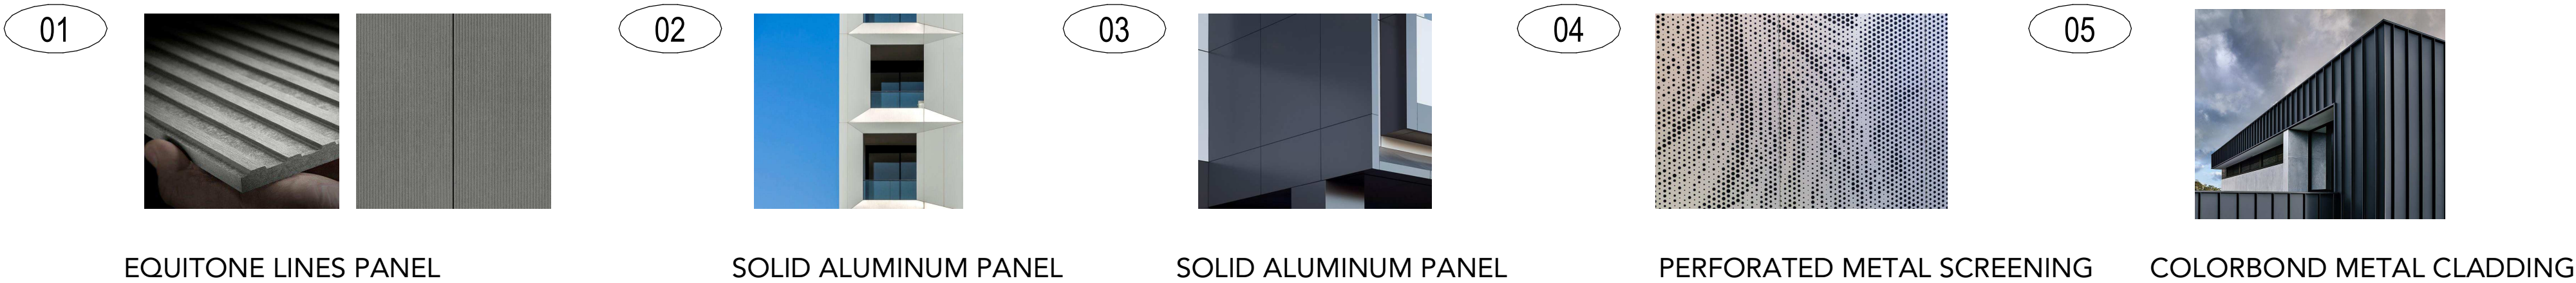

DRAWING STATUS:

PRELIMINARY

Rev	Revision Description	Date
5	ISSUE FOR DEVELOPMENT APPLICATION	14.12.21
6	ISSUE FOR DEVELOPMENT APPLICATION	15.12.21
7	Height Change Diagrams	26.04.22
8	Updated Height Change Diagrams	27.04.22
9	Updated Height Change	11.05.22
10	Issue For Review	27.05.22
11	ISSUE FOR DEVELOPMENT APPLICATION UPDATE	02.06.22
12	ISSUE FOR DEVELOPMENT APPLICATION UPDATE	20.06.22
13	Updated Car parking & Elevation RL	06.07.22
14	ISSUE FOR DEVELOPMENT APPLICATION UPDATE	17.10.22

©Copyright Team 2 Architects
This drawing is protected by copyright. All right are reserved. Unless permitted under the Copyright Act 1968. No part of this drawing may in any form or by any means be reproduced, published, broadcast or transmitted without the prior written permission of the copyright owner. Please Note: If the status of this drawing is not signed off For Construction it may be subject to change, alteration or amendment at the discretion of Team 2 Architects. If so, Team 2 Architects is not liable for any loss, damage, harm or injury whether special, consequential, direct or indirect, suffered by you or any other person as a result of your use of this drawing for construction purposes.

DRAWING LEGEND:

1. Architectural drawings shall be read in conjunction with other consultant drawings and specifications. Any discrepancies shall be referred to team 2 architects before proceeding with work.
2. All dimensions and levels are in millimeters unless noted otherwise. No dimension shall be obtained by scaling the drawing.
3. All dimensions to be checked on site with any discrepancies referred to team 2 architects before proceeding with work.
4. All work to be carried out in accordance with the requirements of the principal certifying authority, current ncc & australian standards.

LEGEND

 EXISTING STAGE 1 - NOT IN SCOPE

0 1 2 3 4 5
SCALE 1:100

TEAM 2
ARCHITECTS

SYDNEY
701/1 Chandos Street,
St Leonards NSW 2065
T: +61 2 9437 3166
E: info@team2.com.au
Reg NSW: 9940

MELBOURNE
313/737 Burwood Road,
Hawthorn East VIC 3123
ABN: 72 104 833 507
Reg Vic: 19340


Northside West Stage 2
Wentworthville. NSW 2145

ELEVATION


Project #: 903
Scale: As
Drawn: @A1
Indicated: IK
Checked: VM

DA2001

14

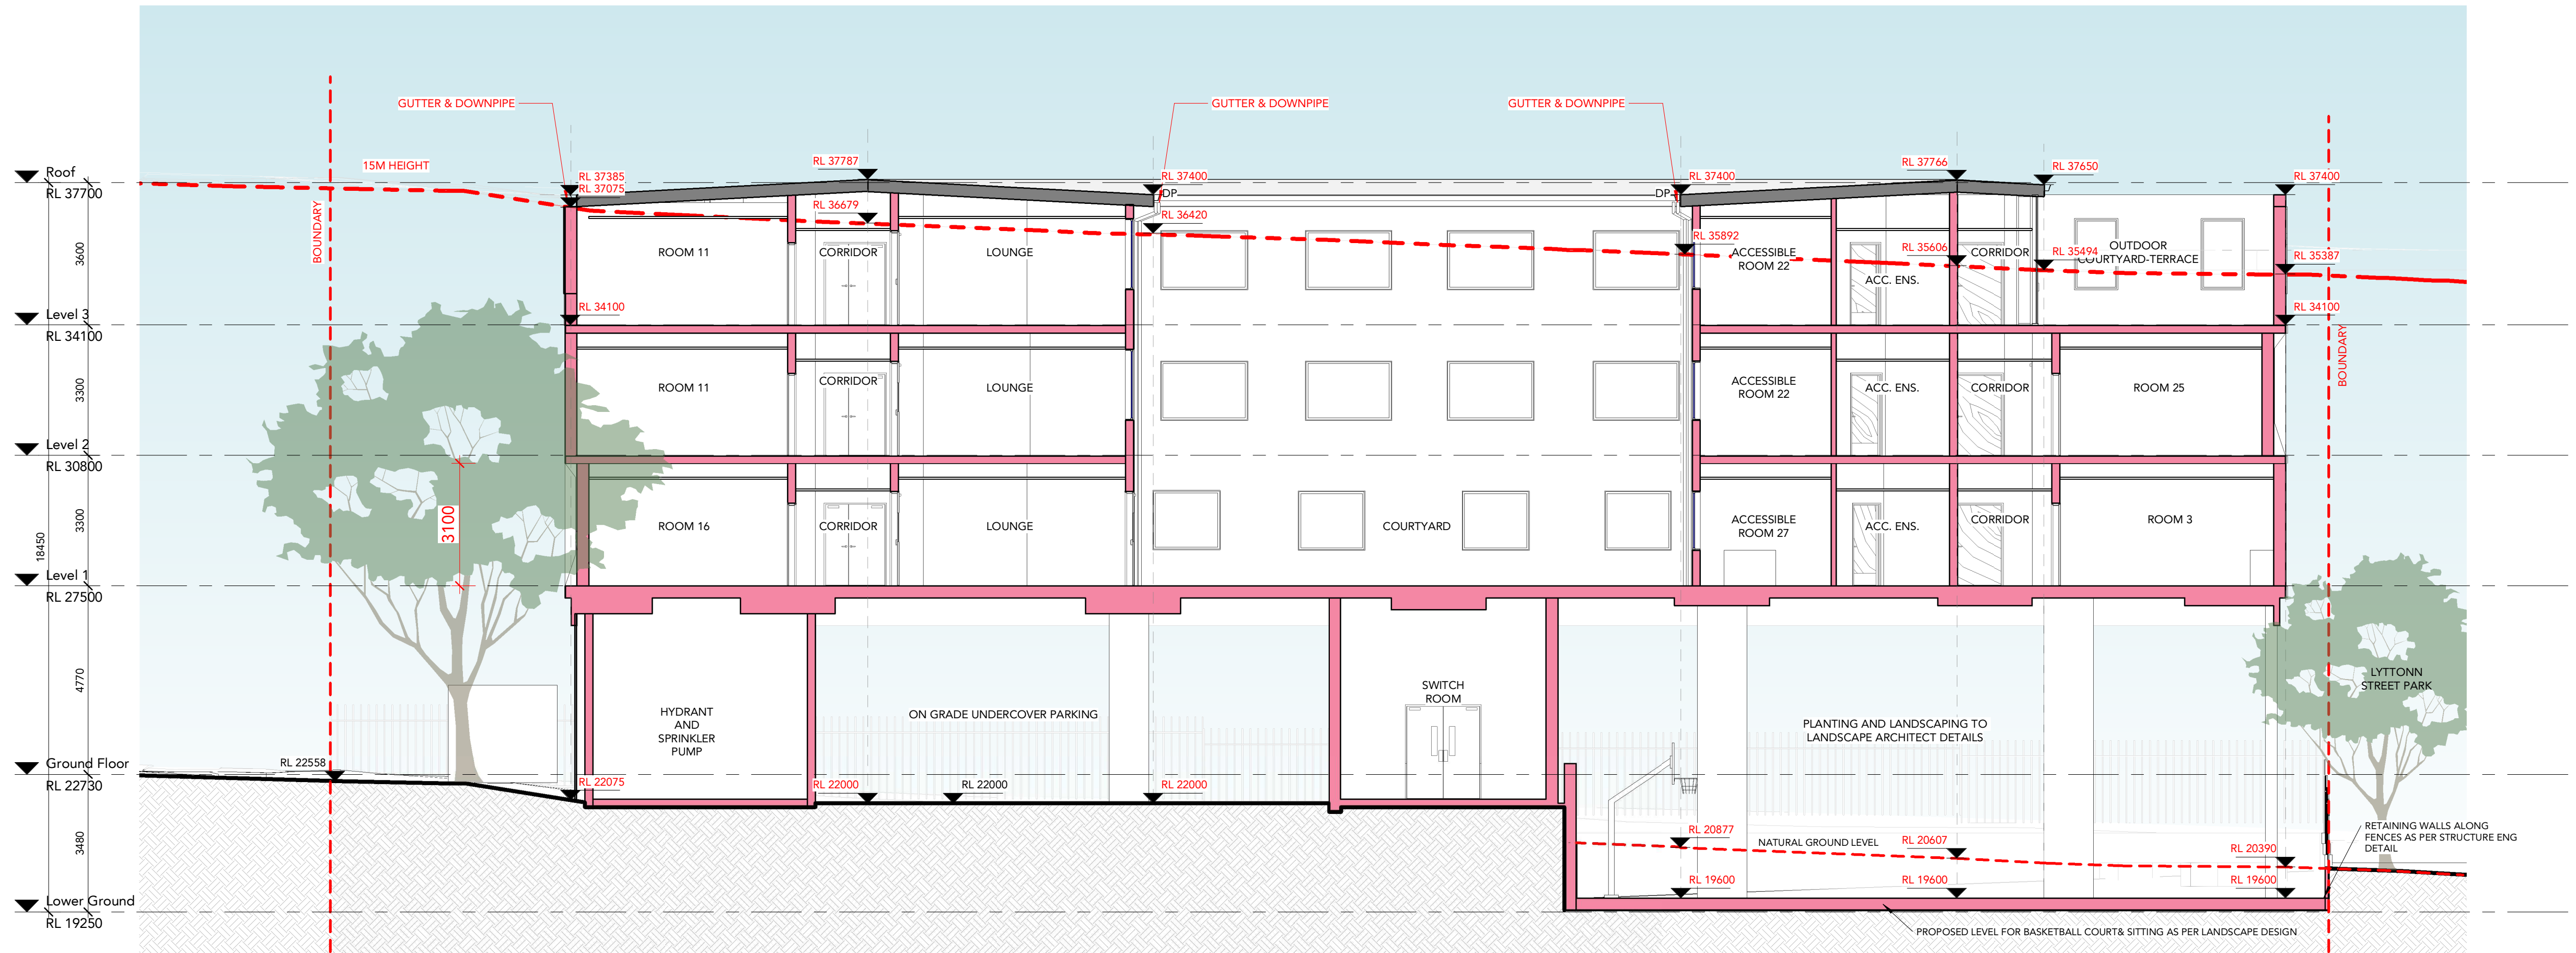

A SECTION A-A
Scale: 1 : 100

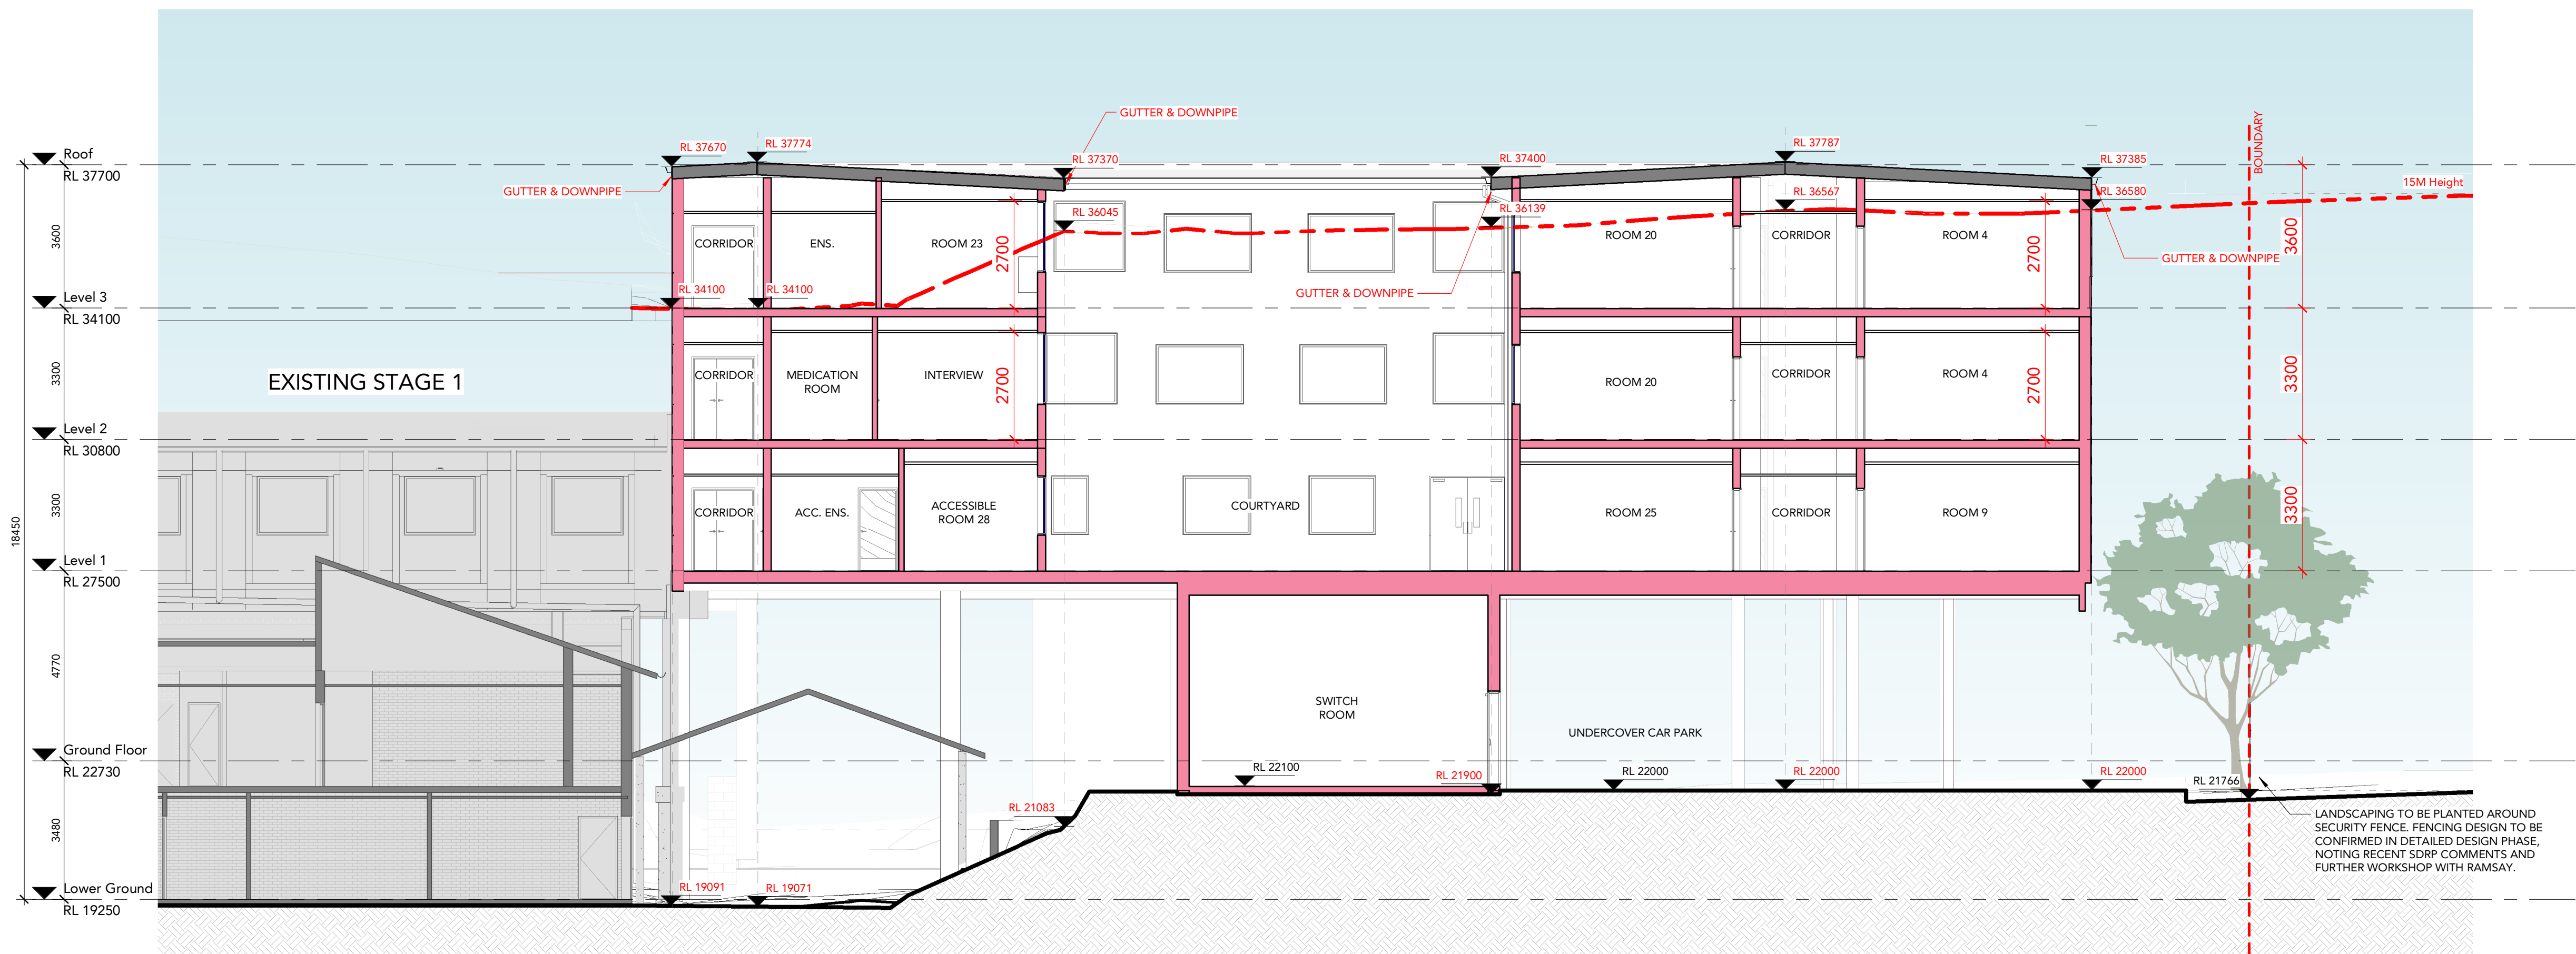

B SECTION B-B
Scale: 1 : 100

DRAWING STATUS:

DEVELOPMENT APPLICATION

Rev	Revision Description	Date
6	ISSUE FOR DEVELOPMENT APPLICATION	14.12.21
7	ISSUE FOR DEVELOPMENT APPLICATION	15.12.21
8	Height Change Diagrams	26.04.22
9	Updated Height Change Diagrams	27.04.22
10	Updated Height Change	11.05.22
11	Issue For Review	27.05.22
12	ISSUE FOR DEVELOPMENT APPLICATION UPDATE	02.06.22
13	ISSUE FOR DEVELOPMENT APPLICATION UPDATE	20.06.22
14	Updated section RL	08.07.22
15	ISSUE FOR DEVELOPMENT APPLICATION UPDATE	17.10.22

©Copyright Team 2 Architects
This drawing is protected by copyright. All right are reserved. Unless permitted under the Copyright Act 1968, No part of this drawing may in any form or by any means be reproduced, published, broadcast or transmitted without the prior written permission of the copyright owner. Please Note: If the status of this drawing is not signed off For Construction it may be subject to change, alteration or amendment at the discretion of Team 2 Architects. If so, Team 2 Architects is not liable for any loss, damage, harm or injury whether special, consequential, direct or indirect, suffered by you or any other person as a result of your use of this drawing for construction purposes.

DRAWING LEGEND:
1. Architectural drawings shall be read in conjunction with other consultant drawings and specifications. Any discrepancies shall be referred to team 2 architects before proceeding with work.
2. All dimensions and levels are in millimeters unless noted otherwise. No dimension shall be obtained by scaling the drawing.
3. All dimensions to be checked on site with any discrepancies referred to team 2 architects before proceeding with work.
4. All work to be carried out in accordance with the requirements of the principal certifying authority, current ncc & australian standards.

LEGEND
NOT IN SCOPE
EXISTING WALL
NEW WALL

ERILYAN

0 1 2 3 4 5
SCALE 1:100

TEAM 2 ARCHITECTS

SYDNEY MELBOURNE
701/1 Chandos Street, Suite 204/9-11 Claremont Street,
St Leonards NSW 2065 South Yarra, VIC 3141
T: +61 2 9437 3166 A: info@team2.com.au A: info@team2.com.au
Reg NSW: 9940 Reg Vic: 19340


Northside West Stage 2

Wentworthville. NSW 2145

SECTIONS

Project # 903 Scale As @A1 Doc IK Cldt VM
Drawings # indicated


DA3000 15

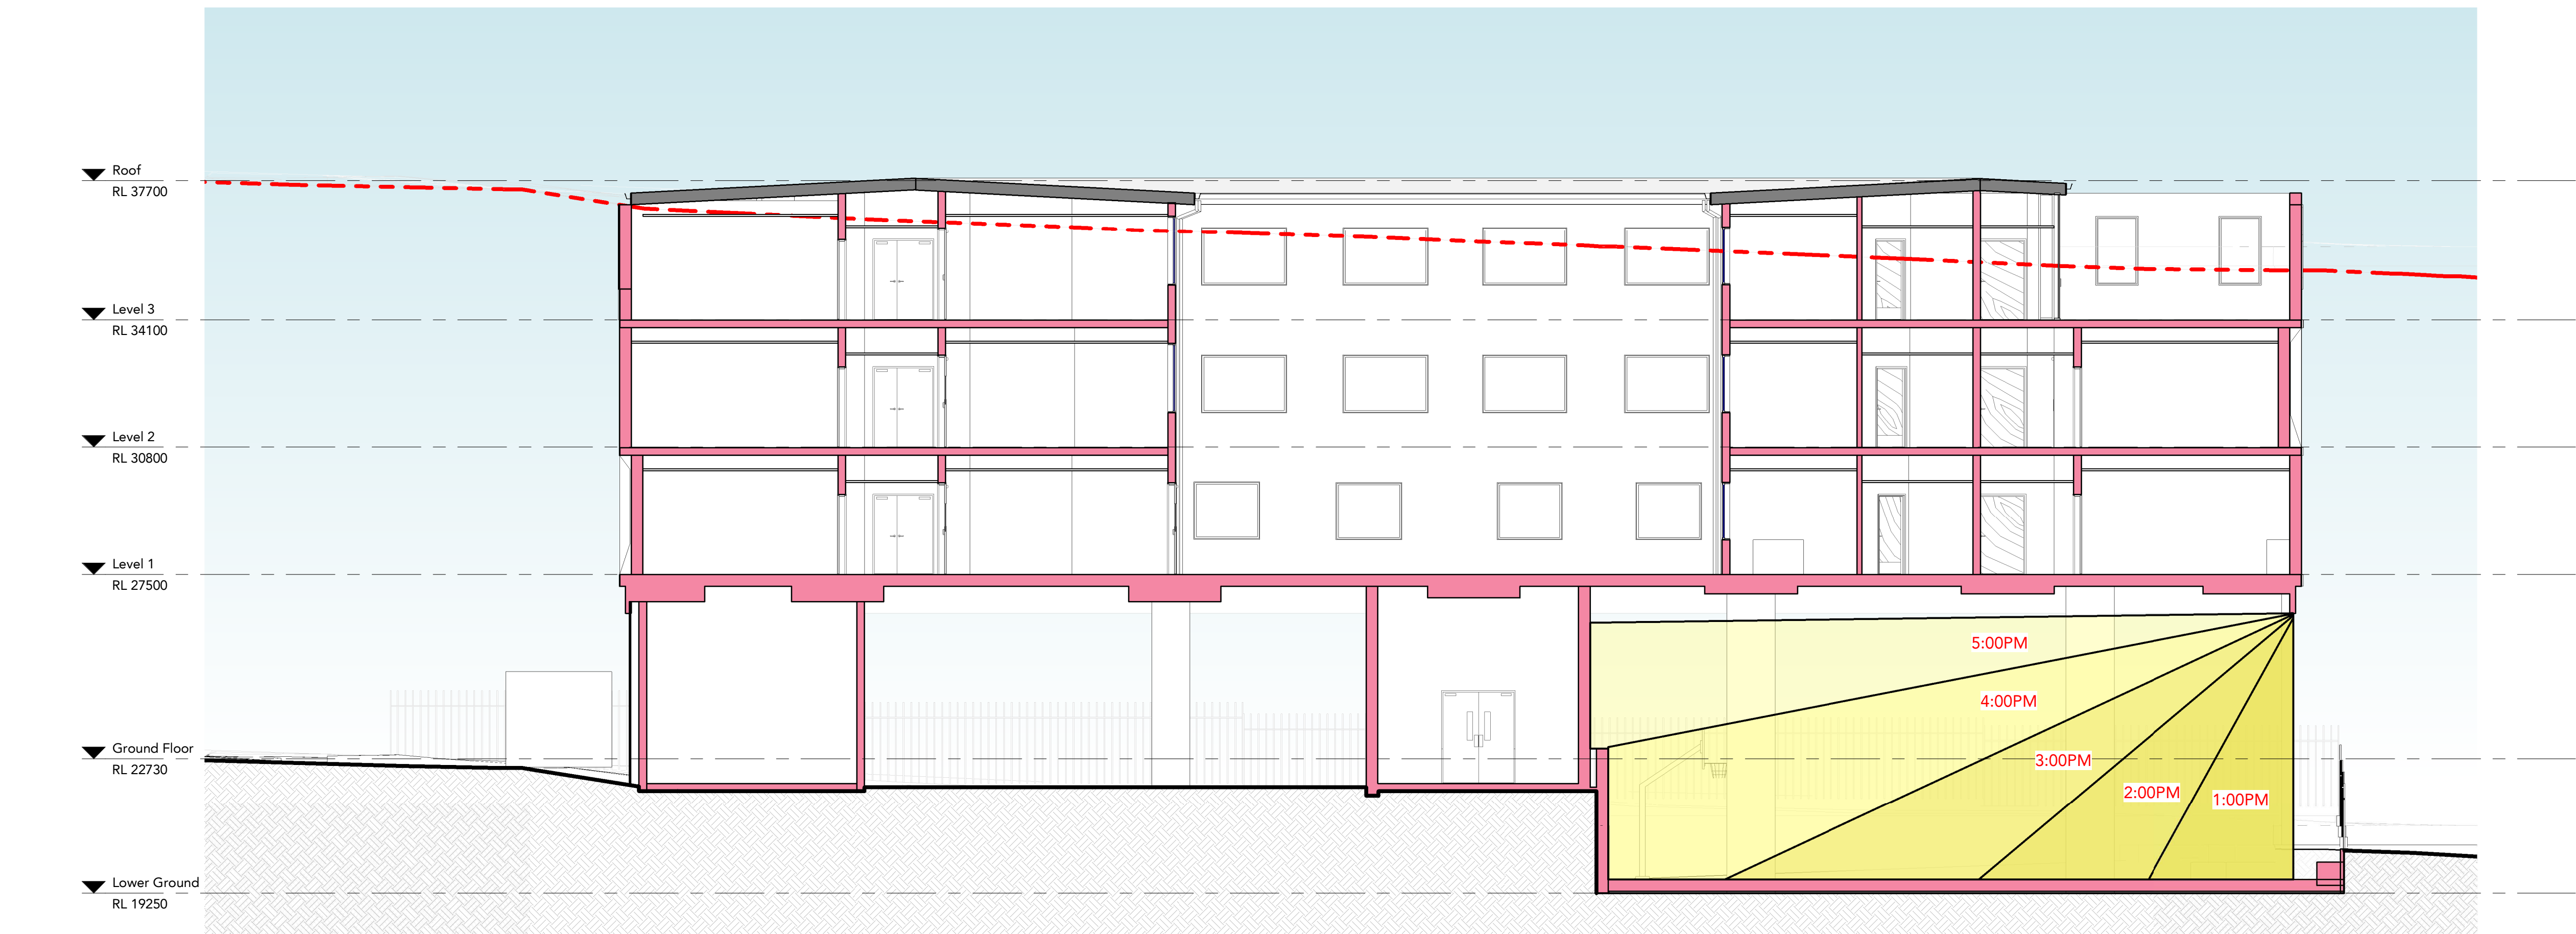

1 SECTION A-A SHADOW-WINTER SOLSTICE
Scale: 1 : 100



2 View from Sun- Basketball court- Winter Solstice 1pm
Scale:

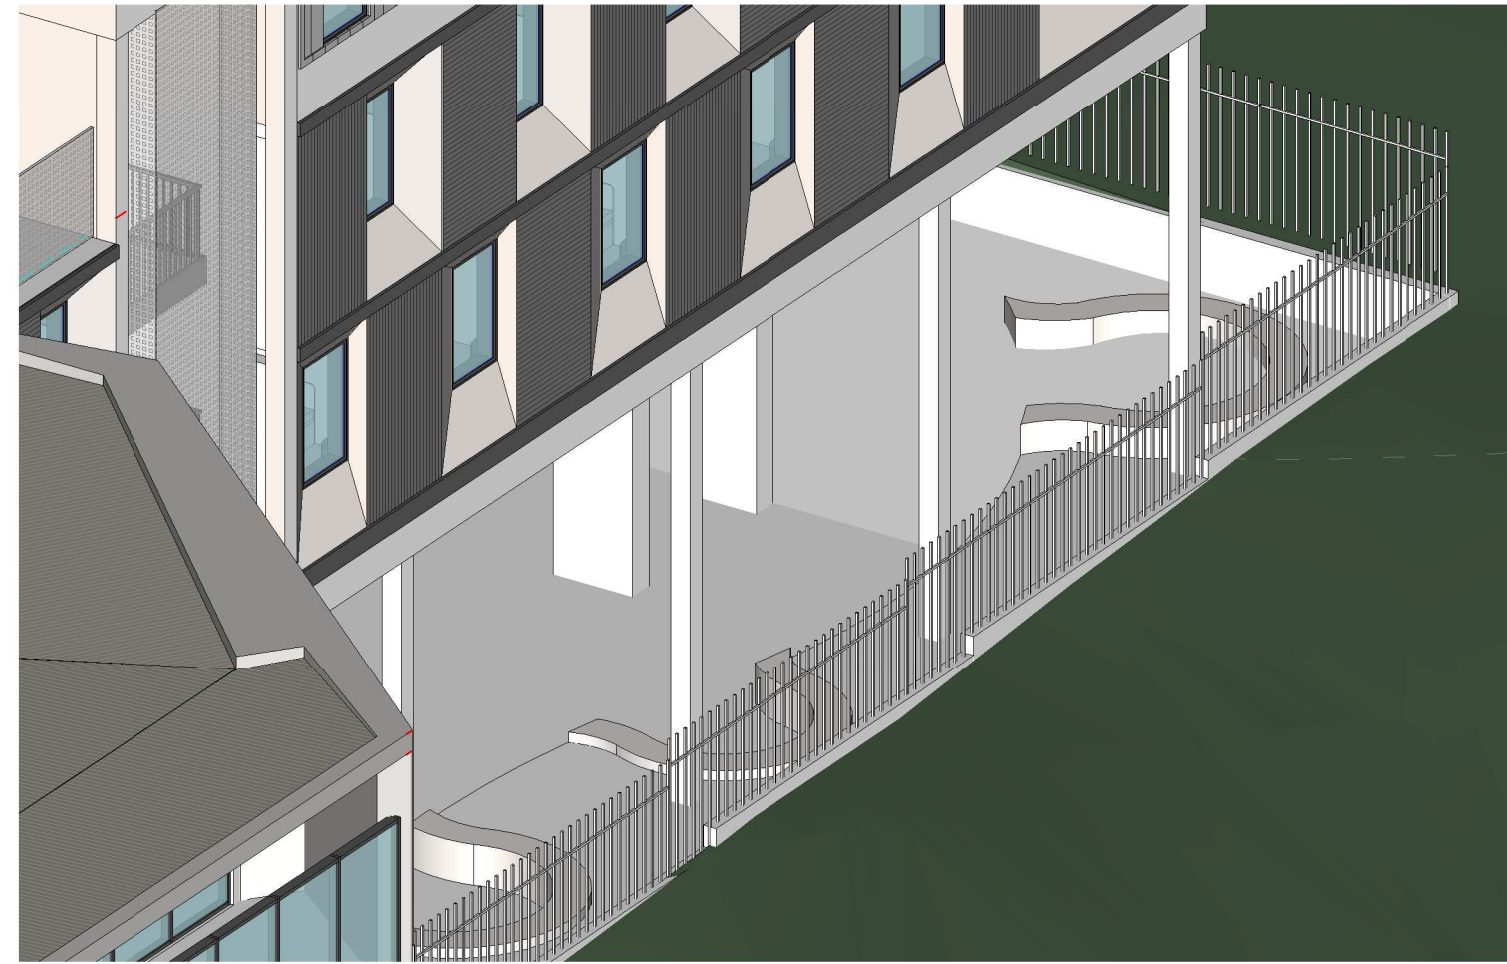

3 View from Sun- Basketball court- Winter Solstice 2pm
Scale:



4 View from Sun- Basketball court- Winter Solstice 3pm
Scale:



5 View from Sun- Basketball court- Winter Solstice 4pm
Scale:




6 View from Sun- Basketball court- Winter Solstice 5pm
Scale:

DRAWING STATUS:		
FOR INFO ONLY		
Rev	Revision Description	Date
1	Updated Height Change	11.05.22
2	Issue For Review	27.05.22
3	ISSUE FOR DEVELOPMENT APPLICATION UPDATE	02.06.22
4	ISSUE FOR DEVELOPMENT APPLICATION UPDATE	20.06.22
5	ISSUE FOR DEVELOPMENT APPLICATION UPDATE	17.10.22

©Copyright Team 2 Architects
This drawing is protected by copyright. All right are reserved. Unless permitted under the Copyright Act 1968, No part of this drawing may in any form or by any means be reproduced, published, broadcast or transmitted without the prior written permission of the copyright owner. Please Note: If the status of this drawing is not signed off For Construction it may be subject to change, alteration or amendment at the discretion of Team 2 Architects. If so, Team 2 Architects is not liable for any loss, damage, harm or injury whether special, consequential, direct or indirect, suffered by you or any other person as a result of your use of this drawing for construction purposes.

DRAWING LEGEND:

1. Architectural drawings shall be read in conjunction with other consultant drawings and specifications. Any discrepancies shall be referred to team 2 architects before proceeding with work.
2. All dimensions and levels are in millimeters unless noted otherwise. No dimension shall be obtained by scaling the drawing.
3. All dimensions to be checked on site with any discrepancies referred to team 2 architects before proceeding with work.
4. All work to be carried out in accordance with the requirements of the principal certifying authority, current ncc & Australian standards.

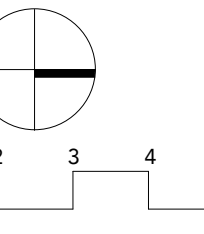

TEAM 2
ARCHITECTS

SYDNEY MELBOURNE
701/1 Chandos Street, Suite 204/9-11 Claremont Street,
St Leonards NSW 2065 South Yarra, VIC 3141
T: + 61 2 9437 3166 A/N: 72 104 833 507
E: info@team2.com.au Reg NSW: 9940 Reg Vic: 19340

Northside West Stage 2

CLIENT SIGN OFF		Wentworthville. NSW 2145	
Signature:		Title:	COURTYARD SHADOW DIAGRAM-
Name:		Name:	WINTER SOLSTICE
Date:		Date:	903
		Scale:	1 : 100
		Author:	DA8003
		Checker:	5