


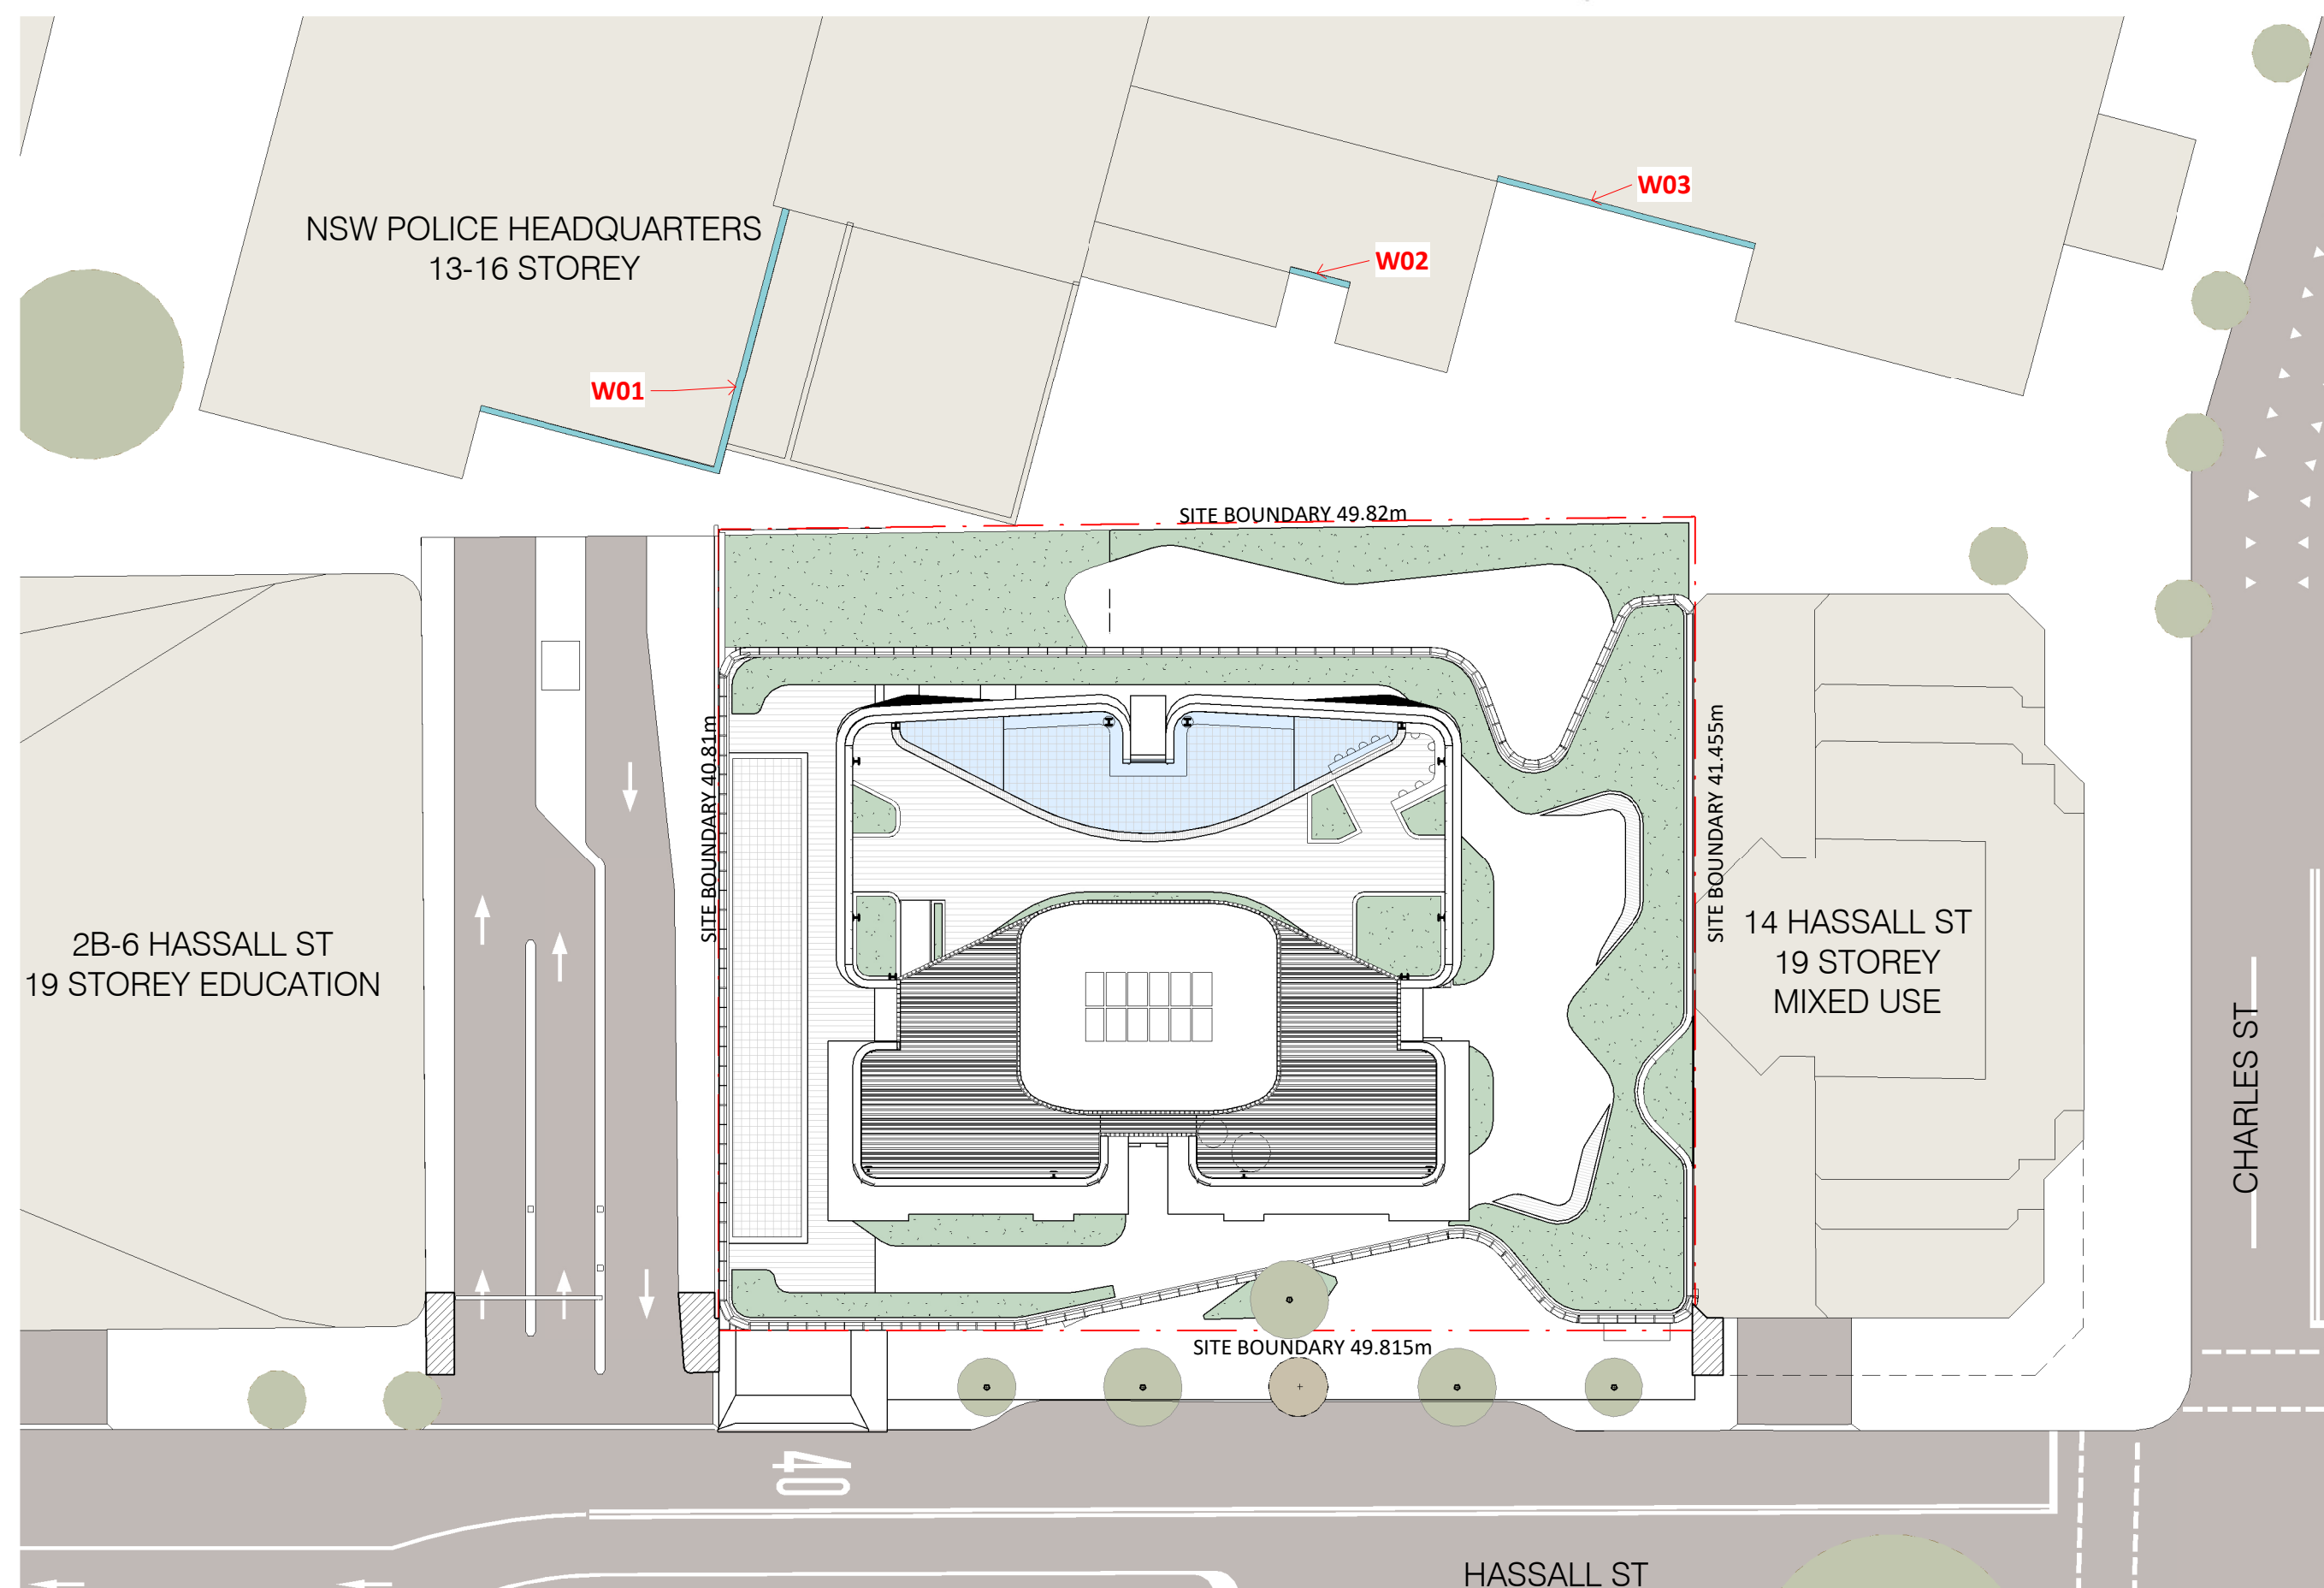

1 SITE PLAN
1 : 300

Key Plan:

HASSALL STREET

Drawing Disclaimer:
Do not scale from drawings.
Verify all dimensions on site before commencing work.
Copying or reproduction of this drawing is strictly prohibited without the consent of PTW Architects

Note
PTW takes no responsibility for external building elements. Anything connected with any design, materials selection, construction or installation of any cladding, facade or external building element must be checked by and remains the responsibility of others, including suitably qualified experts as may be required.

A SCREENING - NORTHERN FACADE		PTW	21.10.2022
Rev	Amendment	By	Chk* Reg. Arch
			Date

Consultants
Design Confidence
E-Lab
FCAD
Gardner Group
Webber Design
ADP Consulting
Think Planners
Positive Traffic
Windtech

Client
**GURNER™
GROUP**
GQ Hassall Street Pty Ltd
3 Goldman Lane, Double Bay, NSW 2028

Architect
PTW Architects
Level 11, 88 Phillip Street
Sydney NSW 2000 Australia
T +61 2 9232 5877
ptw.com.au

Peddie Thorp & Walker P/L
ABN 23 000 454 624
trading as PTW Architects

NSW Nominated Architects
S Parsons Architect No.6098
D Jones Architect No.4778

PTW

Project PA030501
12 Hassall St
12 Hassall St, Parramatta

0 1 2 5 8m
@ A1 1 : 300

Title
SK
**SCREENING - NORTHERN
FACADE 1**
Drawing Number
SK-1031

Revision
A

Status

