



Recent revision history			
#	Status	Description	Date
A		FOR INFORMATION	07/11/24

Notes
Copyright © Woods Bagot 2018
All Rights Reserved
No material may be reproduced without prior permission

Contractor must verify all dimensions on site before commencing work or preparing shop drawings.

Do not scale drawings.

Do not scale drawings.

Project
ARCHER & ALBERT

Client
CORONATION PROPERTY

Issue
W-B
WOODS BAGOT

Project number	Size check		
121876	25mm		
Checked	Approved	Sheet size	Scale
JL	HT	A1	

Sheet title

DRAWING LIST
COVER SHEET

Sheet number
DA-1100

Revision
A

Status
FOR INFORMATION

Recent revision history			
#	Status	Description	Date
1		ISSUE FOR DA	19/12/23
2		FOR SSDA	25/09/24
3		FOR SSDA	12/09/25

Notes
Copyright © Woods Bagot 2018
All Rights Reserved
No material may be reproduced without prior permission
Contractor must verify all dimensions on site before commencing work or preparing shop drawings.
Do not scale drawings.

Project
ARCHER & ALBERT

Client
CORONATION PROPERTY


Issuer
W-B
WOODS BAGOT

Project number	Size check		
121876	25mm		
Checked	Approved	Sheet size	Scale
-	-	A1	1 : 100

Sheet title

LOCATION PLAN

Sheet number	Revision
DA-1101	3
Status	
FOR INFORMATION	

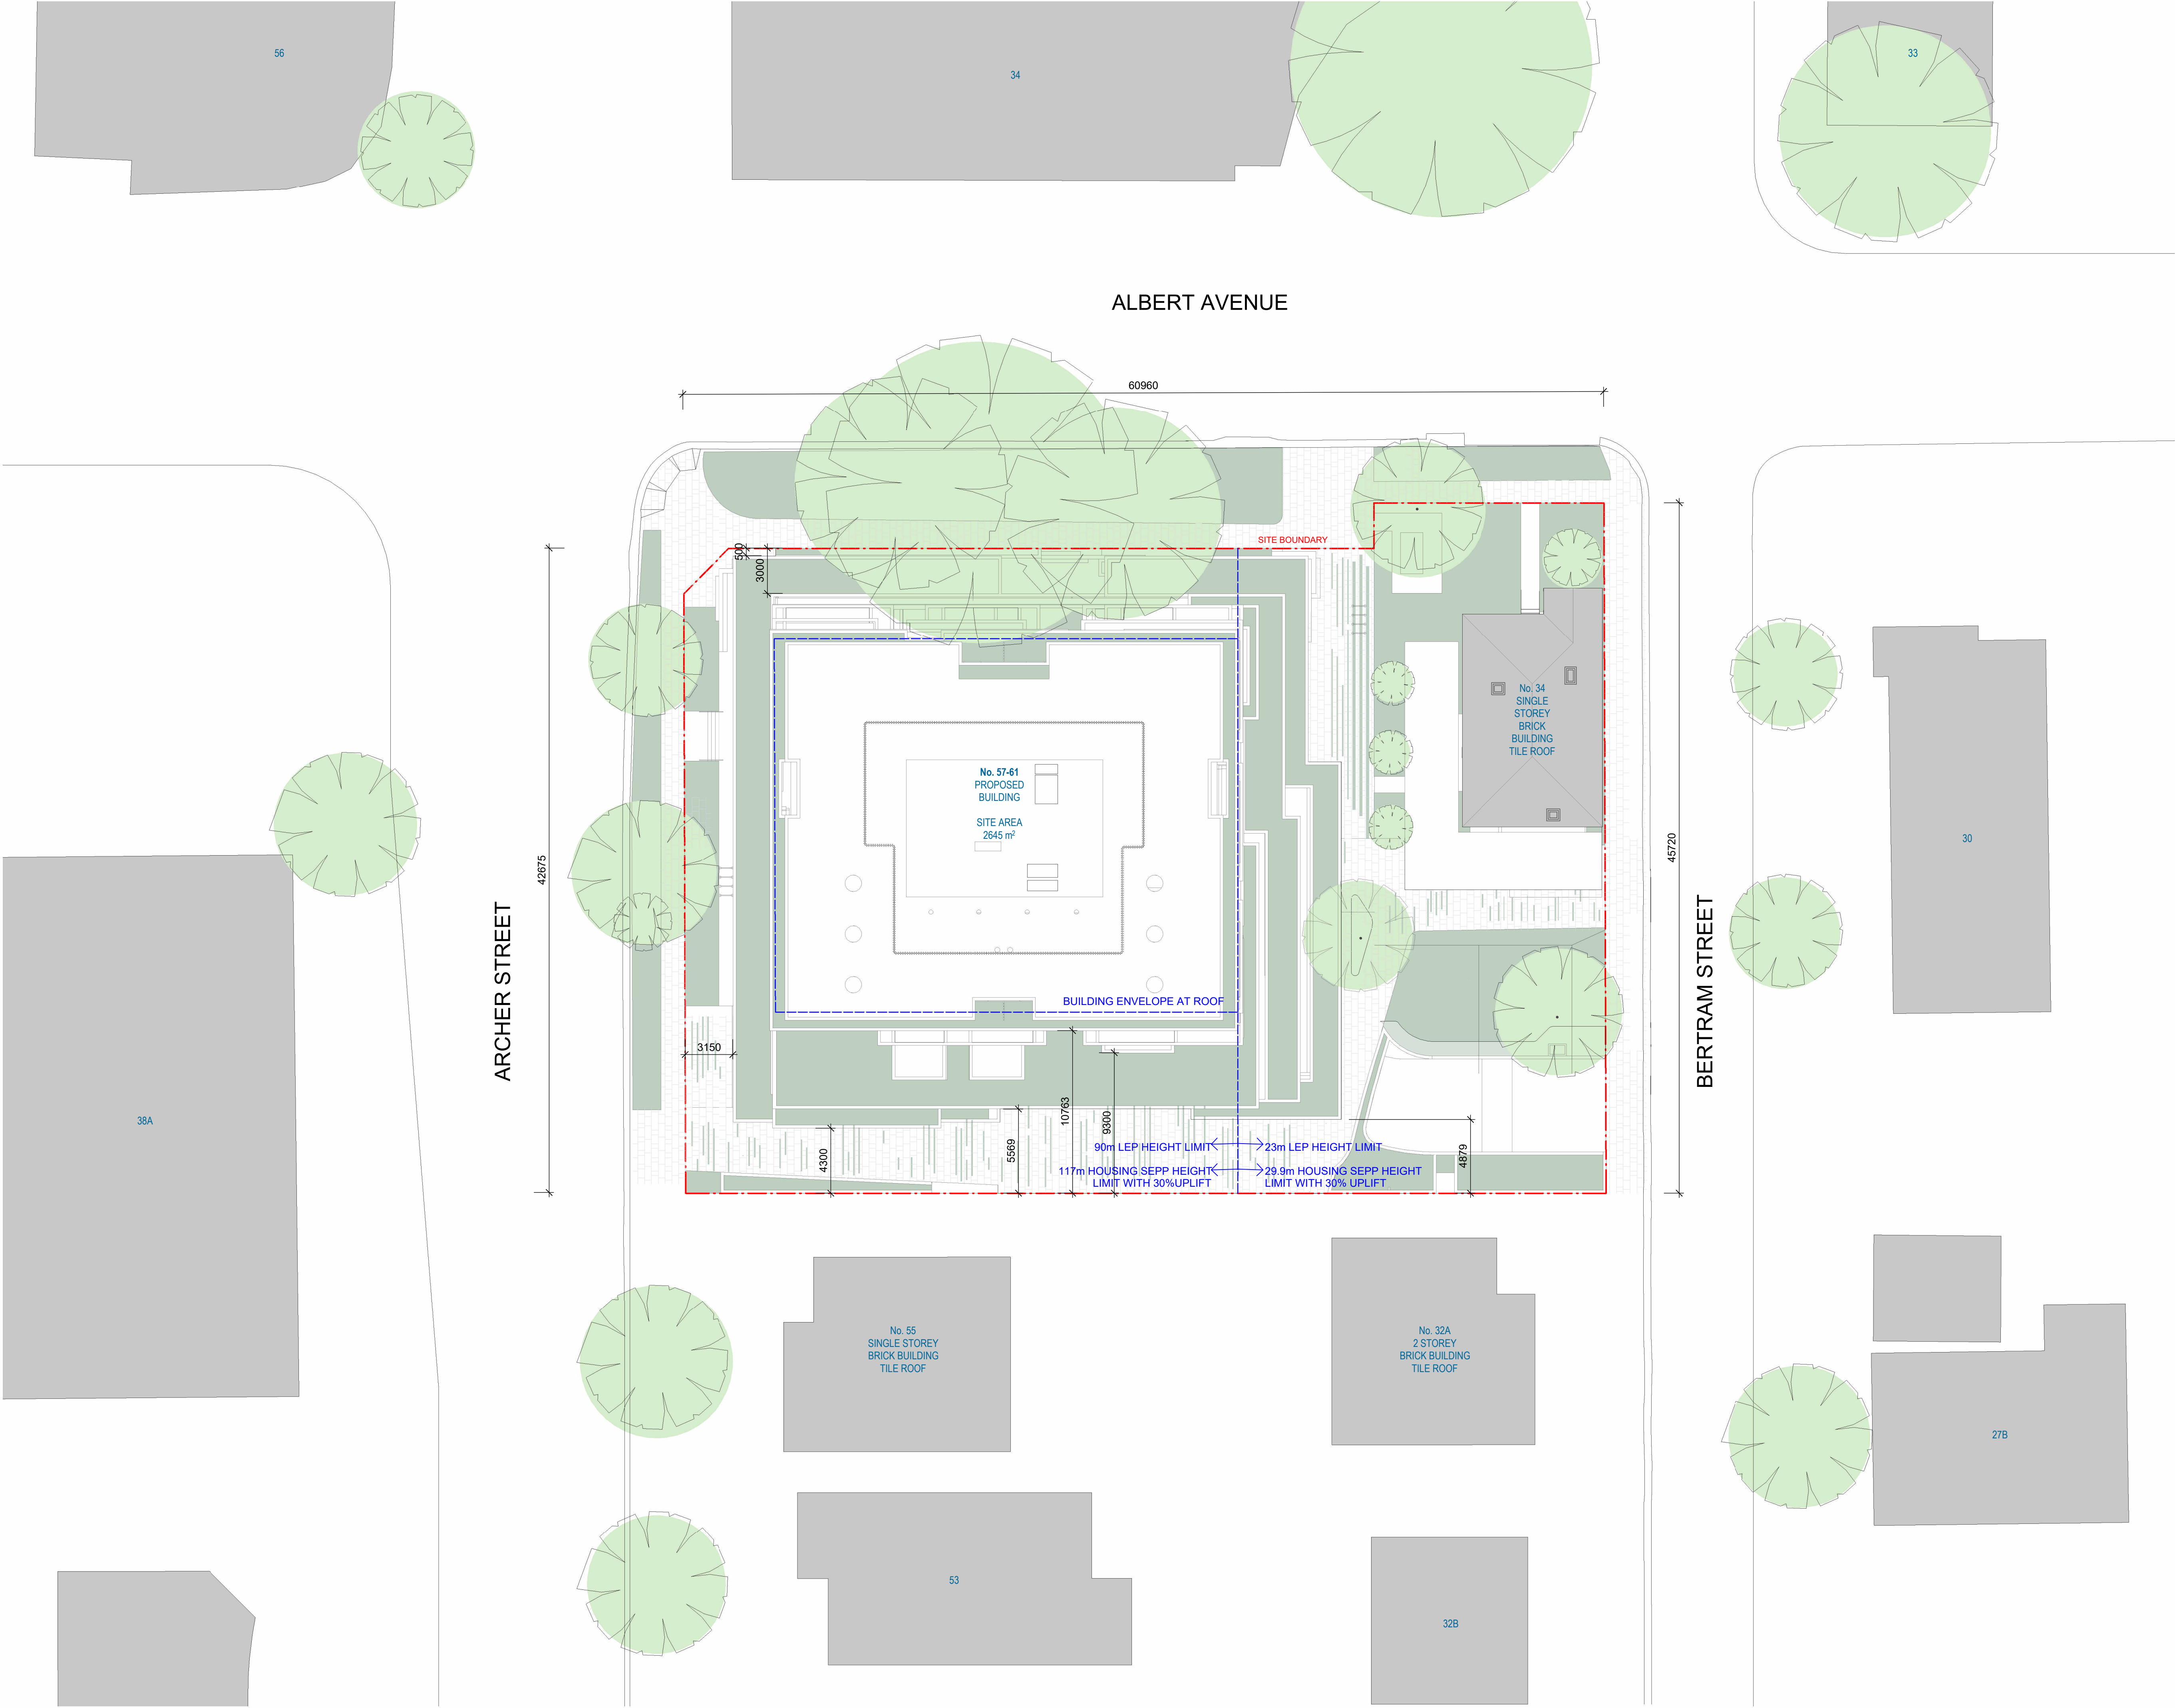

Recent revision history			
#	Status	Description	Date
1		ISSUE FOR DA	19/12/23
2		FOR SSDA	25/09/24
3		FOR SSDA	12/09/25

Notes
Copyright © Woods Bagot 2018
All Rights Reserved
No material may be reproduced without prior permission
Contractor must verify all dimensions on site before commencing work or preparing shop drawings.
Do not scale drawings.

Project
ARCHER & ALBERT

Client
CORONATION PROPERTY


Issuer
W-B
WOODS BAGOT

Project number	Size check		
121876	25mm		
Checked	Approved	Sheet size	Scale
-	-	A1	As indicated


Sheet title

SITE PLAN


Sheet number	Revision
DA-1102	3
Status	
FOR DEVELOPMENT APPLICATION	

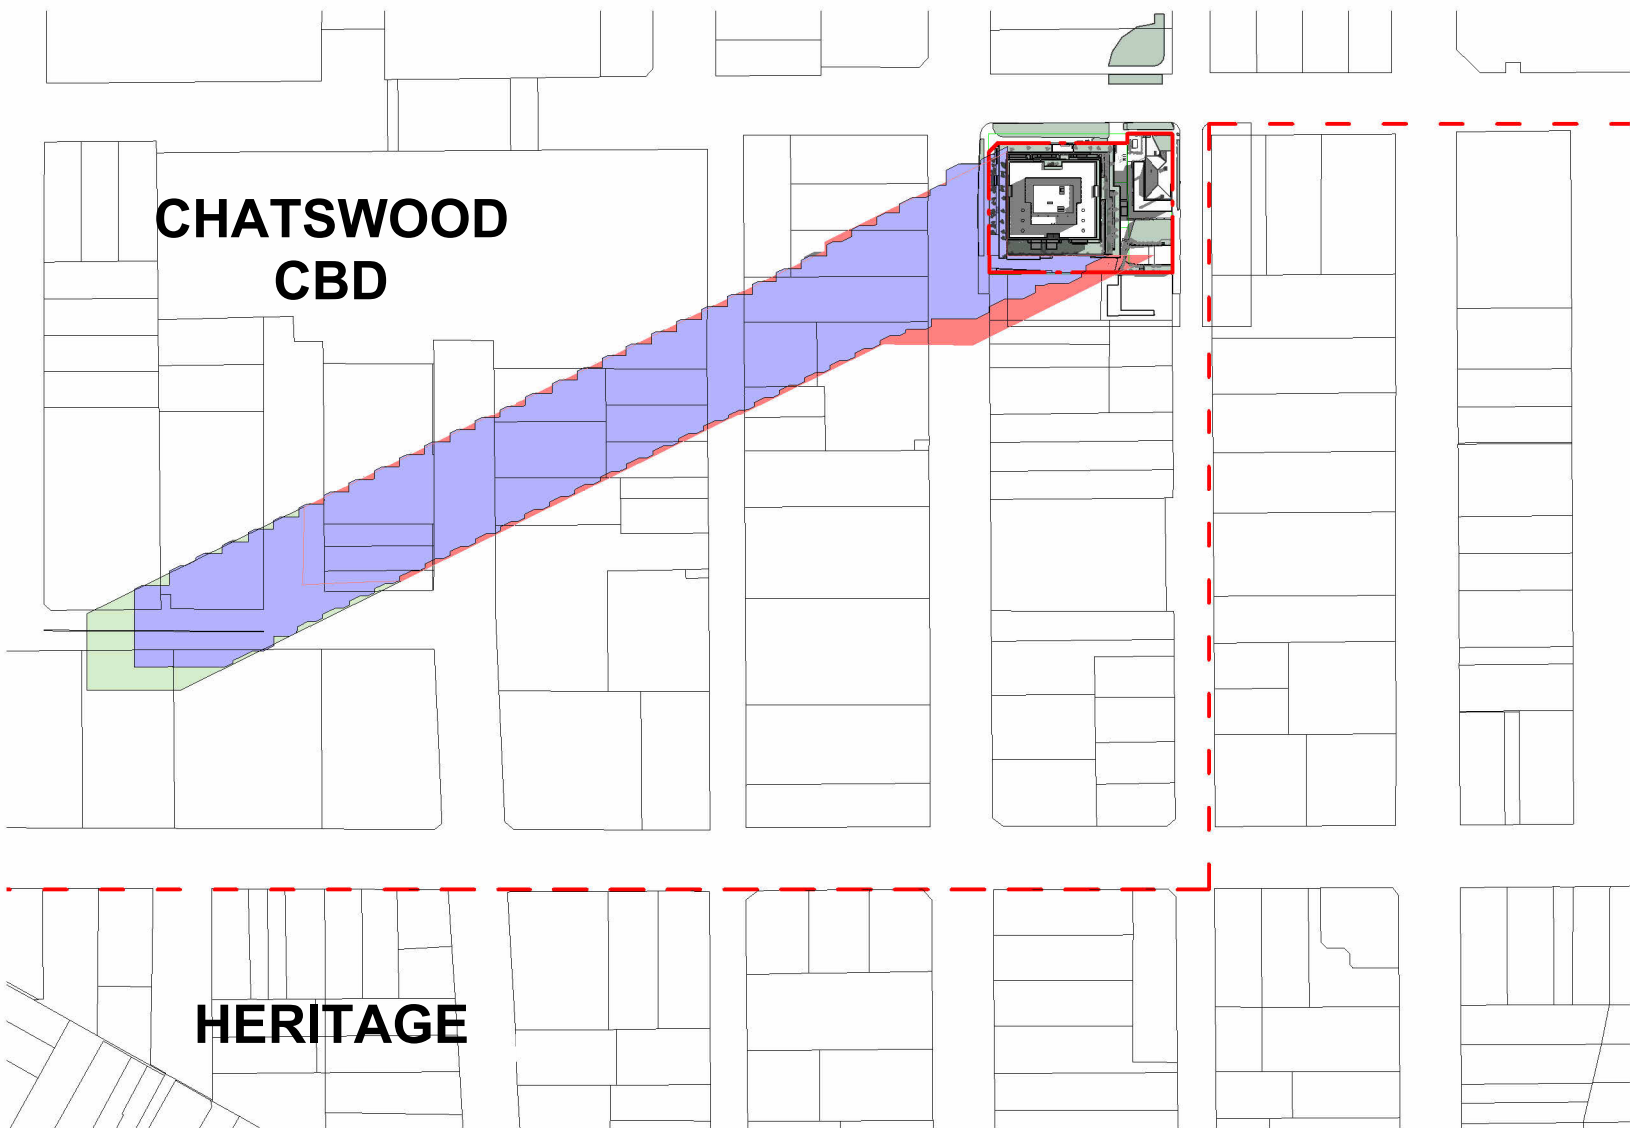


1. SHADOW DIAGRAM - WINTER SOLSTICE - 9AM

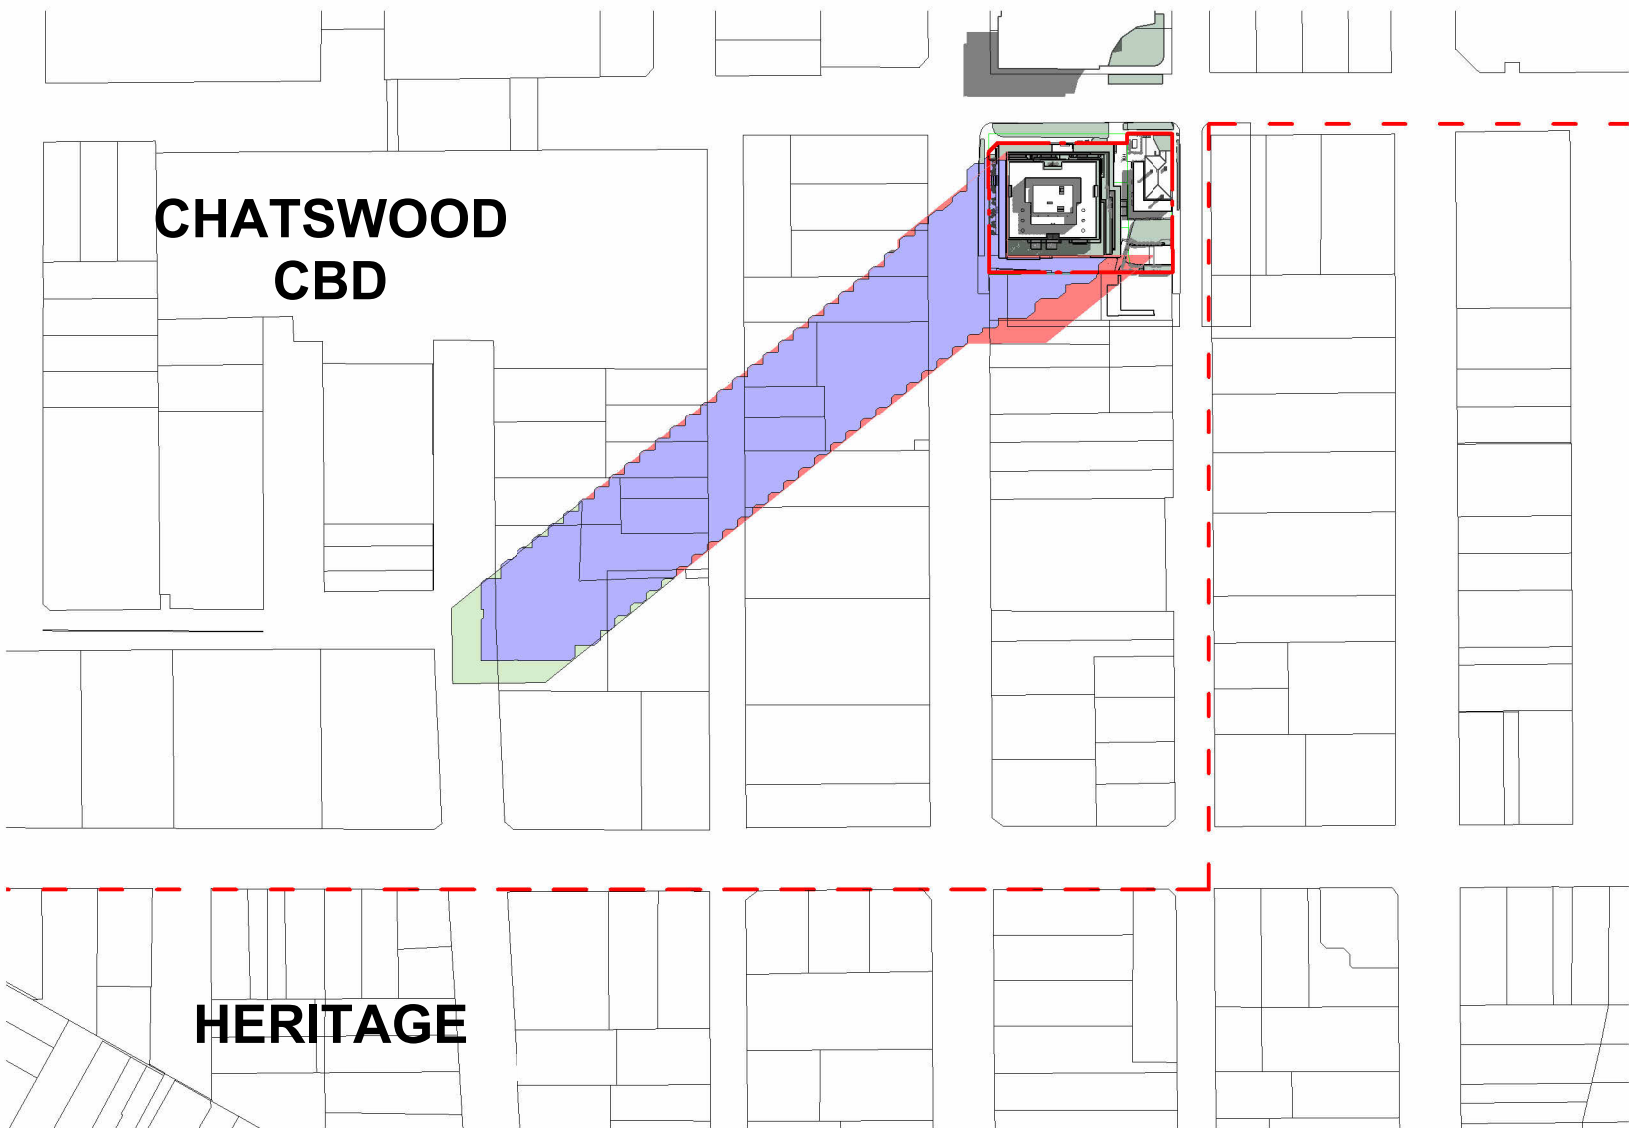


2. SHADOW DIAGRAM - WINTER SOLSTICE - 10AM

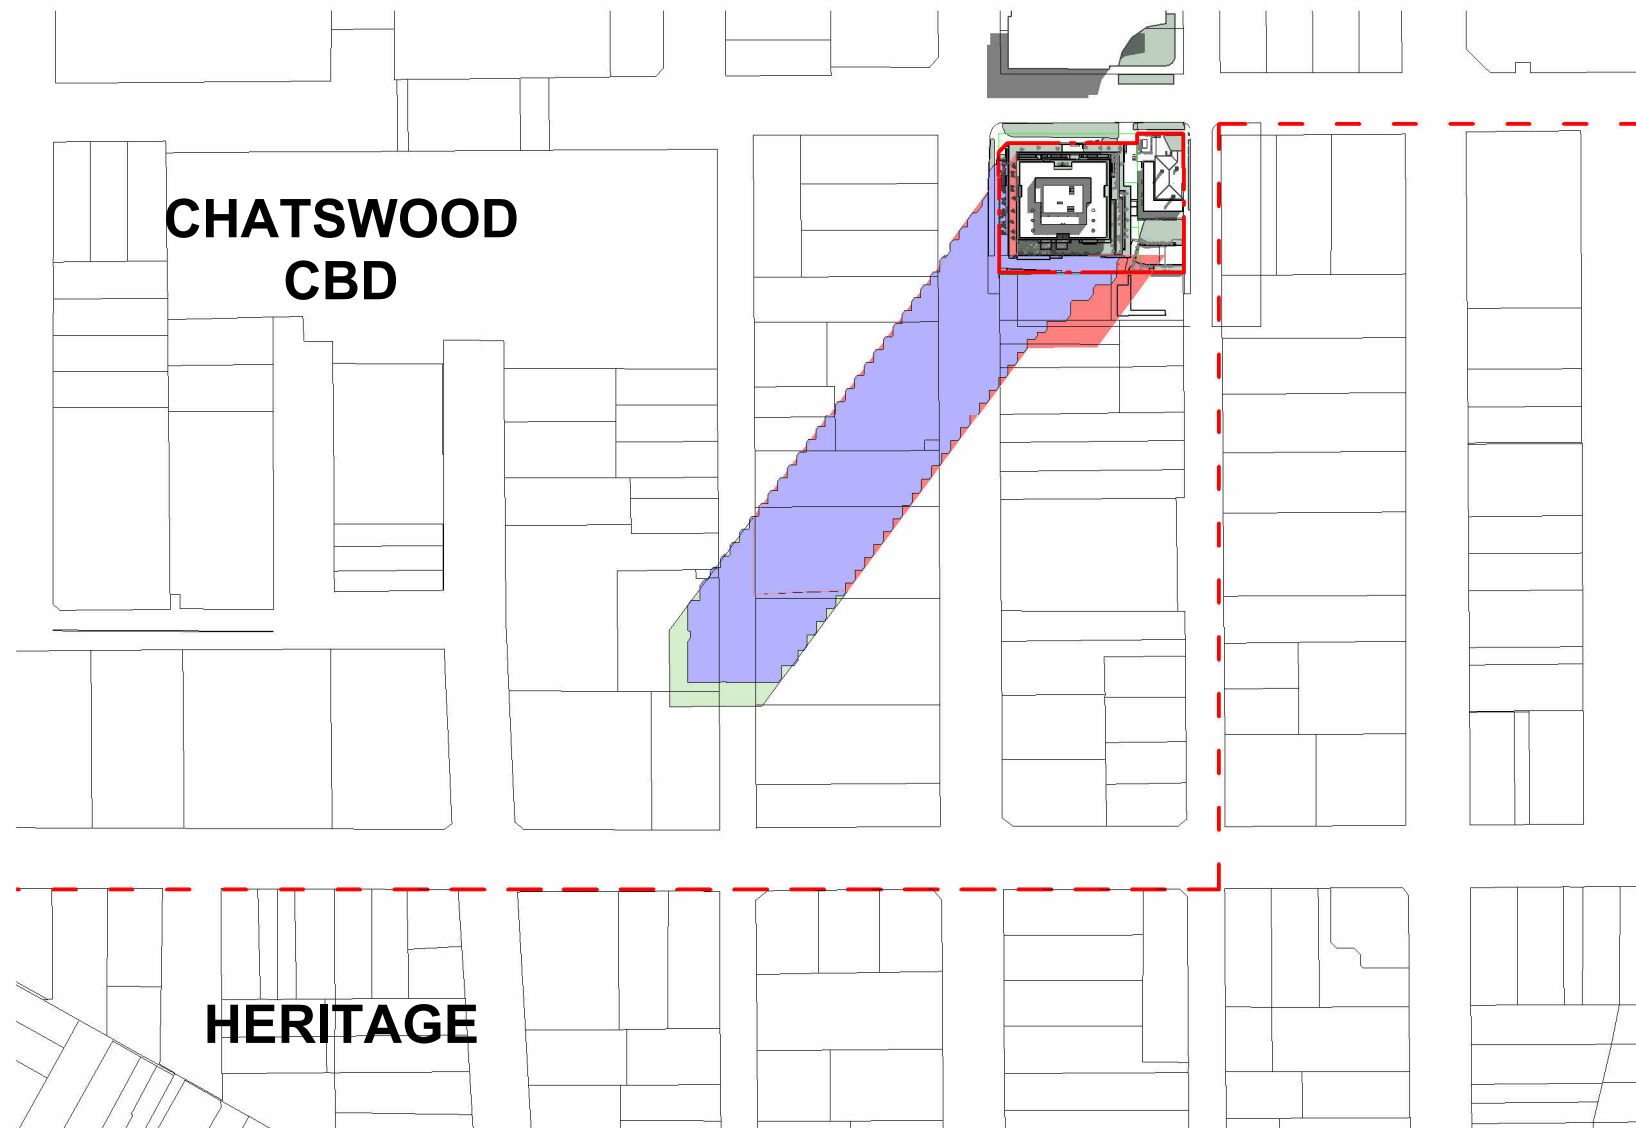

3. SHADOW DIAGRAM - WINTER SOLSTICE - 11AM

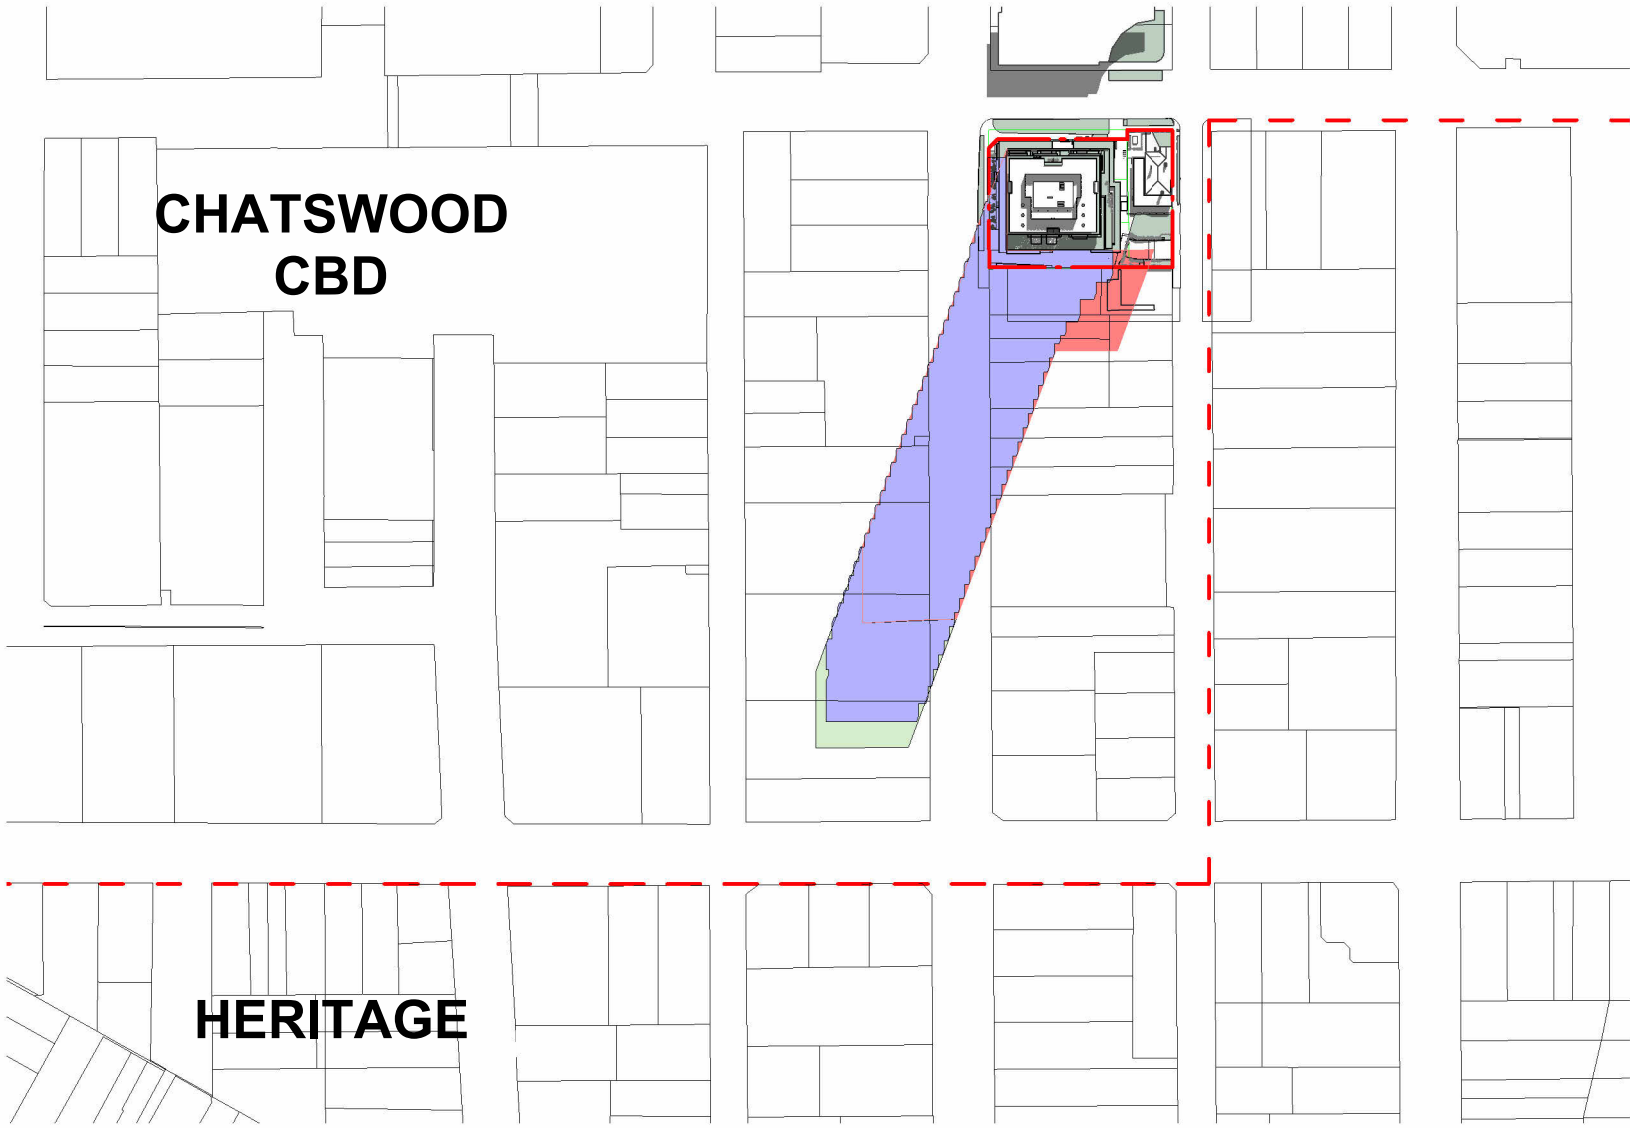


4. SHADOW DIAGRAM - WINTER SOLSTICE - 12 MIDDAY

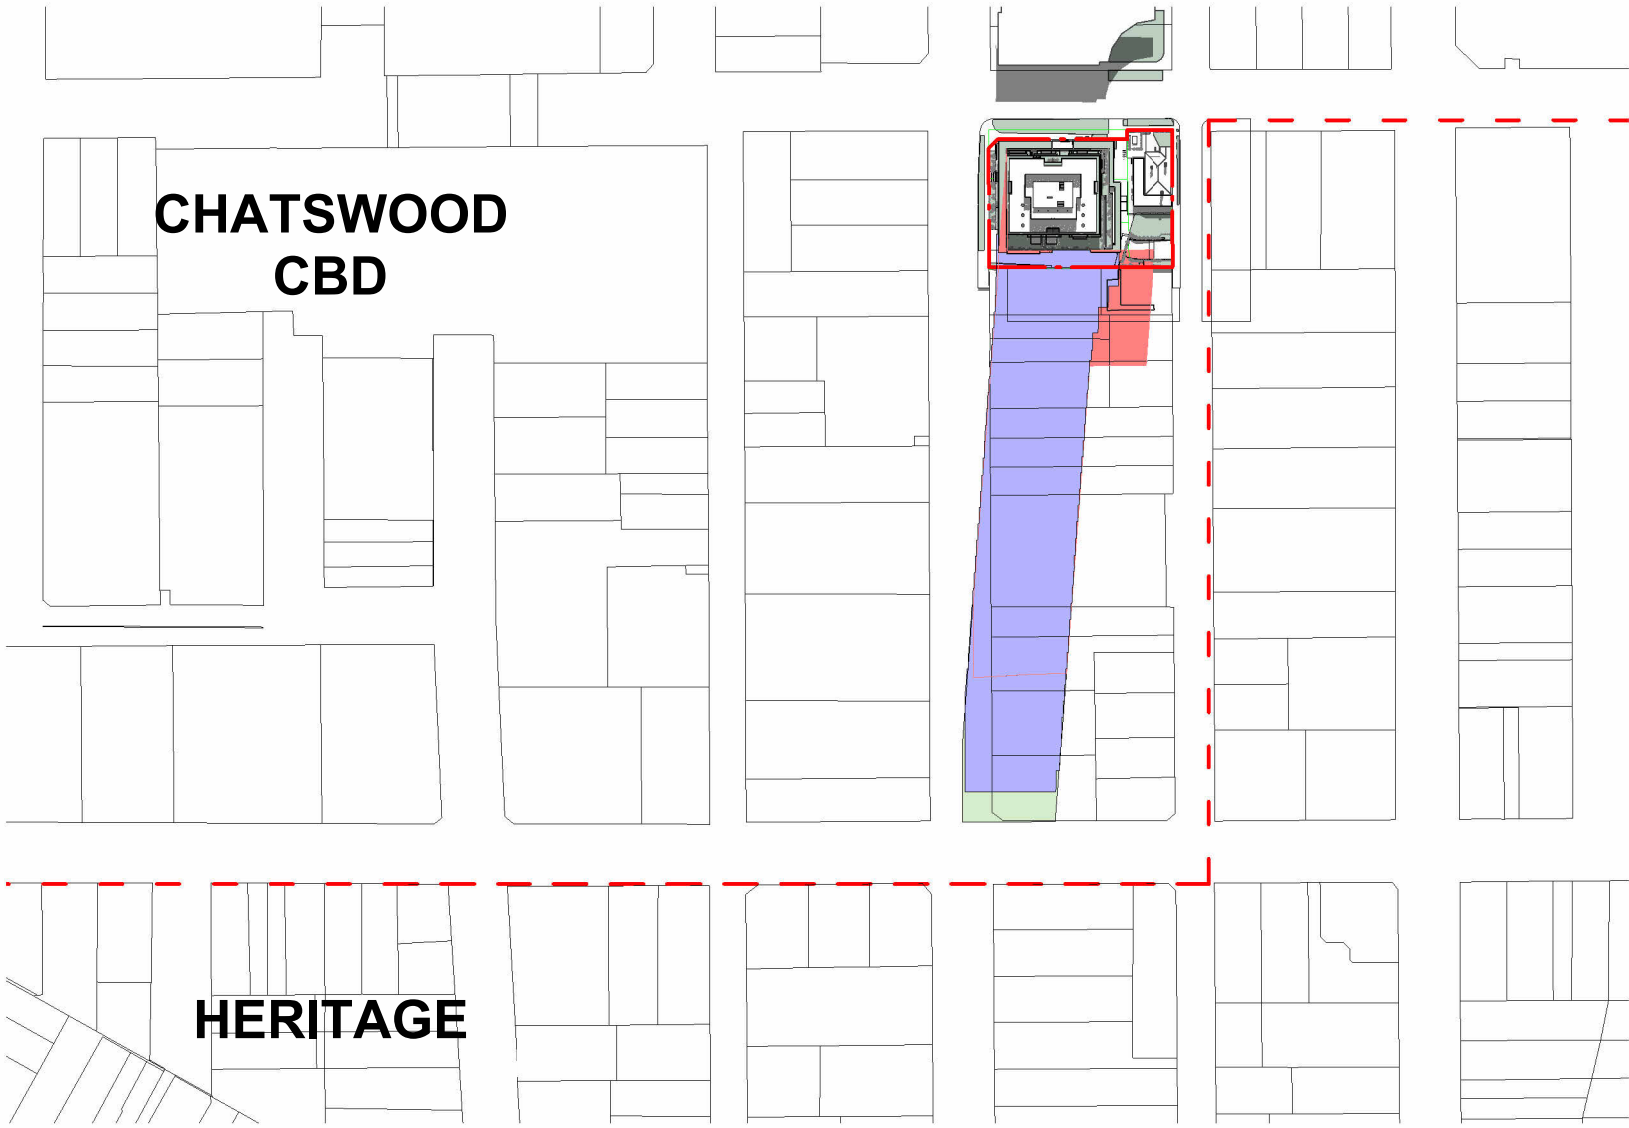

5. SHADOW DIAGRAM - WINTER SOLSTICE - 1 PM



6. SHADOW DIAGRAM - WINTER SOLSTICE - 2 PM

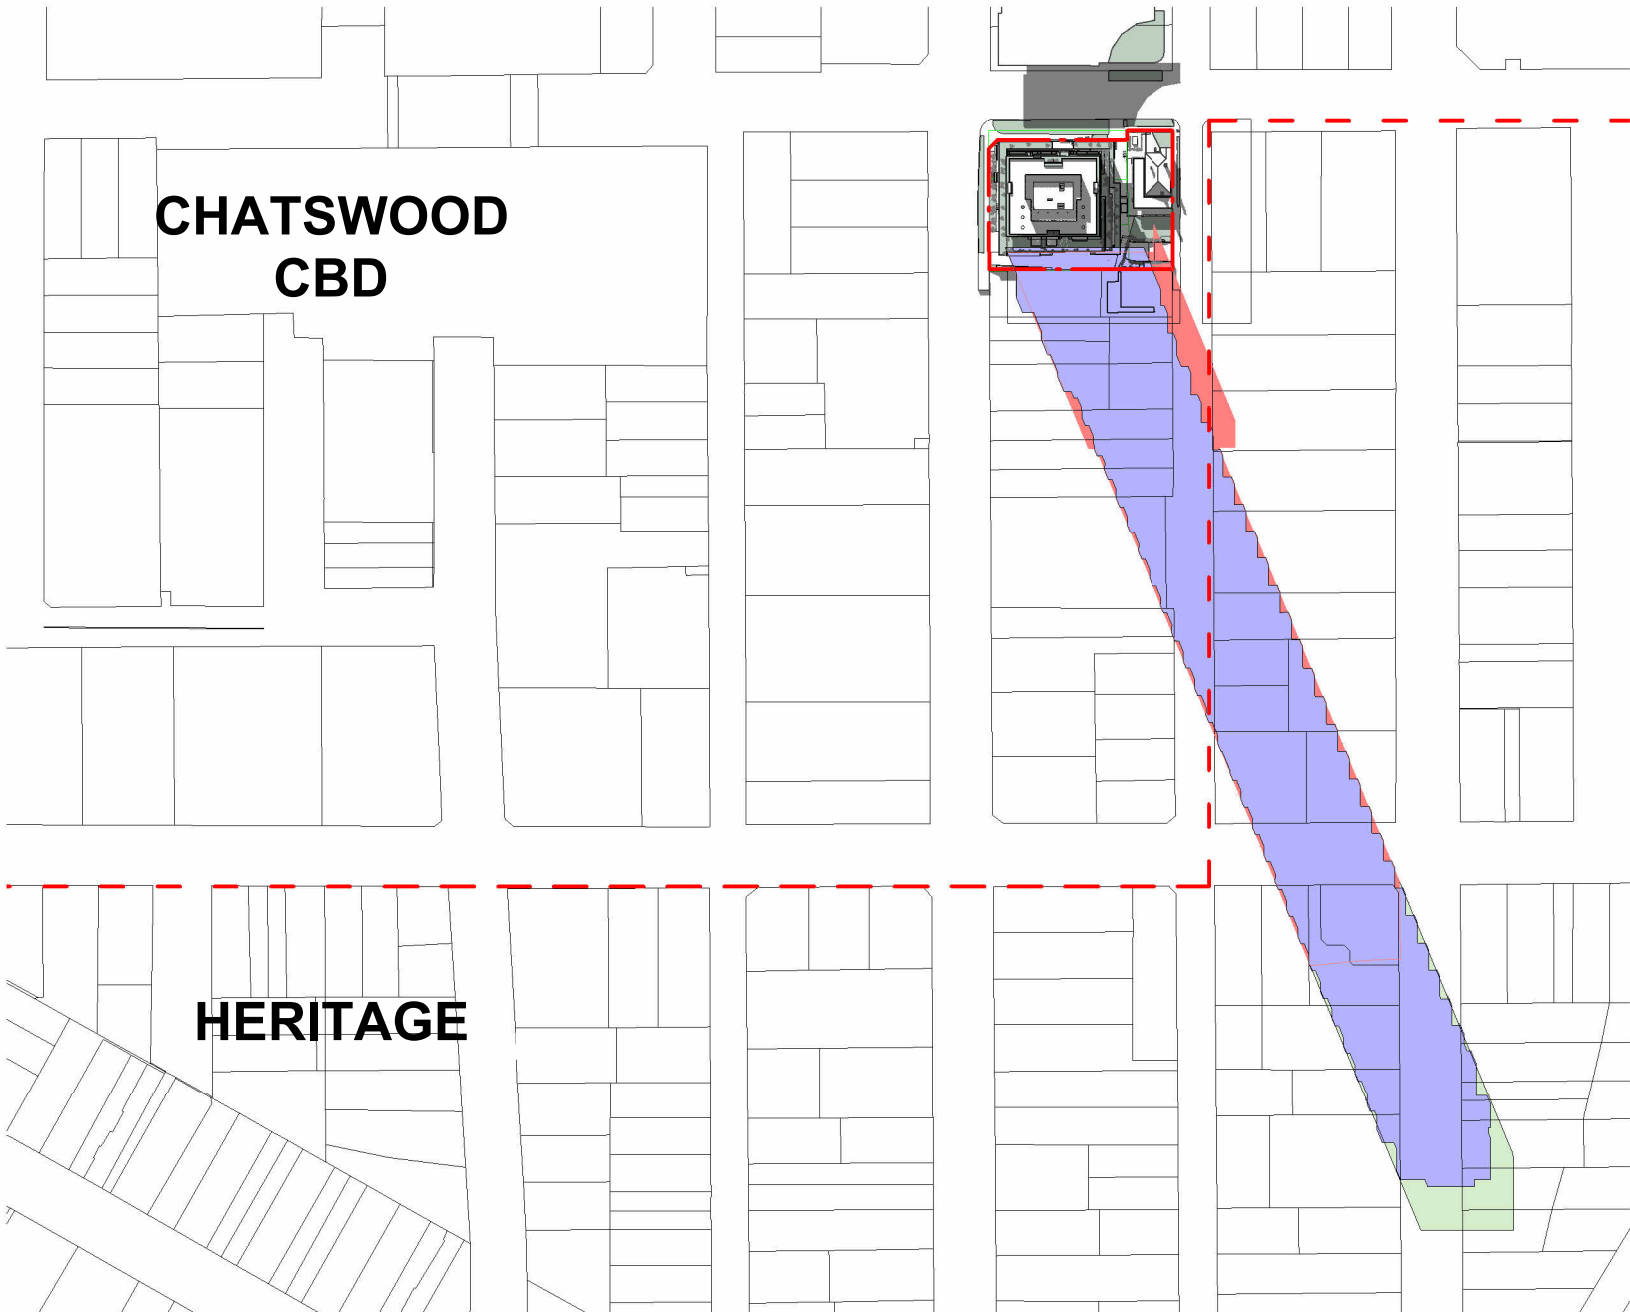

7. SHADOW DIAGRAM - WINTER SOLSTICE - 3PM

Recent revision history		
#	Status	Description
1		ISSUE FOR DA
2		FOR SSDA
3		FOR SSDA

Notes
Copyright © Woods Bagot 2018
All Rights Reserved
No material may be reproduced without prior permission
Contractor must verify all dimensions on site before commencing work or preparing shop drawings.
Do not scale drawings.

LEGEND	
DA MASSING ENVELOPE	
SHADOW	
30% UPLIFT SHADOW	
PROPOSED DESIGN SHADOW	
SUN ACCESS PROTECTION LINE	

Project
ARCHER & ALBERT

Client
CORONATION PROPERTY

Issuer
W-B
WOODS BAGOT

Project number	Size check	
121876	25mm	
Checked	Approved	Sheet size
-	-	A1
		Scale
		As indicated

Sheet title
WINTER SOLSTICE
SHADOW DIAGRAMS - JUNE 21ST

Sheet number	Revision
DA-1201	3
Status	
FOR DEVELOPMENT APPLICATION	