


LOCATION PLAN

Scale: NTS

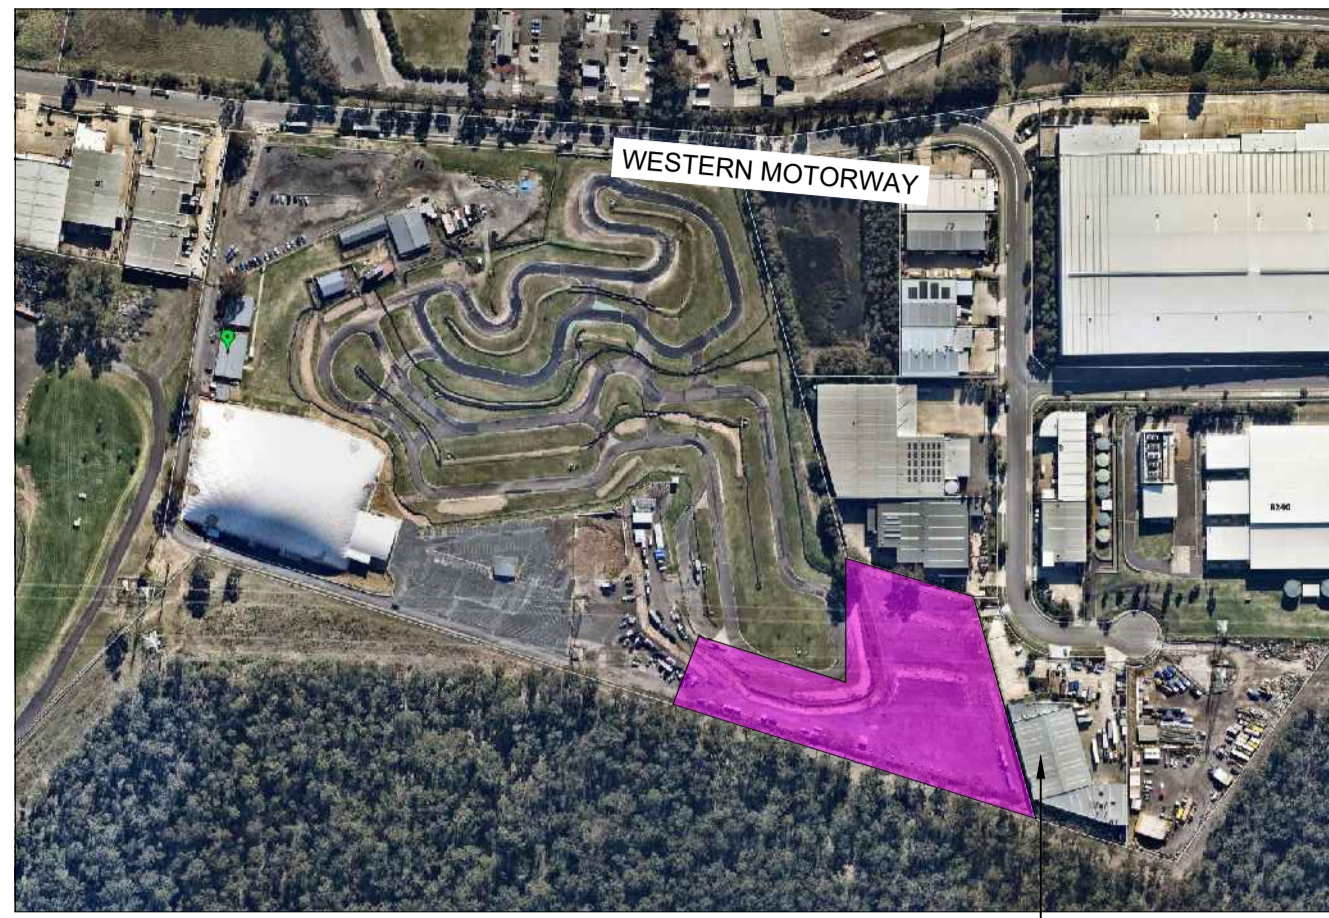

Project Site

DRAWING SCHEDULE

SHEET #	DRAWING TITLE	REV.
/1	SPECIFICATION	A
/2	SITE PLAN	A
/3	CARPARK LANDSCAPE PLAN A	A
/4	BIO-RETENTION PLAN	A
/5	SECTIONS	A
/6	DETAILS	A

SITE PHOTOS



LANDSCAPE WORK SPECIFICATION

PRELIMINARIES

1.01 GENERAL

The following general conditions should be considered prior to the commencement of landscape works:

- The Landscape plans should be read in conjunction with the architectural plans, project arborist's assessment, hydraulic plans, service plans and survey prepared for the proposed development.
- All services including existing drainage should be accurately located prior to the commencement of landscape installation. Any proposed tree planting which falls close to services will be relocated on site under the instruction of the landscape architect.
- Installation of conduit for required irrigation, electrical and other services shall be completed prior to the commencement of hardscape works and hardstand pours.
- All outdoor lighting specified by architect or client to be installed by qualified electrician
- Anomalies that occur in these plans should be brought to our immediate attention.
- Where an Australian Standard applies for any landscape material testing or installation technique, that standard shall be followed.

1.02 PROTECTION OF ADJACENT FINISHES

The Contractor shall take all precautions to prevent damage to all or any adjacent finishes by providing adequate protection to these areas / surfaces prior to the commencement of the Works

1.03 PROTECTION OF EXISTING TREES

Existing trees identified to be retained shall be done in accordance with (AS)4970-Protection of trees on development sites as well as in accordance with the tree protection measures prepared by project arborist.

Where general works are occurring around such trees, or pruning is required, a qualified Arborist shall be engaged to oversee such works and manage tree health.

Existing trees designated on the drawing for retention shall be protected at all times during the construction period. Any soil within the drip-line of existing trees shall be excavated and removed by hand only. No stockpiling shall occur within the root zone of existing trees to be retained.

Any roots larger in diameter than 50mm shall only be severed under instruction by a qualified arborist. Roots smaller than 50mm diameter shall be cut cleanly with a saw.

Temporary fencing shall be installed around the base of all trees to be retained prior to the commencement of landscape works. Where possible this fencing will be located around the drip line of these trees, or a minimum of 3m from the trunk. The fencing shall be maintained for the full construction period.

1.04 EROSION & POLLUTION CONTROL

The Contractor shall take all proper precautions to prevent the erosion of soil from the subject site. The contractor shall install erosion & sediment control barriers and as required by council, and maintain these barriers throughout the construction period. Note that the sediment control measures adopted should reflect the soil type and erosion characteristics of the site.

Erosion & pollution control measures shall incorporate the following:

- Construction of a sediment trap at the vehicle access point to the subject site.
- Sediment fencing using a geotextile filter fabric in the location indicated on the erosion control plan or as instructed on site by the landscape architect.
- Earth banks to prevent scour of stockpiles
- Sandbag kerb sediment traps
- Straw bale & geotextile sediment filter.
- Exposed banks shall be pegged with an approved Jute matting in preparation for mass planting

Refer to "Sitewise Reference Kit" as prepared by DLWC & WSROC (1997) for construction techniques

SOIL WORKS

2.01 MATERIALS

Specified Soil Conditioner (Generally to improve site soil)

The specified soil conditioner for site top-soil improvement shall be an organic mix, equal to "Botany Humus", as supplied by ANL. Note that for sites where soil testing indicates toxins or extremes in pH, or soils that are extremely poor, allow to excavate and supply 300mm of imported soil mix.

New gardens & proposed Planting

New garden and planting areas shall consist of suitable site topsoil and/or a 50/50 mix of clean site soil and imported "Organic Garden Mix" as supplied by ANL or approved equal. All mixes are to comply with AS 4419 Soils for landscaping & garden use, & AS 4454 Composts, Soil conditioners & mulches.

Specified Soil Mix - Turf

The specified soil mix for all turf areas shall be a min 75mm layer of imported soil mix consisting of 80% washed river sand (reasonably coarse), and 20% composted organic matter equivalent to mushroom compost or soil conditioner, or other approved lawn top dress.

Site Topsoil

Site topsoil is to be clean and free of unwanted matter such as gravel, clay lumps, grass, weeds, tree roots, sticks, rubbish and plastics, and any deleterious materials and materials toxic to plants. The topsoil must have a pH of between 5.5 and 7. Use 100% imported soil mix when site when site topsoil runs out.

2.02 INSTALLATION (TO GARDEN OUTSIDE OF TREE PROTECTION ZONES OF TREES RECOMMENDED TO BY RETAINED)

Note: No level changes (Cut or Fill), soil ripping within the Tree Protection Zones of trees to be retained

a) Testing

All testing is to be conducted in accordance with AS 1289 Methods for testing soils for engineering purposes. Site soil shall be given a pH test prior to modifying to ensure conditions are appropriate for planting as stated above. Tests shall be taken in several areas where planting is proposed, and the pH shall be adjusted accordingly with sulphur or lime to suit.

Note that a soil test conducted by the "Sydney Soil Lab" or approved equal shall be prepared for all commercial, industrial and multi-unit residential sites. The successful landscape contractor shall implement the recommendations of this test.

b) Set Out of Individual Trees & Mass Planting Areas

All individual tree planting positions and areas designated for mass planting shall be set out with stakes or another form of marking, ready for inspection and approval. Locate all services.

c) Establishing Subgrade Levels outside of tree protection zones of trees to be retained

Subgrade levels are defined as the finished base levels prior to the placement of the specified material (i.e. soil conditioner). The following subgrade levels shall apply:

- Mass Planting Beds - 300mm below existing levels with specified imported soil mix.
- Turf areas - 100mm below finished surface level.

Note that all subgrades shall consist of a relatively free draining natural material, consisting of site topsoil placed previously by the Civil Contractor. No builders waste material shall be acceptable.

d) Subgrade Cultivation

Cultivate all subgrades to a minimum depth of 100mm in all planting beds and all turf areas, ensuring a thorough breakup of the subgrade into a reasonably coarse tilth. Grade subgrades to provide falls to surface and subsurface drains, prior to the placement of the final specified soil mix.

e) Drainage Works

Install surface and subsurface drainage where required and as detailed on the drawing. Drain subsurface drains to outlets provided, with a minimum fall of 1:100 to outlets and / or service pits.

f) Placement and Preparation of Specified Soil Conditioner & Mixes.

- Trees in turf & beds - Holes shall be twice as wide as root ball and minimum 100mm deeper - backfill hole with 50/50 mix of clean site soil and imported "Organic Garden Mix" as supplied by ANL or approved equal.
- Mass Planting Beds - Install specified soil conditioner to a compacted depth of 100mm

Place the specified soil conditioner to the required compacted depth and use a rotary hoe to thoroughly mix the conditioner into the top 300mm of garden bed soil. Ensure thorough mixing and the preparation of a reasonably fine tilth and good growing medium in preparation for planting.

- Turf Areas - Install specified soil mix to a minimum compacted depth of 75mm.

Place the specified soil mix to the required compacted depth and grade to required finished soil levels, in preparation for planting and turfing.

PLANTING

3.01 MATERIALS

a) Quality and Size of Plant Material

All trees supplied above a 25L container size must be grown and planted in accordance with AS 2303:2018 'TREE STOCK FOR LANDSCAPE USE' Certification that trees have been grown to AS 2303:2018 is to be provided upon request of Council's Tree Management Officer.

Above - Ground Assessment:

The following plant quality assessment criteria should be followed:

Plant true to type, Good vigour and health, free from pest & disease, free from injury, self-supporting, good stem taper, has been pruned correctly, is apically dominant, has even crown symmetry, free from included bark & stem junctions, even trunk position in pot, good stem structure

Below - Ground Assessment:

Good root division & direction, rootball occupancy, rootball depth, height of crown, non-suckering For further explanation and description of these assessment criteria, refer to Ross Clark's book.

All Plant material shall be to the type and size specified. No substitutions of plant material shall be permitted without written prior approval by the Landscape Architect. No plant shall be accepted which does not conform to the standards listed above.

b) Stakes and Ties

Provide min. 3 No. Stakes and ties to all plants identified as trees in the plant schedule. Stakes shall be sound, unpainted, straight hardwood, free of knots and pointed at one end. They shall be 1800mm x 50mm x 50mm Hardwood timber, or as per council specification where is available. Ties shall be 50mm wide hessian

webbing material.

c) Fertilisers

Fertilisers shall be approved slow release fertilisers suitable for the proposed planting types. Note that for native plants, specifically Proteaceae family plants including Grevillea species, low phosphorus fertilizers shall be used.

d) Mulch

Turf for general planter bed shall be an approved equal to "FOREST FINE" as supplied by ANL. Mulch shall be completely free from any soil, weeds, rubbish or other debris. Mulch for bio-retention/rain garden area where is required shall be non-floatable materials that could include crushed rock, gravel, coarse river sand, scoria or river pebbles. 4-7mm screenings or similar.

e) Turf

Turf for project site shall be soft leaf Buffalo or Zoysia macrantha 'Nana' or equivalent unless stated otherwise), free from any weeds and other grasses, and be in a healthy growing condition. Re-turfing to nature strip where is required shall use species that match existing on street.

3.02 INSTALLATION

a) Setting Out

All planting set out shall be in strict accordance with the drawings, or as directed. Note that proposed tree planting located near services should be adjusted at this stage. Notify Landscape Architect for inspection for approval prior to planting.

b) Planting

All plant material shall be planted as soon after delivery as possible. Planting holes for trees shall be excavated as detailed and specified. Plant containers shall be removed and discarded, and the outer roots gently teased from the soil mass. Immediately set plant in hole and backfill with specified soil mix, incorporating the approved quantity of fertiliser for each plant type. Ensure that plants are set plumb vertically and root balls set to the consolidated finished grades detailed on the drawings. Compact the backfilled soil and saturate by hand watering to expel any remaining air pockets immediately after planting.

c) Tree Tube

Suitable Tree tube shall be used for protection of tube stock planting where is required. Especially those identified as "Trees" on the planting schedule.

d) Mulching

Mulch for general planter bed shall be an approved equal to "Forest Fine" as supplied by ANL. Mulch shall be completely free from any soil, weeds, rubbish or other debris. Mulch for bio-retention/rain garden area where is required shall be non-floatable materials that could include crushed rock, gravel, scoria or river pebbles. 4-7mm screenings or similar.

e) Turfing

Moisten soil prior to the turf being laid. Turf shall be neatly butt jointed and true to grade to finish flush with adjacent surfaces. Incorporate a lawn fertilizer and thoroughly water in. Keep turf moist until roots have taken and sods/rolls cannot be lifted. Keep all traffic off turf until this has occurred. Allow for top dressing of all turf areas. All turf shall be rolled immediately following installation.

f) Concrete edging

Where is required, the Contractor shall install concrete edging as detailed on the drawings, to all mass planting beds adjoining turf or gravel mulched areas, and where required. The resultant edge shall be true to line and flush with adjacent surfaces. However, no edging shall be used within the Structural Root Zone (SRZ) of trees to be retained.

g) Earth retaining structure

All walls which form part of drainage works must be built as detailed by the hydraulic engineer. All walls exceeding 800mm shall be of not timber construction materials, construction details to be provided by a qualified engineer. Install wall to suit site levels and to manufacturer's specification.

HARDSCAPE WORKS

4.01 GENERAL

The Contractor shall undertake the installation of all hardscape works as detailed on the drawing, or where not detailed, by manufacturers specification.

- Paving - refer to typical details provided, and applicable Australian Standards. Permeable paving may be used as a suitable means of satisfying Council permeable surface requirements, while providing a useable, hardwearing, practical surface. In most instances, the client shall nominate the appropriate paving material to be used.

Australian Standards shall be adhered to in relation to all concrete, masonry & metal work. Some details are typical and may vary on site. All hardscape works shall be setout as per the drawings, and inspected and approved by the Landscape Architect prior to installation. All workmanship shall be of the highest standard. Any queries or problems that arise from hardscape variations should be brought to the attention of the Landscape Architect.

Your attention is directed to any obligations or responsibilities under the Dividing Fences Act, 1991 in respect of adjoining property owner/s which may arise from this application. Any enquiries in this regard may be made to the Crown Lands Division on (02) 8836 5332.

IRRIGATION WORKS

5.01 GENERAL (PERFORMANCE SPECIFICATION)

New irrigation systems to planting areas shall be a Commercial Grade Irrigation

System conforming to all relevant Australian standards, including AS 3500 & the Electrical Safety Act 2002, Workplace Health & Safety Act 2011, & the latest Sydney Water Code

An automated drip-irrigation system is to be installed to all gardens, planters and lawn areas in accordance with the approved Irrigation Design. This system shall be designed and installed by a qualified and licensed irrigation specialist, to the highest industry standards and to maximise the efficient usage of water.

The Installer is required to obtain all approvals necessary for the completion of works in accordance with the Laws of Australia, Laws of the State of NSW, Blacktown City Council Council By-Laws and Ordinances.

Drawings:

- The Landscape Contractor nominated Licensed Irrigation Specialist shall provide irrigation drawings for approval upon engagement.

Design Requirements:

- The irrigation system shall be installed prior to all planting works. It shall incorporate a commercially available irrigation system, with sub-surface dripper lines to irrigate all gardens, planters and lawn areas.
- It shall incorporate a suitable back flow prevention device for the scale of works, an in-line filter, check valves, and suitable high and low density poly hose fittings and PVC piping to achieve flow rates suitable for specified planting.
- The irrigation application rate shall not exceed the infiltration rate of the soil or creates run-off.
- The Landscape contractor shall check the existing pressure available from the ring mains and size irrigation piping to suit. Supply shall be from local hose cock where available.
- All piping and fittings shall be buried 50mm below the finished soil levels in garden and lawn areas, and secured in position at 500mm centres with galv wire pins.
- Size of pipes shall be selected to ensure the working pressure at the end of the line does not decrease by more than 5%.

Services Co-ordination:

- Co-ordination required by Landscape Contractor or Project Manager to provide required conduit, pipe work and penetration through slabs and planter walls for water and power provisions.
- The Landscape Contractor shall be engaged with the Irrigation Specialist to co-ordinate with the Project Manager to identify the preferred service and conduit locations.
- Project Manager and Landscape Contractor to establish area suitable for irrigation control system with required area, power provision and water supply.

Testing & Defects:

- Upon completion of installation, the system shall be tested, including:
 - Main Line Pressure Test: The main line is pressurised to test for leaks. All valves are shut and the pressure is taken over a determined length of time.
 - Dripper Pressure Test: Measurement at flushing valves are taken and the pressure gauged to make sure it conforms to the manufacturer recommendations. The inlet pressure is then tested under the same conditions to check it does not exceed 300Kpa.
- All components are to be satisfactorily functional and operational prior to approval. Should any defect develop, or the capacity or efficiency of the system decline during the agreed maintenance system, then these faults shall be immediately rectified.

Warranty :

- A full 12 month warranty shall be included to cover labour and all parts.

Further Documentation:

- On request, a detailed irrigation performance specification report can be issued.

CONSOLIDATION AND MAINTENANCE

6.01 GENERAL

The consolidation and maintenance period shall be either :

- 6 months beginning from the approved completion of the specified construction work (Practical Completion)
- as agreed to in the landscape contractors contractual obligations.
- or as specified by Council in the Determination.

A qualified landscape maintenance contractor shall undertake the required landscape maintenance works. Consolidation and maintenance shall mean the care and maintenance of Contracted works by accepted landscaping or horticultural practices, ensuring that all plants are in optimum growing conditions and appearance at all times, as well as rectifying any defects that become apparent in the contracted works.


This shall include, but not be limited to, the following items where and as required:

- Watering all planting and lawn areas / irrigation maintenance.
- Clearing litter and other debris from landscaped areas.
- Removing weeds, pruning and general plant maintenance.
- Replacement of damaged, stolen or unhealthy plants.
- Make good areas of soil subsidence or erosion.
- Topping up of mulched areas.
- Spray / treatment for Insect and disease control.
- Fertilizing with approved fertilizers at correct rates.
- Mowing lawns & trimming edges each 14 days in summer or 18 days in winter
- Adjusting ties to Stakes
- Maintenance of all paving, retaining and hardscape elements.

On the completion of the maintenance period, the landscape works shall be inspected and at the satisfaction of the superintendent or landscape architect, the responsibility will be signed over to the client.


GENERAL NOTE:	ENGINEER:	LANDSCAPE ARCHITECT:	COUNCIL:	REV	DATE	NOTATION/AMENDMENT	PROJECT:	TITLE:	STATUS:
<p>Figure dimensions take preference to scale readings. Verify all dimensions on site. 100% of dimensions may vary slightly to those on this plan due to site conditions. Refer any discrepancies to the Landscape Architect before proceeding with the work.</p> <p>Copyright & Disclaimer: This drawing is the property of Concept. It is not to be used for any other purpose without the prior written permission of the copyright owner.</p> <p>If you, Concept is not liable for any loss, damage, harm or injury whether special, consequential, direct or indirect, resulting from you or any other person as a result of your use of this drawing for construction purposes.</p> <p>These plans and associated IP remain the property of Subcontractor Employer (The Council) and such items as all agreed payments are made to it. We reserve the right to withdraw this information from the assessment process if such payments are not made following the verification period.</p>	<p>MARTENS & ASSOCIATES</p>	<p>www.concept.net.au</p> <p>Concept Landscape Architects</p> <p>Suit 101, 508 Miller Street, CAMMERAY NSW 2062</p> <p>Phone: 9622 5312 Fax: 8209 4982 Mobile: 0413 891 303</p> <p>www.concept.net.au enquiries@concept.net.au</p>	<p>BLACKTOWN CITY COUNCIL</p> <p>CLIENT NEWCASTLE LEGAL AND CONVEYANCING</p>	<p>A</p> <p>306/2002</p> <p>For Da</p>			<p>PROPOSED RECTIFICATION PLANTING TO EASTERN CREEK KARTS CAR PARK 50 PETER BROCK DRIVE EASTER CREEK</p>	<p>TITLE PAGE</p>	<p>DEVELOPMENT APPLICATION</p> <p>DATE: JULY 2021</p> <p>CHECKED: RF</p>
DWG No: LPS4.55 - 22/31	SHEET: 01	ISSUE: A	DRAWN: EW	CHECKED: RF					

Bio-retention planting
Scope of work to be confirmed

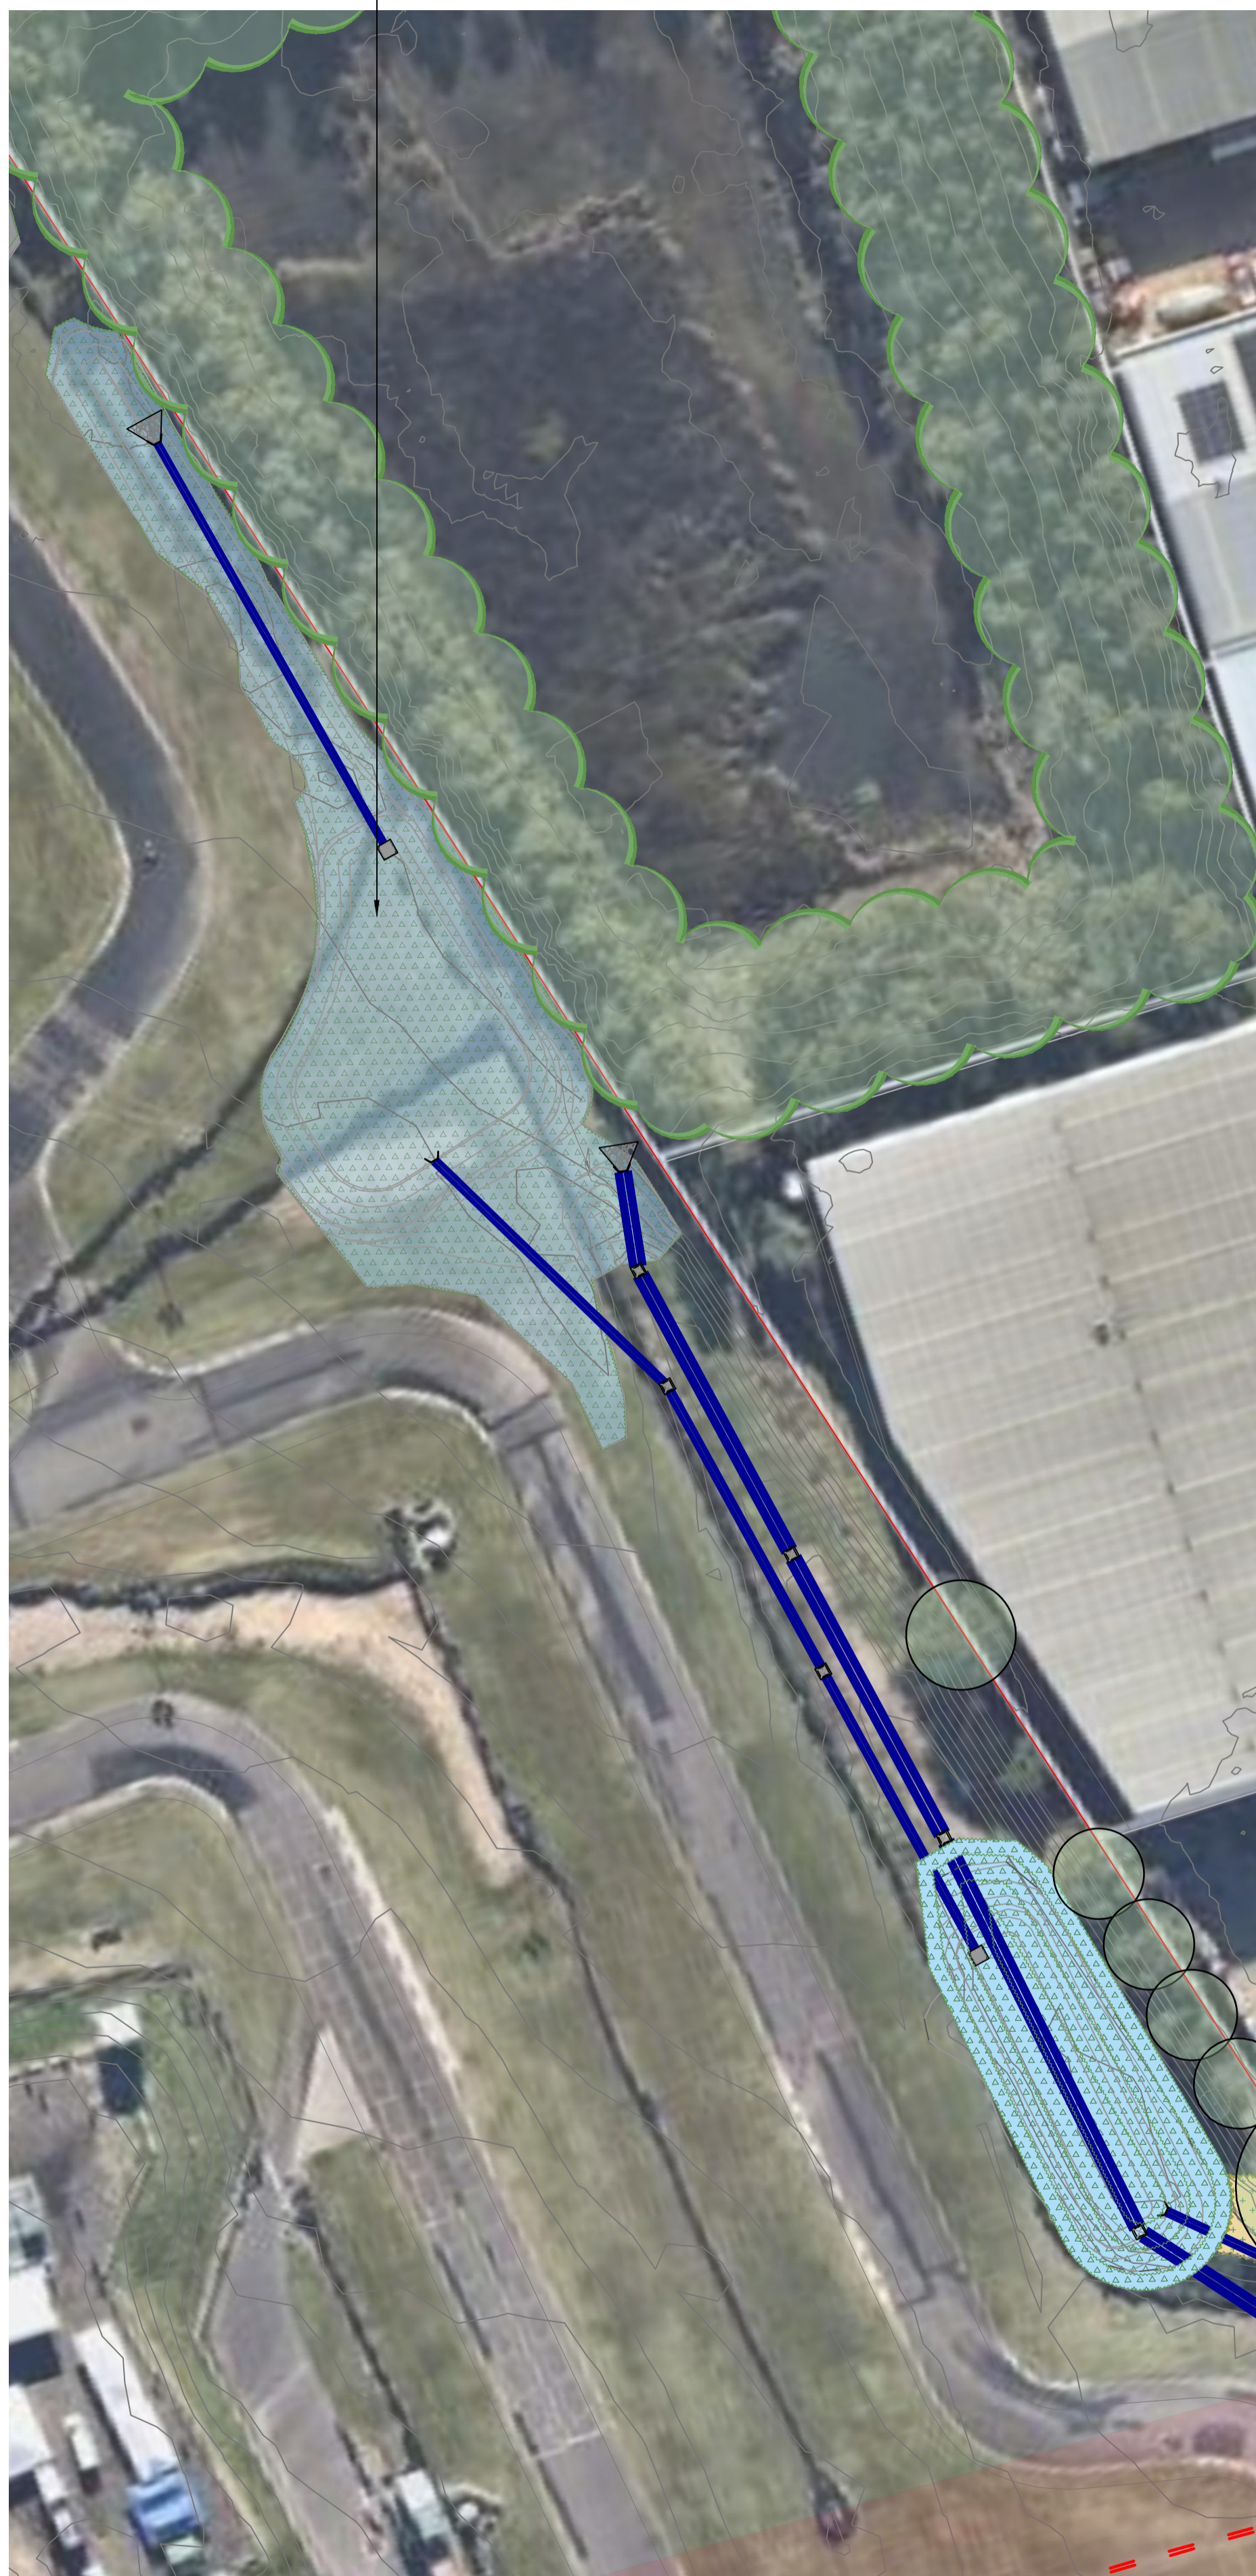


PLAN 1

Bio-retention planting
Refers to Page 3 for landscape planting

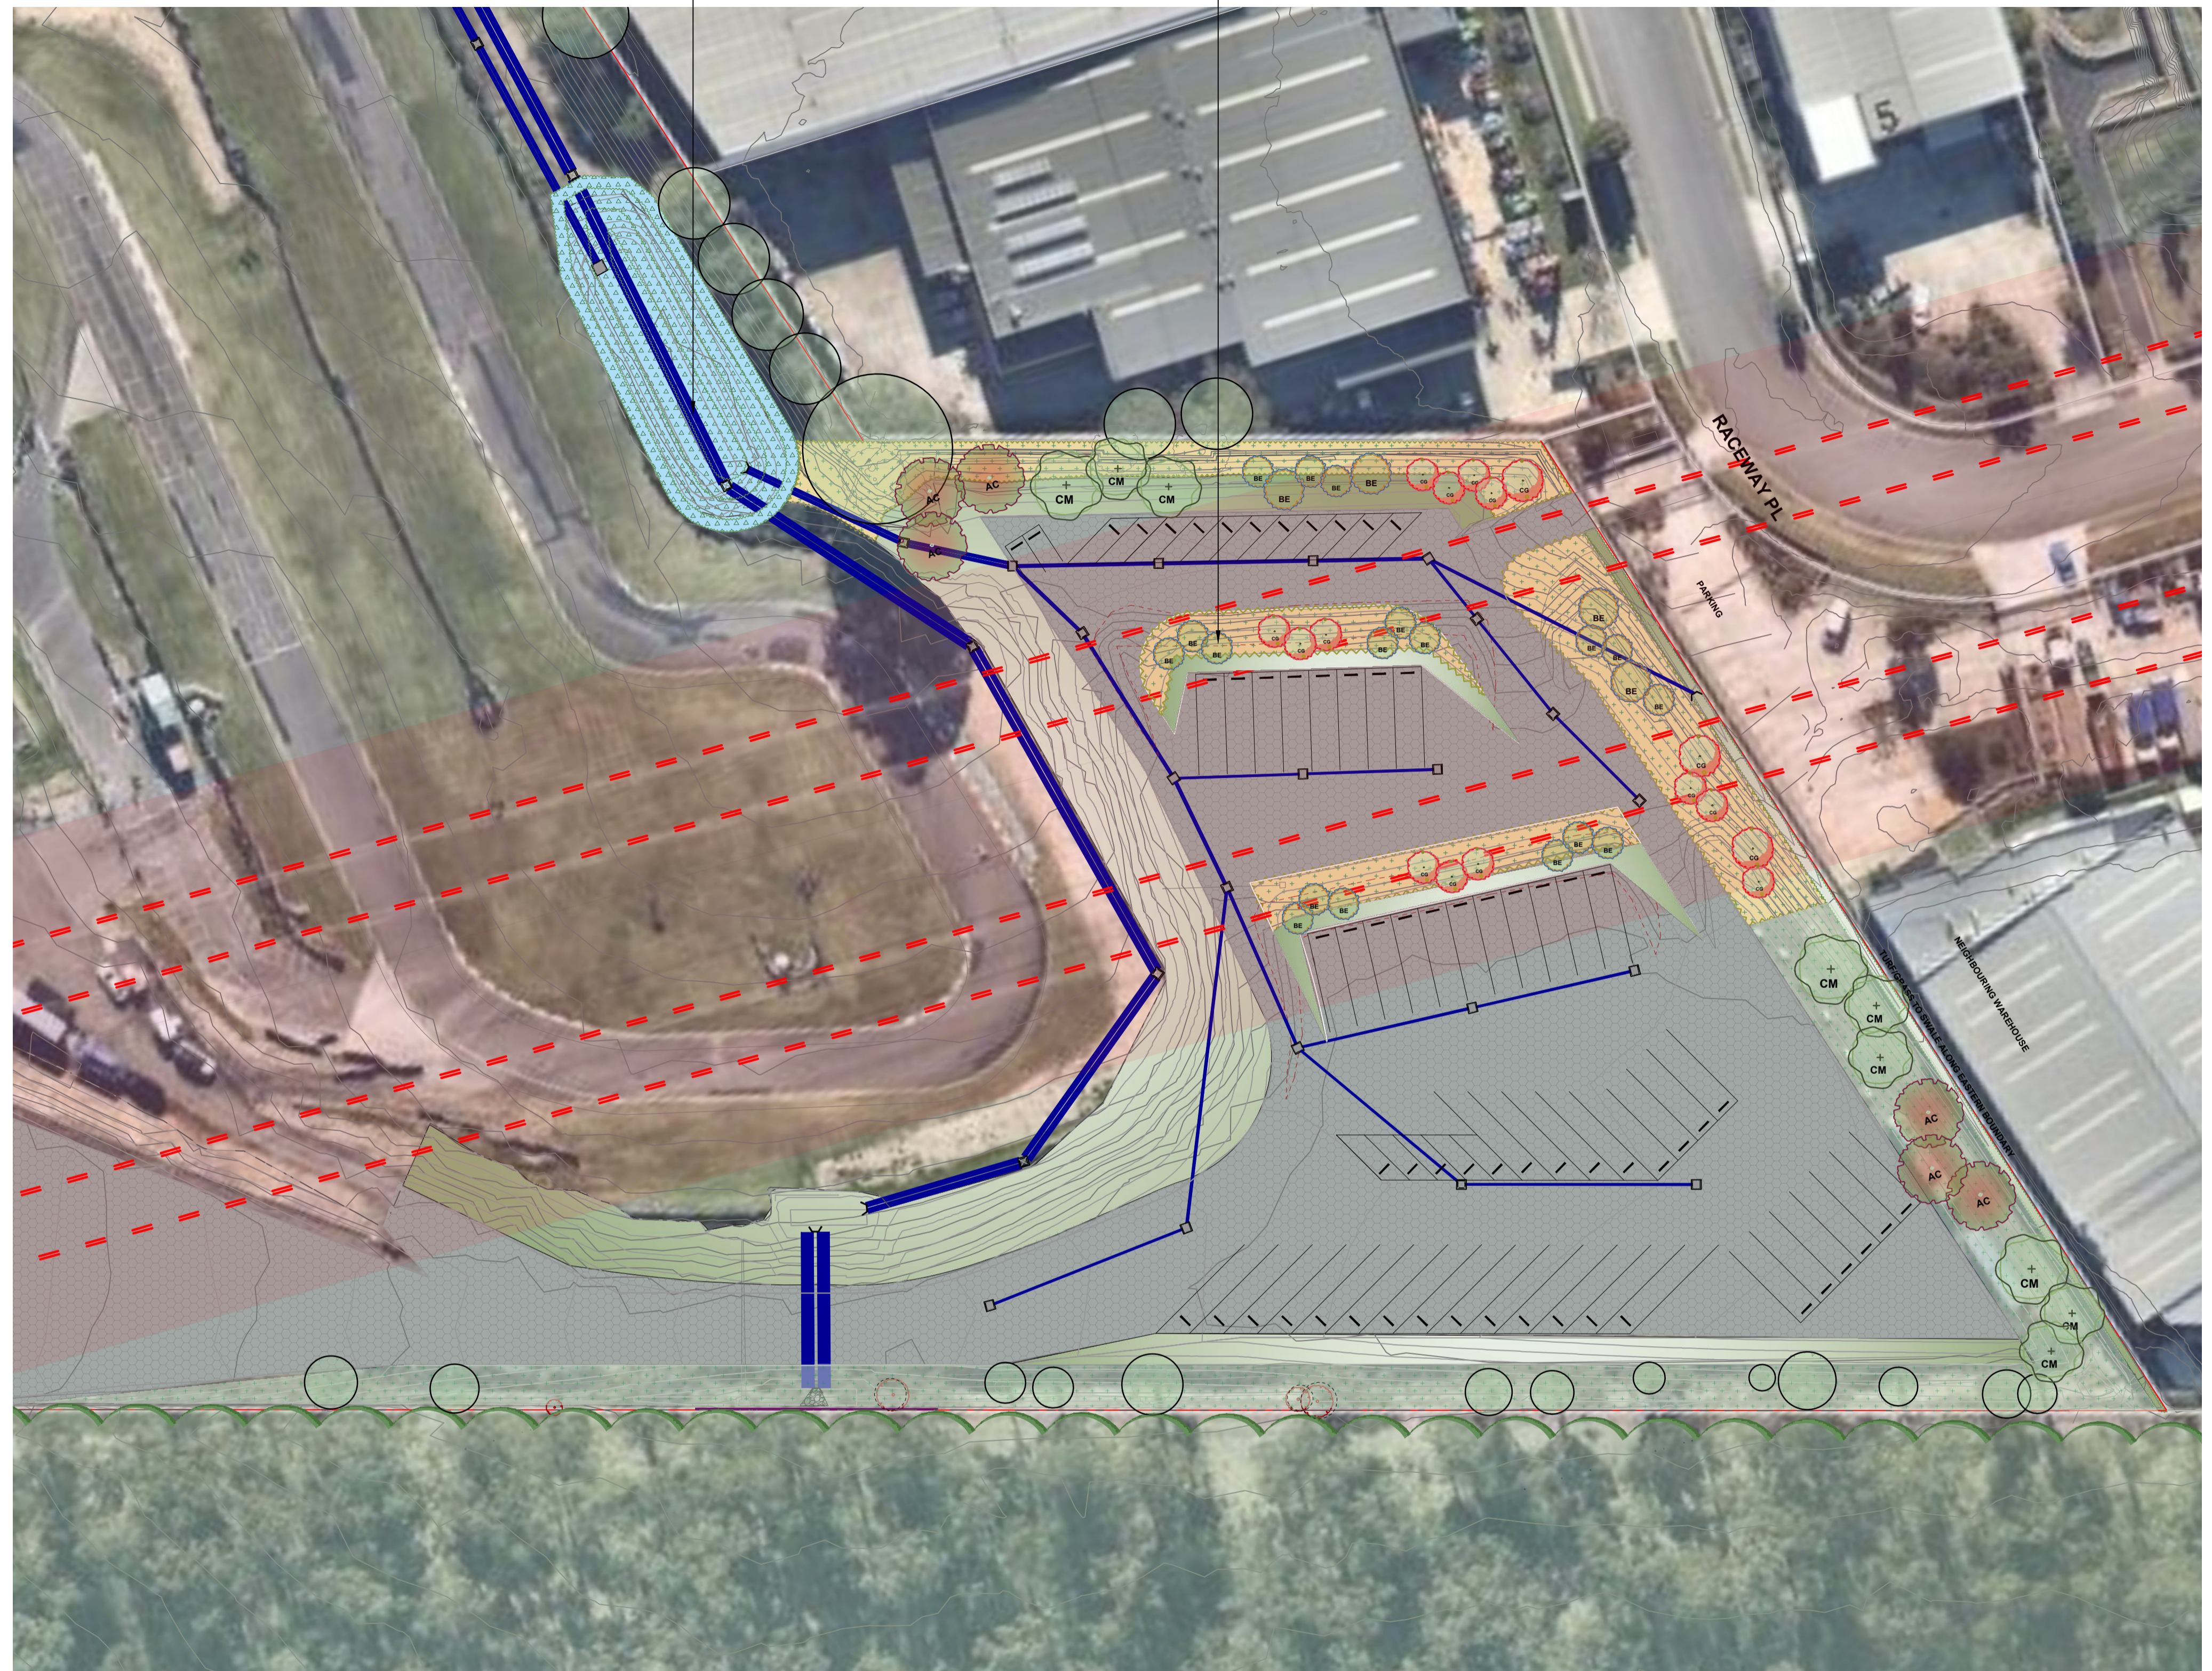

PLAN 2


Carpark planting
Refers to Page 3 for landscape planting

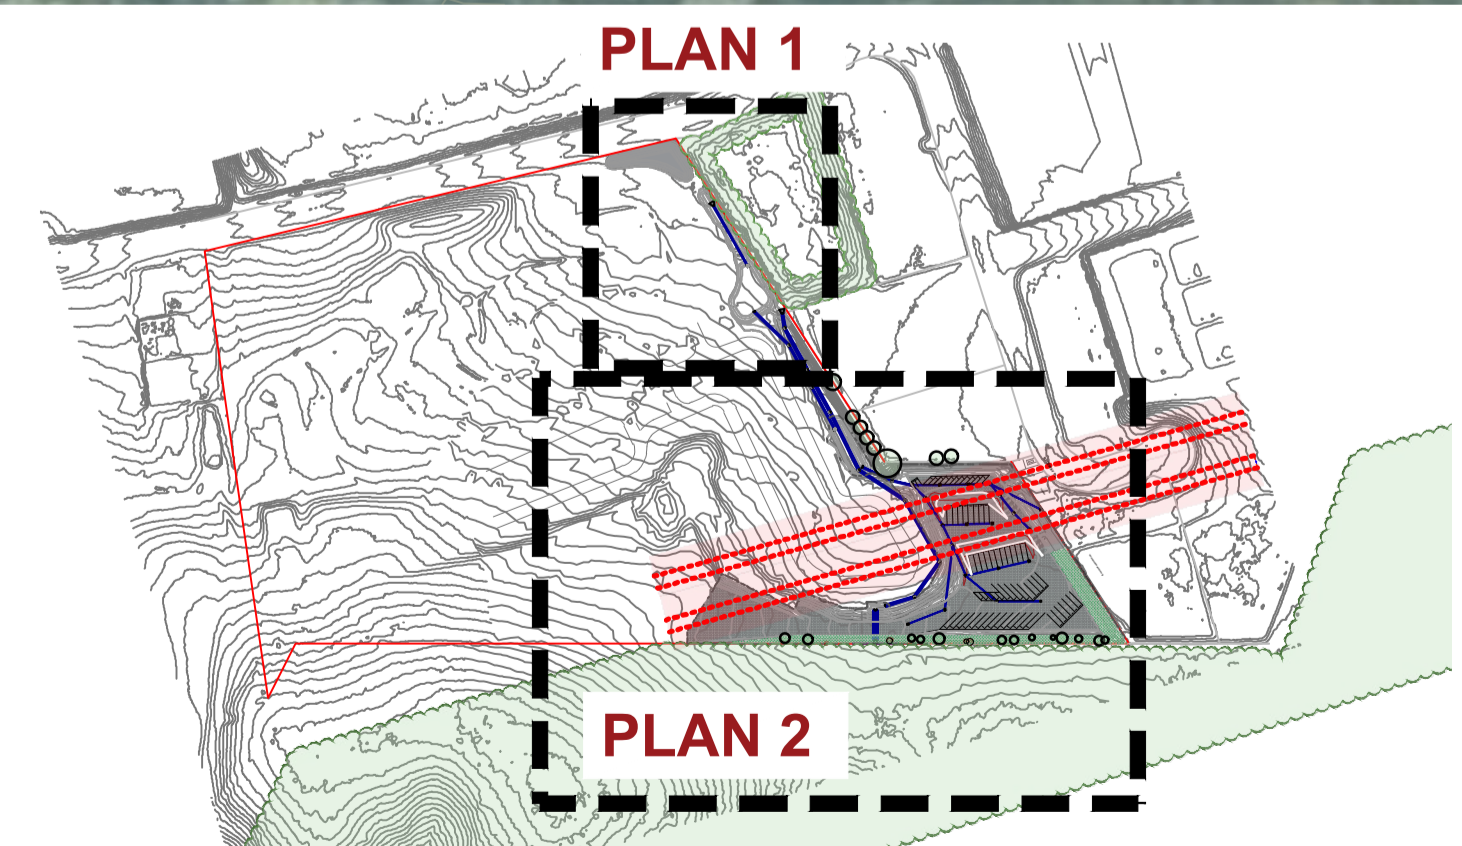

GENERAL NOTE:
Figured dimensions take precedence to scale readings. Verify all dimensions on site. PDF files may vary slightly in scale for that indicated on plans. Report any discrepancies to the Landscape Architect before proceeding with the work.
© Copyright Suburban Enterprises Pty Ltd Trading as CONCEPT
This drawing is provided for information only. It is not intended to be used for any other purpose without the prior written consent of the Landscape Architect.
If the status of this drawing is not signed off by the Construction Manager, it may be subject to change, alteration or amendment at the discretion of our office.



ENGINEER:
MARTENS & ASSOCIATES

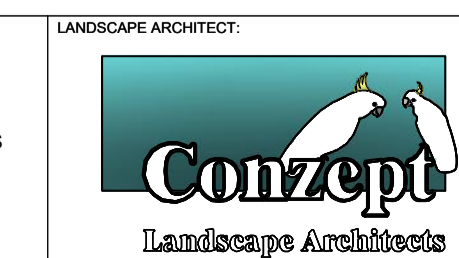


Suite 101, 520 Miller Street,
CAMMERAY NSW 2062
Phone: 9622 5312
Fax: 9209 4982
Mobile: 0413 861 351
www.concept.net.au
enquiries@concept.net.au

COUNCIL:
BLACKTOWN CITY COUNCIL

CLIENT:
NEWCASTLE LEGAL AND CONVEYANCING

REV	DATE	NOTATION/AMENDMENT
A	28/08/2021	For DA

PROJECT:
PROPOSED RECTIFICATION
PLANTING TO EASTERN CREEK
KARTS CAR PARK
50 PETER BROCK DRIVE
EASTERN CREEK

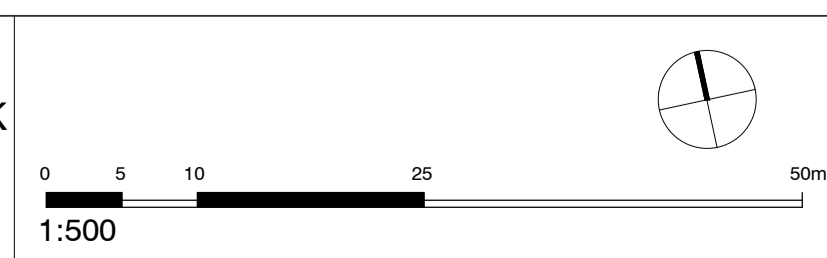

TITLE:
SITE PLAN

DWG No: LPS4.55 - 22/31
SHEET: 02
ISSUE: A

STATUS:
DEVELOPMENT APPLICATION

SCALE: 1:500@A1
DATE: JULY 2021

DRAWN: EW
CHECKED: RF

LEGEND & SCHEDULE

- NOTES:
1. ALL FINAL PLANT QUANTITIES INDICATED ON PLANS SHALL BE CHECKED AND VERIFIED BY SUCCESSFUL LANDSCAPE CONTRACTOR.
 2. ANY PLANT SUBSTITUTES REQUIRED DUE TO UNAVAILABILITY SHALL BE RECOMMENDED BY THE LANDSCAPE CONTRACTOR TO BEST MATCH SUBSTITUTED PLANTS AND APPROVED PRIOR TO PURCHASING BY THE LANDSCAPE ARCHITECT.
 3. WORKS CERTIFIED FOR FINAL OCCUPANCY CERTIFICATE ARE TO MATCH APPROVED LANDSCAPE PLANS.
 4. LANDSCAPE CONTRACTOR SHALL LOCATE AND AVOID SITE STORM WATER & DRAINAGE SERVICES. LOCATE TREES A MINIMUM 1.25M FROM PITS.
 5. ALL PLANTING AROUND EXISTING TREES SHALL BE ADJUSTED TO AVOID DAMAGE AND CLASHING WITH SURFACE ROOTS.
 6. THE NATURE STRIP (STREET FRONTAGE) FOR THE SITE IS PUBLIC LAND, AND ONLY AUTHORIZED WORKS MAY OCCUR HERE. EXISTING CONDITIONS SUCH AS STREET TREES, COUNCIL PLANTING ETC SHALL BE RETAINED AND PROTECTED DURING CONSTRUCTION, UNLESS SPECIFIC APPROVAL HAS BEEN GRANTED FOR NEW WORK IN THIS AREA.



CANOPY TREES

POT SIZE: TUBESTOCK

KEY	Botanical Name	Common Name	Qty
AC	<i>Angophora costata</i>	Sydney Red Gum	6
CM	<i>Corymbia maculata</i>	Spotted Gum	9

SMALL TREES

POT SIZE: TUBESTOCK

KEY	Botanical Name	Common Name	Qty
BE	<i>Banksia ericifolia</i>	the heath-leaved banksia	22
CG	<i>Ceratopetalum gummiferum</i>	NSW Christmas Bush	16

PLANT MIX A - EMBANKMENTS

POT SIZE: TUBE STOCK
(Area: Total of 1517 m²)
Refer to Detail for Planting Matrix

Botanical Name	Common Name
<i>Bursaria spinosa</i>	Sweet Bursaria
<i>Grevillea 'Robyn Gordon'</i>	Robyn Gordon Grevillea
<i>Westringia fruticosa</i>	Coastal rosemary
<i>Lomandra longifolia</i>	Mat Rush
<i>Dianella caerulea</i>	Flax Lily
<i>Hardenbergia 'Meema'</i>	Meema Purple Coral Pea
<i>Hibbertia scandens</i>	Guinea Flower
<i>Grevillea 'Royal Mantle'</i>	Royal Mantle Grevillea


PLANT MIX B - BIORETENTION



POT SIZE: TUBE STOCK
(Area: 714.5m²)
QTY: 6/m²

Botanical Name	Common Name
<i>Dianella caerulea</i>	Flax Lily
<i>Themeda triandra</i>	Kangaroo grass
<i>Lomandra longifolia 'Tanika'</i>	Dwarf Mat Rush
<i>Lomandra multiflora ssp</i>	Perennial tussock
<i>Isolepis nodosa</i>	Knobby Club Rush
<i>Carex appressa</i>	Tall Sedge

LANDSCAPE ITEM

- Turfing/lawn substitutes
- Microlaena stipoides (Weeping grass) - refer detail
- Stabilized recycled road base - refer detail
- Existing trees & landscape condition to remain
- Trees proposed to be removed and replaced with new landscaping
- Existing trees proposed to be retained and protected

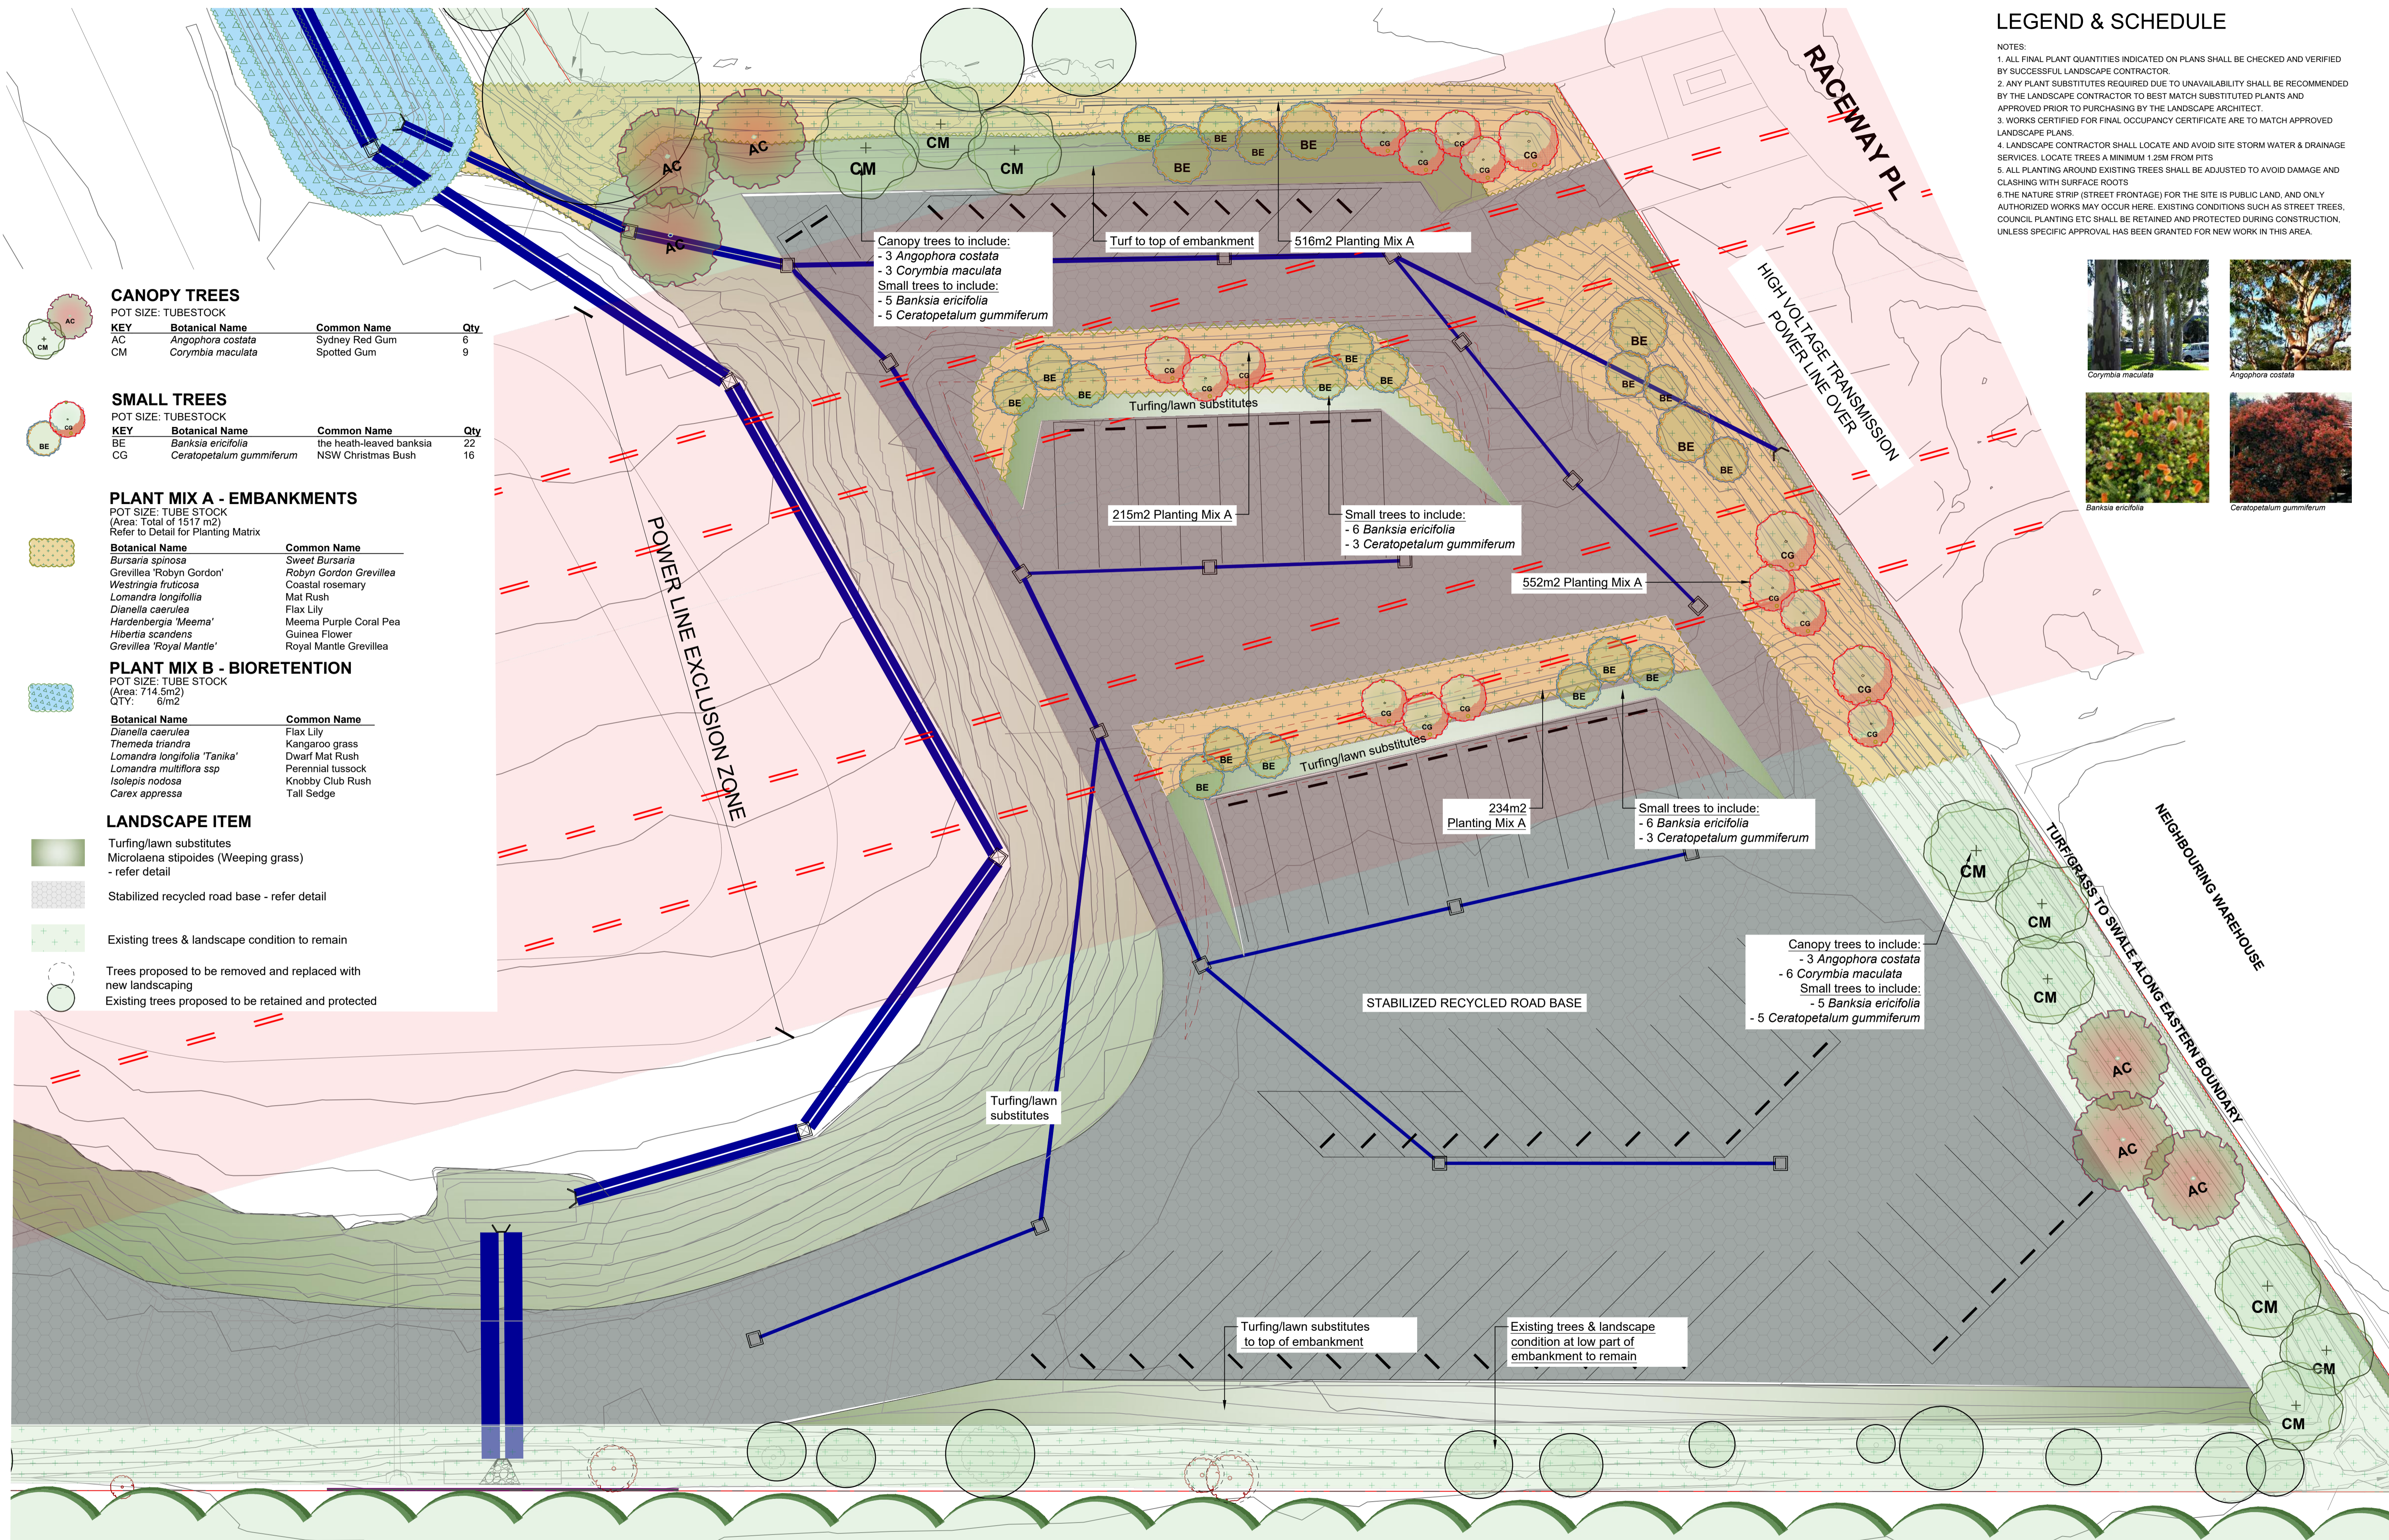

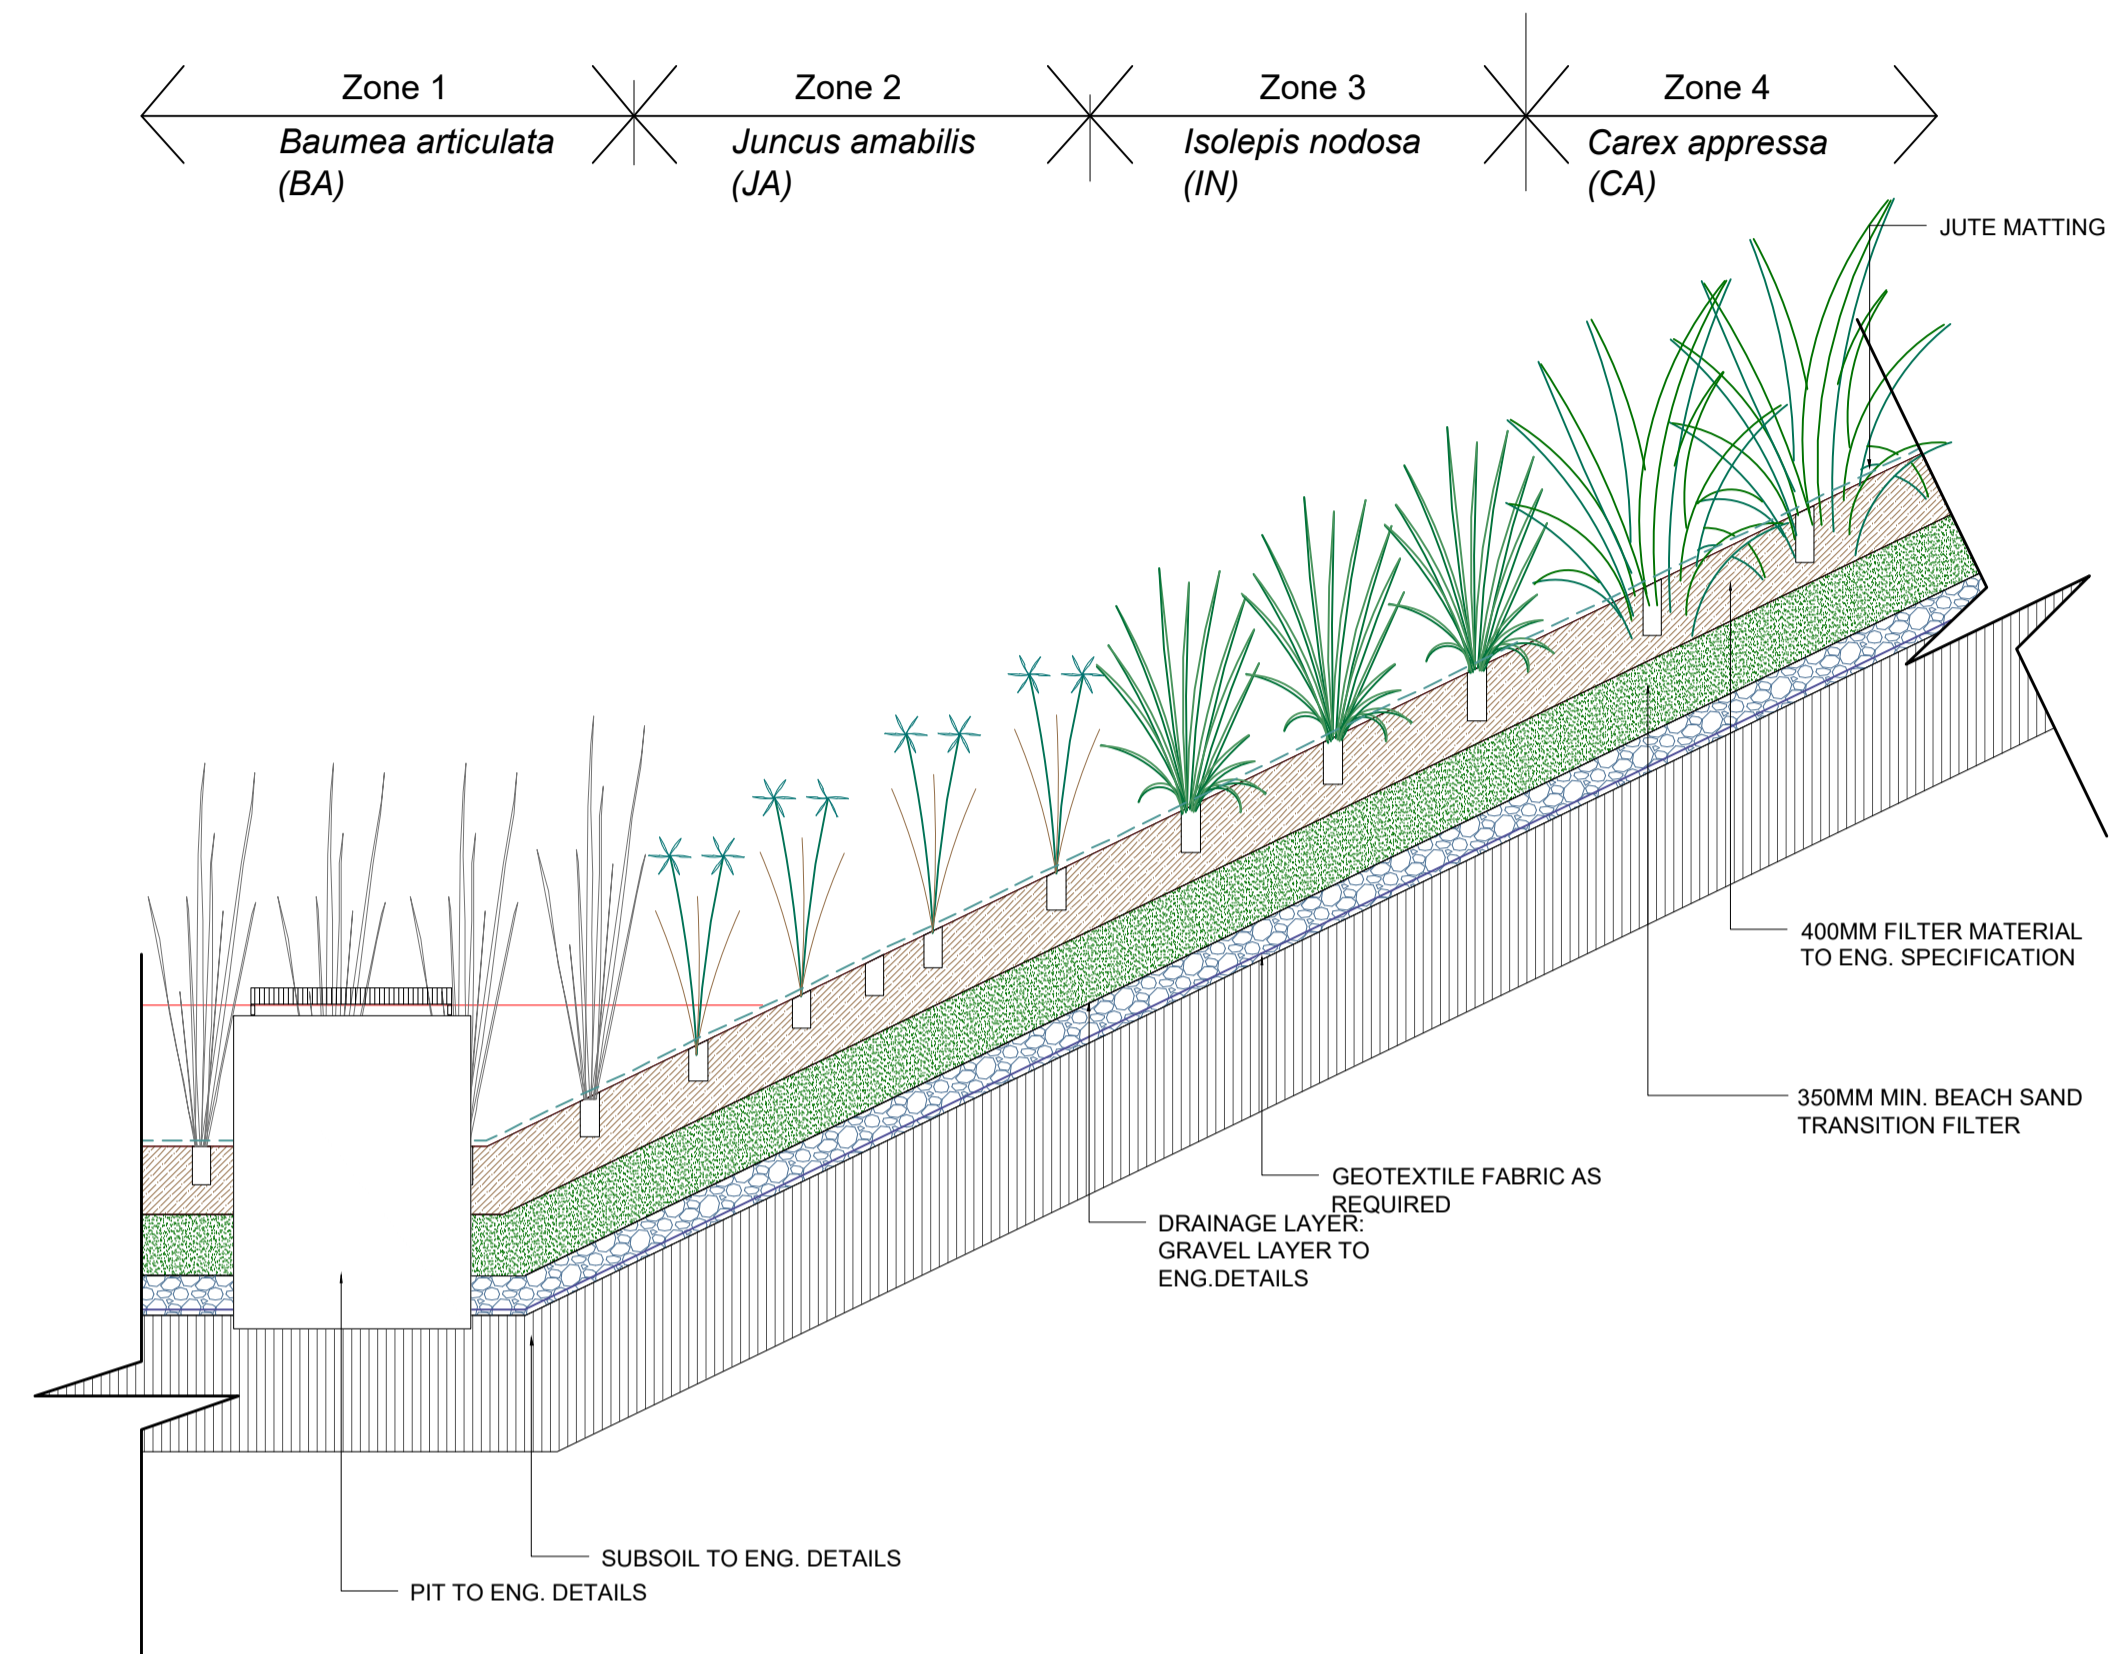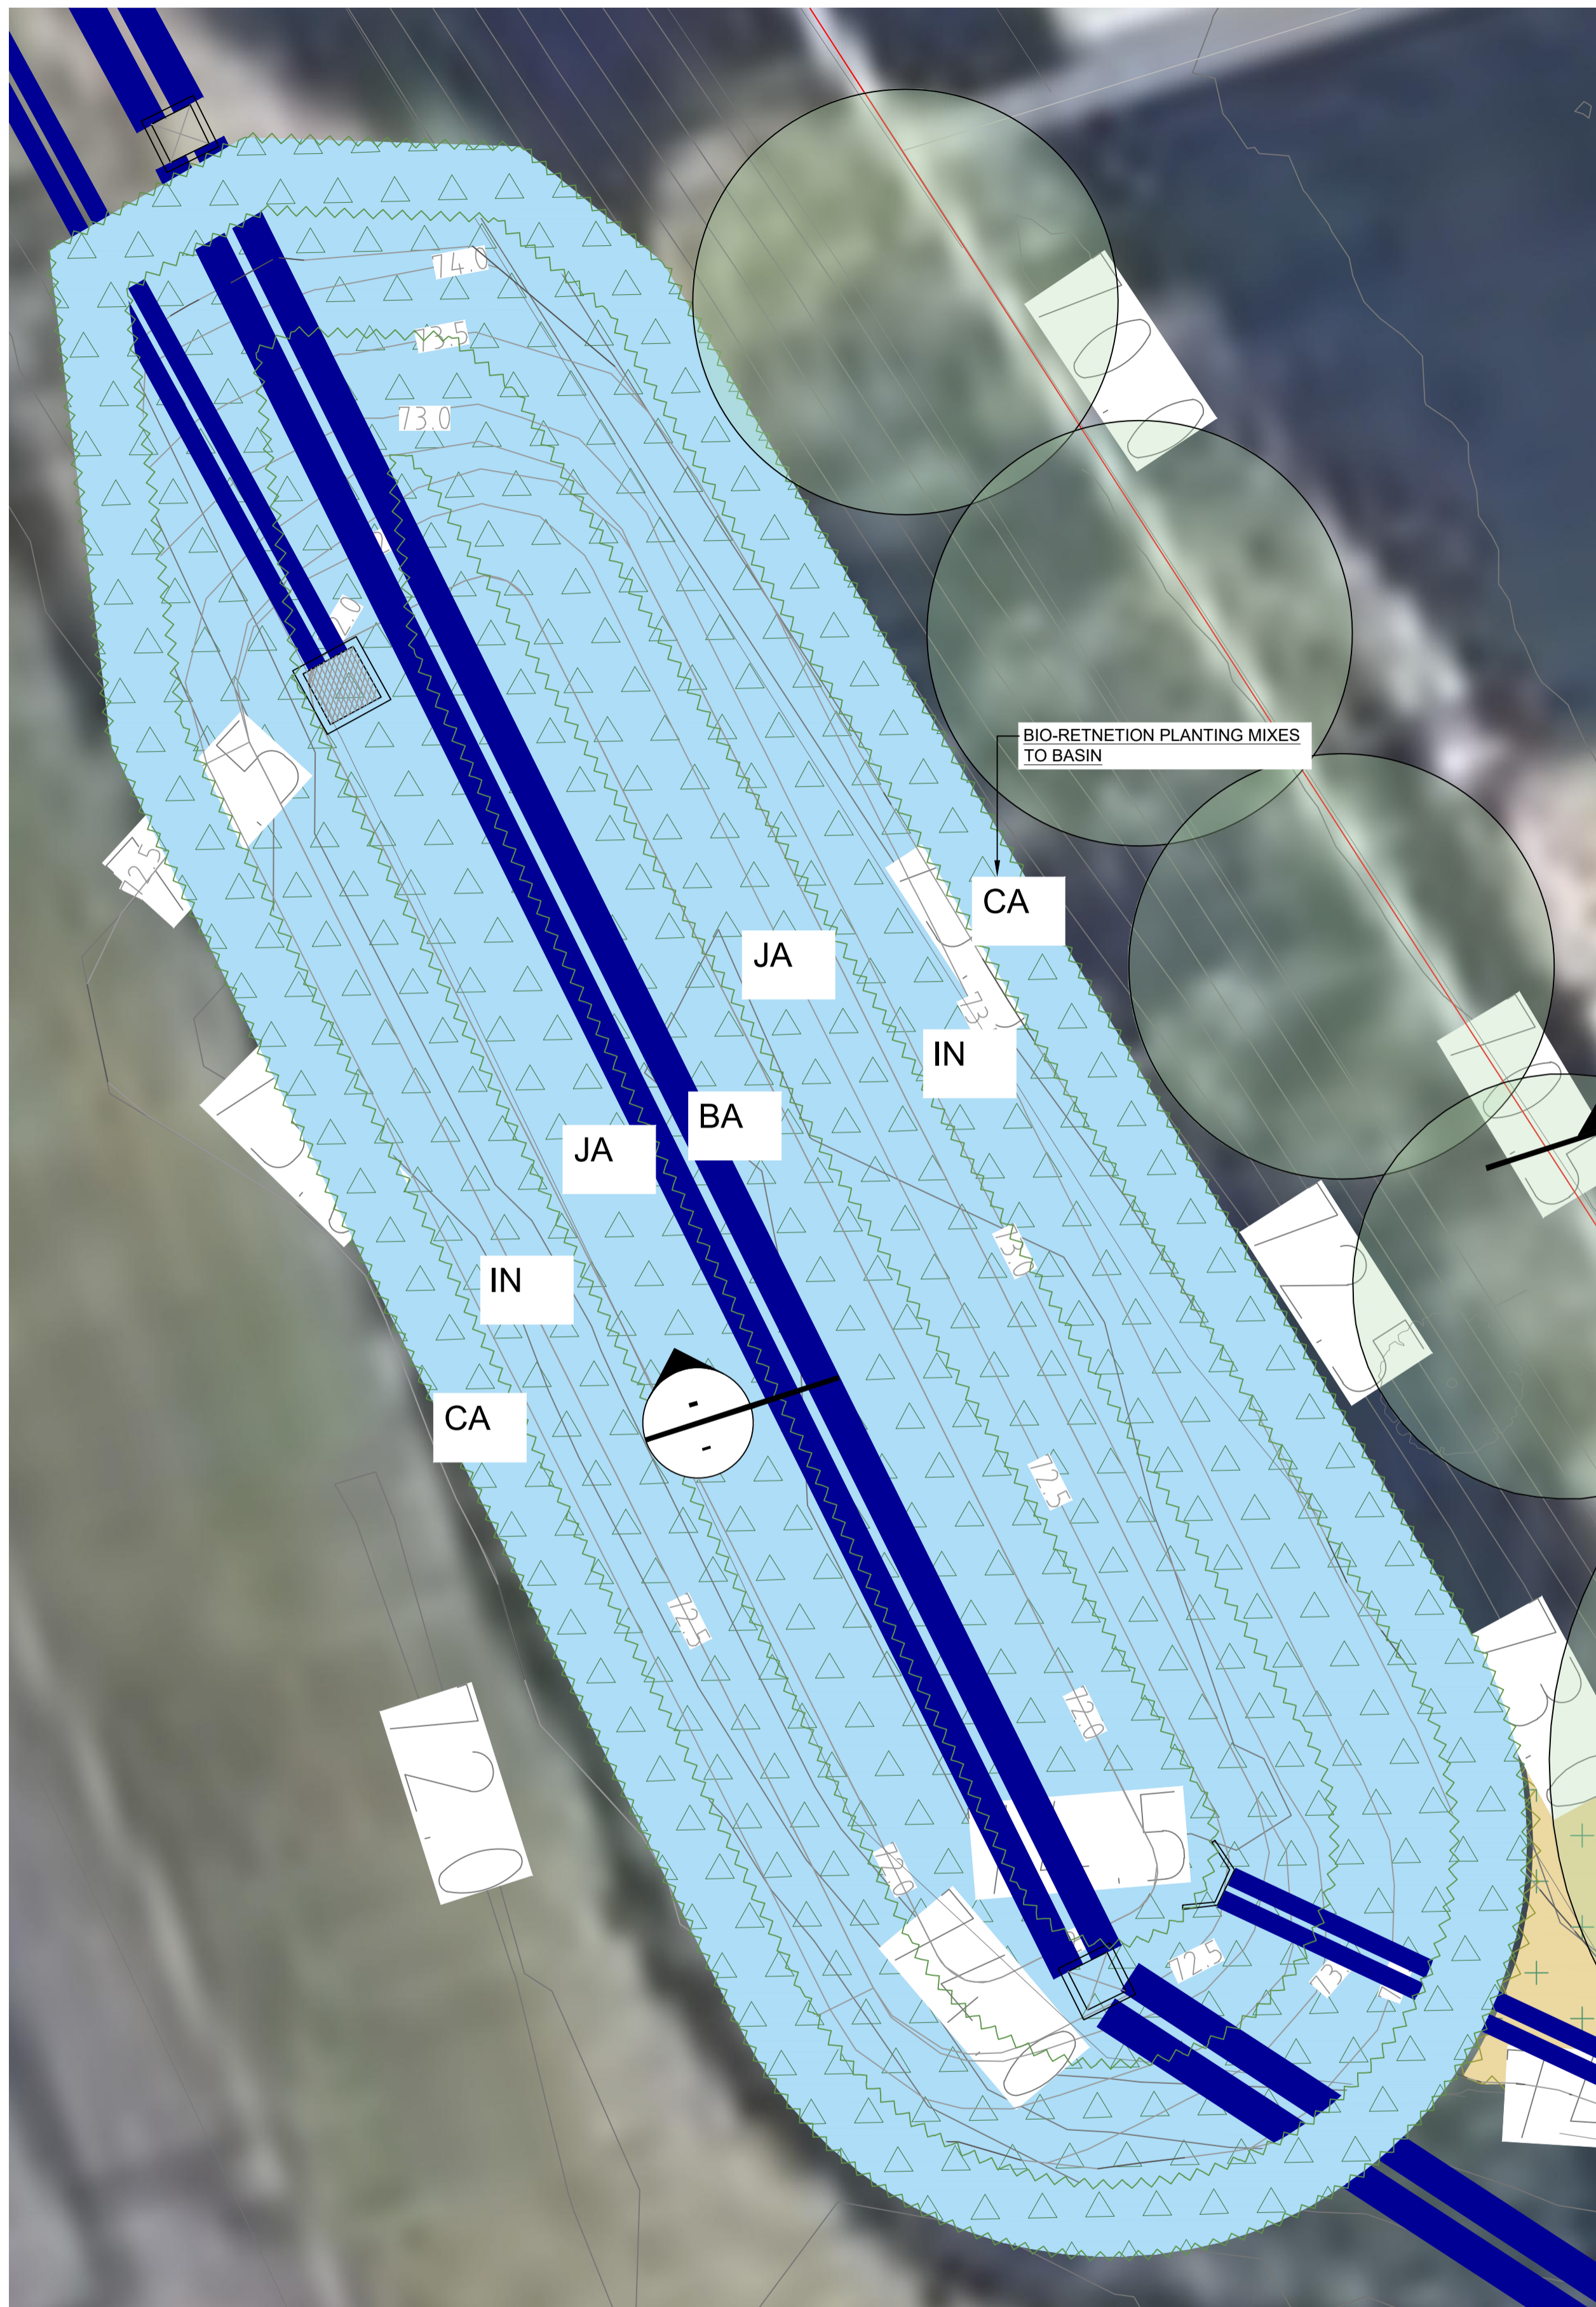

INTERNAL SECTION

Section NTS

PLANT MIX B - BIORETENTION

POT SIZE: TUBE STOCK
(Area: 714.5m²)
QTY: 6/m²

Botanical Name	Common Name
<i>Dianella caerulea</i>	Flax Lily
<i>Themeda triandra</i>	Kangaroo grass
<i>Lomandra longifolia</i> 'Tanika'	Dwarf Mat Rush
<i>Lomandra multiflora</i> ssp	Perennial tussock
<i>Isolepis nodosa</i>	Knobby Club Rush
<i>Carex appressa</i>	Tall Sedge



Baumea articulata



Isolepis nodosa



Juncus usitatus




Carex appressa

GENERAL NOTE:
Figured dimensions take precedence to scale readings. Verify all dimensions on site. If any discrepancy is found, the client shall be notified immediately. These drawings are the property of Concept Landscape Architects and shall remain confidential. No part of this drawing may be reproduced, stored in a retrieval system, or transmitted in any form or by any means, electronic, mechanical, photocopying, recording, or by any information storage and retrieval system, without the prior written permission of the copyright owner. If the client of this drawing is not a client of Concept Landscape Architects, the client shall be notified immediately. All rights are reserved. (Unless permitted under the Copyright Act 1968, no part of this drawing may be reproduced, stored in a retrieval system, or transmitted in any form or by any means, electronic, mechanical, photocopying, recording, or by any information storage and retrieval system, without the prior written permission of the copyright owner.)



ENGINEER:
MARTENS & ASSOCIATES

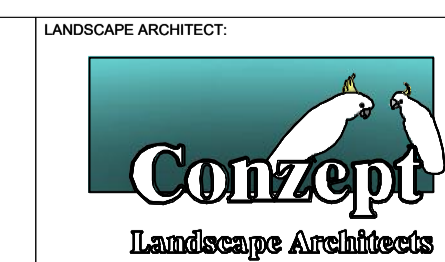

Sub: 101, 506 Miller Street, CAMMERAY NSW 2062
Phone: 9622 5312
Fax: 9529 4962
Mobile: 0413 891 351
www.concept.net.au
enquiries@concept.net.au

COUNCIL:
BLACKTOWN CITY COUNCIL


CLIENT:
NEWCASTLE LEGAL AND CONVEYANCING

REV	DATE	NOTATION/AMENDMENT
A	03/07/2021	For DA


PROJECT:
PROPOSED RECTIFICATION PLANTING TO EASTERN CREEK KARTS CAR PARK
50 PETER BROCK DRIVE
EASTER CREEK

TITLE:
BIO-RETENTION


STATUS:	
DEVELOPMENT APPLICATION	
SCALE:	N/A
DATE:	JULY 2021
DWG No:	1:100 @ A1
SHEET:	04
ISSUE:	A
DRAWN:	EW
CHECKED:	RF

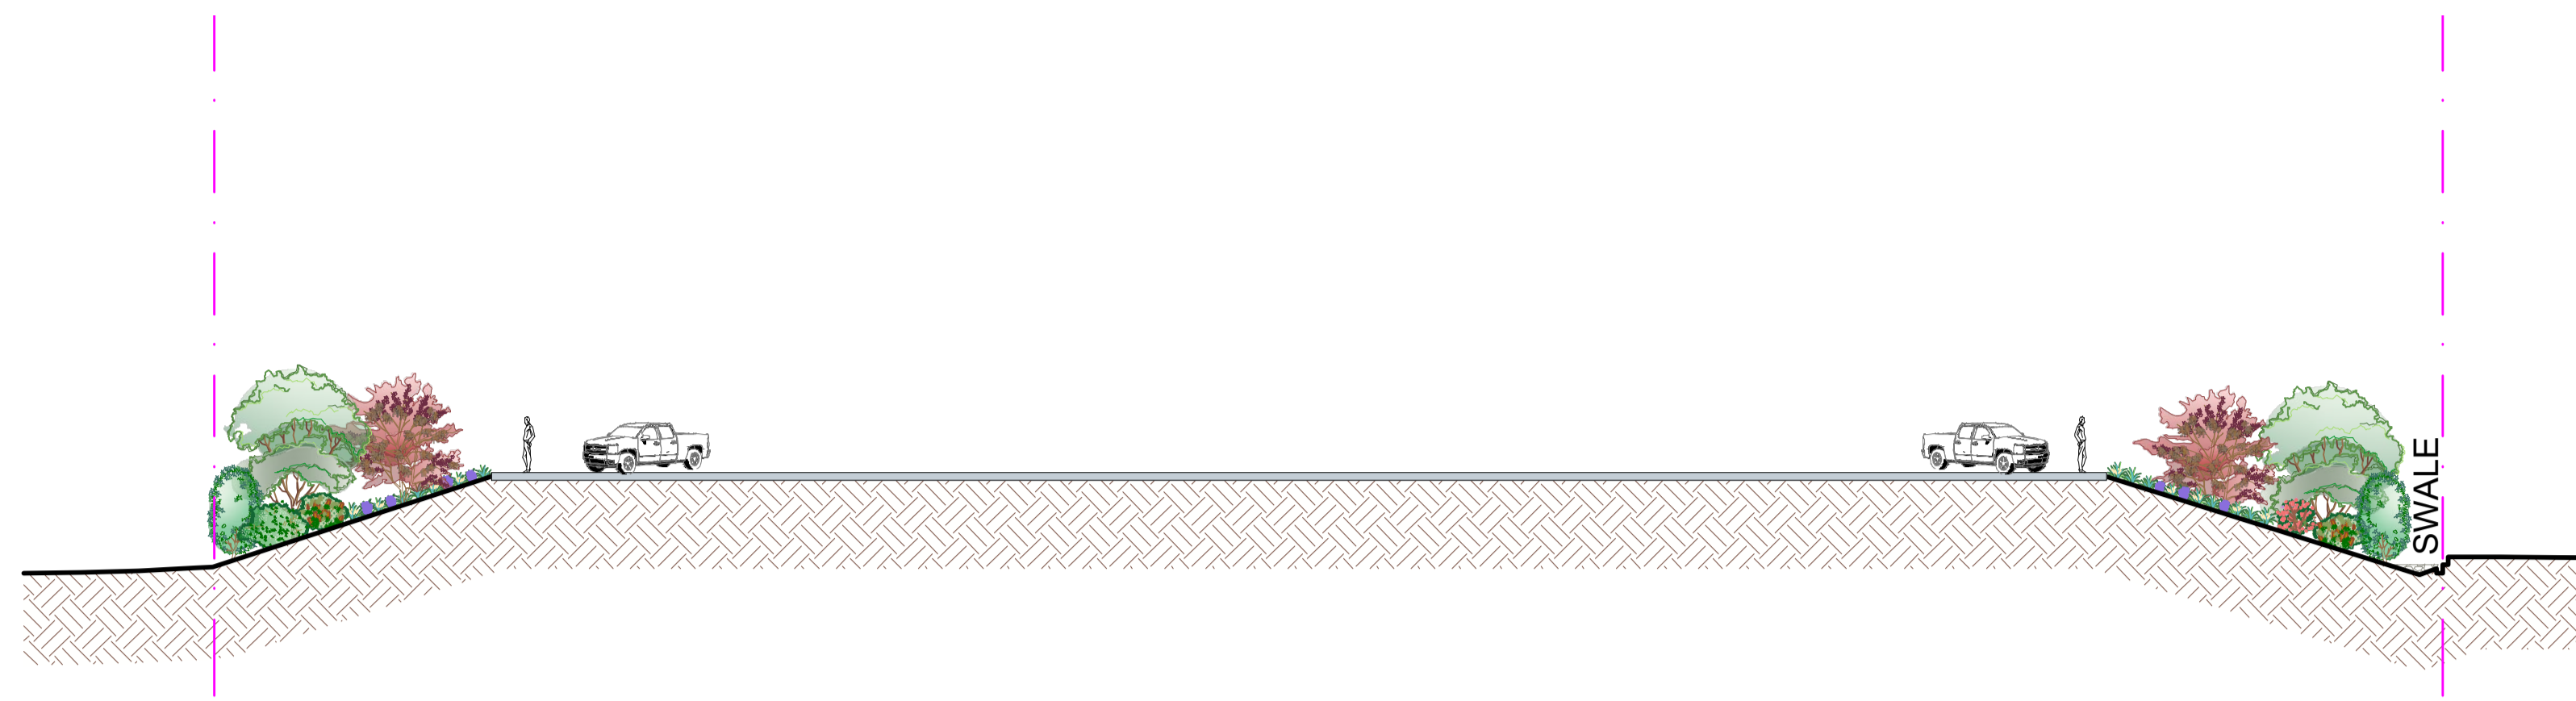

W - E SECTION
SCALE: 1:200

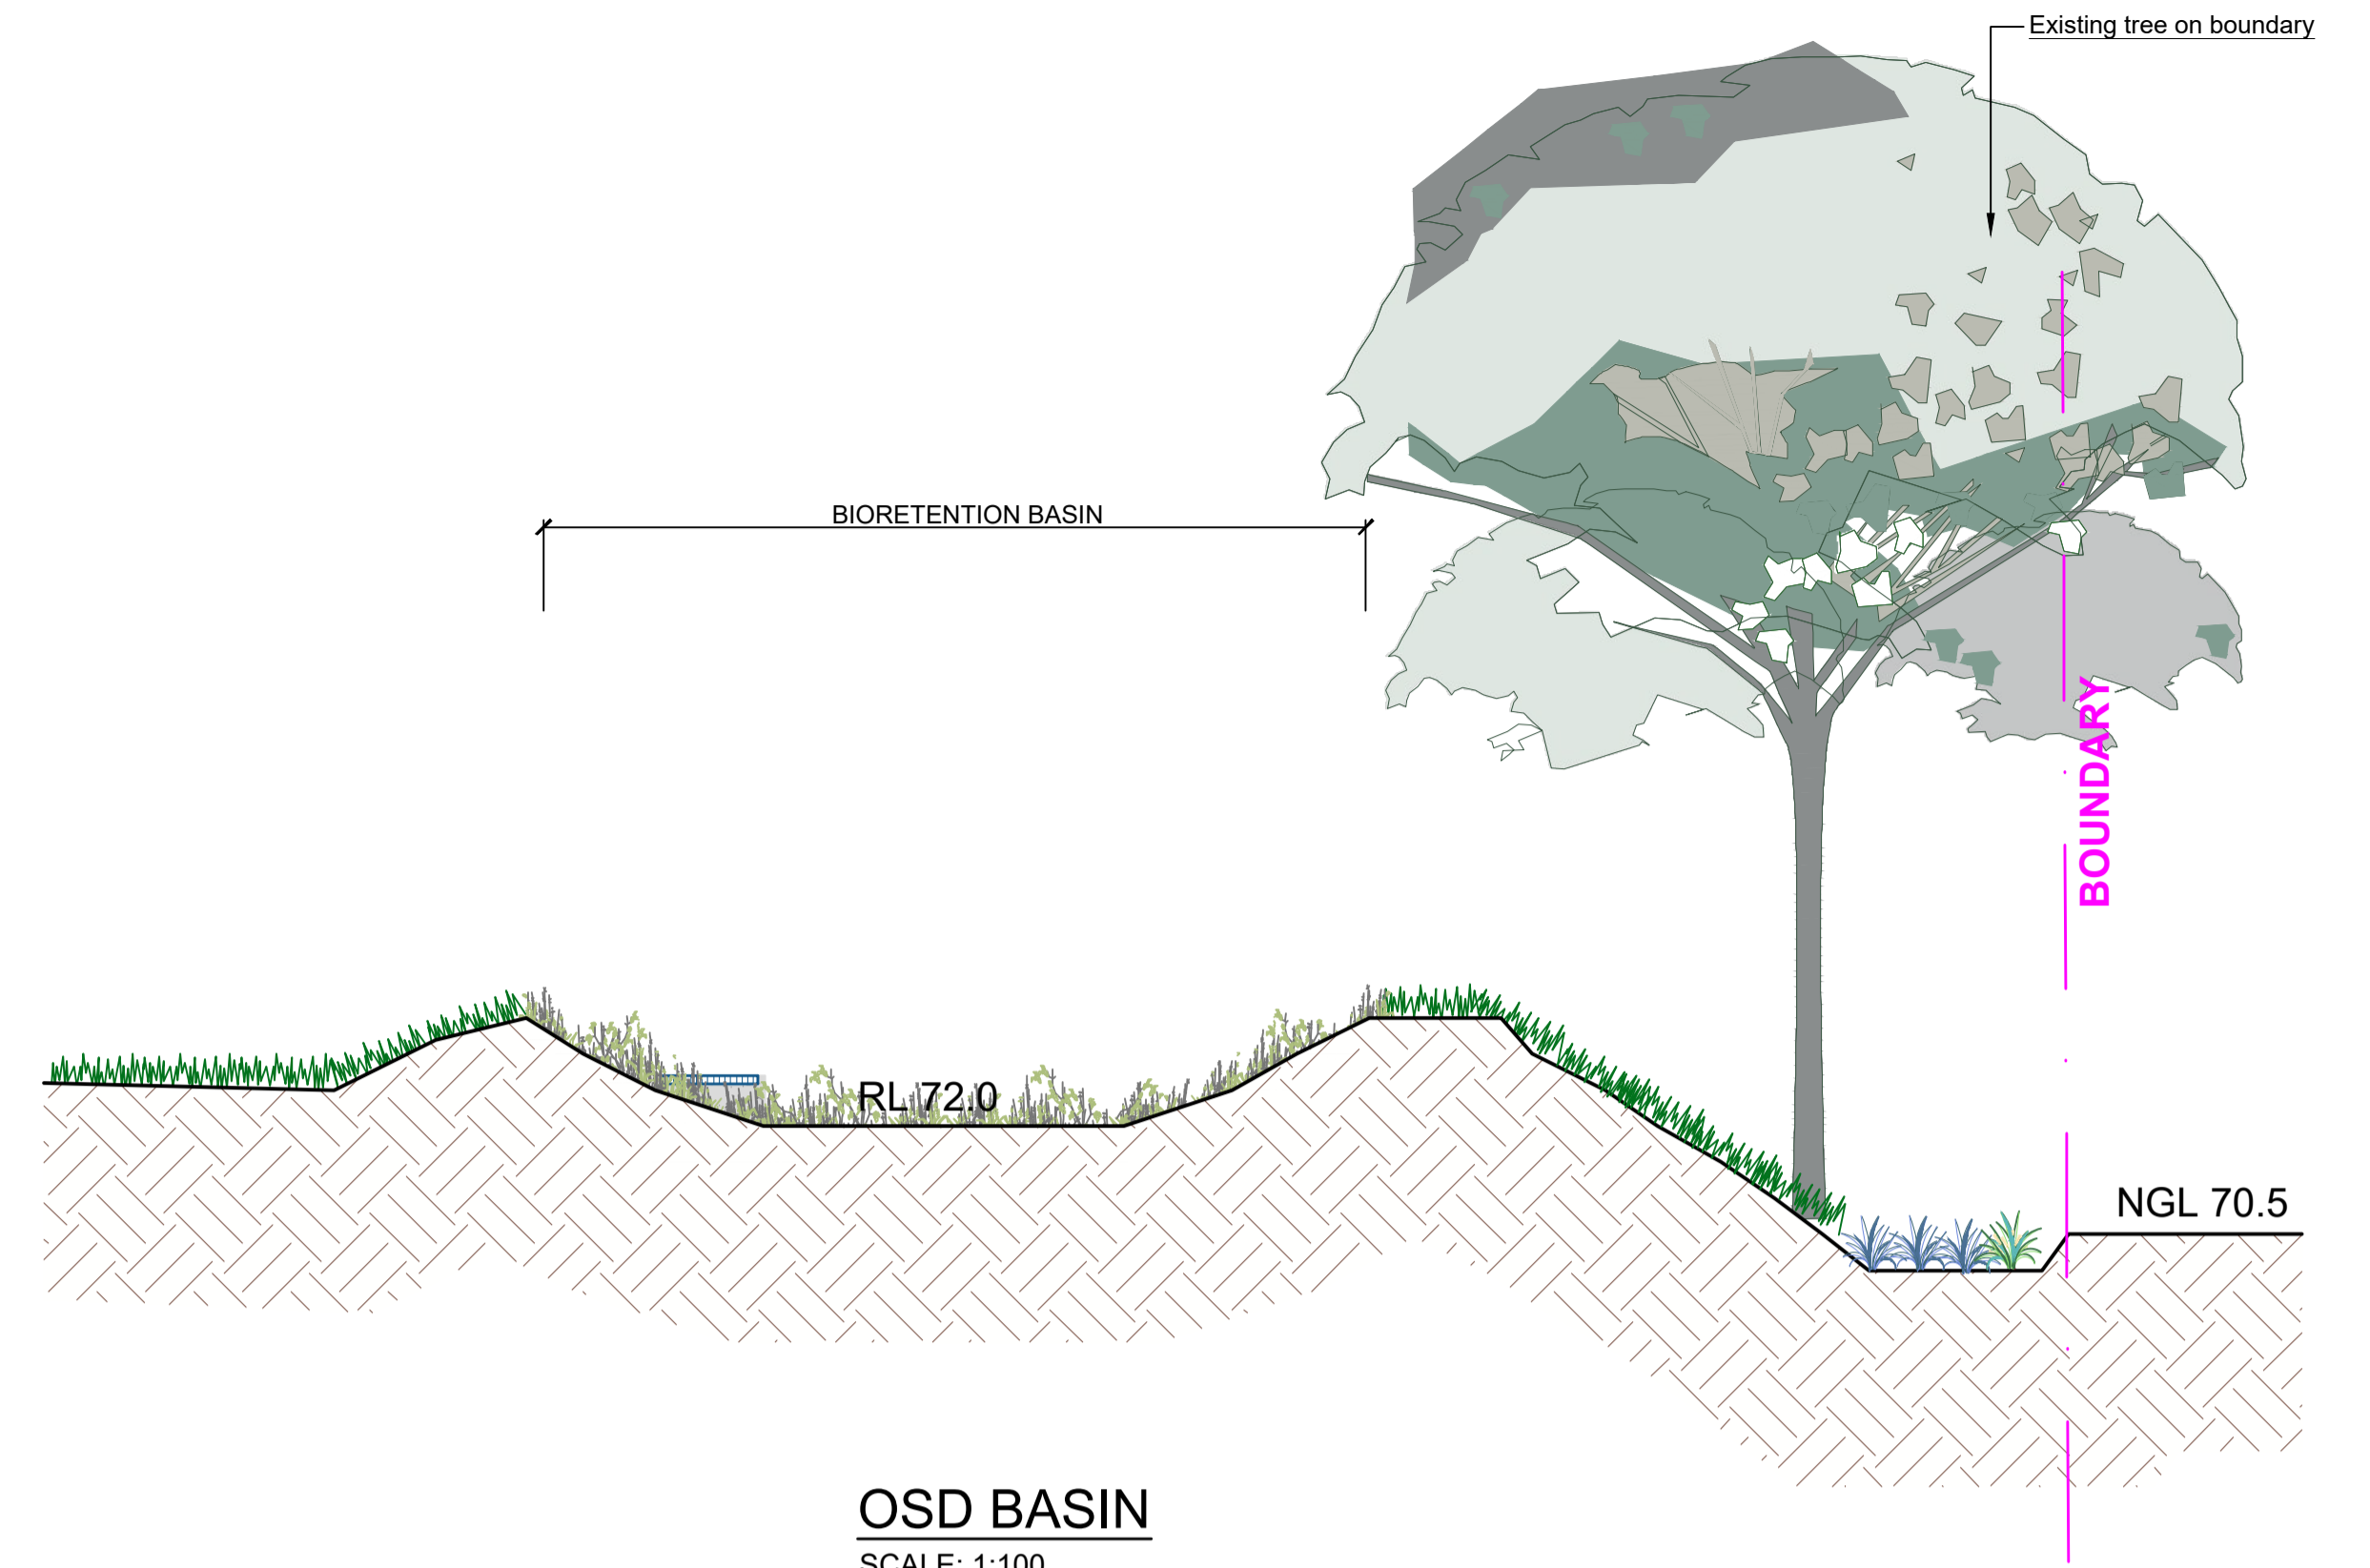

OSD BASIN
SCALE: 1:100

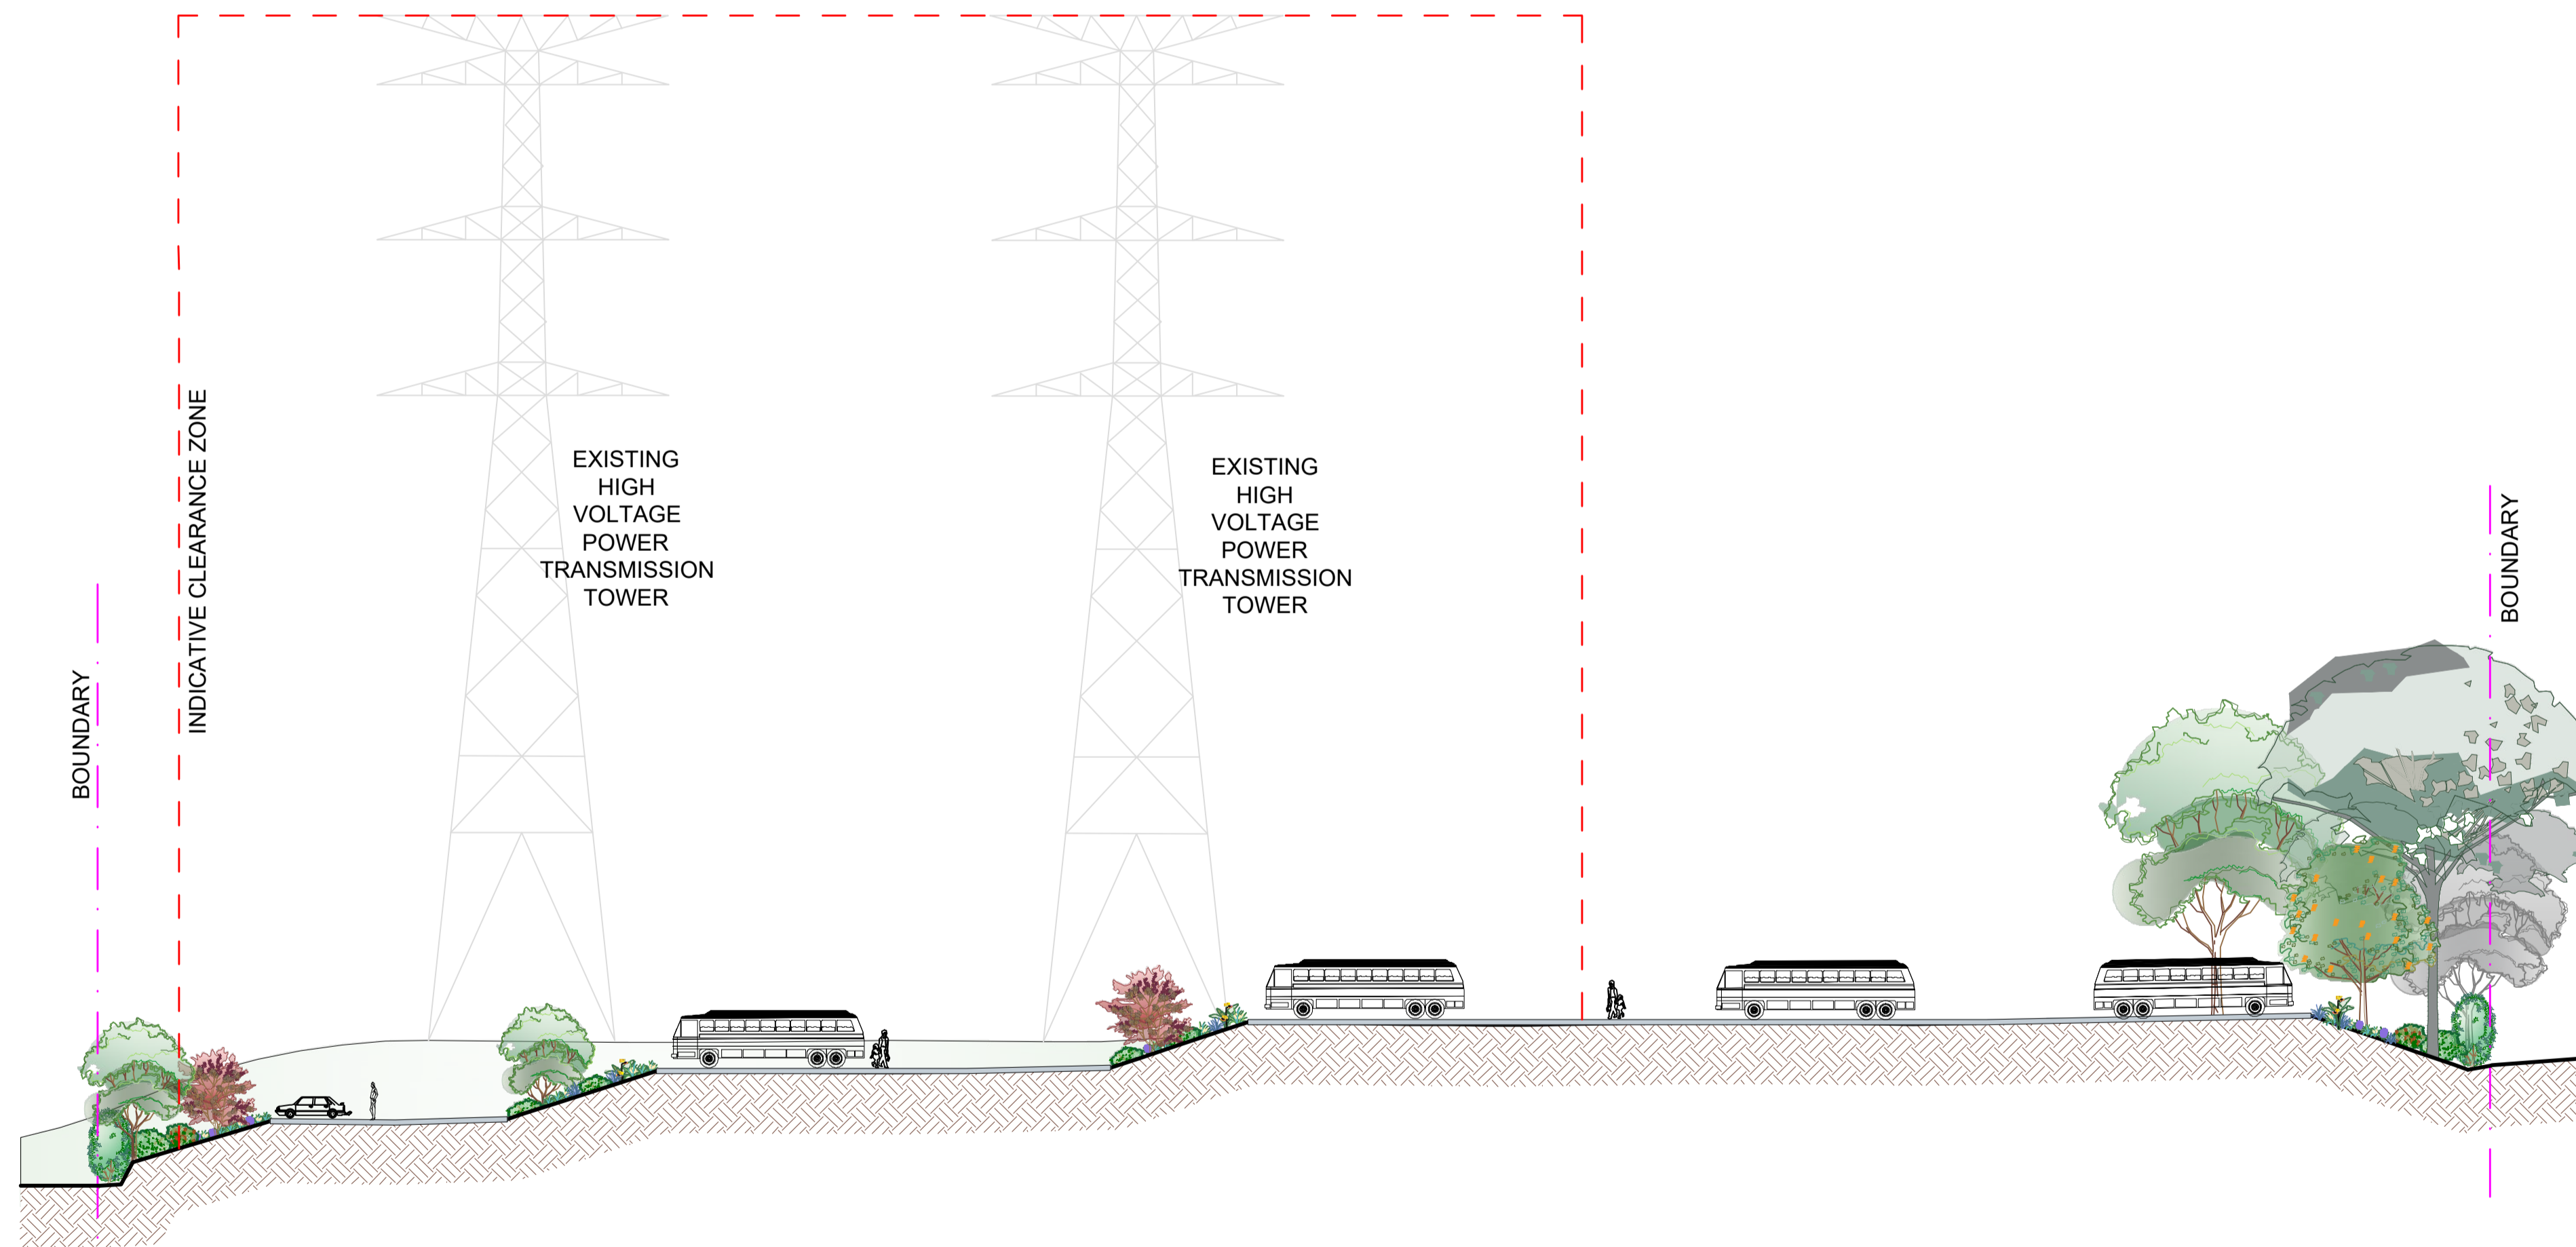

N - S SECTION
SCALE: 1:200

GENERAL NOTE:
Figural dimensions take preference to scale readings. Verify all dimensions on site. PDF files may vary slightly in Scale to that indicated on plans. Report any discrepancies to the architect. Client's name is provided with the work.
© Copyright Concept Landscape Architects Pty Ltd Trading as CONCEPT LANDSCAPE ARCHITECTS
This drawing is protected by copyright. All rights are reserved. Unless permitted under the Copyright Act 1968, no part of this drawing may be reproduced in any form or by any means without the prior written permission of the copyright owner.
If the Client or the contractor is not agreed with the construction it may be subject to change, alteration or amendment at the discretion of the architect.



ENGINEER:
MARTENS & ASSOCIATES

LANDSCAPE ARCHITECT:
Concept Landscape Architects
Sully 101, 508 Miller Street, CAMMERAY NSW 2062
Phone: 9522 5312
Fax: 9293 4562
Mob: 0413 861 351
www.concept.net.au
enquiries@concept.net.au

COUNCIL:
BLACKTOWN CITY COUNCIL

CLIENT:
NEWCASTLE LEGAL AND CONVEYANCING

REV	DATE	NOTATION/AMENDMENT
A	28/7/2021	For DA

PROJECT:
PROPOSED RECTIFICATION PLANTING TO EASTERN CREEK KARTS CAR PARK
50 PETER BROCK DRIVE
EASTERN CREEK

TITLE:		STATUS:	
SECTIONS		DEVELOPMENT APPLICATION	
DWG No:	SHEET:	ISSUE:	DATE:
LPS4.55 - 22/31	05	A	JULY 2021
SCALE:	DRAWN:	CHECKED:	
N/A	EW	RF	

