



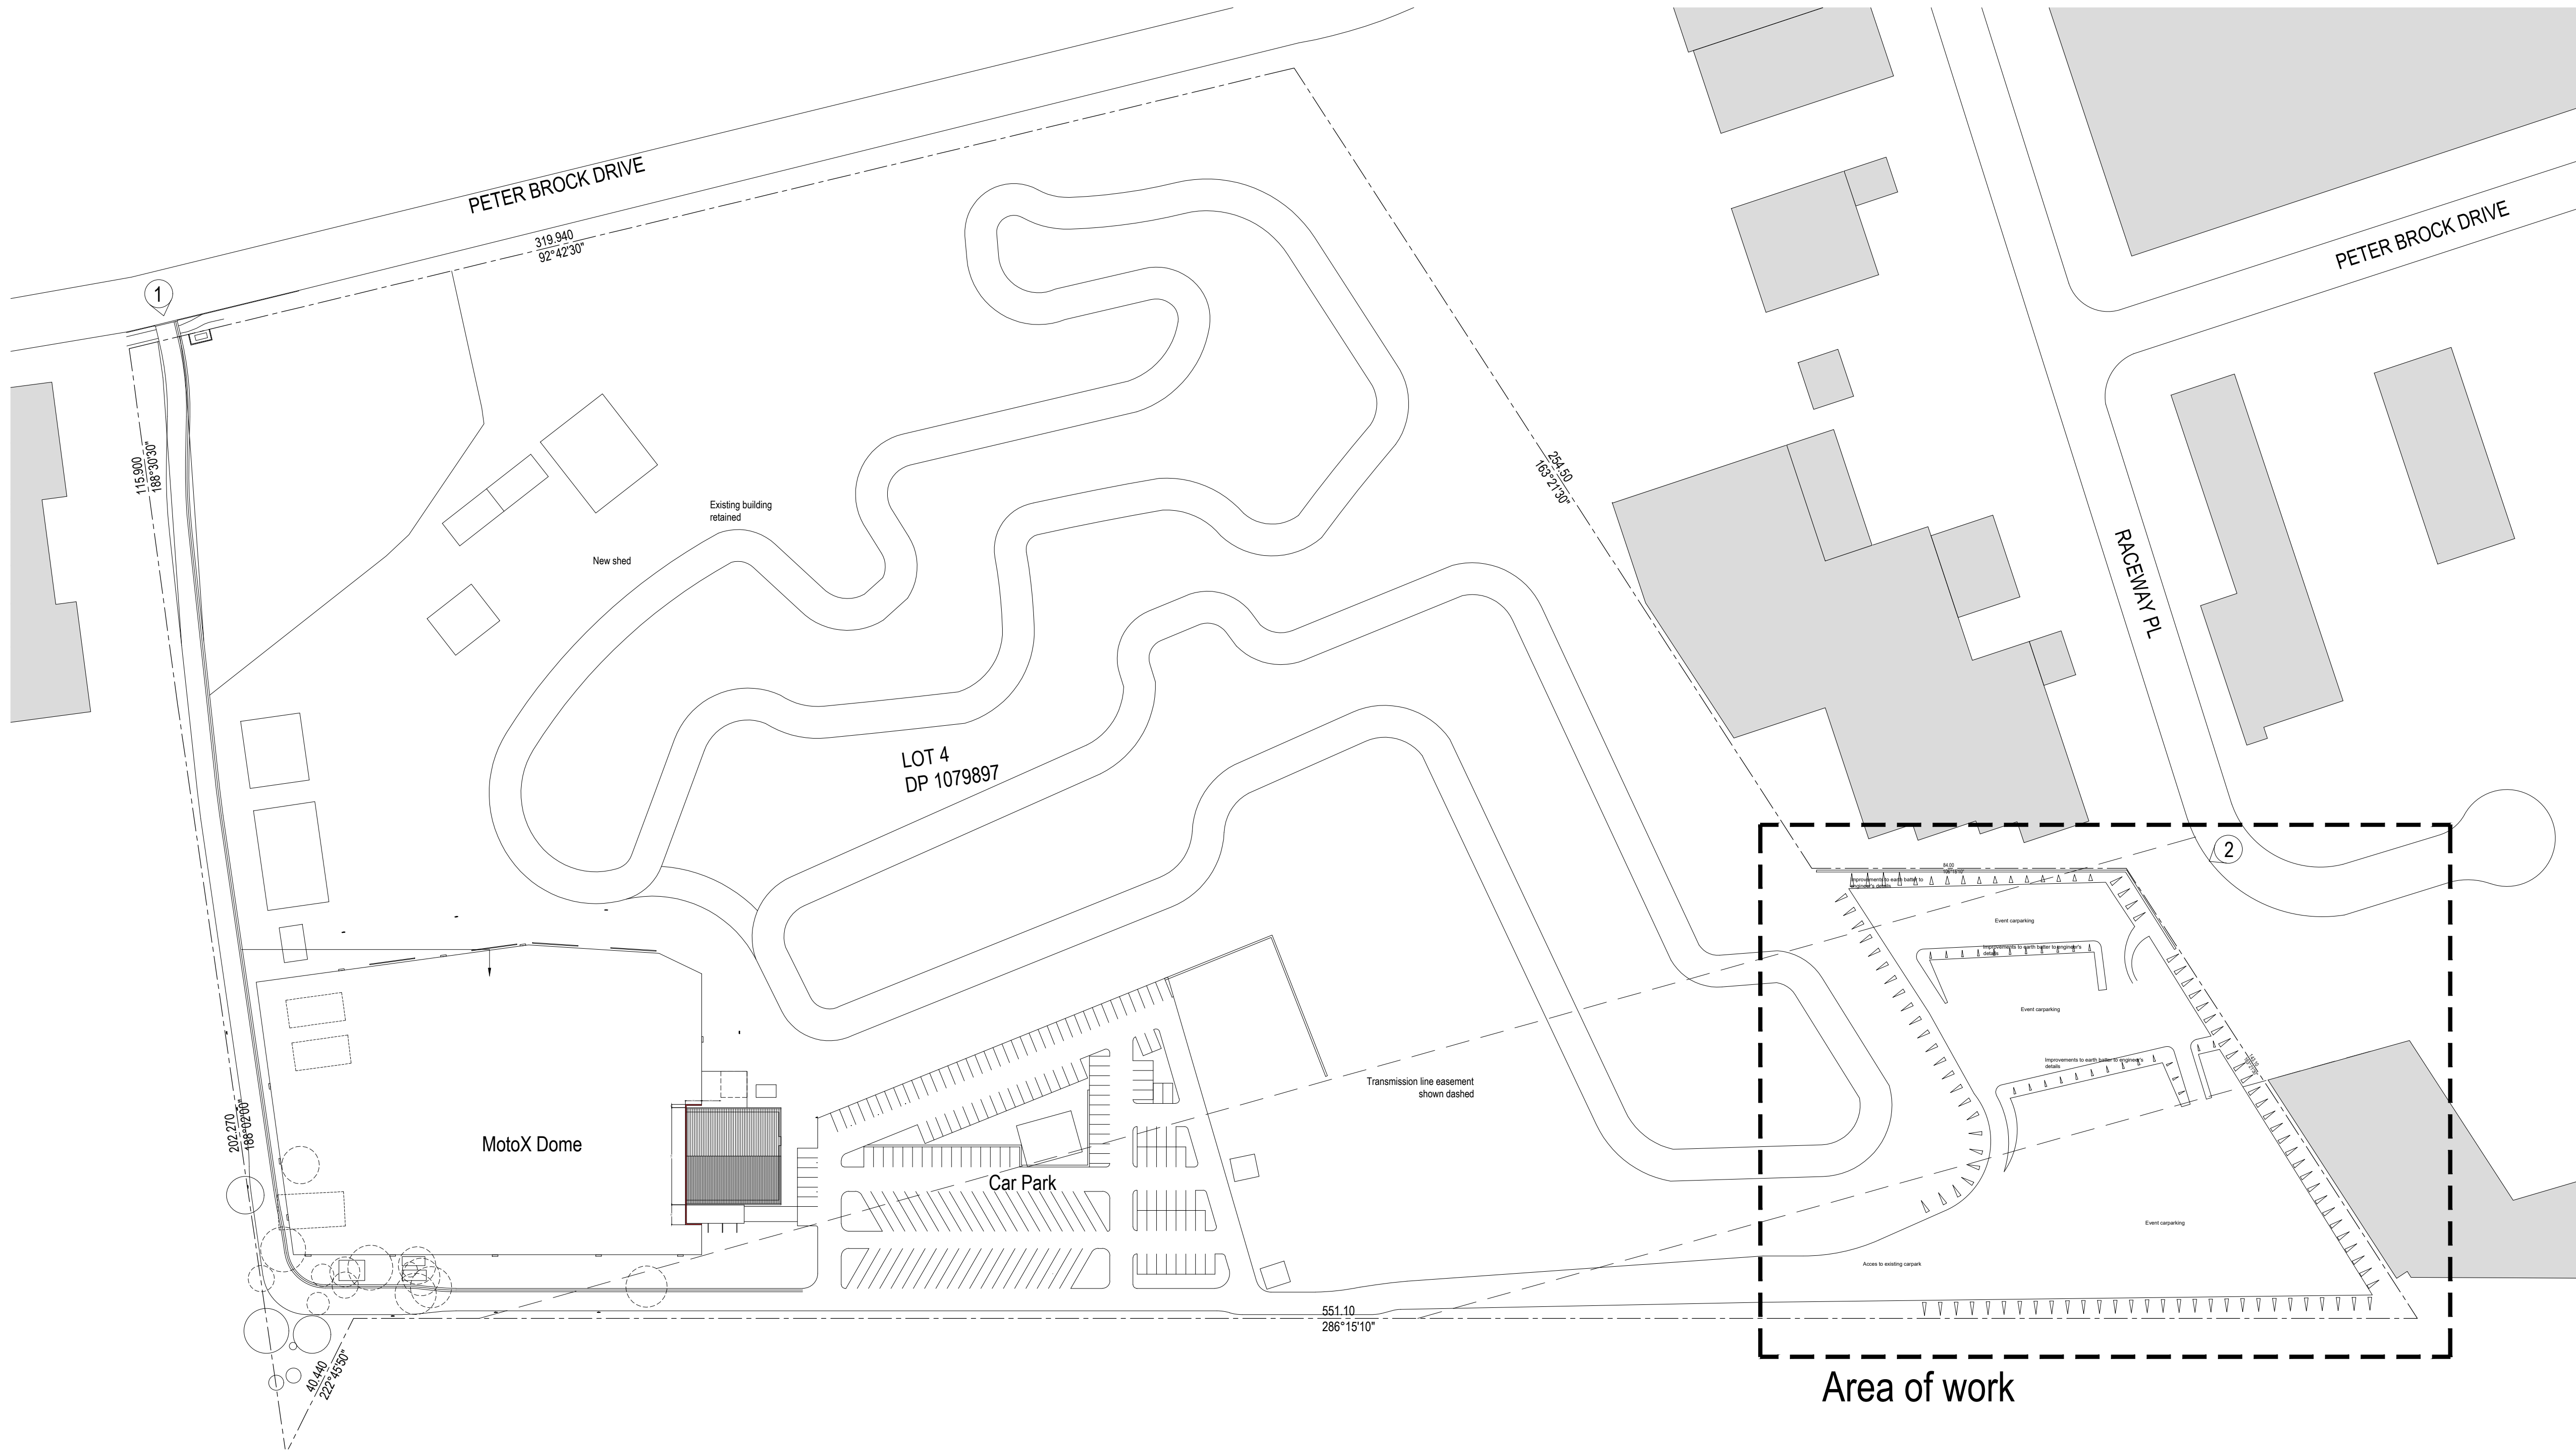

1 SITE PLAN

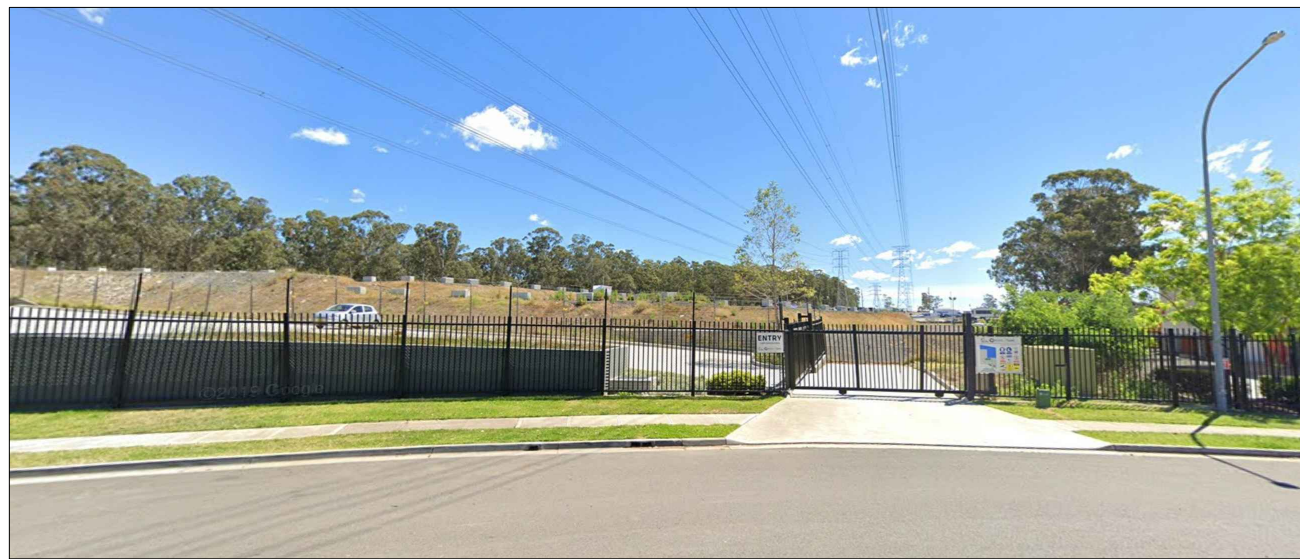

2 LOCATION VIEW 1




3 LOCATION VIEW 2

IMPORTANT NOTES:

Do not scale from drawings. All dimensions to be checked on site before commencement of work. All discrepancies to be brought to the attention of the designer.
Larger scale drawings and vertical dimensions take preference.
This drawing is copyright and the property of the author, and must not be rescaled, copied or used without the express authority of the designer.
© THIS DRAWING IS COPYRIGHT

**MODIFICATION
APPLICATION**
NOT FOR CONSTRUCTION

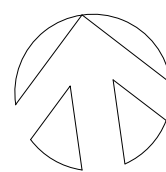

REVISION
A - Issued for information

DATE
17.05.17

J&B
CLIENT
MATTHEW BARTOLO

J&B ARCHITECTS
20 Sharnbrook Street
Warrington NSW 2115
P: 02 941 625 220
E: info@jandbarchitects.com.au
ABN: 91 129 509 228

PROJECT
EASTERN CREEK KARTS PTY LTD
DRAWING
SITE LOCATION PLAN

SCALE
1:1000 @ A1
DATE
17.05.17
DRAWING No:
201703 DA 001

DRAWN BY
Joseph Fok
REVISION
A